


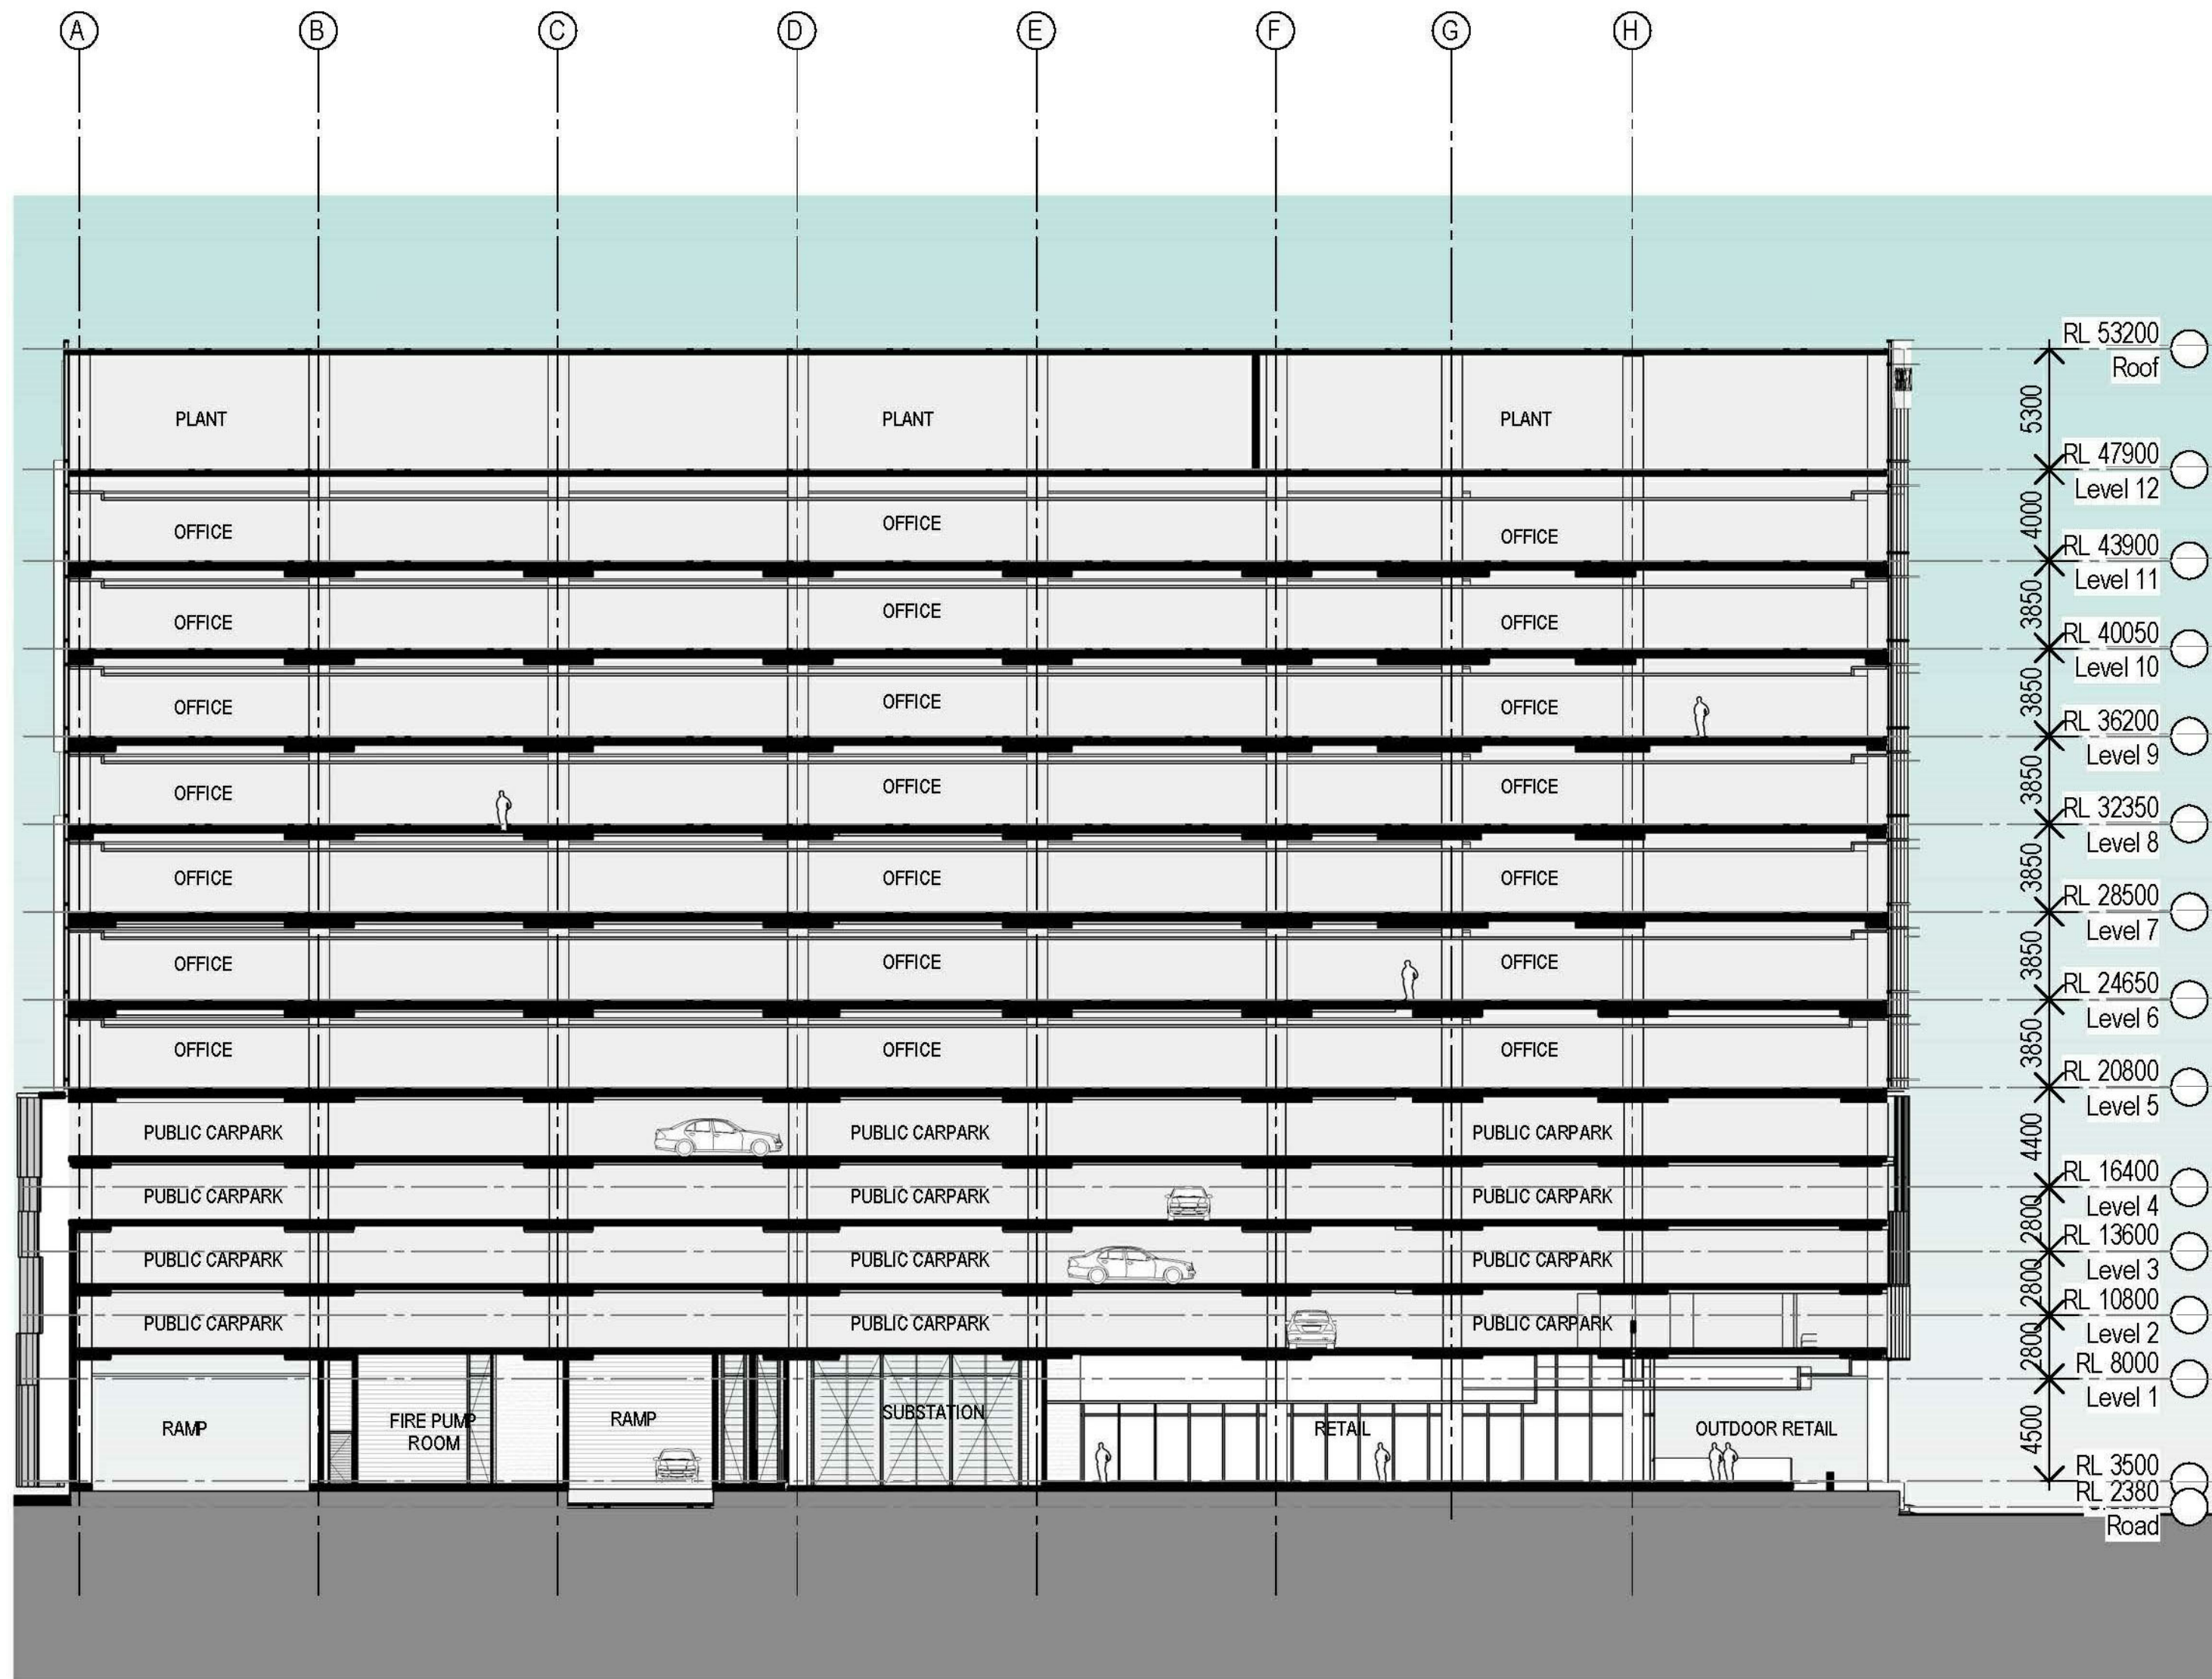


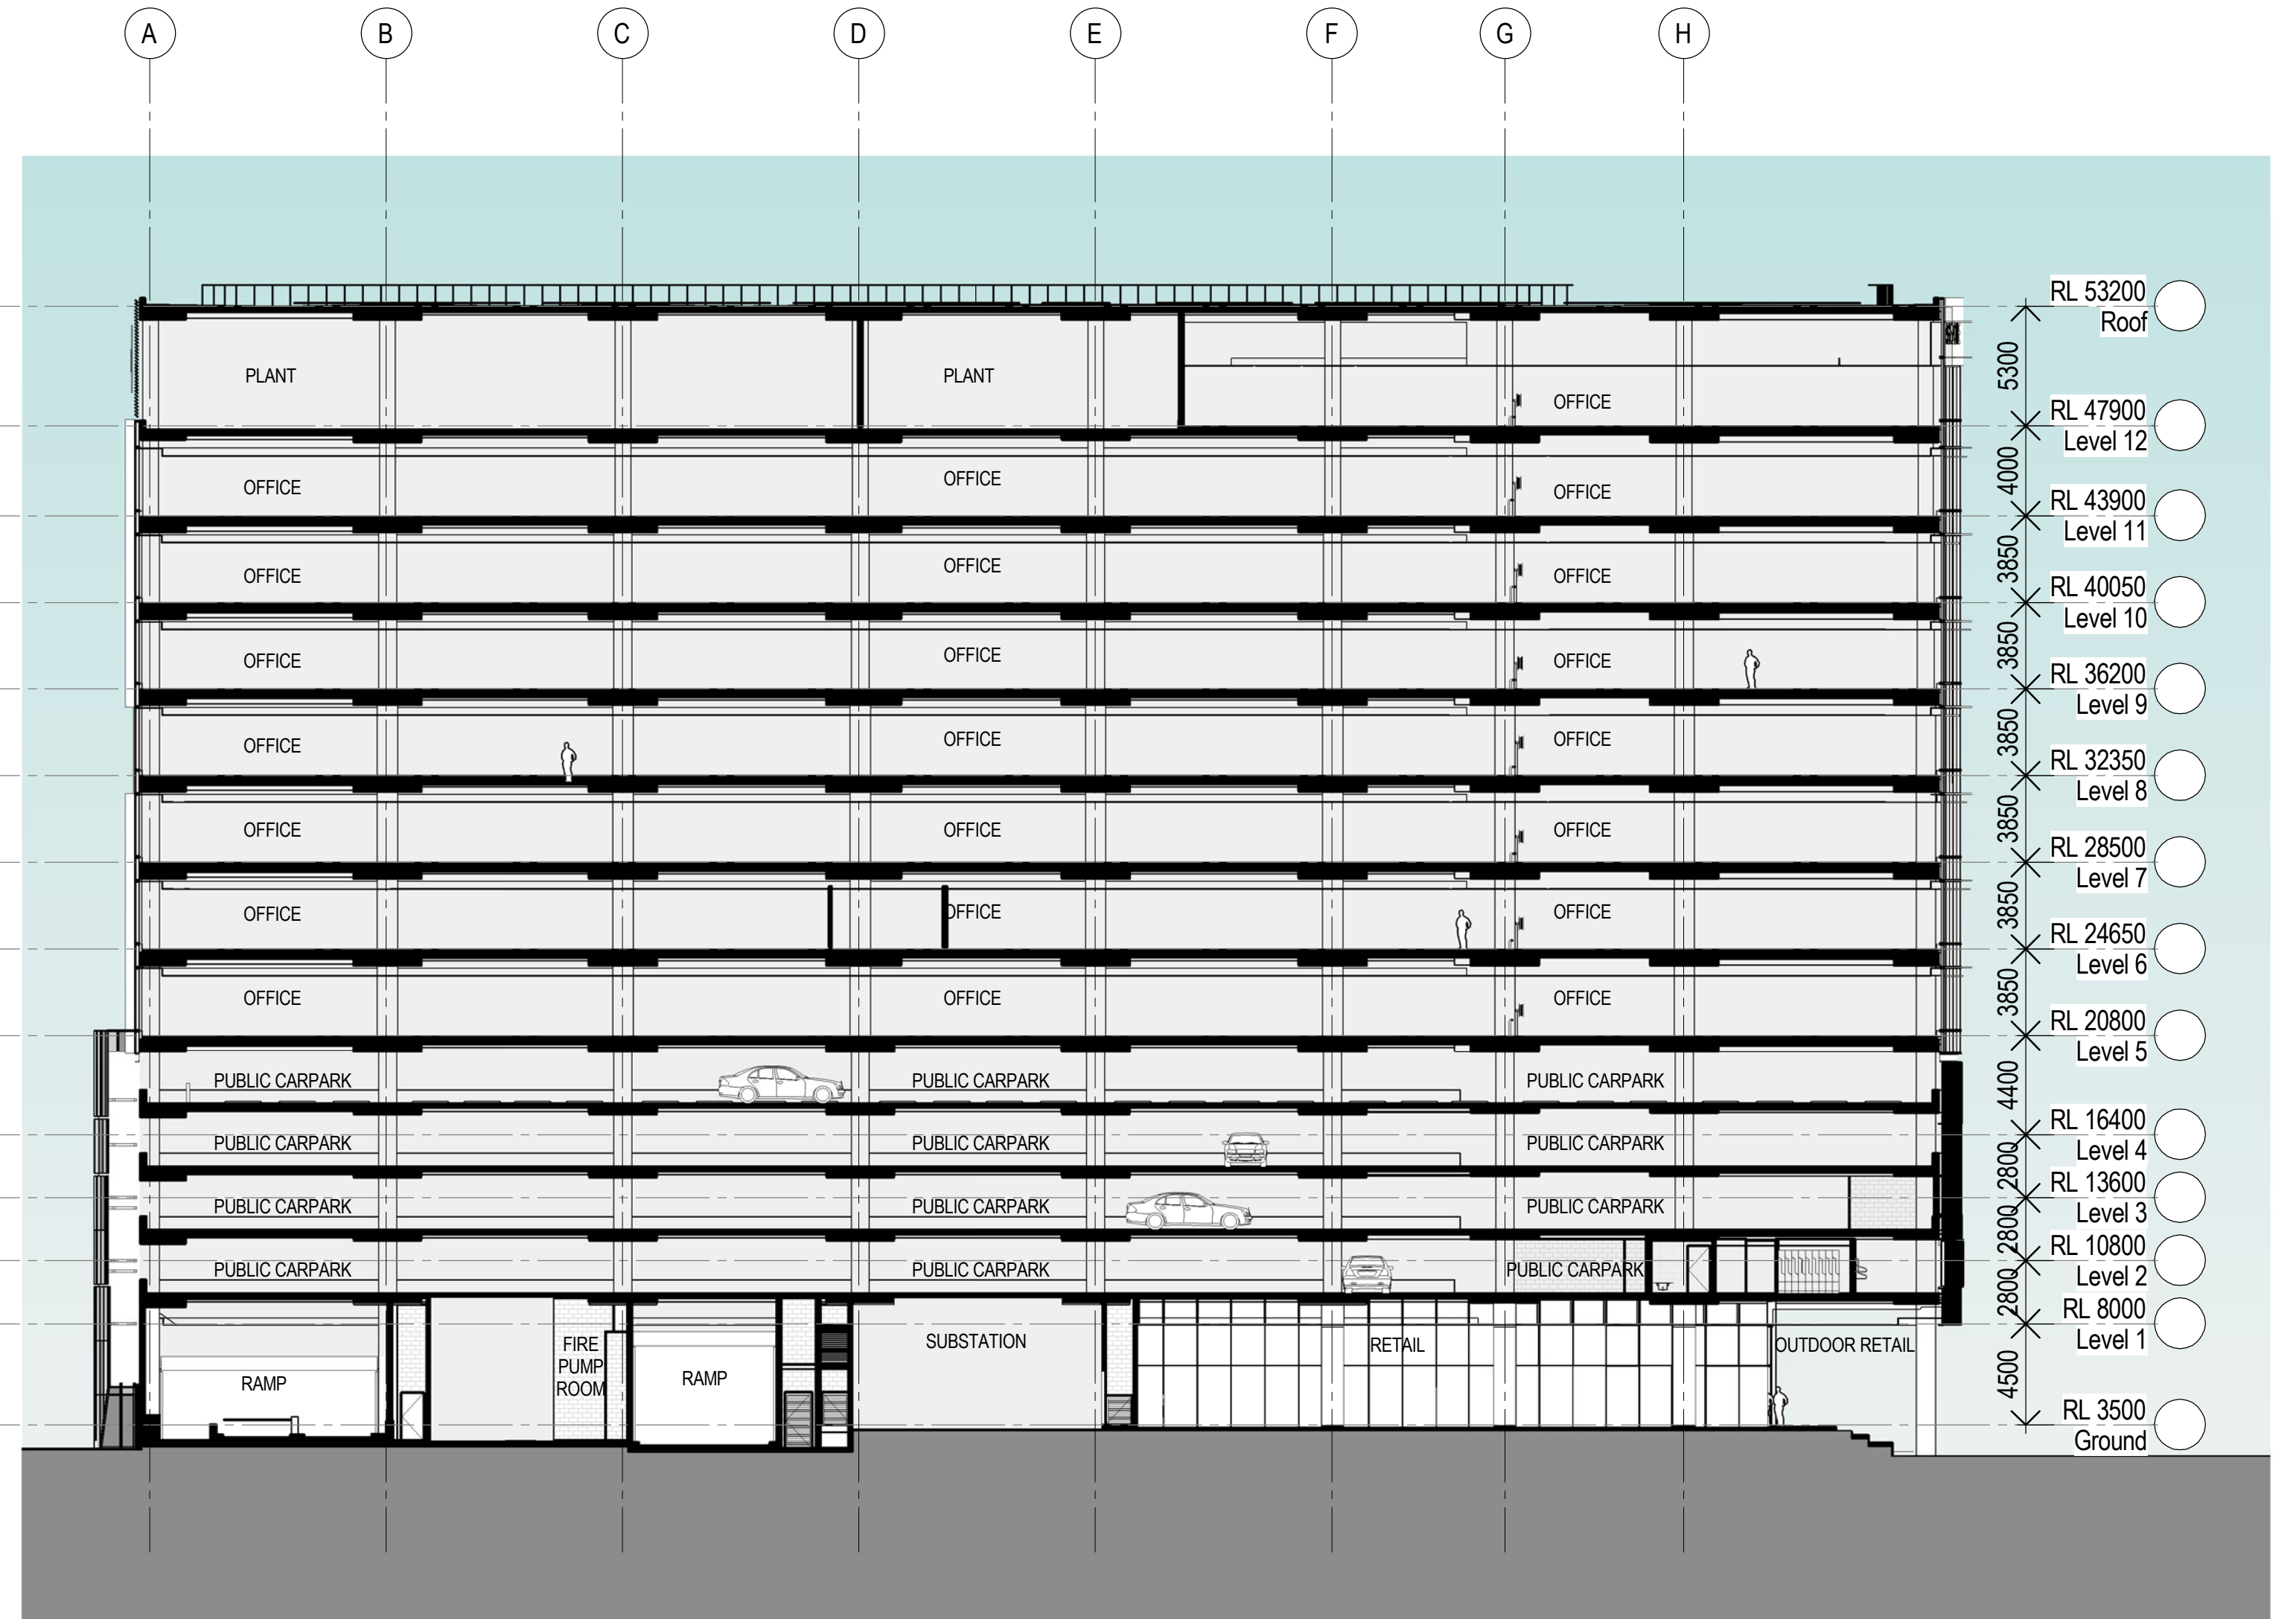

2 SECTION BB - Approved SSD 6013
SCALE 1 : 250

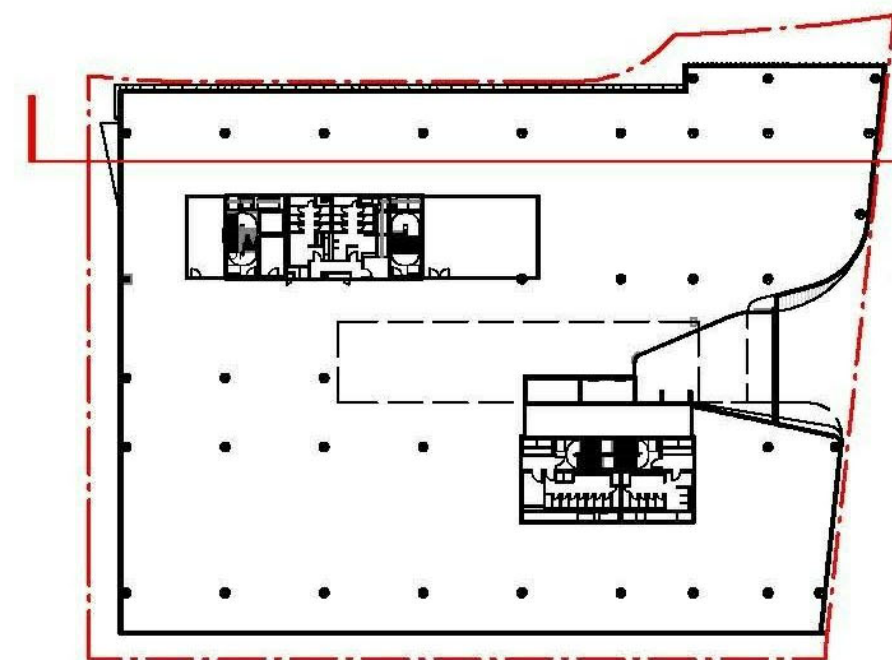

1 SECTION BB - Section 96
SCALE 1 : 250

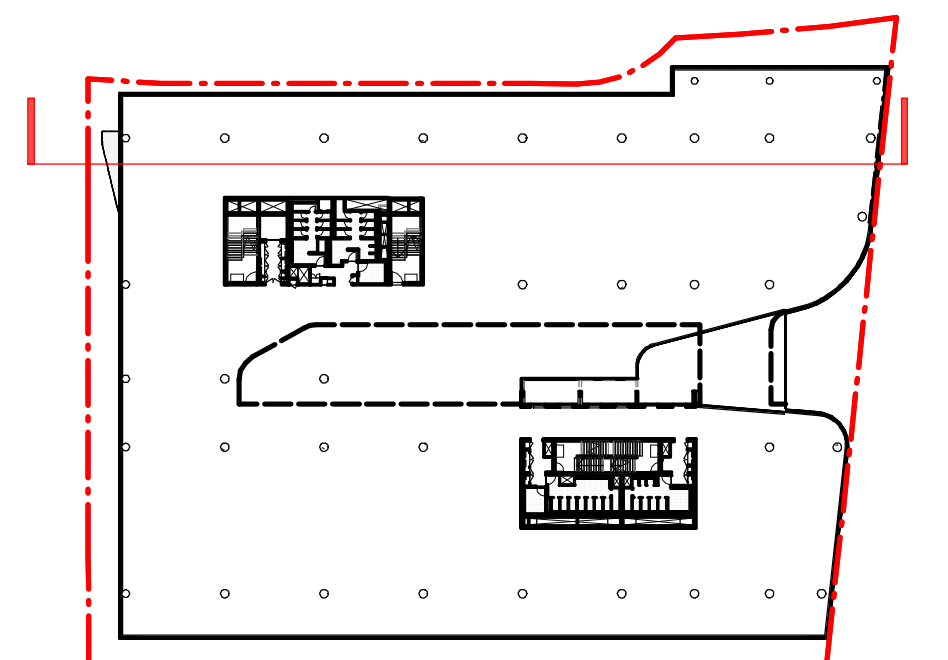

Recent revision history		Description	Date	Notes & Legend
#	Status			
A		SECTION 96 SUBMISSION	10/03/15	Contractor must verify all dimensions on site before commencing work or preparing shop drawings. Do not scale drawings. NOTE: Issued for Section 96 only. Subject to review and design development - not to be used for construction.
B		REVISED SECTION 96 SUBMISSION	26/06/15	
C		FOR INFORMATION	04/09/15	
D		SS96_2 SUBMISSION	22/09/15	
E		SS96_2 SUBMISSION	01/10/15	
F		SS96_2 SUBMISSION	07/10/15	



Project
DARLING SQUARE NW PLOT

Client
LEND LEASE

Issuer
**WOODS
BAGOT**

Project number
120605

Checked

Size check
25mm

Sheet size
A1


Scale
As indicated

Sheet title
COMPARISON BETWEEN DA
SSDA4 VS. SECTION 96 - SECTION
BB



Sheet number
DA6102

Status


Revision
F

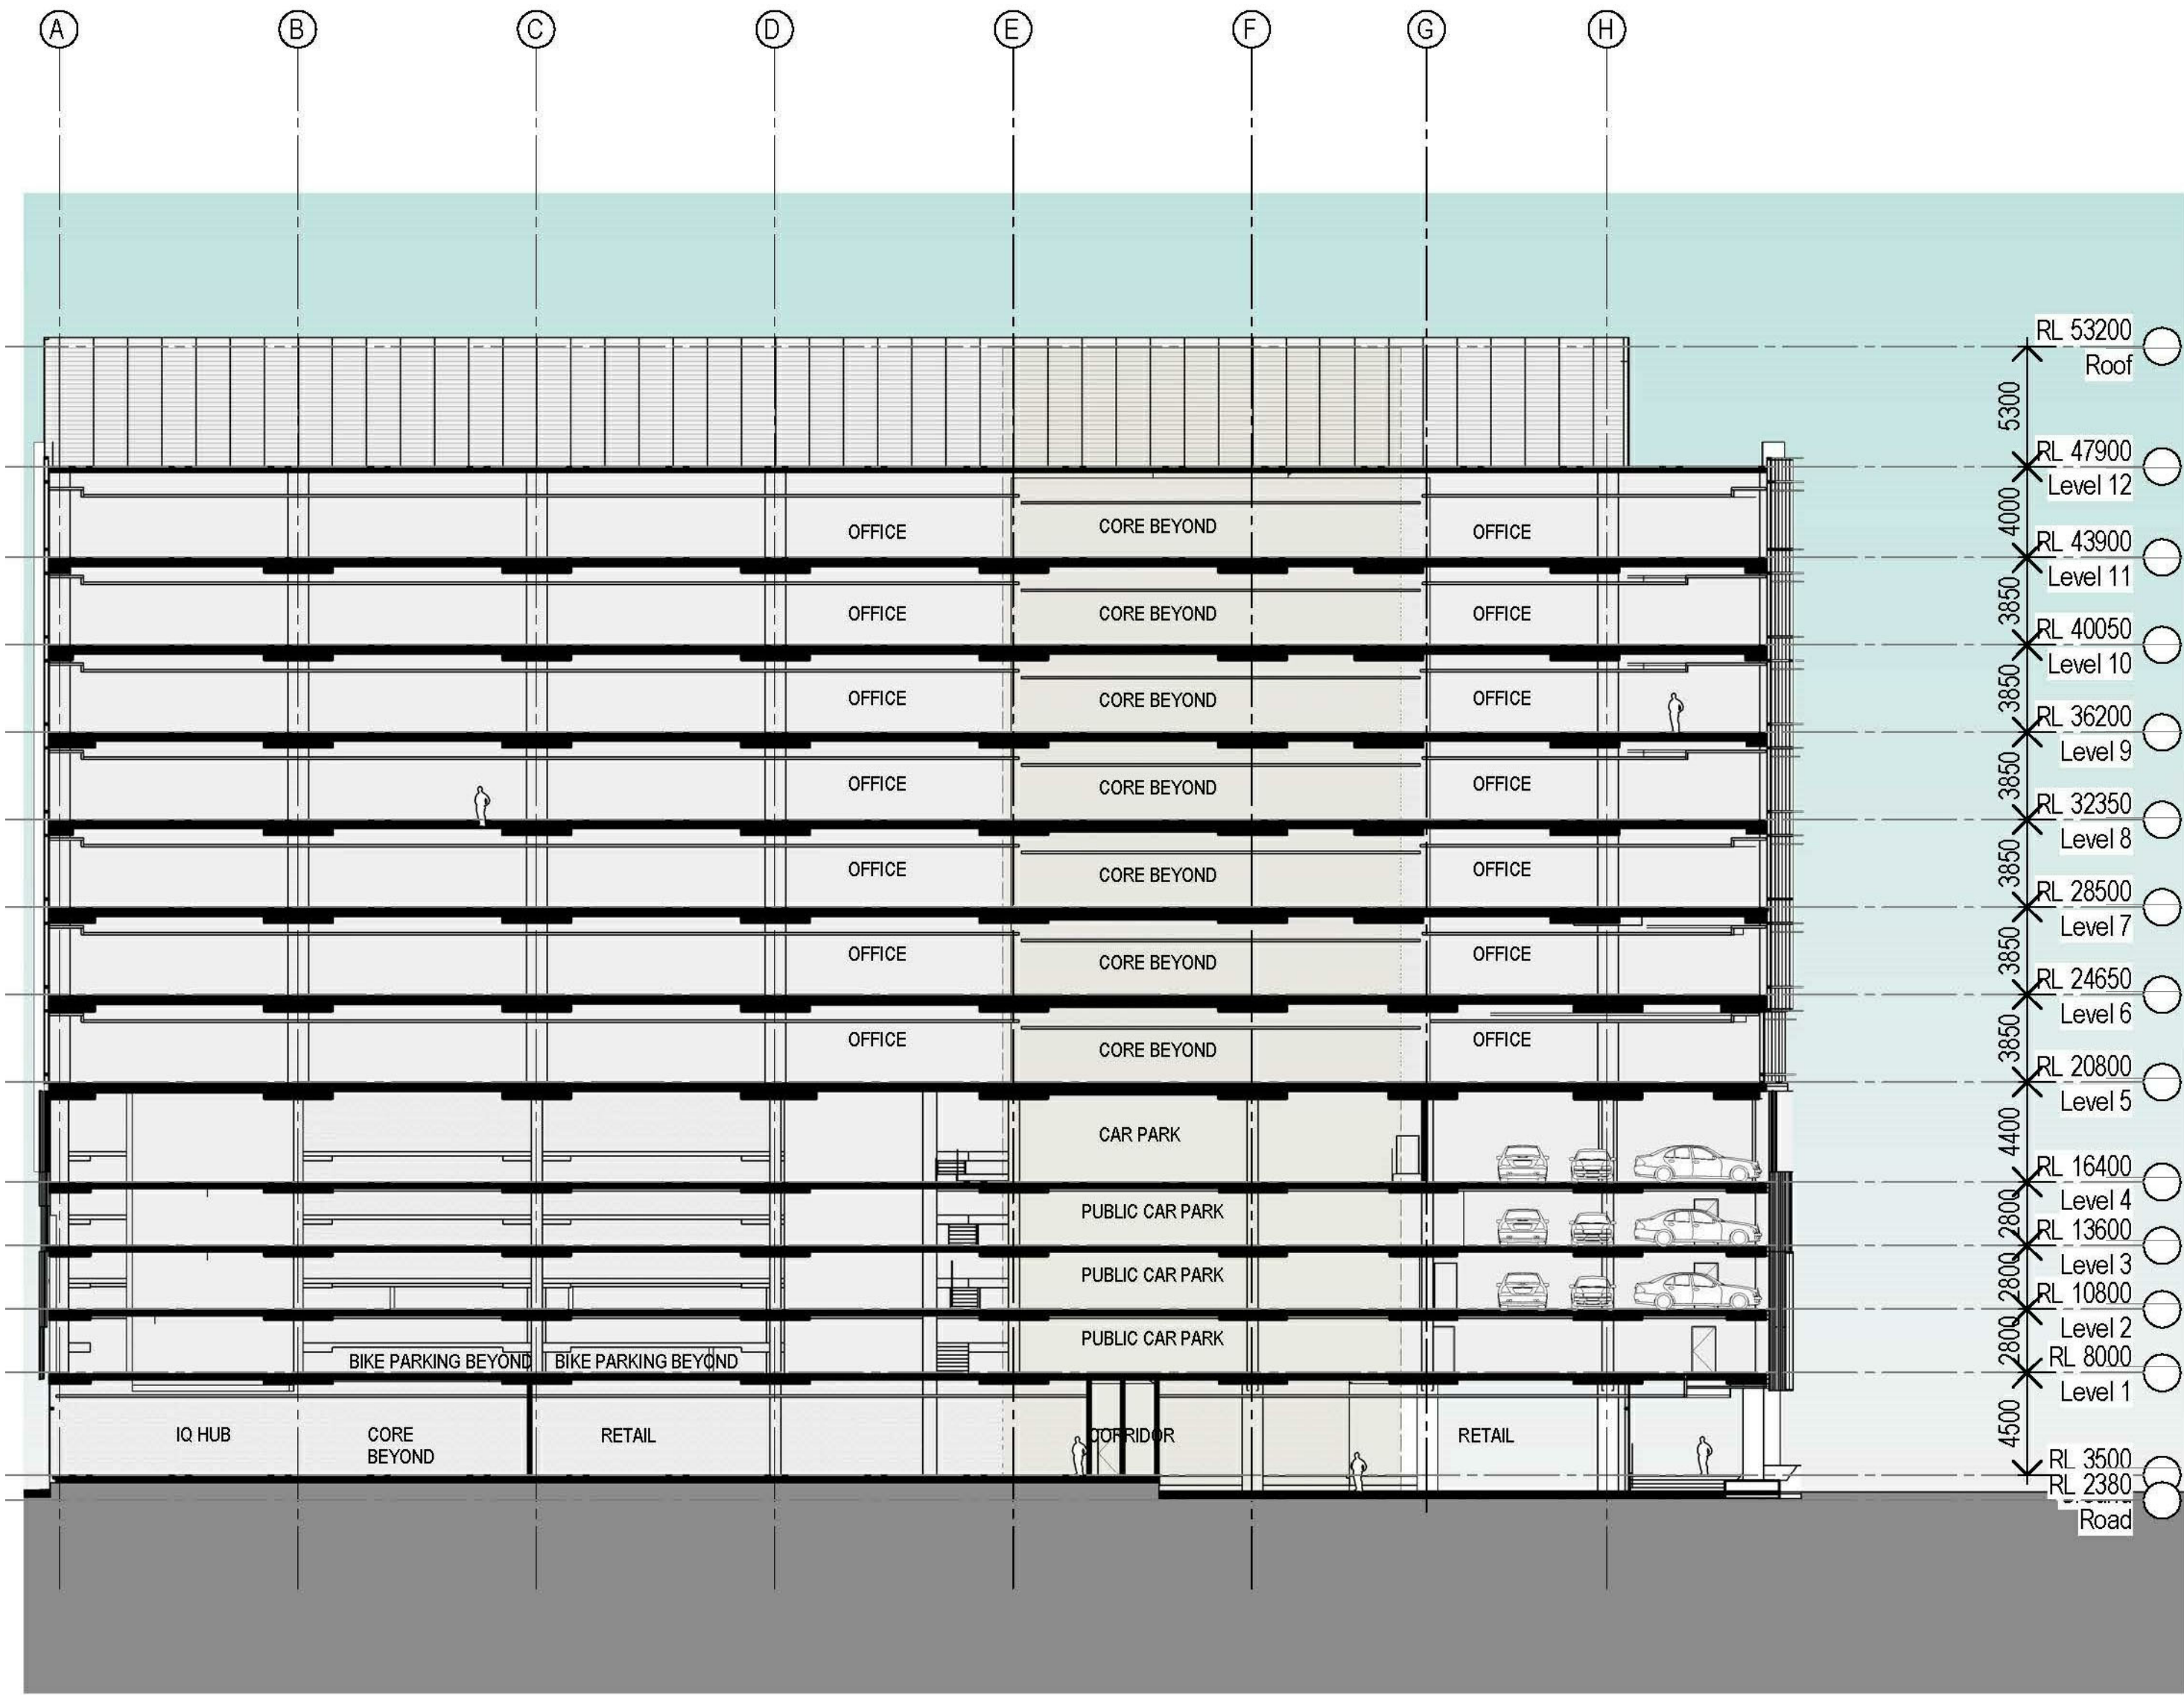

2 SECTION CC - Approved SSD 6013
SCALE 1 : 250

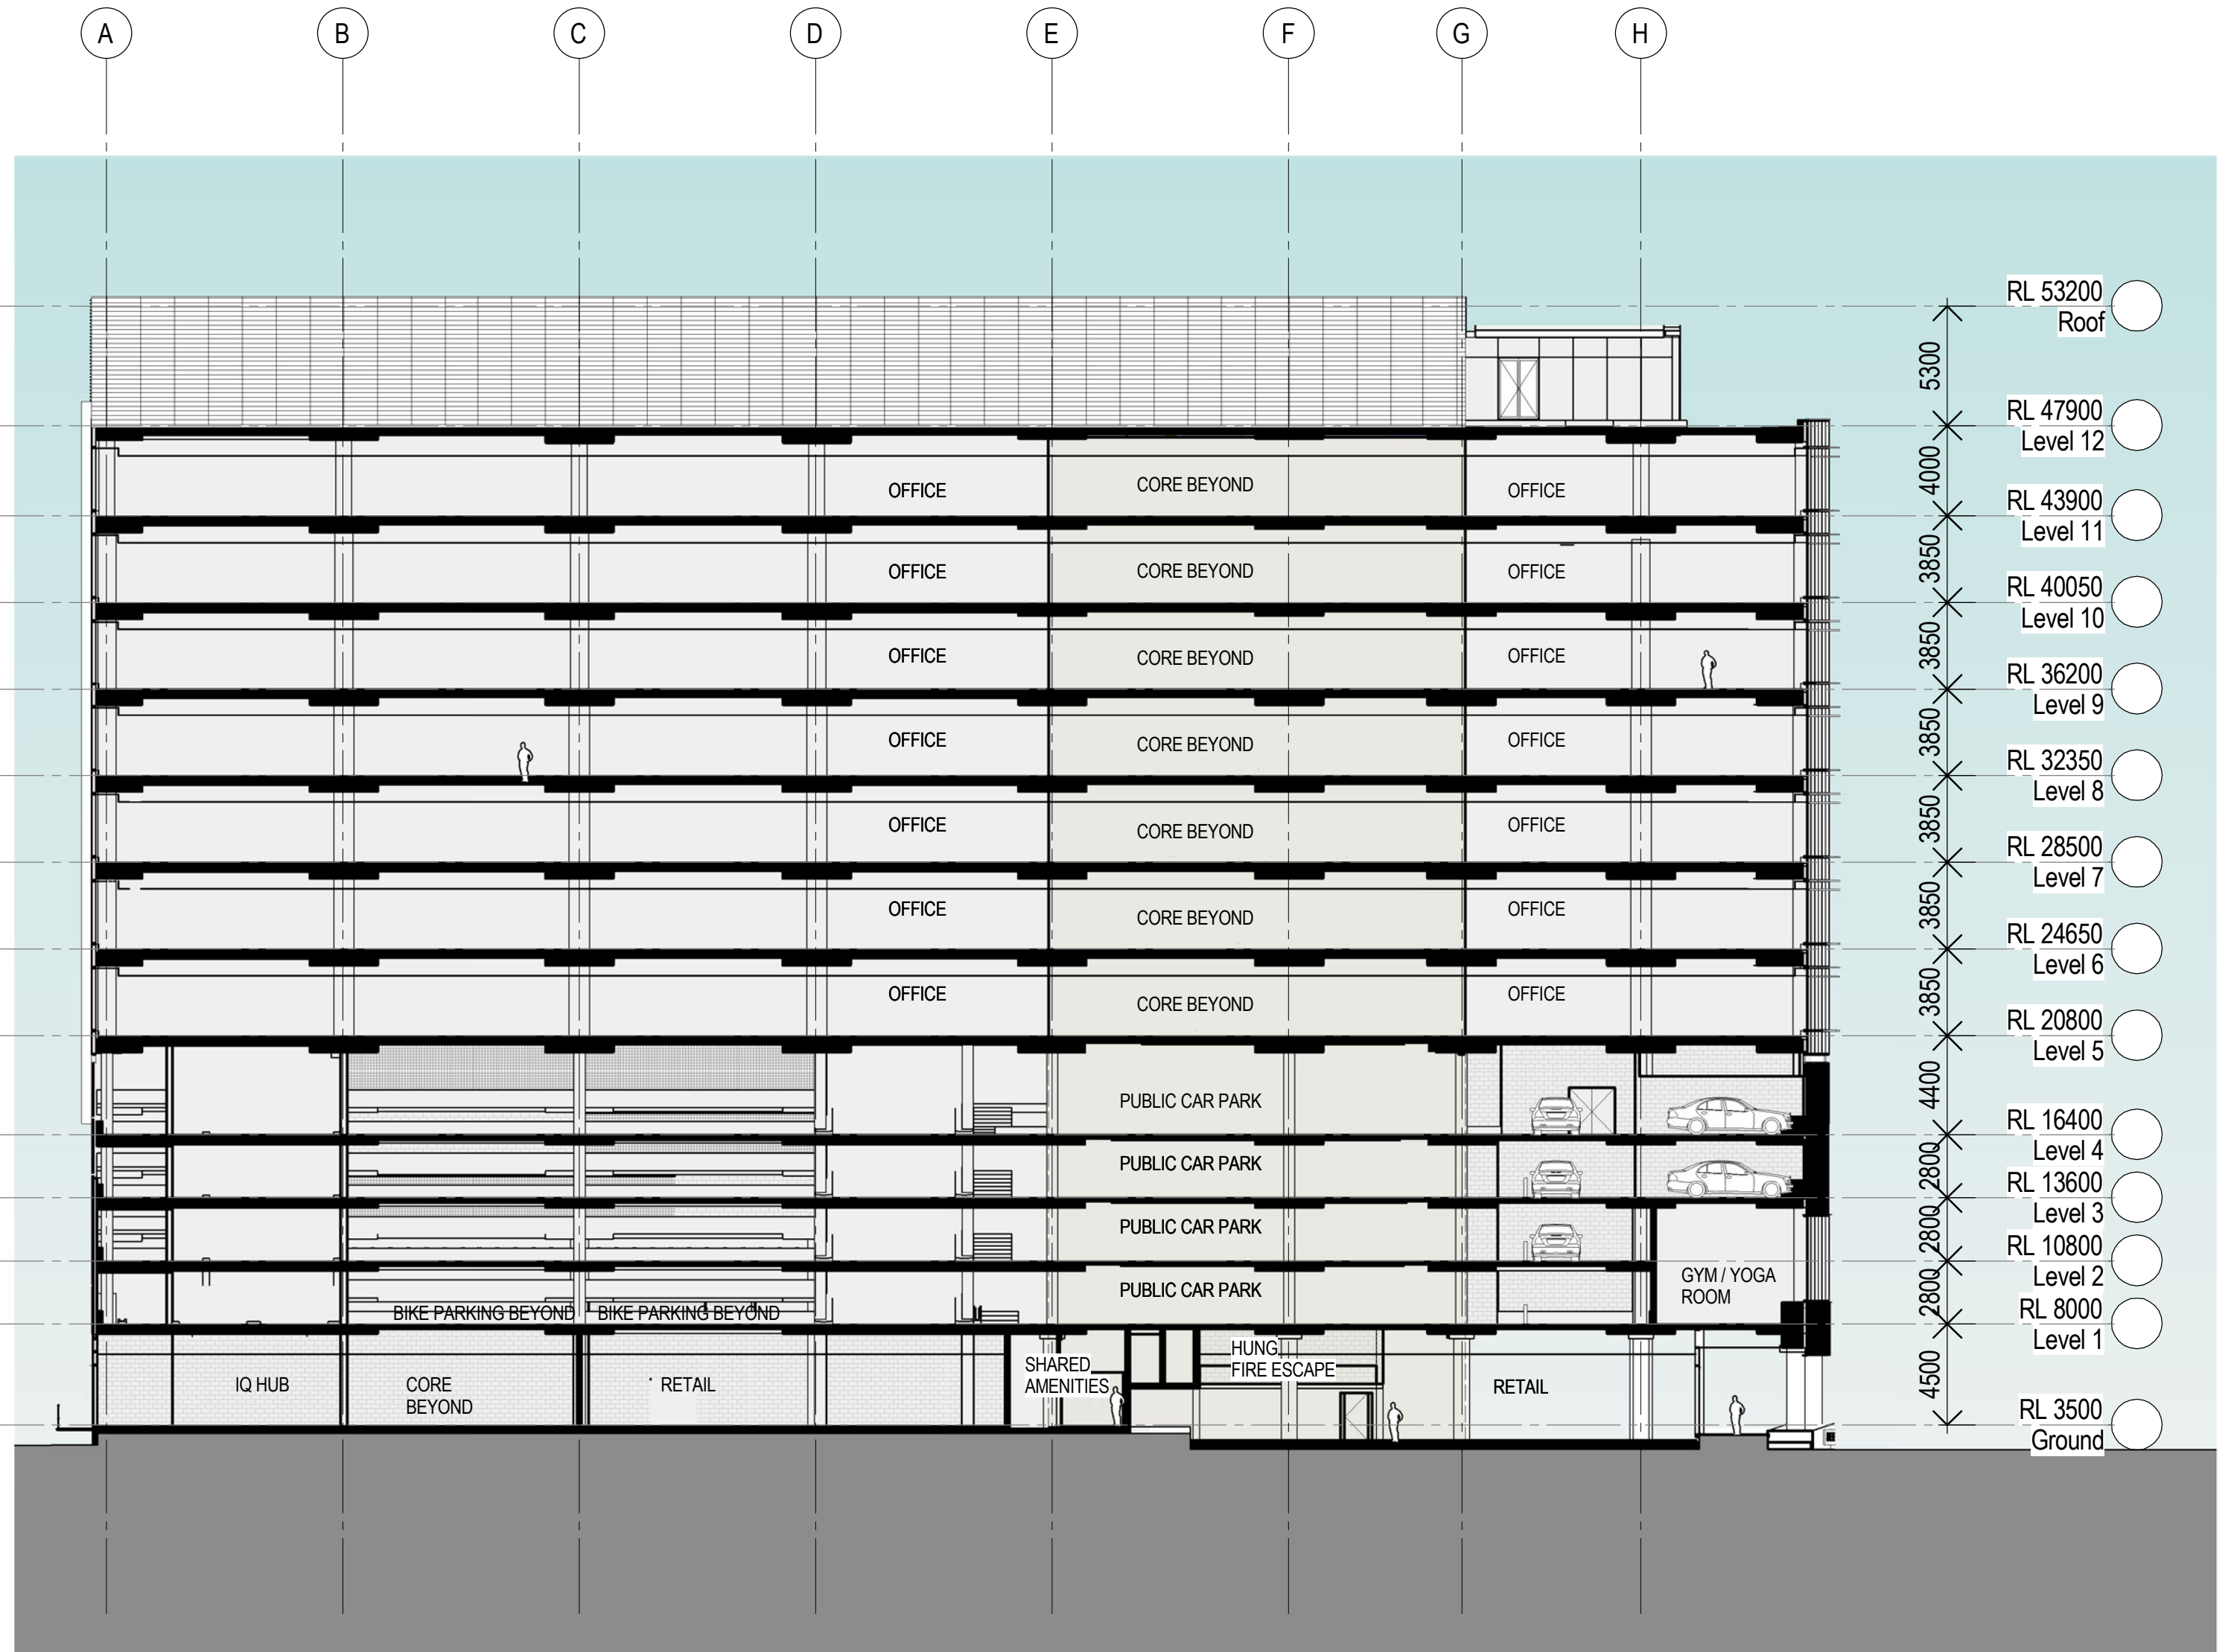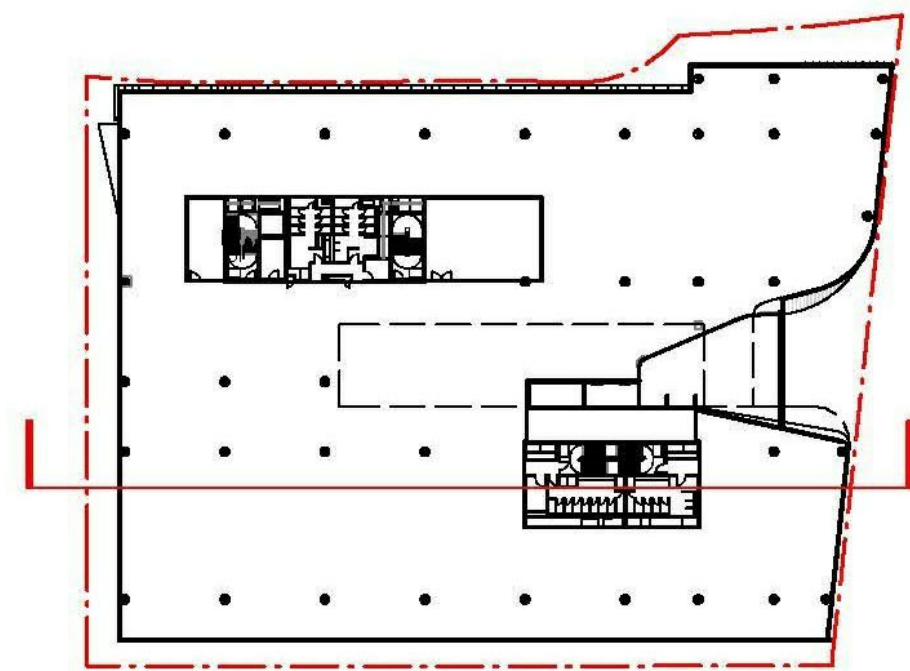

1 SECTION CC - Section 96
SCALE 1 : 250

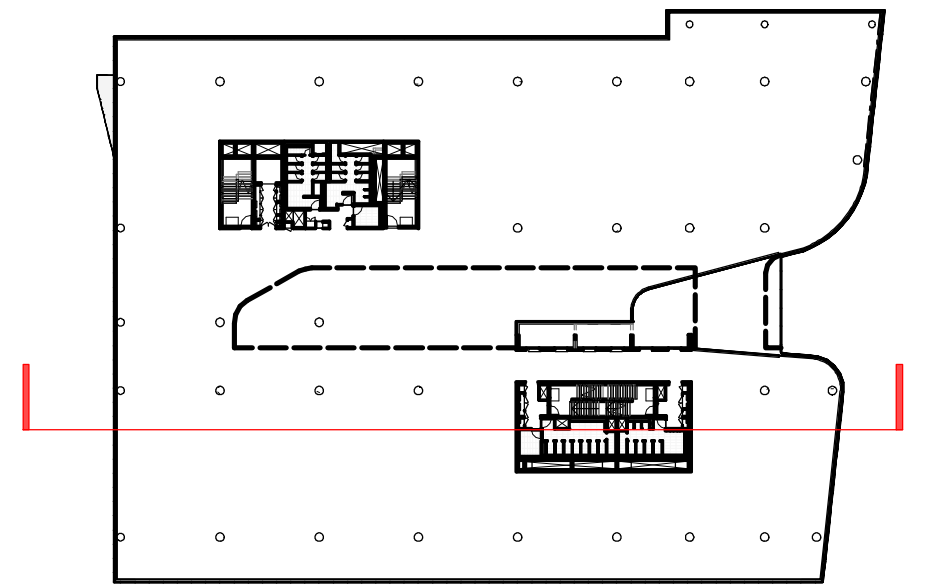

Recent revision history				Notes & Legend
#	Status	Description	Date	Contractor must verify all dimensions on site before commencing work or preparing shop drawings. Do not scale drawings. NOTE: Issued for Section 96 only. Subject to review and design development - not to be used for construction.
A		SECTION 96 SUBMISSION	10/03/15	
B		REVISED SECTION 96 SUBMISSION	26/06/15	
C		FOR INFORMATION	04/09/15	
D		S96_2 SUBMISSION	22/09/15	
E		S96_2 SUBMISSION	01/10/15	



Project
DARLING SQUARE NW PLOT

Client
LEND LEASE

Issuer
WOODS BAGOT

Project number
120605

Size check
25mm

Sheet size
A1


Scale
As indicated

Sheet title
COMPARISON BETWEEN DA SSDA4 VS. SECTION 96 - SECTION CC


Sheet number
DA6103

Revision
E


Status

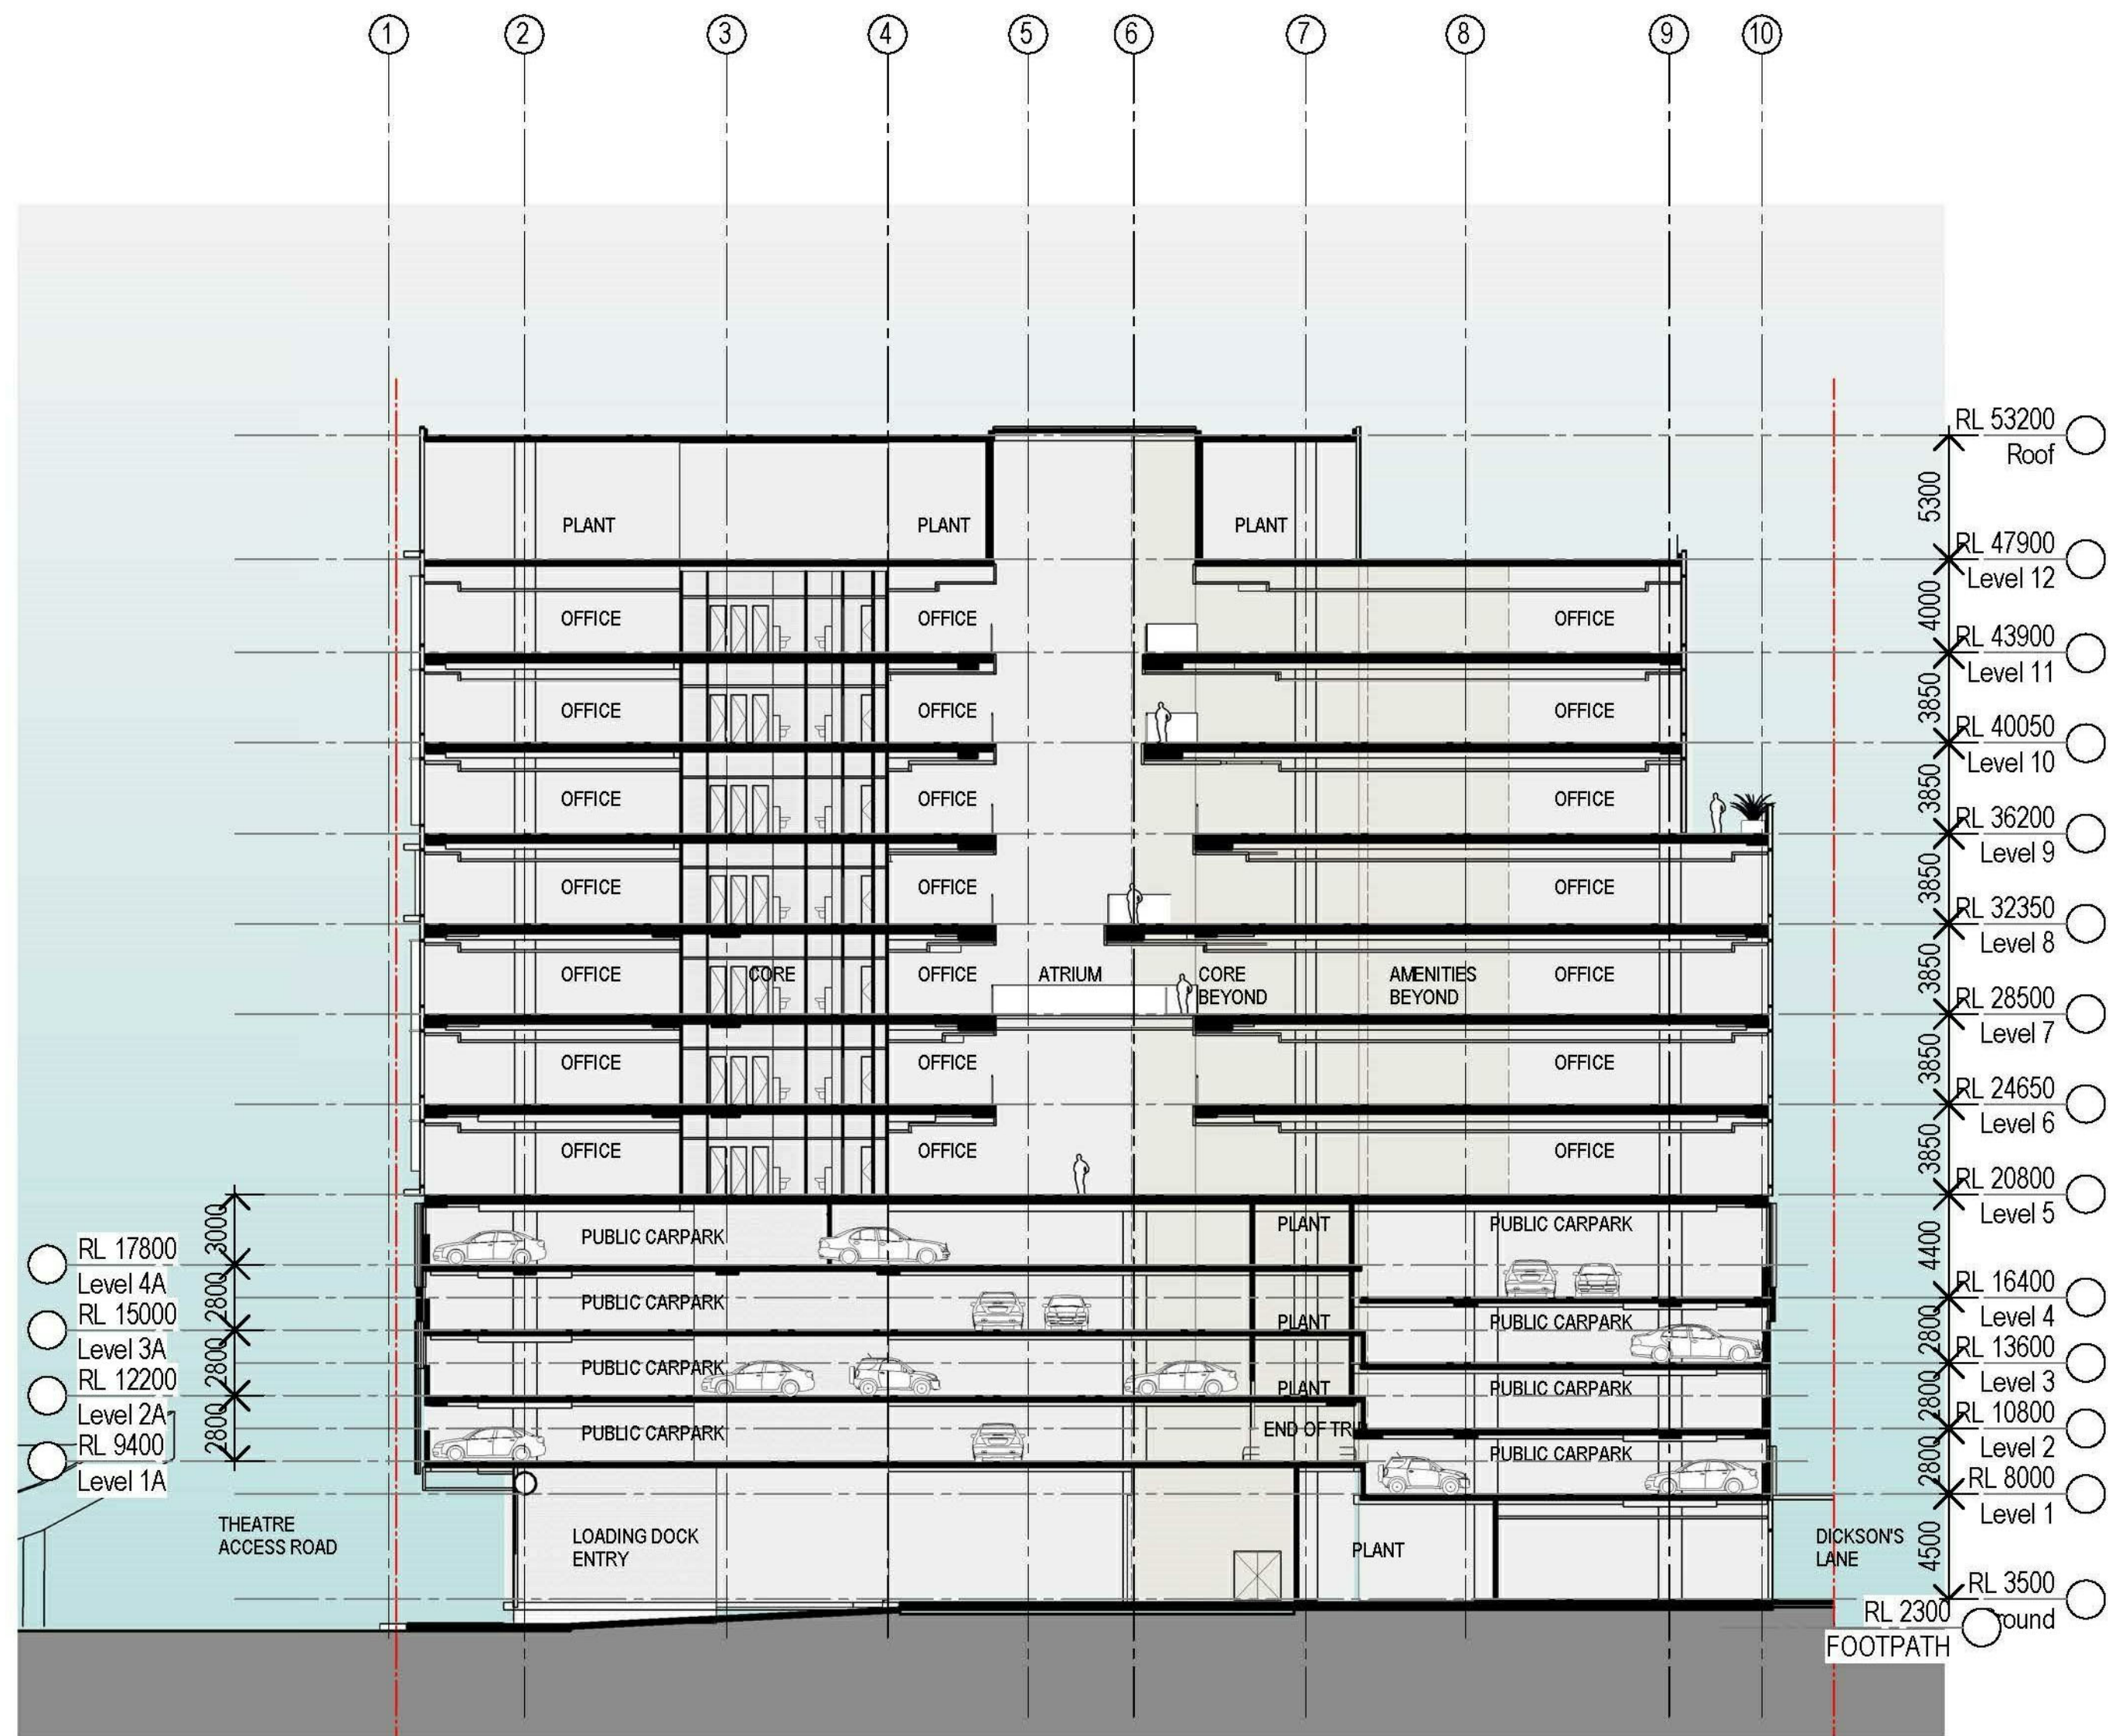


2 Section DD - Approved SSD 6013
SCALE 1 : 250

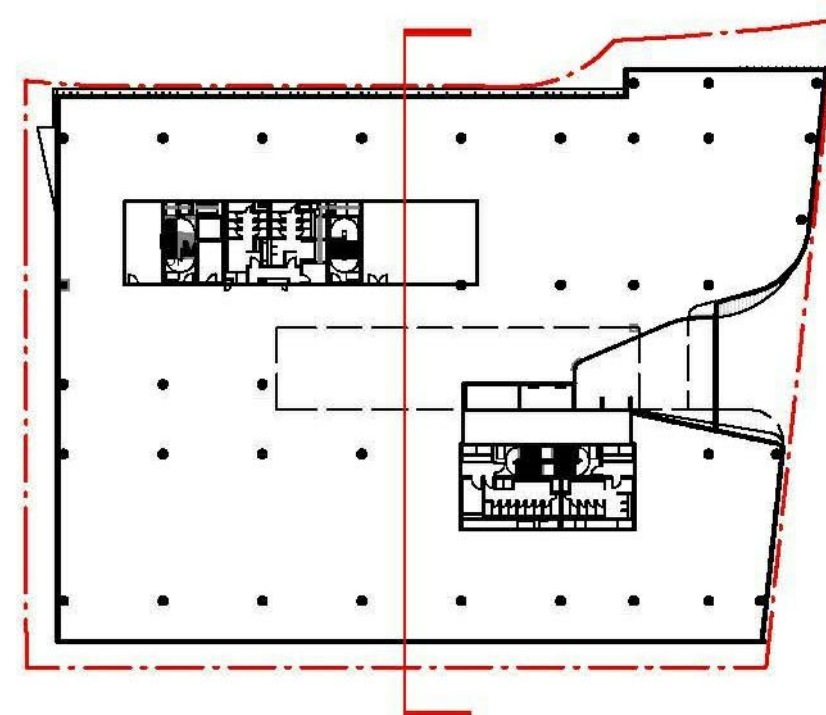

1 Section DD - Section 96
SCALE 1 : 250

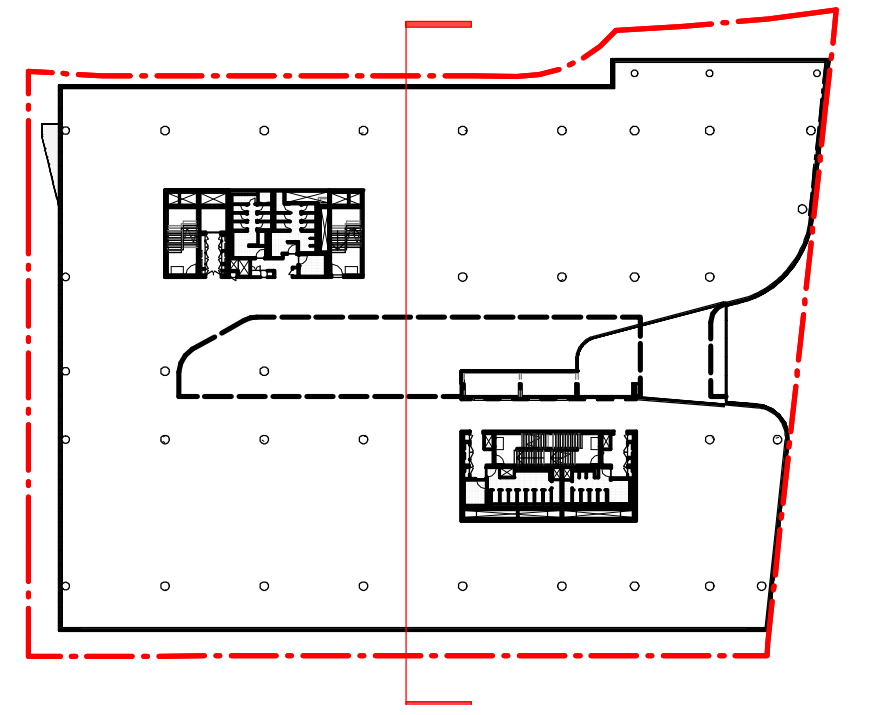

Recent revision history	Notes & Legend
# Status Description Date A SECTION 96 SUBMISSION 10/03/15 B REVISED SECTION 96 SUBMISSION 26/06/15 C FOR INFORMATION 04/09/15 D S96_2 SUBMISSION 22/09/15 E S96_2 SUBMISSION 01/10/15 F S96_2 SUBMISSION 06/10/15	Contractor must verify all dimensions on site before commencing work or preparing shop drawings. Do not scale drawings. NOTE: Issued for Section 96 only. Subject to review and design development - not to be used for construction.

 

Project
DARLING SQUARE NW PLOT

Client
LEND LEASE

Issuer
WOODS BAGOT

Project number
120605

Size check
25mm

Sheet size
A1



Scale
As indicated

Sheet title
COMPARISON BETWEEN DA SSDA4 VS. SECTION 96 - SECTION DD


Sheet number
DA6104

Revision
F

Status

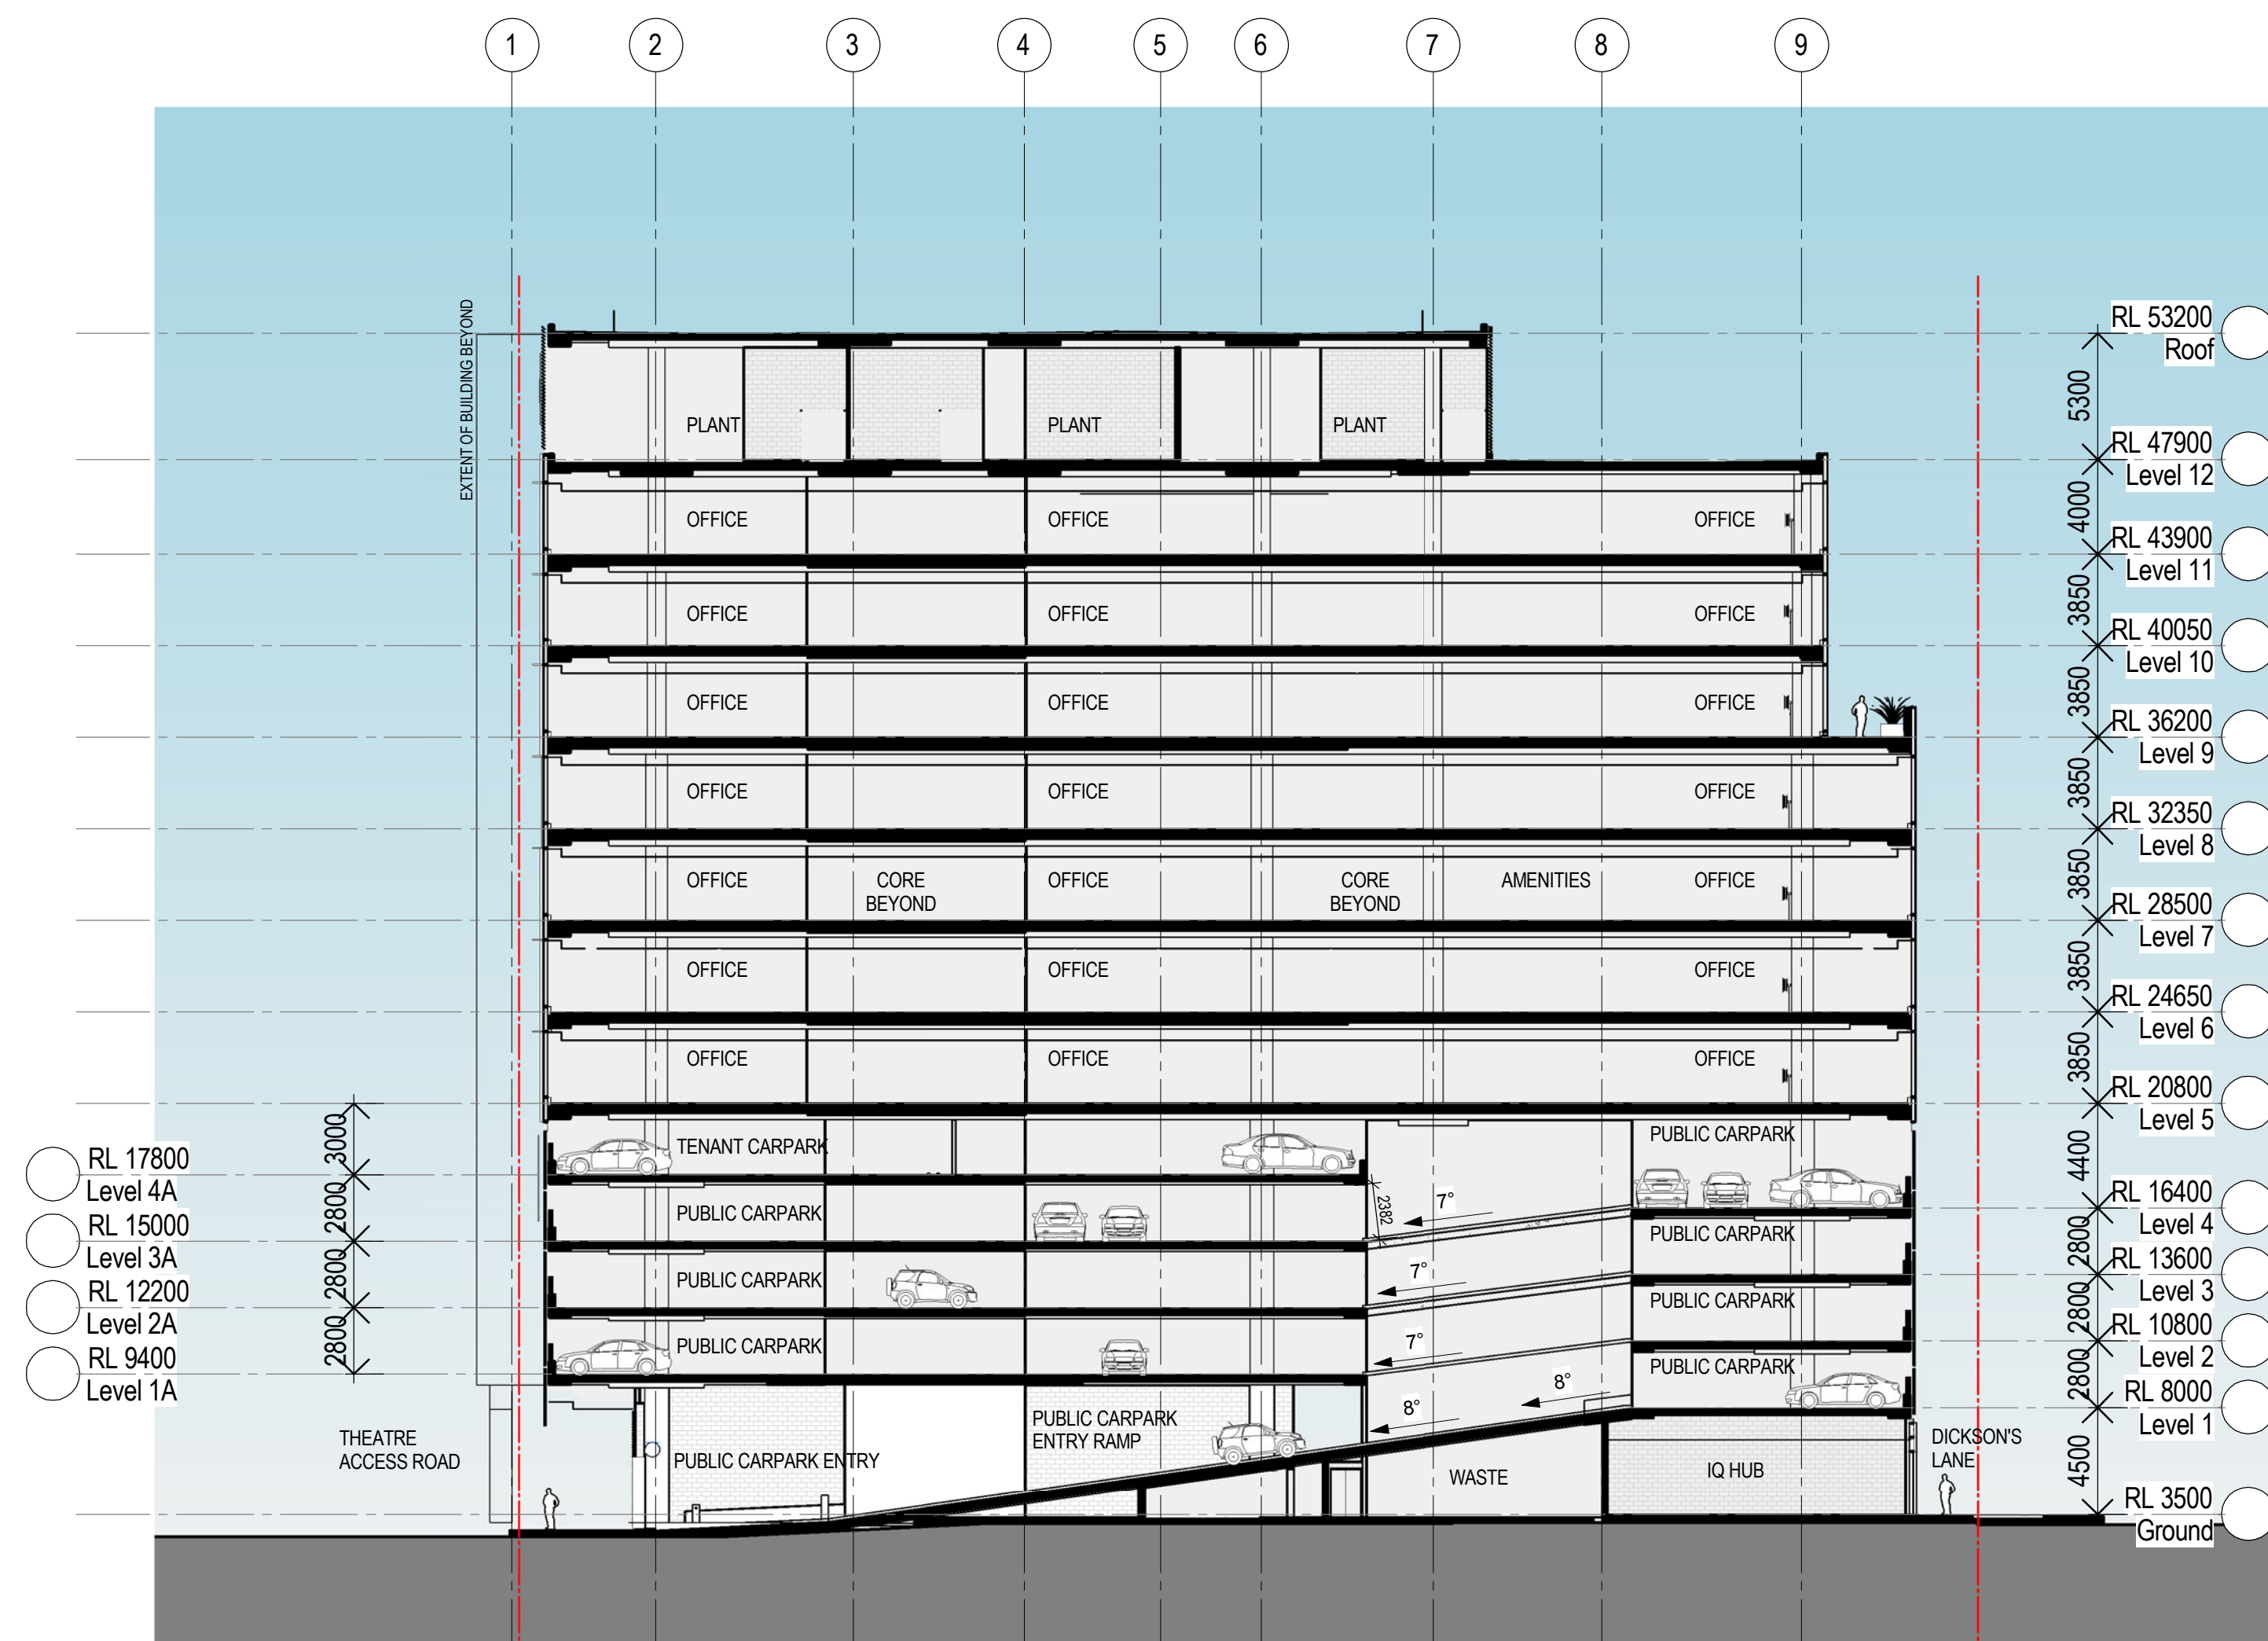 

1 Section EE - Section 96
SCALE 1 : 250

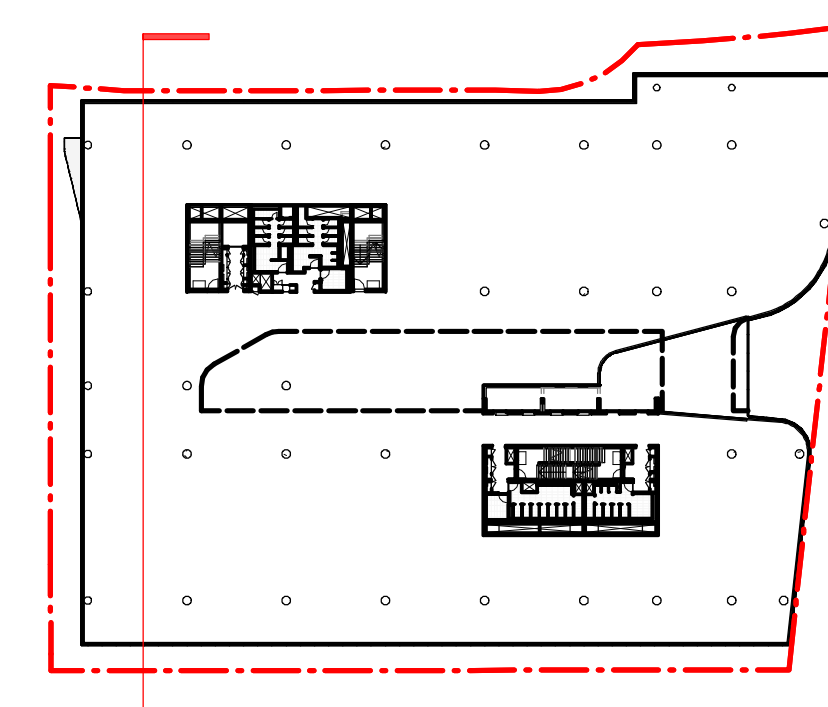

Recent revision history			Notes & Legend
#	Status	Description	
A		SECTION 96 SUBMISSION	Contractor must verify all dimensions on site before commencing work or preparing shop drawings. Do not scale drawings.
B		REVISED SECTION 96 SUBMISSION	
C		FOR INFORMATION	NOTE: Issued for Section 96 only. Subject to Review and design development - not to be used for construction.
D		S96.2 SUBMISSION	
E		S96.2 SUBMISSION	
F		S96.2 SUBMISSION	
G		S96.2 SUBMISSION	

Date generated 6-10-15 9:57:23 AM C:\My Documents\Autodesk\Revit\RAC2015\120605_DarlingSquare_BUILDING_150921_sydjty.rvt

Client
LEND LEASE

Project number
120605

Checked	Approved	Sheet size A1	Scale As indicated
---------	----------	------------------	-----------------------

Sheet number	Revision
DA6105	F



2 NORTH ELEVATION - Approved SSD 6013
SCALE 1 : 250



1 NORTH ELEVATION - Section 96
SCALE 1 : 250

Recent revision history		Description	Date	Notes & Legend
#	Status			
A		SECTION 96 SUBMISSION	10/03/15	Contractor must verify all dimensions on site before commencing work or preparing shop drawings. Do not scale drawings. NOTE: Issued for Section 96 only. Subject to review and design development - not to be used for construction.
B		REVISED SIGNAGE LOCATION	14/05/15	
C		AMENDMENTS FOR RTS	20/05/15	
D		REVISED SECTION 96 SUBMISSION	26/06/15	
E		FOR INFORMATION	04/09/15	
F		S96_2 SUBMISSION	22/09/15	
G		S96_2 SUBMISSION	01/10/15	
H		S96_2 SUBMISSION	06/10/15	

Date generated 7-10-15 12:26:17 PM C:\My Documents\Autodesk\Revit\RAC2015\120605_DarlingSquare_BUILDING_150921_sydney.rvt



Project
DARLING SQUARE NW PLOT

Client
LEND LEASE

Issuer
WOODS BAGOT

© Woods Bagot

Project number
120605

Checked Approved

Size check
25mm

Sheet size
A1

Scale
1 : 250

Sheet title
COMPARISON BETWEEN DA
SSDA4 VS. SECTION 96 - NORTH
ELEVATION

Sheet number
DA6201

Status

Revision
H



2 EAST ELEVATION - Approved SSD 6013
SCALE 1 : 250



1 EAST ELEVATION - Section 96
SCALE 1 : 250

Recent revision history		Description	Date	Notes & Legend
#	Status			
A		SECTION 96 SUBMISSION	10/03/15	Contractor must verify all dimensions on site before commencing work or preparing shop drawings. Do not scale drawings. NOTE: Issued for Section 96 only. Subject to review and design development - not to be used for construction.
B		REVISED SECTION 96 SUBMISSION	26/06/15	
C		FOR INFORMATION	04/09/15	
D		FOR INFORMATION	06/06/15	
E		S96_2 SUBMISSION	22/09/15	
F		S96_2 SUBMISSION	01/10/15	
G		S96_2 SUBMISSION	06/10/15	



Project
DARLING SQUARE NW PLOT

Client
LEND LEASE

Issuer
WOODS BAGOT

© Woods Bagot

Project number
120605

Checked Approved

Size check
25mm

Sheet size
A1


Scale
1 : 250

Sheet title
COMPARISON BETWEEN DA
SSDA4 VS. SECTION 96 - EAST
ELEVATION


Sheet number
DA6202

Revision
G

Status

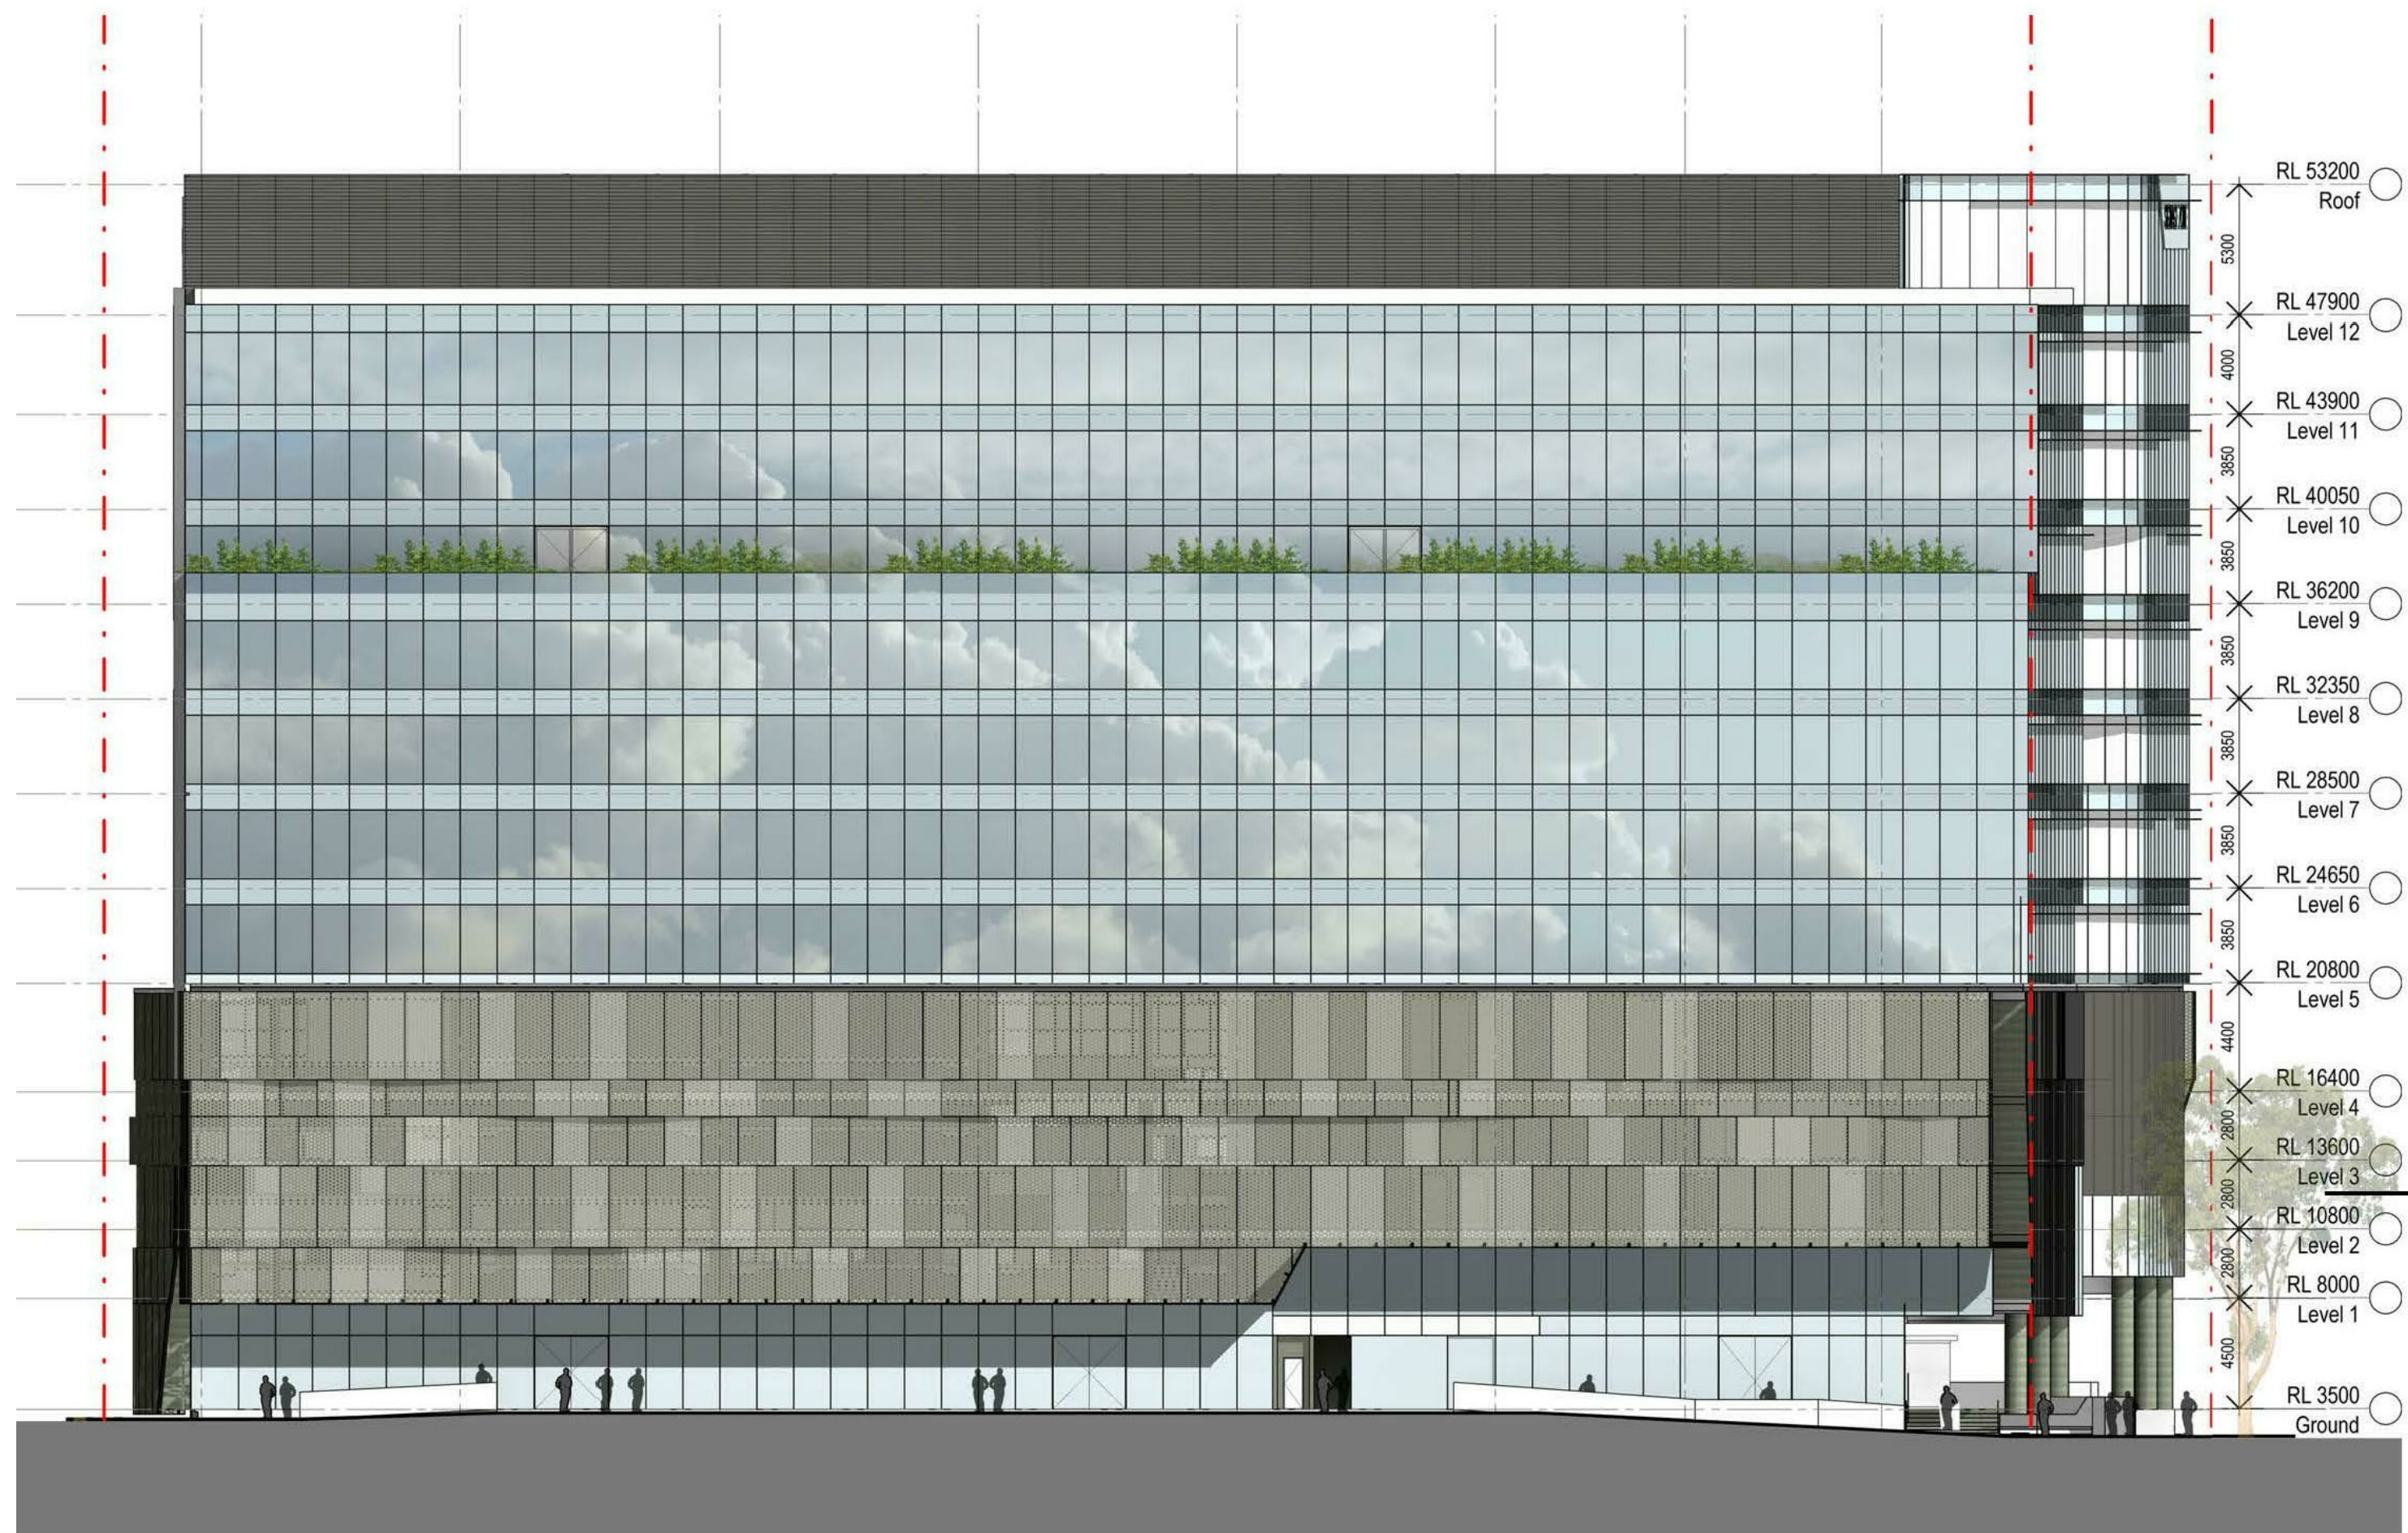

2 SOUTH ELEVATION - Approved SSD 6013
SCALE 1 : 250

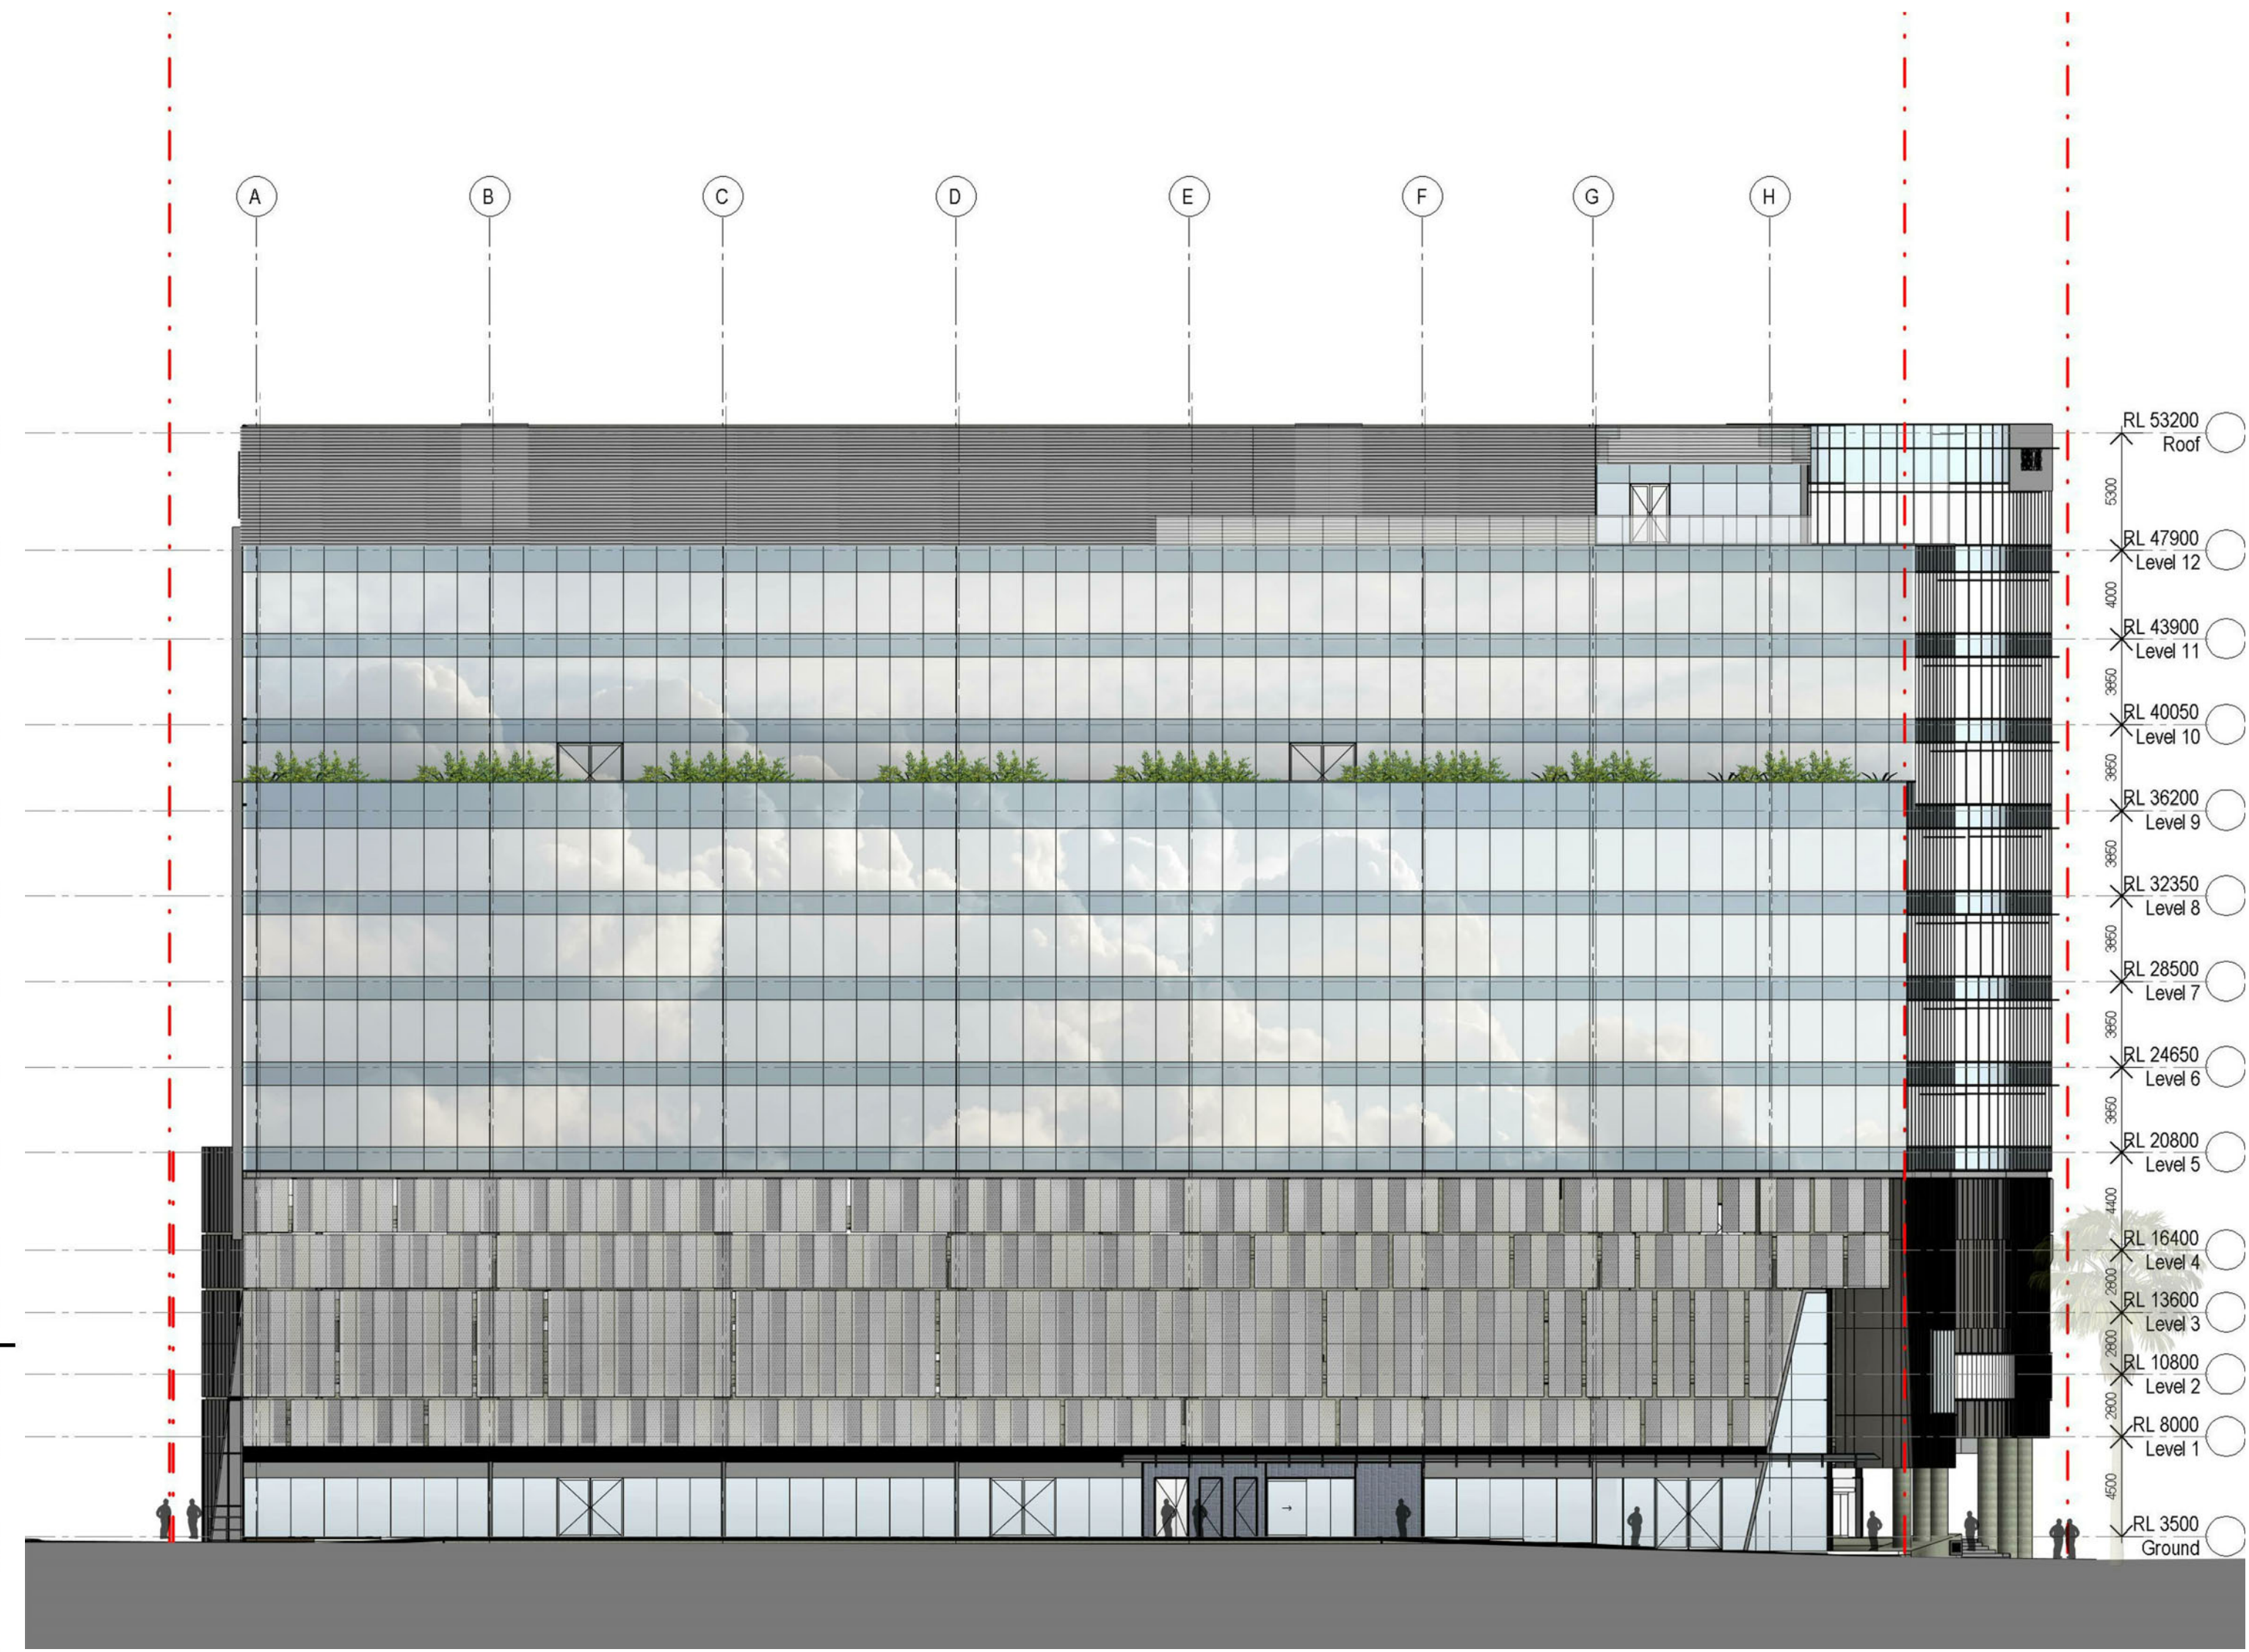

1 SOUTH ELEVATION - Section 96
SCALE 1 : 250

Recent revision history		Description	Date	Notes & Legend
#	Status			
A		SECTION 96 SUBMISSION	10/03/15	Contractor must verify all dimensions on site before commencing work or preparing shop drawings. Do not scale drawings. NOTE: Issued for Section 96 only. Subject to review and design development - not to be used for construction.
B		REVISED SECTION 96 SUBMISSION	26/06/15	
C		FOR INFORMATION	04/09/15	
D		S96_2 SUBMISSION	22/09/15	
E		S96_2 SUBMISSION	01/10/15	



Project
DARLING SQUARE NW PLOT

Client
LEND LEASE

Issuer
WOODS BAGOT

© Woods Bagot

Project number
120605

Checked Approved

Size check
25mm

Sheet size
A1

Scale
1 : 250

Sheet title
COMPARISON BETWEEN DA
SSDA4 VS. SECTION 96 - SOUTH
ELEVATION

Sheet number
DA6203

Revision
E