


PAD 5

BREAK LINE - REFER TO DRG. 44 (SHEET 4) FOR CONTINUATION

STORMWATER DRAINAGE PLAN - SHEET 1  
SCALE 1:250

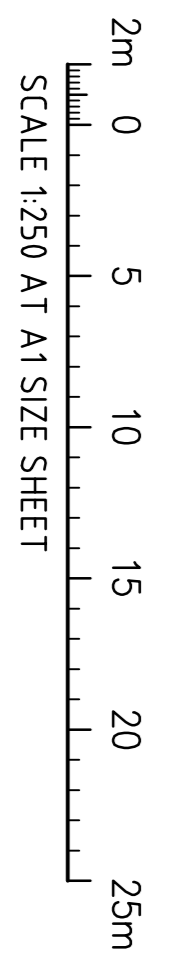

**NOTE:**  
1. REFER TO DRAWING E01004.7.03-DA10 FOR STORMWATER DRAINAGE NOTES.  
2. REFER TO DRAWING C01004.7.03-DA10 FOR LEGEND & PIT SCHEDULE.

BREAK LINE - REFER TO DRG. 42 (SHEET 2) FOR CONTINUATION

ISSUED FOR DEVELOPMENT APPLICATION	30/07/13	C		<b>CLIENT</b> FOOD PROCESSING & PACKAGING FACILITY PART LOT 2304, TEMPLAR ROAD ERSKING PARK, NSW		<b>DRAWING TITLE</b> STORMWATER DRAINAGE PLAN SHEET 1
ISSUED FOR CLIENT REVIEW	22/07/13	B				
ISSUED FOR CLIENT REVIEW	17/07/13	A				
AMENDMENTS	DATE	ISSUE	AMENDMENTS	DATE	ISSUE	ISSUE

**FOR DEVELOPMENT APPLICATION**

CostinRoe Consulting  
Value in Engineering and Management

DRAWING NO. C01004.7.03-DA11