


REVISIONS


A	DEVELOPMENT APPLICATION	21.08.13
B	ORANGE PRECAST PANELS ADDED ALONG NORTHERN ELEVATION	18.11.13

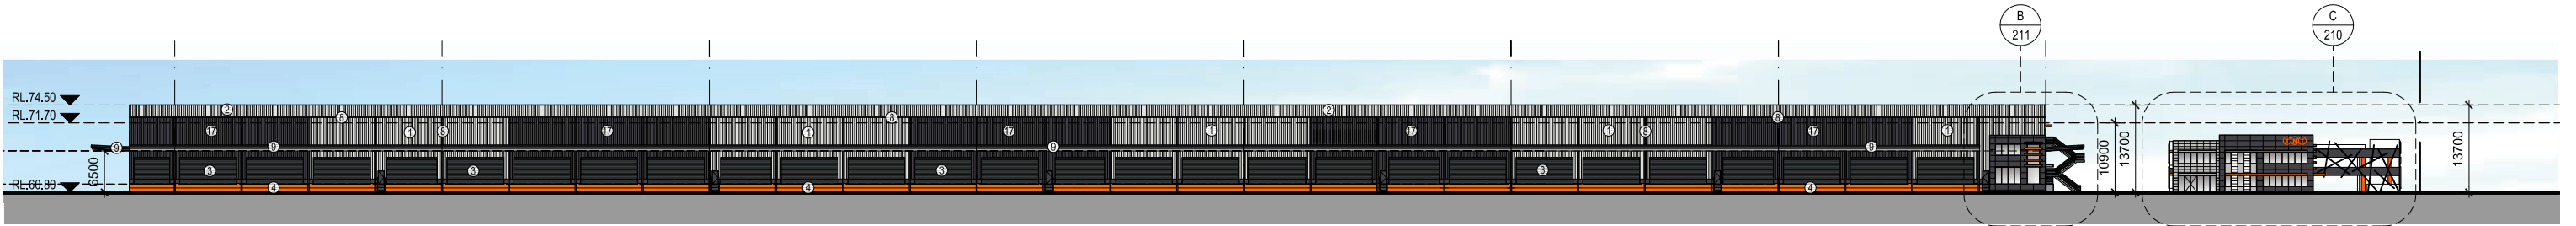

A NORTH ELEVATION
200 Scale 1:1000




B SOUTH ELEVATION
200 Scale 1:1000

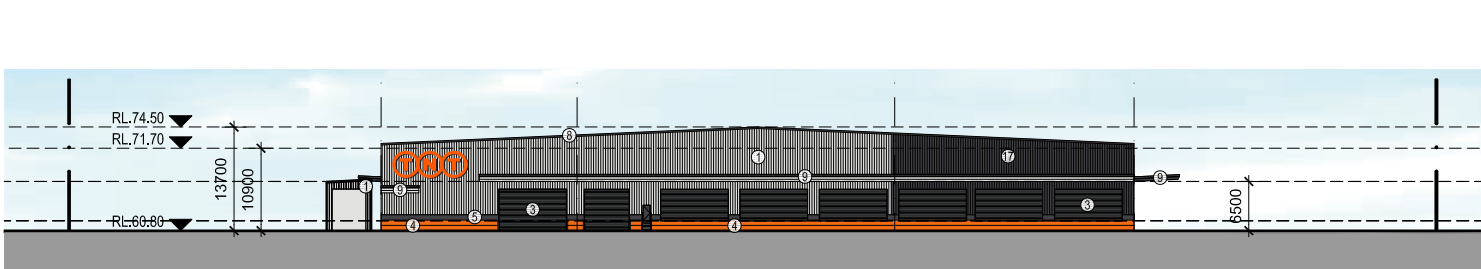


C WEST ELEVATION- WAREHOUSE
200 Scale 1:1000



E WEST ELEVATION- OFFICE & CARPARK
200 Scale 1:1000

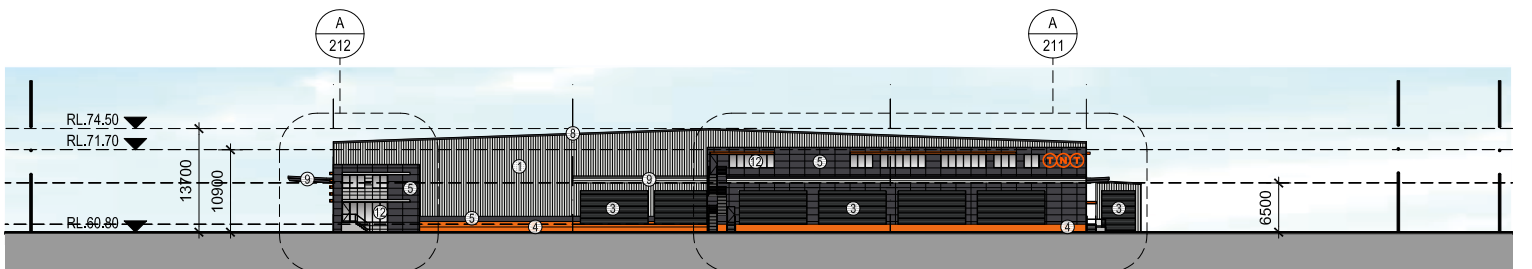

D EAST ELEVATION- WAREHOUSE
200 Scale 1:1000

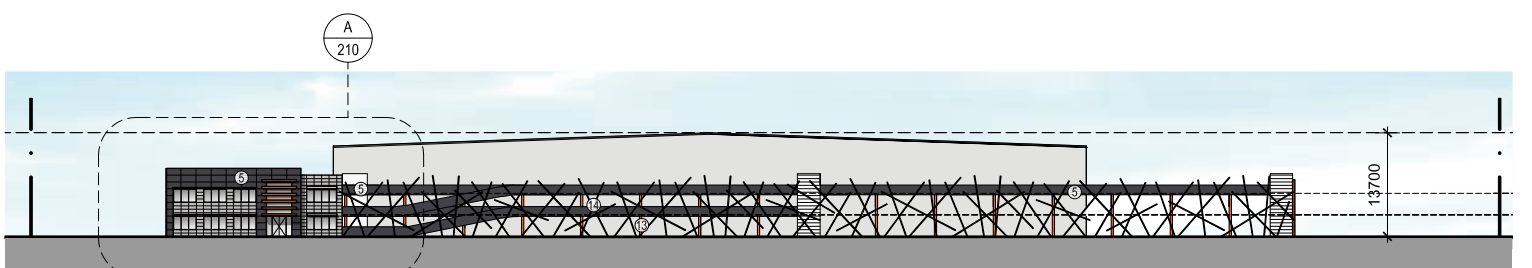

F EAST ELEVATION- OFFICE & CARPARK
200 Scale 1:1000

EXTERNAL FINISHES LEGEND

- 1 COLORBOND METAL CLADDING 1- 'SURFMIST'
- 2 ZINCALUME ROOF SHEETING WITH 10% TRANSLUCENT SHEETING
- 3 ROLLER SHUTTER DOORS - COLORBOND 'WINDSPRAY'
- 4 PAINTED CONCRETE PRECAST - PAINT FINISH TO MATCH PANTONE ORANGE 021
- 5 PAINTED CONCRETE PRECAST - PAINT FINISH (DARK GREY) TO MATCH COLORBOND 'MONUMENT'
- 6 PAINTED CONCRETE PRECAST - PAINT FINISH (LIGHT GREY)
- 7 PAINTED CONCRETE PRECAST - PAINT FINISH (WHITE)
- 8 GUTTERS, DOWNPIPES & TRIMS - COLORBOND 'MONUMENT'
- 9 WAREHOUSE AWNING- COLORBOND 'MONUMENT'
- 10 FEATURE PAINTED STEEL AWNINGS TO OFFICE- 'WHITE'
- 11 FEATURE PAINTED STEEL AWNINGS TO OFFICE- PANTONE ORANGE 021
- 12 SELECTED GLAZING TO COMPLY WITH SECTION J OF BCA
- 13 PAINTED CONCRETE COLUMNS TO CARPARK- PANTONE ORANGE 021
- 14 CARPARK FEATURE ELEMENT- PAINTED ALUMINIUM
- 15 ALUCOBOND CLADDING OR SIMILAR- DARK GREY
- 16 ALUCOBOND LOUVERS- WHITE
- 17 COLORBOND METAL CLADDING 1- 'MONUMENT'



Developing Relationships Building Success

Sydney | Melbourne | Brisbane | Adelaide | Perth
www.ciproperty.com.au | National Enquiries: 1800 829 877

PROJECT
TNT WAREHOUSE & DISTRIBUTION FACILITY
LOT 201, DP 1133028
LOCKWOOD RD, ERSKINE PARK NSW

DRAWING TITLE
ELEVATIONS- OVERALL

0 5 10 15 20 25 50m
SCALE: 1: 1000 @ A3

CREATE DATE: 18.11.2013 PLOT DATE: 18.11.2013
LAST SAVED BY: mhassoun

2-047-275903-DA - 200

B

