


REVISIONS

A DEVELOPMENT APPLICATION

18.11.13

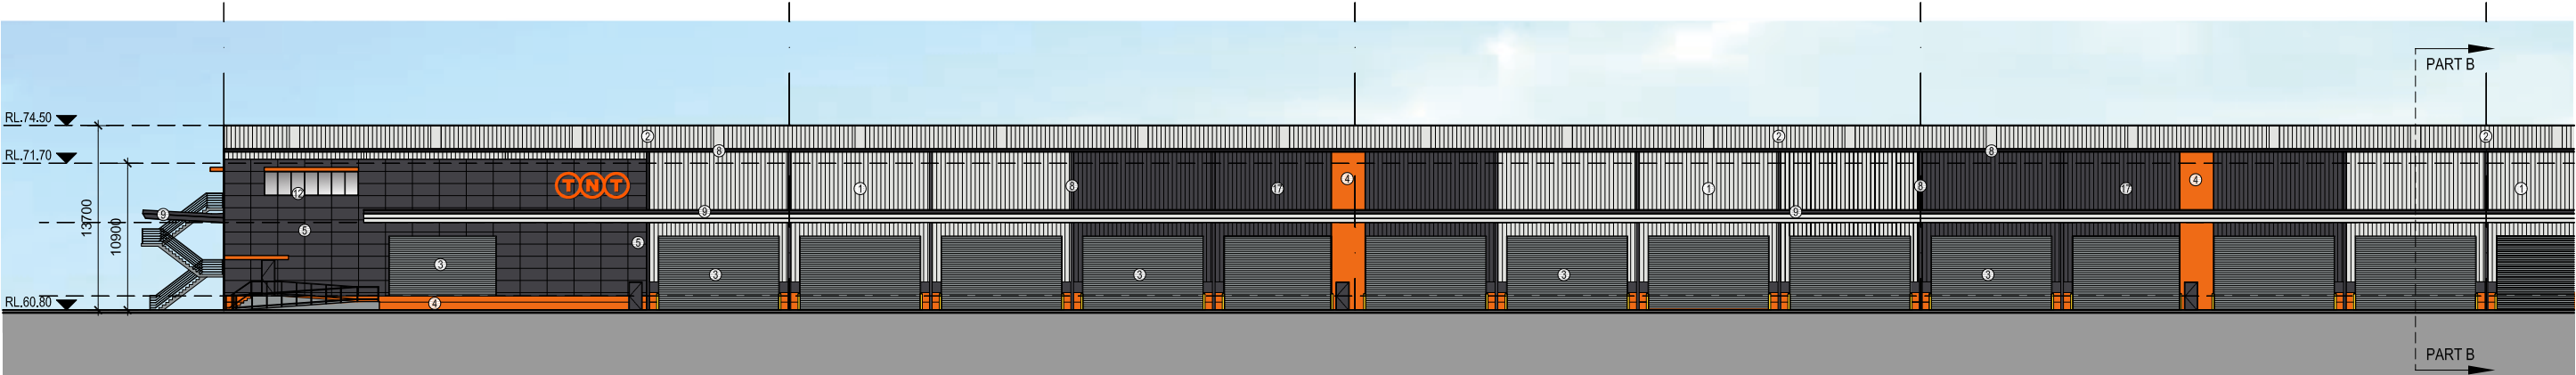

A NORTH ELEVATION- PART A
201 Scale 1:500



A NORTH ELEVATION- PART B
201 Scale 1:500

EXTERNAL FINISHES LEGEND

- ① COLORBOND METAL CLADDING 1- 'SURFMIST'
- ② ZINCALUME ROOF SHEETING WITH 10% TRANSLUCENT SHEETING
- ③ ROLLER SHUTTER DOORS - COLORBOND 'WINDSPRAY'
- ④ PAINTED CONCRETE PRECAST - PAINT FINISH TO MATCH PANTONE ORANGE 021
- ⑤ PAINTED CONCRETE PRECAST - PAINT FINISH (DARK GREY) TO MATCH COLORBOND 'MONUMENT'
- ⑥ PAINTED CONCRETE PRECAST - PAINT FINISH (LIGHT GREY)
- ⑦ PAINTED CONCRETE PRECAST - PAINT FINISH (WHITE)
- ⑧ GUTTERS, DOWNPIPES & TRIMS - COLORBOND 'MONUMENT'
- ⑨ WAREHOUSE AWNING- COLORBOND 'MONUMENT'
- ⑩ FEATURE PAINTED STEEL AWNINGS TO OFFICE- 'WHITE'
- ⑪ FEATURE PAINTED STEEL AWNINGS TO OFFICE- PANTONE ORANGE 021
- ⑫ SELECTED GLAZING TO COMPLY WITH SECTION J OF BCA
- ⑬ PAINTED CONCRETE COLUMNS TO CARPARK- PANTONE ORANGE 021
- ⑭ CARPARK FEATURE ELEMENT- PAINTED ALUMINIUM
- ⑮ ALUCOBOND CLADDING OR SIMILAR- DARK GREY
- ⑯ ALUCOBOND LOUVERS- 'WHITE'
- ⑰ COLORBOND METAL CLADDING 1- 'MONUMENT'



Developing Relationships Building Success

Sydney | Melbourne | Brisbane | Adelaide | Perth
www.ciproperty.com.au | National Enquiries: 1800 829 877

PROJECT

TNT WAREHOUSE &
DISTRIBUTION FACILITY

LOT 201, DP 1133028
LOCKWOOD RD, ERSKINE PARK NSW

DRAWING TITLE

ELEVATIONS- NORTH ELEVATION
LENORE DRIVE

0 5 10 15 20 25 50m
SCALE: 1 : 1000 @ A3

CREATE DATE : 18.11.2013
LAST SAVED BY: mhassoun

PLOT DATE : 18.11.2013

2-047-275903-DA - 201

A

