



NSW GOVERNMENT
Planning

Issued under the Environmental Planning and Assessment Act 1979

Approved Section 96 (1A) (1) (2) Modification Application

No. 1 granted on the 7 August 2015

in respect to MP 5512 6074

Signed: [Signature]

Sheet No. 1 of 7

1
-EXTEND EXISTING BUILDING ENVELOPE AND
BUILD CATH LAB STERILE STOCK STORE ON
EXISTING SLAB (ABOVE AMBULANCE BAY)
(31SQM)
- CATH BED BAY EXPANSION
(55SQM)

2
DIVIDE EXISTING
BIOMEDICAL WORKSHOP
TO FORM
1xOFFICE-2P(11SQM) AND
1xOVERNIGHT STAY(9SQM)
WITH ENSUITE (4SQM)

5
CLEAN UP ROOM
(11SQM)

4
-NEW LAYOUT FOR
CARDIAC PERFUSION
ROOM (15SQM)
-CARDIAC STORE (11SQM)

3
ICU EXPANSION
(477SQM)

LEGEND
EXISTING CONDITION, NOT IN SCOPE

ISSUED FOR SECTION 96
SUBMISSION

HP HEALTH PROJECTS INTERNATIONAL
Architects and Health Facility Planners
ACN 004 844 585
Ground Floor Suite 1, 48 Alfred Street
Sydney NSW 1585
Tel: (02) 9551 4700 Fax: (02) 9551 4709
S40 File: NWP12-P-1
Dwg No: NWP12-DGR-1
Scale: 2

USE FIGURED DIMENSIONS ONLY. DO NOT SCALE.
ALL DIMENSIONS SHALL BE VERIFIED ON SITE AND
DISCREPANCIES IMMEDIATELY BROUGHT TO THE
ATTENTION OF THE PROJECT MANAGER FOR
RESOLUTION

CLOUDS & REVISIONS ARE INTENDED AS GUIDES
AND DO NOT NECESSARILY DESCRIBE THE FULL
EXTENT OF REVISIONS. ASCERTAIN FULL EXTENT
BY COMPARISON WITH PREVIOUS VERSION.

24
CHECK

Subject	By	Date	Subject	By	Date	Subject	By	Date
REV			STRUCT			PROG ARCH		
ARCH			SPICE CORR					
ALT			REV					

REV	REVISION DESCRIPTION	DATE	BY	REV	REVISION DESCRIPTION	DATE	BY	REV	REVISION DESCRIPTION	DATE	BY
1	ISSUED TO NSW HEALTH	13.06.14	RS								
2	ISSUED SECTION 96	18.03.15	RS								

REV	REVISION DESCRIPTION	DATE	BY	REV	REVISION DESCRIPTION	DATE	BY	REV	REVISION DESCRIPTION	DATE	BY

REV	REVISION DESCRIPTION	DATE	BY	REV	REVISION DESCRIPTION	DATE	BY	REV	REVISION DESCRIPTION	DATE	BY



Project
NORWEST PRIVATE
HOSPITAL - NEW WING
Prepared
HEALTHSCOPE PTY LTD

Block/ Zone
A, B AND D
Drawing Title
NEW WING PROJECT
LEVEL 1 FLOOR PLAN (OVERALL)

Drawn
HG
Checked
AG
Date
10.09.13
Scale
1:200 AT R

Issued under the Environmental Planning and Assessment Act 1979


Approved Section 96 (1A) (1) (2) Modification Application

No. granted on the 7 August 2015

in respect to MP 5517 6074

Signed.

Sheet No. 2 of 7

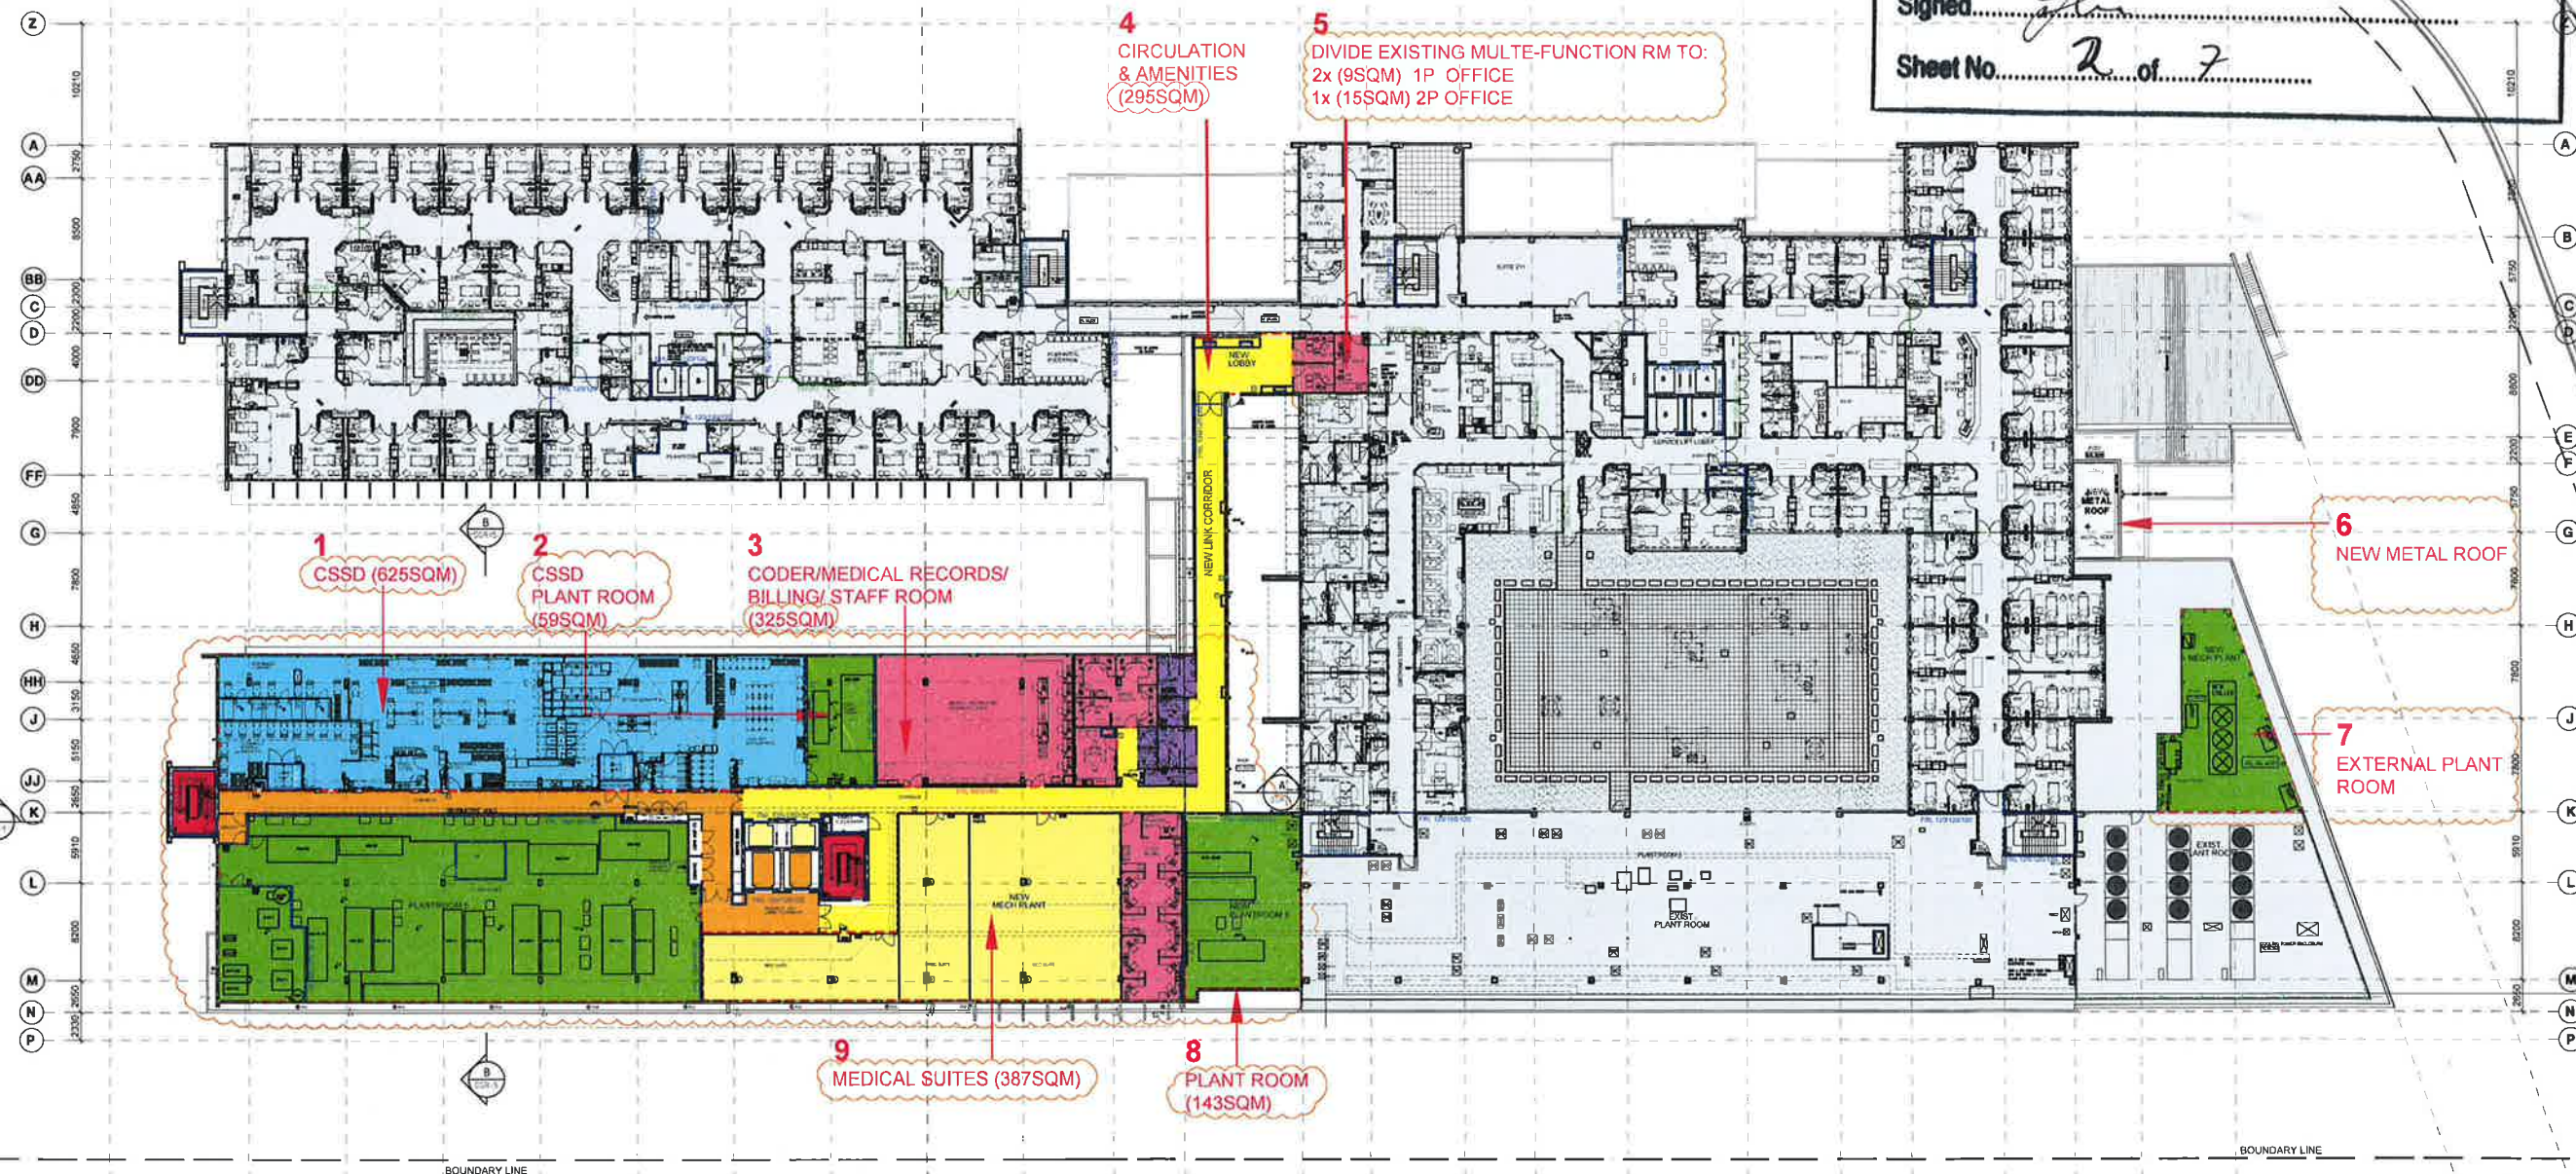

LEGEND
☐ EXISTING CONDITION, NOT IN SCOPE

ISSUED FOR SECTION 96
SUBMISSION


HEALTH PROJECTS INTERNATIONAL
 Architects and Health Facility Planners


Ground Floor Suite 1 68 Alfred Street
Melbourne VIC 3006
Ph: (03) 9450 4100 Fax: (03) 9450 4299

NWP12-P-2 NWP12-DGR-2

USE FIGURED DIMENSIONS ONLY. DO NOT SCALE.
ALL DIMENSIONS SHALL BE VERIFIED ON SITE AND
DISCREPANCIES IMMEDIATELY BROUGHT TO THE
ATTENTION OF THE PROJECT MANAGER FOR
RESOLUTION

CLOUDS & REVISIONS ARE INTENDED AS GUIDES
AND DO NOT NECESSARILY DESCRIBE THE FULL
EXTENT OF REVISIONS. ASCERTAIN FULL EXTENT
BY COMPARISON WITH PREVIOUS VERSION.

QA
CHECK

 [illegible]

Project
**NORWEST
PRIVATE HOSPITAL**

Principal
HEALTHSCOPE LIMITED

Block/ Zone A, B AND D	Drawn HSE	Checked AD	Date 1.2
Drawing Title NEW WING PROJECT LEVEL 2 FLOOR PLAN (OVERALL)			

NSW GOVERNMENT
Planning


Issued under the Environmental Planning and Assessment Act 1979

Approved Section 96 (1A) (1) (2) Modification Application
No. 1 granted on the 7 August 2015

In respect to MP 557 6074

Signed

Sheet No. 3 of 7

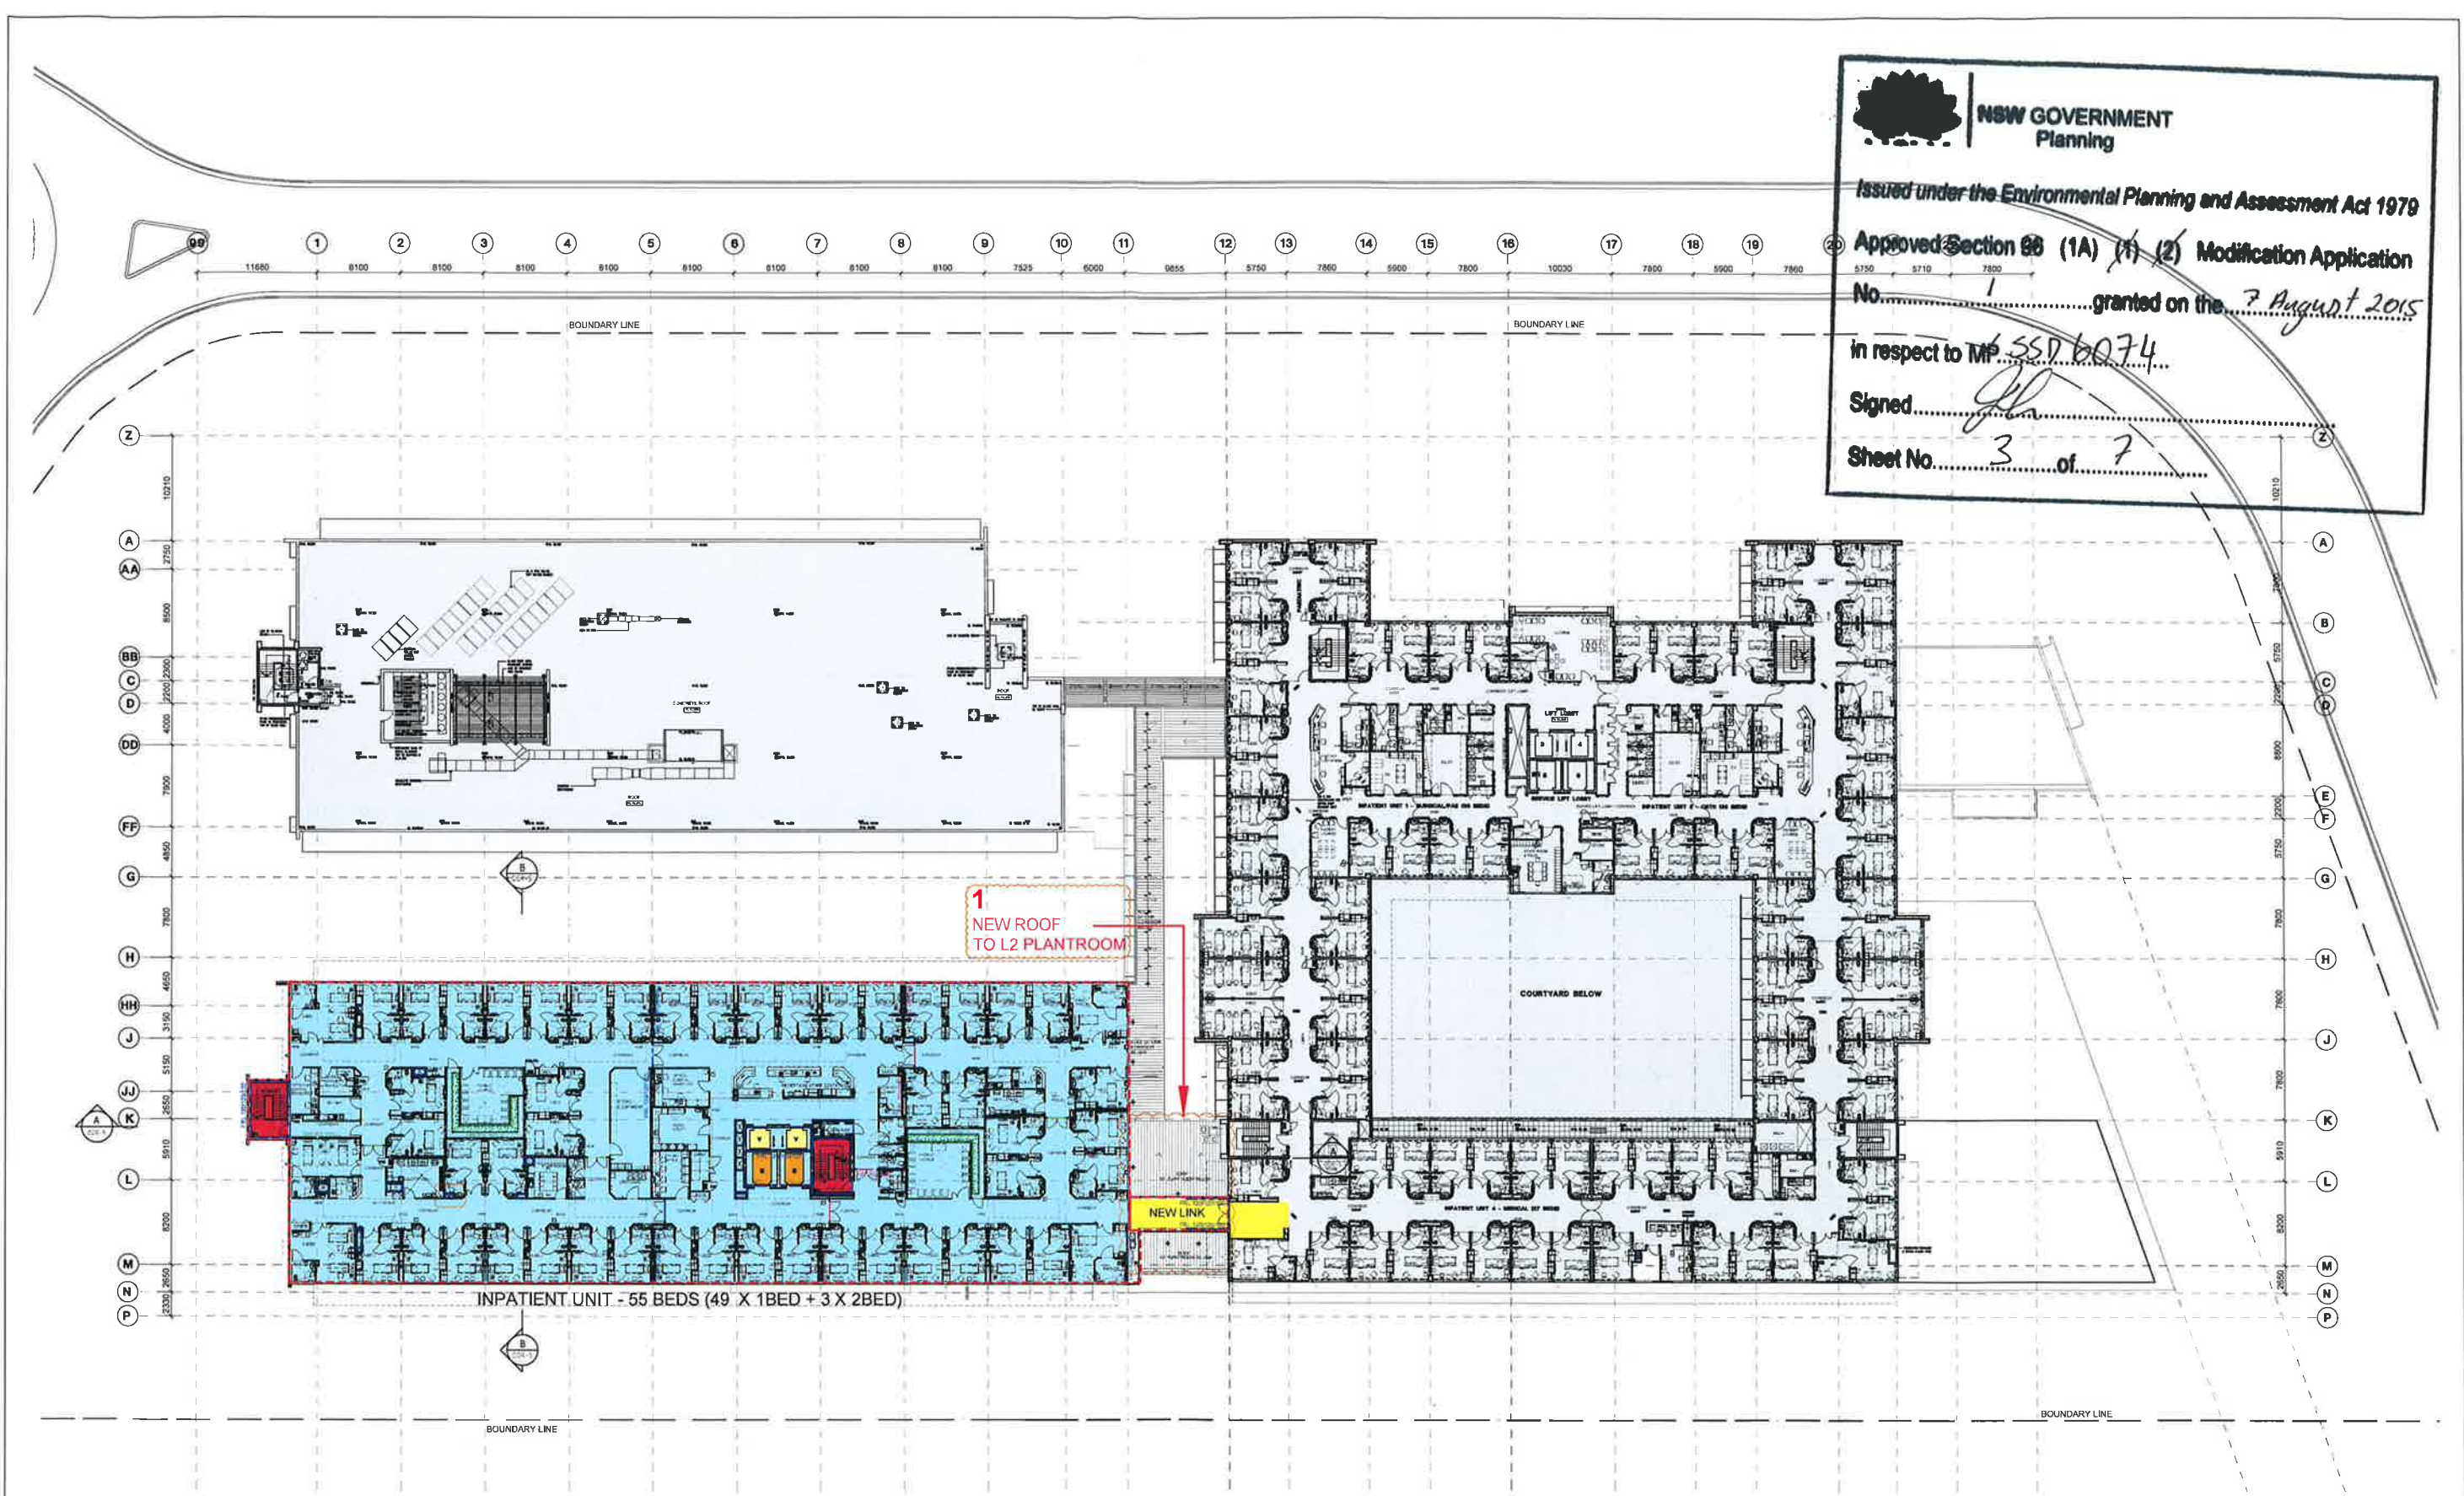

USE FIGURED DIMENSIONS ONLY. DO NOT SCALE.
ALL DIMENSIONS SHALL BE VERIFIED ON SITE AND
DISCREPANCIES IMMEDIATELY BROUGHT TO THE
ATTENTION OF THE PROJECT MANAGER FOR
RESOLUTION

"CLOUDS" & REVISIONS ARE INTENDED AS GUIDES
AND DO NOT NECESSARILY DESCRIBE THE FULL
EXTENT OF REVISIONS. ASCERTAIN FULL EXTENT
BY COMPARISON WITH PREVIOUS VERSION.

QA
CHECK

REV	REVISION DESCRIPTION	DATE	BY	REV	REVISION DESCRIPTION	DATE	BY
1	FIRST ISSUE	21/11/13	HS				
2	ISSUE SECTION 96	08/03/15	HS				

Project
NORWEST
PRIVATE HOSPITAL

Principal
HEALTHSCOPE LIMITED

Block/ Zone
A, B AND D

Drawn
HS

Checked
AD

Date
19.08.2015

Scale/1:200

Drawing Title
NEW WING PROJECT
LEVEL 3 FLOOR PLAN (OVERALL)

CAD File
NWP12-P-3

Dwg No.
NWP12-DGR-3

Sheet
2

LEGEND
☐ EXISTING CONDITION, NOT IN SCOPE

ISSUED FOR SECTION 96
SUBMISSION

HEALTH PROJECTS INTERNATIONAL
Architects and Health Facility Planners
Level 10, 100 Market Street, Sydney NSW 2000
Phone: (02) 9439 1188 Fax: (02) 9439 1189



NSW GOVERNMENT
Planning

Issued under the Environmental Planning and Assessment Act 1979

Approved Section 96 (1A) (1) (2) Modification Application

No. 1 granted on the 7 August 2015

in respect to MP SSD 6074


Signed [Signature]

Sheet No. 4 of 7

1 2 3 4 5 6 7 8 9 10 11 12 13 14 15 16 17

Z
A
AA
BB
C
D
DD
FF
G
H
HH
J
JJ
K
L
M
N
P

Z
A
B
C
D
E
F
G
H
J
K
L
M
N
P

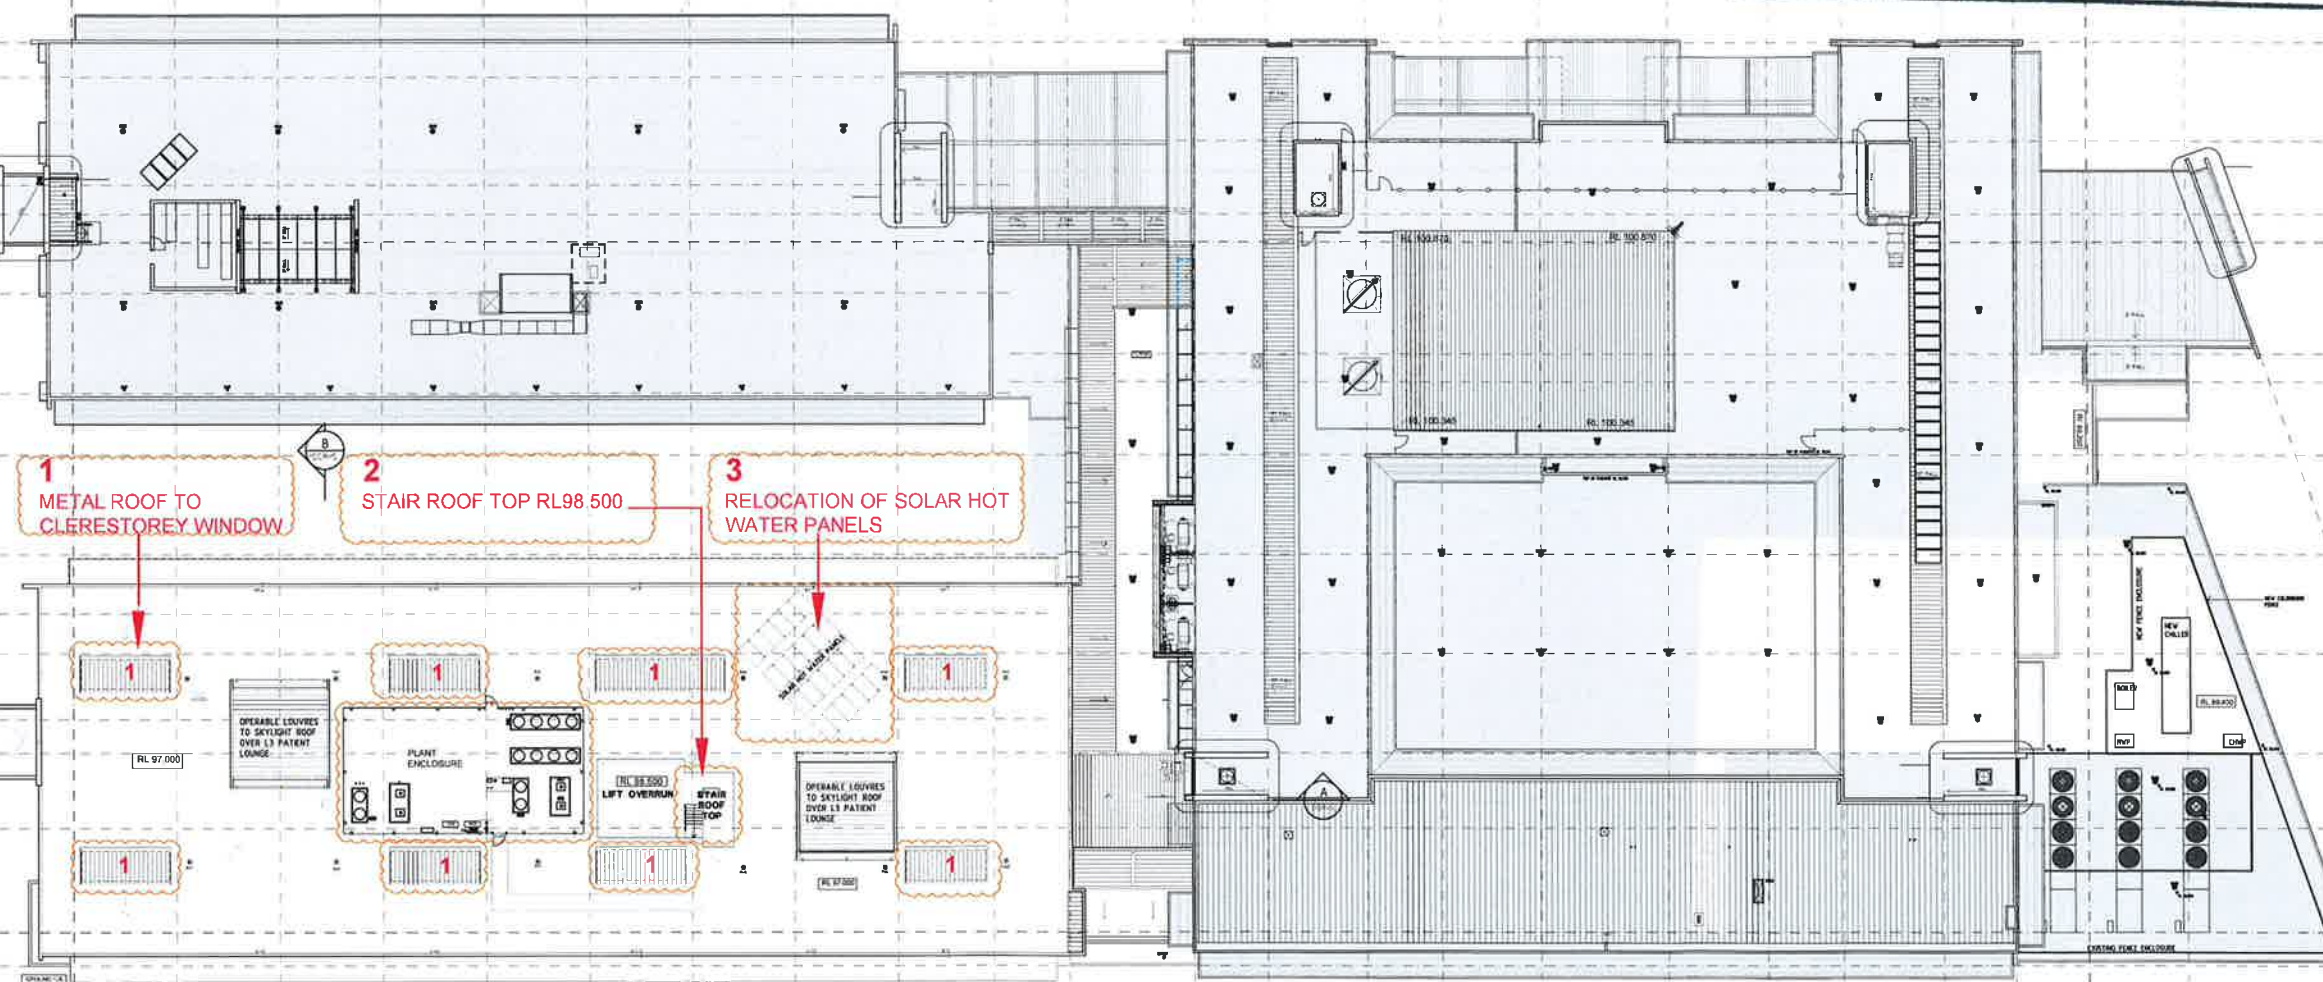

1 METAL ROOF TO CLERESTOREY WINDOW

2 STAIR ROOF TOP RL98 500

3 RELOCATION OF SOLAR HOT WATER PANELS

RL 97 000

PLANT ENCLOSURE

LIFT OVERRUN

STAIR ROOF TOP

RL 98 500

OPERABLE LOUVRES TO SKYLIGHT ROOF OVER L3 PATIENT LOUNGE

RL 97 500

OPERABLE LOUVRES TO SKYLIGHT ROOF OVER L3 PATIENT LOUNGE

NEW CHILLER

NEW FENCE ENCLOSURE

NEW FENCE POST

NEW FENCE LINE

NEW FENCE LINE

QA CHECK

DATE

BY

REV	REVISION DESCRIPTION	DATE	BY	REV	REVISION DESCRIPTION	DATE	BY	REV	REVISION DESCRIPTION	DATE	BY
1	FIRST ISSUE	05/11/15	HS								
2	ISSUE SECTION 96	08/01/16	HO								

Approved Section 32 (1A) (2) Modification Application

No. 1 granted on the 7 August 2015

in respect to MP ~~557 6074~~

Signed

Street No. 1111 of 7

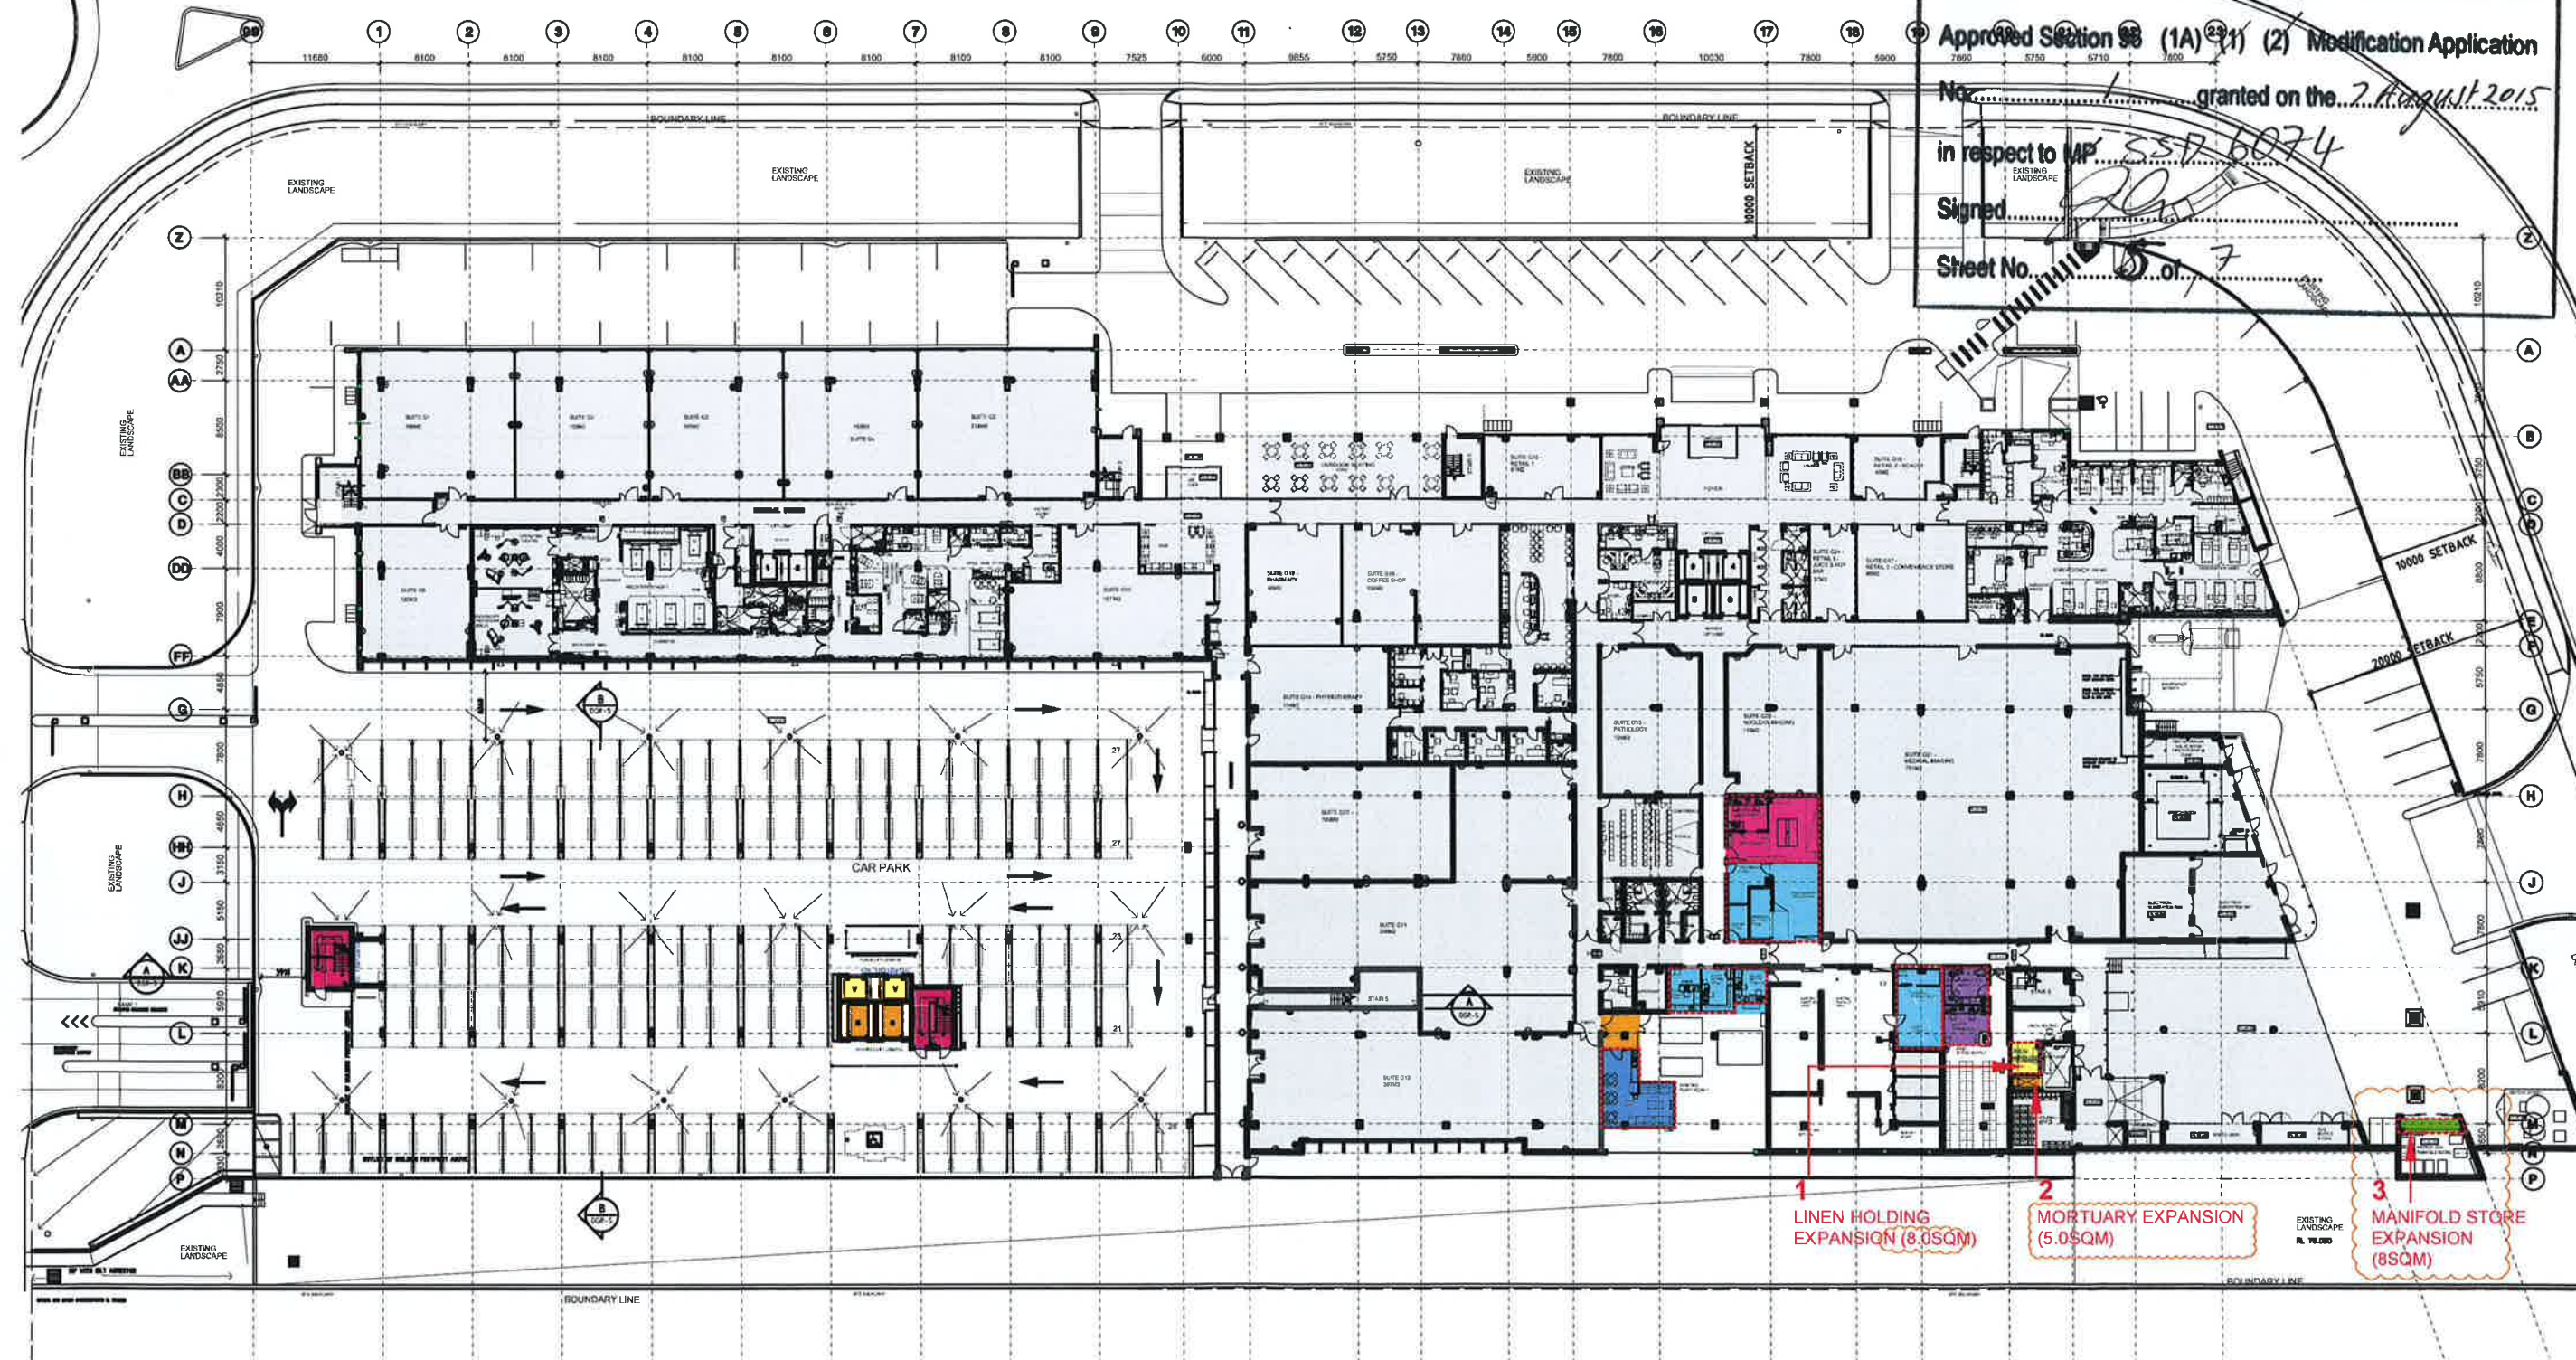

LINEN HOLDING
EXPANSION (8.0SQM)

MORTUARY EXPANSION
(5.0\$QM)

**MANIFOLD STORE
EXPANSION
(BSQM)**

LEGEND
☐ EXISTING CONDITION, NOT IN SCOPE

ISSUED FOR SECTION 96
SUBMISSION

HP HEALTH PROJECTS INTERNATIONAL
Architects and Health Facility Planners
ARCHITECTS AND PLANNERS

Ground Floor Suite 1 88 Albany Street
Melbourn Road NEW 2001
Ph: (01) 5650 4160 Fax: (01) 5650 4160

Old File	Reg. No.	
NWP12-DGR-G	NWP12-DGR-G	2

USE FIGURED DIMENSIONS ONLY. DO NOT SCALE.
ALL DIMENSIONS SHALL BE VERIFIED ON SITE AND
DISCREPANCIES IMMEDIATELY BROUGHT TO THE
ATTENTION OF THE PROJECT MANAGER FOR
REVIEW FROM

"CLOUDS" & REVISIONS ARE INTENDED AS GUIDES
AND DO NOT NECESSARILY DESCRIBE THE FULL
EXTENT OF REVISIONS. ASCERTAIN FULL EXTENT
BY COMPARISON WITH PREVIOUS VERSION.

QA

[illegible]

REV	REVISION DESCRIPTION
1	FIRST ISSUE
2	SECTION 16 ISSUE

	DATE	BY	REV	REVISION DESCRIPTION
	01.11.13	NS		
	02.03.15	NS		

	DATE	BY	REV	REVISION DESCRIPTION


DATE	BY	




Project
NORWEST
PRIVATE HOSPITAL

Principal
HEALTHSCOPE LIMITED

Sheet/ Zone A, B AND D	Drawn MS	Checked MS	Date 15.09.2013
Drawing Title NEW WING PROJECT GROUND LEVEL FLOOR PLAN (OVERALL)			

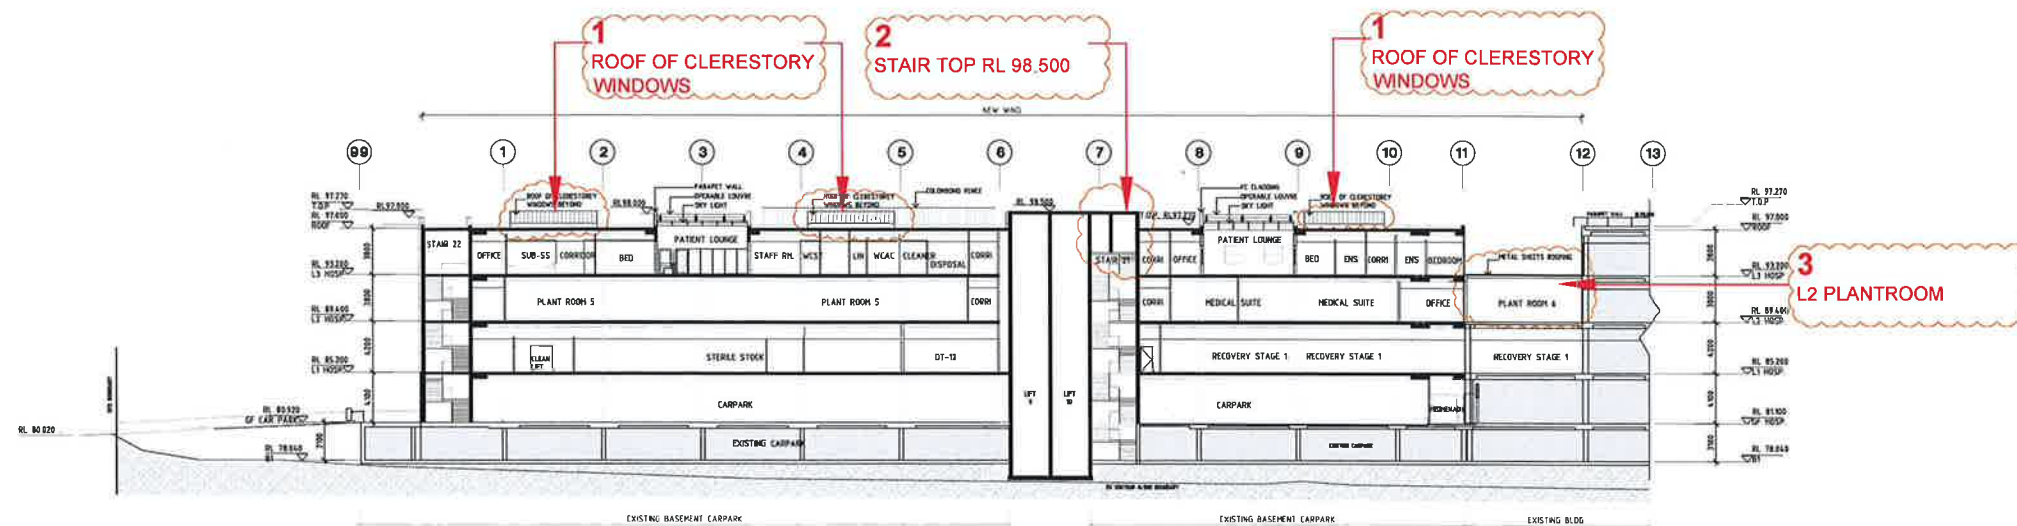

SECTION A-A

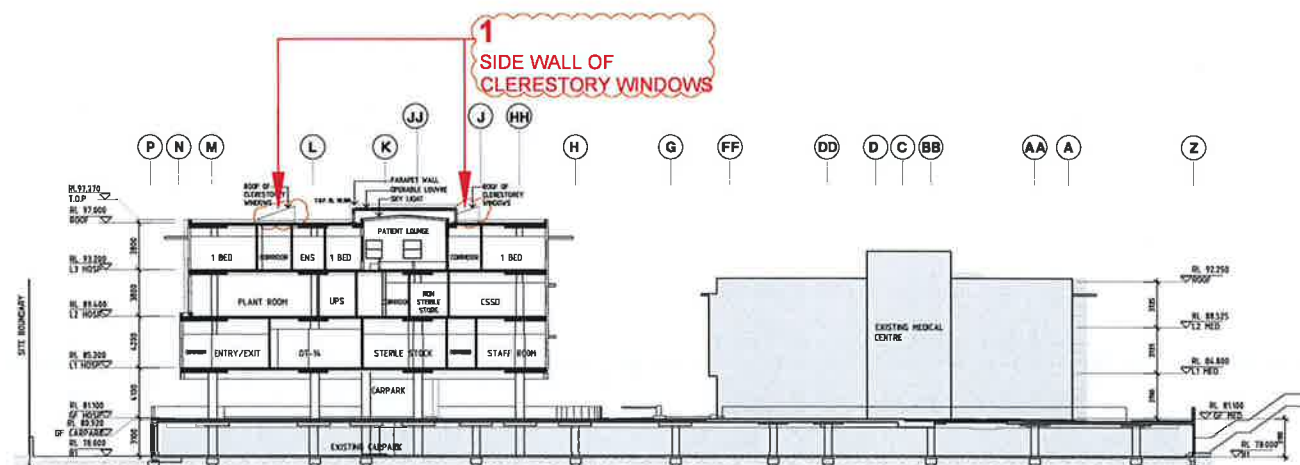

SECTION B-B



NSW GOVERNMENT
Planning

Issued under the Environmental Planning and Assessment Act 1979

Approved Section 96 (1A) (1) (2) Modification Application

No. 1 granted on the 7 August 2015

in respect to MP SS.D. 6074.

Signed [Signature]

Sheet No. 6 of 7

LEGEND
EXISTING CONDITION, NOT IN SCOPE

ISSUED FOR SECTION 96
SUBMISSION


HEALTH PROJECTS INTERNATIONAL
Architects and Health Facility Planners
Level 10, 100 Pitt Street
Sydney NSW 2000
Ph: (02) 9551 1100
Fax: (02) 9551 1101
www.hpi.com.au

USE FIGURED DIMENSIONS ONLY. DO NOT SCALE.
ALL DIMENSIONS SHALL BE VERIFIED ON SITE AND
DISCREPANCIES IMMEDIATELY BROUGHT TO THE
ATTENTION OF THE PROJECT MANAGER FOR
RESOLUTION

"CLOUDS" & REVISIONS ARE INTENDED AS GUIDES
AND DO NOT NECESSARILY DESCRIBE THE FULL
EXTENT OF REVISIONS. ASCERTAIN FULL EXTENT
BY COMPARISON WITH PREVIOUS VERSION.

QA
CHECK

Subject	By	Date	Subject	By	Date	REV	REVISION DESCRIPTION	DATE	BY	REV	REVISION DESCRIPTION	DATE	BY	REV	REVISION DESCRIPTION	DATE	BY
ARCH			STRUCT			1	FIRST ISSUE	01/03/15	HS								
AUT			SDRY			2	SECTION 96 ISSUE	18/03/15	HD								

 

TRUE
NORTH
PROJECT
NORTH

Project
NORWEST
PRIVATE HOSPITAL
Prepared
HEALTHSCOPE LIMITED

Block/ Zone
A, B AND D
Drawing Title
NEW WING PROJECT
SECTIONS

Drawn
Checked
Date
Scale/s

CAD File
NWP12-C-1
Drawing
NWP12-DGR-S
Issue
2

