


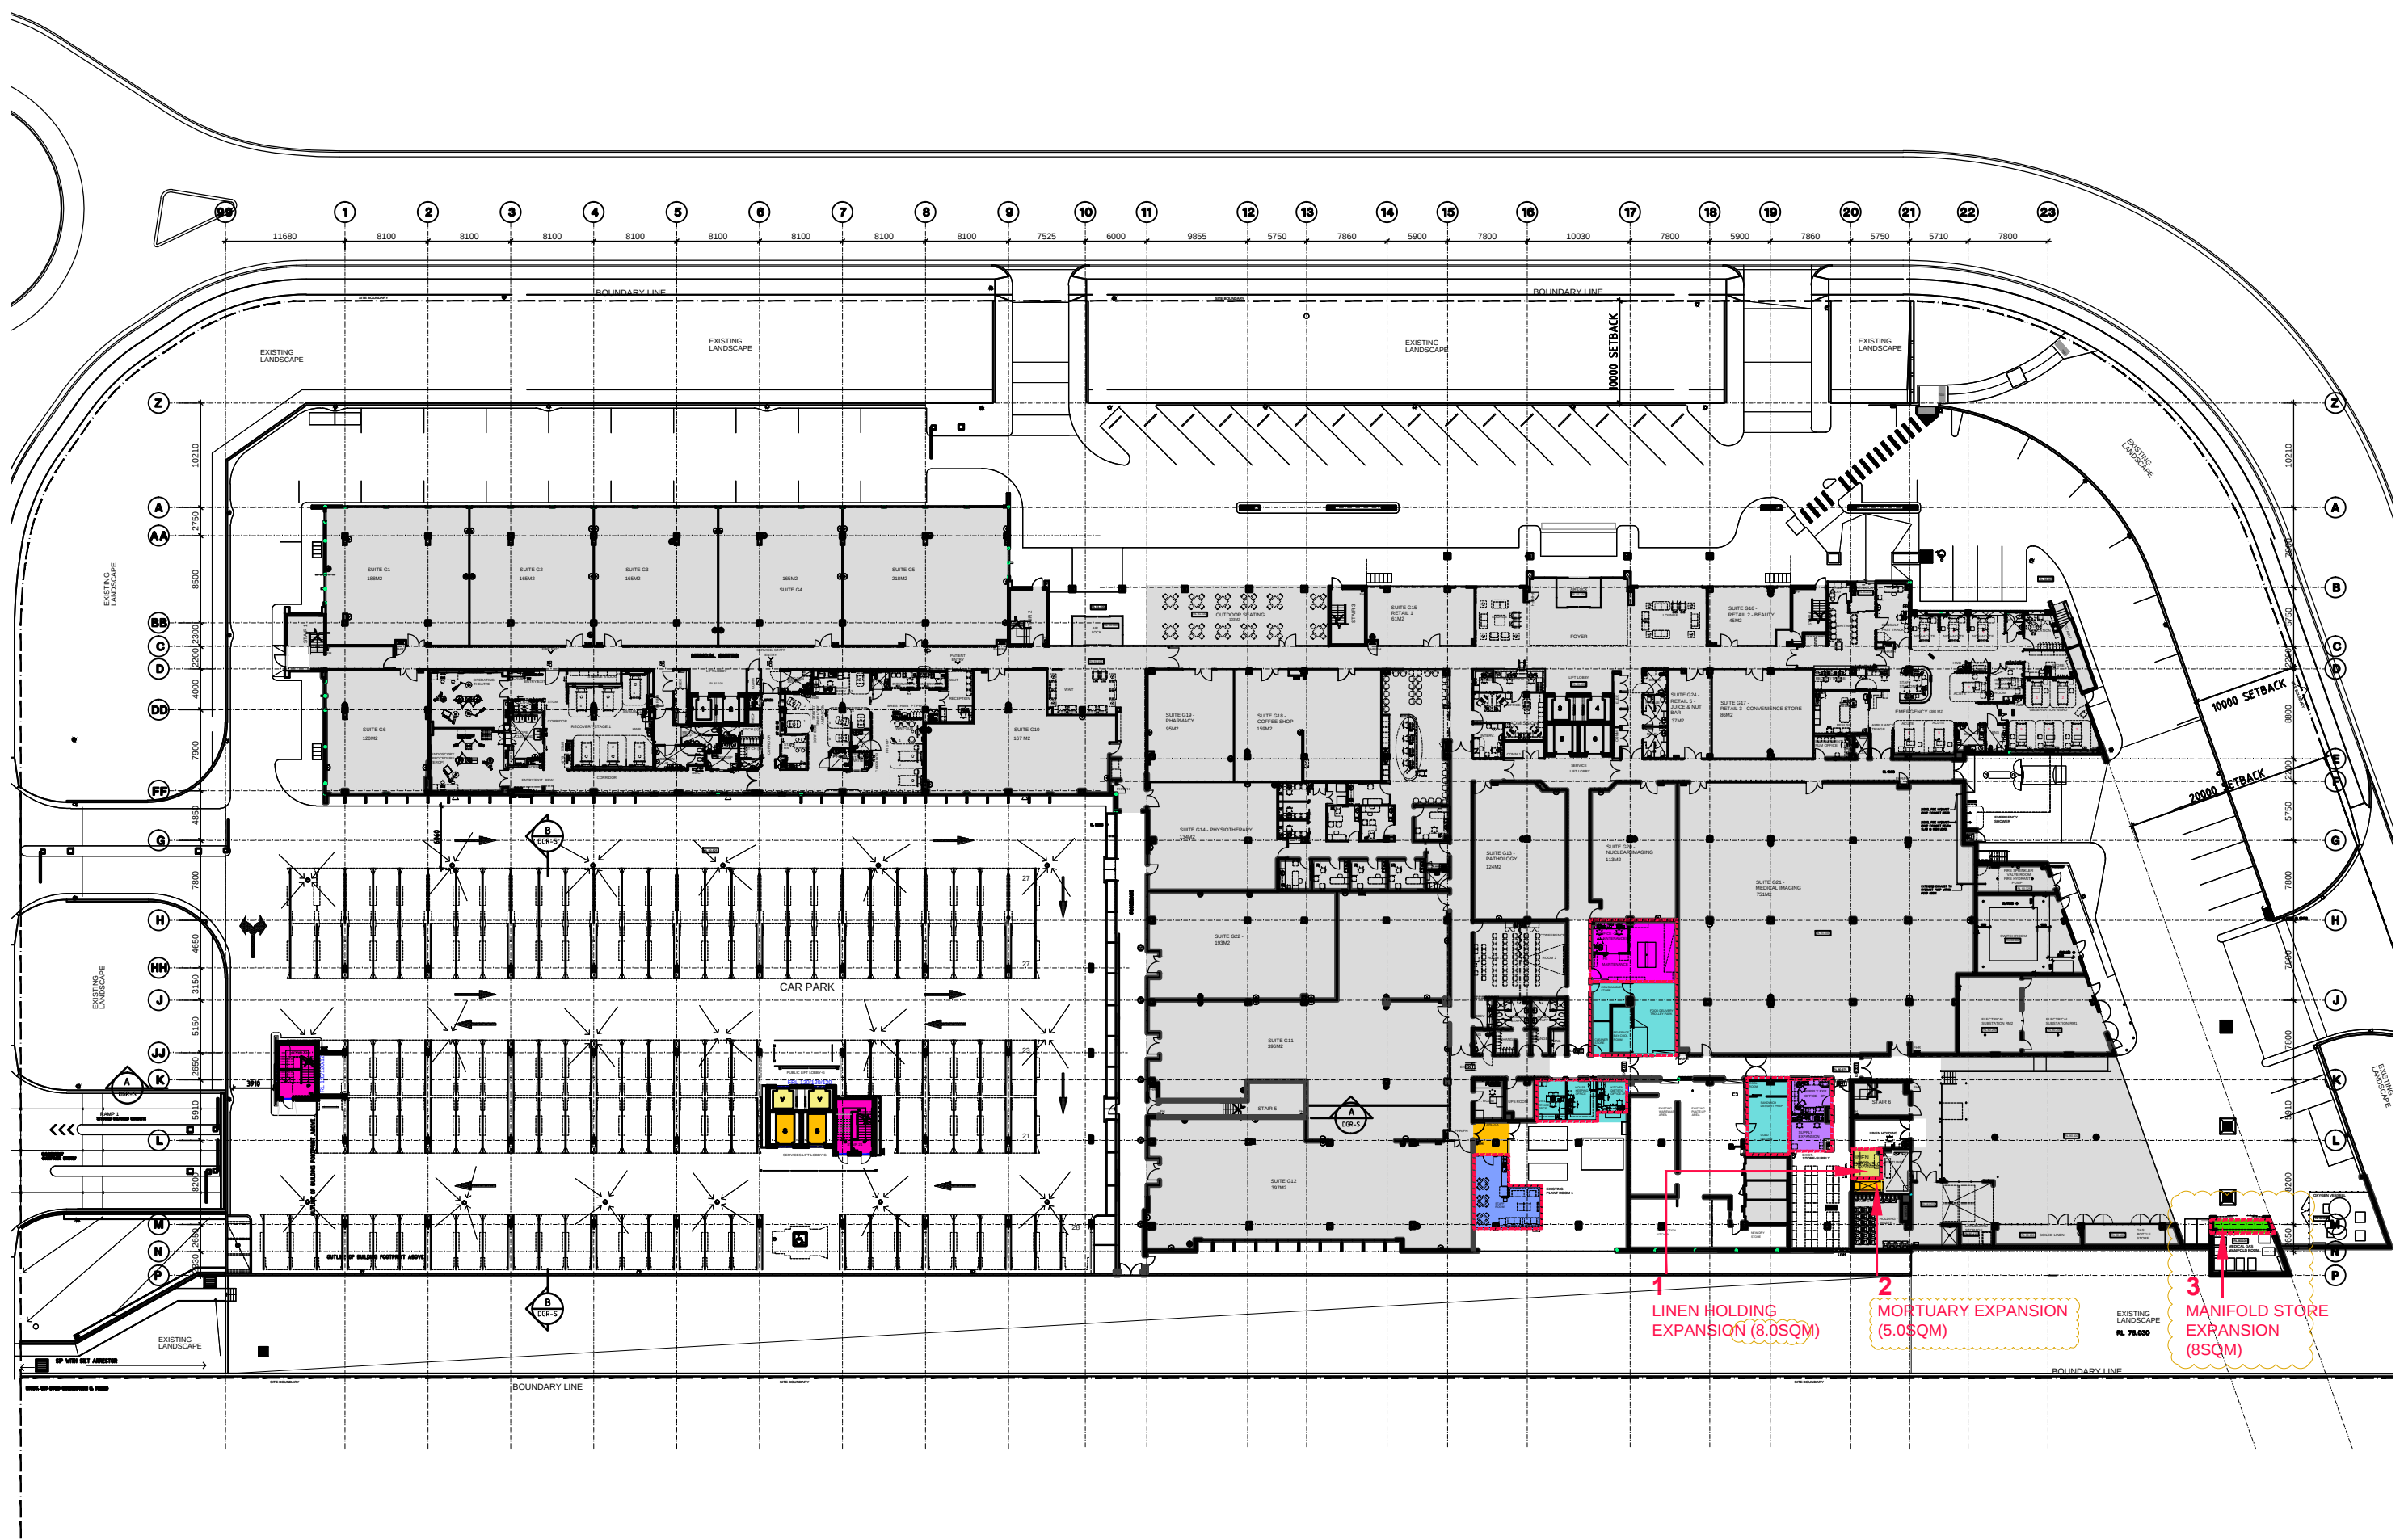

LEGEND
EXISTING CONDITION, NOT IN SCOPE

ISSUED FOR SECTION 96
SUBMISSION

USE FIGURED DIMENSIONS ONLY. DO NOT SCALE.
ALL DIMENSIONS SHALL BE VERIFIED ON SITE AND
DISCREPANCIES IMMEDIATELY BROUGHT TO THE
ATTENTION OF THE PROJECT MANAGER FOR
RESOLUTION

"CLOUDS" & REVISIONS ARE INTENDED AS GUIDES
AND DO NOT NECESSARILY DESCRIBE THE FULL
EXTENT OF REVISIONS. ASCERTAIN FULL EXTENT
BY COMPARISON WITH PREVIOUS VERSION.

QA
CHECK

Subject	By	Date	Subject	By	Date	Subject	By	Date
RDS			STRUCT			PROJ. ARCH		
ARCH			SPEC. CONC					
AUT			SEVY					

REV	REVISION DESCRIPTION	DATE	BY	REV	REVISION DESCRIPTION	DATE	BY
1	FIRST ISSUE	21.11.19	HS				
2	SECTION 96 ISSUE	04.03.20	HS				

DATE	BY	REV	REVISION DESCRIPTION	DATE	BY	REV	REVISION DESCRIPTION

DATE	BY	REV	REVISION DESCRIPTION	DATE	BY	REV	REVISION DESCRIPTION

DATE	BY	REV	REVISION DESCRIPTION	DATE	BY	REV	REVISION DESCRIPTION



Project
NORTHWEST
PRIVATE HOSPITAL

Principal
HEALTHSCOPE LIMITED

Sheet/ Zone
A, B AND D
Drawing Title
NEW WING PROJECT
GROUND LEVEL FLOOR PLAN (OVERALL)

Drawn
HS
Checked
AD
Date
16.09.2019
Scale/s
1:250
HPI HEALTH PROJECTS INTERNATIONAL
Architects and Health Facility Planners
ACN 066 666 595
Ground Floor, Suite 1, 68 Alfred Street
Melbourne, VIC 3005
Ph: (03) 9462 4299
Fax: (03) 9462 4299
CND File
NWP12-DGR-G
Drawn By
NWP12-DGR-G
Issue
2