

27 May 2015

Norwest Association Limited  
402/5 Celebration Drive  
Bella Vista NSW 2153


Dear Sir/Madam,

**RE:SP82294 – ‘NORWEST MEDICAL SUITES’ – 9 – 11 NORBRIK DRIVE - BELLA VISTA –  
CONSENT TO LODGEMENT OF SECTION 96 RELATING TO THE NORWEST PRIVATE  
HOSPITAL EXPANSION STATE SIGNIFICANT DEVELOPMENT SSD 6074**

We write as the strata managing agent of Strata Plan 82294 regarding the proposed Norwest Private Hospital Expansion.

Please take this letter as confirmation that the Owners Corporation for Strata Plan 82294 have confirmed consent to the lodgement of a Section 96 Application to the Department of Planning & Infrastructure for State Significant Development SSD 6074 in accordance with the plans attached.

Yours sincerely,  
**Strata Plus Pty Limited**

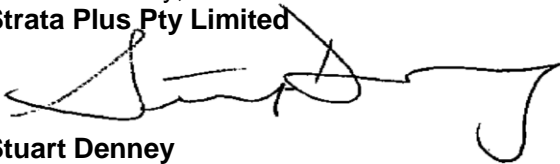

**Stuart Denney**  
Strata Manager – Strata Plan 82294

27 May 2015

The Hills Shire Council  
PO Box 7064,  
Baulkham Hills BC 2153


Dear Sir/Madam,

**RE:SP82294 – ‘NORWEST MEDICAL SUITES’ – 9 – 11 NORBRIK DRIVE - BELLA VISTA –  
CONSENT TO LODGEMENT OF SECTION 96 RELATING TO THE NORWEST PRIVATE  
HOSPITAL EXPANSION STATE SIGNIFICANT DEVELOPMENT SSD 6074**


We write as the strata managing agent of Strata Plan 82294 regarding the proposed Norwest Private Hospital Expansion.

Please take this letter as confirmation that the Owners Corporation for Strata Plan 82294 have confirmed consent to the lodgement of a Section 96 Application to the Department of Planning & Infrastructure for State Significant Development SSD 6074 in accordance with the plans attached.


Yours sincerely,  
**Strata Plus Pty Limited**

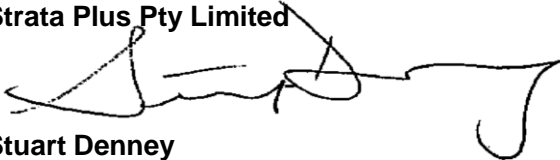


**Stuart Denney**  
Strata Manager – Strata Plan 82294

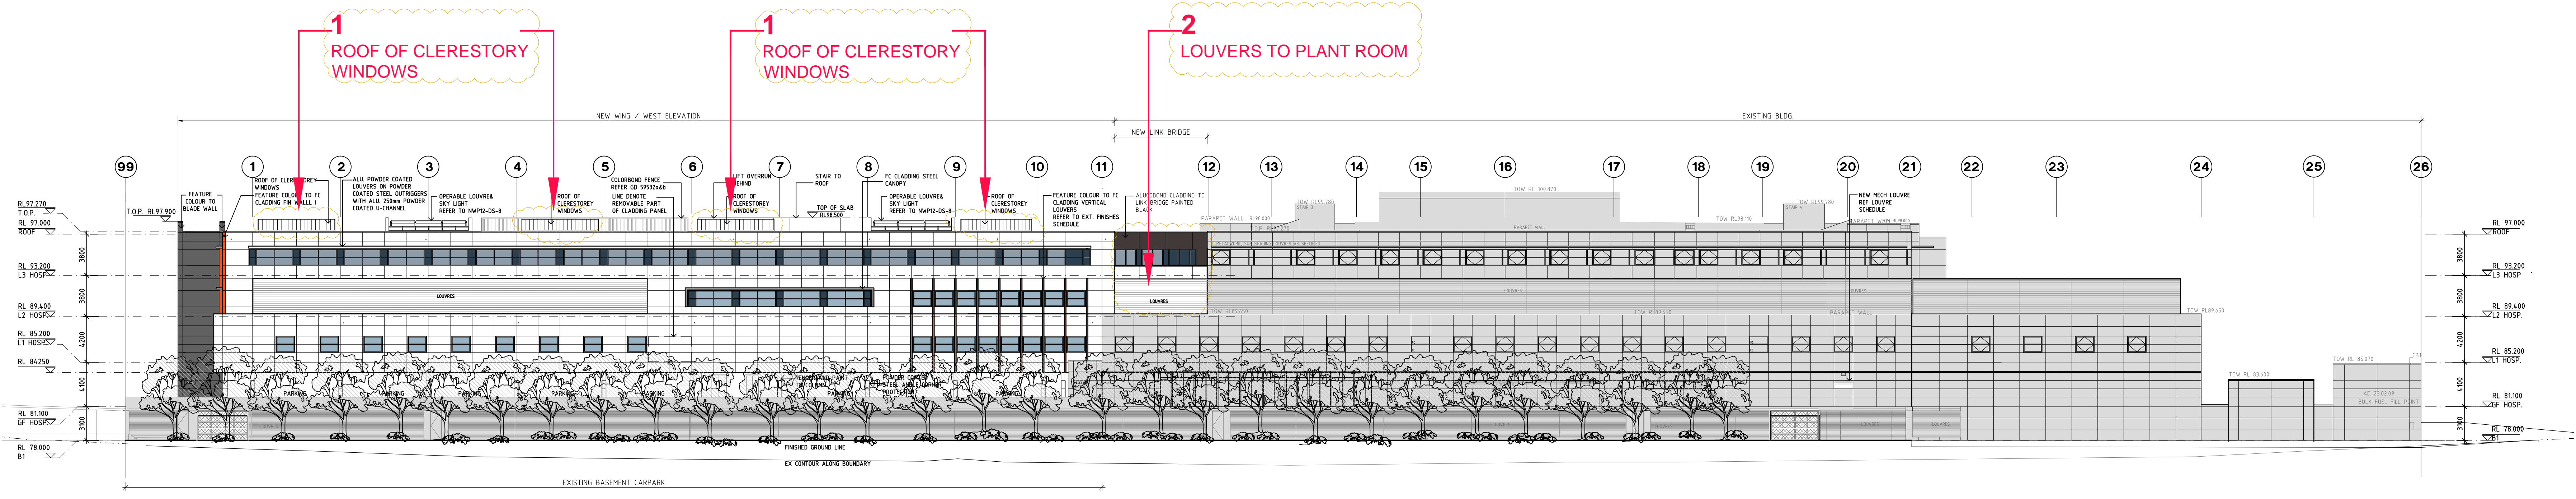

WEST ELEVATION

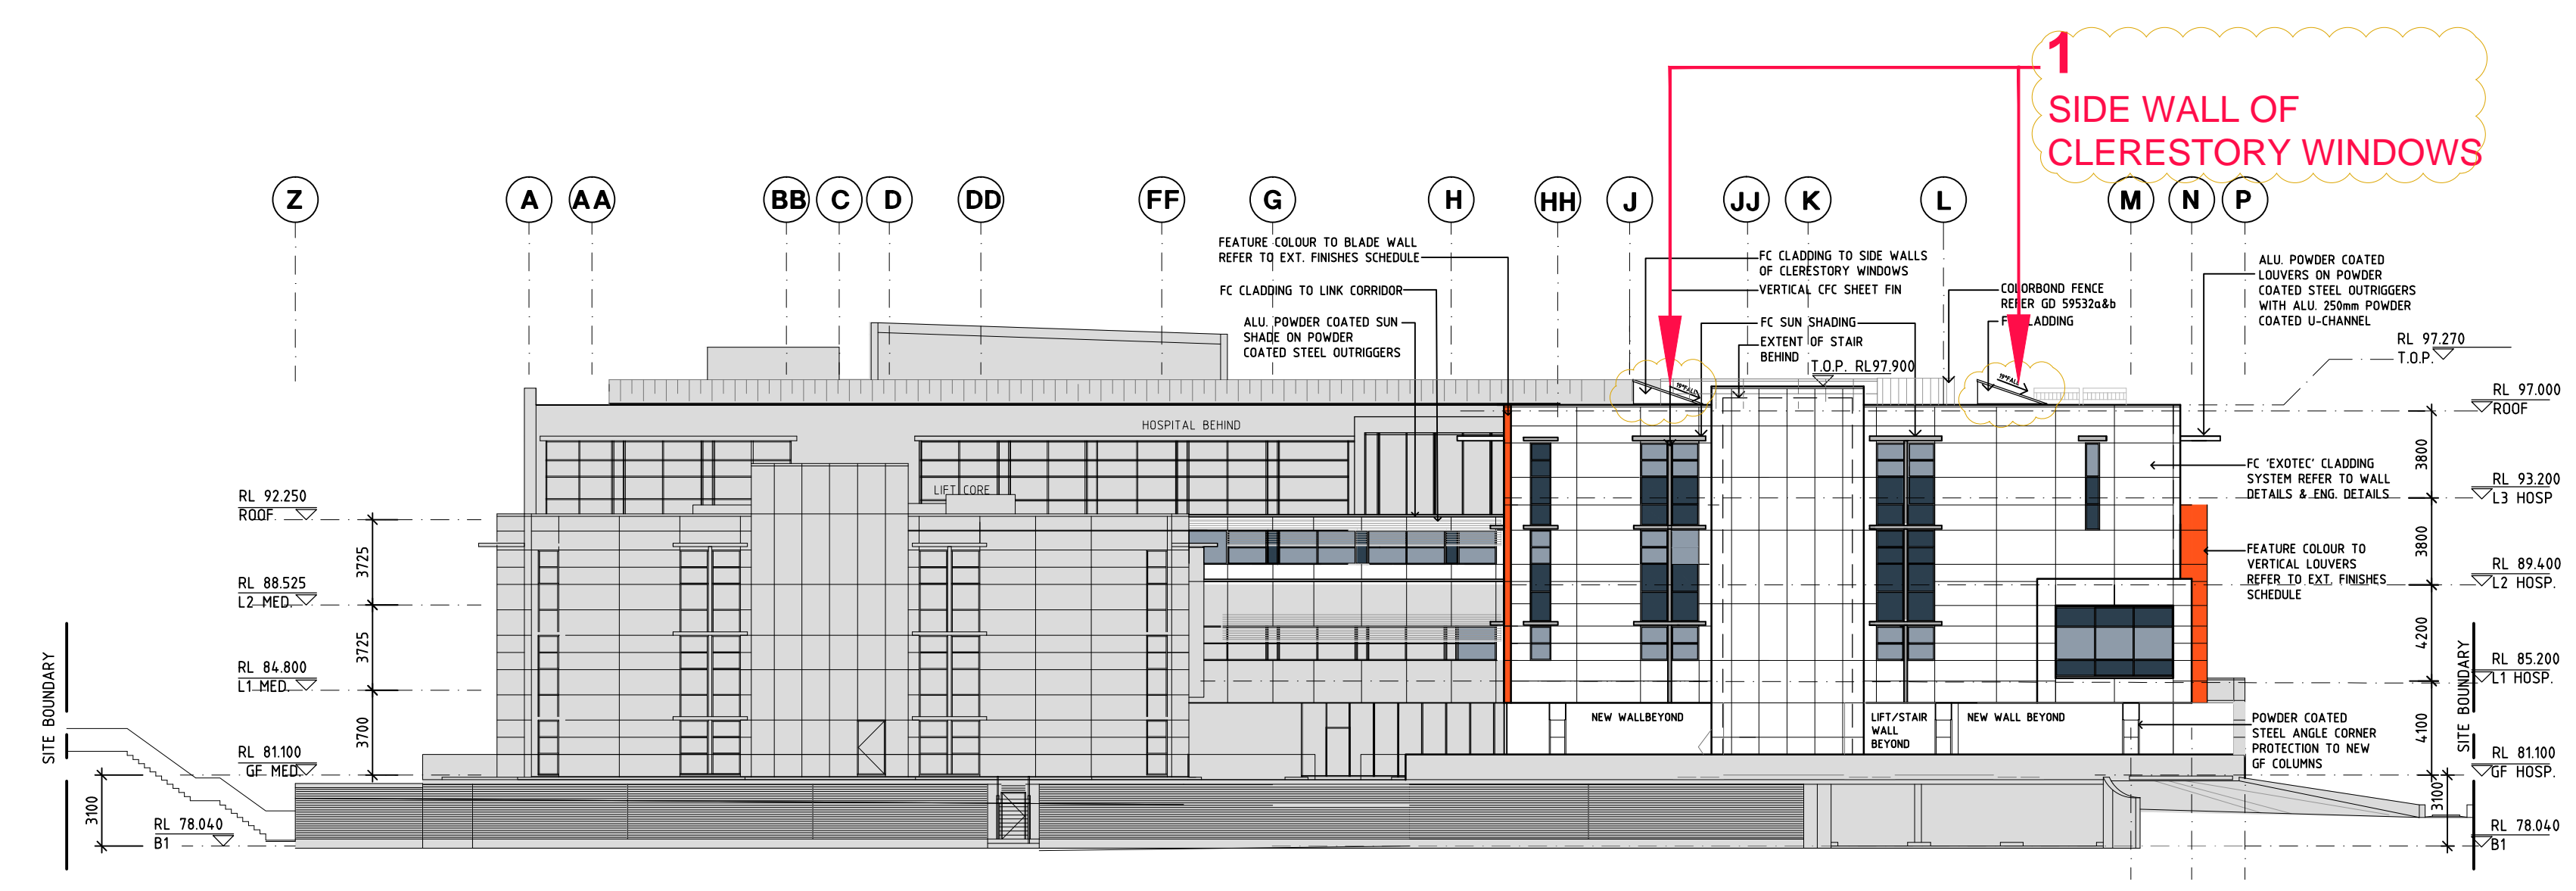

NORTH ELEVATION

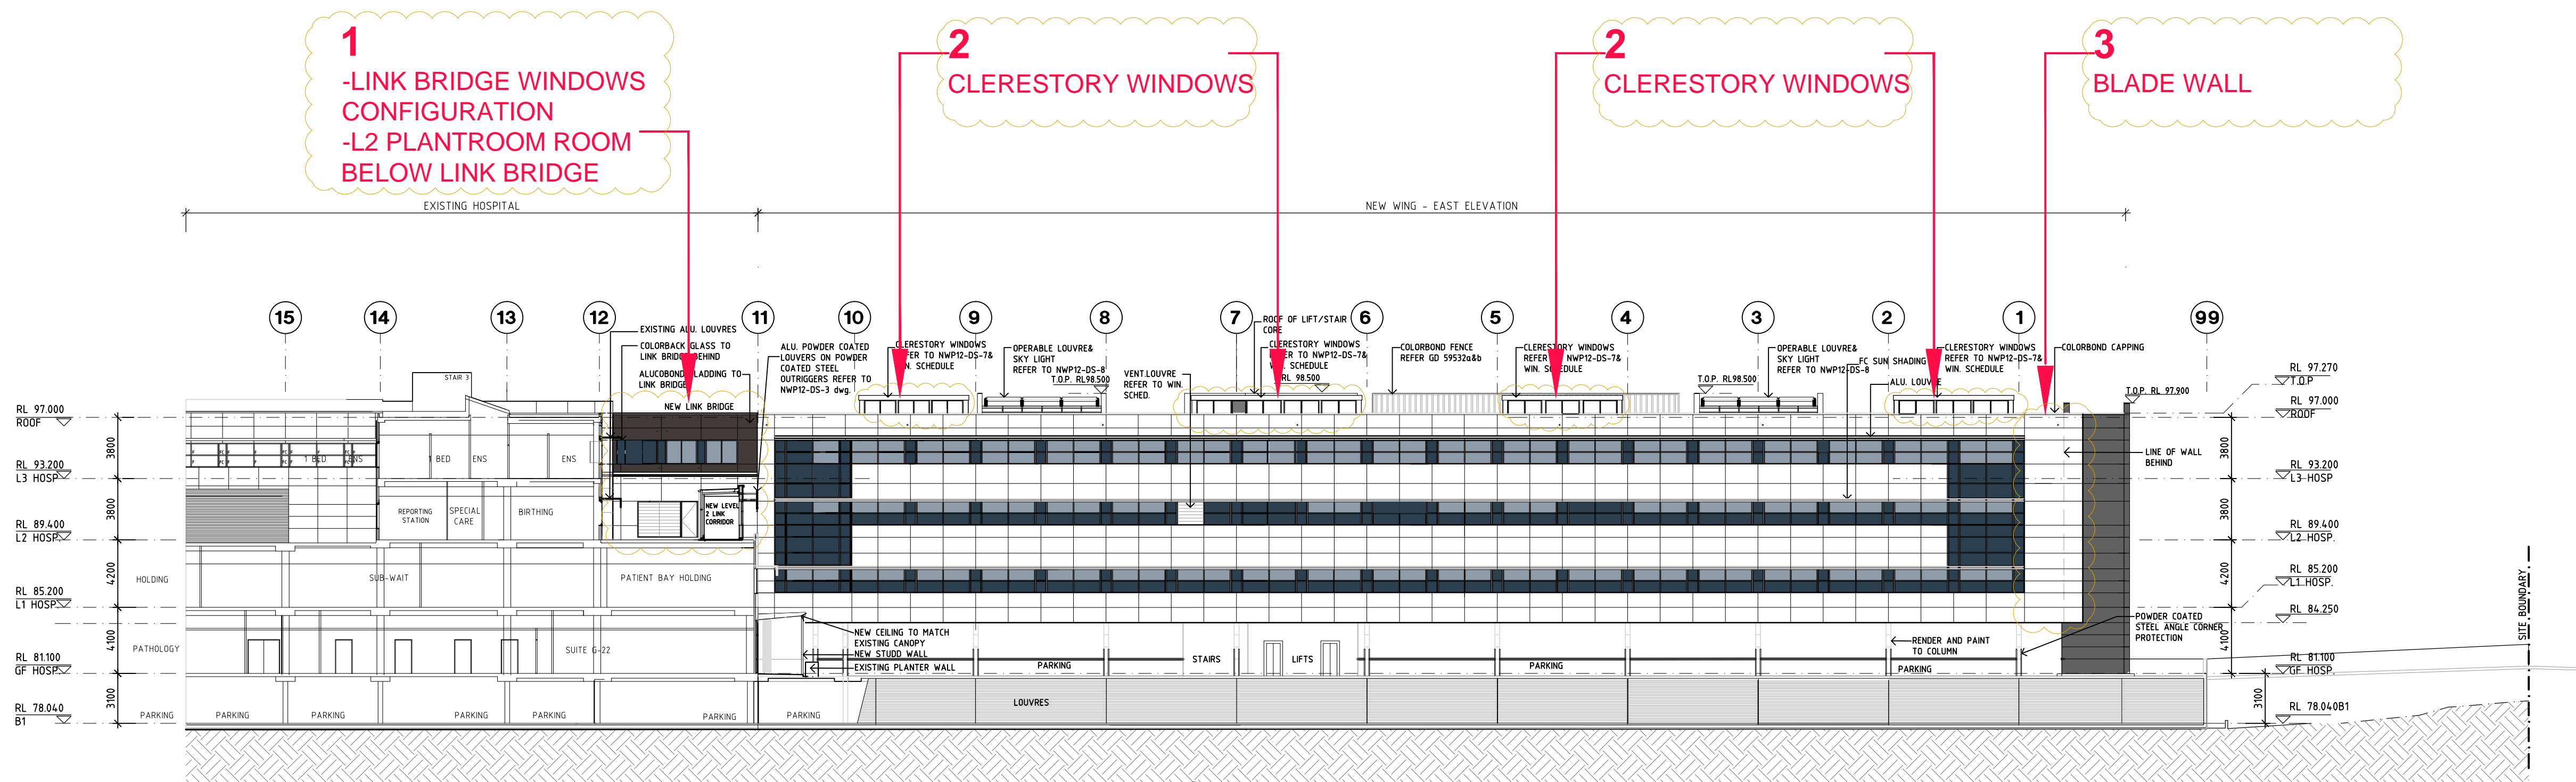

EAST ELEVATION

LEGEND  
 ■ EXISTING CONDITION, NOT IN SCOPE


ISSUED FOR SECTION 96  
 SUBMISSION

USE FIGURED DIMENSIONS ONLY. DO NOT SCALE. ALL DIMENSIONS SHALL BE VERIFIED ON SITE AND DISCREPANCIES IMMEDIATELY BROUGHT TO THE ATTENTION OF THE PROJECT MANAGER FOR RESOLUTION

"CLOUDS" & REVISIONS ARE INTENDED AS GUIDES AND DO NOT NECESSARILY DESCRIBE THE FULL EXTENT OF REVISIONS. ASCERTAIN FULL EXTENT BY COMPARISON WITH PREVIOUS VERSION.

QA  
 CHECK

Subject	By	Date	Subject	By	Date	Subject	By	Date	REV	REVISION DESCRIPTION	DATE	BY	REV	REVISION DESCRIPTION	DATE	BY
RDS			STRUCT			PROJ. ARCH			1	FIRST ISSUE	18.03.15	HS				
ARCH			SPEC. CONG						2	SECTION 96 ISSUE						
AUT			SERV													

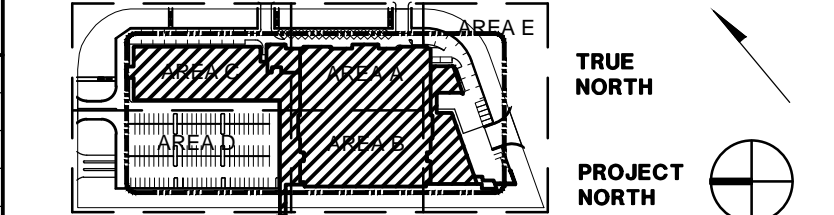

Project  
**NORWEST PRIVATE HOSPITAL**  
 Principal  
**HEALTHSCOPE LIMITED**

Block/ Zone  
**A, B AND D**  
 Drawing Title  
**NEW WING PROJECT ELEVATIONS**

Drawn  
 HS  
 Checked  
 AD  
 Date  
 15.09.2013  
 Scale/s  
 1:250  
**HEALTH PROJECTS INTERNATIONAL**  
 Architects and Health Facility Planners  
 ACN 096 856 195  
 Ground Floor, Suite 1, 68 Alfred Street  
 Milsons Point, NSW 2061  
 Ph: (02) 9460 4199  
 Fax: (02) 9460 4299  
 CAD File  
 NWP12-E-1  
 Dwg No.  
**NWP12-DGR-E**  
 Issue  
**2**