



WEST ELEVATION

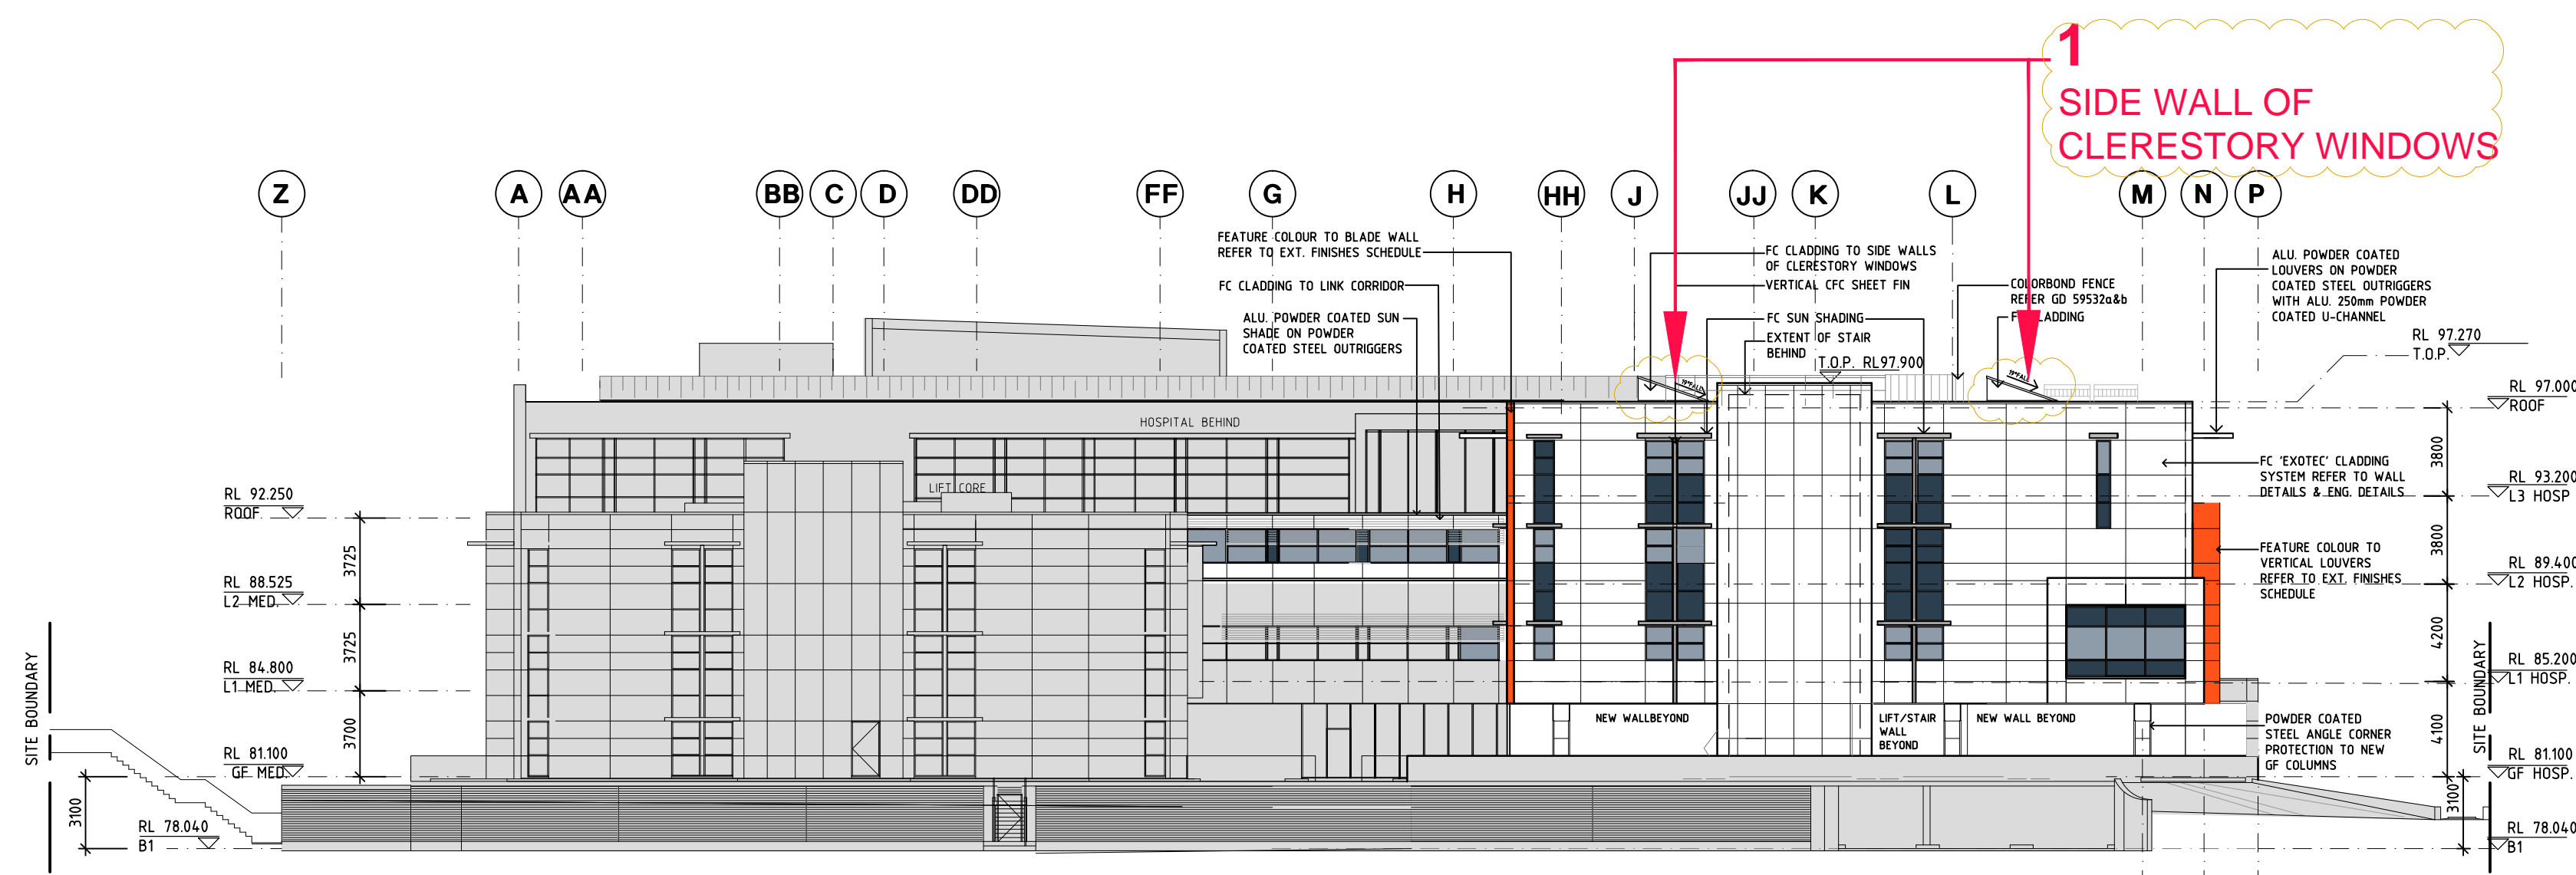


NORTH ELEVATION

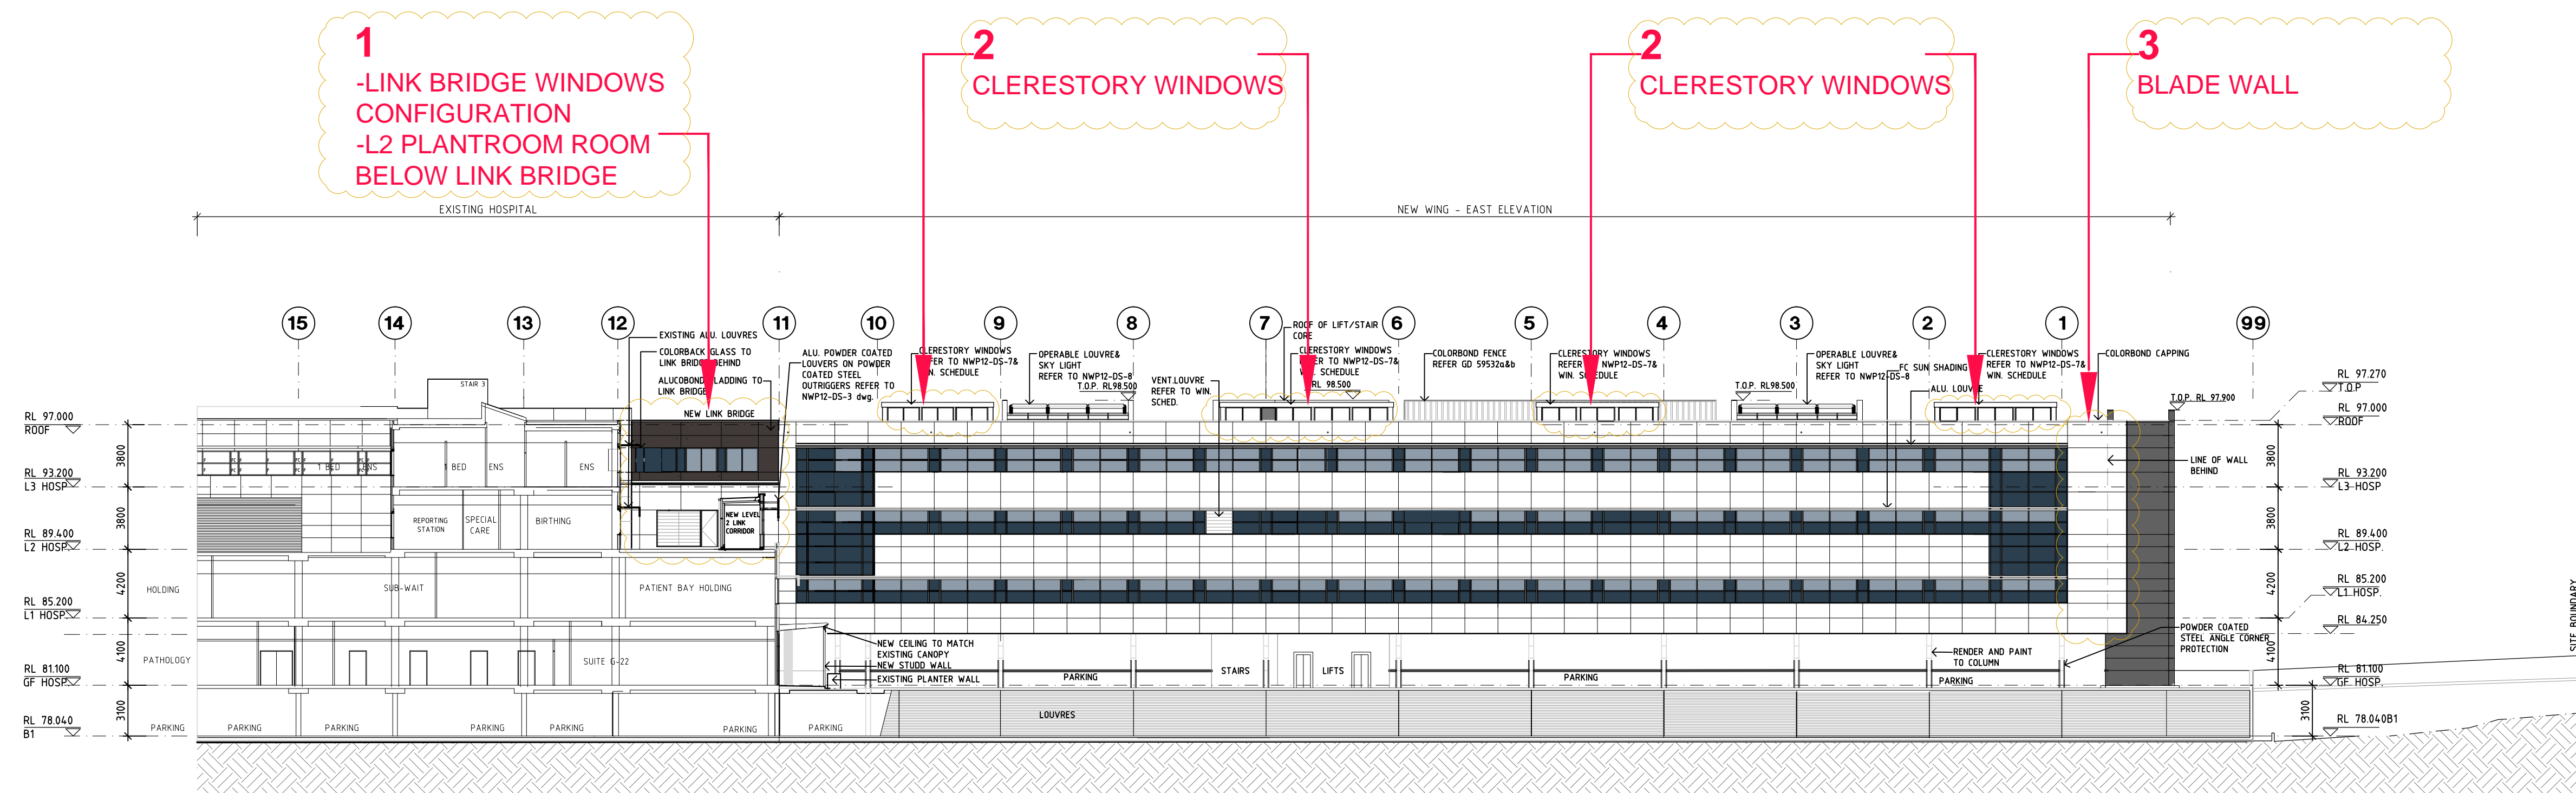

EAST ELEVATION

LEGEND  
 ■ EXISTING CONDITION, NOT IN SCOPE

ISSUED FOR SECTION 96  
 SUBMISSION

<p>USE FIGURED DIMENSIONS ONLY. DO NOT SCALE. ALL DIMENSIONS SHALL BE VERIFIED ON SITE AND DISCREPANCIES IMMEDIATELY BROUGHT TO THE ATTENTION OF THE PROJECT MANAGER FOR RESOLUTION</p>	<p>"CLOUDS" &amp; REVISIONS ARE INTENDED AS GUIDES AND DO NOT NECESSARILY DESCRIBE THE FULL EXTENT OF REVISIONS. ASCERTAIN FULL EXTENT BY COMPARISON WITH PREVIOUS VERSION.</p>	<p><b>QA</b> CHECK</p>	<table><tr><th>Subject</th><th>By</th><th>Date</th><th>Subject</th><th>By</th><th>Date</th><th>Subject</th><th>By</th><th>Date</th><th>REV</th><th>REVISION DESCRIPTION</th><th>DATE</th><th>BY</th><th>REV</th><th>REVISION DESCRIPTION</th><th>DATE</th><th>BY</th><th>REV</th><th>REVISION DESCRIPTION</th><th>DATE</th><th>BY</th></tr><tr><td>RDS</td><td></td><td></td><td>STRUCT</td><td></td><td></td><td>PROJ. ARCH</td><td></td><td></td><td>1</td><td>FIRST ISSUE</td><td></td><td>HS</td><td></td><td></td><td></td><td></td><td></td><td></td><td></td><td></td></tr><tr><td>ARCH</td><td></td><td></td><td>SPEC. CONS</td><td></td><td></td><td></td><td></td><td></td><td>2</td><td>SECTION 96 ISSUE</td><td>18.03.15</td><td>HD</td><td></td><td></td><td></td><td></td><td></td><td></td><td></td><td></td></tr><tr><td>AUT</td><td></td><td></td><td>SERV</td><td></td><td></td><td></td><td></td><td></td><td></td><td></td><td></td><td></td><td></td><td></td><td></td><td></td><td></td><td></td><td></td><td></td></tr><tr><td></td><td></td><td></td><td></td><td></td><td></td><td></td><td></td><td></td><td></td><td></td><td></td><td></td><td></td><td></td><td></td><td></td><td></td><td></td><td></td><td></td></tr></table>	Subject	By	Date	Subject	By	Date	Subject	By	Date	REV	REVISION DESCRIPTION	DATE	BY	REV	REVISION DESCRIPTION	DATE	BY	REV	REVISION DESCRIPTION	DATE	BY	RDS			STRUCT			PROJ. ARCH			1	FIRST ISSUE		HS									ARCH			SPEC. CONS						2	SECTION 96 ISSUE	18.03.15	HD									AUT			SERV																																							<table><tr><th>Subject</th><th>By</th><th>Date</th><th>Subject</th><th>By</th><th>Date</th><th>Subject</th><th>By</th><th>Date</th><th>REV</th><th>REVISION DESCRIPTION</th><th>DATE</th><th>BY</th><th>REV</th><th>REVISION DESCRIPTION</th><th>DATE</th><th>BY</th><th>REV</th><th>REVISION DESCRIPTION</th><th>DATE</th><th>BY</th></tr><tr><td></td><td></td><td></td><td></td><td></td><td></td><td></td><td></td><td></td><td></td><td></td><td></td><td></td><td></td><td></td><td></td><td></td><td></td><td></td><td></td><td></td></tr><tr><td></td><td></td><td></td><td></td><td></td><td></td><td></td><td></td><td></td><td></td><td></td><td></td><td></td><td></td><td></td><td></td><td></td><td></td><td></td><td></td><td></td></tr><tr><td></td><td></td><td></td><td></td><td></td><td></td><td></td><td></td><td></td><td></td><td></td><td></td><td></td><td></td><td></td><td></td><td></td><td></td><td></td><td></td><td></td></tr></table>	Subject	By	Date	Subject	By	Date	Subject	By	Date	REV	REVISION DESCRIPTION	DATE	BY	REV	REVISION DESCRIPTION	DATE	BY	REV	REVISION DESCRIPTION	DATE	BY	<p>Project: <b>NORWEST PRIVATE HOSPITAL</b></p> <p>Principal: <b>HEALTHSCOPE LIMITED</b></p>	<table><tr><td>Block/ Zone <b>A, B AND D</b></td><td>Drawn HS</td><td>Checked AD</td><td>Date 15.09.2013</td><td>Scale/s 1:250</td></tr></table> <p>Drawing Title <b>NEW WING PROJECT ELEVATIONS</b></p>	Block/ Zone <b>A, B AND D</b>	Drawn HS	Checked AD	Date 15.09.2013	Scale/s 1:250	<table><tr><td>CAD File NWP12-E-1</td><td>Dwg.No. <b>NWP12-DGR-E</b></td><td>Issue <b>2</b></td></tr></table>	CAD File NWP12-E-1	Dwg.No. <b>NWP12-DGR-E</b>	Issue <b>2</b>
			Subject	By	Date	Subject	By	Date	Subject	By	Date	REV	REVISION DESCRIPTION	DATE	BY	REV	REVISION DESCRIPTION	DATE	BY	REV	REVISION DESCRIPTION	DATE	BY	
			RDS			STRUCT			PROJ. ARCH			1	FIRST ISSUE		HS	
			ARCH			SPEC. CONS						2	SECTION 96 ISSUE	18.03.15	HD	
			AUT			SERV	
Subject	By	Date	Subject	By	Date	Subject	By	Date	REV	REVISION DESCRIPTION	DATE	BY	REV	REVISION DESCRIPTION	DATE	BY	REV	REVISION DESCRIPTION	DATE	BY	
Block/ Zone <b>A, B AND D</b>	Drawn HS	Checked AD	Date 15.09.2013	Scale/s 1:250	
CAD File NWP12-E-1	Dwg.No. <b>NWP12-DGR-E</b>	Issue <b>2</b>	