


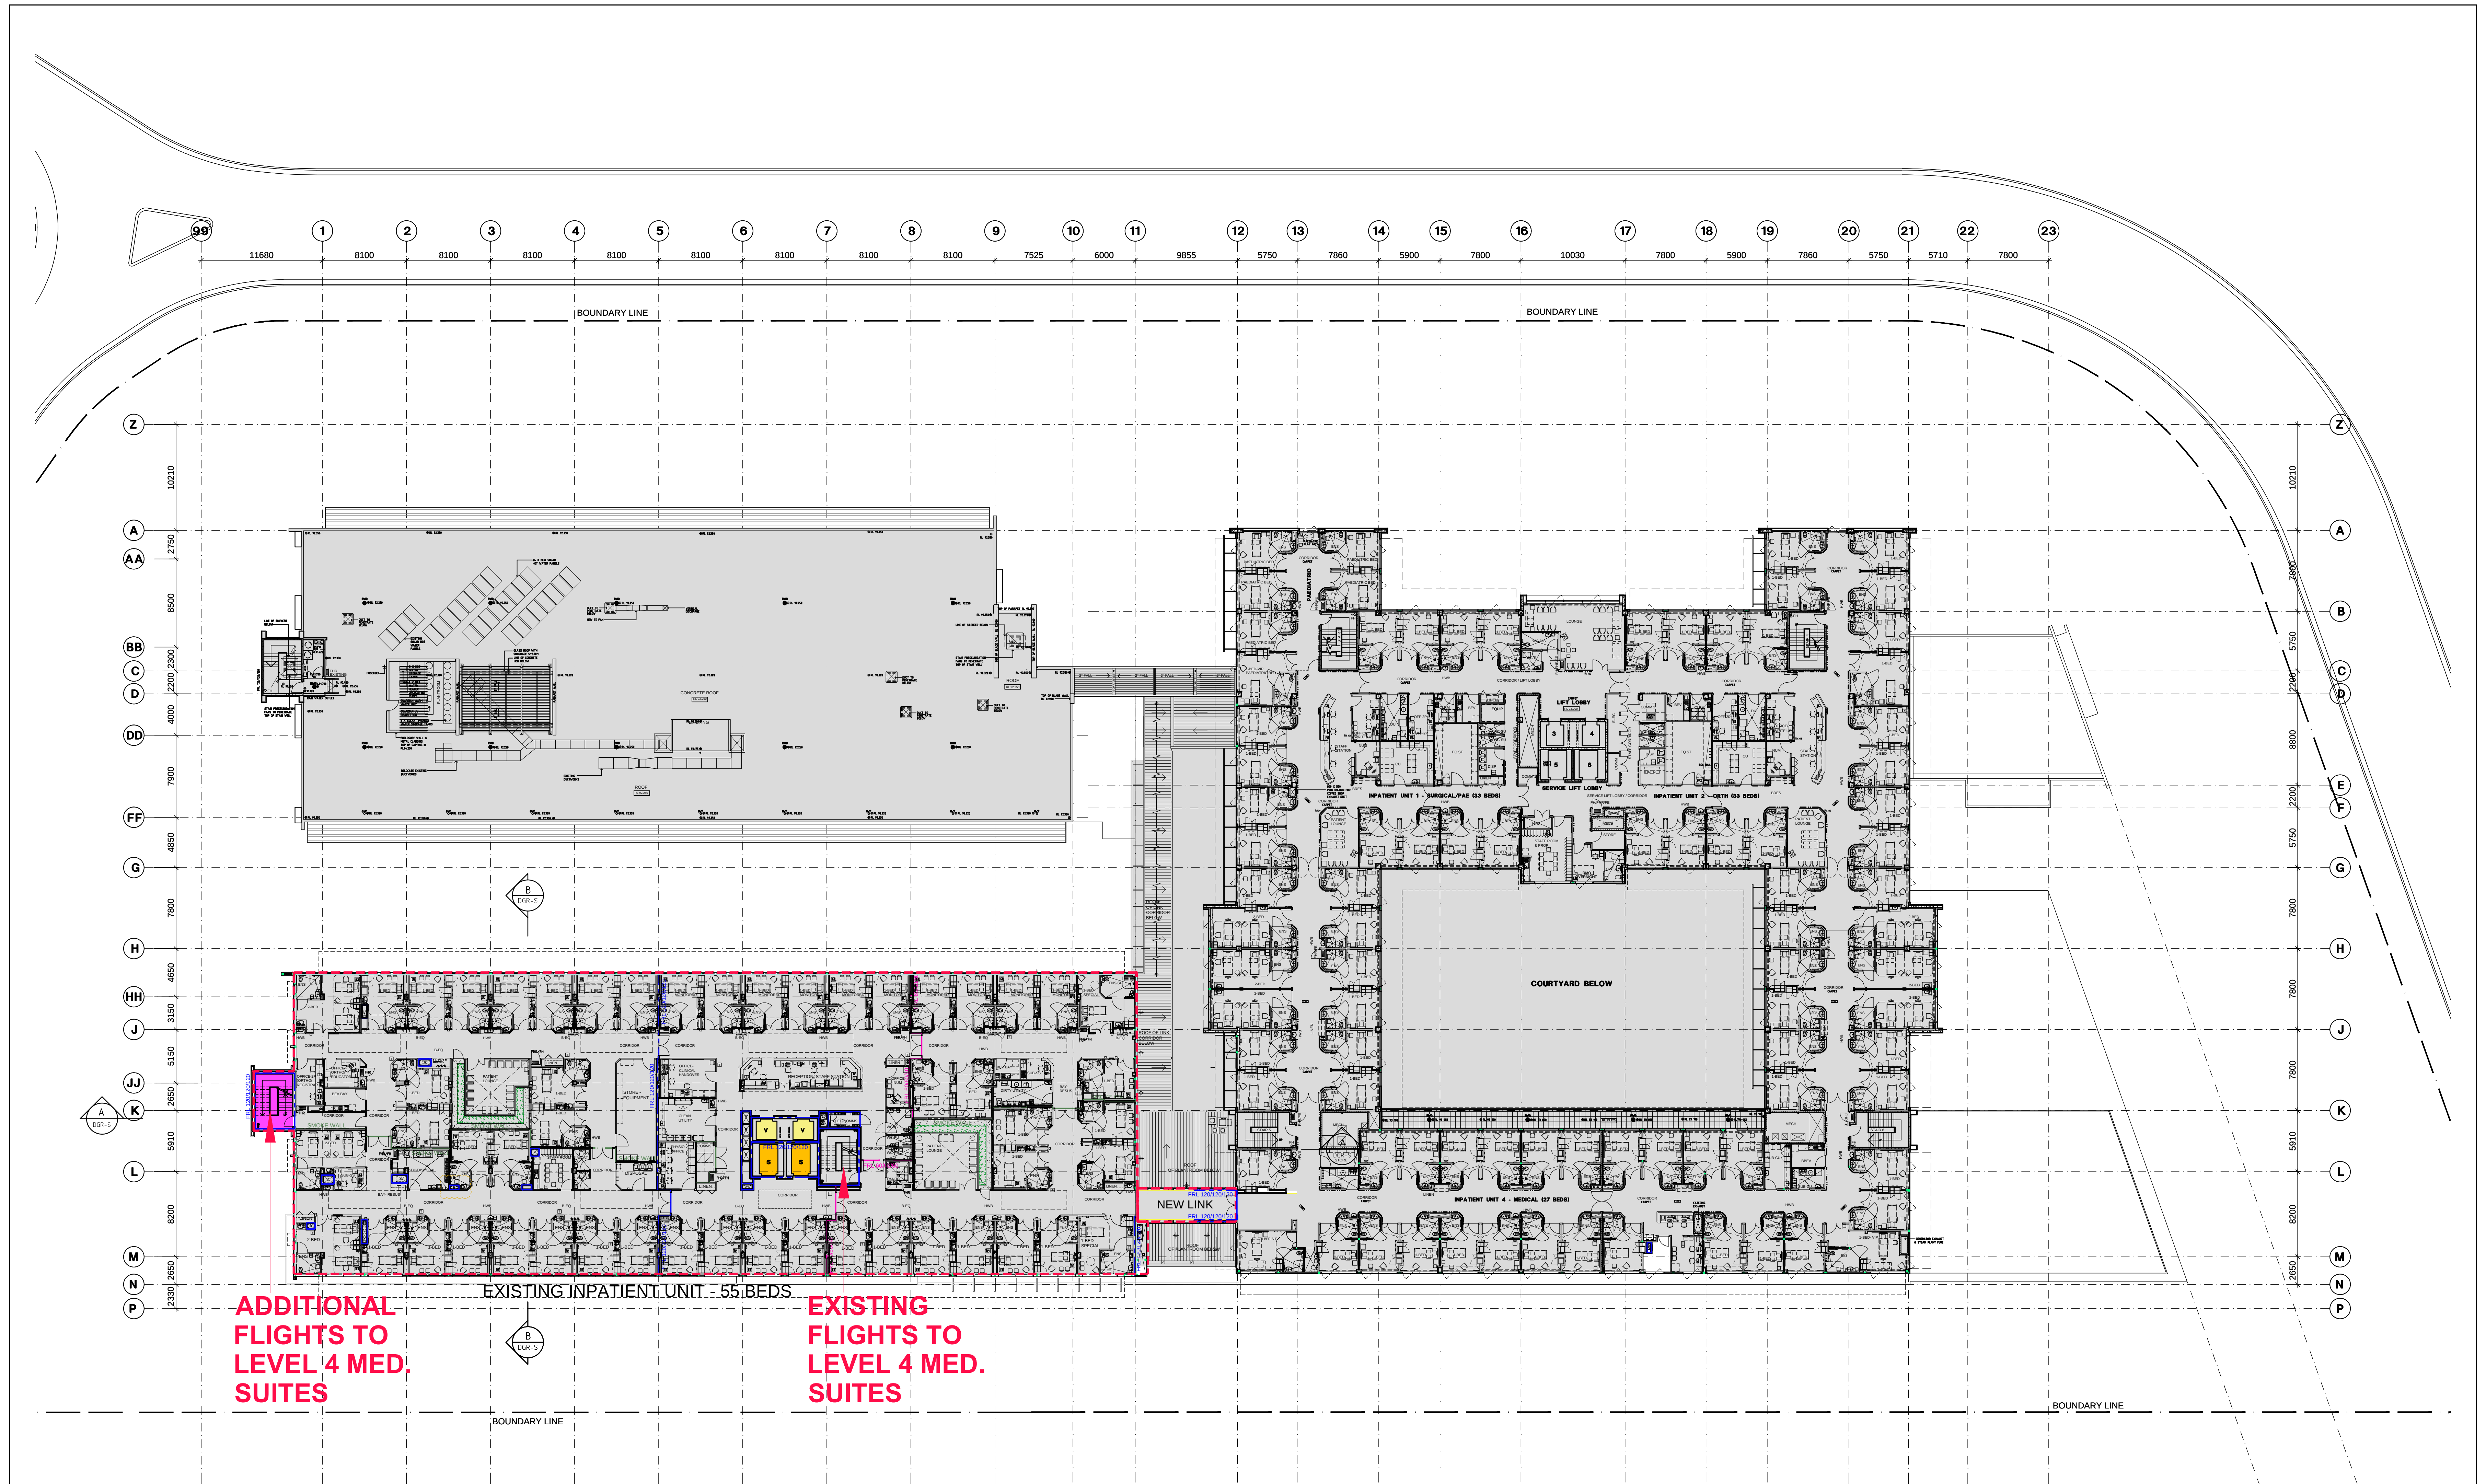

LEGEND
■ EXISTING CONDITION, NOT IN SCOPE

USE FIGURED DIMENSIONS ONLY. DO NOT SCALE. ALL DIMENSIONS SHALL BE VERIFIED ON SITE AND DISCREPANCIES IMMEDIATELY BROUGHT TO THE ATTENTION OF THE PROJECT MANAGER FOR RESOLUTION		"CLOUDS" & REVISIONS ARE INTENDED AS GUIDES AND DO NOT NECESSARILY DESCRIBE THE FULL EXTENT OF REVISIONS. ASCERTAIN FULL EXTENT BY COMPARISON WITH PREVIOUS VERSION.		QA CHECK		Subject By Date Subject By Date Subject By Date		REV REVISION DESCRIPTION DATE BY REV REVISION DESCRIPTION DATE BY REV REVISION DESCRIPTION DATE BY		TRUE NORTH PROJECT NORTH		Project NORWEST PRIVATE HOSPITAL Principal HEALTHSCOPE LIMITED		Block/ Zone A, B AND D Drawing Title NEW WING PROJECT EXISTING LEVEL 3 FLOOR PLAN (OVERALL)		Drawn HS Checked AD Date 15.09.2013 Scale/s 1:250		HPI HEALTH PROJECTS INTERNATIONAL Architects and Health Facility Planners ACN 066 856 595 Ground Floor, Suite 1, 95 Alfred Street Melbourne, VIC 3005 Ph (03) 9460 4299 Fax (03) 9460 4299		CAD File NWP12-P-3 Dwg No. NWP21-DGR-3 Issue 1	
--	--	--	--	----------	--	---	--	--	--	--------------------------	--	--	--	---	--	---	--	--	--	--	--