


1 South Elevation\_Future Dawn Fraser Avenue  
1:200

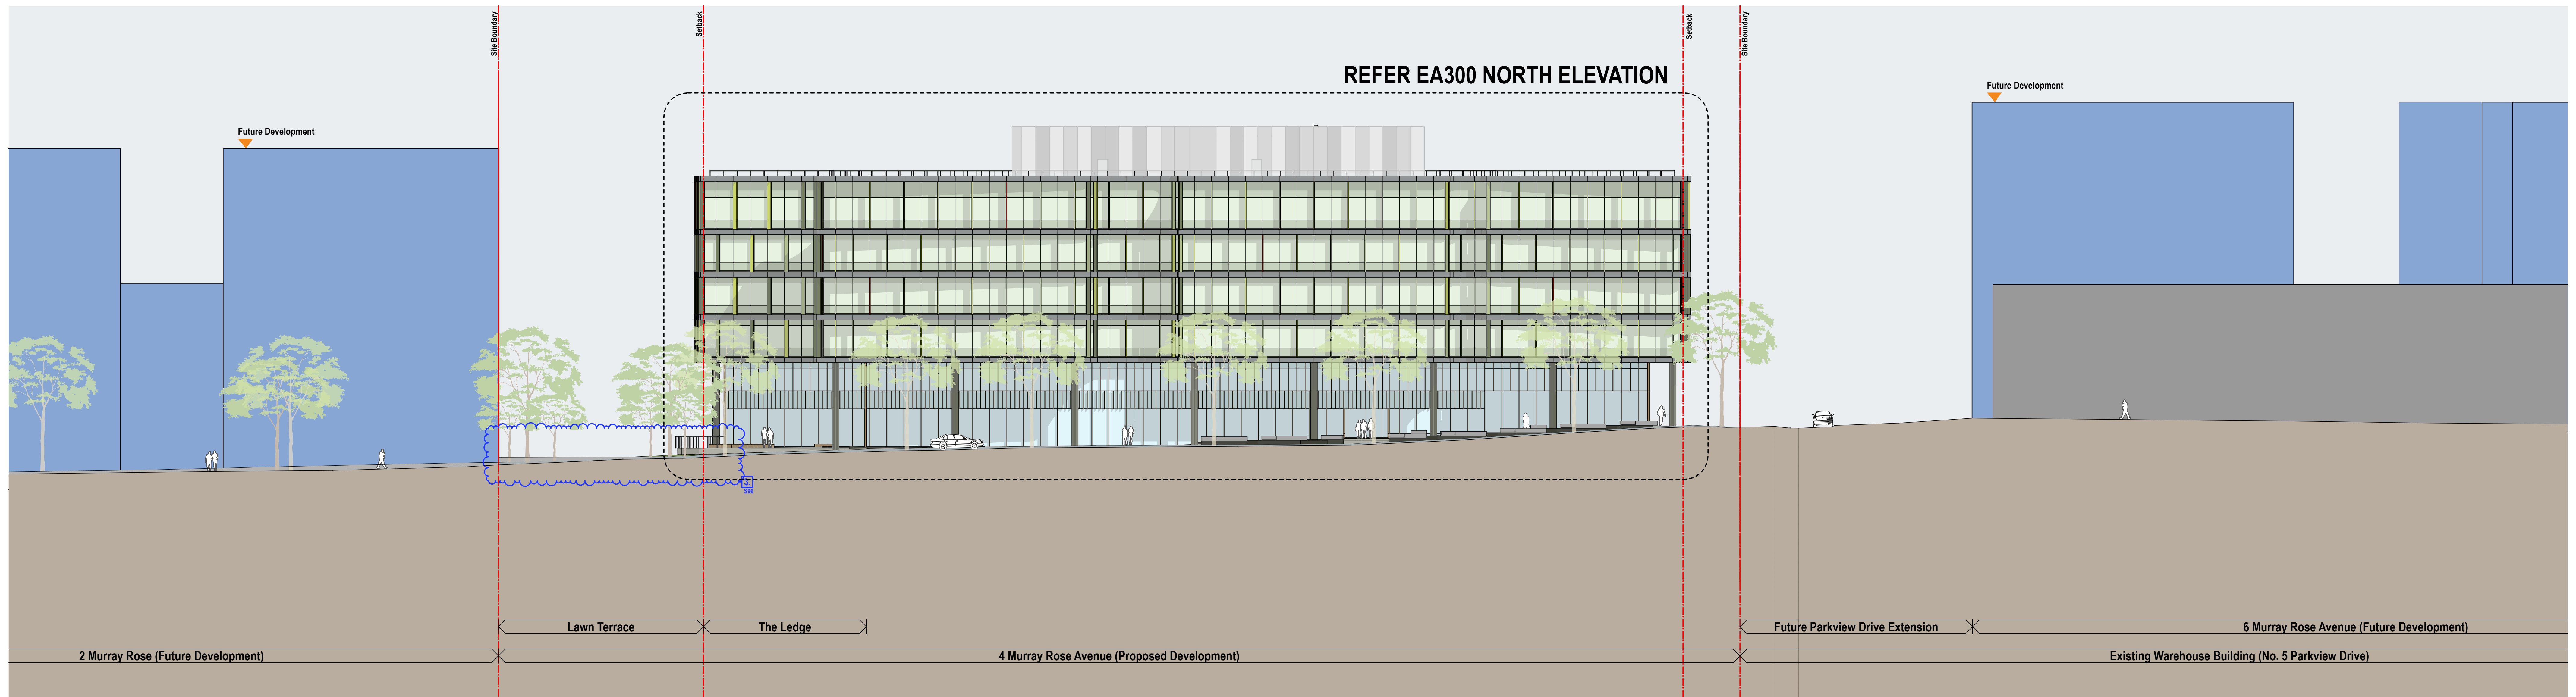

2 North Elevation\_Murray Rose Avenue  
1:200

LEGEND

- FUTURE DEVELOPMENTS, NOT PART OF THIS APPLICATION
- EXISTING BUILDINGS

NOTES:  
1. THIS DRAWING IS THE PROPERTY OF TURNER AND SHOULD BE KEPT IN CONFIDENTIALITY. IT IS NOT TO BE REPRODUCED OR TRANSMITTED IN ANY FORM OR BY ANY MEANS, ELECTRONIC OR MECHANICAL, INCLUDING PHOTOCOPYING, RECORDING, OR BY ANY INFORMATION STORAGE AND RETRIEVAL SYSTEM, WITHOUT THE WRITTEN PERMISSION OF TURNER.  
2. THIS DRAWING IS A PRELIMINARY DESIGN AND SHOULD NOT BE USED FOR CONSTRUCTION OR AS A BASIS FOR ANY CONTRACTS OR AGREEMENTS.  
3. ALL RIGHTS RESERVED.

CLIENT  
**THE GPT GROUP**  
Level 51 MLC Centre 19 Martin Pl Sydney  
NSW 2000 AU



PROJECT MANAGER  
**LEND LEASE**  
The Bond, 30 Hickson Road, Millers Point,  
NSW 2000 AU



|               |         |                                      |        |                      |             |       |          |    |
|---------------|---------|--------------------------------------|--------|----------------------|-------------|-------|----------|----|
| Project Title | 4MR     | 4 Murray Rose Avenue SOP NSW 2127 AU | Scale  | 1:200 @A0, 1/35 @A3  | Revision    | 12022 | Drawn by | CM |
| Drawing Title | GENERAL | Context Elevation South and North    | Client | SSO SUBMISSION - S96 | Project No. | EA005 | Rev      | D  |

D 14.12.02 DS Section 96 Submission  
 Rev Date Approved by Revision Notes  
 1:200 @A0, 1/35 @A3 12022  
 Scale Project No.  
 SSO SUBMISSION - S96 EA005



Level 14/15 Crown Street  
 Sydney NSW 2000  
 Australia  
 T +61 2 9888 0000  
 F +61 2 9888 0002  
 turner.com.au