


1 South Elevation_Future Dawn Fraser Avenue
1:200

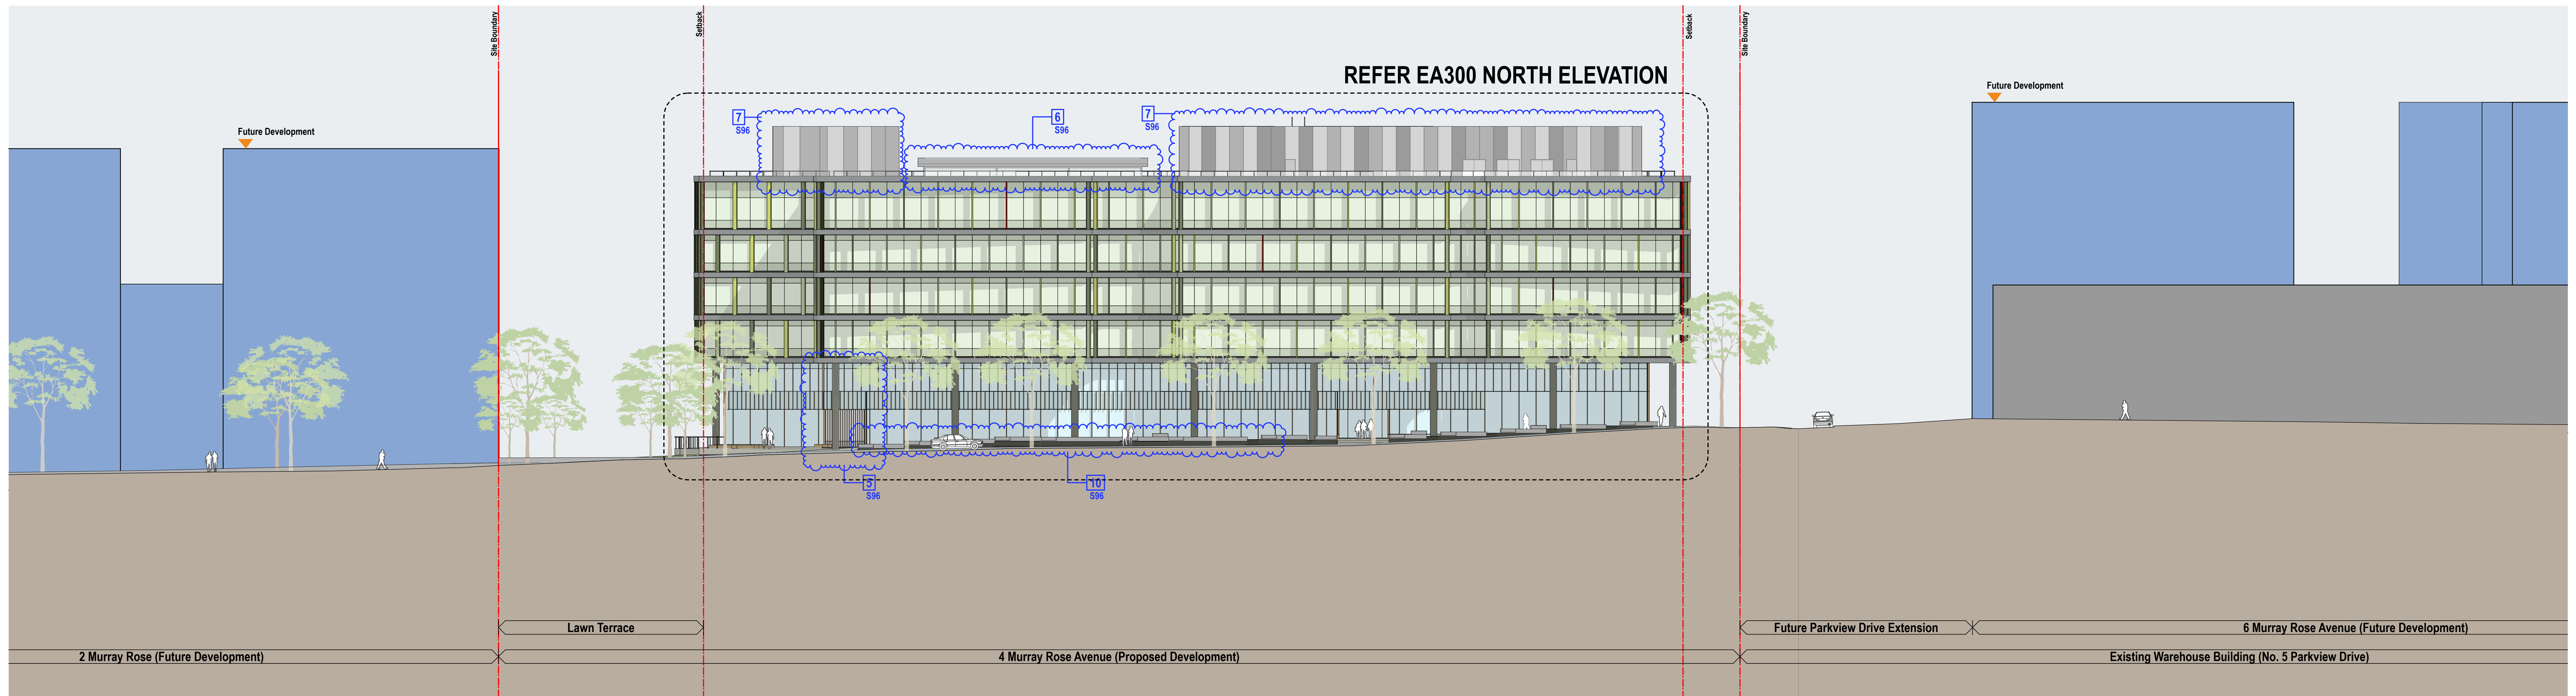

2 North Elevation_Murray Rose Avenue
1:200

LEGEND

- FUTURE DEVELOPMENTS, NOT PART OF THIS APPLICATION
- EXISTING BUILDINGS

NOTES: 1. THIS DRAWING IS THE PROPERTY OF TURNER AND SHOULD NOT BE REPRODUCED OR TRANSMITTED IN ANY FORM OR BY ANY MEANS, ELECTRONIC OR MECHANICAL, INCLUDING PHOTOCOPYING, RECORDING, OR BY ANY INFORMATION STORAGE AND RETRIEVAL SYSTEM, WITHOUT THE WRITTEN PERMISSION OF TURNER. 2. THIS DRAWING IS FOR INFORMATION ONLY AND DOES NOT REPRESENT A CONTRACT. 3. THE CLIENT ACCEPTS RESPONSIBILITY FOR THE ACCURACY OF THE INFORMATION PROVIDED TO TURNER. 4. TURNER ACCEPTS RESPONSIBILITY FOR THE ACCURACY OF THE INFORMATION PROVIDED TO THE CLIENT. 5. TURNER IS NOT RESPONSIBLE FOR ANY DELAYS OR COSTS INCURRED BY THE CLIENT AS A RESULT OF ANY CHANGES TO THE PROJECT.

CLIENT
THE GPT GROUP
Level 51 MLC Centre 19 Martin Pl Sydney
NSW 2000 AU



PROJECT MANAGER
LEND LEASE
The Bond, 30 Hickson Road, Millers Point,
NSW 2000 AU



Project Title	4MR	4 Murray Rose Avenue SOP NSW 2127 AU	Client	THE GPT GROUP	
Scale	1:200 @A0, 1/35@A3	Project No.	12022	Drawn by	CM
Drawing Title	GENERAL	Check No.	EA005	Rev	F
Context Elevation South and North		Section 96 Submission		Approved by	
		Date	16.10.17	DS	
		Scale	1:200 @A0, 1/35@A3	Project No.	12022
		Client	THE GPT GROUP	Check No.	EA005
		Section 96 Submission		Rev	F

