

smart design studio

632 BOURKE STREET  
 SURRY HILLS NSW 2010  
 TEL +61 2 8332 4333  
 NOM ARCH WILLIAM SMART 6381

THIS DRAWING IS COPYRIGHT

DO NOT SCALE DRAWINGS








SCALE 1:500 @ A3



PROJECT  
**1260 CENTRAL PARK**  
 DRAWN HL  
 APP'D WS

DWG TITLE  
**CONTEXT PLAN**  
 DWG NO SK:003  
 REV A

  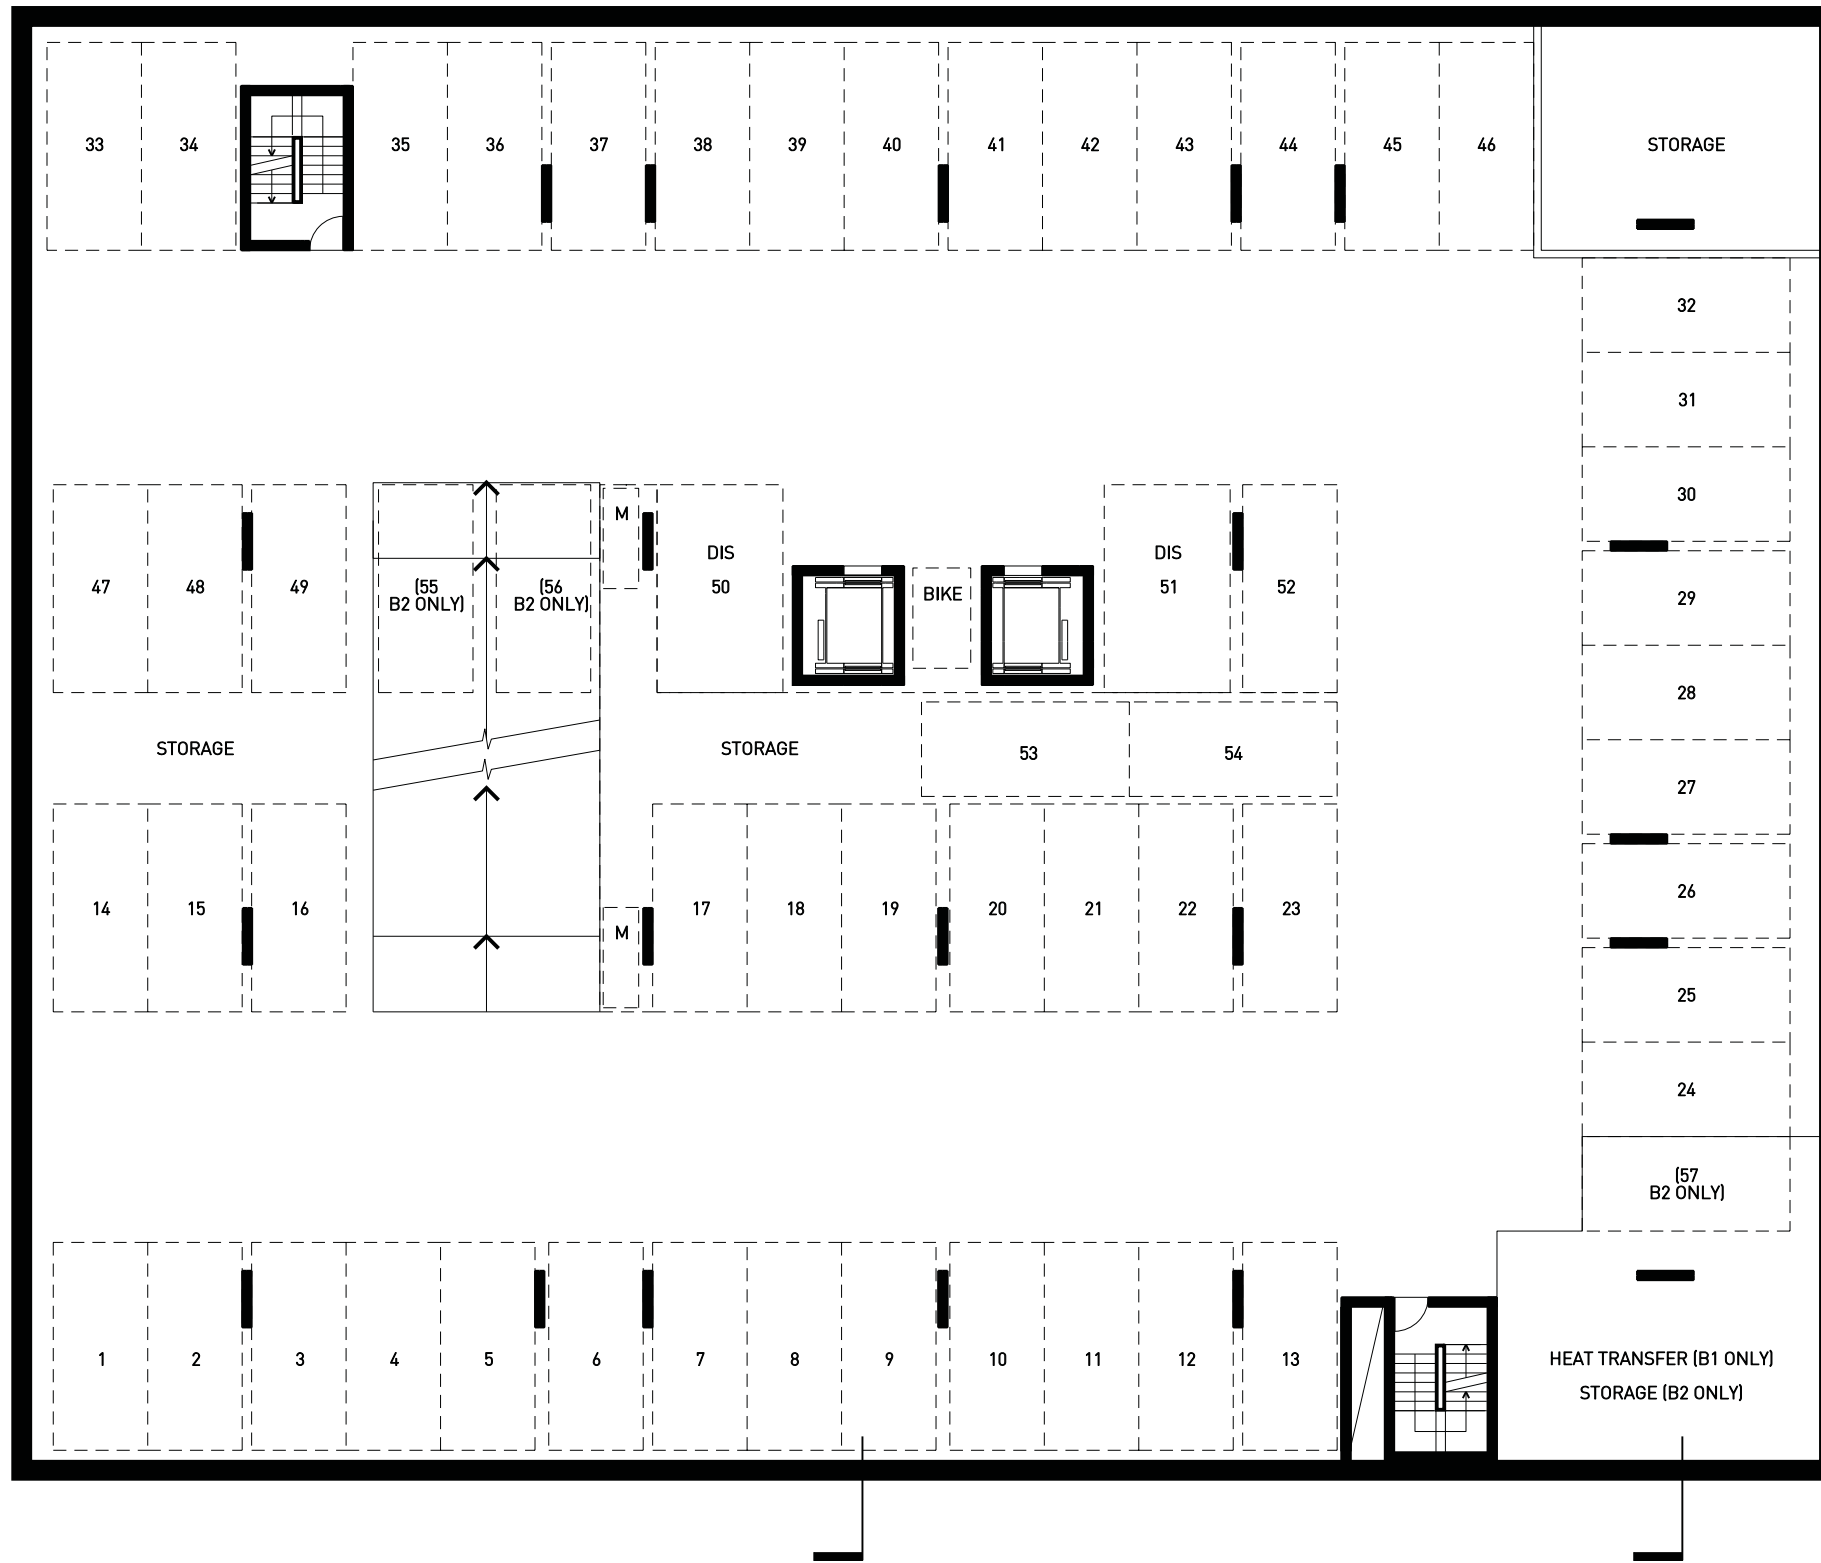  

632 BOURKE STREET  
 SURRY HILLS NSW 2010  
 TEL +61 2 8332 4333  
 NOM ARCH WILLIAM SMART 6381

THIS DRAWING IS COPYRIGHT

DO NOT SCALE DRAWINGS

0 | 2000 | 4000 | 8000

SCALE  
 1:200 @ A3




PROJECT  
**1260 CENTRAL PARK BLOCK 8**  
 DRAWN  
**LB**

APP'D  
**WS**

DWG TITLE  
**BASEMENT TYPICAL**  
 DWG NO  
**SK:101**  
 REV  
**A**

smart design studio

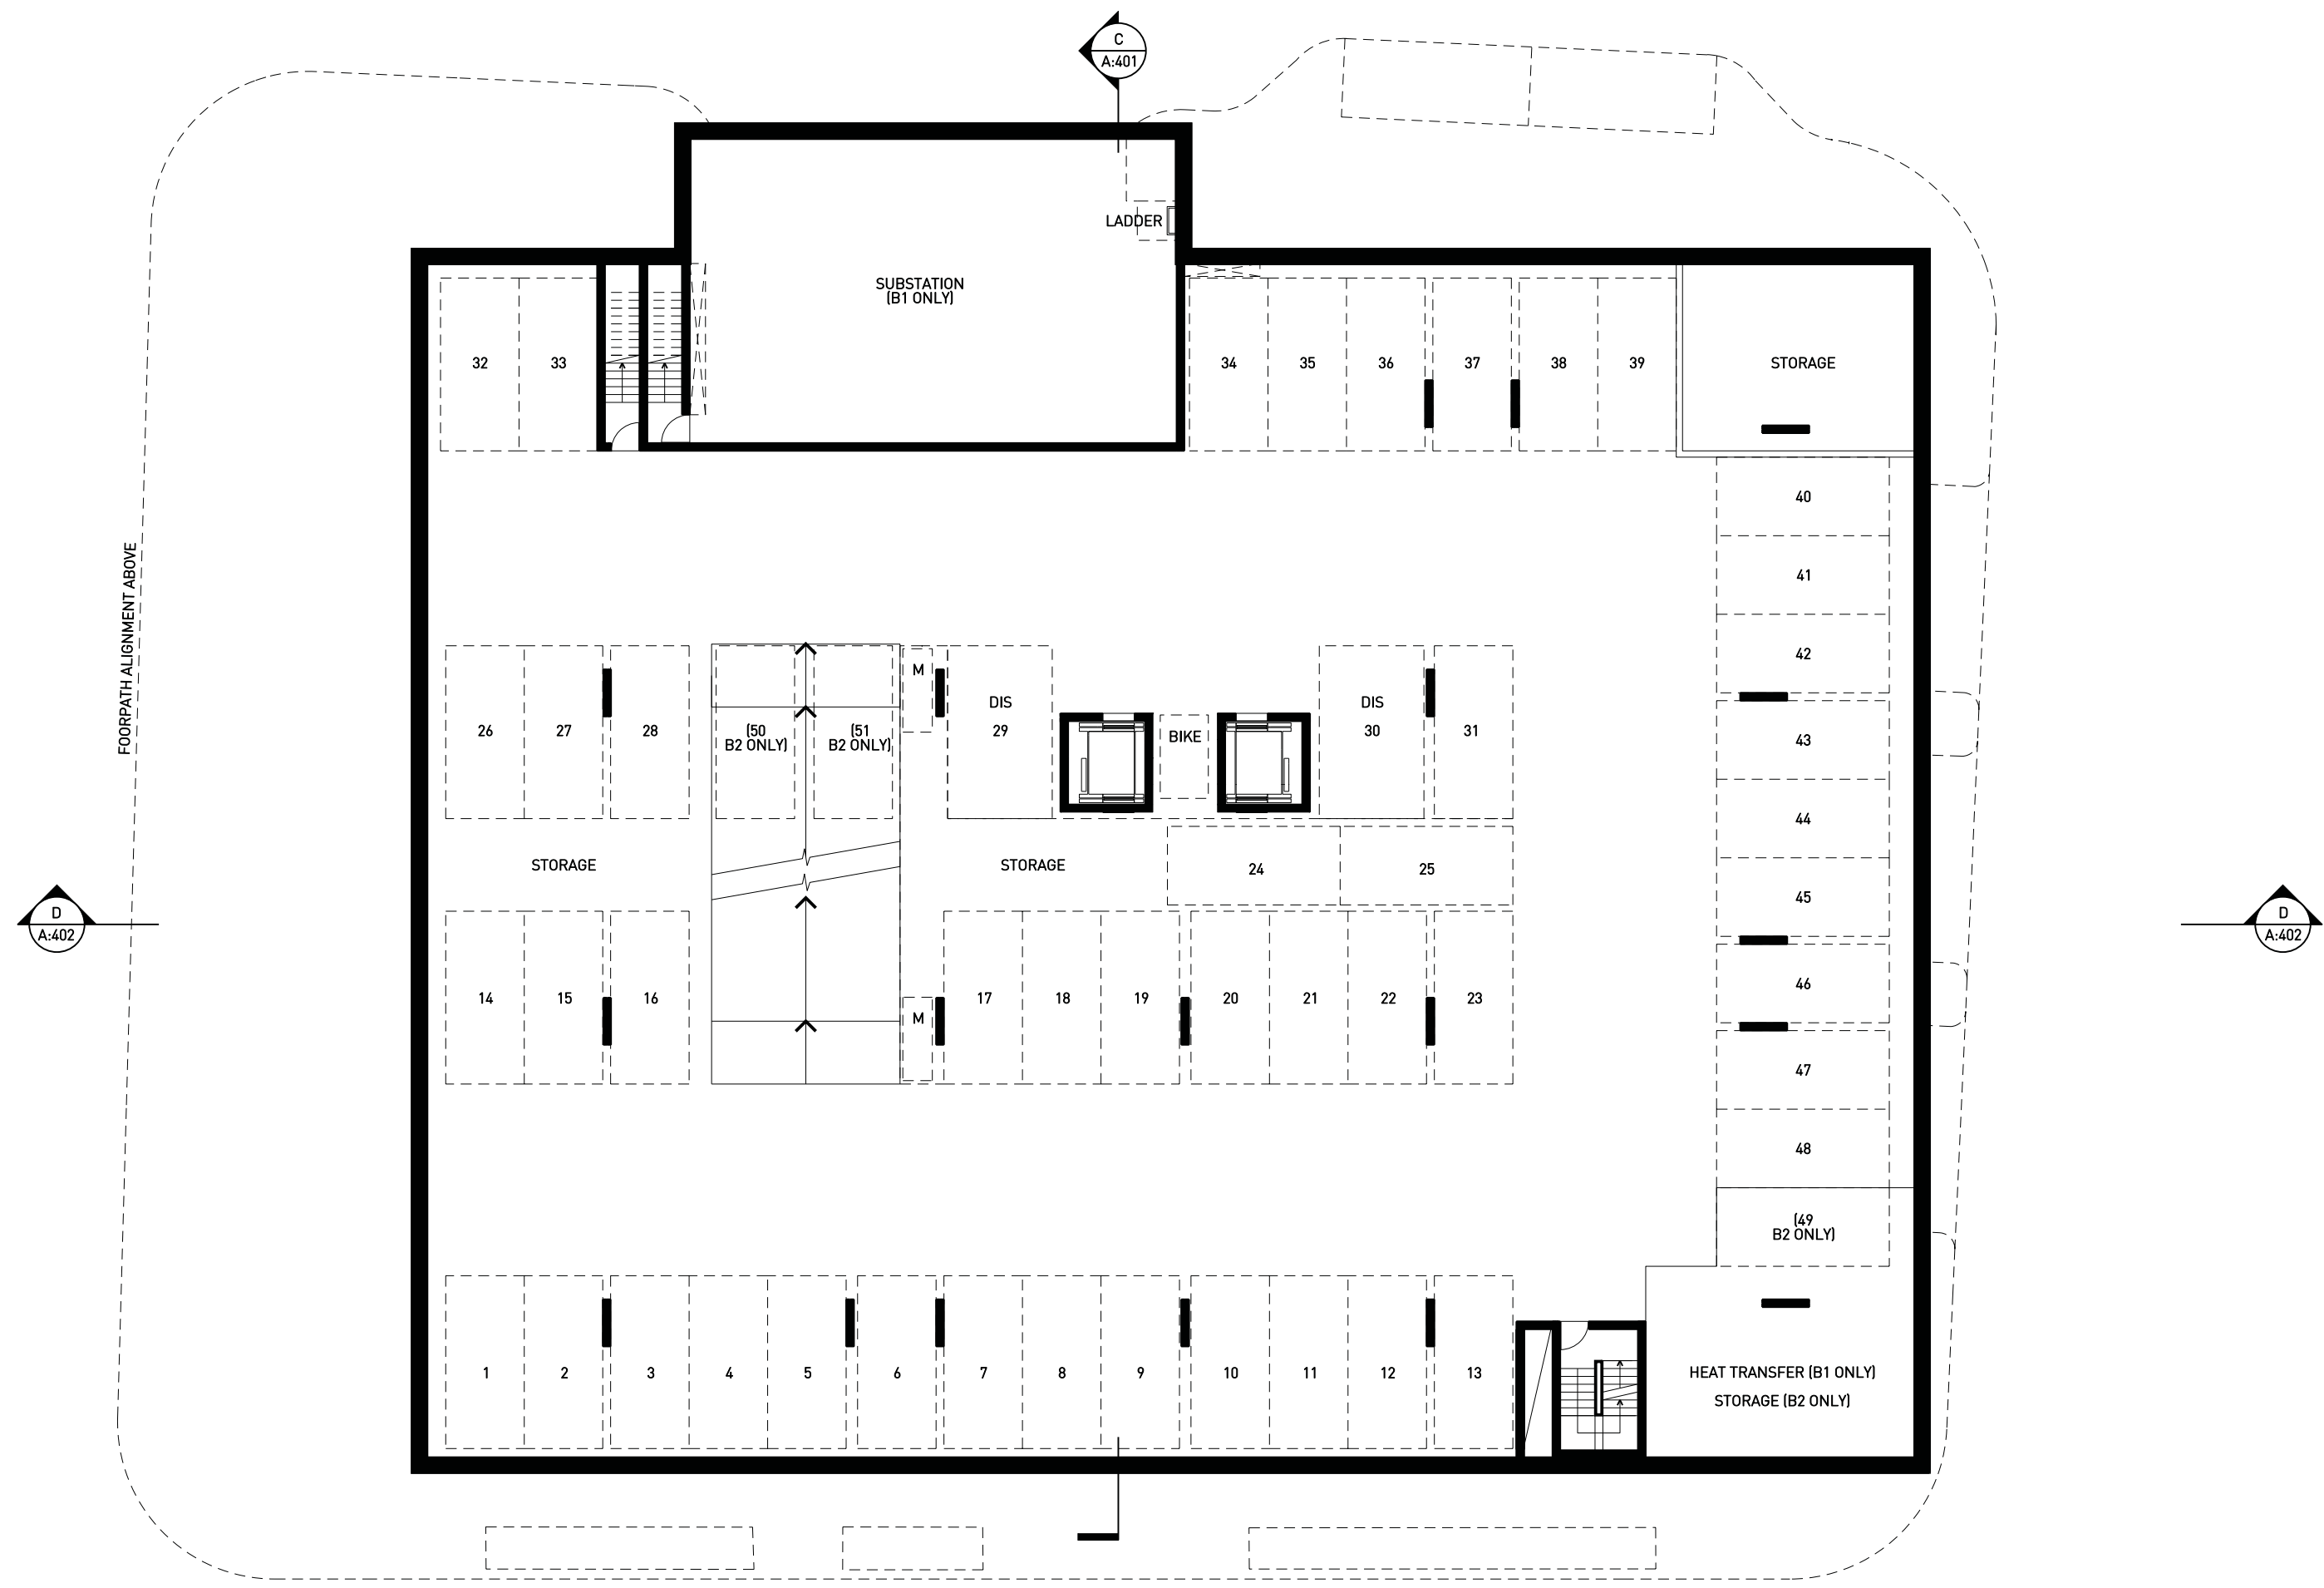

FOORPATH ALIGNMENT ABOVE

D  
A:402

D  
A:402

632 BOURKE STREET  
 SURRY HILLS NSW 2010  
 TEL +61 2 8332 4333  
 NOM ARCH WILLIAM SMART 6381

smart design studio

THIS DRAWING IS COPYRIGHT

DO NOT SCALE DRAWINGS

0 2000 4000 8000

SCALE 1:200 @ A3

PROJECT  
**1260 CENTRAL PARK BLOCK 8**  
 DRAWN LB APP'D WS

DWG TITLE  
**BASEMENT TYPICAL**  
 DWG NO SK:101 REV B



632 BOURKE STREET  
 SURRY HILLS NSW 2010  
 TEL +61 2 8332 4333  
 NOM ARCH WILLIAM SMART 6381

THIS DRAWING IS COPYRIGHT

DO NOT SCALE DRAWINGS

PROJECT  
**1260 CENTRAL PARK BLOCK 8**  
 DRAWN  
**LB**

DWG TITLE  
**GROUND**  
 DWG NO  
**SK:102**  
 REV  
**A**

0 2000 4000 8000 SCALE 1:200 @ A3

smart design studio







632 BOURKE STREET  
 SURRY HILLS NSW 2010  
 TEL +61 2 8332 4333  
 NOM ARCH WILLIAM SMART 6381

THIS DRAWING IS COPYRIGHT

DO NOT SCALE DRAWINGS

PROJECT  
**1260 CENTRAL PARK BLOCK 8**  
 DRAWN  
**LB**

DWG TITLE  
**LEVEL 1**  
 DWG NO  
**SK:103**  
 REV  
**A**

0 2000 4000 8000 SCALE 1:200 @ A3

smart design studio

C  
A:401

D  
A:402

D  
A:402



632 BOURKE STREET  
 SURRY HILLS NSW 2010  
 TEL +61 2 8332 4333  
 NOM ARCH WILLIAM SMART 6381

smart design studio

THIS DRAWING IS COPYRIGHT


DO NOT SCALE DRAWINGS



PROJECT  
**1260 CENTRAL PARK BLOCK 8**  
 DRAWN  
**LB**

APP'D  
**WS**

DWG TITLE  
**LEVEL 1**  
 DWG NO  
**SK:103**  
 REV  
**B**

 

smart design studio

632 BOURKE STREET  
 SURRY HILLS NSW 2010  
 TEL +61 2 8332 4333  
 NOM ARCH WILLIAM SMART 6381

THIS DRAWING IS COPYRIGHT

DO NOT SCALE DRAWINGS

0 | 2000 | 4000 | 8000

SCALE  
 1:200 @ A3





PROJECT  
**1260 CENTRAL PARK BLOCK 8**  
 DRAWN  
**LB**

APP'D  
**WS**

DWG TITLE  
**LEVEL 2-7**  
 DWG NO  
**SK:104**

REV  
**A**

 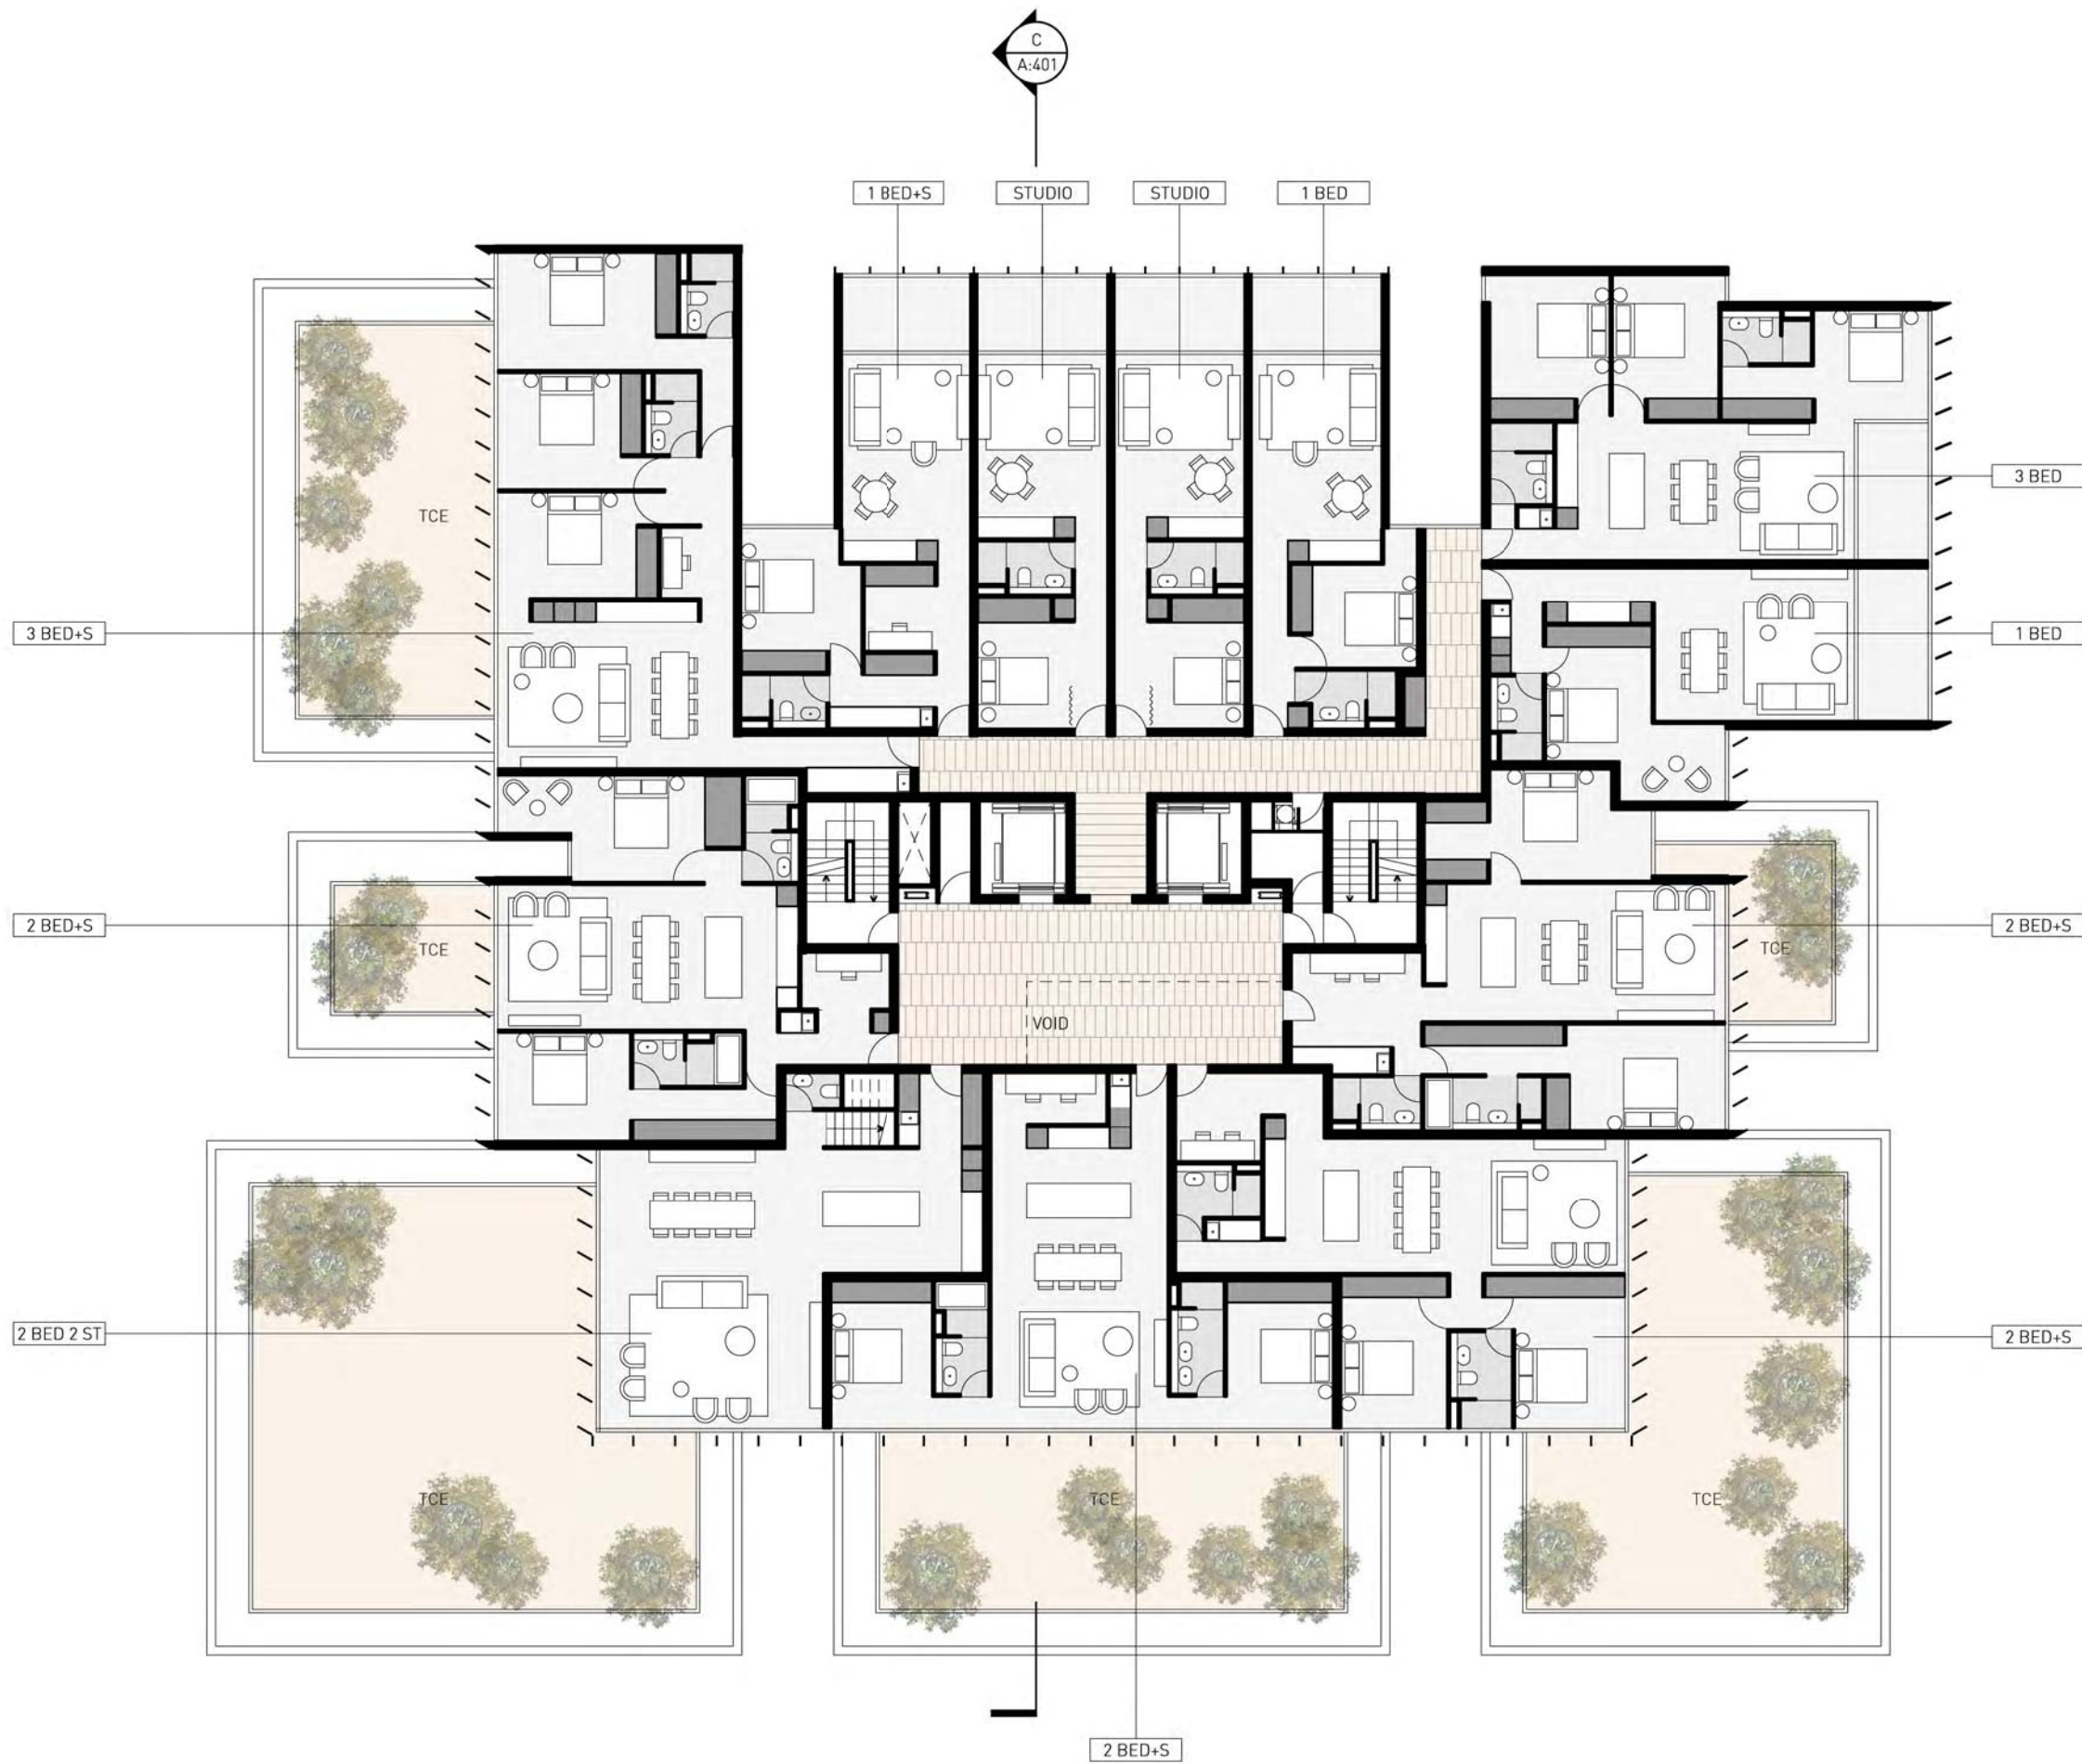

632 BOURKE STREET  
 SURRY HILLS NSW 2010  
 TEL +61 2 8332 4333  
 NOM ARCH WILLIAM SMART 6381

smart design studio

THIS DRAWING IS COPYRIGHT

DO NOT SCALE DRAWINGS


0 2000 4000 8000




SCALE 1:200 @ A3




PROJECT  
**1260 CENTRAL PARK BLOCK 8**  
 DRAWN LB APP'D WS

DWG TITLE  
**LEVEL 8**  
 DWG NO SK:105 REV A

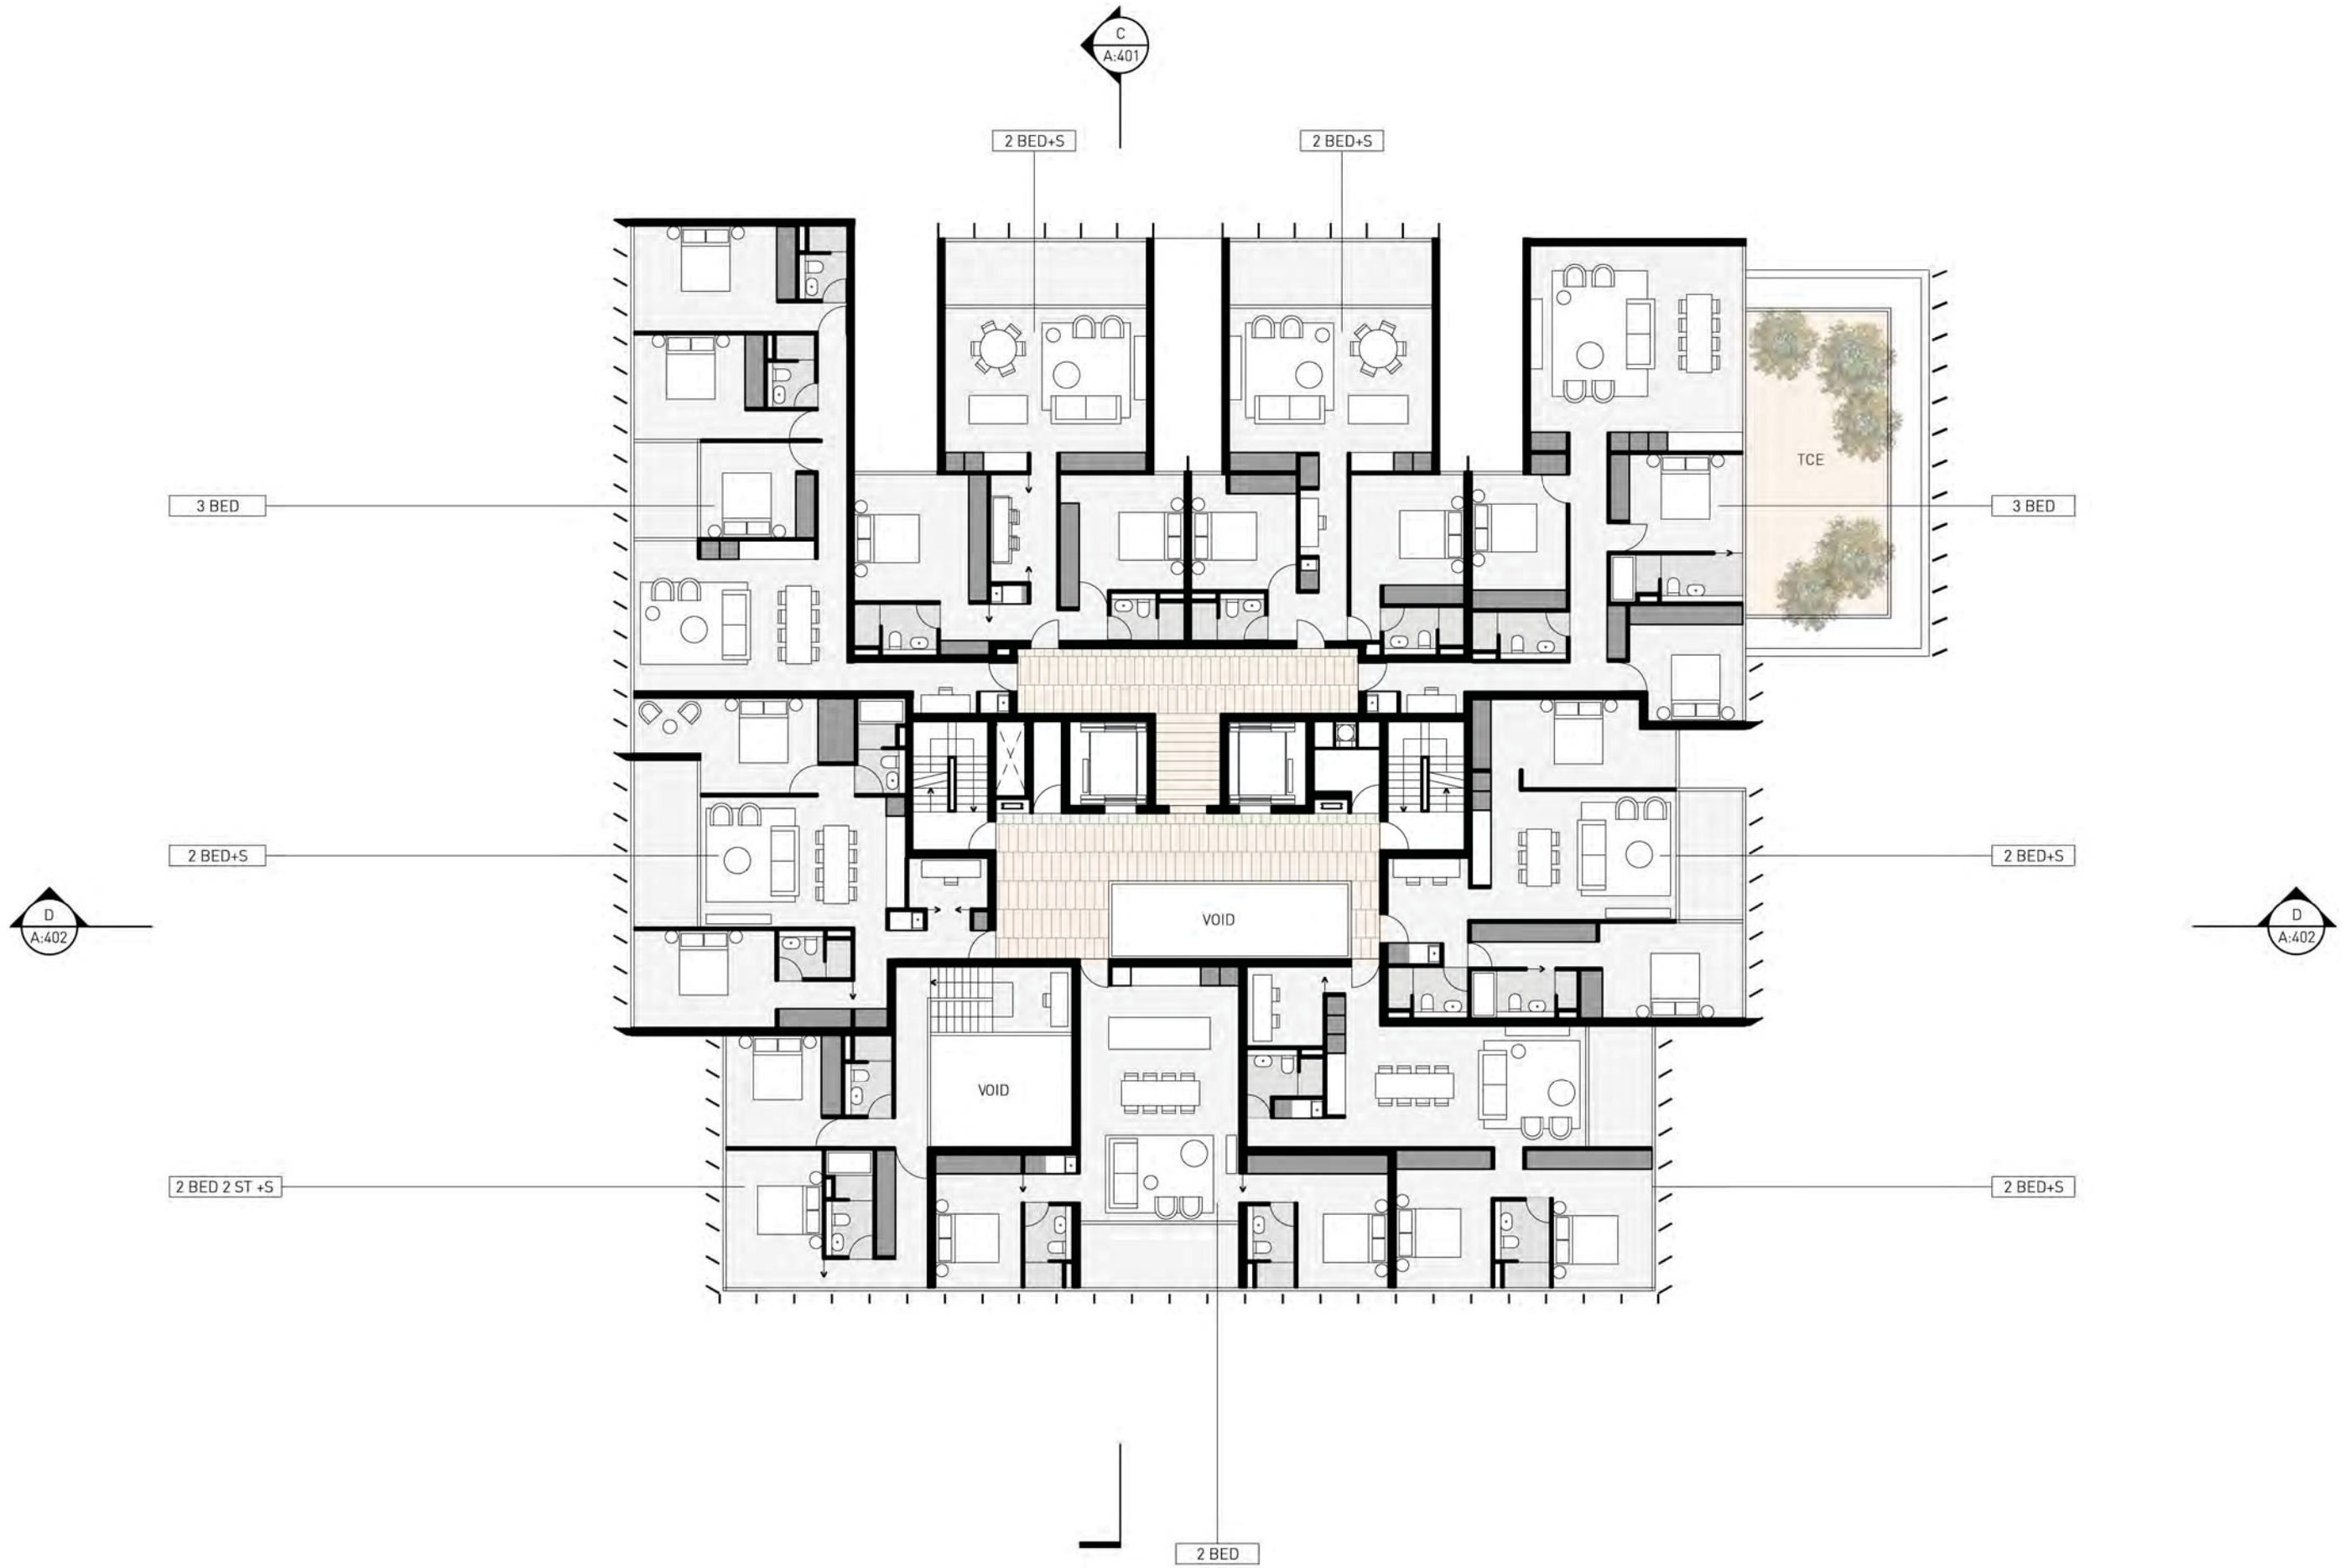

   

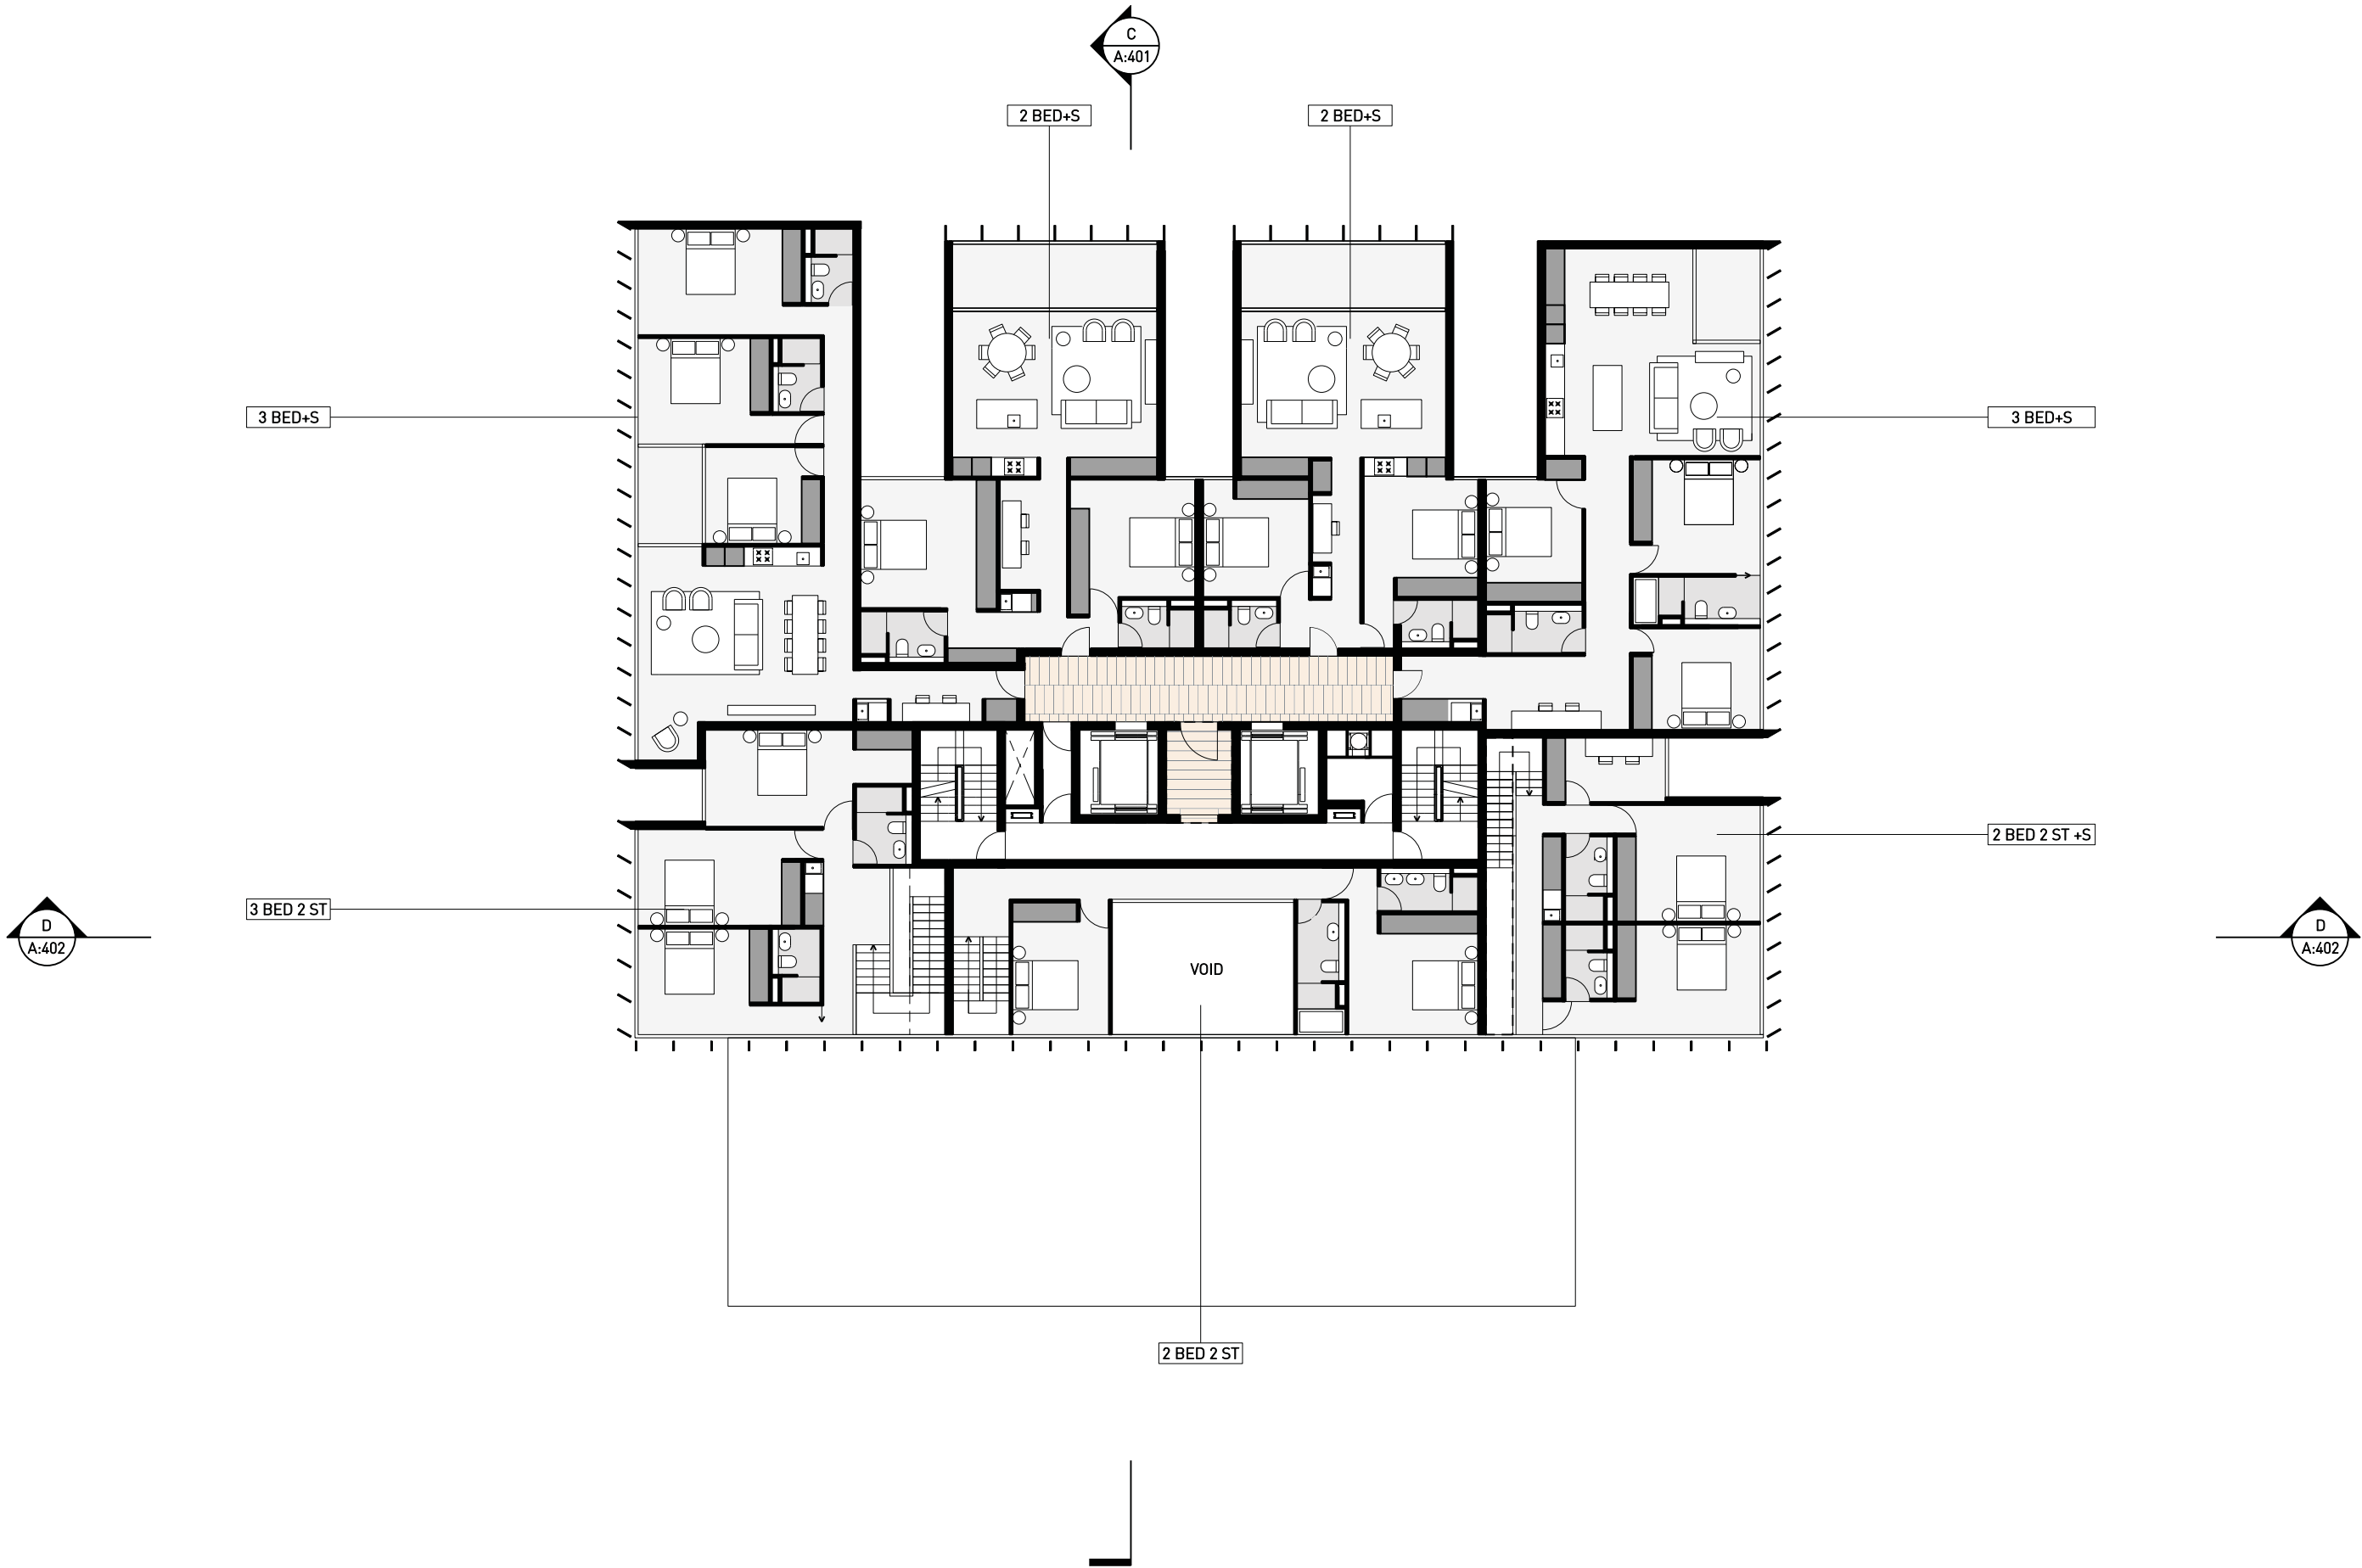

3 BED+S

2 BED+S

2 BED+S


3 BED+S

3 BED 2 ST

2 BED 2 ST+S

VOID

2 BED 2 ST

 

632 BOURKE STREET  
 SURRY HILLS NSW 2010  
 TEL +61 2 8332 4333  
 NOM ARCH WILLIAM SMART 6381

THIS DRAWING IS COPYRIGHT

DO NOT SCALE DRAWINGS

0 | 2000 | 4000 | 8000

SCALE  
 1:200 @ A3



PROJECT  
**1260 CENTRAL PARK BLOCK 8**  
 DRAWN  
**LB**

APP'D  
**WS**

DWG TITLE  
**LEVEL 11**  
 DWG NO  
**SK:108**

REV  
**A**

smart design studio

 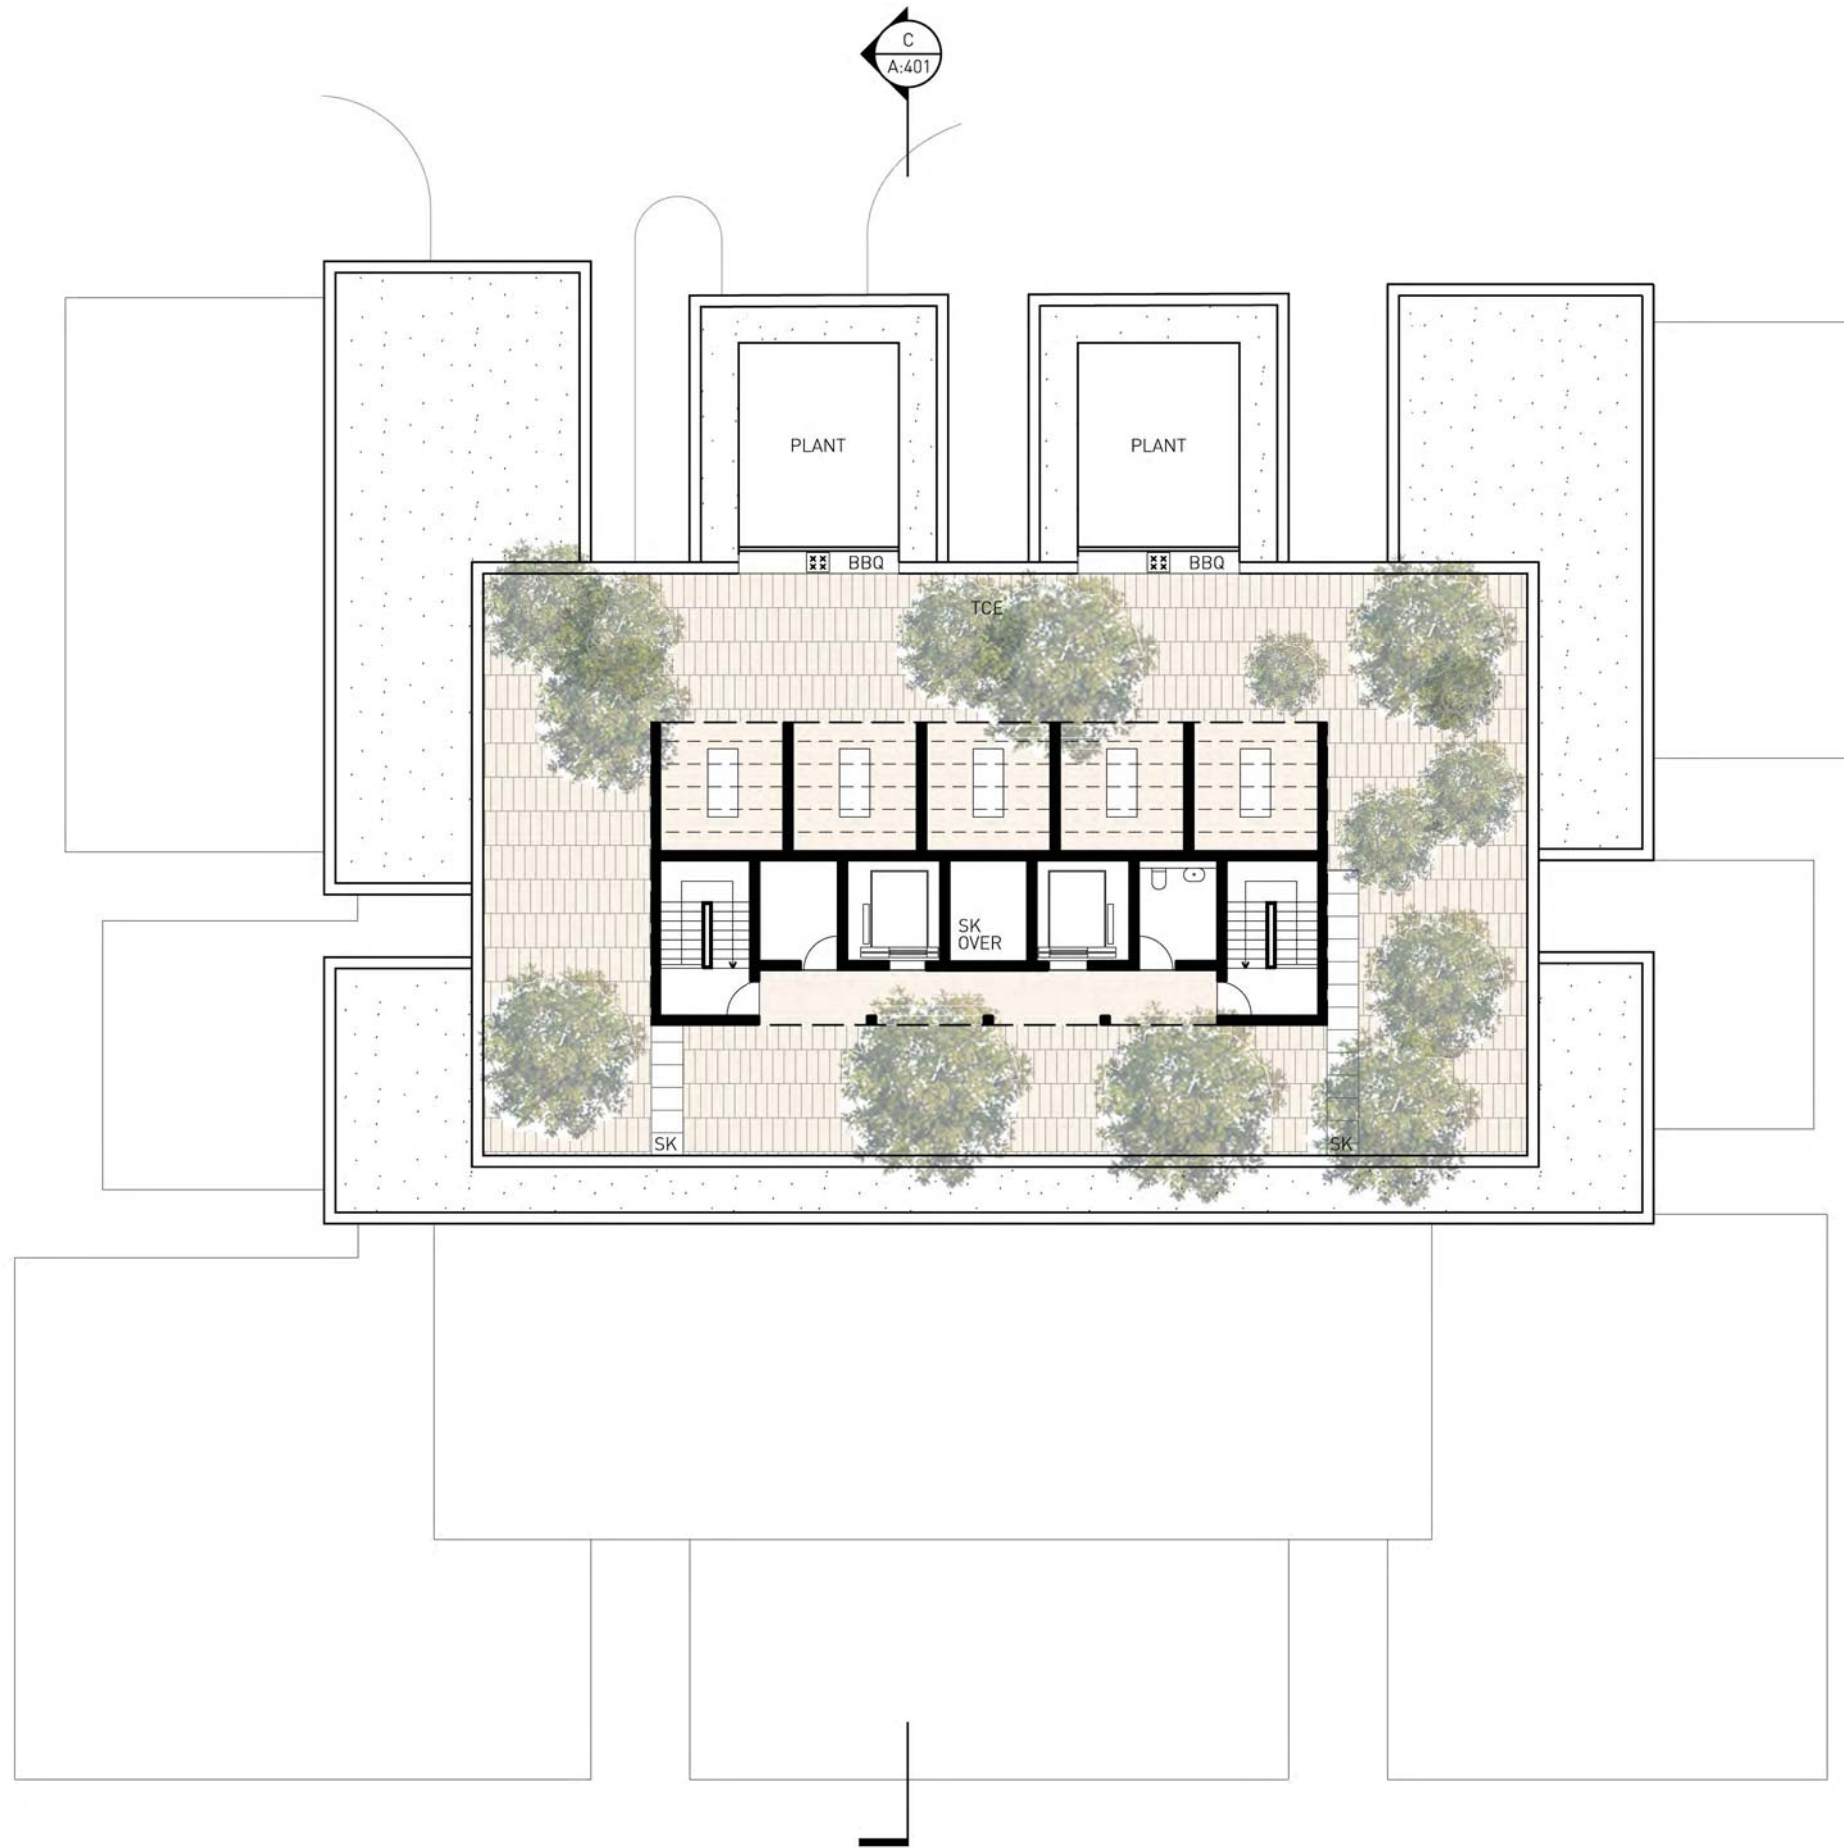

632 BOURKE STREET  
 SURRY HILLS NSW 2010  
 TEL +61 2 8332 4333  
 NOM ARCH WILLIAM SMART 6381

smart design studio

THIS DRAWING IS COPYRIGHT


DO NOT SCALE DRAWINGS




SCALE 1:200 @ A3

PROJECT  
**1260 CENTRAL PARK BLOCK 8**  
 DRAWN LB APP'D WS


DWG TITLE  
**LEVEL 12**  
 DWG NO SK:109 REV A

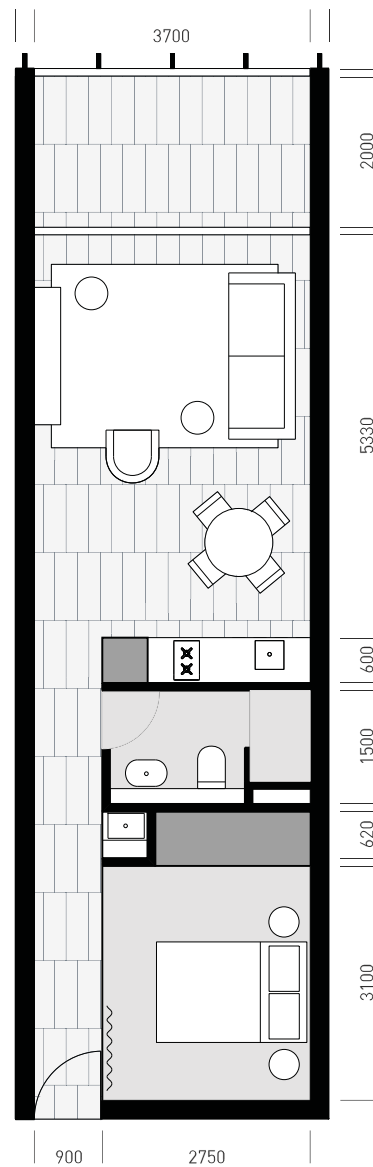


1 STUDIO

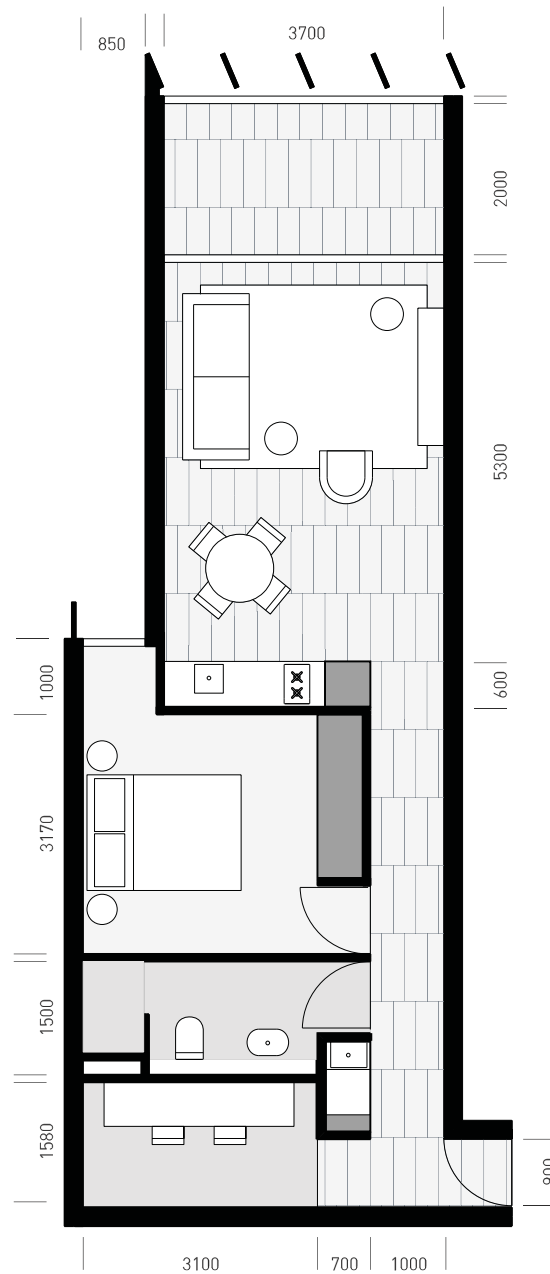

2 1 BED + S

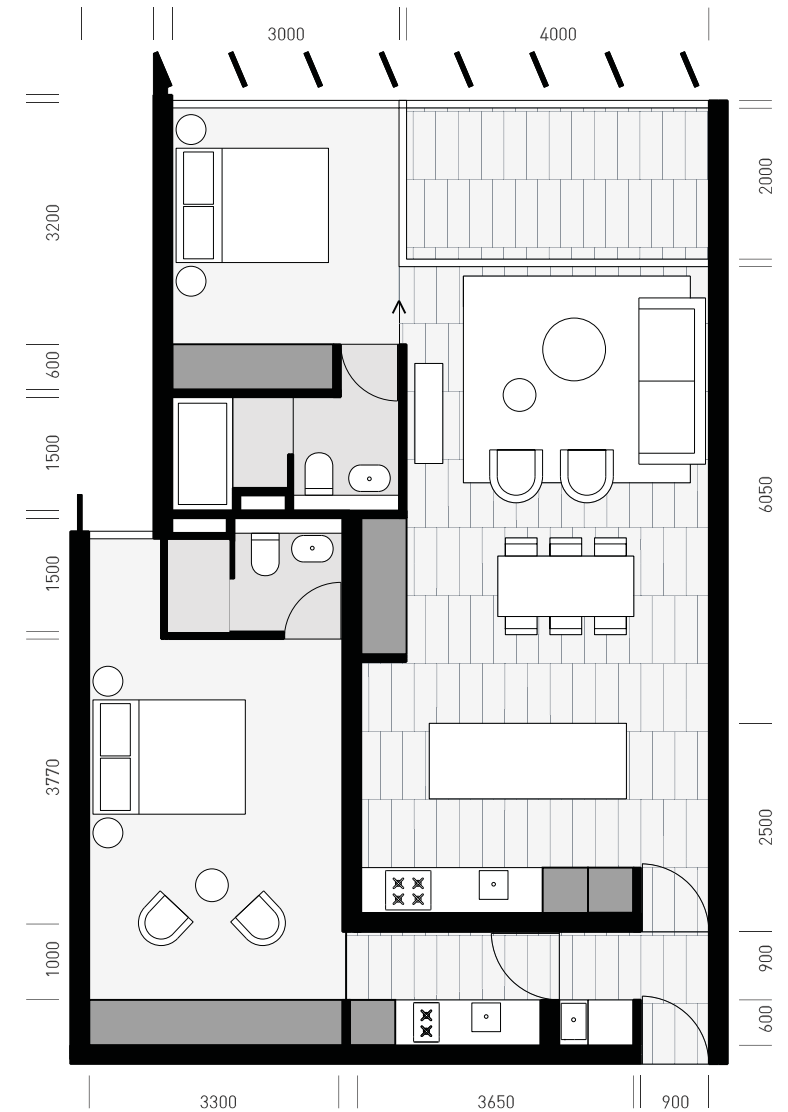

3 2 BED 2 KEY

 

632 BOURKE STREET  
 SURRY HILLS NSW 2010  
 TEL +61 2 8332 4333  
 NOM ARCH WILLIAM SMART 6381

THIS DRAWING IS COPYRIGHT

DO NOT SCALE DRAWINGS

0 1000 2000 4000

SCALE  
 1:100 @ A3

PROJECT  
**1260 CENTRAL PARK LOT 8**  
 DRAWN  
**LS**

APP'D  
**WS**

DWG TITLE  
**APARTMENT TYPES PLANS**  
 DWG NO  
**SK:110** REV  
**A**

smart design studio

TOP RL 53.84  
 R RL 50.54  
 L11 RL 47.47  
 L10 RL 44.40  
 L09 RL 41.33  
 L08 RL 38.26  
 L07 RL 35.19  
 L06 RL 32.12  
 L05 RL 29.05  
 L04 RL 25.98  
 L03 RL 22.91  
 L02 RL 19.84  
 L01 RL 16.77  
 G-E RL 13.70  
 G-W RL 12.09  
 B01 RL 8.70  
 B02 RL 5.60



O'CONNOR ST

IRVING ST

TOP RL 53.84  
 R RL 50.54  
 L11 RL 47.47  
 L10 RL 44.40  
 L09 RL 41.33  
 L08 RL 38.26  
 L07 RL 35.19  
 L06 RL 32.12  
 L05 RL 29.05  
 L04 RL 25.98  
 L03 RL 22.91  
 L02 RL 19.84  
 L01 RL 16.77  
 G-E RL 13.70  
 G-W RL 12.09  
 B01 RL 8.70  
 B02 RL 5.60



ABERCROMBIE ST

CARLTON ST

TOP RL 53.84

R RL 50.54

L11 RL 47.47

L10 RL 44.40

L09 RL 41.33

L08 RL 38.26

L07 RL 35.19

L06 RL 32.12

L05 RL 29.05

L04 RL 25.98

L03 RL 22.91

L02 RL 19.84

L01 RL 16.77

G-E RL 13.70

G-W RL 12.09


B01 RL 8.70

B02 RL 5.60



IRVING ST

O'CONNOR ST

 

632 BOURKE STREET  
 SURRY HILLS NSW 2010  
 TEL +61 2 8332 4333  
 NOM ARCH WILLIAM SMART 6381

THIS DRAWING IS COPYRIGHT

DO NOT SCALE DRAWINGS

0 2000 4000 8000

SCALE  
 1:200 @ A3

PROJECT  
**1260 CENTRAL PARK BLOCK 8**  
 DRAWN  
**HL**

APP'D  
**WS**

DWG TITLE  
**WEST ELEVATION**  
 DWG NO  
**SK:303**  
 REV  
**A**

smart design studio

TOP RL 53.84  
 R RL 50.54  
 L11 RL 47.47  
 L10 RL 44.40  
 L09 RL 41.33  
 L08 RL 38.26  
 L07 RL 35.19  
 L06 RL 32.12  
 L05 RL 29.05  
 L04 RL 25.98  
 L03 RL 22.91  
 L02 RL 19.84  
 L01 RL 16.77  
 G-E RL 13.70  
 G-W RL 12.09  
 B01 RL 8.70  
 B02 RL 5.60



CARLTON ST

ABERCROMBIE ST



632 BOURKE STREET  
 SURRY HILLS NSW 2010  
 TEL +61 2 8332 4333  
 NOM ARCH WILLIAM SMART 6381

THIS DRAWING IS COPYRIGHT

DO NOT SCALE DRAWINGS

0 2000 4000 8000

SCALE  
1:200 @ A3

PROJECT  
**1260 CENTRAL PARK BLOCK 8**  
 DRAWN  
**HL**



APP'D  
**WS**

DWG TITLE  
**NORTH ELEVATION**  
 DWG NO  
**SK:304**  
 REV  
**A**



smart design studio

**LEGEND**

RESIDENTIAL
COMMERCIAL
RETAIL
CARPARK
CIRCULATION
MCP
MEH
EH
25M HEIGHT PLANE
SUN ACCESS PLANE

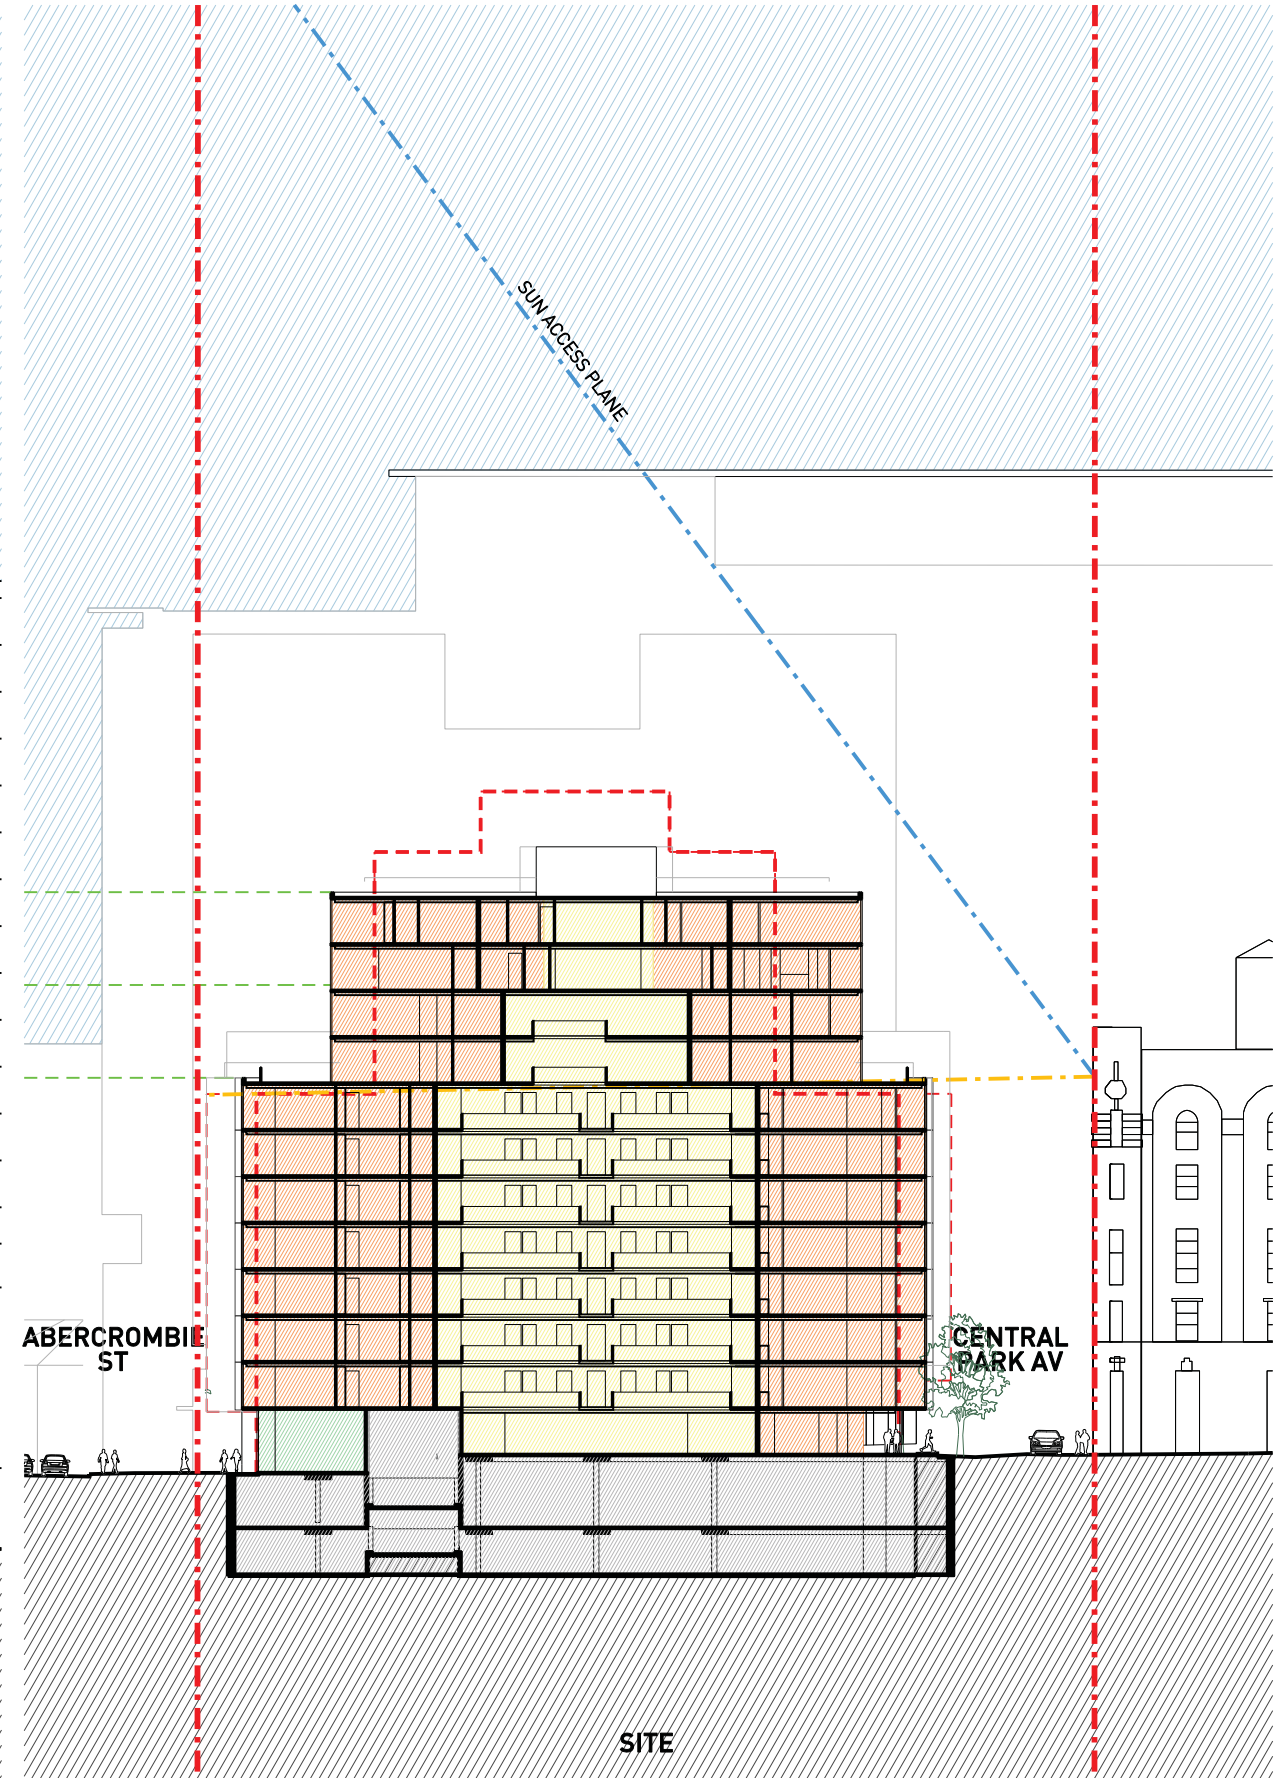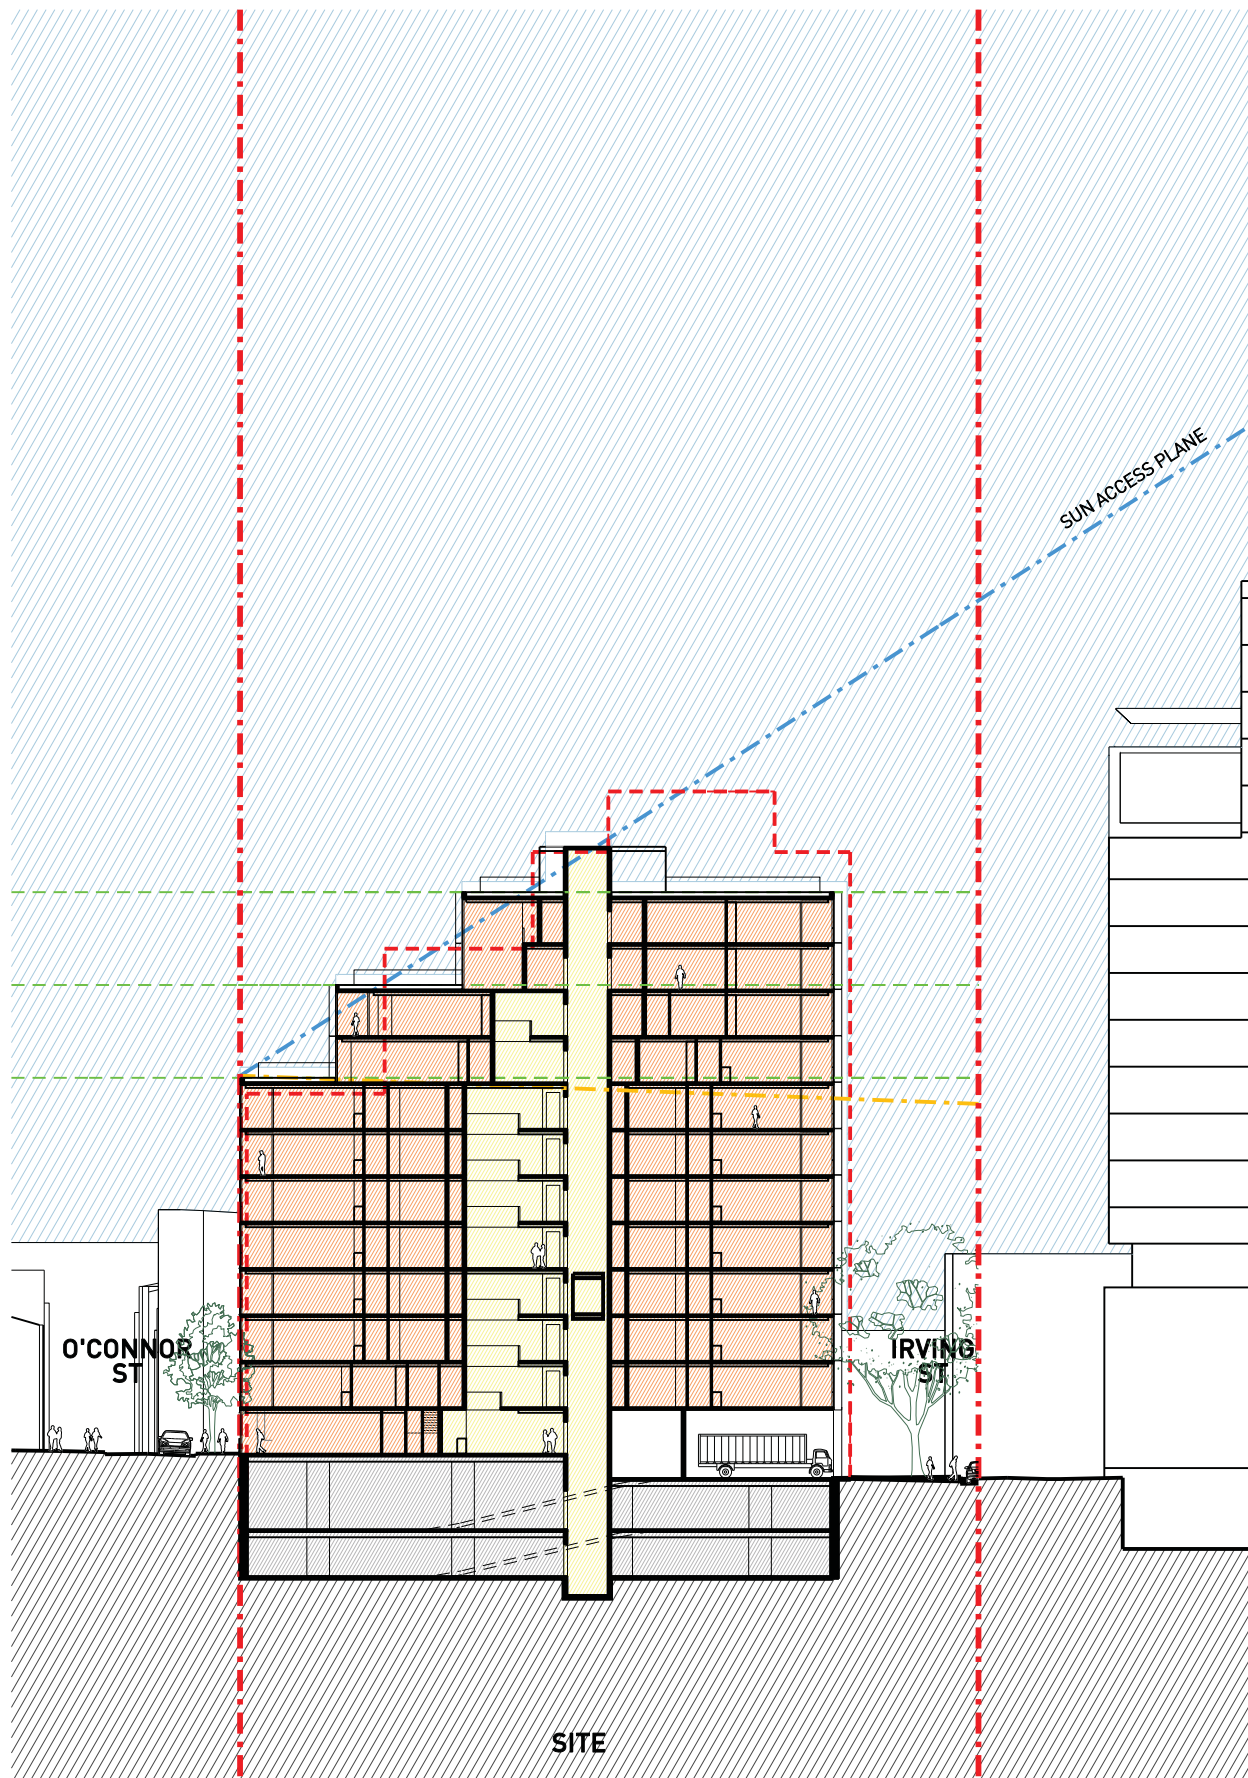

TOP RL 53.84  
 R RL 50.54  
 L11 RL 47.47  
 L10 RL 44.40  
 L09 RL 41.33  
 L08 RL 38.26  
 L07 RL 35.19  
 L06 RL 32.12  
 L05 RL 29.05  
 L04 RL 25.98  
 L03 RL 22.91  
 L02 RL 19.84  
 L01 RL 16.77  
 G-E RL 13.70  
 G-W RL 12.09  
 B01 RL 8.70  
 B02 RL 5.60

 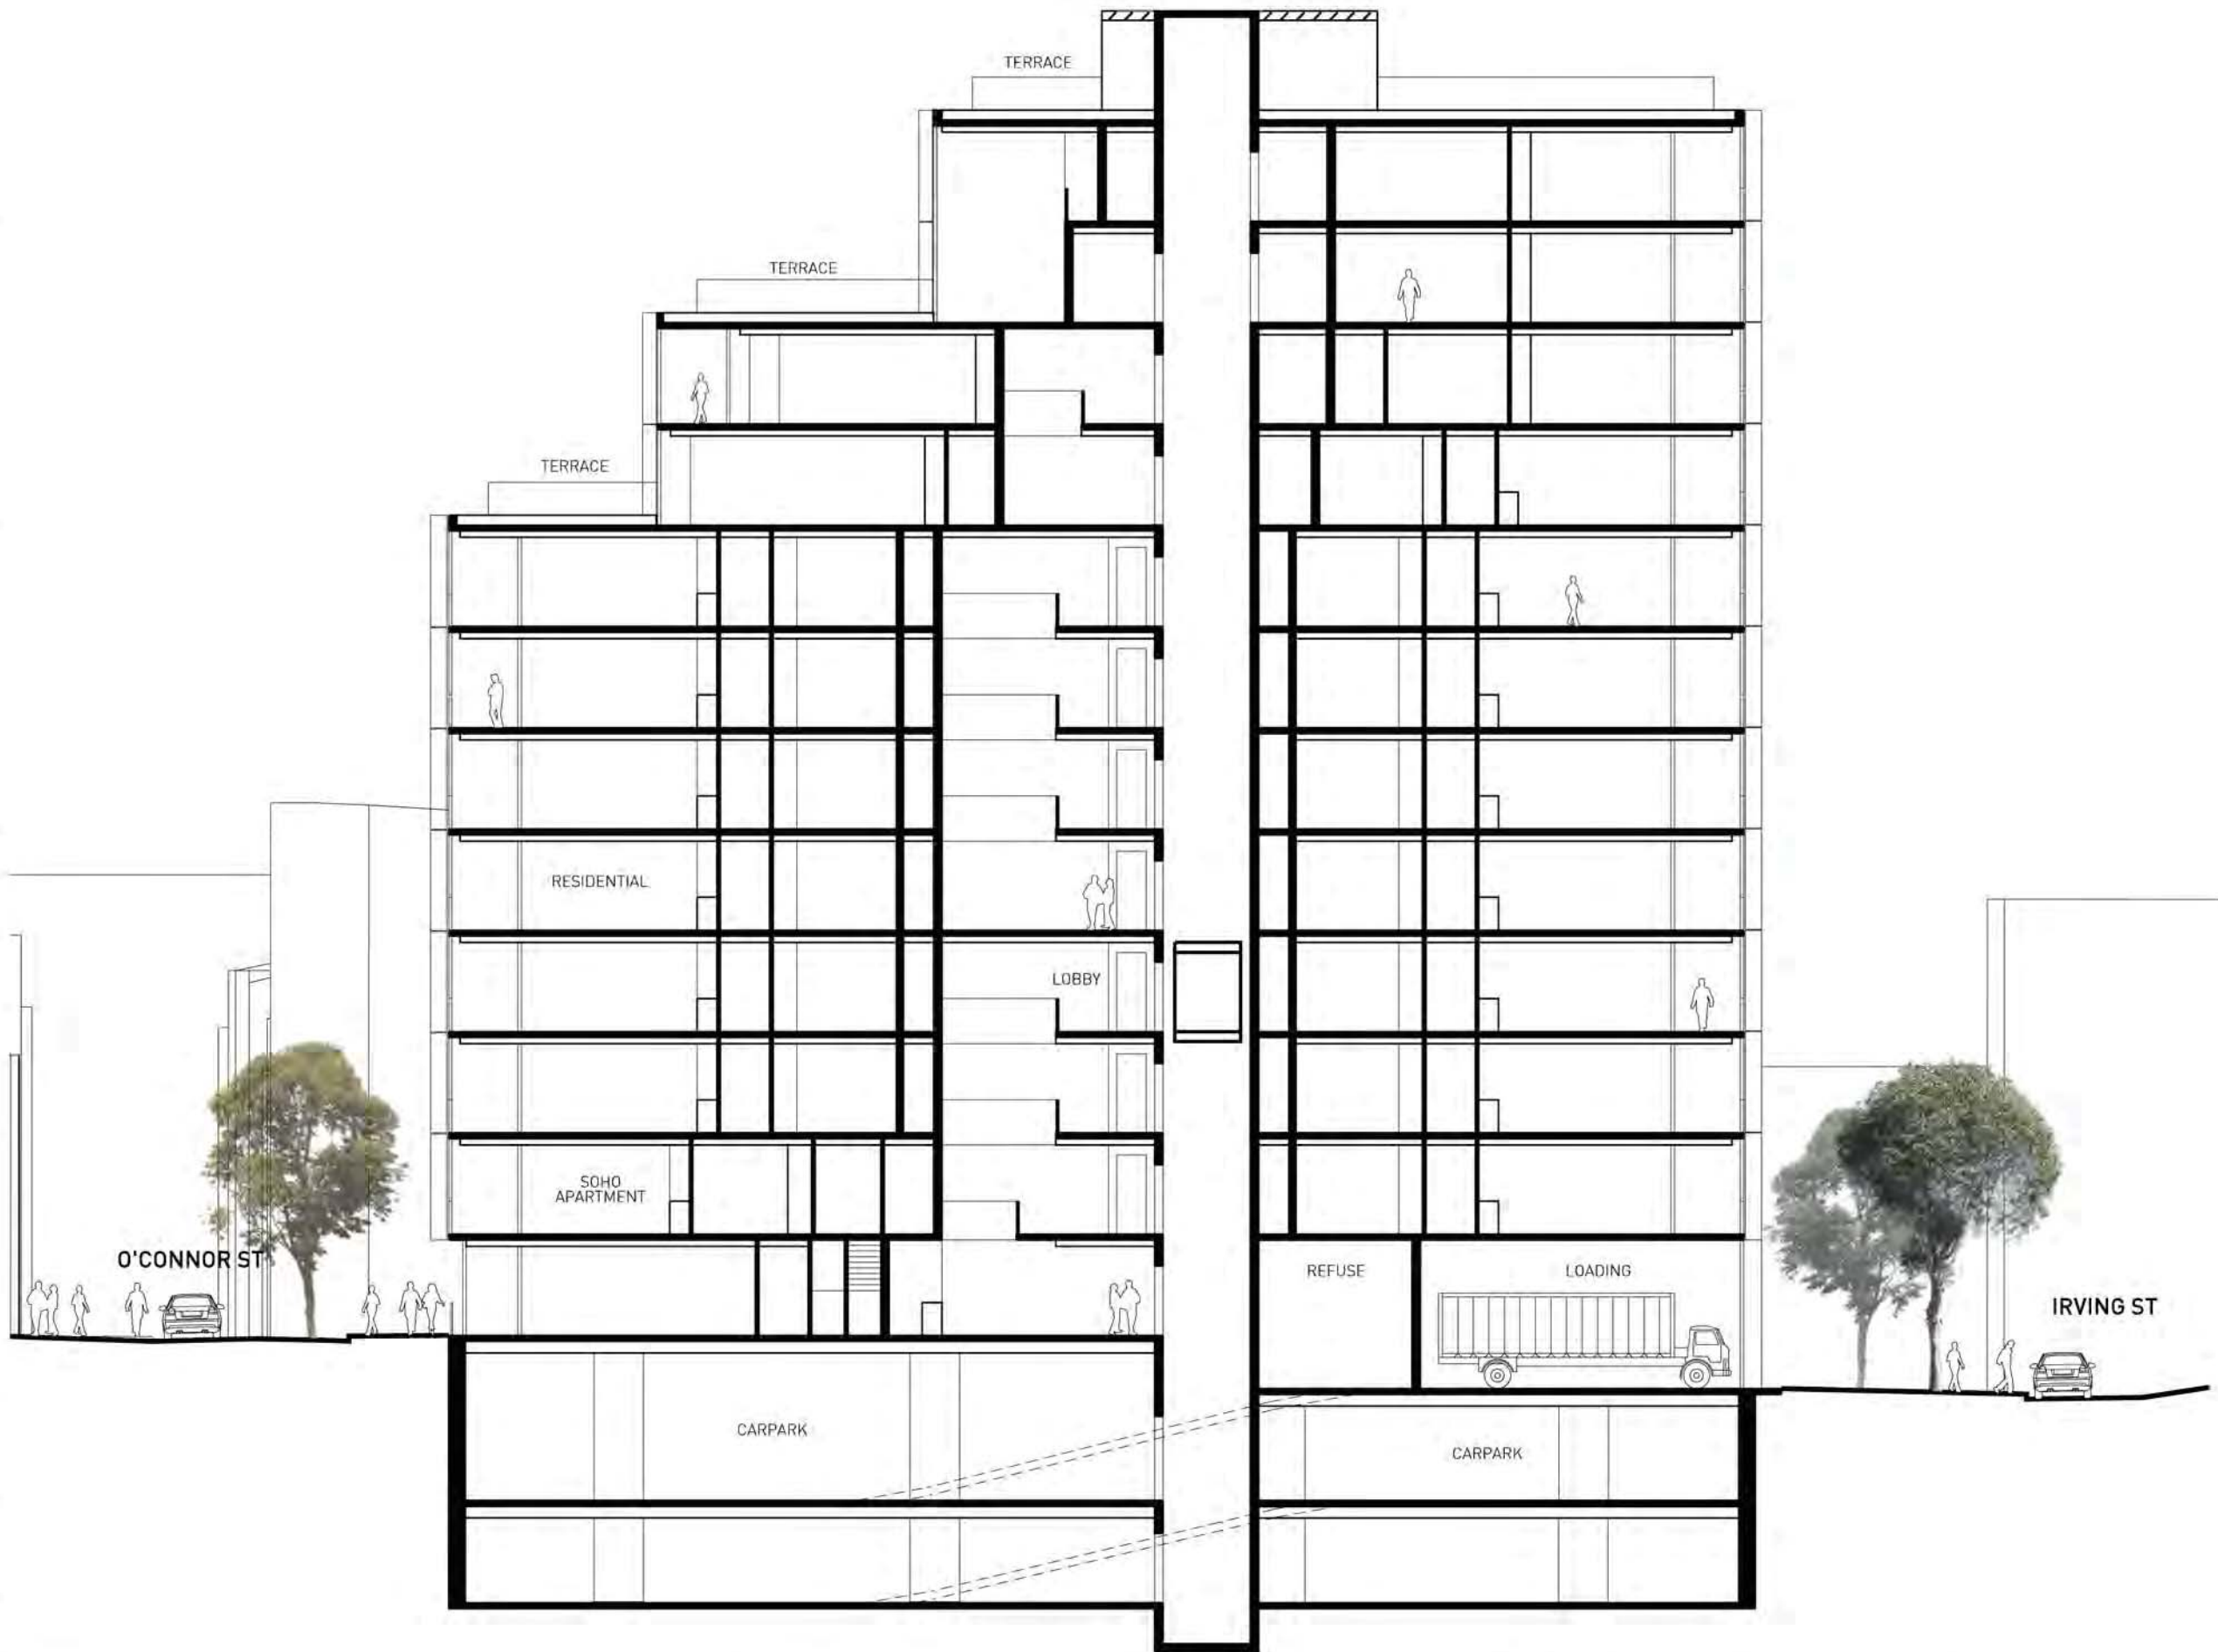

632 BOURKE STREET  
 SURRY HILLS NSW 2010  
 TEL +61 2 8332 4333  
 NOM ARCH WILLIAM SMART 6381

THIS DRAWING IS COPYRIGHT

DO NOT SCALE DRAWINGS

0 2000 4000 8000


SCALE 1:200 @ A3

PROJECT 1260 CENTRAL PARK BLOCK 8  
 DRAWN HL APP'D WS

DWG TITLE SECTION CC  
 DWG NO SK:401 REV A

smart design studio

TOP RL 53.84  
 R RL 50.54  
 L11 RL 47.47  
 L10 RL 44.40  
 L09 RL 41.33  
 L08 RL 38.26  
 L07 RL 35.19  
 L06 RL 32.12  
 L05 RL 29.05  
 L04 RL 25.98  
 L03 RL 22.91  
 L02 RL 19.84  
 L01 RL 16.77  
 G-E RL 13.70  
 G-W RL 12.09  
 B01 RL 8.70  
 B02 RL 5.60

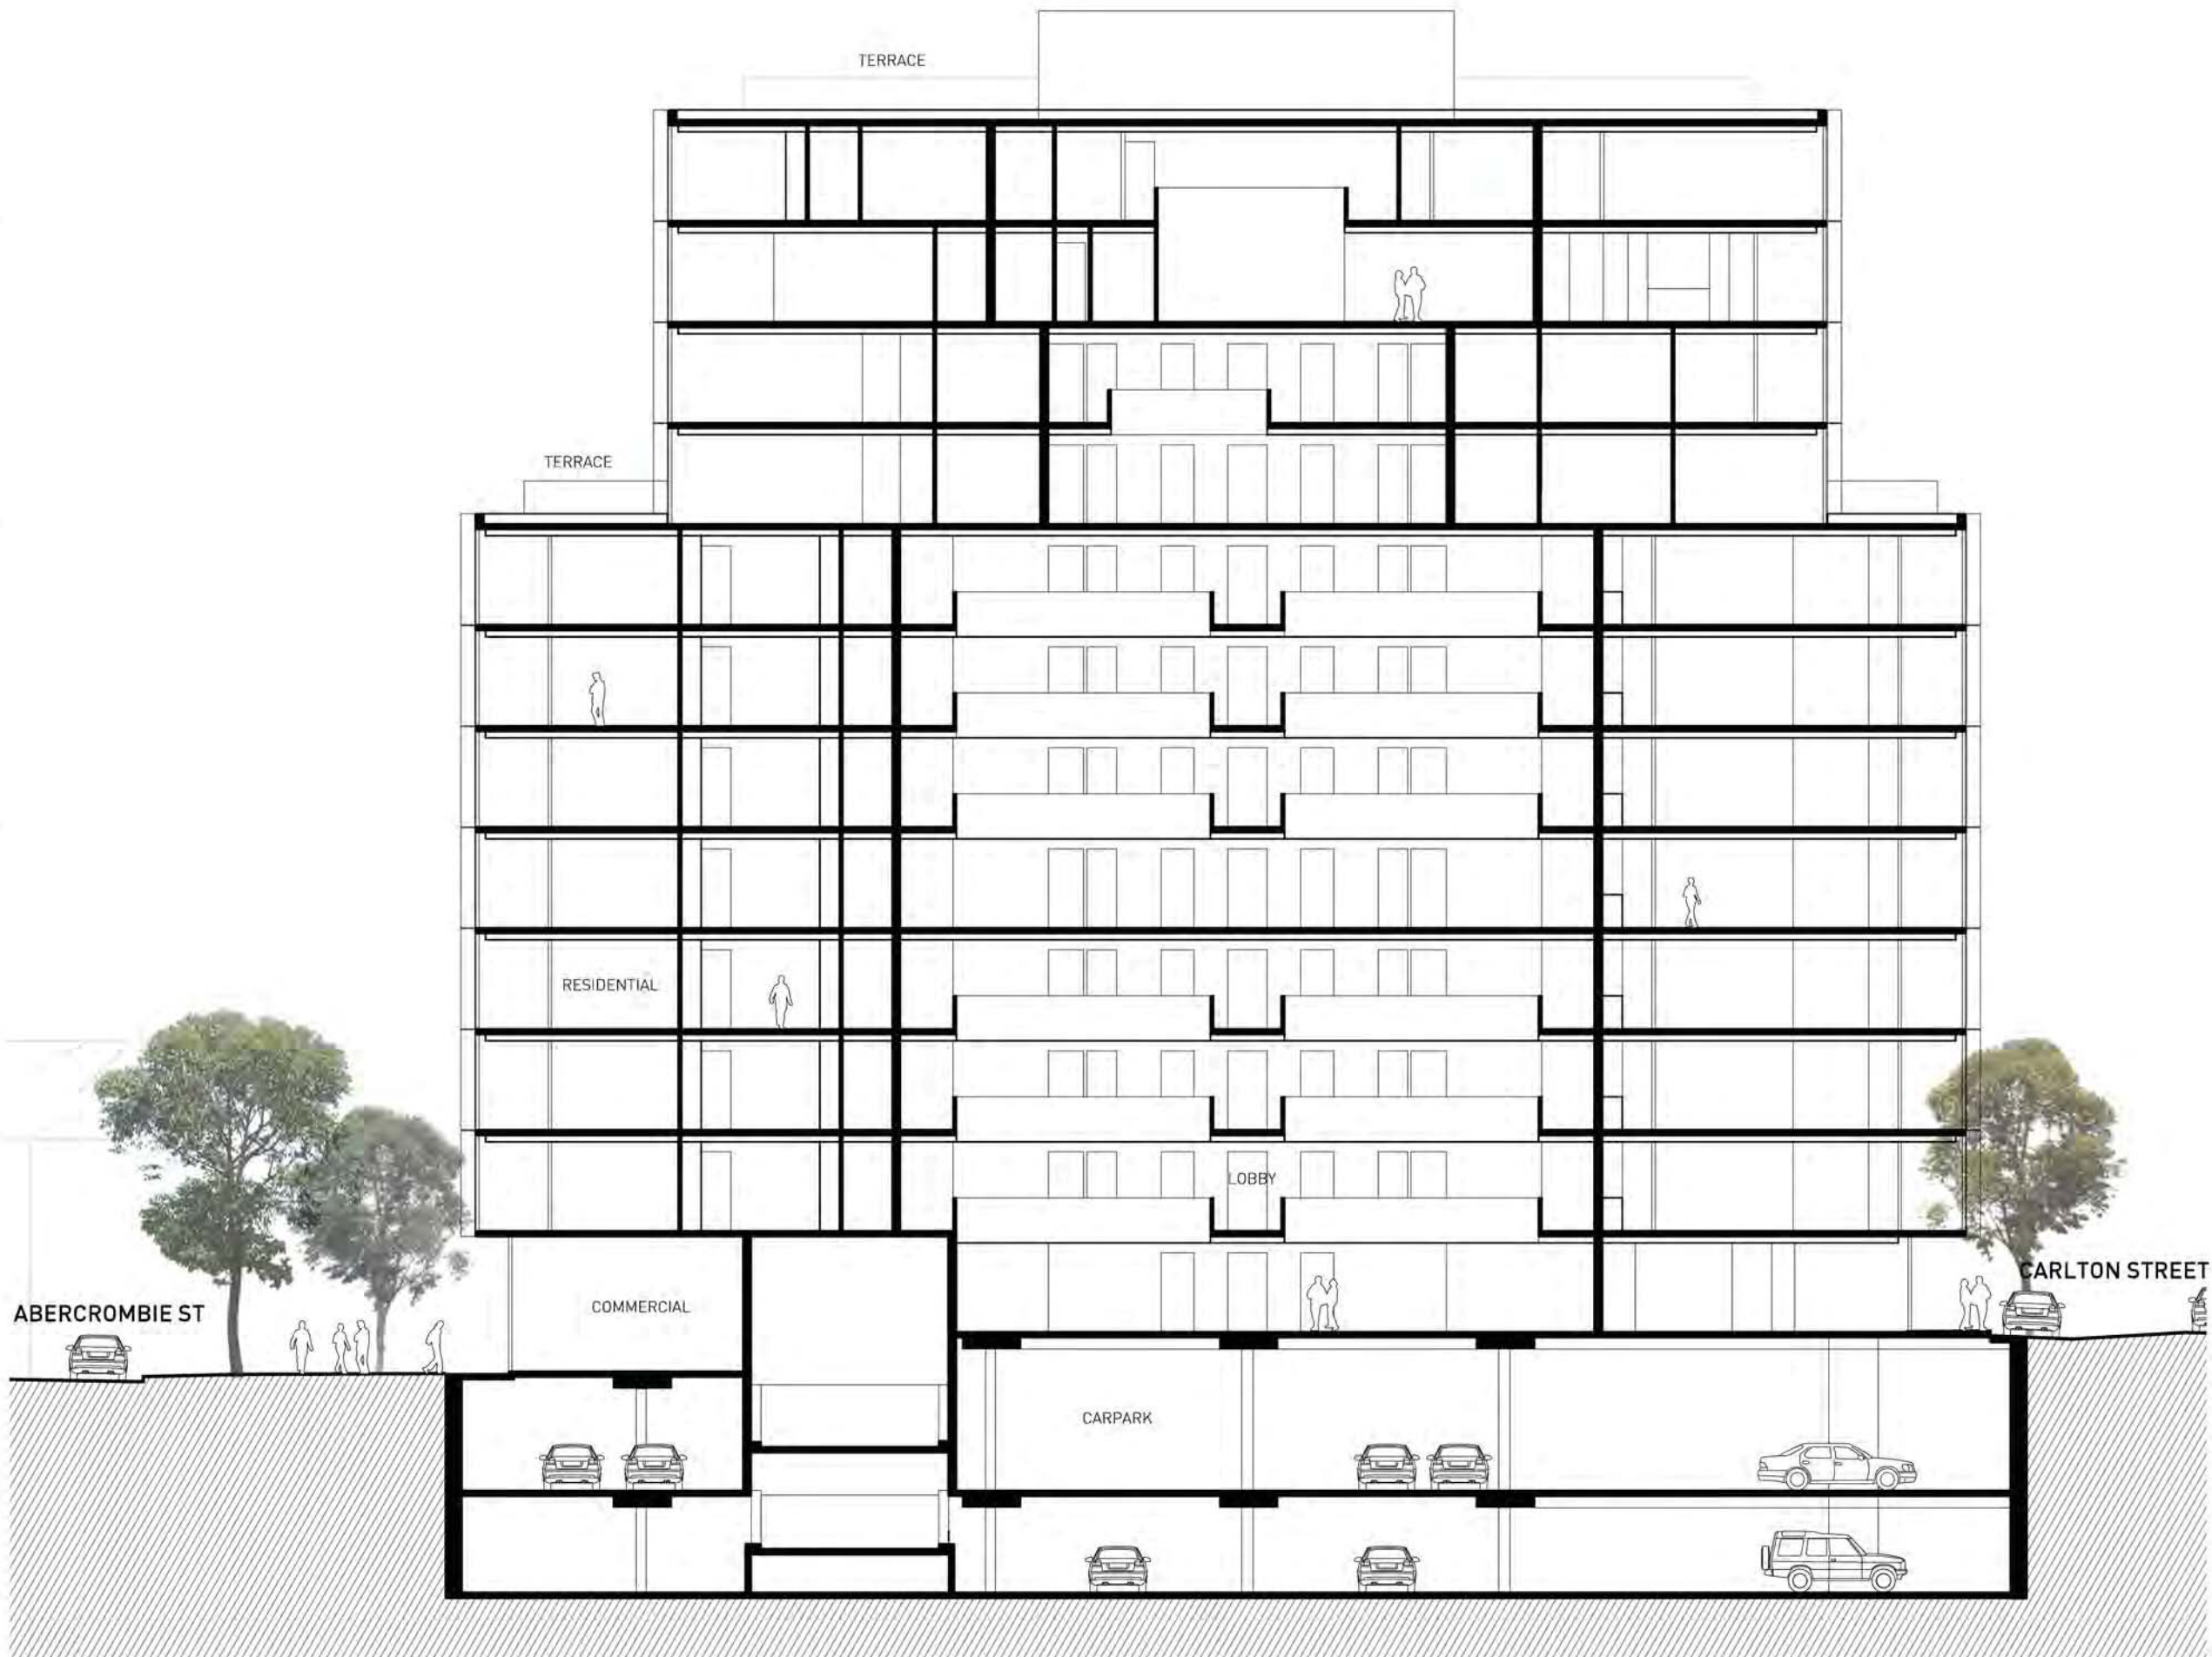

632 BOURKE STREET  
 SURRY HILLS NSW 2010  
 TEL +61 2 8332 4333  
 NOM ARCH WILLIAM SMART 6381

THIS DRAWING IS COPYRIGHT

DO NOT SCALE DRAWINGS

0 2000 4000 8000

SCALE 1:200 @ A3

PROJECT 1260 CENTRAL PARK BLOCK 8  
 DRAWN HL APP'D WS

DWG TITLE SECTION DD  
 DWG NO SK:402 REV A