


**LEGEND**

NEW WALL	---
CENTRAL PARK BOUNDARY	- - - -
BLOCK 8 BOUNDARY	- . - . - .
EASEMENT BOUNDARY	- - - - -
MODIFIED CONCEPT PLAN ENVELOPE	---
LOG	LOGGIA
BAL	BALCONY

- NOTES**
- 1 All dimensions to be verified on site.
  - 2 Report any discrepancies or omissions to SDS prior to construction.
  - 3 Refer to architect for ambiguous details or when clarification is required.
  - 4 All drawings to be read in conjunction with specification.
  - 5 All drawings to be read in conjunction with consultants' drawings.
  - 6 All structure to structural engineer's details.

**PRELIMINARY  
NOT FOR CONSTRUCTION**

ISSUE	REASON	DATE
D1	FOR SSDA REVIEW	21.01.14
D2	CLIENT REVIEW	13.05.14
D3	RESPONSE TO SUBMISSIONS REVIEW	16.05.14
D4	RESPONSE TO SUBMISSIONS	21.05.14

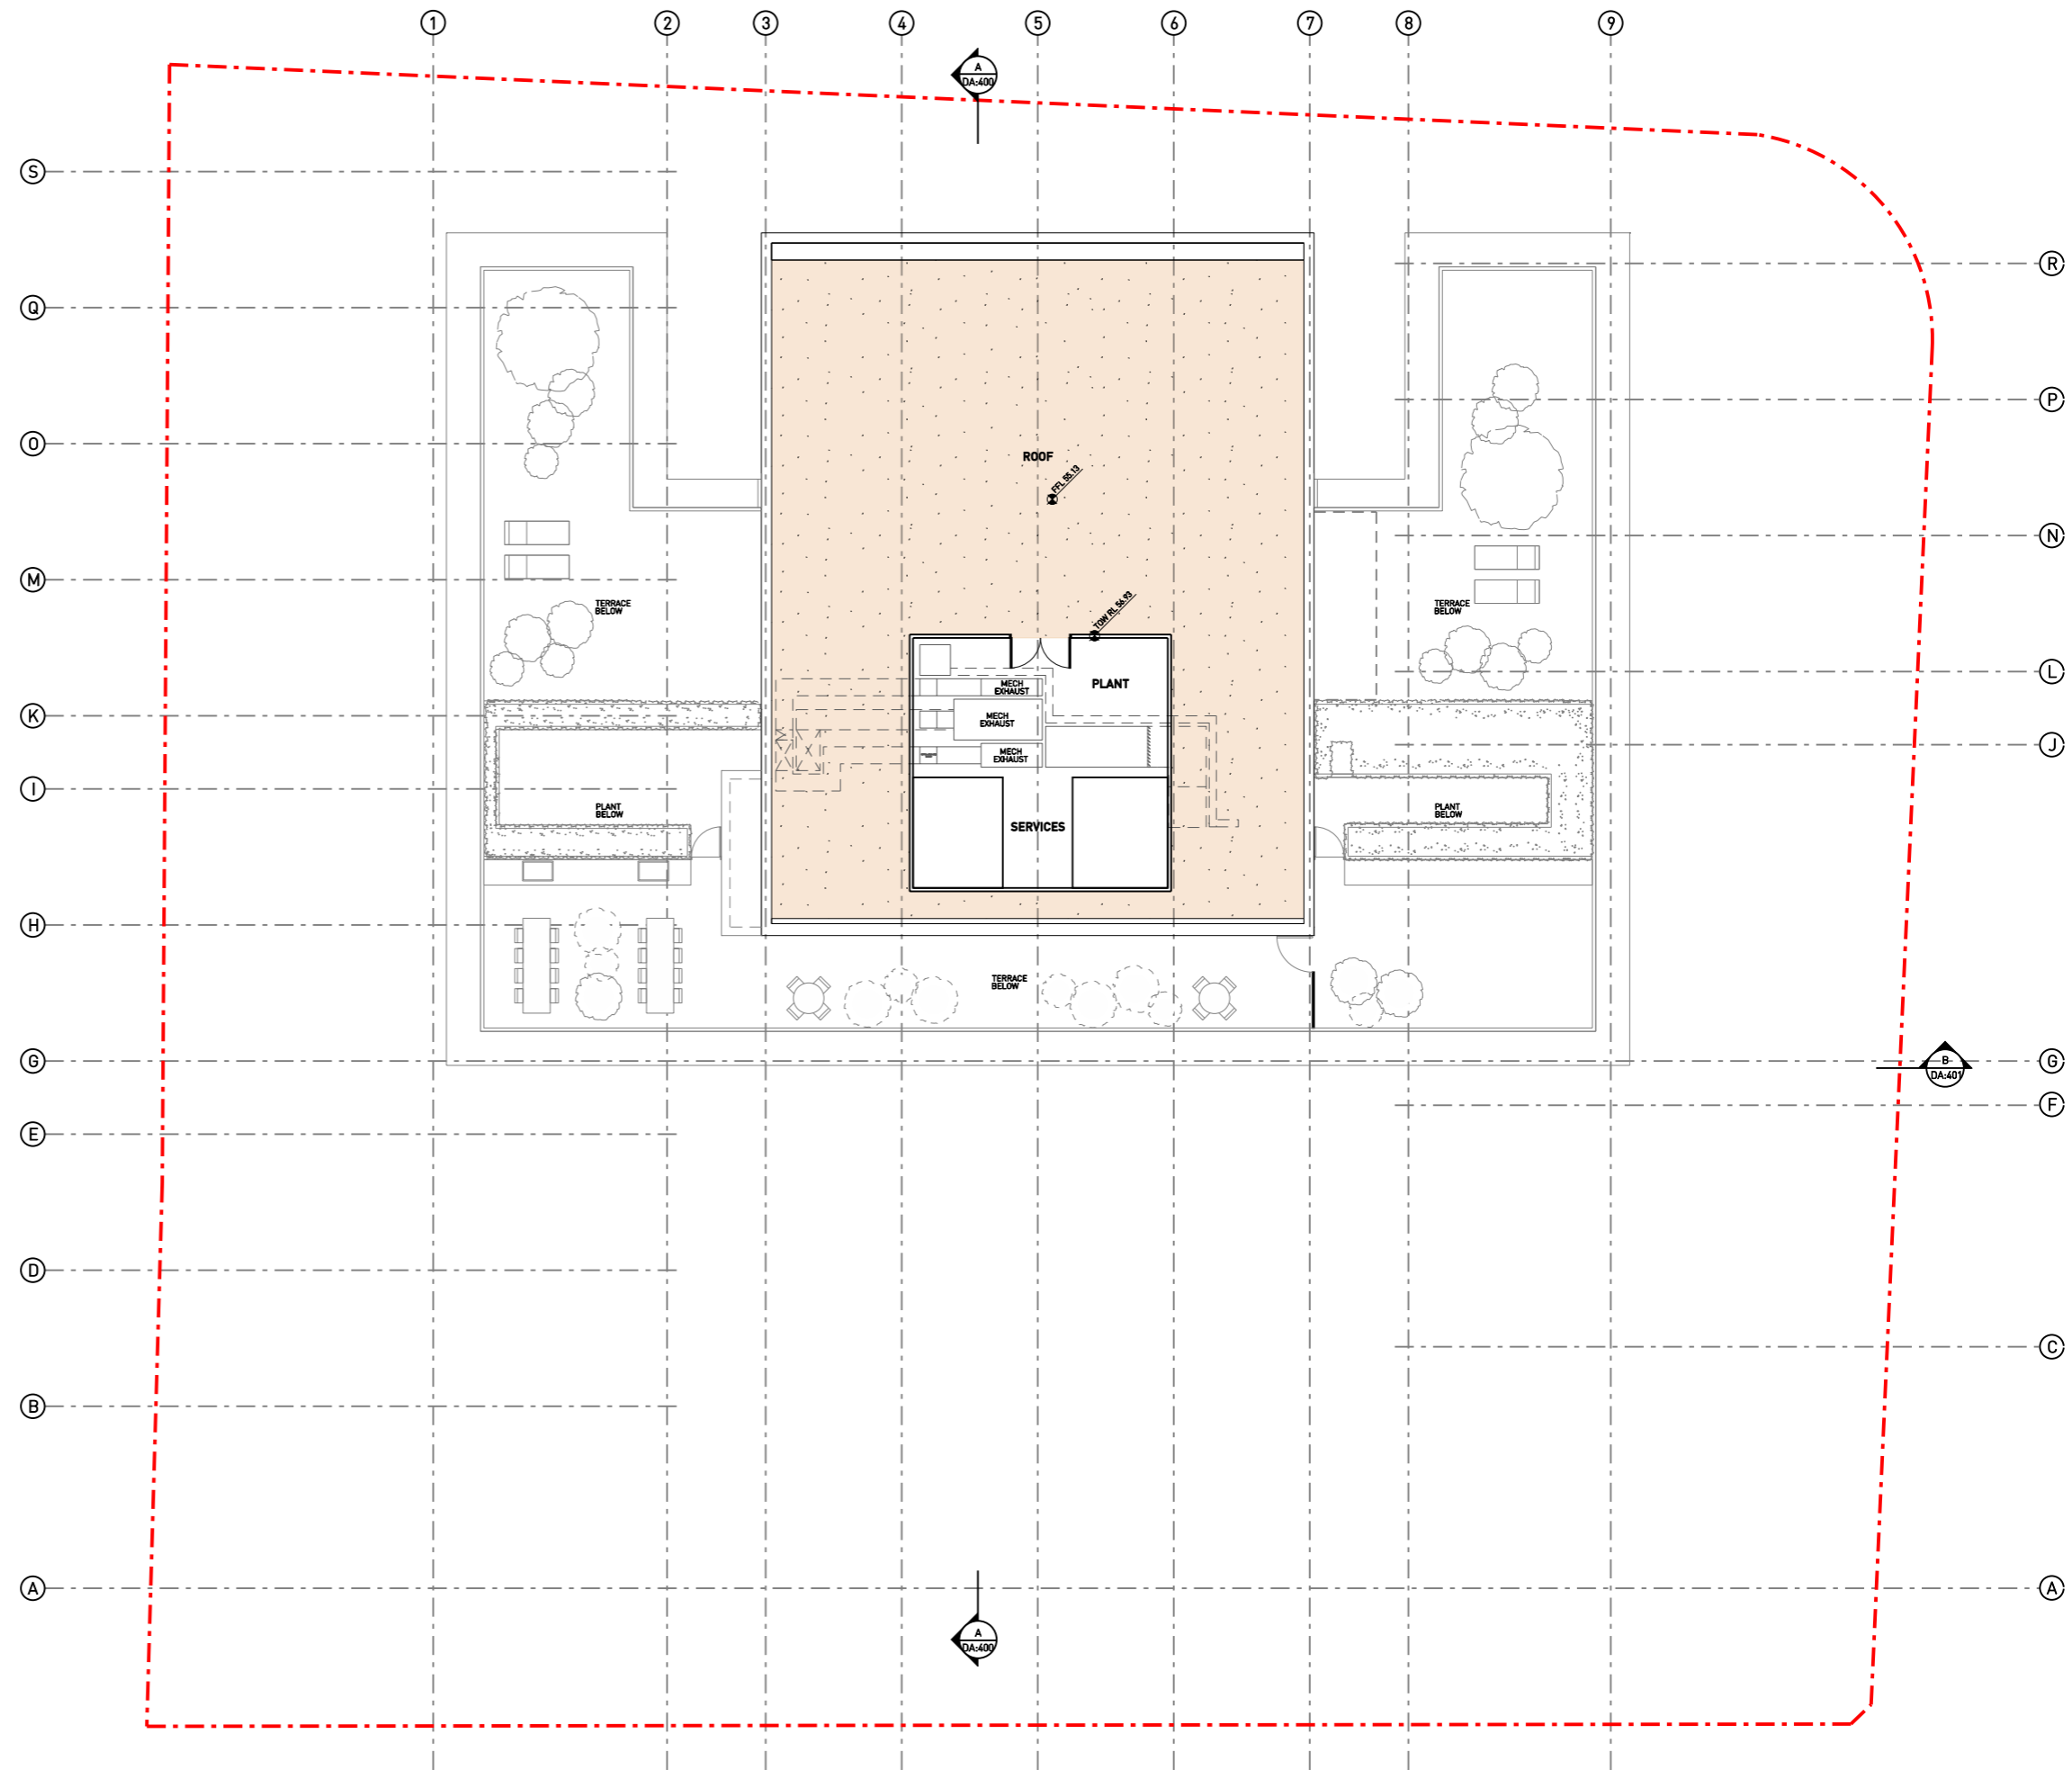

DO NOT SCALE DRAWINGS

0 1000 2500 5000

CLIENT  
**CENTRAL PARK JV No. 2**  
 SCALE  
1:100 @ A1, 1:200 @ A3

PROJECT  
**1260 CENTRAL PARK 8**  
 DRAWN  
**NQ**  
 APP'D  
**WS**

DWG TITLE  
**ROOF PLAN**  
 DWG NO  
**DA:112**  
 REV  
**D4**

**LEGEND**

- NEW WALL
- CENTRAL PARK BOUNDARY
- BLOCK 8 BOUNDARY
- EASEMENT BOUNDARY
- MODIFIED CONCEPT PLAN ENVELOPE

**FINISH LEGEND**


- ALV ALUMINIUM LOUVRE
- ALPAN ALUMINIUM PANEL
- C CONCRETE
- G GLAZING
- GBAL GLASS BALUSTRADE
- GBP GLASS BACK PANEL
- MB METAL BALUSTRADE
- MG METAL GATE
- MG METAL VENT
- PF PAINT FINISH
- SPP SPANDREL PANEL

- NOTES**
- All dimensions to be verified on site.
  - Report any discrepancies or omissions to SDS prior to construction.
  - Refer to architect for ambiguous details or when clarification is required.
  - All drawings to be read in conjunction with specification.
  - All drawings to be read in conjunction with consultant drawings.
  - All structure to structural engineer's details.

**PRELIMINARY  
NOT FOR CONSTRUCTION**

**ISSUE**

ISSUE	REASON	DATE
D1	FOR SSDA REVIEW	21.01.14
D2	CLIENT REVIEW	13.05.14
D3	RESPONSE TO SUBMISSIONS REVIEW	14.05.14
D4	RESPONSE TO SUBMISSIONS	21.05.14

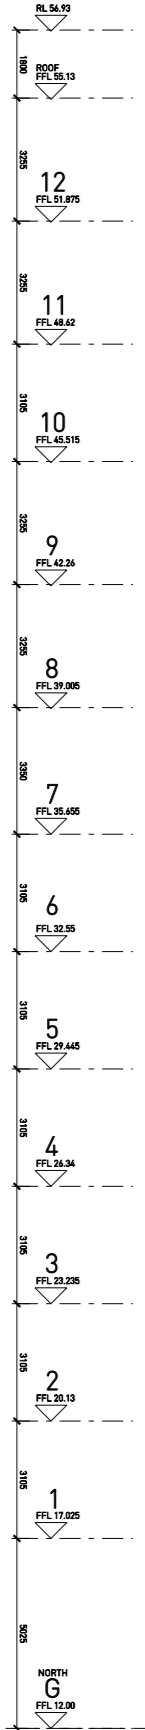

**LEGEND**

- NEW WALL
- CENTRAL PARK BOUNDARY
- BLOCK 8 BOUNDARY
- EASEMENT BOUNDARY
- MODIFIED CONCEPT PLAN ENVELOPE

**FINISH LEGEND**

- ALV ALUMINIUM LOUVRE
- ALPAN ALUMINIUM PANEL
- C CONCRETE
- G GLAZING
- GBAL GLASS BALUSTRADE
- GBP GLASS BACK PANEL
- MB METAL BALUSTRADE
- MG METAL GATE
- MG METAL VENT
- PF PAINT FINISH
- SPP SPANDREL PANEL

- NOTES**
- All dimensions to be verified on site.
  - Report any discrepancies or omissions to SDS prior to construction.
  - Refer to architect for ambiguous details or when clarification is required.
  - All drawings to be read in conjunction with specification.
  - All drawings to be read in conjunction with consultant drawings.
  - All structure to structural engineer's details.

**PRELIMINARY  
NOT FOR CONSTRUCTION**

**ISSUE**

ISSUE	REASON	DATE
D1	FOR SSQA REVIEW	21.01.14
D2	CLIENT REVIEW	13.05.14
D3	RESPONSE TO SUBMISSIONS REVIEW	16.05.14
D4	RESPONSE TO SUBMISSIONS	21.05.14

