


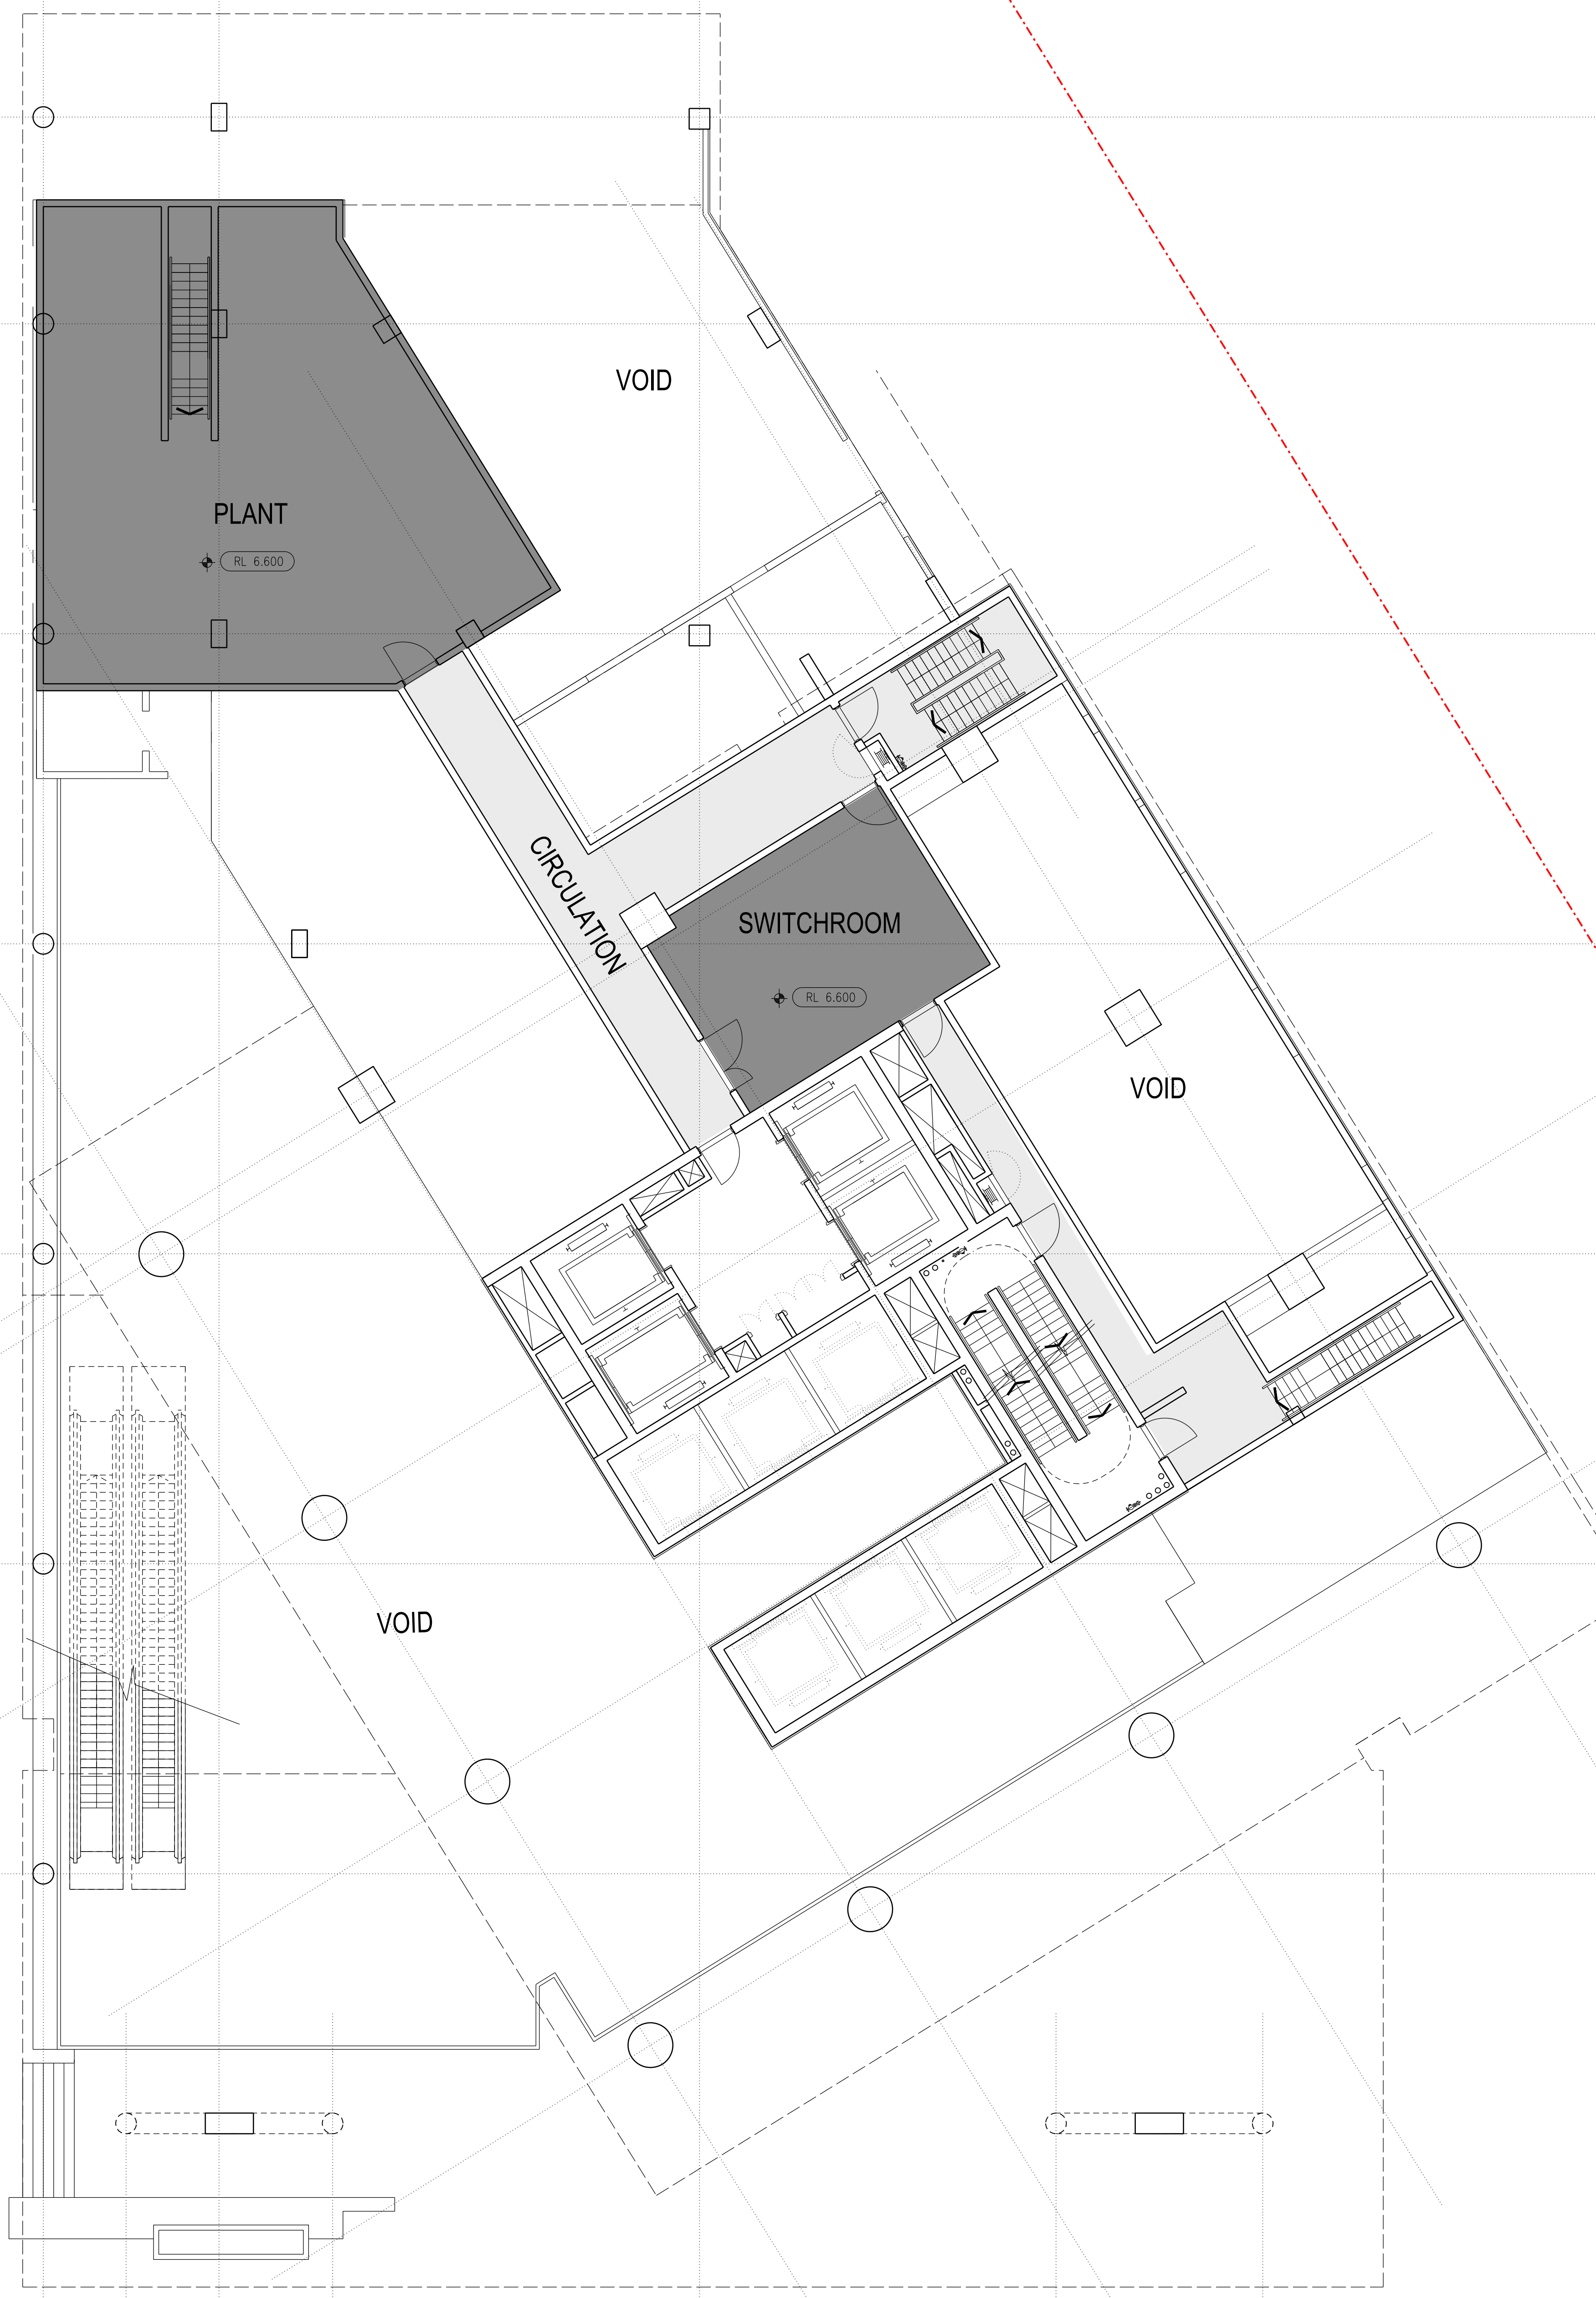

30/09/2014 10:00:00 AM 10/05/2014 10:00:00 AM



Architects
LEND LEASE DESIGN

Darren Kindrachuk
Principal Architect | ARB NSW 7240



Richard Francis-Jones
Design Director | ARB NSW 5301

Landscape Architect
HASSELL

Ken Maher
Chairman International Executive | ARB NSW 3156

Project Number
162661


Drawing Number
DA101

Revision
G

Date
08/04/14

Scale 1:100 @ B1

0 5 10M

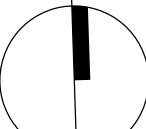

SSDA6 SICEEP - ICC HOTEL

Drawing Title
MEZZANINE FLOOR PLAN