

Architectural Drawings



Proposed view from Harbourside Place looking to back to Darling Drive




SICEEP ICC HOTEL - DEVELOPMENT APPLICATION - SSSDA6 ARCHITECTURAL DRAWINGS

DRAWING LIST

DRAWING NUMBER	DESCRIPTION	SCALE @ B1
DA000	TITLE SHEET	NTS
DA001	LOCATION PLAN	1:2000
DA002	SITE CONTEXT PLAN	1:1000
DA003	BUILDING WORKS BOUNDARY PLAN	1:200
DA004	GROUND PLANE WITH IMMEDIATE CONTEXT	1:200
DA090	BASEMENT PLAN	1:100
DA100	GROUND FLOOR PLAN	1:100
DA101	MEZZANINE FLOOR PLAN	1:100
DA102	PODIUM LEVEL 1 PLAN	1:100
DA103	PODIUM LEVEL 1B PLAN	1:100
DA104	PODIUM LEVEL 2 PLAN	1:100
DA105	PODIUM LEVEL 3 PLAN	1:100
DA106	PODIUM LEVEL 3B FLOOR PLAN	1:100
DA107	PODIUM LEVEL 4 FLOOR PLAN	1:100
DA110	TOWER LEVELS 5 - 25 FLOOR PLAN	1:100
DA111	TOWER LEVELS 26 & 27 FLOOR PLAN	1:100
DA112	TOWER LEVEL 28 FLOOR PLAN	1:100
DA113	TOWER LEVELS 29 - 34 FLOOR PLAN	1:100
DA114	TOWER LEVEL 35 FLOOR PLAN	1:100
DA120	LOWER ROOF PLAN	1:100
DA125	UPPER ROOF PLAN	1:100
DA130	ROOF PLAN	1:100
DA200	SECTION AA	1:200
DA201	SECTION BB	1:200
DA300	NORTH EAST ELEVATION, TOWER	1:200
DA301	SOUTH EAST ELEVATION, TOWER	1:200
DA302	SOUTH WEST ELEVATION, TOWER	1:200
DA303	NORTH WEST ELEVATION, TOWER	1:200
DA304	WESTERN ELEVATION, PODIUM	1:100
DA305	SOUTHERN ELEVATION, PODIUM	1:100
DA306	EASTERN ELEVATION, PODIUM	1:100
DA307	NORTHERN ELEVATION, PODIUM	1:100

NOTE: ISSUED FOR DEVELOPMENT APPLICATION ONLY

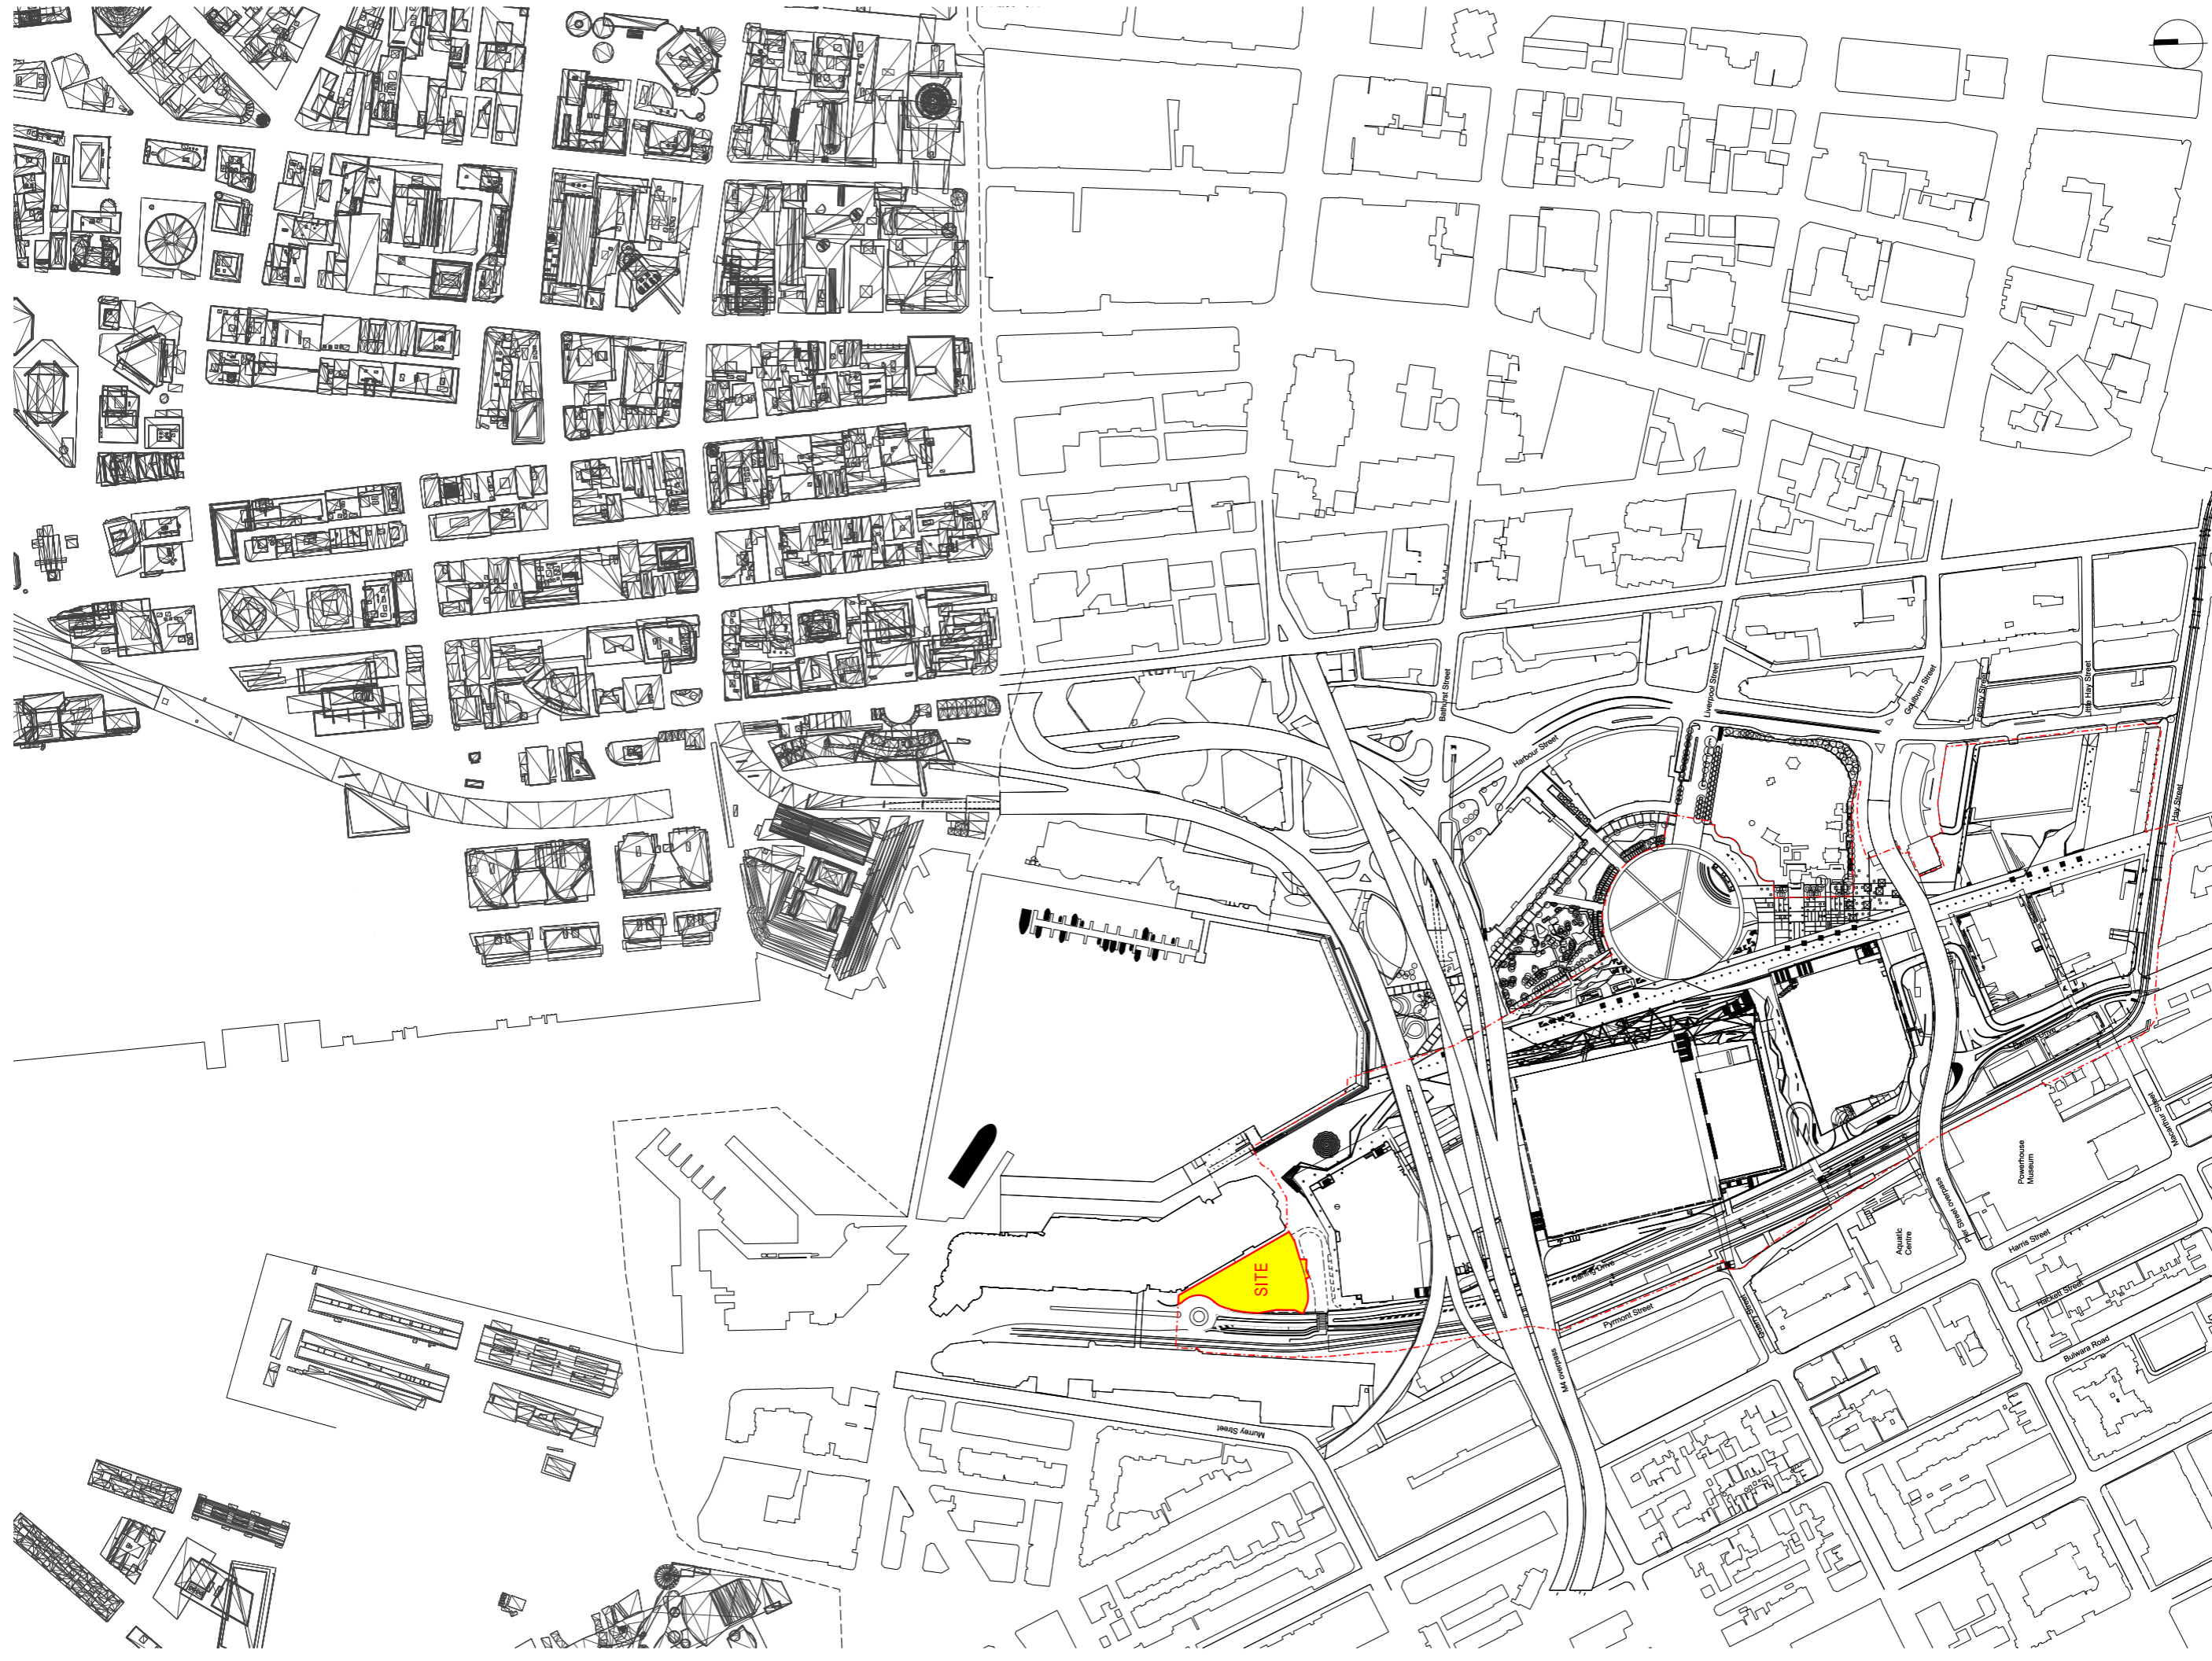

Architects
LEND LEASE DESIGN



Darren Kipparachuk
 Principal Architect | ARB NSW 7240
 Robert Francis Jones
 Design Director | ARB NSW 6301

Landscape Architect



Ken Maher
 Chairman International Executive | ARB NSW 3156

Project Number
 162661


Drawing Number
 DA001

Revision
 C


SSDA6 SICEEP - ICC HOTEL

Drawing Title
 LOCATION PLAN

Scale 1:2000 @ B1

 

NOTE: ISSUED FOR DEVELOPMENT APPLICATION ONLY

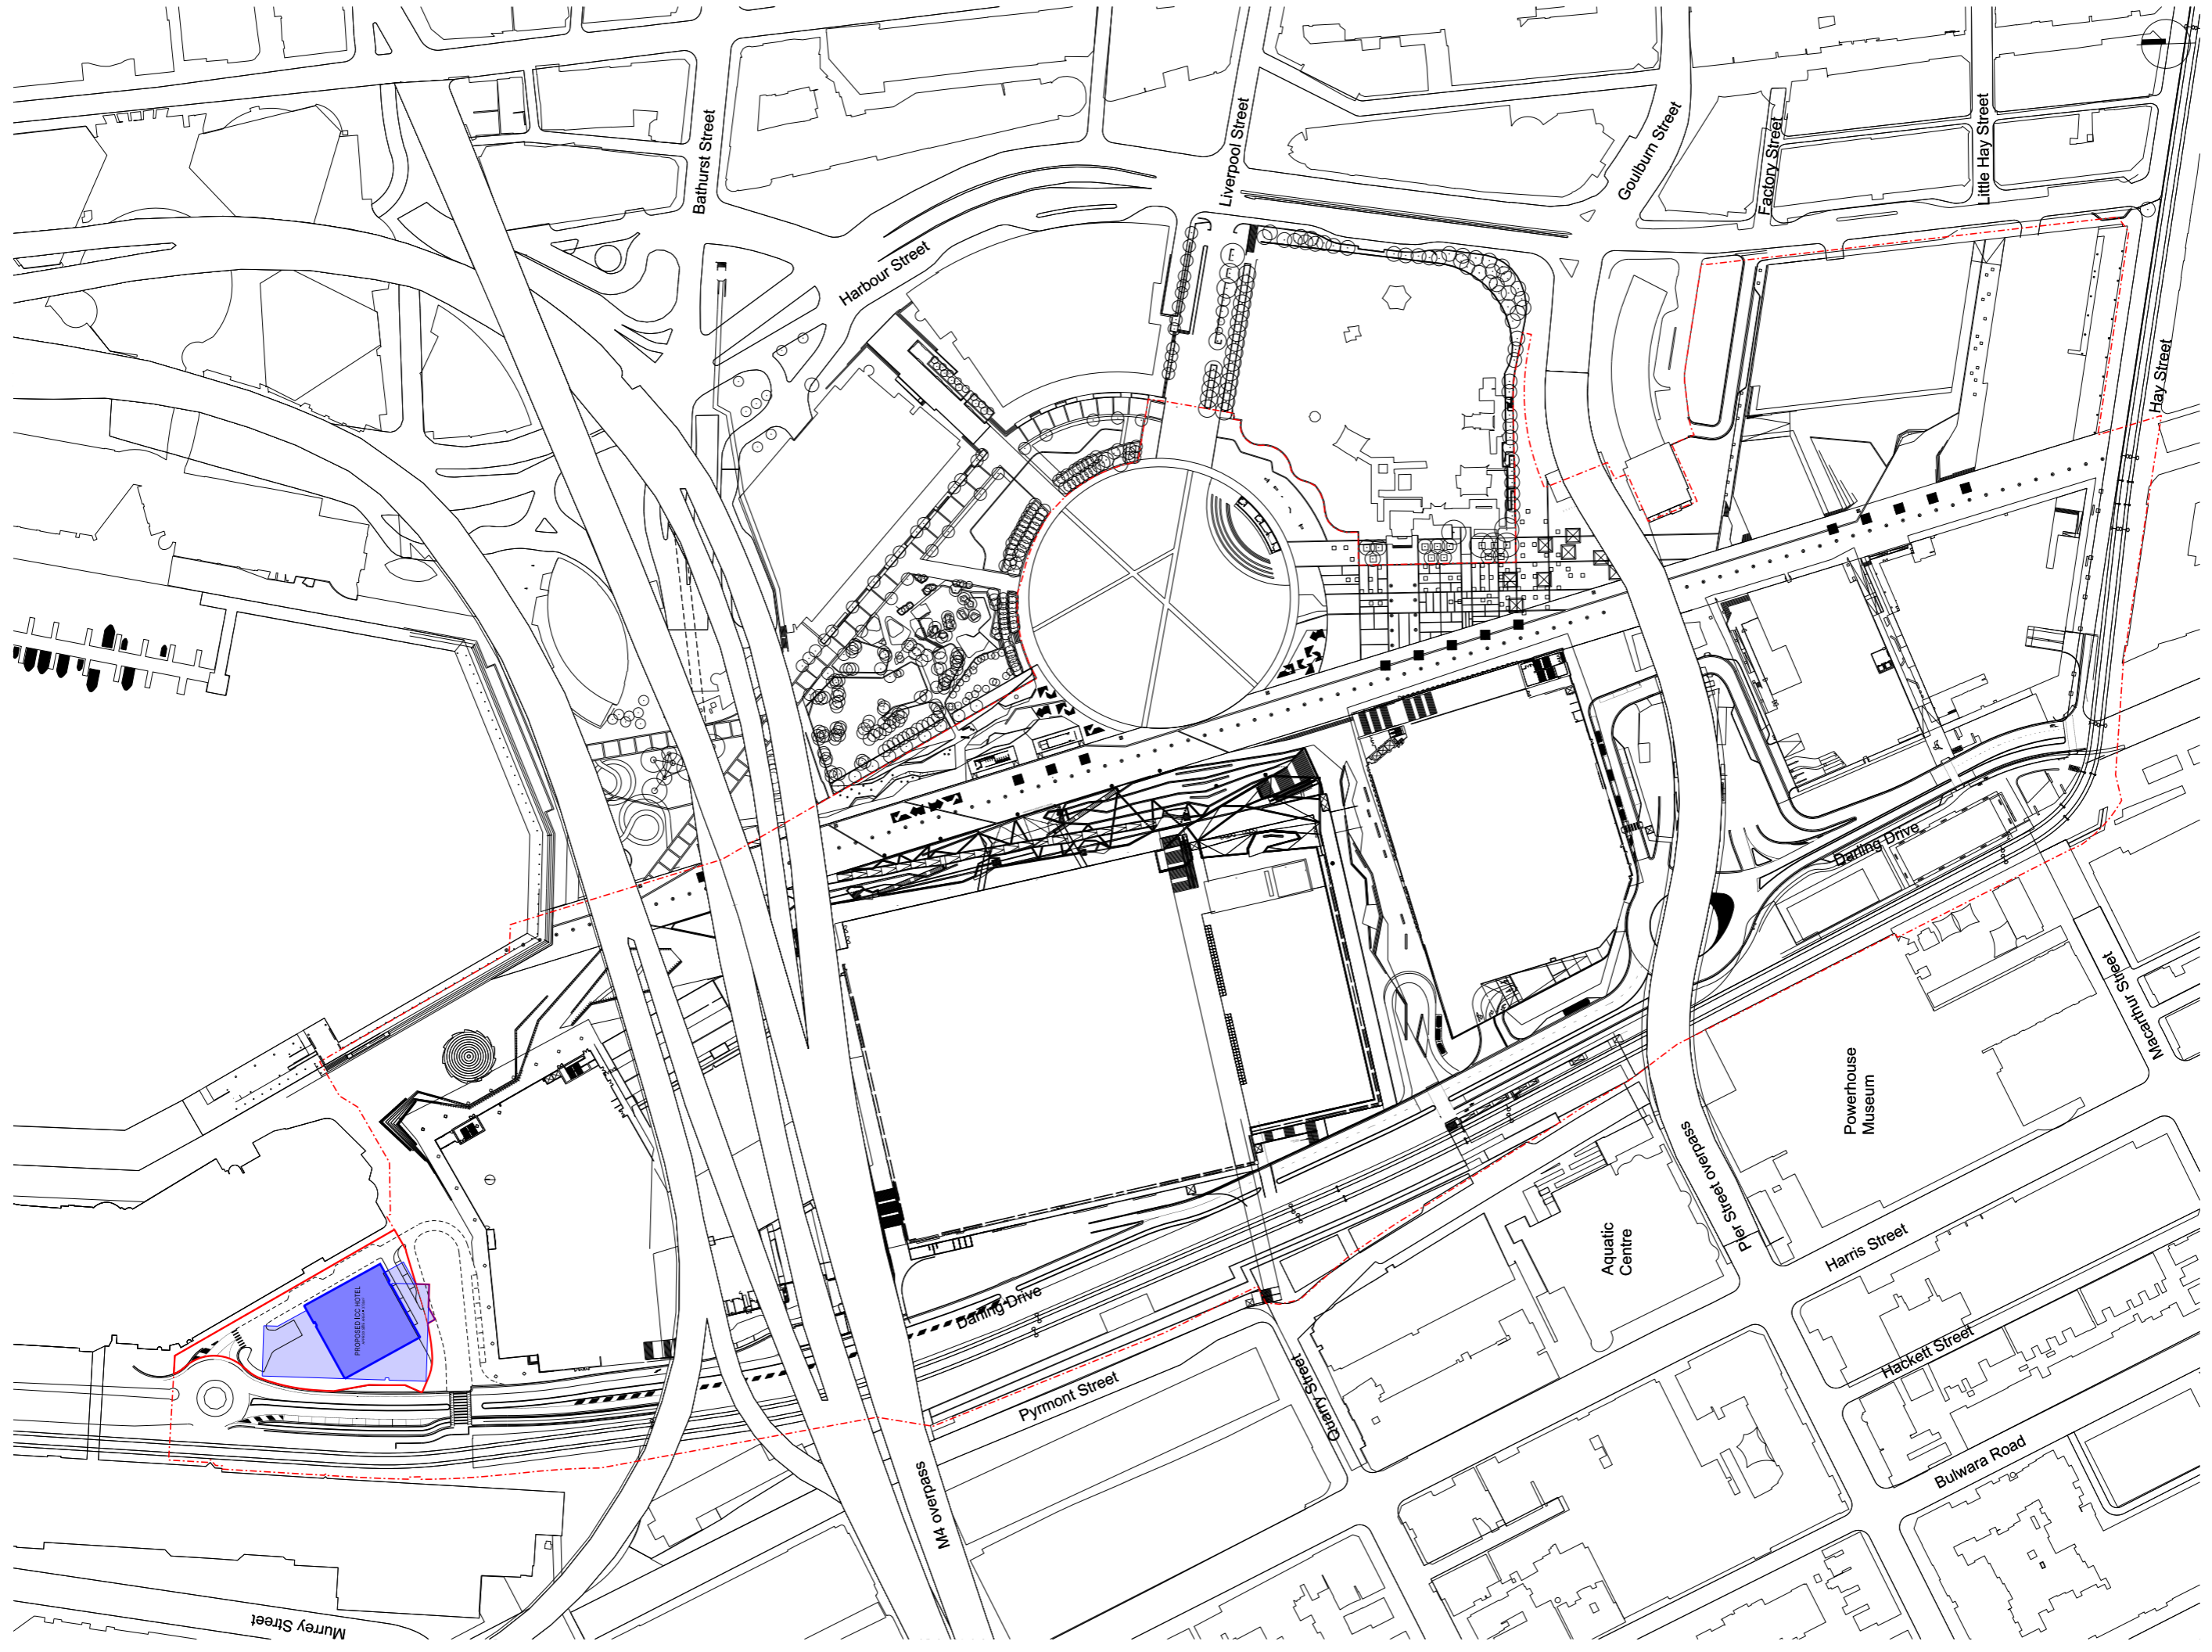

Architects
LEND LEASE DESIGN



Landscape Architect
HASSELL

Project Number
 162661
 Drawing Number
 DA002
 Revision
 C

SSDA6 SICEEP - ICC HOTEL
 Drawing Title
 SITE CONTEXT PLAN

Darren Kivirachuk
 Principal Architect | ARB NSW 7240

Rhonda Francis-Jones
 Design Director | ARB NSW 6301

Ken Maher
 Chairman International Executive | ARB NSW 3156

Scale 1:1000 @ B1
 0 50 100M

