

SSD 13\_6123


# UNIVERSITY OF SYDNEY CAMPUS IMPROVEMENT PROGRAM

## STATE SIGNIFICANT DEVELOPMENT DRAWINGS




DWG No.	Name	29/11/2013 Revision	6/12/2013 Revision
SSD-A-00	TITLE PAGE	-	A
SSD-B-01	CITY ROAD_Site Survey	-	-
SSD-B-02	CITY ROAD_City Road Elevation EXISTING	-	-
SSD-B-11	CITY ROAD_PROPOSED Envelope Plan	-	A
SSD-B-12	CITY ROAD_City Road Elevation PROPOSED	-	A
SSD-B-13	CITY ROAD_Maze Crescent Elevation from Cadigal Green PROPOSED	-	-
SSD-B-14	CITY ROAD_Cadigal to City Road Section PROPOSED	-	-
SSD-C-01	MEREWETHER_Site Survey	-	-
SSD-C-02	MEREWETHER_City Road Elevation EXISTING	-	-
SSD-C-11	MEREWETHER_PROPOSED Envelope Plan	-	A
SSD-C-12	MEREWETHER_City Road Elevation PROPOSED	-	A
SSD-C-13	MEREWETHER_Darlington Rd Elevation PROPOSED	-	A
SSD-C-14	MEREWETHER_Butlir Ave Elevation of Merewether Site PROPOSED	-	A
SSD-C-15	MEREWETHER_Institute Building Elevation PROPOSED	-	A
SSD-C-16	MEREWETHER_Butlir Avenue Elevation PROPOSED	-	-
SSD-C-17	MEREWETHER_G08 Carpark Darlington Road Elevation PROPOSED	-	-
SSD-D-01	ENGINEERING_Site Survey	-	-
SSD-D-11	ENGINEERING_PROPOSED Envelope Plan	-	A
SSD-D-12	ENGINEERING_Shepherd Street Elevation PROPOSED	-	-
SSD-D-13	ENGINEERING_Maze Crescent Elevation PROPOSED	-	-
SSD-D-14	ENGINEERING_Section 1 PROPOSED	-	-
SSD-D-15	ENGINEERING_Section 2 PROPOSED	-	-
SSD-D-16	ENGINEERING_Section 3 PROPOSED	-	-
SSD-E-01	HEALTH_Site Survey	-	-
SSD-E-11	HEALTH_PROPOSED Envelope Plan	-	A
SSD-E-12	HEALTH_Section 1 PROPOSED	-	-
SSD-E-13	HEALTH_Section 2 PROPOSED	-	-
SSD-E-14	HEALTH_Section 3 PROPOSED	-	-
SSD-E-15	HEALTH_Section 4 PROPOSED	-	-
SSD-F-01	LIFE SCIENCE_Site Survey	-	-
SSD-F-11	LIFE SCIENCE_PROPOSED Envelope Plan	-	A
SSD-F-12	LIFE SCIENCE_Parramatta Road PROPOSED	-	A
SSD-F-13	LIFE SCIENCE_Science Road PROPOSED	-	-
SSD-F-14	LIFE SCIENCE_Ross Street Section PROPOSED	-	-
SSD-F-15	LIFE SCIENCE_Gunn and McMaster Building Elevation PROPOSED	-	-
SSD-F-21	LIFE SCIENCE_Elevation Grandstand PROPOSED	-	A
SSD-F-22	LIFE SCIENCE_Grandstand Cross Section PROPOSED	-	A
SSD-G-01	MACLEAY_Site Survey	-	-
SSD-G-11	MACLEAY_PROPOSED Envelope Plan	-	A
SSD-G-12	MACLEAY_Cross Section PROPOSED	-	-
SSD-G-13	MACLEAY_PROPOSED Macleay Elevation from Parramatta Road	-	-
SSD-H-01	DARLINGTON TERRACES_Site Survey	-	-
SSD-H-11	DARLINGTON TERRACES_PROPOSED Envelope Plan	-	A
SSD-H-12	DARLINGTON TERRACES_Elevation Codrington PROPOSED	-	-
SSD-H-13	DARLINGTON TERRACES_Darlington Lane Elevation PROPOSED	-	-
SSD-H-14	DARLINGTON TERRACES_Section PROPOSED	-	-
SSD-I-01	Shadow Impact on Public Streets Diagram PROPOSED	-	-
SSD-I-02	Shadow Impact on Public Streets Sections PROPOSED	-	-
SSD-I-03	Shadow Impact on Public Streets Sections PROPOSED	-	A



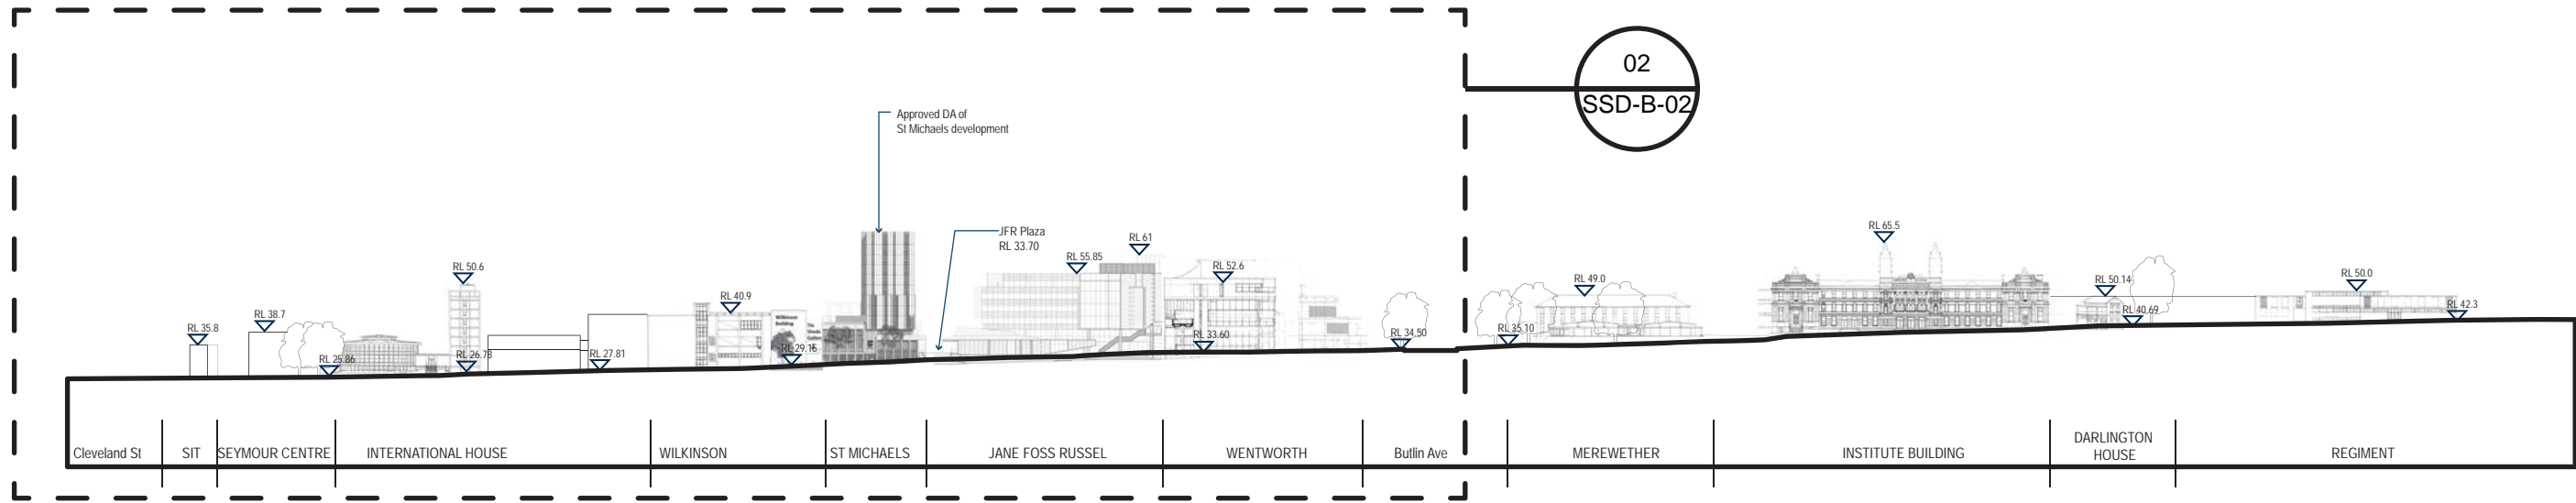


02  
SSD-B-02

01 CITY ROAD ELEVATION EXISTING  
SCALE 1:2000

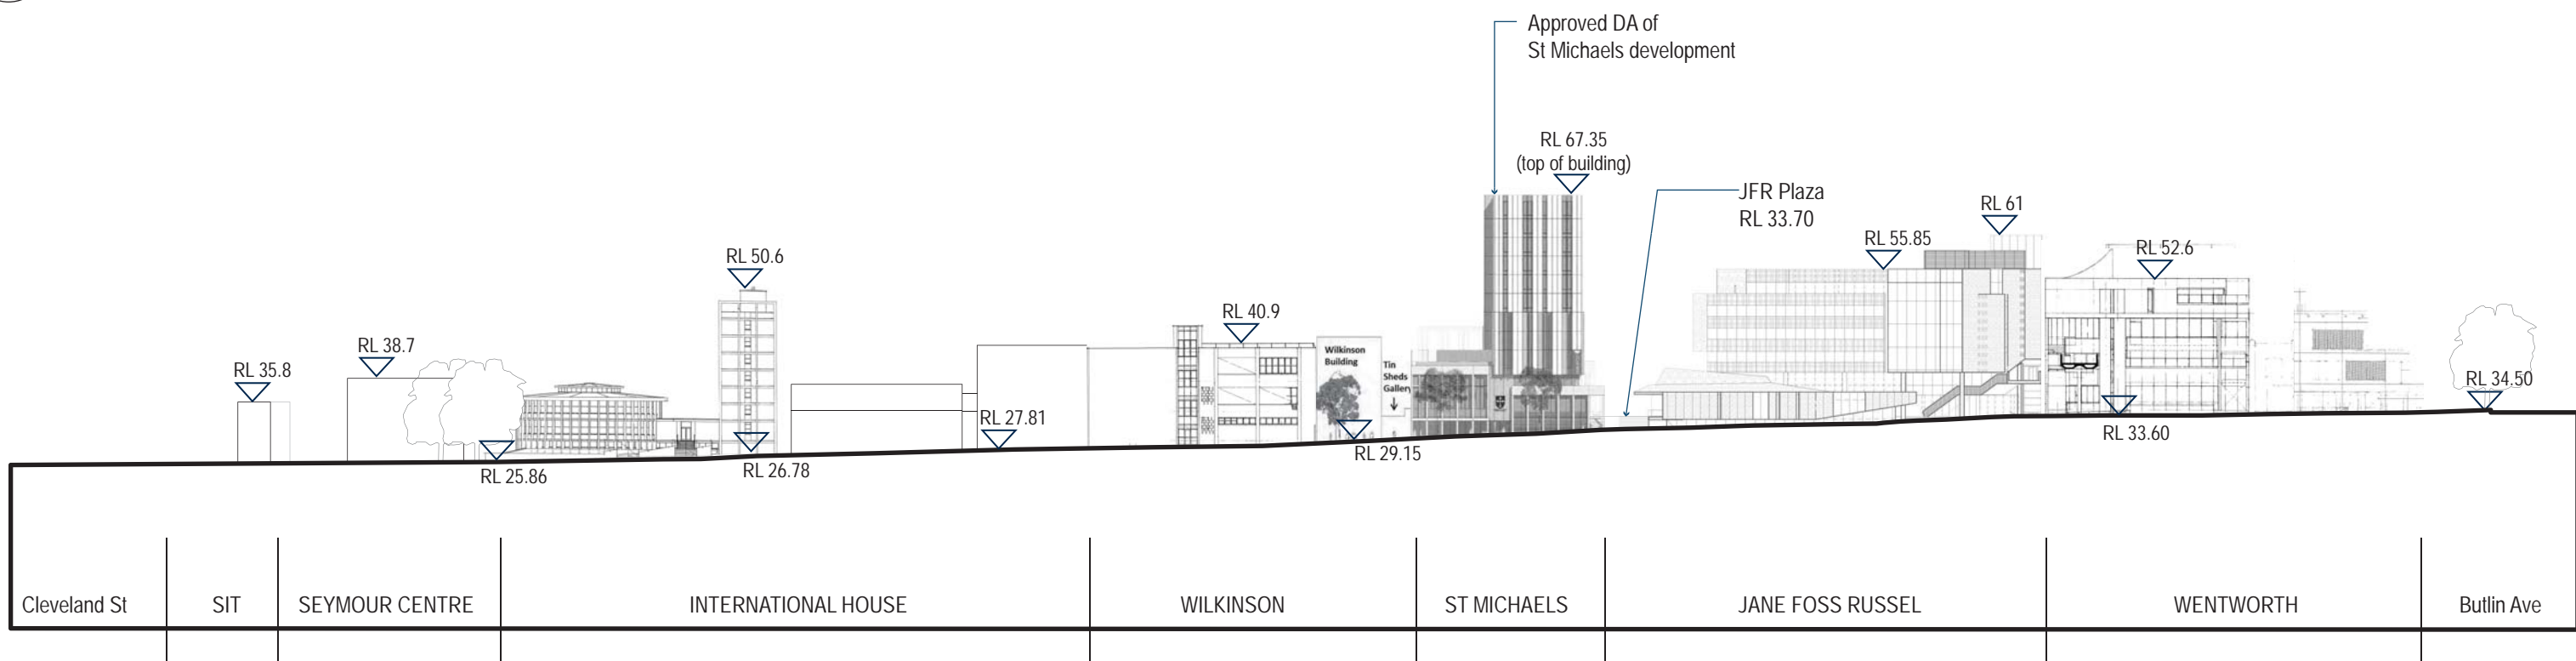


02 PART ELEVATION - CLEVELAND STREET TO BUTLIN AVE  
SCALE 1:1000

**NOTE:**  
ALL RL'S REFER TO 2013 UNIVERSITY OF SYDNEY 3D CAMPUS SURVEY OR CITY OF SYDNEYS 3D SURVEY

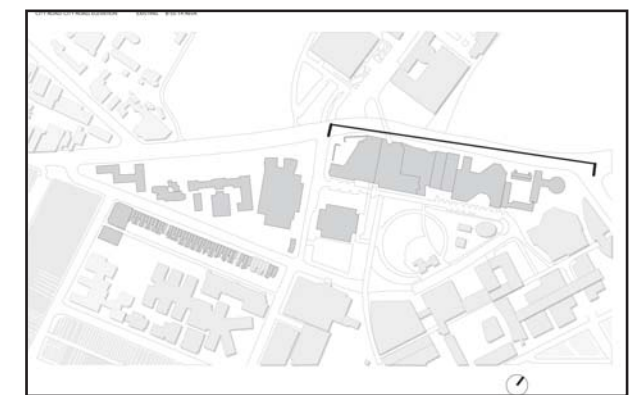


KEY PLAN

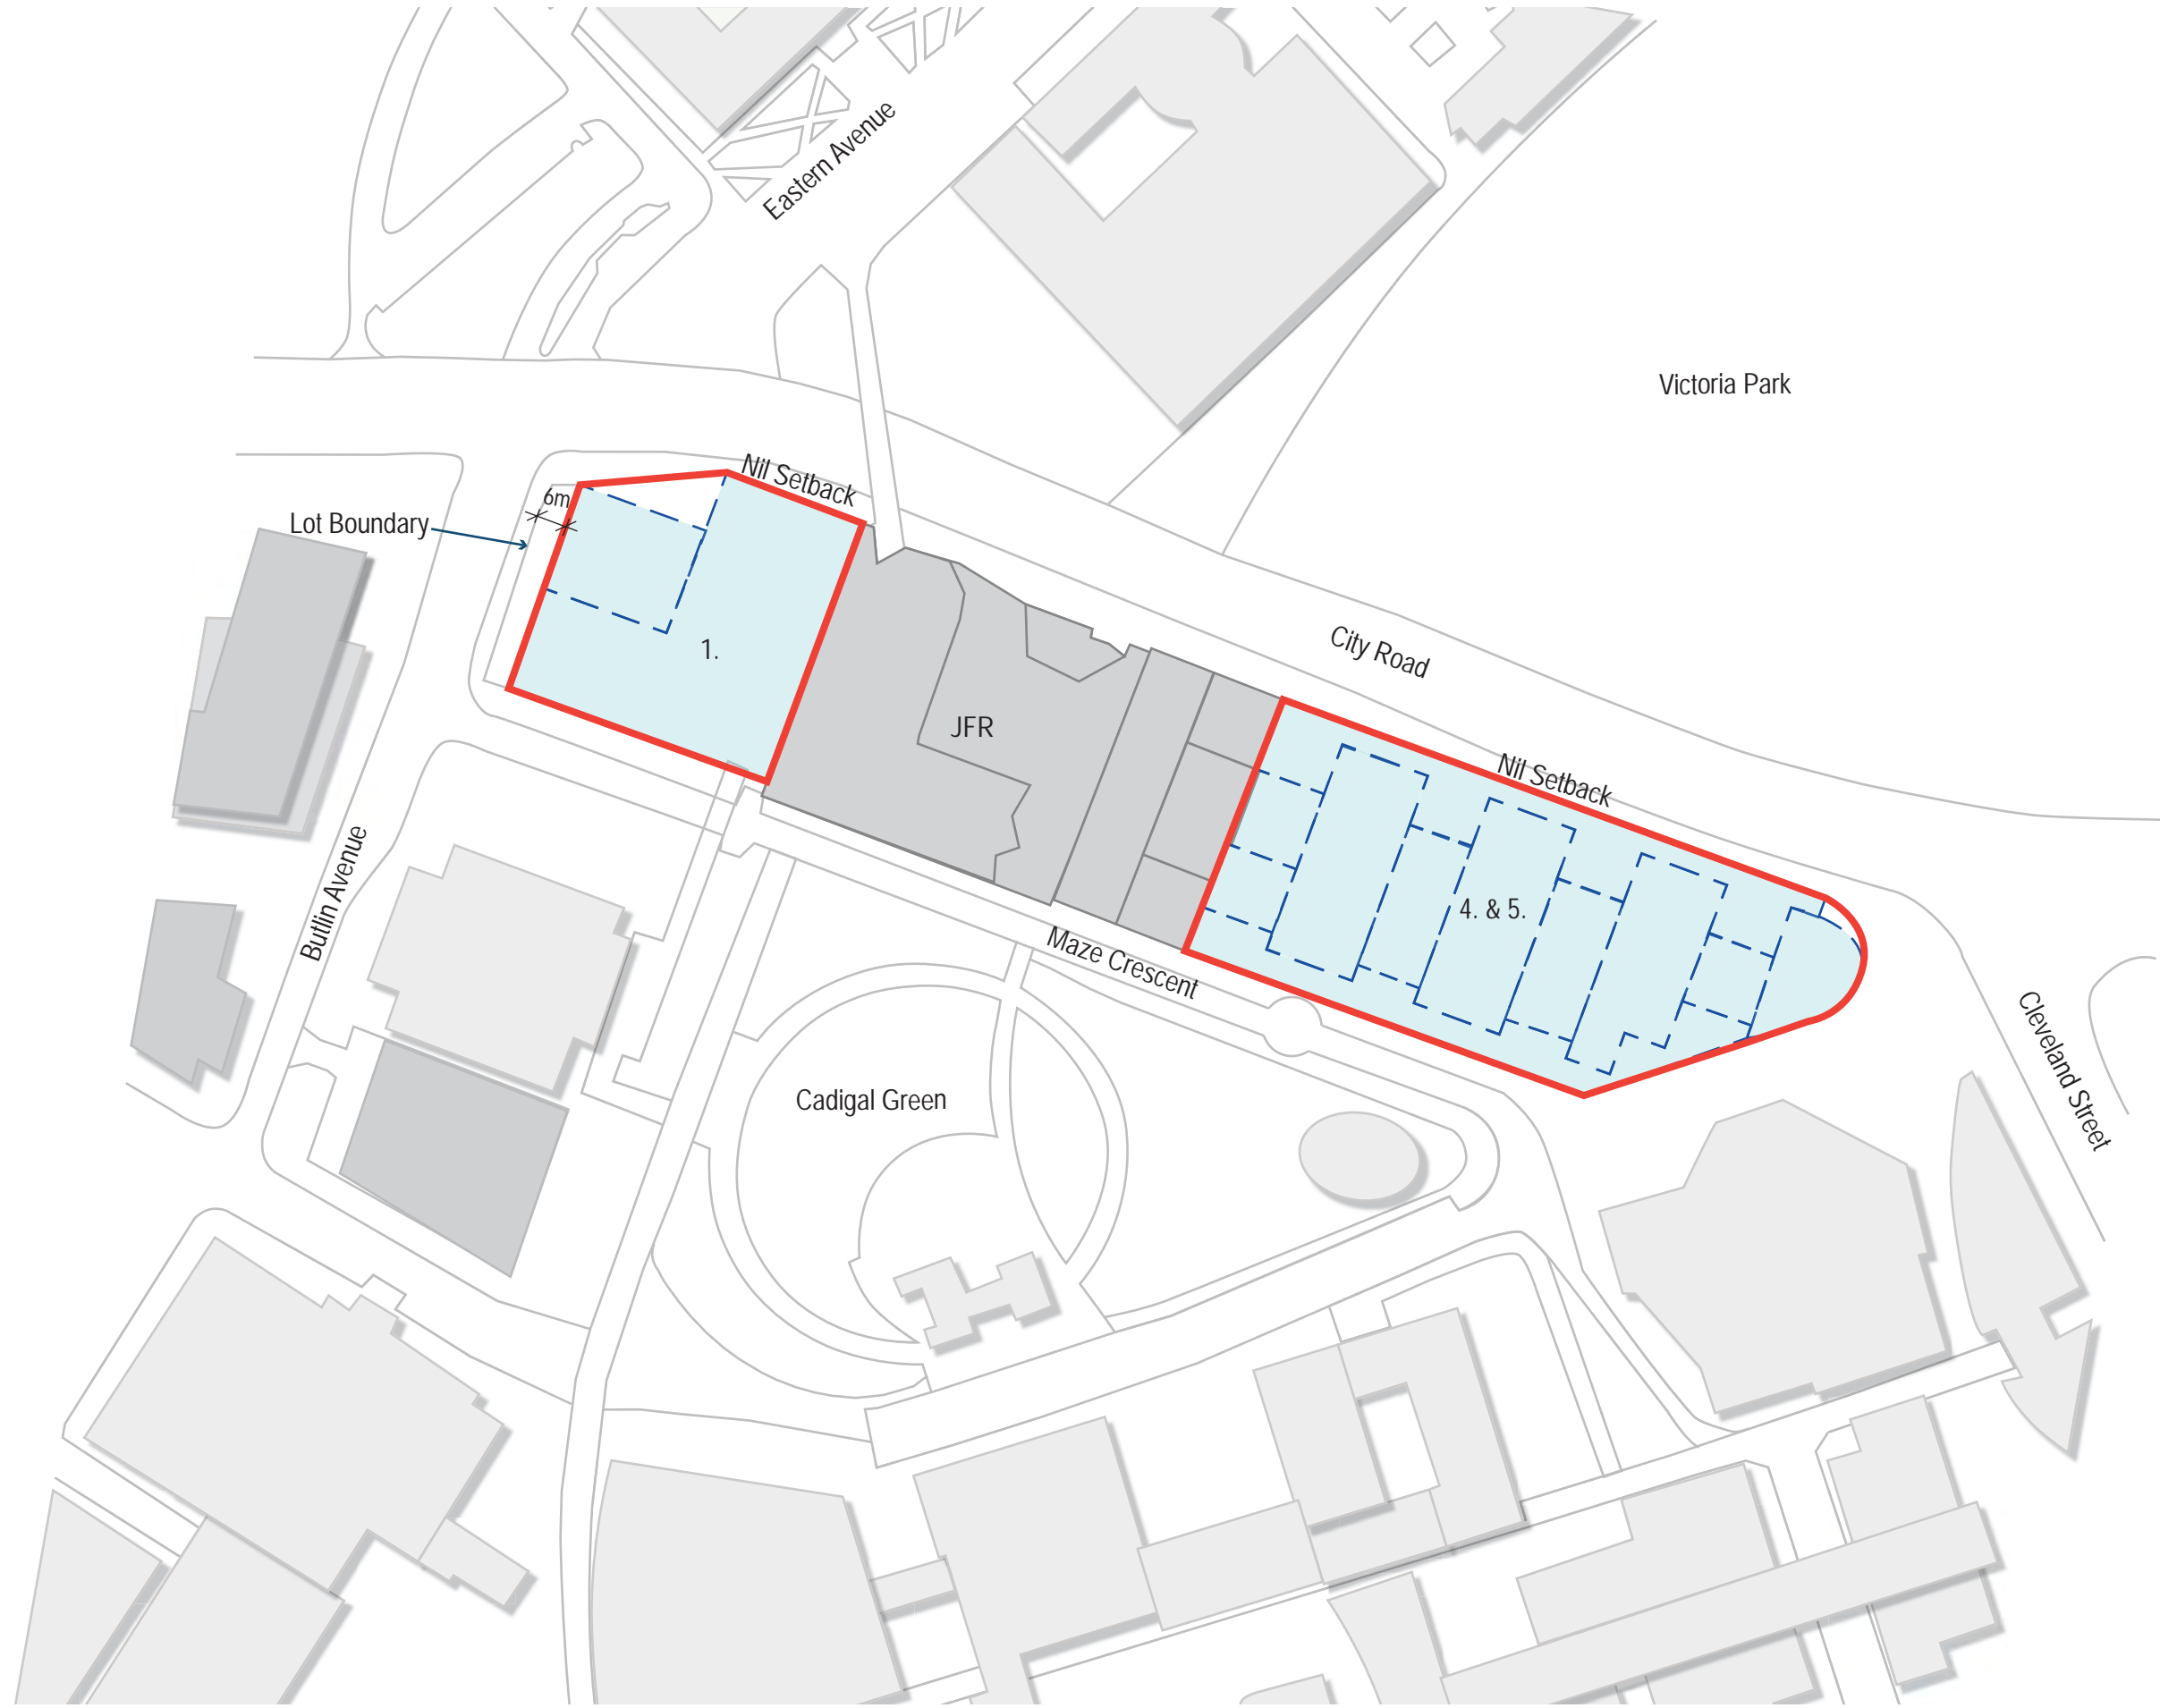


- LEGEND:**
- Proposed Building Envelope
  - Indicative building forms subject to future DA

01 CITY ROAD - PROPOSED ENVELOPE PLAN  
-

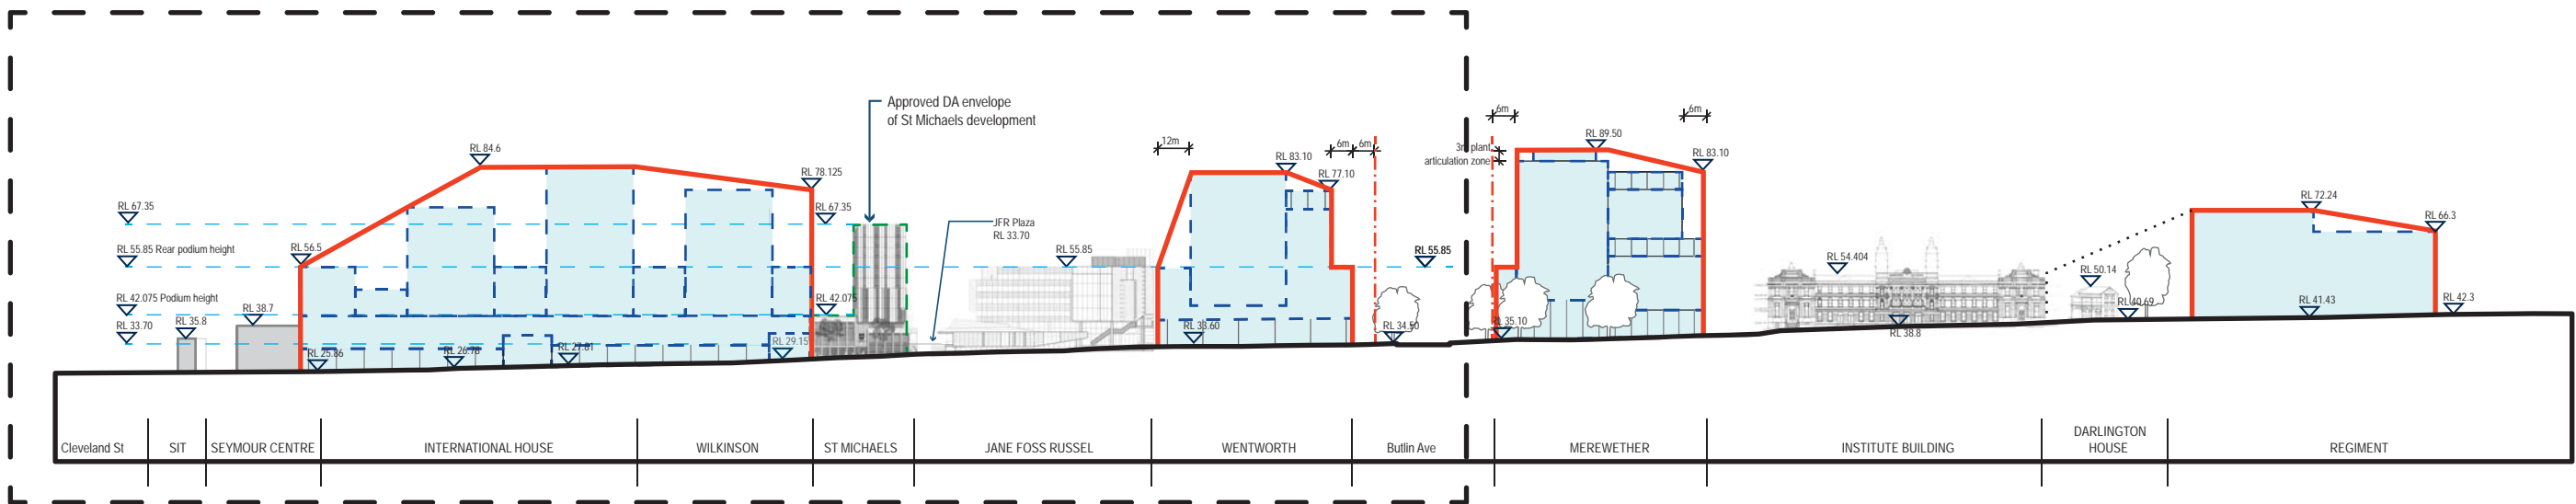

01 CITY ROAD ELEVATION - PROPOSED  
SCALE 1:2000


02  
SSD-B-12

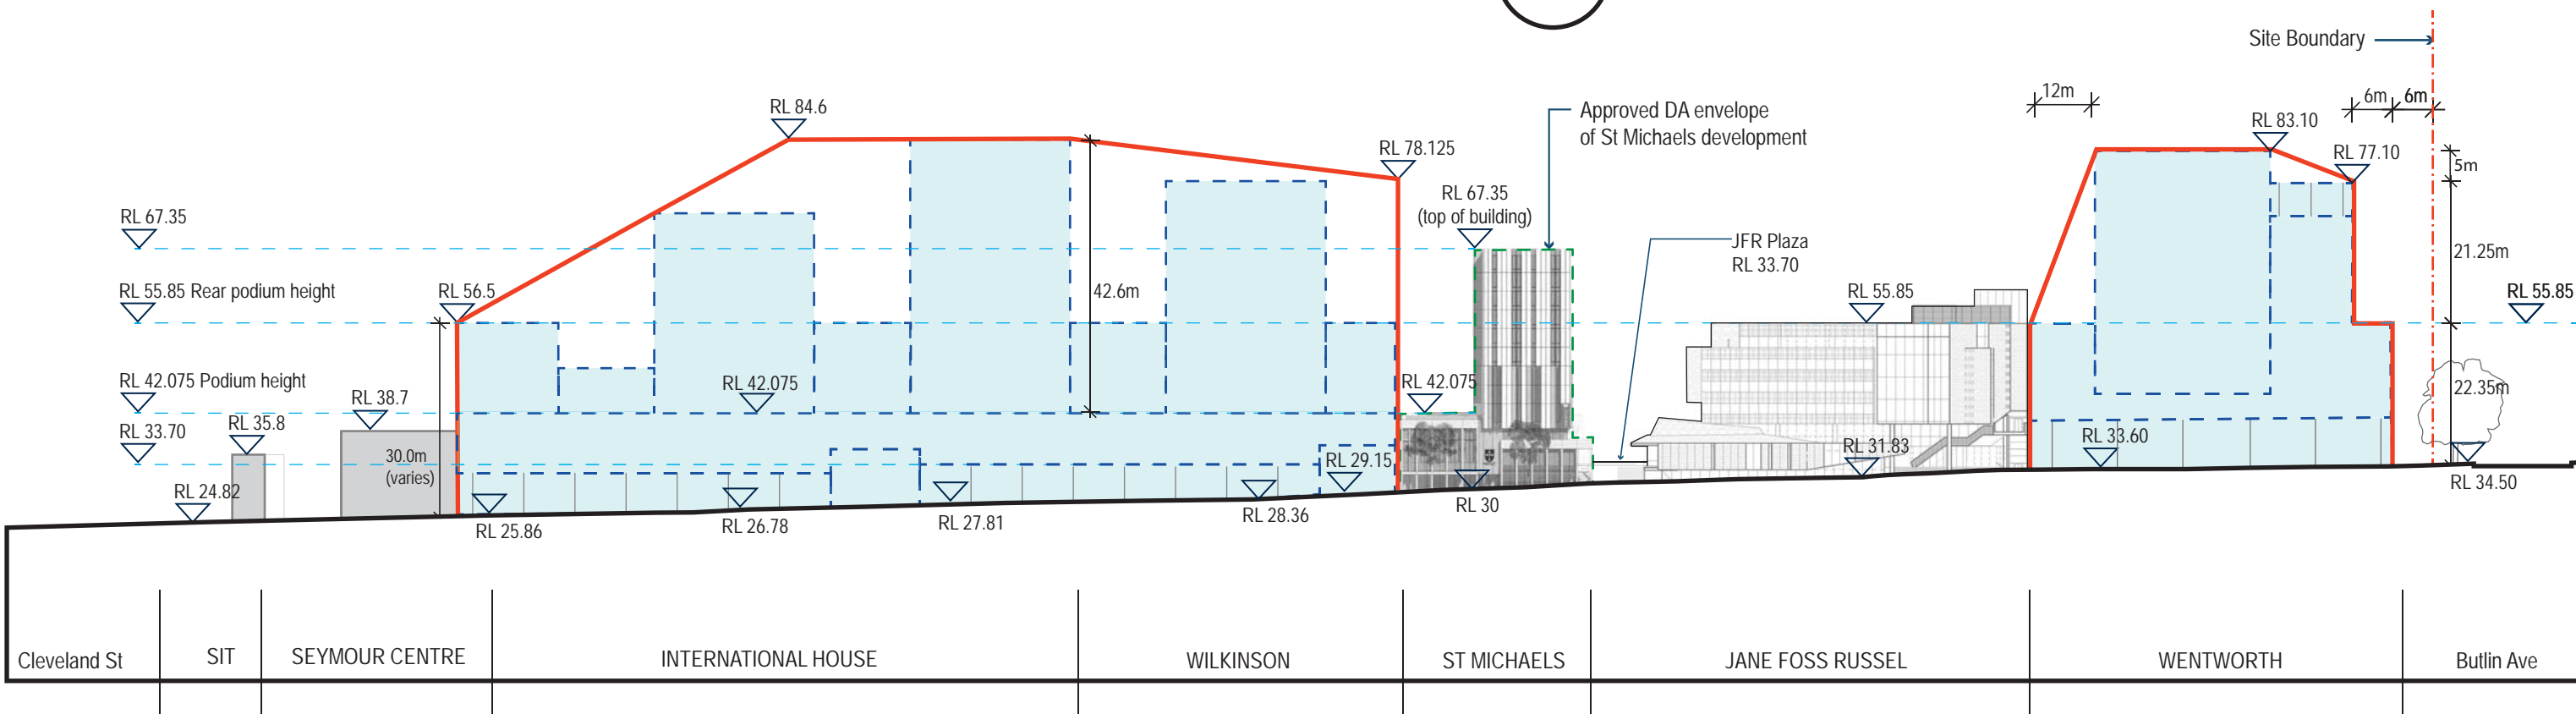

02 PART ELEVATION - CLEVELAND STREET TO BUTLIN AVE - PROPOSED  
SCALE 1:1000


- LEGEND:**
- Site
  - Existing Building
  - Indicative building forms subject to future DA
  - Proposed Building Envelope
  - Building Beyond
  - ▽ RL's

**NOTE:**  
ALL RL'S REFER TO 2013 UNIVERSITY OF SYDNEY 3D CAMPUS SURVEY OR CITY OF SYDNEYS 3D SURVEY

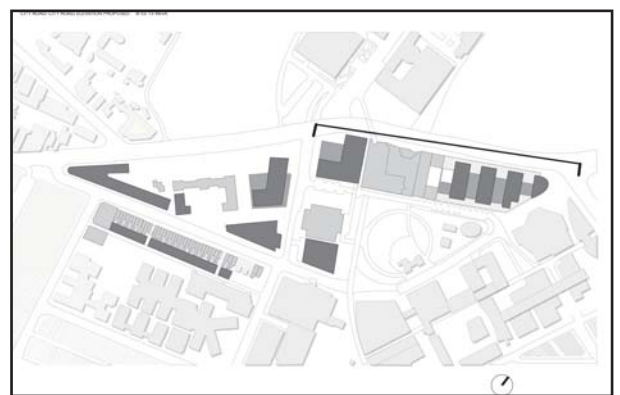


Project Name:  
**CAMPUS IMPROVEMENT PROGRAM**

Drawing Title:  
**CITY ROAD ELEVATION - PROPOSED**

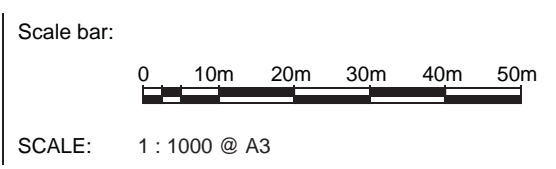

Drawing no:	<b>SSD-B-12</b>	Revision:	
Date:	06-12-2013		
Drawn by:	CIS		
Checked by:	JC		




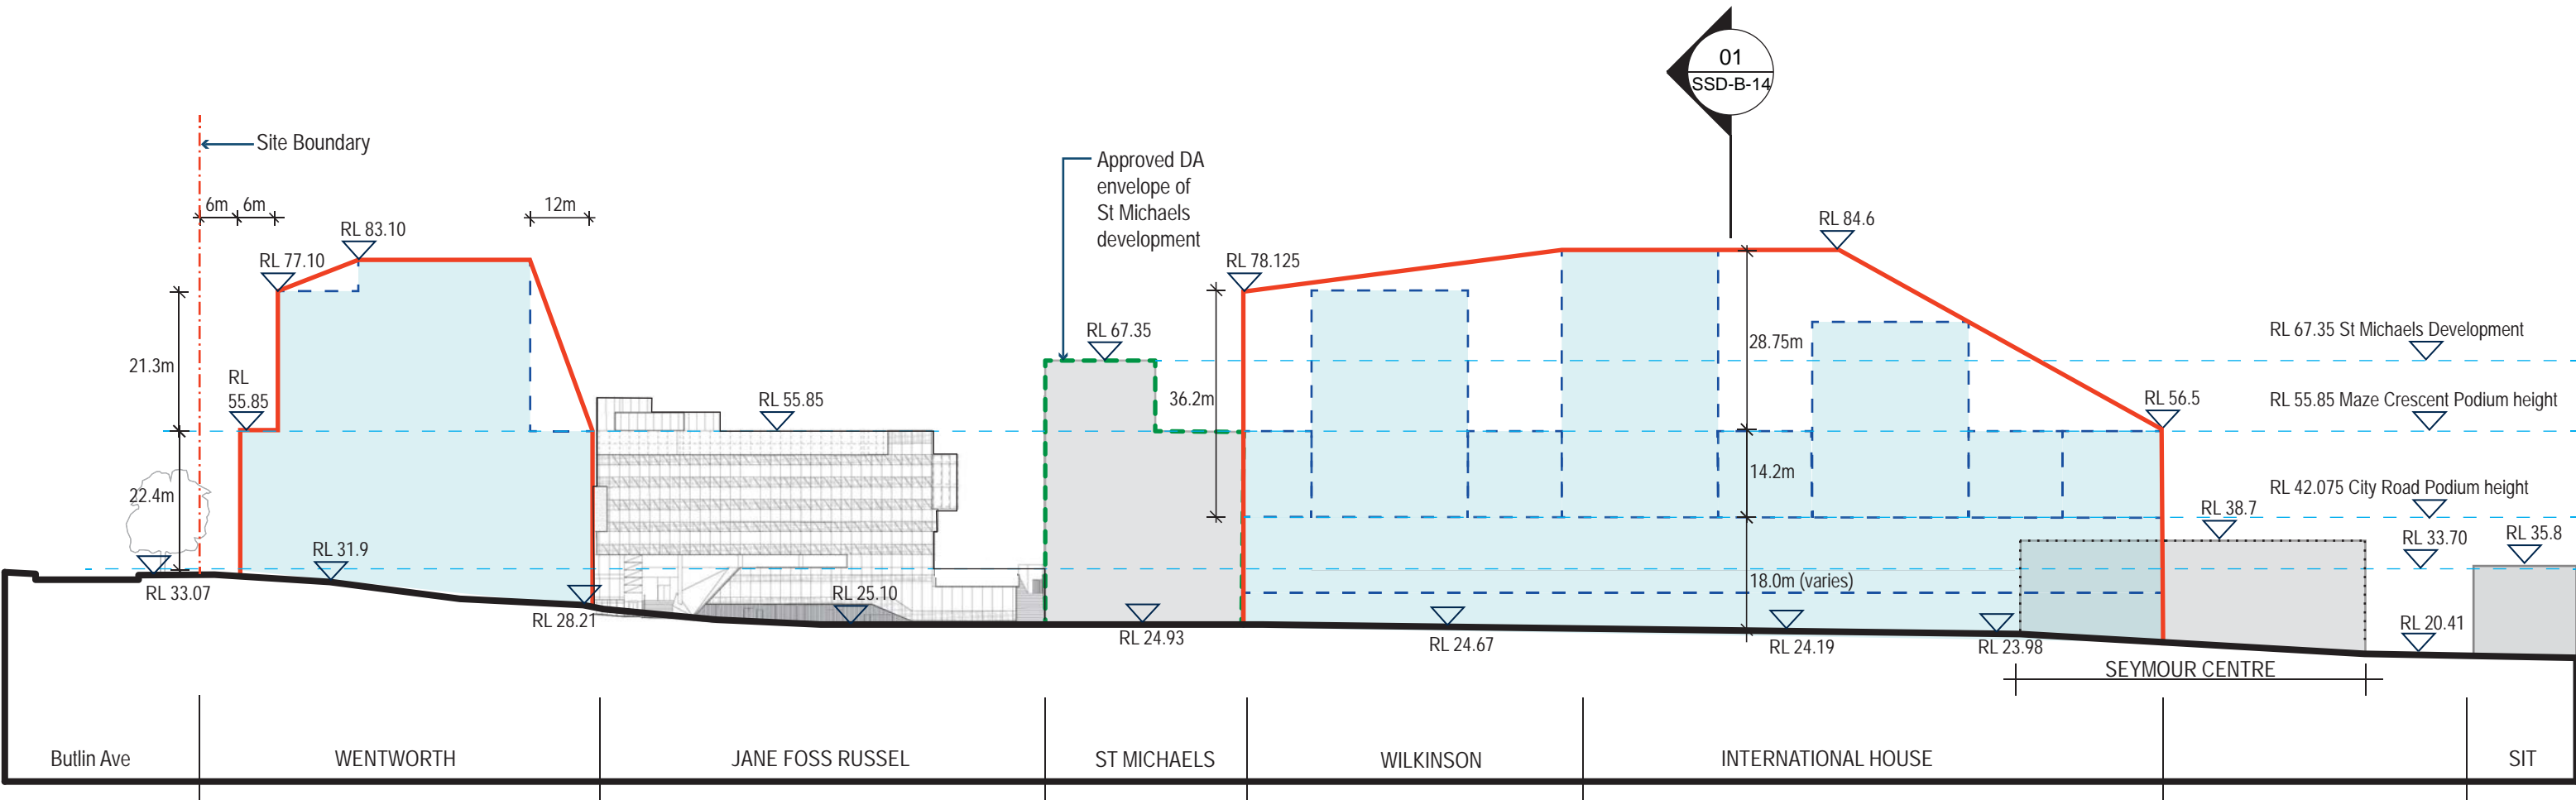

01 CITY ROAD - MAZE CRESCENT ELEVATION FROM CADIGAL GREEN PROPOSED


- LEGEND:**
- Site
  - Existing Building
  - Indicative building forms subject to future DA
  - Proposed Building Envelope
  - Building Beyond
  - RL's
  - Building in Foreground

**NOTE:**  
ALL RL'S REFER TO 2013 UNIVERSITY OF SYDNEY 3D CAMPUS SURVEY OR CITY OF SYDNEYS 3D SURVEY

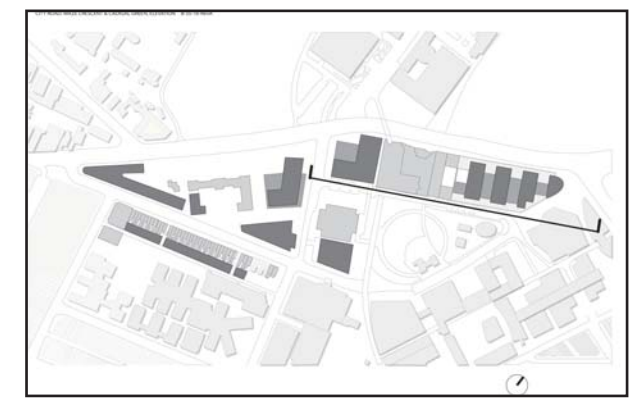


Project Name:  
**CAMPUS IMPROVEMENT PROGRAM**

Drawing Title:  
**MAZE CRESCENT ELEVATION FROM CADIGAL GREEN - PROPOSED**

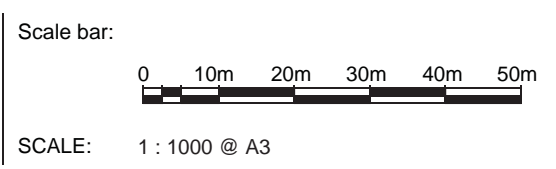

Drawing no:	<b>SSD-B-13</b>	Revision:	
Date:	29-11-2013		
Drawn by:	CIS		
Checked by:	JC		



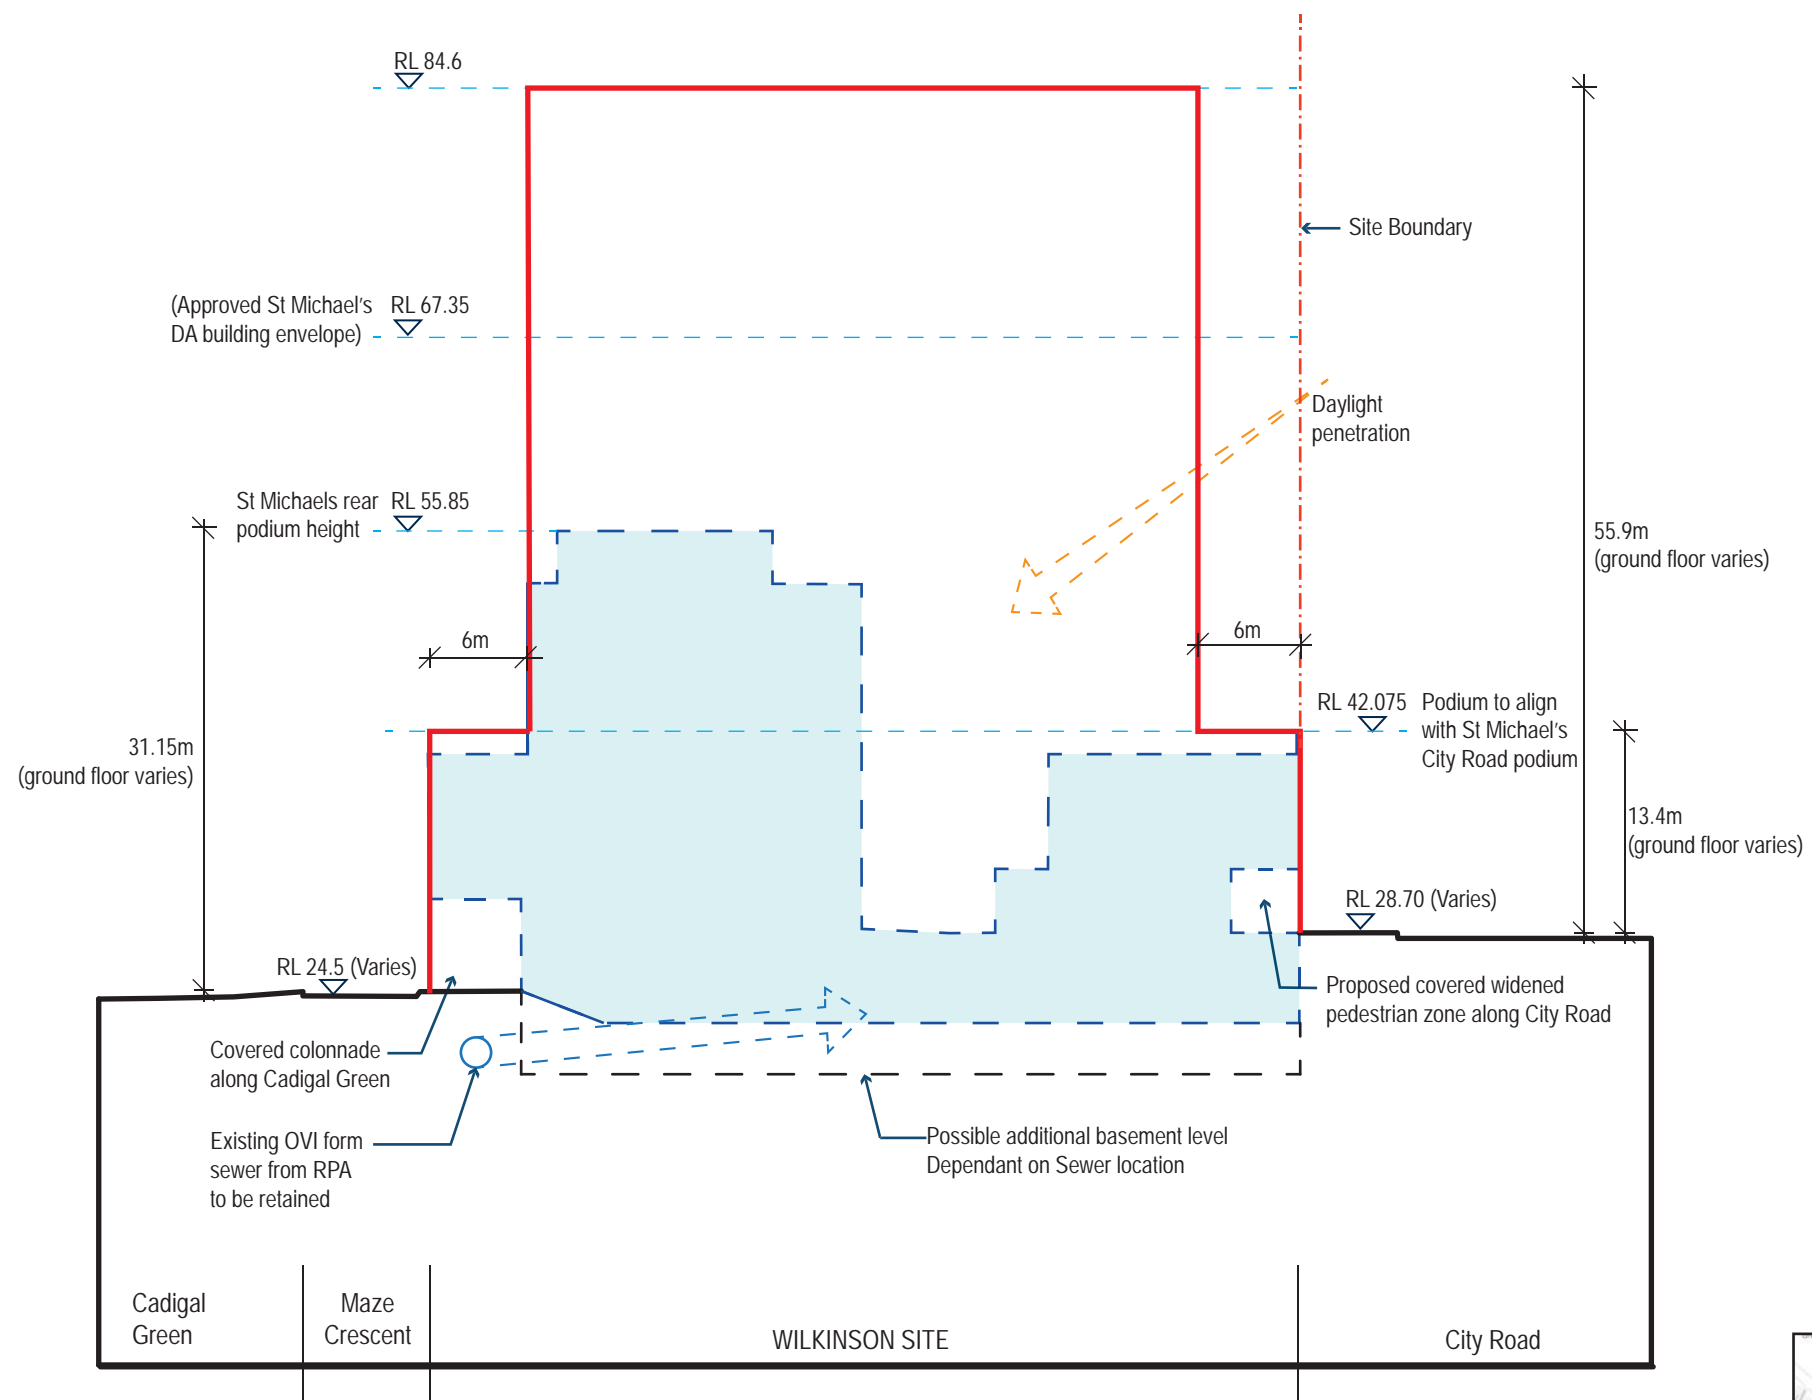


01 CITY ROAD - SECTION FROM CADIGAL GREEN TO CITY ROAD - PROPOSED

LEGEND:

- Site
- Indicative building forms subject to future DA
- Proposed Building Envelope
- RL's

**NOTE:**  
ALL RL'S REFER TO 2013 UNIVERSITY OF SYDNEY 3D CAMPUS SURVEY OR CITY OF SYDNEYS 3D SURVEY

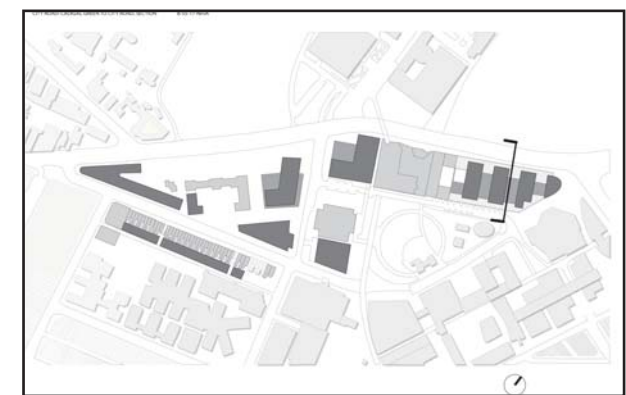


KEY PLAN



Project Name:  
CAMPUS IMPROVEMENT PROGRAM


Drawing Title:  
SECTION FROM CADIGAL GREEN TO  
CITY ROAD - PROPOSED

 

SCALE: 1 : 500 @ A3

Drawing no:	<b>SSD-B-14</b>	Revision:	-
Date:	29-11-2013		
Drawn by:	CIS		
Checked by:	JC		



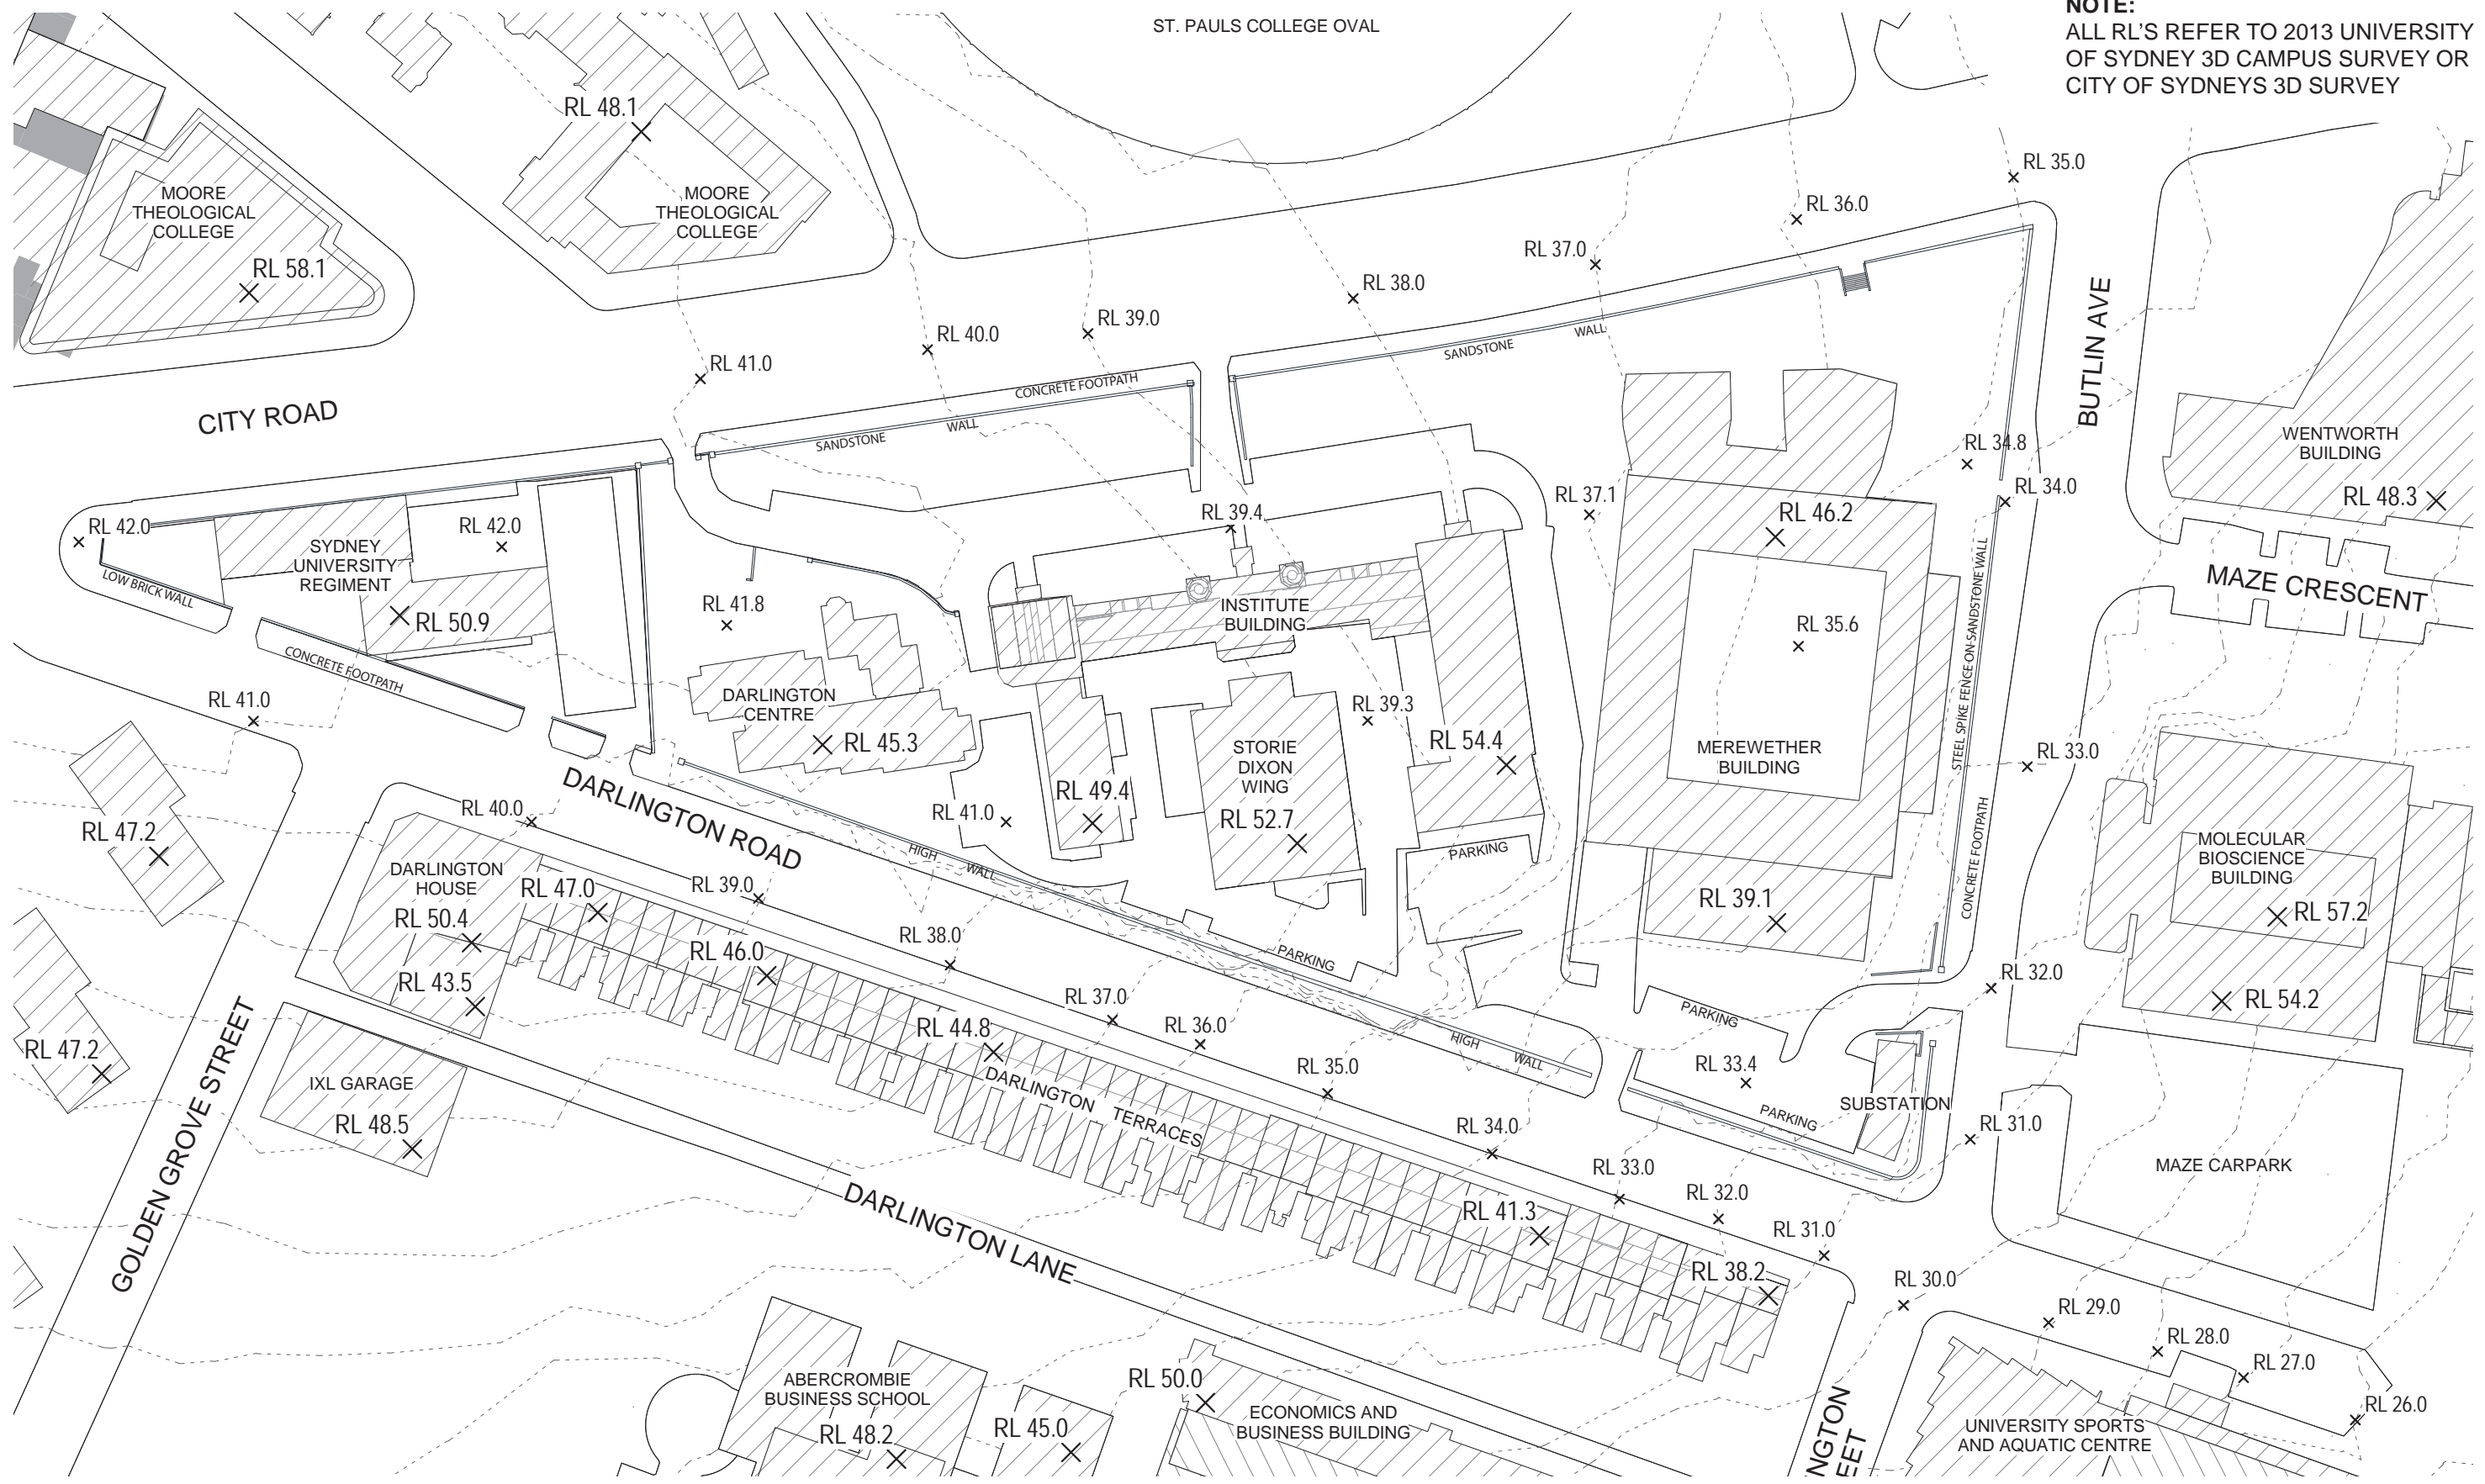

**NOTE:**  
ALL RL'S REFER TO 2013 UNIVERSITY OF SYDNEY 3D CAMPUS SURVEY OR CITY OF SYDNEYS 3D SURVEY

01 MEREWETHER - SITE SURVEY PLAN



Project Name:  
CAMPUS IMPROVEMENT PROGRAM


Drawing Title:  
MEREWETHER - SITE SURVEY PLAN

Scale bar:  
0 10m 20m 30m 40m 50m  
SCALE: 1 : 1500 @ A3


Drawing no:	<b>SSD-C-01</b>	Revision:	
Date:	29-11-2013		
Drawn by:	CIS		
Checked by:	JC		



02  
SSD-C-02

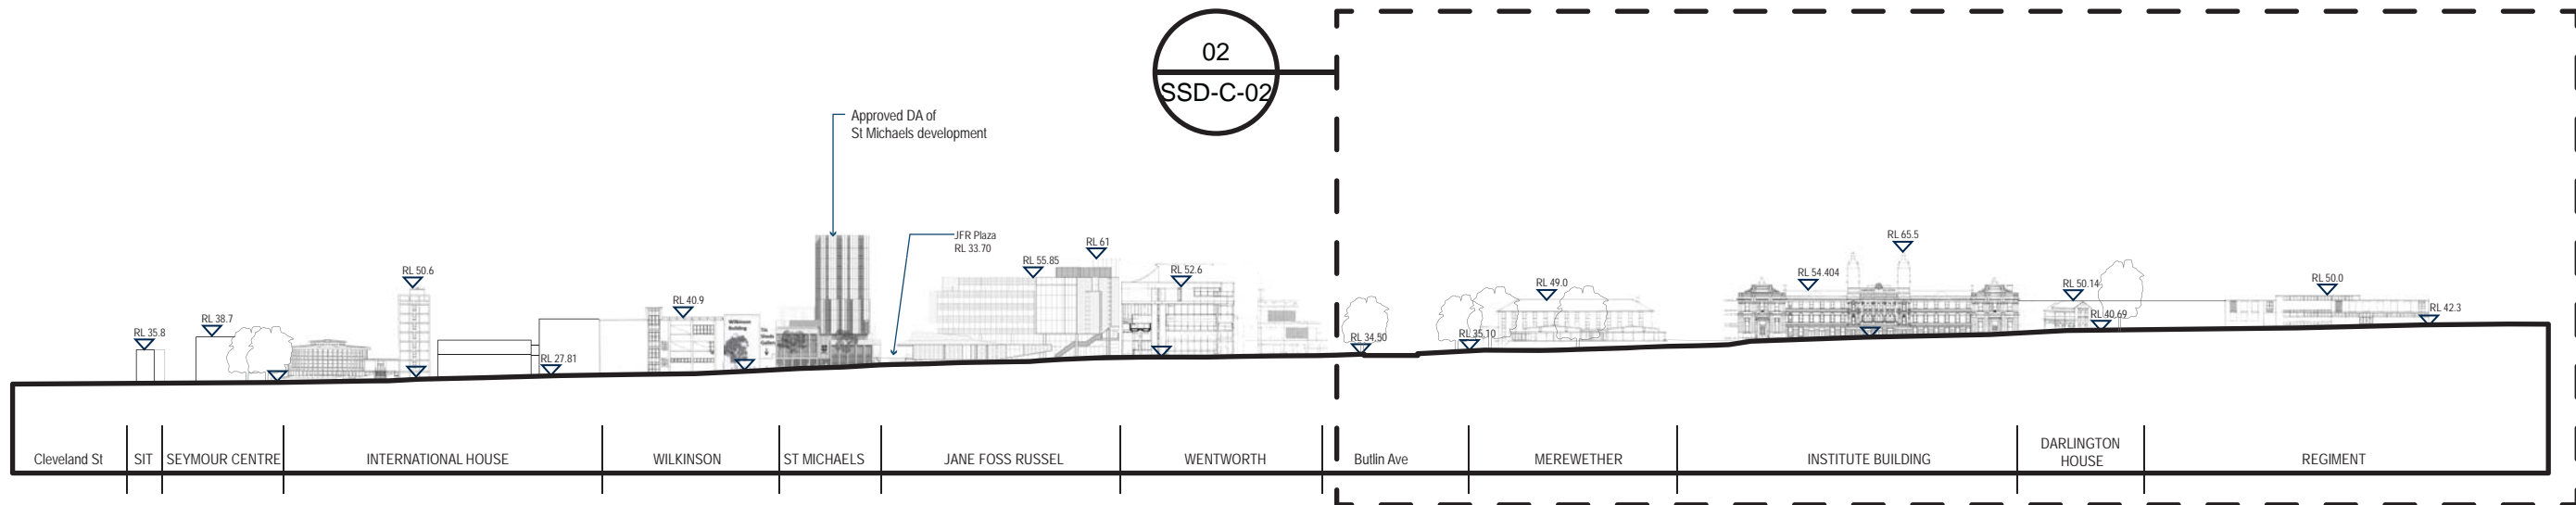


01 CITY ROAD ELEVATION - EXISTING  
SCALE 1:2000

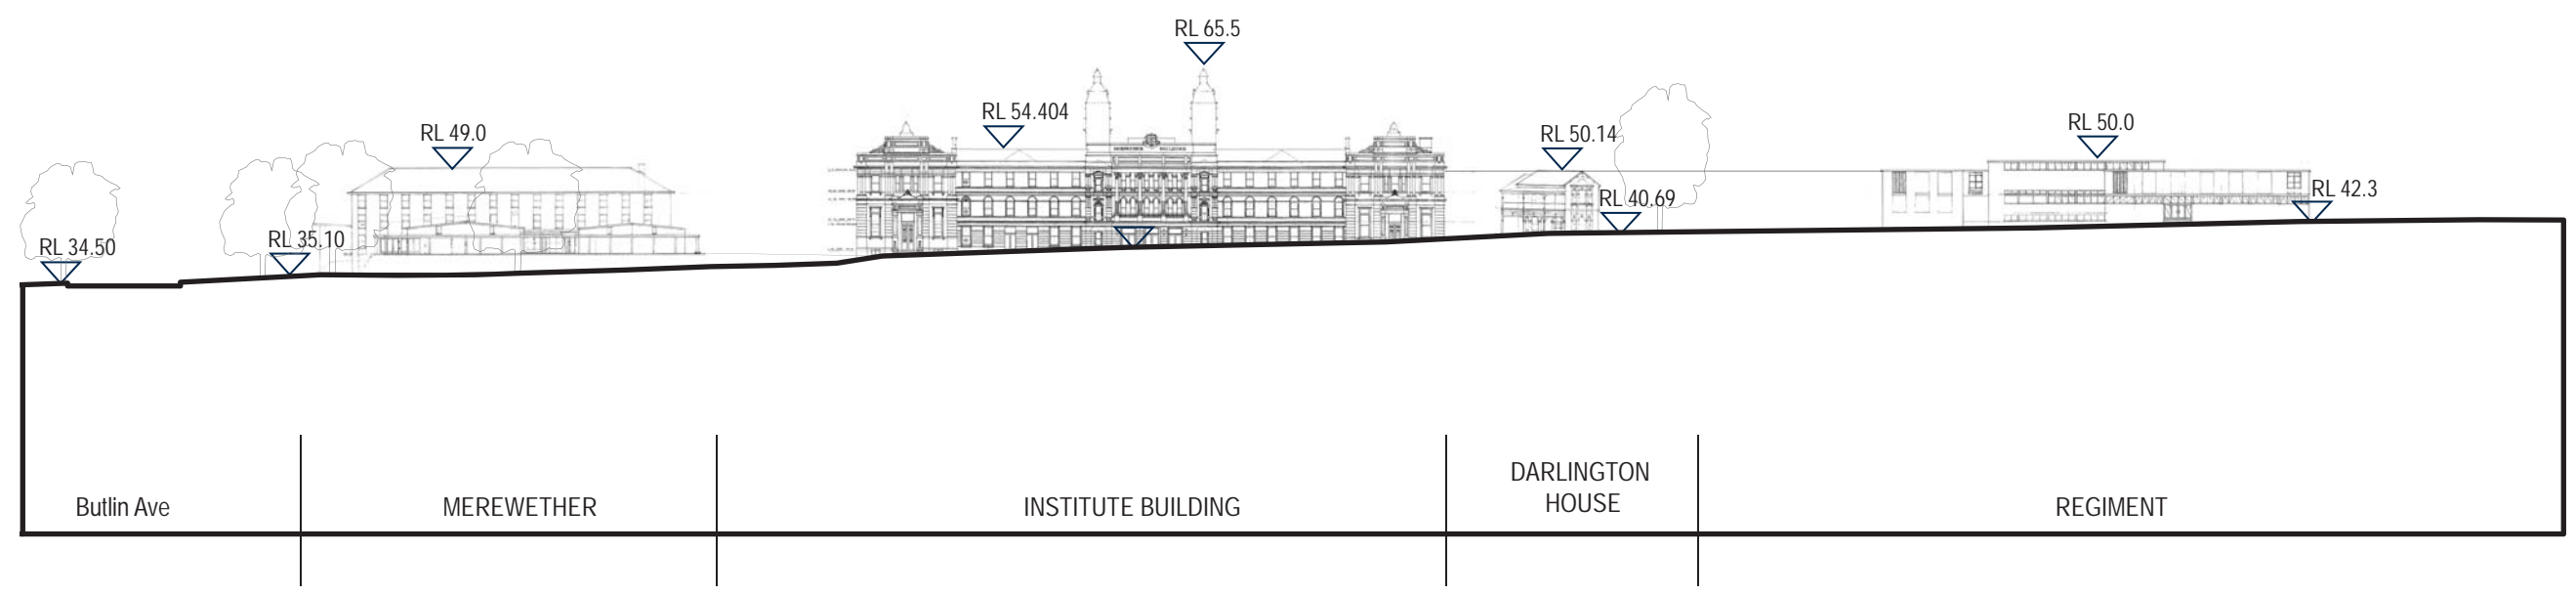

02 PART ELEVATION - CITY ROAD - EXISTING  
SCALE 1:1000

**NOTE:**  
ALL RL'S REFER TO 2013 UNIVERSITY OF SYDNEY 3D CAMPUS SURVEY OR CITY OF SYDNEYS 3D SURVEY

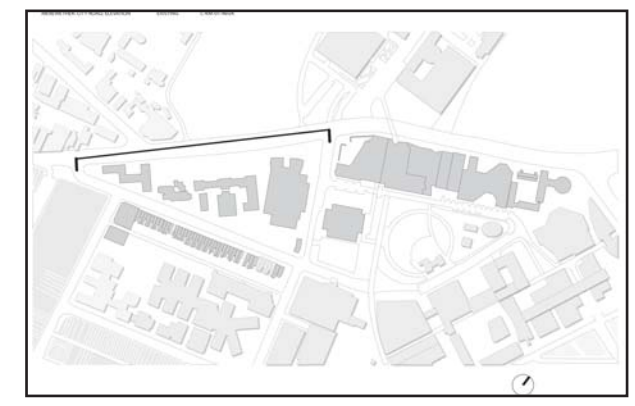

KEY PLAN




Project Name:  
CAMPUS IMPROVEMENT PROGRAM

Drawing Title:  
CITY ROAD WEST ELEVATION - EXISTING

Scale bar:  
0 10m 20m 30m 40m 50m  
SCALE: 1 : 1000 @ A3

Drawing no:	SSD-C-02	Revision:	-
Date:	29-11-2013		
Drawn by:	CIS		
Checked by:	JC		



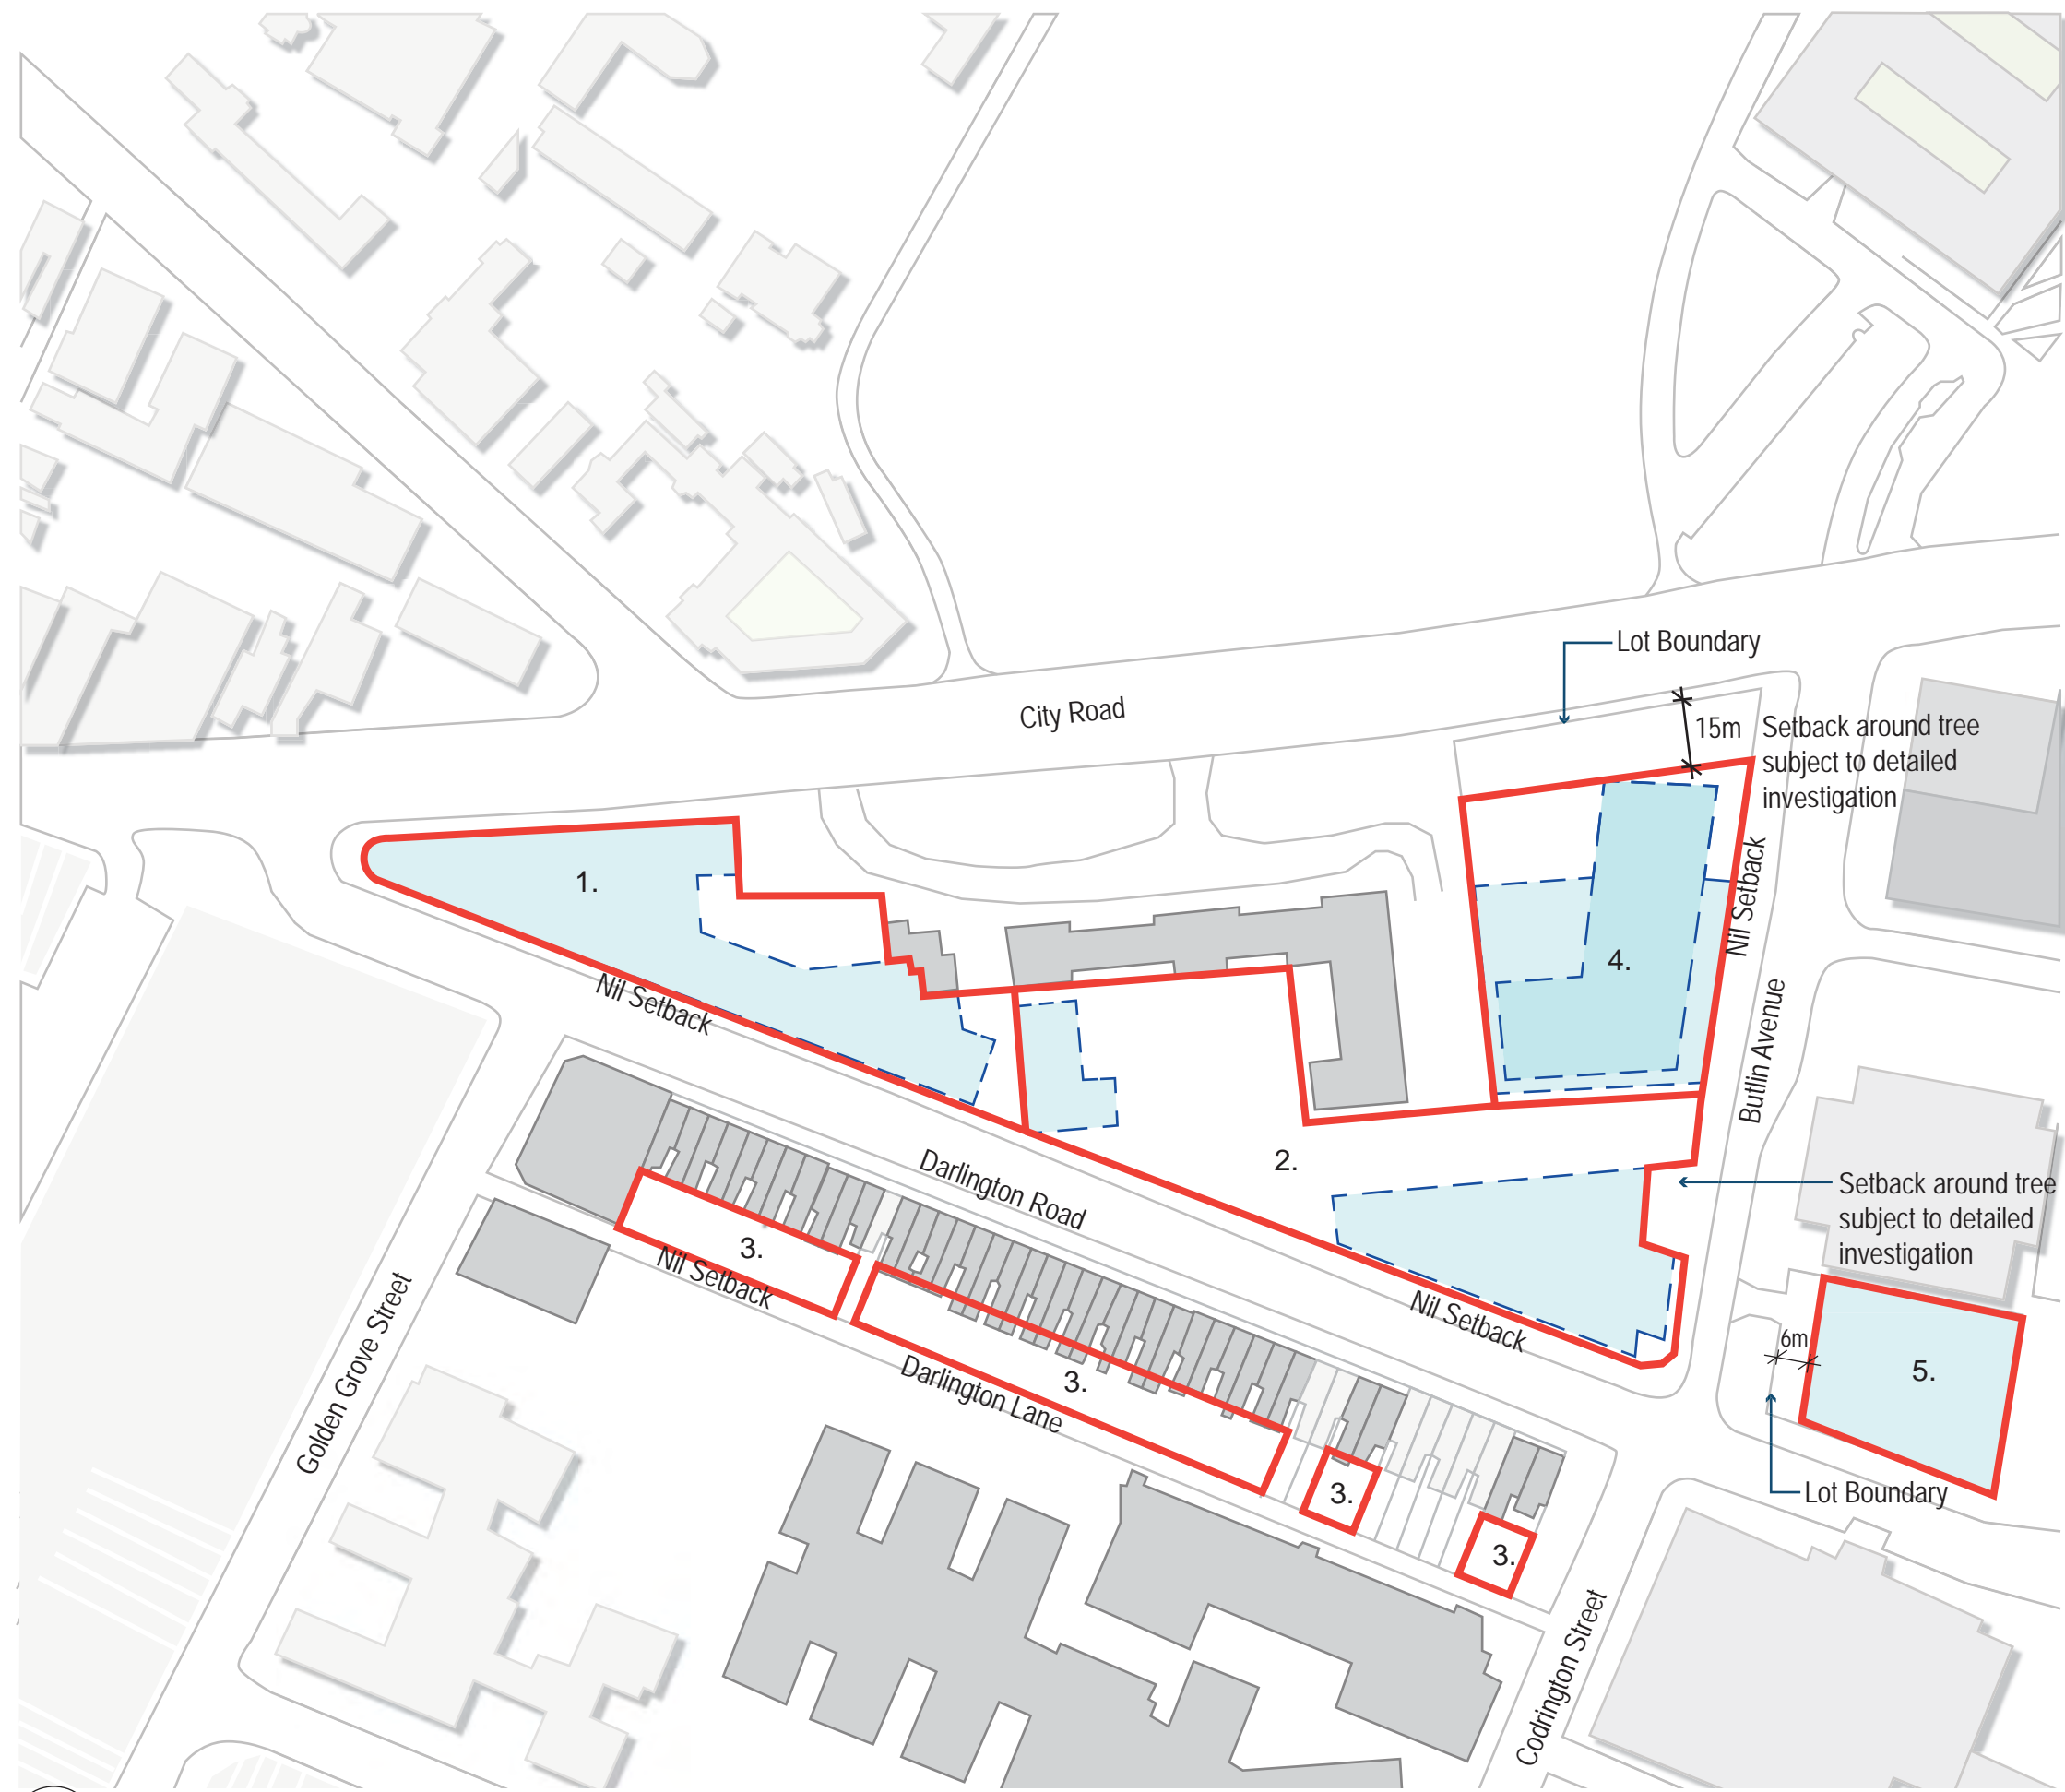


- LEGEND:**
- Proposed Building Envelope
  - Indicative building forms subject to future DA

01 MEREWETHER - PROPOSED ENVELOPE PLAN





Project Name:  
CAMPUS IMPROVEMENT PROGRAM

Drawing Title:  
MEREWETHER - PROPOSED  
ENVELOPE PLAN

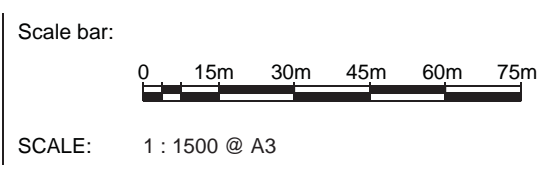


Drawing no:	<b>SSD-C-11</b>	Revision:
Date:	06-12-2013	<b>A</b>
Drawn by:	CIS	
Checked by:	JC	

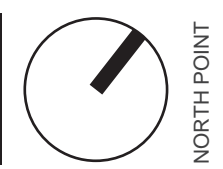

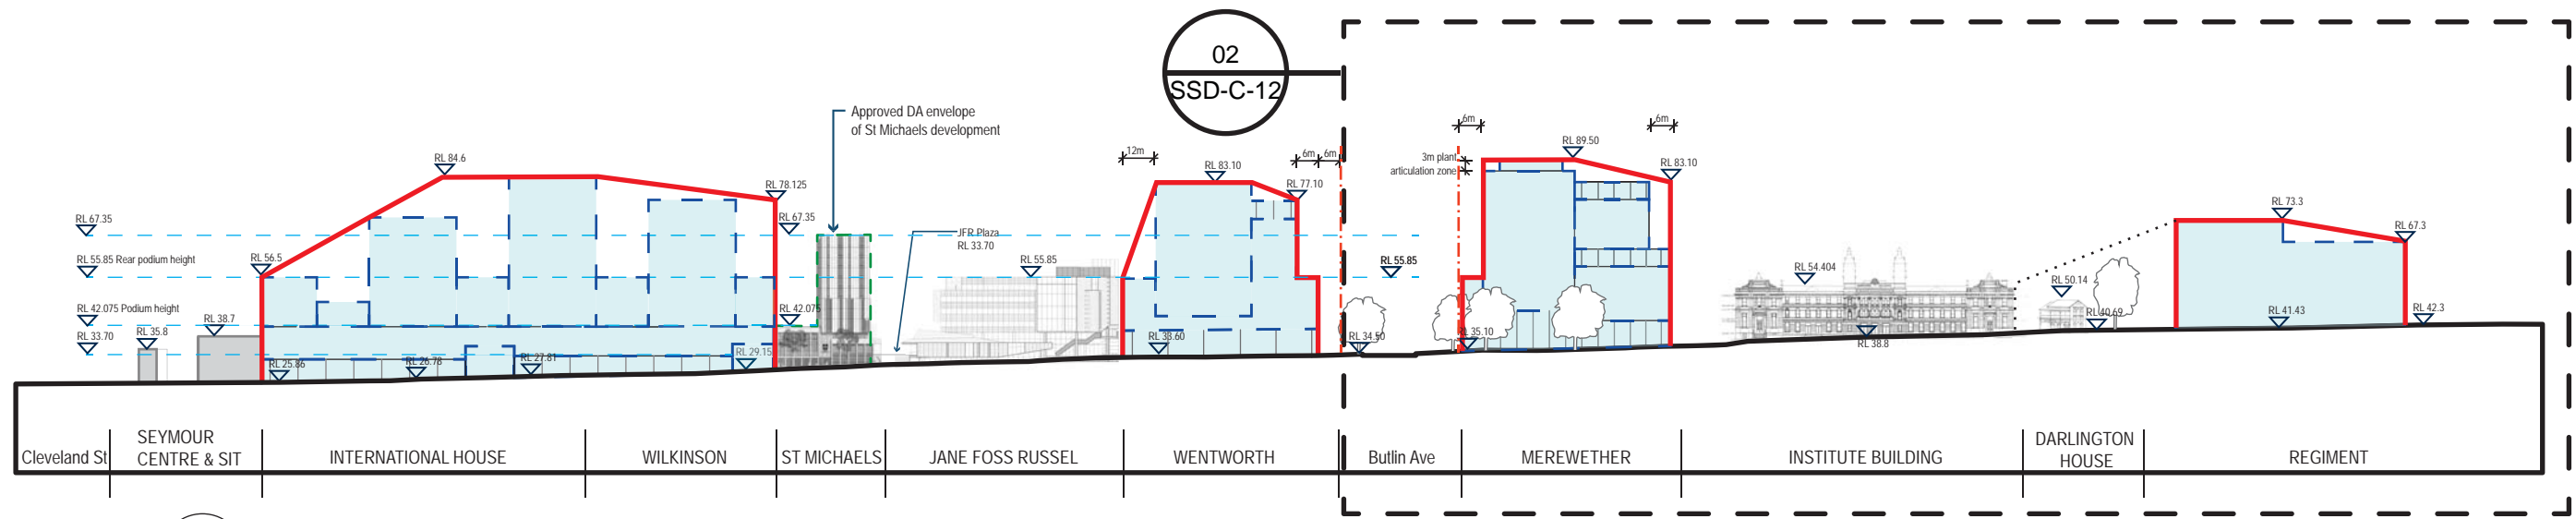


01 CITY ROAD ELEVATION - PROPOSED

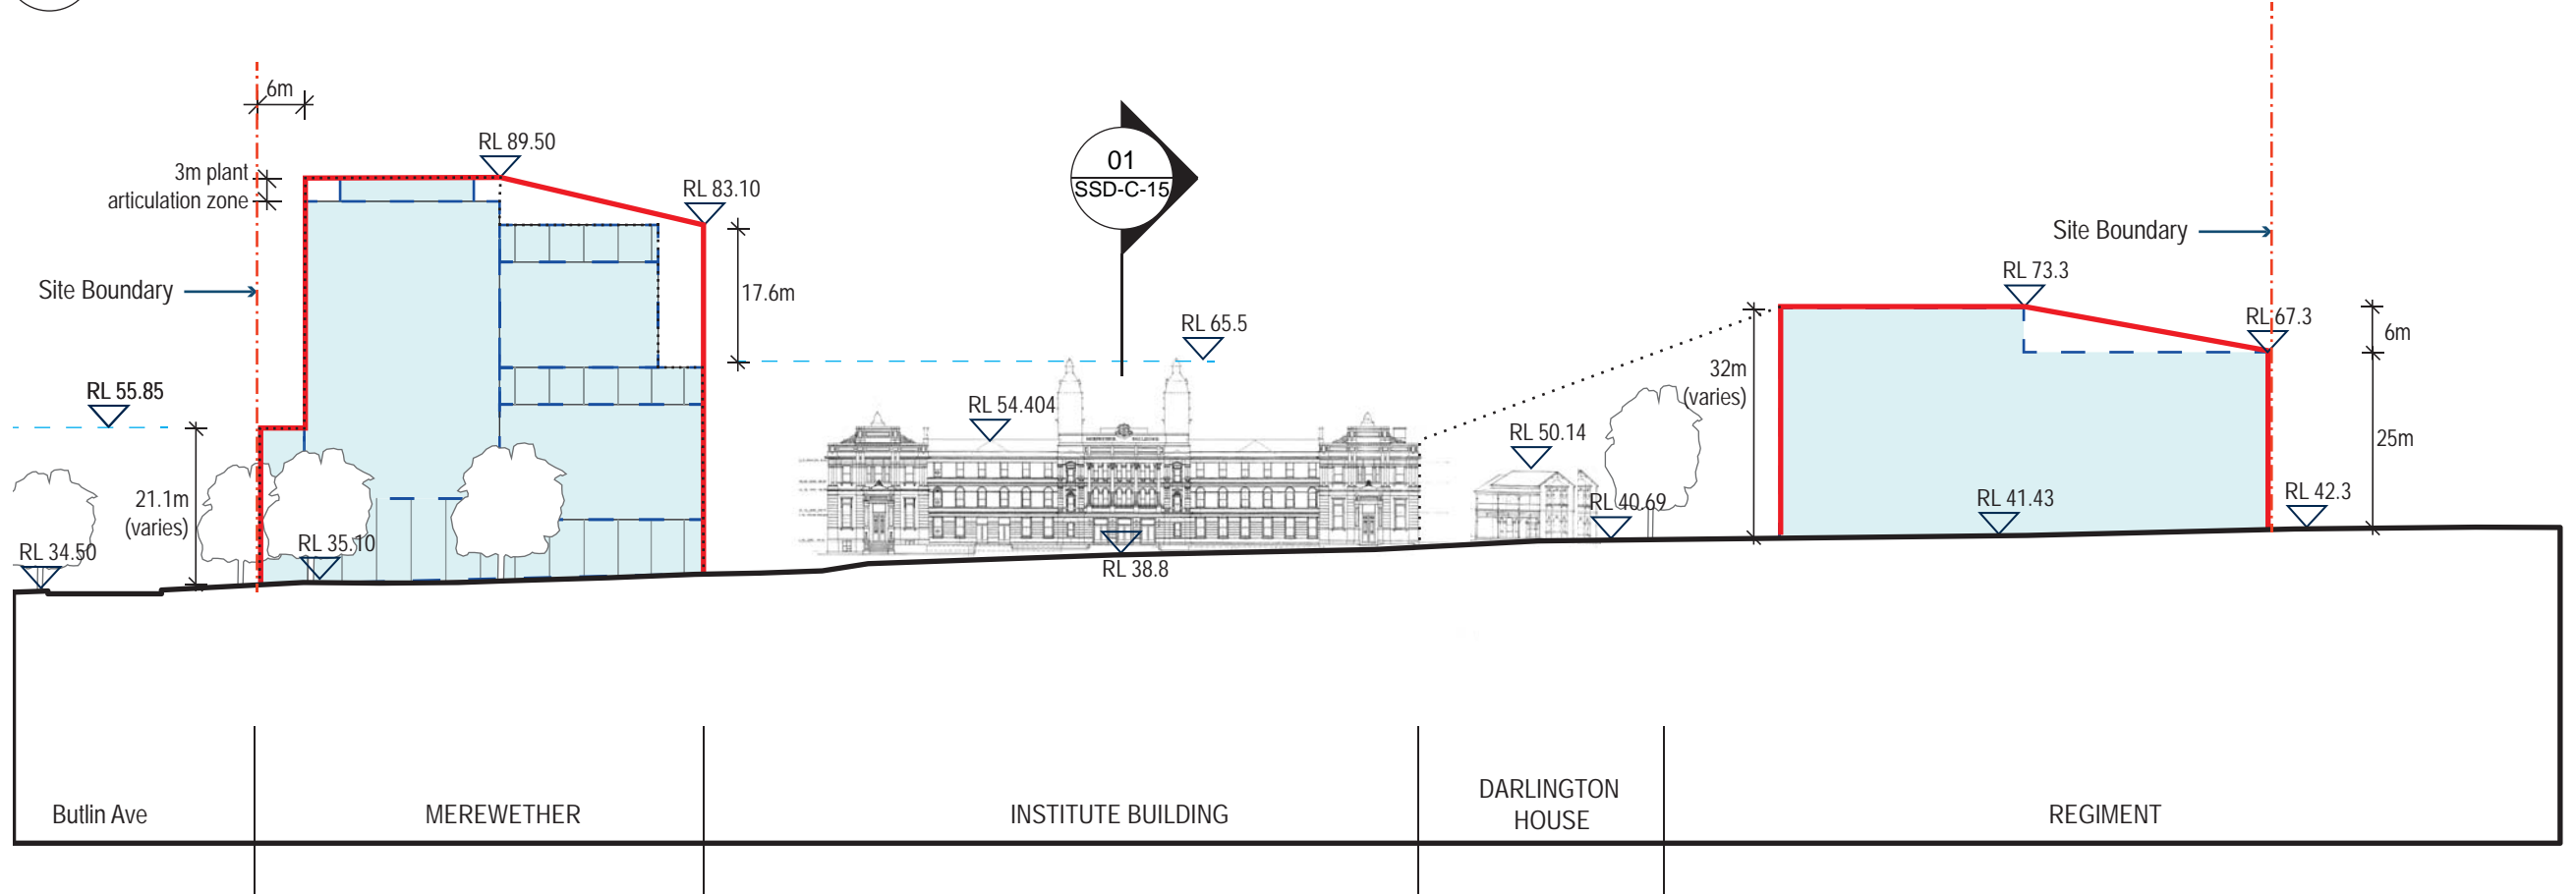

02 PART ELEVATION - CITY ROAD - MEREWETHER PRECINCT

- LEGEND:**
- Site
  - Existing Building
  - Indicative building forms subject to future DA
  - Proposed Building Envelope
  - Building Beyond
  - RL's

**NOTE:**  
ALL RL'S REFER TO 2013 UNIVERSITY OF SYDNEY 3D CAMPUS SURVEY OR CITY OF SYDNEYS 3D SURVEY

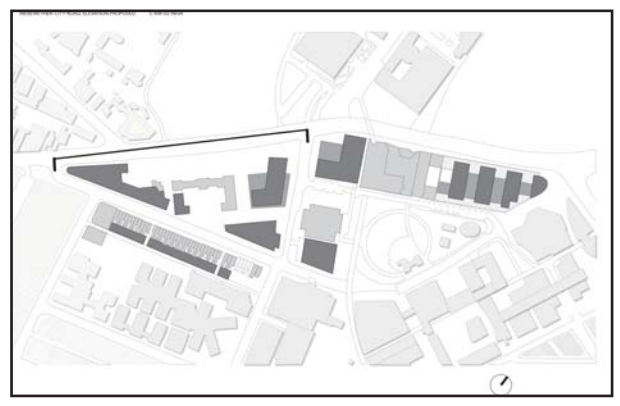


KEY PLAN




Project Name:  
**CAMPUS IMPROVEMENT PROGRAM**

Drawing Title:  
**MEREWETHER PRECINCT  
- CITY ROAD ELEVATION  
- PROPOSED**

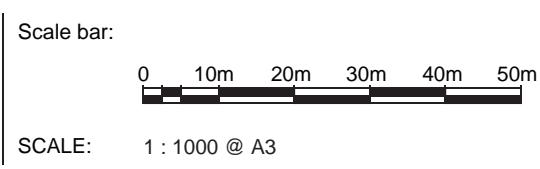




 


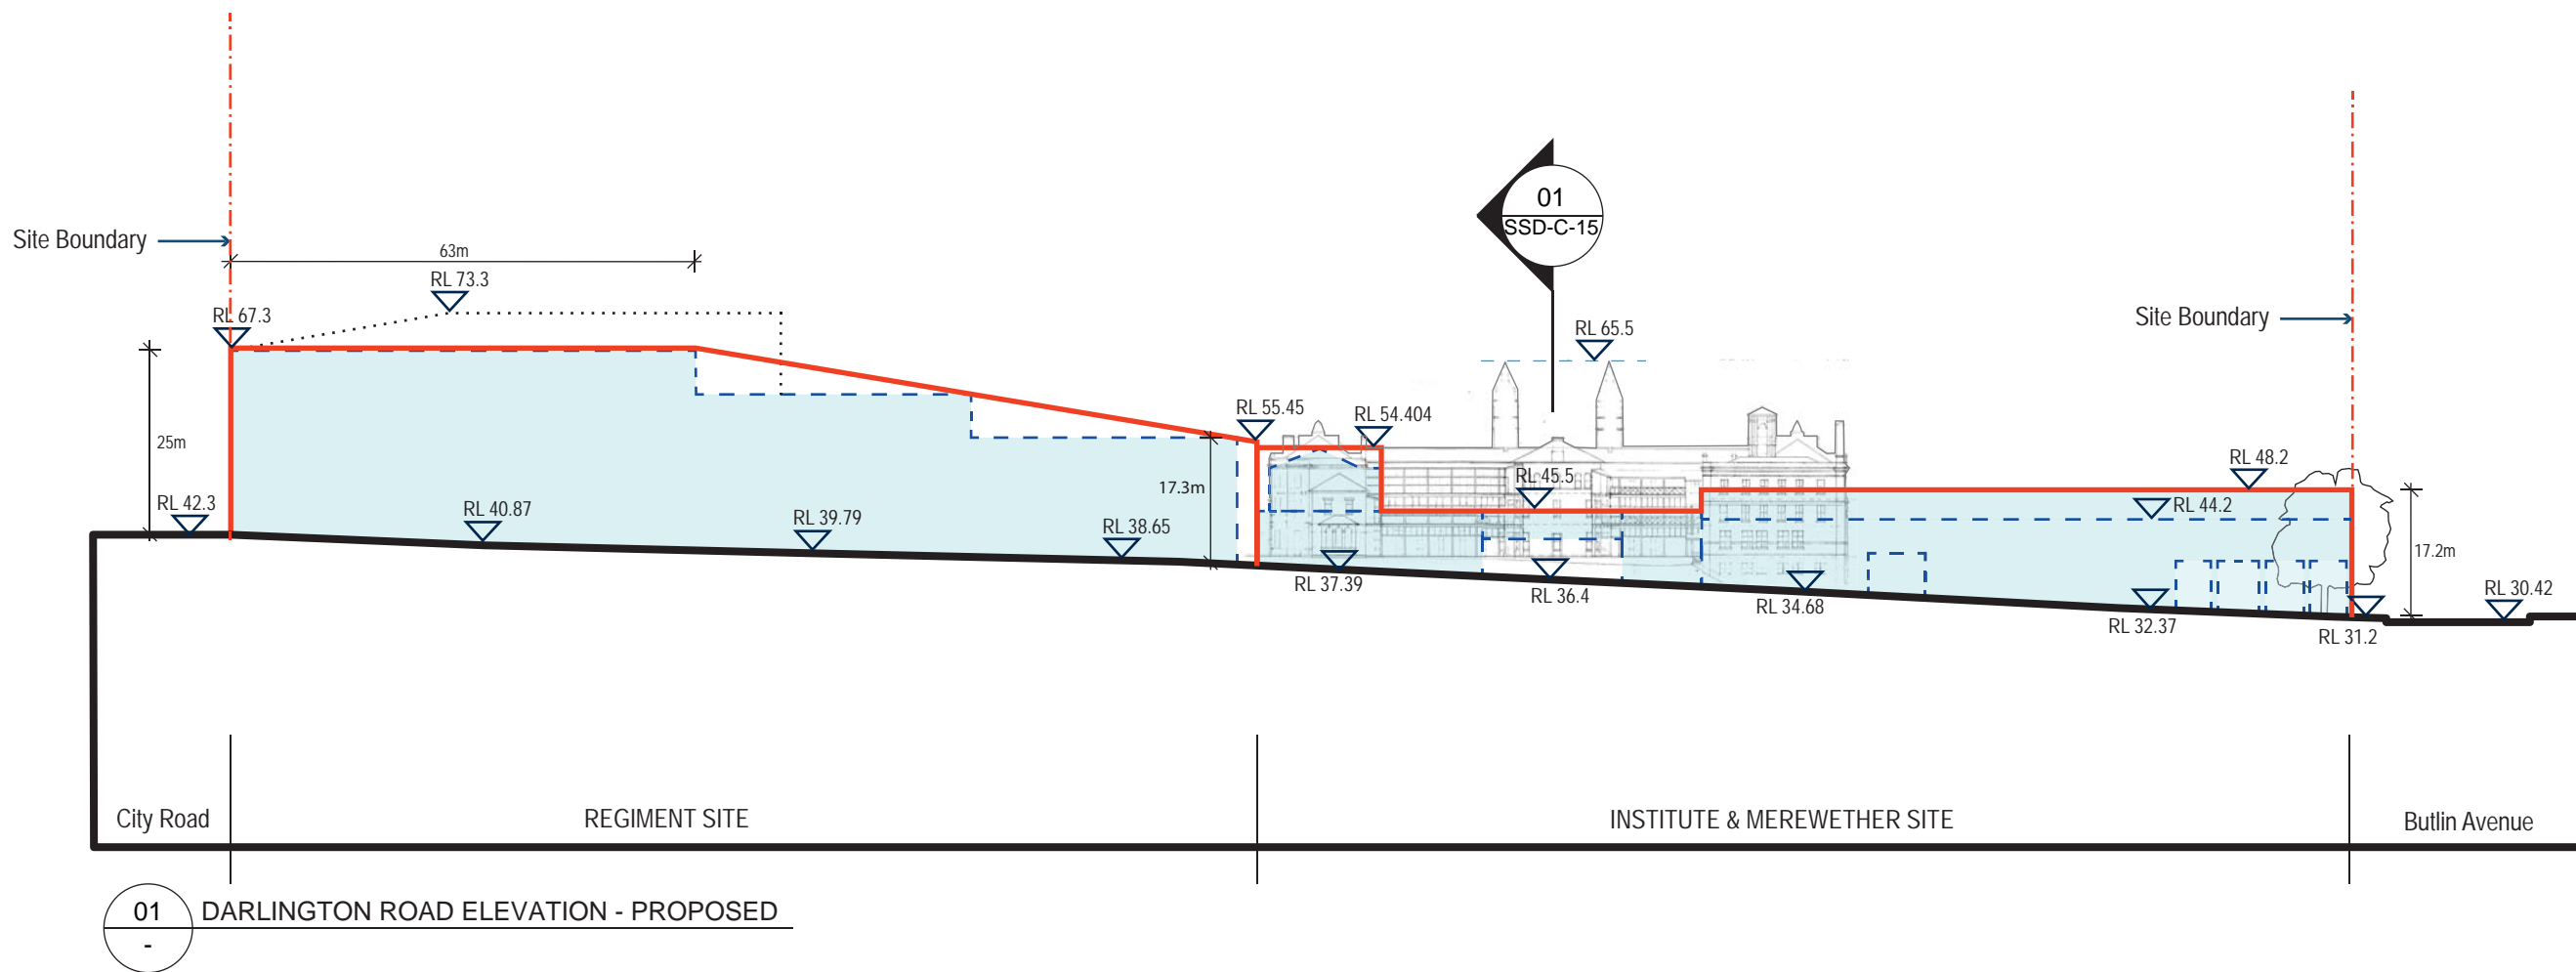
Drawing no:	<b>SSD-C-12</b>	Revision:	
Date:	06-12-2013		
Drawn by:	CIS		
Checked by:	JC		







LEGEND:

-  Site
-  Proposed Building Envelope
-  Existing Building
-  Indicative building forms subject to future DA
-  RL's
-  Building Beyond
-  Retained key tree

**NOTE:**  
ALL RL'S REFER TO 2013 UNIVERSITY OF SYDNEY 3D CAMPUS SURVEY OR CITY OF SYDNEYS 3D SURVEY

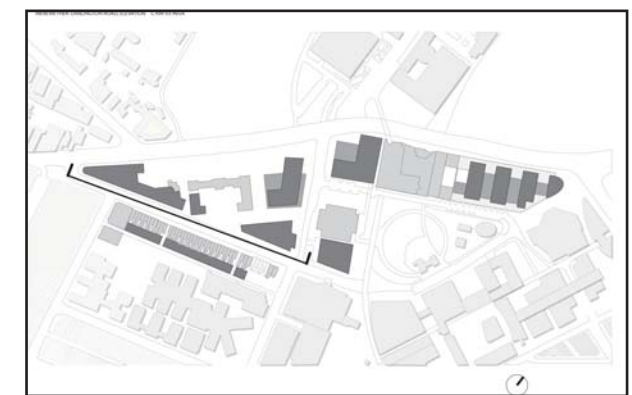

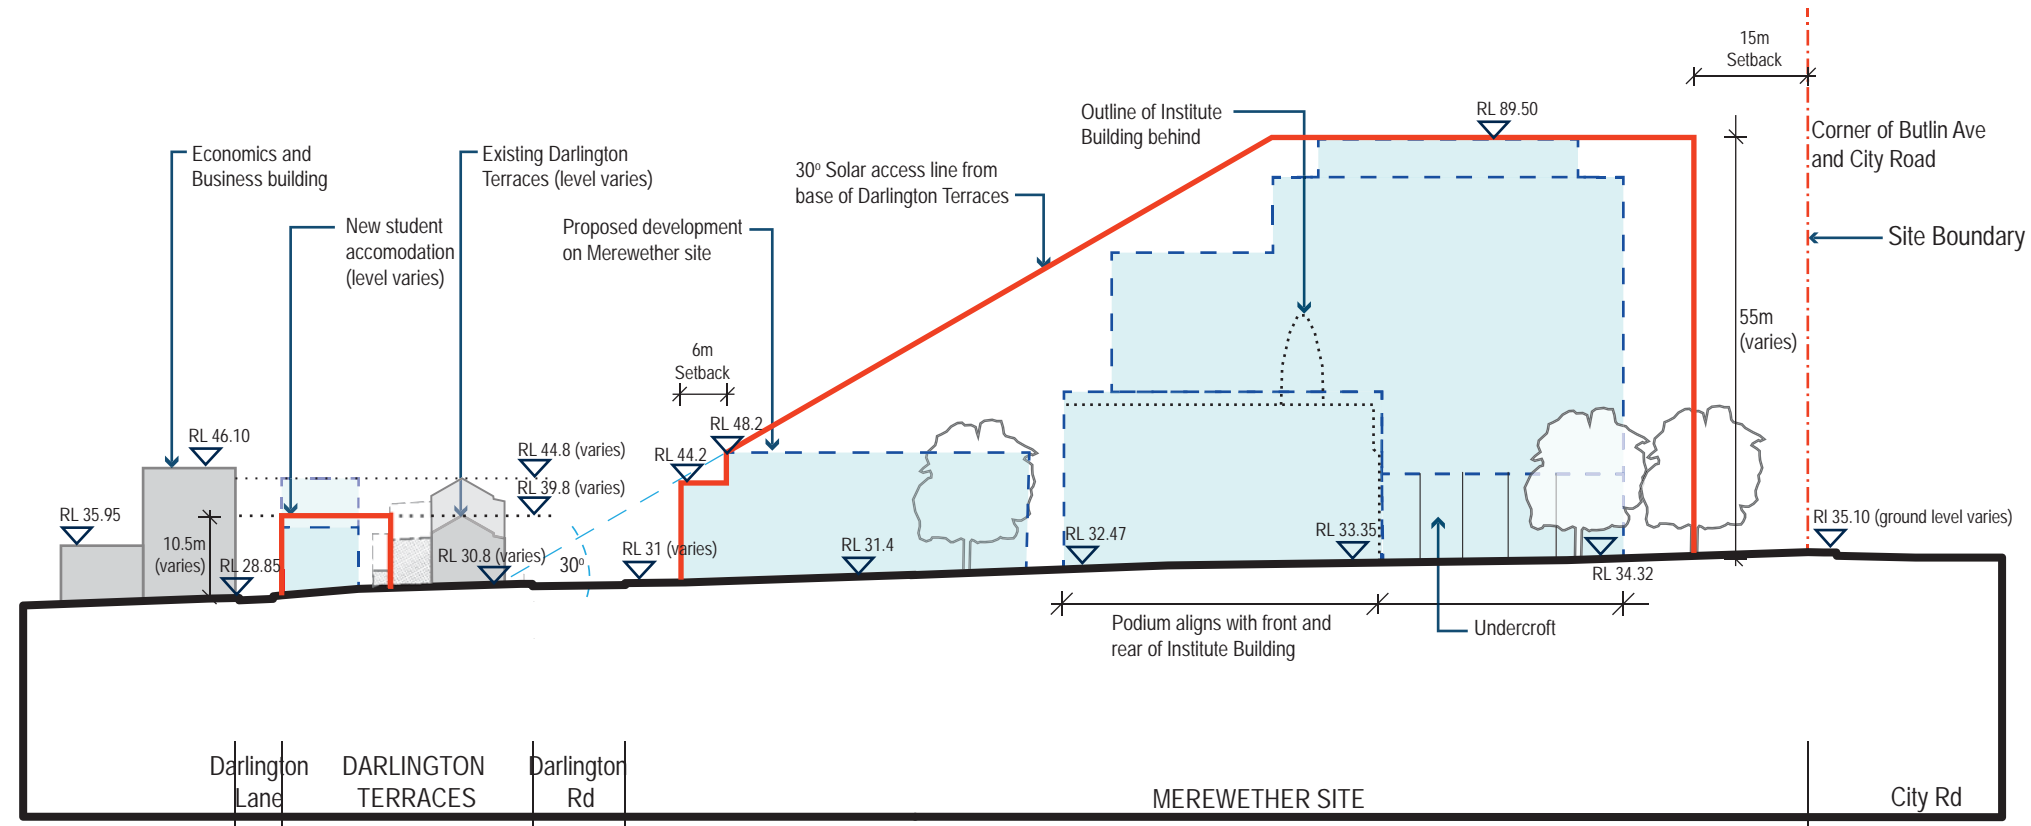


 



KEY PLAN




01 MEREWETHER - BUTLIN AVE ELEVATION


LEGEND:

-  Site
-  Proposed Building Envelope
-  Existing Building
-  Indicative building forms subject to future DA
-  RL's
-  Building Beyond
-  Retained key tree

**NOTE:**  
ALL RL'S REFER TO 2013 UNIVERSITY OF SYDNEY 3D CAMPUS SURVEY OR CITY OF SYDNEYS 3D SURVEY

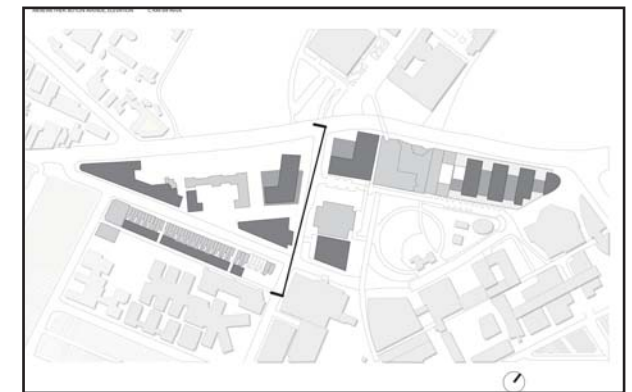


KEY PLAN

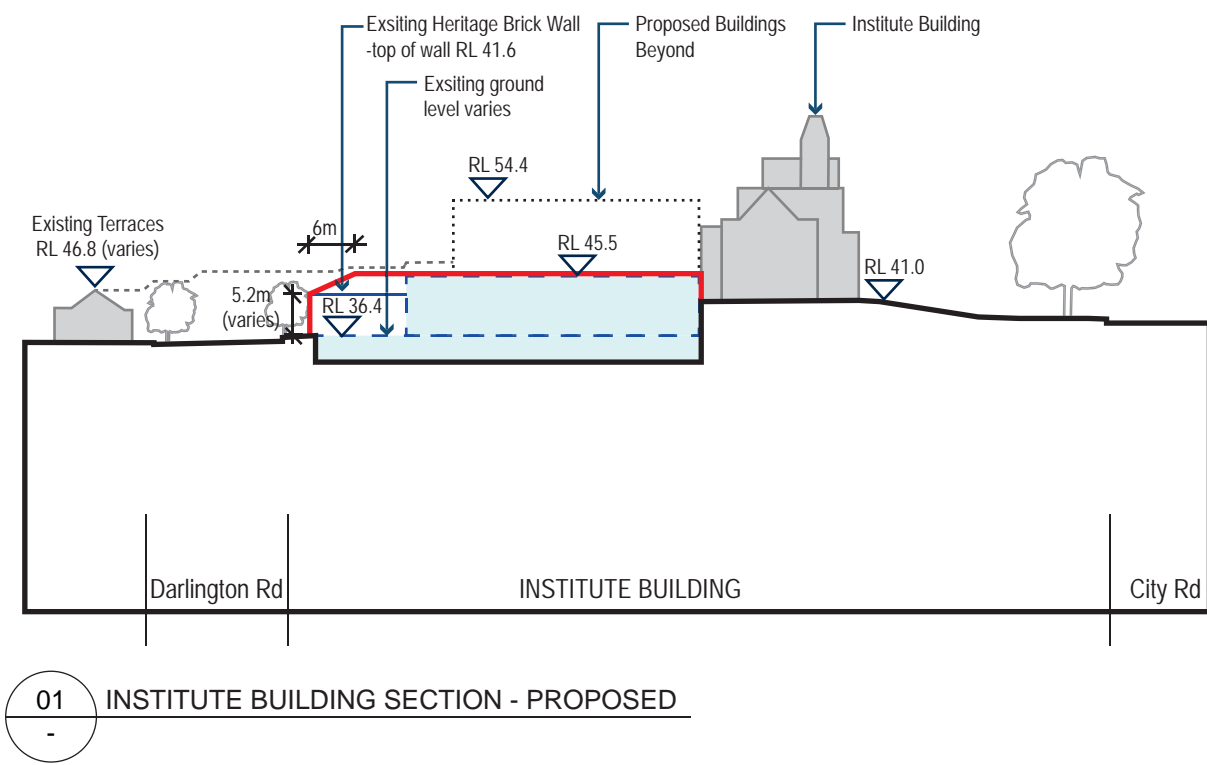

- LEGEND:**
- Site
  - Proposed Building Envelope
  - Existing Building
  - Indicative building forms subject to future DA
  - Building Beyond

**NOTE:**  
 ALL RL'S REFER TO 2013 UNIVERSITY OF SYDNEY 3D CAMPUS SURVEY OR CITY OF SYDNEYS 3D SURVEY

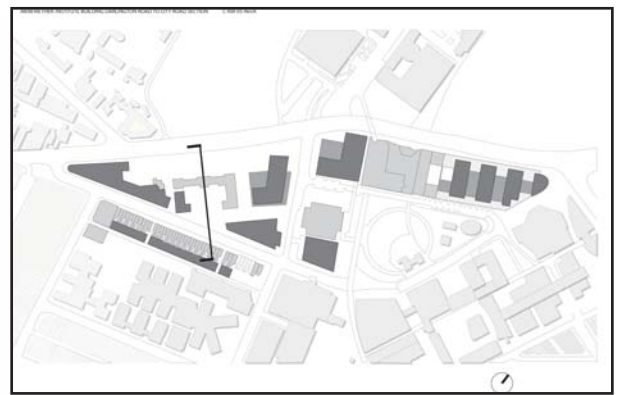

KEY PLAN




Project Name:  
 CAMPUS IMPROVEMENT PROGRAM

Drawing Title:  
 MEREWETHER - INSTITUTE BUILDING SECTION - PROPOSED







Scale bar:  
  
 SCALE: 1 : 1000 @ A3

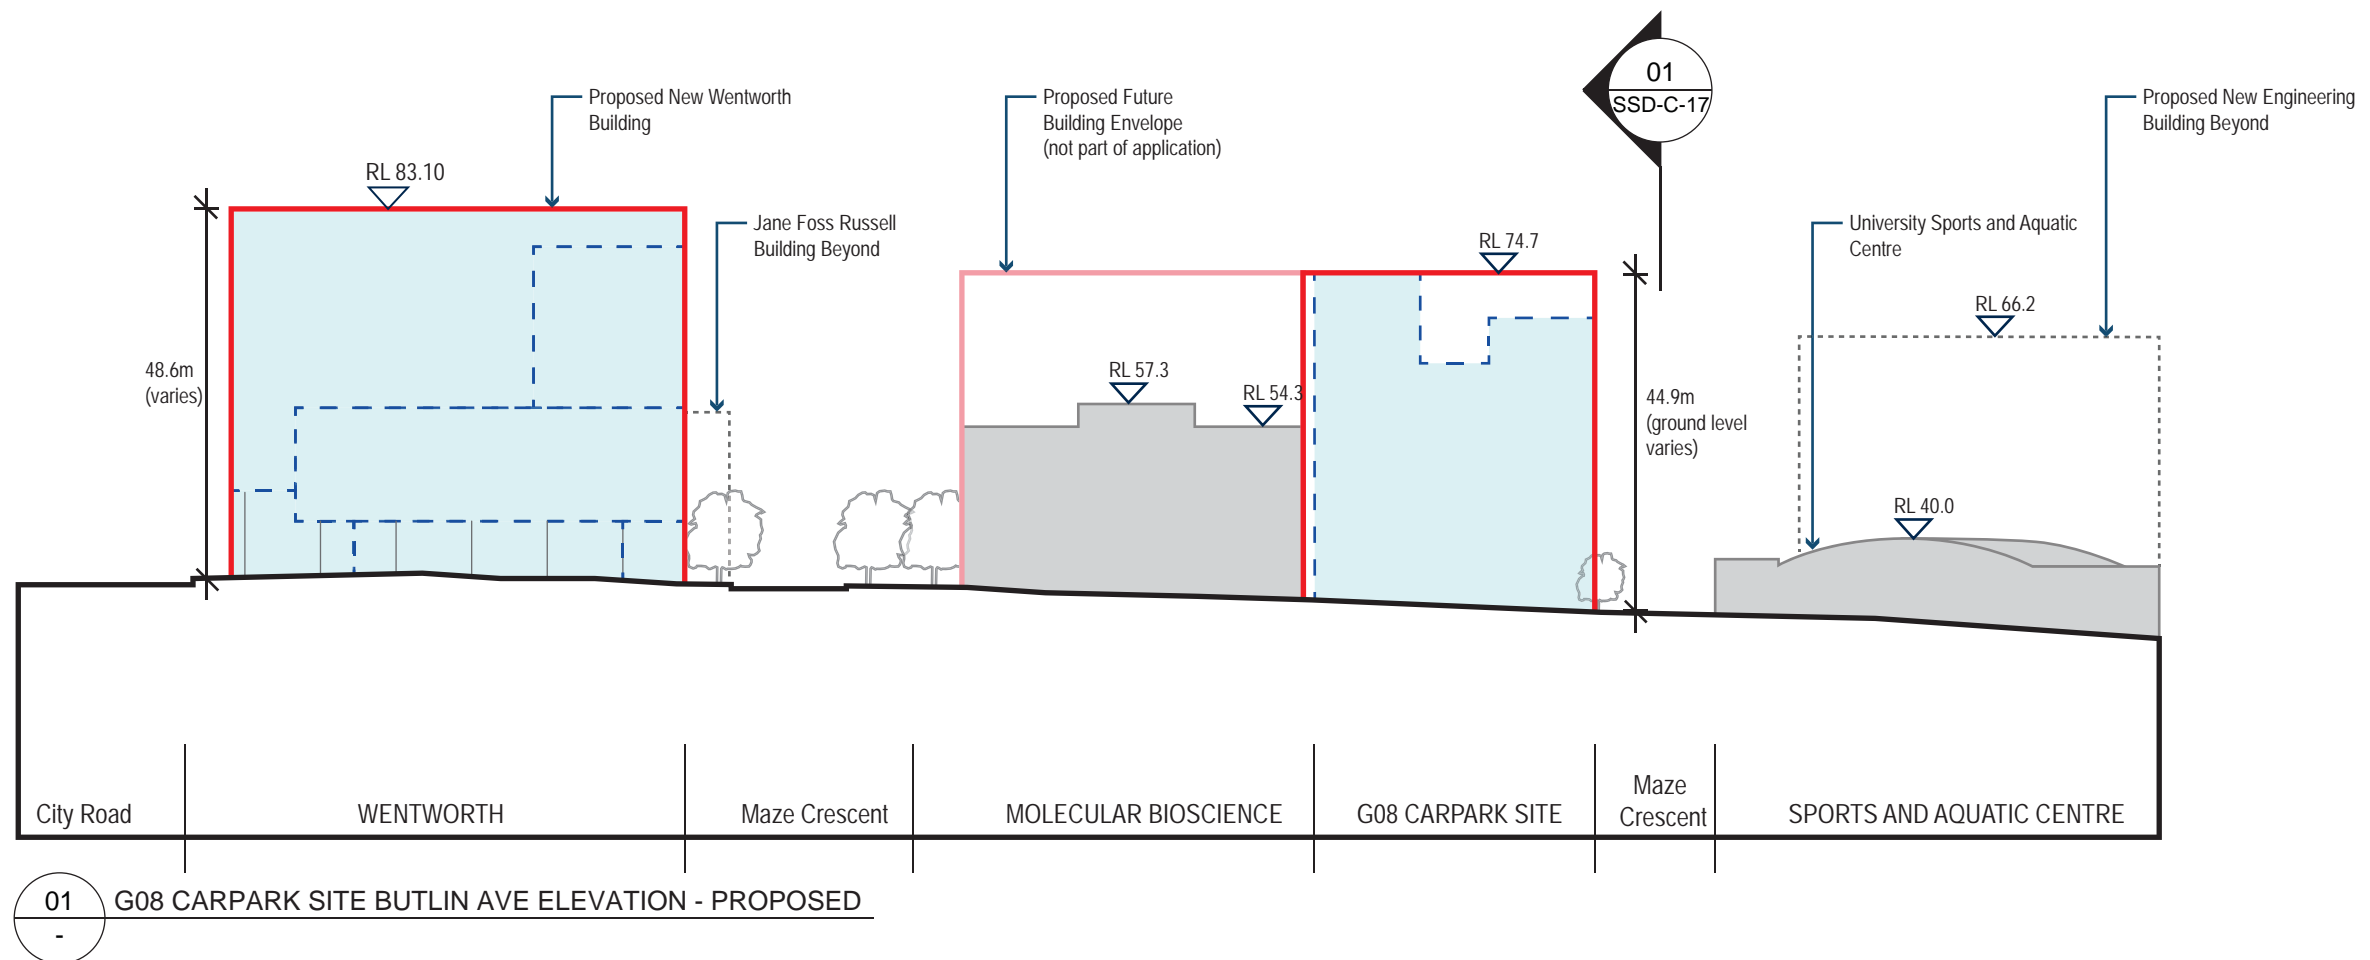Drawing no:	<b>SSD-C-15</b>	Revision:
Date:	06-12-2013	<b>A</b>
Drawn by:	CIS	
Checked by:	JC	







01 G08 CARPARK SITE BUTLIN AVE ELEVATION - PROPOSED

 
- LEGEND:**
-  Site
  -  Proposed Building Envelope
  -  Existing Building
  -  Indicative building forms subject to future DA
  -  Building Beyond
  -  Proposed Future Building Envelope

**NOTE:**  
ALL RL'S REFER TO 2013 UNIVERSITY OF SYDNEY 3D CAMPUS SURVEY OR CITY OF SYDNEYS 3D SURVEY

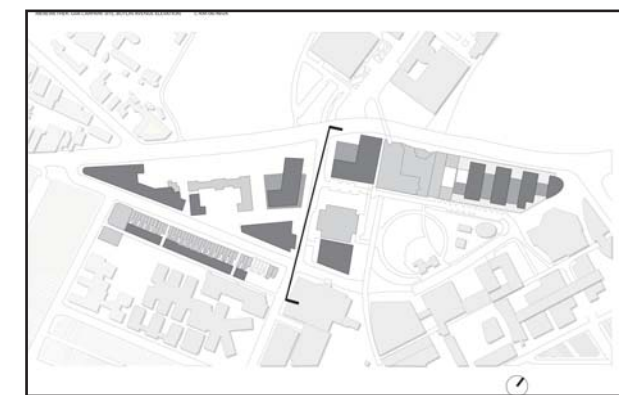



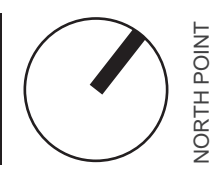

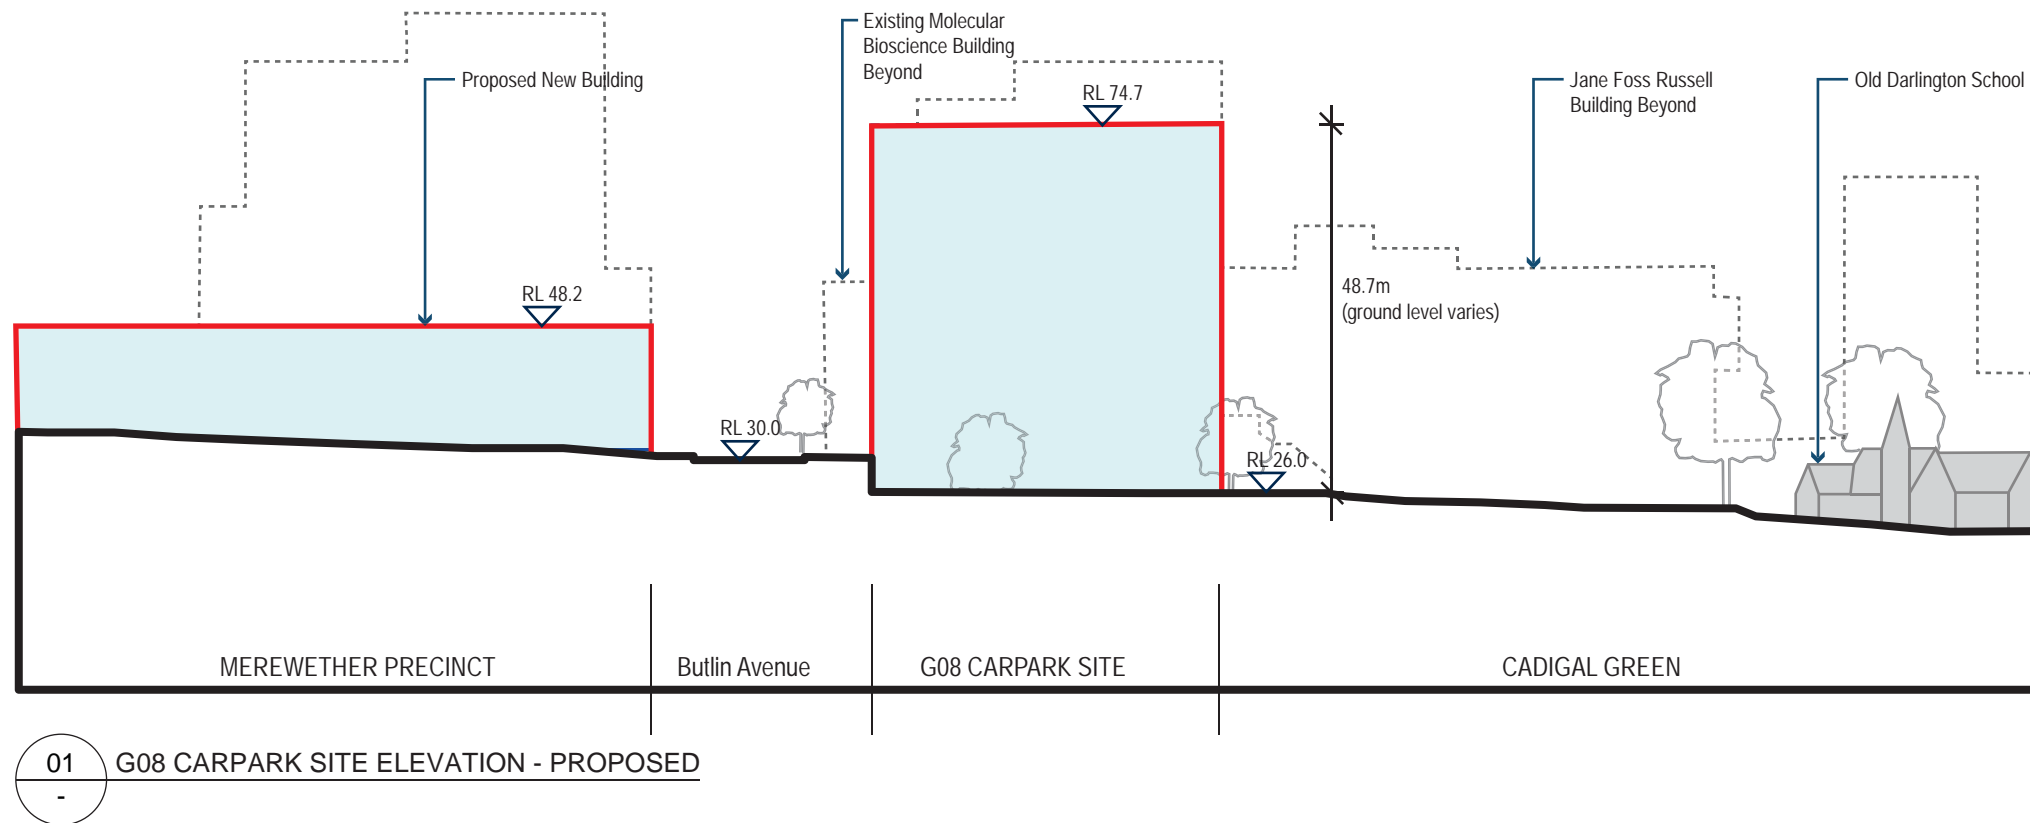
KEY PLAN






LEGEND:

-  Site
-  Proposed Building Envelope
-  Existing Building
-  Indicative building forms subject to future DA
-  Building Beyond

**NOTE:**  
ALL RL'S REFER TO 2013 UNIVERSITY OF SYDNEY 3D CAMPUS SURVEY OR CITY OF SYDNEYS 3D SURVEY

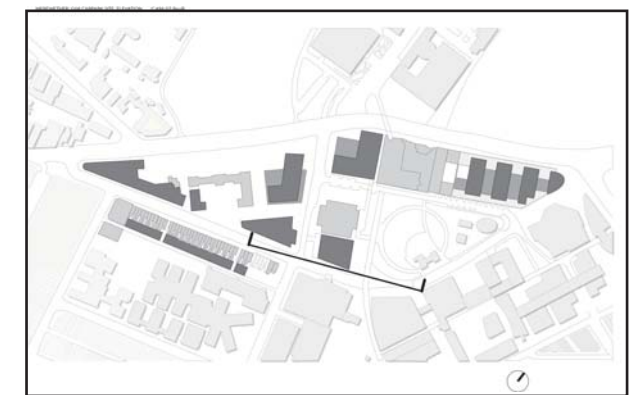

KEY PLAN



THE UNIVERSITY OF SYDNEY  
www.sydney.edu.au/facilities/

Project Name:  
CAMPUS IMPROVEMENT PROGRAM

Drawing Title:  
MEREWETHER - G08 CARPARK SITE ELEVATION - PROPOSED

Scale bar:  
0 10m 20m 30m 40m 50m  
SCALE: 1 : 1000 @ A3

Drawing no:	<b>SSD-C-17</b>	Revision:	-
Date:	29-11-2013		
Drawn by:	CIS		
Checked by:	JC		



NORTH POINT

**NOTE:**  
 ALL RL'S REFER TO 2013 UNIVERSITY  
 OF SYDNEY 3D CAMPUS SURVEY OR  
 CITY OF SYDNEYS 3D SURVEY



01 ENGINEERING SITE SURVEY




Project Name:  
 CAMPUS IMPROVEMENT PROGRAM

Drawing Title:  
 ENGINEERING - SITE SURVEY



Scale bar:  
 0 10m 20m 30m 40m 50m  
 SCALE: 1 : 1000 @ A3

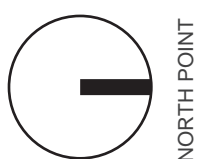Drawing no:	<b>SSD-D-01</b>	Revision:	-
Date:	29-11-2013		
Drawn by:	CIS		
Checked by:	JC		






LEGEND:

-  Proposed Building Envelope
-  Indicative building forms subject to future DA


01 ENGINEERING - PROPOSED ENVELOPE PLAN

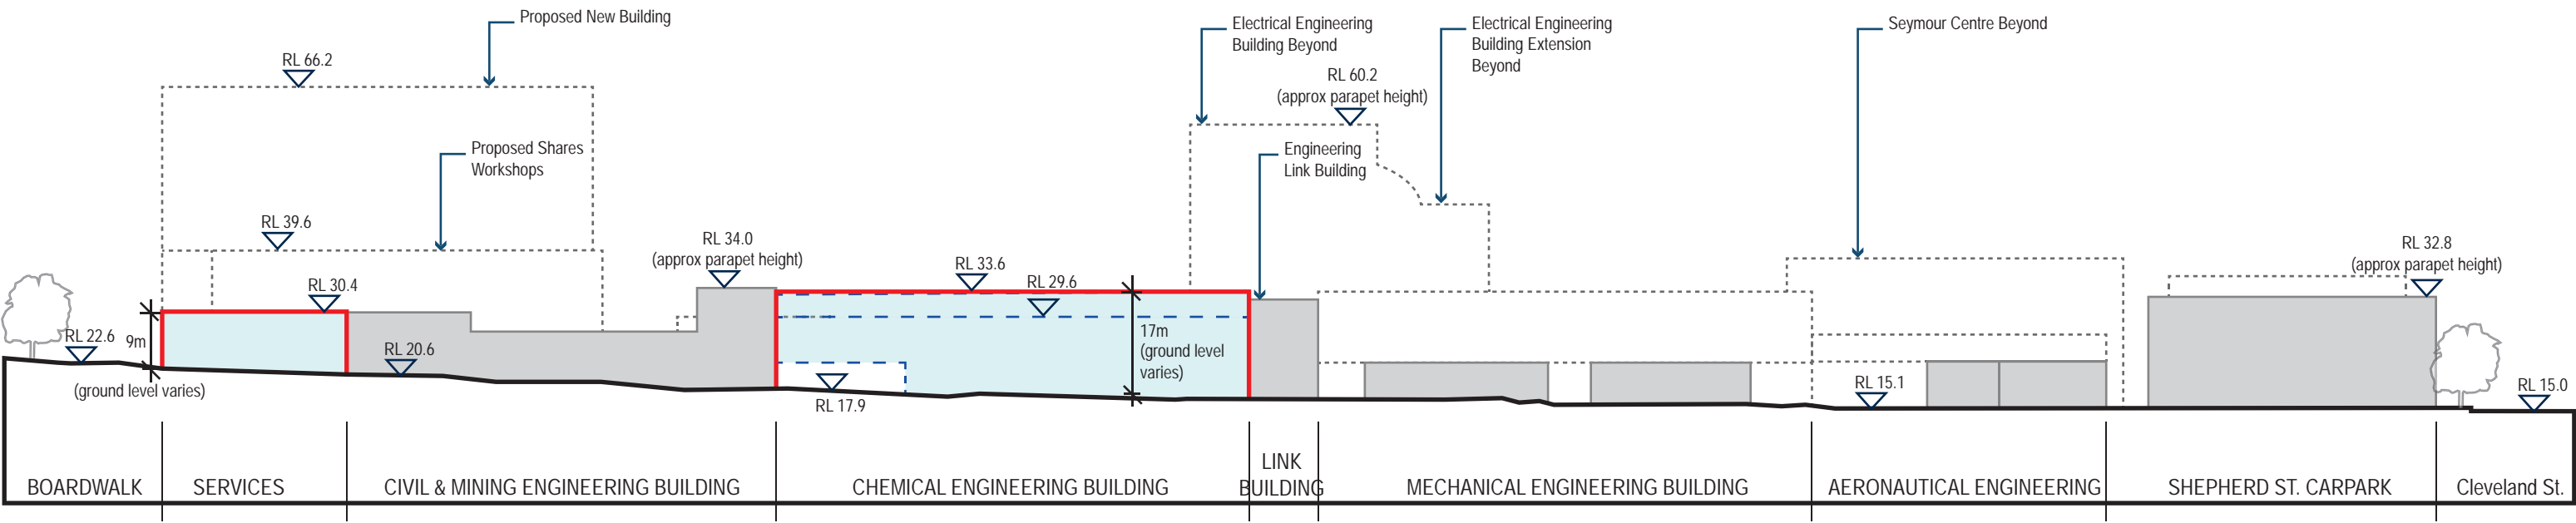

01 ENGINEERING - SHEPHERD STREET ELEVATION PROPOSED

- LEGEND:**
- Site
  - Existing Building
  - Indicative building forms subject to future DA
  - Proposed Building Envelope
  - Building Beyond

**NOTE:**  
ALL RL'S REFER TO 2013 UNIVERSITY OF SYDNEY 3D CAMPUS SURVEY OR CITY OF SYDNEYS 3D SURVEY

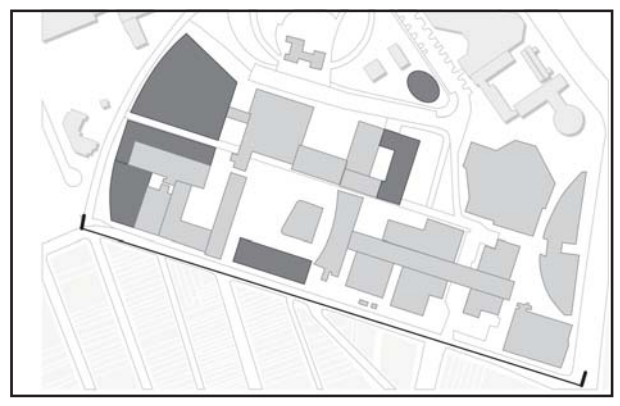

KEY PLAN





Project Name:  
**CAMPUS IMPROVEMENT PROGRAM**

Drawing Title:  
**ENGINEERING SHEPHERD STREET ELEVATION PROPOSED**

Scale bar:  
0 10m 20m 30m 40m 50m  
SCALE: 1 : 1000 @ A3

Drawing no:	<b>SSD-D-12</b>	Revision:	-
Date:	29-11-2013		
Drawn by:	CIS		
Checked by:	JC		

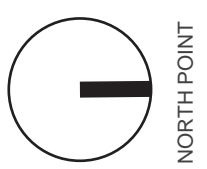


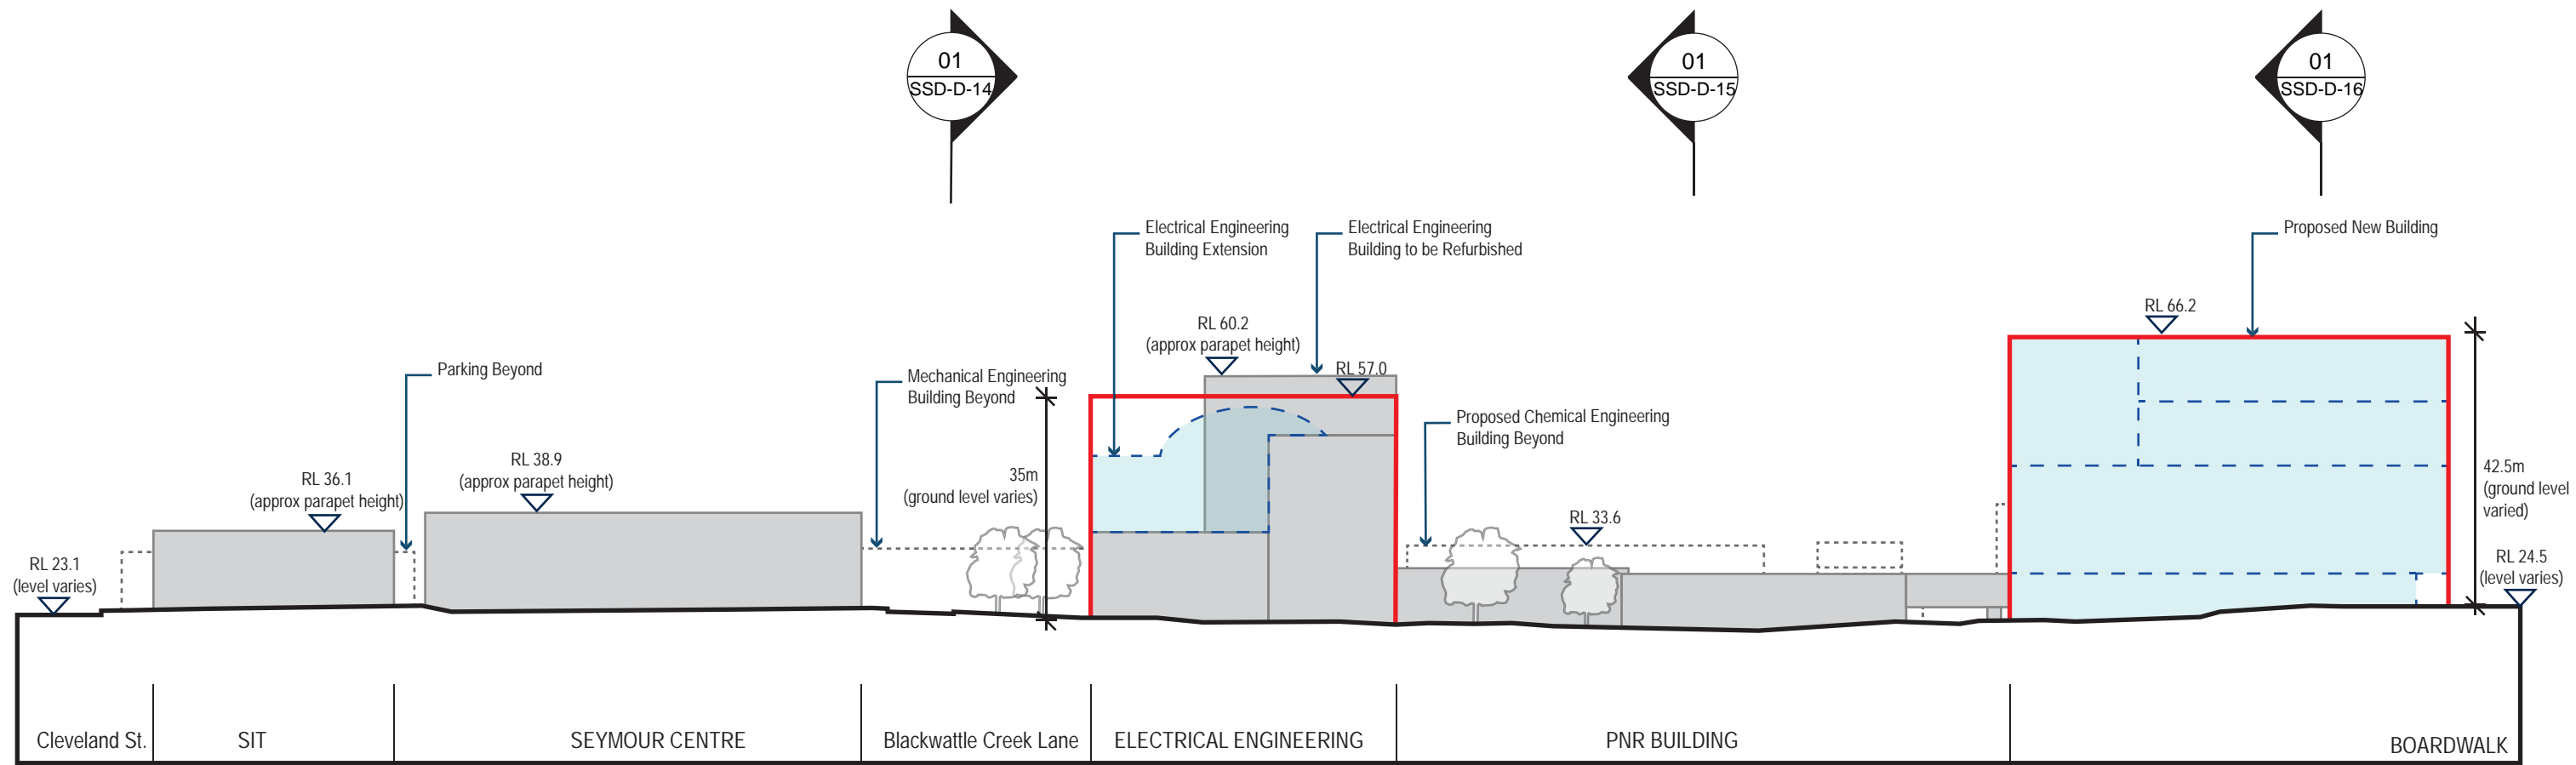

01 ENGINEERING - MAZE CRESCENT ELEVATION PROPOSED

- LEGEND:**
- Site
  - Existing Building
  - Indicative building forms subject to future DA
  - Proposed Building Envelope
  - Building Beyond

**NOTE:**  
 ALL RL'S REFER TO 2013 UNIVERSITY OF SYDNEY 3D CAMPUS SURVEY OR CITY OF SYDNEYS 3D SURVEY

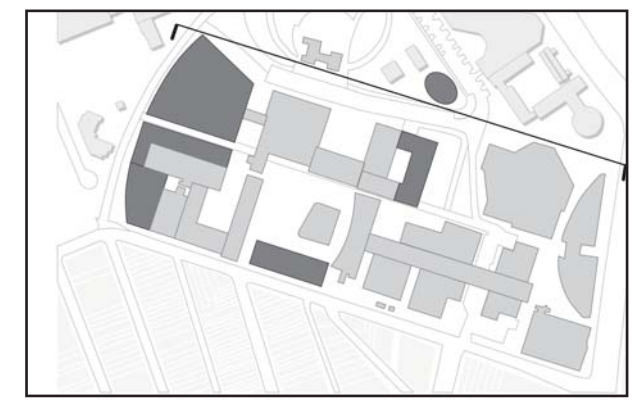

Project Name:  
**CAMPUS IMPROVEMENT PROGRAM**

Drawing Title:  
**ENGINEERING MAZE CRESCENT ELEVATION PROPOSED**

Scale bar:  
 0 10m 20m 30m 40m 50m  
 SCALE: 1 : 1000 @ A3

Drawing no:	<b>SSD-D-13</b>	Revision:	-
Date:	29-11-2013		
Drawn by:	CIS		
Checked by:	JC		

