

Campus Infrastructure Services tel. 02 9351 7838 www.sydney.edu.au/facilities/

No.	Revision	Date




Project name:  
**Grandstand**

Client:  
**Sydney University Sports Union**

Drawing Title: <b>Location Plan</b>	
Project number	GS-001
Date	Issue Date
Drawn by	Author
Scale @ A3	1 : 500
<b>A001</b>	

**BUILDING CODE**

- A03** TEMPORARY GREENHOUSES
- A06** DEMOUNTABLE VILLAGE
- B01** J.D.STEWART BUILDING
- B02** Mc MASTERS ANNEXE
- B03** GATEKEEPERS LODGE
- B04** SAND ROLL HOUSE
- B07** THE CATTERY
- B08** TRAFFIC CONTROL BOX
- B09A** INCINERATOR
- B10** EVELYN WILLIAMS BUILDING (CAT HOSPITAL)
- B11** ROUND HOUSE
- B14** Mc MASTERS BUILDING
- B19** R.M.C. GUNN BUILDING
- B20** STORE HOUSE
- B21** EX-RAM HOUSE
- B22** VETERINARY SCIENCE CONFERENCE CENTRE
- D17** CHARLES PERKINS CENTRE

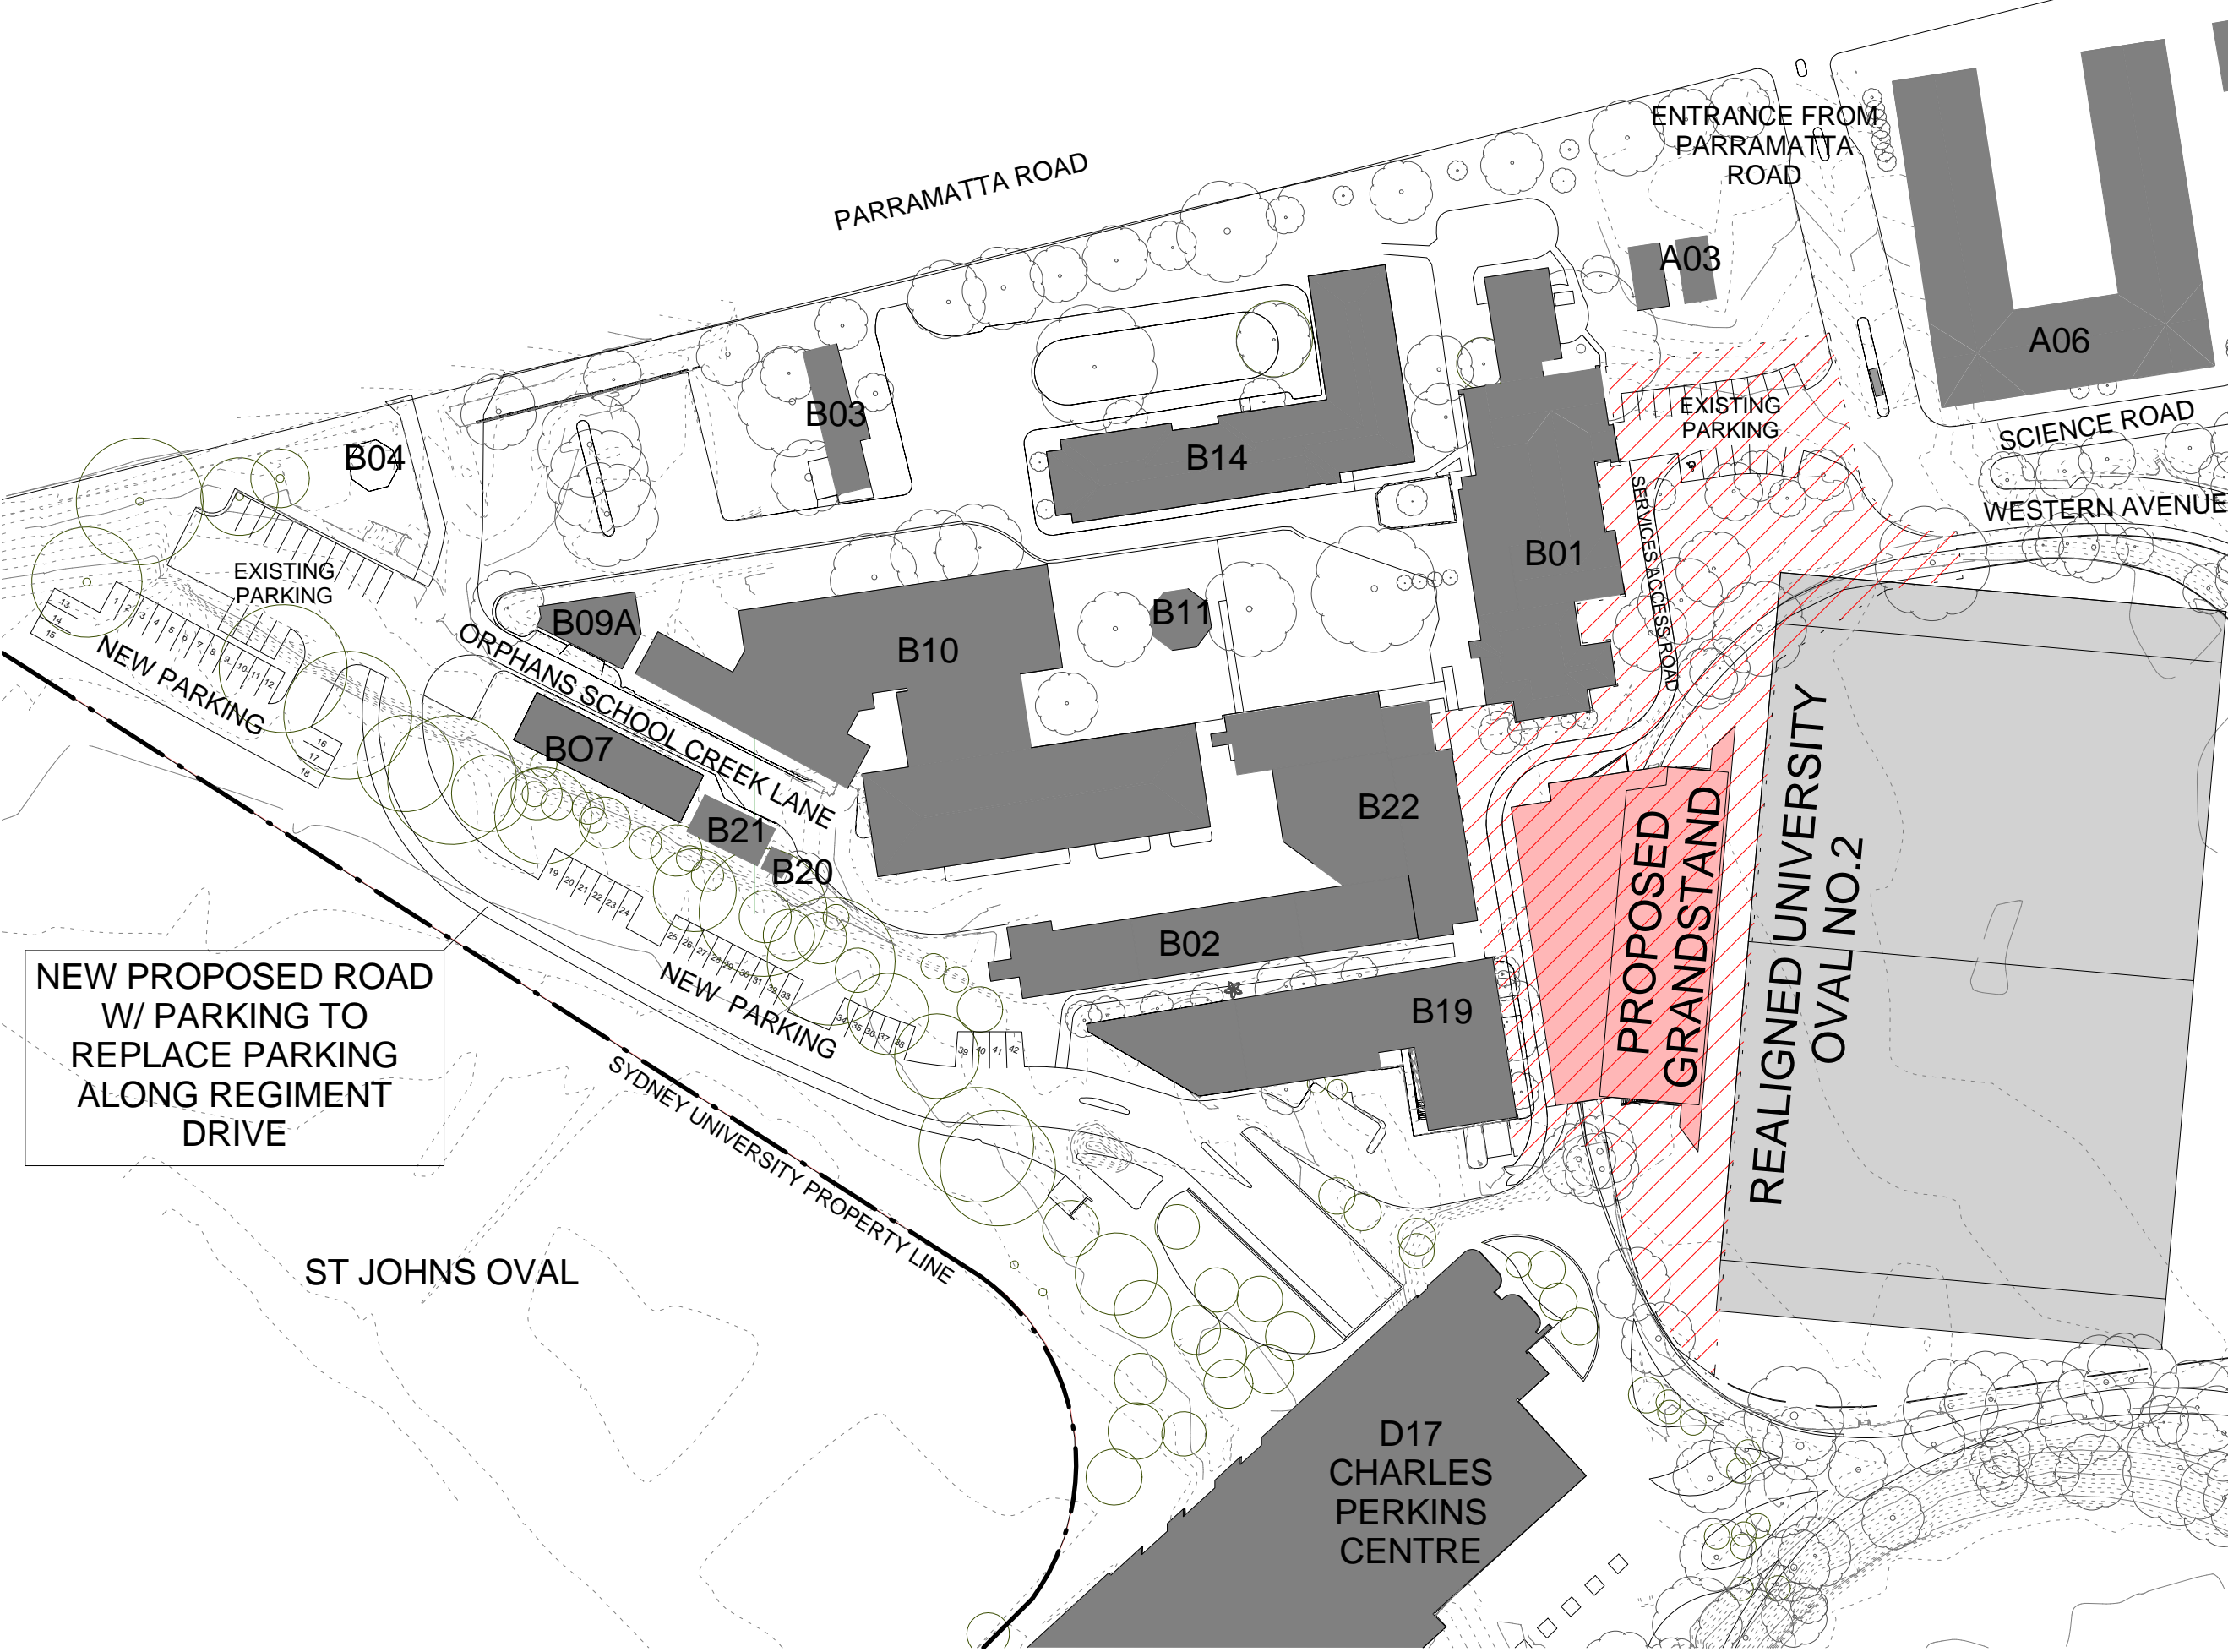

NEW PROPOSED ROAD  
W/ PARKING TO  
REPLACE PARKING  
ALONG REGIMENT  
DRIVE

ST JOHNS OVAL

SYDNEY UNIVERSITY PROPERTY LINE

PROPOSED  
GRANDSTAND

REALIGNED UNIVERSITY  
OVAL NO.2



No.	Revision	Date



Project name:  
**Grandstand**

Client:  
**Sydney University Sports Union**

Drawing Title: <b>Extended Site Plan</b>	
Project number	GS-001
Date	Issue Date
Drawn by	Author
Scale @ A3	1 : 1000

**A002**

D17  
CPC

B19  
R.M.C.  
GUNN

B22  
VET  
SCIENCE

B01 JD  
STEWART

**PROPOSED  
GRANDSTAND**

HATCHED PROPOSED SITE  
WORKS (ACCORDING TO  
LANDSCAPE ARCHITECT  
PLANS)

SERVICES ACCESS ROAD

EXISTING  
TREES

EXISTING  
PARKING

**PROPOSED REALIGNED  
UNIVERSITY OVAL NO.2**

ENTRANCE FROM  
PARRAMATTA  
ROAD

PROPOSED LINE  
OF NEW FENCE

EXISTING TIMBER PICKET  
FENCE TO BE RETAINED

EXTENT OF EXISTING  
WROUGHT IRON  
FENCE TO BE  
RETAINED

A06  
DEMOUNTABLE  
VILLAGE

EXISTING TIMBER PICKET  
FENCE TO BE RETAINED


WESTERN AVENUE

SCIENCE ROAD



Campus Infrastructure Services tel. 02 9351 7838 www.sydney.edu.au/facilities/

No.	Revision	Date

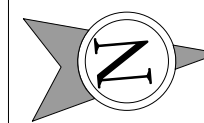


Project name:  
**Grandstand**


Client:  
**Sydney University Sports Union**

Drawing Title:  
**Proposed Site Plan**

Project number	GS-001	<b>A003</b>
Date	Issue Date	
Drawn by	Author	
Scale @ A3	1 : 500	

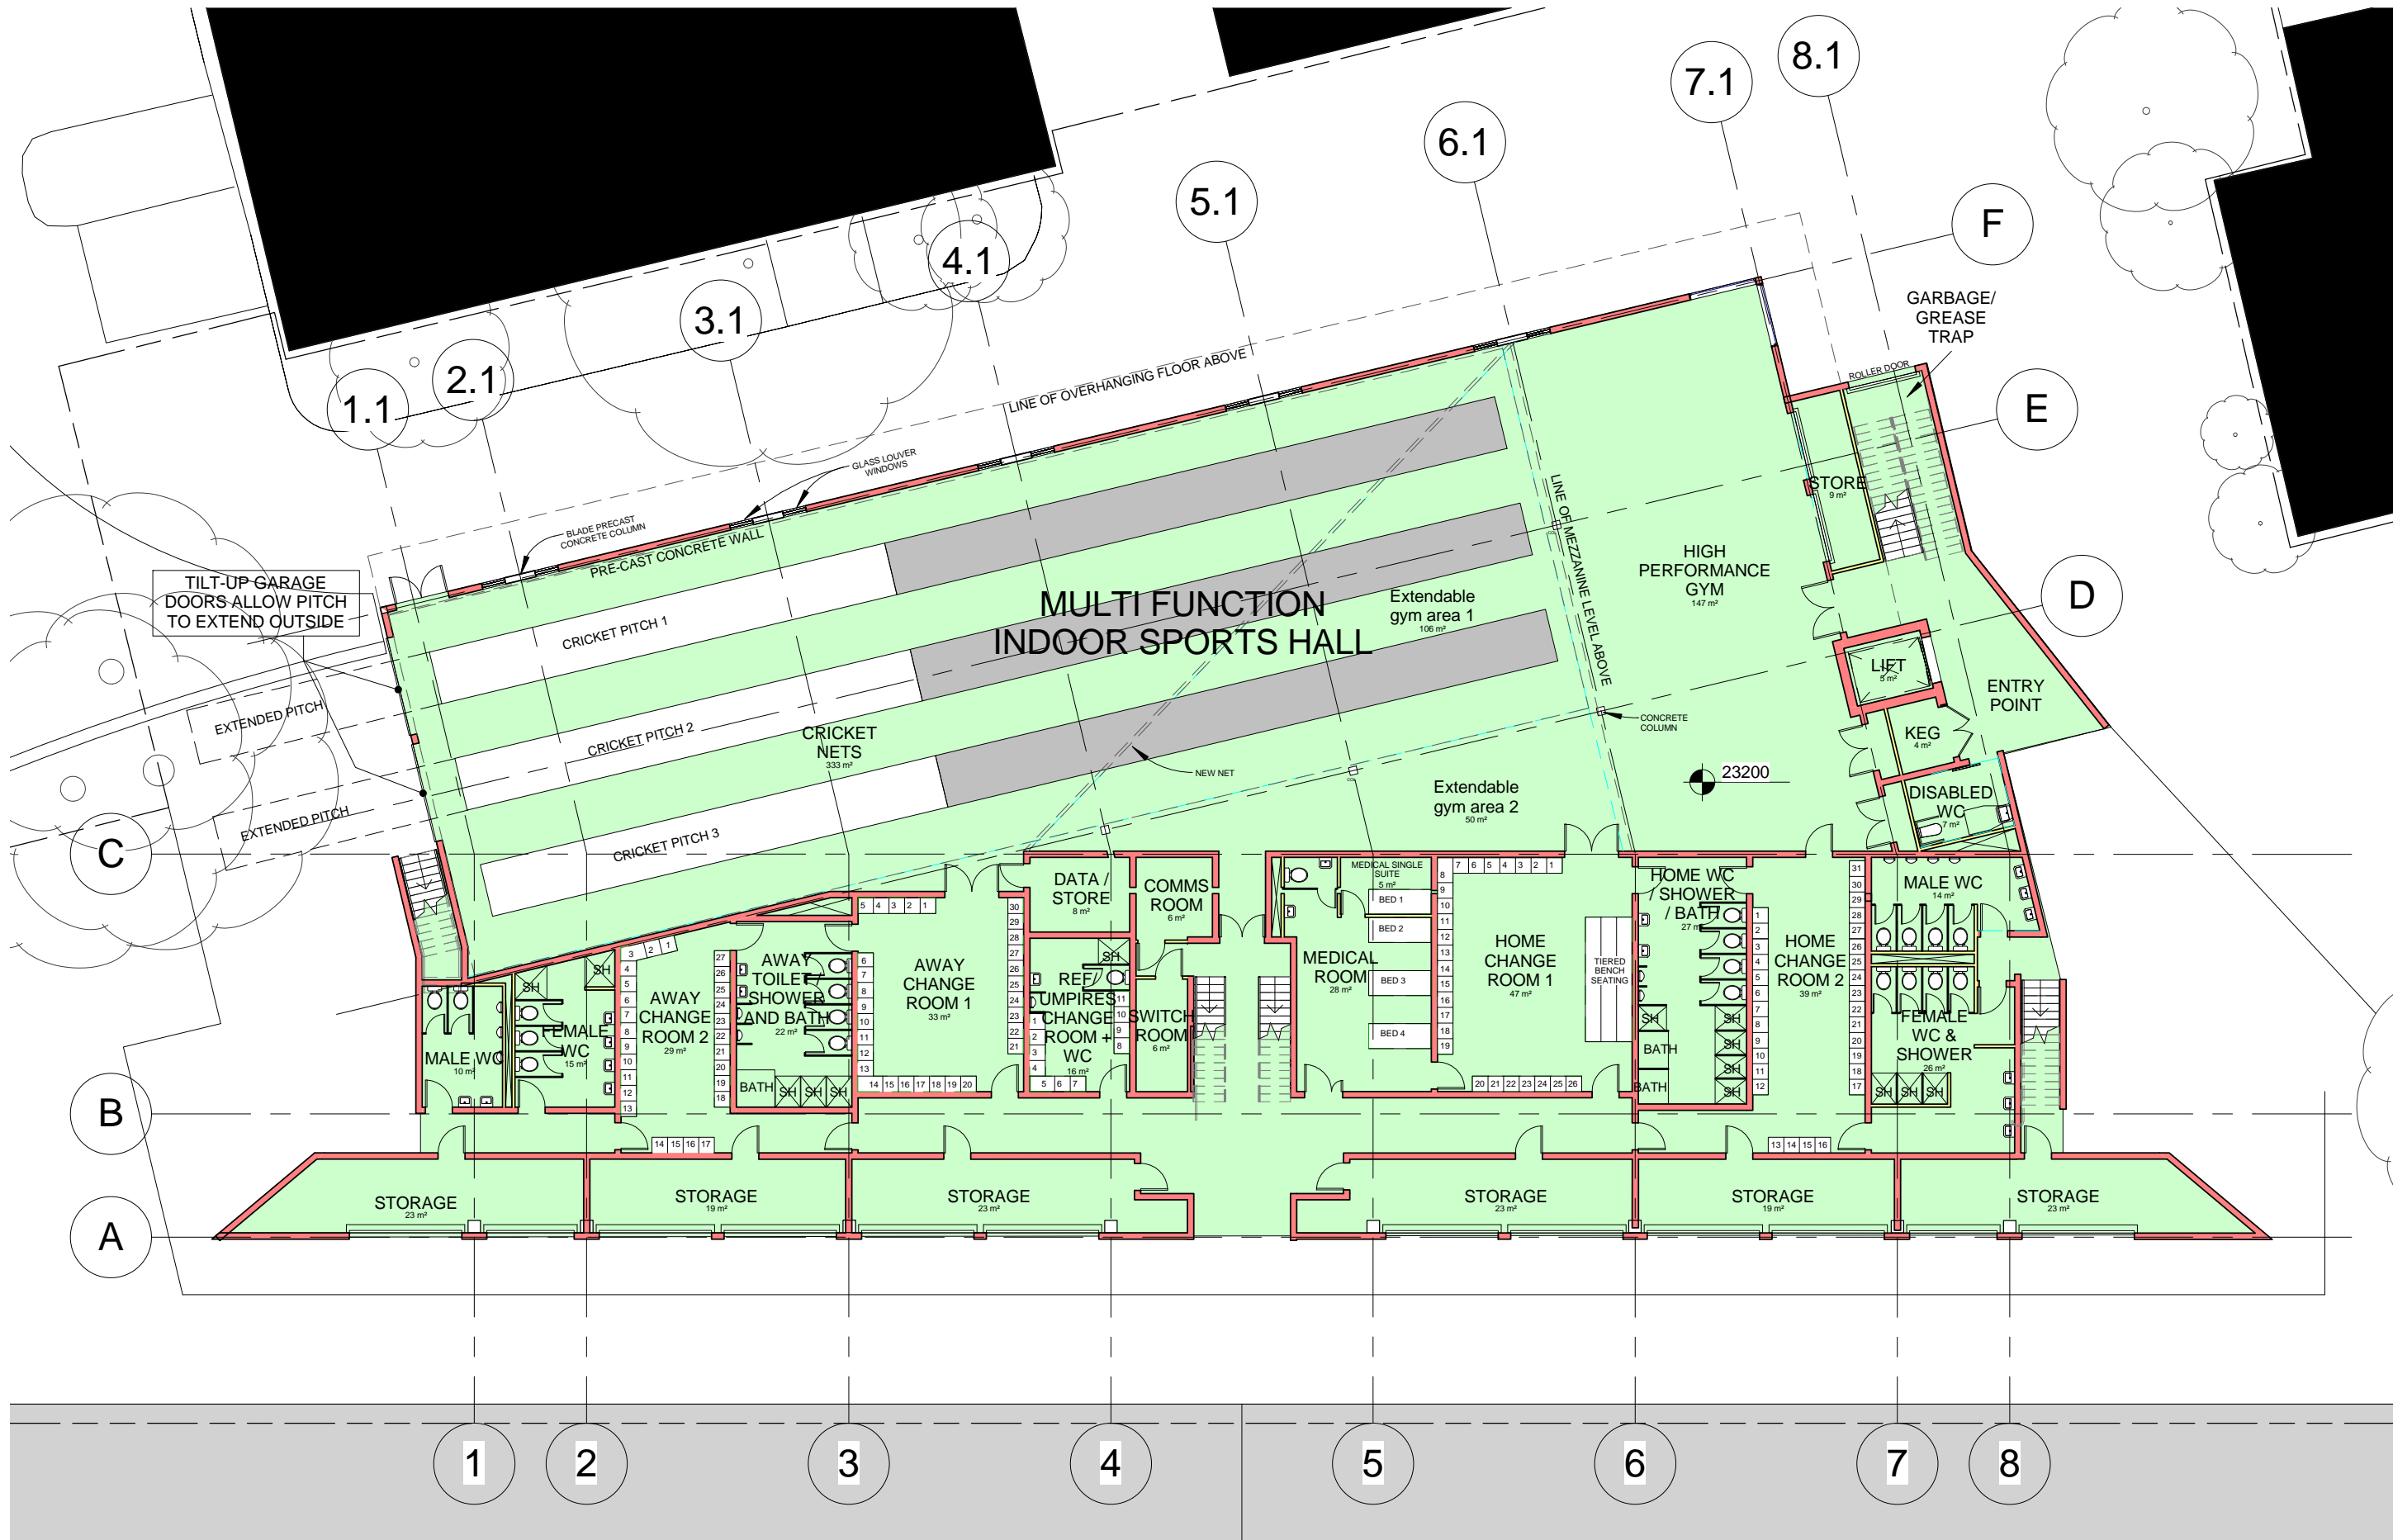

No.	Revision	Date

 


Project name:  
**Grandstand**

Client:  
**Sydney University Sports Union**

Drawing Title:	
<b>Ground Floor Plan</b>	
Project number	GS-001
Date	Issue Date
Drawn by	Author
Scale @ A3	1 : 200

A004

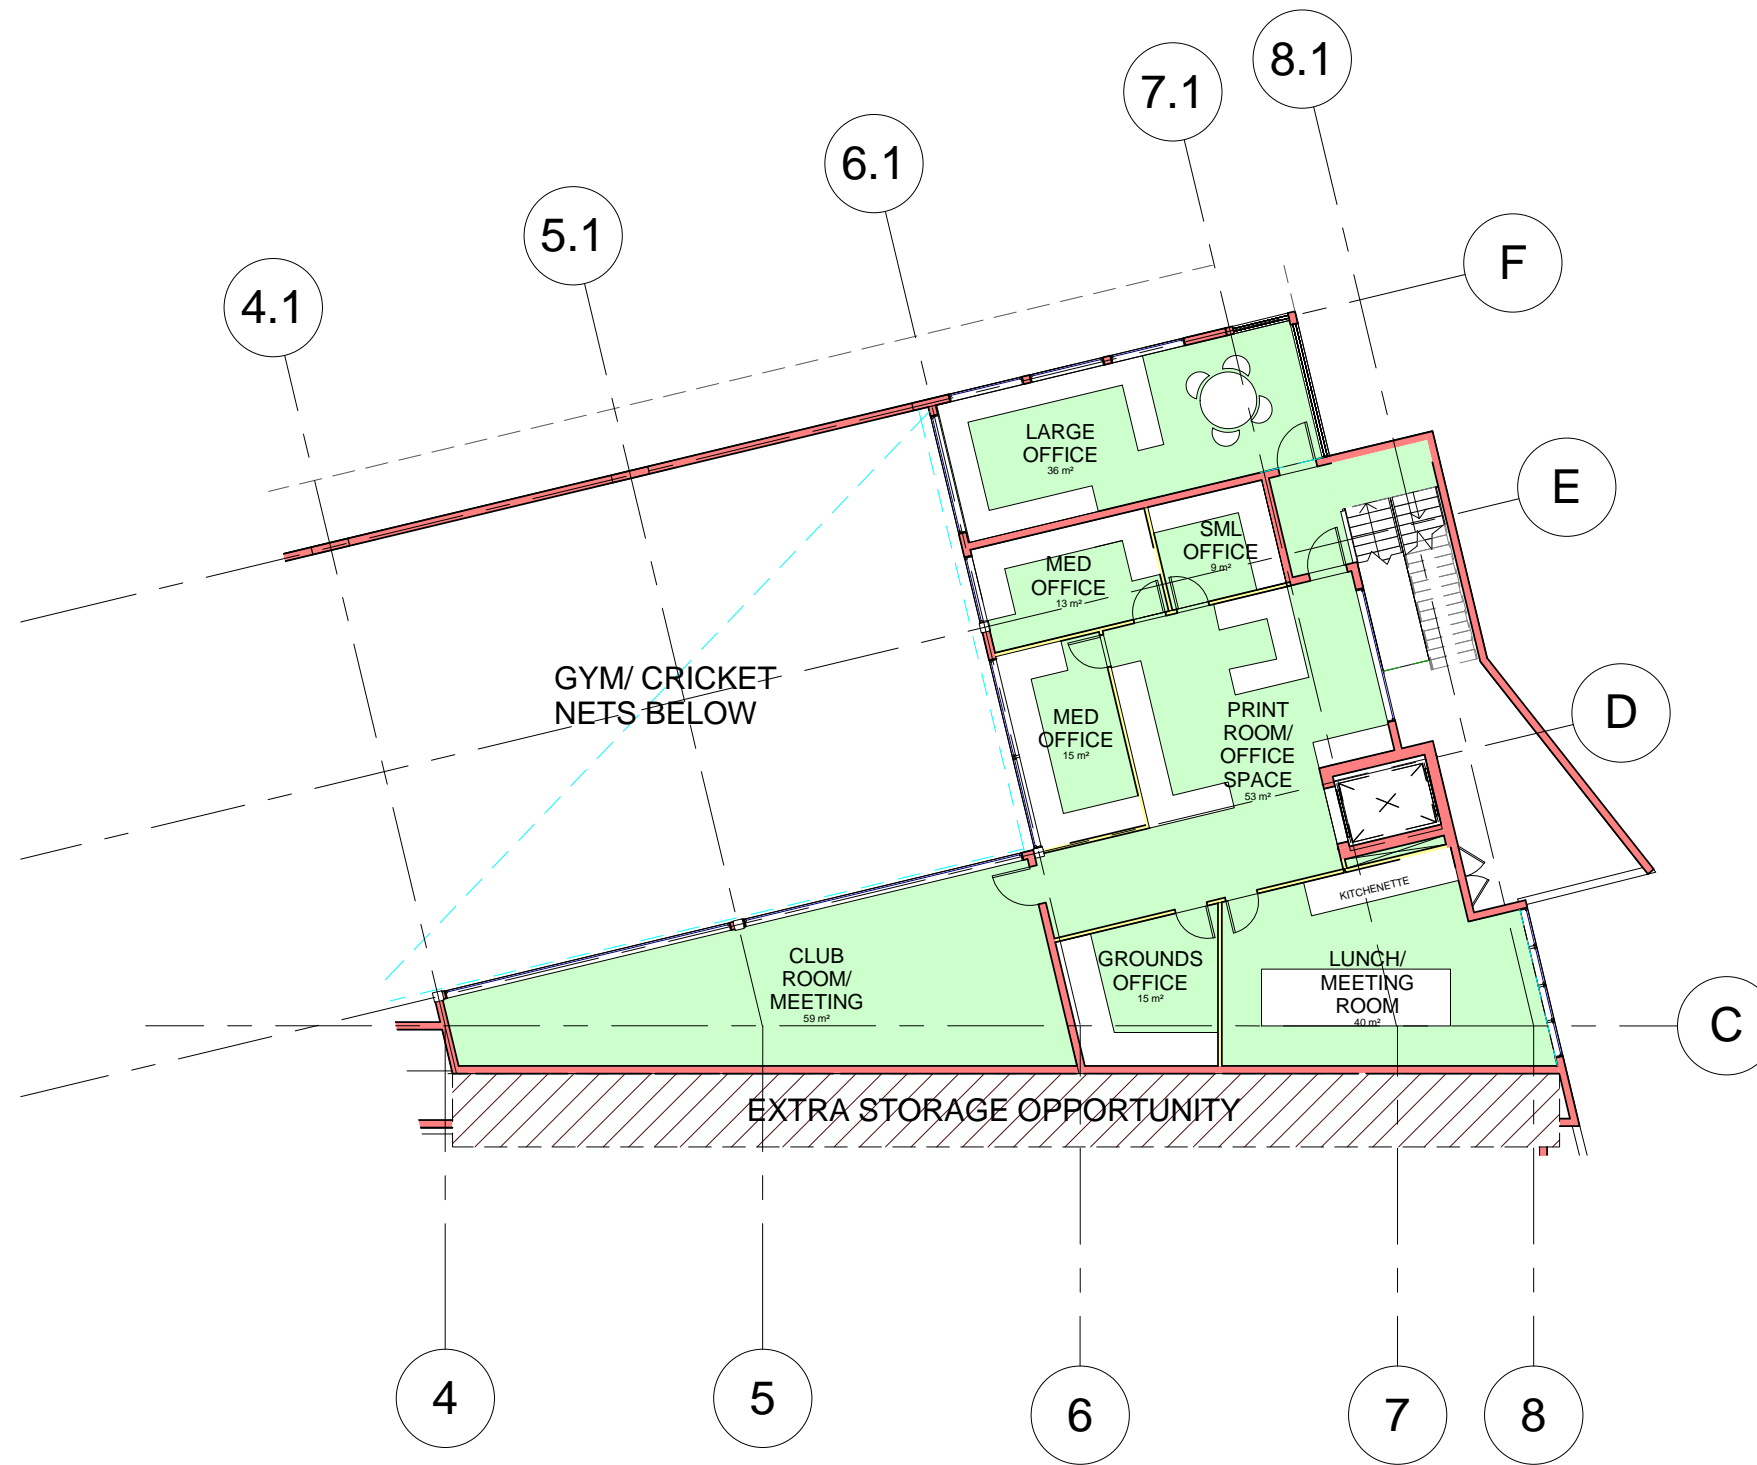

**1** 00 Mezzanine  
1 : 200



No.	Revision	Date


Project name:  
**Grandstand**

Client:  
**Sydney University Sports Union**

Drawing Title:		A009
<b>Mezzanine</b>		
Project number	GS-001	A009
Date	Issue Date	
Drawn by	Author	
Scale @ A3	1 : 200	




No.	Revision	Date

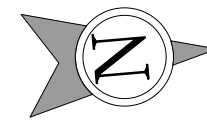

Project name:  
**Grandstand**

Client:  
**Sydney University Sports Union**

Drawing Title:		A006
<b>First Floor Plan</b>		
Project number	GS-001	A006
Date	Issue Date	
Drawn by	Author	
Scale @ A3	1 : 200	

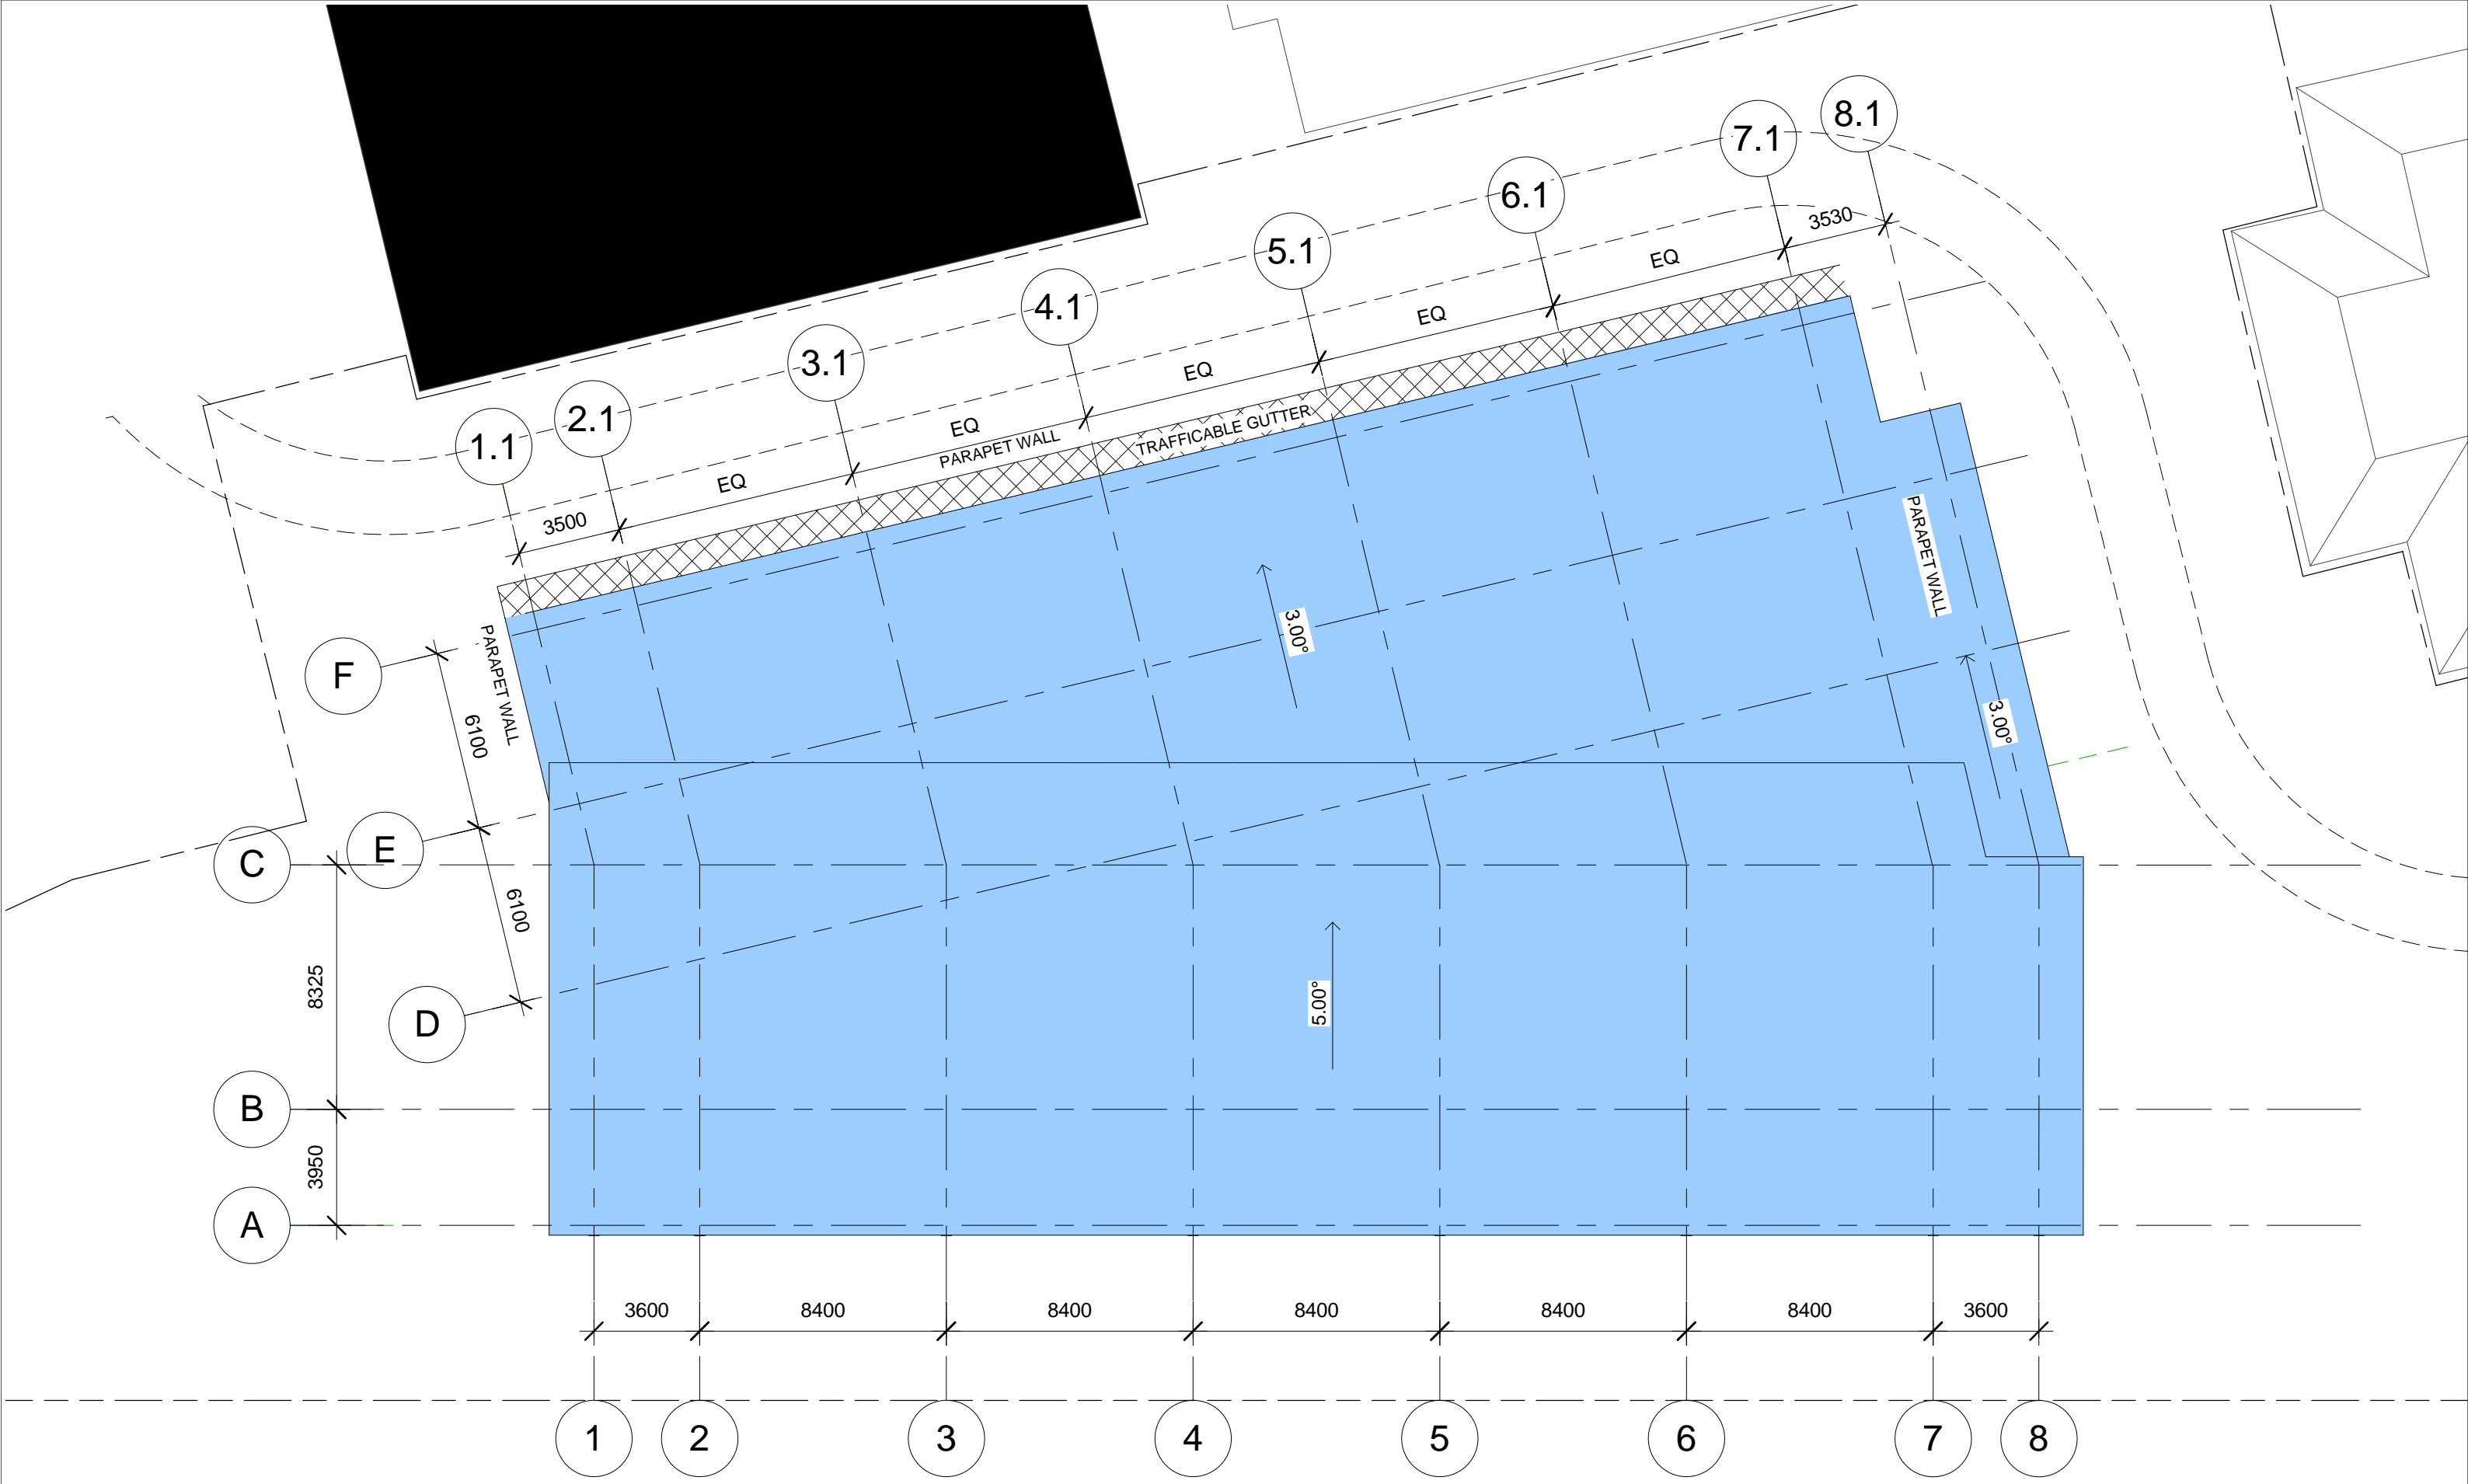

THE UNIVERSITY OF  
**SYDNEY**

Campus Infrastructure Services tel. 02 9351 7838 www.sydney.edu.au/facilities/

No.	Revision	Date

Project name:

**Grandstand**

Client:


**Sydney University Sports Union**

Drawing Title:

**Roof Plan**

Project number	GS-001
Date	Issue Date
Drawn by	Author
Scale @ A3	1 : 200

**A007**

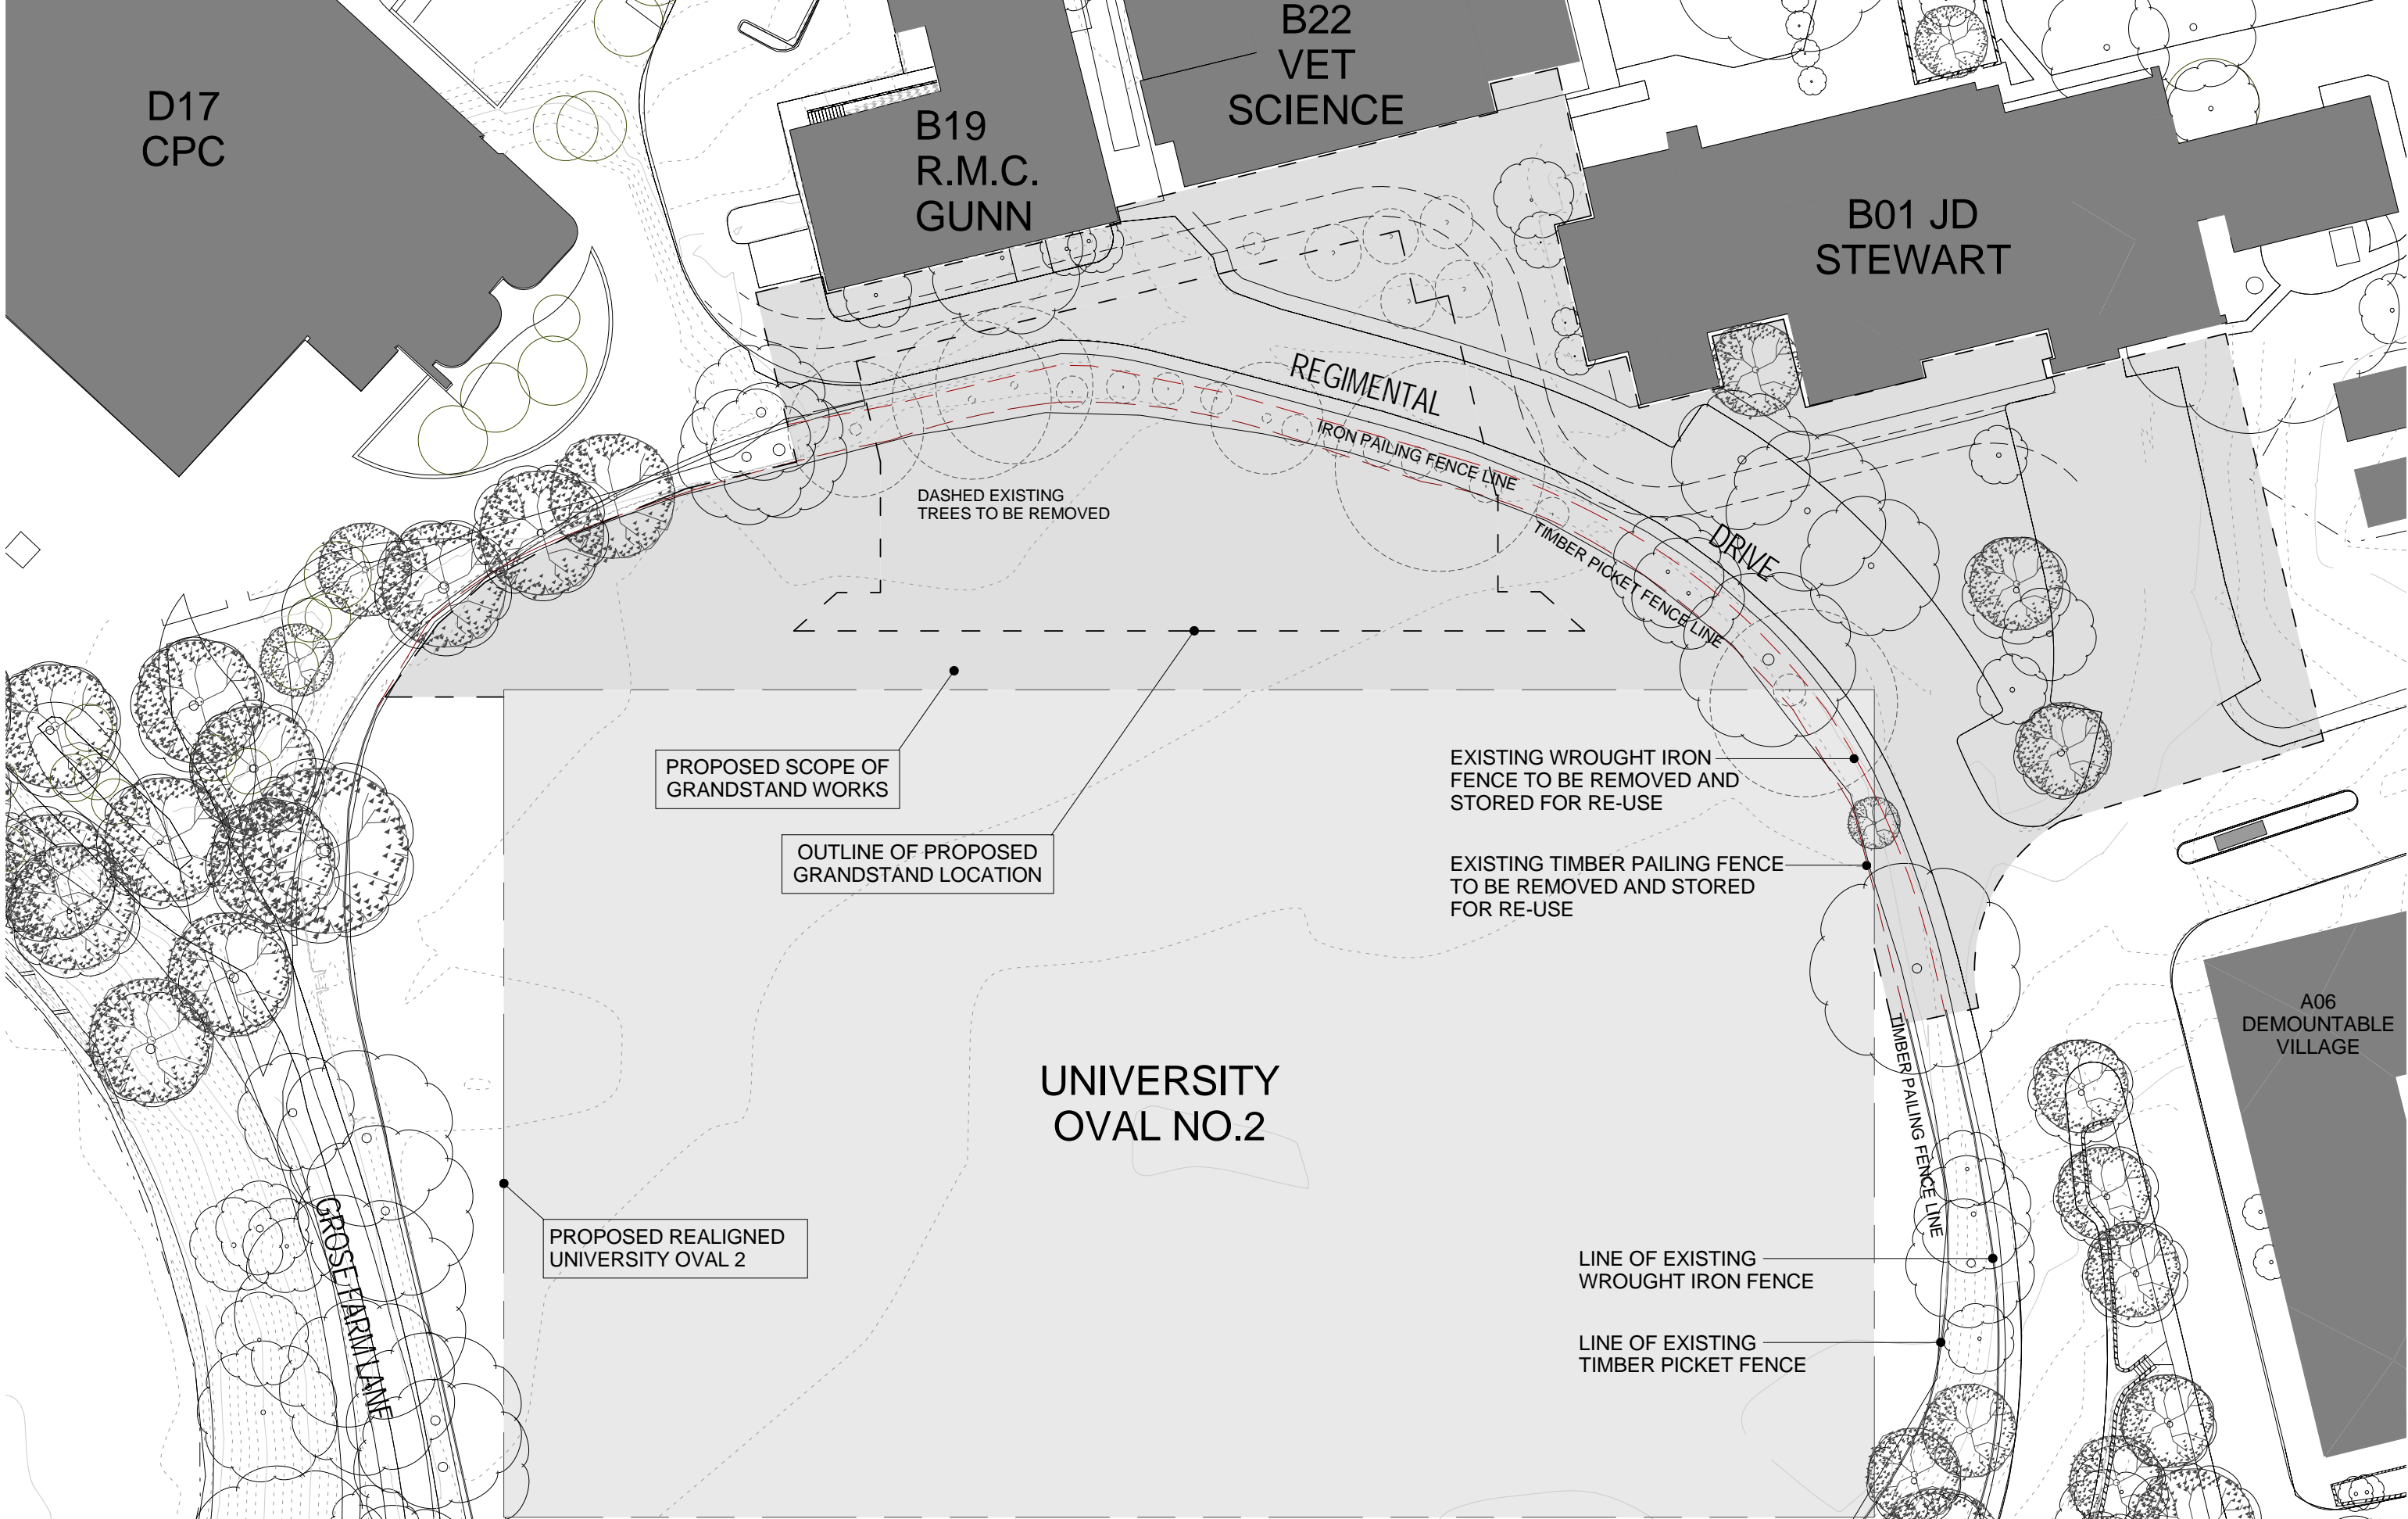


Campus Infrastructure Services tel. 02 9351 7838 www.sydney.edu.au/facilities/

No.	Revision	Date

Project name:  
**Grandstand**

Client:  
**Sydney University Sports Union**

Drawing Title:		A008
<b>Demolition Plan</b>		
Project number	GS-001	
Date	Issue Date	
Drawn by	Author	
Scale @ A3	1 : 500	

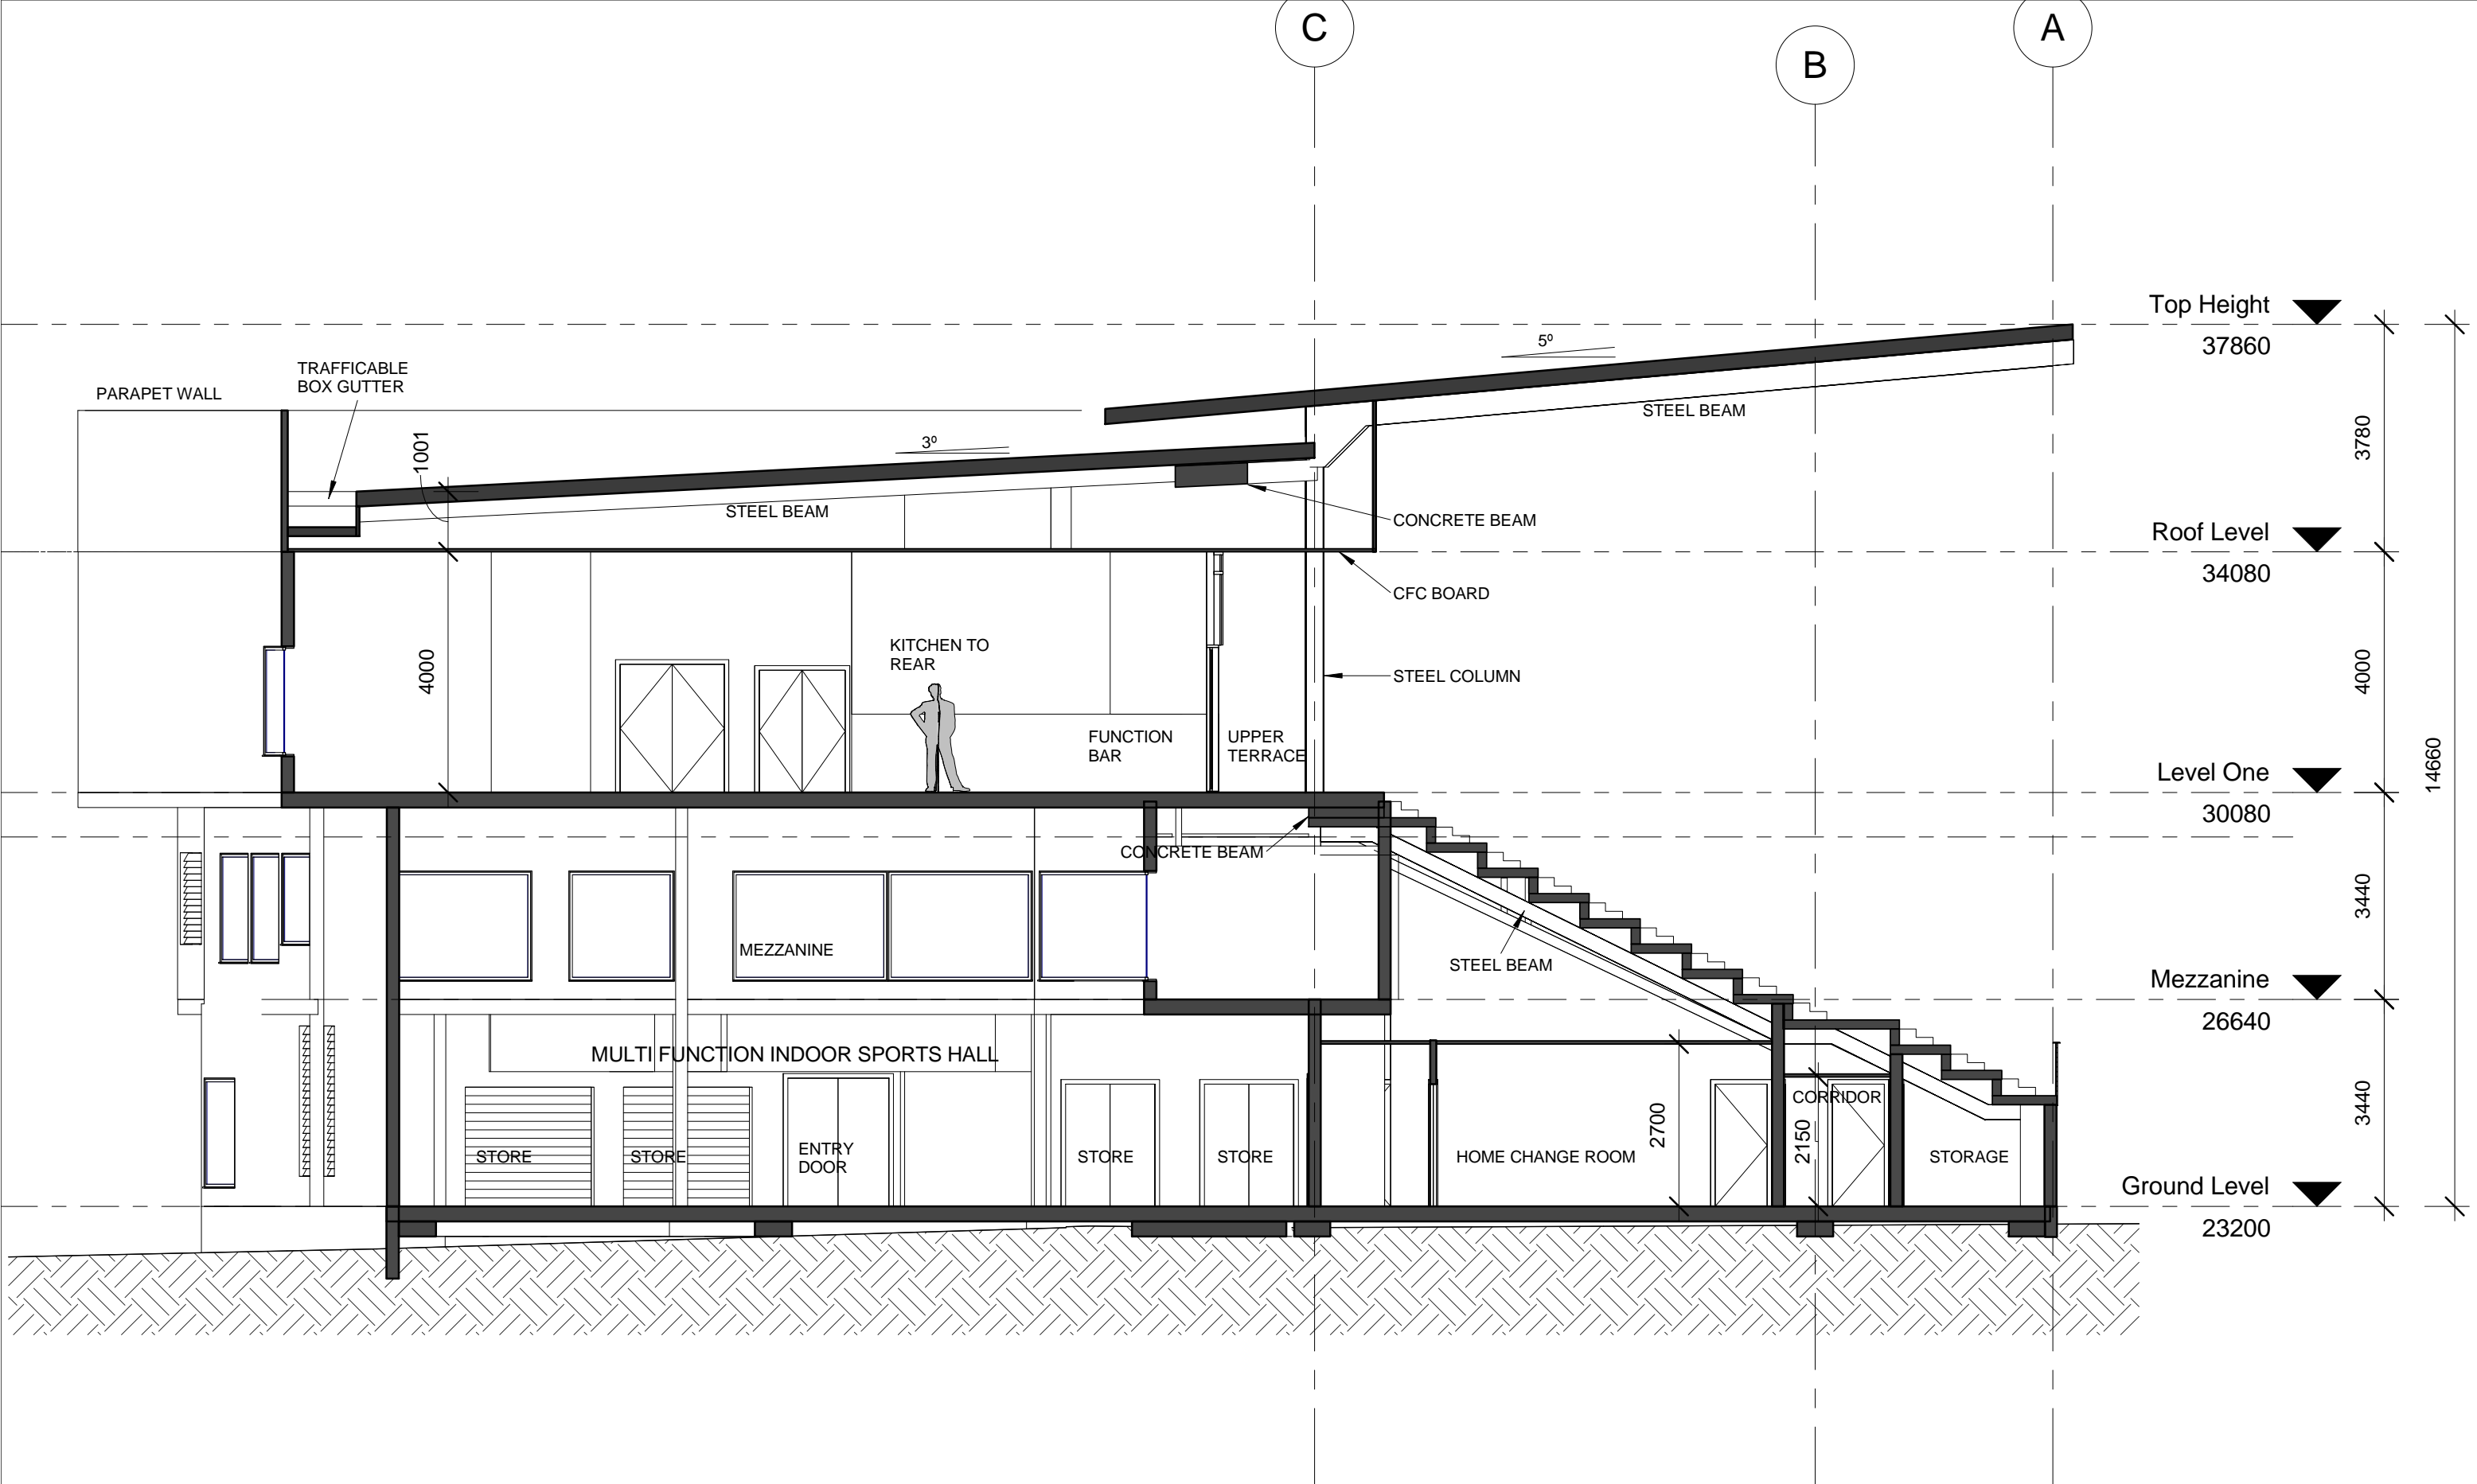

No.	Revision	Date


Project name:  
**Grandstand**

Client:  
**Sydney University Sports Union**

Drawing Title:  
**Cross Section**

Project number	GS-001
Date	Issue Date
Drawn by	Author
Scale @ A3	1 : 100

**B001**

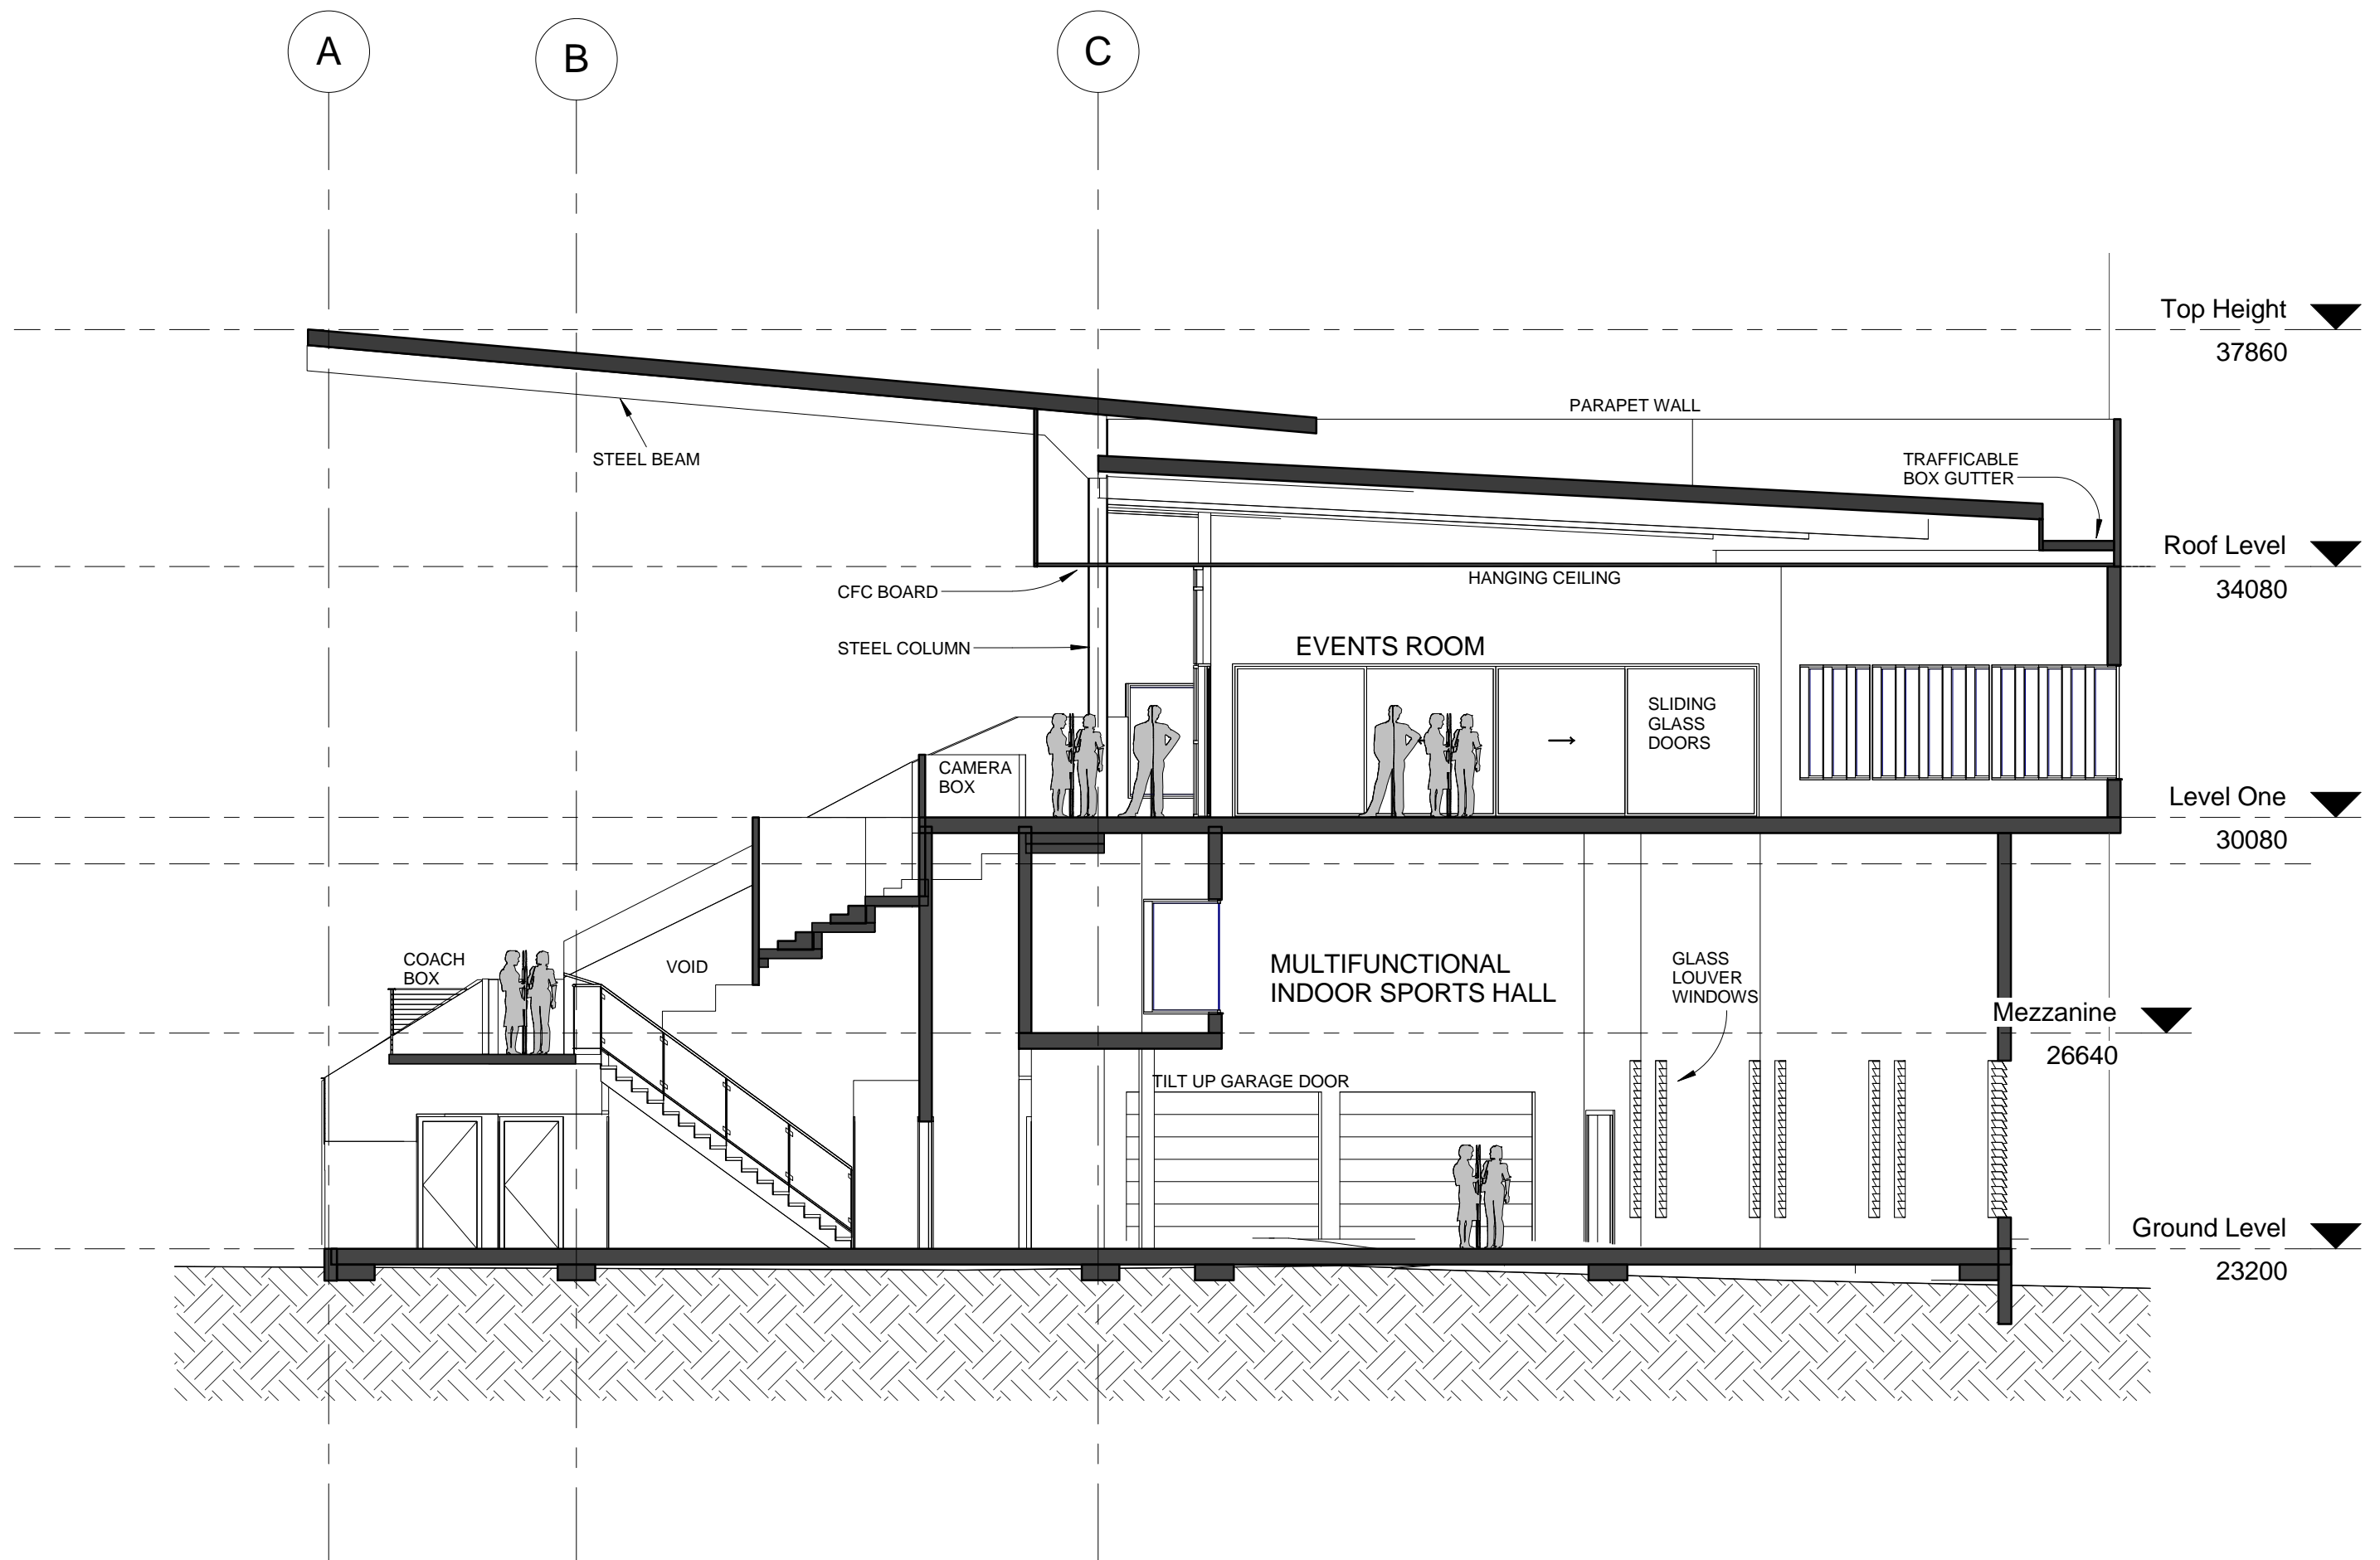

Campus Infrastructure Services tel. 02 9351 7838 www.sydney.edu.au/facilities/

No.	Revision	Date

Project name:  
**Grandstand**

Client:  
**Sydney University Sports Union**

Drawing Title:  
**Cross Section-  
Centre Line**

Project number	GS-001
Date	Issue Date
Drawn by	Author
Scale @ A3	1 : 100

**B002**

8.1

7.1

6.1


Top Height  
37860

Roof Level  
34080

Level One  
30080

Mezzanine  
26640

Ground Level  
23200

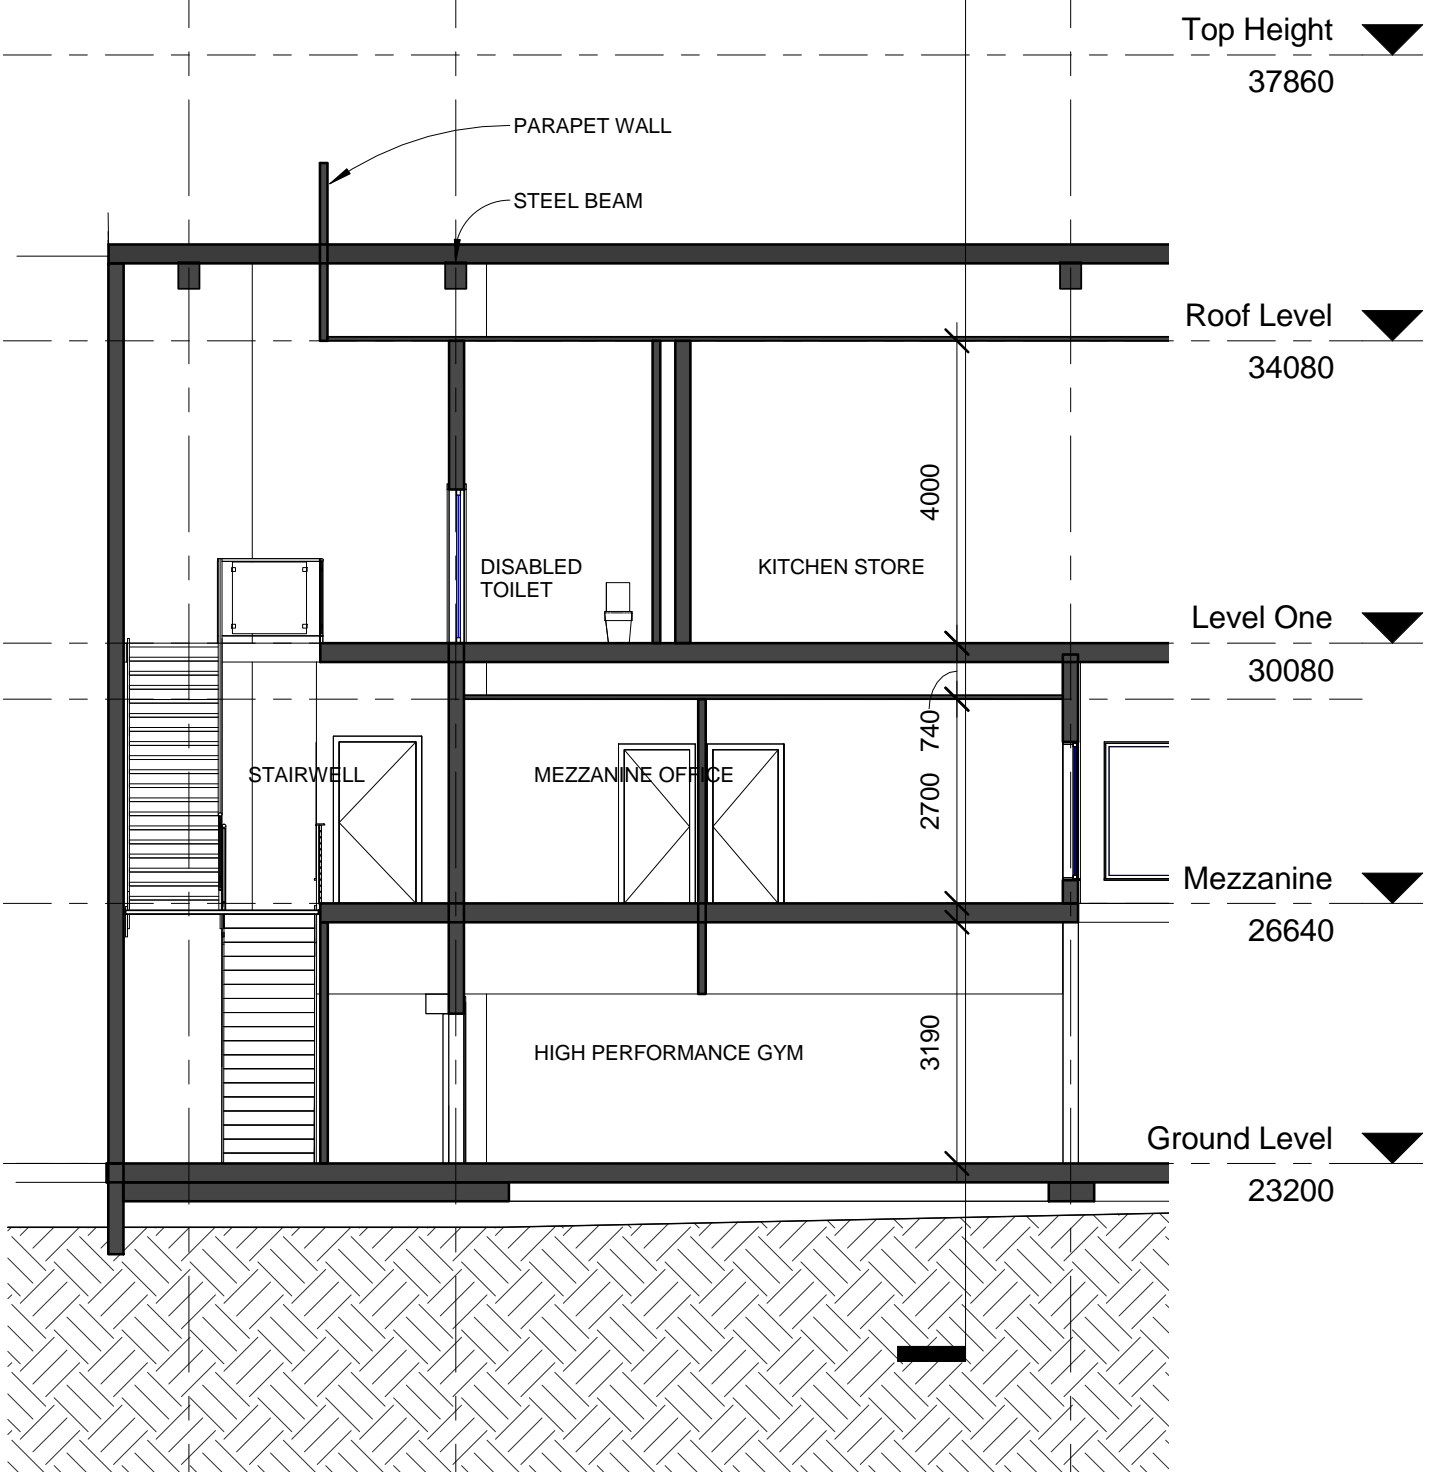

# Mezzanine/ Stairwell Section

1

1 : 100



Campus Infrastructure Services tel. 02 9351 7838 www.sydney.edu.au/facilities/


No.	Revision	Date

Project name:  
**Grandstand**

Client:  
**Sydney University Sports Union**


Drawing Title: <b>Mezzanine/ Stairwell Section</b>	
Project number	GS-001
Date	Issue Date
Drawn by	Author
Scale @ A3	1 : 100

**B003**

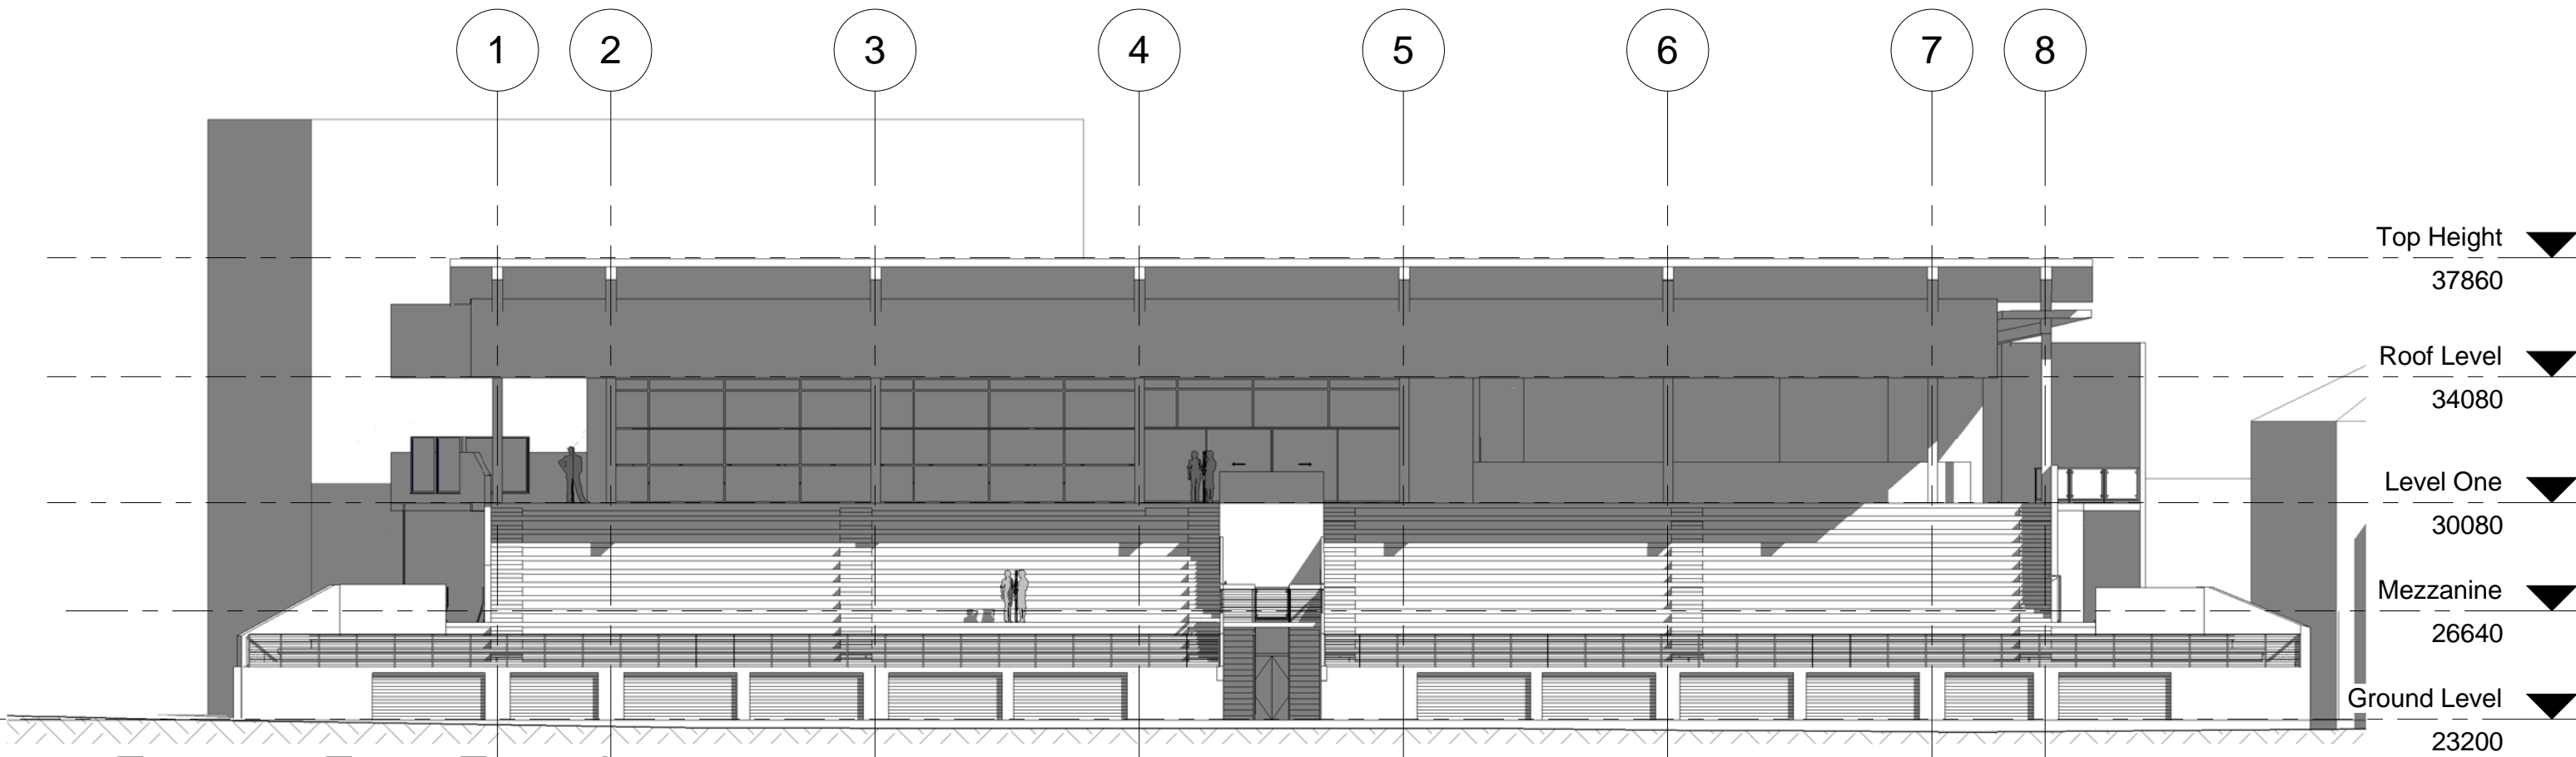

**1 Eastern- Front Elevation**

1 : 200

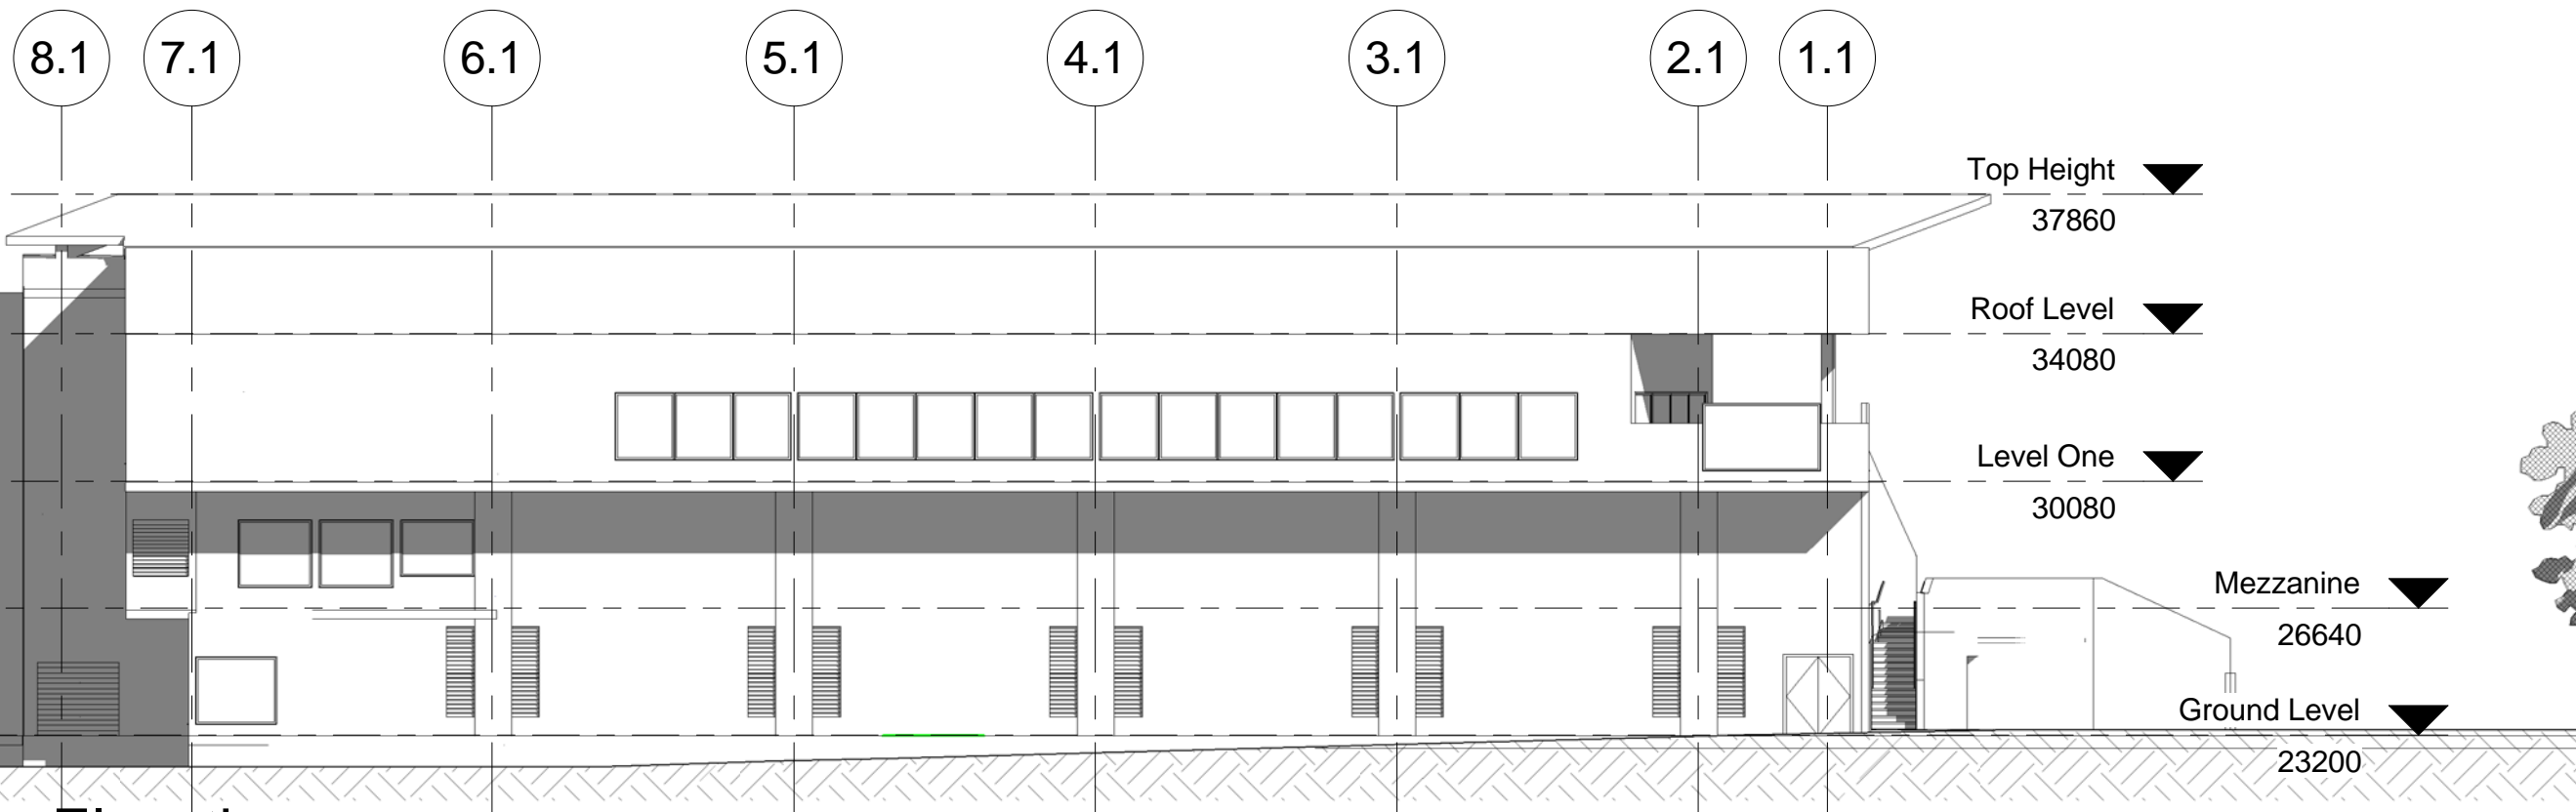

**2 Western- Rear Elevation**

1 : 200



Campus Infrastructure Services tel. 02 9351 7838 www.sydney.edu.au/facilities/

No.	Revision	Date

Project name:

**Grandstand**

Client:


**Sydney University Sports Union**

Drawing Title:


**East - West Elevation**

Project number	GS-001
Date	Issue Date
Drawn by	Author
Scale @ A3	1 : 200

**C001**

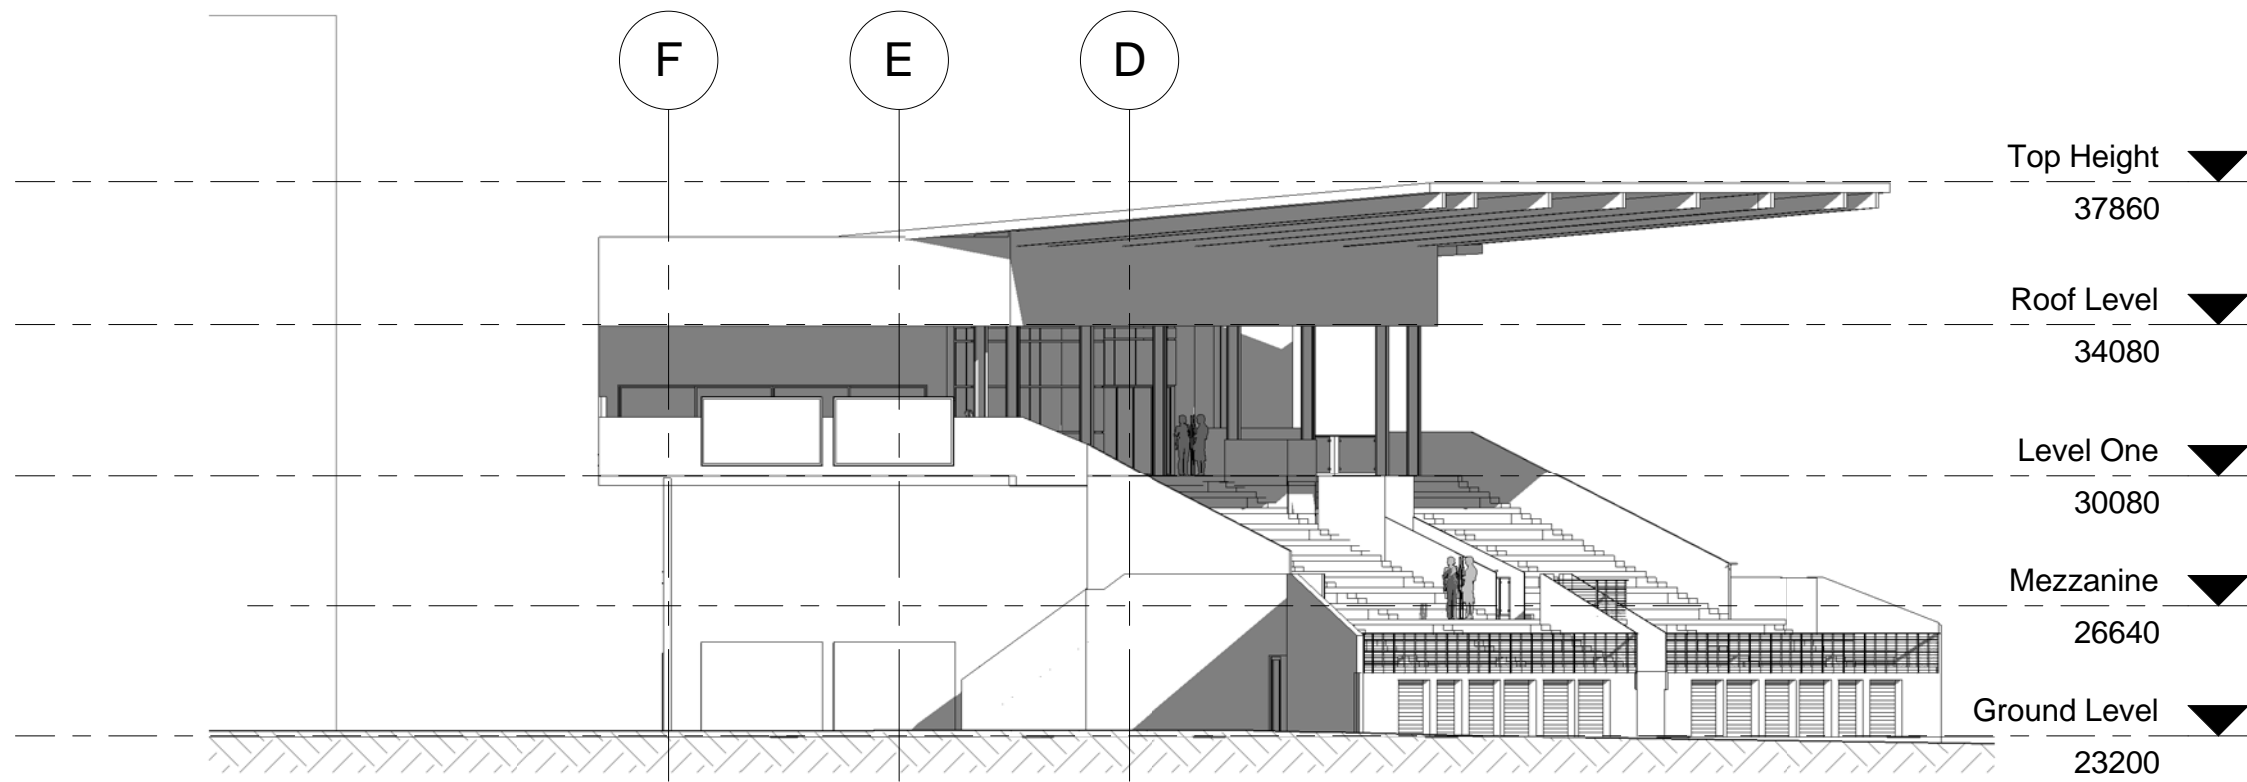

1 South- CPC side  
1 : 200

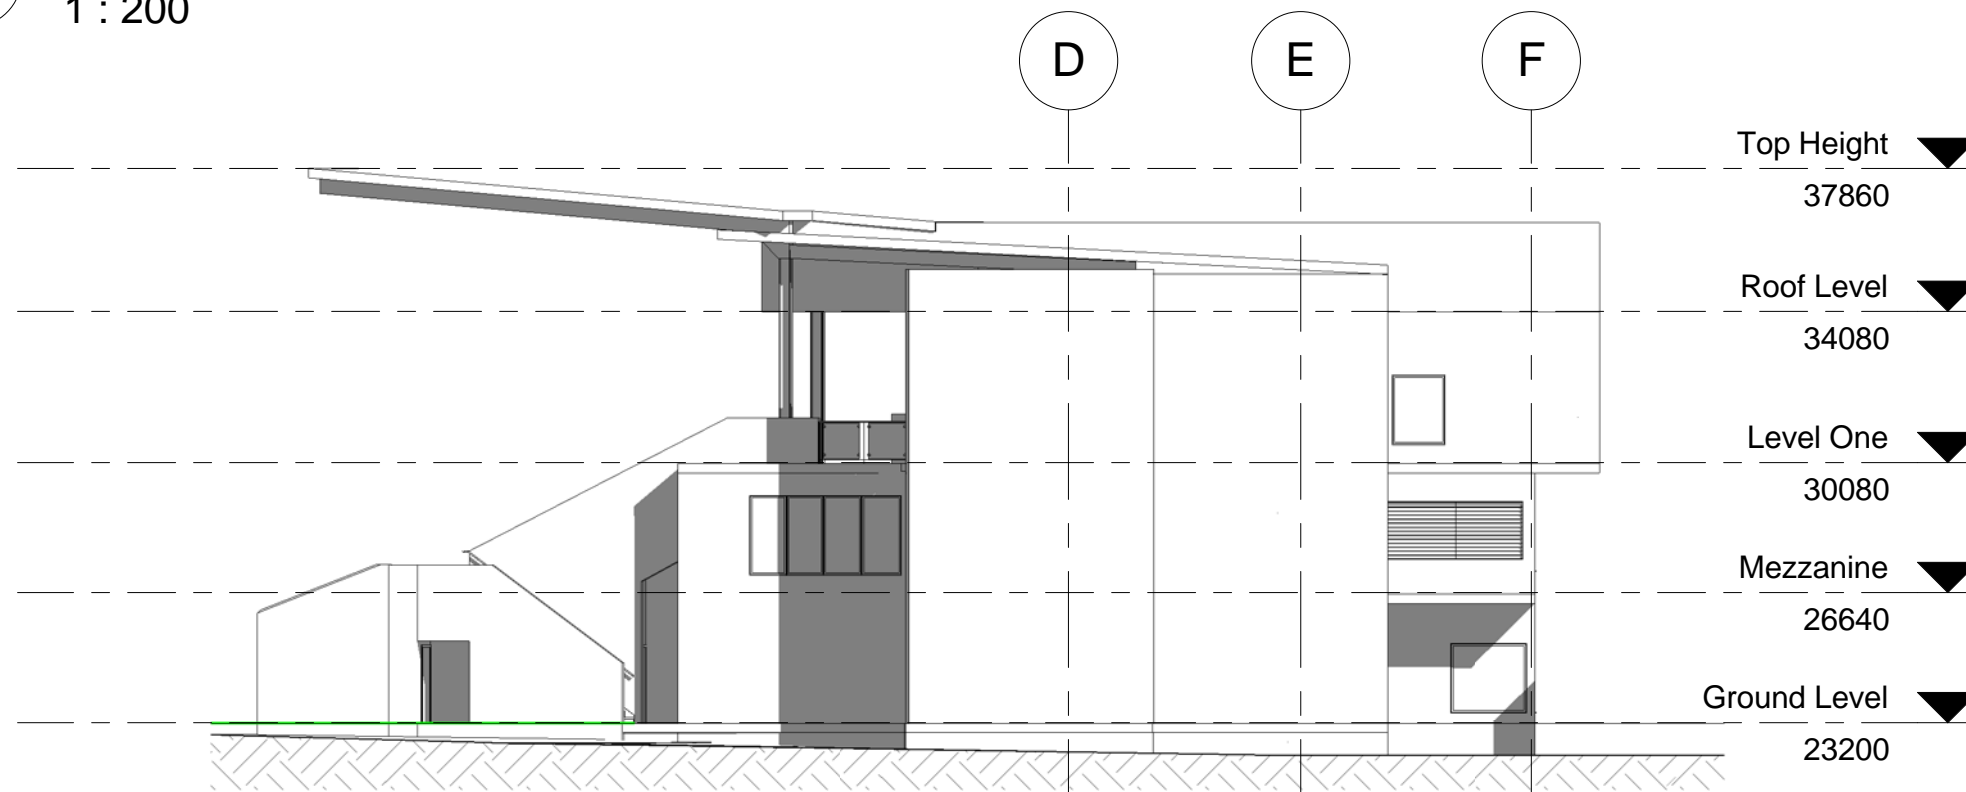

2 North- Paramatta Road Entry  
1 : 200



Campus Infrastructure Services tel. 02 9351 7838 www.sydney.edu.au/facilities/

No.	Revision	Date

Project name:  
**Grandstand**

Client:  
**Sydney University Sports Union**

Drawing Title:  
**North - South  
Elevation**

Project number	GS-001
Date	Issue Date
Drawn by	Author
Scale @ A3	1 : 200

**C002**