


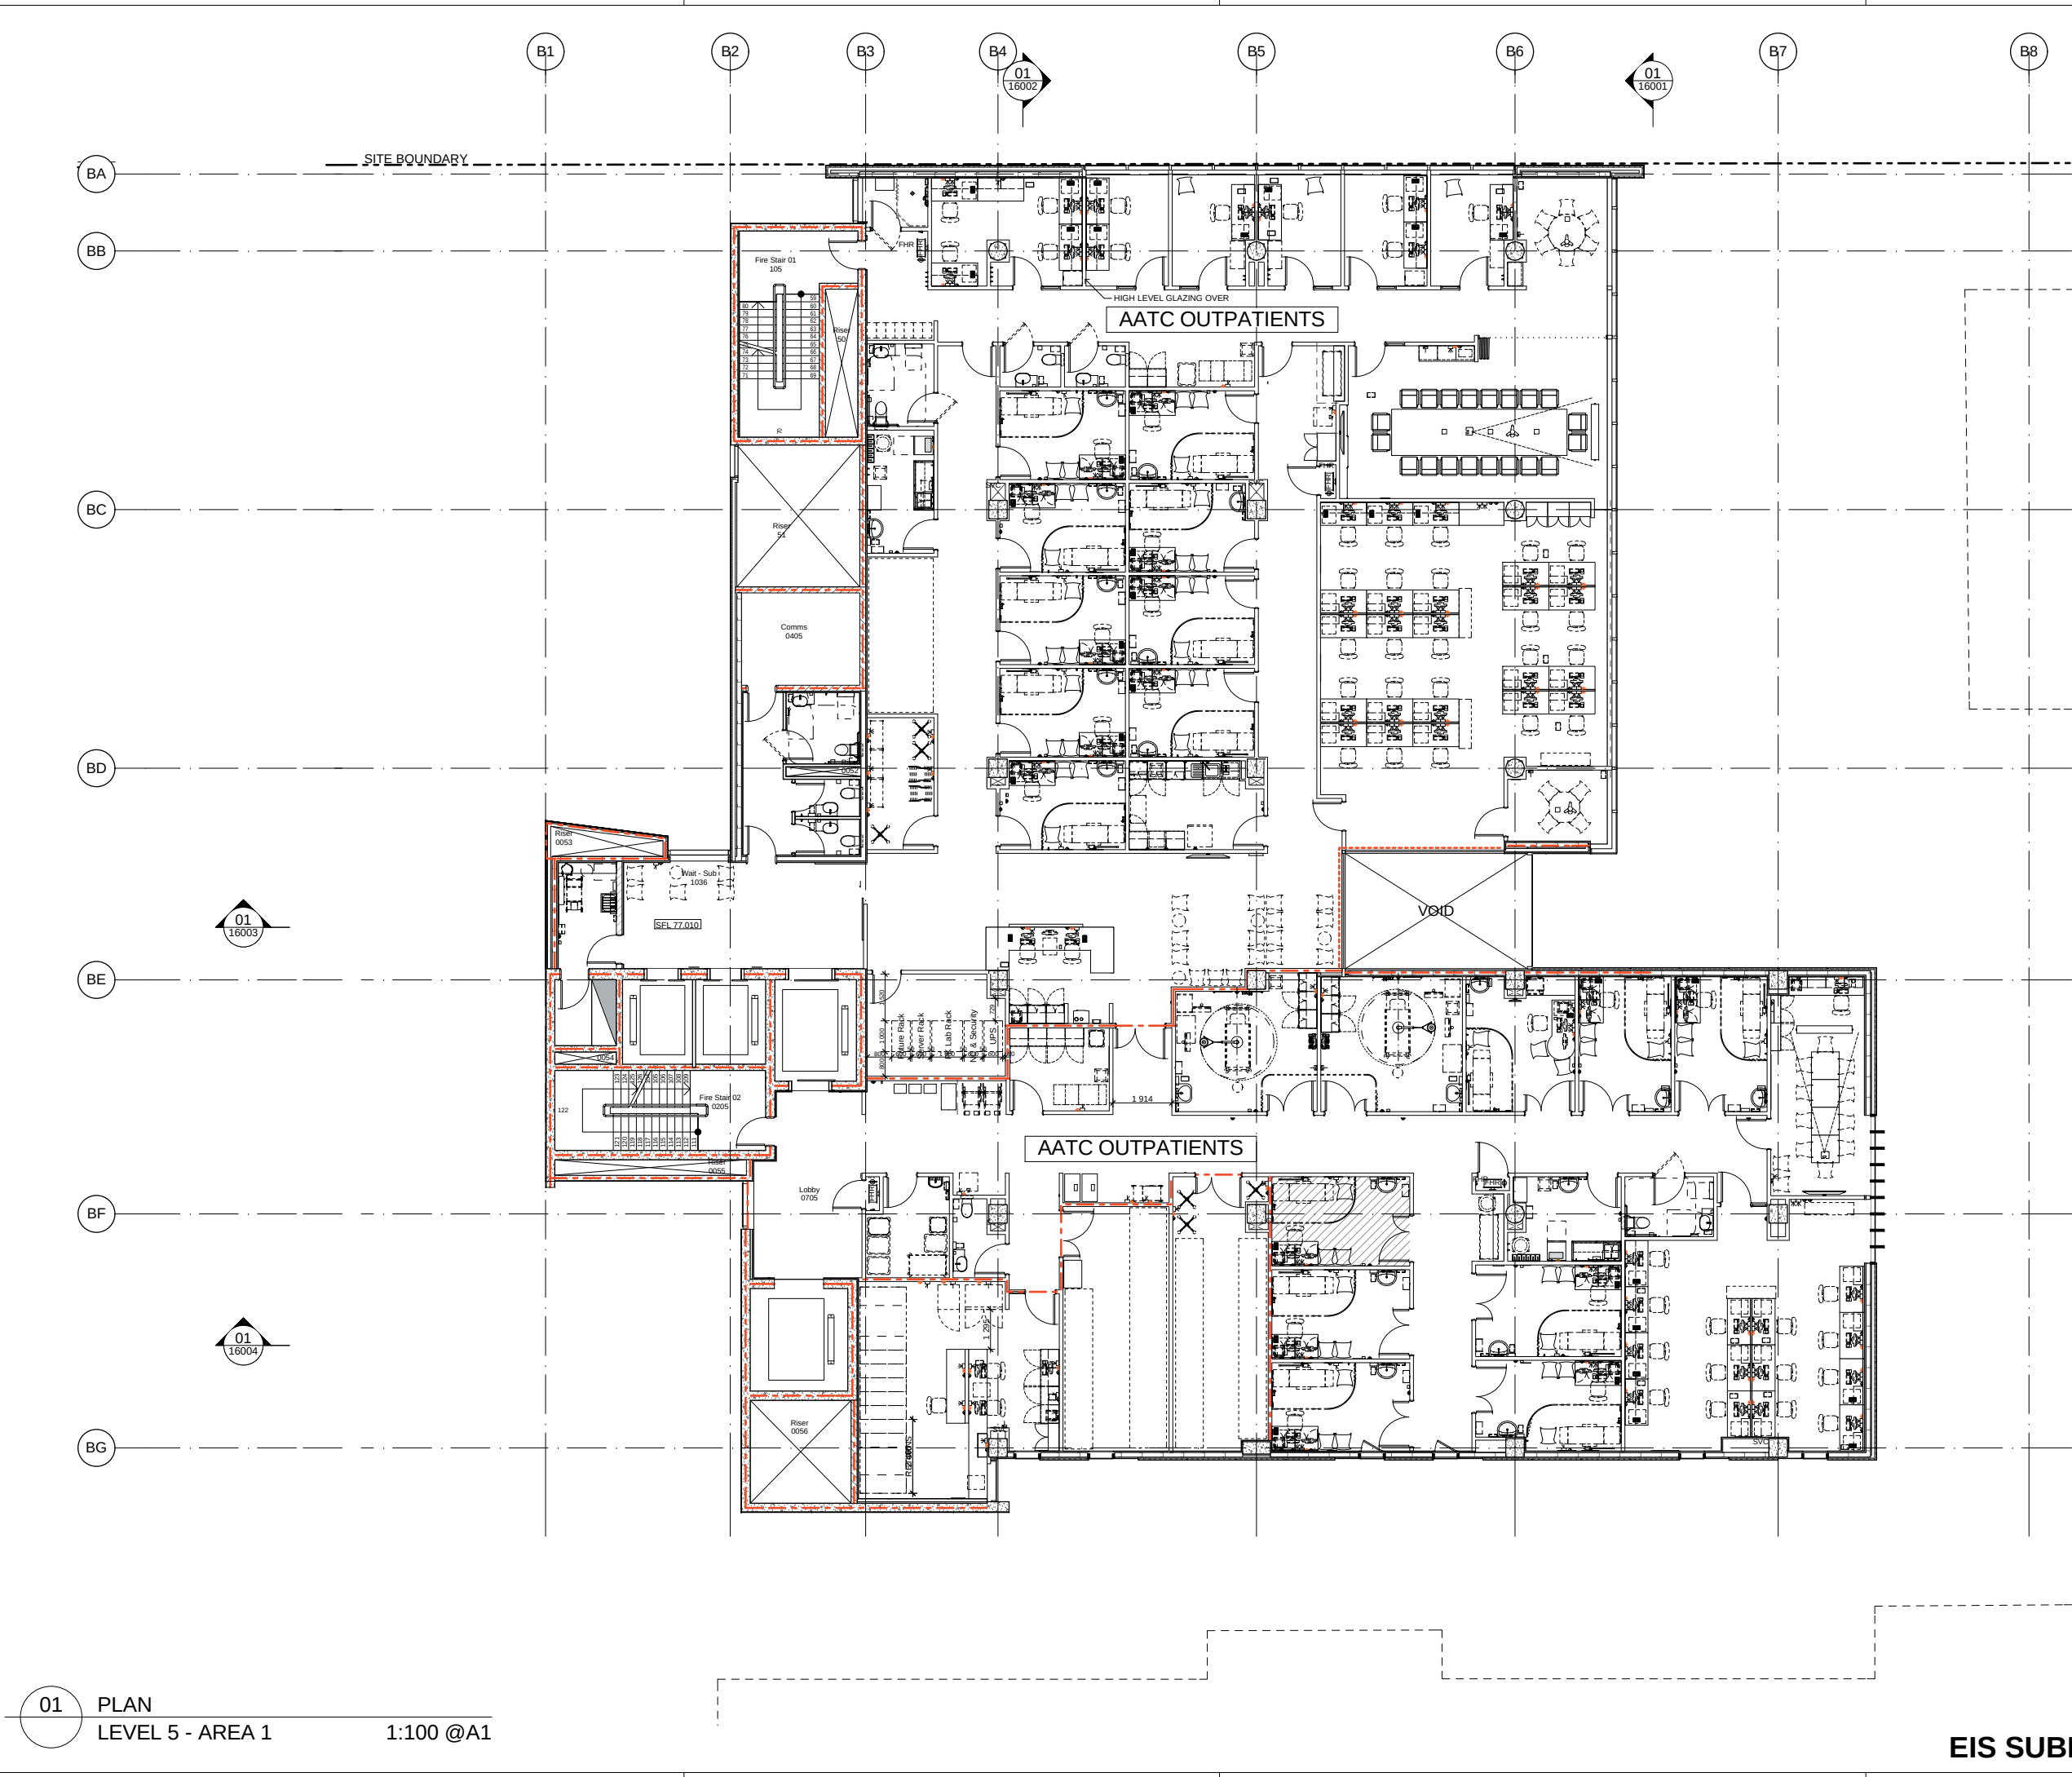

NORTH POINT

THIS DOCUMENT IS THE COPYRIGHT OF RICE DAUBNEY (NSW) Pty Ltd.
ALL INFORMATION ILLUSTRATED ON THIS DOCUMENT IS TO BE CHECKED AND VERIFIED ON SITE.
IN THE EVENT OF DISCREPANCIES REFER TO ARCHITECT PRIOR TO COMMENCEMENT OF THE WORK.
DO NOT SCALE DRAWINGS MANUALLY OR ELECTRONICALLY.

KEY PLAN

REV	DESCRIPTION OF CHANGE	DRAWN	CHECK	DATE
A	EIS SUBMISSION	JL	KB	01.10.13

LEGEND

- 120/120/120 FIRE RATING
- 60/60/60 FIRE RATING (SMOKE WALLS)
- DRENCHERS

CLIENT

HEALTH INFRASTRUCTURE

77 PACIFIC HIGHWAY
NORTH SYDNEY
NSW 2060

P: 02 9978 5402
F: 02 8954 1377
W: www.health.nsw.gov.au

PROJECT MANAGER

THINC HEALTH

LEVEL 3
8 SPRING STREET
SYDNEY NSW 2000

P: 02 9256 4700
W: www.thinc.com.au

ARCHITECTS

RICE DAUBNEY
ANALYSING CREATING AND
IMPLEMENTING ARCHITECTURE

110 WALKER STREET | NORTH SYDNEY 2060
T: 02 9556 2666 | F: 02 9559 3015
rd@ricedaubney.com.au | www.ricedaubney.com.au

We are a proud member of the RGA group of companies.
rice daubney trading trust - abn: 77 000 350 769
rice daubney trading trust - abn: 58 880 354 993

PROJECT:

PRINCE OF WALES HOSPITAL
NCCC & AATC STAGE 2
Randwick Hospital Campus
Sydney, NSW, 2031

DRAWING TITLE:

STAGE 2 DA
FLOOR PLAN LEVEL 05 - AREA 1

SCALE	CHECKED:
AS SHOWN @A1	KB

PROJECT NUMBER:	DRAWING NUMBER:	ISSUE:
11507	DA_02_11051	A

EIS SUBMISSION

01 PLAN
LEVEL 5 - AREA 1
1:100 @A1




01 PLAN
LEVEL 6 - AREA 1

1:100 @A1


EIS SUBMISSION

NORTH POINT

 

THIS DOCUMENT IS THE COPYRIGHT OF RICE DAUBNEY (NSW) Pty Ltd.
ALL INFORMATION ILLUSTRATED ON THIS DOCUMENT IS TO BE CHECKED AND VERIFIED ON SITE.
IN THE EVENT OF DISCREPANCIES REFER TO ARCHITECT PRIOR TO COMMENCEMENT OF THE WORK.
DO NOT SCALE DRAWINGS MANUALLY OR ELECTRONICALLY.

KEY PLAN

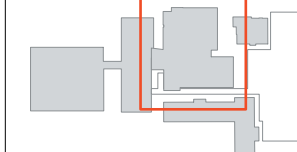

REV	DESCRIPTION OF CHANGE	DRAWN	CHECK	DATE
A	EIS SUBMISSION	JL	KB	01.10.13

LEGEND

- 120/120/120 FIRE RATING
- 60/60/60 FIRE RATING (SMOKE WALLS)
- DRENCHERS

CLIENT

HEALTH INFRASTRUCTURE
NSW GOVERNMENT
77 PACIFIC HIGHWAY
NORTH SYDNEY
NSW 2060
P: 02 9978 5402
F: 02 8904 1377
W: www.health.nsw.gov.au

PROJECT MANAGER

THINC HEALTH
THINC HEALTH
LEVEL 3
8 SPRING STREET
SYDNEY NSW 2000
P: 02 9256 4700
W: www.thinc.com.au

ARCHITECTS


RICE DAUBNEY
ANALYSING CREATING AND
IMPLEMENTING ARCHITECTURE
110 WALKER STREET | NORTH SYDNEY 2060
T: 02 9556 2666 | F: 02 9559 3015
rd@ricedaubney.com.au | www.ricedaubney.com.au
the rice daubney group (incl) Pty Ltd. abn: 77 000 350 769
rice daubney trading trust abn: 58 880 354 993

PROJECT:
PRINCE OF WALES HOSPITAL
NCCC & AATC STAGE 2
Randwick Hospital Campus
Sydney, NSW, 2031

DRAWING TITLE

STAGE 2 DA
FLOOR PLAN LEVEL 06 - AREA 1

SCALE	CHECKED:
AS SHOWN @A1	KB
PROJECT NUMBER:	ISSUE:
11507	DA_02_11061 A

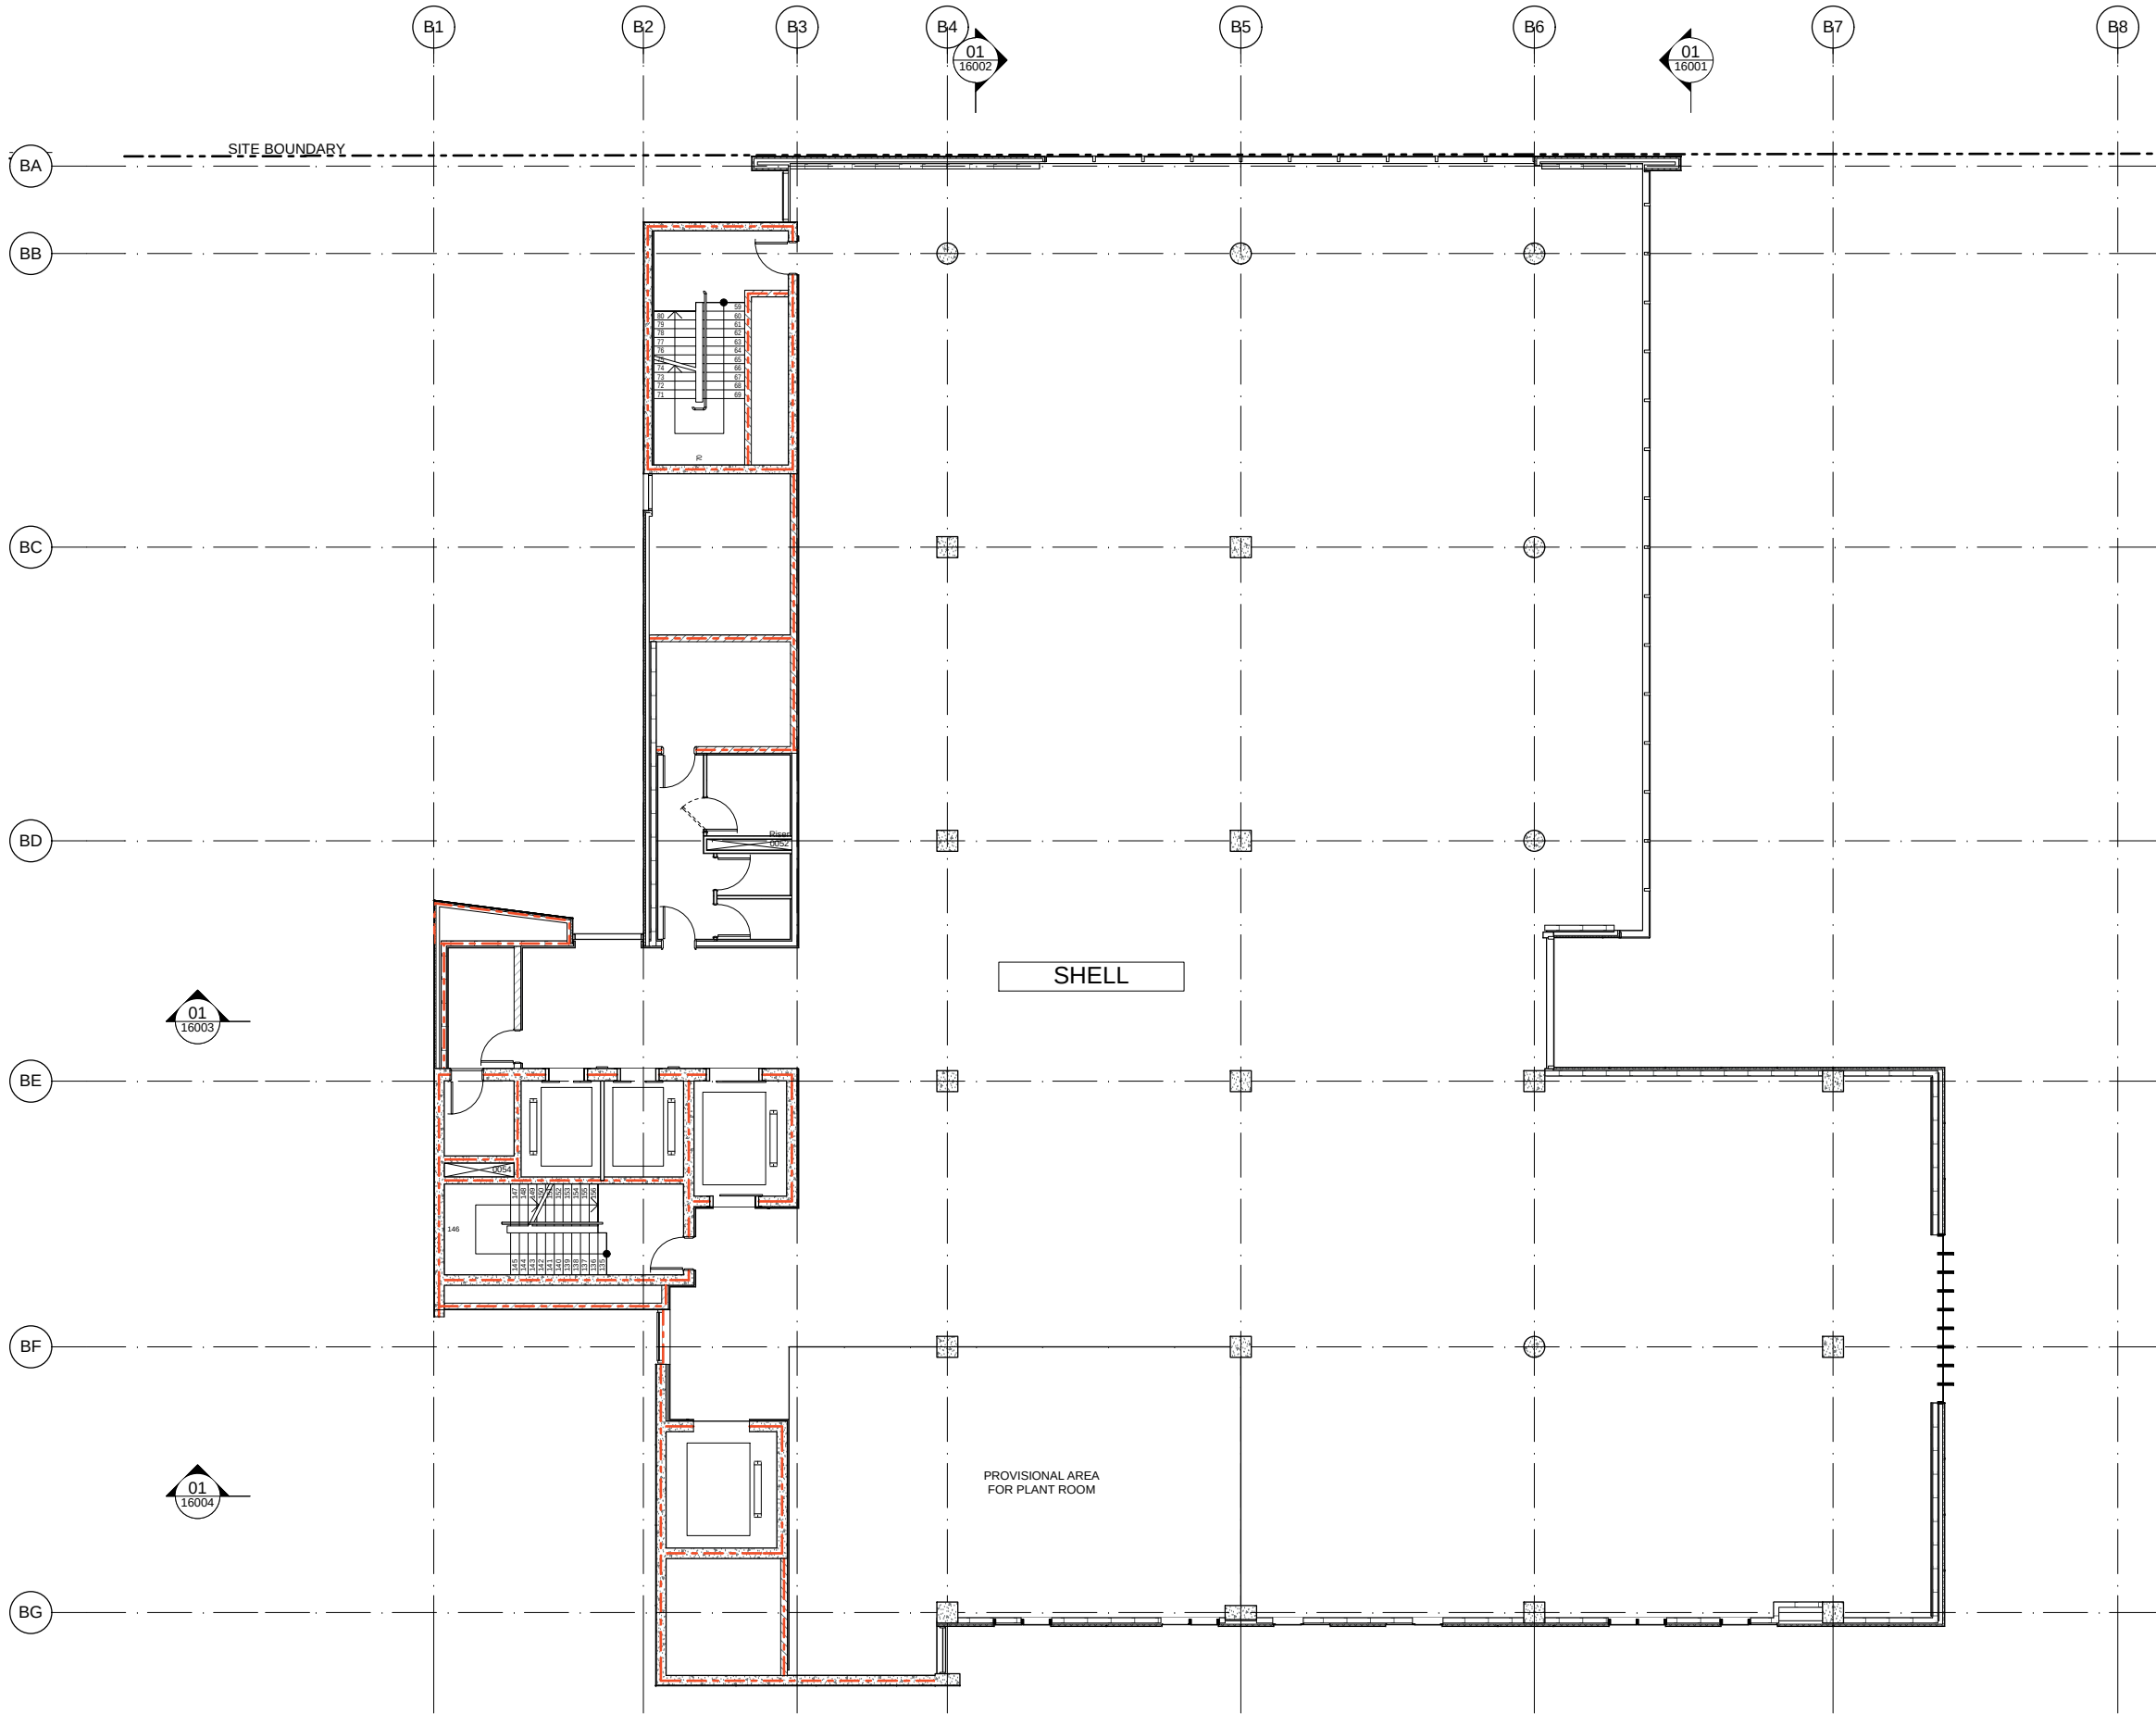


01

PLAN
LEVEL 7 - AREA 1

1:100 @A1


EIS SUBMISSION

NORTH POINT

 

THIS DOCUMENT IS THE COPYRIGHT OF RICE DAUBNEY (NSW) Pty Ltd.
ALL INFORMATION ILLUSTRATED ON THIS DOCUMENT IS TO BE CHECKED AND VERIFIED ON SITE
IN THE EVENT OF DISCREPANCIES REFER TO ARCHITECT PRIOR TO COMMENCEMENT OF THE WORK.
DO NOT SCALE DRAWINGS MANUALLY OR ELECTRONICALLY.

KEY PLAN

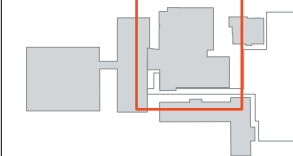

REV	DESCRIPTION OF CHANGE	DRAWN	CHECK	DATE
A	EIS SUBMISSION	JL	KB	01.10.13

LEGEND

- 120/120/120 FIRE RATING
- 60/60/60 FIRE RATING (SMOKE WALLS)
- DRENCHERS

CLIENT

HEALTH INFRASTRUCTURE
NSW GOVERNMENT
77 PACIFIC HIGHWAY
NORTH SYDNEY
NSW 2060
P: 02 9978 5402
F: 02 8904 1377
W: www.health.nsw.gov.au

PROJECT MANAGER

THINC HEALTH
8 SPRING STREET
SYDNEY NSW 2000
P: 02 9256 4700
W: www.thinc.com.au

ARCHITECTS:

RICE DAUBNEY
ANALYSING CREATING AND
IMPLEMENTING ARCHITECTURE
110 WALKER STREET | NORTH SYDNEY 2060
T: 02 8966 2666 | F: 02 8969 3015
rd@ricedaubney.com.au | www.ricedaubney.com.au
the rice daubney group (trial) Pty Ltd - abn: 77 000 350 769
rice daubney trading trust - abn: 58 880 304 993


PROJECT:

PRINCE OF WALES HOSPITAL
NCCC & AATC STAGE 2
Randwick Hospital Campus
Sydney, NSW, 2031

DRAWING TITLE:

STAGE 2 DA
FLOOR PLAN LEVEL 07 - AREA 1

SCALE:		CHECKED:
AS SHOWN @A1		KB
PROJECT NUMBER:	DRAWING NUMBER:	ISSUE:
11507	DA 02 11071	A

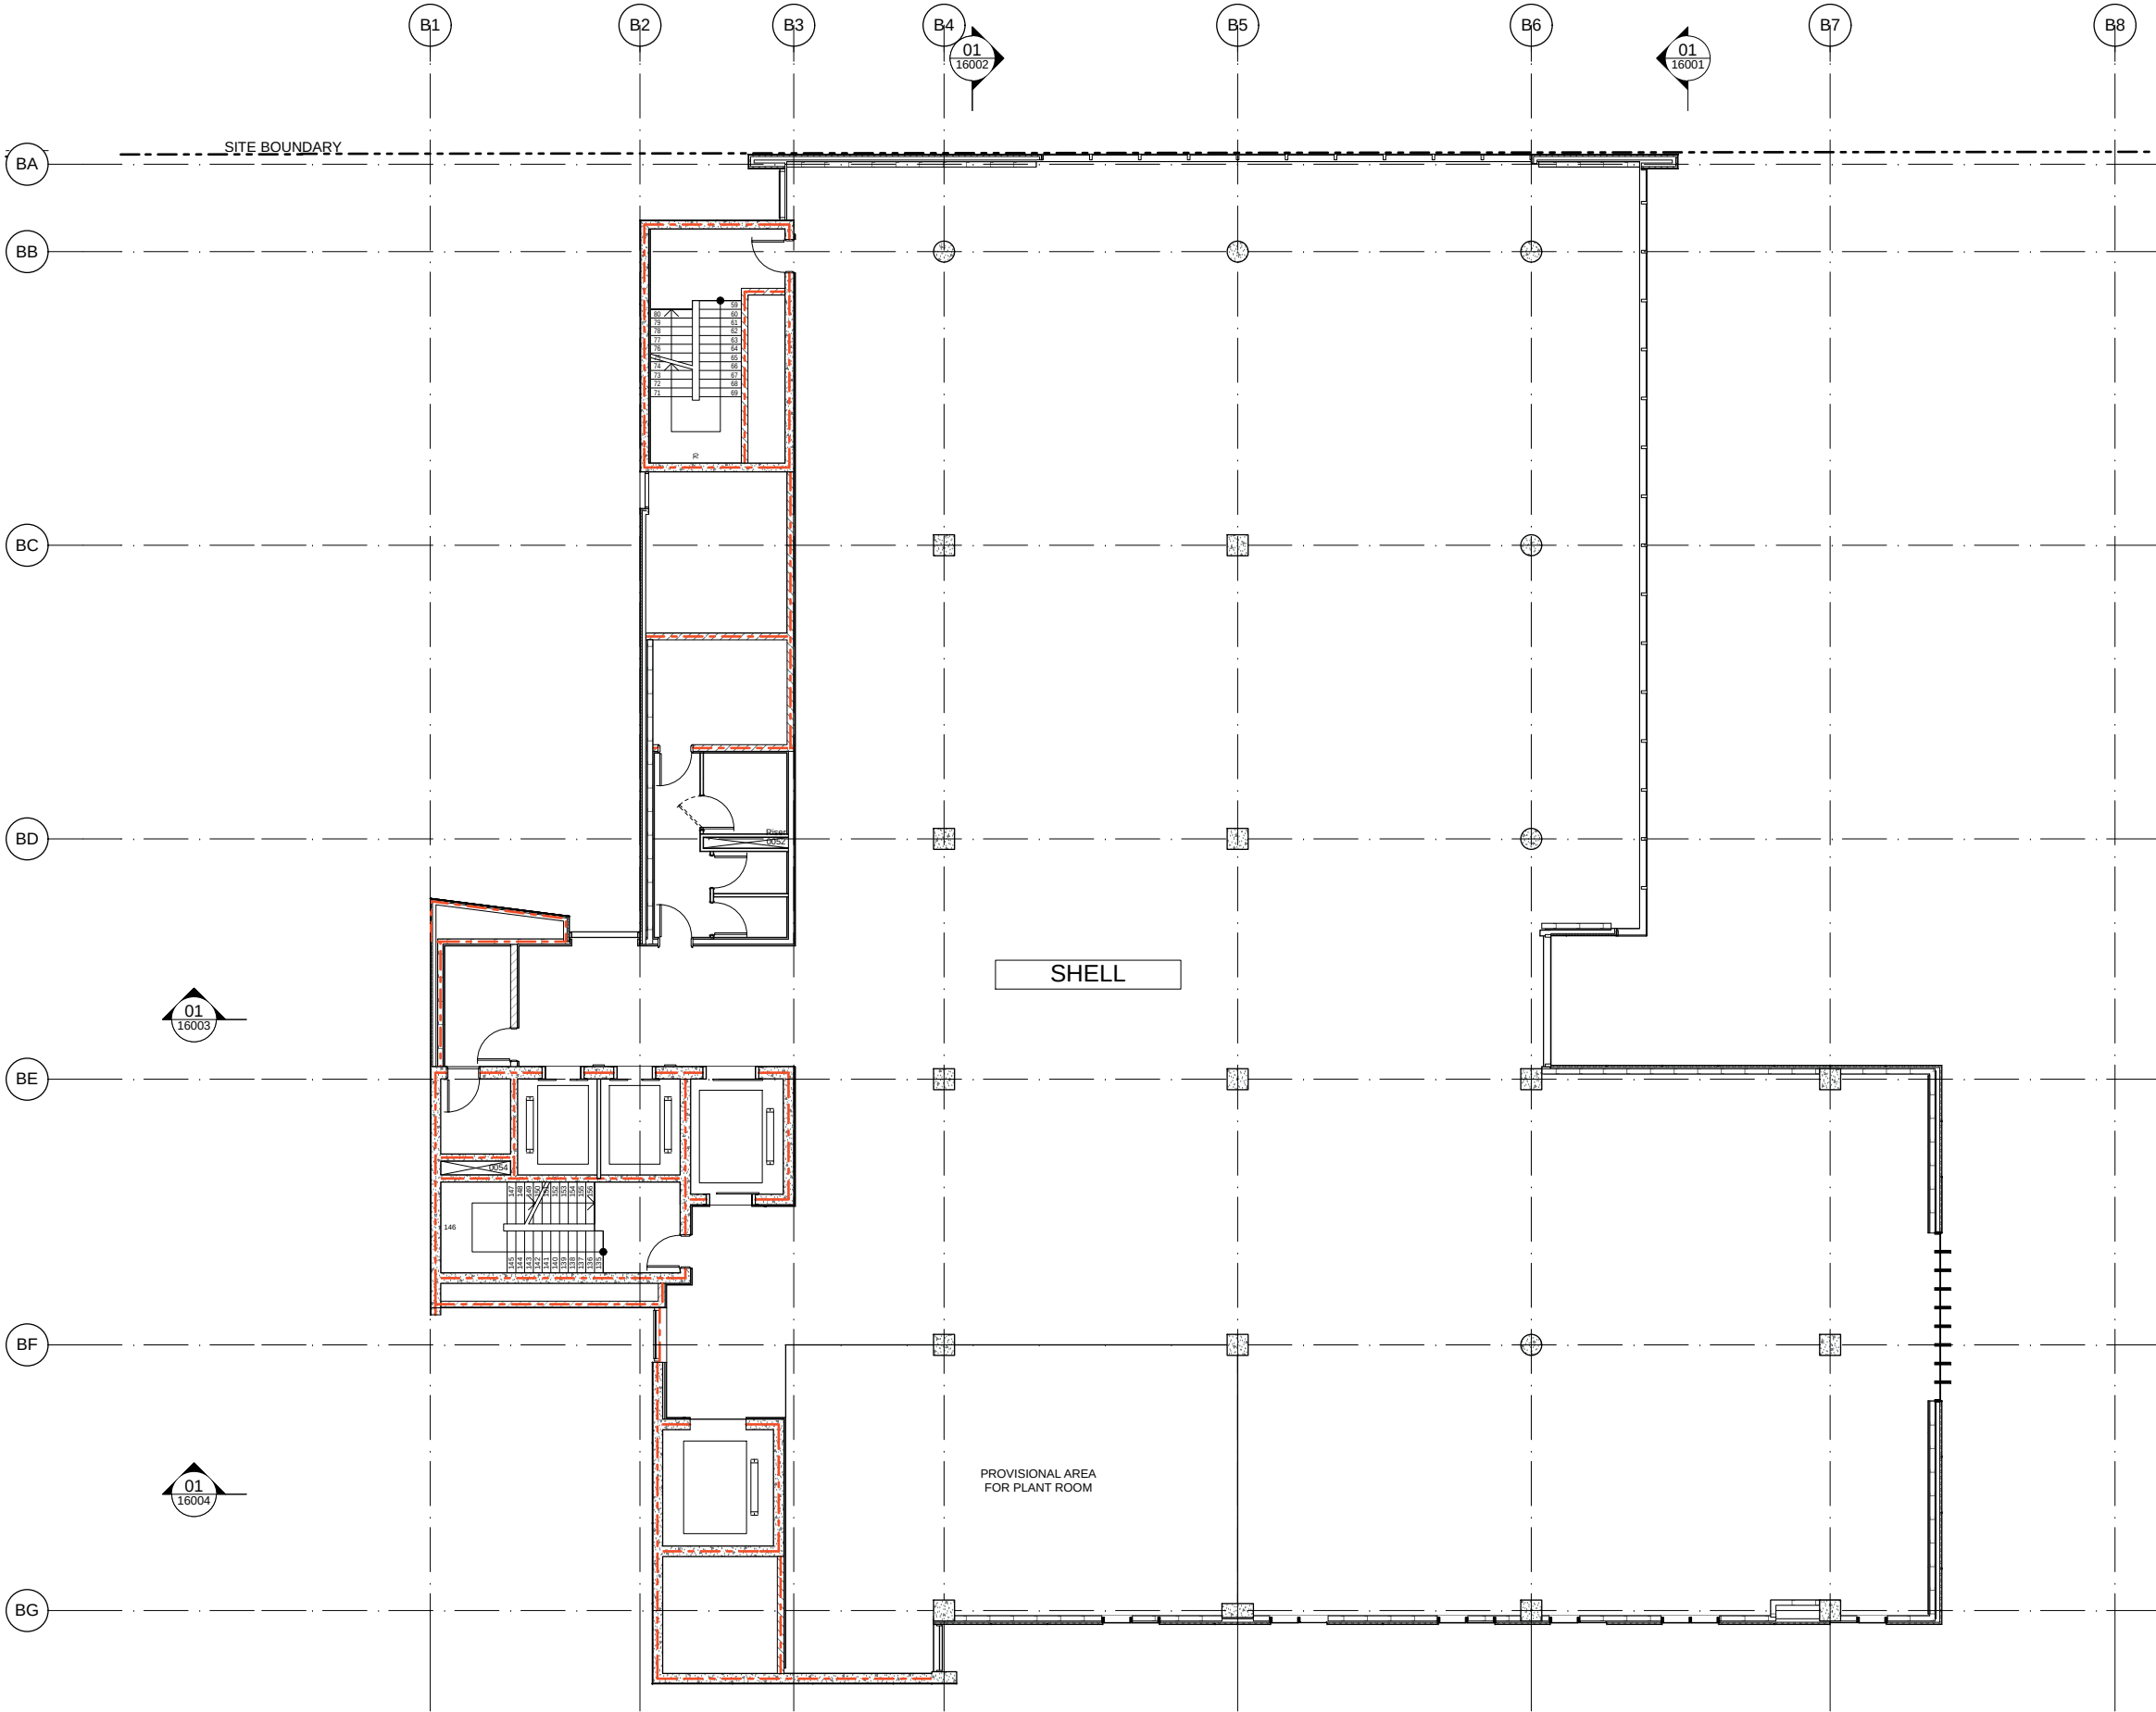

01 PLAN
LEVEL 8 - AREA 1
1:100 @A1

EIS SUBMISSION

NORTH POINT

THIS DOCUMENT IS THE COPYRIGHT OF RICE DAUBNEY (NSW) Pty Ltd.
ALL INFORMATION ILLUSTRATED ON THIS DOCUMENT IS TO BE CHECKED AND VERIFIED ON SITE
IN THE EVENT OF DISCREPANCIES REFER TO ARCHITECT PRIOR TO COMMENCEMENT OF THE WORK.
DO NOT SCALE DRAWINGS MANUALLY OR ELECTRONICALLY.

KEY PLAN

REV	DESCRIPTION OF CHANGE	DRAWN	CHECK	DATE
A	EIS SUBMISSION	JL	KB	01.10.13

LEGEND

- 120/120/120 FIRE RATING
- 60/60/60 FIRE RATING (SMOKE WALLS)
- DRENCHERS

CLIENT

HEALTH INFRASTRUCTURE  **Health Infrastructure**

77 PACIFIC HIGHWAY
NORTH SYDNEY
NSW 2060

P: 02 9978 5402
F: 02 8904 1377
W: www.health.nsw.gov.au

PROJECT MANAGER

THINC HEALTH 

LEVEL 3
8 SPRING STREET
SYDNEY NSW 2000

P: 02 9256 4700
W: www.thinc.com.au

ARCHITECTS

RICE DAUBNEY
ANALYSING CREATING AND
IMPLEMENTING ARCHITECTURE

110 WALKER STREET | NORTH SYDNEY 2060
T: 02 8566 2666 | F: 02 8569 3015
rd@ricedaubney.com.au | www.ricedaubney.com.au

the rice daubney group (inc) (pty ltd) - abn: 77 000 350 769
rice daubney trading trust - abn: 58 880 354 993



PROJECT:

PRINCE OF WALES HOSPITAL
NCCC & AATC STAGE 2
Randwick Hospital Campus
Sydney, NSW, 2031

DRAWING TITLE:

STAGE 2 DA
FLOOR PLAN LEVEL 08 - AREA 1

SCALE	CHECKED:
AS SHOWN @A1	KB

PROJECT NUMBER:	DRAWING NUMBER:	ISSUE:
11507	DA_02_11081	A


A1

A2

A3

A4


teamwork / rdbm0111507 Stage 2

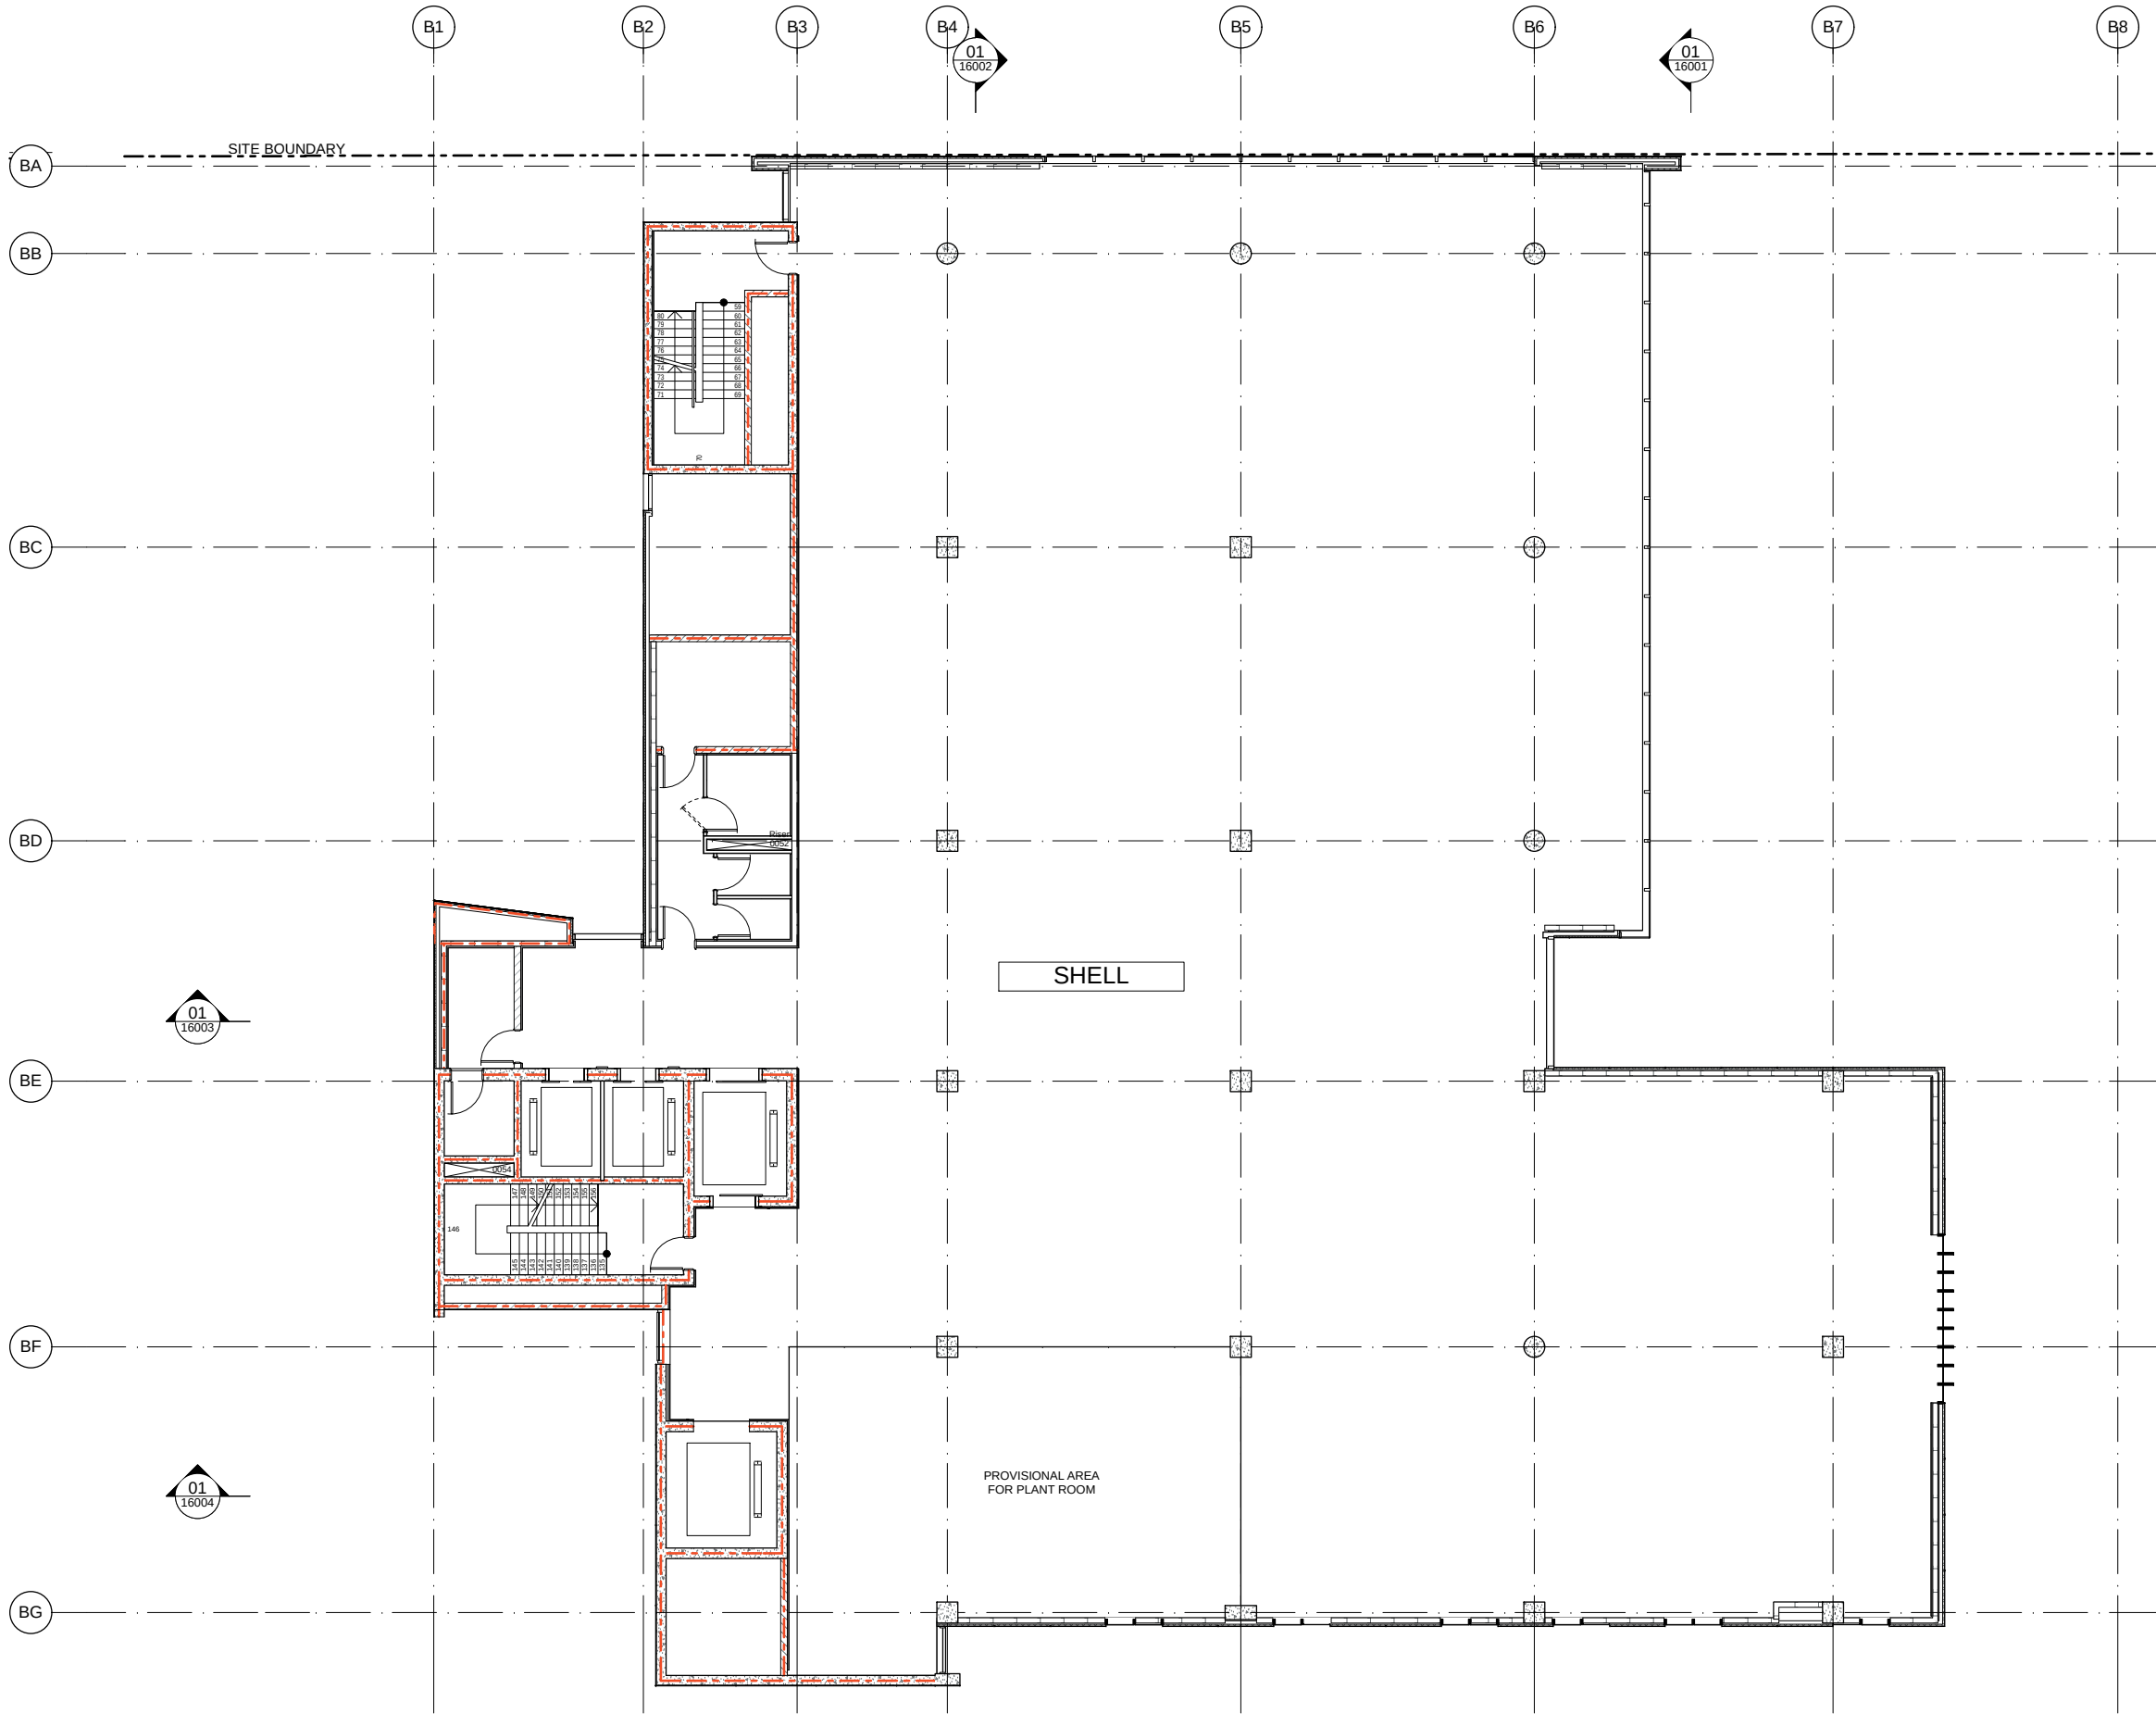

01 PLAN
LEVEL 9 - AREA 1
1:100 @A1


EIS SUBMISSION

NORTH POINT

 

THIS DOCUMENT IS THE COPYRIGHT OF RICE DAUBNEY (NSW) Pty Ltd.
ALL INFORMATION ILLUSTRATED ON THIS DOCUMENT IS TO BE CHECKED AND VERIFIED ON SITE
IN THE EVENT OF DISCREPANCIES REFER TO ARCHITECT PRIOR TO COMMENCEMENT OF THE WORK.
DO NOT SCALE DRAWINGS MANUALLY OR ELECTRONICALLY.

KEY PLAN

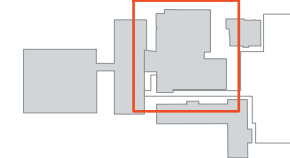

REV	DESCRIPTION OF CHANGE	DRAWN	CHECK	DATE
A	EIS SUBMISSION	JL	KB	01.10.13

LEGEND

- 120/120/120 FIRE RATING
- 60/60/60 FIRE RATING (SMOKE WALLS)
- DRENCHERS

CLIENT

HEALTH INFRASTRUCTURE
77 PACIFIC HIGHWAY
NORTH SYDNEY
NSW 2060
P: 02 9978 5402
F: 02 8904 1377
W: www.health.nsw.gov.au

PROJECT MANAGER

THINC HEALTH
LEVEL 3
8 SPRING STREET
SYDNEY NSW 2000
P: 02 9256 4700
W: www.thinc.com.au

ARCHITECTS

RICE DAUBNEY
ANALYSING CREATING AND
IMPLEMENTING ARCHITECTURE
110 WALKER STREET | NORTH SYDNEY 2060
T: 02 9566 2666 | F: 02 9569 3015
rd@ricedaubney.com.au | www.ricedaubney.com.au
the rice daubney group (trial) Pty Ltd - abn: 77 000 350 769
rice daubney trading trust - abn: 58 880 304 993


PROJECT:

PRINCE OF WALES HOSPITAL
NCCC & AATC STAGE 2
Randwick Hospital Campus
Sydney, NSW, 2031

DRAWING TITLE:

STAGE 2 DA
FLOOR PLAN LEVEL 09 - AREA 1

SCALE:		CHECKED:
AS SHOWN @A1		KB
PROJECT NUMBER:	DRAWING NUMBER:	ISSUE:
11507	DA_02_11091	A

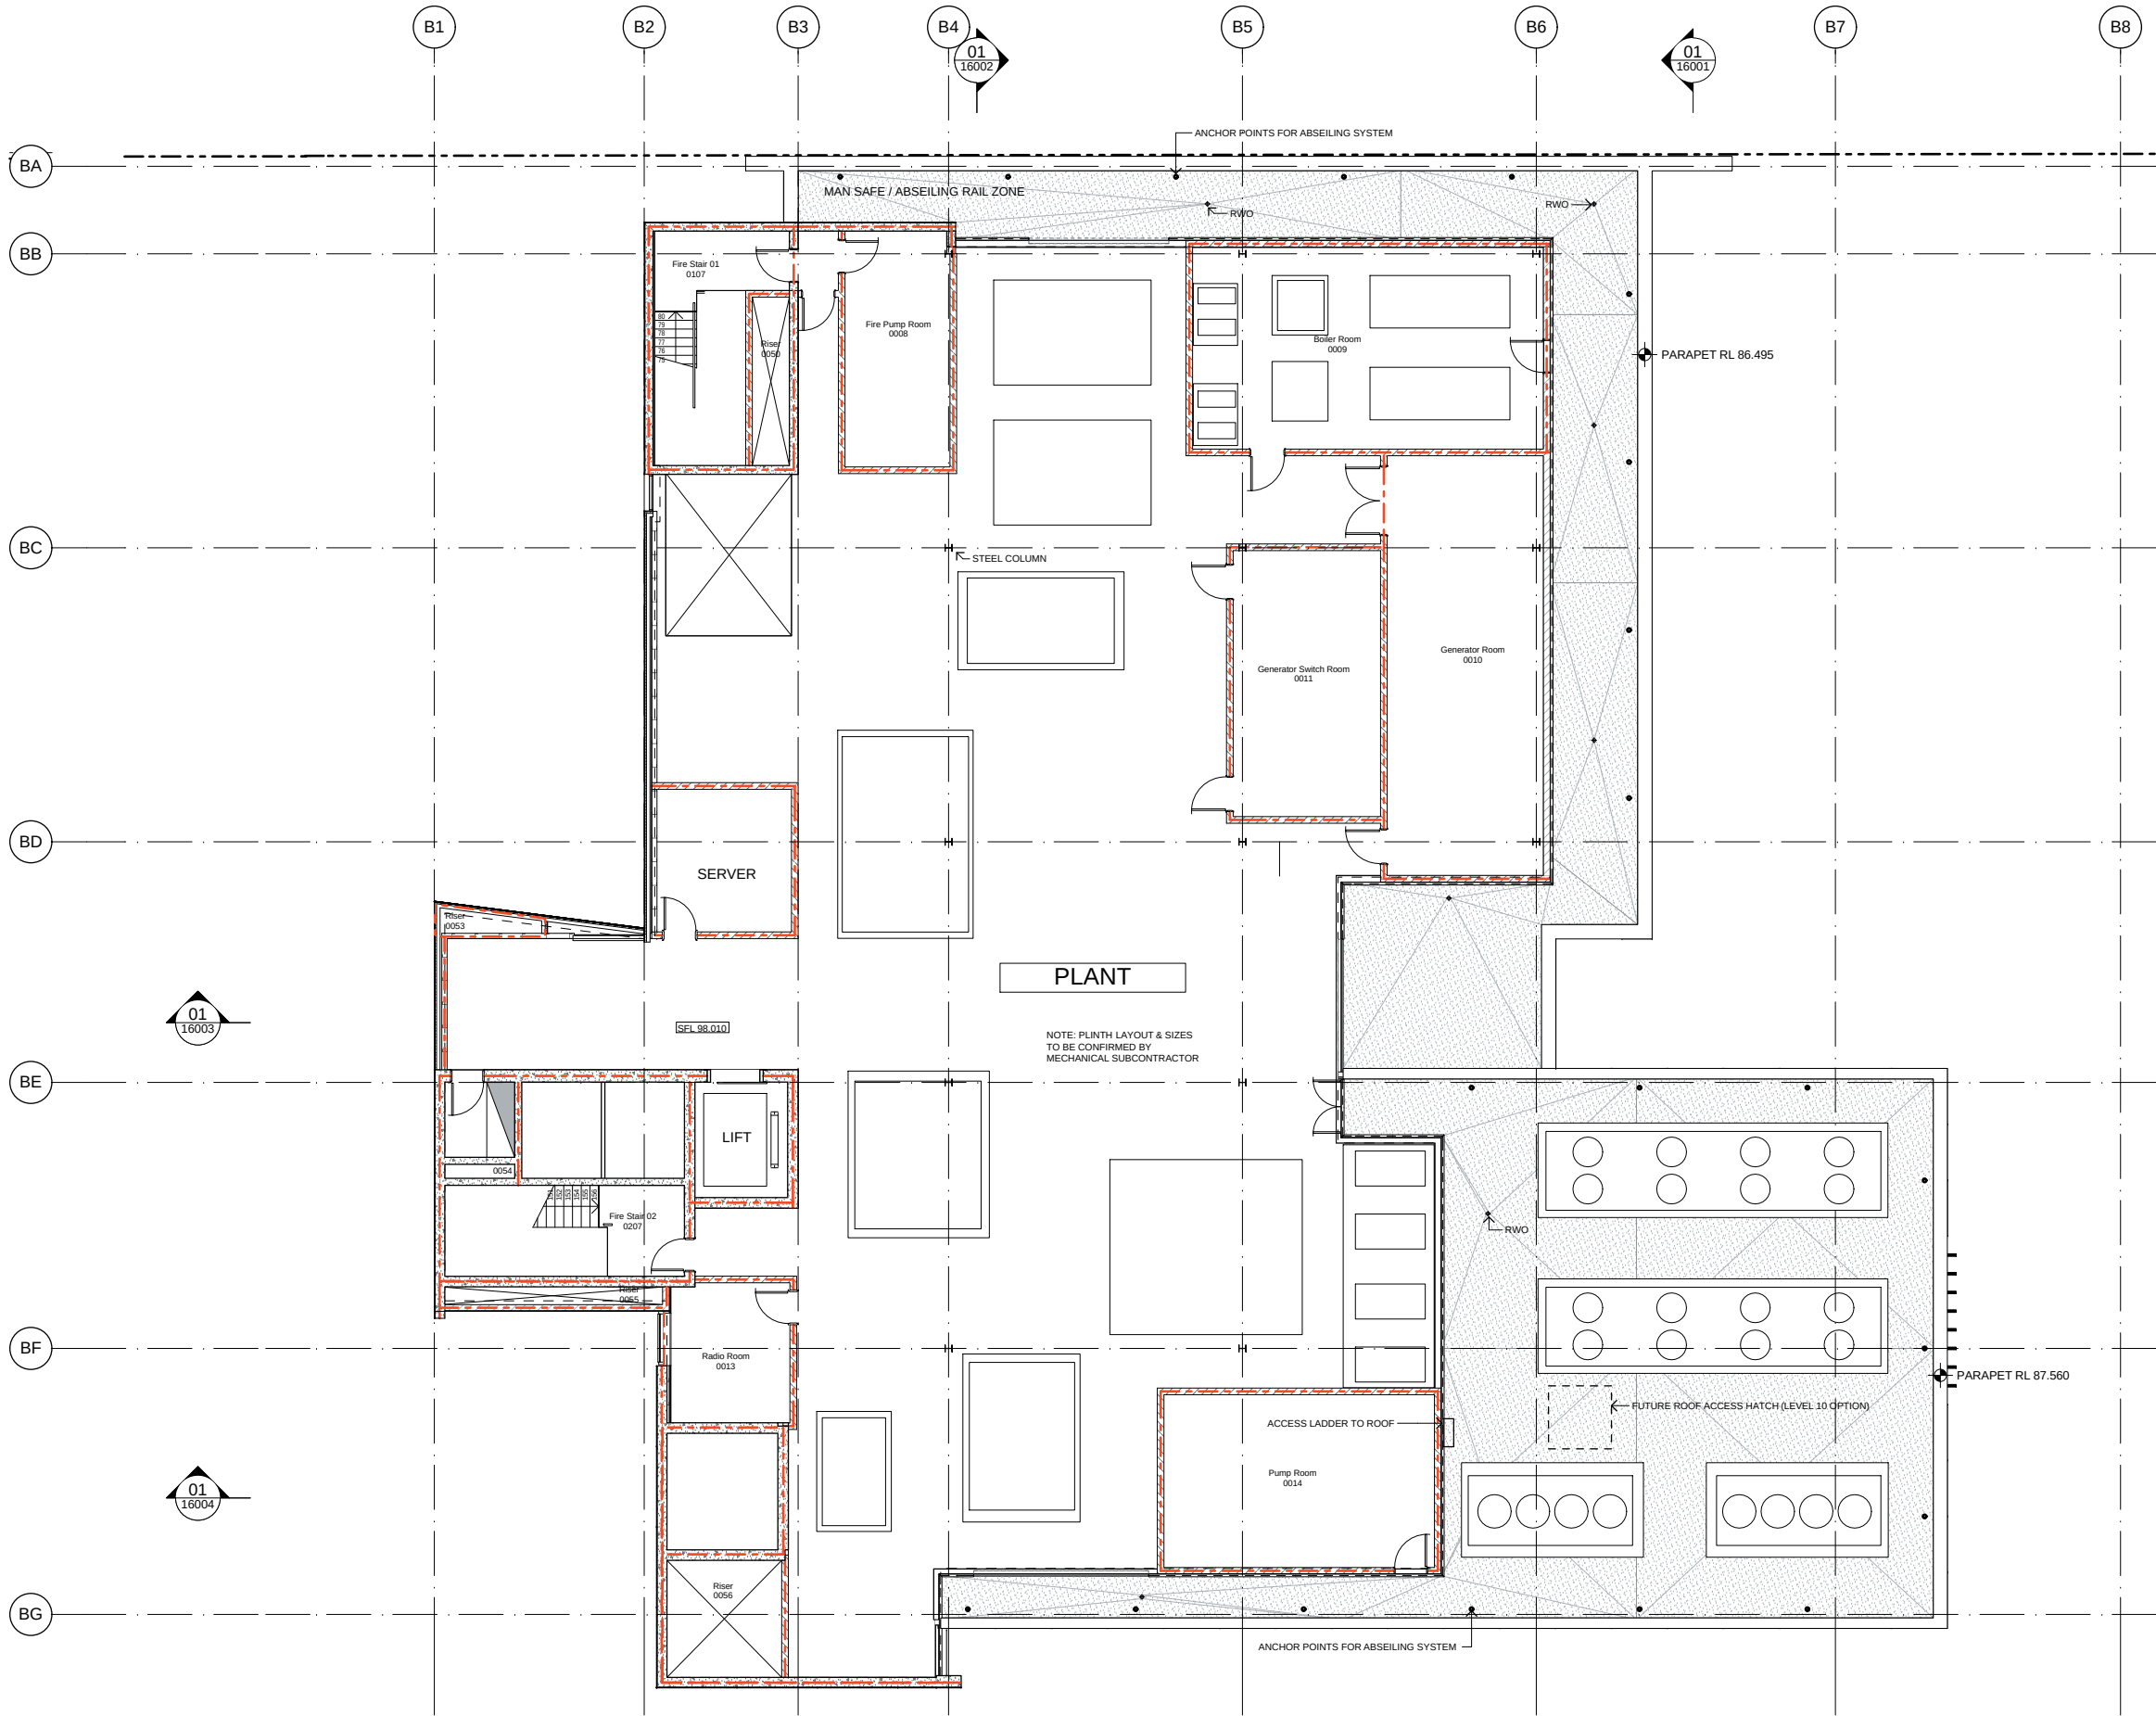


01

PLAN
LEVEL 10 - AREA 1


1:100 @A1

NORTH POINT

 

THIS DOCUMENT IS THE COPYRIGHT OF RICE DAUBNEY (NSW) Pty Ltd.
ALL INFORMATION ILLUSTRATED ON THIS DOCUMENT IS TO BE CHECKED AND VERIFIED ON SITE
IN THE EVENT OF DISCREPANCIES REFER TO ARCHITECT PRIOR TO COMMENCEMENT OF THE WORK.
DO NOT SCALE DRAWINGS MANUALLY OR ELECTRONICALLY.

KEY PLAN

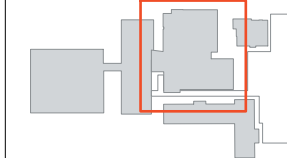

REV	DESCRIPTION OF CHANGE	DRAWN	CHECK	DATE
A	EIS SUBMISSION	JL	KB	01.10.13

LEGEND

- 120/120/120 FIRE RATING
- 60/60/60 FIRE RATING (SMOKE WALLS)
- DRENCHERS

CLIENT
HEALTH INFRASTRUCTURE
NSW GOVERNMENT Health Infrastructure

77 PACIFIC HIGHWAY
NORTH SYDNEY
NSW 2060
P: 02 9978 5402
F: 02 8904 1377
W: www.health.nsw.gov.au

PROJECT MANAGER
THINC HEALTH
THINC HEALTH

LEVEL 3
8 SPRING STREET
SYDNEY NSW 2000
P: 02 9256 4700
W: www.thinc.com.au

ARCHITECTS
RICE DAUBNEY
ANALYSING CREATING AND
IMPLEMENTING ARCHITECTURE
110 WALKER STREET | NORTH SYDNEY 2060
T: 02 9556 2666 | F: 02 9559 3015
rd@ricedaubney.com.au | www.ricedaubney.com.au
the rice daubney group (inc) Pty Ltd - abn: 77 000 350 769
rice daubney trading trust - abn: 58 880 354 993

PROJECT:
PRINCE OF WALES HOSPITAL
NCCC & AATC STAGE 2
Randwick Hospital Campus
Sydney, NSW, 2031

DRAWING TITLE:
STAGE 2 DA
FLOOR PLAN LEVEL 10 - AREA 1

SCALE: AS SHOWN @A1


PROJECT NUMBER: 11507

DRAWING NUMBER: DA_02_11101

CHECKED: KB

ISSUE: A

EIS SUBMISSION

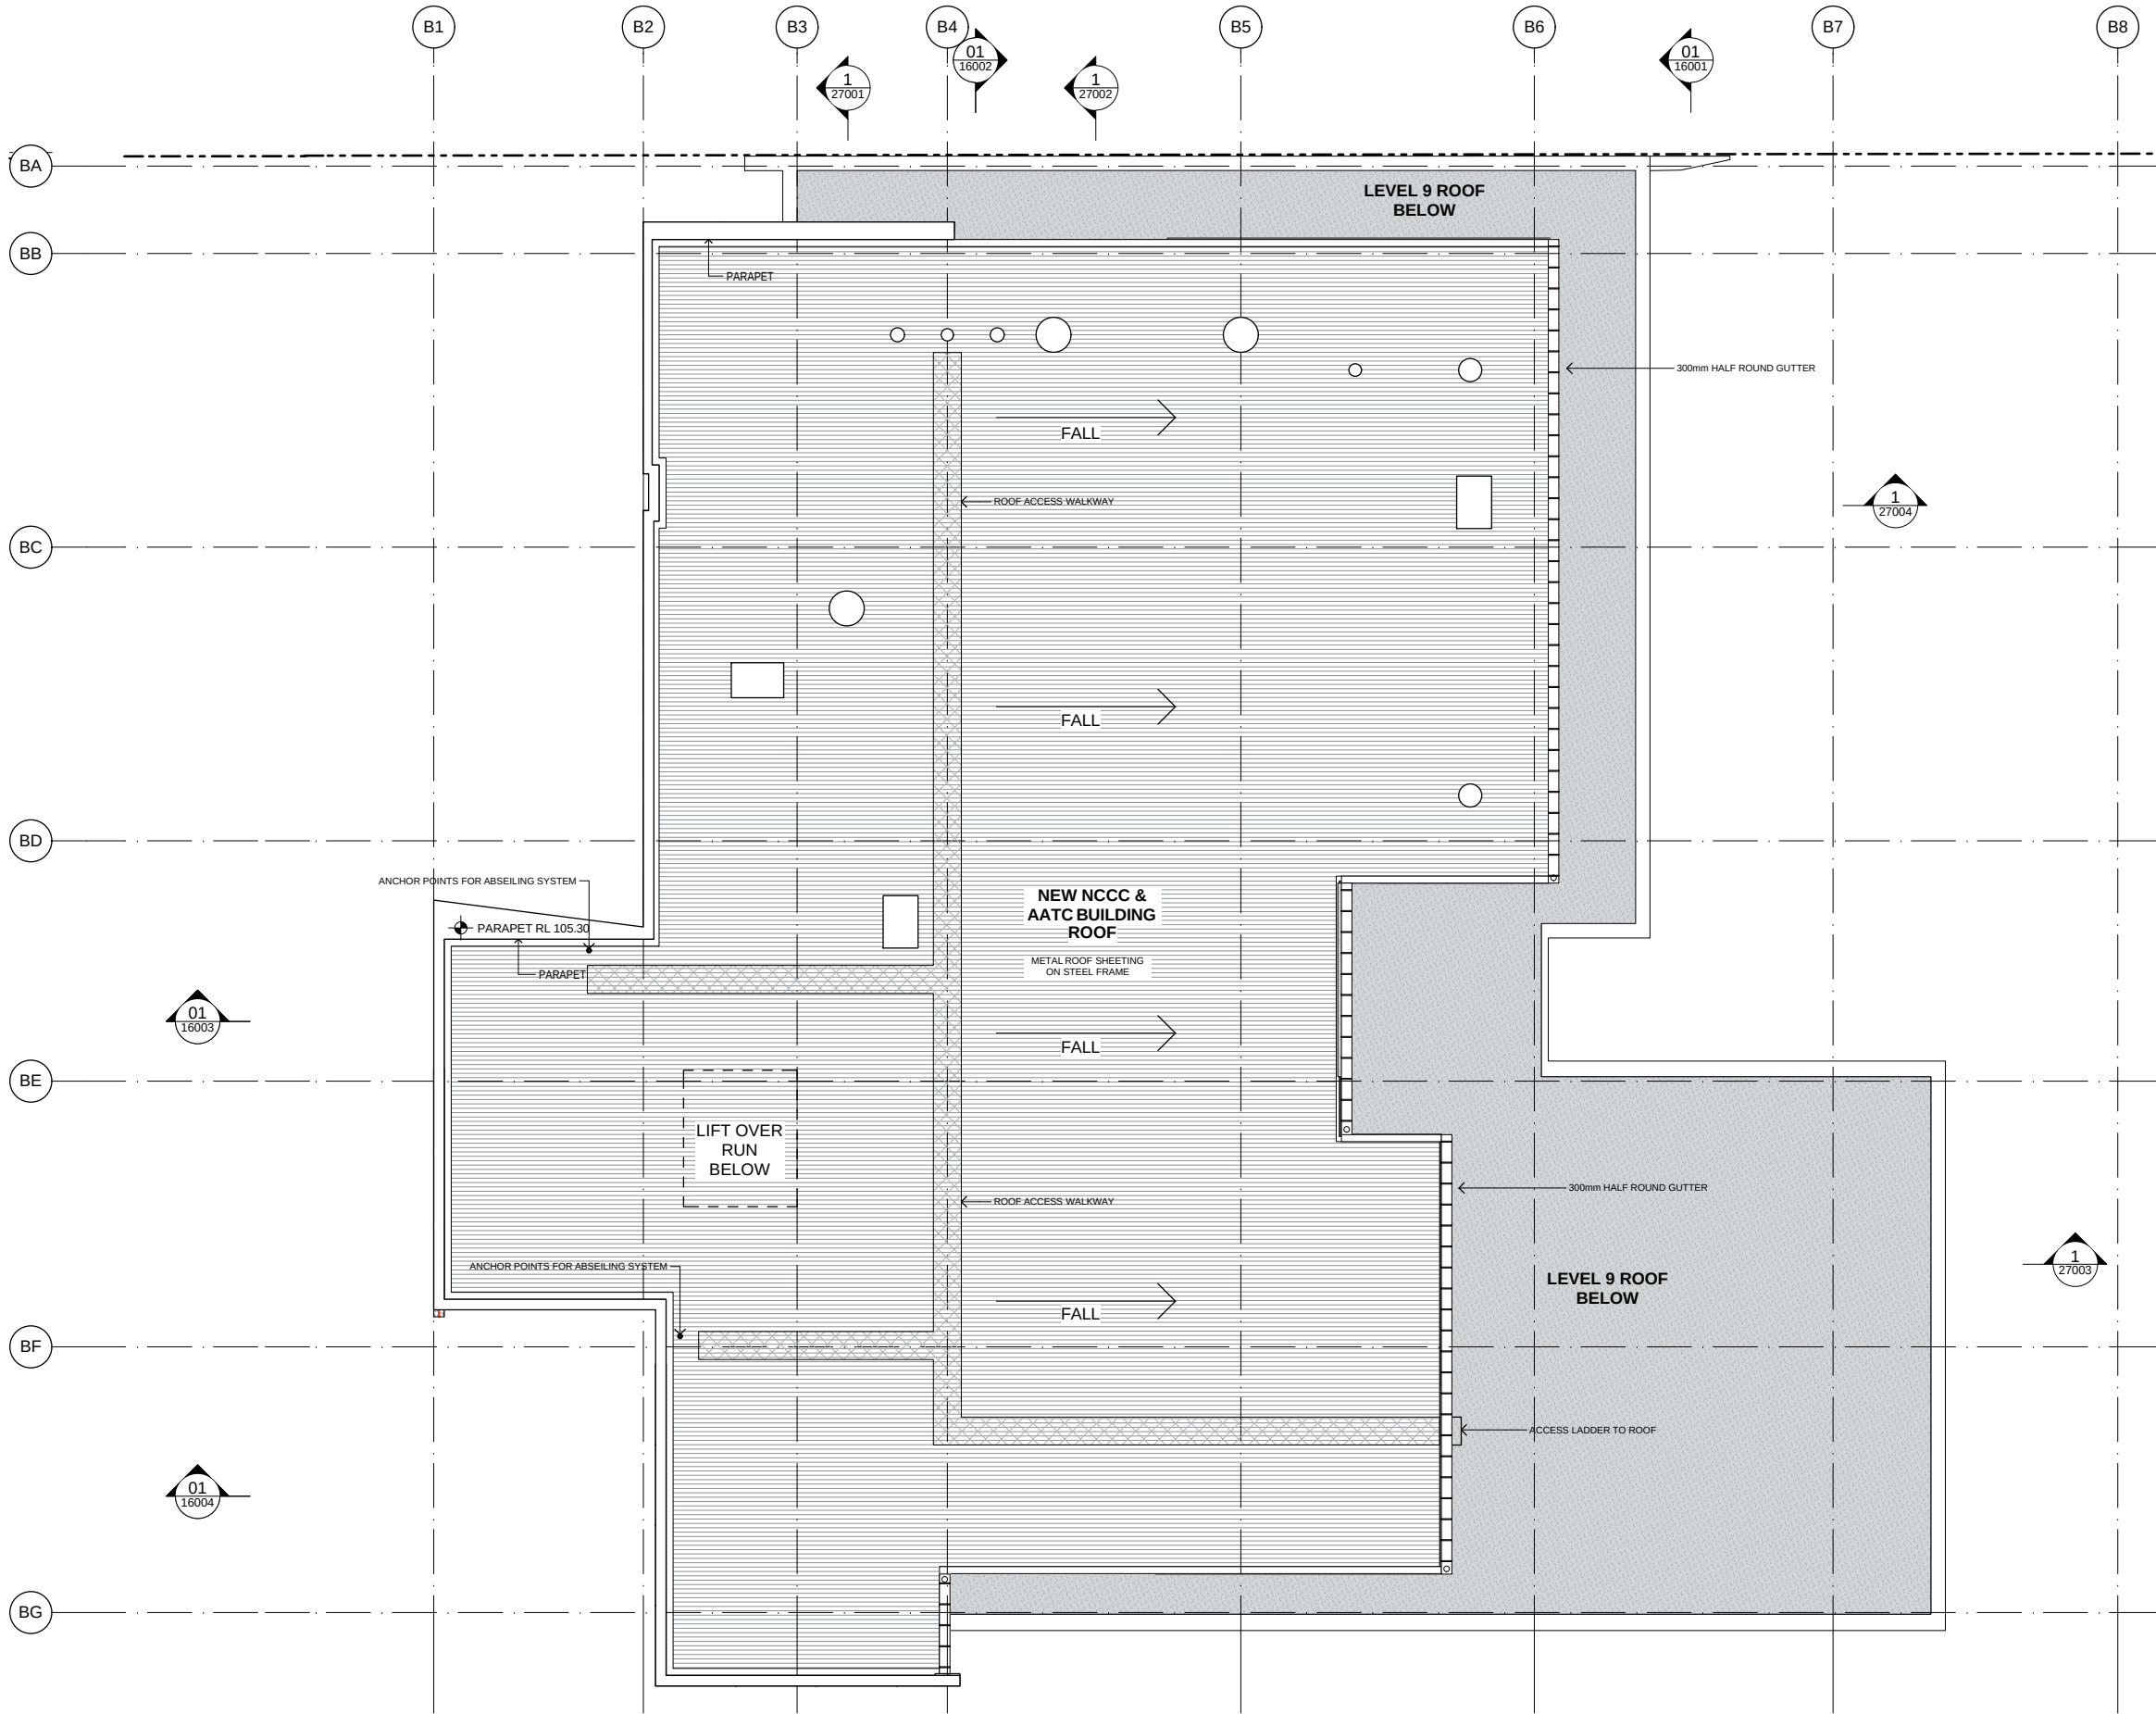

01

PLAN
ROOF PLAN

1:100 @A1

EIS SUBMISSION

NORTH POINT

THIS DOCUMENT IS THE COPYRIGHT OF RICE DAUBNEY (NSW) Pty Ltd.
ALL INFORMATION ILLUSTRATED ON THIS DOCUMENT IS TO BE CHECKED AND VERIFIED ON SITE
IN THE EVENT OF DISCREPANCIES REFER TO ARCHITECT PRIOR TO COMMENCEMENT OF THE WORK.
DO NOT SCALE DRAWINGS MANUALLY OR ELECTRONICALLY.

KEY PLAN

REV	DESCRIPTION OF CHANGE	DRAWN	CHECK	DATE
A	EIS SUBMISSION	JL	KB	01.10.13

CLIENT

HEALTH INFRASTRUCTURE  **Health Infrastructure**

77 PACIFIC HIGHWAY
NORTH SYDNEY
NSW 2060

P: 02 9978 5402
F: 02 8904 1377
W: www.health.nsw.gov.au

PROJECT MANAGER

THINC HEALTH 

LEVEL 3
8 SPRING STREET
SYDNEY NSW 2000

P: 02 9256 4700
W: www.thinc.com.au

ARCHITECTS

RICE DAUBNEY
ANALYSING CREATING AND
IMPLEMENTING ARCHITECTURE

110 WALKER STREET | NORTH SYDNEY 2060
T: 02 9556 2666 | F: 02 9559 3015
rd@ricedaubney.com.au | www.ricedaubney.com.au
the rice daubney group (trial) Pty Ltd - abn: 77 000 350 769
rice daubney trading trust - abn: 58 880 354 993

PROJECT:


PRINCE OF WALES HOSPITAL
NCCC & AATC STAGE 2
Randwick Hospital Campus
Sydney, NSW, 2031

DRAWING TITLE:

STAGE 2 DA
ROOF PLAN


SCALE	CHECKED:
AS SHOWN @A1	KB

PROJECT NUMBER:	DRAWING NUMBER:	ISSUE:
11507	DA_02_14001	A

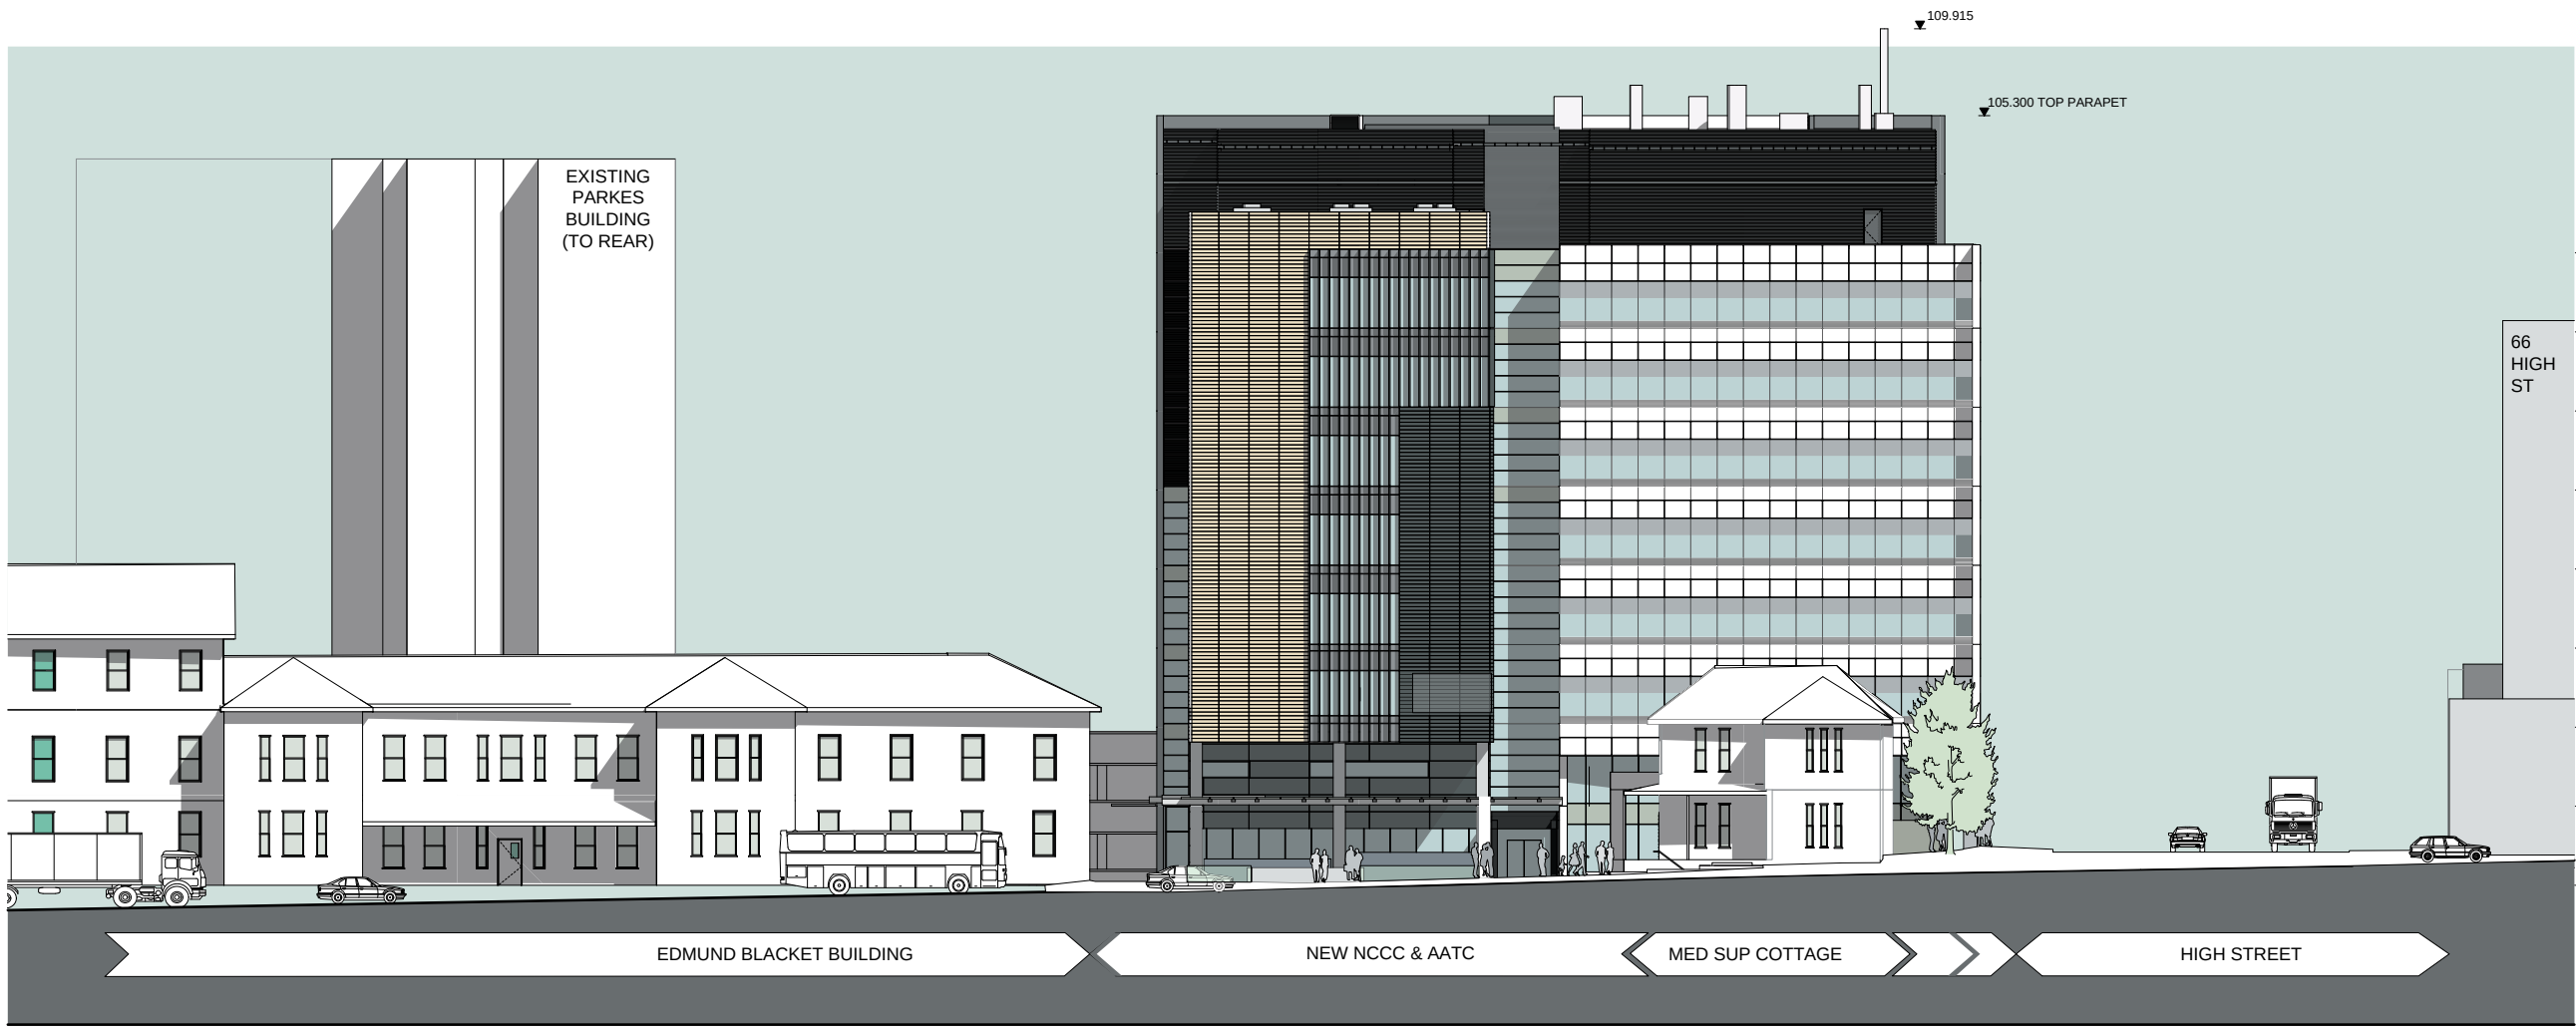

SIGNAGE LOCATION IS INDICATIVE ONLY AND NOT PART OF THIS CONSENT

01 ELEVATION
AVOCA STREET ELEVATION 1:200 @A1

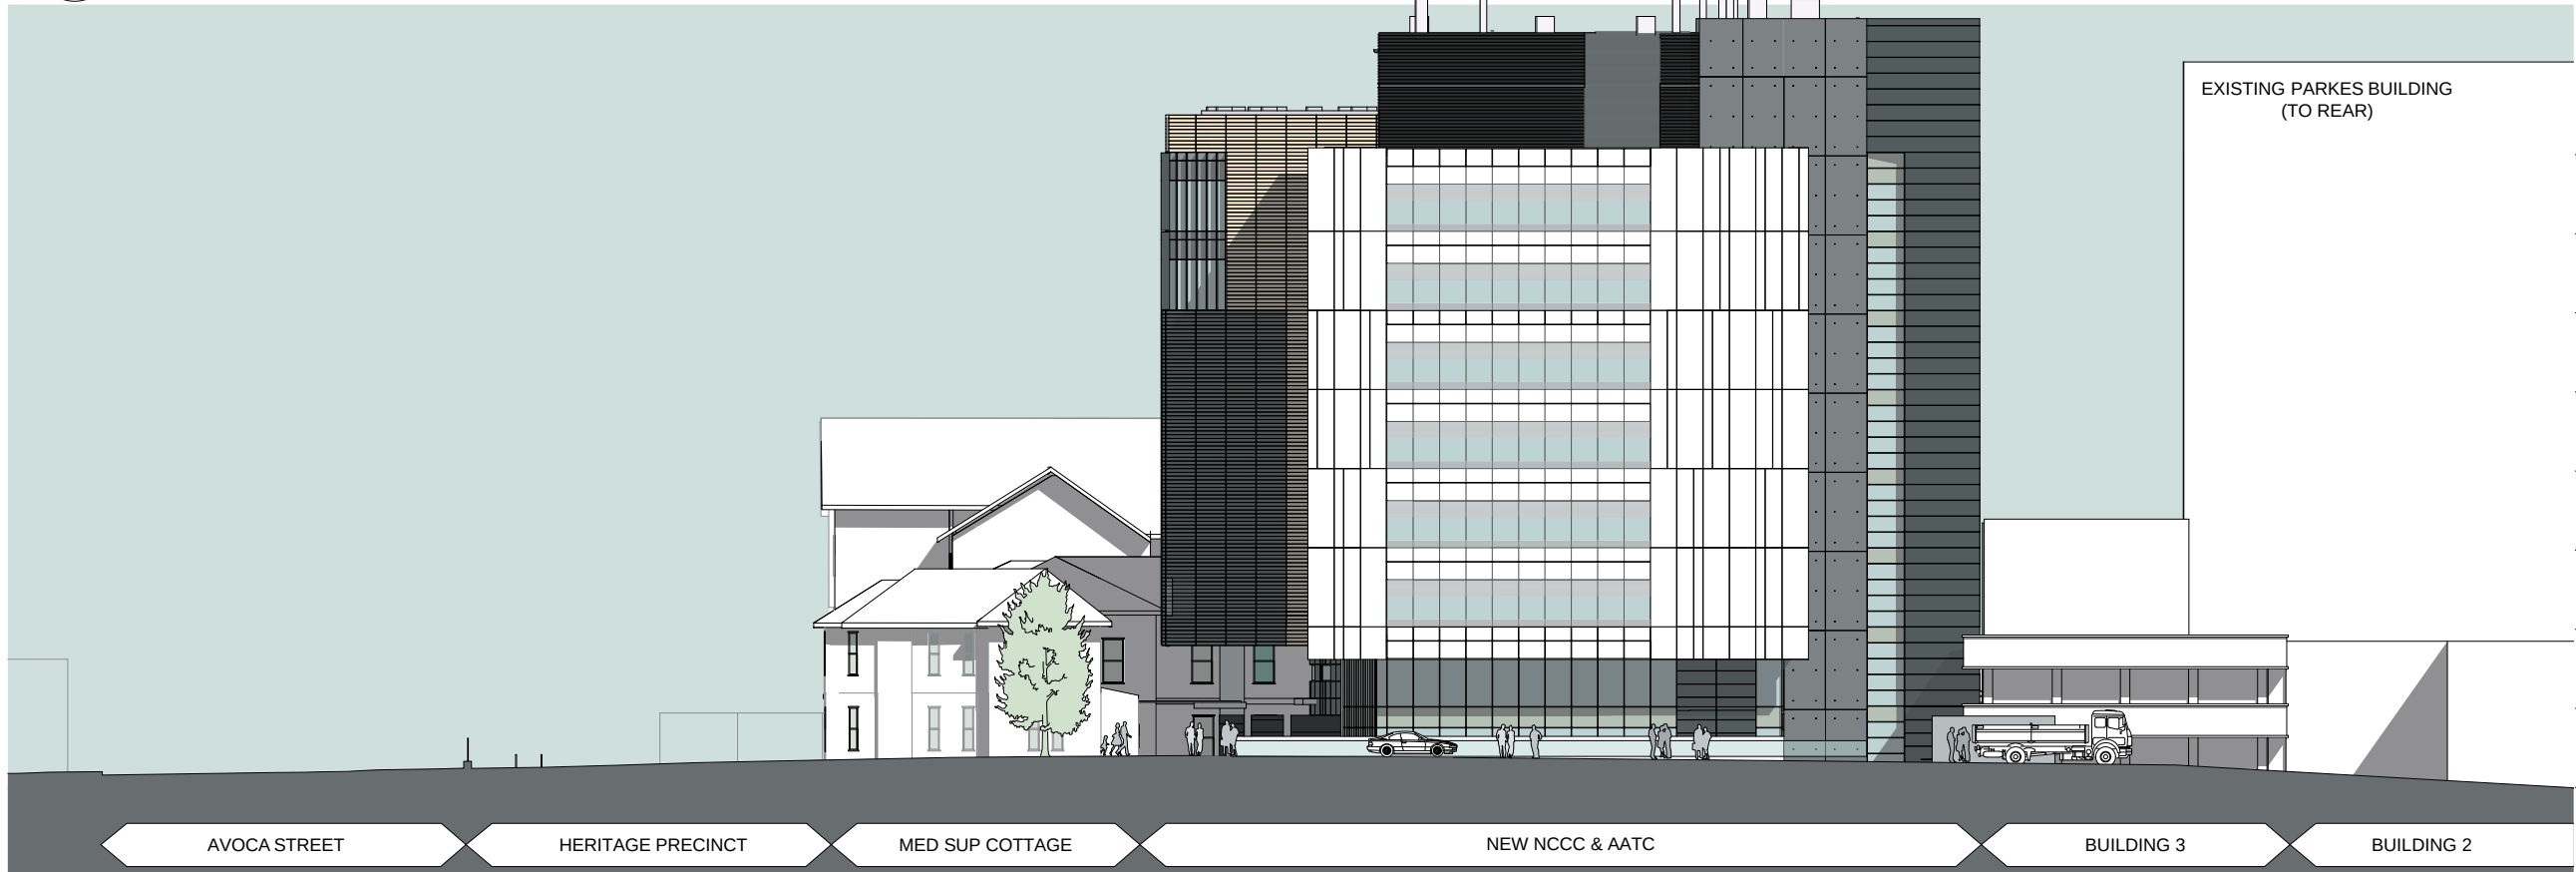

02 ELEVATION
HIGH STREET ELEVATION 1:200 @A1

NORTH POINT

THIS DOCUMENT IS THE COPYRIGHT OF RICE DAUBNEY (NSW) Pty Ltd.
ALL INFORMATION ILLUSTRATED ON THIS DOCUMENT IS TO BE CHECKED AND VERIFIED ON SITE.
IN THE EVENT OF DISCREPANCIES REFER TO ARCHITECT PRIOR TO COMMENCEMENT OF THE WORK.
DO NOT SCALE DRAWINGS MANUALLY OR ELECTRONICALLY.

KEY PLAN

REV	DESCRIPTION OF CHANGE	DRAWN	CHECK	DATE
A	EIS SUBMISSION	JL	KB	01.10.13
B	EIS SUBMISSION	JL	KB	06.11.13

CLIENT

HEALTH INFRASTRUCTURE

NSW Health Infrastructure

77 PACIFIC HIGHWAY
NORTH SYDNEY
NSW 2060

P: 02 9978 5402
F: 02 8904 1377
W: www.health.nsw.gov.au

PROJECT MANAGER

THINC HEALTH

LEVEL 3
8 SPRING STREET
SYDNEY NSW 2000

P: 02 9256 4700
W: www.thinc.com.au

ARCHITECTS

RICE DAUBNEY
ANALYSING CREATING AND
IMPLEMENTING ARCHITECTURE

110 WALKER STREET | NORTH SYDNEY 2060
T: 02 9556 2666 | F: 02 9559 3015
rd@ricedaubney.com.au | www.ricedaubney.com.au

the rice daubney group (inc) (pty ltd) - abn: 77 001 350 769
rice daubney trading trust - abn: 58 880 354 993

PROJECT:

**PRINCE OF WALES HOSPITAL
NCCC & AATC STAGE 2
Randwick Hospital Campus
Sydney, NSW, 2031**

DRAWING TITLE:

**STAGE 2 DA - ELEVATIONS
STREET ELEVATIONS**

SCALE:

AS SHOWN @A1

CHECKED:

KB

PROJECT NUMBER:

11507


DRAWING NUMBER:

DA_02_15001

ISSUE:

B

EIS SUBMISSION

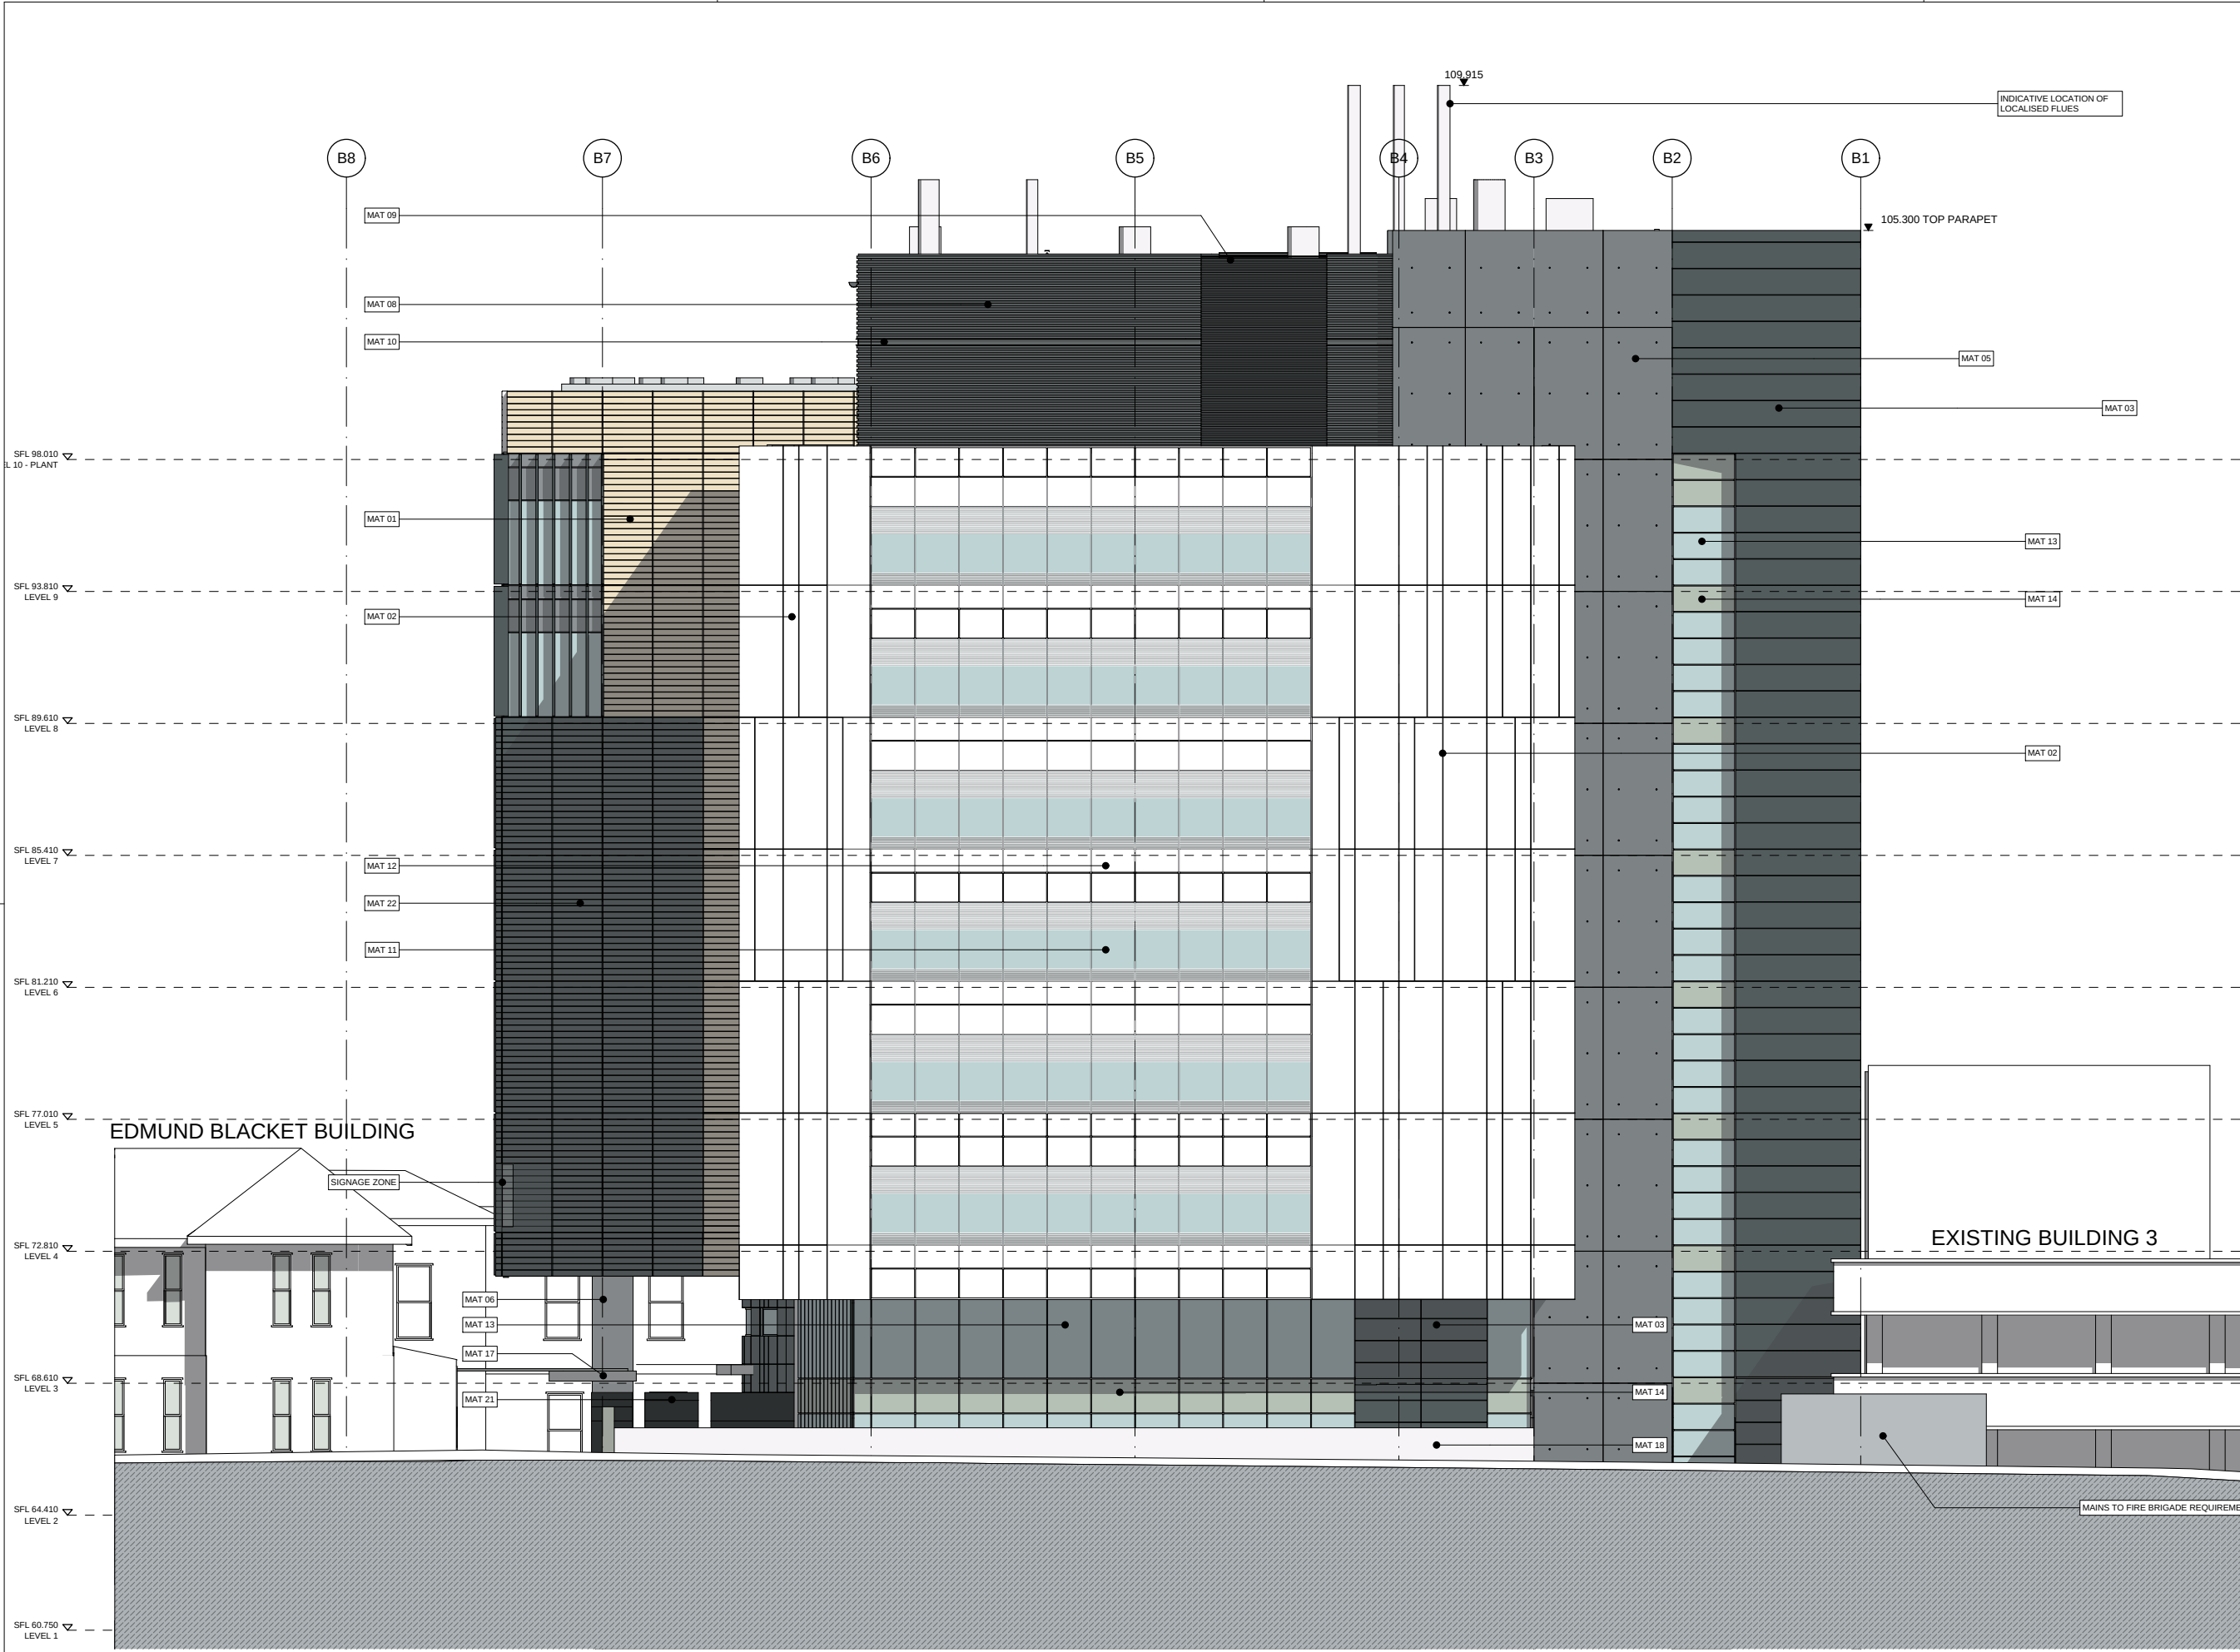

NORTH POINT

THIS DOCUMENT IS THE COPYRIGHT OF RICE DAUBNEY (NSW) Pty Ltd.
ALL INFORMATION ILLUSTRATED ON THIS DOCUMENT IS TO BE CHECKED AND VERIFIED ON SITE
IN THE EVENT OF DISCREPANCIES REFER TO ARCHITECT PRIOR TO COMMENCEMENT OF THE WORK.
DO NOT SCALE DRAWINGS MANUALLY OR ELECTRONICALLY.

KEY PLAN

REV	DESCRIPTION OF CHANGE	DRAWN	CHECK	DATE
A	EIS SUBMISSION	JL	KB	01.10.13
B	EIS SUBMISSION	JL	KB	06.11.13

MATERIALS SCHEDULE

- MAT 01 CERAMIC RAINSCREEN CLADDING (CREATON OR SIMILAR) - COLOUR EGG SHELL WITH METAL TRIM AT FLOOR LEVEL
- MAT 02 ALUMINIUM COMPOSITE PANEL (ALPOLIC or similar) COLOUR WHITE - FINISH GLOSS
- MAT 03 ALUMINIUM COMPOSITE PANEL (ALPOLIC or similar) COLOUR DARK GREY - FINISH SATIN
- MAT 04 FIBRE CEMENT PANEL SOFFIT - COLOUR WHITE
- MAT 05 EXPOSED CLASS 2 CONCRETE
- MAT 06 CLASS 2 STEEL FORM CONCRETE COLUMNS
- MAT 07 THROUGH COLOUR RENDER (STO or similar) COLOUR OFF-WHITE - WITH RECESSED ANGLE JOINT AT EVERY FLOOR
- MAT 08 COLORBOND PROFILED SHEET METAL CLADDING COLOUR MID-GREY
- MAT 09 COLORBOND PROFILED SHEET METAL LOUVERS COLOUR MID-GREY
- MAT 10 SHEET METAL FORMED PROFILE
- MAT 11 UNCAPPED LOW E GLAZED, ANODIZED ALUMINIUM STICK SYSTEM FACADE WITH 60% WHITE HORIZONTAL FRITTING FROM 200mm TO 600mm & 1950mm TO 2700mm
- MAT 12 WHITE COLOUR BACK GLASS SPANDREL
- MAT 13 UNCAPPED LOW E GLAZED, ALUMINIUM STICK SYSTEM FACADE
- MAT 14 DARK GREY COLOUR BACK GLASS SPANDREL
- MAT 15 HIGH PERFORMANCE ALUMINIUM WINDOW FRAME WITH MULLION EXTENSION FINIS COLOUR DARK GREY
- MAT 16 UNCAPPED LOW E GLAZED, ALUMINIUM STICK SYSTEM FACADE
- MAT 17 CANOPY - CONCRETE + PRE-FINISHED ALUMINIUM SHEET
- MAT 18 PRECASTE CONCRETE BALUSTRADE
- MAT 19 GLASS BALUSTRADE
- MAT 20 LASER CUT ALUMINIUM CLEAR ANODIZED PIN FIXED SIGNAGE
- MAT 21 ALUMINIUM COMPOSITE PANEL (ALPOLIC or similar) COLOUR BLACK - FINISH GLOSS
- MAT 22 CERAMIC RAINSCREEN CLADDING (CREATON OR SIMILAR) - EXECUTION GROOVED, COLOUR UMBRA GREY
- MAT 23 INTEGRAL MECHANICAL LOUVERS

CLIENT

HEALTH INFRASTRUCTURE

77 PACIFIC HIGHWAY
NORTH SYDNEY
NSW 2060

P: 02 9978 5402
F: 02 8904 1377
W: www.health.nsw.gov.au

PROJECT MANAGER

THINC HEALTH

LEVEL 3
8 SPRING STREET
SYDNEY NSW 2000

P: 02 9256 4700
W: www.thinc.com.au

ARCHITECTS

RICE DAUBNEY
ANALYSING CREATING AND
IMPLEMENTING ARCHITECTURE

110 WALKER STREET | NORTH SYDNEY 2060
T: 02 9556 2666 | F: 02 9559 3015
rd@ricedaubney.com.au | www.ricedaubney.com.au
We are a rice daubney group (trial) Pty Ltd. ABN: 77 000 350 769
rice daubney trading trust ABN: 58 880 354 993

PROJECT:

**PRINCE OF WALES HOSPITAL
NCCC & AATC STAGE 2
Randwick Hospital Campus
Sydney, NSW, 2031**

DRAWING TITLE:

**STAGE 2 DA - ELEVATIONS
NORTH ELEVATION**

SCALE:

AS SHOWN @A1

CHECKED:

KB

PROJECT NUMBER:

11507

DRAWING NUMBER:

DA_02_15002

ISSUE:

B



1 ELEVATION
SOUTH ELEVATION
1:100 @A1

EIS SUBMISSION

NORTH POINT

THIS DOCUMENT IS THE COPYRIGHT OF RICE DAUBNEY (NSW) Pty Ltd.
ALL INFORMATION ILLUSTRATED ON THIS DOCUMENT IS TO BE CHECKED AND VERIFIED ON SITE.
IN THE EVENT OF DISCREPANCIES REFER TO ARCHITECT PRIOR TO COMMENCEMENT OF THE WORK.
DO NOT SCALE DRAWINGS MANUALLY OR ELECTRONICALLY.

KEY PLAN

REV	DESCRIPTION OF CHANGE	DRAWN	CHECK	DATE
A	EIS SUBMISSION	JL	KB	01.10.13
B	EIS SUBMISSION	JL	KB	06.11.13

MATERIALS SCHEDULE

- MAT 01 CERAMIC RAINSCREEN CLADDING (CREATON OR SIMILAR) - COLOUR EGG SHELL WITH METAL TRIM AT FLOOR LEVEL
- MAT 02 ALUMINIUM COMPOSITE PANEL (ALPOLIC or similar) COLOUR WHITE - FINISH GLOSS
- MAT 03 ALUMINIUM COMPOSITE PANEL (ALPOLIC or similar) COLOUR DARK GREY - FINISH SATIN
- MAT 04 FIBRE CEMENT PANEL SOFFIT - COLOUR WHITE
- MAT 05 EXPOSED CLASS 2 CONCRETE
- MAT 06 CLASS 2 STEEL FORM CONCRETE COLUMNS
- MAT 07 THROUGH COLOUR RENDER (STO or similar) COLOUR OFF-WHITE - WITH RECESSED ANGLE JOINT AT EVERY FLOOR
- MAT 08 COLORBOND PROFILED SHEET METAL CLADDING COLOUR MID-GREY
- MAT 09 COLORBOND PROFILED SHEET METAL LOUVERS COLOUR MID-GREY
- MAT 10 SHEET METAL FORMED PROFILE
- MAT 11 UNCAPPED LOW E GLAZED, ANODIZED ALUMINIUM STICK SYSTEM FACADE WITH 60% WHITE HORIZONTAL FRITTING FROM 200mm TO 600mm & 1950mm TO 2700mm
- MAT 12 WHITE COLOUR BACK GLASS SPANDREL
- MAT 13 UNCAPPED LOW E GLAZED, ALUMINIUM STICK SYSTEM FACADE
- MAT 14 DARK GREY COLOUR BACK GLASS SPANDREL
- MAT 15 HIGH PERFORMANCE ALUMINIUM WINDOW FRAME WITH MULLION EXTENSION FINS COLOUR DARK GREY
- MAT 16 UNCAPPED LOW E GLAZED, ALUMINIUM STICK SYSTEM FACADE
- MAT 17 CANOPY - CONCRETE + PRE-FINISHED ALUMINIUM SHEET
- MAT 18 PRECASTE CONCRETE BALUSTRADE
- MAT 19 GLASS BALUSTRADE
- MAT 20 LASER CUT ALUMINIUM CLEAR ANODIZED PIN FIXED SIGNAGE
- MAT 21 ALUMINIUM COMPOSITE PANEL (ALPOLIC or similar) COLOUR BLACK - FINISH GLOSS
- MAT 22 CERAMIC RAINSCREEN CLADDING (CREATON OR SIMILAR) - EXECUTION GROOVED, COLOUR UMBRA-GREY
- MAT 23 INTEGRAL MECHANICAL LOUVERS

CLIENT

HEALTH INFRASTRUCTURE

77 PACIFIC HIGHWAY
NORTH SYDNEY
NSW 2060

P: 02 9978 5402
F: 02 8904 1377
W: www.health.nsw.gov.au

PROJECT MANAGER

THINC HEALTH

LEVEL 3
8 SPRING STREET
SYDNEY NSW 2000

P: 02 9256 4700
W: www.thinc.com.au

ARCHITECTS

RICE DAUBNEY
ANALYSING CREATING AND
IMPLEMENTING ARCHITECTURE

110 WALKER STREET | NORTH SYDNEY 2060
T: 02 9566 2666 | F: 02 9569 3015
rd@ricedaubney.com.au | www.ricedaubney.com.au
the rice daubney group (inc) Pty Ltd. abn: 77 050 350 789
rice daubney trading trust. abn: 58 880 354 993

PROJECT:

PRINCE OF WALES HOSPITAL
NCCC & AATC STAGE 2
Randwick Hospital Campus
Sydney, NSW, 2031

DRAWING TITLE

STAGE 2 DA - ELEVATIONS
SOUTH ELEVATION

SCALE

AS SHOWN @A1

CHECKED:

KB

PROJECT NUMBER:

11507

DRAWING NUMBER:

DA_02_15003

ISSUE:

B

A1

A2

A3

A4

teamwork/ndb/01/11507 Stage 2



SIGNAGE LOCATION IS INDICATIVE ONLY AND NOT PART OF THIS CONSENT

1 ELEVATION
EAST ELEVATION
1:100 @A1

EIS SUBMISSION

NORTH POINT

THIS DOCUMENT IS THE COPYRIGHT OF RICE DAUBNEY (NSW) Pty Ltd.
ALL INFORMATION ILLUSTRATED ON THIS DOCUMENT IS TO BE CHECKED AND VERIFIED ON SITE
IN THE EVENT OF DISCREPANCIES REFER TO ARCHITECT PRIOR TO COMMENCEMENT OF THE WORK.
DO NOT SCALE DRAWINGS MANUALLY OR ELECTRONICALLY.

KEY PLAN

REV	DESCRIPTION OF CHANGE	DRAWN	CHECK	DATE
A	EIS SUBMISSION	JL	KB	01.10.13
B	EIS SUBMISSION	JL	KB	06.11.13

MATERIALS SCHEDULE

MAT 01	CERAMIC RAINSCREEN CLADDING (CREATON OR SIMILAR) - COLOUR EGG SHELL WITH METAL TRIM AT FLOOR LEVEL
MAT 02	ALUMINIUM COMPOSITE PANEL (ALPOLIC or similar) COLOUR WHITE - FINISH GLOSS
MAT 03	ALUMINIUM COMPOSITE PANEL (ALPOLIC or similar) COLOUR DARK GREY - FINISH SATIN
MAT 04	FIBRE CEMENT PANEL SOFFIT - COLOUR WHITE
MAT 05	EXPOSED CLASS 2 CONCRETE
MAT 06	CLASS 2 STEEL FORM CONCRETE COLUMNS
MAT 07	THROUGH COLOUR RENDER (STO or similar) COLOUR OFF-WHITE - WITH RECESSED ANGLE JOINT AT EVERY FLOOR
MAT 08	COLORBOND PROFILED SHEET METAL CLADDING COLOUR MID-GREY
MAT 09	COLORBOND PROFILED SHEET METAL LOUVERS COLOUR MID-GREY
MAT 10	SHEET METAL FORMED PROFILE
MAT 11	UNCAPPED LOW E GLAZED, ANODIZED ALUMINIUM STICK SYSTEM FACADE WITH 60% WHITE HORIZONTAL FRITTING FROM 200mm TO 600mm & 1950mm TO 2700mm
MAT 12	WHITE COLOUR BACK GLASS SPANDREL
MAT 13	UNCAPPED LOW E GLAZED, ALUMINIUM STICK SYSTEM FACADE
MAT 14	DARK GREY COLOUR BACK GLASS SPANDREL
MAT 15	HIGH PERFORMANCE ALUMINIUM WINDOW FRAME WITH MULLION EXTENSION FINIS COLOUR DARK GREY
MAT 16	UNCAPPED LOW E GLAZED, ALUMINIUM STICK SYSTEM FACADE
MAT 17	CANOPY - CONCRETE + PRE-FINISHED ALUMINIUM SHEET
MAT 18	PRECASTE CONCRETE BALUSTRADE
MAT 19	GLASS BALUSTRADE
MAT 20	LASER CUT ALUMINIUM CLEAR ANODIZED PIN FIXED SIGNAGE
MAT 21	ALUMINIUM COMPOSITE PANEL (ALPOLIC or similar) COLOUR BLACK - FINISH GLOSS
MAT 22	CERAMIC RAINSCREEN CLADDING (CREATON OR SIMILAR) - EXECUTION GROOVED, COLOUR UMBRA-GREY
MAT 23	INTEGRAL MECHANICAL LOUVERS

CLIENT

HEALTH INFRASTRUCTURE

77 PACIFIC HIGHWAY
NORTH SYDNEY
NSW 2060

P: 02 9978 5402
F: 02 8904 1377
W: www.health.nsw.gov.au

PROJECT MANAGER

THINC HEALTH

LEVEL 3
8 SPRING STREET
SYDNEY NSW 2000

P: 02 9256 4700
W: www.thinc.com.au

ARCHITECTS

RICE DAUBNEY
ANALYSING CREATING AND
IMPLEMENTING ARCHITECTURE

110 WALKER STREET | NORTH SYDNEY 2060
T: 02 8566 2666 | F: 02 8569 3015
rd@ricedaubney.com.au | www.ricedaubney.com.au
the rice daubney group (trial) pt ltd abn: 77 001 001 350 769
rice daubney trading trust abn: 58 880 354 993

PROJECT:

**PRINCE OF WALES HOSPITAL
NCCC & AATC STAGE 2
Randwick Hospital Campus
Sydney, NSW, 2031**

DRAWING TITLE:

**STAGE 2 DA - ELEVATIONS
EAST ELEVATION**

SCALE	CHECKED:
AS SHOWN @A1	KB


PROJECT NUMBER:	DRAWING NUMBER:	ISSUE:
11507	DA_02_15004	B



1:100 @A1

SIGNAGE LOCATION IS INDICATIVE ONLY AND NOT PART OF THIS CONSENT

PROJECT: PRINCE OF WALES HOSPITAL NCCC & AATC STAGE 2 Randwick Hospital Campus Sydney, NSW, 2031		
DRAWING TITLE: STAGE 2 DA - ELEVATIONS WEST ELEVATION		
SCALE: AS SHOWN @A1	CHECKED: KB	
PROJECT NUMBER: 11507	DRAWING NUMBER: DA_02_15005	ISSUE: B

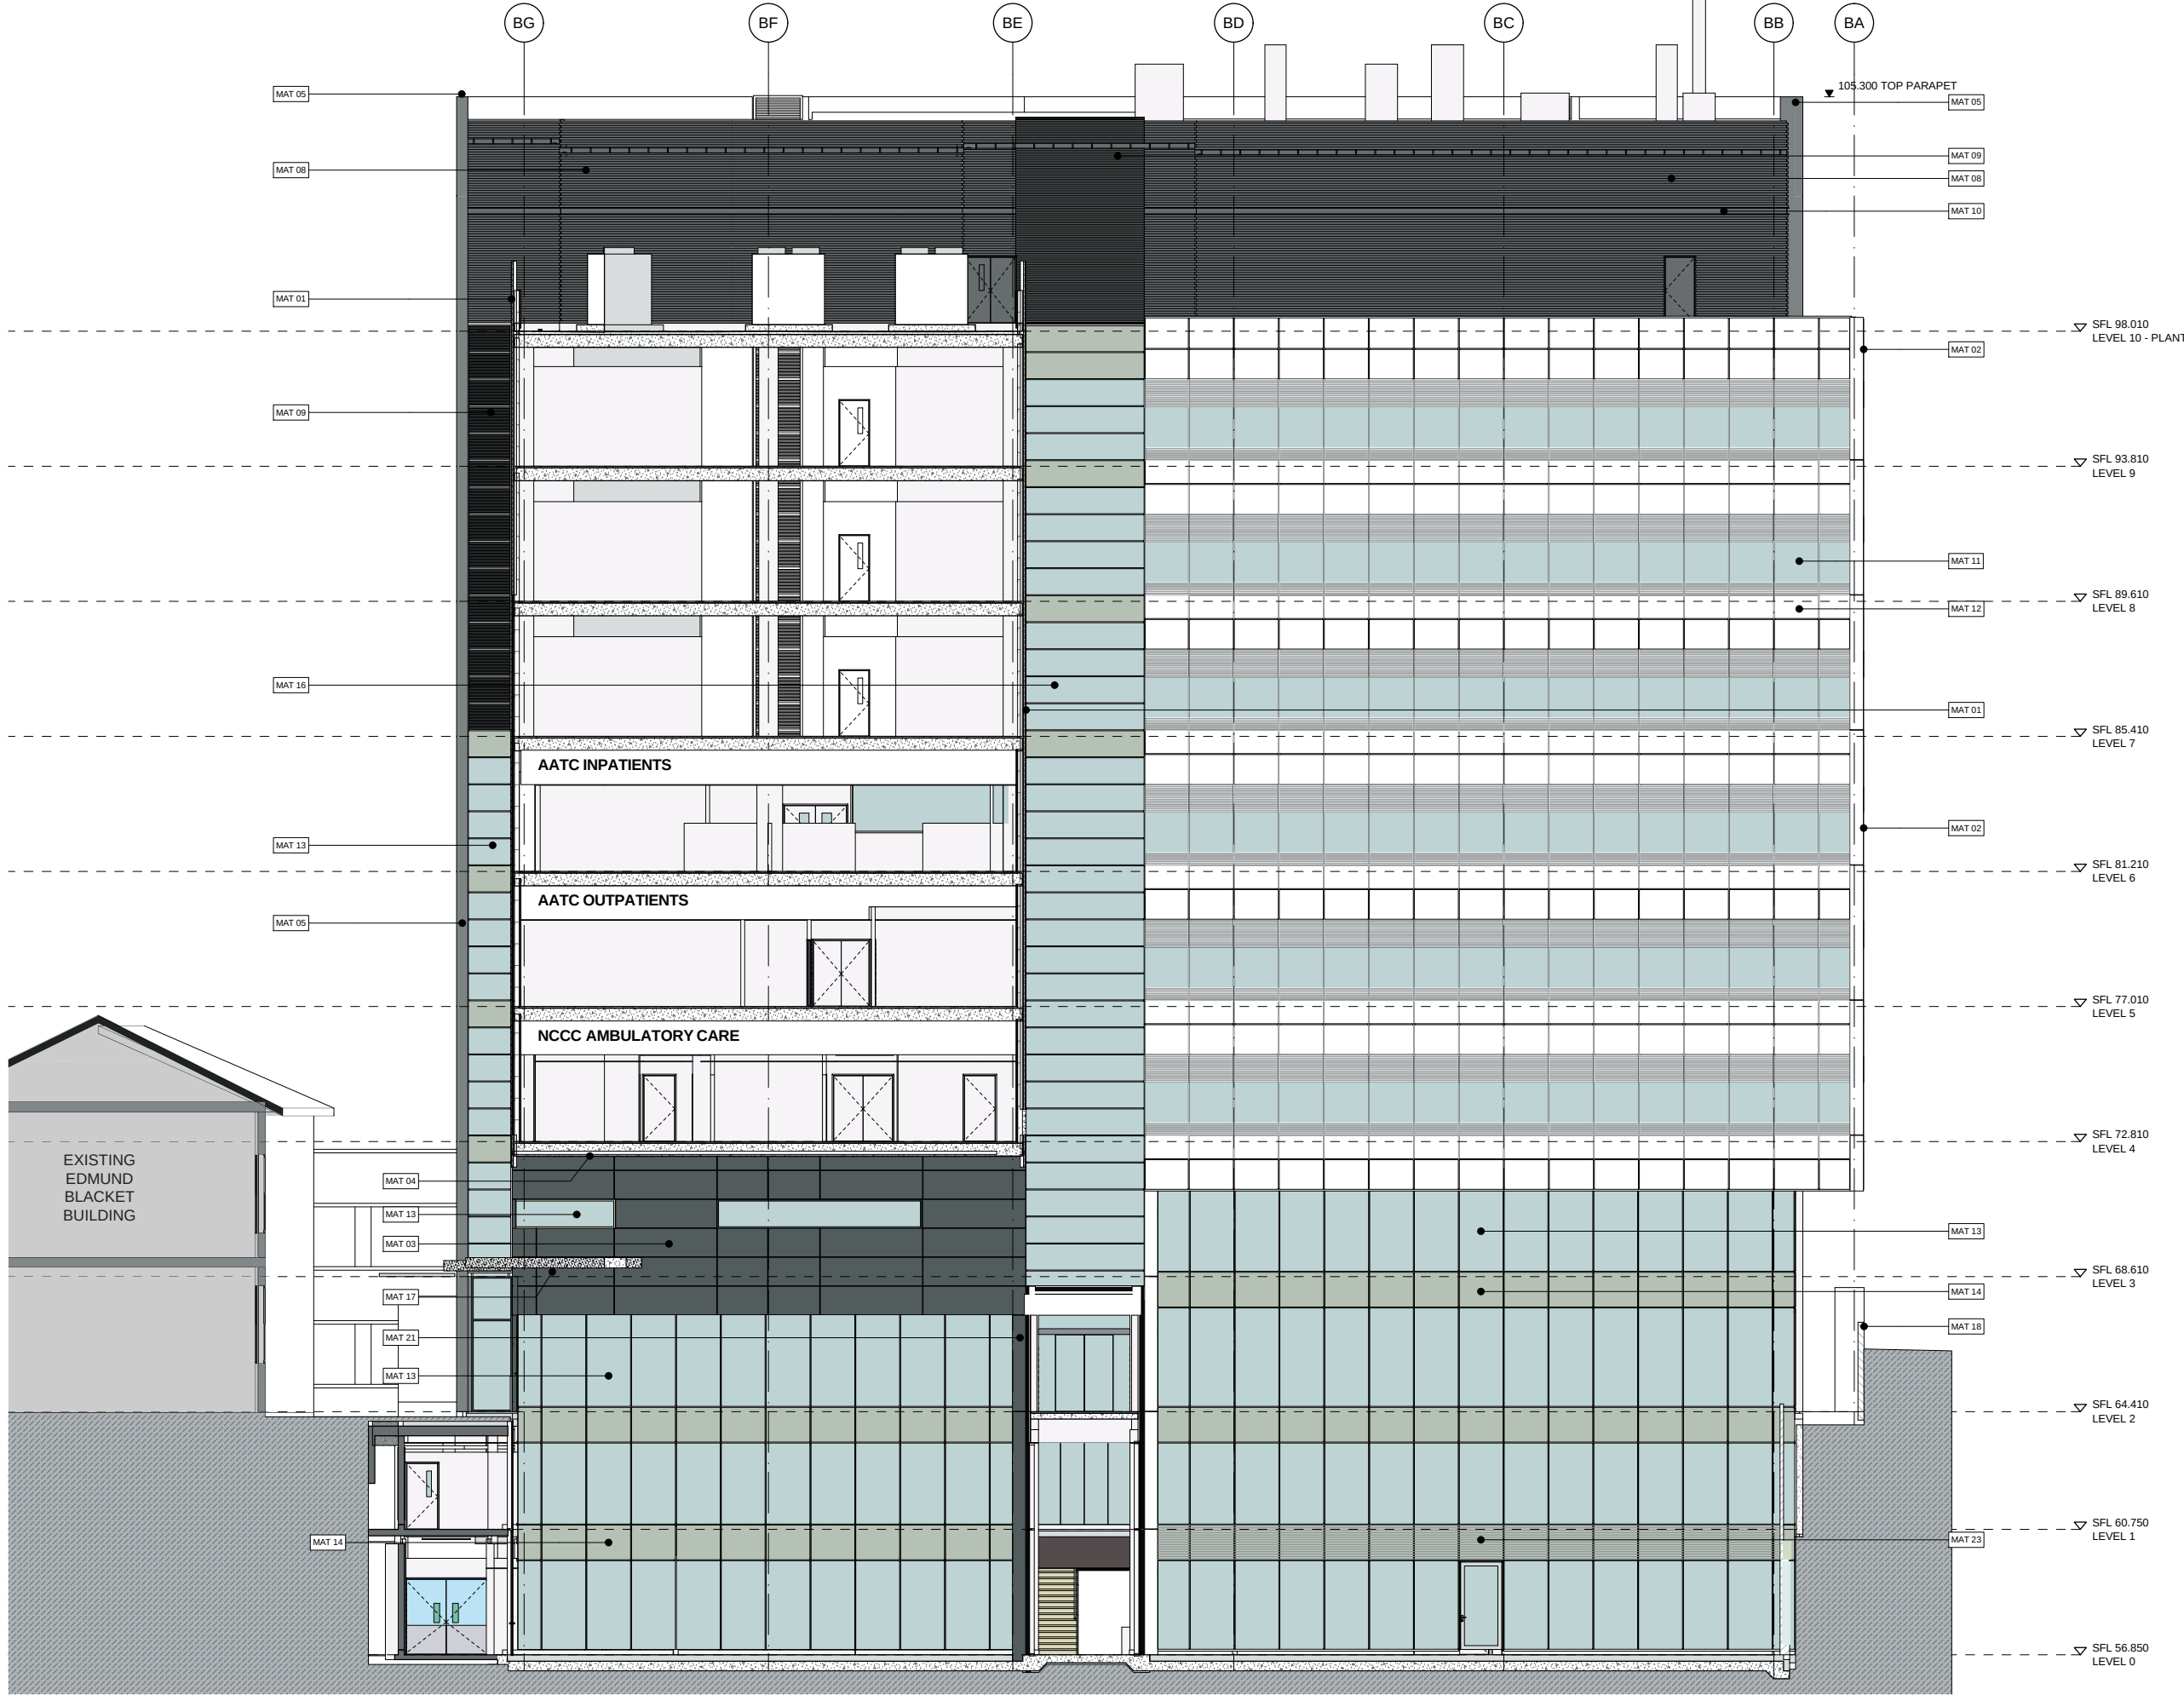

01 SECTION
NORTH - SOUTH 01


1:100 @A1

EIS SUBMISSION

REV					DESCRIPTION OF CHANGE			DRAWN			CHECK			DATE		
A					EIS SUBMISSION			JL			KB			01.10.13		
B					EIS SUBMISSION			JL			KB			06.11.13		

MATERIALS SCHEDULE	
MAT 01	CERAMIC RAINSCREEN CLADDING (CREATON OR SIMILAR) - COLOUR EGG SHELL WITH METAL TRIM AT FLOOR LEVEL
MAT 02	ALUMINIUM COMPOSITE PANEL (ALPOLIC or similar) COLOUR WHITE - FINISH GLOSS
MAT 03	ALUMINIUM COMPOSITE PANEL (ALPOLIC or similar) COLOUR DARK GREY - FINISH SATIN
MAT 04	FIBRE CEMENT PANEL SOFFIT - COLOUR WHITE
MAT 05	EXPOSED CLASS 2 CONCRETE
MAT 06	CLASS 2 STEEL FORM CONCRETE COLUMNS
MAT 07	THROUGH COLOUR RENDER (STO or similar) COLOUR OFF-WHITE - WITH RECESSED ANGLE JOINT AT EVERY FLOOR
MAT 08	COLORBOND PROFILED SHEET METAL CLADDING COLOUR MID-GREY
MAT 09	COLORBOND PROFILED SHEET METAL LOUVERS COLOUR MID-GREY
MAT 10	SHEET METAL FORMED PROFILE
MAT 11	UNCAPPED LOW E GLAZED, ANODIZED ALUMINIUM STICK SYSTEM FACADE WITH 60% WHITE HORIZONTAL FRITTING FROM 200mm TO 500mm & 1550mm TO 2700mm
MAT 12	WHITE COLOUR BACK GLASS SPANDREL
MAT 13	UNCAPPED LOW E GLAZED, ALUMINIUM STICK SYSTEM FACADE
MAT 14	DARK GREY COLOUR BACK GLASS SPANDREL
MAT 15	HIGH PERFORMANCE ALUMINIUM WINDOW FRAME WITH MULLION EXTENSION FINIS COLOUR DARK GREY
MAT 16	UNCAPPED LOW E GLAZED, ALUMINIUM STICK SYSTEM FACADE
MAT 17	CANOPY - CONCRETE + PRE-FINISHED ALUMINIUM SHEET
MAT 18	PRECASTE CONCRETE BALUSTRADE
MAT 19	GLASS BALUSTRADE
MAT 20	LASER CUT ALUMINIUM CLEAR ANODIZED PIN FIXED SIGNAGE
MAT 21	ALUMINIUM COMPOSITE PANEL (ALPOLIC or similar) COLOUR BLACK - FINISH GLOSS
MAT 22	CERAMIC RAINSCREEN CLADDING (CREATON OR SIMILAR) - EXECUTION GROOVED, COLOUR UMBRA-GRY
MAT 23	INTEGRAL MECHANICAL LOUVERS

CLIENT		HEALTH INFRASTRUCTURE		NSW Health Infrastructure	
77 PACIFIC HIGHWAY NORTH SYDNEY NSW 2060		P: 02 9978 5402 F: 02 8904 1377 W: www.health.nsw.gov.au			
PROJECT MANAGER		THINC HEALTH		THINC HEALTH	
LEVEL 3 8 SPRING STREET SYDNEY NSW 2000		P: 02 9256 4700 W: www.thinc.com.au			
ARCHITECTS		RICE DAUBNEY		ANALYSING CREATING AND IMPLEMENTING ARCHITECTURE	
110 WALKER STREET NORTH SYDNEY 2060 T: 02 9556 2666 F: 02 9559 3515 R: 02 9556 2666 E: info@ricedaubney.com.au W: www.ricedaubney.com.au					
PROJECT		PRINCE OF WALES HOSPITAL		NCCC & AATC STAGE 2	
		Randwick Hospital Campus		Sydney, NSW, 2031	
DRAWING TITLE		STAGE 2 DA - SECTIONS		SECTIONS - SHEET 01	
SCALE		AS SHOWN @A1		CHECKED: KB	
PROJECT NUMBER		DRAWING NUMBER		ISSUE	
11507		DA_02_16001		B	

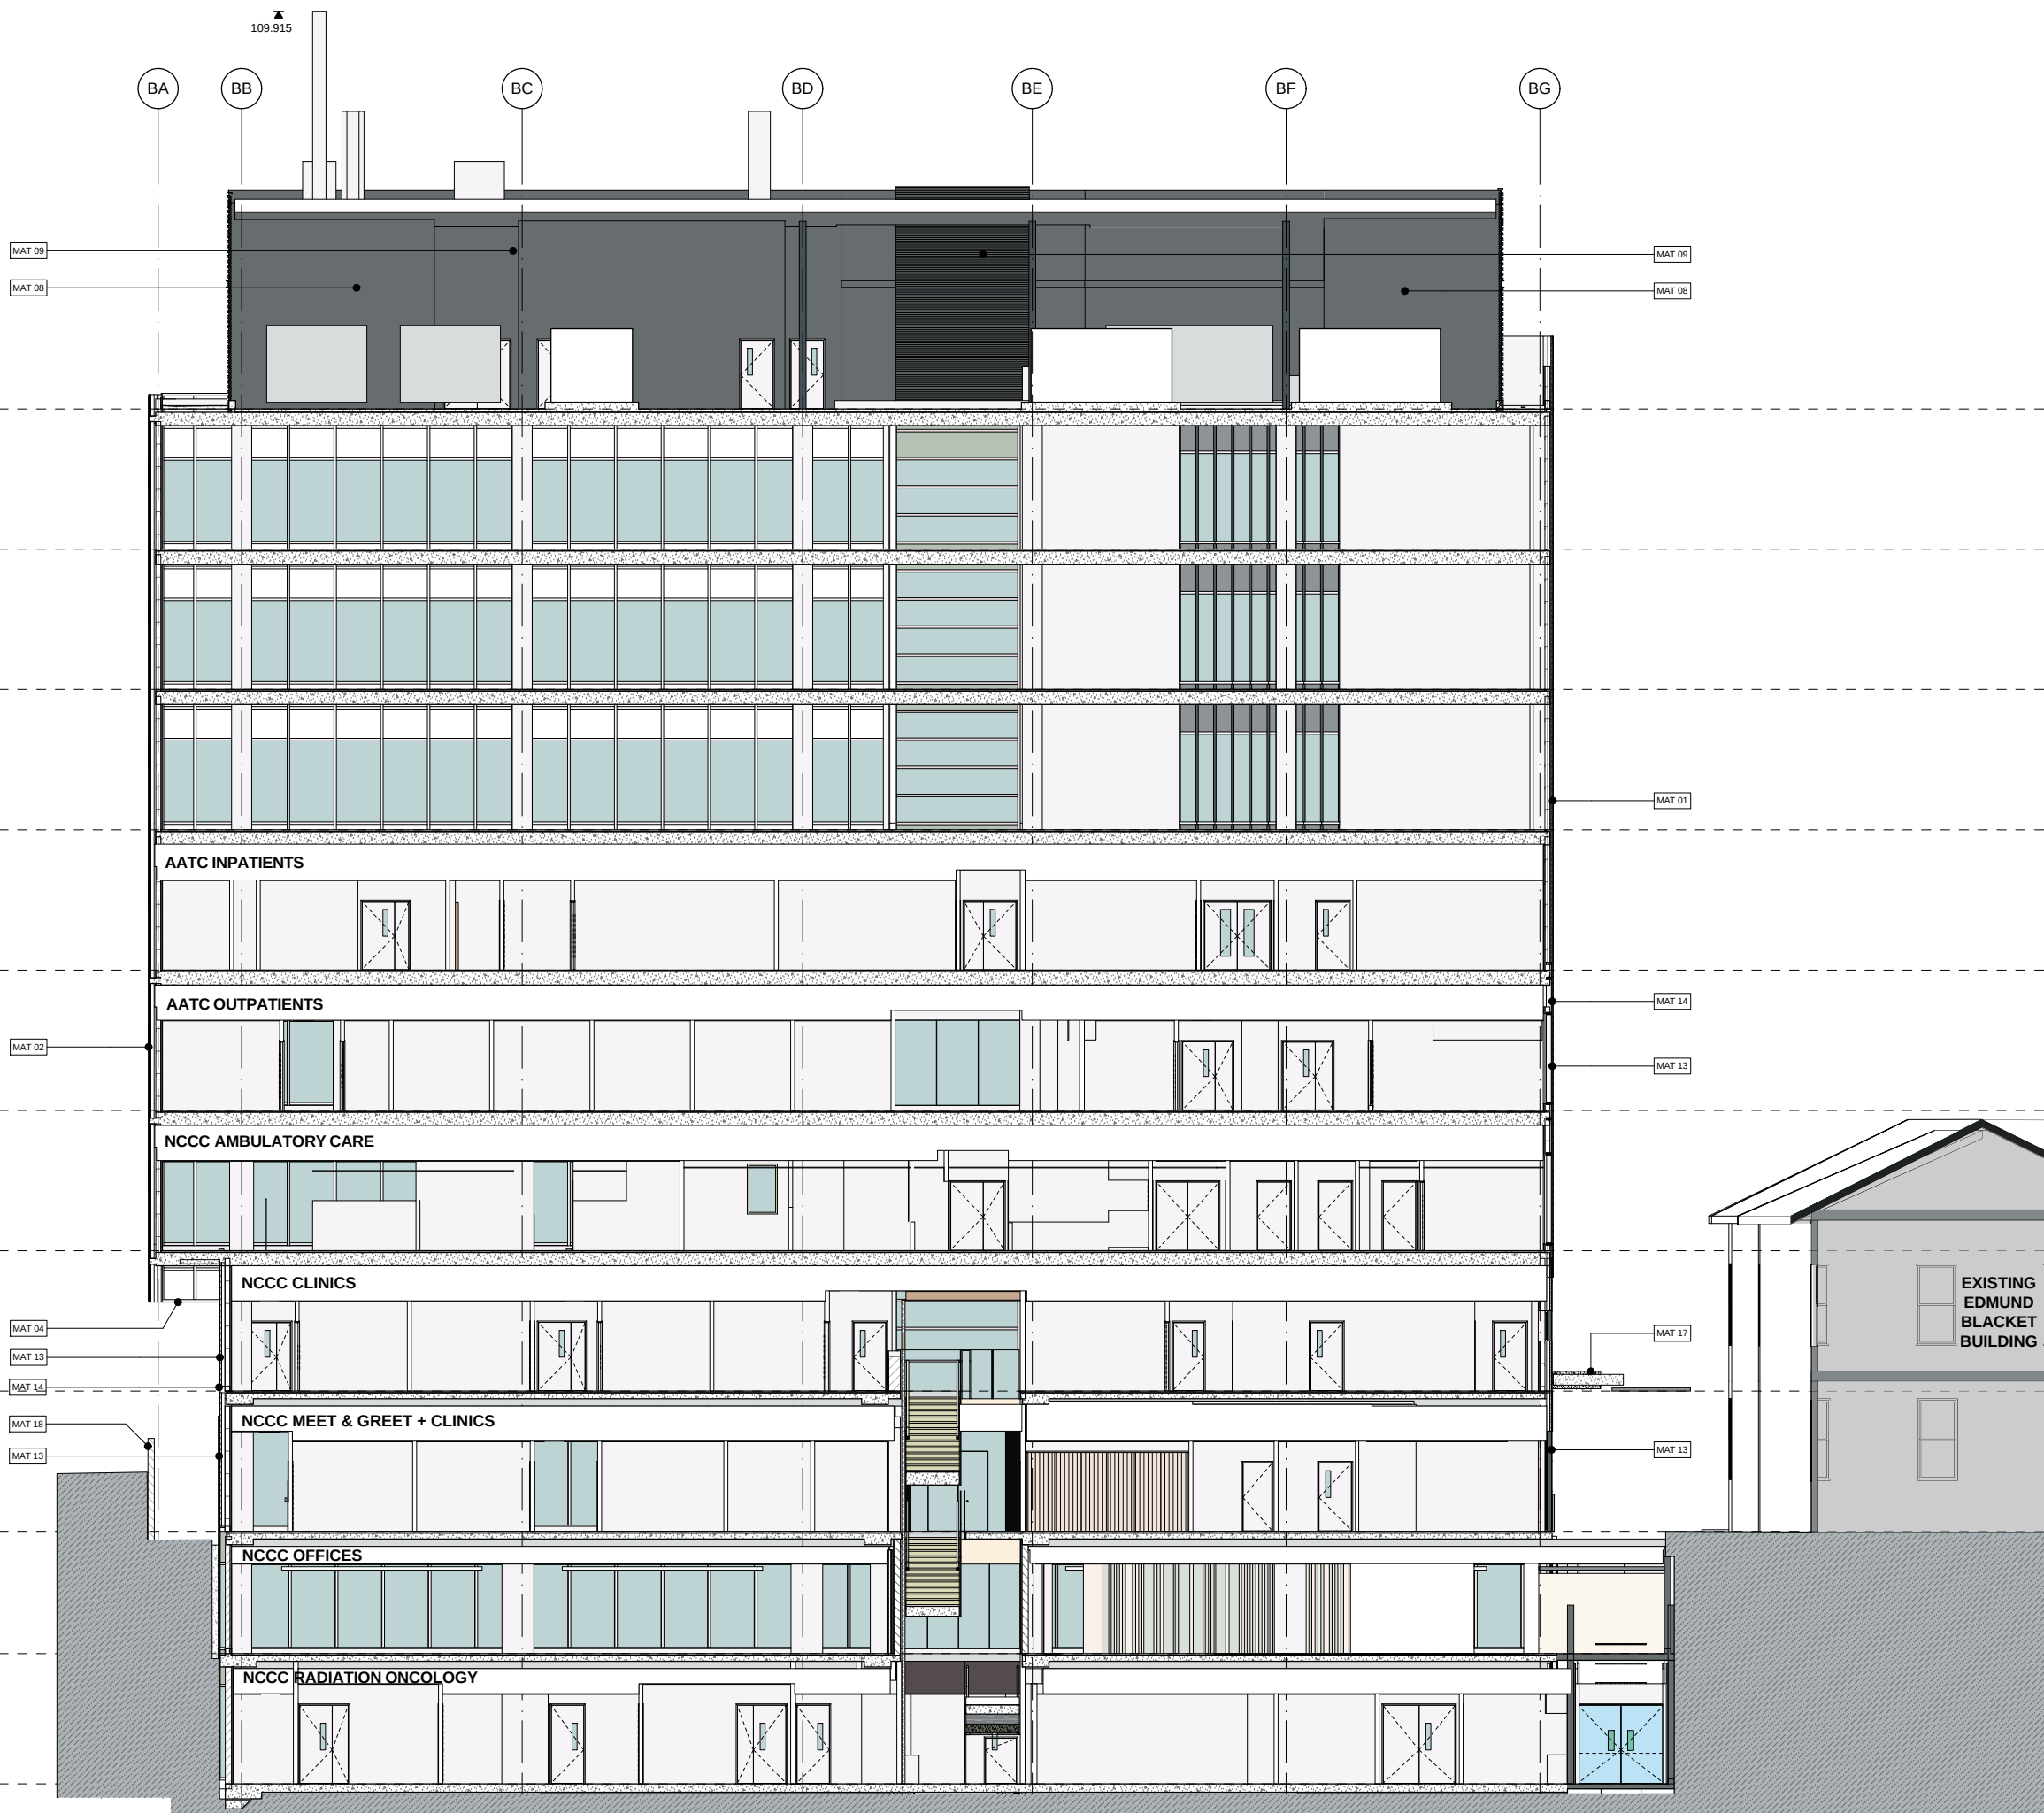


REV					DESCRIPTION OF CHANGE			DRAWN CHECK DATE		
A					EIS SUBMISSION			JL KB 01.10.13		
B					EIS SUBMISSION			JL KB 06.11.13		

MATERIALS SCHEDULE	
MAT 01	CERAMIC RAINSCREEN CLADDING (CREATON OR SIMILAR) - COLOUR EGG SHELL WITH METAL TRIM AT FLOOR LEVEL
MAT 02	ALUMINIUM COMPOSITE PANEL (ALPOLIC or similar) COLOUR WHITE - FINISH GLOSS
MAT 03	ALUMINIUM COMPOSITE PANEL (ALPOLIC or similar) COLOUR DARK GREY - FINISH SATIN
MAT 04	FIBRE CEMENT PANEL SOFFIT - COLOUR WHITE
MAT 05	EXPOSED CLASS 2 CONCRETE
MAT 06	CLASS 2 STEEL FORM CONCRETE COLUMNS
MAT 07	THROUGH COLOUR RENDER (STO or similar) COLOUR OFF-WHITE - WITH RECESSED ANGLE JOINT AT EVERY FLOOR
MAT 08	COLORBOND PROFILED SHEET METAL CLADDING COLOUR MID- GREY
MAT 09	COLORBOND PROFILED SHEET METAL LOUVERS COLOUR MID- GREY
MAT 10	SHEET METAL FORMED PROFILE
MAT 11	UNCAPPED LOW E GLAZED, ANODIZED ALUMINIUM STICK SYSTEM FACADE WITH 60% WHITE HORIZONTAL FRITTING FROM 200mm TO 500mm & 1950mm TO 2700mm
MAT 12	WHITE COLOUR BACK GLASS SPANDREL
MAT 13	UNCAPPED LOW E GLAZED, ALUMINIUM STICK SYSTEM FACADE
MAT 14	DARK GREY COLOUR BACK GLASS SPANDREL
MAT 15	HIGH PERFORMANCE ALUMINIUM WINDOW FRAME WITH MULLION EXTENSION FINIS COLOUR DARK GREY
MAT 16	UNCAPPED LOW E GLAZED, ALUMINIUM STICK SYSTEM FACADE
MAT 17	CANOPY - CONCRETE + PRE-FINISHED ALUMINIUM SHEET
MAT 18	PRECASTE CONCRETE BALUSTRADE
MAT 19	GLASS BALUSTRADE
MAT 20	LASER CUT ALUMINIUM CLEAR ANODIZED PIN FIXED SIGNAGE
MAT 21	ALUMINIUM COMPOSITE PANEL (ALPOLIC or similar) COLOUR BLACK - FINISH GLOSS
MAT 22	CERAMIC RAINSCREEN CLADDING (CREATON OR SIMILAR) - EXECUTION GROOVED, COLOUR UMBRA- GREY
MAT 23	INTEGRAL MECHANICAL LOUVERS

CLIENT		HEALTH INFRASTRUCTURE		NSW Health Infrastructure	
77 PACIFIC HIGHWAY NORTH SYDNEY NSW 2060		P: 02 9978 5402 F: 02 8904 1377 W: www.health.nsw.gov.au			
PROJECT MANAGER		THINC HEALTH		THINC HEALTH	
LEVEL 3 8 SPRING STREET SYDNEY NSW 2000		P: 02 9256 4700 W: www.thinc.com.au			
ARCHITECTS		RICE DAUBNEY		ANALYSING CREATING AND IMPLEMENTING ARCHITECTURE	
110 WALKER STREET NORTH SYDNEY 2060 T: 02 9566 2666 F: 02 9569 3515 rd@ricedaubney.com.au www.ricedaubney.com.au					
THE RICE DAUBNEY GROUP (INC) PTY LTD ABN: 77 050 350 769 rice.daubney@nsw.gov.au 56 880 354 993					
PROJECT:		PRINCE OF WALES HOSPITAL NCCC & AATC STAGE 2 Randwick Hospital Campus Sydney, NSW, 2031			
DRAWING TITLE:		STAGE 2 DA - SECTIONS SECTIONS - SHEET 02			
SCALE:		AS SHOWN @A1		CHECKED: KB	
PROJECT NUMBER:		DRAWING NUMBER:		ISSUE:	
11507		DA_02_16002		B	

EIS SUBMISSION

 


A1



11507 DA_02_16003 B

ISSUE:

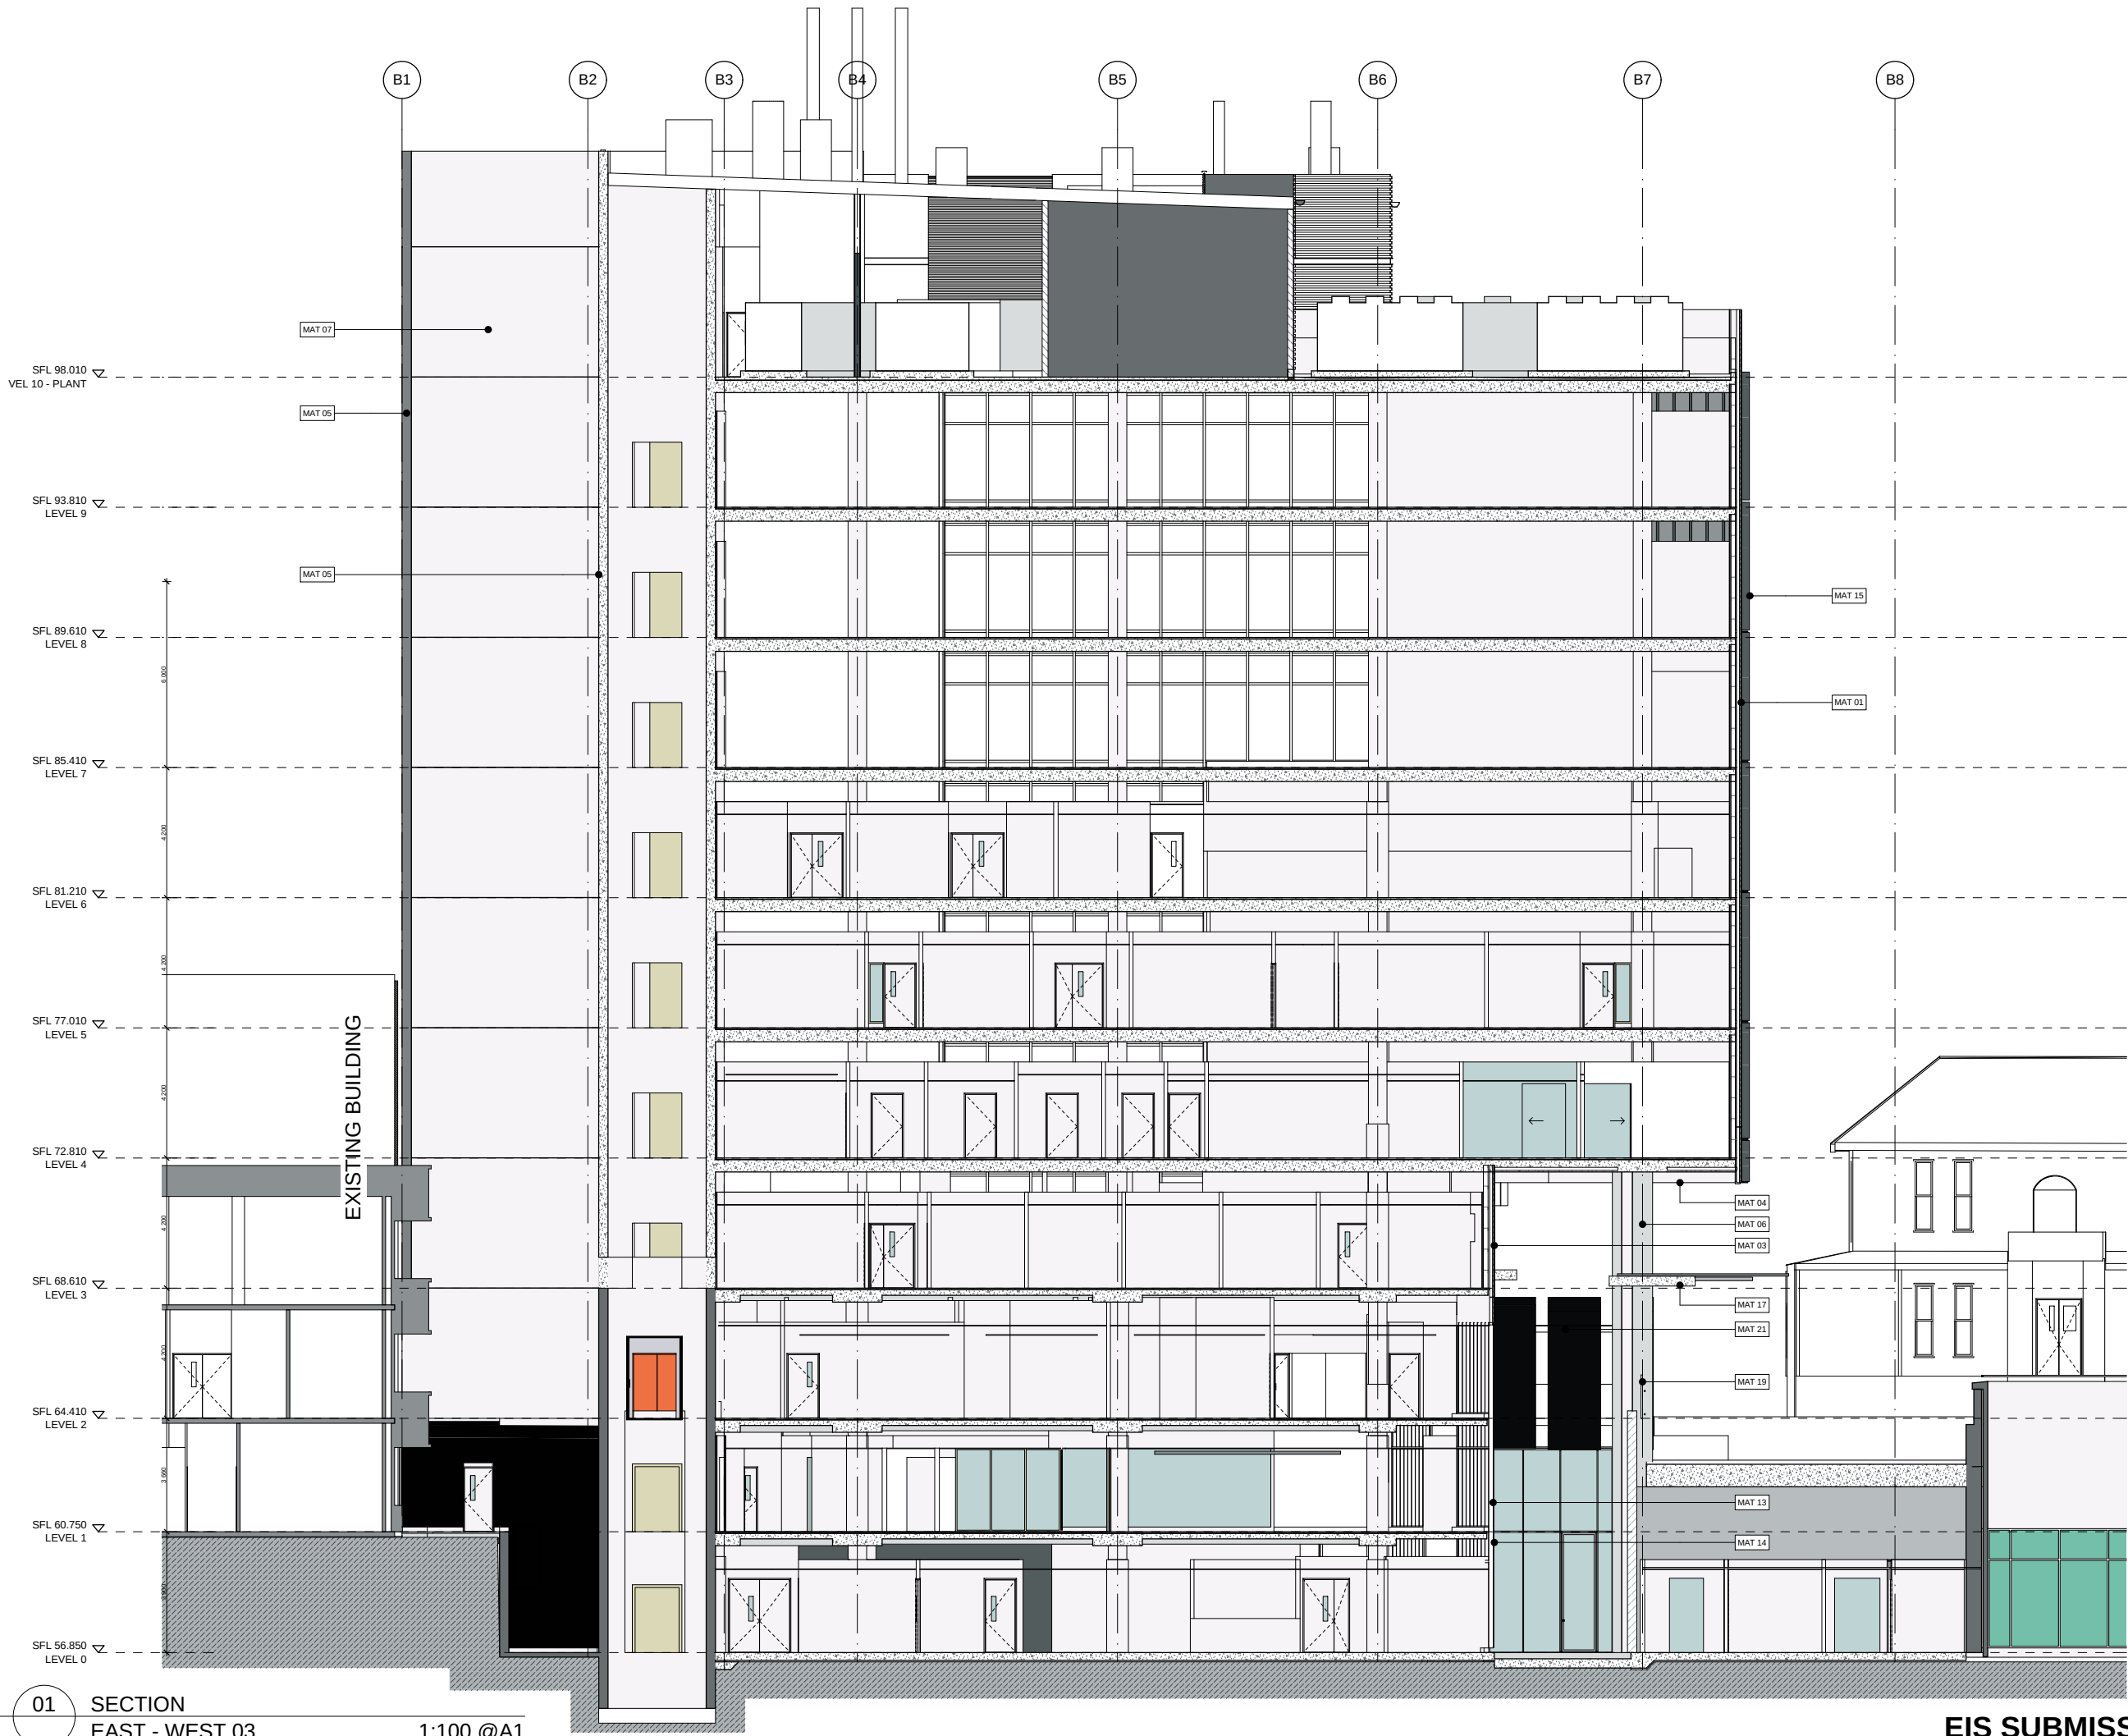

NORTH POINT

THIS DOCUMENT IS THE COPYRIGHT OF RICE DAUBNEY (NSW) Pty Ltd.
ALL INFORMATION ILLUSTRATED ON THIS DOCUMENT IS TO BE CHECKED AND VERIFIED ON SITE
IN THE EVENT OF DISCREPANCIES REFER TO ARCHITECT PRIOR TO COMMENCEMENT OF THE WORK.
DO NOT SCALE DRAWINGS MANUALLY OR ELECTRONICALLY.

KEY PLAN

REV	DESCRIPTION OF CHANGE	DRAWN	CHECK	DATE
A	EIS SUBMISSION	JL	KB	01.10.13
B	EIS SUBMISSION	JL	KB	06.11.13

MATERIALS SCHEDULE

- MAT 01 CERAMIC RAINSCREEN CLADDING (CREATON OR SIMILAR) - COLOUR EGG SHELL WITH METAL TRIM AT FLOOR LEVEL
- MAT 02 ALUMINIUM COMPOSITE PANEL (ALPOLIC or similar) COLOUR WHITE - FINISH GLOSS
- MAT 03 ALUMINIUM COMPOSITE PANEL (ALPOLIC or similar) COLOUR DARK GREY - FINISH SATIN
- MAT 04 FIBRE CEMENT PANEL SOFFIT - COLOUR WHITE
- MAT 05 EXPOSED CLASS 2 CONCRETE
- MAT 06 CLASS 2 STEEL FORM CONCRETE COLUMNS
- MAT 07 THROUGH COLOUR RENDER (STO or similar) COLOUR OFF-WHITE - WITH RECESSED ANGLE JOINT AT EVERY FLOOR
- MAT 08 COLORBOND PROFILED SHEET METAL CLADDING COLOUR MID-GREY
- MAT 09 COLORBOND PROFILED SHEET METAL LOUVERS COLOUR MID-GREY
- MAT 10 SHEET METAL FORMED PROFILE
- MAT 11 UNCAPPED LOW E GLAZED, ANODIZED ALUMINIUM STICK SYSTEM FACADE WITH 60% WHITE HORIZONTAL FRITTING FROM 200mm TO 500mm & 1950mm TO 2700mm
- MAT 12 WHITE COLOUR BACK GLASS SPANDREL
- MAT 13 UNCAPPED LOW E GLAZED, ALUMINIUM STICK SYSTEM FACADE
- MAT 14 DARK GREY COLOUR BACK GLASS SPANDREL
- MAT 15 HIGH PERFORMANCE ALUMINIUM WINDOW FRAME WITH MULLION EXTENSION FINIS COLOUR DARK GREY
- MAT 16 UNCAPPED LOW E GLAZED, ALUMINIUM STICK SYSTEM FACADE
- MAT 17 CANOPY - CONCRETE + PRE-FINISHED ALUMINIUM SHEET
- MAT 18 PRECASTE CONCRETE BALUSTRADE
- MAT 19 GLASS BALUSTRADE
- MAT 20 LASER CUT ALUMINIUM CLEAR ANODIZED PIN FIXED SIGNAGE
- MAT 21 ALUMINIUM COMPOSITE PANEL (ALPOLIC or similar) COLOUR BLACK - FINISH GLOSS
- MAT 22 CERAMIC RAINSCREEN CLADDING (CREATON OR SIMILAR) - EXECUTION GROOVED, COLOUR UMBRA-GREY
- MAT 23 INTEGRAL MECHANICAL LOUVERS

CLIENT

HEALTH INFRASTRUCTURE

77 PACIFIC HIGHWAY NORTH SYDNEY NSW 2060 P: 02 9978 5402 F: 02 8904 1377 W: www.health.nsw.gov.au

PROJECT MANAGER

THINC HEALTH

LEVEL 3 8 SPRING STREET SYDNEY NSW 2000 P: 02 9256 4700 W: www.thinc.com.au

ARCHITECTS

RICE DAUBNEY
ANALYSING CREATING AND IMPLEMENTING ARCHITECTURE

110 WALKER STREET | NORTH SYDNEY 2060
T: 02 8566 2666 | F: 02 8569 3515
rd@ricedaubney.com.au | www.ricedaubney.com.au
the rice daubney group (trial) pt ltd abn: 97 050 350 769
rice daubney trading trust abn: 58 880 354 993

PROJECT:

PRINCE OF WALES HOSPITAL
NCCC & AATC STAGE 2
Randwick Hospital Campus
Sydney, NSW, 2031

DRAWING TITLE:

STAGE 2 DA - SECTIONS
SECTIONS - SHEET 04

SCALE:

AS SHOWN @A1

CHECKED:

KB

PROJECT NUMBER:

11507


DRAWING NUMBER:

DA_02_16004

ISSUE:

B

EIS SUBMISSION

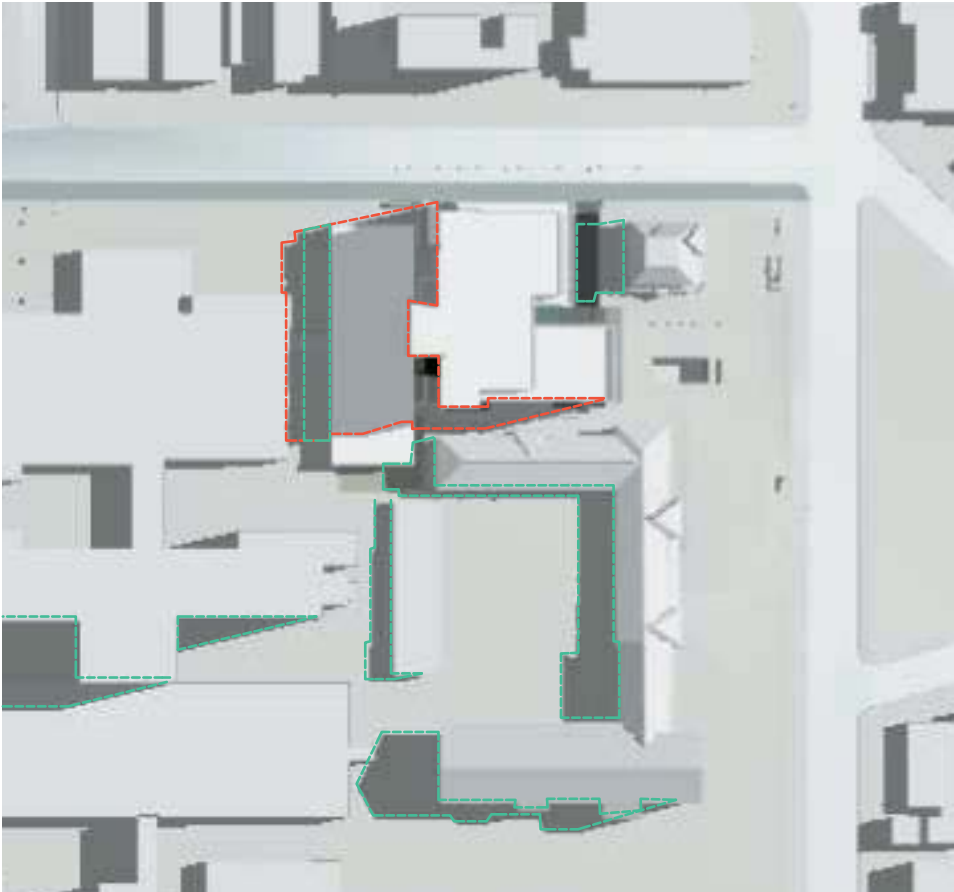

01 PLAN
SUMMER (DECEMBER 21) 9AM NTS



03 PLAN
SUMMER (DECEMBER 21) 3PM NTS



02 PLAN
SUMMER (DECEMBER 21) 12PM NTS

NORTH POINT

THIS DOCUMENT IS THE COPYRIGHT OF RICE DAUBNEY (NSW) Pty Ltd.
ALL INFORMATION ILLUSTRATED ON THIS DOCUMENT IS TO BE CHECKED AND VERIFIED ON SITE.
IN THE EVENT OF DISCREPANCIES REFER TO ARCHITECT PRIOR TO COMMENCEMENT OF THE WORK.
DO NOT SCALE DRAWINGS MANUALLY OR ELECTRONICALLY.

KEY PLAN

REV	DESCRIPTION OF CHANGE	DRAWN	CHECK	DATE
A	EIS SUBMISSION	JL	KB	01.10.13

EXISTING EXTENT OF SHADOW

PROPOSED EXTENT OF SHADOW

CLIENT

HEALTH INFRASTRUCTURE



Health Infrastructure

77 PACIFIC HIGHWAY
NORTH SYDNEY
NSW 2060

P: 02 9978 5402
F: 02 8904 1377
W: www.health.nsw.gov.au

PROJECT MANAGER

THINC HEALTH



LEVEL 3
8 SPRING STREET
SYDNEY NSW 2000

P: 02 9256 4700
W: www.thinc.com.au

ARCHITECTS

RICE DAUBNEY

ANALYSING CREATING AND IMPLEMENTING ARCHITECTURE

110 WALKER STREET | NORTH SYDNEY 2060
T: 02 9566 2666 | F: 02 9569 3015
rd@ricedaubney.com.au | www.ricedaubney.com.au



the rice daubney group (trial) pt ltd - abn: 77 000 350 769
rice daubney trading trust - abn: 58 880 304 993

PROJECT:

PRINCE OF WALES HOSPITAL
NCCC & AATC STAGE 2
Randwick Hospital Campus
Sydney, NSW, 2031

DRAWING TITLE:

SHADOW ANALYSIS
SUMMER 9AM, 12PM, 3PM

SCALE:

AS SHOWN @A1

CHECKED:

KB

PROJECT NUMBER:

11507

DRAWING NUMBER:

DA_02_80001

ISSUE:


A

EIS SUBMISSION


M:\Projects\2013\11507 POWCCARD\01110 CAD\11.06 Master\11507 Master Stage 2 10 Story DA.dwg



01 PLAN
WINTER (JUNE 21) 9AM NTS

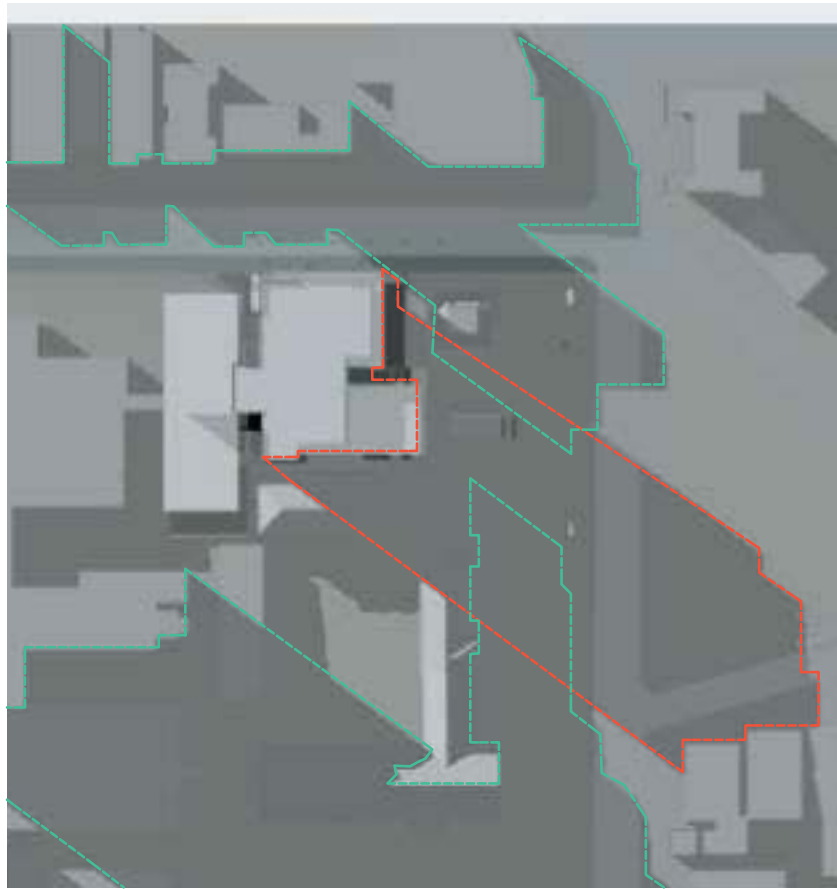

03 PLAN
WINTER (JUNE 21) 3PM NTS

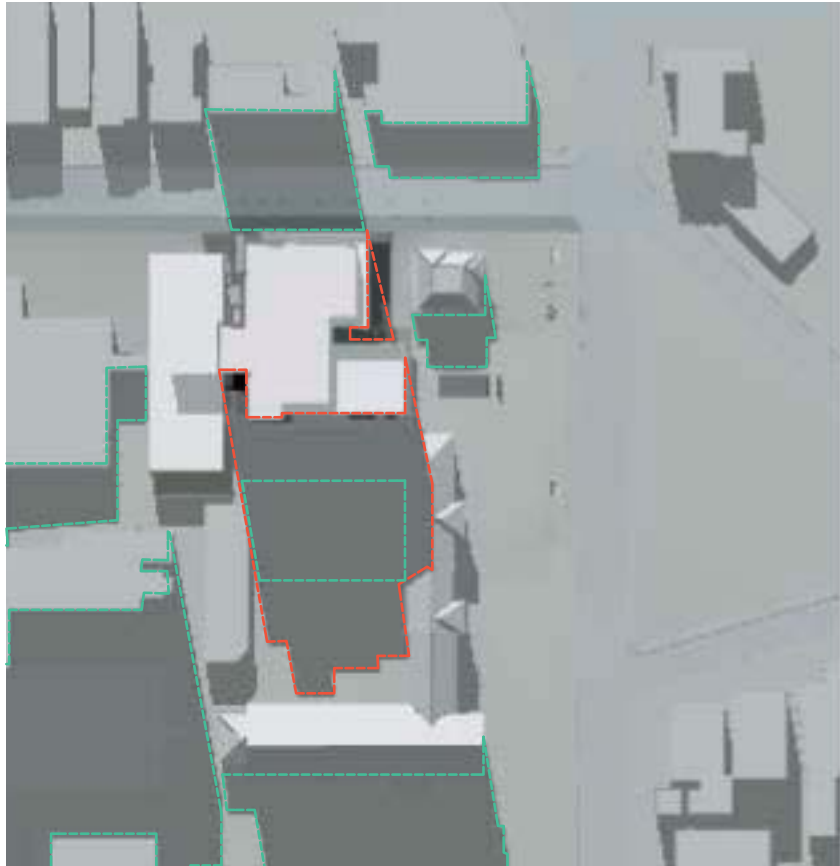

02 PLAN
WINTER (JUNE 21) 12PM NTS

NORTH POINT

THIS DOCUMENT IS THE COPYRIGHT OF RICE DAUBNEY (NSW) Pty Ltd.
ALL INFORMATION ILLUSTRATED ON THIS DOCUMENT IS TO BE CHECKED AND VERIFIED ON SITE.
IN THE EVENT OF DISCREPANCIES REFER TO ARCHITECT PRIOR TO COMMENCEMENT OF THE WORK.
DO NOT SCALE DRAWINGS MANUALLY OR ELECTRONICALLY.

KEY PLAN

REV	DESCRIPTION OF CHANGE	DRAWN	CHECK	DATE
A	EIS SUBMISSION	JL	KB	01.10.13

EXISTING EXTENT OF SHADOW

PROPOSED EXTENT OF SHADOW

CLIENT

HEALTH INFRASTRUCTURE



Health Infrastructure

77 PACIFIC HIGHWAY
NORTH SYDNEY
NSW 2060

P: 02 9978 5402
F: 02 8904 1377
W: www.health.nsw.gov.au

PROJECT MANAGER

THINC HEALTH



LEVEL 3
8 SPRING STREET
SYDNEY NSW 2000

P: 02 9256 4700
W: www.thinc.com.au

ARCHITECTS

RICE DAUBNEY

ANALYSING CREATING AND IMPLEMENTING ARCHITECTURE

110 WALKER STREET | NORTH SYDNEY 2060
T: 02 9566 2666 | F: 02 9569 3015
rd@ricedaubney.com.au | www.ricedaubney.com.au



The rice daubney group (trial) ptl - abn: 77 000 350 769
rice daubney trading trust - abn: 58 880 304 993

PROJECT:

PRINCE OF WALES HOSPITAL
NCCC & AATC STAGE 2
Randwick Hospital Campus
Sydney, NSW, 2031

DRAWING TITLE:

SHADOW ANALYSIS
WINTER 9AM, 12PM, 3PM

SCALE:

AS SHOWN @A1

CHECKED:

KB

PROJECT NUMBER:

11507

DRAWING NUMBER:


DA_02_80002

ISSUE:

A

EIS SUBMISSION

M:\Projects\2013\11507 POWCCARD\01110 CAD\11.06 Master\11507 Master Stage 2 10 Story DA.ppt

 

EIS SUBMISSION