


A FLOOR PLAN
1:500

B OUT WEIGHBRIDGE
1:500

C REFERENCE PLAN
1:15000

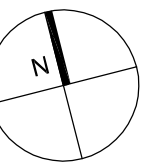

DO NOT SCALE DRAWINGS.
VERIFY ALL DIMENSIONS ON SITE.
REFER ANY DISCREPANCIES TO
THE DESIGNER BEFORE
PROCEEDING WITH THE WORK.

© **Kris Taylor Architects** Pty Ltd
This drawing is the property of **Kris Taylor Architects** Pty Ltd and may not be copied, used
or reproduced in any way without the express permission of
Kris Taylor Architects Pty Ltd.




PROPRIETOR

THE NEXT GENERATION- ENERGY FROM WASTE FACILITY

EASTERN CREEK, SYDNEY

SITE DIMENSION PLAN

ARCHITECT
a level 7 97 Pacific Highway
north Sydney NSW 2060
P 61 002 9900 0000 F 61 002 9900 0001
W www.kristaylor.com.au

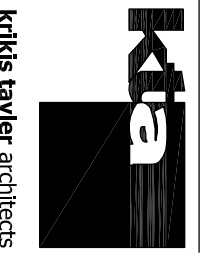

Kris Taylor Architects

DATE 28.10.2016
SCALE 1:500 @ A1
DRAWING NO. AR-KTA-1011

ISSUE
3



LEGEND

- | | | | |
|---|---|---|---|
| (A ₁) SILVER METALLIC COMPOSITE METAL PANELS - 'ALUCOBOND' OR SIMILAR | (C) VERTICAL PRE-FINISHED PROFILED METAL CLADDING COLORBOND COLOUR; | (D) PRE-FINISHED METAL LOUVRES. SPECIFICATION IN ACCORDANCE WITH MECHANICAL AND ACOUSTIC ENGINEERING CRITERIA. POWDERCOAT FINISH TO MATCH COLORBOND 'WOODLAND GREY' | (F) CONCRETE PUSH-WALL EXTERIOR PAINT FINISH TO MATCH COLORBOND 'MONUMENT' |
| (A ₂) DARK GREY METALLIC SOFFIT LINING, FASCIA AND PROJECTING BLADES - 'ALUCOBOND' OR SIMILAR | (C ₁) COLOUR: 'WOODLAND GREY' | (E) PREFINISHED ROOF DECKING ON FOIL-BACKED MINERAL WOOL INSULATION WITH SAFETY MESH SUPPORT - FIELDERS HIKLIP 630 COLOUR: 'WOODLAND GREY' OR SIMILAR | (G) PAINT FINISH TO OFF-FORM CONCRETE CORE - 'KEIM' 'ROYALAN' COLOUR 9590 @30% OR SIMILAR |
| (B) BLUE POLYCARBONATE GLAZING - 'DANPALON DP16' 16mm MULTICELL OR SIMILAR | (C ₂) COLOUR: 'COVE' | | |
| | (C ₃) COLOUR: 'MONUMENT' | | |
| | (C ₄) COLOUR: TO MATCH SILVER METALLIC | | |

THE NEXT GENERATION - ENERGY FROM WASTE FACILITY

EASTERN CREEK, SYDNEY

WEST ELEVATION

PRELIMINARY

DATE 25.03.2015
SCALE 1:500 @ A1

0 5 10 15 25 37.5 m

DRAWING NO. ISSUE

AR-KTA-1601

2

© krikis tayler architects Pty Ltd

These drawings are subject to copyright and may not be copied, used or reproduced in any way without the express permission of krikis tayler architects Pty Ltd

DO NOT SCALE DRAWINGS.
VERIFY ALL DIMENSIONS ON SITE.
REFER ANY DISCREPANCIES TO
THE SUPERINTENDENT BEFORE
PROCEEDING WITH THE WORK.



PROPRIETOR

ARCHITECT

a level 7 97 pacific highway
north sydney nsw 2060
m po box 726 north sydney nsw 2059
p +61(0)2 9900 6000 f +61(0)2 9900 6001
w www.krikistayler.com.au




krikis tayler architects

100mm

200mm

300mm ON ORIGINAL

A1

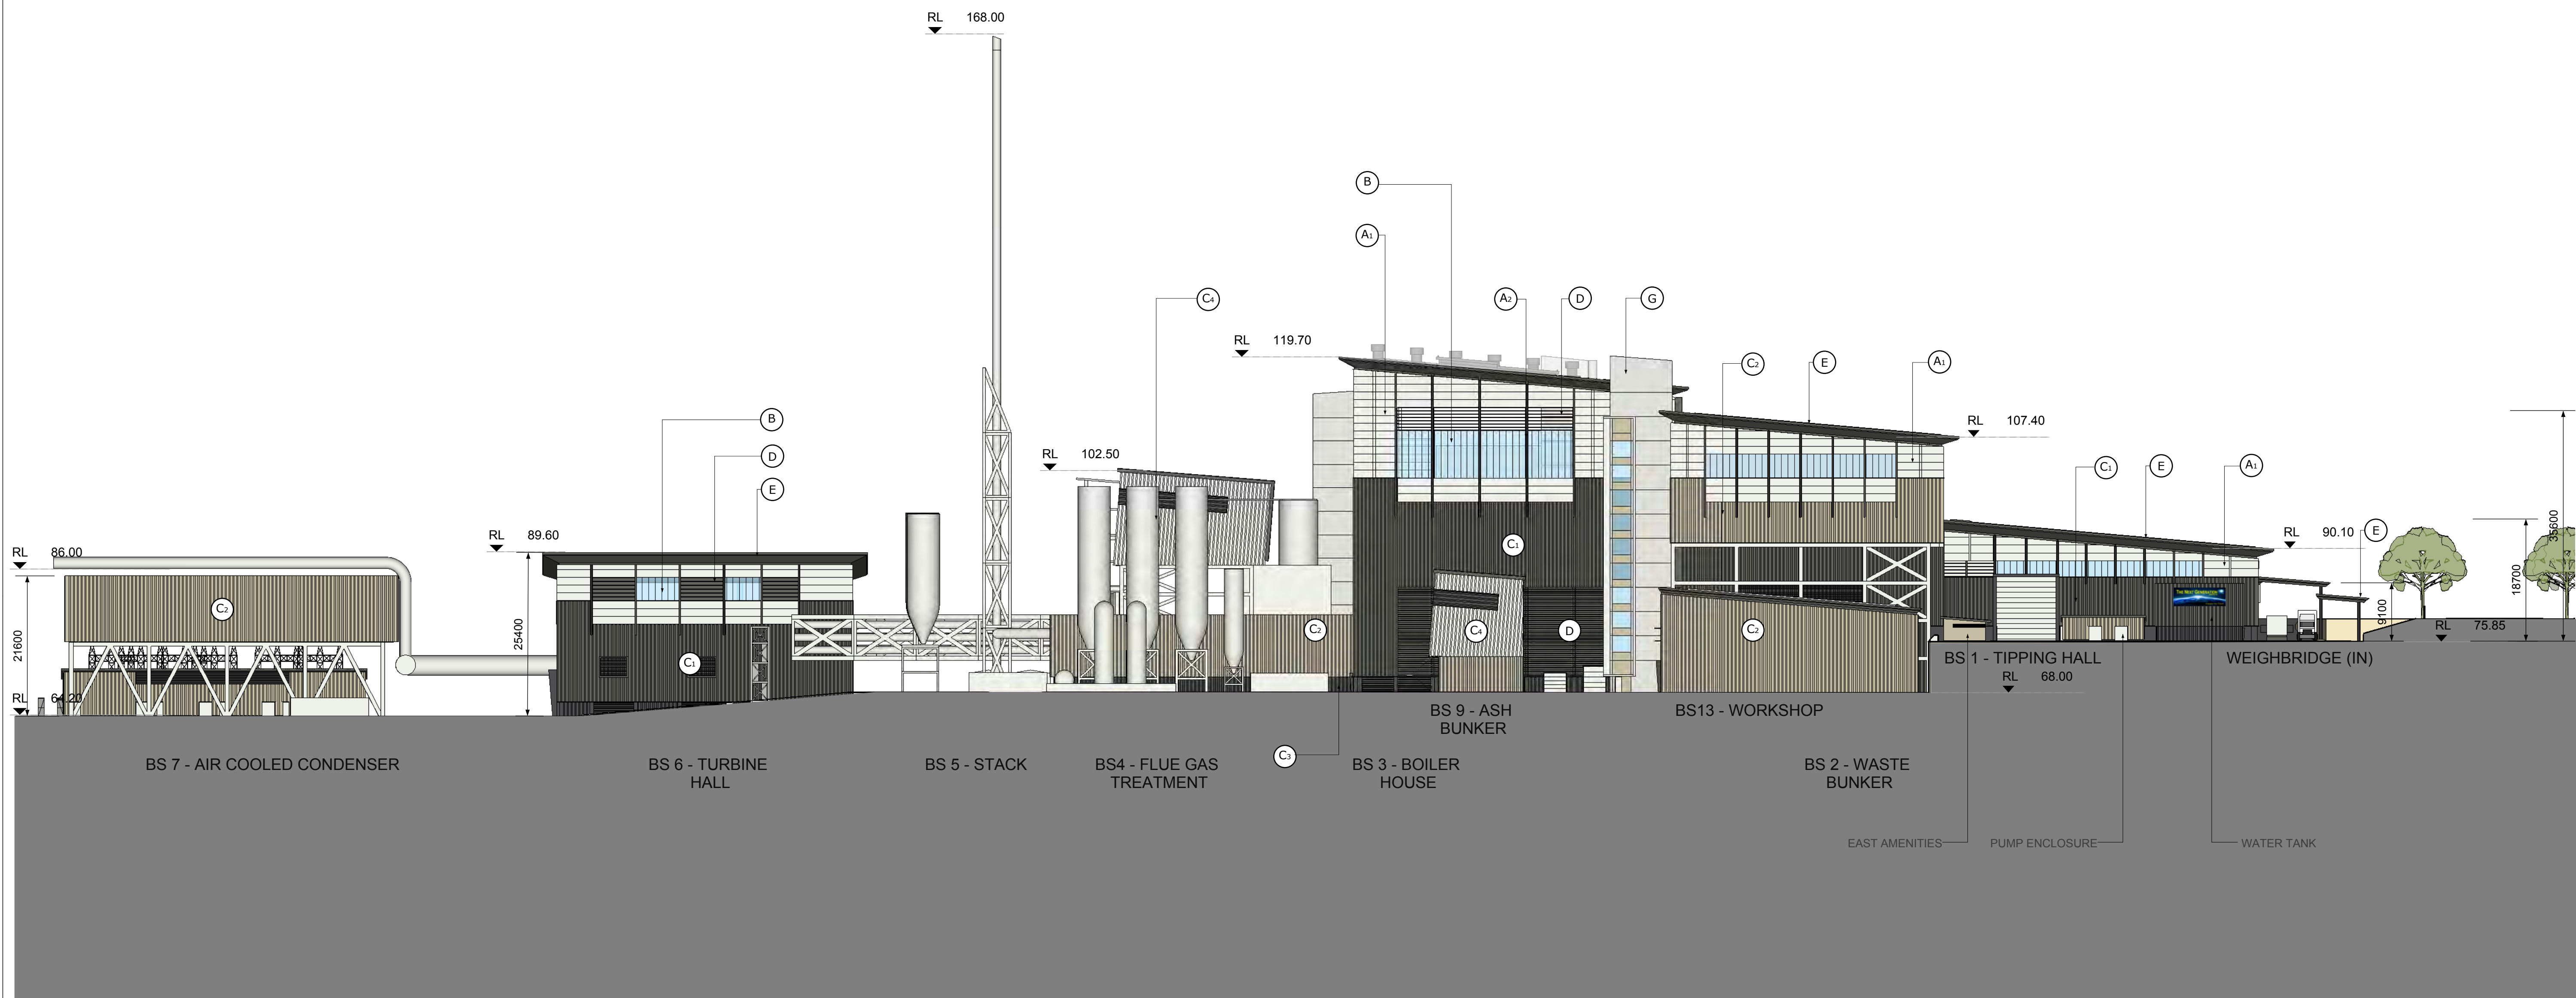

LEGEND

- | | | | |
|---|---|---|---|
| (A ₁) SILVER METALLIC COMPOSITE METAL PANELS - 'ALUCOBOND' OR SIMILAR | (C) VERTICAL PRE-FINISHED PROFILED METAL CLADDING COLORBOND COLOUR; | (D) PRE-FINISHED METAL LOUVRES. SPECIFICATION IN ACCORDANCE WITH MECHANICAL AND ACOUSTIC ENGINEERING CRITERIA. POWDERCOAT FINISH TO MATCH COLORBOND 'WOODLAND GREY' | (F) CONCRETE PUSH-WALL EXTERIOR PAINT FINISH TO MATCH COLORBOND 'MONUMENT' |
| (A ₂) DARK GREY METALLIC SOFFIT LINING, FASCIA AND PROJECTING BLADES - 'ALUCOBOND' OR SIMILAR | (C ₁) COLOUR: 'WOODLAND GREY' | (E) PREFINISHED ROOF DECKING ON FOIL-BACKED MINERAL WOOL INSULATION WITH SAFETY MESH SUPPORT - FIELDERS HIKLIP 630 COLOUR: 'WOODLAND GREY' OR SIMILAR | (G) PAINT FINISH TO OFF-FORM CONCRETE CORE - 'KEIM' 'ROYALAN' COLOUR 9590 @30% OR SIMILAR |
| (B) BLUE POLYCARBONATE GLAZING - 'DANPALON DP16' 16mm MULTICELL OR SIMILAR | (C ₂) COLOUR: 'COVE' | | |
| | (C ₃) COLOUR: 'MONUMENT' | | |
| | (C ₄) COLOUR: TO MATCH SILVER METALLIC | | |

THE NEXT GENERATION - ENERGY FROM WASTE FACILITY

EASTERN CREEK, SYDNEY

EAST ELEVATION

PRELIMINARY

DATE 25.03.2015
SCALE 1:500 @ A1

0 5 10 15 25 37.5 m

DRAWING NO. ISSUE

AR-KTA-1602

2

© krikis tayler architects Pty Ltd
These drawings are subject to copyright and may not be copied, used or reproduced in any way without the express permission of krikis tayler architects Pty Ltd




PROPRIETOR

ARCHITECT

a level 7 97 pacific highway
north sydney nsw 2060
m po box 726 north sydney nsw 2059
p +61(0)2 9900 6000 f +61(0)2 9900 6001
w www.krikistayler.com.au



krikis tayler architects

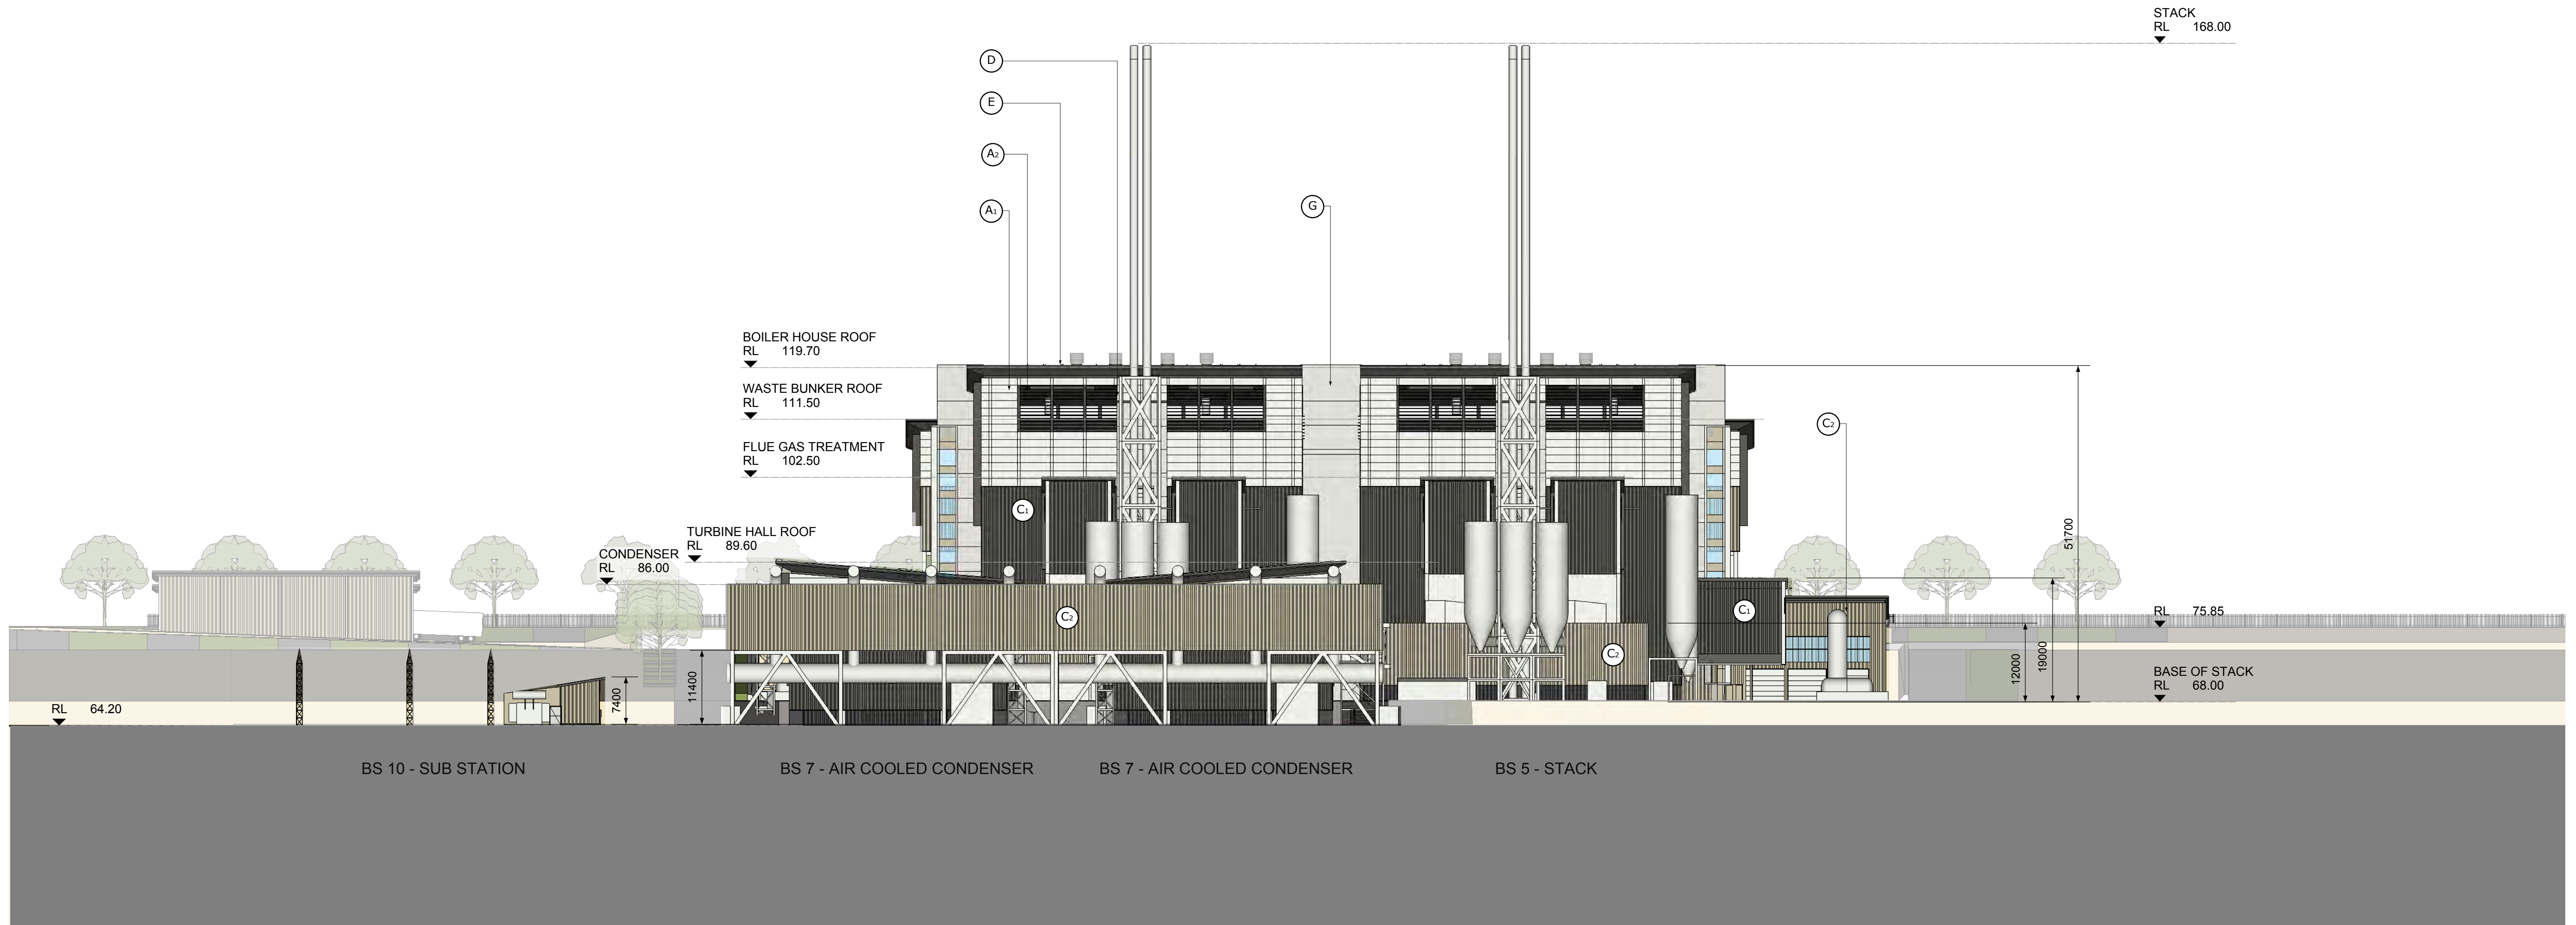

LEGEND

- | | | | |
|---|---|---|---|
| (A ₁) SILVER METALLIC COMPOSITE METAL PANELS - 'ALUCOBOND' OR SIMILAR | (C) VERTICAL PRE-FINISHED PROFILED METAL CLADDING COLORBOND COLOUR; | (D) PRE-FINISHED METAL LOUVRES. SPECIFICATION IN ACCORDANCE WITH MECHANICAL AND ACOUSTIC ENGINEERING CRITERIA. POWDERCOAT FINISH TO MATCH COLORBOND 'WOODLAND GREY' | (F) CONCRETE PUSH-WALL EXTERIOR PAINT FINISH TO MATCH COLORBOND 'MONUMENT' |
| (A ₂) DARK GREY METALLIC SOFFIT LINING, FASCIA AND PROJECTING BLADES - 'ALUCOBOND' OR SIMILAR | (C ₁) COLOUR: 'WOODLAND GREY' | (E) PREFINISHED ROOF DECKING ON FOIL-BACKED MINERAL WOOL INSULATION WITH SAFETY MESH SUPPORT - FIELDSERS HIKLIP 630 COLOUR: 'WOODLAND GREY' OR SIMILAR | (G) PAINT FINISH TO OFF-FORM CONCRETE CORE - 'KEIM' 'ROYALAN' COLOUR 9590 @30% OR SIMILAR |
| (B) BLUE POLYCARBONATE GLAZING - 'DANPALON DP16' 16mm MULTICELL OR SIMILAR | (C ₂) COLOUR: 'COVE' | | |
| | (C ₃) COLOUR: 'MONUMENT' | | |
| | (C ₄) COLOUR: TO MATCH SILVER METALLIC | | |

THE NEXT GENERATION - ENERGY FROM WASTE FACILITY

EASTERN CREEK, SYDNEY

SOUTH ELEVATION

PRELIMINARY

DATE 25.03.2015
SCALE 1:500 @ A1

0 5 10 15 25 37.5 m

DRAWING NO. ISSUE

AR-KTA-1603

2

© krikis tayler architects Pty Ltd

These drawings are subject to copyright and may not be copied, used or reproduced in any way without the express permission of krikis tayler architects Pty Ltd

DO NOT SCALE DRAWINGS.
VERIFY ALL DIMENSIONS ON SITE.
REFER ANY DISCREPANCIES TO
THE SUPERINTENDENT BEFORE
PROCEEDING WITH THE WORK.



PROPRIETOR

ARCHITECT

a level 7 97 pacific highway
north sydney nsw 2060
m po box 726 north sydney nsw 2059
p +61(0)2 9900 6000 f +61(0)2 9900 6001
w www.krikistayler.com.au




krikis tayler architects

100mm

200mm

300mm ON ORIGINAL

A1

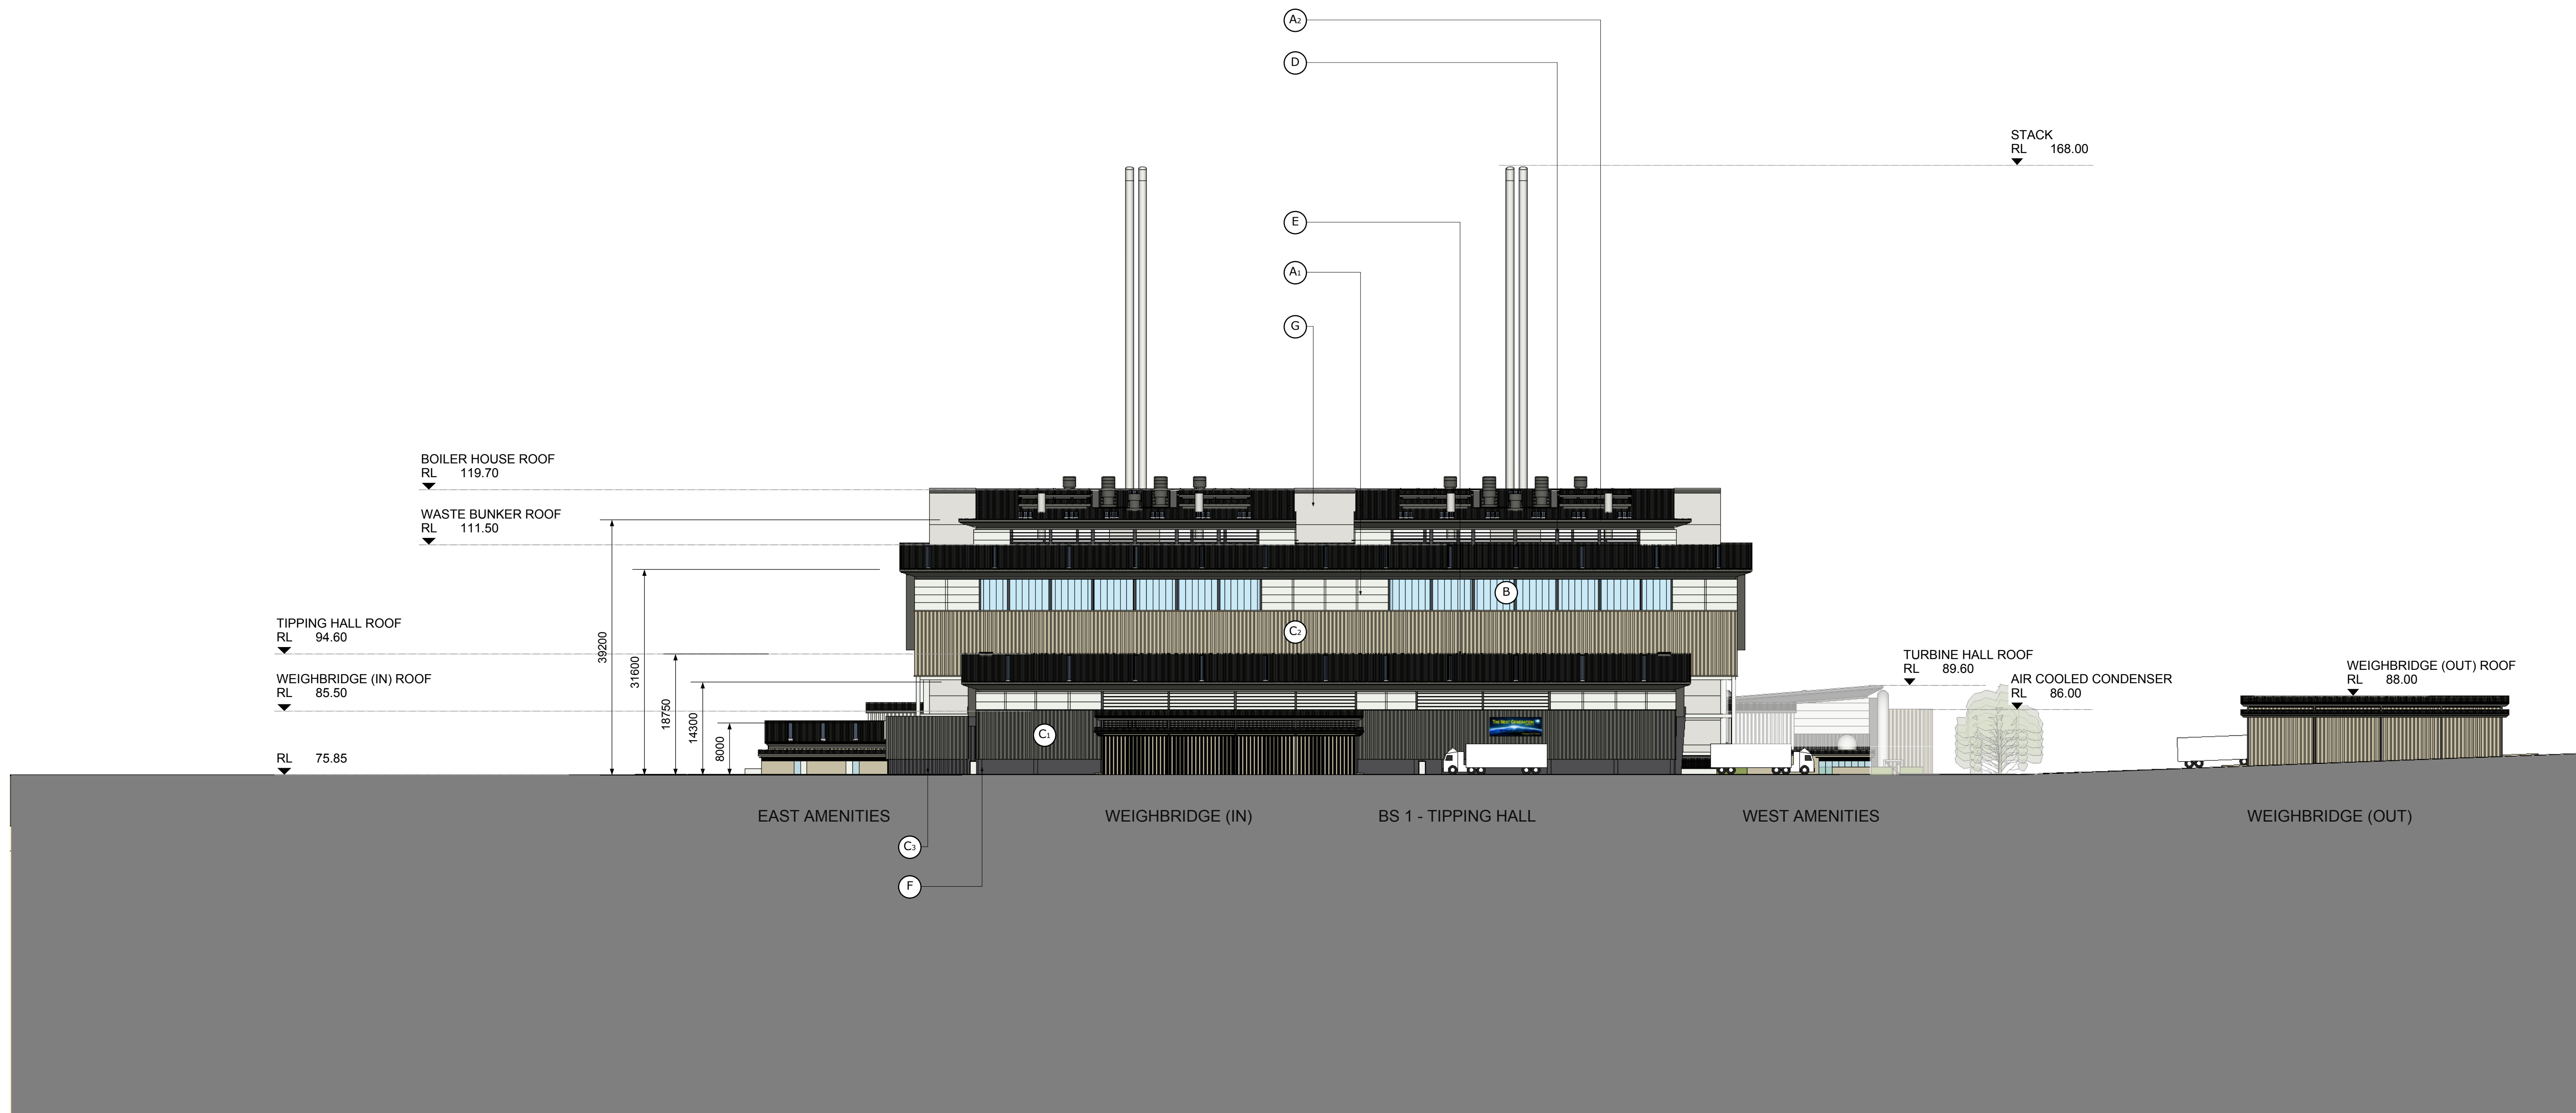

LEGEND

- | | | | |
|---|---|---|--|
| (A ₁) SILVER METALLIC COMPOSITE METAL PANELS - 'ALUCOBOND' OR SIMILAR | (C) VERTICAL PRE-FINISHED PROFILED METAL CLADDING COLORBOND COLOUR; | (D) PRE-FINISHED METAL LOUVRES. SPECIFICATION IN ACCORDANCE WITH MECHANICAL AND ACOUSTIC ENGINEERING CRITERIA. POWDERCOAT FINISH TO MATCH COLORBOND 'WOODLAND GREY' | (F) CONCRETE PUSH-WALL EXTERIOR PAINT FINISH TO MATCH COLORBOND 'MONUMENT' |
| (A ₂) DARK GREY METALLIC SOFFIT LINING, FASCIA AND PROJECTING BLADES - 'ALUCOBOND' OR SIMILAR | (C ₁) COLOUR: 'WOODLAND GREY' | (G) PAINT FINISH TO OFF-FORM CONCRETE CORE - 'KEIM' 'ROYALAN' COLOUR 9590 @30% OR SIMILAR | |
| (B) BLUE POLYCARBONATE GLAZING - 'DANPALON DP16' 16mm MULTICELL OR SIMILAR | (C ₂) COLOUR: 'COVE' | | |
| | (C ₃) COLOUR: 'MONUMENT' | (E) PREFINISHED ROOF DECKING ON FOIL-BACKED MINERAL WOOL INSULATION WITH SAFETY MESH SUPPORT - FIELDSERS HIKLIP 630 COLOUR: 'WOODLAND GREY' OR SIMILAR | |
| | (C ₄) COLOUR: TO MATCH SILVER METALLIC | | |

THE NEXT GENERATION - ENERGY FROM WASTE FACILITY

EASTERN CREEK, SYDNEY

NORTH ELEVATION

PRELIMINARY

DATE 25.03.2015
SCALE 1:500 @ A1

0 5 10 15 25 37.5 m

DRAWING NO. ISSUE

AR-KTA-1604

2

© krikis tayler architects Pty Ltd
These drawings are subject to copyright and may not be copied, used or reproduced in any way without the express permission of krikis tayler architects Pty Ltd



PROPRIETOR



ARCHITECT

a level 7 97 pacific highway
north sydney nsw 2060
m po box 726 north sydney nsw 2059
p +61(0)2 9900 6000 f +61(0)2 9900 6001
w www.krikistayler.com.au



krikis tayler architects

A1

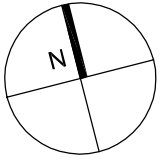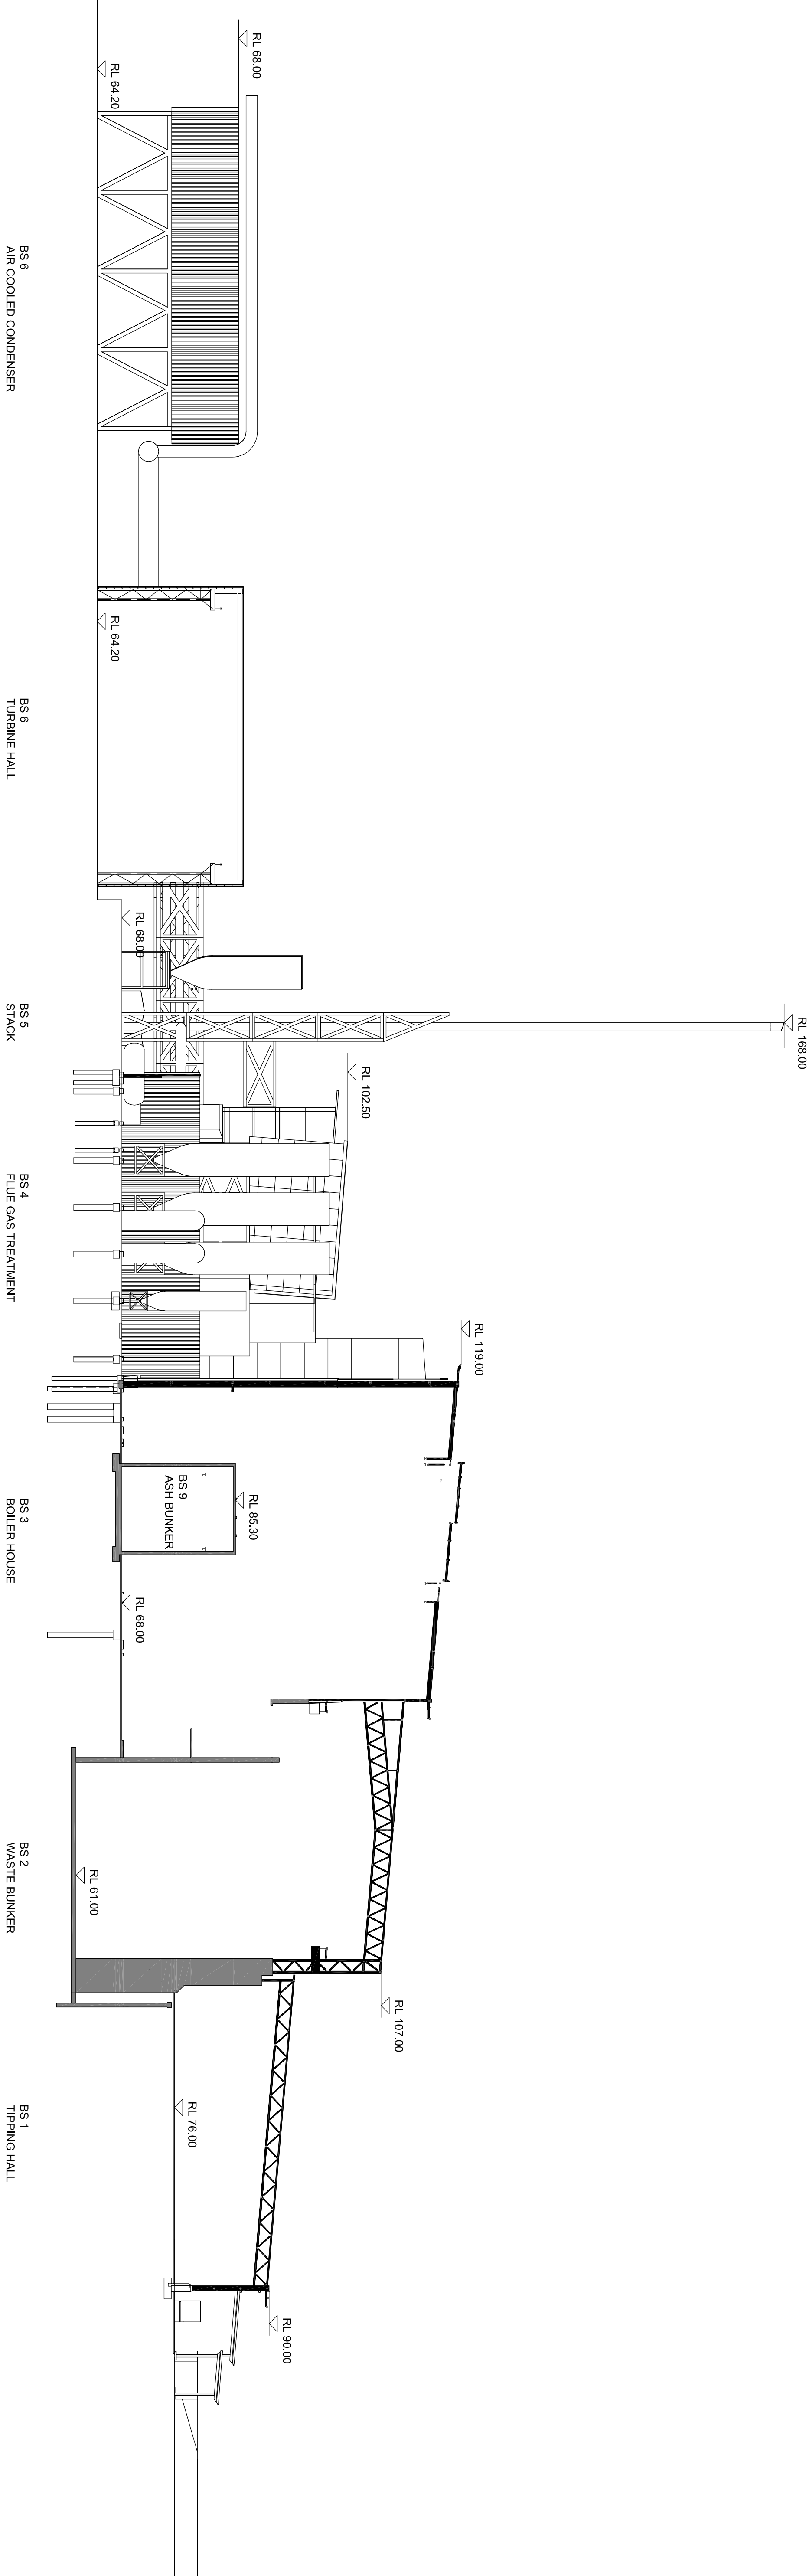

DO NOT SCALE DRAWINGS.
VERIFY ALL DIMENSIONS ON SITE.
REFER ANY DISCREPANCIES TO
THE SURVEYOR/ENGINEER BEFORE
PROCEEDING WITH THE WORK.

© **Kris Taylor Architects** Pty Ltd
This drawing is the property of Kris Taylor Architects Pty Ltd and may not be copied, used
or reproduced in any way without the express permission of
Kris Taylor Architects Pty Ltd.



PROPRIETOR

THE NEXT GENERATION- ENERGY FROM WASTE FACILITY

EASTERN CREEK, SYDNEY

LONG SECTION

ARCHITECT

a level 7 37 Pacific Highway
north Sydney NSW 2060
P +61 (0)2 9600 0000 F +61 (0)2 9600 0001
W www.kristaylor.com.au



Kris Taylor Architects

PRELIMINARY

DATE 16.03.2015

SCALE 1:500 @ A1

0 5 10 15 25 37.5

DRAWING NO.

AR-KTA-1611

ISSUE

1