


1 Building C East Elevation 1:200

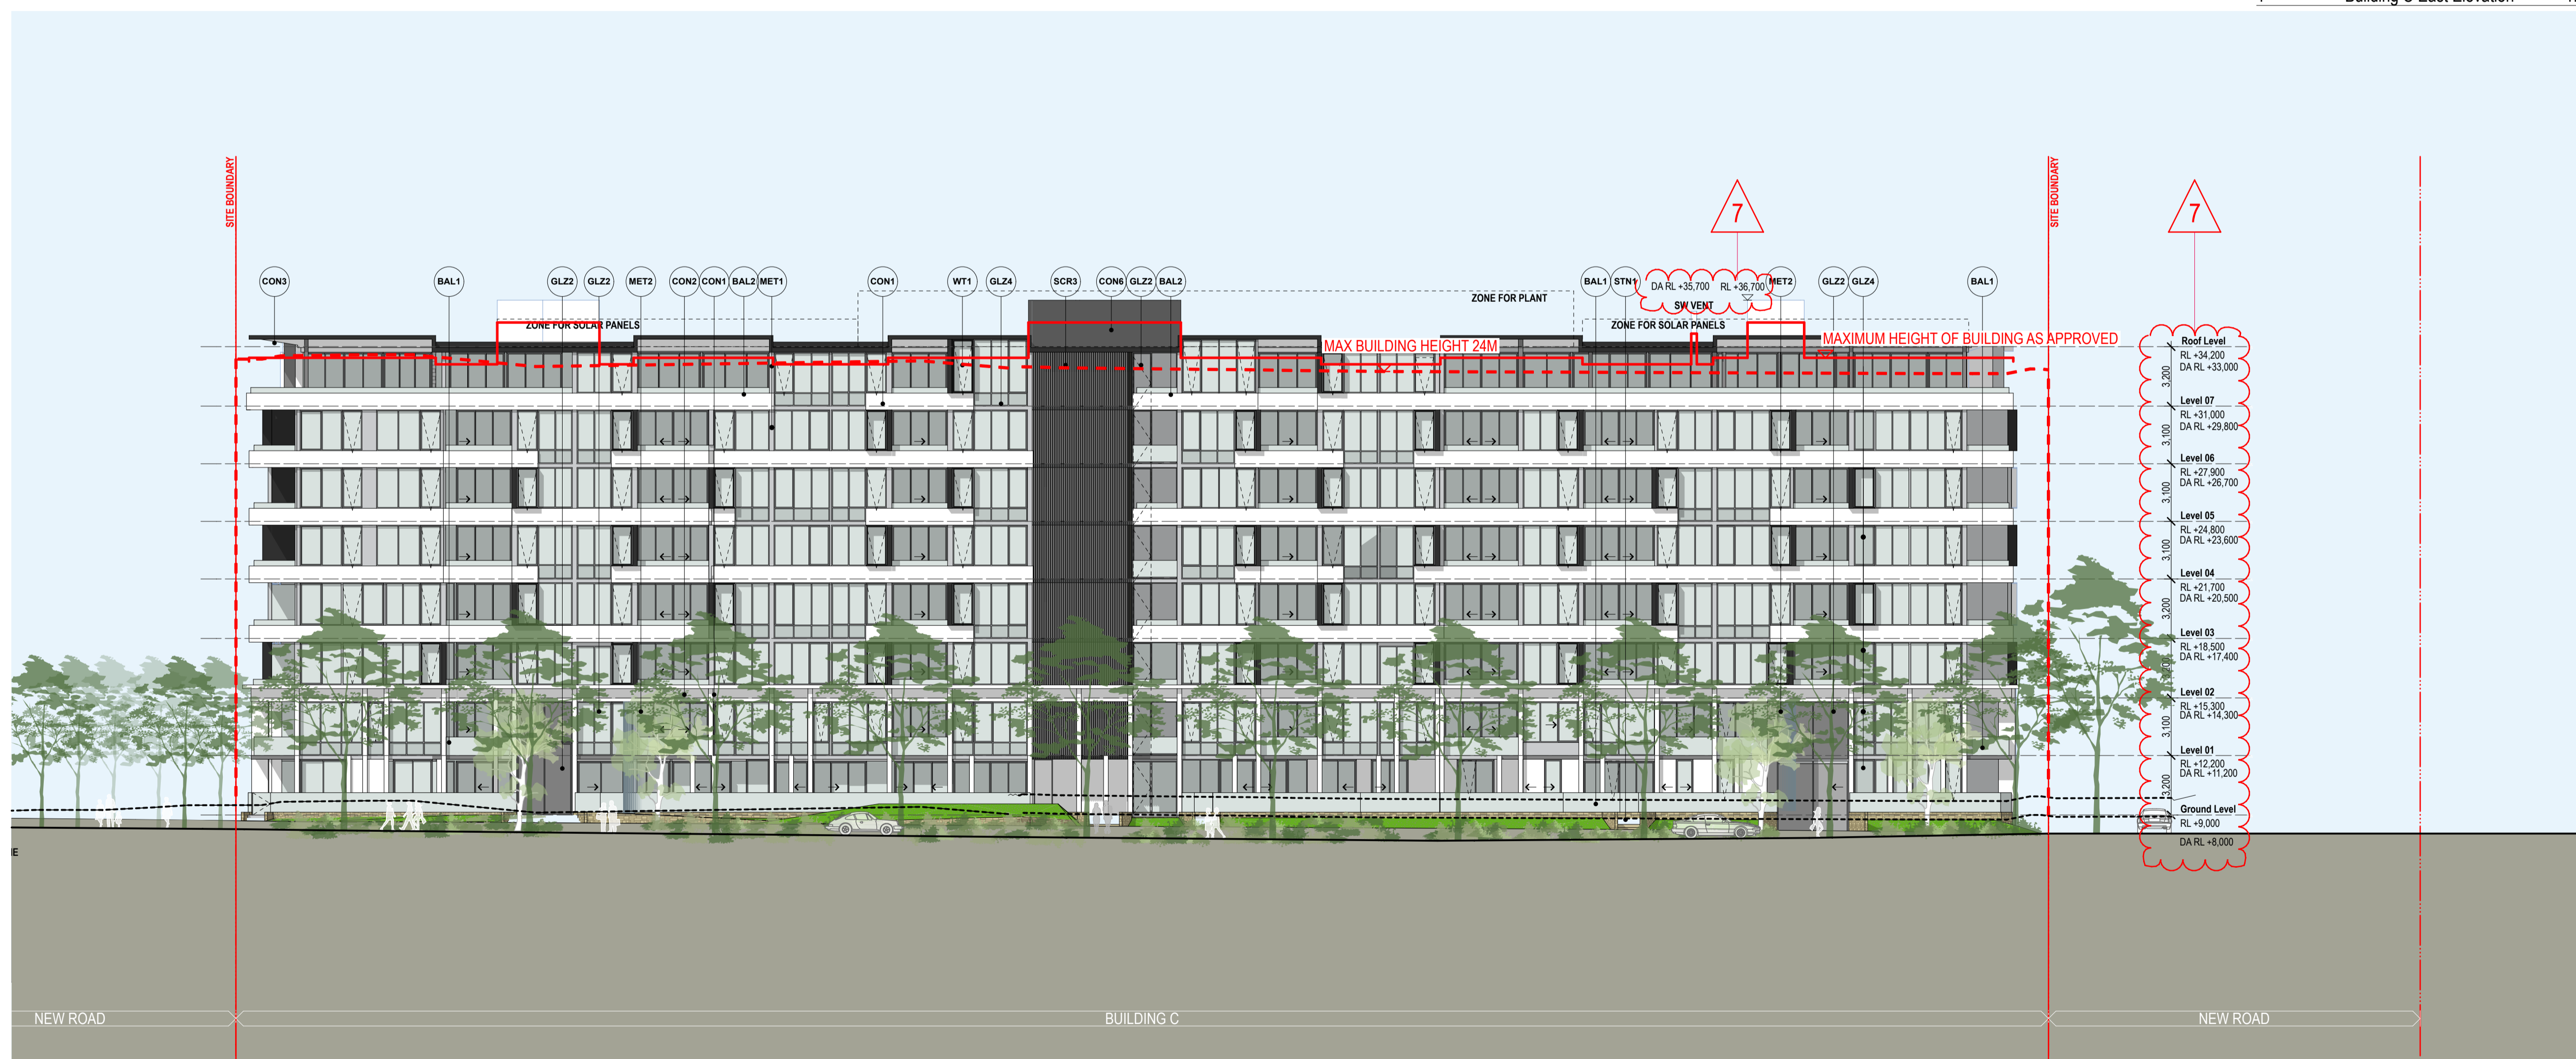

2 Building C West Elevation 1:200

100 BENNELONG PARKWAY
SECTION 96 MODIFICATION

7. BUILDING HEIGHT ADJUSTED IN RELATION TO WOOLACOTTS NEW ROAD LEVELS

NOTES
THE DRAWING IS THE PROPERTY OF TURNER. NO REPRODUCTION WITHOUT PERMISSION. UNLESS NOTED OTHERWISE THIS DRAWING IS NOT FOR CONSTRUCTION. ALL DIMENSIONS ARE IN METERS. THESE DIMENSIONS ARE FOR INFORMATION ONLY AND SHOULD NOT BE USED FOR CONSTRUCTION. USE ONLY FOR INFORMATION. REFER TO CONSULTANT DOCUMENTATION FOR FURTHER INFORMATION.

CLIENT
Meriton
528 Kent Street Sydney NSW 2000

DATE: 11/08/15
DRAWN BY: MP
CHECKED BY: K

MATERIALS & FINISHES LEGEND
BAL1 Balustrade Type 1: clear glazing, frameless
BAL2 Balustrade Type 2: precast concrete, painted white & clear glazing
CON1 Concrete Type 1: precast concrete - off white
CON2 Concrete Type 2: precast concrete spandrel - off white
CON3 Concrete Type 3: precast concrete roof feature - dark grey, white to suit
CON4 Concrete Type 4: concrete - dark grey

CON5 Concrete Type 5: concrete - light grey to match glazing frame
CON6 Concrete Type 6: concrete - mid grey
CONF Concrete Frame or Metal Cladding - light beige (sand)
FEN1 Fence Type 1: anodised aluminium - dark grey
GLZ1 Glazing Type 1: clear glazing, natural anodised aluminium frame

GLZ2 Glazing Type 2: grey glazing, powder coated / anodised frame - dark grey
GLZ3 Glazing Type 3: colour back spandrel panel to match clear glazing, natural anodised aluminium frame
GLZ4 Glazing Type 4: colour back spandrel panel to match grey glazing, powder coated / anodised frame - mid grey
GLZ5 Glazing Type 5: clear glass louvers with restricted operation

GT1 Garage Door: metal roller shutter door, finish TBC - dark grey
LVR1 Louvre Type 1: aluminium, powder coated - dark grey
MET1 Metal Cover Plate: aluminium, natural anodised to match glazing system
MET2 Metal Cladding: aluminium composite panel - colour TBC
METZ Metal Frame: aluminium, powder coated - dark grey
PGA1 Pergola: powder coated / painted - charcoal
SCR1 Privacy Screen Type 1: aluminium, powdercoated, brass - bronze

SCR2 Privacy Screen Type 2: aluminium, powdercoated - off white
SCR3 Condenser Screen: aluminium, powdercoated - grey
SCR4 Privacy Screen Type 2: aluminium, powdercoated - colours vary
STN1 Stone Cladding: sandstone
WT1 Feature Window Type 1: projecting aluminium frame, powder coated / anodised - charcoal, feature colour to inside frame
WT2 Feature Window Type 2: aluminium frame, powder coated / anodised - charcoal

Project Title
Residential Development
100 Bennelong Road Olympic Park NSW 2127
Scale
1:200
Status
SSD 6246 MOD 2
Drawing Title
GA Elevation
Building C East & West Elevations

turner
Level 1, 410 Crown Street
Sydney NSW 2000
Australia
T +61 2 8669 0000
F +61 2 8669 0088
turner.com.au