

CASTLE HILL SHOWGROUND


LEGEND

LOT BOUNDARY


ADJOINING LOT BOUNDARY

ADJOINING PROPERTY

NEIGHBOURHOOD PROPERTIES

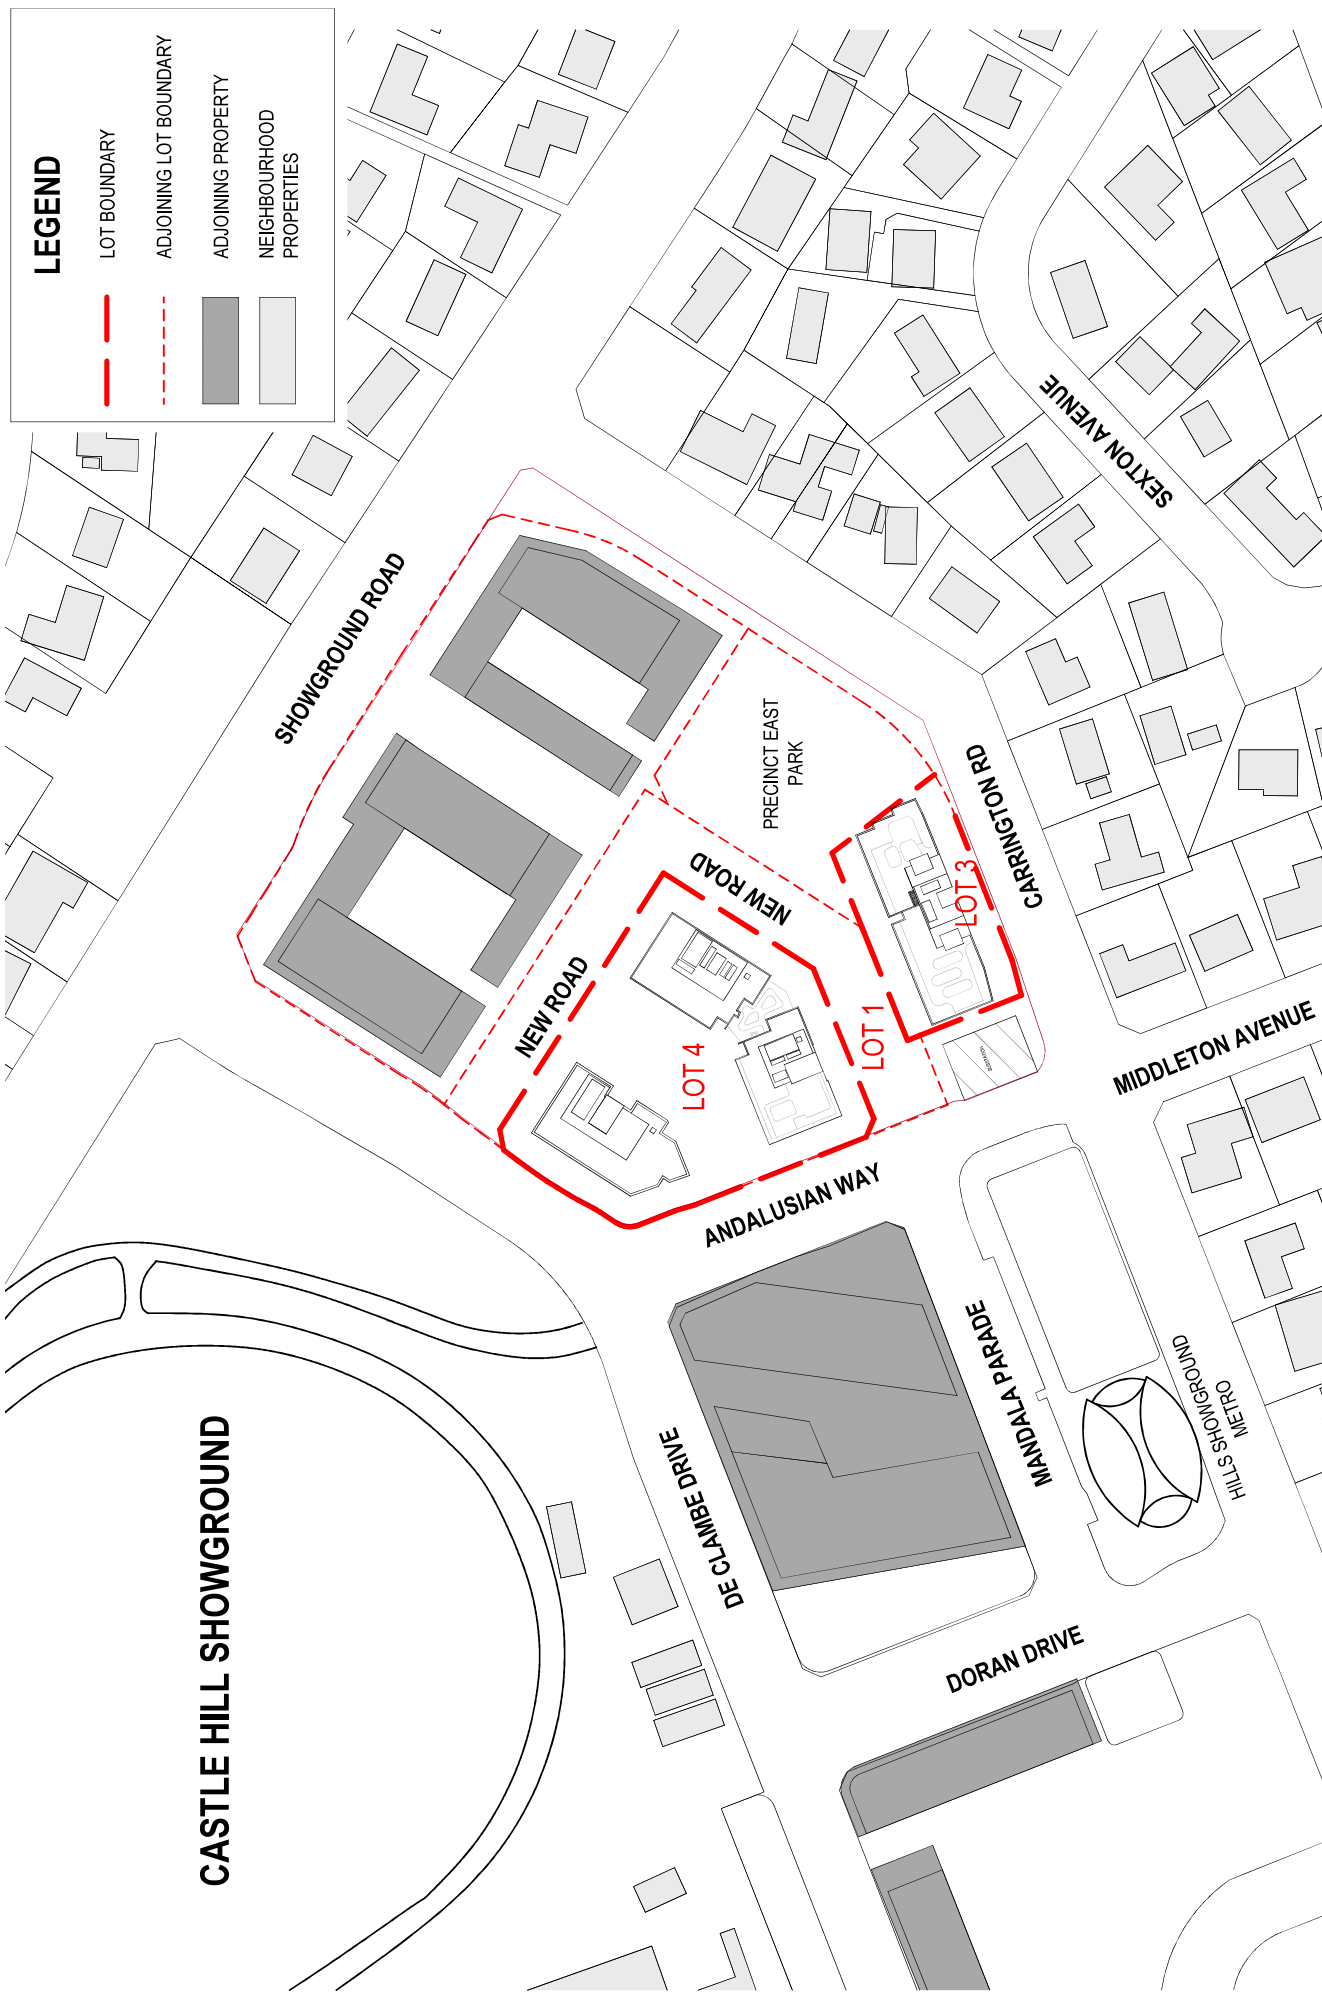

KEY PLAN

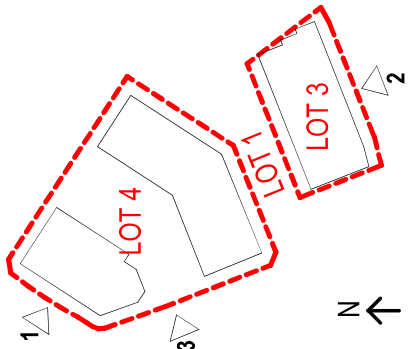

1 NORTH ELEVATION



2 SOUTH ELEVATION



3 WEST ELEVATION



DEICORP
Design. Develop. Deliver.

GROUP GSA FOR

DRAWING NO.
N0002

DRAWING TITLE
NOTIFICATION
ELEVATION

DATE
19/12/23

SCALE
A4

ANDALUSIAN WAY HILLS
SHOWGROUND EAST
© GROUP GSA