DRAWING TITLE DA 000 COVER PAGE AND CONTENTS DA 002 SITE ANALYSIS + DESIGN PRINCIPLES DA 003 BUILT FORM SEPARATION DA 004 SITE SURVEY DA 005 DEMOLITION PLAN DA 006 DEVELOPMENT SUMMARY DA 097 BASEMENT 03 FLOOR PLAN DA 098 BASEMENT 02 FLOOR PLAN DA 099 BASEMENT 01 FLOOR PLAN DA 100 GROUND FLOOR PLAN DA 101 LEVEL 01 FLOOR PLAN DA 102 LEVEL 02 FLOOR PLAN DA 103 LEVEL 03 - 04 FLOOR PLAN DA 105 LEVEL 05 FLOOR PLAN DA 106 LEVEL 06 FLOOR PLAN DA 107 LEVEL 07-22 FLOOR PLAN DA 123 LEVEL 23 FLOOR PLAN (MID RISE PLANT) DA 135 LEVEL 24-43 FLOOR PLAN DA 144 LEVEL 44 FLOOR PLAN DA 145 LEVEL 45 FLOOR PLAN (PLANT) DA 146 LEVEL 46 FLOOR PLAN (ROOF PLANT) DA 147 ROOF PLAN DA 200 NORTH ELEVATION - TOWER DA 201 SOUTH ELEVATION - TOWER DA 202 EAST ELEVATION - TOWER DA 203 WEST ELEVATION - TOWER DA 204 PODIUM ELEVATIONS - NORTH DA 205 PODIUM ELEVATIONS - SOUTH DA 206 PODIUM ELEVATIONS - EAST DA 207 TOWER ELEVATIONS DA 250 SECTIONS DA 251 SECTIONS DA 252 PODIUM SECTIONS DA 253 PODIUM SECTIONS DA 254 COS SECTIONS AND ELEVATIONS COS SECTIONS AND ELEVATIONS DA 256 COS SECTIONS AND ELEVATIONS DA 257 FAÇADE STRATEGY DA 300 MATERIALITY PALETTE RENDERS DA 302 RENDERS DA 303 RENDERS DA 400 VIEWS FROM THE SUN VIEWS FROM THE SUN DA 402 VIEWS FROM THE SUN DA 403 VIEWS FROM THE SUN DA 404 VIEWS FROM THE SUN DA 405 SHADOW DIAGRAMS SHADOW DIAGRAMS DA 406 SHADOW DIAGRAMS DA 408 SHADOW STUDY DA 409 SHADOW STUDY DA 500 COMPLIANCE - GFA COMPLIANCE - GFA COMPLIANCE - GBA COMPLIANCE - GBA



Autodesk Docs://23115 410-416 Victoria Avenue Chatswood/23115_GENERAL_R24.rvt

A SSDA LODGEMENT

15.04.2025

SEPP 65 COMPLIANCE - SOLAR AND CROSS VENTILATION

COMPLIANCE - LIVABLE/ADAPTABLE APARTMENTS

COMPLIANCE - COMMUNAL OPEN SPACE, TERRACE AND LANDSCAPE

STORAGE DRAWINGS AND SCHEDULES

QUALITY ASSURANCE (FK IS A CERTIFIED COMPANY TO ISO 9001-2015)

THIS PROJECT IS SUBJECT TO THE FK QUALITY ASSURANCE SYSTEM SCHEMATIC DESIGN REVIEW FOR THIS PROJECT IS COMPLETED. REVIEW DATE: 26.03.25

DESIGN DEVELOPMENT REVIEW FOR THIS PROJECT IS YET TO BE COMPLETED. TENDER DOCUMENTATION REVIEW FOR THIS PROJECT IS YET TO BE COMPLETED.

CONSTRUCTION DOCUMENTATION REVIEW FOR THIS DRAWING IS YET TO BE COMPLETED.

IF THIS DRAWING IS STAMPED 'UNCONTROLLED COPY' THEN IT IS TO BE CONSIDERED A DRAFT, SUBJECT TO REVISION WITHOUT NOTICE

NOTESTHIS DRAWING IS COPYRIGHT AND SHALL REMAIN THE PROPERTY OF FENDER KATSALIDIS (AUST) PTY LTD CHECK AND VERIFY ALL DIMENSIONS ON SITE PRIOR TO COMMENCING WORK. DRAWING TO BE READ IN CONJUNCTION WITH ALL OTHER CONTRACT DOCUMENTS. DO NOT SCALE DRAWINGS. USE FIGURED DIMENSIONS ONLY. SEEK CLARIFICATION OF

INCONSISTENCES / CONFLICTS.

15.04.2025

23115

NOVUS ON VICTORIA

COVER PAGE AND CONTENTS


DRAWING TITLE


410-416 VICTORIA AVE CHATSWOOD


FΚ WWW.FKAUSTRALIA.COM L21, 259 GEORGE STREET, SYDNEY NEW SOUTH WALES 2000 AUSTRALIA TELEPHONE: +61 2 8216 3500

FENDER KATSALIDIS (AUST) PTY LTD ACN 092 943 032 ISSUE PURPOSE SSDA LODGEMENT



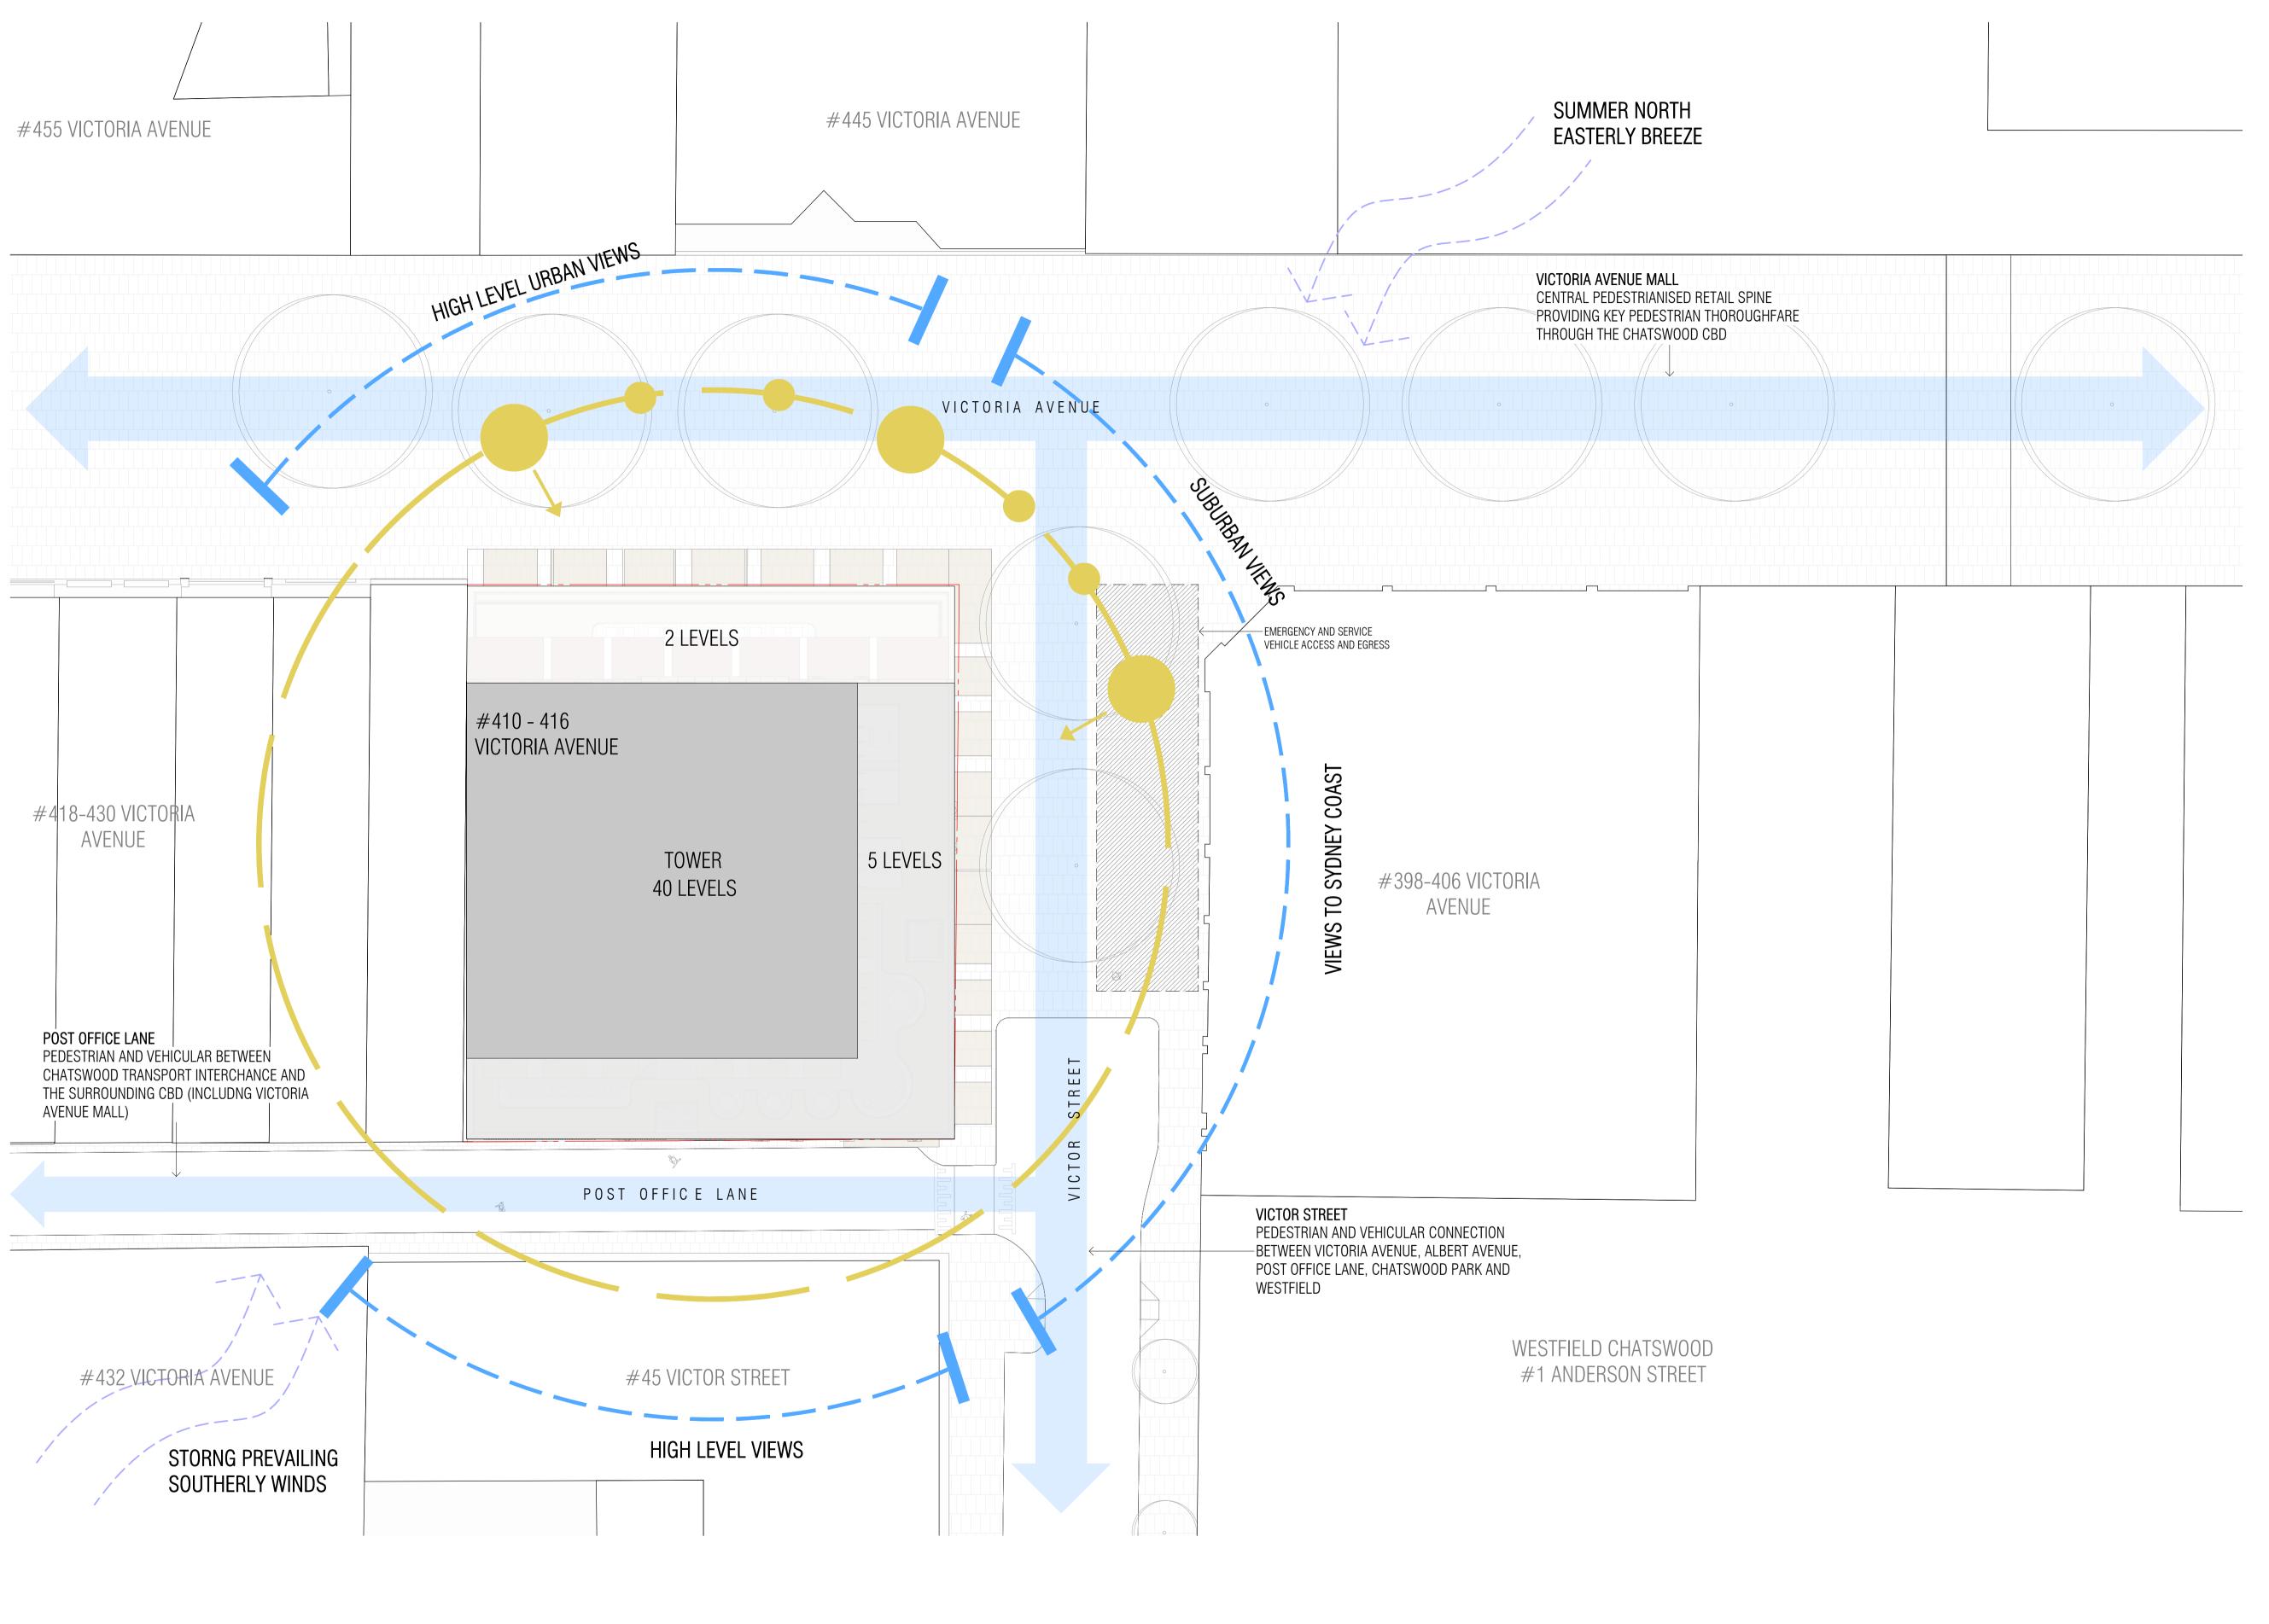

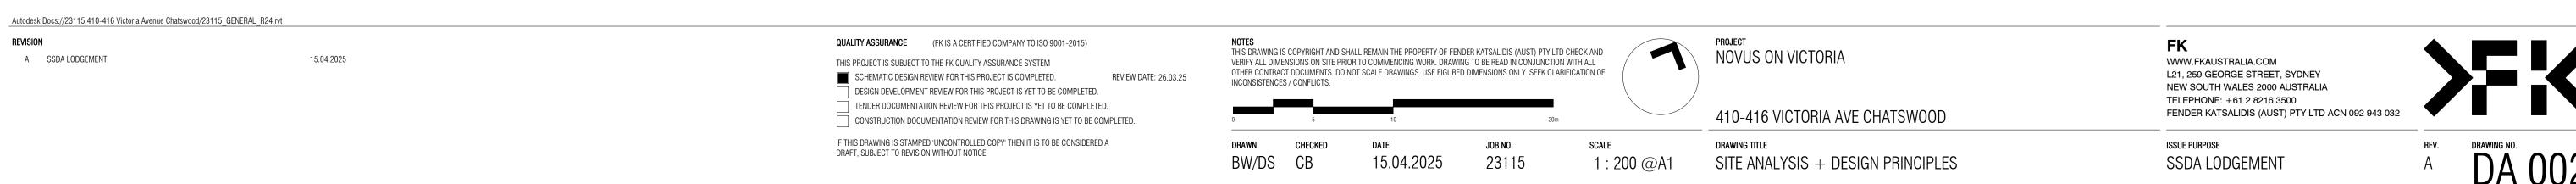

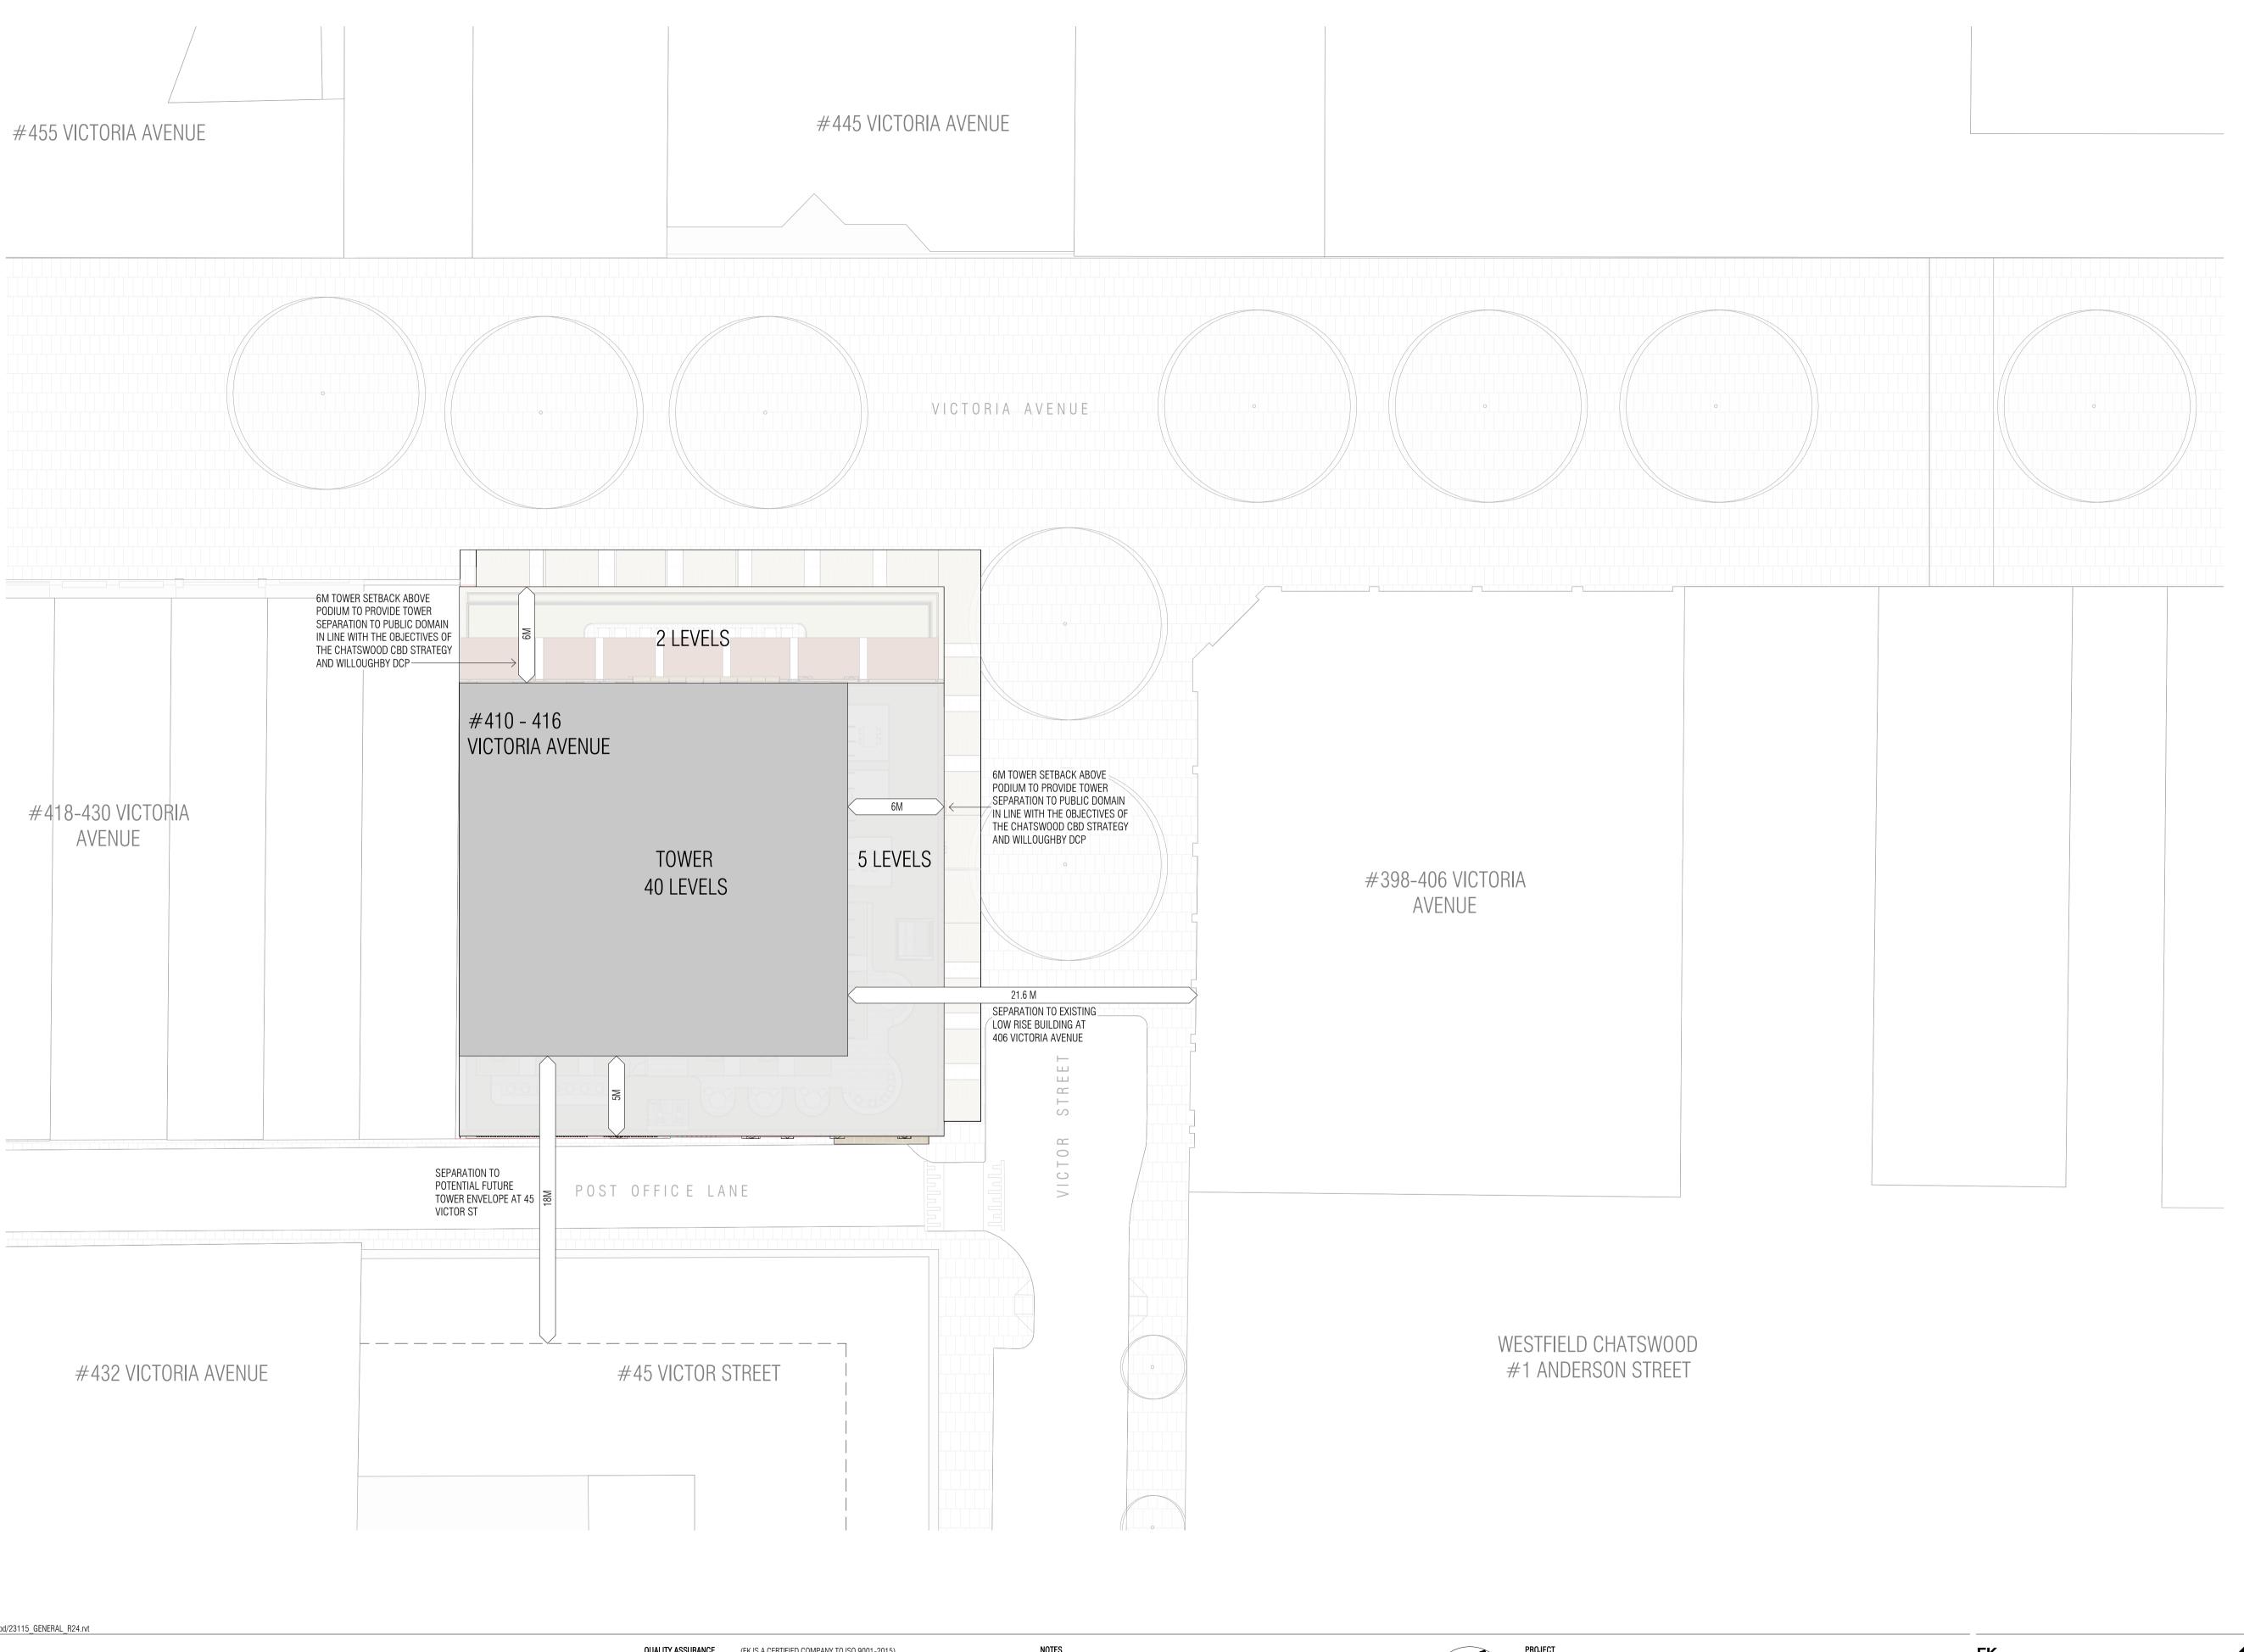

Autodesk Docs://23115 410-416 Victoria Avenue Chatswood/23115_GENERAL_R24.rvt NOTES
THIS DRAWING IS COPYRIGHT AND SHALL REMAIN THE PROPERTY OF FENDER KATSALIDIS (AUST) PTY LTD CHECK AND VERIFY ALL DIMENSIONS ON SITE PRIOR TO COMMENCING WORK. DRAWING TO BE READ IN CONJUNCTION WITH ALL OTHER CONTRACT DOCUMENTS. DO NOT SCALE DRAWINGS. USE FIGURED DIMENSIONS ONLY. SEEK CLARIFICATION OF PROJECT NOVUS ON VICTORIA **QUALITY ASSURANCE** (FK IS A CERTIFIED COMPANY TO ISO 9001-2015) FK A SSDA LODGEMENT 15.04.2025 WWW.FKAUSTRALIA.COM THIS PROJECT IS SUBJECT TO THE FK QUALITY ASSURANCE SYSTEM L21, 259 GEORGE STREET, SYDNEY SCHEMATIC DESIGN REVIEW FOR THIS PROJECT IS COMPLETED. REVIEW DATE: 26.03.25 NEW SOUTH WALES 2000 AUSTRALIA DESIGN DEVELOPMENT REVIEW FOR THIS PROJECT IS YET TO BE COMPLETED. TELEPHONE: +61 2 8216 3500 TENDER DOCUMENTATION REVIEW FOR THIS PROJECT IS YET TO BE COMPLETED. 410-416 VICTORIA AVE CHATSWOOD FENDER KATSALIDIS (AUST) PTY LTD ACN 092 943 032 CONSTRUCTION DOCUMENTATION REVIEW FOR THIS DRAWING IS YET TO BE COMPLETED. IF THIS DRAWING IS STAMPED 'UNCONTROLLED COPY' THEN IT IS TO BE CONSIDERED A DRAFT, SUBJECT TO REVISION WITHOUT NOTICE ISSUE PURPOSE 15.04.2025 23115 1:200@A1 BUILT FORM SEPARATION SSDA LODGEMENT





KEY METRICS

SITE AREA - 1049.876 m²

PROPOSED OVERALL GFA - 18,475 m² PROPOSED RESIDENTIAL GFA - 16,318 m² PROPOSED RETAIL GFA - 1,110 m² PROPOSED AMENITY GFA

- 1,047 m²

CAR PARKS PROVIDED - **09** (INC. DDA CAR SPACE) MOTORCYCLE PARKING PROVIDED - 01

GFA RESIDENTIAL

GFA

GFA RETAIL

GFA AMENITY

LEVEL GROUND

LEVEL BASEMENT 3

LEVEL 2

LEVEL 6 LEVEL 44

TOTAL

LEVEL 1

TOTAL

16318 m²

374 m²

736 m² 1110 m²

20 m²

439 m² 160 m²

428 m²

1047 m²

GFA

GFA

DEVELOPMENT SUMMARY										
	Α Α	PARTM	ENT MIX						RESI	
LEVEL	STUDIO	1 BED	2 BED	3 BED	TOTAL	NIA RESIDENTIAL	NLA RETAIL	TOTAL NSA/NLA	AMENITY -INTERNAL	RESI TERRACE
BASEMENT 3	0	0	0	0	0	0 m ²	0 m ²	0 m ²	253 m ²	0 m ²
BASEMENT 2	0	0	0	0	0	0 m ²	0 m ²	0 m ²	83 m ²	0 m ²
BASEMENT 1	0	0	0	0	0	0 m ²	60 m ²	60 m ²	82 m ²	0 m ²
GROUND	0	0	0	0	0	0 m ²	376 m ²	376 m ²	02 m ²	0 m ²
LEVEL 1	0	0	0	0	0		789 m ²	789 m ²	0 m ²	0 m ²
LEVEL 2	0	0	0	0	0	0 m ²	0 m ²	0 m ²	786 m ²	
LEVEL 3	3		2			499 m ²				343 m ²
		2		1	8		0 m ²	499 m ²	0 m ²	0 m ²
LEVEL 4	3	2	2	1	8	499 m ²	0 m ²	499 m ²	0 m ²	0 m ²
LEVEL 5	3	2	2	1	8	500 m ²	0 m ²	500 m ²	40 m ²	0 m ²
LEVEL 6	2	1	1	0	4		0 m ²	190 m ²	158 m ²	237 m ²
LEVEL 7	4	2	1	0	7		0 m ²	318 m ²	0 m ²	0 m ²
LEVEL 8	4	2	1	0	7	318 m ²	0 m ²	318 m ²	0 m ²	0 m ²
LEVEL 9	4	2	1	0	7	318 m ²	0 m ²	318 m ²	0 m ²	0 m ²
LEVEL 10	4	2	1	0	7		0 m ²	318 m ²	0 m ²	0 m ²
LEVEL 11	4	2	1	0	7	318 m ²	0 m ²	318 m ²	0 m ²	0 m ²
LEVEL 12	4	2	1	0	7	318 m ²	0 m ²	318 m ²	0 m ²	0 m ²
LEVEL 13	4	2	1	0	7		0 m ²	318 m ²	0 m ²	0 m ²
LEVEL 14	4	2	1	0	7	318 m ²	0 m ²	318 m ²	0 m ²	0 m ²
LEVEL 15	4	2	1	0	7	318 m ²	0 m ²	318 m ²	0 m ²	0 m ²
LEVEL 16	4	2	1	0	7	318 m ²	0 m ²	318 m ²	0 m ²	0 m ²
LEVEL 17	4	2	1	0	7	318 m ²	0 m ²	318 m ²	0 m ²	0 m ²
LEVEL 18	4	2	1	0	7	318 m ²	0 m ²	318 m ²	0 m ²	0 m ²
LEVEL 19	4	2	1	0	7	318 m ²	0 m ²	318 m ²	0 m ²	0 m ²
LEVEL 20	4	2	1	0	7	318 m ²	0 m ²	318 m ²	0 m ²	0 m ²
LEVEL 21	4	2	1	0	7	318 m ²	0 m ²	318 m ²	0 m ²	0 m ²
LEVEL 22	4	2	1	0	7	318 m ²	0 m ²	318 m ²	0 m ²	0 m ²
LEVEL 23	0	0	0	0	0	0 m ²	0 m ²	0 m ²	208 m ²	208 m ²
LEVEL 24	2	2	2	0	6	324 m ²	0 m ²	324 m ²	0 m ²	0 m ²
LEVEL 25	2	2	2	0	6	324 m ²	0 m ²	324 m ²	0 m ²	0 m ²
LEVEL 26	2	2	2	0	6	324 m ²	0 m ²	324 m ²	0 m ²	0 m ²
LEVEL 27	2	2	2	0	6		0 m ²	324 m ²	0 m ²	0 m ²
LEVEL 28	2	2	2	0	6		0 m ²		0 m ²	0 m ²
LEVEL 29	2	2	2	0	6		0 m ²	324 m ²	0 m ²	0 m ²
LEVEL 30	2	2	2	0	6		0 m ²		0 m ²	0 m ²
LEVEL 31	2	2	2	0	6		0 m ²		0 m ²	0 m ²
LEVEL 32	2	2	2	0	6		0 m ²	324 m ²	0 m ²	0 m ²
LEVEL 33	2	2	2	0	6		0 m ²		0 m ²	0 m ²
LEVEL 34	2	2	2	0	6		0 m ²		0 m ²	0 m ²
LEVEL 35	2	2	2	0	6		0 m ²	324 m ²	0 m ²	0 m ²
LEVEL 36	2	2	2	0	6		0 m ²		0 m ²	0 m ²
LEVEL 37	2	2	2	0	6		0 m ²		0 m ²	0 m ²
LEVEL 38	2	2	2	0	6		0 m ²		0 m ²	0 m ²
LEVEL 39	2	2	2	0	6		0 m ²		0 m ²	0 m ²
LEVEL 40	2	2	2	0	6		0 m ²		0 m ²	0 m ²
								324 m ²		
LEVEL 41	2	2	2	0	6		0 m ²	324 m ²	0 m ²	0 m ²
LEVEL 42	2	2	2	0	6		0 m ²		0 m ²	0 m ²
LEVEL 43	2	2	2	0	6		0 m ²		0 m ²	0 m ²
LEVEL 44	0	0	0	0	0		0 m ²	0 m ²	434 m²	0 m ²
LEVEL 45	0	0	0	0	0		0 m ²	0 m ²	0 m ²	0 m ²
LEVEL 46	0	0	0	0	0		0 m ²		0 m ²	0 m ²
TOTALS	115	79	63	3	260	13246 m ²	1225 m ²	14471 m ²	2044 m ²	788 m²

LEVEL	GFA
BASEMENT 3	20 m
GROUND	540 m
LEVEL 1	736 m
LEVEL 2	439 m
LEVEL 3	594 m
LEVEL 4	595 m
LEVEL 5	633 m
LEVEL 6	405 m
LEVEL 7	389 m
LEVEL 8	389 m
LEVEL 9	389 m
LEVEL 10	389 m
LEVEL 11	389 m
LEVEL 12	389 m
LEVEL 13	389 m
LEVEL 14	389 m
LEVEL 15	389 m
LEVEL 16	389 m
LEVEL 17	389 m
LEVEL 18	389 m
LEVEL 19	389 m
LEVEL 20	389 m
LEVEL 21	389 m
LEVEL 22	389 m
LEVEL 23	65 m
LEVEL 24	390 m
LEVEL 25	390 m
LEVEL 26	390 m
LEVEL 27	390 m
LEVEL 28	390 m
LEVEL 29	390 m
LEVEL 30	390 m
LEVEL 31	390 m
LEVEL 32	390 m
LEVEL 33	390 m
LEVEL 34	390 m
LEVEL 35	390 m
LEVEL 36	390 m
LEVEL 37	390 m
LEVEL 38	390 m
LEVEL 39	390 m
LEVEL 40	390 m
LEVEL 41	
LEVEL 41	390 m 390 m
LEVEL 42	390 m
LEVEL 43	
TOTAL	428 m
LIOTAL	18475 m

	DULE - GFA
LEVEL	GFA
BASEMENT 3	20 m
GROUND	540 m
LEVEL 1	736 m
LEVEL 2	439 m
LEVEL 3	594 m
LEVEL 4	595 m
LEVEL 5	633 m
LEVEL 6	405 m
LEVEL 7	389 m
LEVEL 8	389 m
LEVEL 9	389 m
LEVEL 10	389 m
LEVEL 11	389 m
LEVEL 12	389 m
LEVEL 13	389 m
LEVEL 14	389 m
LEVEL 15	389 m
LEVEL 16	389 m
LEVEL 17	389 m
LEVEL 18	389 m
LEVEL 19	389 m
LEVEL 20	389 m
LEVEL 21	389 m
LEVEL 22	389 m
LEVEL 23	65 m
LEVEL 24	390 m
LEVEL 25	390 m
LEVEL 26	390 m
LEVEL 27	390 m
LEVEL 28	390 m
LEVEL 29	390 m
LEVEL 30	390 m
LEVEL 31	390 m
LEVEL 32	390 m
LEVEL 33	390 m
LEVEL 34	390 m
LEVEL 35	390 m
LEVEL 36	390 m
LEVEL 37	390 m
LEVEL 38	390 m
LEVEL 39	390 m
LEVEL 40	390 m
LEVEL 41	390 m
LEVEL 42	390 m
LEVEL 43	390 m
LEVEL 44	428 m

G	BA
LEVEL	GBA
BASEMENT 3	1037 m ²
BASEMENT 2	1037 m ²
BASEMENT 1	1037 m ²
GROUND	1042 m ²
LEVEL 1	1017 m ²
LEVEL 2	1001 m ²
LEVEL 3	823 m ²
LEVEL 4	823 m ²
LEVEL 5	823 m ²
LEVEL 6	552 m ²
LEVEL 7	552 m ²
LEVEL 8	552 m ²
LEVEL 9	552 m ²
LEVEL 10	552 m ²
LEVEL 11	552 m ²
LEVEL 12	552 m ²
LEVEL 13	552 m ²
LEVEL 14	552 m ²
LEVEL 15	552 m ²
LEVEL 16	552 m ²
LEVEL 17	552 m ²
LEVEL 18	552 m ²
LEVEL 19	552 m ²
LEVEL 20	552 m ²
LEVEL 21	552 m ²
LEVEL 22	552 m ²
LEVEL 23	553 m ²
LEVEL 24	552 m ²
LEVEL 25	552 m ²
LEVEL 26	552 m ²
LEVEL 27	552 m ²
LEVEL 28	552 m ²
LEVEL 29	552 m ²
LEVEL 30	552 m ²
LEVEL 31	552 m ²
LEVEL 32	552 m ²
LEVEL 33	552 m ²
LEVEL 34	552 m ²
LEVEL 34	552 m ²
LEVEL 35	552 m ²
LEVEL 36	552 m ²
LEVEL 38	552 m ²
LEVEL 39	552 m ²
LEVEL 40 LEVEL 41 LEVEL 42 LEVEL 43 LEVEL 44 LEVEL 45	552 m ² 552 m ² 552 m ² 552 m ² 553 m ² 553 m ² 553 m ²

30736 m²

ADG COMPLIANCE

SOLAR - 2 HRS SUNLIGHT TO LIVING/PRIVATE OPEN SPACE

>2HR 216 UNITS 83% 0 HR 45 UNITS 17% **CROSS VENTILATION**

COMPLIANT 26 UNITS 62% NOT COMPLIANT 16 UNITS 38%

	TOTAL				
EVEL	APARTMENTS	2 HR	2 HR %	0 HR	0 HR %
ASEMENT 3	0	0	0%	0	0%
ASEMENT 2	0	0	0%	0	0%
SEMENT 1	0	0	0%	0	0%
ROUND	0	0	0%	0	0%
VEL 1	0	0	0%	0	0%
VEL 2	0	0	0%	0	0%
VEL 3	8	5	2%	3	1%
VEL 4	8	5	2%	3	1%
VEL 5	8	5	2%	3	1%
VEL 6	4	4	2%	0	0%
	7	6		1	0%
VEL 7			2%		
VEL 8	7	6	2%	1	0%
VEL 9	7	6	2%	1	0%
VEL 10	7	6	2%	1	0%
VEL 11	7	6	2%	1	0%
VEL 12	7	6	2%	1	0%
VEL 13	7	6	2%	1	0%
VEL 14	7	6	2%	1	0%
VEL 15	7	6	2%	1	0%
VEL 16	7	6	2%	1	0%
VEL 17	7	6	2%	1	0%
VEL 18	7	6	2%	1	0%
VEL 19	7	6	2%	1	0%
VEL 20	7	6	2%	1	0%
VEL 21	7	6	2%	1	0%
VEL 22	7	6	2%	1	0%
VEL 23	0	0	0%	0	0%
VEL 24	6	5	2%	1	0%
VEL 25	6	5	2%	1	0%
VEL 26	6	5	2%	1	0%
VEL 27	6	5	2%	1	0%
VEL 28	6	5	2%	1	0%
VEL 20	6	5	2%	1	0%
VEL 29 VEL 30	6	5 5	2%	1	0%
VEL 31	6	5	2%	1	0%
VEL 32	6	5	2%	1	0%
VEL 33	6	5	2%	1	0%
VEL 34	6	5	2%	1	0%
VEL 35	6	5	2%	1	0%
VEL 36	6	5	2%	1	0%
VEL 37	6	5	2%	1	0%
VEL 38	6	5	2%	1	0%
VEL 39	6	5	2%	1	0%
VEL 40	6	5	2%	1	0%
VEL 41	6	5	2%	1	0%
VEL 42	6	5	2%	1	0%
VEL 43	6	5	2%	1	0%
VEL 44	0	0	0%	0	0%
VEL 45	0	0	0%	0	0%
VEL 46	0	0	0%	0	0%
OTALS	260	215	83%	45	17%

ADG COMPLIANCE - CROSS VENT					
LEVEL	TOTAL	CV COUNT			
GROUND	0	0			
LEVEL 1	0	0			
LEVEL 2	0	0			
LEVEL 3	8	6			
LEVEL 4	8	6			
LEVEL 5	8	6			
LEVEL 6	4	2			
LEVEL 7	7	3			
LEVEL 8	7	3			
TOTALS	42	26			

ADG COMPLIANCE - CROSS VENT % 62%

MOTORCYCLE PARKING SCHEDULE LEVEL MOTORBIKES

CAR PARKING SCHEDULE

CARSHARE CARSHARE

ACCESSIBLE STANDARD TOTAL

STUDIO 1 BED 2 BED 3 BED TOTAL 44.2% 30.4% 24.2% 1.2% 100%

Autodesk Docs://23115 410-416 Victoria Avenue Chatswood/23115_GENERAL_R24.rvt

BASEMENT 2

BASEMENT 2

A SSDA LODGEMENT

15.04.2025

QUALITY ASSURANCE (FK IS A CERTIFIED COMPANY TO ISO 9001-2015)

THIS PROJECT IS SUBJECT TO THE FK QUALITY ASSURANCE SYSTEM

SCHEMATIC DESIGN REVIEW FOR THIS PROJECT IS COMPLETED. REVIEW DATE: 26.03.25

DESIGN DEVELOPMENT REVIEW FOR THIS PROJECT IS YET TO BE COMPLETED. TENDER DOCUMENTATION REVIEW FOR THIS PROJECT IS YET TO BE COMPLETED.

CONSTRUCTION DOCUMENTATION REVIEW FOR THIS DRAWING IS YET TO BE COMPLETED. IF THIS DRAWING IS STAMPED 'UNCONTROLLED COPY' THEN IT IS TO BE CONSIDERED A

NOTES
THIS DRAWING IS COPYRIGHT AND SHALL REMAIN THE PROPERTY OF FENDER KATSALIDIS (AUST) PTY LTD CHECK AND VERIFY ALL DIMENSIONS ON SITE PRIOR TO COMMENCING WORK. DRAWING TO BE READ IN CONJUNCTION WITH ALL OTHER CONTRACT DOCUMENTS. DO NOT SCALE DRAWINGS. USE FIGURED DIMENSIONS ONLY. SEEK CLARIFICATION OF

INCONSISTENCES / CONFLICTS.

SCALE 23115

410-416 VICTORIA AVE CHATSWOOD

NOVUS ON VICTORIA


FK WWW.FKAUSTRALIA.COM L21, 259 GEORGE STREET, SYDNEY NEW SOUTH WALES 2000 AUSTRALIA TELEPHONE: +61 2 8216 3500 FENDER KATSALIDIS (AUST) PTY LTD ACN 092 943 032



DRAFT, SUBJECT TO REVISION WITHOUT NOTICE

@A1


DRAWING TITLE DEVELOPMENT SUMMARY

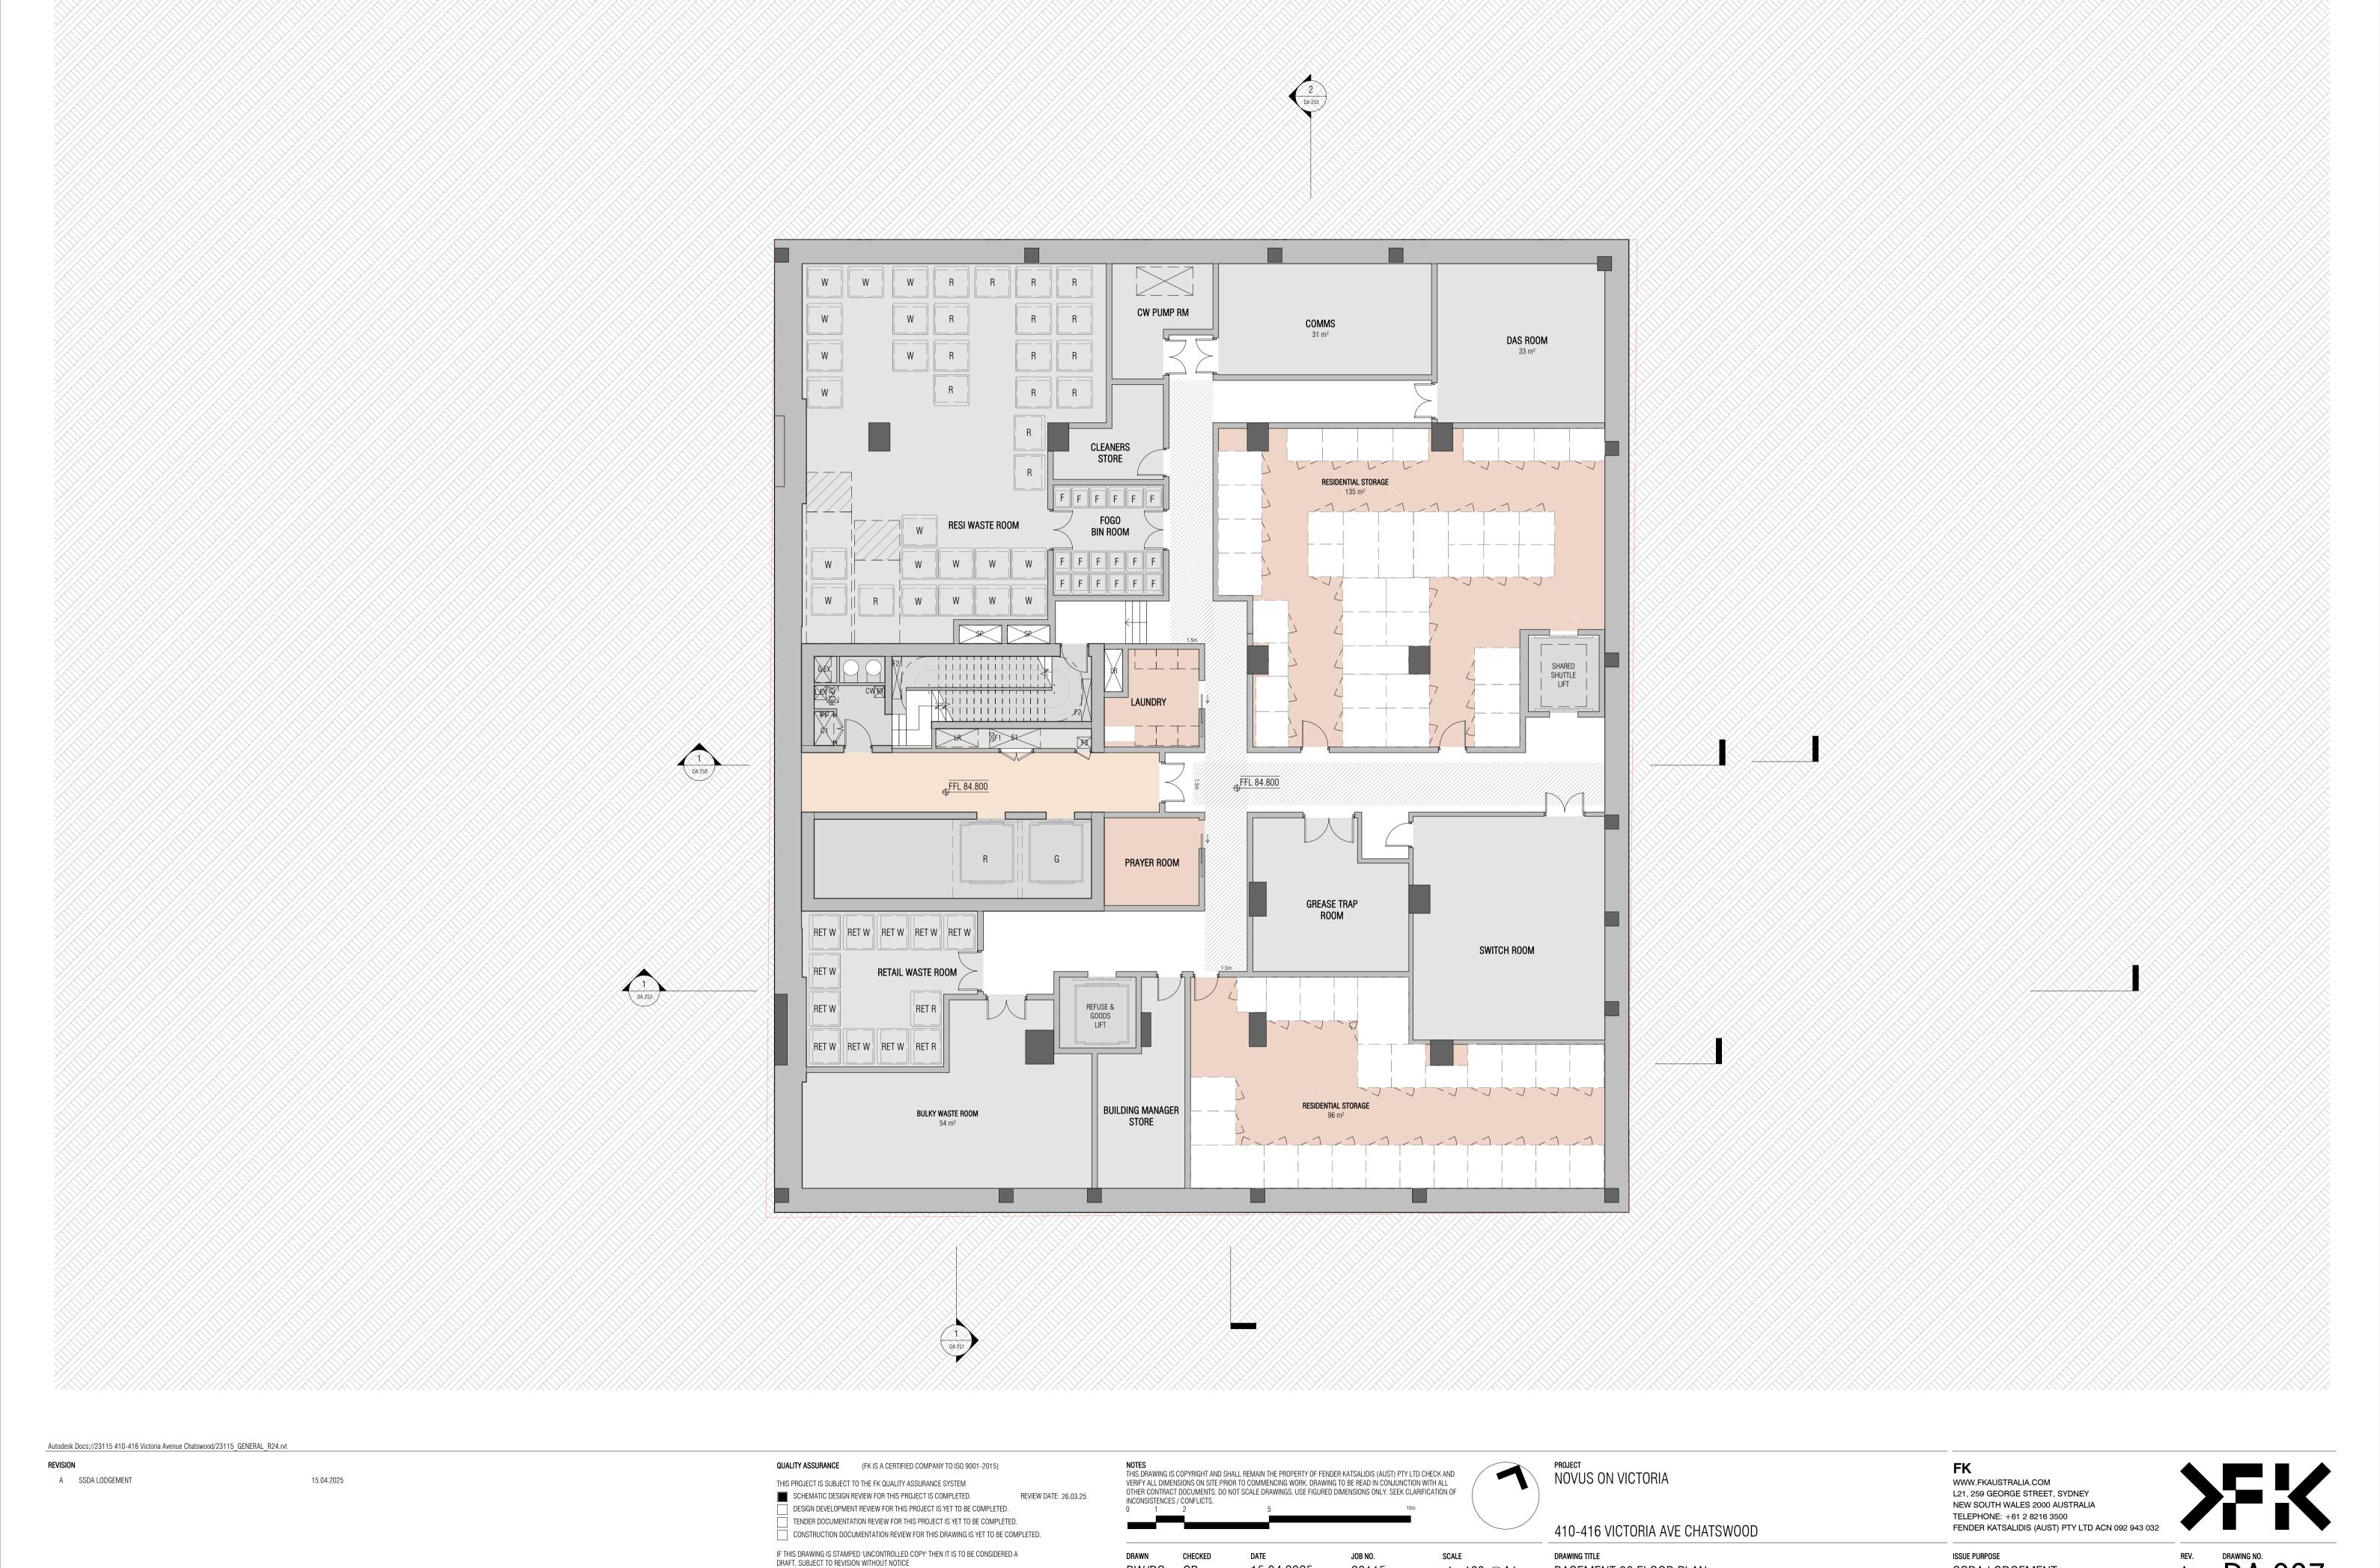

23115

1:100@A1

BASEMENT 03 FLOOR PLAN

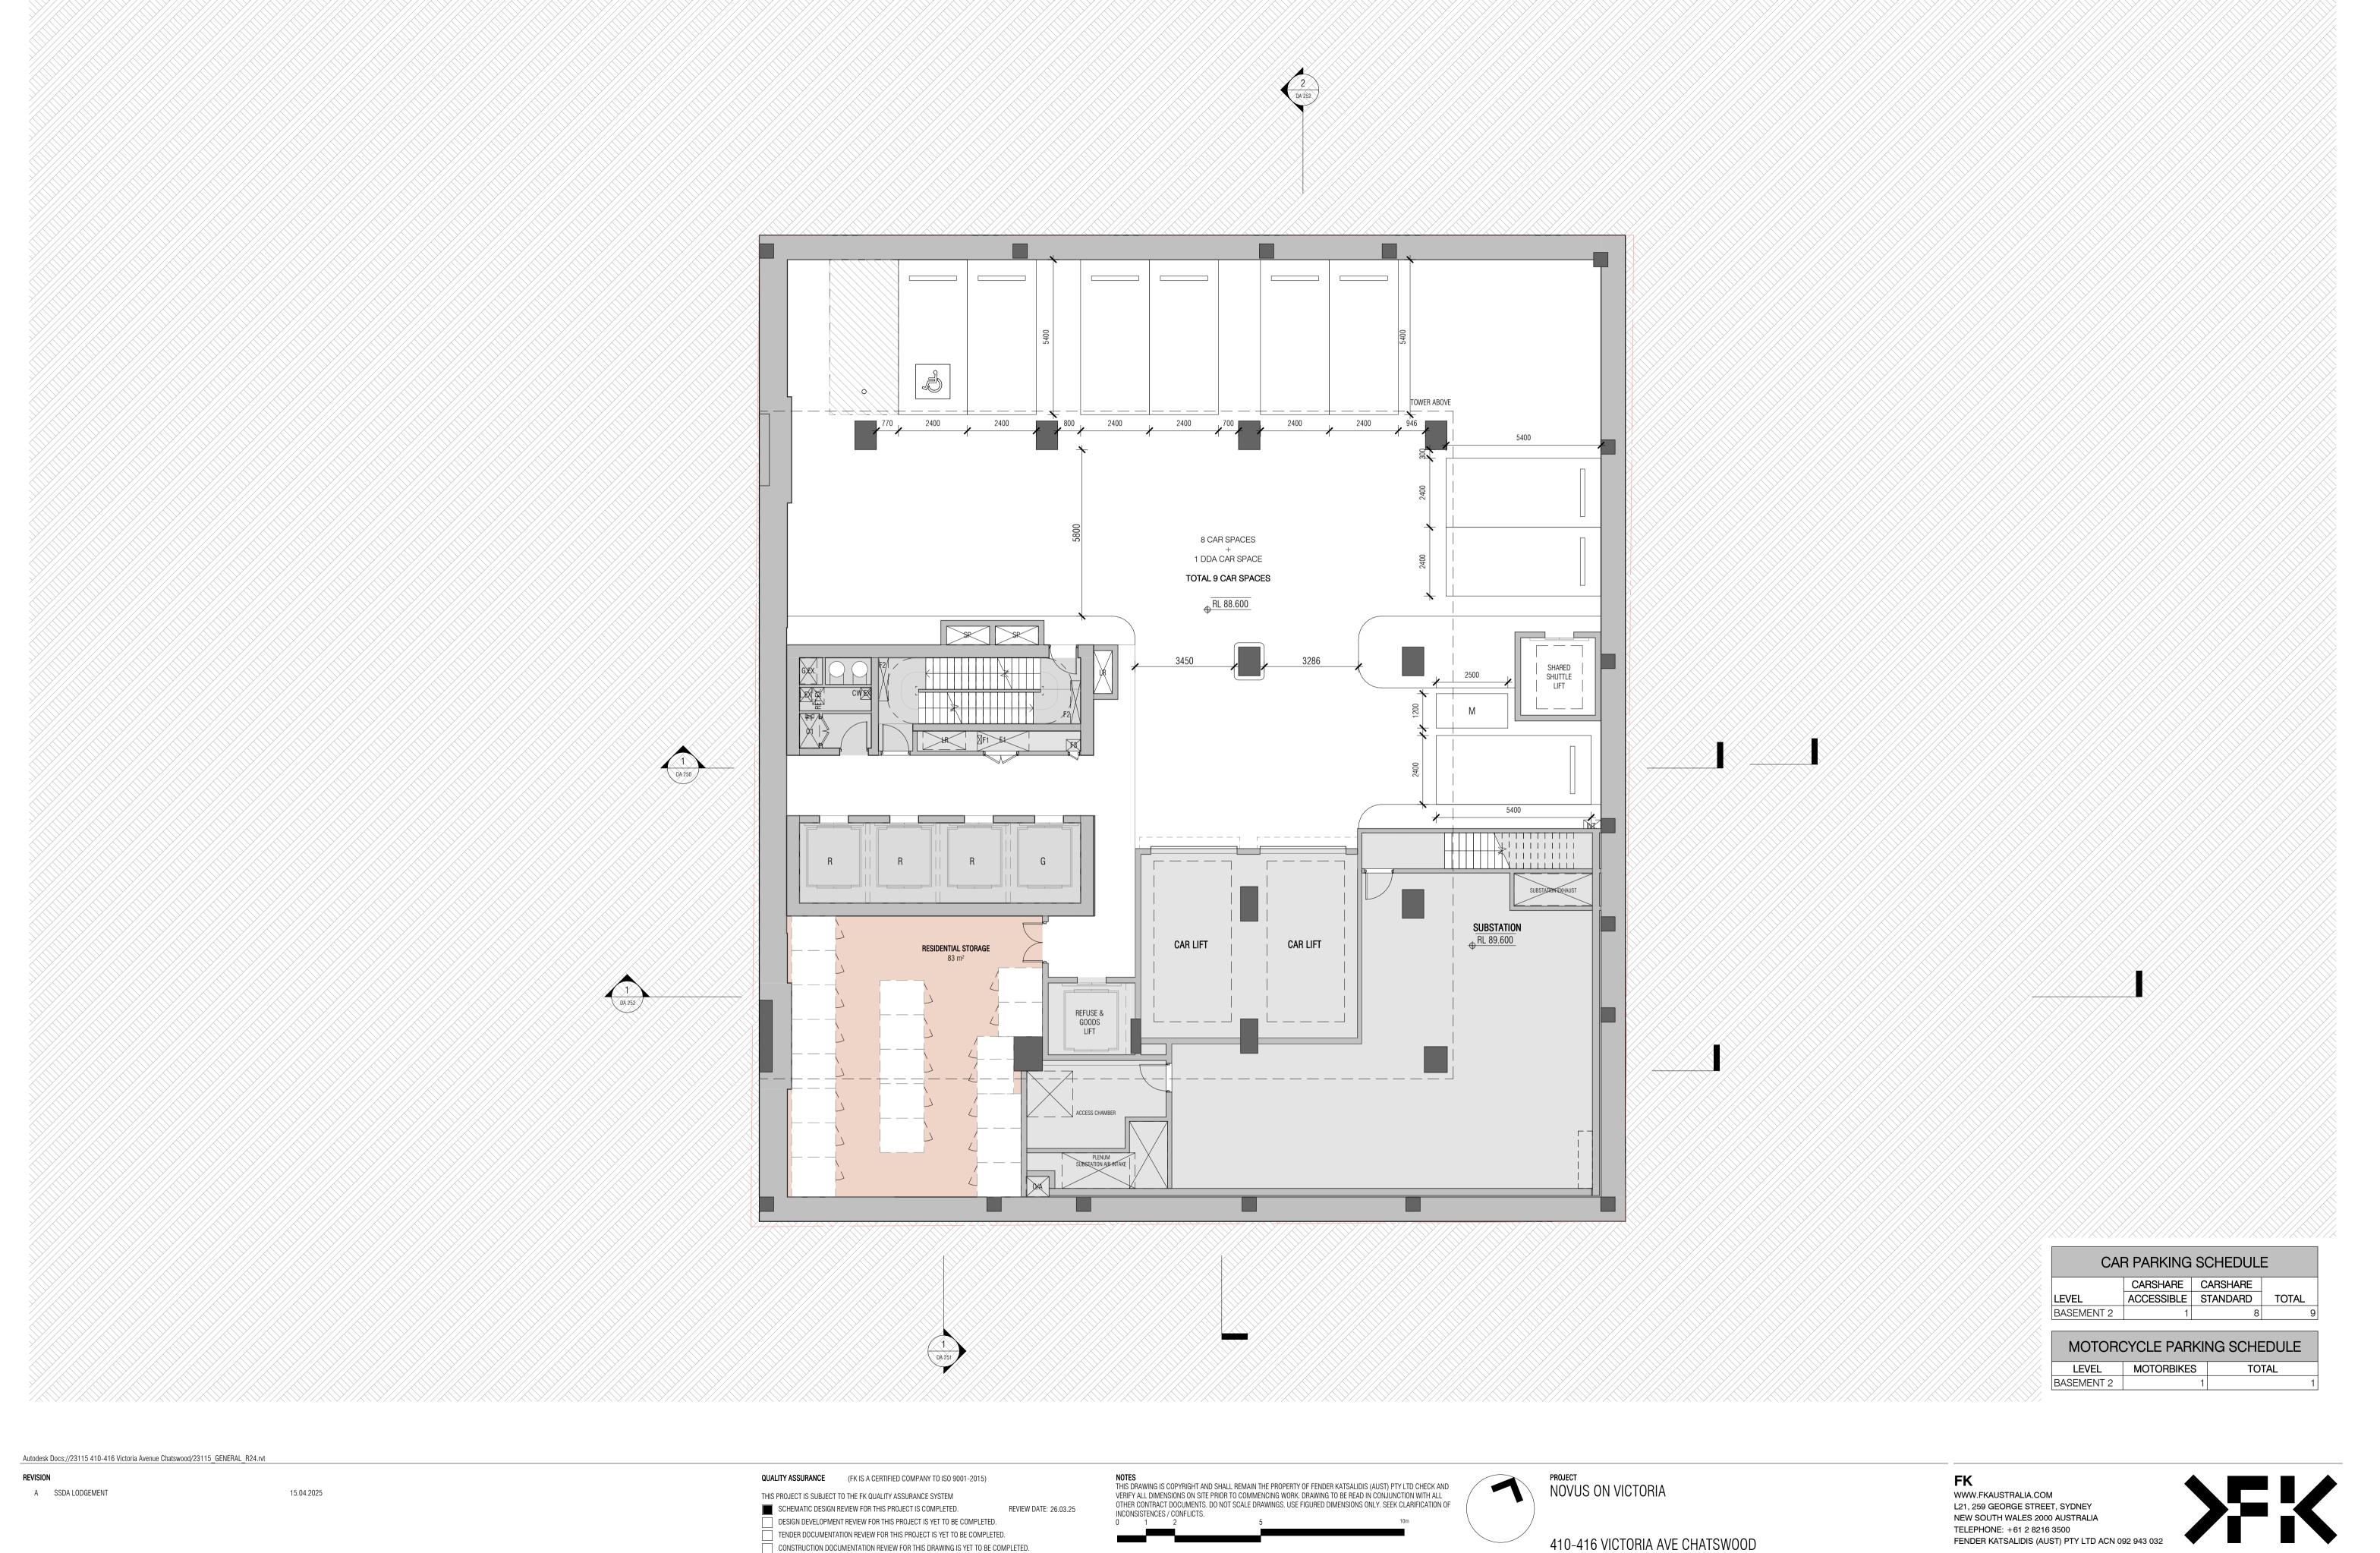

IF THIS DRAWING IS STAMPED 'UNCONTROLLED COPY' THEN IT IS TO BE CONSIDERED A DRAFT, SUBJECT TO REVISION WITHOUT NOTICE

DA 098


ISSUE PURPOSE

SSDA LODGEMENT

BASEMENT 02 FLOOR PLAN

23115

1:100@A1

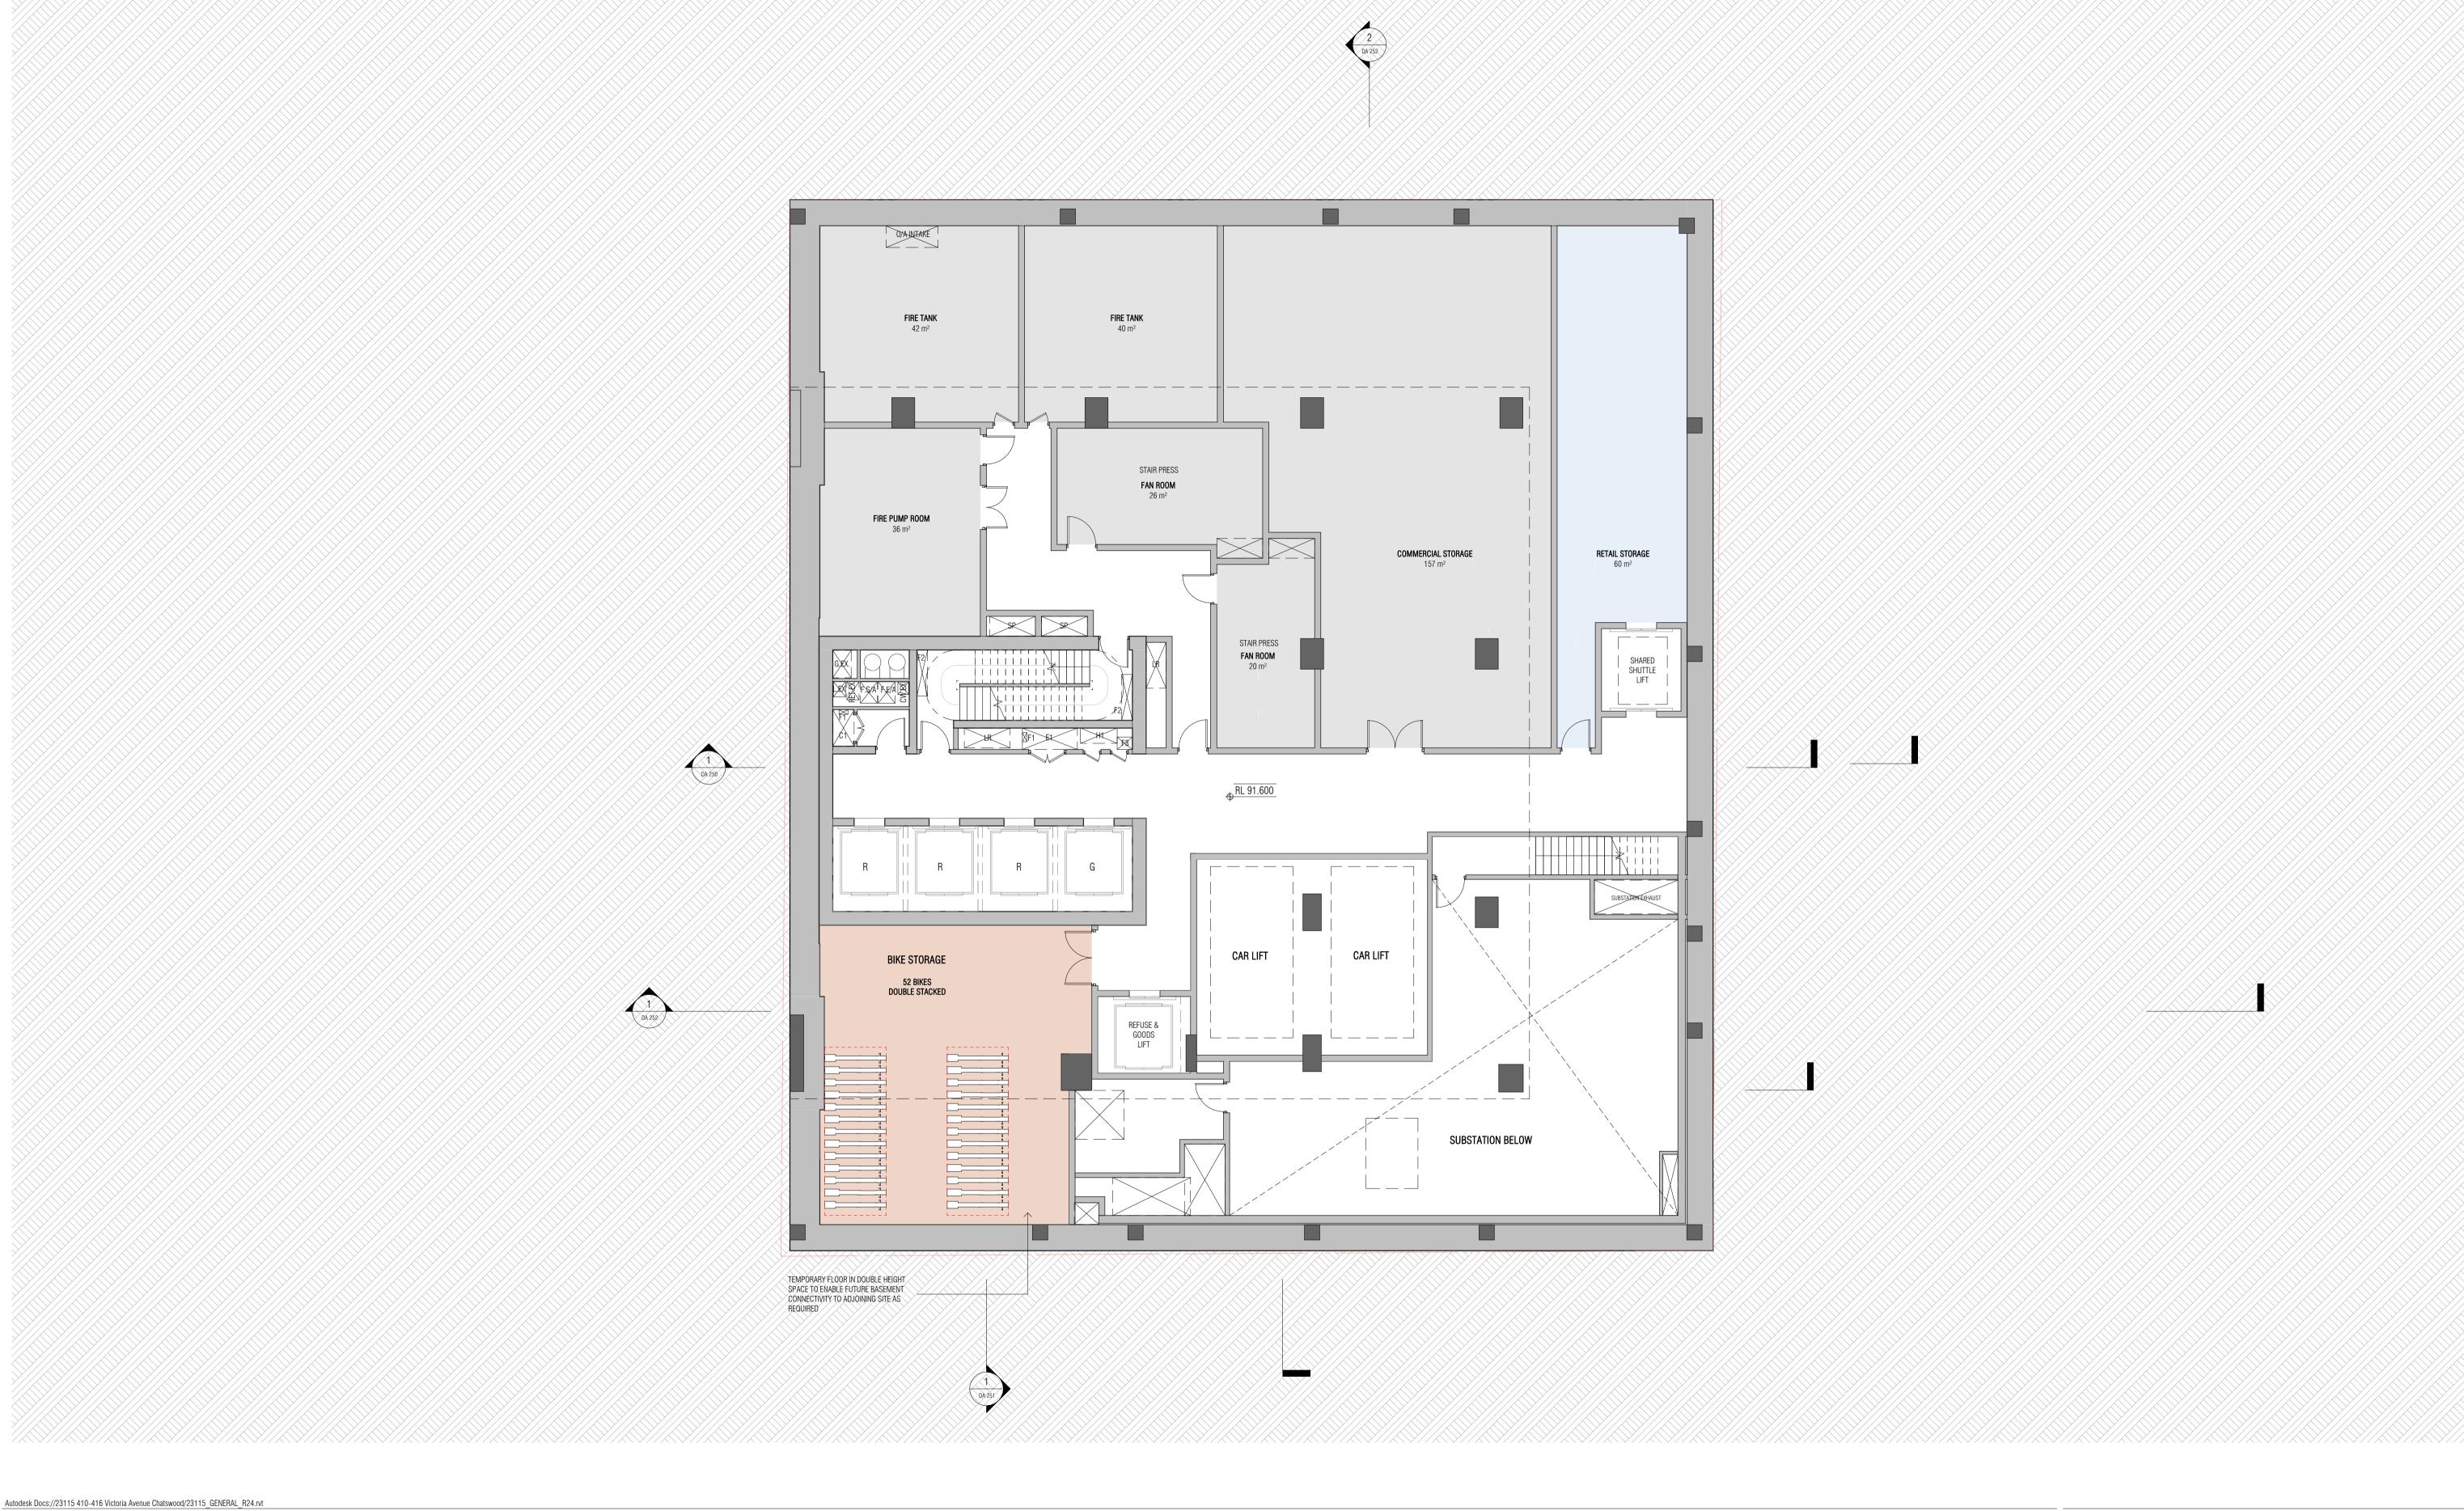

A SSDA LODGEMENT

15.04.2025

QUALITY ASSURANCE (FK IS A CERTIFIED COMPANY TO ISO 9001-2015)

THIS PROJECT IS SUBJECT TO THE FK QUALITY ASSURANCE SYSTEM

TENDER DOCUMENTATION REVIEW FOR THIS PROJECT IS YET TO BE COMPLETED.

SCHEMATIC DESIGN REVIEW FOR THIS PROJECT IS COMPLETED. REVIEW DATE: 26.03.25 DESIGN DEVELOPMENT REVIEW FOR THIS PROJECT IS YET TO BE COMPLETED.

CONSTRUCTION DOCUMENTATION REVIEW FOR THIS DRAWING IS YET TO BE COMPLETED. IF THIS DRAWING IS STAMPED 'UNCONTROLLED COPY' THEN IT IS TO BE CONSIDERED A DRAFT, SUBJECT TO REVISION WITHOUT NOTICE

NOTES
THIS DRAWING IS COPYRIGHT AND SHALL REMAIN THE PROPERTY OF FENDER KATSALIDIS (AUST) PTY LTD CHECK AND VERIFY ALL DIMENSIONS ON SITE PRIOR TO COMMENCING WORK. DRAWING TO BE READ IN CONJUNCTION WITH ALL OTHER CONTRACT DOCUMENTS. DO NOT SCALE DRAWINGS. USE FIGURED DIMENSIONS ONLY. SEEK CLARIFICATION OF INCONSISTENCES / CONFLICTS. 23115 1:100@A1

PROJECT NOVUS ON VICTORIA


410-416 VICTORIA AVE CHATSWOOD


BASEMENT 01 FLOOR PLAN

FK WWW.FKAUSTRALIA.COM L21, 259 GEORGE STREET, SYDNEY NEW SOUTH WALES 2000 AUSTRALIA TELEPHONE: +61 2 8216 3500

SSDA LODGEMENT

FENDER KATSALIDIS (AUST) PTY LTD ACN 092 943 032 ISSUE PURPOSE

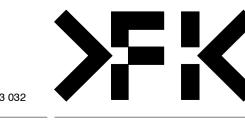

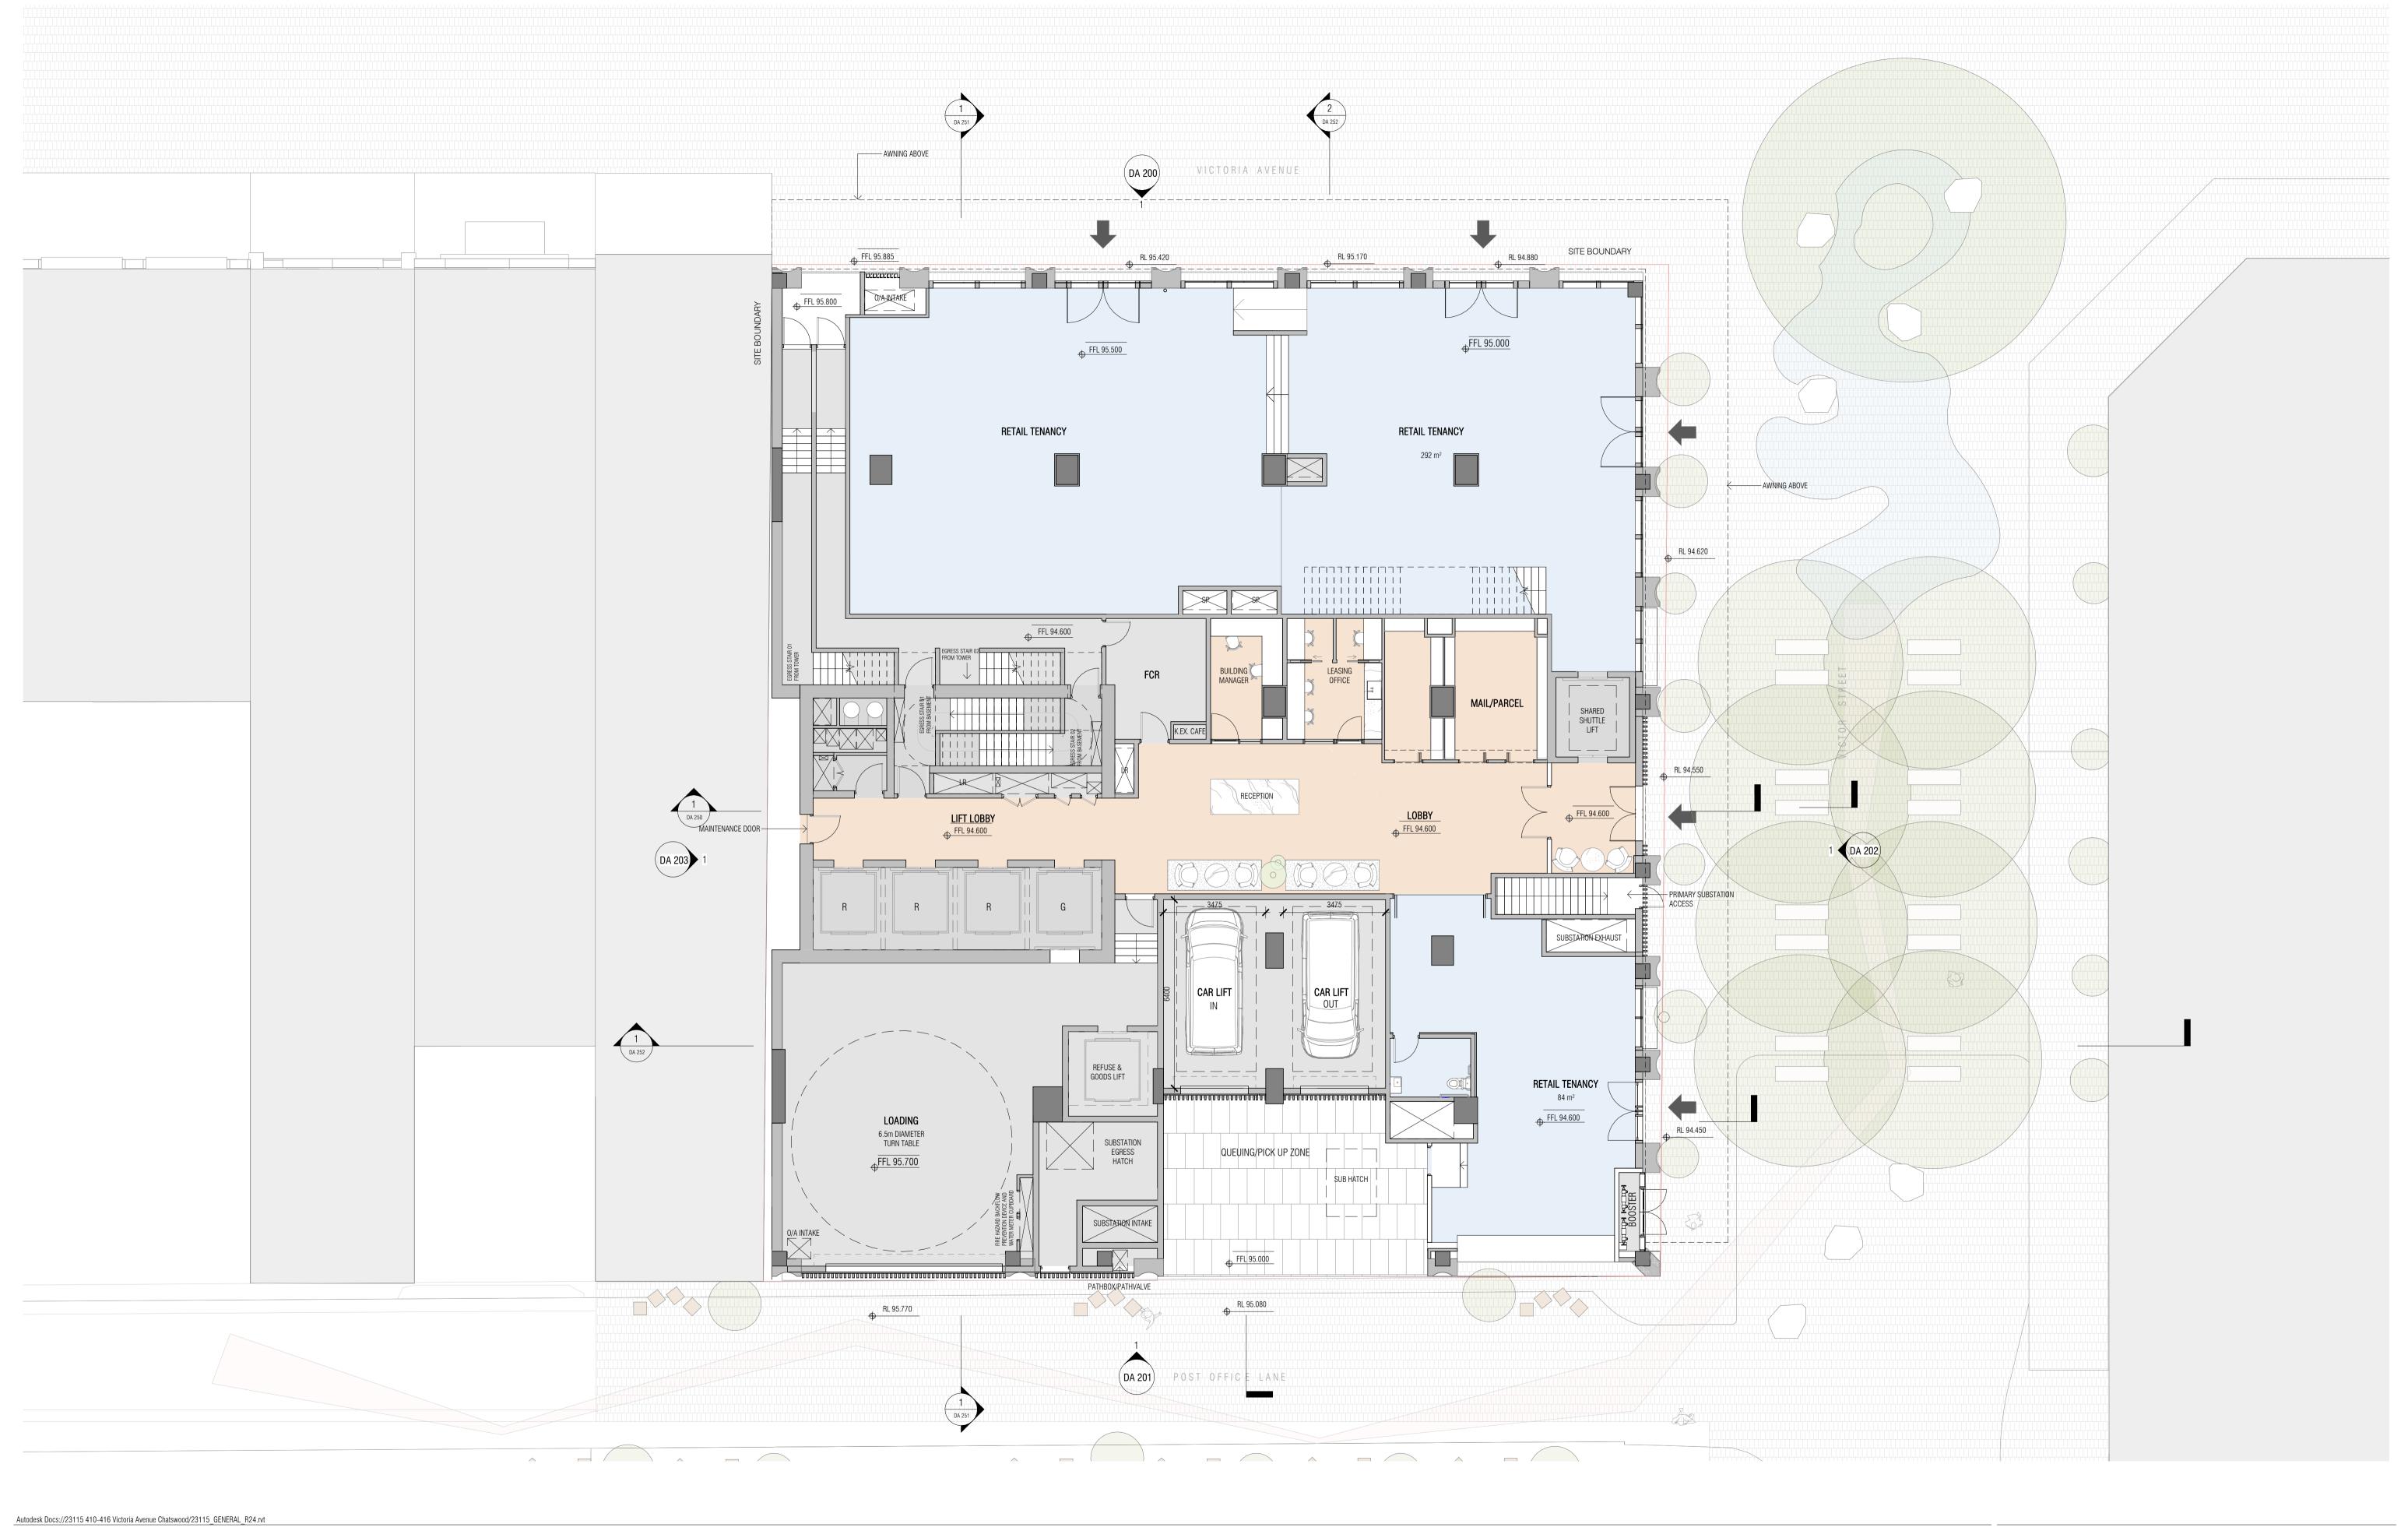

A SSDA LODGEMENT


15.04.2025

QUALITY ASSURANCE (FK IS A CERTIFIED COMPANY TO ISO 9001-2015)

- THIS PROJECT IS SUBJECT TO THE FK QUALITY ASSURANCE SYSTEM
- SCHEMATIC DESIGN REVIEW FOR THIS PROJECT IS COMPLETED. REVIEW DATE: 26.03.25
- DESIGN DEVELOPMENT REVIEW FOR THIS PROJECT IS YET TO BE COMPLETED. TENDER DOCUMENTATION REVIEW FOR THIS PROJECT IS YET TO BE COMPLETED.

CONSTRUCTION DOCUMENTATION REVIEW FOR THIS DRAWING IS YET TO BE COMPLETED.

IF THIS DRAWING IS STAMPED 'UNCONTROLLED COPY' THEN IT IS TO BE CONSIDERED A DRAFT, SUBJECT TO REVISION WITHOUT NOTICE

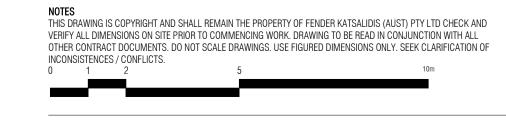



15.04.2025

23115

PROJECT NOVUS ON VICTORIA 410-416 VICTORIA AVE CHATSWOOD DRAWING TITLE GROUND FLOOR PLAN 1:100@A1

FK WWW.FKAUSTRALIA.COM L21, 259 GEORGE STREET, SYDNEY NEW SOUTH WALES 2000 AUSTRALIA TELEPHONE: +61 2 8216 3500 FENDER KATSALIDIS (AUST) PTY LTD ACN 092 943 032

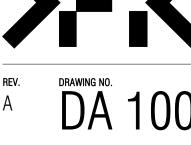

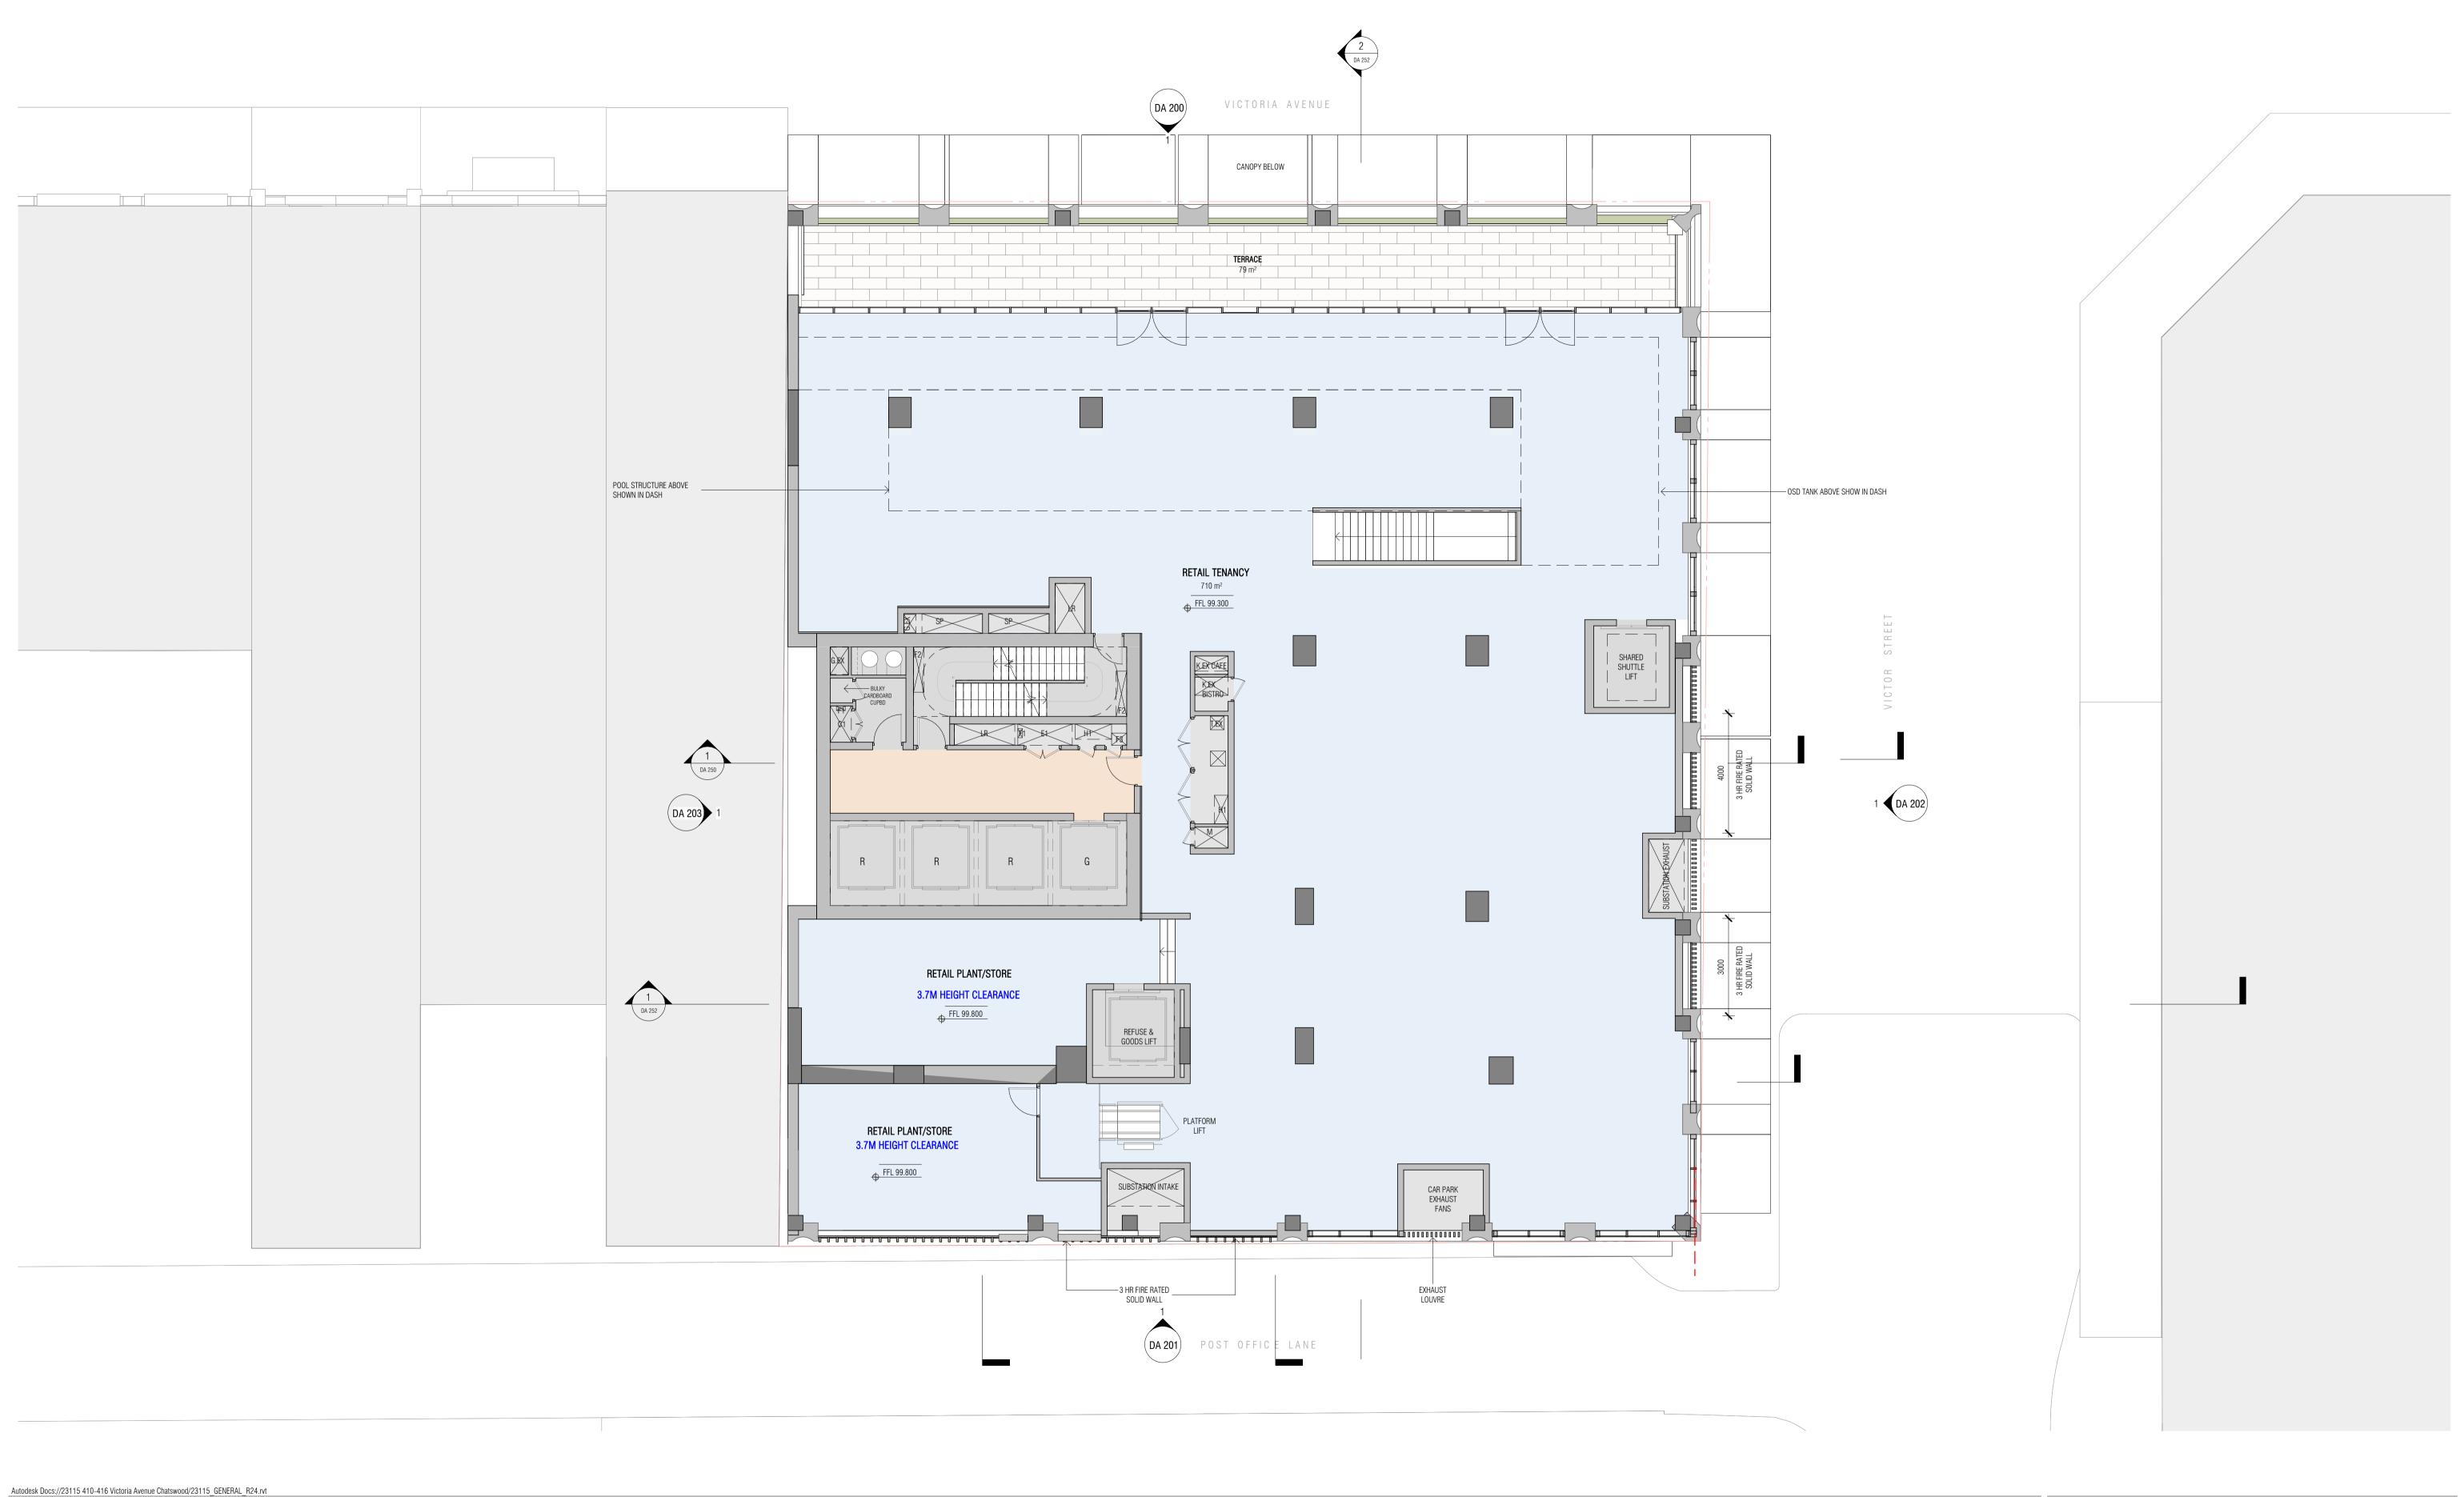

REVISION

A SSDA LODGEMENT

15.04.2025

QUALITY ASSURANCE (FK IS A CERTIFIED COMPANY TO ISO 9001-2015)

THIS PROJECT IS SUBJECT TO THE EK QUALITY ASSURANCE SYSTEM

THIS PROJECT IS SUBJECT TO THE FK QUALITY ASSURANCE SYSTEM

SCHEMATIC DESIGN REVIEW FOR THIS PROJECT IS COMPLETED. REVIEW DATE: 26.03.25

DESIGN DEVELOPMENT REVIEW FOR THIS PROJECT IS YET TO BE COMPLETED.

TENDER DOCUMENTATION REVIEW FOR THIS PROJECT IS YET TO BE COMPLETED.

CONSTRUCTION DOCUMENTATION REVIEW FOR THIS DRAWING IS YET TO BE COMPLETED.

IF THIS DRAWING IS STAMPED 'UNCONTROLLED COPY' THEN IT IS TO BE CONSIDERED A DRAFT, SUBJECT TO REVISION WITHOUT NOTICE

NOTES
THIS DRAWING IS COPYRIGHT AND SHALL REMAIN THE PROPERTY OF FENDER KATSALIDIS (AUST) PTY LTD CHECK AND VERIFY ALL DIMENSIONS ON SITE PRIOR TO COMMENCING WORK. DRAWING TO BE READ IN CONJUNCTION WITH ALL OTHER CONTRACT DOCUMENTS. DO NOT SCALE DRAWINGS. USE FIGURED DIMENSIONS ONLY. SEEK CLARIFICATION OF INCONSISTENCES / CONFLICTS.

O 1 2 5 10m

15.04.2025

23115

PROJECT
NOVUS ON VICTORIA

410-416 VICTORIA AVE CHATSWOOD

SCALE
1:100 @A1

DRAWING TITLE
LEVEL 01 FLOOR PLAN

FK

WWW.FKAUSTRALIA.COM

L21, 259 GEORGE STREET, SYDNEY


NEW SOUTH WALES 2000 AUSTRALIA

TELEPHONE: +61 2 8216 3500

FENDER KATSALIDIS (AUST) PTY LTD ACN 092 943 0

NEW SOUTH WALES 2000 AUSTRALIA
TELEPHONE: +61 2 8216 3500
FENDER KATSALIDIS (AUST) PTY LTD ACN 092 943 032

ISSUE PURPOSE
REV. DE
SSDA LODGEMENT
A

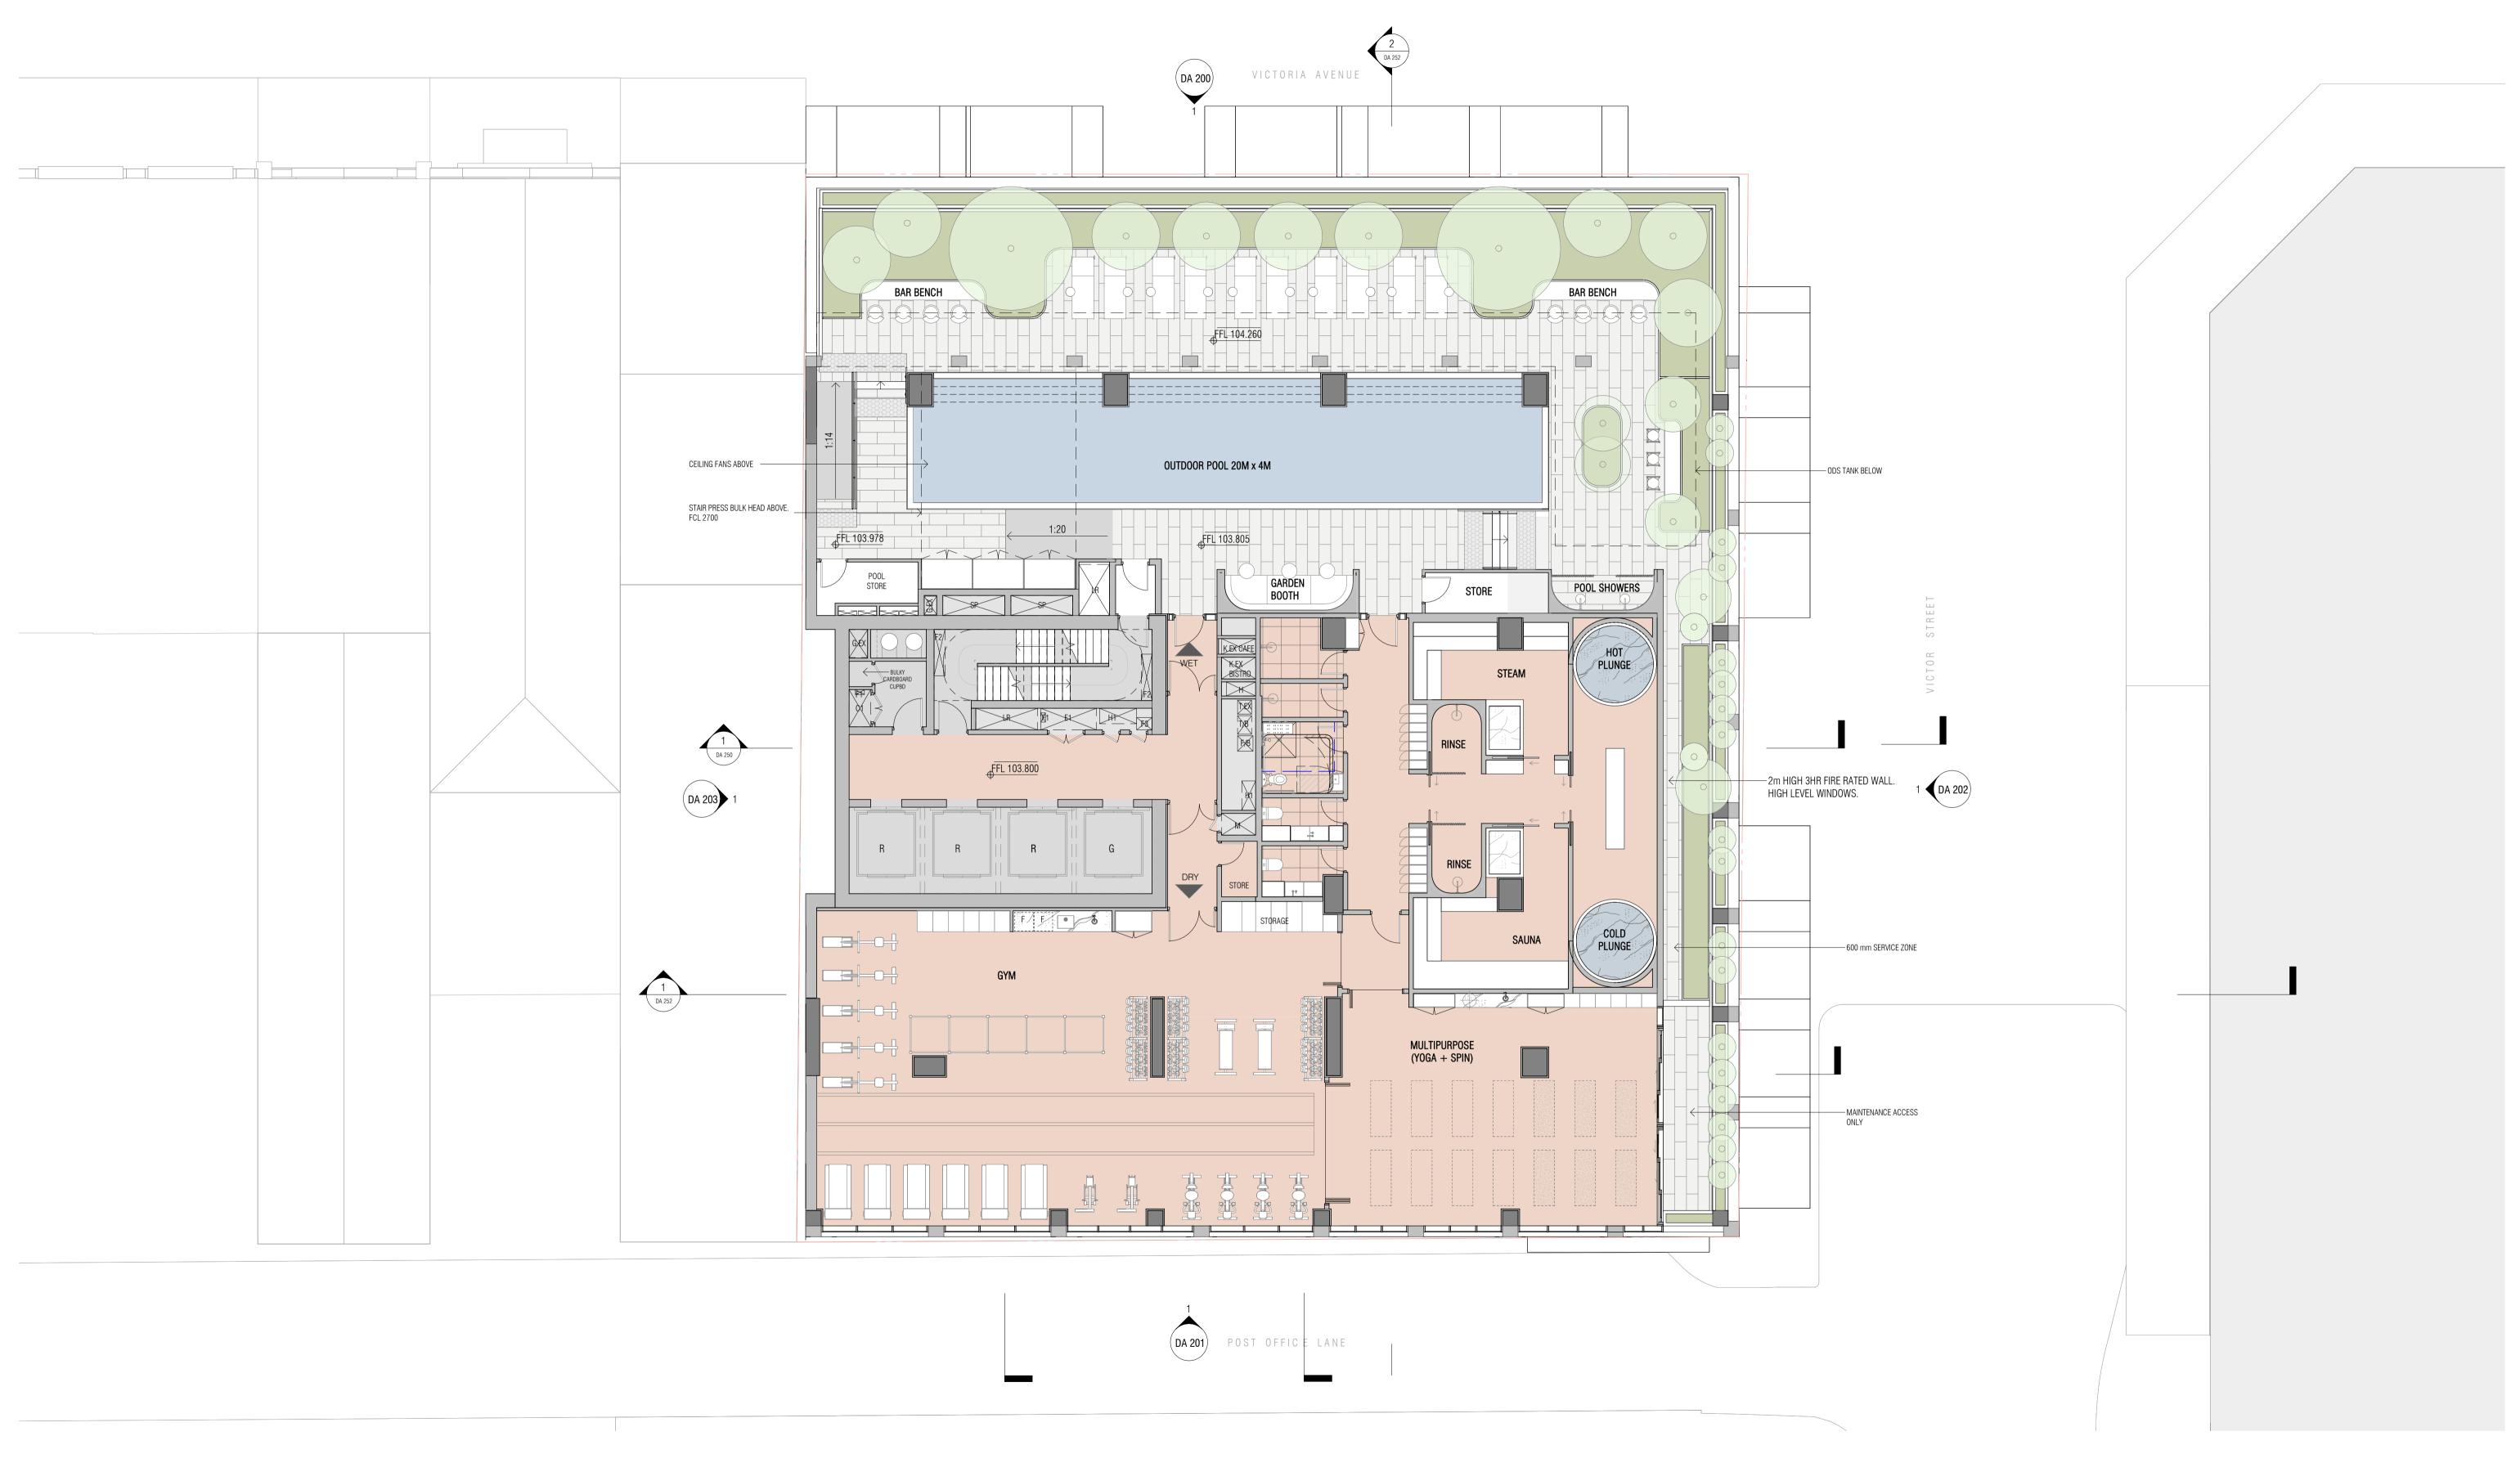

A SSDA LODGEMENT


15.04.2025

QUALITY ASSURANCE (FK IS A CERTIFIED COMPANY TO ISO 9001-2015)

- THIS PROJECT IS SUBJECT TO THE FK QUALITY ASSURANCE SYSTEM
- SCHEMATIC DESIGN REVIEW FOR THIS PROJECT IS COMPLETED. REVIEW DATE: 26.03.25
- DESIGN DEVELOPMENT REVIEW FOR THIS PROJECT IS YET TO BE COMPLETED. TENDER DOCUMENTATION REVIEW FOR THIS PROJECT IS YET TO BE COMPLETED.
- CONSTRUCTION DOCUMENTATION REVIEW FOR THIS DRAWING IS YET TO BE COMPLETED. IF THIS DRAWING IS STAMPED 'UNCONTROLLED COPY' THEN IT IS TO BE CONSIDERED A DRAFT, SUBJECT TO REVISION WITHOUT NOTICE

NOTES
THIS DRAWING IS COPYRIGHT AND SHALL REMAIN THE PROPERTY OF FENDER KATSALIDIS (AUST) PTY LTD CHECK AND VERIFY ALL DIMENSIONS ON SITE PRIOR TO COMMENCING WORK. DRAWING TO BE READ IN CONJUNCTION WITH ALL OTHER CONTRACT DOCUMENTS. DO NOT SCALE DRAWINGS. USE FIGURED DIMENSIONS ONLY. SEEK CLARIFICATION OF INCONSISTENCES / CONFLICTS.

15.04.2025

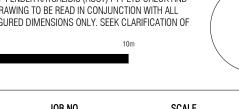

1:100@A1

23115

PROJECT NOVUS ON VICTORIA


LEVEL 02 FLOOR PLAN

410-416 VICTORIA AVE CHATSWOOD

FK WWW.FKAUSTRALIA.COM L21, 259 GEORGE STREET, SYDNEY NEW SOUTH WALES 2000 AUSTRALIA TELEPHONE: +61 2 8216 3500

FENDER KATSALIDIS (AUST) PTY LTD ACN 092 943 032 ISSUE PURPOSE SSDA LODGEMENT



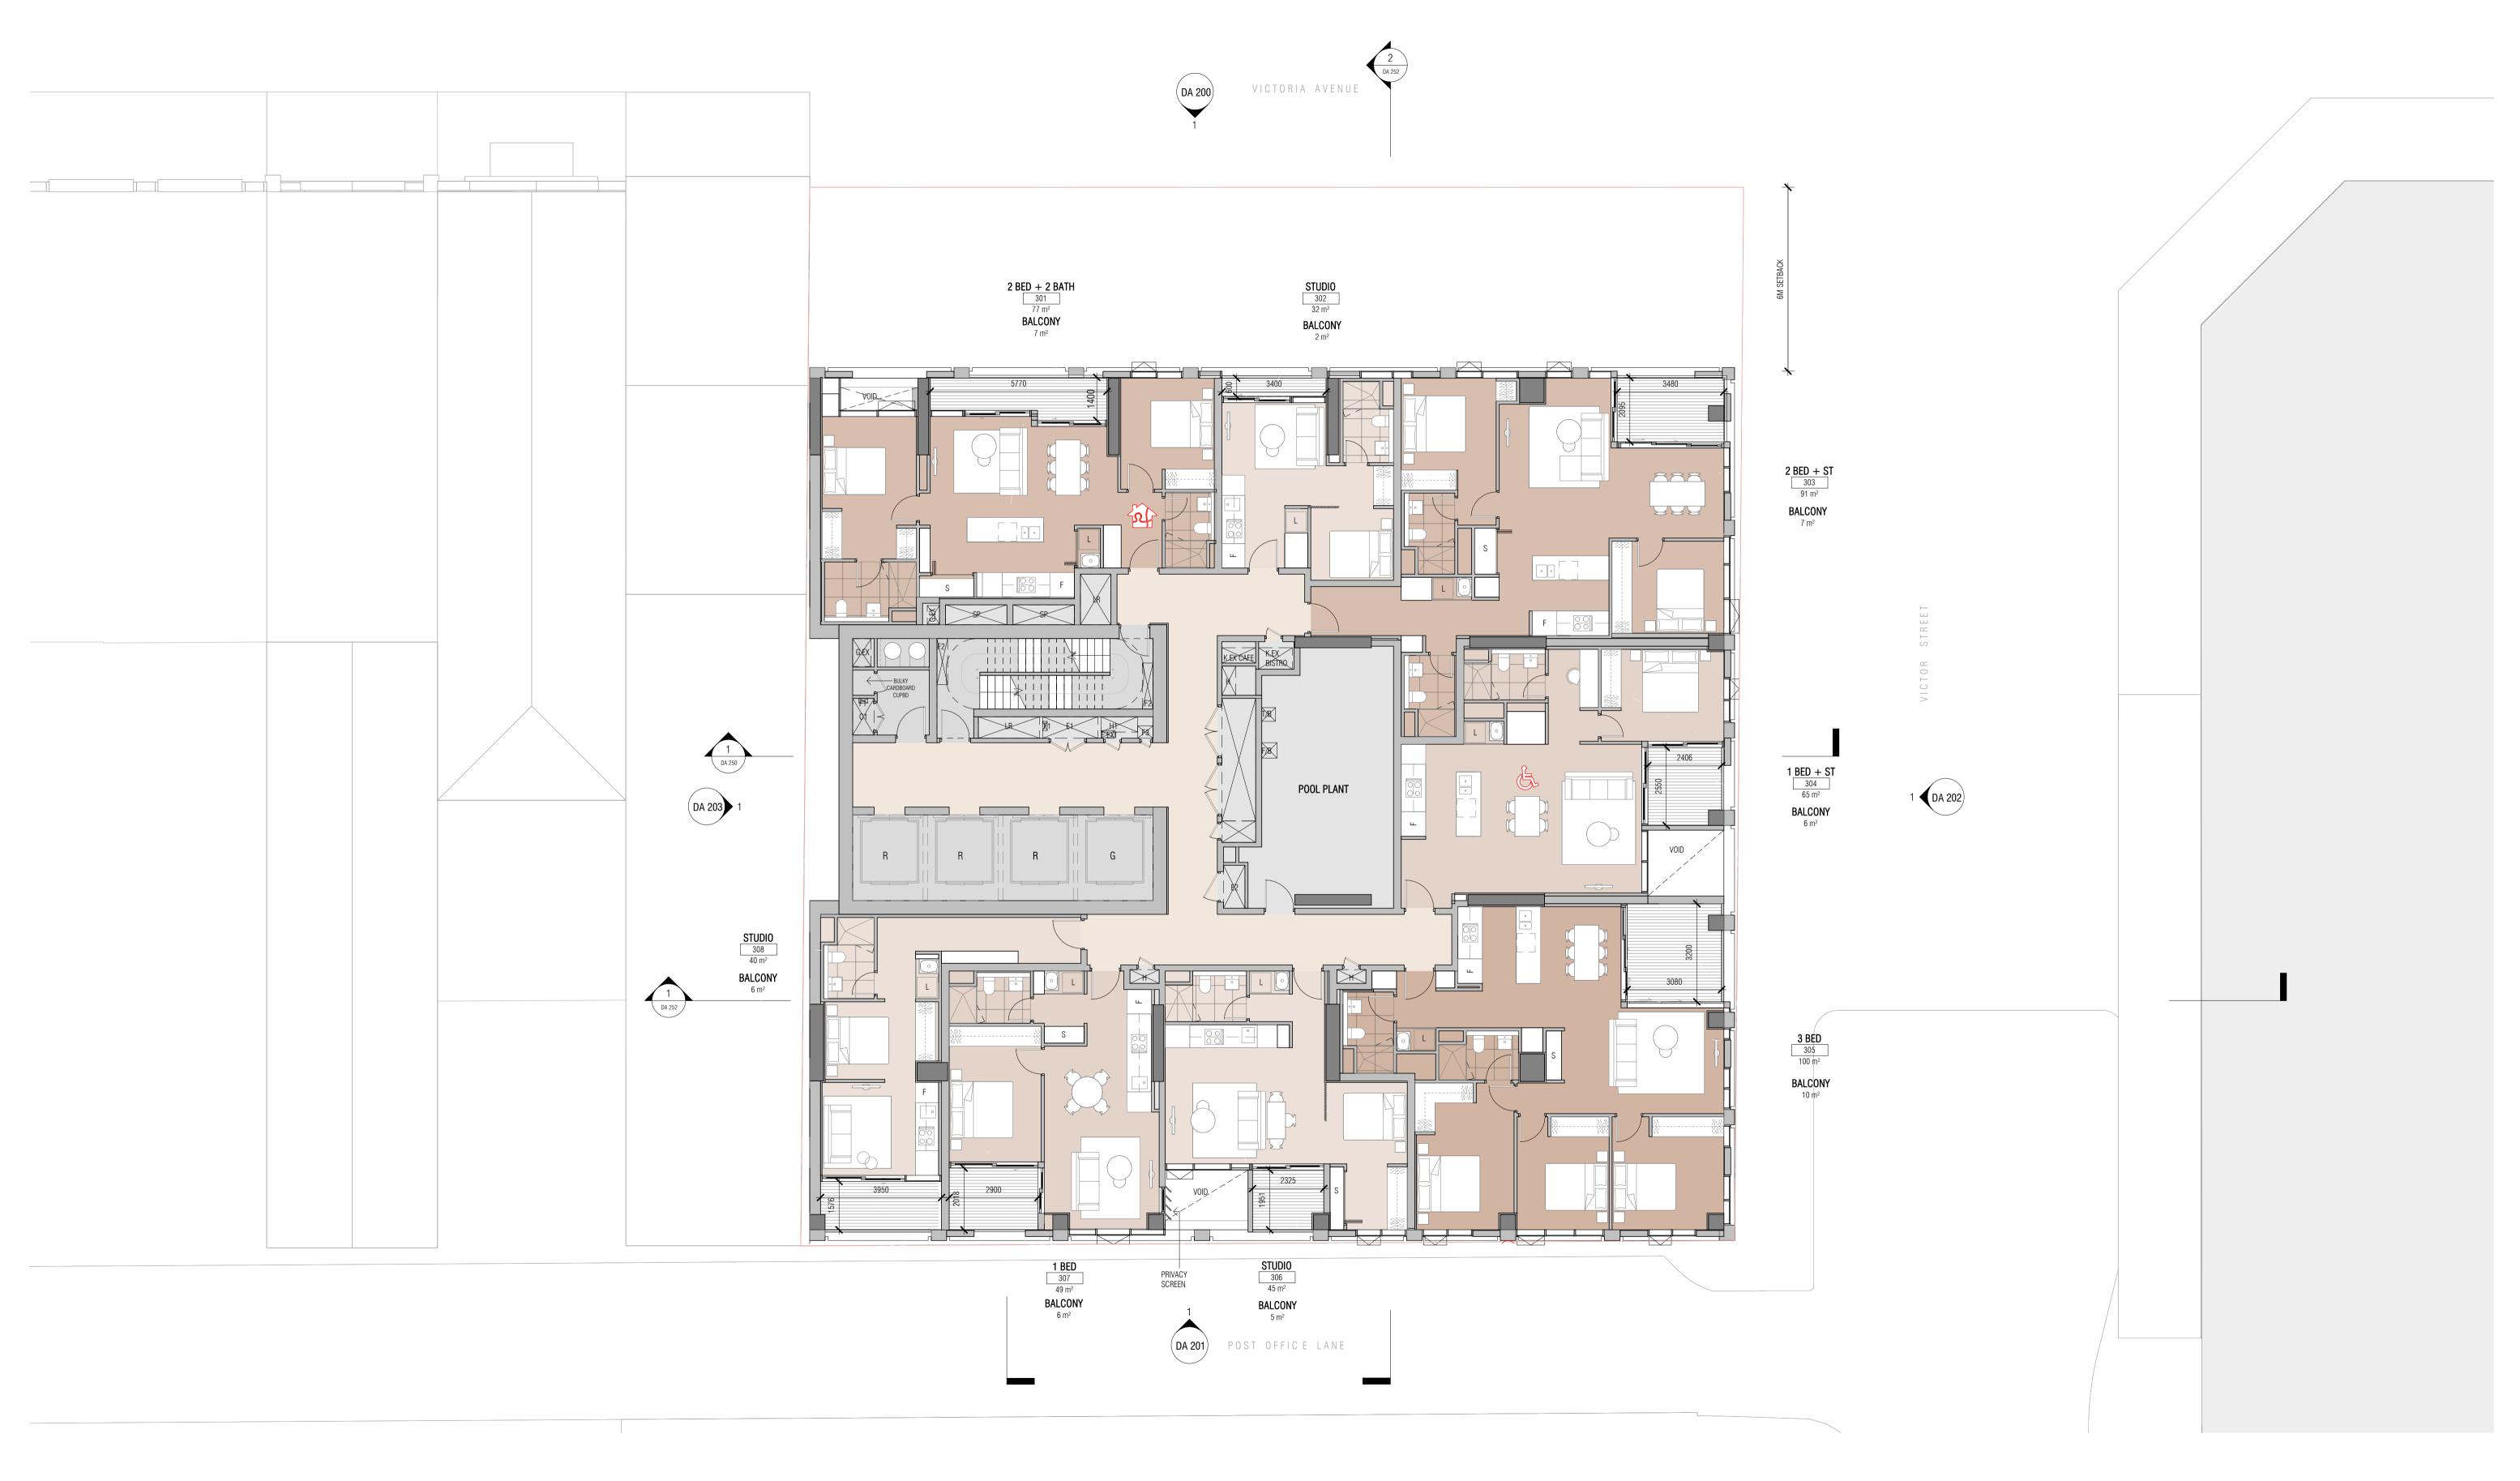

A SSDA LODGEMENT

15.04.2025


QUALITY ASSURANCE (FK IS A CERTIFIED COMPANY TO ISO 9001-2015)

- THIS PROJECT IS SUBJECT TO THE FK QUALITY ASSURANCE SYSTEM
- SCHEMATIC DESIGN REVIEW FOR THIS PROJECT IS COMPLETED. REVIEW DATE: 26.03.25
- DESIGN DEVELOPMENT REVIEW FOR THIS PROJECT IS YET TO BE COMPLETED. TENDER DOCUMENTATION REVIEW FOR THIS PROJECT IS YET TO BE COMPLETED.
- CONSTRUCTION DOCUMENTATION REVIEW FOR THIS DRAWING IS YET TO BE COMPLETED. IF THIS DRAWING IS STAMPED 'UNCONTROLLED COPY' THEN IT IS TO BE CONSIDERED A DRAFT, SUBJECT TO REVISION WITHOUT NOTICE

NOTES
THIS DRAWING IS COPYRIGHT AND SHALL REMAIN THE PROPERTY OF FENDER KATSALIDIS (AUST) PTY LTD CHECK AND VERIFY ALL DIMENSIONS ON SITE PRIOR TO COMMENCING WORK. DRAWING TO BE READ IN CONJUNCTION WITH ALL OTHER CONTRACT DOCUMENTS. DO NOT SCALE DRAWINGS. USE FIGURED DIMENSIONS ONLY. SEEK CLARIFICATION OF INCONSISTENCES / CONFLICTS.

15.04.2025

23115

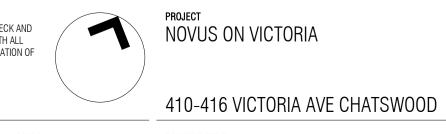


LEVEL 03 - 04 FLOOR PLAN

1:100@A1

FK WWW.FKAUSTRALIA.COM L21, 259 GEORGE STREET, SYDNEY NEW SOUTH WALES 2000 AUSTRALIA TELEPHONE: +61 2 8216 3500 FENDER KATSALIDIS (AUST) PTY LTD ACN 092 943 032



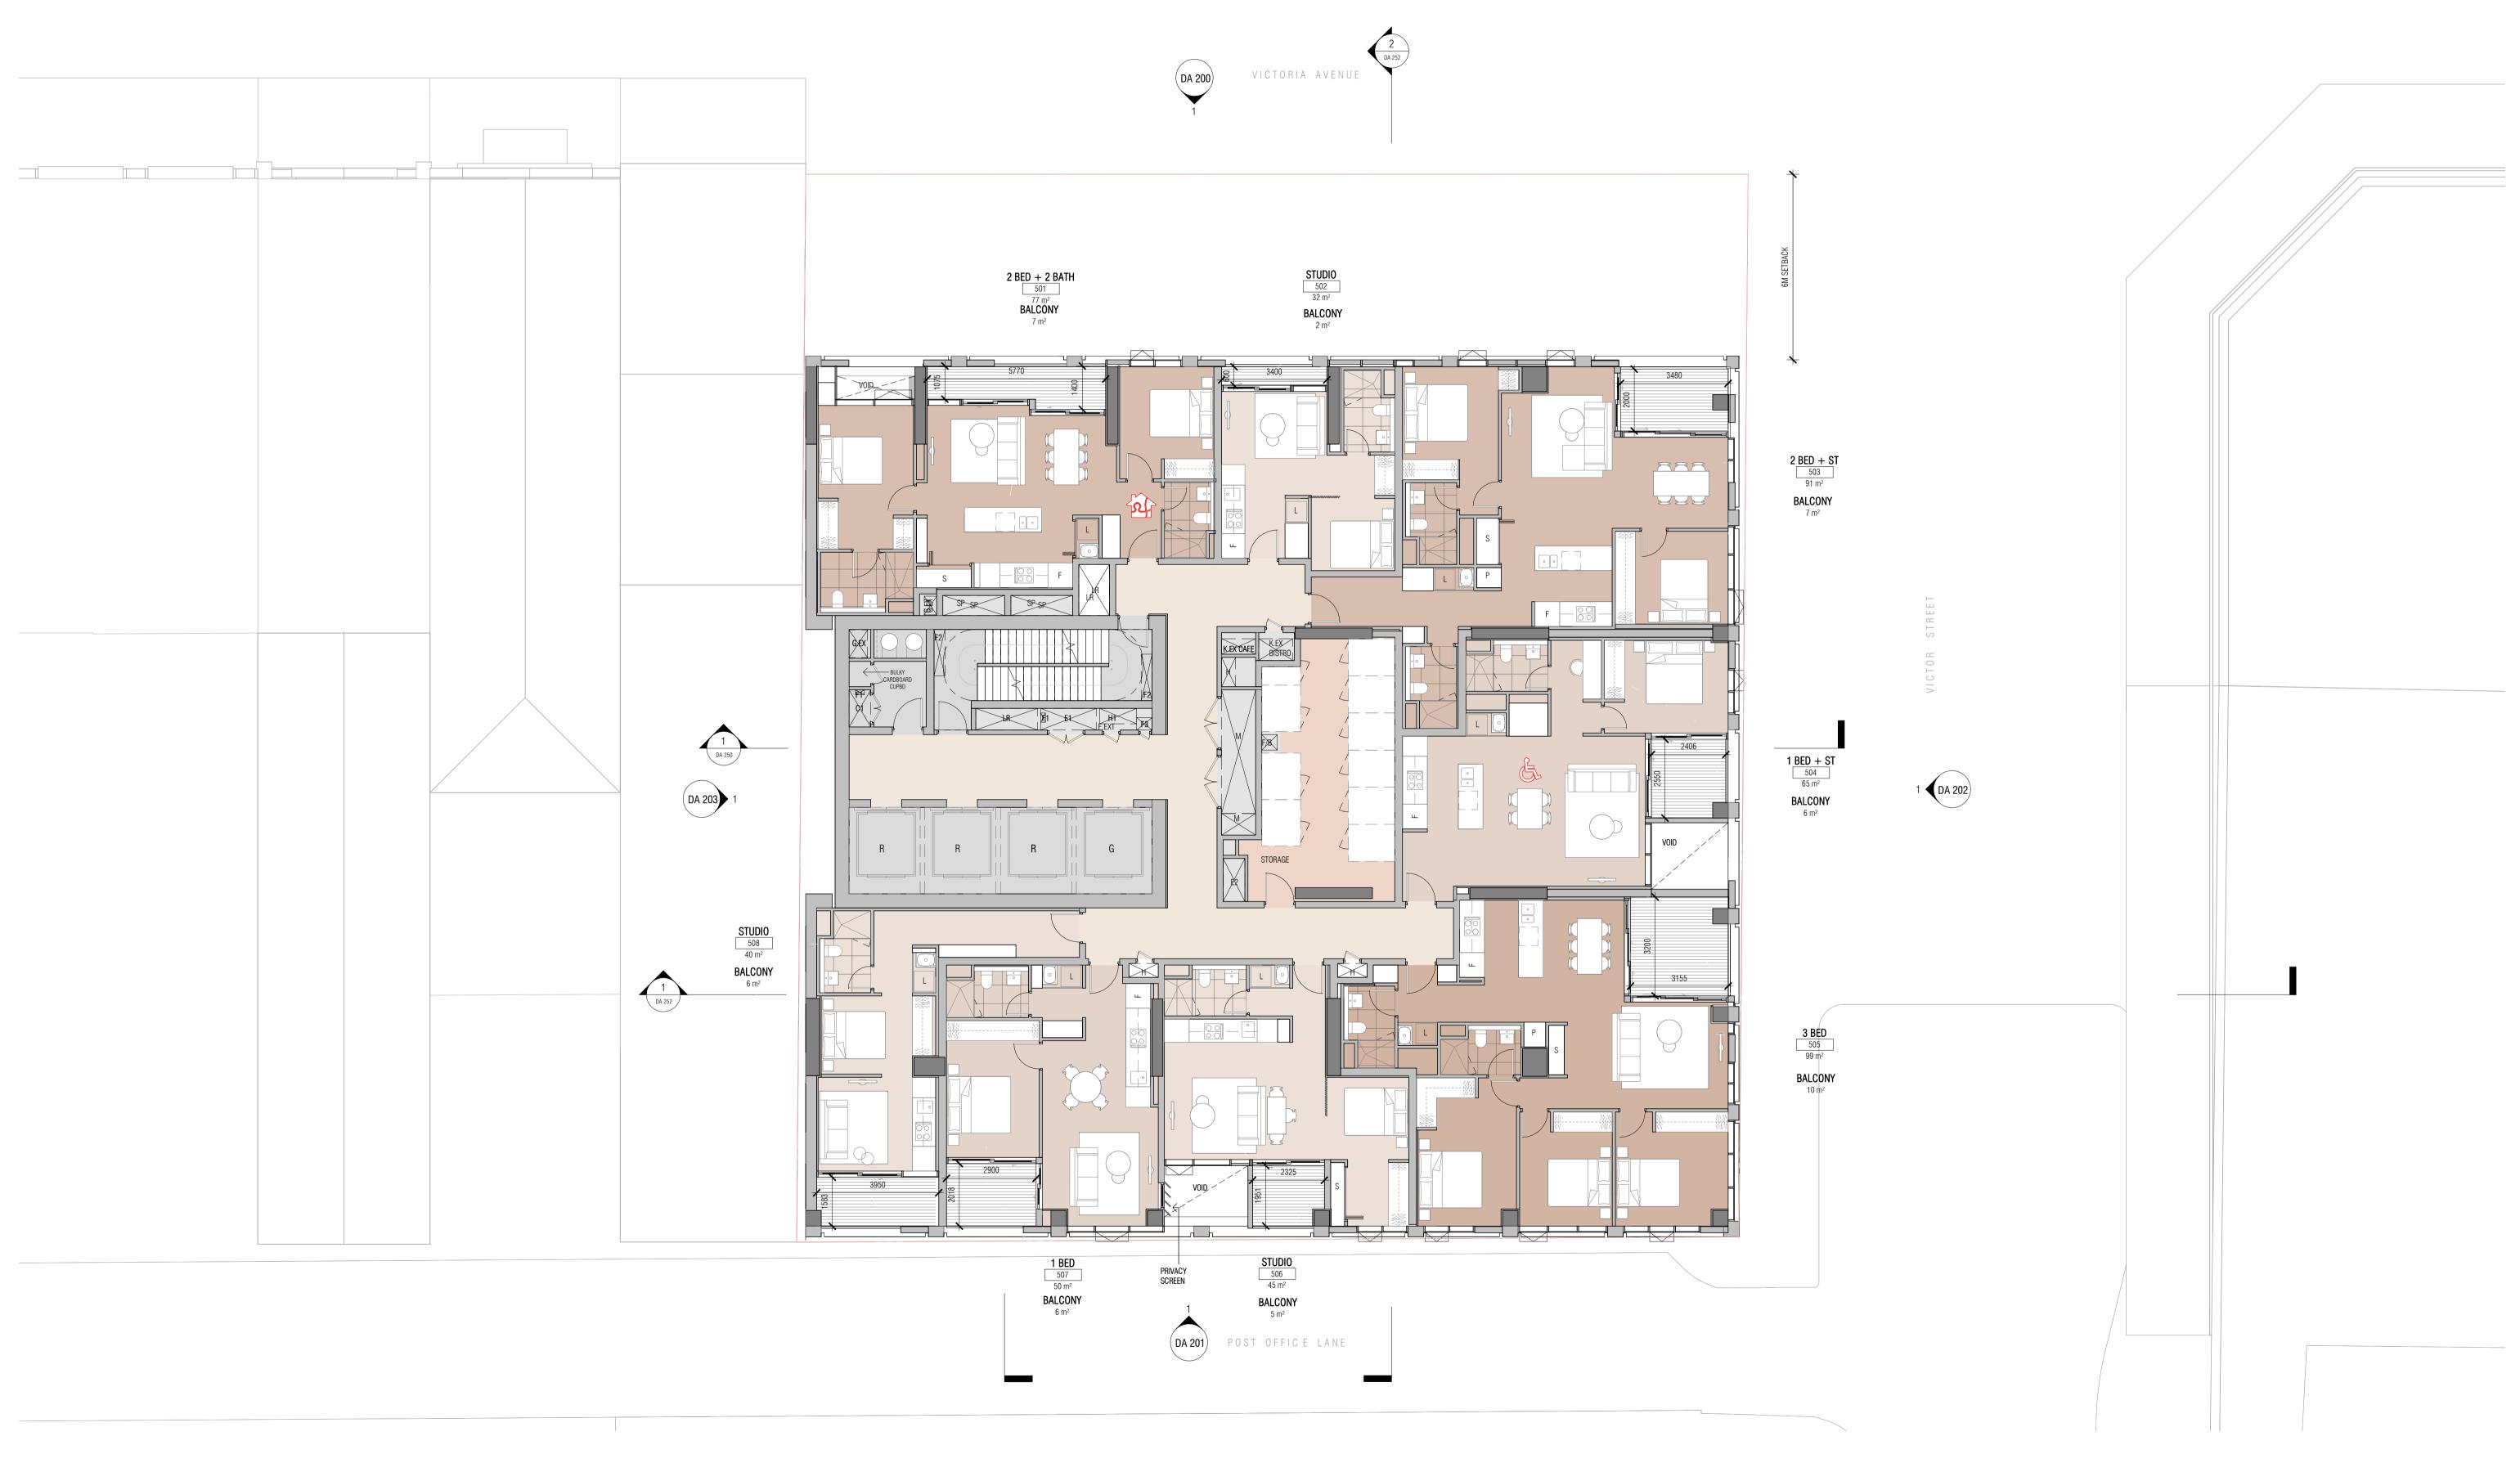

A SSDA LODGEMENT

15.04.2025

QUALITY ASSURANCE (FK IS A CERTIFIED COMPANY TO ISO 9001-2015)

- THIS PROJECT IS SUBJECT TO THE FK QUALITY ASSURANCE SYSTEM
- SCHEMATIC DESIGN REVIEW FOR THIS PROJECT IS COMPLETED. REVIEW DATE: 26.03.25
- DESIGN DEVELOPMENT REVIEW FOR THIS PROJECT IS YET TO BE COMPLETED. TENDER DOCUMENTATION REVIEW FOR THIS PROJECT IS YET TO BE COMPLETED.

CONSTRUCTION DOCUMENTATION REVIEW FOR THIS DRAWING IS YET TO BE COMPLETED.

IF THIS DRAWING IS STAMPED 'UNCONTROLLED COPY' THEN IT IS TO BE CONSIDERED A DRAFT, SUBJECT TO REVISION WITHOUT NOTICE

NOTES
THIS DRAWING IS COPYRIGHT AND SHALL REMAIN THE PROPERTY OF FENDER KATSALIDIS (AUST) PTY LTD CHECK AND VERIFY ALL DIMENSIONS ON SITE PRIOR TO COMMENCING WORK. DRAWING TO BE READ IN CONJUNCTION WITH ALL OTHER CONTRACT DOCUMENTS. DO NOT SCALE DRAWINGS. USE FIGURED DIMENSIONS ONLY. SEEK CLARIFICATION OF INCONSISTENCES / CONFLICTS.

15.04.2025

23115

PROJECT NOVUS ON VICTORIA


1:100@A1

410-416 VICTORIA AVE CHATSWOOD

LEVEL 05 FLOOR PLAN

FK WWW.FKAUSTRALIA.COM L21, 259 GEORGE STREET, SYDNEY NEW SOUTH WALES 2000 AUSTRALIA TELEPHONE: +61 2 8216 3500 FENDER KATSALIDIS (AUST) PTY LTD ACN 092 943 032



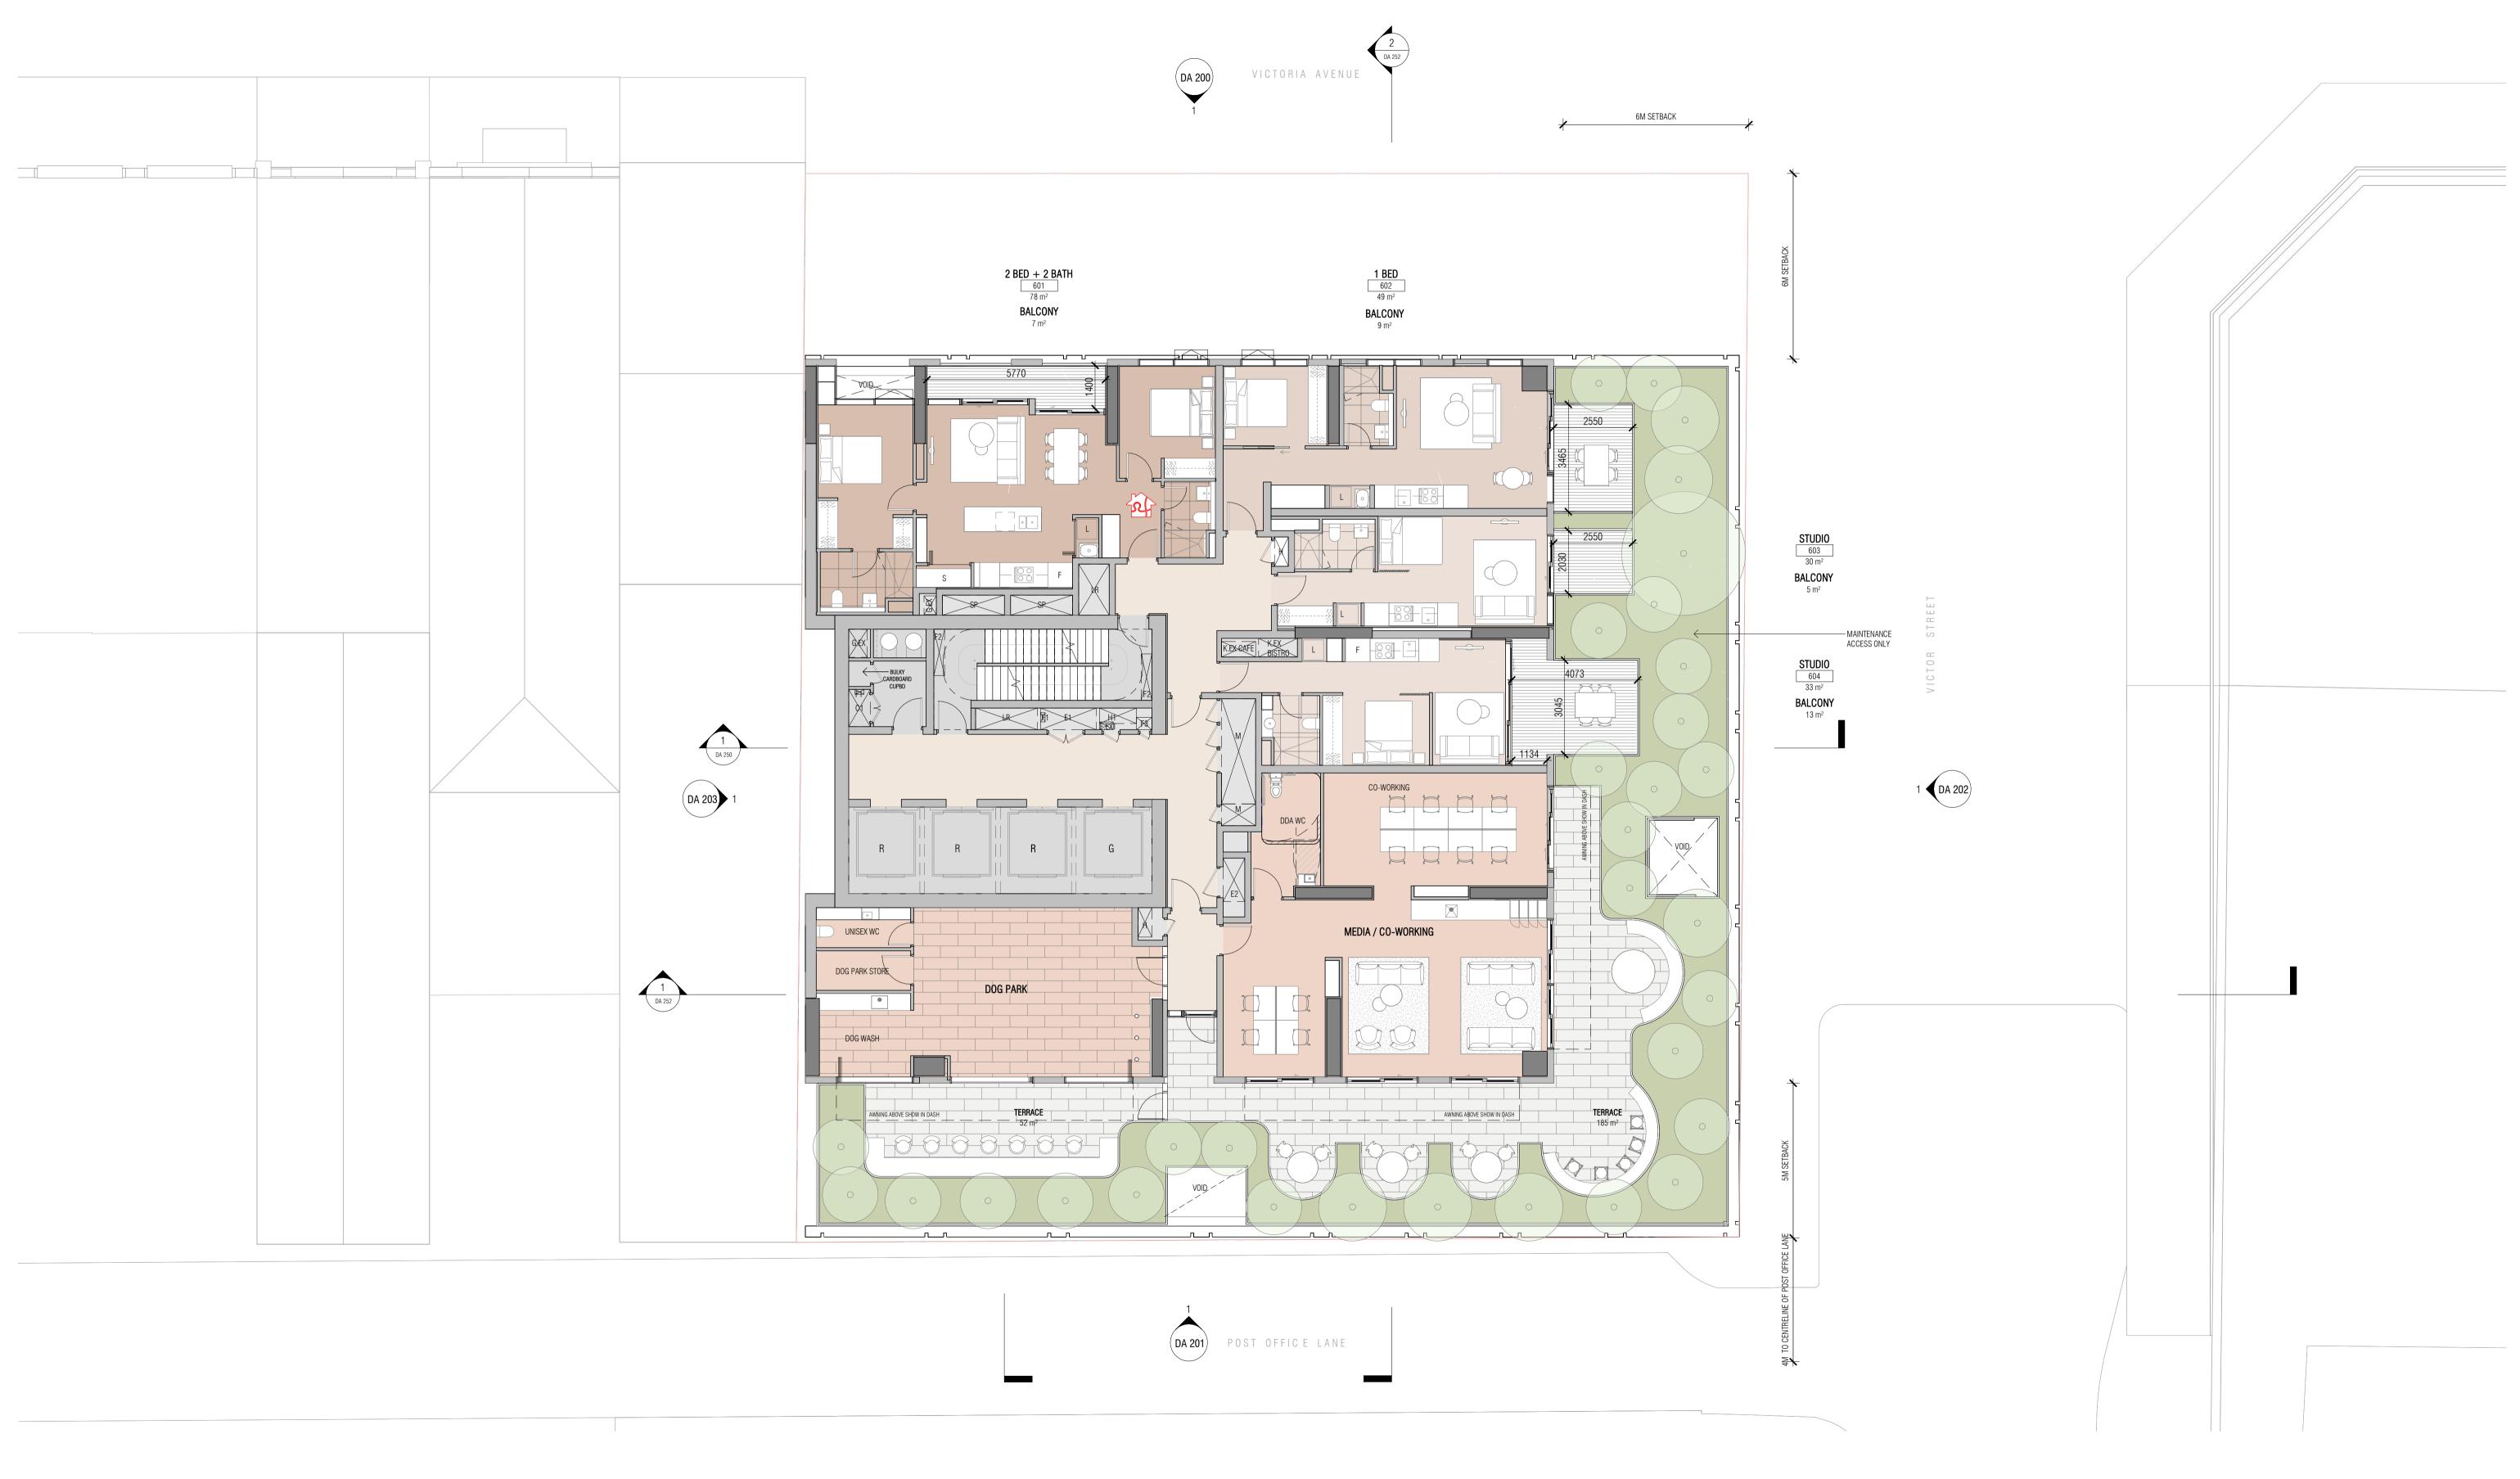

A SSDA LODGEMENT

15.04.2025

QUALITY ASSURANCE (FK IS A CERTIFIED COMPANY TO ISO 9001-2015)

- THIS PROJECT IS SUBJECT TO THE FK QUALITY ASSURANCE SYSTEM
- SCHEMATIC DESIGN REVIEW FOR THIS PROJECT IS COMPLETED. REVIEW DATE: 26.03.25
- DESIGN DEVELOPMENT REVIEW FOR THIS PROJECT IS YET TO BE COMPLETED. TENDER DOCUMENTATION REVIEW FOR THIS PROJECT IS YET TO BE COMPLETED.
- CONSTRUCTION DOCUMENTATION REVIEW FOR THIS DRAWING IS YET TO BE COMPLETED. IF THIS DRAWING IS STAMPED 'UNCONTROLLED COPY' THEN IT IS TO BE CONSIDERED A DRAFT, SUBJECT TO REVISION WITHOUT NOTICE

INCONSISTENCES / CONFLICTS.

15.04.2025

NOTES
THIS DRAWING IS COPYRIGHT AND SHALL REMAIN THE PROPERTY OF FENDER KATSALIDIS (AUST) PTY LTD CHECK AND VERIFY ALL DIMENSIONS ON SITE PRIOR TO COMMENCING WORK. DRAWING TO BE READ IN CONJUNCTION WITH ALL OTHER CONTRACT DOCUMENTS. DO NOT SCALE DRAWINGS. USE FIGURED DIMENSIONS ONLY. SEEK CLARIFICATION OF


23115


PROJECT NOVUS ON VICTORIA 410-416 VICTORIA AVE CHATSWOOD

1:100@A1

LEVEL 06 FLOOR PLAN

FK WWW.FKAUSTRALIA.COM L21, 259 GEORGE STREET, SYDNEY NEW SOUTH WALES 2000 AUSTRALIA TELEPHONE: +61 2 8216 3500 FENDER KATSALIDIS (AUST) PTY LTD ACN 092 943 032

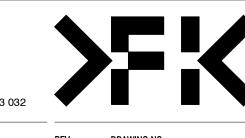

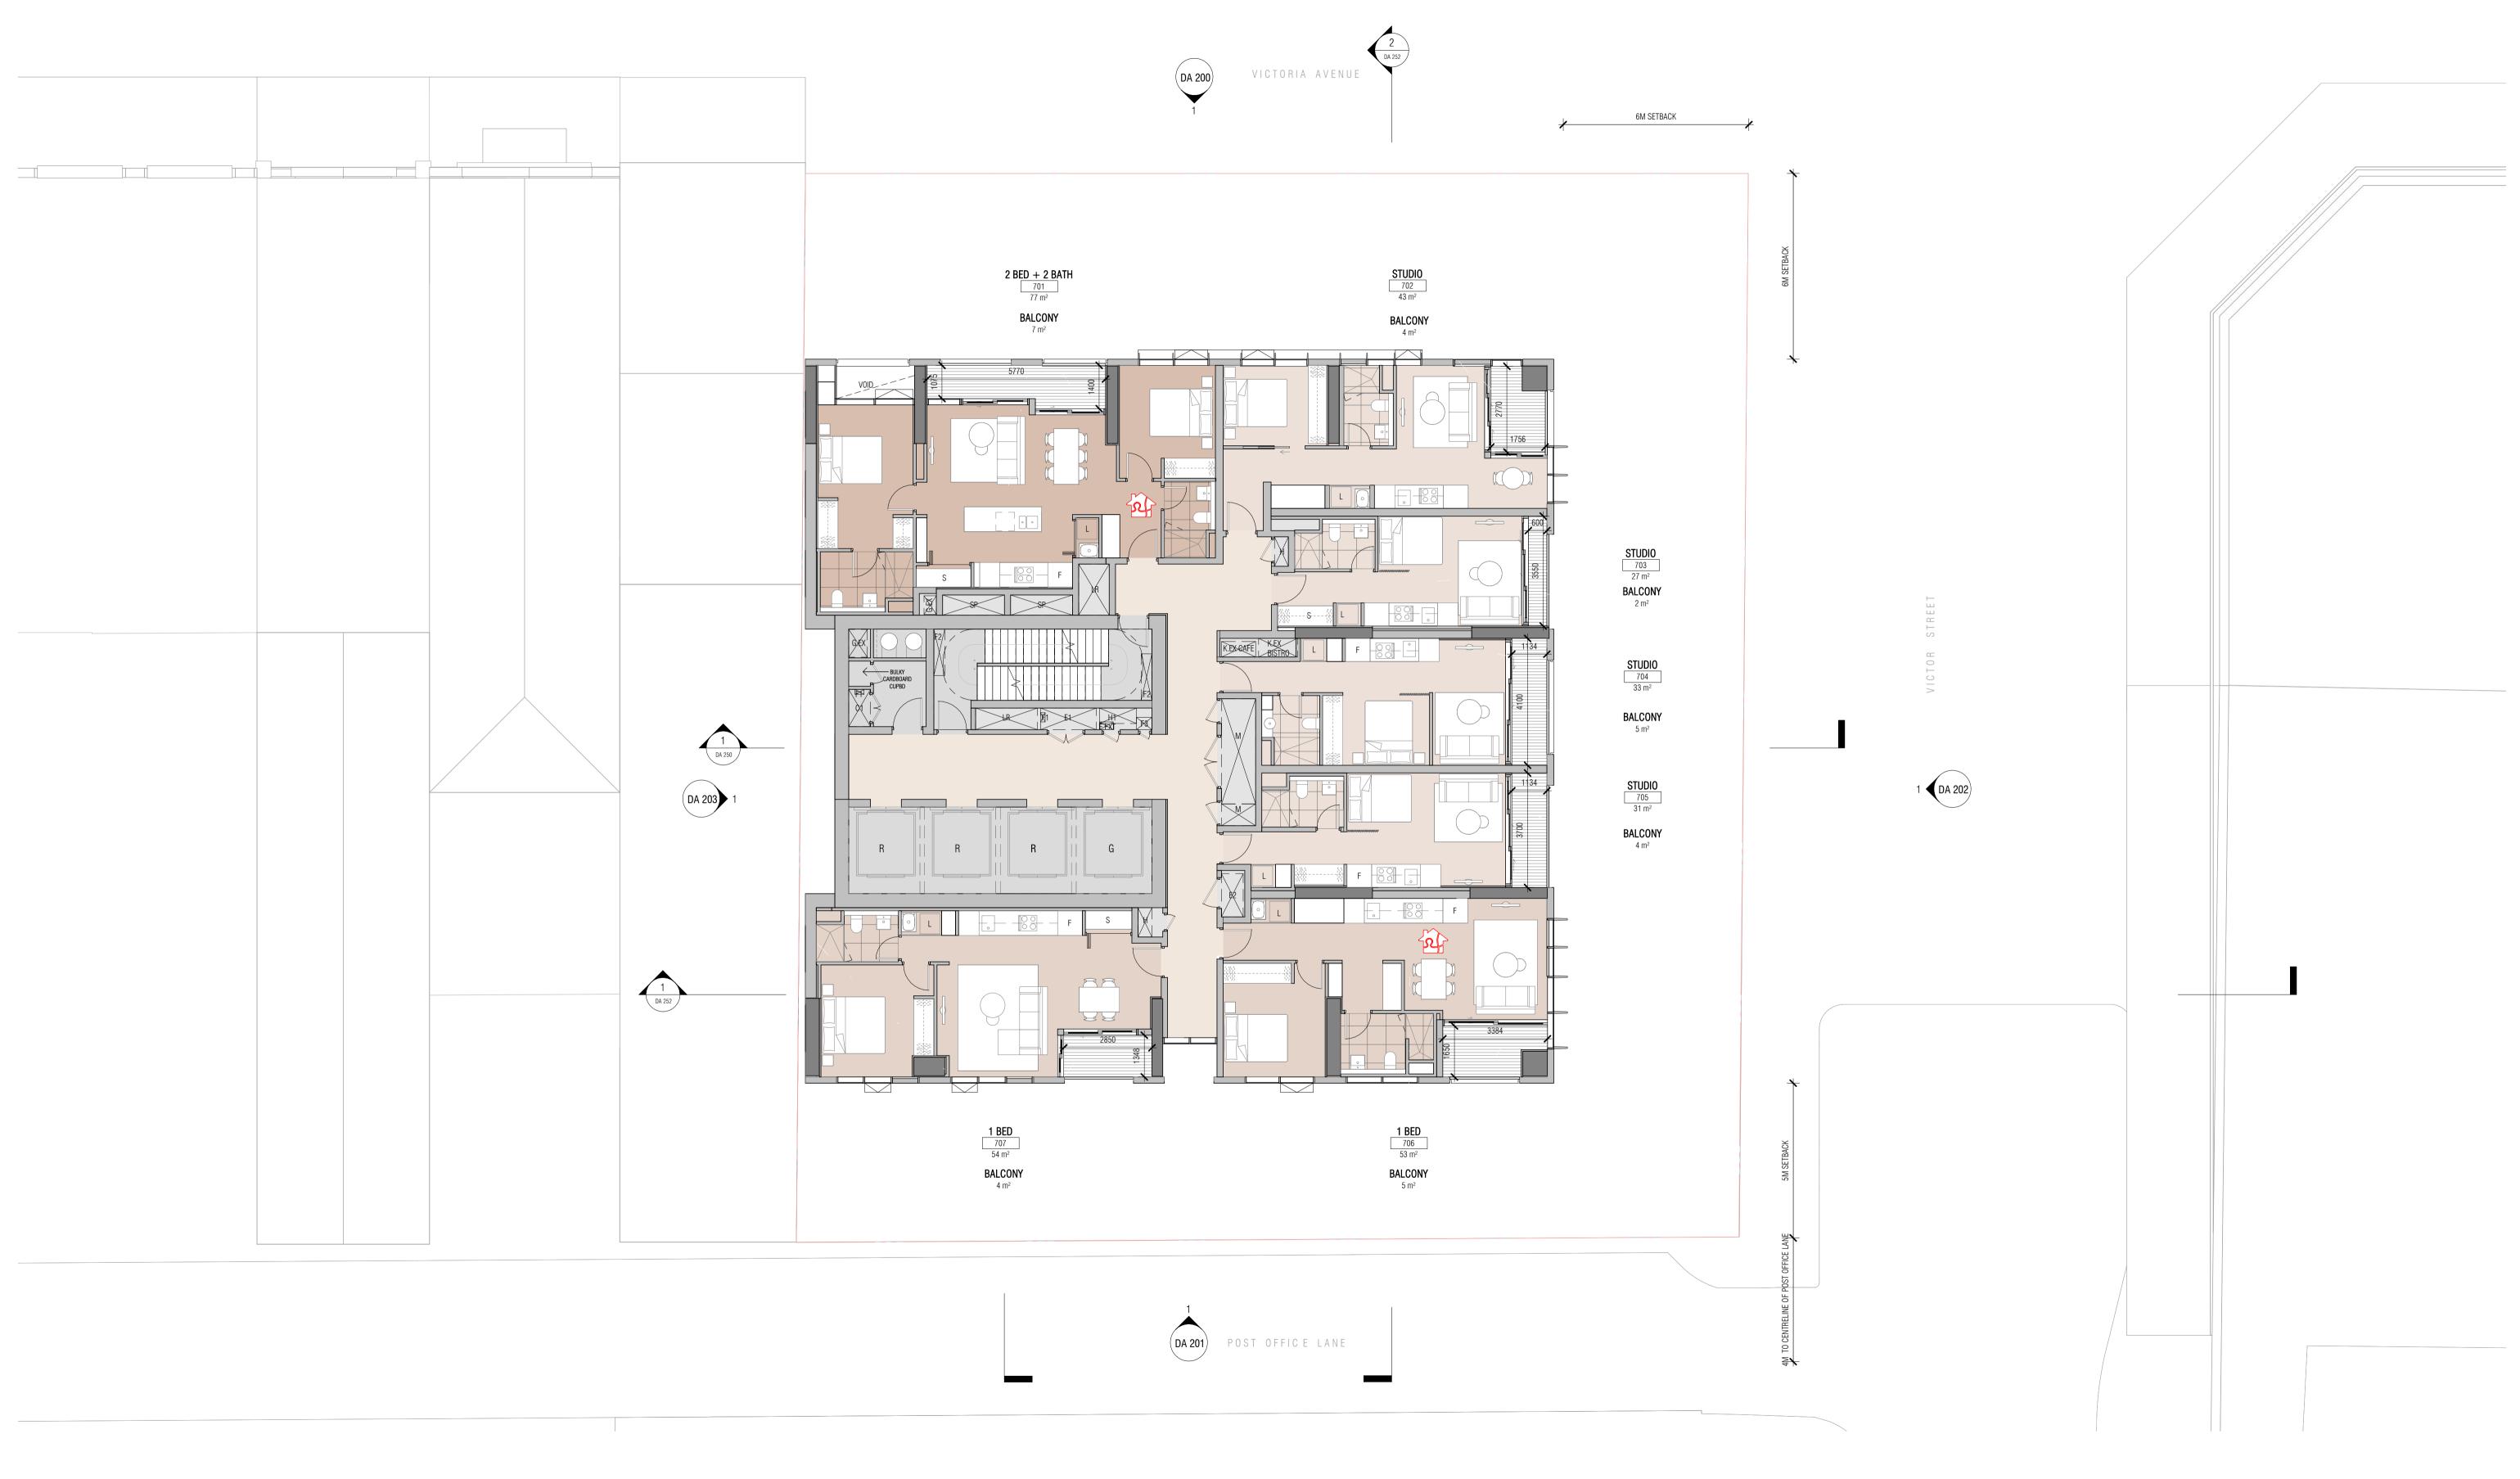

A SSDA LODGEMENT

15.04.2025


QUALITY ASSURANCE (FK IS A CERTIFIED COMPANY TO ISO 9001-2015)

- THIS PROJECT IS SUBJECT TO THE FK QUALITY ASSURANCE SYSTEM
- SCHEMATIC DESIGN REVIEW FOR THIS PROJECT IS COMPLETED. REVIEW DATE: 26.03.25
- DESIGN DEVELOPMENT REVIEW FOR THIS PROJECT IS YET TO BE COMPLETED. TENDER DOCUMENTATION REVIEW FOR THIS PROJECT IS YET TO BE COMPLETED.


CONSTRUCTION DOCUMENTATION REVIEW FOR THIS DRAWING IS YET TO BE COMPLETED.

IF THIS DRAWING IS STAMPED 'UNCONTROLLED COPY' THEN IT IS TO BE CONSIDERED A DRAFT, SUBJECT TO REVISION WITHOUT NOTICE

NOTES
THIS DRAWING IS COPYRIGHT AND SHALL REMAIN THE PROPERTY OF FENDER KATSALIDIS (AUST) PTY LTD CHECK AND VERIFY ALL DIMENSIONS ON SITE PRIOR TO COMMENCING WORK. DRAWING TO BE READ IN CONJUNCTION WITH ALL OTHER CONTRACT DOCUMENTS. DO NOT SCALE DRAWINGS. USE FIGURED DIMENSIONS ONLY. SEEK CLARIFICATION OF INCONSISTENCES / CONFLICTS.

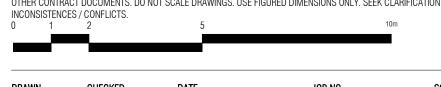

23115

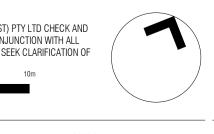


1:100@A1

PROJECT NOVUS ON VICTORIA 410-416 VICTORIA AVE CHATSWOOD

LEVEL 07-22 FLOOR PLAN

FK WWW.FKAUSTRALIA.COM L21, 259 GEORGE STREET, SYDNEY NEW SOUTH WALES 2000 AUSTRALIA TELEPHONE: +61 2 8216 3500 FENDER KATSALIDIS (AUST) PTY LTD ACN 092 943 032

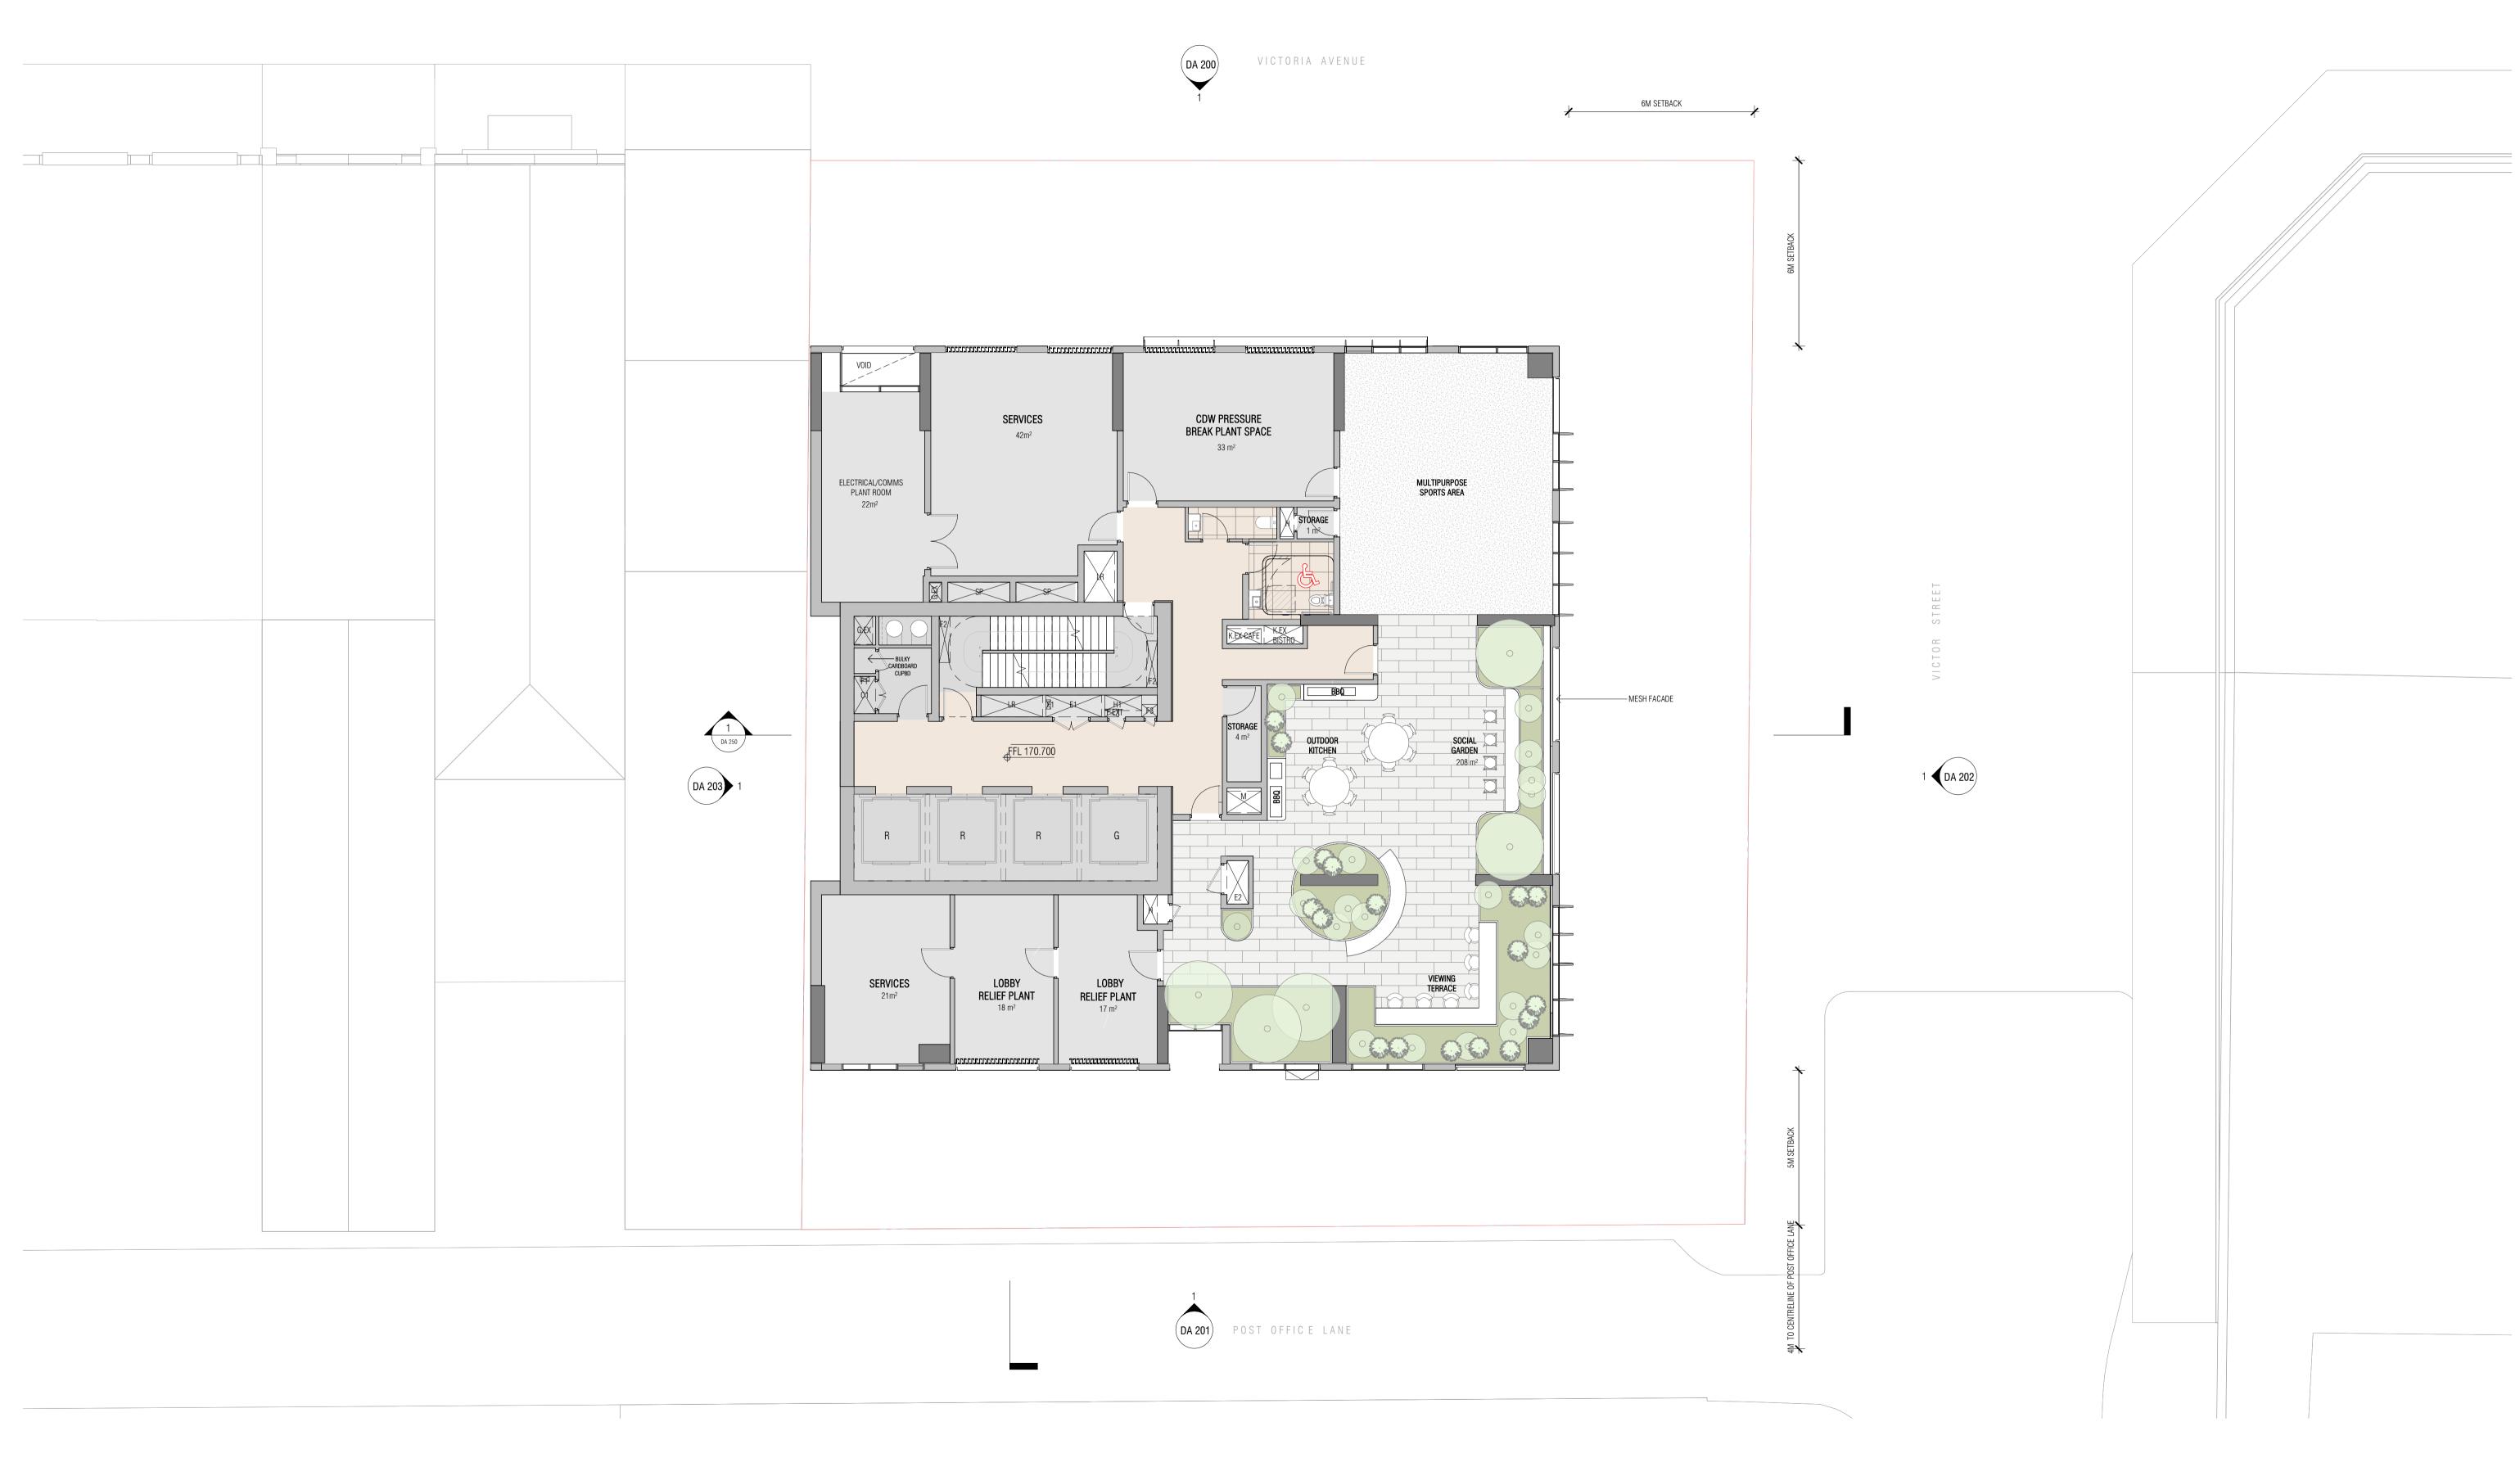

A SSDA LODGEMENT

15.04.2025

QUALITY ASSURANCE (FK IS A CERTIFIED COMPANY TO ISO 9001-2015)

- THIS PROJECT IS SUBJECT TO THE FK QUALITY ASSURANCE SYSTEM
- SCHEMATIC DESIGN REVIEW FOR THIS PROJECT IS COMPLETED. REVIEW DATE: 26.03.25
- DESIGN DEVELOPMENT REVIEW FOR THIS PROJECT IS YET TO BE COMPLETED. TENDER DOCUMENTATION REVIEW FOR THIS PROJECT IS YET TO BE COMPLETED.

CONSTRUCTION DOCUMENTATION REVIEW FOR THIS DRAWING IS YET TO BE COMPLETED.

IF THIS DRAWING IS STAMPED 'UNCONTROLLED COPY' THEN IT IS TO BE CONSIDERED A DRAFT, SUBJECT TO REVISION WITHOUT NOTICE

NOTES
THIS DRAWING IS COPYRIGHT AND SHALL REMAIN THE PROPERTY OF FENDER KATSALIDIS (AUST) PTY LTD CHECK AND VERIFY ALL DIMENSIONS ON SITE PRIOR TO COMMENCING WORK. DRAWING TO BE READ IN CONJUNCTION WITH ALL OTHER CONTRACT DOCUMENTS. DO NOT SCALE DRAWINGS. USE FIGURED DIMENSIONS ONLY. SEEK CLARIFICATION OF

23115

PROJECT NOVUS ON VICTORIA 410-416 VICTORIA AVE CHATSWOOD 1:100@A1 LEVEL 23 FLOOR PLAN (MID RISE PLANT) WWW.FKAUSTRALIA.COM L21, 259 GEORGE STREET, SYDNEY NEW SOUTH WALES 2000 AUSTRALIA TELEPHONE: +61 2 8216 3500 FENDER KATSALIDIS (AUST) PTY LTD ACN 092 943 032

ISSUE PURPOSE



A SSDA LODGEMENT

15.04.2025

QUALITY ASSURANCE (FK IS A CERTIFIED COMPANY TO ISO 9001-2015)

- THIS PROJECT IS SUBJECT TO THE FK QUALITY ASSURANCE SYSTEM
- SCHEMATIC DESIGN REVIEW FOR THIS PROJECT IS COMPLETED. REVIEW DATE: 26.03.25
- DESIGN DEVELOPMENT REVIEW FOR THIS PROJECT IS YET TO BE COMPLETED. TENDER DOCUMENTATION REVIEW FOR THIS PROJECT IS YET TO BE COMPLETED.

CONSTRUCTION DOCUMENTATION REVIEW FOR THIS DRAWING IS YET TO BE COMPLETED.

IF THIS DRAWING IS STAMPED 'UNCONTROLLED COPY' THEN IT IS TO BE CONSIDERED A DRAFT, SUBJECT TO REVISION WITHOUT NOTICE

NOTES
THIS DRAWING IS COPYRIGHT AND SHALL REMAIN THE PROPERTY OF FENDER KATSALIDIS (AUST) PTY LTD CHECK AND VERIFY ALL DIMENSIONS ON SITE PRIOR TO COMMENCING WORK. DRAWING TO BE READ IN CONJUNCTION WITH ALL OTHER CONTRACT DOCUMENTS. DO NOT SCALE DRAWINGS. USE FIGURED DIMENSIONS ONLY. SEEK CLARIFICATION OF INCONSISTENCES / CONFLICTS.

23115

PROJECT NOVUS ON VICTORIA 410-416 VICTORIA AVE CHATSWOOD 1:100@A1 LEVEL 24-43 FLOOR PLAN

WWW.FKAUSTRALIA.COM L21, 259 GEORGE STREET, SYDNEY NEW SOUTH WALES 2000 AUSTRALIA TELEPHONE: +61 2 8216 3500 FENDER KATSALIDIS (AUST) PTY LTD ACN 092 943 032

ISSUE PURPOSE



A SSDA LODGEMENT

15.04.2025

QUALITY ASSURANCE (FK IS A CERTIFIED COMPANY TO ISO 9001-2015)

- THIS PROJECT IS SUBJECT TO THE FK QUALITY ASSURANCE SYSTEM
- SCHEMATIC DESIGN REVIEW FOR THIS PROJECT IS COMPLETED. REVIEW DATE: 26.03.25
- DESIGN DEVELOPMENT REVIEW FOR THIS PROJECT IS YET TO BE COMPLETED. TENDER DOCUMENTATION REVIEW FOR THIS PROJECT IS YET TO BE COMPLETED.

CONSTRUCTION DOCUMENTATION REVIEW FOR THIS DRAWING IS YET TO BE COMPLETED.

IF THIS DRAWING IS STAMPED 'UNCONTROLLED COPY' THEN IT IS TO BE CONSIDERED A DRAFT, SUBJECT TO REVISION WITHOUT NOTICE


NOTES
THIS DRAWING IS COPYRIGHT AND SHALL REMAIN THE PROPERTY OF FENDER KATSALIDIS (AUST) PTY LTD CHECK AND VERIFY ALL DIMENSIONS ON SITE PRIOR TO COMMENCING WORK. DRAWING TO BE READ IN CONJUNCTION WITH ALL OTHER CONTRACT DOCUMENTS. DO NOT SCALE DRAWINGS. USE FIGURED DIMENSIONS ONLY. SEEK CLARIFICATION OF INCONSISTENCES / CONFLICTS.

23115 1:100@A1

PROJECT NOVUS ON VICTORIA 410-416 VICTORIA AVE CHATSWOOD LEVEL 44 FLOOR PLAN

WWW.FKAUSTRALIA.COM L21, 259 GEORGE STREET, SYDNEY NEW SOUTH WALES 2000 AUSTRALIA TELEPHONE: +61 2 8216 3500 FENDER KATSALIDIS (AUST) PTY LTD ACN 092 943 032



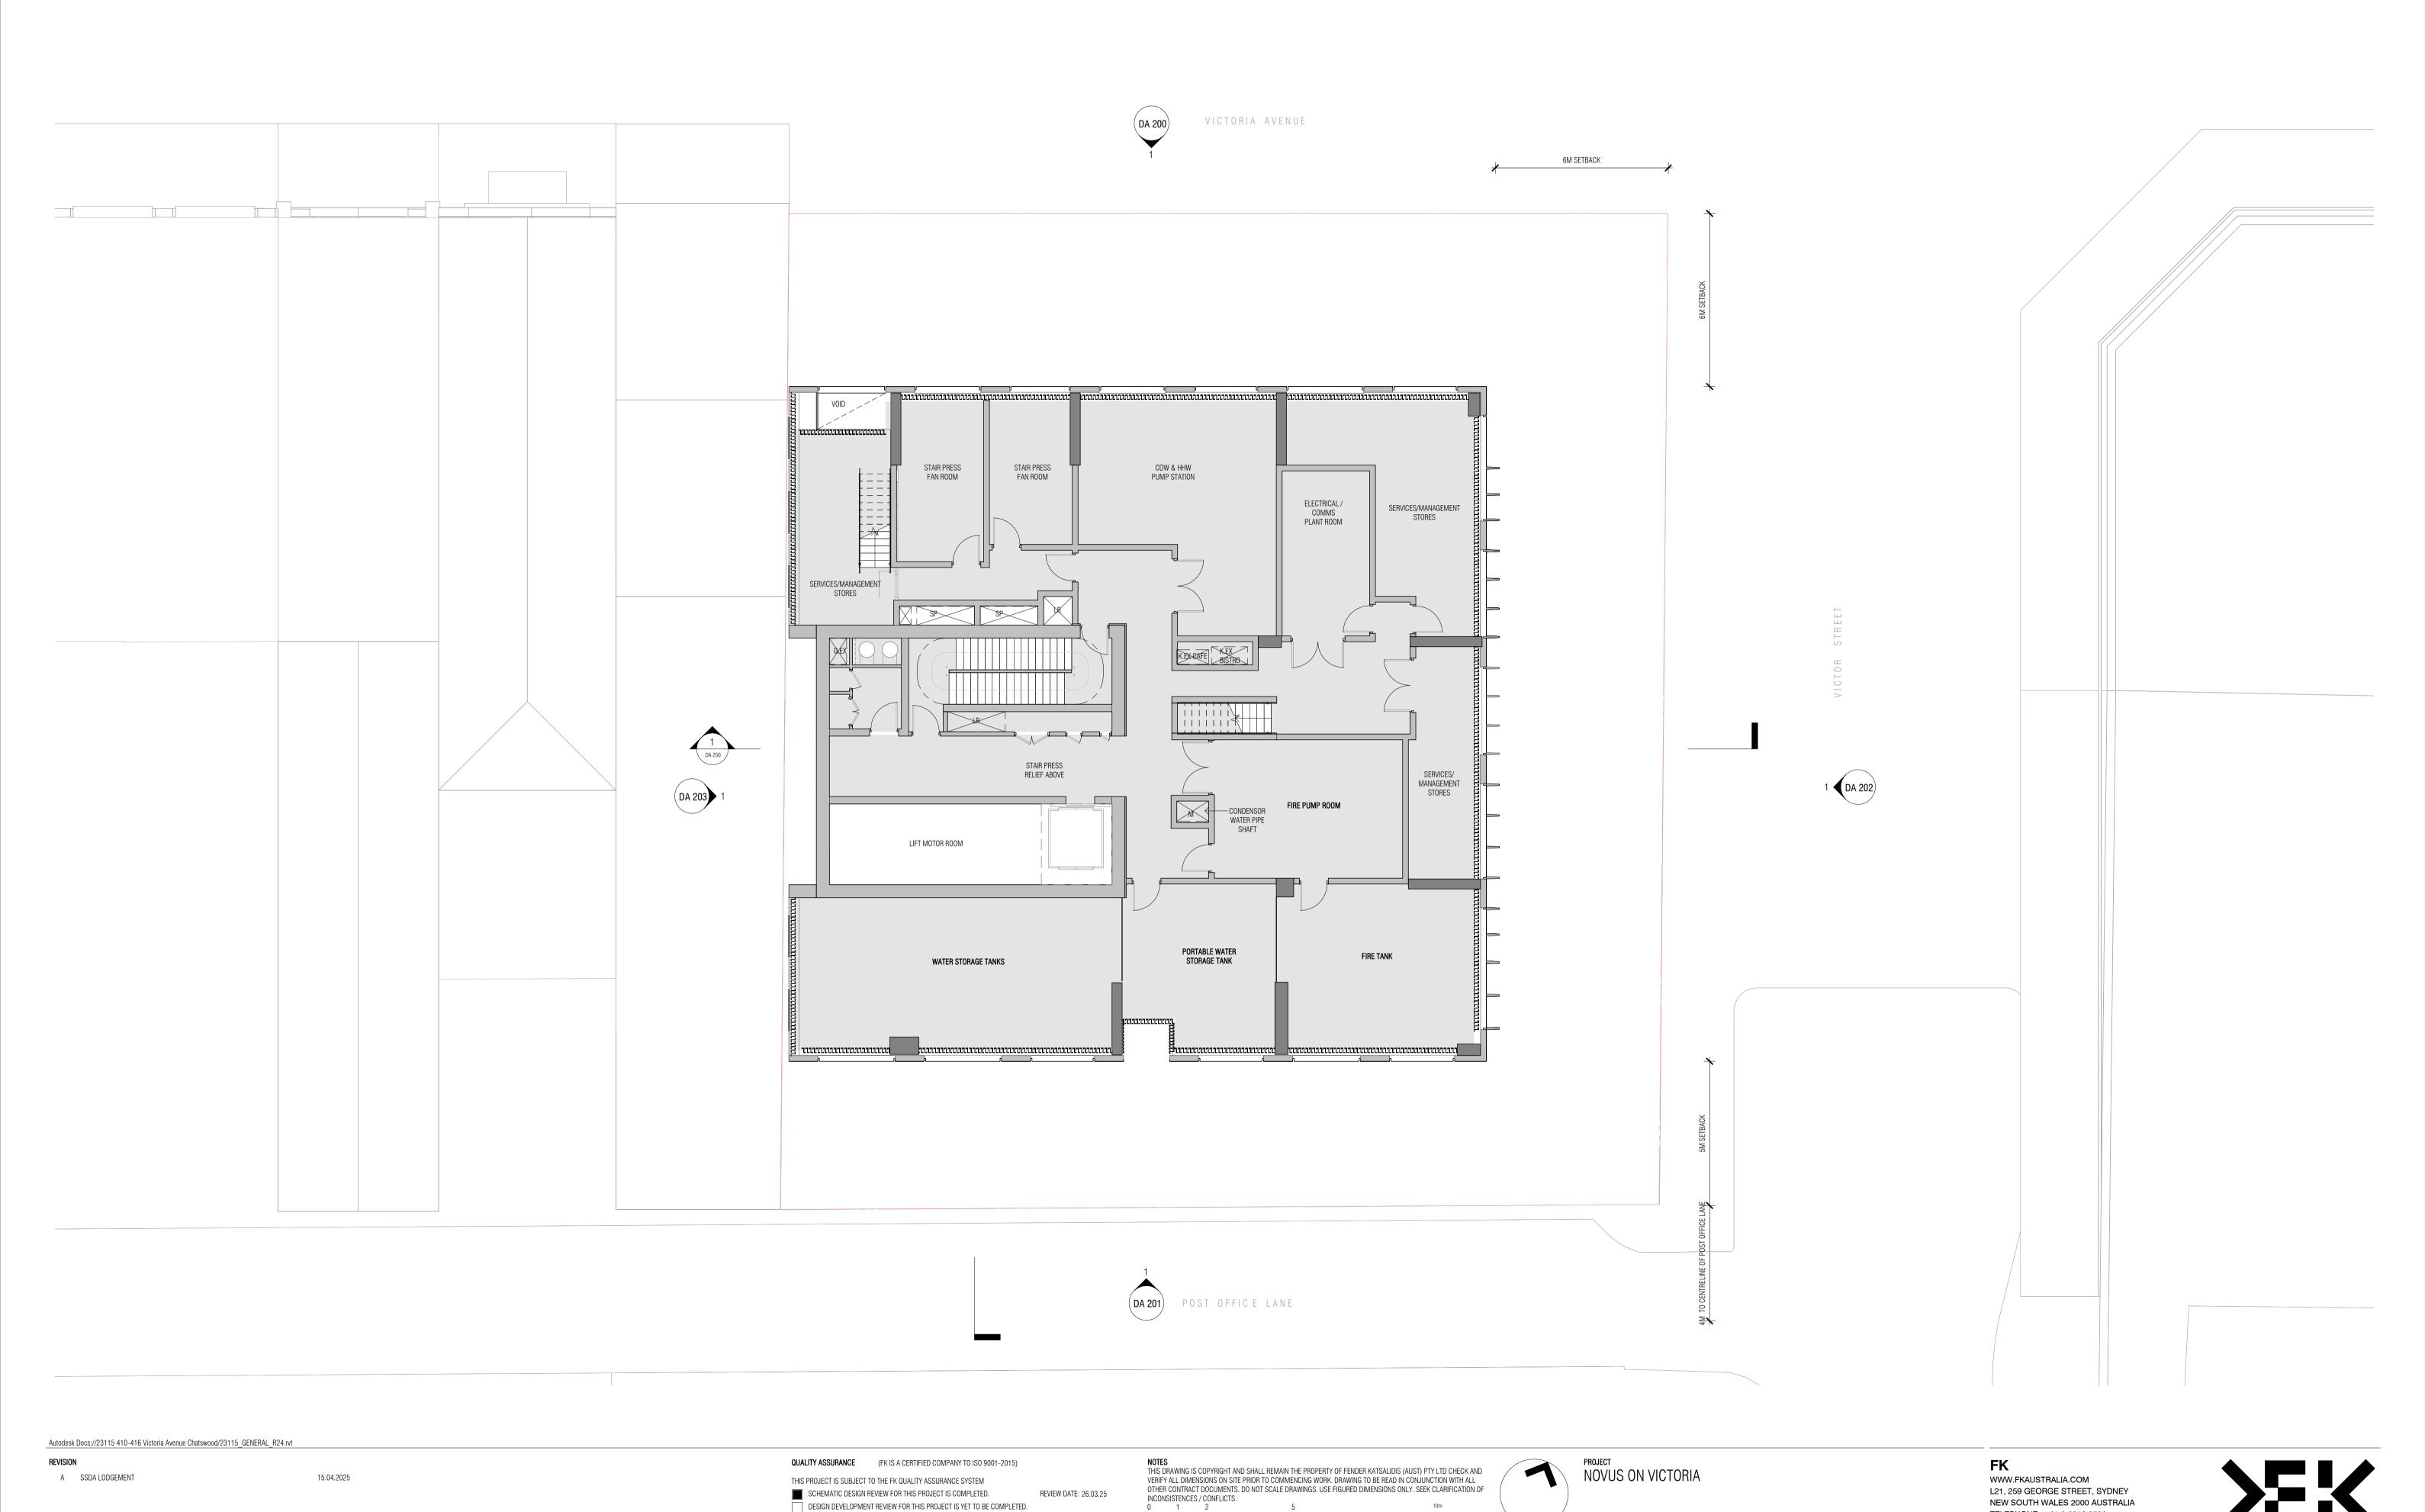

TENDER DOCUMENTATION REVIEW FOR THIS PROJECT IS YET TO BE COMPLETED.

IF THIS DRAWING IS STAMPED 'UNCONTROLLED COPY' THEN IT IS TO BE CONSIDERED A DRAFT, SUBJECT TO REVISION WITHOUT NOTICE

CONSTRUCTION DOCUMENTATION REVIEW FOR THIS DRAWING IS YET TO BE COMPLETED.

TELEPHONE: +61 2 8216 3500

SSDA LODGEMENT

ISSUE PURPOSE


FENDER KATSALIDIS (AUST) PTY LTD ACN 092 943 032

410-416 VICTORIA AVE CHATSWOOD

LEVEL 45 FLOOR PLAN (PLANT)

23115


1:100@A1

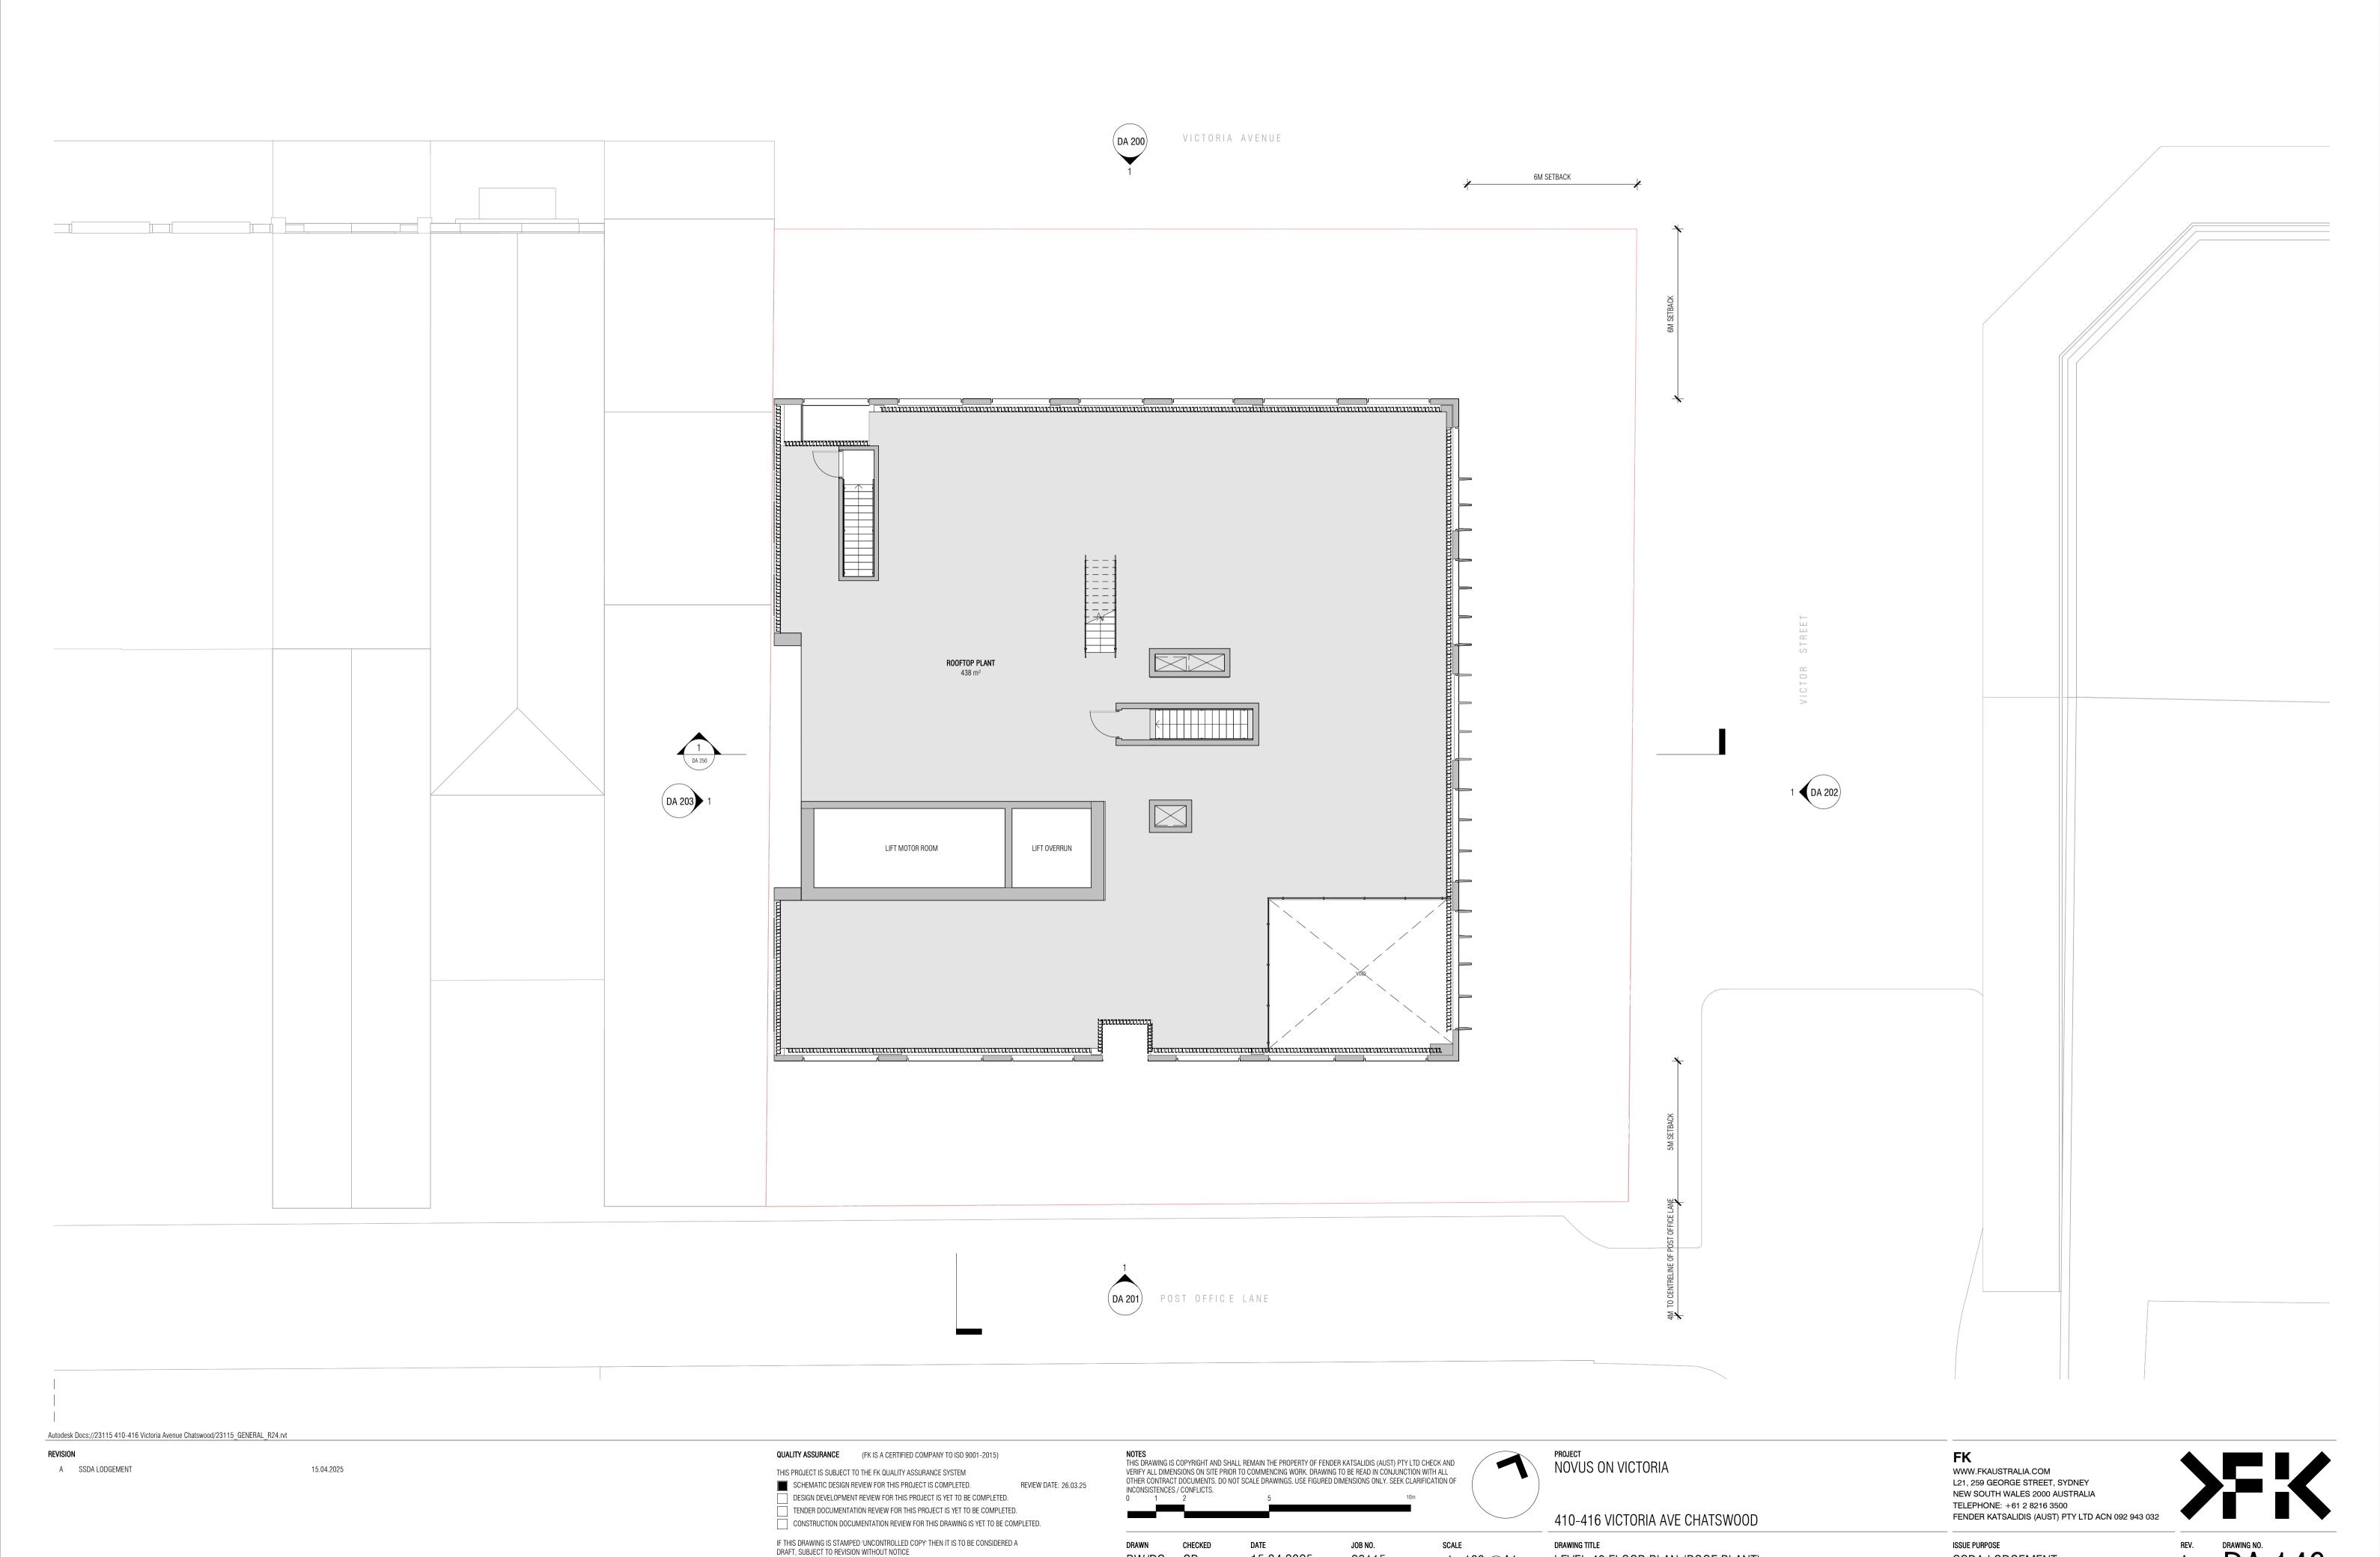

23115

1:100@A1

LEVEL 46 FLOOR PLAN (ROOF PLANT)

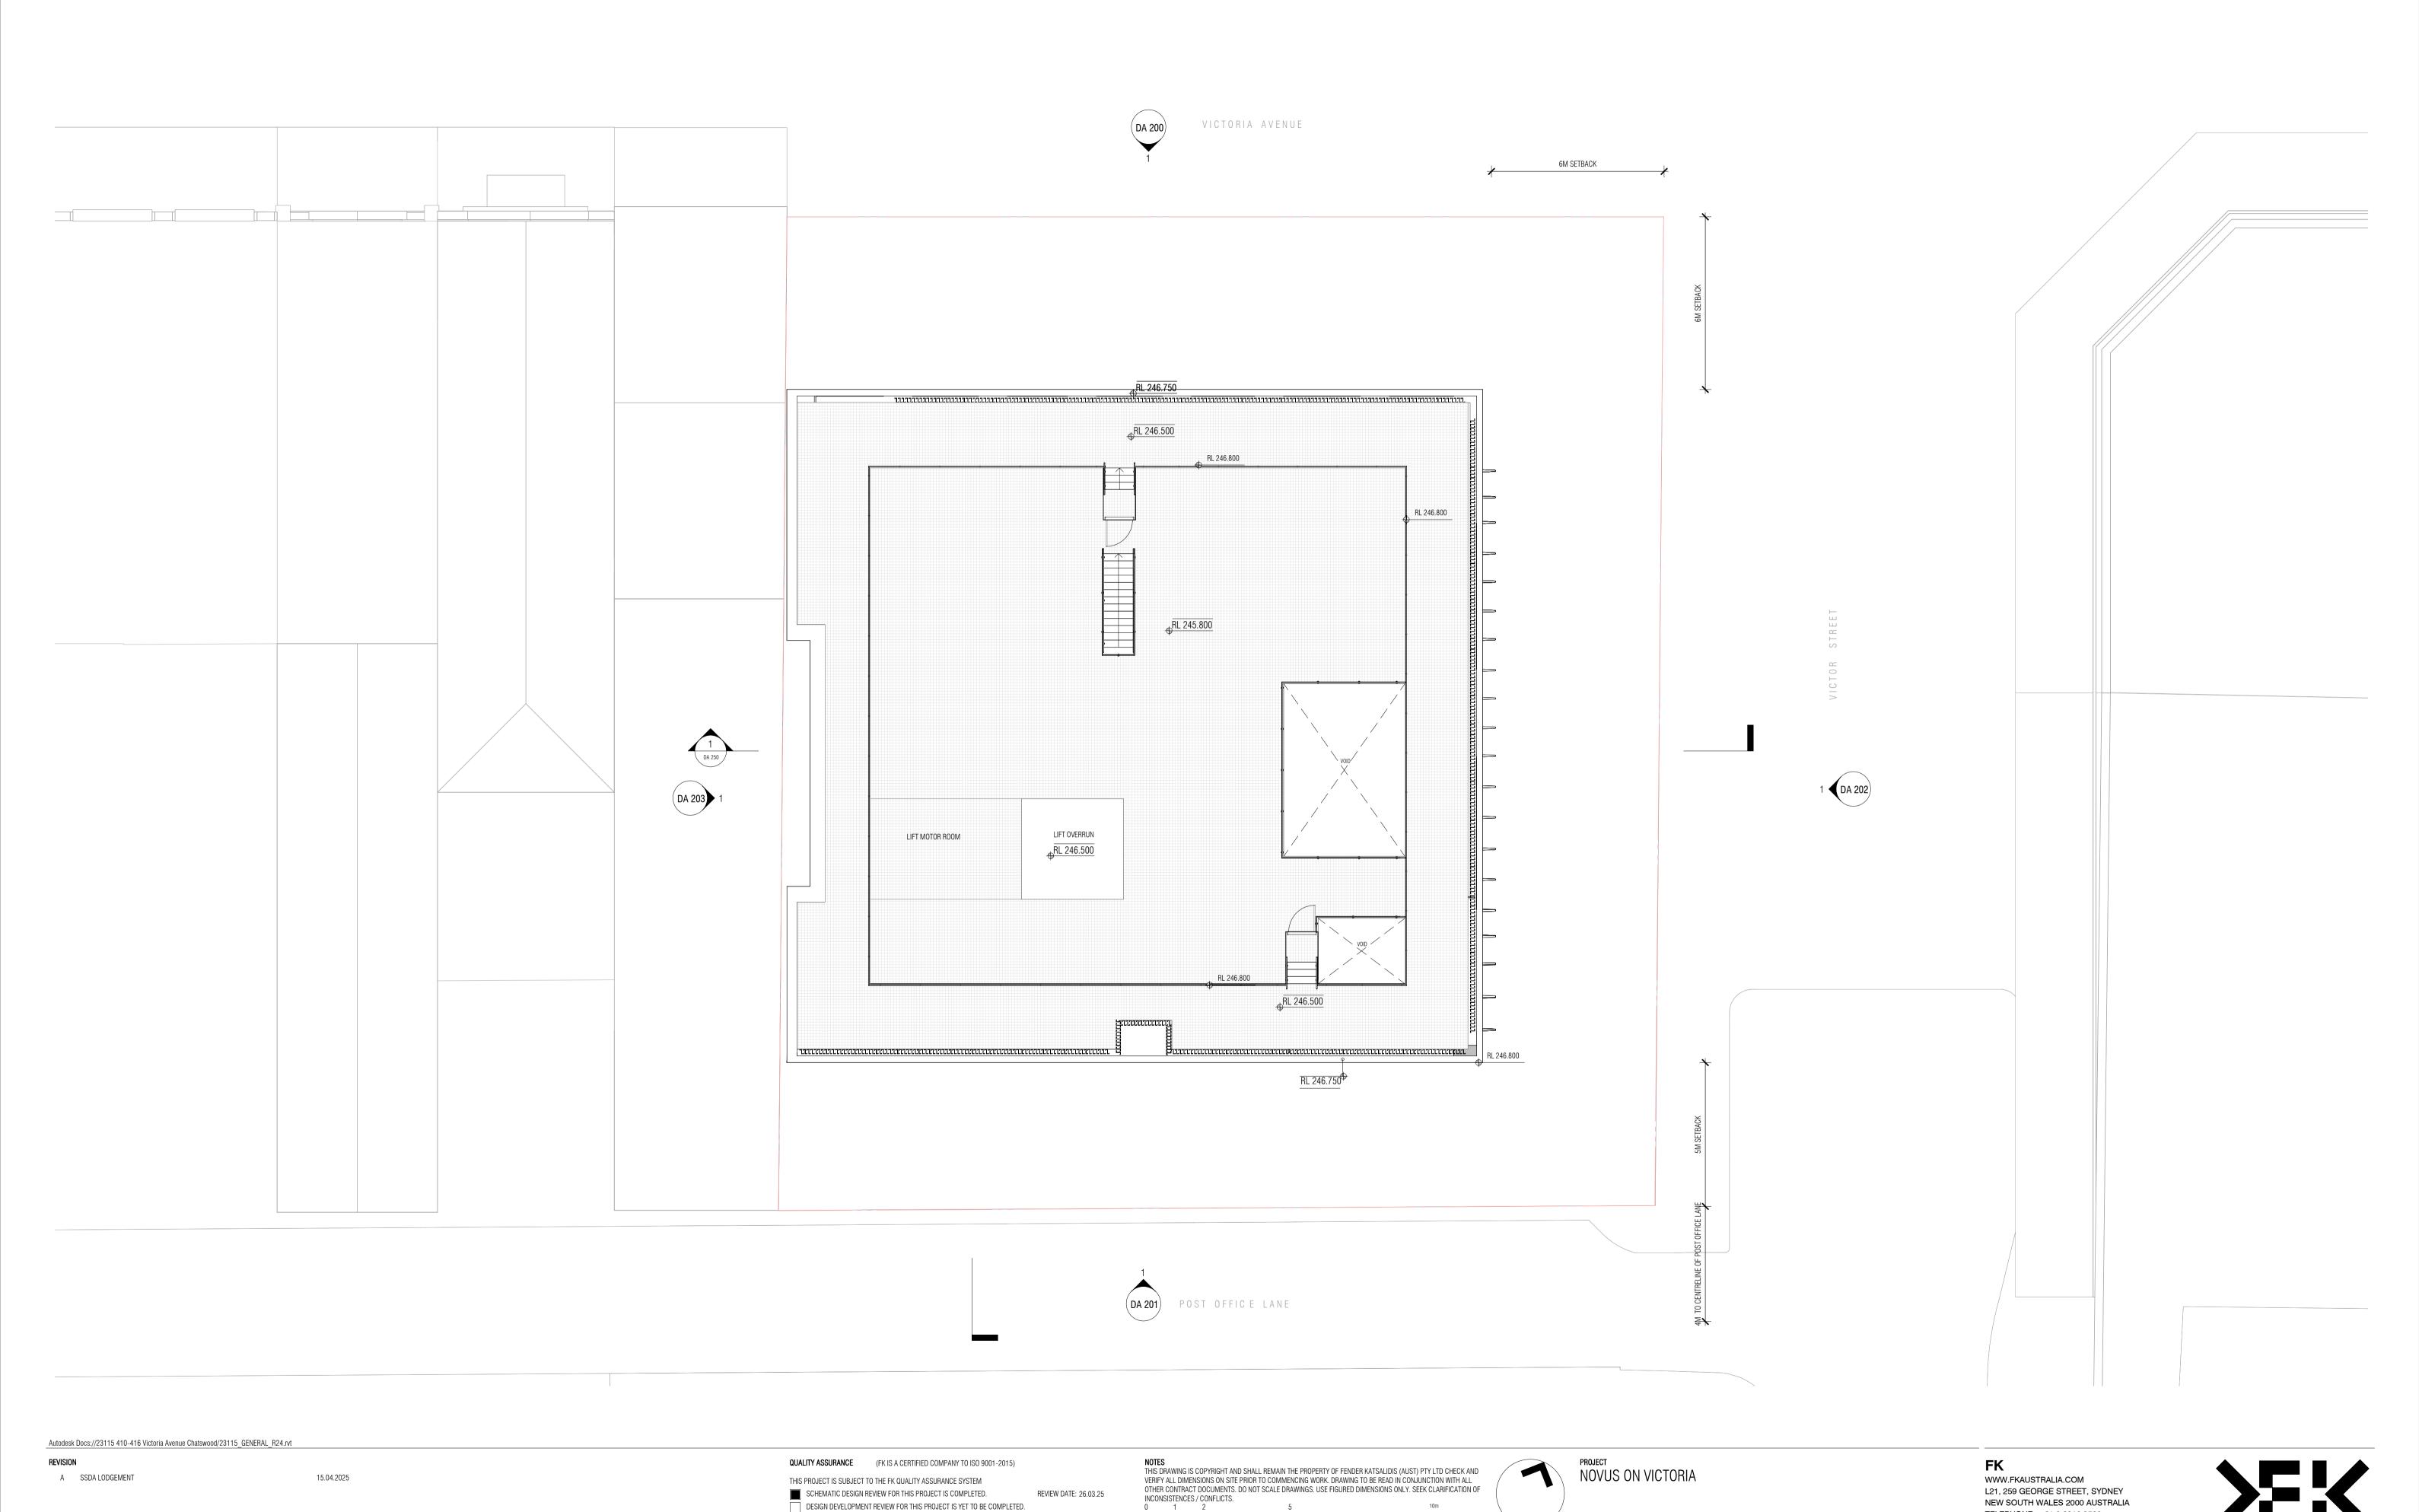

TENDER DOCUMENTATION REVIEW FOR THIS PROJECT IS YET TO BE COMPLETED.

IF THIS DRAWING IS STAMPED 'UNCONTROLLED COPY' THEN IT IS TO BE CONSIDERED A DRAFT, SUBJECT TO REVISION WITHOUT NOTICE

CONSTRUCTION DOCUMENTATION REVIEW FOR THIS DRAWING IS YET TO BE COMPLETED.

TELEPHONE: +61 2 8216 3500

SSDA LODGEMENT

ISSUE PURPOSE

FENDER KATSALIDIS (AUST) PTY LTD ACN 092 943 032

410-416 VICTORIA AVE CHATSWOOD


DRAWING TITLE


ROOF PLAN


1:100@A1

15.04.2025

23115

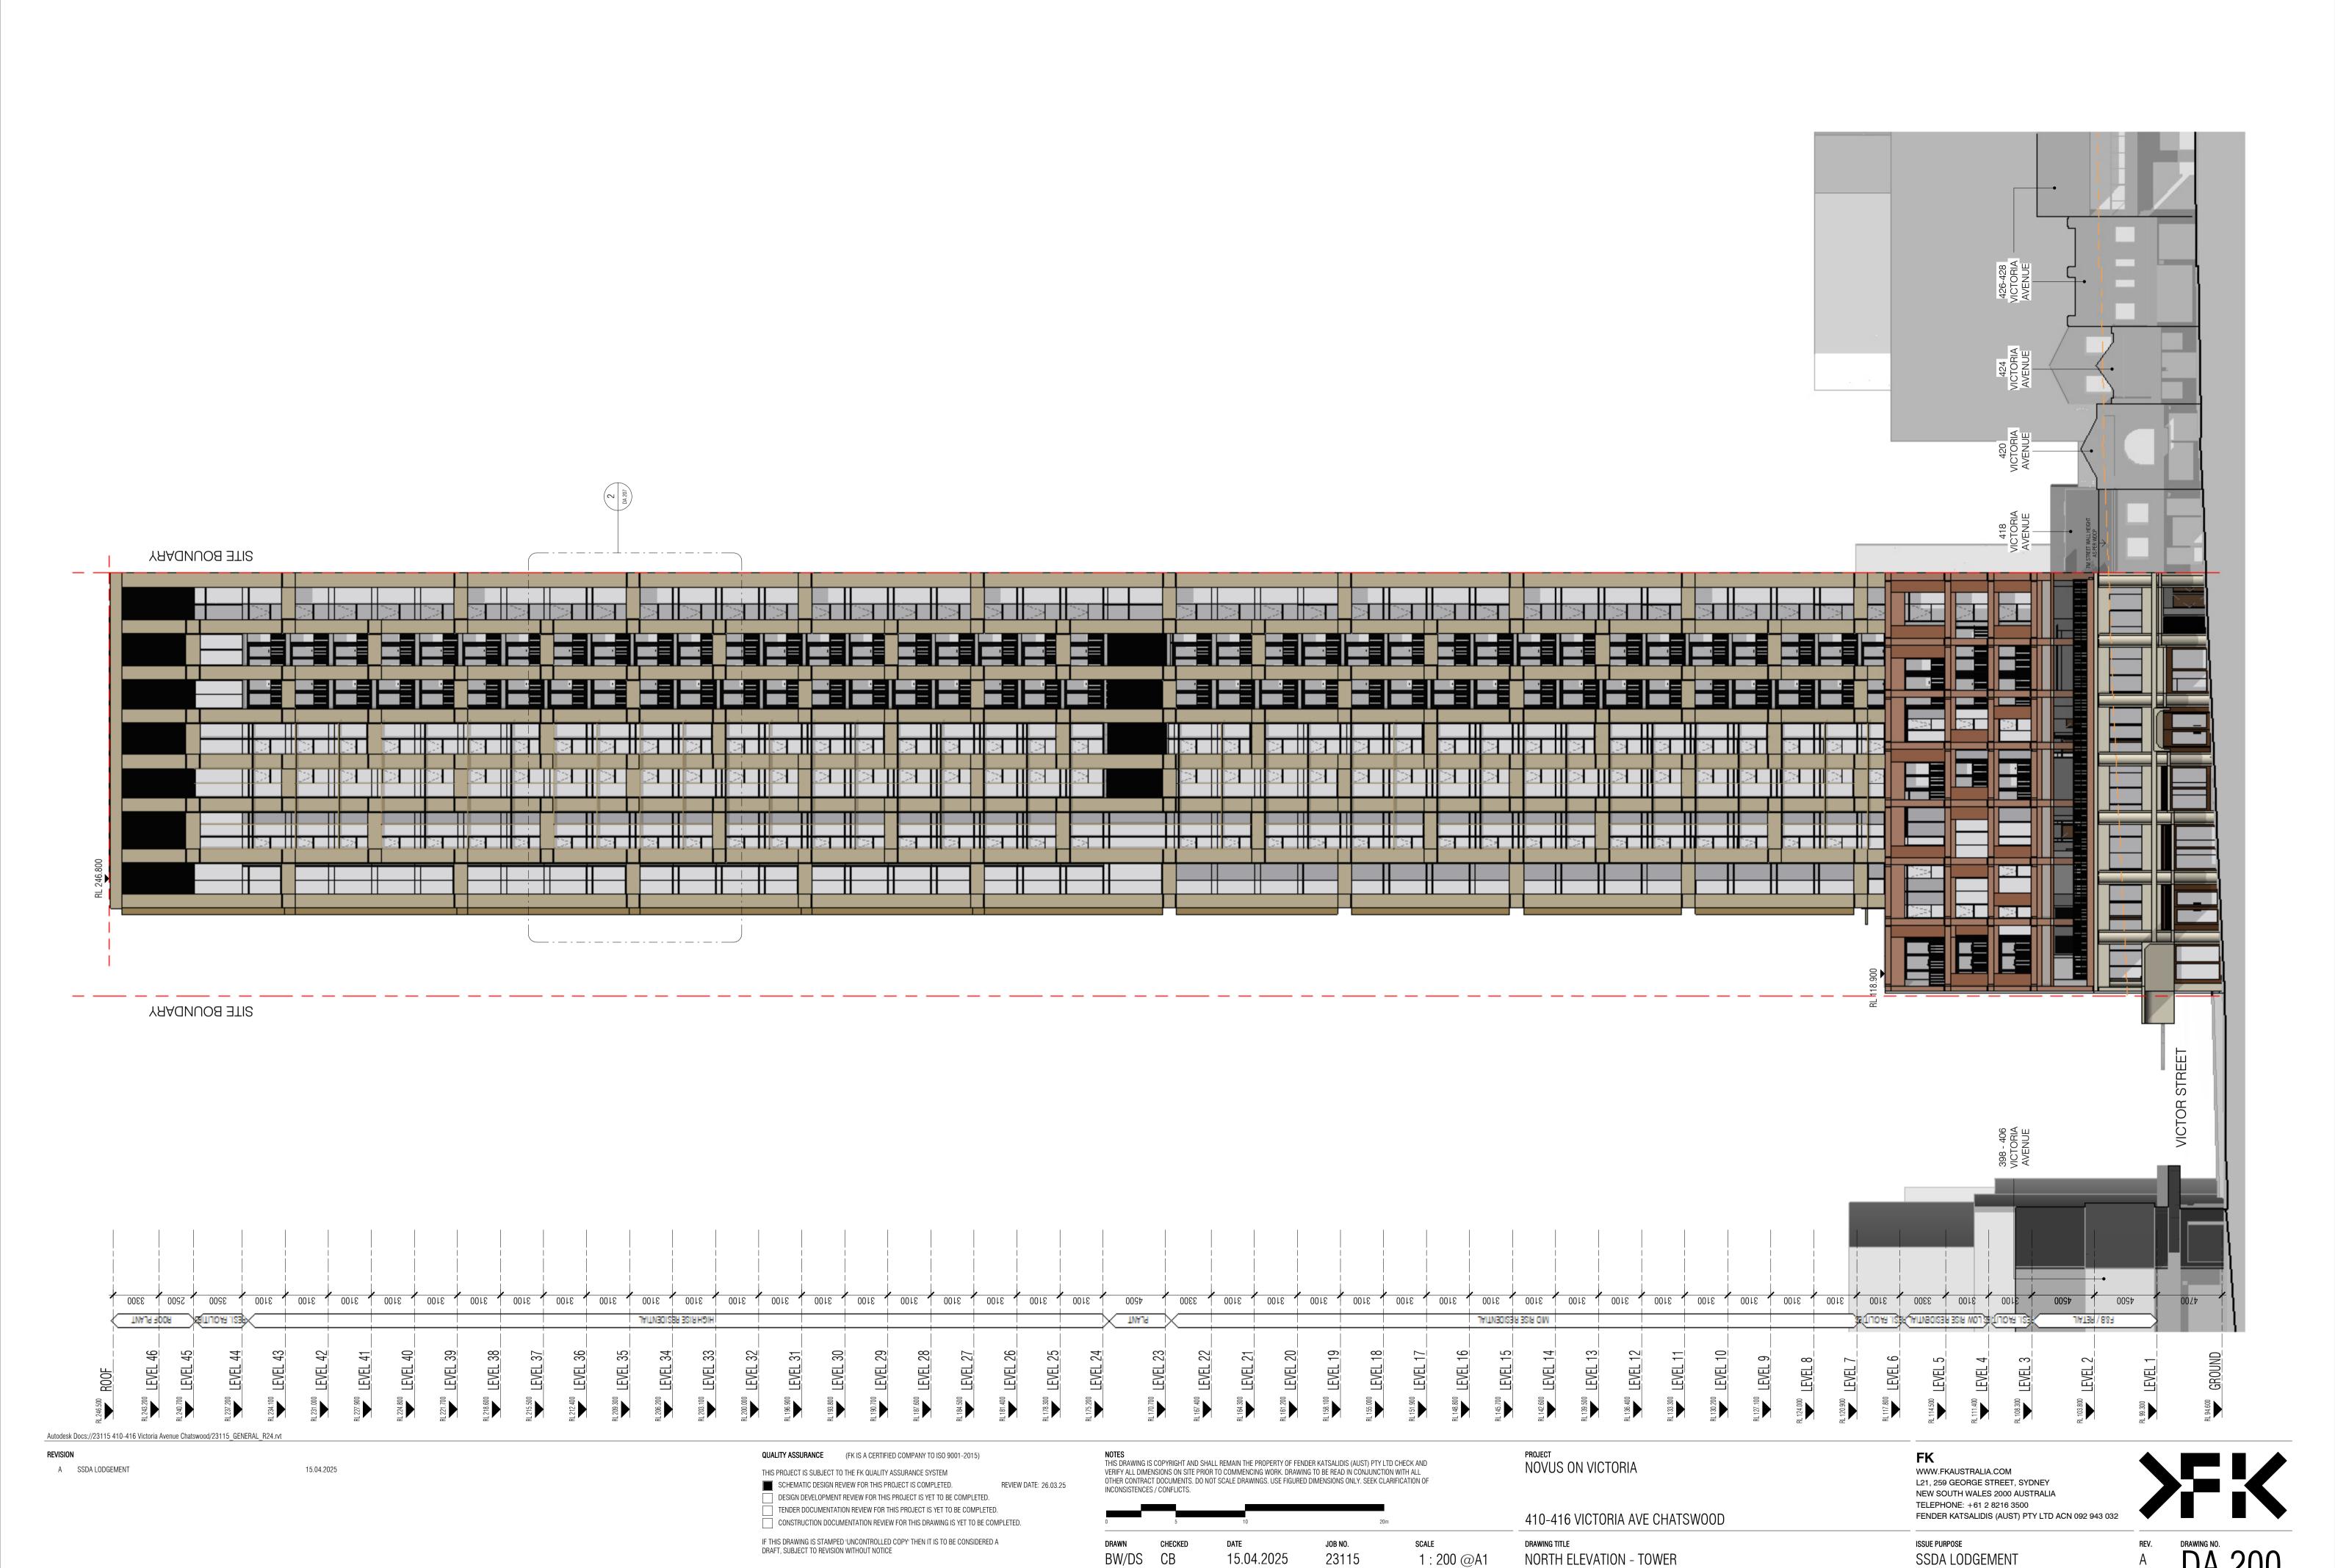

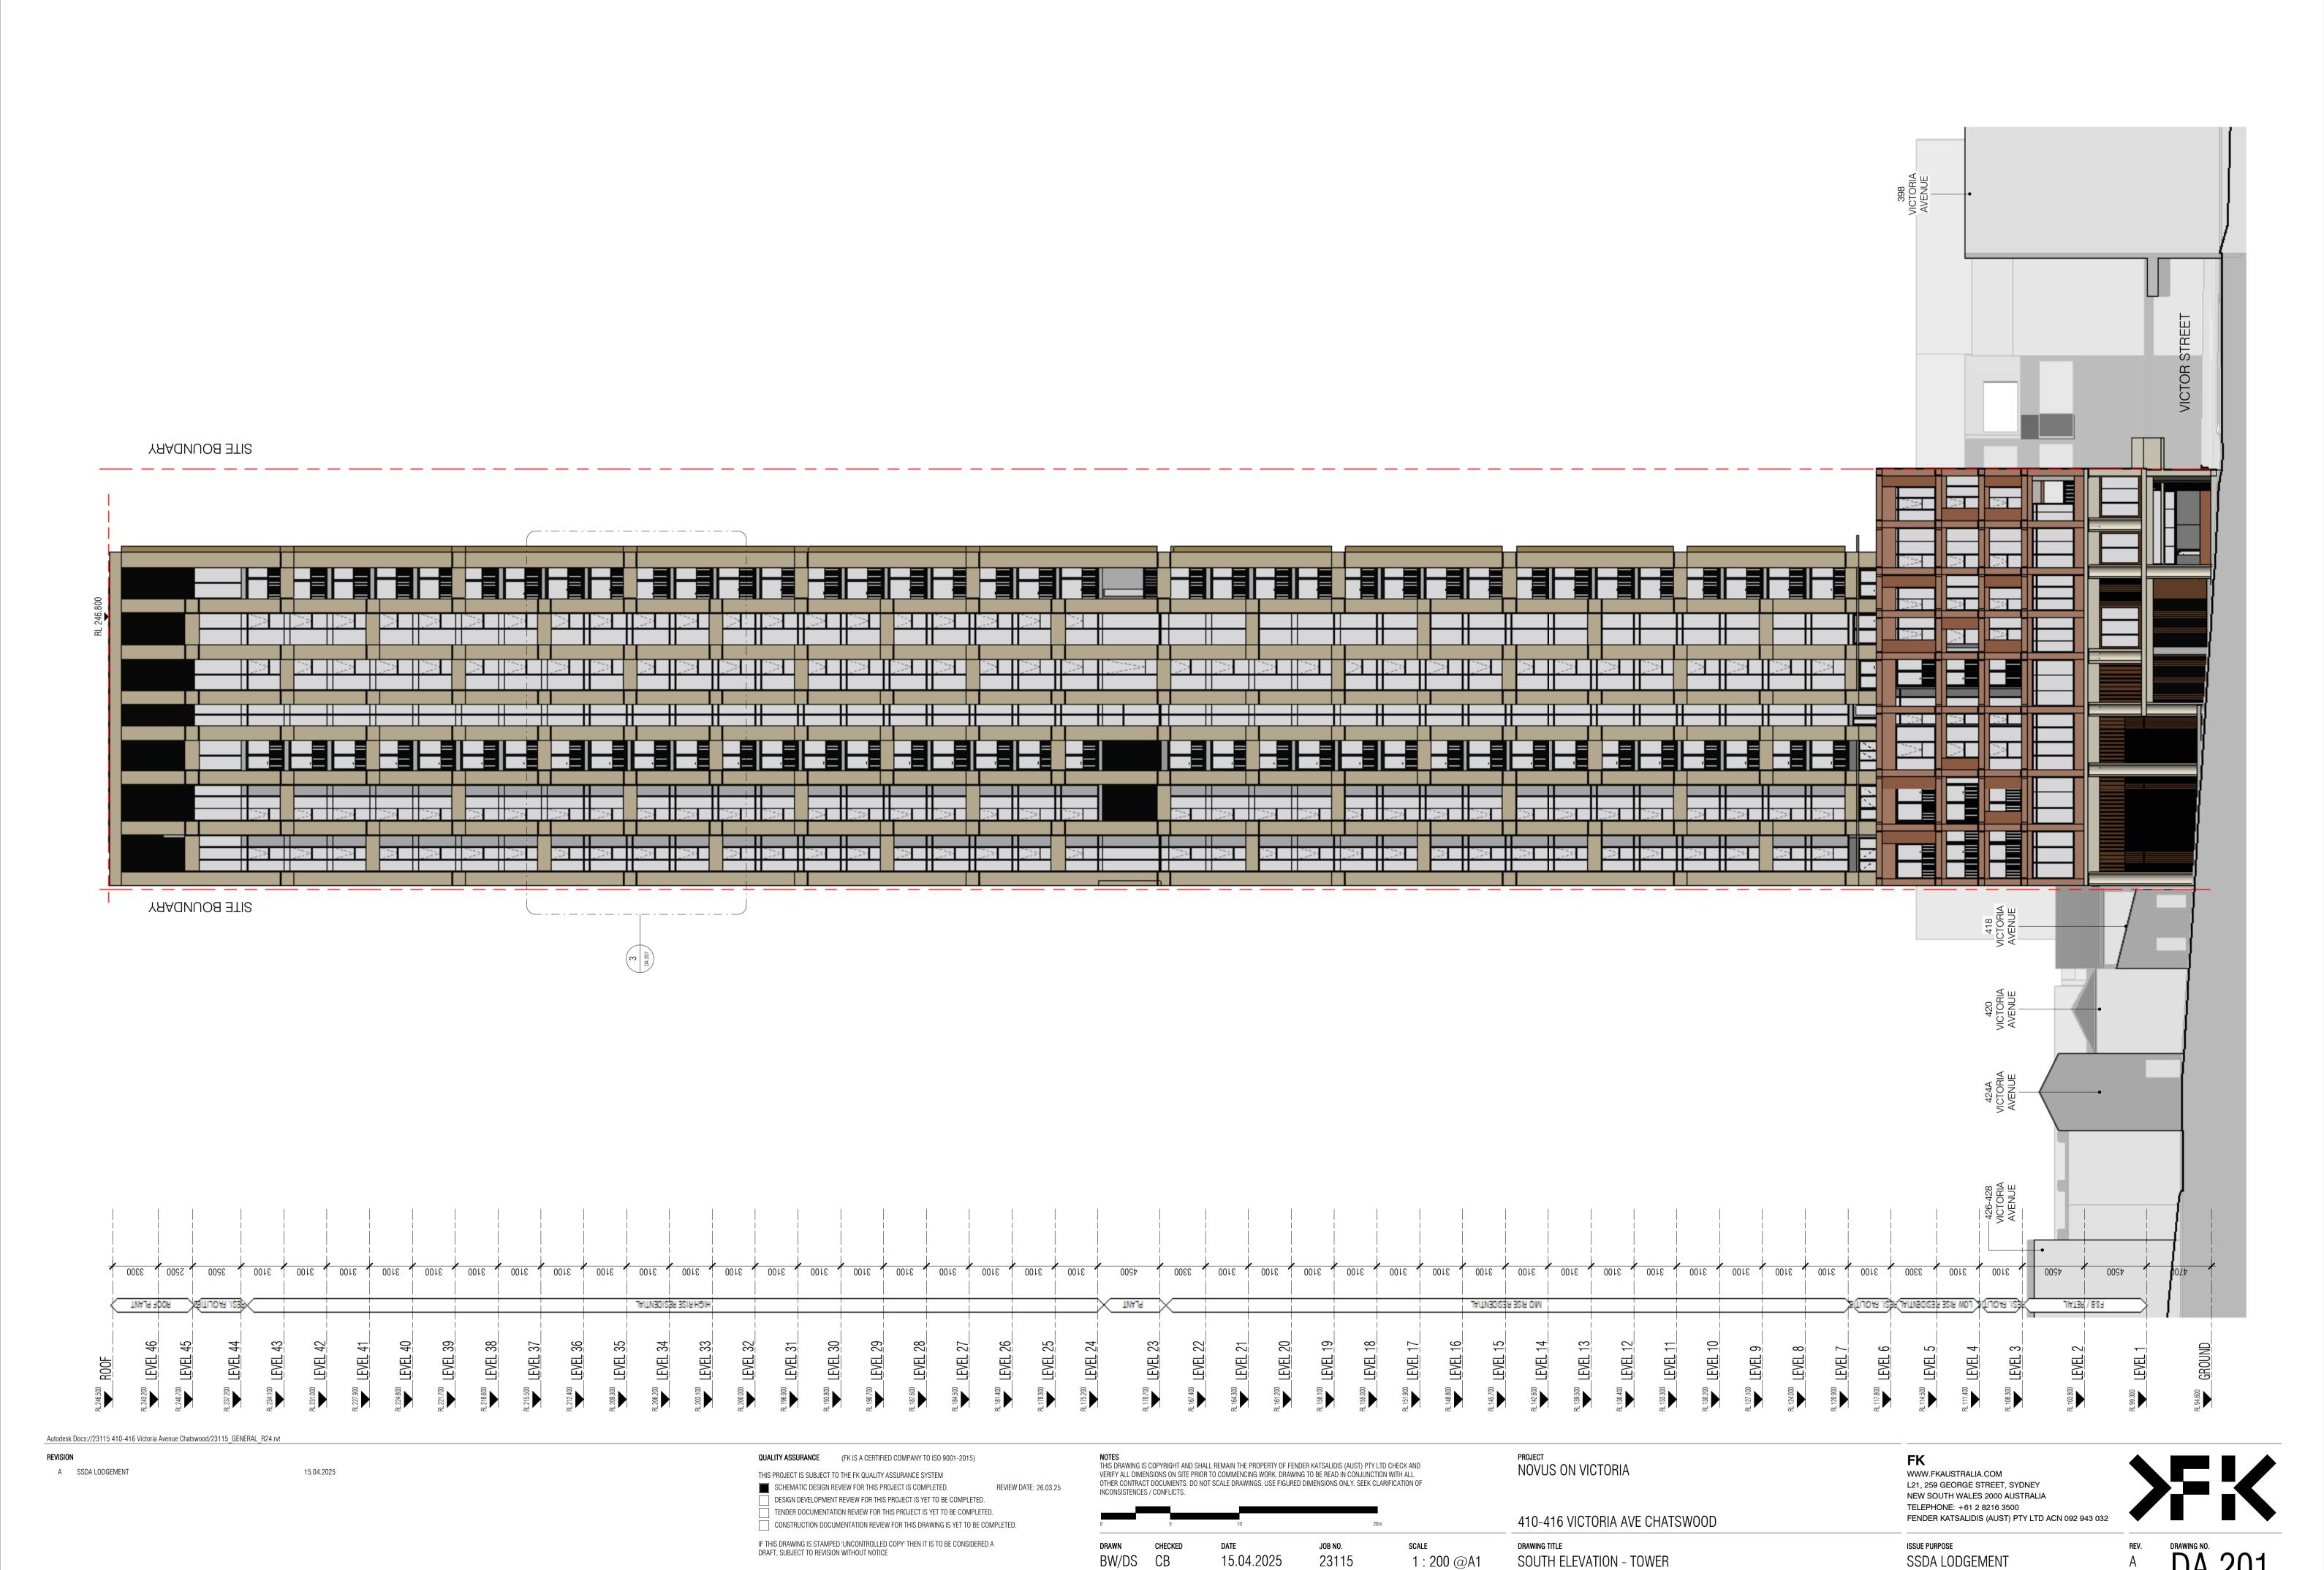

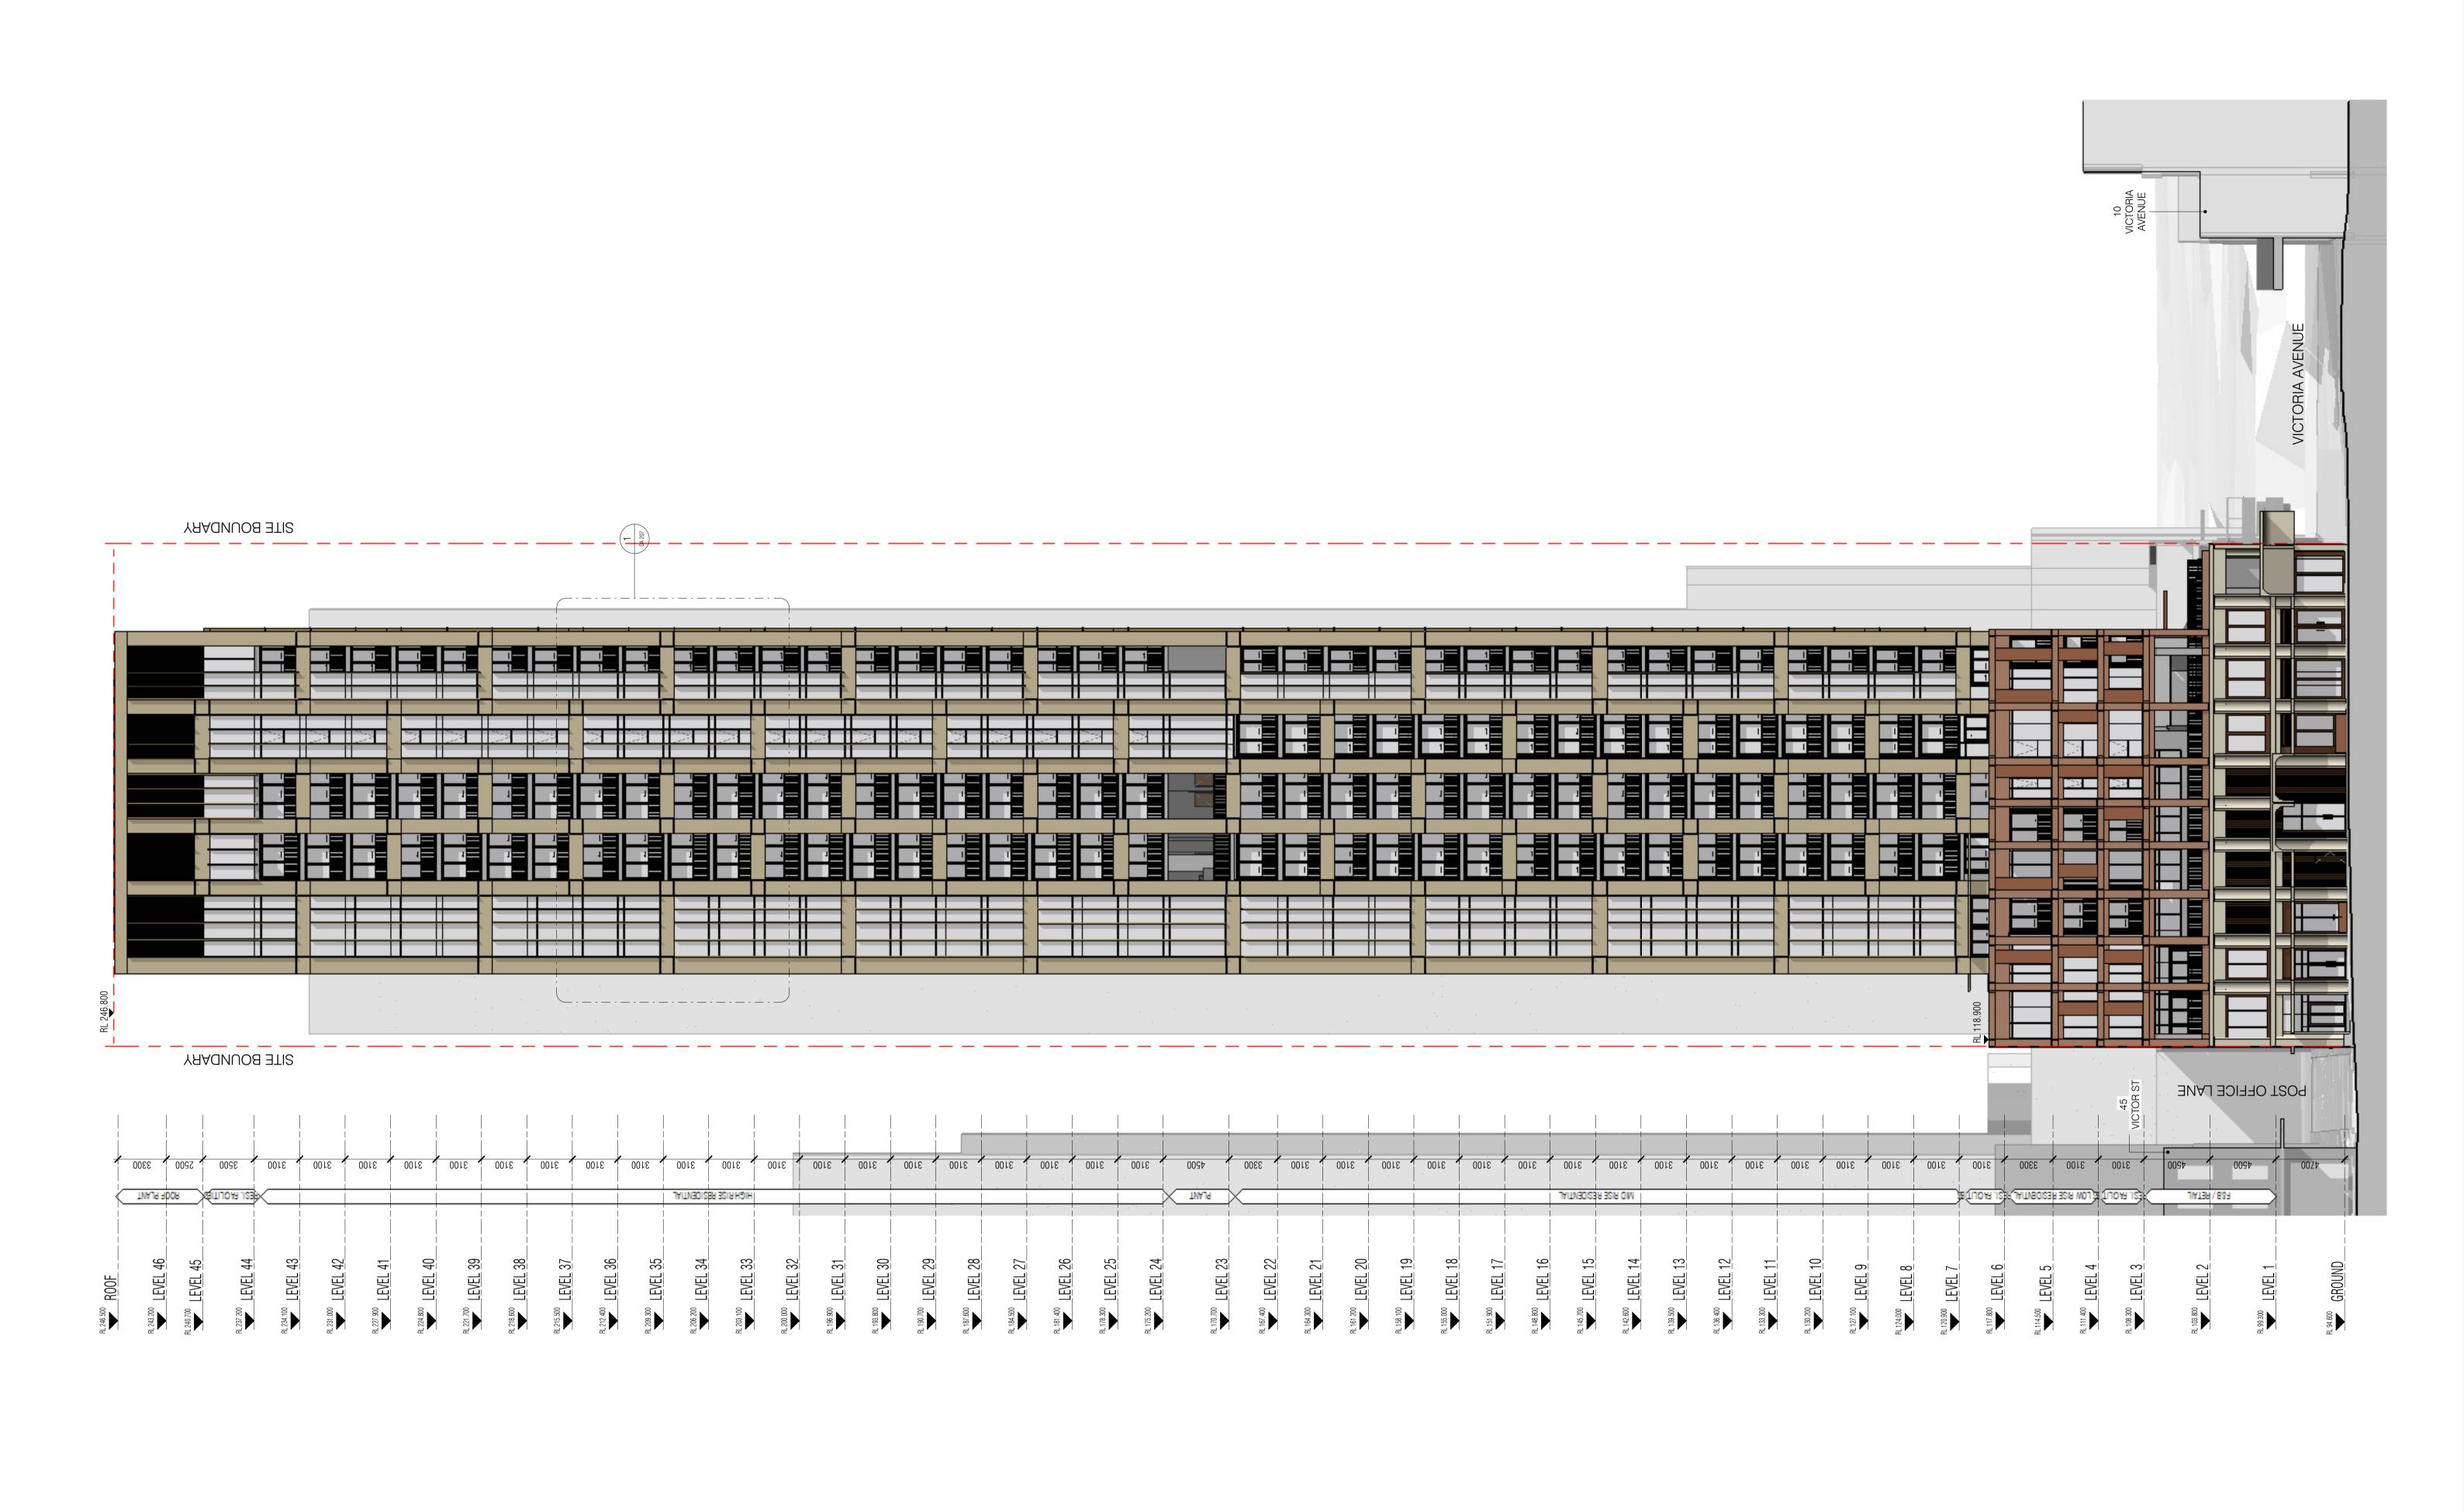

A SSDA LODGEMENT

15.04.2025

QUALITY ASSURANCE (FK IS A CERTIFIED COMPANY TO ISO 9001-2015)

IIS PROJECT IS SUBJECT TO THE FK QUALITY ASSURANCE SYSTEM

THIS PROJECT IS SUBJECT TO THE FK QUALITY ASSURANCE SYSTEM

SCHEMATIC DESIGN REVIEW FOR THIS PROJECT IS COMPLETED.

REVIEW DATE: 26.03.25

DESIGN DEVELOPMENT REVIEW FOR THIS PROJECT IS YET TO BE COMPLETED.

TENDER DOCUMENTATION REVIEW FOR THIS PROJECT IS YET TO BE COMPLETED.

CONSTRUCTION DOCUMENTATION REVIEW FOR THIS DRAWING IS YET TO BE COMPLETED.

IF THIS DRAWING IS STAMPED 'UNCONTROLLED COPY' THEN IT IS TO BE CONSIDERED A DRAFT, SUBJECT TO REVISION WITHOUT NOTICE

NOTES
THIS DRAWING IS COPYRIGHT AND SHALL REMAIN THE PROPERTY OF FENDER KATSALIDIS (AUST) PTY LTD CHECK AND VERIFY ALL DIMENSIONS ON SITE PRIOR TO COMMENCING WORK. DRAWING TO BE READ IN CONJUNCTION WITH ALL OTHER CONTRACT DOCUMENTS. DO NOT SCALE DRAWINGS. USE FIGURED DIMENSIONS ONLY. SEEK CLARIFICATION OF INCONSISTENCES / CONFLICTS.

TAWN CHECKED DATE JOB NO. SCALE

W/DS CB 15.04.2025 23115 1:200 @A1


PROJECT NOVUS ON VICTORIA 410-416 VICTORIA AVE CHATSWOOD

EAST ELEVATION - TOWER

WWW.FKAUSTRALIA.COM
L21, 259 GEORGE STREET, SYDNEY
NEW SOUTH WALES 2000 AUSTRALIA
TELEPHONE: +61 2 8216 3500
FENDER KATSALIDIS (AUST) PTY LTD ACN 092 943 032

ISSUE PURPOSE



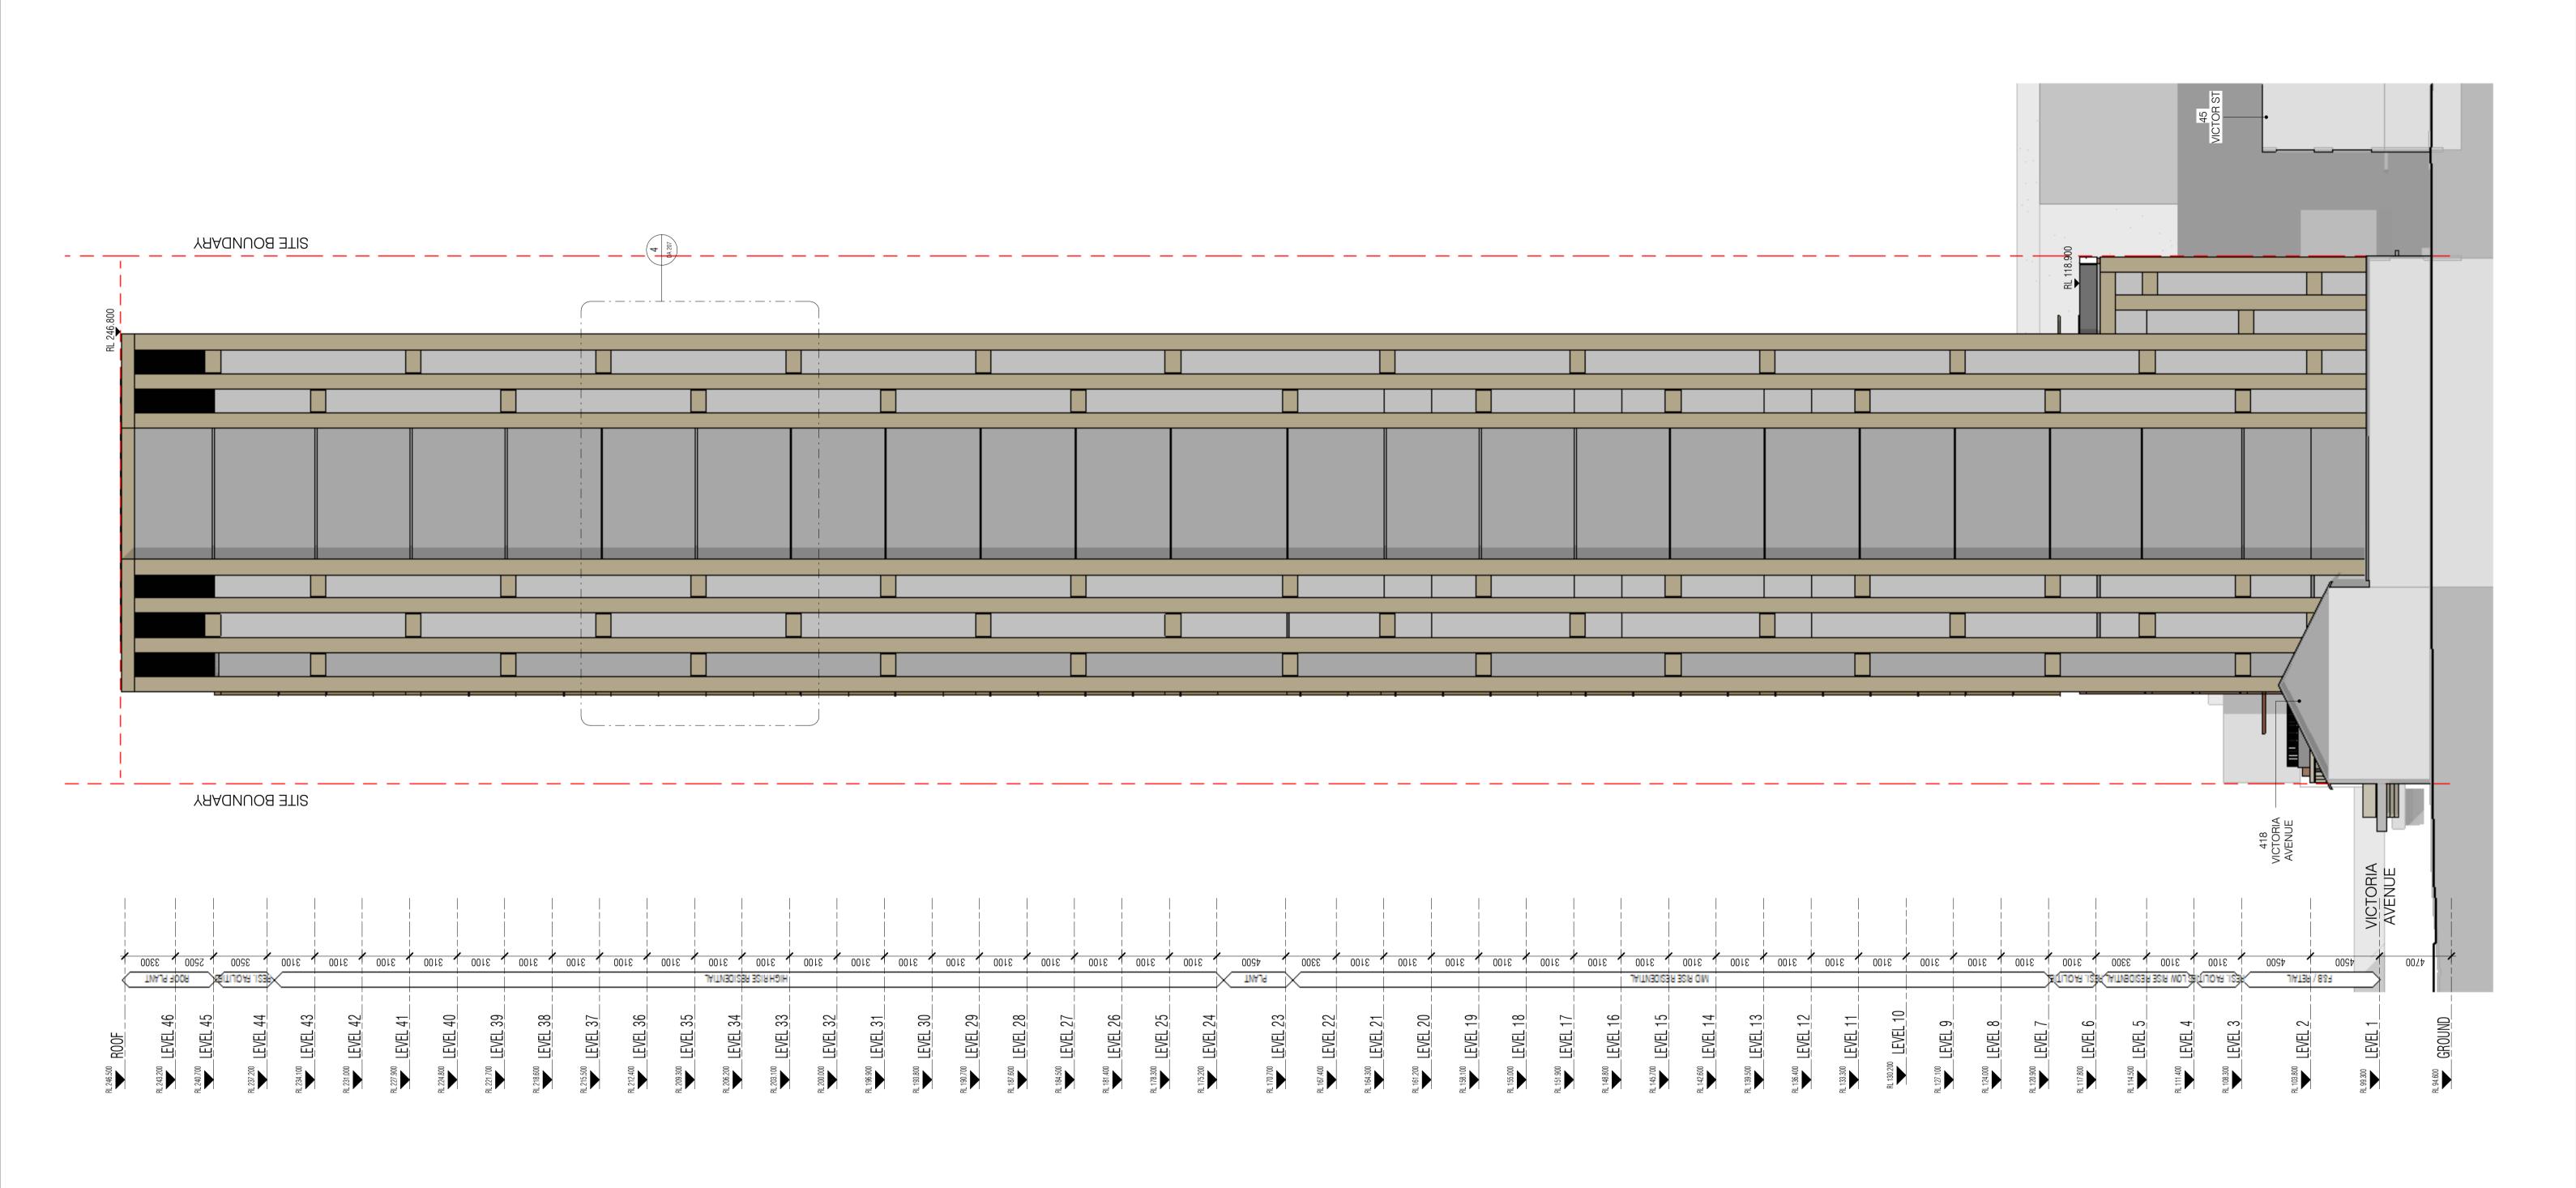

REVISION

A SSDA LODGEMENT

15.04.2025

QUALITY ASSURANCE (FK IS A CERTIFIED COMPANY TO ISO 9001-2015)

THIS PROJECT IS SUBJECT TO THE FK QUALITY ASSURANCE SYSTEM

THIS PROJECT IS SUBJECT TO THE FK QUALITY ASSURANCE SYSTEM

SCHEMATIC DESIGN REVIEW FOR THIS PROJECT IS COMPLETED. REVIEW DATE: 26.03.25

DESIGN DEVELOPMENT REVIEW FOR THIS PROJECT IS YET TO BE COMPLETED.

TENDER DOCUMENTATION REVIEW FOR THIS PROJECT IS YET TO BE COMPLETED.

CONSTRUCTION DOCUMENTATION REVIEW FOR THIS DRAWING IS YET TO BE COMPLETED.

IF THIS DRAWING IS STAMPED 'UNCONTROLLED COPY' THEN IT IS TO BE CONSIDERED A DRAFT, SUBJECT TO REVISION WITHOUT NOTICE

NOTES
THIS DRAWING IS COPYRIGHT AND SHALL REMAIN THE PROPERTY OF FENDER KATSALIDIS (AUST) PTY LTD CHECK AND VERIFY ALL DIMENSIONS ON SITE PRIOR TO COMMENCING WORK. DRAWING TO BE READ IN CONJUNCTION WITH ALL OTHER CONTRACT DOCUMENTS. DO NOT SCALE DRAWINGS. USE FIGURED DIMENSIONS ONLY. SEEK CLARIFICATION OF INCONSISTENCES / CONFLICTS.

DRAWN CHECKED DATE JOB NO. SCALE
BW/DS CB 15.04.2025 23115 1: 200 @A1

NOVUS ON VICTORIA

410-416 VICTORIA AVE CHATSWOOD

DRAWING TITLE
WEST ELEVATION - TOWER

FK

WWW.FKAUSTRALIA.COM

L21, 259 GEORGE STREET, SYDNEY

NEW SOUTH WALES 2000 AUSTRALIA

TELEPHONE: +61 2 8216 3500

FENDER KATSALIDIS (AUST) PTY LTD ACN 092 943 032

TELEPHONE: +61 2 8216 3500
FENDER KATSALIDIS (AUST) PTY LTD ACN 092 943 032

ISSUE PURPOSE
REV. DRAWING NO.
A DA



APARTMENT MECHANICAL EXHAUST NOT SHOWN FOR CLARITY - TO BE COORDINATED WITH MECHANICAL DESIGN AT A FUTURE STAGE. REFER TO FACADE STRATEGY FOR INTENDED LOUVRES DETAILS.

- (AW01) METAL AWNING, CHARCOAL GREY COLOUR
- METAL AWNING, BEIGE COLOUR
- (Ba01) METAL PALISADE BALUSTRADE, CHARCOAL GREY COLOUR
- ©101 CEMENT/CONCRETE FINISH, WARM GREY COLOUR
- CEMENTITOUS PANEL, BROWN COLOUR
- CEMENTITOUS PANEL, DARK BROWN COLOUR
- GO1 SILVER COLOUR VISION GLASS
- G02 CLEAR GLASS
- G03 COLOURBACK GLASS
- METALLIC LOVRES, DARK BRONZE
- Metal Cladding / Framing, dark beige
- MO2 METAL FRAMING, DARK BRONZE
- M03 DARK BRONZE ROLLER SHUTTER

Autodesk Docs://23115 410-416 Victoria Avenue Chatswood/23115_GENERAL_R24.rvt

REVISION A SSDA LODGEMENT

15.04.2025

QUALITY ASSURANCE (FK IS A CERTIFIED COMPANY TO ISO 9001-2015)

- THIS PROJECT IS SUBJECT TO THE FK QUALITY ASSURANCE SYSTEM
- SCHEMATIC DESIGN REVIEW FOR THIS PROJECT IS COMPLETED. REVIEW DATE: 26.03.25 DESIGN DEVELOPMENT REVIEW FOR THIS PROJECT IS YET TO BE COMPLETED.
- TENDER DOCUMENTATION REVIEW FOR THIS PROJECT IS YET TO BE COMPLETED. CONSTRUCTION DOCUMENTATION REVIEW FOR THIS DRAWING IS YET TO BE COMPLETED.
- IF THIS DRAWING IS STAMPED 'UNCONTROLLED COPY' THEN IT IS TO BE CONSIDERED A DRAFT, SUBJECT TO REVISION WITHOUT NOTICE

NOTESTHIS DRAWING IS COPYRIGHT AND SHALL REMAIN THE PROPERTY OF FENDER KATSALIDIS (AUST) PTY LTD CHECK AND VERIFY ALL DIMENSIONS ON SITE PRIOR TO COMMENCING WORK. DRAWING TO BE READ IN CONJUNCTION WITH ALL OTHER CONTRACT DOCUMENTS. DO NOT SCALE DRAWINGS. USE FIGURED DIMENSIONS ONLY. SEEK CLARIFICATION OF INCONSISTENCES / CONFLICTS.

15.04.2025 23115 1:100@A1 NOVUS ON VICTORIA

410-416 VICTORIA AVE CHATSWOOD DRAWING TITLE

PODIUM ELEVATIONS - NORTH

FK WWW.FKAUSTRALIA.COM L21, 259 GEORGE STREET, SYDNEY NEW SOUTH WALES 2000 AUSTRALIA TELEPHONE: +61 2 8216 3500 FENDER KATSALIDIS (AUST) PTY LTD ACN 092 943 032



A SSDA LODGEMENT

15.04.2025

QUALITY ASSURANCE (FK IS A CERTIFIED COMPANY TO ISO 9001-2015)

- THIS PROJECT IS SUBJECT TO THE FK QUALITY ASSURANCE SYSTEM
- SCHEMATIC DESIGN REVIEW FOR THIS PROJECT IS COMPLETED. REVIEW DATE: 26.03.25
- DESIGN DEVELOPMENT REVIEW FOR THIS PROJECT IS YET TO BE COMPLETED. TENDER DOCUMENTATION REVIEW FOR THIS PROJECT IS YET TO BE COMPLETED. CONSTRUCTION DOCUMENTATION REVIEW FOR THIS DRAWING IS YET TO BE COMPLETED.
- IF THIS DRAWING IS STAMPED 'UNCONTROLLED COPY' THEN IT IS TO BE CONSIDERED A DRAFT, SUBJECT TO REVISION WITHOUT NOTICE

NOTESTHIS DRAWING IS COPYRIGHT AND SHALL REMAIN THE PROPERTY OF FENDER KATSALIDIS (AUST) PTY LTD CHECK AND VERIFY ALL DIMENSIONS ON SITE PRIOR TO COMMENCING WORK. DRAWING TO BE READ IN CONJUNCTION WITH ALL OTHER CONTRACT DOCUMENTS. DO NOT SCALE DRAWINGS. USE FIGURED DIMENSIONS ONLY. SEEK CLARIFICATION OF INCONSISTENCES / CONFLICTS.

15.04.2025 23115 1:100@A1 NOVUS ON VICTORIA

INTENDED LOUVRES DETAILS.

410-416 VICTORIA AVE CHATSWOOD DRAWING TITLE

PODIUM ELEVATIONS - SOUTH

FK WWW.FKAUSTRALIA.COM L21, 259 GEORGE STREET, SYDNEY NEW SOUTH WALES 2000 AUSTRALIA TELEPHONE: +61 2 8216 3500

G02 CLEAR GLASS

©3 COLOURBACK GLASS

FENDER KATSALIDIS (AUST) PTY LTD ACN 092 943 032

CEMENT/CONCRETE FINISH, WARM GREY COLOUR

©103 CEMENTITOUS PANEL, DARK BROWN COLOUR

Cf02 CEMENTITOUS PANEL, BROWN COLOUR

GO1 SILVER COLOUR VISION GLASS

METALLIC LOVRES, DARK BRONZE

MO2 METAL FRAMING, DARK BRONZE

M03 DARK BRONZE ROLLER SHUTTER

Metal Cladding / Framing, dark beige



REVISION A SSDA LODGEMENT

15.04.2025

QUALITY ASSURANCE (FK IS A CERTIFIED COMPANY TO ISO 9001-2015)

THIS PROJECT IS SUBJECT TO THE FK QUALITY ASSURANCE SYSTEM

REVIEW DATE: 26.03.25 SCHEMATIC DESIGN REVIEW FOR THIS PROJECT IS COMPLETED.

DESIGN DEVELOPMENT REVIEW FOR THIS PROJECT IS YET TO BE COMPLETED.

TENDER DOCUMENTATION REVIEW FOR THIS PROJECT IS YET TO BE COMPLETED. CONSTRUCTION DOCUMENTATION REVIEW FOR THIS DRAWING IS YET TO BE COMPLETED.

IF THIS DRAWING IS STAMPED 'UNCONTROLLED COPY' THEN IT IS TO BE CONSIDERED A DRAFT, SUBJECT TO REVISION WITHOUT NOTICE

NOTESTHIS DRAWING IS COPYRIGHT AND SHALL REMAIN THE PROPERTY OF FENDER KATSALIDIS (AUST) PTY LTD CHECK AND VERIFY ALL DIMENSIONS ON SITE PRIOR TO COMMENCING WORK. DRAWING TO BE READ IN CONJUNCTION WITH ALL OTHER CONTRACT DOCUMENTS. DO NOT SCALE DRAWINGS. USE FIGURED DIMENSIONS ONLY. SEEK CLARIFICATION OF INCONSISTENCES / CONFLICTS.

15.04.2025 23115 1:100@A1 CB

NOVUS ON VICTORIA

PODIUM ELEVATIONS - EAST

DRAWING TITLE

410-416 VICTORIA AVE CHATSWOOD

AT A FUTURE STAGE. REFER TO FACADE STRATEGY FOR

INTENDED LOUVRES DETAILS.

FK WWW.FKAUSTRALIA.COM L21, 259 GEORGE STREET, SYDNEY NEW SOUTH WALES 2000 AUSTRALIA TELEPHONE: +61 2 8216 3500 FENDER KATSALIDIS (AUST) PTY LTD ACN 092 943 032

G02 CLEAR GLASS

G03 COLOURBACK GLASS

CEMENT/CONCRETE FINISH, WARM GREY COLOUR

CEMENTITOUS PANEL, DARK BROWN COLOUR

Cf02 CEMENTITOUS PANEL, BROWN COLOUR


GO1 SILVER COLOUR VISION GLASS


METALLIC LOVRES, DARK BRONZE

MO2 METAL FRAMING, DARK BRONZE M03 DARK BRONZE ROLLER SHUTTER

Metal Cladding / Framing, dark beige



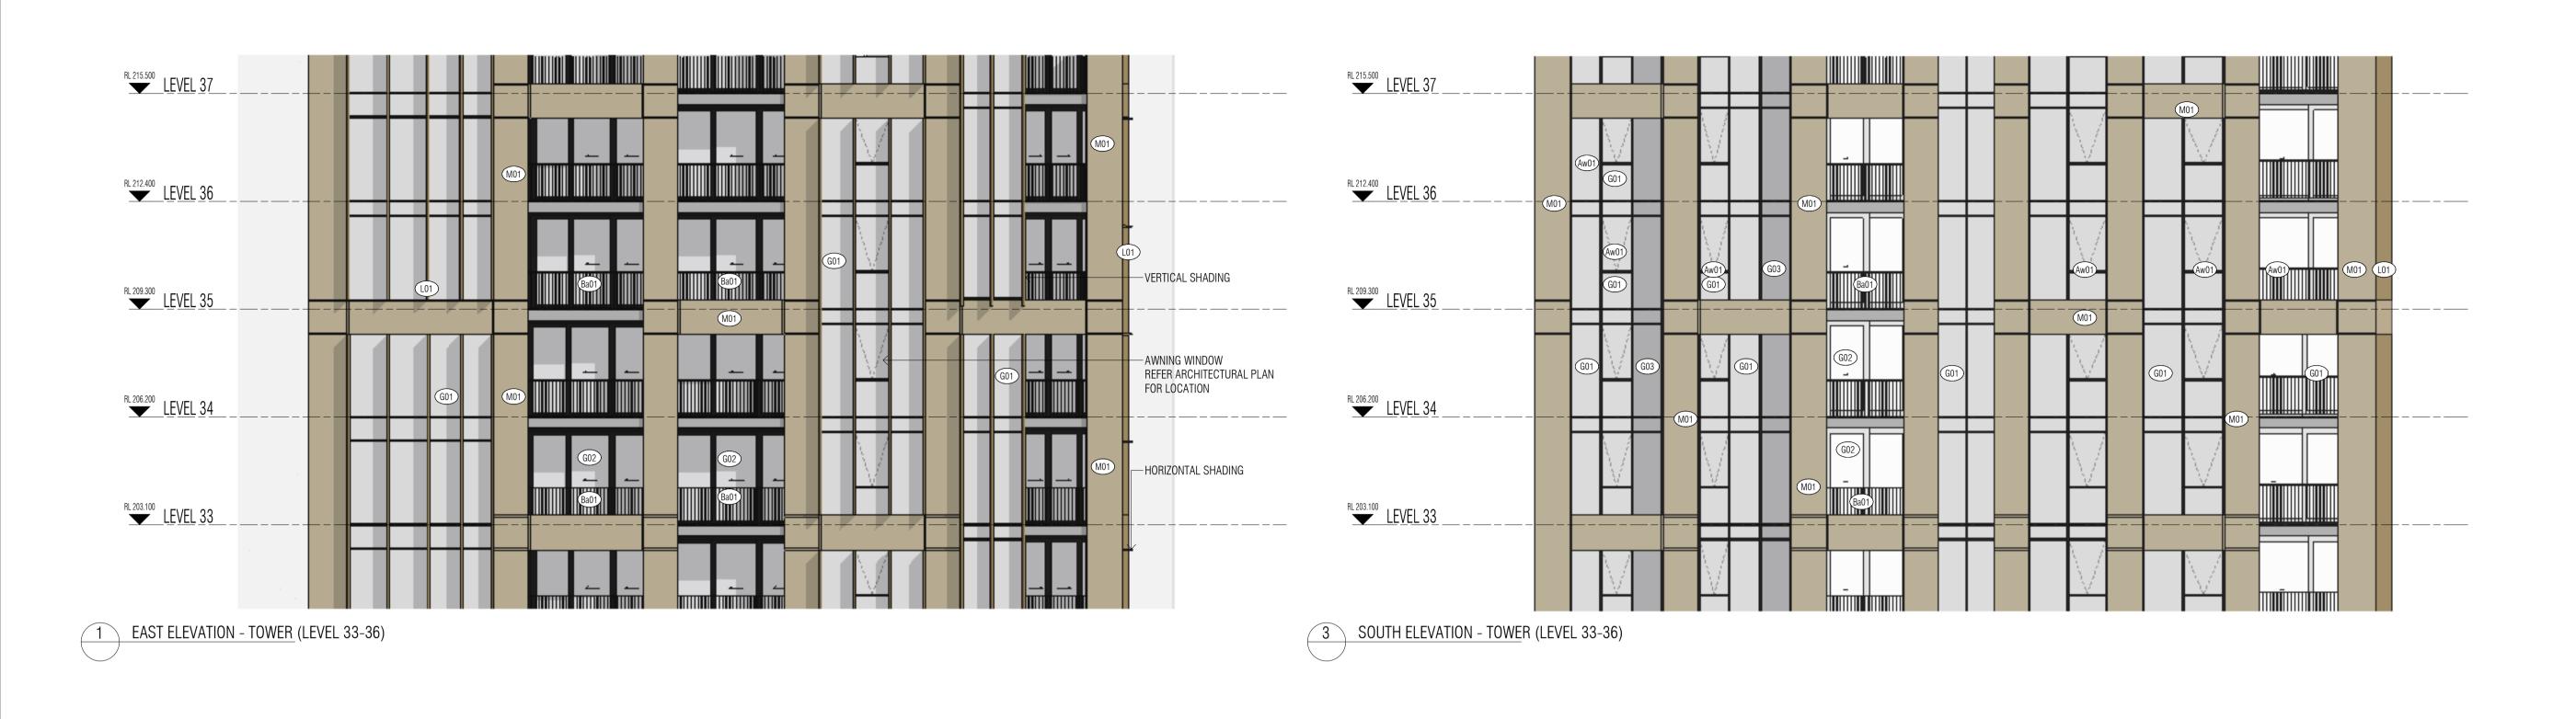

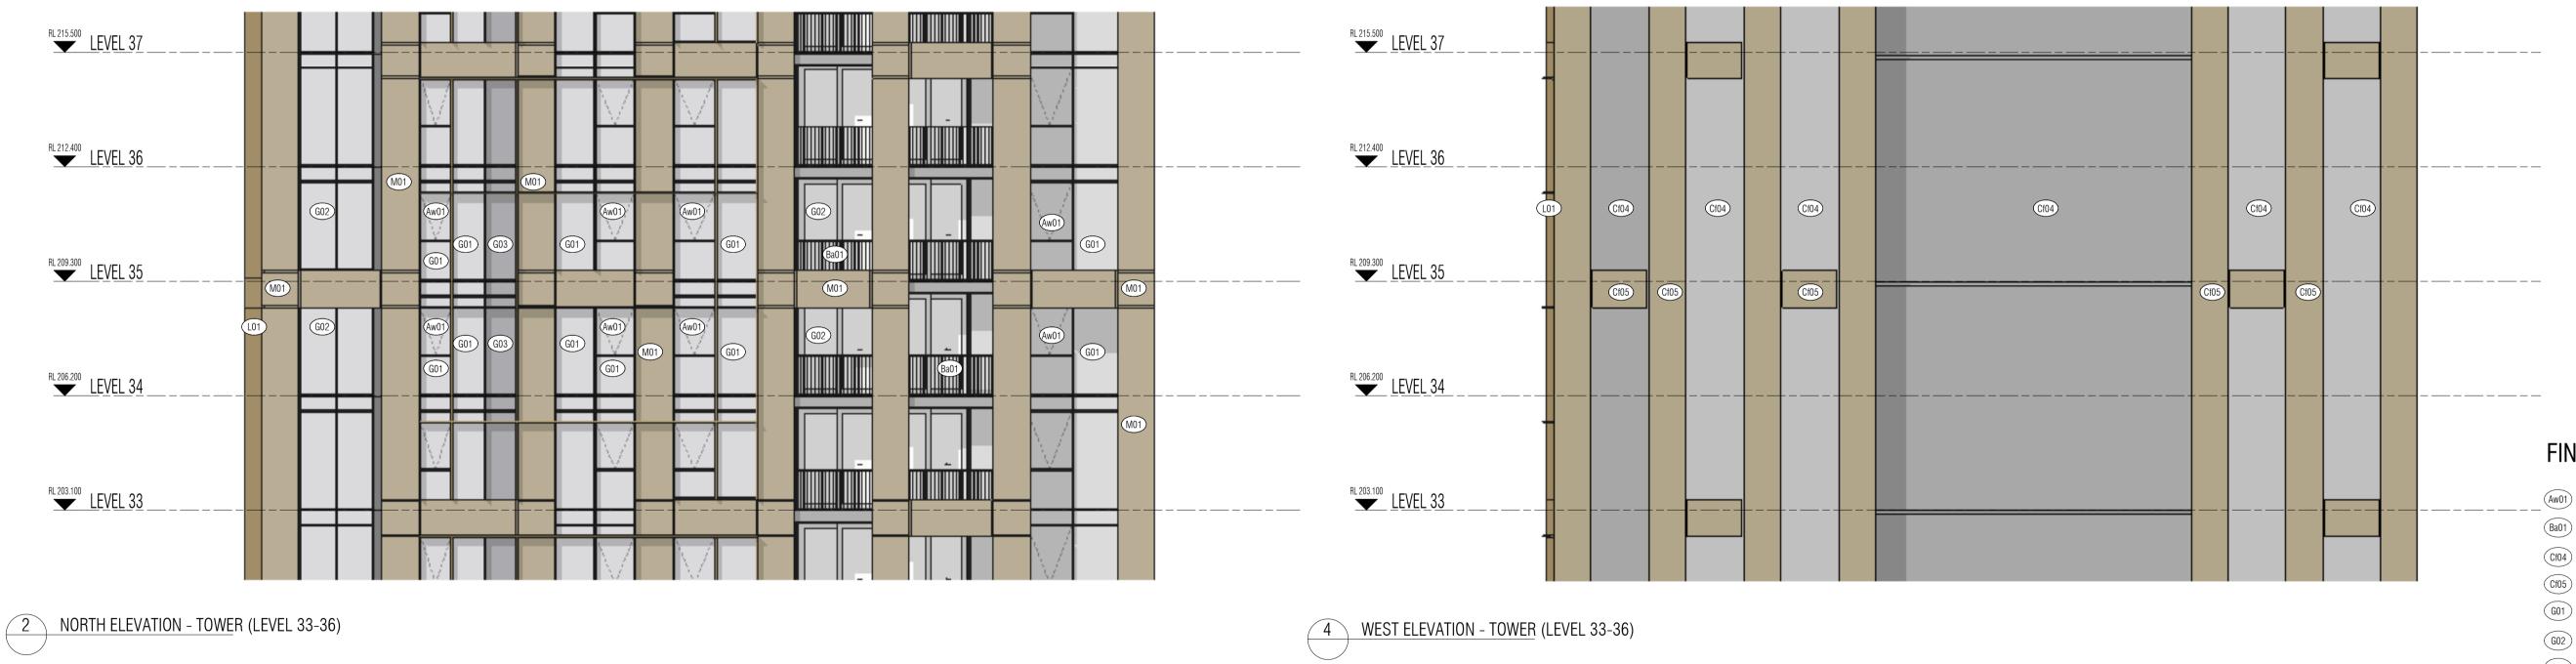

FINISHES LEGEND

- (Aw01) METAL AWNING, CHARCOAL GREY COLOUR
- METAL PALISADE BALUSTRADE, CHARCOAL GREY COLOUR
- Cf04 LIGHT-COLOURED FINISH
- ©605 BEIGE COLOURED FINISH
- G01 SILVER COLOUR VISION GLASS
- G02 CLEAR GLASS
- G03 COLOURBACK GLASS
- (LO1) METALLIC LOVRES, LIGHT BEIGE COLOUR
- Metal Cladding, dark beige colour

APARTMENT MECHANICAL EXHAUST NOT SHOWN FOR CLARITY - TO BE COORDINATED WITH MECHANICAL DESIGN AT A FUTURE STAGE. REFER TO FACADE STRATEGY FOR INTENDED LOUVRES DETAILS.

Autodesk Docs://23115 410-416 Victoria Avenue Chatswood/23115_GENERAL_R24.rvt

A SSDA LODGEMENT

15.04.2025

QUALITY ASSURANCE (FK IS A CERTIFIED COMPANY TO ISO 9001-2015)

THIS PROJECT IS SUBJECT TO THE FK QUALITY ASSURANCE SYSTEM


SCHEMATIC DESIGN REVIEW FOR THIS PROJECT IS COMPLETED. REVIEW DATE: 26.03.25 DESIGN DEVELOPMENT REVIEW FOR THIS PROJECT IS YET TO BE COMPLETED. TENDER DOCUMENTATION REVIEW FOR THIS PROJECT IS YET TO BE COMPLETED.

CONSTRUCTION DOCUMENTATION REVIEW FOR THIS DRAWING IS YET TO BE COMPLETED. IF THIS DRAWING IS STAMPED 'UNCONTROLLED COPY' THEN IT IS TO BE CONSIDERED A DRAFT, SUBJECT TO REVISION WITHOUT NOTICE

VERIFY ALL DIMENSIONS ON SITE PRIOR TO COMMENCING WORK. DRAWING TO BE READ IN CONJUNCTION WITH ALL OTHER CONTRACT DOCUMENTS. DO NOT SCALE DRAWINGS. USE FIGURED DIMENSIONS ONLY. SEEK CLARIFICATION OF INCONSISTENCES / CONFLICTS. 15.04.2025 23115 1:100@A1 CB

NOTESTHIS DRAWING IS COPYRIGHT AND SHALL REMAIN THE PROPERTY OF FENDER KATSALIDIS (AUST) PTY LTD CHECK AND DRAWING TITLE TOWER ELEVATIONS

NOVUS ON VICTORIA 410-416 VICTORIA AVE CHATSWOOD FK WWW.FKAUSTRALIA.COM L21, 259 GEORGE STREET, SYDNEY NEW SOUTH WALES 2000 AUSTRALIA TELEPHONE: +61 2 8216 3500 FENDER KATSALIDIS (AUST) PTY LTD ACN 092 943 032

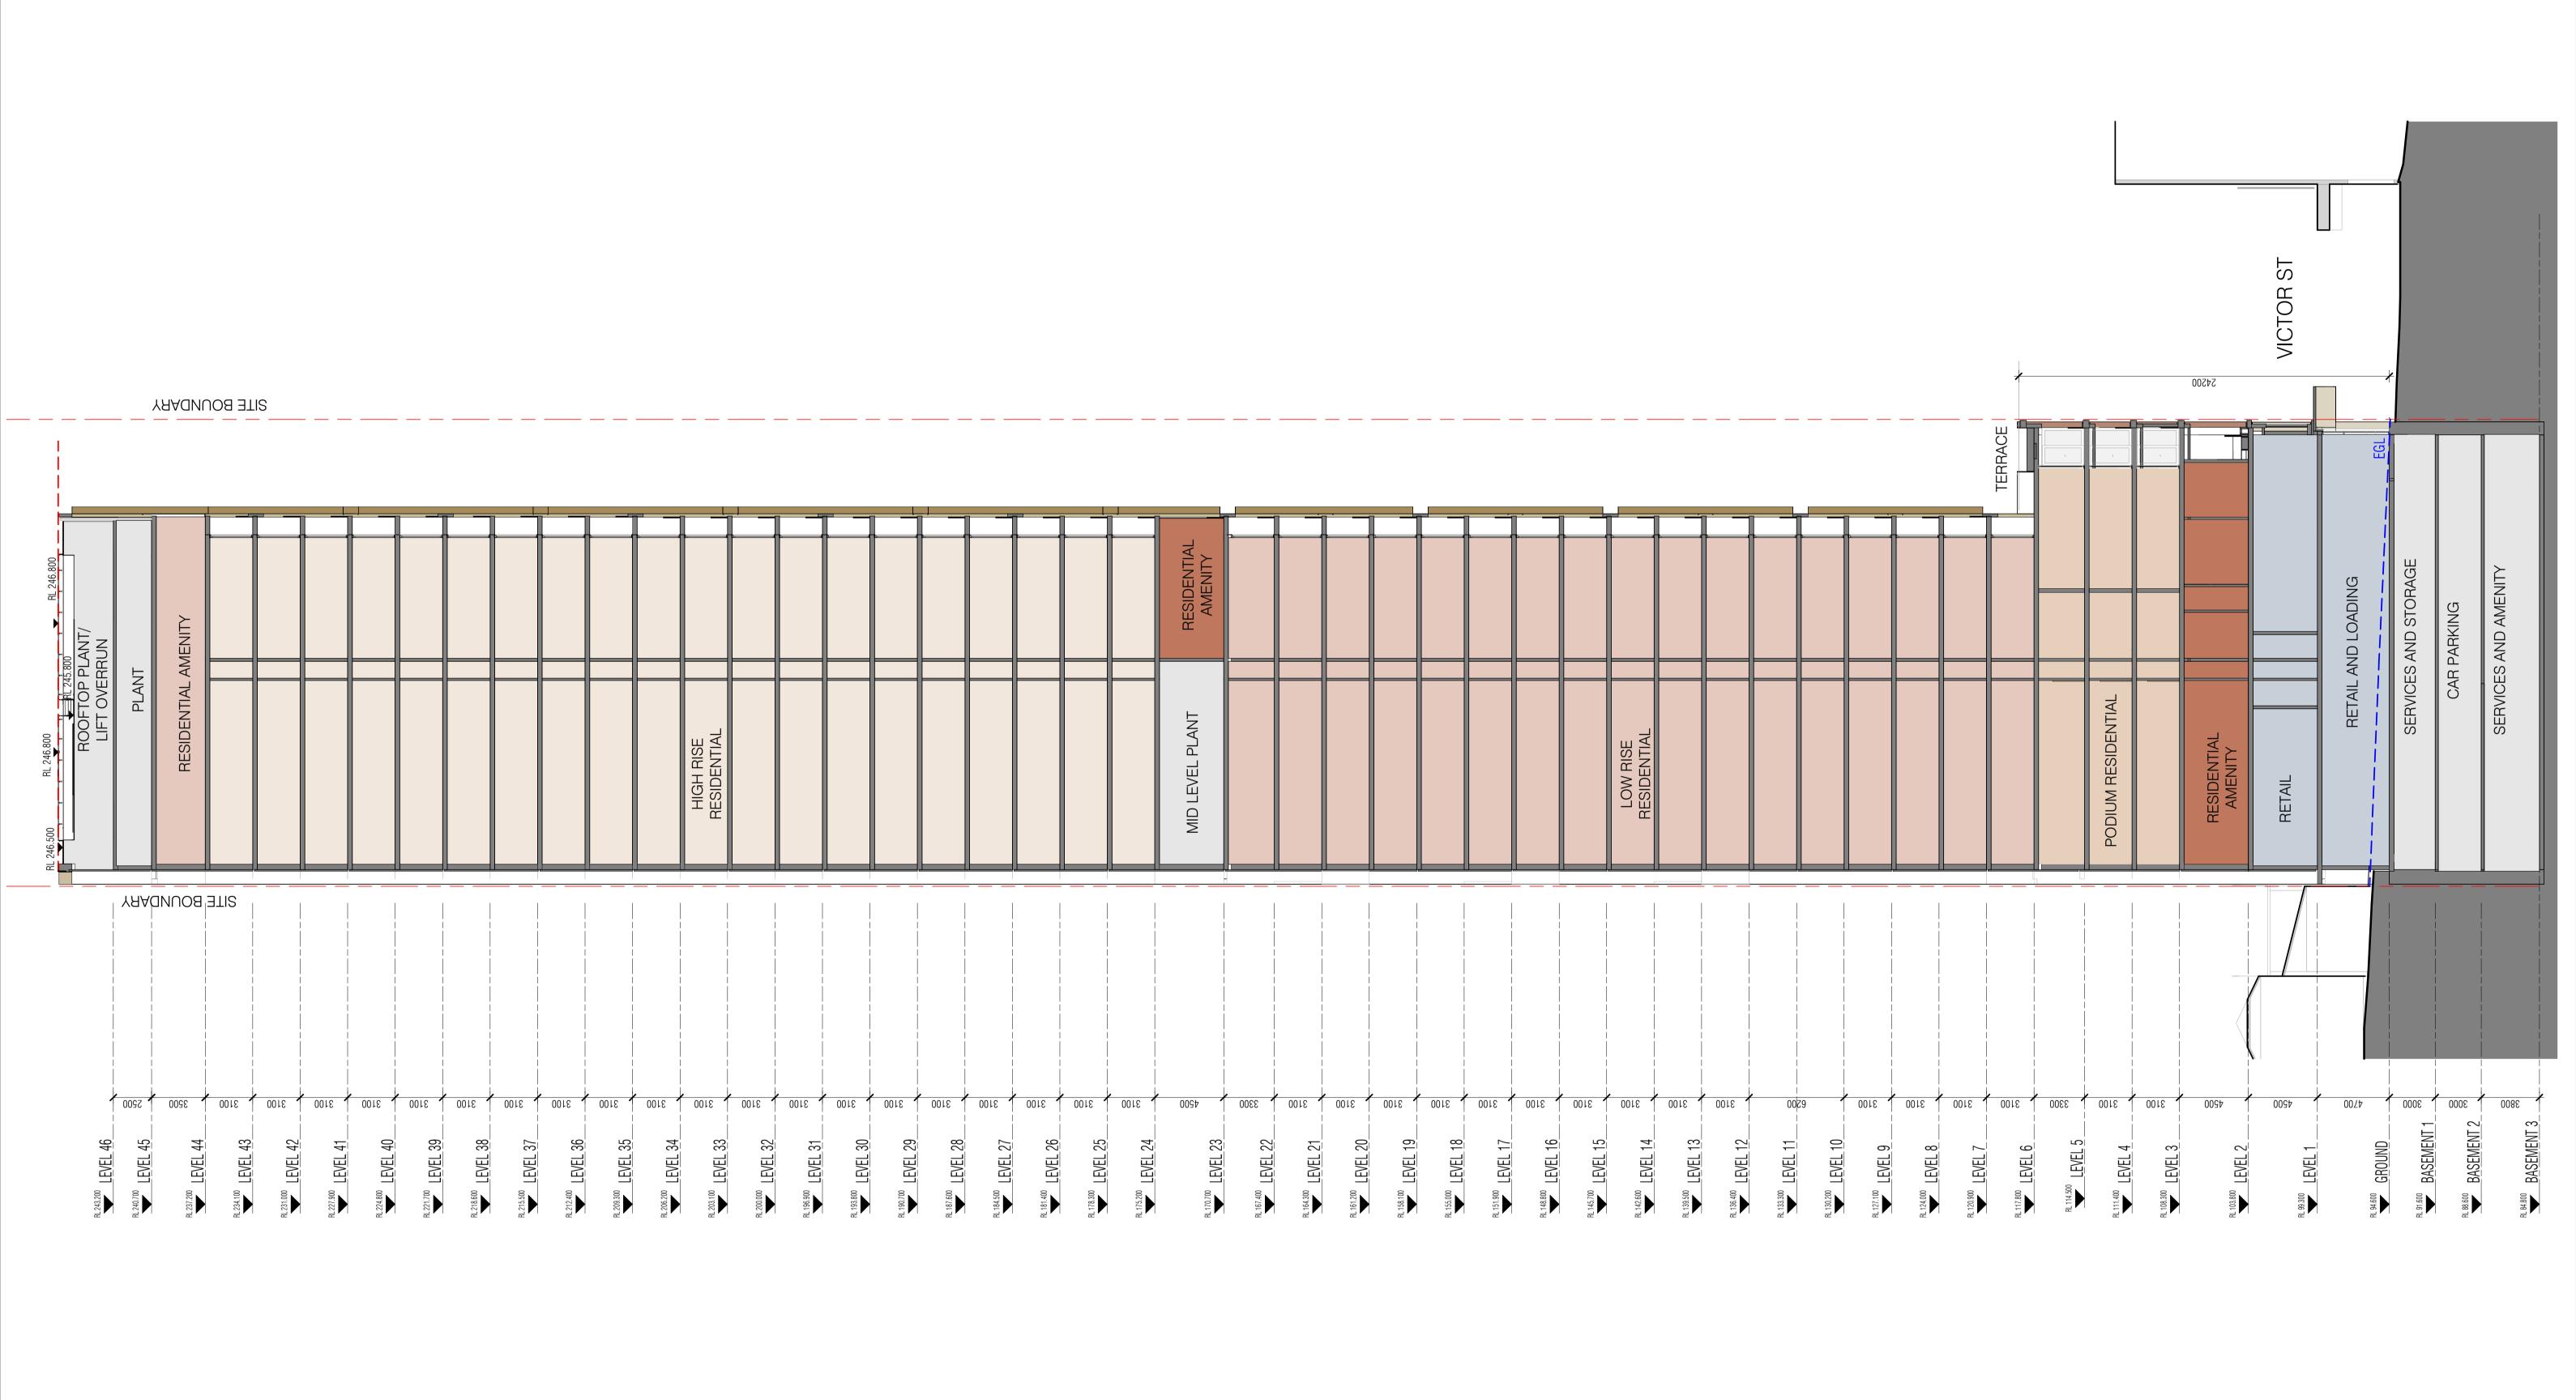

A SSDA LODGEMENT

15.04.2025

QUALITY ASSURANCE (FK IS A CERTIFIED COMPANY TO ISO 9001-2015)

THIS PROJECT IS SUBJECT TO THE FK QUALITY ASSURANCE SYSTEM

REVIEW DATE: 26.03.25 SCHEMATIC DESIGN REVIEW FOR THIS PROJECT IS COMPLETED. DESIGN DEVELOPMENT REVIEW FOR THIS PROJECT IS YET TO BE COMPLETED.

TENDER DOCUMENTATION REVIEW FOR THIS PROJECT IS YET TO BE COMPLETED. CONSTRUCTION DOCUMENTATION REVIEW FOR THIS DRAWING IS YET TO BE COMPLETED. IF THIS DRAWING IS STAMPED 'UNCONTROLLED COPY' THEN IT IS TO BE CONSIDERED A DRAFT, SUBJECT TO REVISION WITHOUT NOTICE

NOTES
THIS DRAWING IS COPYRIGHT AND SHALL REMAIN THE PROPERTY OF FENDER KATSALIDIS (AUST) PTY LTD CHECK AND VERIFY ALL DIMENSIONS ON SITE PRIOR TO COMMENCING WORK. DRAWING TO BE READ IN CONJUNCTION WITH ALL OTHER CONTRACT DOCUMENTS. DO NOT SCALE DRAWINGS. USE FIGURED DIMENSIONS ONLY. SEEK CLARIFICATION OF INCONSISTENCES / CONFLICTS.

SCALE 1 : 200 @A1 15.04.2025 23115


NOVUS ON VICTORIA 410-416 VICTORIA AVE CHATSWOOD

DRAWING TITLE

SECTIONS

FΚ WWW.FKAUSTRALIA.COM L21, 259 GEORGE STREET, SYDNEY NEW SOUTH WALES 2000 AUSTRALIA TELEPHONE: +61 2 8216 3500 FENDER KATSALIDIS (AUST) PTY LTD ACN 092 943 032

ISSUE PURPOSE

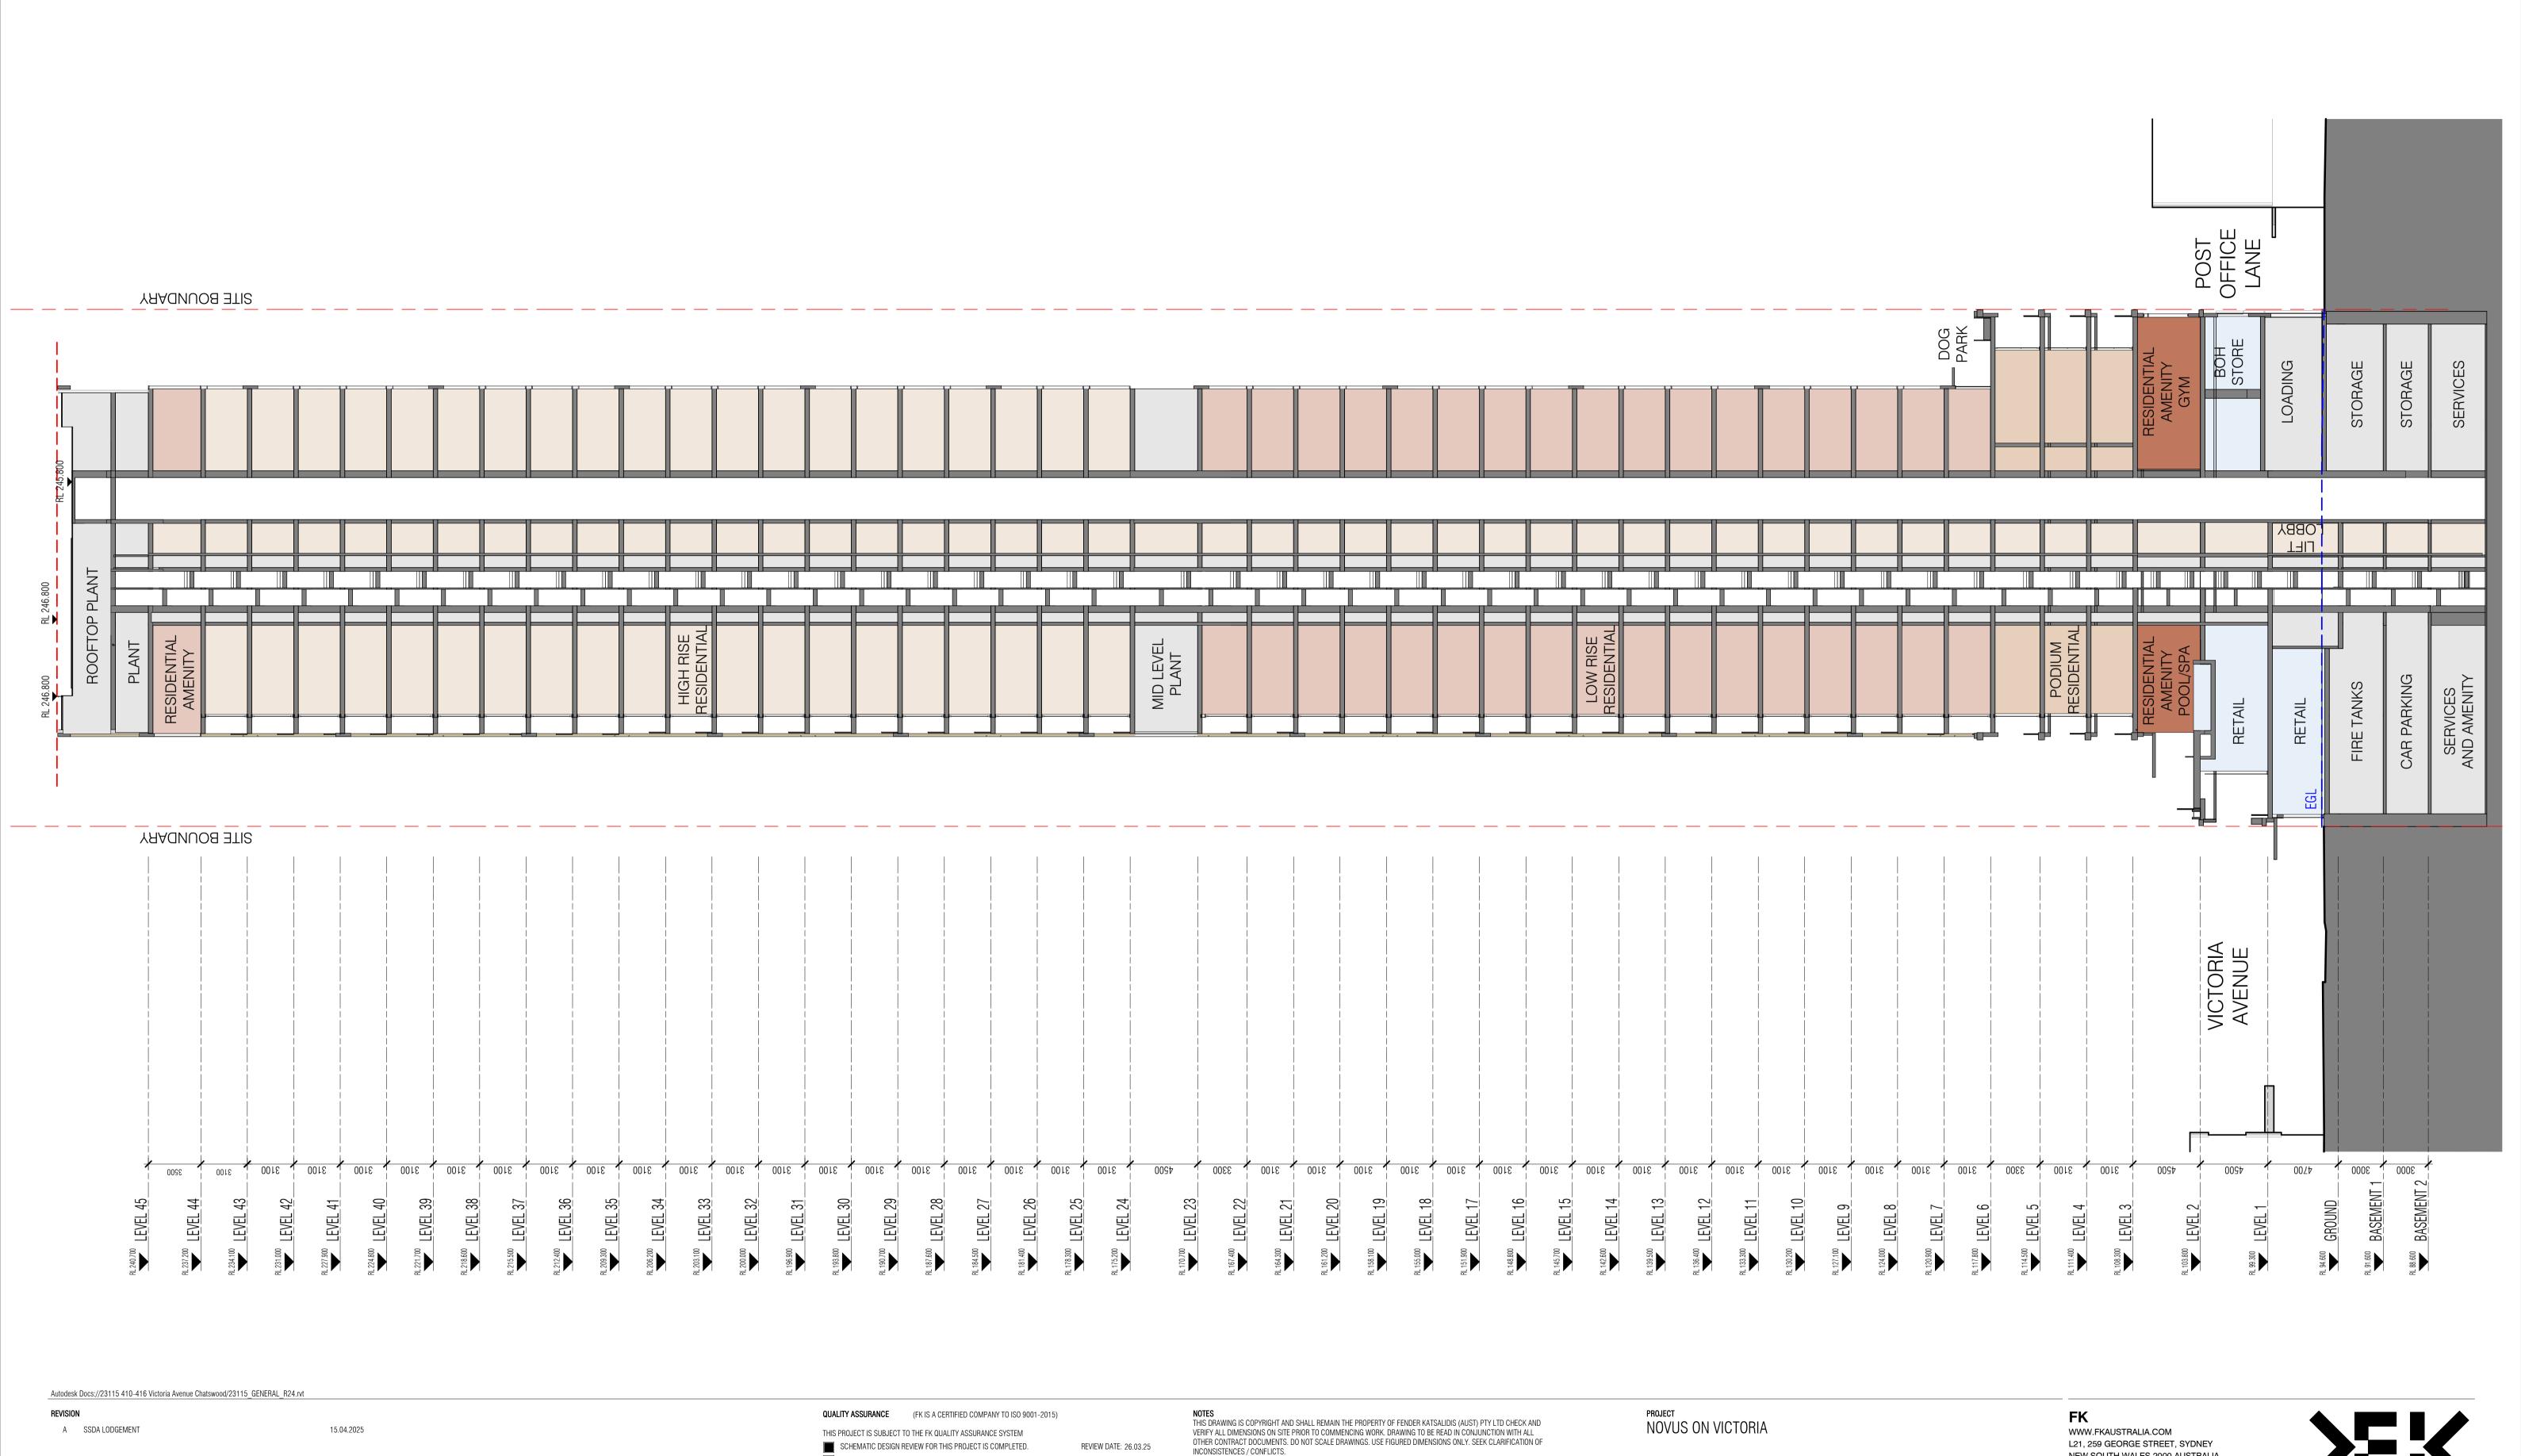

DESIGN DEVELOPMENT REVIEW FOR THIS PROJECT IS YET TO BE COMPLETED.

IF THIS DRAWING IS STAMPED 'UNCONTROLLED COPY' THEN IT IS TO BE CONSIDERED A

DRAFT, SUBJECT TO REVISION WITHOUT NOTICE

TENDER DOCUMENTATION REVIEW FOR THIS PROJECT IS YET TO BE COMPLETED.

CONSTRUCTION DOCUMENTATION REVIEW FOR THIS DRAWING IS YET TO BE COMPLETED.

NEW SOUTH WALES 2000 AUSTRALIA

FENDER KATSALIDIS (AUST) PTY LTD ACN 092 943 032

TELEPHONE: +61 2 8216 3500

SSDA LODGEMENT

ISSUE PURPOSE

410-416 VICTORIA AVE CHATSWOOD


DRAWING TITLE

SECTIONS

SCALE

1:200@A1

23115

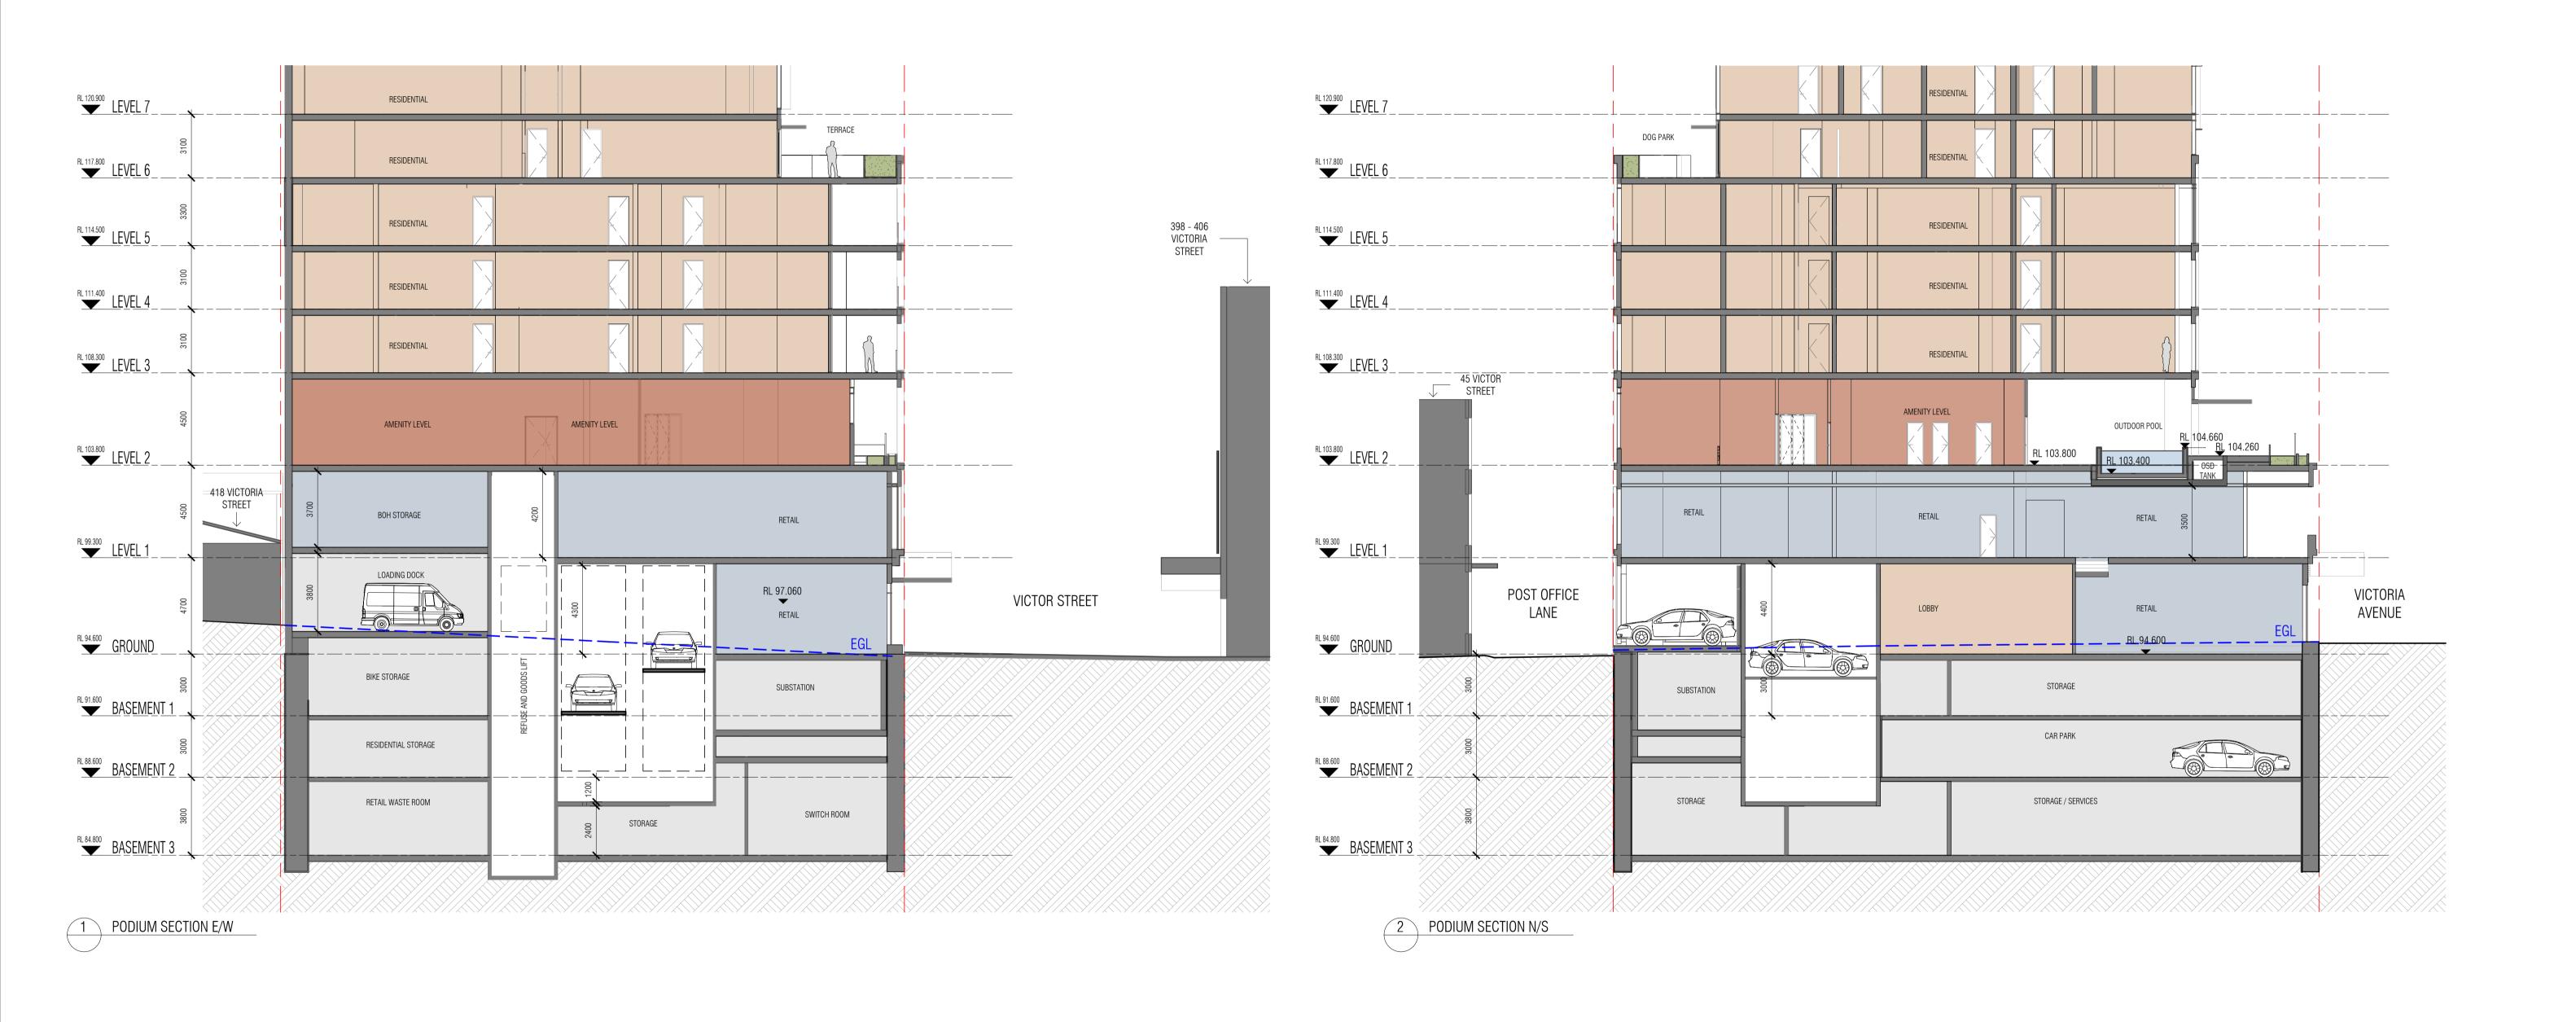

A SSDA LODGEMENT

15.04.2025

QUALITY ASSURANCE (FK IS A CERTIFIED COMPANY TO ISO 9001-2015)

THIS PROJECT IS SUBJECT TO THE FK QUALITY ASSURANCE SYSTEM

SCHEMATIC DESIGN REVIEW FOR THIS PROJECT IS COMPLETED. REVIEW DATE: 26.03.25 DESIGN DEVELOPMENT REVIEW FOR THIS PROJECT IS YET TO BE COMPLETED. TENDER DOCUMENTATION REVIEW FOR THIS PROJECT IS YET TO BE COMPLETED.


CONSTRUCTION DOCUMENTATION REVIEW FOR THIS DRAWING IS YET TO BE COMPLETED. IF THIS DRAWING IS STAMPED 'UNCONTROLLED COPY' THEN IT IS TO BE CONSIDERED A DRAFT, SUBJECT TO REVISION WITHOUT NOTICE


NOTES
THIS DRAWING IS COPYRIGHT AND SHALL REMAIN THE PROPERTY OF FENDER KATSALIDIS (AUST) PTY LTD CHECK AND VERIFY ALL DIMENSIONS ON SITE PRIOR TO COMMENCING WORK. DRAWING TO BE READ IN CONJUNCTION WITH ALL OTHER CONTRACT DOCUMENTS. DO NOT SCALE DRAWINGS. USE FIGURED DIMENSIONS ONLY. SEEK CLARIFICATION OF INCONSISTENCES / CONFLICTS.


1:150@A1


PROJECT NOVUS ON VICTORIA 410-416 VICTORIA AVE CHATSWOOD **FK** WWW.FKAUSTRALIA.COM L21, 259 GEORGE STREET, SYDNEY NEW SOUTH WALES 2000 AUSTRALIA TELEPHONE: +61 2 8216 3500 FENDER KATSALIDIS (AUST) PTY LTD ACN 092 943 032

DRAWING TITLE 15.04.2025 23115 PODIUM SECTIONS

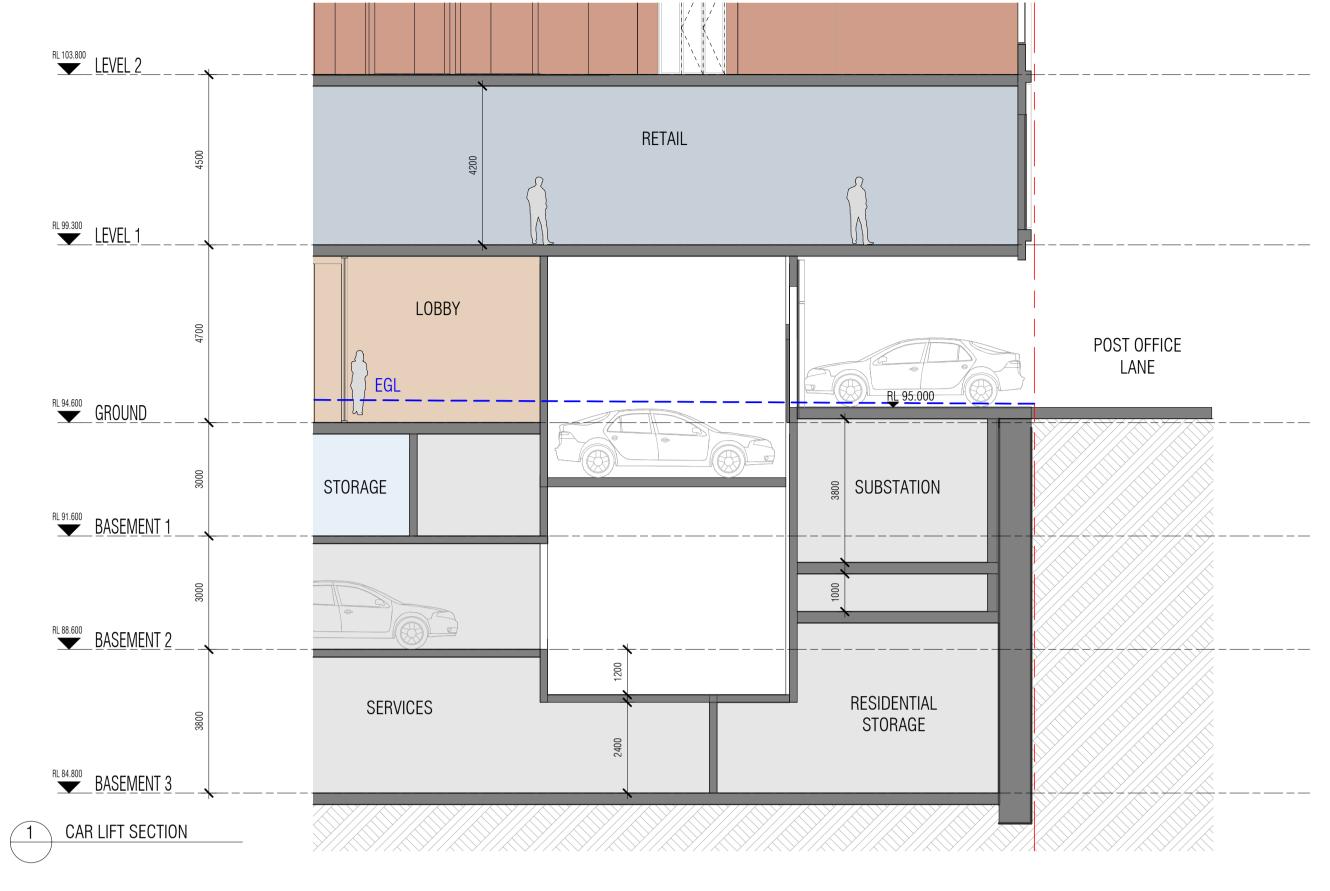

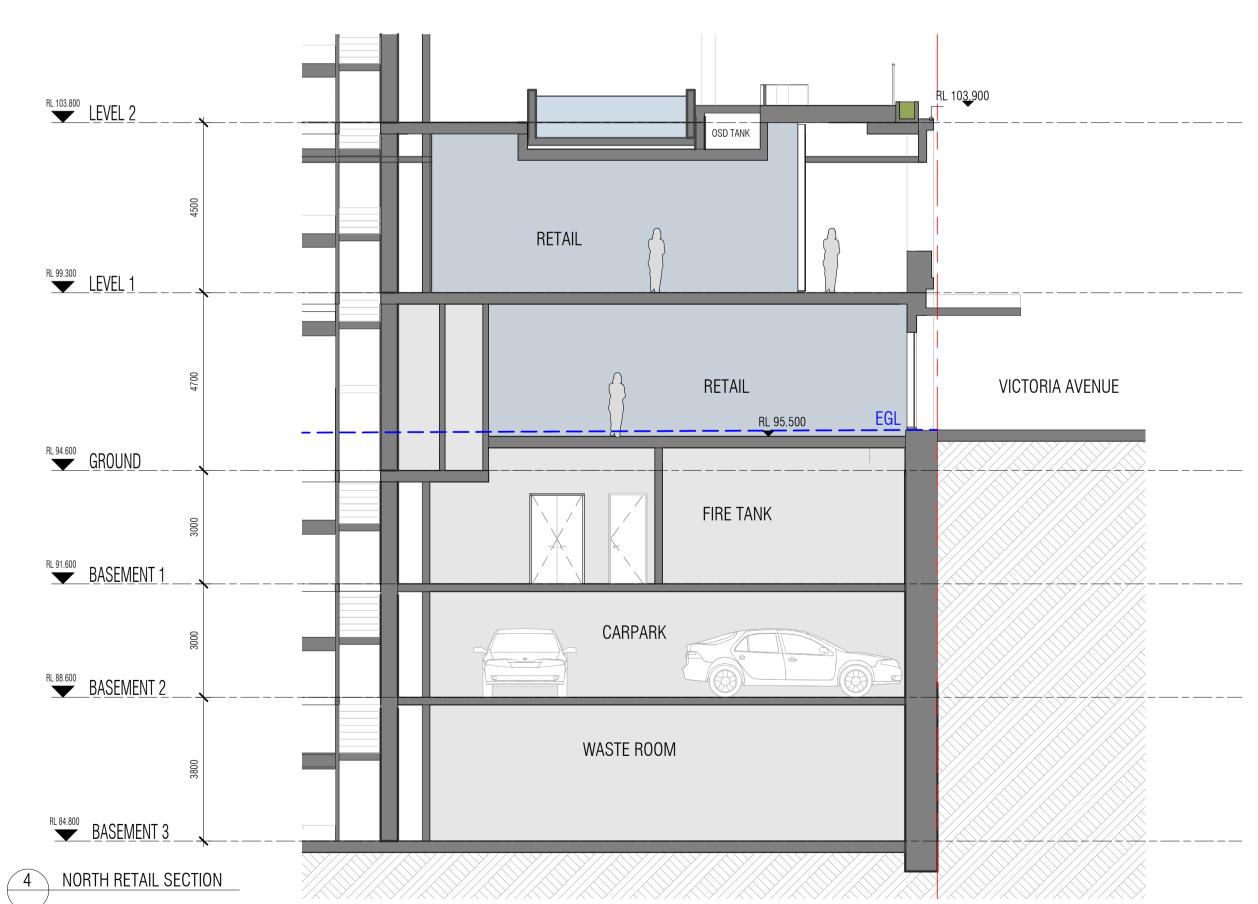

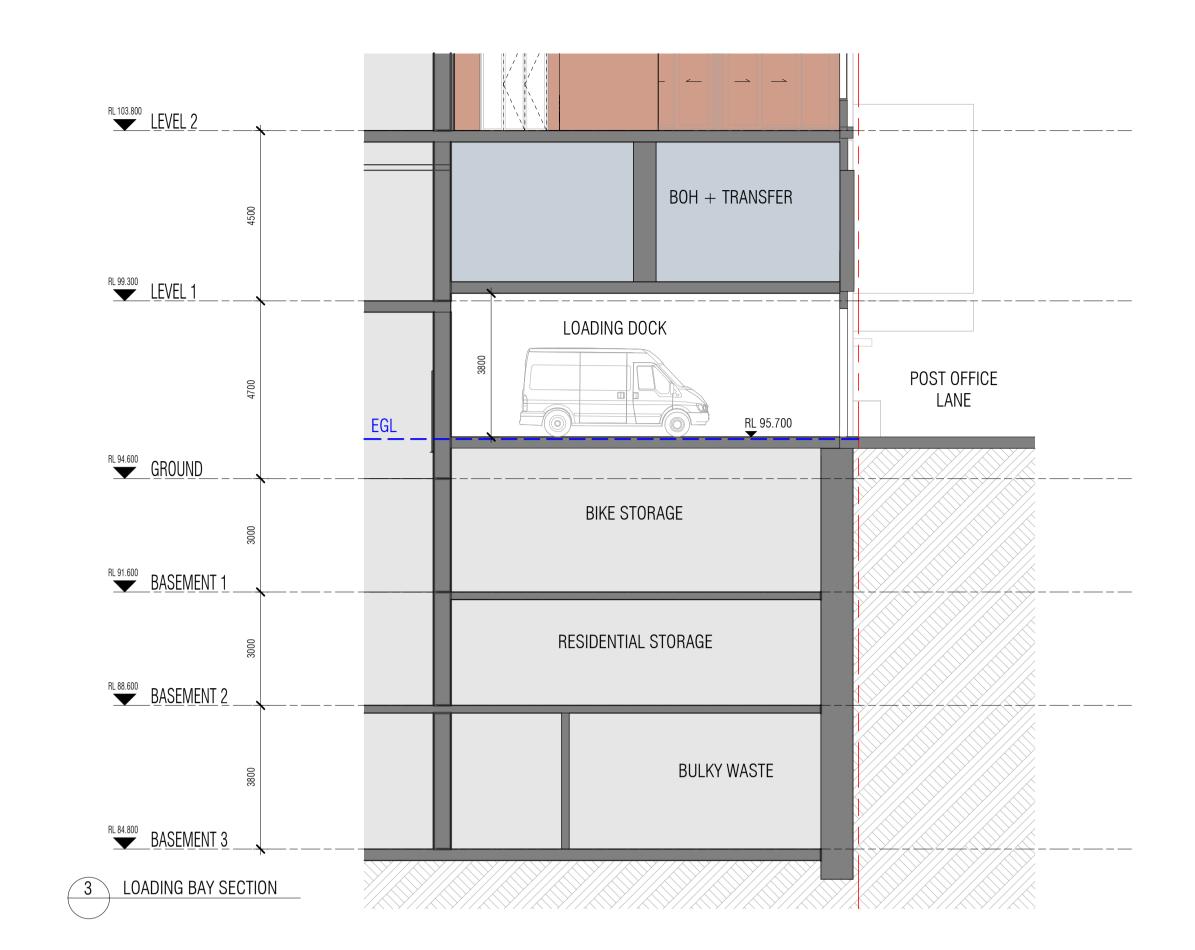

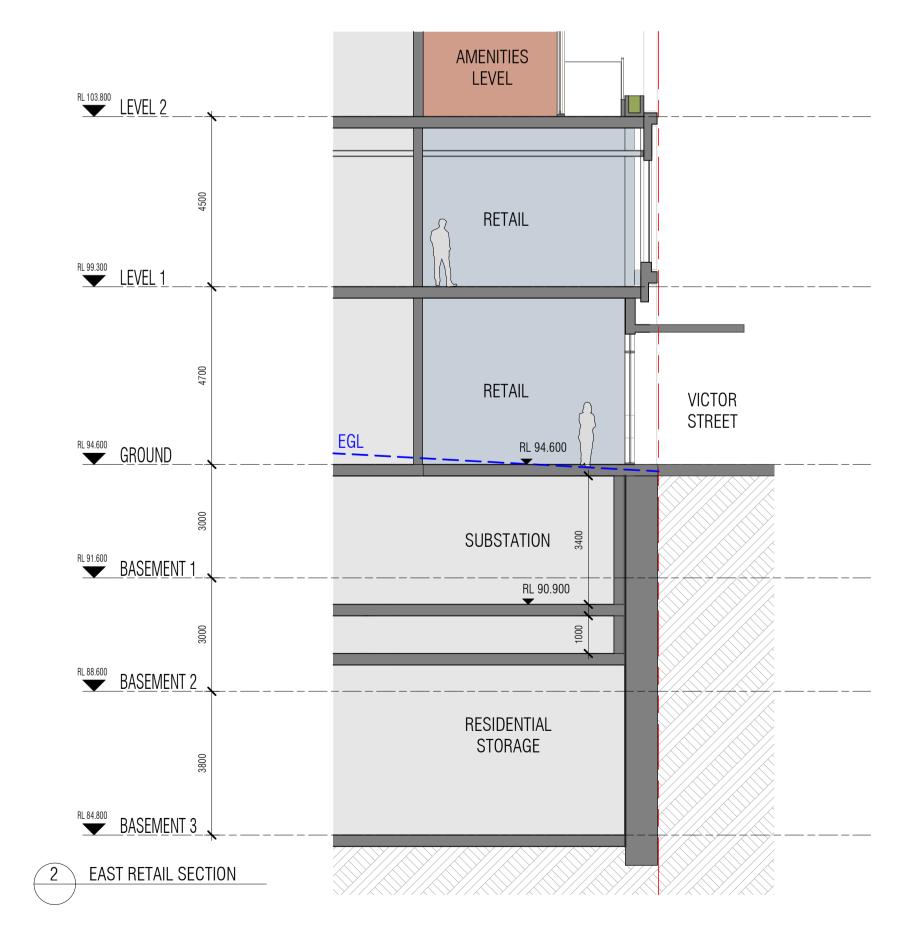

15.04.2025

A SSDA LODGEMENT

QUALITY ASSURANCE (FK IS A CERTIFIED COMPANY TO ISO 9001-2015)

THIS PROJECT IS SUBJECT TO THE FK QUALITY ASSURANCE SYSTEM

SCHEMATIC DESIGN REVIEW FOR THIS PROJECT IS COMPLETED. REVIEW DATE: 26.03.25 DESIGN DEVELOPMENT REVIEW FOR THIS PROJECT IS YET TO BE COMPLETED.

TENDER DOCUMENTATION REVIEW FOR THIS PROJECT IS YET TO BE COMPLETED. CONSTRUCTION DOCUMENTATION REVIEW FOR THIS DRAWING IS YET TO BE COMPLETED.

IF THIS DRAWING IS STAMPED 'UNCONTROLLED COPY' THEN IT IS TO BE CONSIDERED A DRAFT, SUBJECT TO REVISION WITHOUT NOTICE

NOTES
THIS DRAWING IS COPYRIGHT AND SHALL REMAIN THE PROPERTY OF FENDER KATSALIDIS (AUST) PTY LTD CHECK AND VERIFY ALL DIMENSIONS ON SITE PRIOR TO COMMENCING WORK. DRAWING TO BE READ IN CONJUNCTION WITH ALL OTHER CONTRACT DOCUMENTS. DO NOT SCALE DRAWINGS. USE FIGURED DIMENSIONS ONLY. SEEK CLARIFICATION OF INCONSISTENCES / CONFLICTS.

> 15.04.2025 23115 1:100@A1

PROJECT NOVUS ON VICTORIA

PODIUM SECTIONS


410-416 VICTORIA AVE CHATSWOOD DRAWING TITLE

FK WWW.FKAUSTRALIA.COM L21, 259 GEORGE STREET, SYDNEY NEW SOUTH WALES 2000 AUSTRALIA TELEPHONE: +61 2 8216 3500 FENDER KATSALIDIS (AUST) PTY LTD ACN 092 943 032

SSDA LODGEMENT

ISSUE PURPOSE



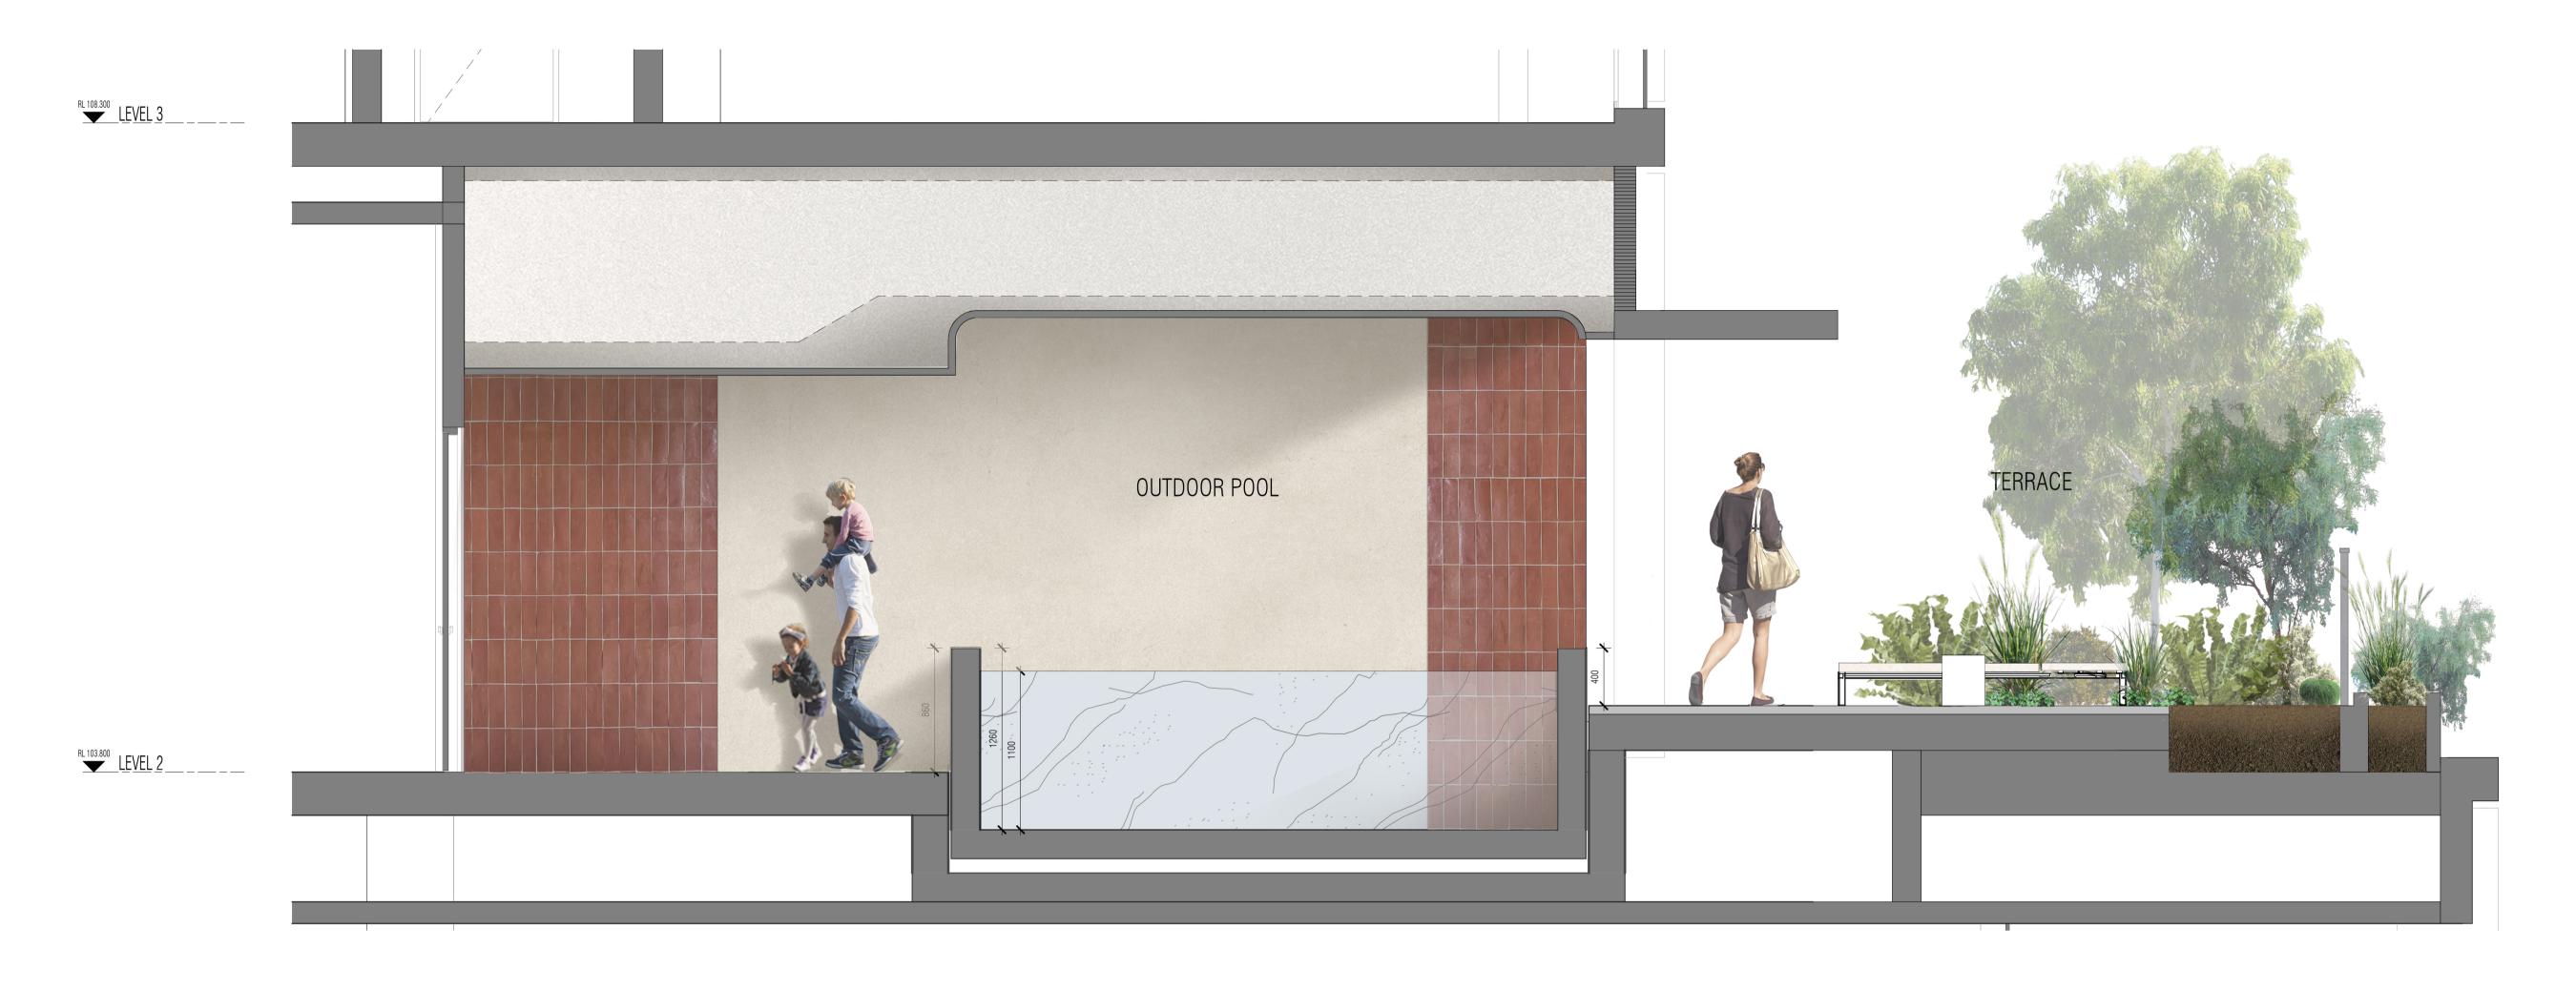





1 LEVEL 02 POOL & COS - ELEVATION SCALE 1 : 50

Autodesk Docs://23115 410-416 Victoria Avenue Chatswood/23115_GENERAL_R24.rvt

A SSDA LODGEMENT

15.04.2025

QUALITY ASSURANCE (FK IS A CERTIFIED COMPANY TO ISO 9001-2015)

IF THIS DRAWING IS STAMPED 'UNCONTROLLED COPY' THEN IT IS TO BE CONSIDERED A DRAFT, SUBJECT TO REVISION WITHOUT NOTICE

THIS PROJECT IS SUBJECT TO THE FK QUALITY ASSURANCE SYSTEM SCHEMATIC DESIGN REVIEW FOR THIS PROJECT IS COMPLETED. REVIEW DATE: 26.03.25

DESIGN DEVELOPMENT REVIEW FOR THIS PROJECT IS YET TO BE COMPLETED. TENDER DOCUMENTATION REVIEW FOR THIS PROJECT IS YET TO BE COMPLETED. CONSTRUCTION DOCUMENTATION REVIEW FOR THIS DRAWING IS YET TO BE COMPLETED. NOTES
THIS DRAWING IS COPYRIGHT AND SHALL REMAIN THE PROPERTY OF FENDER KATSALIDIS (AUST) PTY LTD CHECK AND VERIFY ALL DIMENSIONS ON SITE PRIOR TO COMMENCING WORK. DRAWING TO BE READ IN CONJUNCTION WITH ALL OTHER CONTRACT DOCUMENTS. DO NOT SCALE DRAWINGS. USE FIGURED DIMENSIONS ONLY. SEEK CLARIFICATION OF INCONSISTENCES / CONFLICTS.

15.04.2025

23115

PROJECT NOVUS ON VICTORIA

DRAWING TITLE

As indicated @A1 COS SECTIONS AND ELEVATIONS

410-416 VICTORIA AVE CHATSWOOD

FKWWW.FKAUSTRALIA.COM
L21, 259 GEORGE STREET, SYDNEY NEW SOUTH WALES 2000 AUSTRALIA TELEPHONE: +61 2 8216 3500 FENDER KATSALIDIS (AUST) PTY LTD ACN 092 943 032

ISSUE PURPOSE



1 LEVEL 06 DOG PARK - SECTION SCALE 1:25



2 LEVEL 06 DOG PARK & CO-WORKING - ELEVATION SCALE 1:50

Autodesk Docs://23115 410-416 Victoria Avenue Chatswood/23115_GENERAL_R24.rvt

A SSDA LODGEMENT

15.04.2025

QUALITY ASSURANCE (FK IS A CERTIFIED COMPANY TO ISO 9001-2015)

THIS PROJECT IS SUBJECT TO THE FK QUALITY ASSURANCE SYSTEM

IF THIS DRAWING IS STAMPED 'UNCONTROLLED COPY' THEN IT IS TO BE CONSIDERED A DRAFT, SUBJECT TO REVISION WITHOUT NOTICE

SCHEMATIC DESIGN REVIEW FOR THIS PROJECT IS COMPLETED. REVIEW DATE: 26.03.25

DESIGN DEVELOPMENT REVIEW FOR THIS PROJECT IS YET TO BE COMPLETED. TENDER DOCUMENTATION REVIEW FOR THIS PROJECT IS YET TO BE COMPLETED. CONSTRUCTION DOCUMENTATION REVIEW FOR THIS DRAWING IS YET TO BE COMPLETED. NOTES
THIS DRAWING IS COPYRIGHT AND SHALL REMAIN THE PROPERTY OF FENDER KATSALIDIS (AUST) PTY LTD CHECK AND VERIFY ALL DIMENSIONS ON SITE PRIOR TO COMMENCING WORK. DRAWING TO BE READ IN CONJUNCTION WITH ALL OTHER CONTRACT DOCUMENTS. DO NOT SCALE DRAWINGS. USE FIGURED DIMENSIONS ONLY. SEEK CLARIFICATION OF INCONSISTENCES / CONFLICTS.

15.04.2025

23115

410-416 VICTORIA AVE CHATSWOOD

NOVUS ON VICTORIA

DRAWING TITLE

As indicated @A1 COS SECTIONS AND ELEVATIONS

FKWWW.FKAUSTRALIA.COM
L21, 259 GEORGE STREET, SYDNEY NEW SOUTH WALES 2000 AUSTRALIA TELEPHONE: +61 2 8216 3500

SSDA LODGEMENT

FENDER KATSALIDIS (AUST) PTY LTD ACN 092 943 032 ISSUE PURPOSE





REVISION A SSDA LODGEMENT

15.04.2025

QUALITY ASSURANCE (FK IS A CERTIFIED COMPANY TO ISO 9001-2015)

THIS PROJECT IS SUBJECT TO THE FK QUALITY ASSURANCE SYSTEM SCHEMATIC DESIGN REVIEW FOR THIS PROJECT IS COMPLETED. REVIEW DATE: 26.03.25

DESIGN DEVELOPMENT REVIEW FOR THIS PROJECT IS YET TO BE COMPLETED. TENDER DOCUMENTATION REVIEW FOR THIS PROJECT IS YET TO BE COMPLETED. CONSTRUCTION DOCUMENTATION REVIEW FOR THIS DRAWING IS YET TO BE COMPLETED.

IF THIS DRAWING IS STAMPED 'UNCONTROLLED COPY' THEN IT IS TO BE CONSIDERED A DRAFT, SUBJECT TO REVISION WITHOUT NOTICE

NOTES
THIS DRAWING IS COPYRIGHT AND SHALL REMAIN THE PROPERTY OF FENDER KATSALIDIS (AUST) PTY LTD CHECK AND VERIFY ALL DIMENSIONS ON SITE PRIOR TO COMMENCING WORK. DRAWING TO BE READ IN CONJUNCTION WITH ALL OTHER CONTRACT DOCUMENTS. DO NOT SCALE DRAWINGS. USE FIGURED DIMENSIONS ONLY. SEEK CLARIFICATION OF INCONSISTENCES / CONFLICTS.

15.04.2025

23115

NOVUS ON VICTORIA

410-416 VICTORIA AVE CHATSWOOD


DRAWING TITLE

As indicated @A1 COS SECTIONS AND ELEVATIONS

FK WWW.FKAUSTRALIA.COM L21, 259 GEORGE STREET, SYDNEY NEW SOUTH WALES 2000 AUSTRALIA TELEPHONE: +61 2 8216 3500 FENDER KATSALIDIS (AUST) PTY LTD ACN 092 943 032





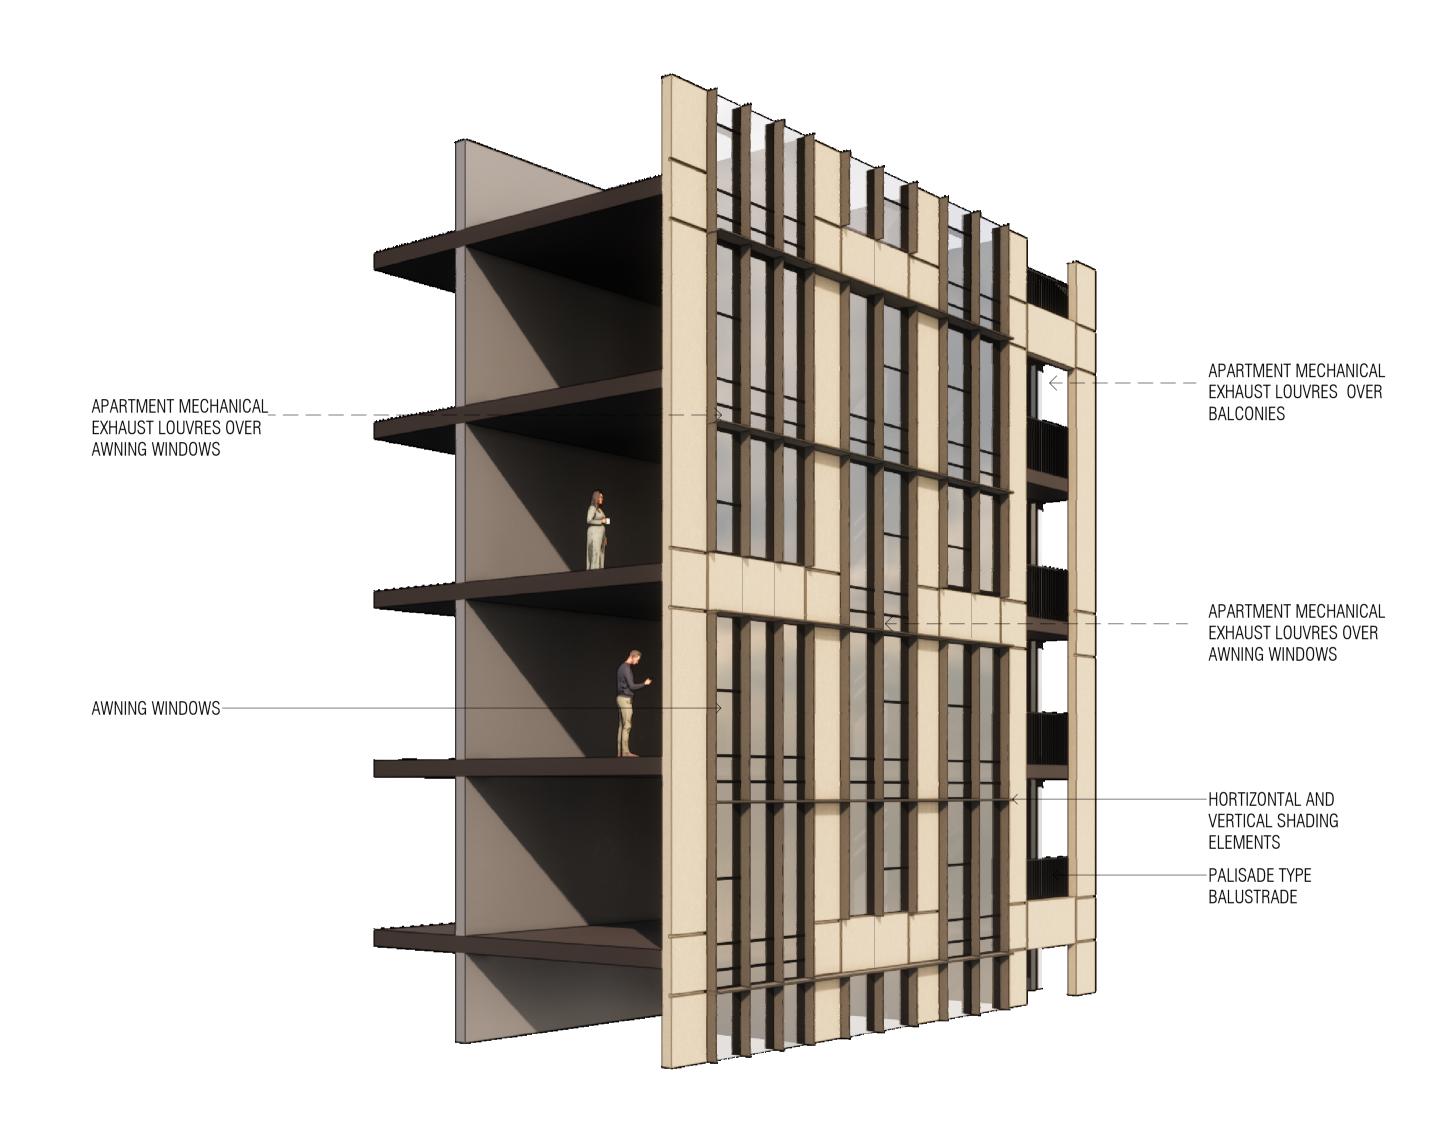

PODIUM FACADE TOWER FACADE

Autodesk Docs://23115 410-416 Victoria Avenue Chatswood/23115_GENERAL_R24.rvt

A SSDA LODGEMENT

15.04.2025

QUALITY ASSURANCE (FK IS A CERTIFIED COMPANY TO ISO 9001-2015)

- THIS PROJECT IS SUBJECT TO THE FK QUALITY ASSURANCE SYSTEM
- SCHEMATIC DESIGN REVIEW FOR THIS PROJECT IS COMPLETED. REVIEW DATE: 26.03.25
- DESIGN DEVELOPMENT REVIEW FOR THIS PROJECT IS YET TO BE COMPLETED. TENDER DOCUMENTATION REVIEW FOR THIS PROJECT IS YET TO BE COMPLETED.
- CONSTRUCTION DOCUMENTATION REVIEW FOR THIS DRAWING IS YET TO BE COMPLETED.
- IF THIS DRAWING IS STAMPED 'UNCONTROLLED COPY' THEN IT IS TO BE CONSIDERED A DRAFT, SUBJECT TO REVISION WITHOUT NOTICE

NOTES
THIS DRAWING IS COPYRIGHT AND SHALL REMAIN THE PROPERTY OF FENDER KATSALIDIS (AUST) PTY LTD CHECK AND VERIFY ALL DIMENSIONS ON SITE PRIOR TO COMMENCING WORK. DRAWING TO BE READ IN CONJUNCTION WITH ALL OTHER CONTRACT DOCUMENTS. DO NOT SCALE DRAWINGS. USE FIGURED DIMENSIONS ONLY. SEEK CLARIFICATION OF INCONSISTENCES / CONFLICTS.

15.04.2025

23115

@A1

PROJECT NOVUS ON VICTORIA

FAÇADE STRATEGY

DRAWING TITLE

410-416 VICTORIA AVE CHATSWOOD

FKWWW.FKAUSTRALIA.COM
L21, 259 GEORGE STREET, SYDNEY NEW SOUTH WALES 2000 AUSTRALIA TELEPHONE: +61 2 8216 3500

SSDA LODGEMENT

FENDER KATSALIDIS (AUST) PTY LTD ACN 092 943 032 ISSUE PURPOSE





EXTERIOR FINISHES LEGEND

- (AW01) METAL AWNING, CHARCOAL GREY COLOUR
- (AW02) METAL AWNING, BEIGE COLOUR
- METAL PALISADE BALUSTRADE, CHARCOAL GREY COLOUR
- CEMENT/CONCRETE FINISH, WARM GREY COLOUR
- Cf02 CEMENTITOUS PANEL, BROWN COLOUR
- CEMENTIOUS PRECAST PANEL, DARK BROWN COLOUR
- ©f04 LIGHT-COLOURED FINISH
- ©f05 BEIGE-COLOURED FINISH

- G01 SILVER COLOUR VISION GLASS
- G02 CLEAR GLASS
- ©03 COLOURBACK GLASS
- (L01) METALLIC LOVRES, LIGHT BEIGE COLOUR
- (LO2) METALLIC LOVRES, DARK BRONZE
- MO1 METAL CLADDING, DARK BEIGE COLOUR
- MO2 METAL FRAMING, DARK BRONZE
- MO3 DARK BRONZE ROLLER SHUTTER WITH VERTICAL FINS

Autodesk Docs://23115 410-416 Victoria Avenue Chatswood/23115_GENERAL_R24.rvt

A SSDA LODGEMENT

15.04.2025

QUALITY ASSURANCE (FK IS A CERTIFIED COMPANY TO ISO 9001-2015)

- THIS PROJECT IS SUBJECT TO THE FK QUALITY ASSURANCE SYSTEM
- SCHEMATIC DESIGN REVIEW FOR THIS PROJECT IS COMPLETED. REVIEW DATE: 26.03.25
- DESIGN DEVELOPMENT REVIEW FOR THIS PROJECT IS YET TO BE COMPLETED.
- TENDER DOCUMENTATION REVIEW FOR THIS PROJECT IS YET TO BE COMPLETED. CONSTRUCTION DOCUMENTATION REVIEW FOR THIS DRAWING IS YET TO BE COMPLETED.
- IF THIS DRAWING IS STAMPED 'UNCONTROLLED COPY' THEN IT IS TO BE CONSIDERED A DRAFT, SUBJECT TO REVISION WITHOUT NOTICE

NOTES
THIS DRAWING IS COPYRIGHT AND SHALL REMAIN THE PROPERTY OF FENDER KATSALIDIS (AUST) PTY LTD CHECK AND VERIFY ALL DIMENSIONS ON SITE PRIOR TO COMMENCING WORK. DRAWING TO BE READ IN CONJUNCTION WITH ALL OTHER CONTRACT DOCUMENTS. DO NOT SCALE DRAWINGS. USE FIGURED DIMENSIONS ONLY. SEEK CLARIFICATION OF INCONSISTENCES / CONFLICTS.

15.04.2025

23115

PROJECT NOVUS ON VICTORIA

MATERIALITY PALETTE

410-416 VICTORIA AVE CHATSWOOD DRAWING TITLE

WWW.FKAUSTRALIA.COM L21, 259 GEORGE STREET, SYDNEY NEW SOUTH WALES 2000 AUSTRALIA TELEPHONE: +61 2 8216 3500 FENDER KATSALIDIS (AUST) PTY LTD ACN 092 943 032





VIEW FROM VICTORIA AVENUE

Autodesk Docs://23115 410-416 Victoria Avenue Chatswood/23115_GENERAL_R24.rvt

A SSDA LODGEMENT

15.04.2025

QUALITY ASSURANCE (FK IS A CERTIFIED COMPANY TO ISO 9001-2015)

- THIS PROJECT IS SUBJECT TO THE FK QUALITY ASSURANCE SYSTEM
- SCHEMATIC DESIGN REVIEW FOR THIS PROJECT IS COMPLETED. REVIEW DATE: 26.03.25
- DESIGN DEVELOPMENT REVIEW FOR THIS PROJECT IS YET TO BE COMPLETED. TENDER DOCUMENTATION REVIEW FOR THIS PROJECT IS YET TO BE COMPLETED.
- CONSTRUCTION DOCUMENTATION REVIEW FOR THIS DRAWING IS YET TO BE COMPLETED. IF THIS DRAWING IS STAMPED 'UNCONTROLLED COPY' THEN IT IS TO BE CONSIDERED A DRAFT, SUBJECT TO REVISION WITHOUT NOTICE

NOTES
THIS DRAWING IS COPYRIGHT AND SHALL REMAIN THE PROPERTY OF FENDER KATSALIDIS (AUST) PTY LTD CHECK AND VERIFY ALL DIMENSIONS ON SITE PRIOR TO COMMENCING WORK. DRAWING TO BE READ IN CONJUNCTION WITH ALL OTHER CONTRACT DOCUMENTS. DO NOT SCALE DRAWINGS. USE FIGURED DIMENSIONS ONLY. SEEK CLARIFICATION OF INCONSISTENCES / CONFLICTS.

23115

PROJECT NOVUS ON VICTORIA

DRAWING TITLE

RENDERS

410-416 VICTORIA AVE CHATSWOOD

ISSUE PURPOSE SSDA LODGEMENT

FK
WWW.FKAUSTRALIA.COM
L21, 259 GEORGE STREET, SYDNEY

NEW SOUTH WALES 2000 AUSTRALIA

TELEPHONE: +61 2 8216 3500





VIEW FROM ANDERSON STREET

Autodesk Docs://23115 410-416 Victoria Avenue Chatswood/23115_GENERAL_R24.rvt

A SSDA LODGEMENT

15.04.2025

QUALITY ASSURANCE (FK IS A CERTIFIED COMPANY TO ISO 9001-2015)

- THIS PROJECT IS SUBJECT TO THE FK QUALITY ASSURANCE SYSTEM
- SCHEMATIC DESIGN REVIEW FOR THIS PROJECT IS COMPLETED. REVIEW DATE: 26.03.25 DESIGN DEVELOPMENT REVIEW FOR THIS PROJECT IS YET TO BE COMPLETED.
- TENDER DOCUMENTATION REVIEW FOR THIS PROJECT IS YET TO BE COMPLETED. CONSTRUCTION DOCUMENTATION REVIEW FOR THIS DRAWING IS YET TO BE COMPLETED.
- IF THIS DRAWING IS STAMPED 'UNCONTROLLED COPY' THEN IT IS TO BE CONSIDERED A DRAFT, SUBJECT TO REVISION WITHOUT NOTICE

NOTES
THIS DRAWING IS COPYRIGHT AND SHALL REMAIN THE PROPERTY OF FENDER KATSALIDIS (AUST) PTY LTD CHECK AND VERIFY ALL DIMENSIONS ON SITE PRIOR TO COMMENCING WORK. DRAWING TO BE READ IN CONJUNCTION WITH ALL OTHER CONTRACT DOCUMENTS. DO NOT SCALE DRAWINGS. USE FIGURED DIMENSIONS ONLY. SEEK CLARIFICATION OF INCONSISTENCES / CONFLICTS.

15.04.2025

23115

PROJECT NOVUS ON VICTORIA

410-416 VICTORIA AVE CHATSWOOD

DRAWING TITLE RENDERS FK
WWW.FKAUSTRALIA.COM
L21, 259 GEORGE STREET, SYDNEY NEW SOUTH WALES 2000 AUSTRALIA TELEPHONE: +61 2 8216 3500 FENDER KATSALIDIS (AUST) PTY LTD ACN 092 943 032



RENDER FROM VICTOR STREET

Autodesk Docs://23115 410-416 Victoria Avenue Chatswood/23115_GENERAL_R24.rvt

A SSDA LODGEMENT

15.04.2025

QUALITY ASSURANCE (FK IS A CERTIFIED COMPANY TO ISO 9001-2015)

THIS PROJECT IS SUBJECT TO THE FK QUALITY ASSURANCE SYSTEM

SCHEMATIC DESIGN REVIEW FOR THIS PROJECT IS COMPLETED. REVIEW DATE: 26.03.25

DESIGN DEVELOPMENT REVIEW FOR THIS PROJECT IS YET TO BE COMPLETED.

TENDER DOCUMENTATION REVIEW FOR THIS PROJECT IS YET TO BE COMPLETED. CONSTRUCTION DOCUMENTATION REVIEW FOR THIS DRAWING IS YET TO BE COMPLETED.

IF THIS DRAWING IS STAMPED 'UNCONTROLLED COPY' THEN IT IS TO BE CONSIDERED A DRAFT, SUBJECT TO REVISION WITHOUT NOTICE

NOTES
THIS DRAWING IS COPYRIGHT AND SHALL REMAIN THE PROPERTY OF FENDER KATSALIDIS (AUST) PTY LTD CHECK AND VERIFY ALL DIMENSIONS ON SITE PRIOR TO COMMENCING WORK, DRAWING TO BE READ IN CONJUNCTION WITH ALL OTHER CONTRACT DOCUMENTS. DO NOT SCALE DRAWINGS. USE FIGURED DIMENSIONS ONLY. SEEK CLARIFICATION OF INCONSISTENCES / CONFLICTS.

23115


PROJECT NOVUS ON VICTORIA


DRAWING TITLE

RENDERS

410-416 VICTORIA AVE CHATSWOOD

FK
WWW.FKAUSTRALIA.COM
L21, 259 GEORGE STREET, SYDNEY NEW SOUTH WALES 2000 AUSTRALIA TELEPHONE: +61 2 8216 3500 FENDER KATSALIDIS (AUST) PTY LTD ACN 092 943 032

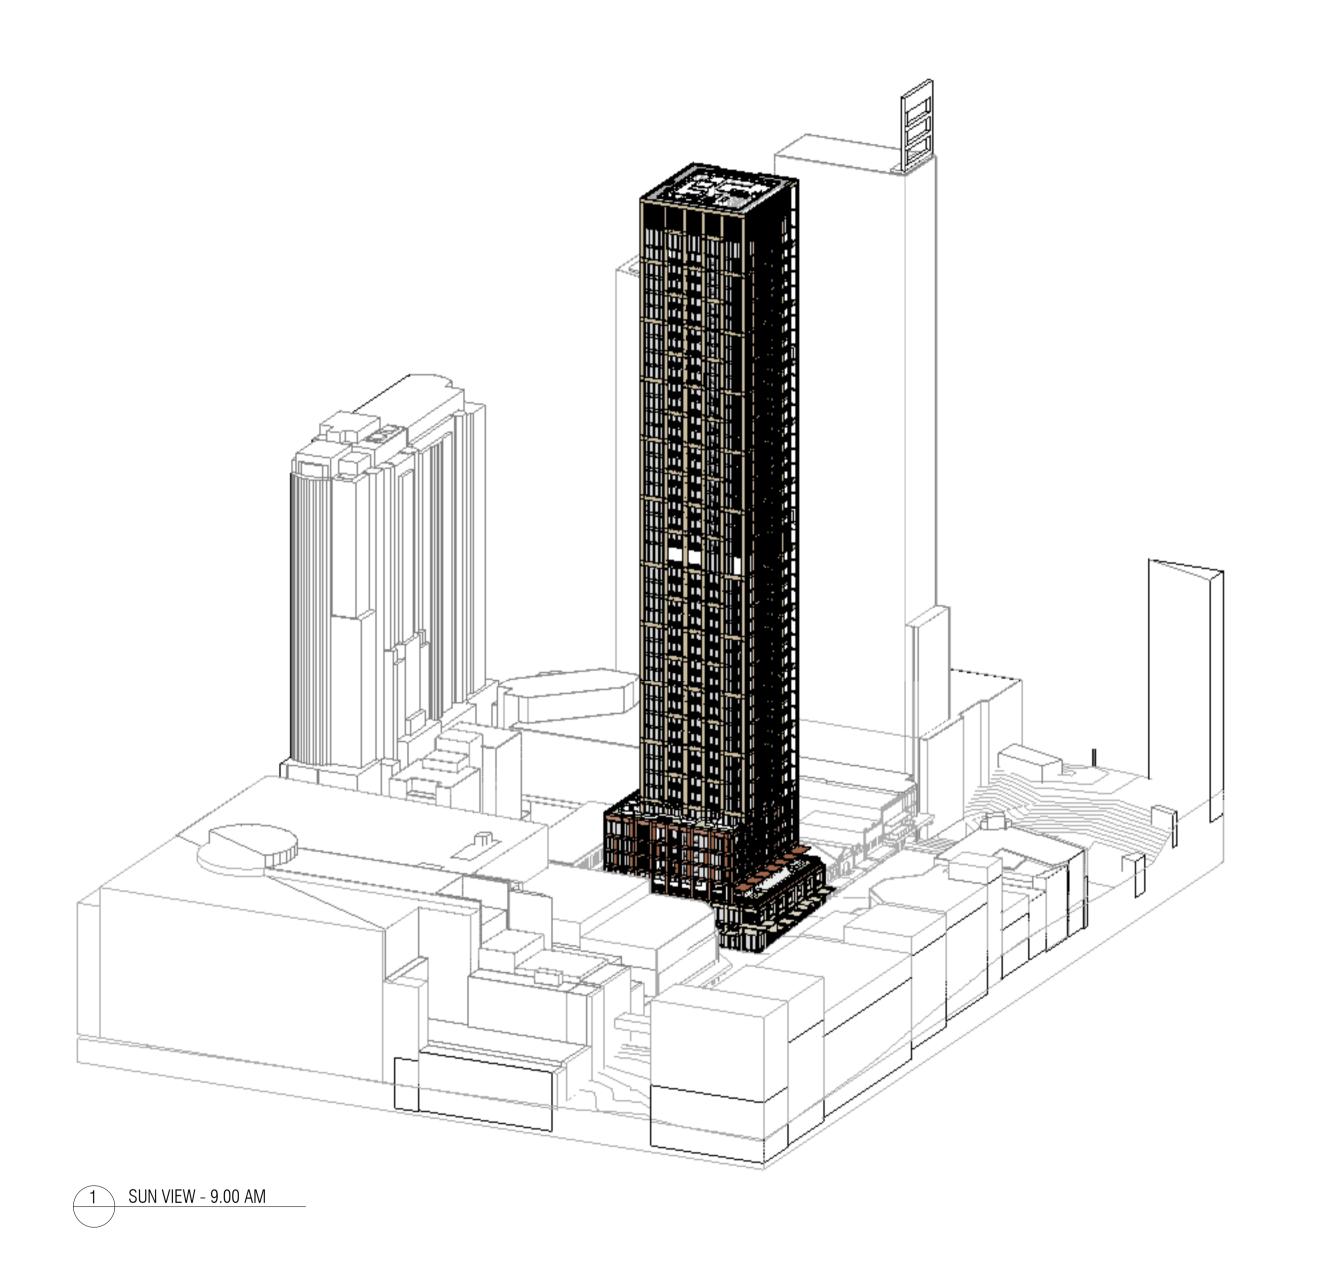

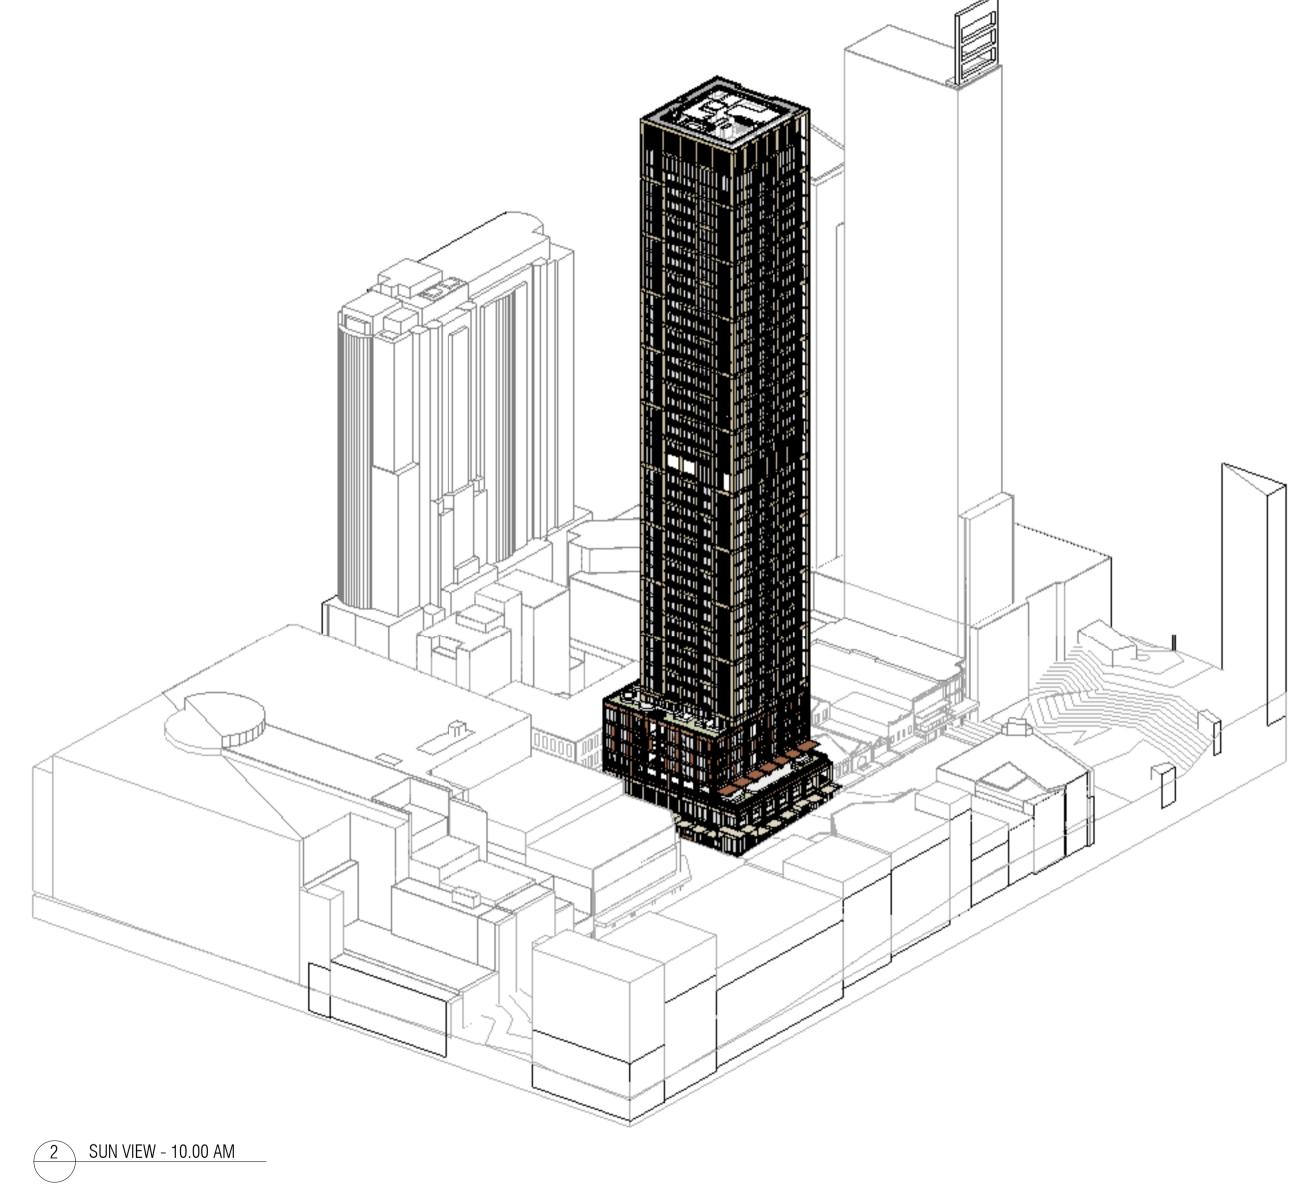

A SSDA LODGEMENT

15.04.2025

QUALITY ASSURANCE (FK IS A CERTIFIED COMPANY TO ISO 9001-2015)

THIS PROJECT IS SUBJECT TO THE FK QUALITY ASSURANCE SYSTEM

SCHEMATIC DESIGN REVIEW FOR THIS PROJECT IS COMPLETED. REVIEW DATE: 26.03.25

DESIGN DEVELOPMENT REVIEW FOR THIS PROJECT IS YET TO BE COMPLETED.

TENDER DOCUMENTATION REVIEW FOR THIS PROJECT IS YET TO BE COMPLETED. CONSTRUCTION DOCUMENTATION REVIEW FOR THIS DRAWING IS YET TO BE COMPLETED.

IF THIS DRAWING IS STAMPED 'UNCONTROLLED COPY' THEN IT IS TO BE CONSIDERED A DRAFT, SUBJECT TO REVISION WITHOUT NOTICE

NOTES
THIS DRAWING IS COPYRIGHT AND SHALL REMAIN THE PROPERTY OF FENDER KATSALIDIS (AUST) PTY LTD CHECK AND VERIFY ALL DIMENSIONS ON SITE PRIOR TO COMMENCING WORK, DRAWING TO BE READ IN CONJUNCTION WITH ALL OTHER CONTRACT DOCUMENTS. DO NOT SCALE DRAWINGS. USE FIGURED DIMENSIONS ONLY. SEEK CLARIFICATION OF INCONSISTENCES / CONFLICTS.

15.04.2025

23115

@A1

PROJECT NOVUS ON VICTORIA


VIEWS FROM THE SUN


DRAWING TITLE

410-416 VICTORIA AVE CHATSWOOD

FK
WWW.FKAUSTRALIA.COM
L21, 259 GEORGE STREET, SYDNEY NEW SOUTH WALES 2000 AUSTRALIA TELEPHONE: +61 2 8216 3500 FENDER KATSALIDIS (AUST) PTY LTD ACN 092 943 032



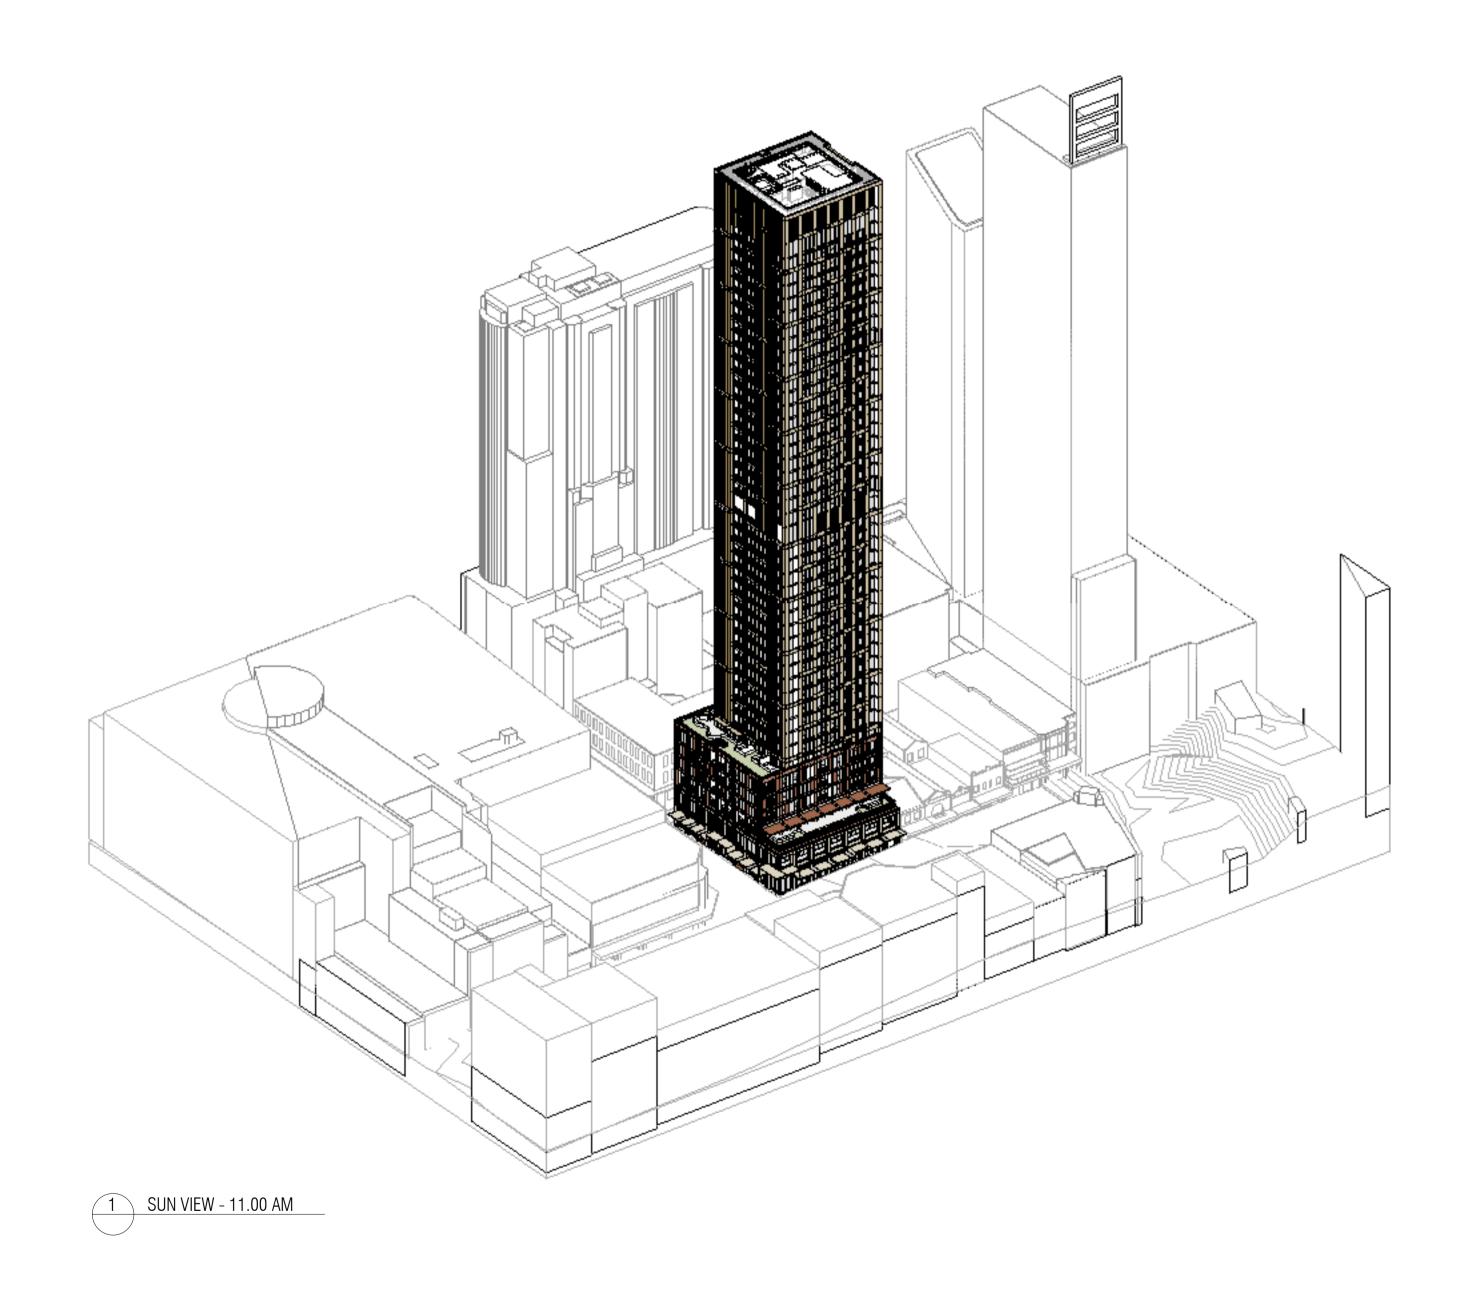

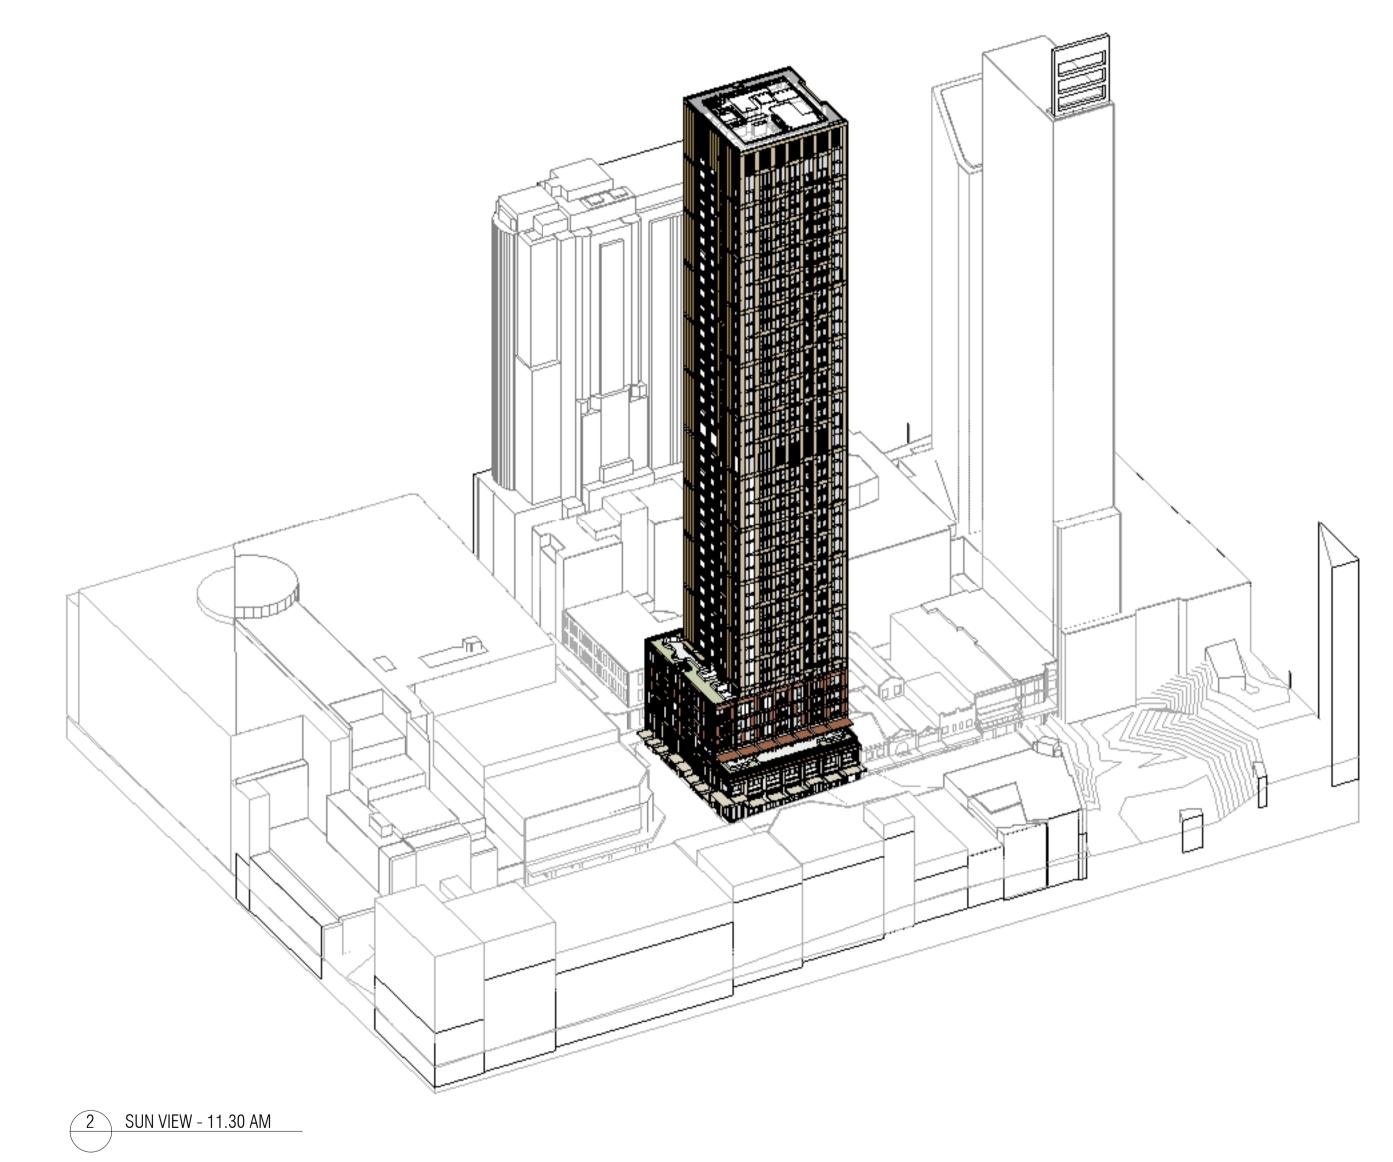

A SSDA LODGEMENT

15.04.2025

QUALITY ASSURANCE (FK IS A CERTIFIED COMPANY TO ISO 9001-2015)

THIS PROJECT IS SUBJECT TO THE FK QUALITY ASSURANCE SYSTEM

SCHEMATIC DESIGN REVIEW FOR THIS PROJECT IS COMPLETED. REVIEW DATE: 26.03.25

DESIGN DEVELOPMENT REVIEW FOR THIS PROJECT IS YET TO BE COMPLETED. TENDER DOCUMENTATION REVIEW FOR THIS PROJECT IS YET TO BE COMPLETED.

CONSTRUCTION DOCUMENTATION REVIEW FOR THIS DRAWING IS YET TO BE COMPLETED.

IF THIS DRAWING IS STAMPED 'UNCONTROLLED COPY' THEN IT IS TO BE CONSIDERED A DRAFT, SUBJECT TO REVISION WITHOUT NOTICE

NOTES
THIS DRAWING IS COPYRIGHT AND SHALL REMAIN THE PROPERTY OF FENDER KATSALIDIS (AUST) PTY LTD CHECK AND VERIFY ALL DIMENSIONS ON SITE PRIOR TO COMMENCING WORK. DRAWING TO BE READ IN CONJUNCTION WITH ALL OTHER CONTRACT DOCUMENTS. DO NOT SCALE DRAWINGS. USE FIGURED DIMENSIONS ONLY. SEEK CLARIFICATION OF INCONSISTENCES / CONFLICTS.

15.04.2025 23115 @A1


PROJECT NOVUS ON VICTORIA


DRAWING TITLE


VIEWS FROM THE SUN

410-416 VICTORIA AVE CHATSWOOD

FK
WWW.FKAUSTRALIA.COM
L21, 259 GEORGE STREET, SYDNEY NEW SOUTH WALES 2000 AUSTRALIA TELEPHONE: +61 2 8216 3500 FENDER KATSALIDIS (AUST) PTY LTD ACN 092 943 032

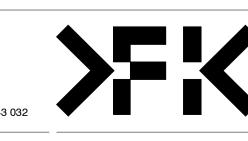

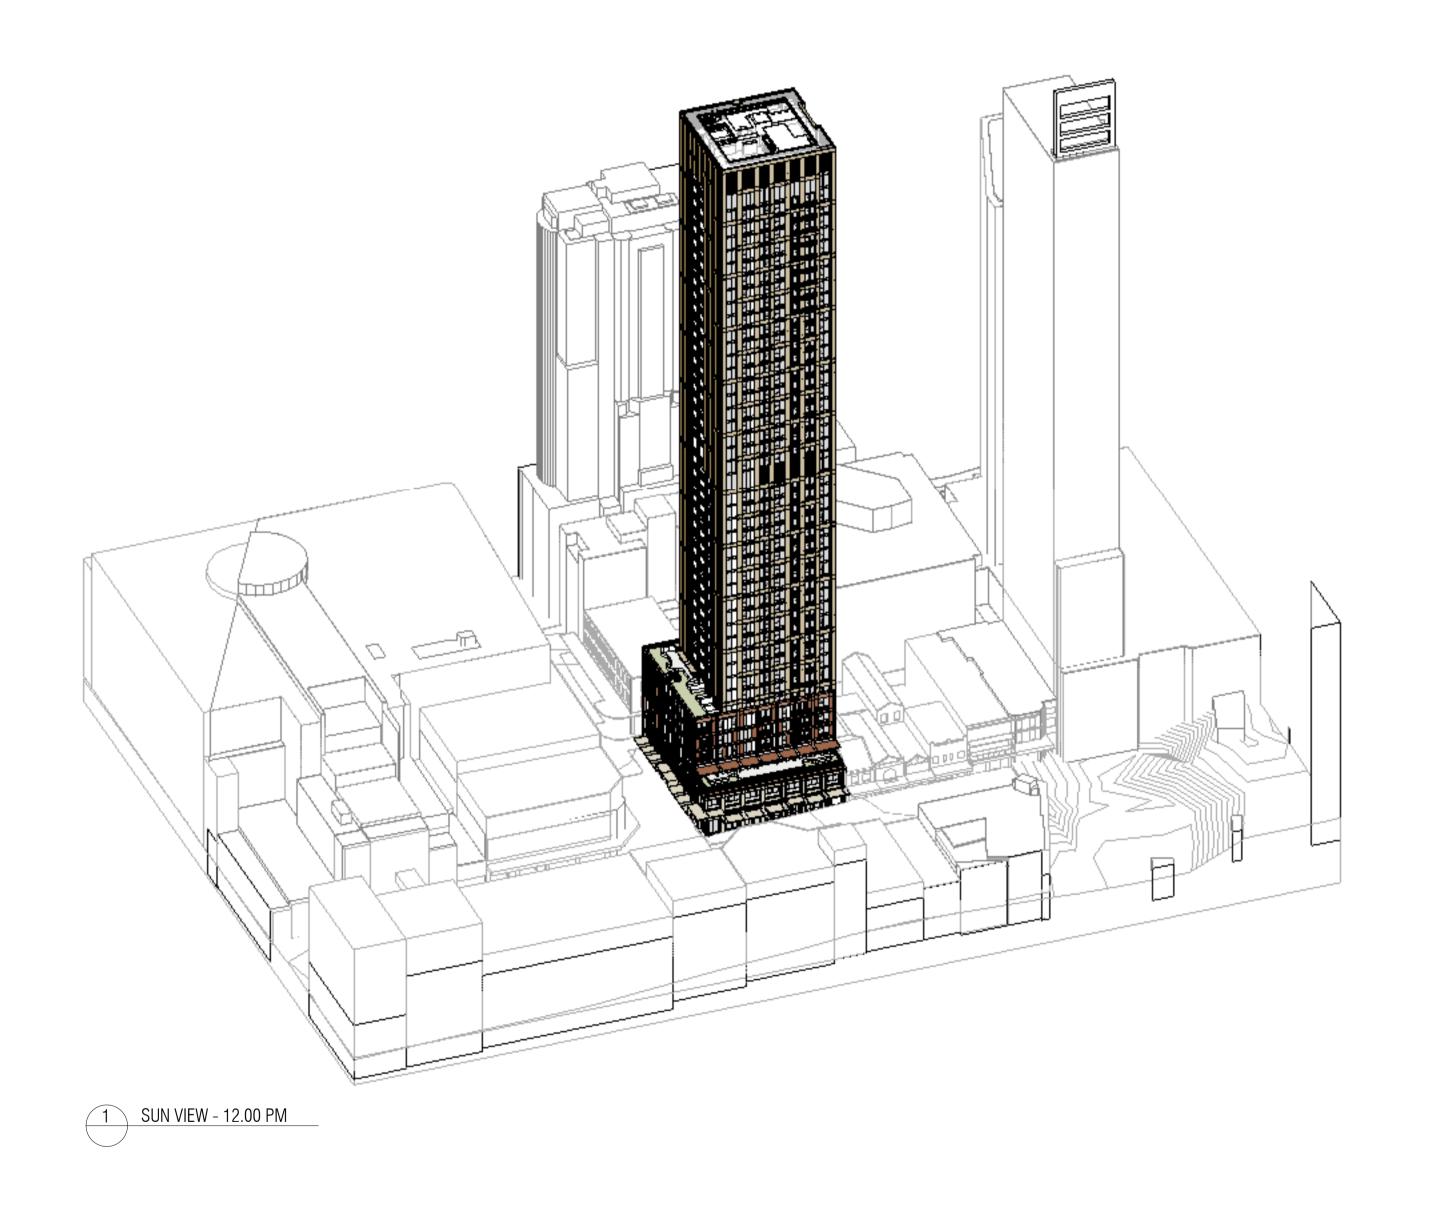

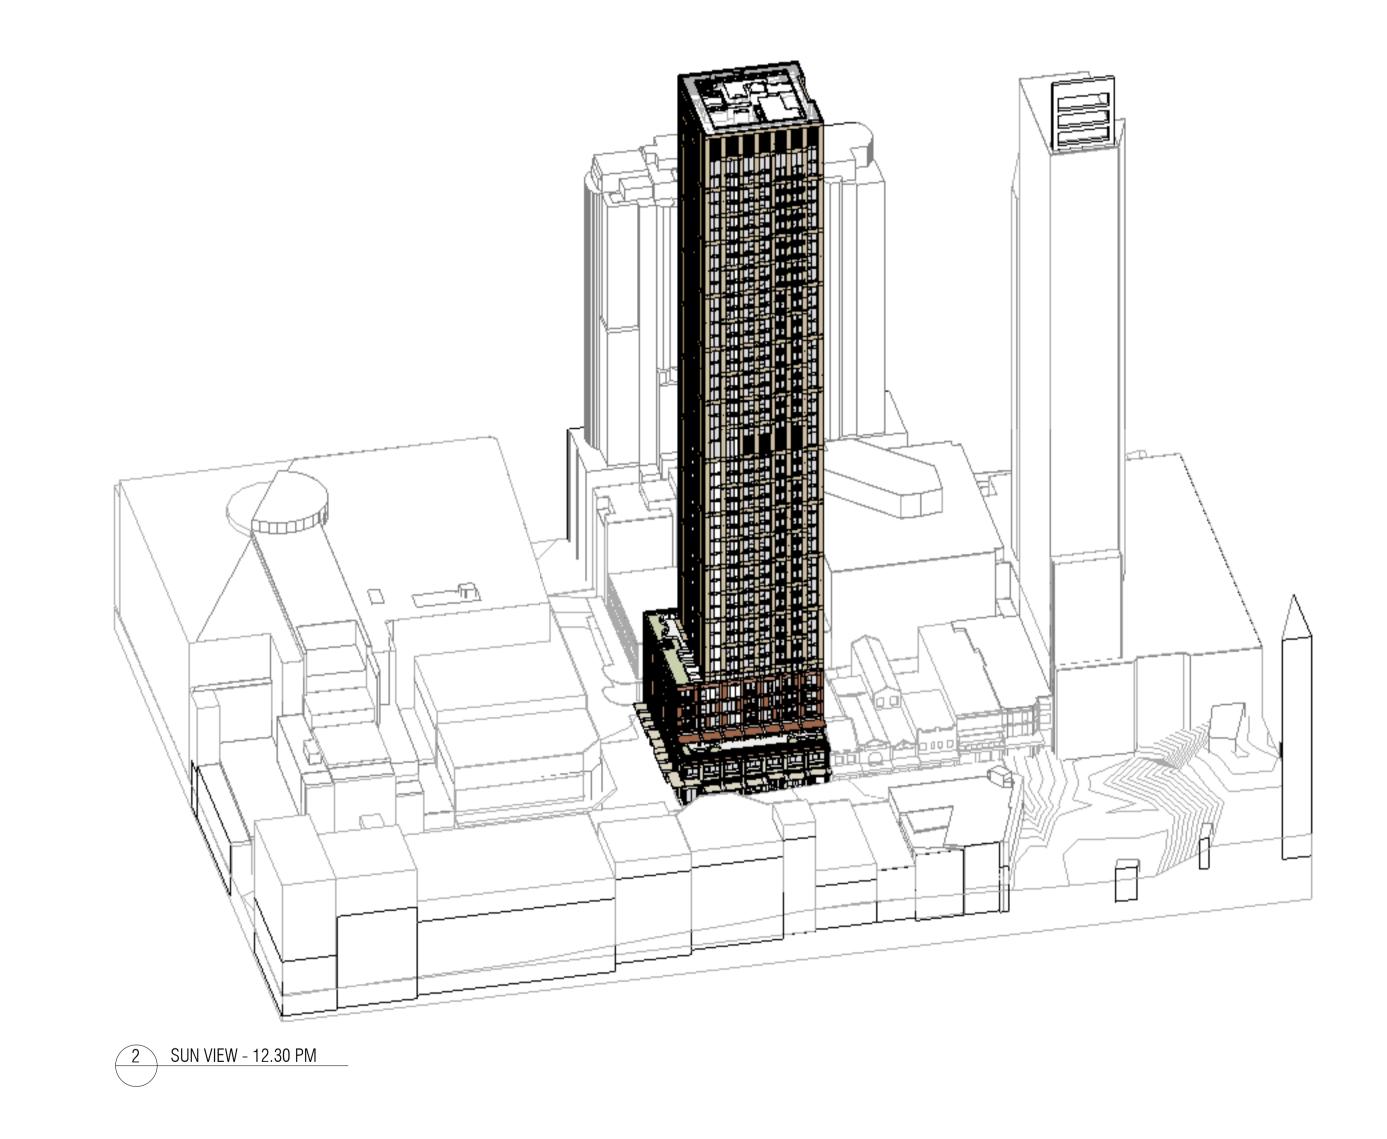

A SSDA LODGEMENT

15.04.2025

QUALITY ASSURANCE (FK IS A CERTIFIED COMPANY TO ISO 9001-2015)

THIS PROJECT IS SUBJECT TO THE FK QUALITY ASSURANCE SYSTEM

TENDER DOCUMENTATION REVIEW FOR THIS PROJECT IS YET TO BE COMPLETED.

SCHEMATIC DESIGN REVIEW FOR THIS PROJECT IS COMPLETED. REVIEW DATE: 26.03.25 DESIGN DEVELOPMENT REVIEW FOR THIS PROJECT IS YET TO BE COMPLETED.

CONSTRUCTION DOCUMENTATION REVIEW FOR THIS DRAWING IS YET TO BE COMPLETED. IF THIS DRAWING IS STAMPED 'UNCONTROLLED COPY' THEN IT IS TO BE CONSIDERED A DRAFT, SUBJECT TO REVISION WITHOUT NOTICE

NOTES
THIS DRAWING IS COPYRIGHT AND SHALL REMAIN THE PROPERTY OF FENDER KATSALIDIS (AUST) PTY LTD CHECK AND VERIFY ALL DIMENSIONS ON SITE PRIOR TO COMMENCING WORK. DRAWING TO BE READ IN CONJUNCTION WITH ALL OTHER CONTRACT DOCUMENTS. DO NOT SCALE DRAWINGS. USE FIGURED DIMENSIONS ONLY. SEEK CLARIFICATION OF INCONSISTENCES / CONFLICTS.

15.04.2025

@A1

23115

PROJECT NOVUS ON VICTORIA


VIEWS FROM THE SUN


DRAWING TITLE

410-416 VICTORIA AVE CHATSWOOD

FK
WWW.FKAUSTRALIA.COM
L21, 259 GEORGE STREET, SYDNEY NEW SOUTH WALES 2000 AUSTRALIA TELEPHONE: +61 2 8216 3500 FENDER KATSALIDIS (AUST) PTY LTD ACN 092 943 032



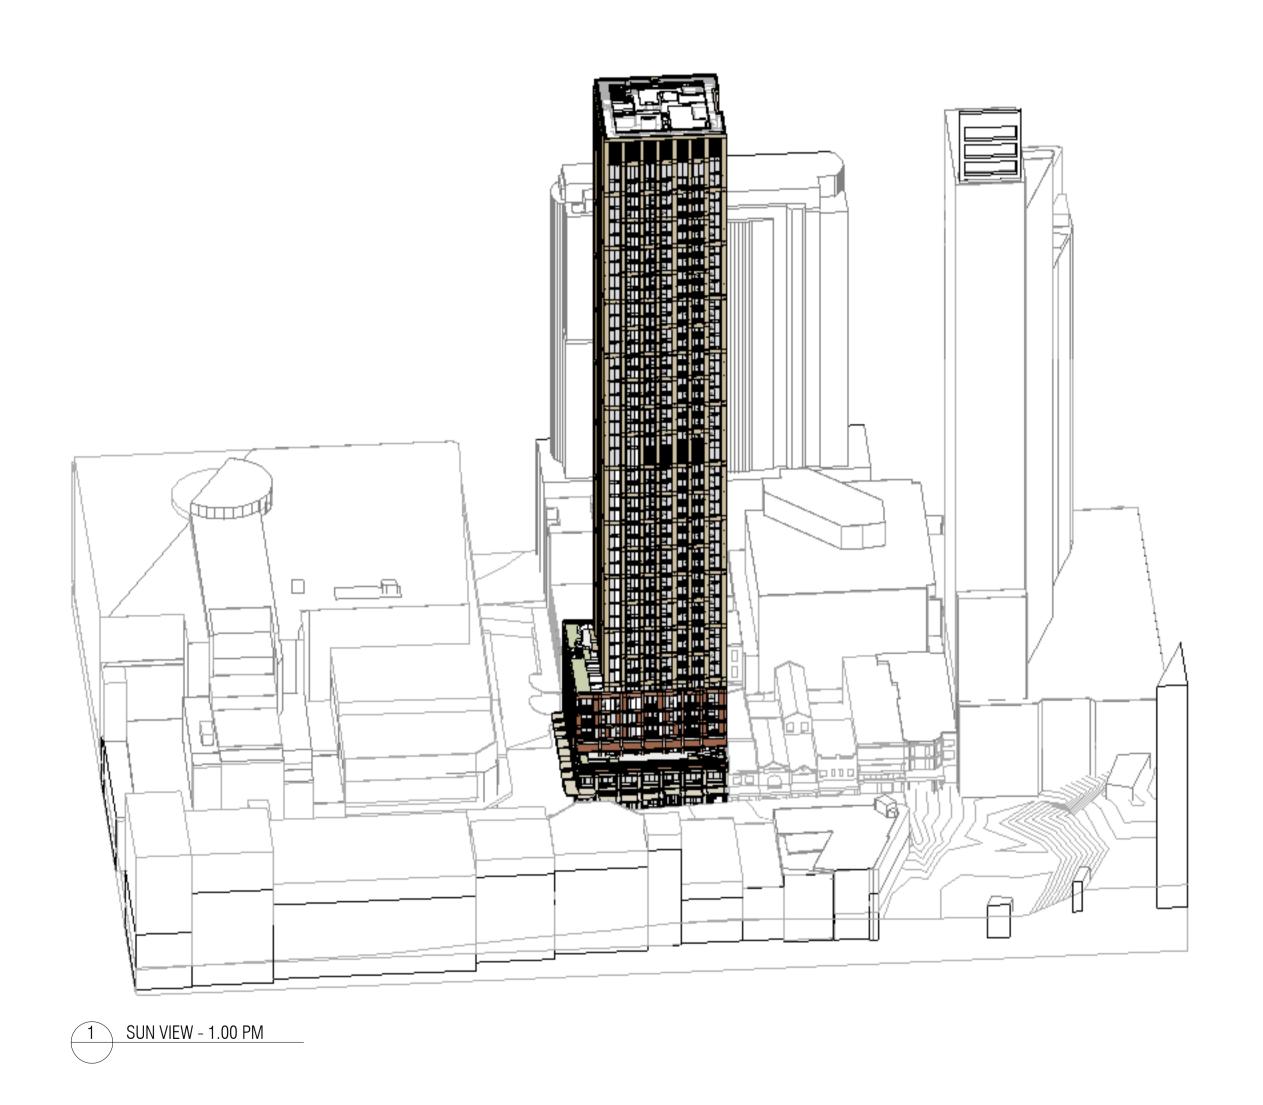

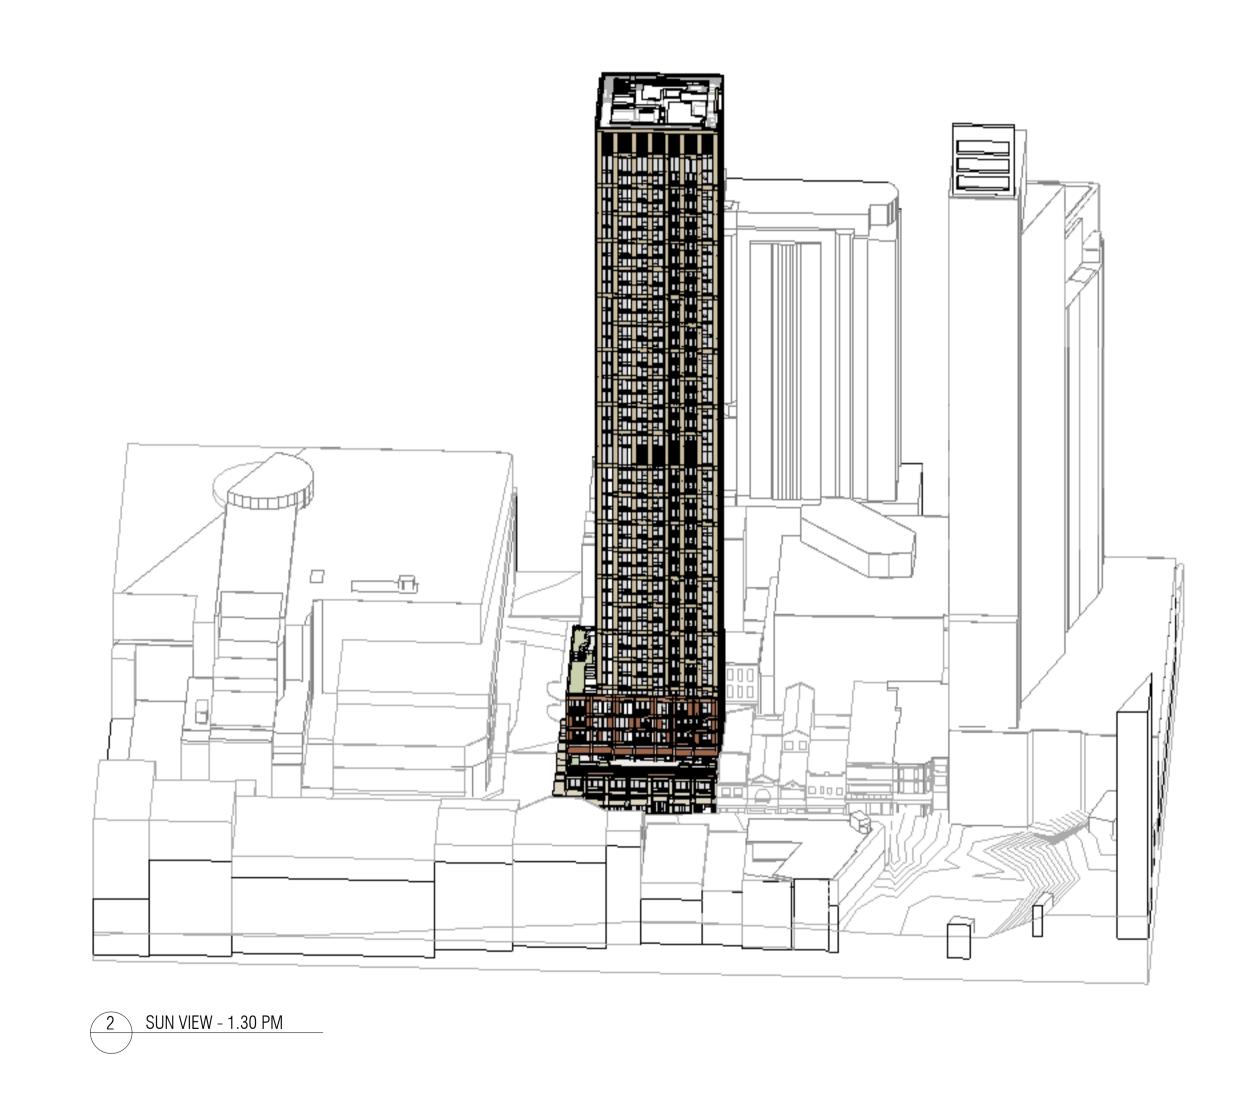

A SSDA LODGEMENT

15.04.2025

QUALITY ASSURANCE (FK IS A CERTIFIED COMPANY TO ISO 9001-2015)

THIS PROJECT IS SUBJECT TO THE FK QUALITY ASSURANCE SYSTEM

SCHEMATIC DESIGN REVIEW FOR THIS PROJECT IS COMPLETED. REVIEW DATE: 26.03.25

DESIGN DEVELOPMENT REVIEW FOR THIS PROJECT IS YET TO BE COMPLETED.

TENDER DOCUMENTATION REVIEW FOR THIS PROJECT IS YET TO BE COMPLETED. CONSTRUCTION DOCUMENTATION REVIEW FOR THIS DRAWING IS YET TO BE COMPLETED.

IF THIS DRAWING IS STAMPED 'UNCONTROLLED COPY' THEN IT IS TO BE CONSIDERED A DRAFT, SUBJECT TO REVISION WITHOUT NOTICE

NOTES
THIS DRAWING IS COPYRIGHT AND SHALL REMAIN THE PROPERTY OF FENDER KATSALIDIS (AUST) PTY LTD CHECK AND VERIFY ALL DIMENSIONS ON SITE PRIOR TO COMMENCING WORK. DRAWING TO BE READ IN CONJUNCTION WITH ALL OTHER CONTRACT DOCUMENTS. DO NOT SCALE DRAWINGS. USE FIGURED DIMENSIONS ONLY. SEEK CLARIFICATION OF

15.04.2025

INCONSISTENCES / CONFLICTS.

23115

@A1

NOVUS ON VICTORIA


VIEWS FROM THE SUN


DRAWING TITLE

410-416 VICTORIA AVE CHATSWOOD

FK WWW.FKAUSTRALIA.COM L21, 259 GEORGE STREET, SYDNEY NEW SOUTH WALES 2000 AUSTRALIA TELEPHONE: +61 2 8216 3500 FENDER KATSALIDIS (AUST) PTY LTD ACN 092 943 032



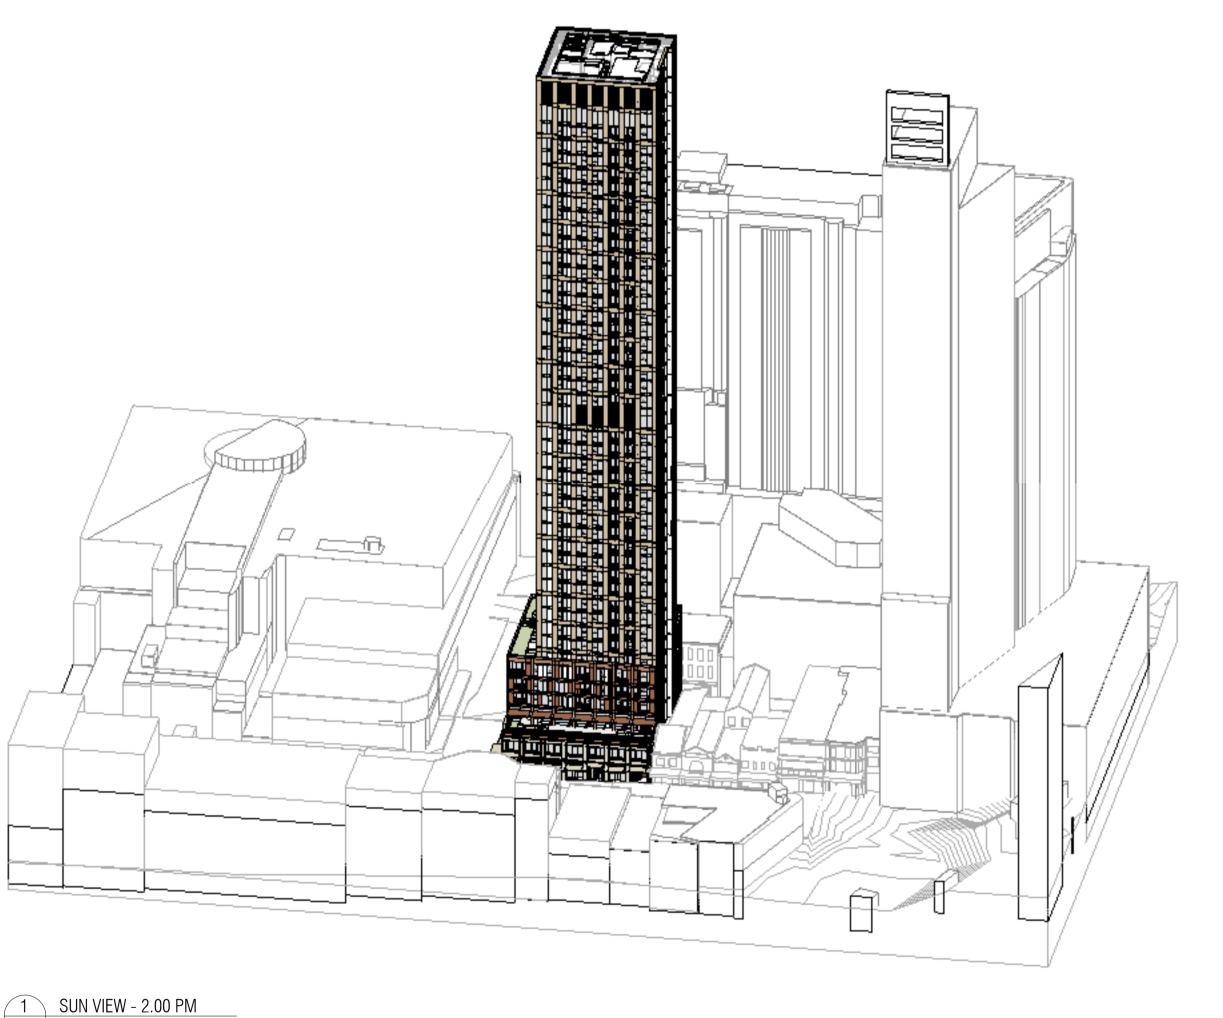

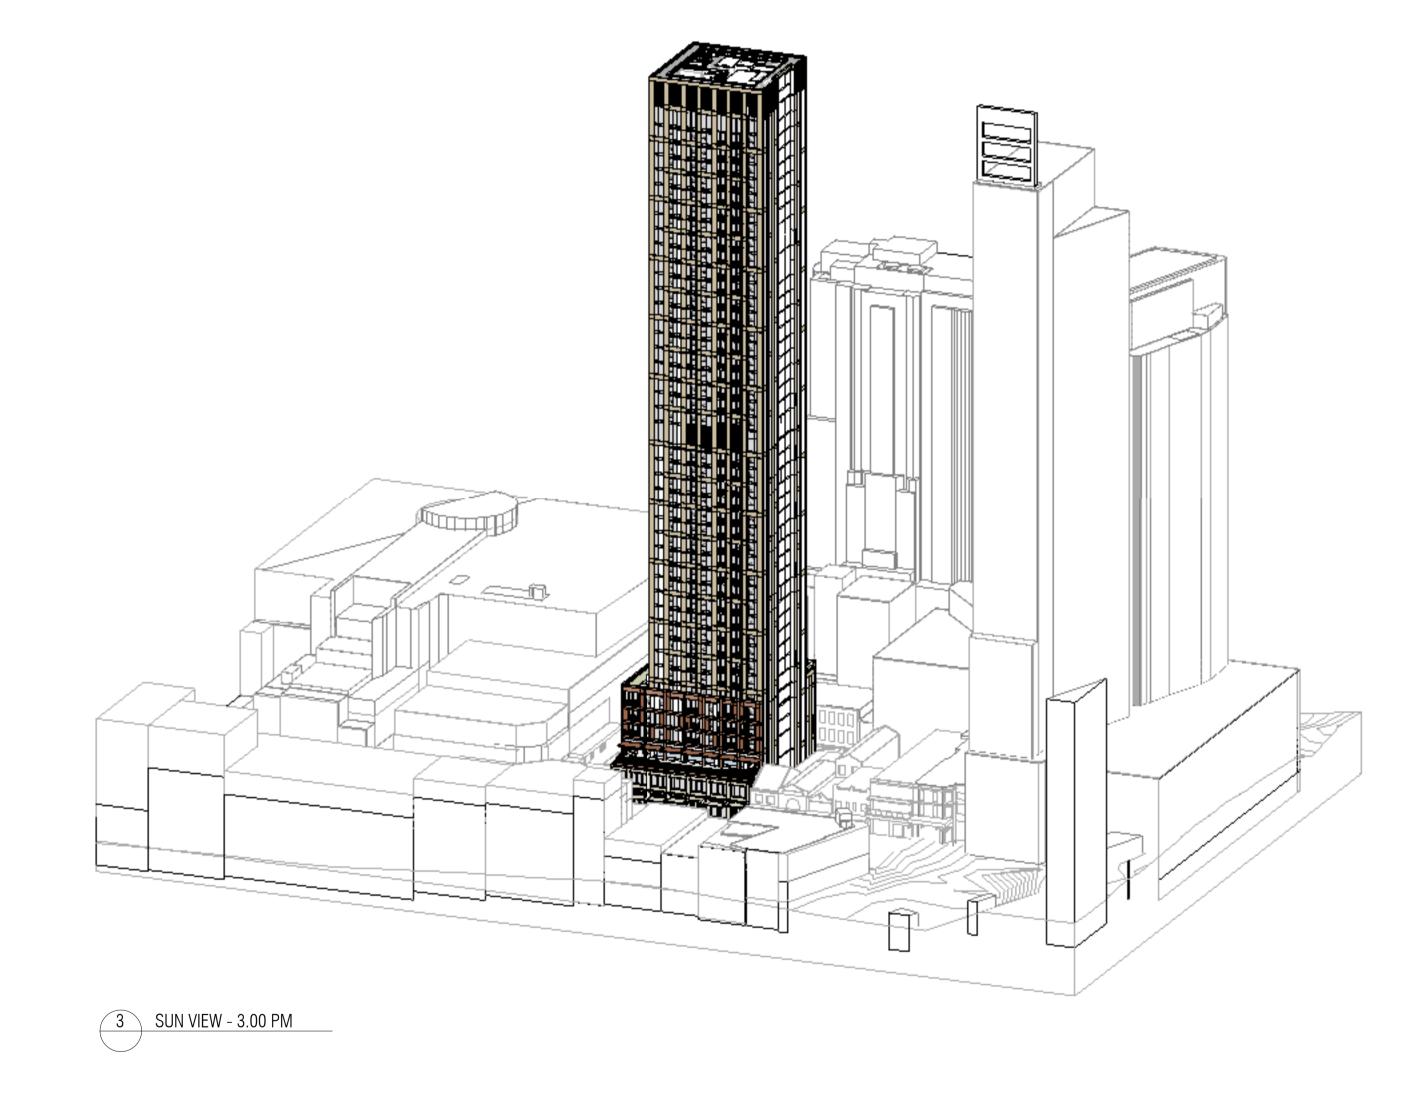

1 SUN VIEW - 2.00 PM

Autodesk Docs://23115 410-416 Victoria Avenue Chatswood/23115_GENERAL_R24.rvt

A SSDA LODGEMENT

15.04.2025

QUALITY ASSURANCE (FK IS A CERTIFIED COMPANY TO ISO 9001-2015)

THIS PROJECT IS SUBJECT TO THE FK QUALITY ASSURANCE SYSTEM

TENDER DOCUMENTATION REVIEW FOR THIS PROJECT IS YET TO BE COMPLETED.

SCHEMATIC DESIGN REVIEW FOR THIS PROJECT IS COMPLETED. REVIEW DATE: 26.03.25 DESIGN DEVELOPMENT REVIEW FOR THIS PROJECT IS YET TO BE COMPLETED.

CONSTRUCTION DOCUMENTATION REVIEW FOR THIS DRAWING IS YET TO BE COMPLETED.

IF THIS DRAWING IS STAMPED 'UNCONTROLLED COPY' THEN IT IS TO BE CONSIDERED A DRAFT, SUBJECT TO REVISION WITHOUT NOTICE

NOTES
THIS DRAWING IS COPYRIGHT AND SHALL REMAIN THE PROPERTY OF FENDER KATSALIDIS (AUST) PTY LTD CHECK AND VERIFY ALL DIMENSIONS ON SITE PRIOR TO COMMENCING WORK. DRAWING TO BE READ IN CONJUNCTION WITH ALL OTHER CONTRACT DOCUMENTS. DO NOT SCALE DRAWINGS. USE FIGURED DIMENSIONS ONLY. SEEK CLARIFICATION OF INCONSISTENCES / CONFLICTS.

23115

@A1

15.04.2025

PROJECT NOVUS ON VICTORIA


VIEWS FROM THE SUN


DRAWING TITLE

410-416 VICTORIA AVE CHATSWOOD

FK WWW.FKAUSTRALIA.COM L21, 259 GEORGE STREET, SYDNEY NEW SOUTH WALES 2000 AUSTRALIA TELEPHONE: +61 2 8216 3500 FENDER KATSALIDIS (AUST) PTY LTD ACN 092 943 032



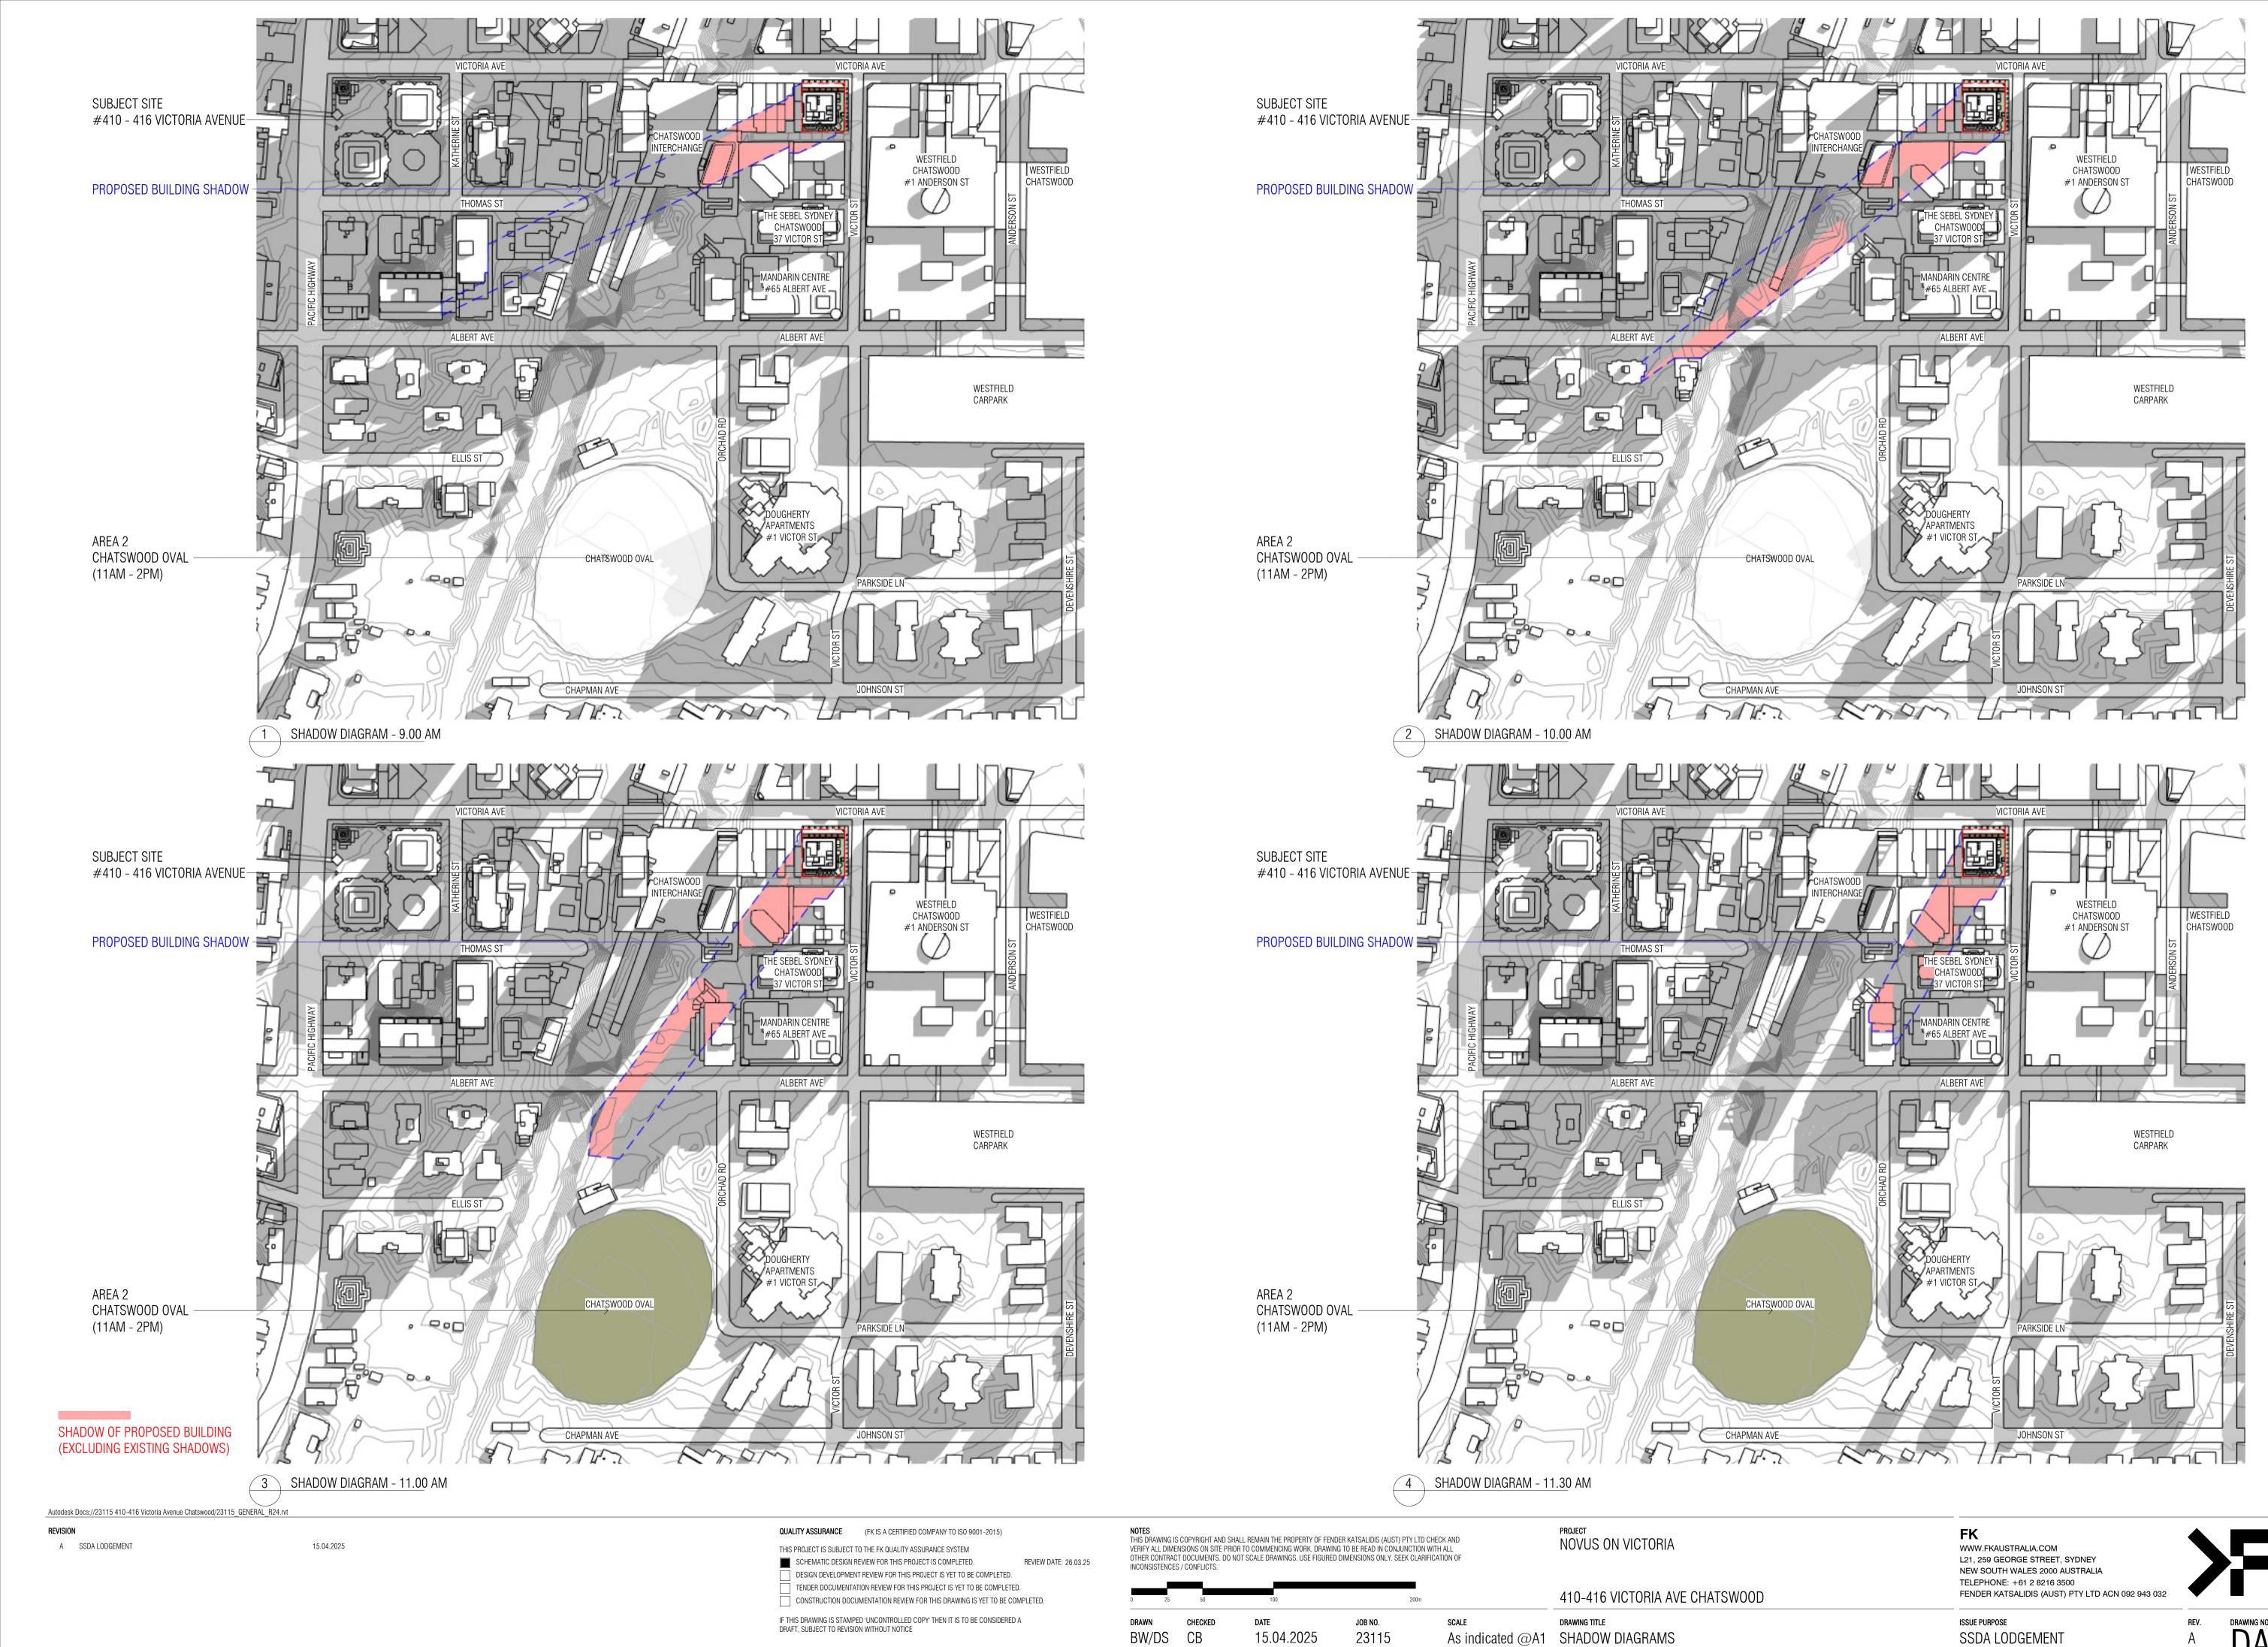

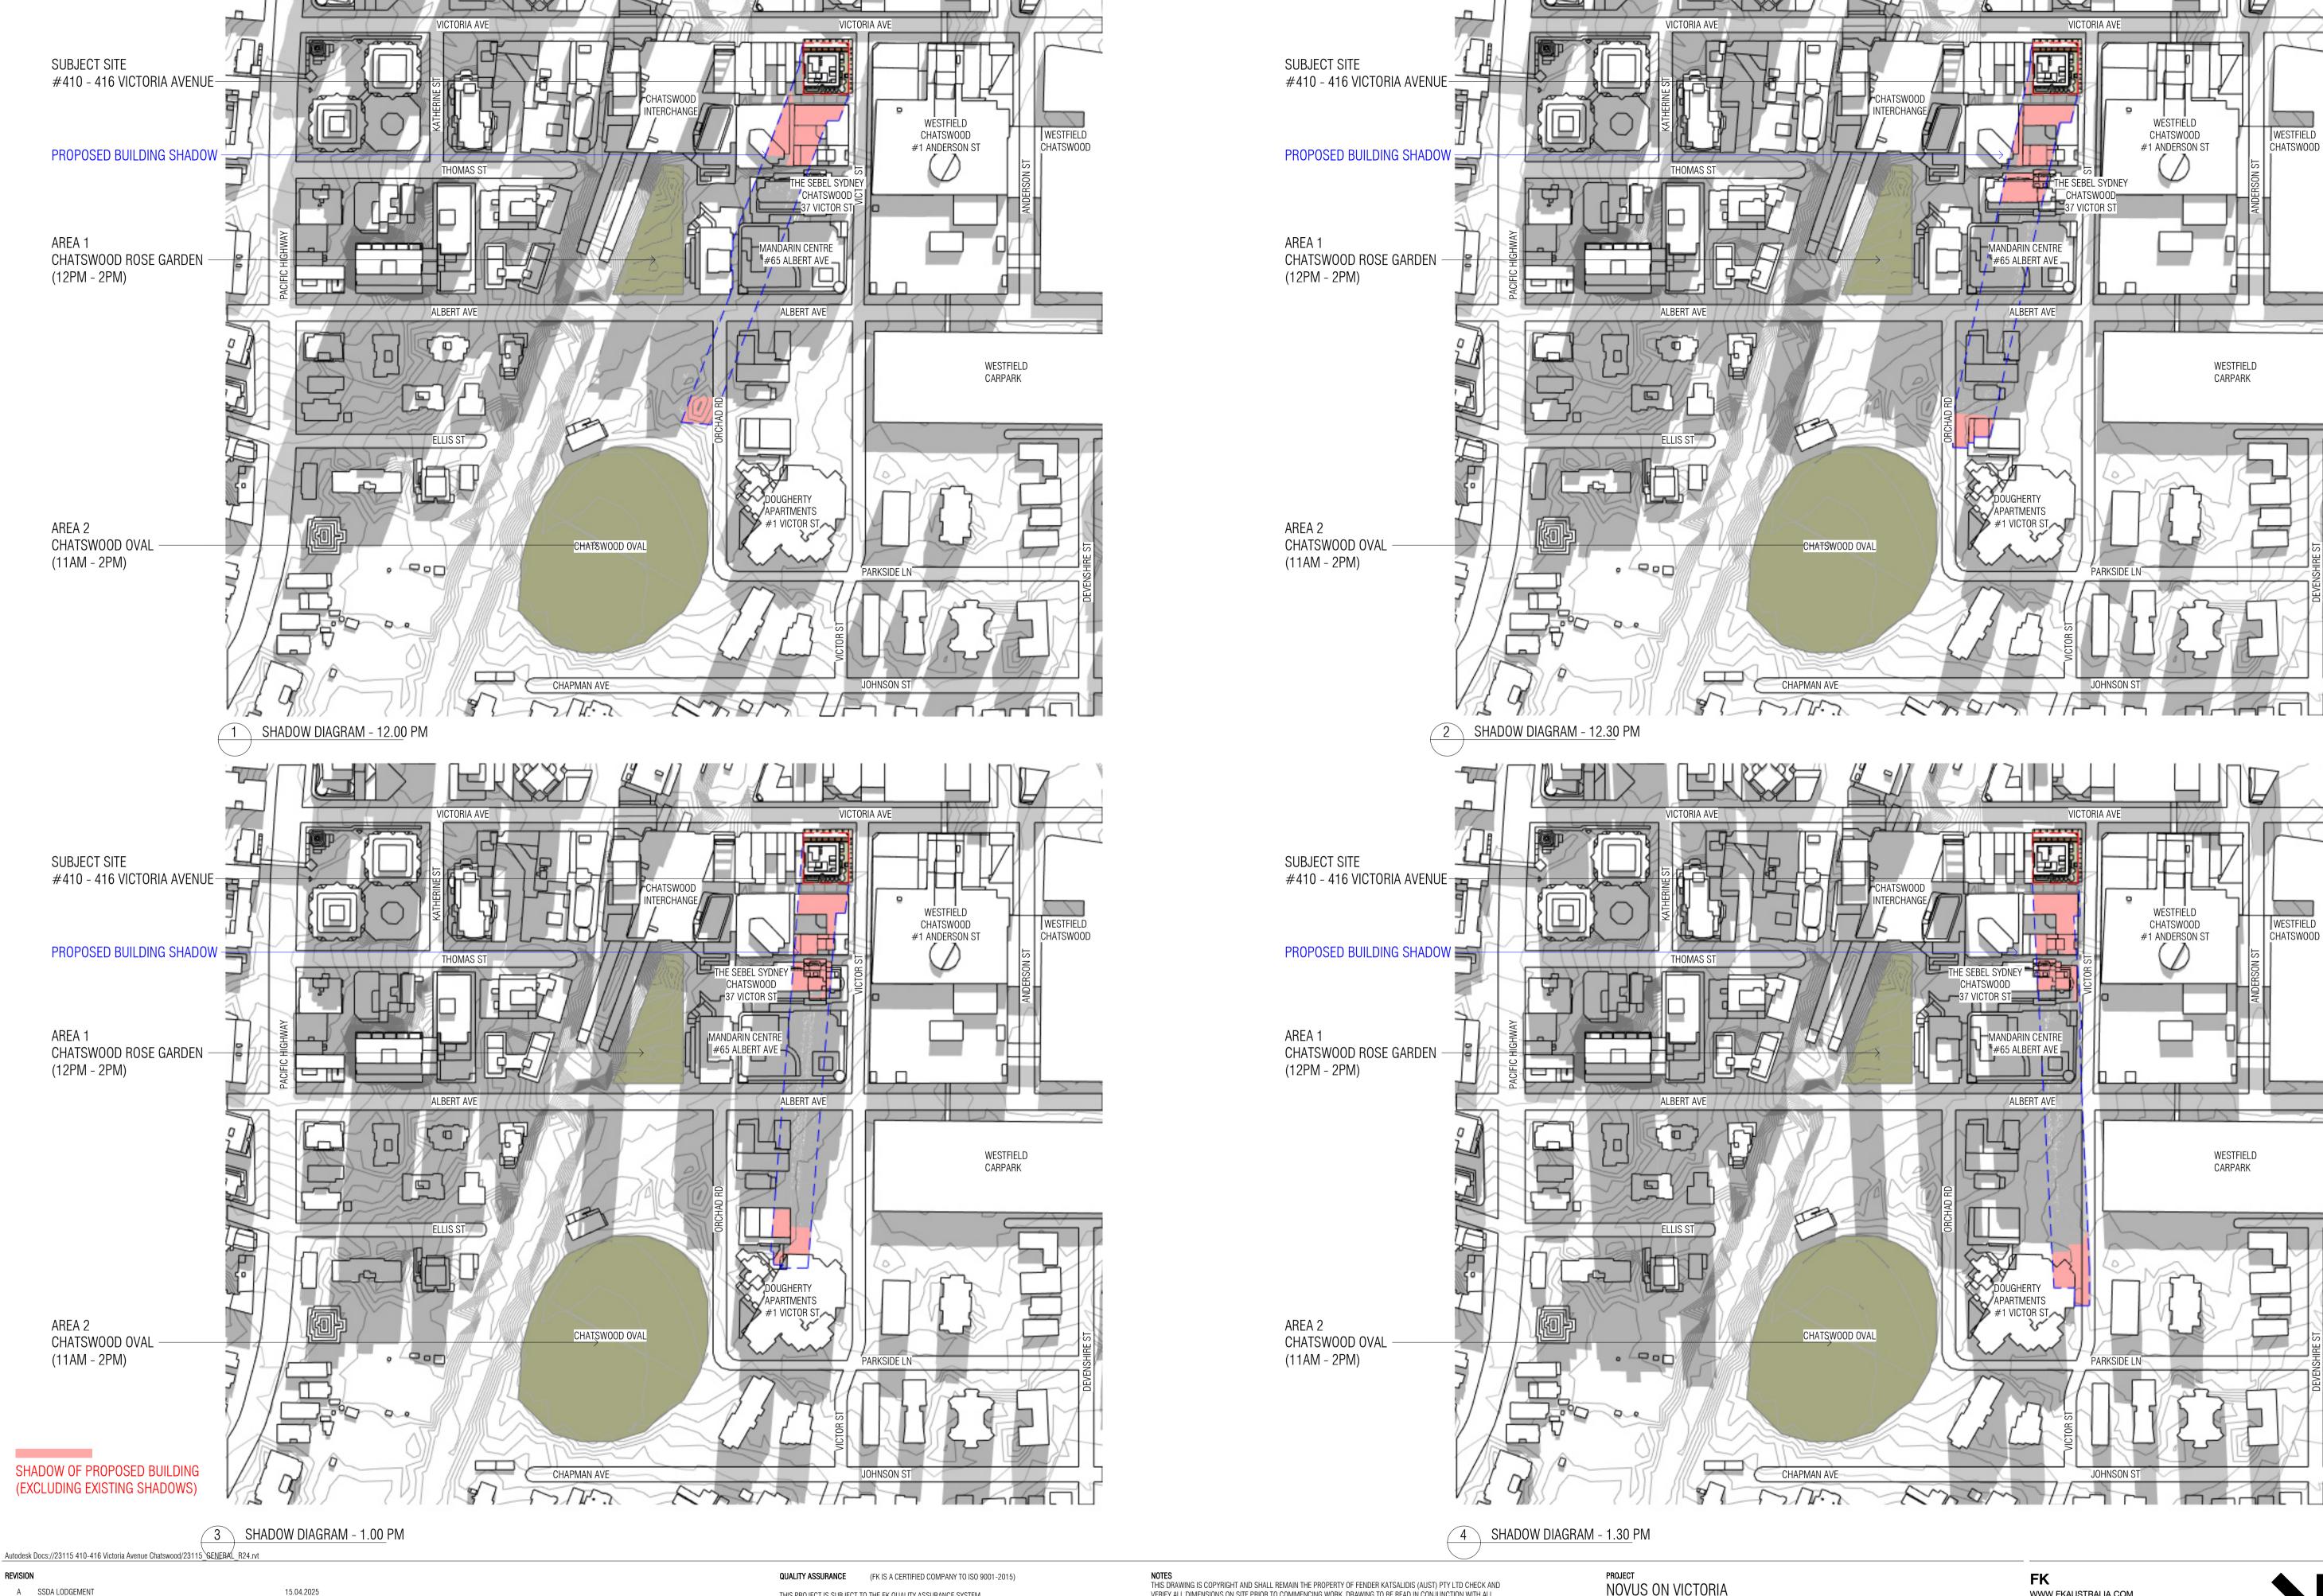

CONSTRUCTION DOCUMENTATION REVIEW FOR THIS DRAWING IS YET TO BE COMPLETED.

THIS PROJECT IS SUBJECT TO THE FK QUALITY ASSURANCE SYSTEM

SCHEMATIC DESIGN REVIEW FOR THIS PROJECT IS COMPLETED. REVIEW DATE: 26.03.25

DESIGN DEVELOPMENT REVIEW FOR THIS PROJECT IS YET TO BE COMPLETED. TENDER DOCUMENTATION REVIEW FOR THIS PROJECT IS YET TO BE COMPLETED.

IF THIS DRAWING IS STAMPED 'UNCONTROLLED COPY' THEN IT IS TO BE CONSIDERED A DRAFT, SUBJECT TO REVISION WITHOUT NOTICE

NOTES
THIS DRAWING IS COPYRIGHT AND SHALL REMAIN THE PROPERTY OF FENDER KATSALIDIS (AUST) PTY LTD CHECK AND VERIFY ALL DIMENSIONS ON SITE PRIOR TO COMMENCING WORK. DRAWING TO BE READ IN CONJUNCTION WITH ALL OTHER CONTRACT DOCUMENTS. DO NOT SCALE DRAWINGS. USE FIGURED DIMENSIONS ONLY. SEEK CLARIFICATION OF

15.04.2025

23115

NOVUS ON VICTORIA 410-416 VICTORIA AVE CHATSWOOD

DRAWING TITLE


As indicated @A1 SHADOW DIAGRAMS


WWW.FKAUSTRALIA.COM L21, 259 GEORGE STREET, SYDNEY NEW SOUTH WALES 2000 AUSTRALIA TELEPHONE: +61 2 8216 3500

SSDA LODGEMENT

FENDER KATSALIDIS (AUST) PTY LTD ACN 092 943 032 ISSUE PURPOSE



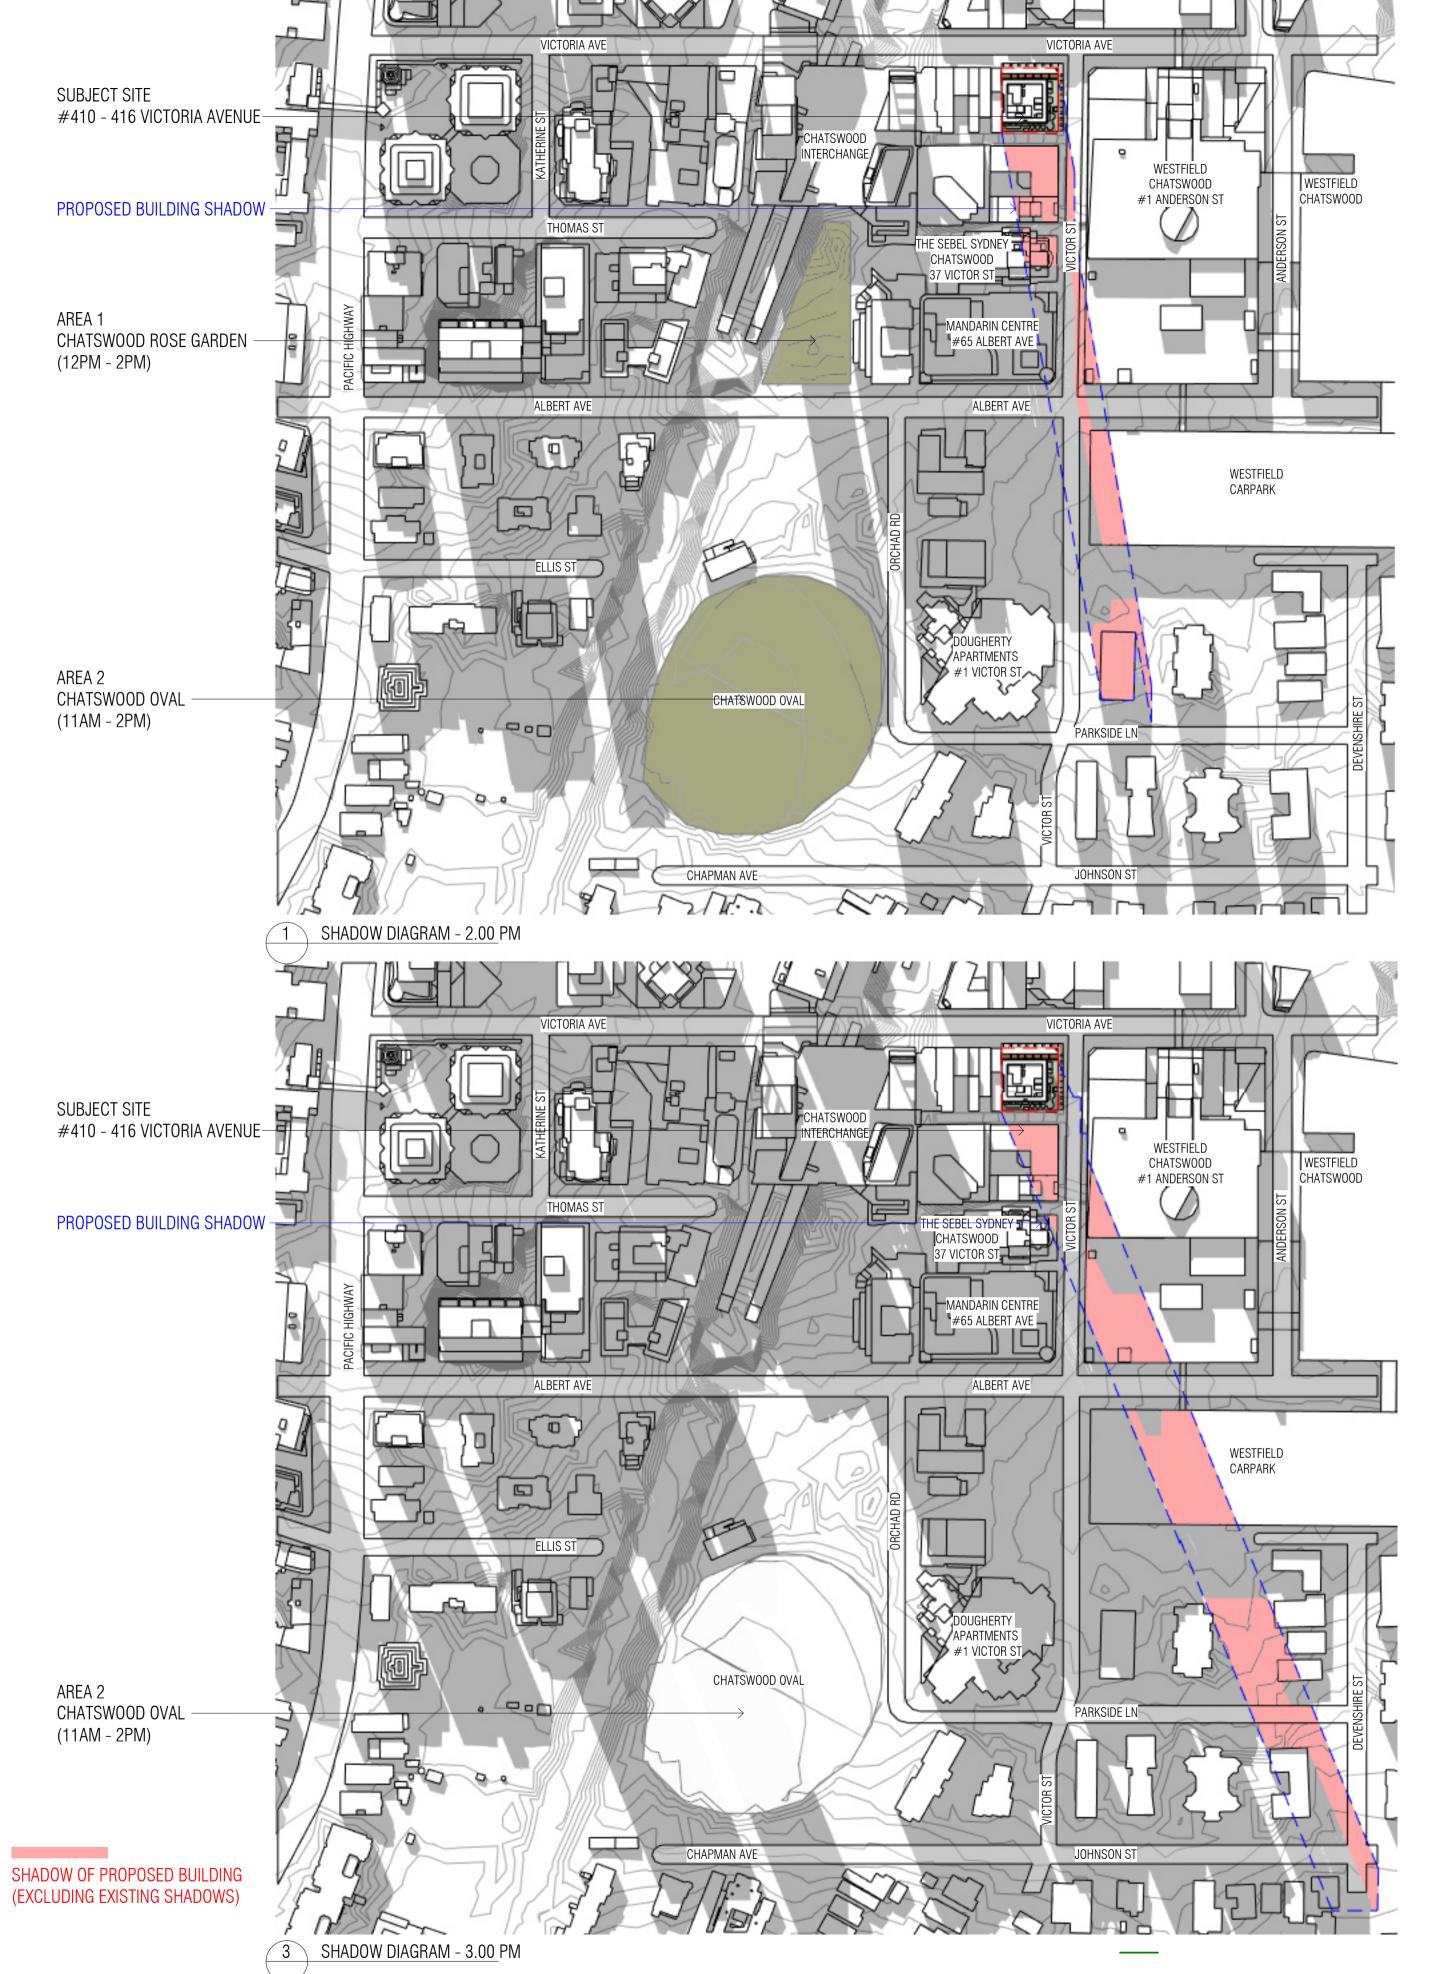

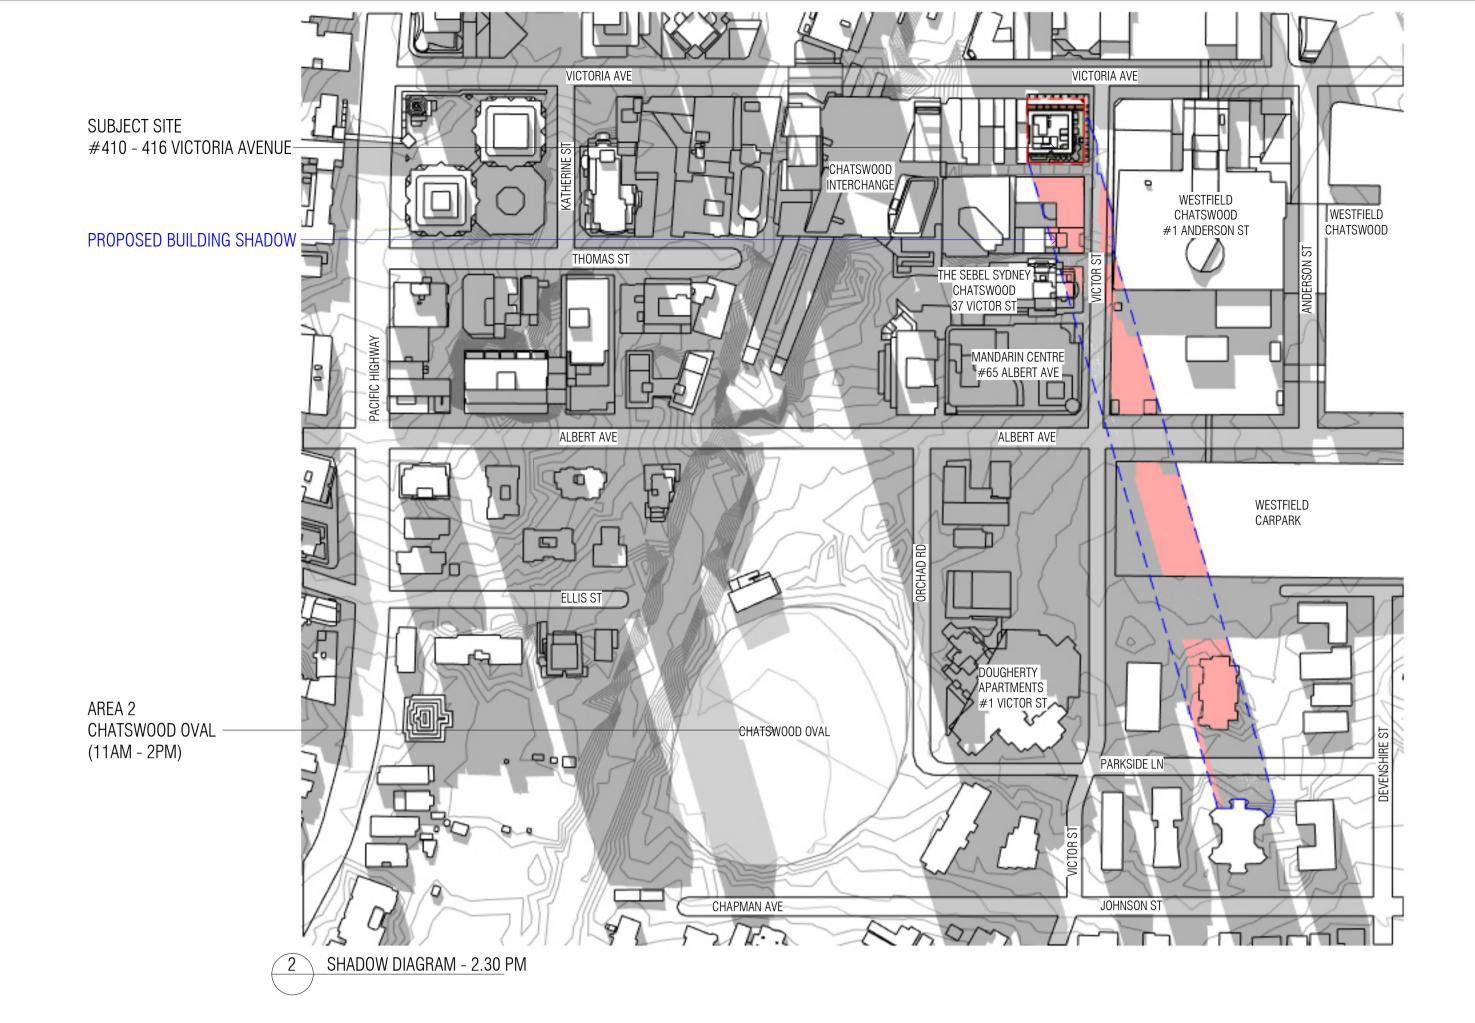

A SSDA LODGEMENT

15.04.2025

QUALITY ASSURANCE (FK IS A CERTIFIED COMPANY TO ISO 9001-2015)

THIS PROJECT IS SUBJECT TO THE FK QUALITY ASSURANCE SYSTEM

SCHEMATIC DESIGN REVIEW FOR THIS PROJECT IS COMPLETED. REVIEW DATE: 26.03.25

DESIGN DEVELOPMENT REVIEW FOR THIS PROJECT IS YET TO BE COMPLETED. TENDER DOCUMENTATION REVIEW FOR THIS PROJECT IS YET TO BE COMPLETED. CONSTRUCTION DOCUMENTATION REVIEW FOR THIS DRAWING IS YET TO BE COMPLETED.

IF THIS DRAWING IS STAMPED 'UNCONTROLLED COPY' THEN IT IS TO BE CONSIDERED A DRAFT, SUBJECT TO REVISION WITHOUT NOTICE

NOTES
THIS DRAWING IS COPYRIGHT AND SHALL REMAIN THE PROPERTY OF FENDER KATSALIDIS (AUST) PTY LTD CHECK AND VERIFY ALL DIMENSIONS ON SITE PRIOR TO COMMENCING WORK. DRAWING TO BE READ IN CONJUNCTION WITH ALL OTHER CONTRACT DOCUMENTS. DO NOT SCALE DRAWINGS. USE FIGURED DIMENSIONS ONLY. SEEK CLARIFICATION OF INCONSISTENCES / CONFLICTS.

15.04.2025

23115

NOVUS ON VICTORIA

DRAWING TITLE

As indicated @A1 SHADOW DIAGRAMS


410-416 VICTORIA AVE CHATSWOOD

FK WWW.FKAUSTRALIA.COM L21, 259 GEORGE STREET, SYDNEY NEW SOUTH WALES 2000 AUSTRALIA TELEPHONE: +61 2 8216 3500


SSDA LODGEMENT

FENDER KATSALIDIS (AUST) PTY LTD ACN 092 943 032 ISSUE PURPOSE



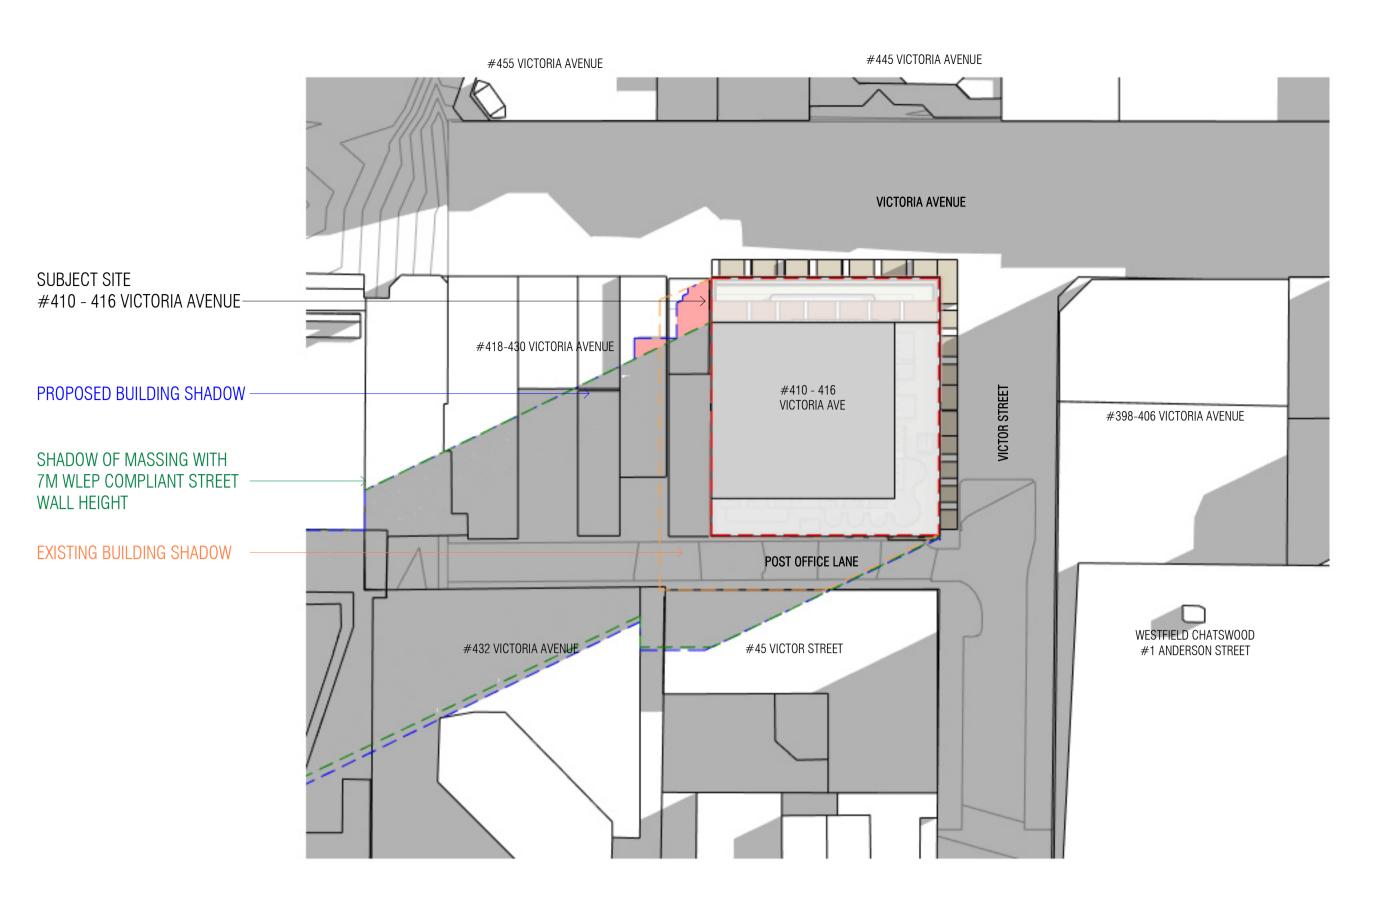


1 SHADOW STUDY - 9.00 AM

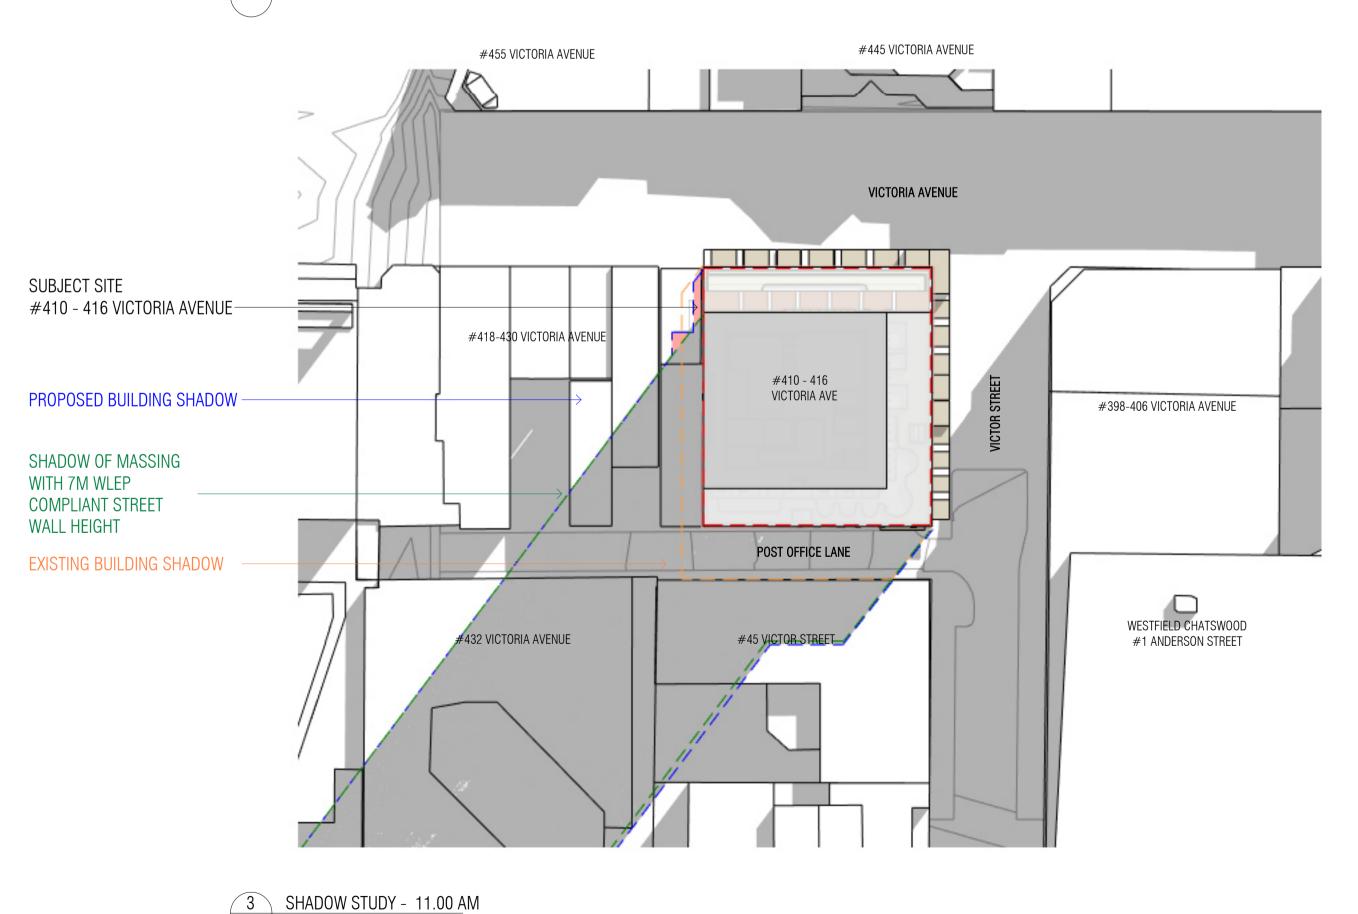



2 SHADOW STUDY - 10.00 AM

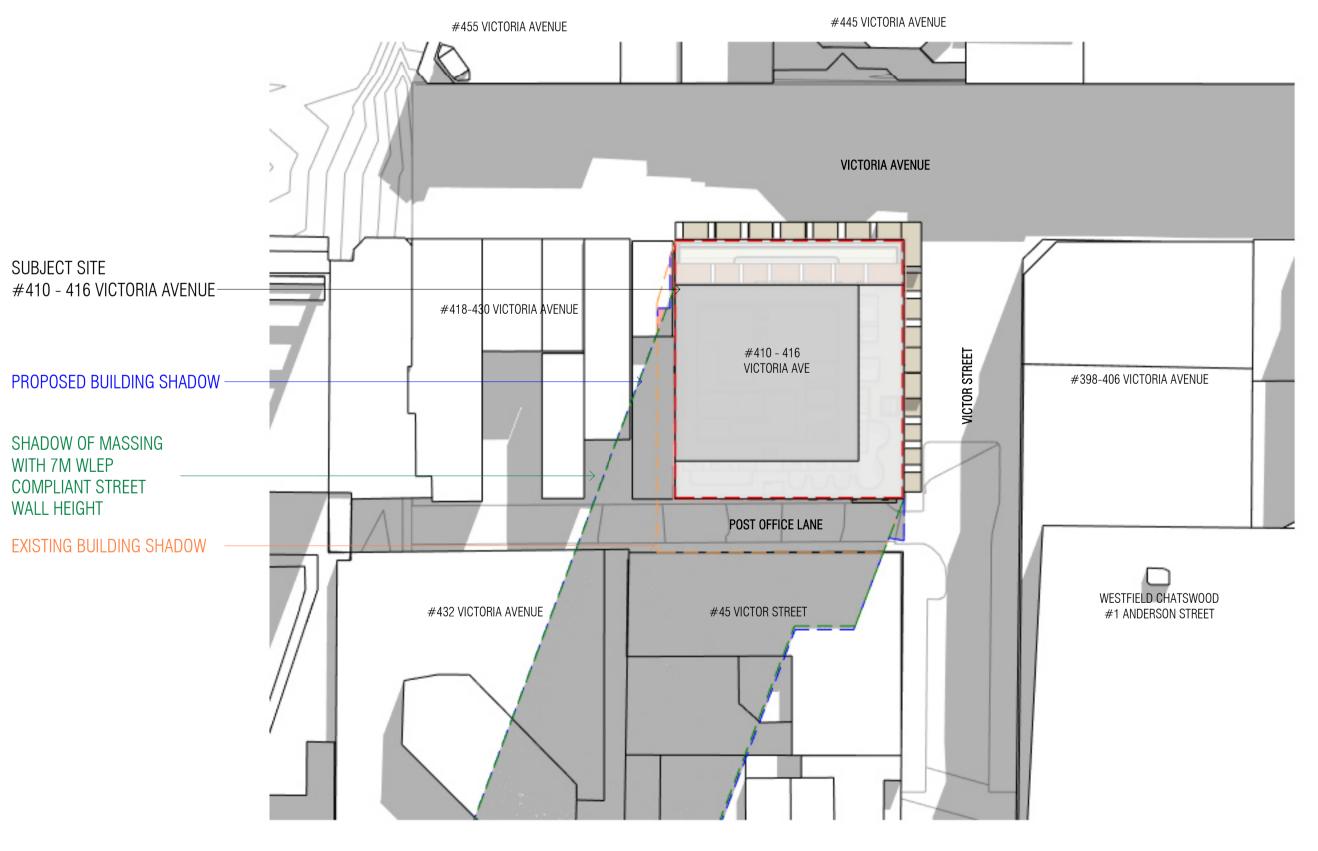

____ EXISTING BUILDING SHADOW

> _____ SHADOW OF MASSING WITH 7M WLEP COMPLIANT STREET WALL HEIGHT

PROPOSED BUILDING SHADOW

ADDITIONAL SHADOW CAST BY THE PROPOSED BUILDING DUE TO VARIATION FROM THE WLEP 7M

STREET WALL HEIGHT CONTROL

Autodesk Docs://23115 410-416 Victoria Avenue Chatswood/23115_GENERAL_R24.rvt

A SSDA LODGEMENT

15.04.2025

QUALITY ASSURANCE (FK IS A CERTIFIED COMPANY TO ISO 9001-2015)

- THIS PROJECT IS SUBJECT TO THE FK QUALITY ASSURANCE SYSTEM
- SCHEMATIC DESIGN REVIEW FOR THIS PROJECT IS COMPLETED. REVIEW DATE: 26.03.25
- DESIGN DEVELOPMENT REVIEW FOR THIS PROJECT IS YET TO BE COMPLETED. TENDER DOCUMENTATION REVIEW FOR THIS PROJECT IS YET TO BE COMPLETED.
- CONSTRUCTION DOCUMENTATION REVIEW FOR THIS DRAWING IS YET TO BE COMPLETED.

IF THIS DRAWING IS STAMPED 'UNCONTROLLED COPY' THEN IT IS TO BE CONSIDERED A DRAFT, SUBJECT TO REVISION WITHOUT NOTICE

NOTESTHIS DRAWING IS COPYRIGHT AND SHALL REMAIN THE PROPERTY OF FENDER KATSALIDIS (AUST) PTY LTD CHECK AND VERIFY ALL DIMENSIONS ON SITE PRIOR TO COMMENCING WORK. DRAWING TO BE READ IN CONJUNCTION WITH ALL OTHER CONTRACT DOCUMENTS. DO NOT SCALE DRAWINGS. USE FIGURED DIMENSIONS ONLY. SEEK CLARIFICATION OF INCONSISTENCES / CONFLICTS.

15.04.2025

4 SHADOW STUDY - 12.00 PM

23115

PROJECT NOVUS ON VICTORIA 410-416 VICTORIA AVE CHATSWOOD


As indicated @A1 SHADOW STUDY


FK WWW.FKAUSTRALIA.COM L21, 259 GEORGE STREET, SYDNEY NEW SOUTH WALES 2000 AUSTRALIA TELEPHONE: +61 2 8216 3500 FENDER KATSALIDIS (AUST) PTY LTD ACN 092 943 032

ISSUE PURPOSE

SSDA LODGEMENT



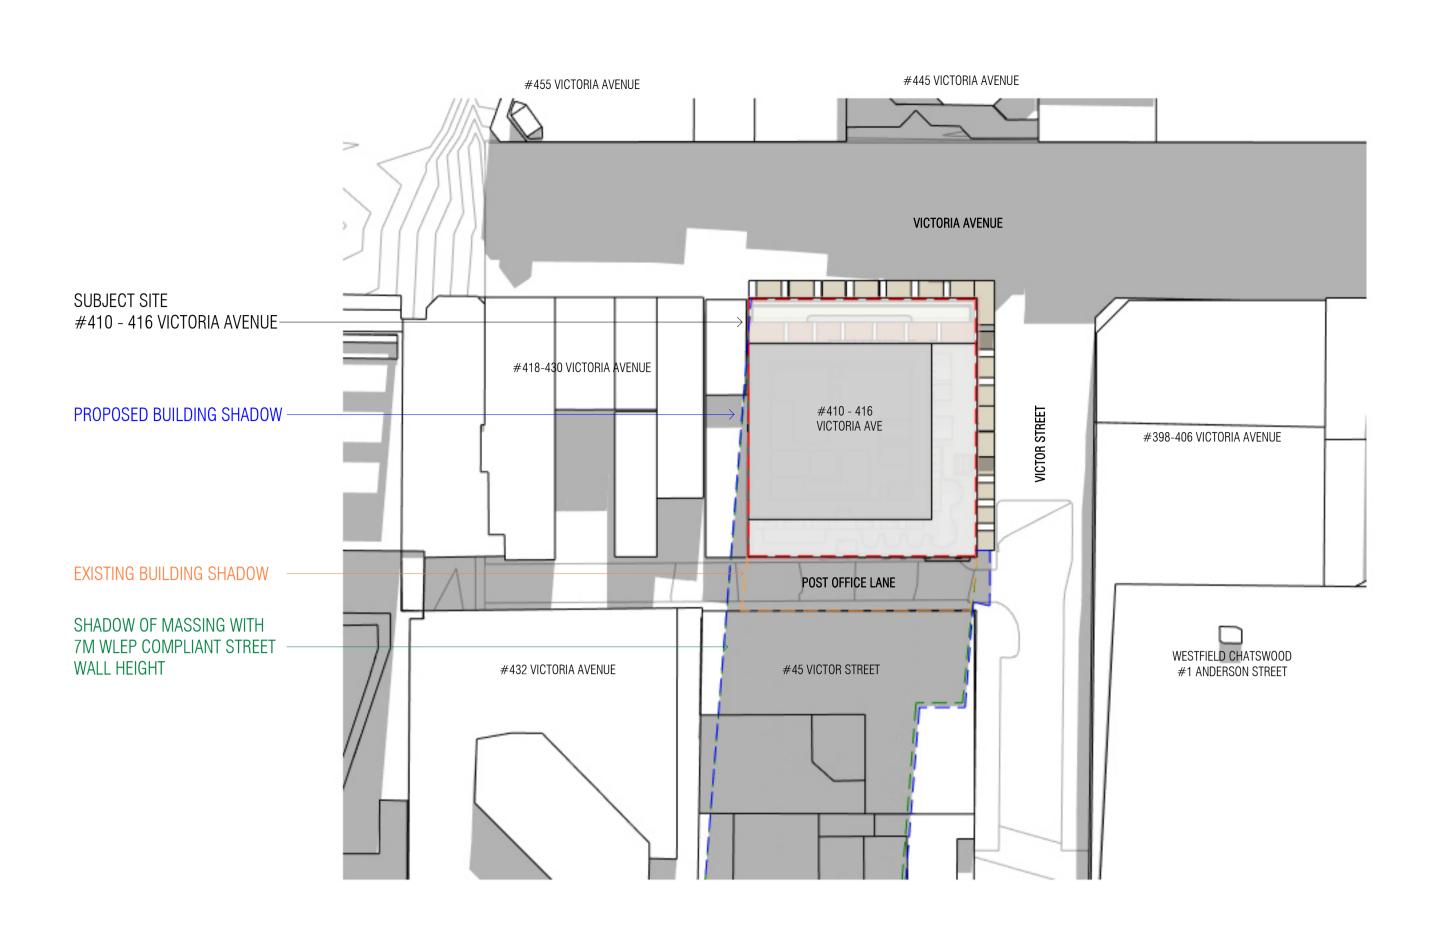

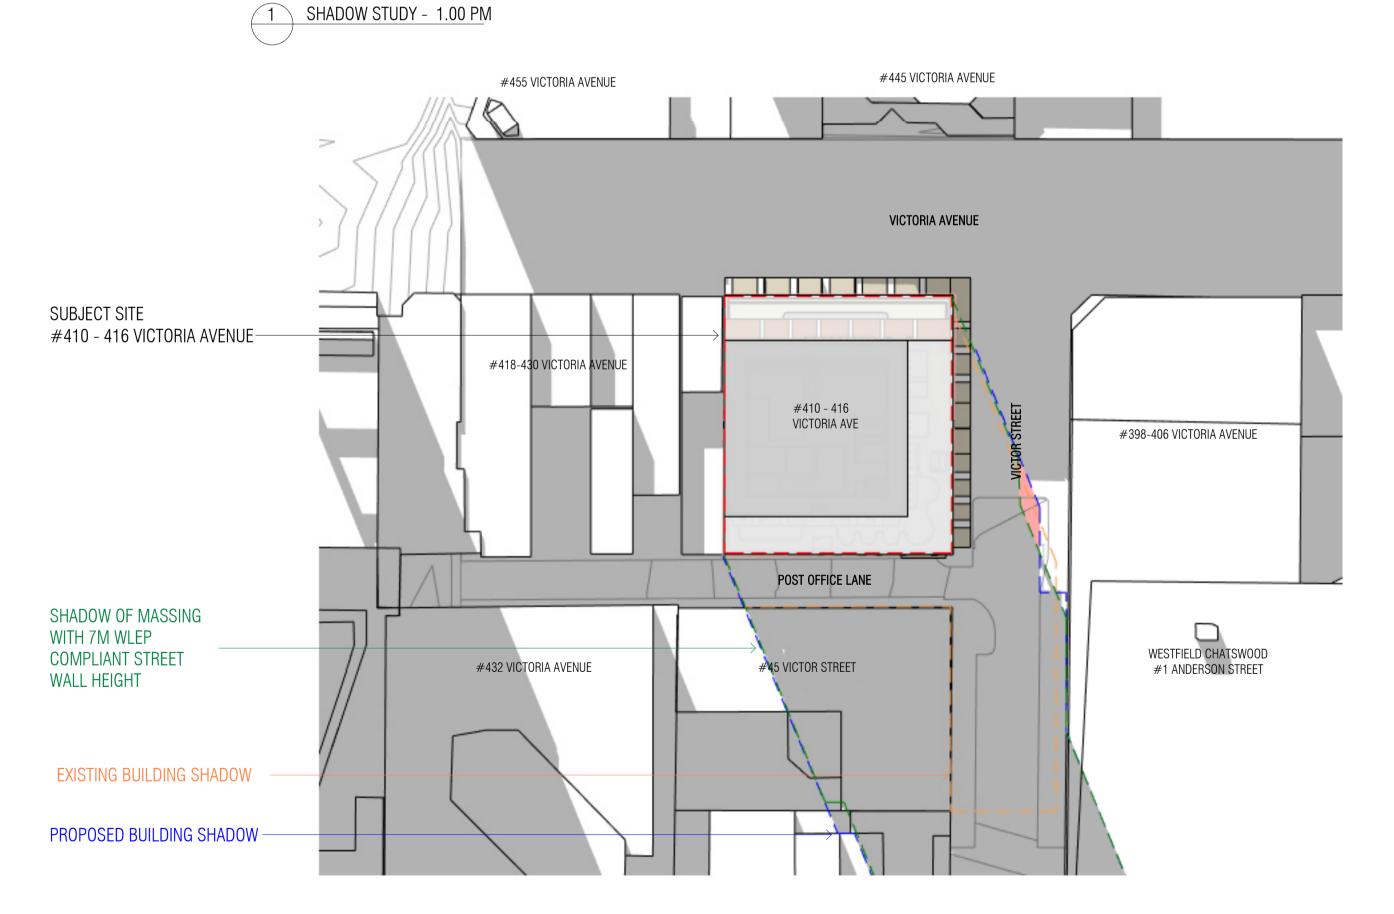


3 SHADOW STUDY - 3.00 PM

15.04.2025

Autodesk Docs://23115 410-416 Victoria Avenue Chatswood/23115_GENERAL_R24.rvt

A SSDA LODGEMENT

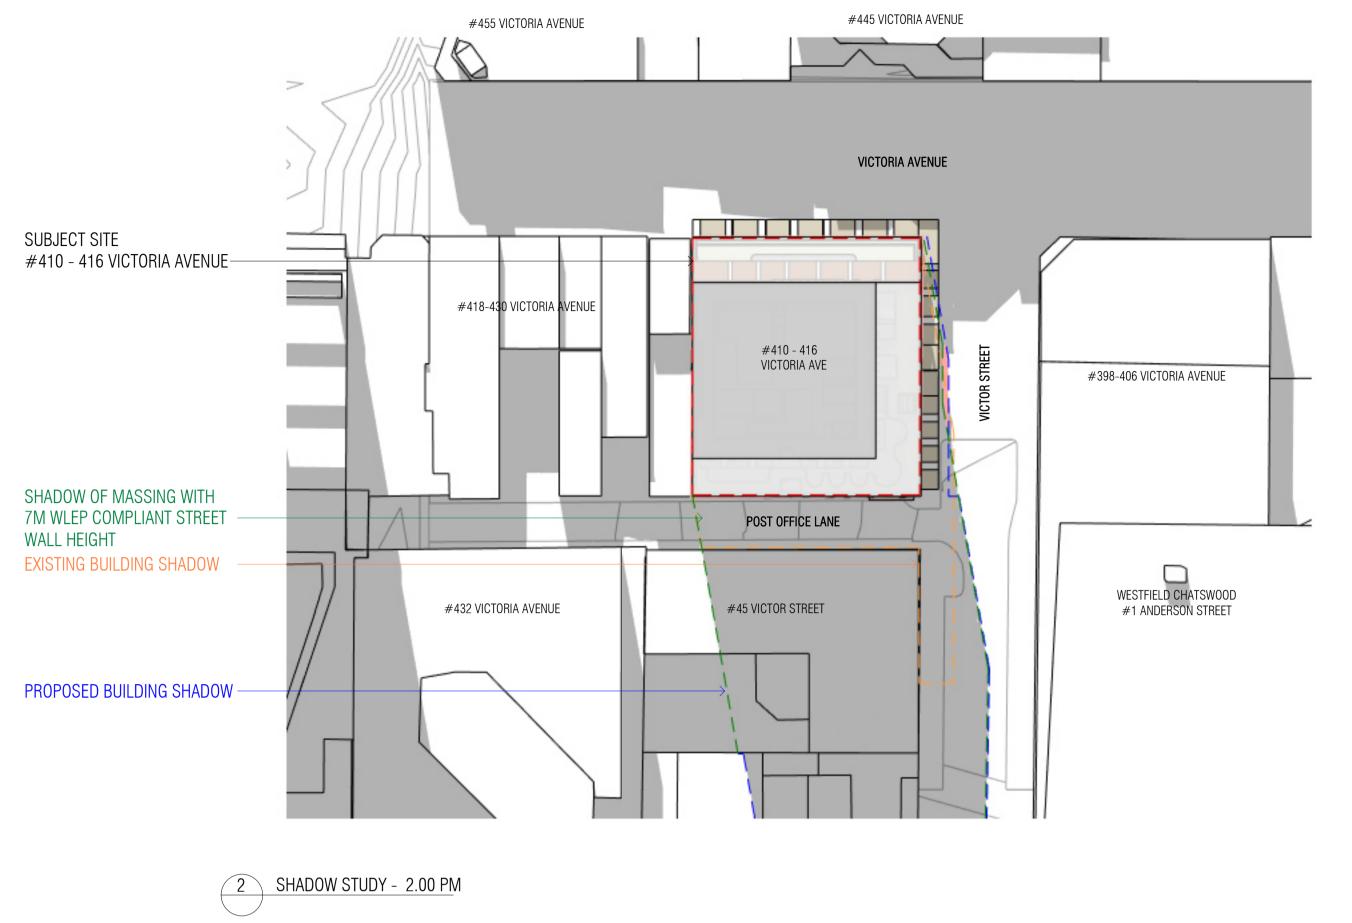

____ PROPOSED BUILDING SHADOW

____ EXISTING BUILDING SHADOW

____ SHADOW OF MASSING WITH 7M WLEP COMPLIANT STREET WALL HEIGHT

ADDITIONAL SHADOW CAST BY THE PROPOSED BUILDING DUE TO

VARIATION FROM THE WLEP 7M STREET WALL HEIGHT CONTROL

WWW.FKAUSTRALIA.COM L21, 259 GEORGE STREET, SYDNEY NEW SOUTH WALES 2000 AUSTRALIA TELEPHONE: +61 2 8216 3500 FENDER KATSALIDIS (AUST) PTY LTD ACN 092 943 032

SSDA LODGEMENT

FK





- THIS PROJECT IS SUBJECT TO THE FK QUALITY ASSURANCE SYSTEM SCHEMATIC DESIGN REVIEW FOR THIS PROJECT IS COMPLETED. REVIEW DATE: 26.03.25
- DESIGN DEVELOPMENT REVIEW FOR THIS PROJECT IS YET TO BE COMPLETED. TENDER DOCUMENTATION REVIEW FOR THIS PROJECT IS YET TO BE COMPLETED.
- CONSTRUCTION DOCUMENTATION REVIEW FOR THIS DRAWING IS YET TO BE COMPLETED. IF THIS DRAWING IS STAMPED 'UNCONTROLLED COPY' THEN IT IS TO BE CONSIDERED A

NOTES
THIS DRAWING IS COPYRIGHT AND SHALL REMAIN THE PROPERTY OF FENDER KATSALIDIS (AUST) PTY LTD CHECK AND VERIFY ALL DIMENSIONS ON SITE PRIOR TO COMMENCING WORK. DRAWING TO BE READ IN CONJUNCTION WITH ALL OTHER CONTRACT DOCUMENTS. DO NOT SCALE DRAWINGS. USE FIGURED DIMENSIONS ONLY. SEEK CLARIFICATION OF INCONSISTENCES / CONFLICTS.

15.04.2025 23115


As indicated @A1 SHADOW STUDY


PROJECT NOVUS ON VICTORIA


DRAFT, SUBJECT TO REVISION WITHOUT NOTICE


CHECKED


410-416 VICTORIA AVE CHATSWOOD ISSUE PURPOSE

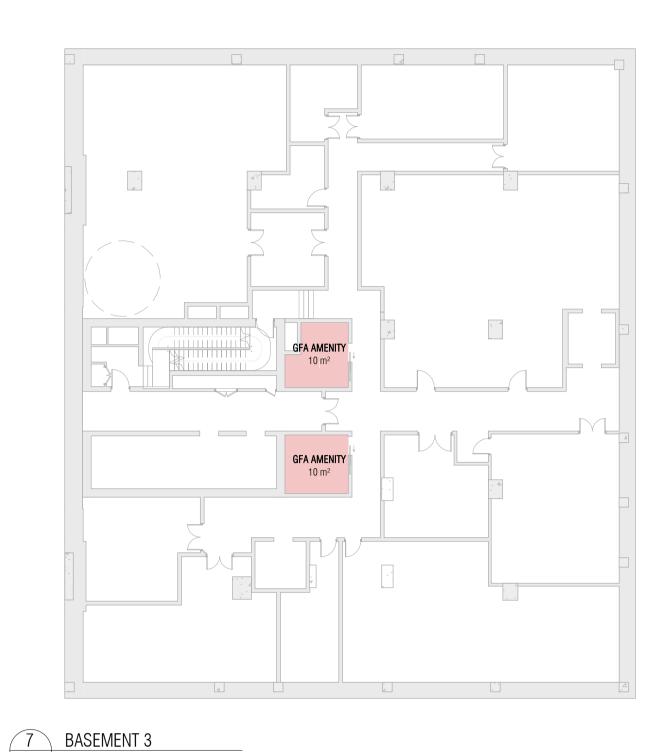


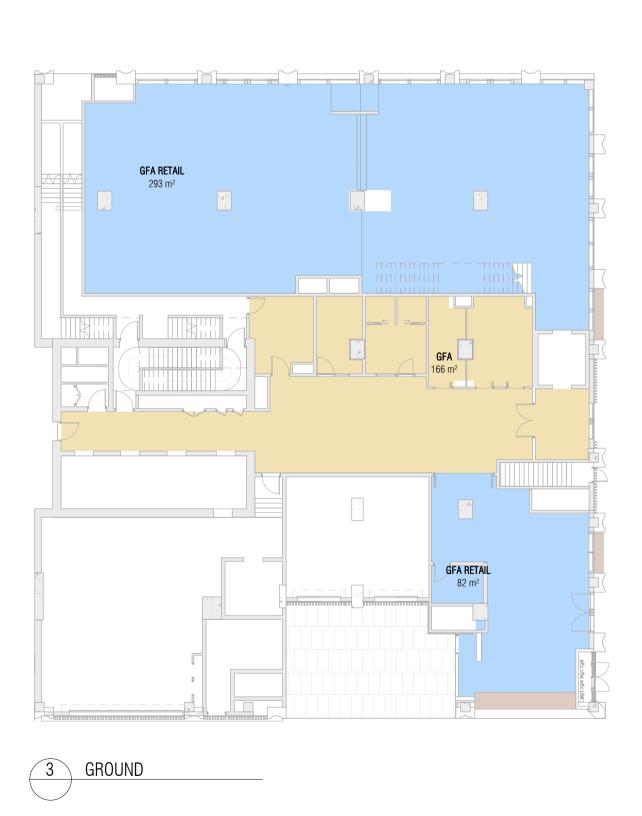

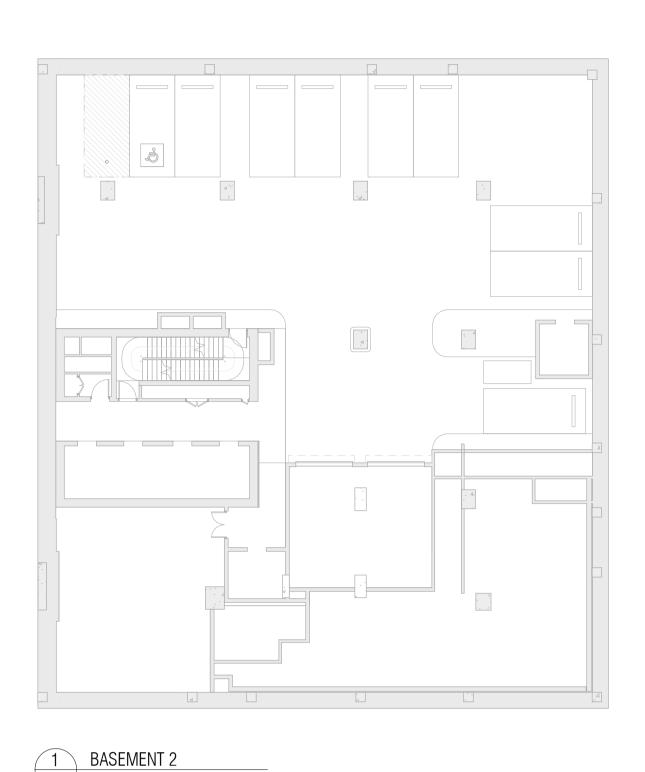

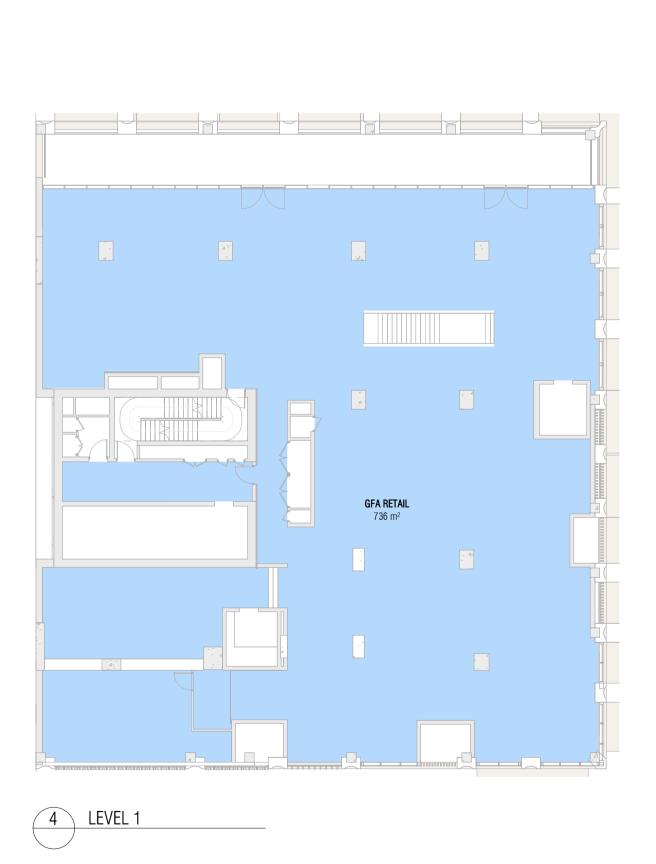

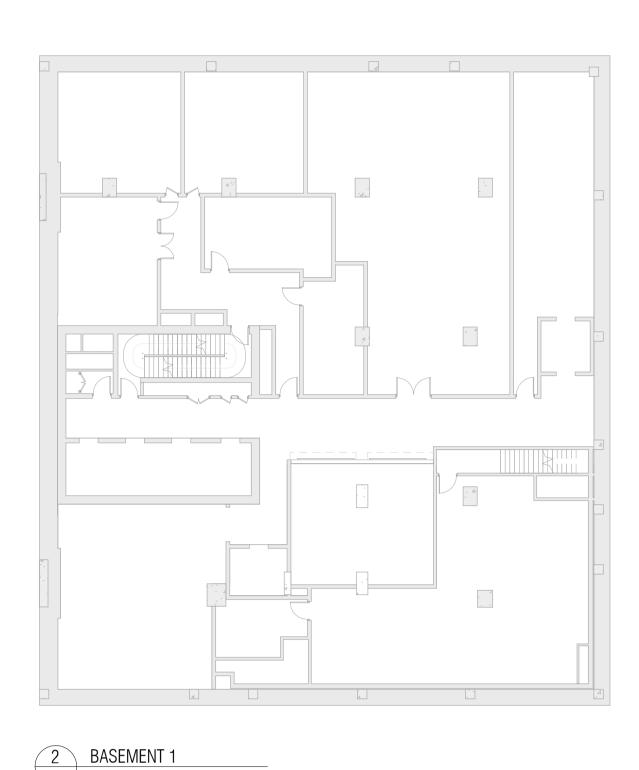

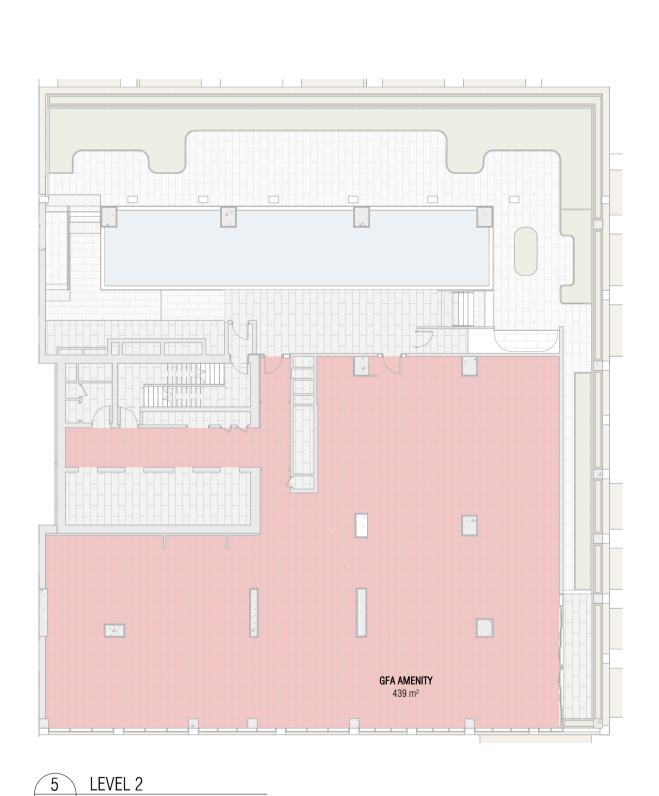

GFA RESIDENTIAL GFA 16318 m²

GFA A	GFA AMENITY		
LEVEL	GFA		
BASEMENT 3	20 m ²		
LEVEL 2	439 m²		
LEVEL 6	160 m ²		
LEVEL 44	428 m²		
TOTAL	1047 m ²		

GFA	GFA RETAIL	
LEVEL	GFA	
GROUND	374 m ²	
LEVEL 1	736 m ²	
TOTAL	1110 m ²	

Gross floor area means the sum of the floor area of each floor of a building measured from the internal face of external walls, or from the internal face of walls separating the building from any other building, measured at a height of 1.4 metres above the floor, and includes—

(a) the area of a mezzanine, and (b) habitable rooms in a basement or an attic, and(c) any shop, auditorium, cinema, and the like, in a basement or attic, but excludes— (d) any area for common vertical circulation, such

as lifts and stairs, and (e) any basement— (i) storage, and (ii) vehicular access, loading areas, garbage and

services, and (f) plant rooms, lift towers and other areas used exclusively for mechanical services or ducting, (g) car parking to meet any requirements of the consent authority (including access to that car parking), and (h) any space used for the loading or unloading of goods (including access to it), and
 (i) terraces and balconies with outer walls less than 1.4 metres high, and (j) voids above a floor at the level of a storey or

storey above.

Autodesk Docs://23115 410-416 Victoria Avenue Chatswood/23115_GENERAL_R24.rvt

A SSDA LODGEMENT

15.04.2025

QUALITY ASSURANCE (FK IS A CERTIFIED COMPANY TO ISO 9001-2015)

THIS PROJECT IS SUBJECT TO THE FK QUALITY ASSURANCE SYSTEM

SCHEMATIC DESIGN REVIEW FOR THIS PROJECT IS COMPLETED. REVIEW DATE: 26.03.25

DESIGN DEVELOPMENT REVIEW FOR THIS PROJECT IS YET TO BE COMPLETED. TENDER DOCUMENTATION REVIEW FOR THIS PROJECT IS YET TO BE COMPLETED.

CONSTRUCTION DOCUMENTATION REVIEW FOR THIS DRAWING IS YET TO BE COMPLETED.

NOTES
THIS DRAWING IS COPYRIGHT AND SHALL REMAIN THE PROPERTY OF FENDER KATSALIDIS (AUST) PTY LTD CHECK AND VERIFY ALL DIMENSIONS ON SITE PRIOR TO COMMENCING WORK. DRAWING TO BE READ IN CONJUNCTION WITH ALL OTHER CONTRACT DOCUMENTS. DO NOT SCALE DRAWINGS. USE FIGURED DIMENSIONS ONLY. SEEK CLARIFICATION OF INCONSISTENCES / CONFLICTS.

BW/DS CB 15.04.2025 23115 1:200@A1 NOVUS ON VICTORIA


COMPLIANCE - GFA


DRAWING TITLE


410-416 VICTORIA AVE CHATSWOOD


FK WWW.FKAUSTRALIA.COM L21, 259 GEORGE STREET, SYDNEY NEW SOUTH WALES 2000 AUSTRALIA TELEPHONE: +61 2 8216 3500 FENDER KATSALIDIS (AUST) PTY LTD ACN 092 943 032




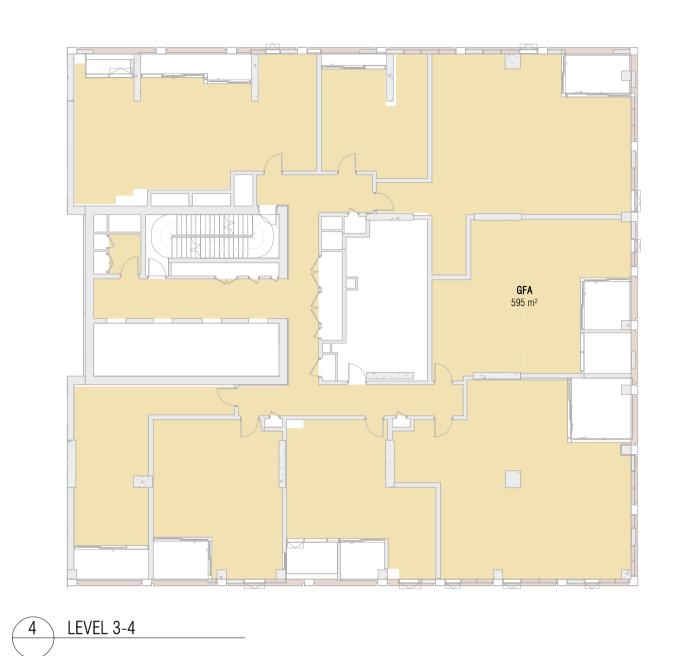

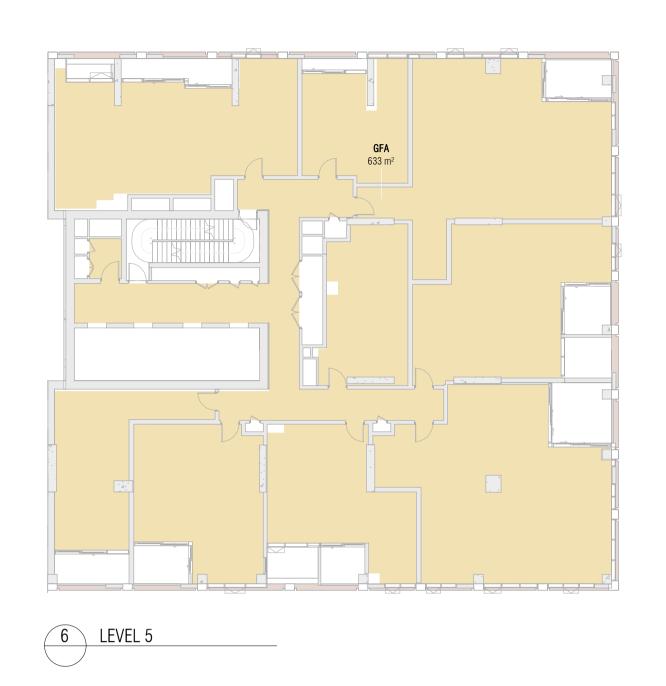


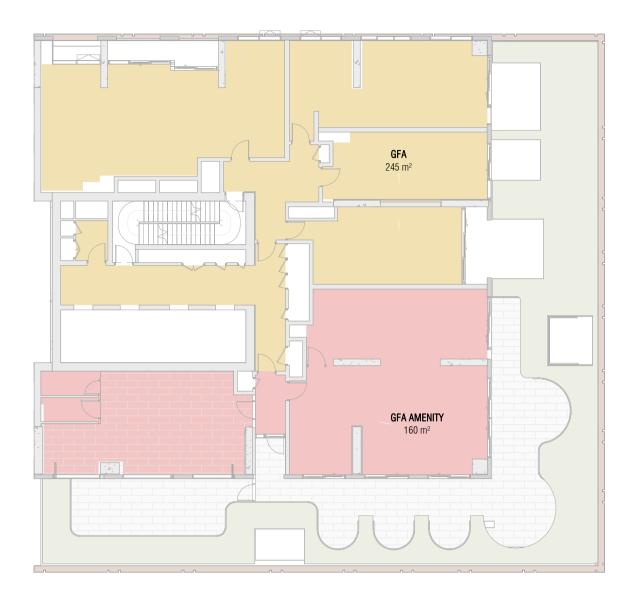

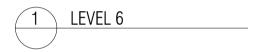


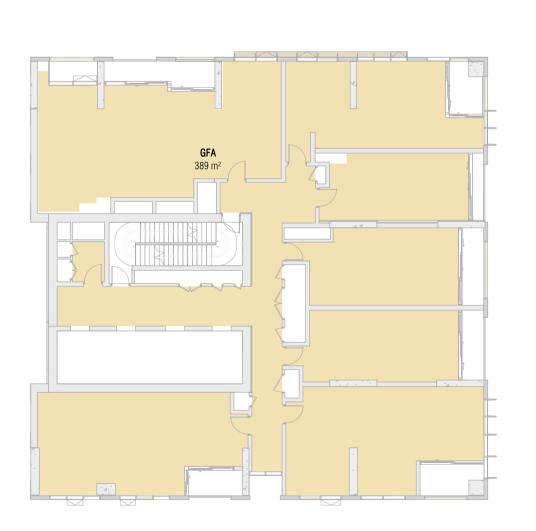




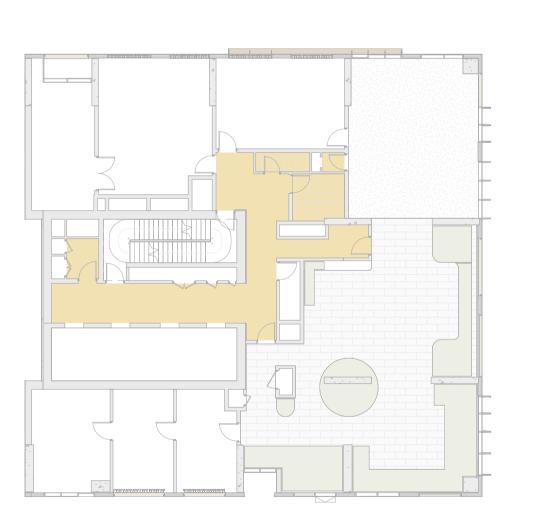



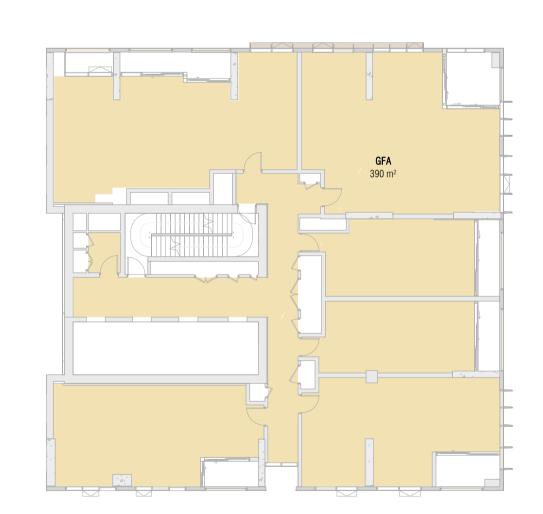



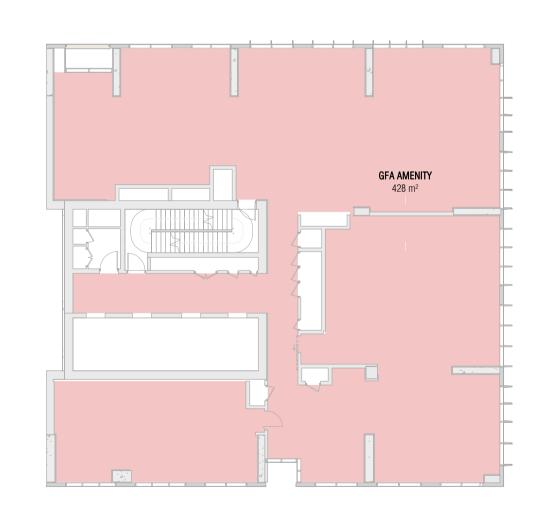

3 LEVEL 44

16318 m²

GFA AMENITY		
LEVEL	GFA	
BASEMENT 3	20 m	
LEVEL 2	439 m	
LEVEL 6	160 m	
LEVEL 44	428 m	
TOTAL	1047 m	

GFA RESIDENTIAL

GFA

GFA RETAIL	
GFA	
374 m	
736 m	
1110 m	

Gross floor area means the sum of the floor area of each floor of a building measured from the internal face of external walls, or from the internal face of walls separating the building from any other building, measured at a height of 1.4 metres above the floor, and includes—

(a) the area of a mezzanine, and(b) habitable rooms in a basement or an attic, and(c) any shop, auditorium, cinema, and the like, in a basement or attic, but excludes— (d) any area for common vertical circulation, such

as lifts and stairs, and (e) any basement— (i) storage, and (ii) vehicular access, loading areas, garbage and

(f) plant rooms, lift towers and other areas used

(g) car parking to meet any requirements of the consent authority (including access to that car parking), and

(h) any space used for the loading or unloading of goods (including access to it), and
(i) terraces and balconies with outer walls less than 1.4 metres high, and (j) voids above a floor at the level of a storey or storey above.

Autodesk Docs://23115 410-416 Victoria Avenue Chatswood/23115_GENERAL_R24.rvt

A SSDA LODGEMENT

15.04.2025

QUALITY ASSURANCE (FK IS A CERTIFIED COMPANY TO ISO 9001-2015)

THIS PROJECT IS SUBJECT TO THE FK QUALITY ASSURANCE SYSTEM

SCHEMATIC DESIGN REVIEW FOR THIS PROJECT IS COMPLETED. REVIEW DATE: 26.03.25 DESIGN DEVELOPMENT REVIEW FOR THIS PROJECT IS YET TO BE COMPLETED.

TENDER DOCUMENTATION REVIEW FOR THIS PROJECT IS YET TO BE COMPLETED. CONSTRUCTION DOCUMENTATION REVIEW FOR THIS DRAWING IS YET TO BE COMPLETED.

IF THIS DRAWING IS STAMPED 'UNCONTROLLED COPY' THEN IT IS TO BE CONSIDERED A DRAFT, SUBJECT TO REVISION WITHOUT NOTICE

NOTES
THIS DRAWING IS COPYRIGHT AND SHALL REMAIN THE PROPERTY OF FENDER KATSALIDIS (AUST) PTY LTD CHECK AND VERIFY ALL DIMENSIONS ON SITE PRIOR TO COMMENCING WORK. DRAWING TO BE READ IN CONJUNCTION WITH ALL OTHER CONTRACT DOCUMENTS. DO NOT SCALE DRAWINGS. USE FIGURED DIMENSIONS ONLY. SEEK CLARIFICATION OF INCONSISTENCES / CONFLICTS.

15.04.2025 23115 1:200@A1

NOVUS ON VICTORIA

DRAWING TITLE


410-416 VICTORIA AVE CHATSWOOD


ISSUE PURPOSE COMPLIANCE - GFA SSDA LODGEMENT


FK WWW.FKAUSTRALIA.COM L21, 259 GEORGE STREET, SYDNEY NEW SOUTH WALES 2000 AUSTRALIA TELEPHONE: +61 2 8216 3500


FENDER KATSALIDIS (AUST) PTY LTD ACN 092 943 032




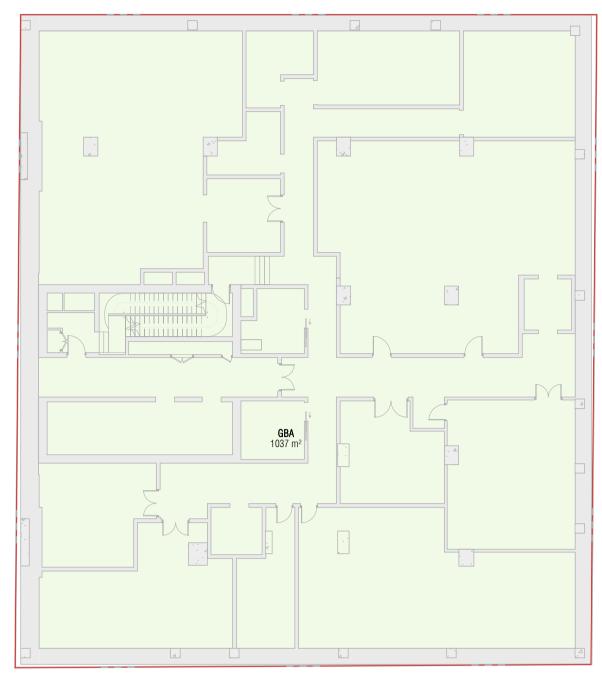

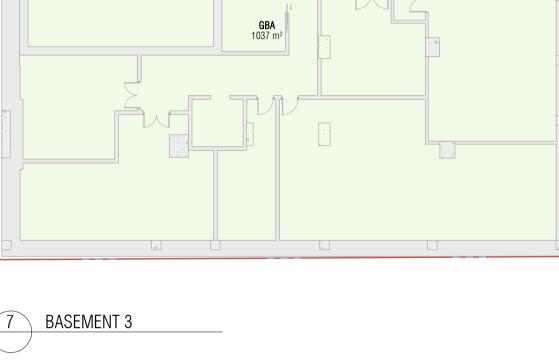


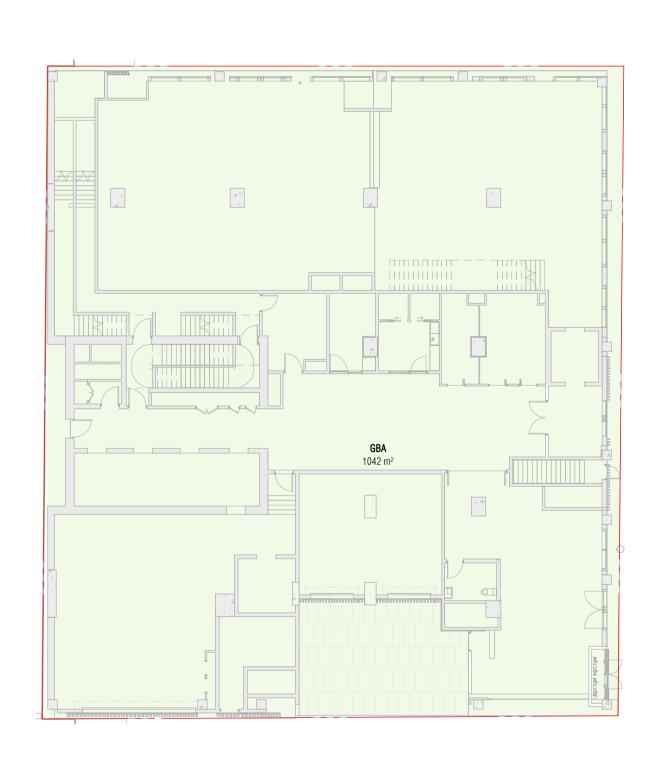


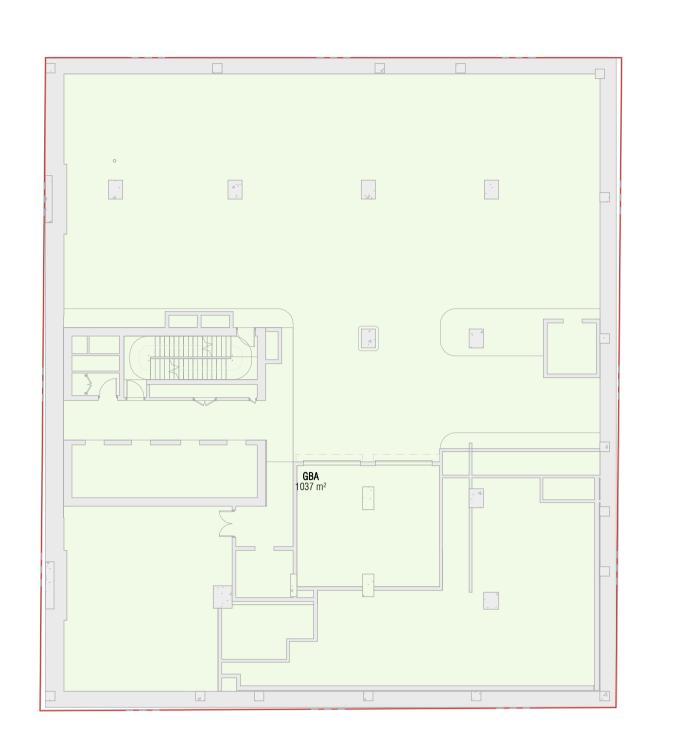

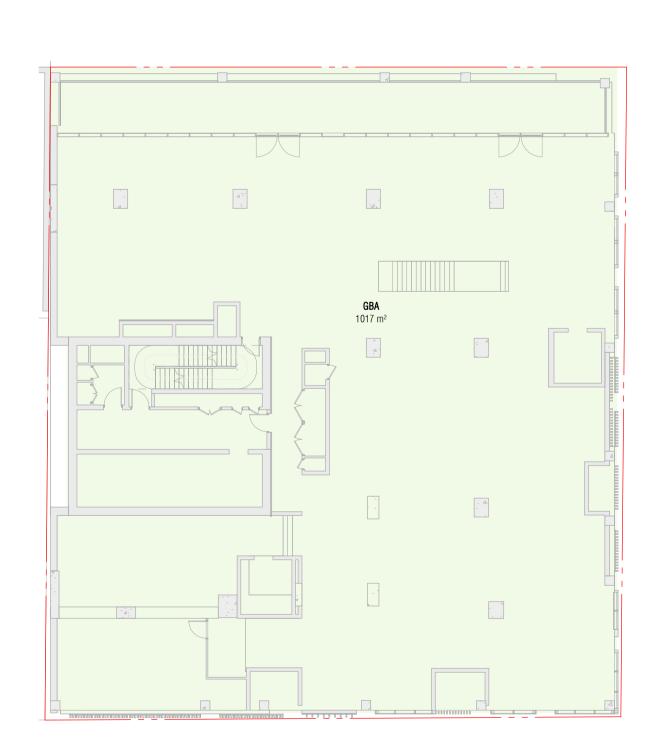



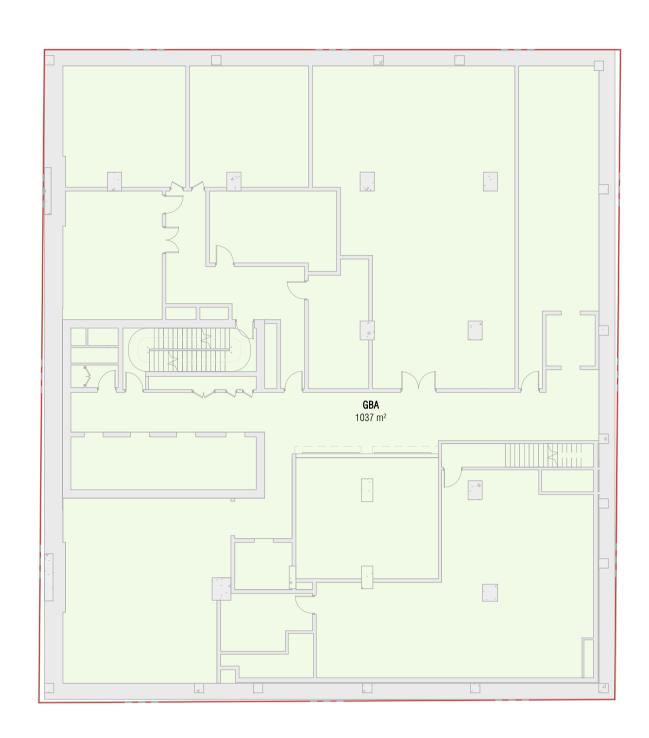

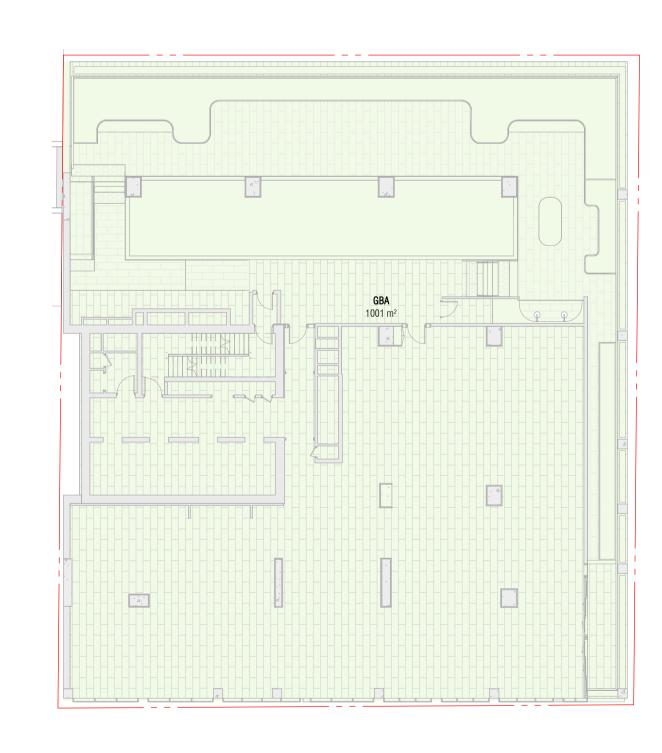

5 LEVEL 2

Autodesk Docs://23115 410-416 Victoria Avenue Chatswood/23115_GENERAL	R24.rvt

REVISION A SSDA LODGEMENT

15.04.2025

QUALITY ASSURANCE (FK IS A CERTIFIED COMPANY TO ISO 9001-2015)

THIS PROJECT IS SUBJECT TO THE FK QUALITY ASSURANCE SYSTEM

- SCHEMATIC DESIGN REVIEW FOR THIS PROJECT IS COMPLETED. REVIEW DATE: 26.03.25
- DESIGN DEVELOPMENT REVIEW FOR THIS PROJECT IS YET TO BE COMPLETED.
- TENDER DOCUMENTATION REVIEW FOR THIS PROJECT IS YET TO BE COMPLETED. CONSTRUCTION DOCUMENTATION REVIEW FOR THIS DRAWING IS YET TO BE COMPLETED.

IF THIS DRAWING IS STAMPED 'UNCONTROLLED COPY' THEN IT IS TO BE CONSIDERED A DRAFT, SUBJECT TO REVISION WITHOUT NOTICE

NOTES
THIS DRAWING IS COPYRIGHT AND SHALL REMAIN THE PROPERTY OF FENDER KATSALIDIS (AUST) PTY LTD CHECK AND VERIFY ALL DIMENSIONS ON SITE PRIOR TO COMMENCING WORK. DRAWING TO BE READ IN CONJUNCTION WITH ALL OTHER CONTRACT DOCUMENTS. DO NOT SCALE DRAWINGS. USE FIGURED DIMENSIONS ONLY. SEEK CLARIFICATION OF INCONSISTENCES / CONFLICTS.

BW/DS CB

NOVUS ON VICTORIA

410-416 VICTORIA AVE CHATSWOOD

FK WWW.FKAUSTRALIA.COM L21, 259 GEORGE STREET, SYDNEY NEW SOUTH WALES 2000 AUSTRALIA TELEPHONE: +61 2 8216 3500

GBA

1037 m² 1037 m²

1042 m²

1017 m²

1001 m²

823 m²

823 m² 823 m² 552 m²

552 m² 552 m²

552 m²

552 m²

552 m²

552 m²

552 m²

552 m²

552 m²

552 m²

552 m²

552 m²

552 m²

552 m²

552 m²

552 m²

553 m²

552 m²

552 m² 552 m²

552 m²

552 m² 552 m² 552 m² 552 m²

552 m² 552 m²

552 m²

552 m²

552 m²

552 m²

552 m²

552 m²

552 m² 552 m²

552 m²

553 m²

553 m²

553 m²

30736 m²

BASEMENT 3 1037 m²

BASEMENT 2

GROUND

LEVEL 1

LEVEL 2

LEVEL 3

LEVEL 4 LEVEL 5 LEVEL 6

LEVEL 7 LEVEL 8

LEVEL 9

LEVEL 10

LEVEL 11

LEVEL 12

LEVEL 13

LEVEL 14

LEVEL 15

LEVEL 16

LEVEL 17

LEVEL 18

LEVEL 19

LEVEL 20

LEVEL 21

LEVEL 22

LEVEL 23

LEVEL 24

LEVEL 25 LEVEL 26

LEVEL 27

LEVEL 28 LEVEL 29 LEVEL 30 LEVEL 31

LEVEL 32 LEVEL 33

LEVEL 34

LEVEL 35

LEVEL 36

LEVEL 37

LEVEL 38

LEVEL 39

LEVEL 40

LEVEL 42

LEVEL 43


LEVEL 44


LEVEL 45


TOTAL


DRAWING TITLE ISSUE PURPOSE 15.04.2025 23115 1:200@A1 COMPLIANCE - GBA SSDA LODGEMENT


FENDER KATSALIDIS (AUST) PTY LTD ACN 092 943 032

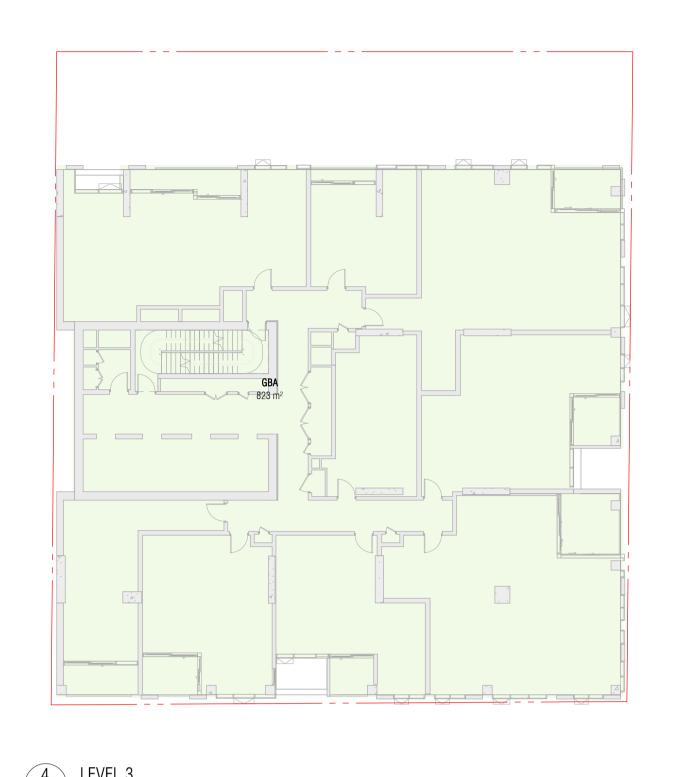


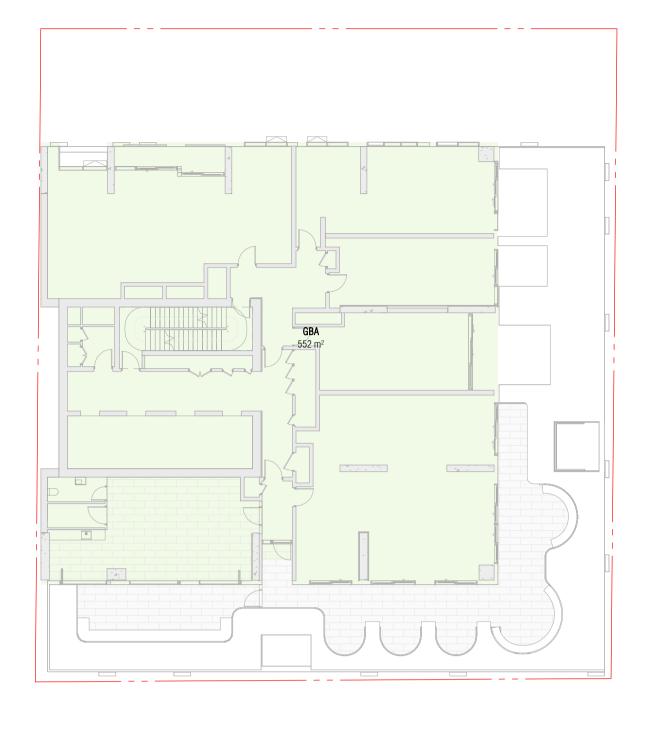


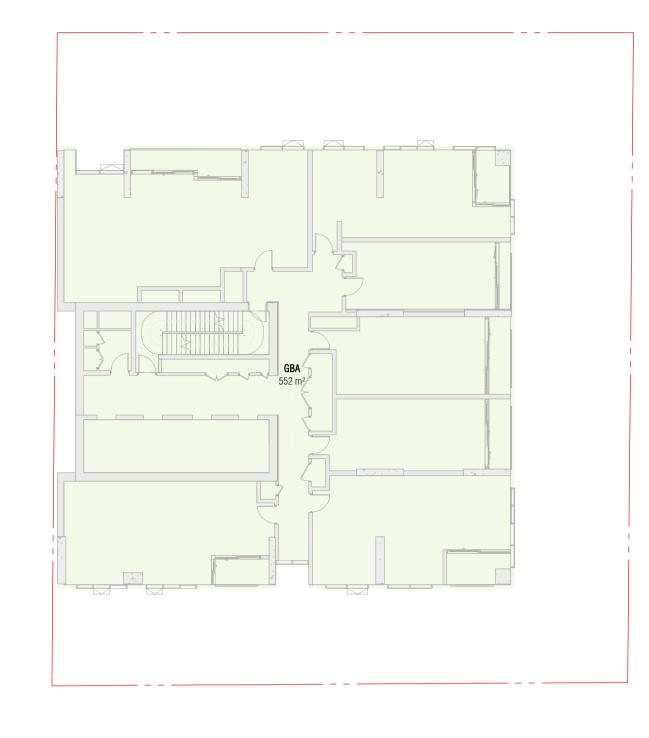

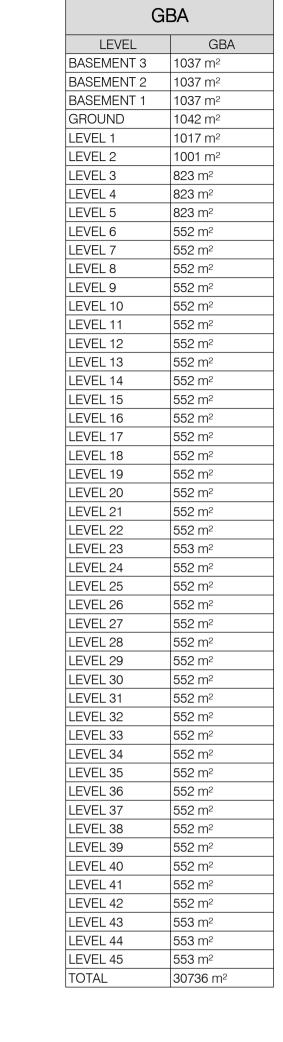

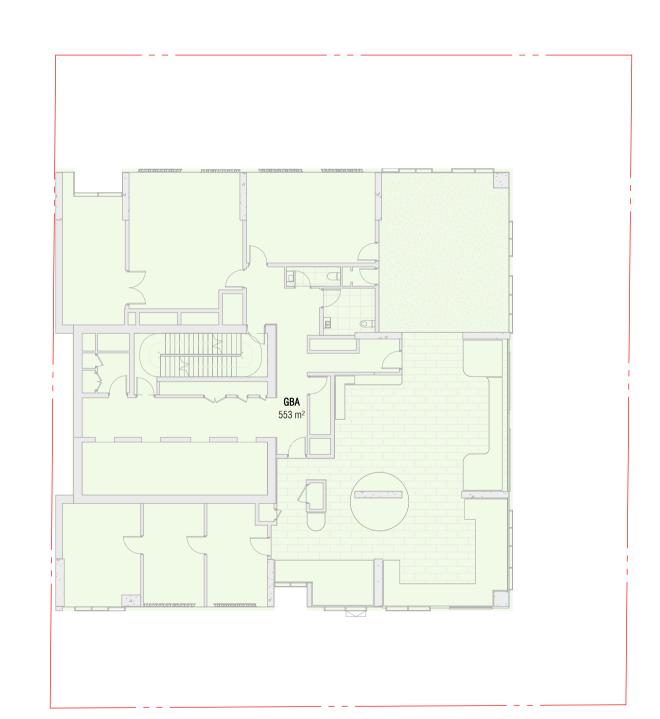

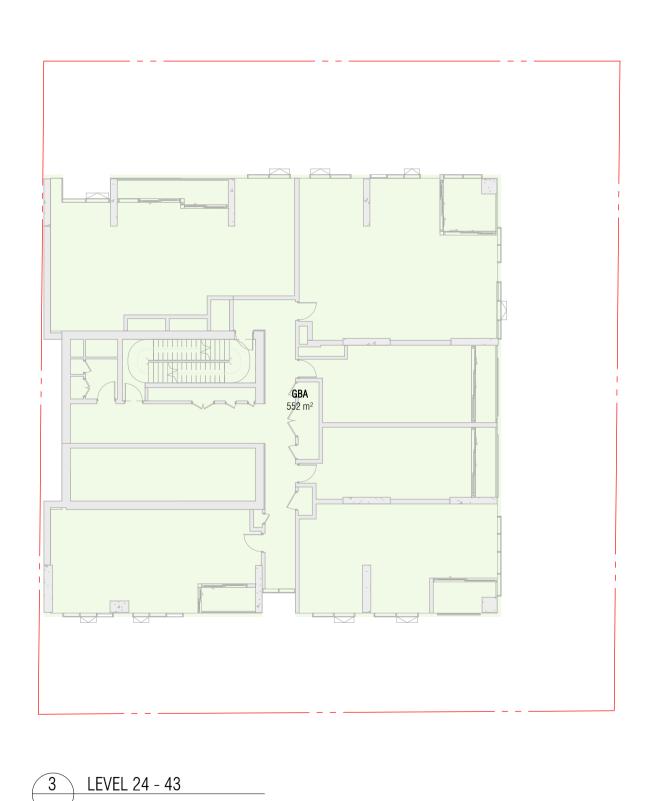

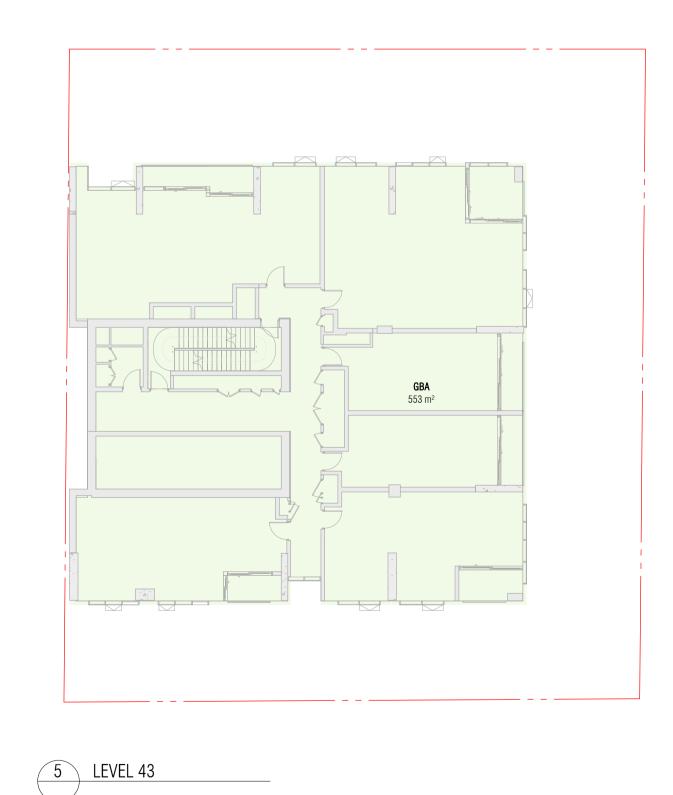

A SSDA LODGEMENT

15.04.2025

QUALITY ASSURANCE (FK IS A CERTIFIED COMPANY TO ISO 9001-2015)

THIS PROJECT IS SUBJECT TO THE FK QUALITY ASSURANCE SYSTEM SCHEMATIC DESIGN REVIEW FOR THIS PROJECT IS COMPLETED. REVIEW DATE: 26.03.25

DESIGN DEVELOPMENT REVIEW FOR THIS PROJECT IS YET TO BE COMPLETED. TENDER DOCUMENTATION REVIEW FOR THIS PROJECT IS YET TO BE COMPLETED.

CONSTRUCTION DOCUMENTATION REVIEW FOR THIS DRAWING IS YET TO BE COMPLETED. IF THIS DRAWING IS STAMPED 'UNCONTROLLED COPY' THEN IT IS TO BE CONSIDERED A DRAFT, SUBJECT TO REVISION WITHOUT NOTICE

NOTES
THIS DRAWING IS COPYRIGHT AND SHALL REMAIN THE PROPERTY OF FENDER KATSALIDIS (AUST) PTY LTD CHECK AND VERIFY ALL DIMENSIONS ON SITE PRIOR TO COMMENCING WORK. DRAWING TO BE READ IN CONJUNCTION WITH ALL OTHER CONTRACT DOCUMENTS. DO NOT SCALE DRAWINGS. USE FIGURED DIMENSIONS ONLY. SEEK CLARIFICATION OF

INCONSISTENCES / CONFLICTS.

15.04.2025

23115

1:200@A1

NOVUS ON VICTORIA

COMPLIANCE - GBA


6 LEVEL 7 - 22

410-416 VICTORIA AVE CHATSWOOD


DRAWING TITLE


FK WWW.FKAUSTRALIA.COM L21, 259 GEORGE STREET, SYDNEY NEW SOUTH WALES 2000 AUSTRALIA TELEPHONE: +61 2 8216 3500 FENDER KATSALIDIS (AUST) PTY LTD ACN 092 943 032



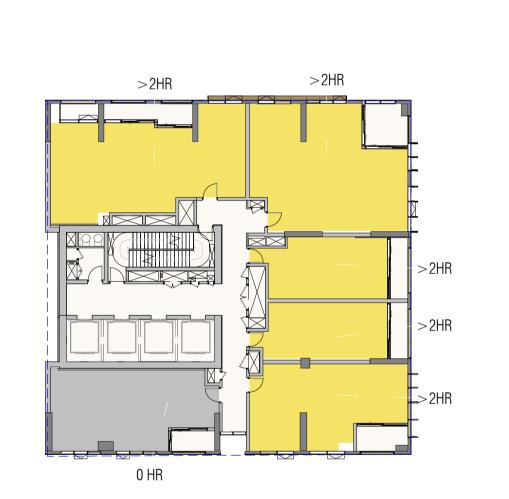


	SOLAR (JOIVIPL	JANCE		
LEVEL	TOTAL APARTMENTS	2 HR	2 HR %	0 HR	0 HR
BASEMENT 3	0	0	0%	0	0%
BASEMENT 2	0	0	0%	0	0%
BASEMENT 1	0	0	0%	0	0%
GROUND	0	0	0%	0	0%
LEVEL 1	0	0	0%	0	0%
LEVEL 2	0	0	0%	0	0%
LEVEL 3	8	5	2%	3	1%
LEVEL 4	8	5	2%	3	1%
LEVEL 5	8	5	2%	3	1%
LEVEL 6	4	4	2%	0	0%
LEVEL 7	7	6	2%	1	0%
LEVEL /			-		
	7	6	2%	1	0%
LEVEL 9	7	6	2%	1	0%
LEVEL 10	7	6	2%	1	0%
LEVEL 11	7	6	2%	1	0%
LEVEL 12	7	6	2%	1	0%
LEVEL 13	7	6	2%	1	0%
LEVEL 14	7	6	2%	1	0%
LEVEL 15	7	6	2%	1	0%
LEVEL 16	7	6	2%	1	0%
LEVEL 17	7	6	2%	1	0%
LEVEL 18	7	6	2%	1	0%
LEVEL 19	7	6	2%	1	0%
LEVEL 20	7	6	2%	1	0%
LEVEL 21	7	6	2%	1	0%
LEVEL 22	7	6	2%	1	0%
LEVEL 23	0	0	0%	0	0%
LEVEL 24	6	5	2%	1	0%
LEVEL 25	6	5	2%	1	0%
LEVEL 26	6	5	2%	1	0%
LEVEL 27	6	5	2%	1	0%
LEVEL 28	6	5	2%	1	0%
LEVEL 29	6	5	2%	1	0%
LEVEL 30	6	5	2%	1	0%
LEVEL 31	6	5	2%	1	0%
LEVEL 32	6	5	2%	1	0%
LEVEL 33	6	5	2%	1	0%
LEVEL 34	6	5	2%	1	0%
LEVEL 35	6	5	2%	1	0%
LEVEL 36	6	<u>5</u>	2%	1	0%
LEVEL 37	6	5	2%	1	0%
LEVEL 38	6	5	2%	1	0%
LEVEL 39	6	5	2%	1	0%
LEVEL 40	6	5	2%	1	0%
LEVEL 40	6	5	2%	1	0%
LEVEL 41	6	5 5	2%	1	0%
LEVEL 42	_	5 5	2%		
	6			1	0%
LEVEL 44	0	0	0%	0	0%
LEVEL 45	0	0	0%	0	0%
LEVEL 46	0	0	0%	0	0%
TOTALS	260	215	83%	45	179

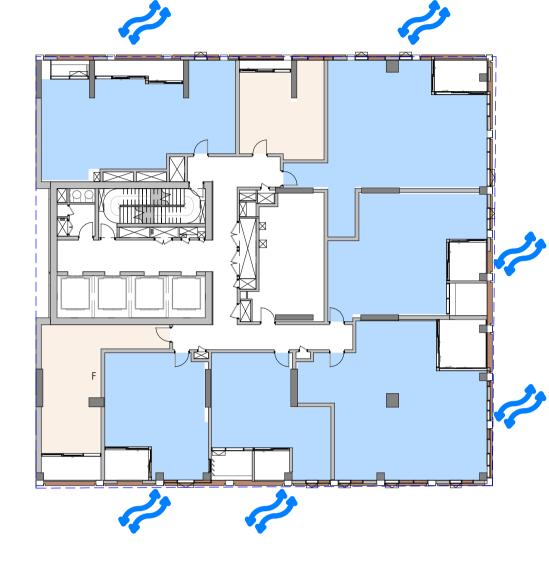

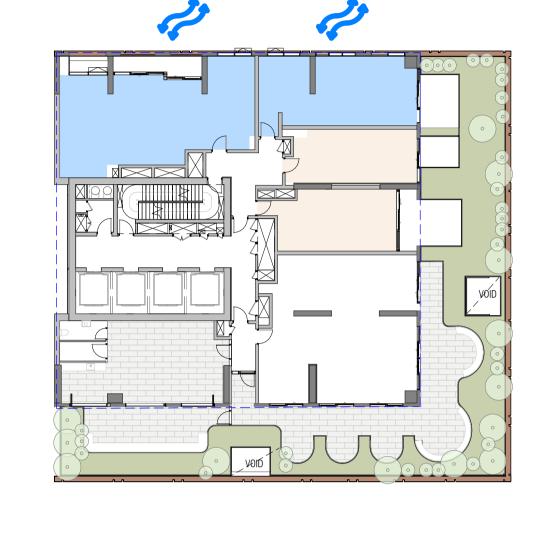

5 LEVEL 3 - CV

6 LEVEL 6 - CV

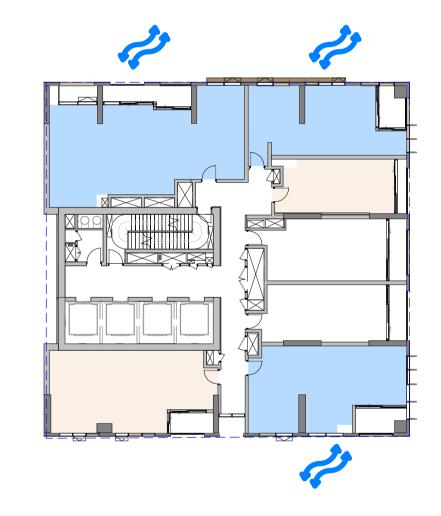

LEVEL	TOTAL	CV COU
GROUND	0	
LEVEL 1	0	
LEVEL 2	0	
LEVEL 3	8	
LEVEL 4	8	
LEVEL 5	8	
LEVEL 6	4	
LEVEL 7	7	
LEVEL 8	7	
TOTALS	42	

ADG COMPLIANCE - CROSS VENT % 62%

3 LEVEL 7 - 22 - SOLAR

>2HR

4 LEVEL 24 - 35 - SOLAR

7 LEVEL 7 - 8 CV

Autodesk Docs://23115 410-416 Victoria Avenue Chatswood/23115_GENERAL_R24.rvt

A SSDA LODGEMENT

15.04.2025

QUALITY ASSURANCE (FK IS A CERTIFIED COMPANY TO ISO 9001-2015)

THIS PROJECT IS SUBJECT TO THE FK QUALITY ASSURANCE SYSTEM

SCHEMATIC DESIGN REVIEW FOR THIS PROJECT IS COMPLETED. REVIEW DATE: 26.03.25

DESIGN DEVELOPMENT REVIEW FOR THIS PROJECT IS YET TO BE COMPLETED. TENDER DOCUMENTATION REVIEW FOR THIS PROJECT IS YET TO BE COMPLETED.

IF THIS DRAWING IS STAMPED 'UNCONTROLLED COPY' THEN IT IS TO BE CONSIDERED A DRAFT, SUBJECT TO REVISION WITHOUT NOTICE

NOTES
THIS DRAWING IS COPYRIGHT AND SHALL REMAIN THE PROPERTY OF FENDER KATSALIDIS (AUST) PTY LTD CHECK AND VERIFY ALL DIMENSIONS ON SITE PRIOR TO COMMENCING WORK. DRAWING TO BE READ IN CONJUNCTION WITH ALL OTHER CONTRACT DOCUMENTS. DO NOT SCALE DRAWINGS. USE FIGURED DIMENSIONS ONLY. SEEK CLARIFICATION OF INCONSISTENCES / CONFLICTS.

15.04.2025 23115 1:250@A1 NOVUS ON VICTORIA


410-416 VICTORIA AVE CHATSWOOD

SEPP 65 COMPLIANCE - SOLAR AND CROSS VENTILATION

FK WWW.FKAUSTRALIA.COM L21, 259 GEORGE STREET, SYDNEY NEW SOUTH WALES 2000 AUSTRALIA TELEPHONE: +61 2 8216 3500 FENDER KATSALIDIS (AUST) PTY LTD ACN 092 943 032

ISSUE PURPOSE

SSDA LODGEMENT

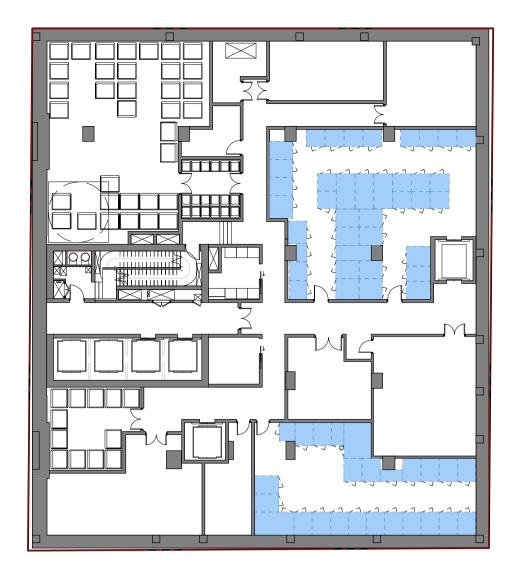

7 BASEMENT 3(2)




2 LEVEL 03 - 04 - STORAGE PLAN




5 LEVEL 07-22 - STORAGE PLAN


Autodesk Docs://23115 410-416 Victoria Avenue Chatswood/23115_GENERAL_R24.rvt

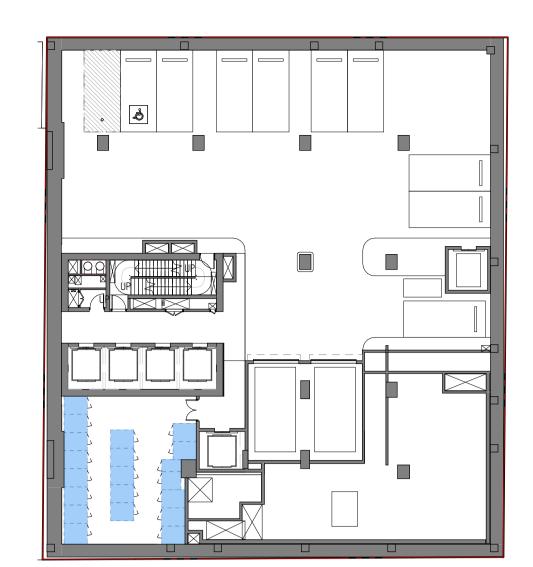

3 BASEMENT 02 - STORAGE PLAN

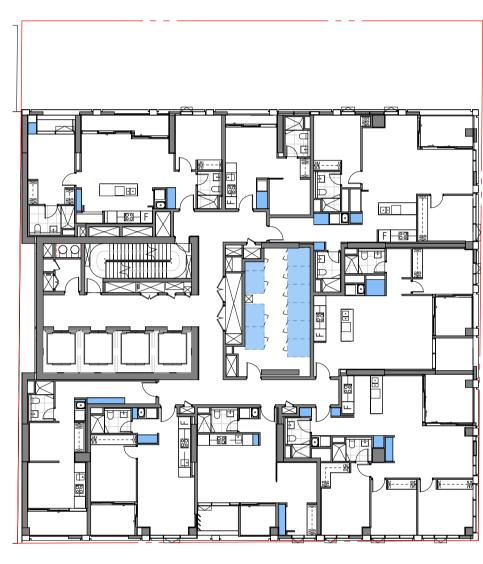

1 LEVEL 05 - STORAGE PLAN

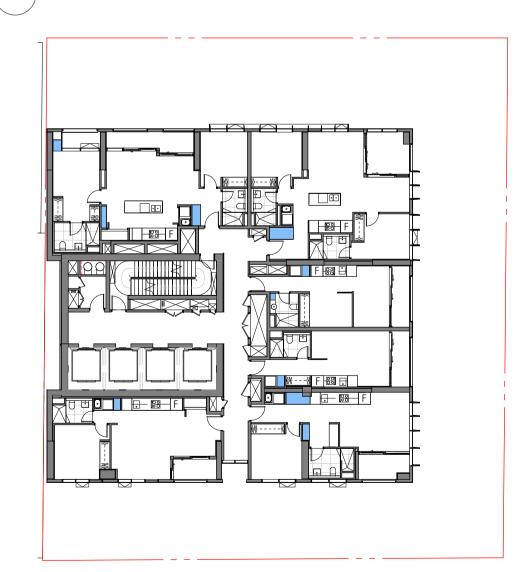

6 LEVEL 24-43 - STORAGE PLAN

ADDITIONAL STORAGE - BASEMENT 03

THOUAL O	TOTIAGE - BAGEIVIE	
STORAGE SCHEDULE		
VVV	CAGE VOLUME (m³)	CAGE AREA (m²)
SEMENT 3		
	4.40	0.4

	(****/	(, ,
BASEMENT 3		
1	4.42	2.1
2	3.86	1.8
3	3.86	1.8
4	3.86	1.8
5	3.86	1.8
6	4.93	2.3
7	3.01	1.4
8	3.01	1.4
8	3.01	1.4
9	3.01	1.4
10	3.05	1.5
11	6.06	2.9
12	3.00	1.4
13	6.13	2.9
14	6.13	2.9
15	3.86	1.8
16	4.42	2.1
17	3.01	1.4
18	3.01	1.4
19	3.01	1.4
21	4.03	1.9
23	3.86	1.8
24	3.86	1.8
25	3.86	1.8
26	3.86	1.8
27	3.86	1.8
28	3.86	1.8
29	3.86	1.8
30	3.86	1.8
31	3.86	1.8
34	3.86	1.8
35	3.86	1.8
36	2.47	1.2
37	3.86	1.8
38	3.86	1.8
39	3.86	1.8
40	3.86	1.8

3.86 1.8 3.86 1.8 2.3 4.83

3.01 1.4 3.01 1.4 3.01 1.4 1.74 0.8 3.86 1.8 3.95 1.9 4.03 1.9 3.36 1.6 4.35 2.1 3.01 1.4 3.00 3.05 1.5

3.00 1.4 3.05 1.5 3.00 1.4 3.86 1.8 3.86 1.8 4.03 1.9 3.86 1.8 3.86 1.8

9.00 4.3 8.37 4.0 2.68 1.3 246.18 117.2 Grand total 246.18 117.2

1.3

2.66

ADDITIONAL STORAGE - BASEMENT 02 + LEVEL 05 PODIUM - LEVEL 03 - 04

S	STORAGE SCHEDU	LE
NUMBER	CAGE VOLUME (m³)	CAGE AREA (m²)
ASEMENT 2		

BASEMENT 2		
68	3.86	1.8
69	3.86	1.8
70	2.14	1.0
71	3.21	1.5
72	3.86	1.8
73	3.86	1.8
74	3.86	1.8
75	3.86	1.8
76	3.86	1.8
77	3.86	1.8
78	3.86	1.8
79	3.86	1.8
80	4.48	2.1
81	3.86	1.8
82	3.86	1.8
83	3.86	1.8
84	3.86	1.8
85	3.86	1.8
86	3.86	1.8
87	3.86	1.8

75.53 36.0 LEVEL 5 3.78 1.8 3.78 1.8 1.58 0.8 3.94 1.9 3.94 1.9 3.94 1.9 3.78 1.8 3.78 1.8 3.78 1.8 1.8

17.2 Grand total 111.60 53.1

APARTMENT STORAGE			
STORAGE NO.	AREA(m²)	VOLUME(m³)	

LEVEL 3 301 - 2 BED

O. L DLD		
301A	0.51	1.22
301B	0.41	0.98
301B	0.81	1.95
	1.73	4.14

302 - STUDIO 302A 0.85 2.05

303 - 2 BED 303A 0.75 1.80 303B 0.39 0.92 303D 0.52 1.25 3.97 1.66

304 - 1 BED		
304A	1.34	3.21
	1.34	3.21

305 - 3 BED		
305A	0.47	1.12
305B	0.34	0.82
305C	0.56	1.34
305D	0.80	1.92
	2.17	5.20

306 - STUDIO		
306A	0.29	0.70
306B	0.92	2.21
	1.21	2.92

307 - 1 BED		
307A	0.72	1.72
307B	0.26	0.63
	0.98	2.35

308 - STUDIO		
308A	1.00	2.40
2000	Λ 11	O 27

PODIUM - LEVEL 05 + LEVEL 06

APARTMENT STORAGE

501 -

 MID RISE - LEVEL 07-22
APARTMENT STORAGE

1.73

4.14

3.13

3.13

0.38

0.90

1.28

0.90

0.90

3.08

1.17

4.25

0.86

0.86

NO.

704 - STUDIO

705 - STUDIO

706 - 1 BED

707 - 1 BED

STORAGE

704A 0.16

704B 0.38

705A 0.38

706A | 1.28

706A 0.49

707A 0.36

1.77

0.36

HIGH RISE - LEVEL 24 - 43

0.53

	, ,	, ,		, ,	
_ 5			LEVEL 7		
2 BED			701 - 2 BED		
01A	0.41	0.98	701A	0.41	0.9
01B	0.51	1.22	701B	0.51	1.2
01C	0.81	1.95	701C	0.81	1.9

502 - STUD	10		702 - S
502A	0.85	2.05	702
	0.85	2.05	

2.21

2.92

0.39	0.92
0.75	1.80
0.52	1.25
1.66	3.97
	0.75 0.52

504	1- 1 BED		
	504A	1.34	3.21
		1.34	3.21

		505 - 3 BED		
2		505A	0.47	1.12
2		505B	0.34	0.82
4		505C	0.56	1.34
2		505D	0.80	1.92
0	•		2.17	5.20

506 - STUDIO	
506A	0.29
506B	0.92
	1.21

ΕD			507 - 1 BED		
	0.72	1.72	507A	0.26	(
	0.26	0.63	507B	0.72	-
	0.98	2 35		0.98	-

	508 - STUDIO		
2.40	508B	0.11	0.27
0.27	508C	1.00	2.40

LEVEL 6 601 - 2 BED		
601A	0.41	0.98
601B	0.51	1.22
601C	0.81	1.95
	1.73	4.14
COO 1 DED		

1.11

602 - 1 BED		
602	1.31	3.13
	1.31	3.13

604 - STUDIO		
604A	0.16	0.38
604A	0.38	0.90
	0.53	1.28

NO.	AREA(m²)	VOLUME
LEVEL 35		
3501 - 2 RFD		

APARTMENT STORAGE

LEVEL 33		
3501 - 2 BED		
3501A	0.41	0.98
3501B	0.51	1.22
3501C	0.81	1.95
	. 70	

3501C	0.81	1.95
	1.73	4.14
3502 - 2 BED		
3502A	1.27	3.05

	1.21	3.03
3503 - STUD	10	
3503A	0.16	0.38
3503B	U 38	n an

3003B	0.38	0.90
	0.53	1.28
3504 - STUDI	0	
3504A	0.38	0.90

3304A	0.30	0.90
	0.38	0.90
3505 - 1 BED		

3505 - 1 BED		
3505A	1.28	3.08
3505B	0.49	1.17
	1.77	4.25

3506 - 1 BED)	
3506A	0.36	0.86
	0.36	0.86

GENERAL NOTE: THE APARTMENT STORAGE SCHEDULE REFLECTS TYPICAL LEVELS ONLY. INDIVIDUAL LEVELS ARE NOT SHOWN, AND THE STORAGE COUNT CORRESPONDS TO THE TYPICAL PLANS ADJACENT.

A SSDA LODGEMENT

15.04.2025

QUALITY ASSURANCE (FK IS A CERTIFIED COMPANY TO ISO 9001-2015)

- THIS PROJECT IS SUBJECT TO THE FK QUALITY ASSURANCE SYSTEM
- SCHEMATIC DESIGN REVIEW FOR THIS PROJECT IS COMPLETED. REVIEW DATE: 26.03.25 DESIGN DEVELOPMENT REVIEW FOR THIS PROJECT IS YET TO BE COMPLETED. TENDER DOCUMENTATION REVIEW FOR THIS PROJECT IS YET TO BE COMPLETED.
- CONSTRUCTION DOCUMENTATION REVIEW FOR THIS DRAWING IS YET TO BE COMPLETED. IF THIS DRAWING IS STAMPED 'UNCONTROLLED COPY' THEN IT IS TO BE CONSIDERED A DRAFT, SUBJECT TO REVISION WITHOUT NOTICE

INCONSISTENCES / CONFLICTS.

15.04.2025 23115

THIS DRAWING IS COPYRIGHT AND SHALL REMAIN THE PROPERTY OF FENDER KATSALIDIS (AUST) PTY LTD CHECK AND VERIFY ALL DIMENSIONS ON SITE PRIOR TO COMMENCING WORK. DRAWING TO BE READ IN CONJUNCTION WITH ALL OTHER CONTRACT DOCUMENTS. DO NOT SCALE DRAWINGS. USE FIGURED DIMENSIONS ONLY. SEEK CLARIFICATION OF

STORAGE DRAWINGS AND SCHEDULES

NOVUS ON VICTORIA


410-416 VICTORIA AVE CHATSWOOD DRAWING TITLE

WWW.FKAUSTRALIA.COM L21, 259 GEORGE STREET, SYDNEY NEW SOUTH WALES 2000 AUSTRALIA TELEPHONE: +61 2 8216 3500


ISSUE PURPOSE

SSDA LODGEMENT




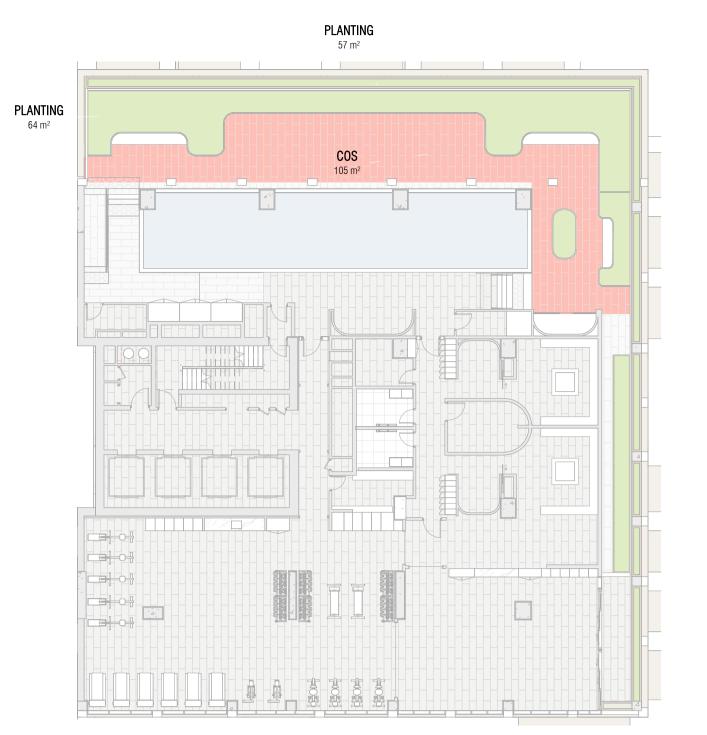



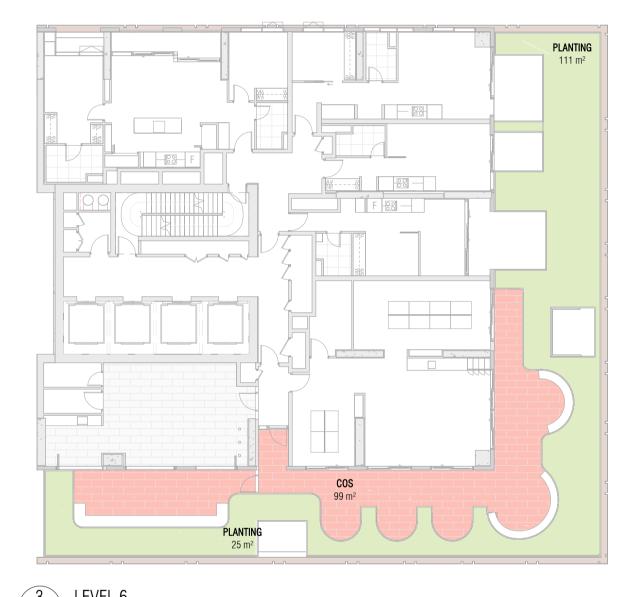




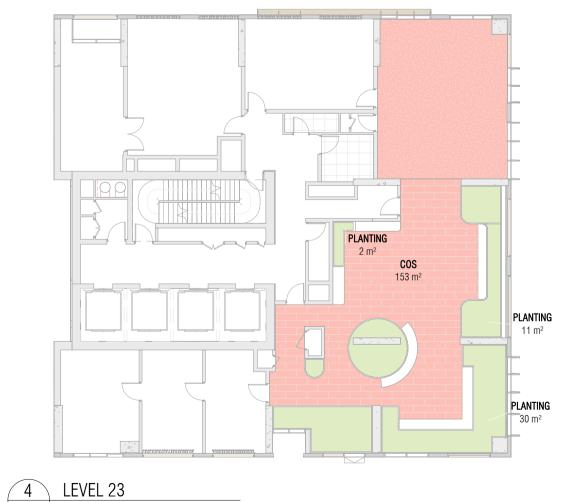


PLANTING		
Level	Area	Name
LEVEL 2	124 m ²	PLANTING
LEVEL 6	136 m ²	PLANTING
LEVEL 23	51 m ²	PLANTING
TOTAL	310 m ²	


TERRACE		
Level	Area	Name
LEVEL 2	105 m ²	COS
LEVEL 6	99 m ²	COS
LEVEL 23	153 m ²	COS
TOTAL	357 m ²	

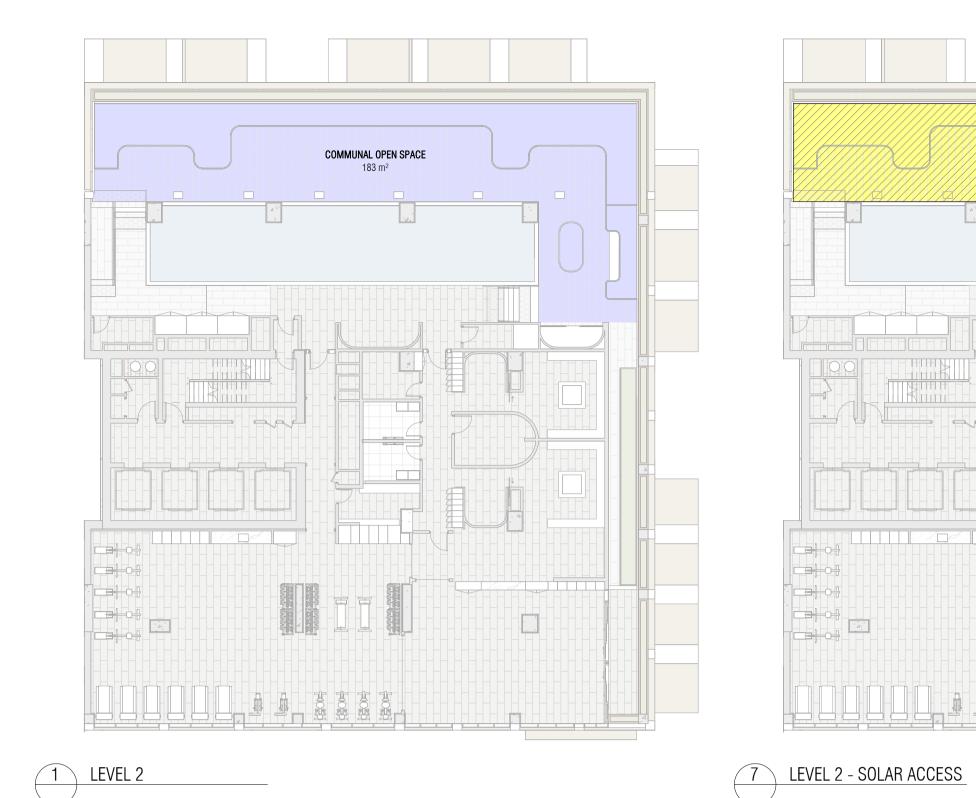




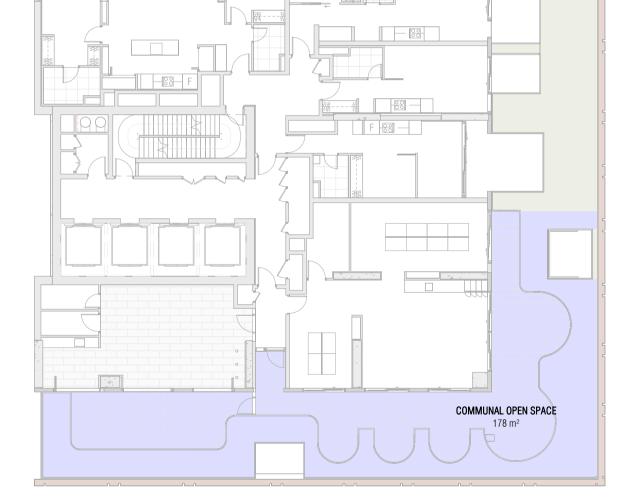



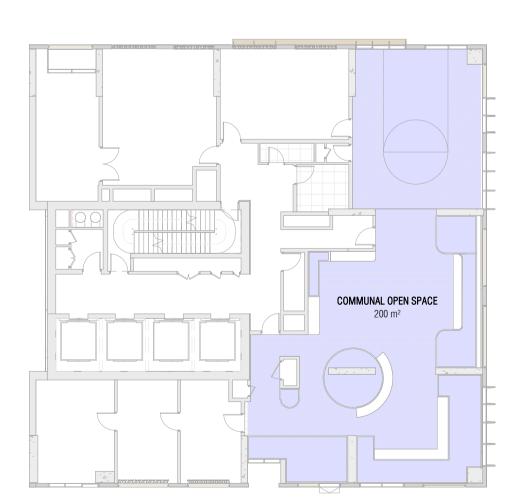

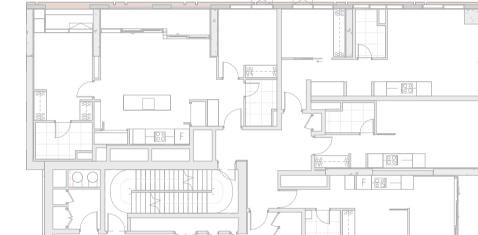



COMMUNAL OPEN SPACE 183 m²

8 LEVEL 6 - SOLAR ACCESS



	C.O.S	
	Level	Area
I	_EVEL 2	183 m ²
I	_EVEL 6	178 m ²
I	_EVEL 23	200 m ²
-	TOTAL	561 m ²

343 SQM OF COMMUNAL OPEN SPACE (61%) RECEIVE MINIMUM OF 2 HOURS OF SOLAR ACCEESS BETWEEN 9AM AND 3PM ON 21 JUNE (MID WINTER)

6	LEVEL 23

9 LEVEL 23 - SOLAR ACSESS

QUALITY ASSURANCE (FK IS A CERTIFIED COMPANY TO ISO 9001-2015) THIS PROJECT IS SUBJECT TO THE FK QUALITY ASSURANCE SYSTEM

SCHEMATIC DESIGN REVIEW FOR THIS PROJECT IS COMPLETED. REVIEW DATE: 26.03.25 DESIGN DEVELOPMENT REVIEW FOR THIS PROJECT IS YET TO BE COMPLETED. TENDER DOCUMENTATION REVIEW FOR THIS PROJECT IS YET TO BE COMPLETED. CONSTRUCTION DOCUMENTATION REVIEW FOR THIS DRAWING IS YET TO BE COMPLETED.

IF THIS DRAWING IS STAMPED 'UNCONTROLLED COPY' THEN IT IS TO BE CONSIDERED A DRAFT, SUBJECT TO REVISION WITHOUT NOTICE

NOTESTHIS DRAWING IS COPYRIGHT AND SHALL REMAIN THE PROPERTY OF FENDER KATSALIDIS (AUST) PTY LTD CHECK AND VERIFY ALL DIMENSIONS ON SITE PRIOR TO COMMENCING WORK. DRAWING TO BE READ IN CONJUNCTION WITH ALL OTHER CONTRACT DOCUMENTS. DO NOT SCALE DRAWINGS. USE FIGURED DIMENSIONS ONLY. SEEK CLARIFICATION OF INCONSISTENCES / CONFLICTS.

15.04.2025 23115 PROJECT NOVUS ON VICTORIA

410-416 VICTORIA AVE CHATSWOOD


WWW.FKAUSTRALIA.COM L21, 259 GEORGE STREET, SYDNEY NEW SOUTH WALES 2000 AUSTRALIA TELEPHONE: +61 2 8216 3500 FENDER KATSALIDIS (AUST) PTY LTD ACN 092 943 032

ISSUE PURPOSE 1:200@A1 COMPLIANCE - COMMUNAL OPEN SPACE, TERRACE AND SSDA LODGEMENT LANDSCAPE


A SSDA LODGEMENT


Autodesk Docs://23115 410-416 Victoria Avenue Chatswood/23115_GENERAL_R24.rvt

15.04.2025

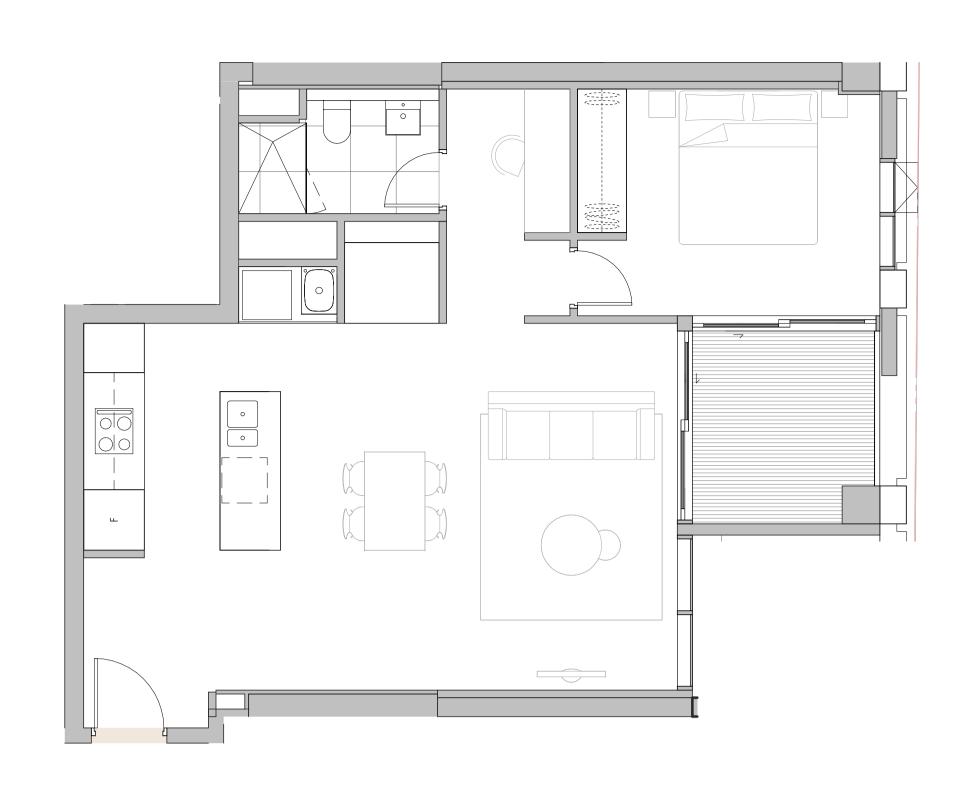


1 A1 LEVEL 3 - PRE ADAPT - DDA APARTMENT

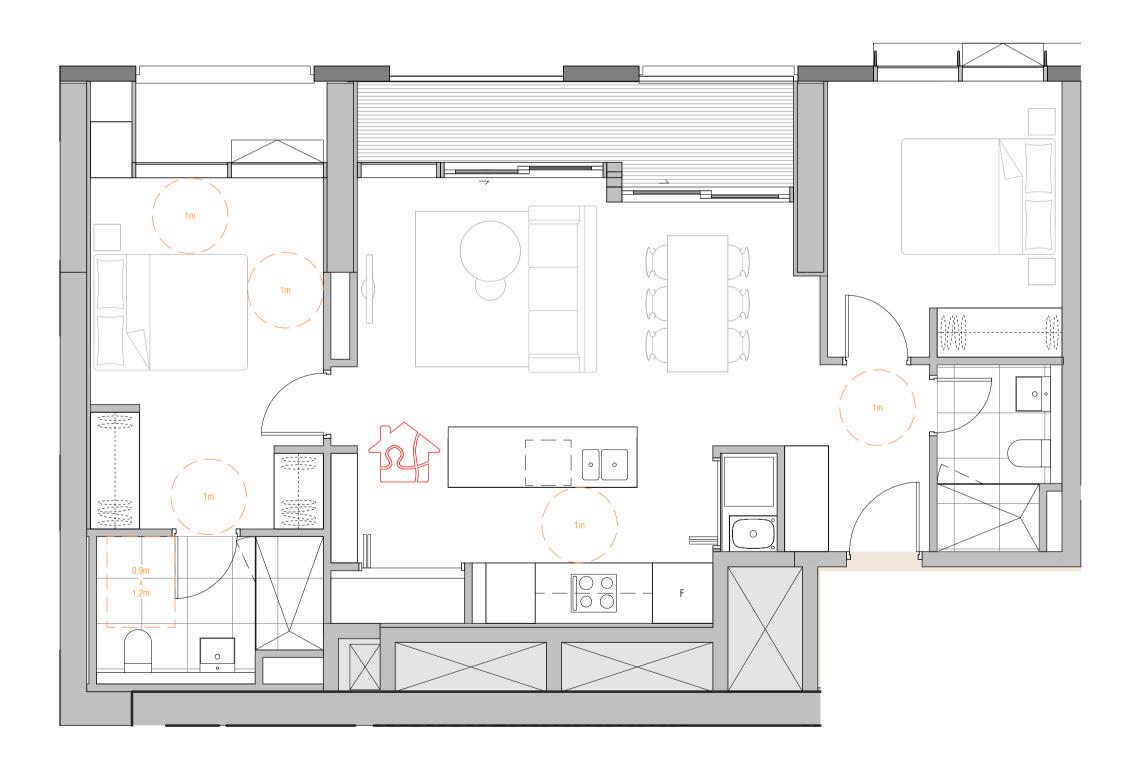

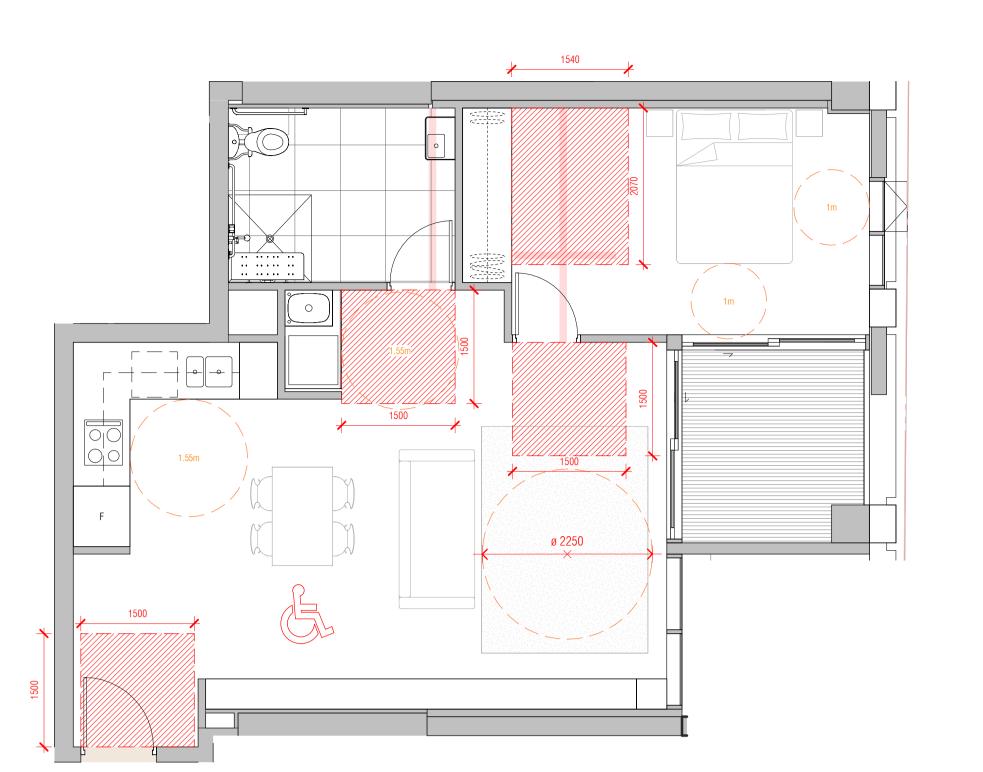

3 A1 LEVEL 3 - POST ADAPT - DDA APARTMENT

4 SILVER LIVABLE APARTMENT TYPE 02

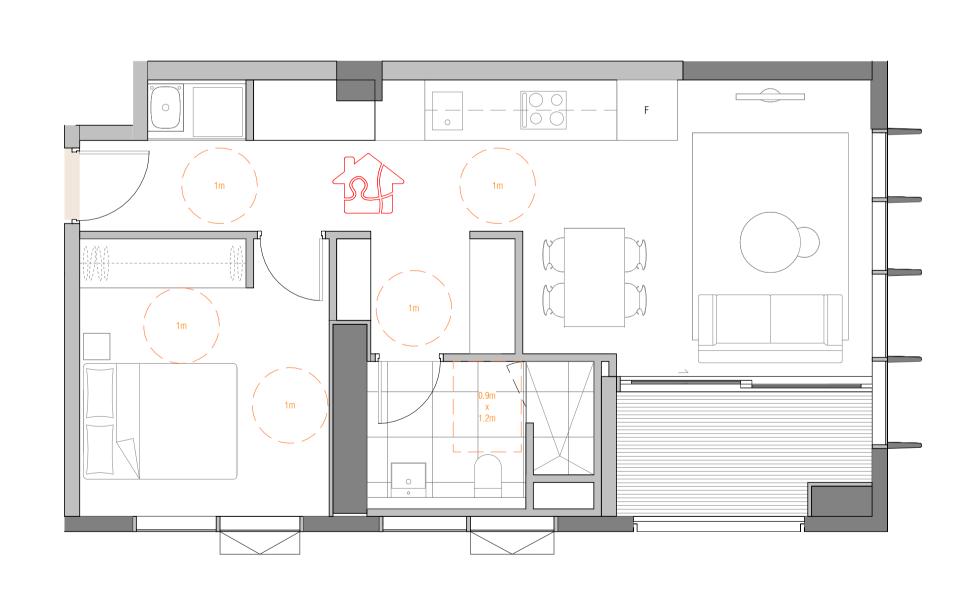

76 LIVABLE APARTMENTS -SILVER LEVEL (29%)

LHA SILVER		
LEVEL	NUMBER	
LEVEL 3	301	
LEVEL 4	401	
LEVEL 5	501	
LEVEL 6	601	
LEVEL 7	701	
LEVEL 7	706	
LEVEL 8	801	
LEVEL 8	806	
LEVEL 9	901	
LEVEL 9	906	
LEVEL 10	1001	
LEVEL 10	1006	
LEVEL 11	1101	
LEVEL 11	1106	
LEVEL 12	1201	
LEVEL 12	1206	
LEVEL 13	1301	
LEVEL 13	1306	
LEVEL 14	1401	
LEVEL 14	1406	
LEVEL 15	1501	
LEVEL 15	1506	
LEVEL 16	1601	
LEVEL 16	1606	
LEVEL 17	1701	
LEVEL 17	1706	
LEVEL 18	1801	
LEVEL 18	1806	
LEVEL 19	1901	
LEVEL 19	1906	
LEVEL 20	2001	
LEVEL 20	2006	
LEVEL 21	2101	
LEVEL 21	2106	
LEVEL 22	2201	
LEVEL 22	2206	
LEVEL 24	2401	
LEVEL 24	2405	
LEVEL 25	2501	

LHA S	SILVER
LEVEL	NUMBER
LEVEL 25	2505
LEVEL 26	2601
LEVEL 26	2605
LEVEL 27	2701
LEVEL 27	2705
LEVEL 28	2801
LEVEL 28	2805
LEVEL 29	2901
LEVEL 29	2905
LEVEL 30	3001
LEVEL 30	3005
LEVEL 31	3101
LEVEL 31	3105
LEVEL 32	3201
LEVEL 32	3205
LEVEL 33	3301
LEVEL 33	3305
LEVEL 34	3401
LEVEL 34	3405
LEVEL 35	3501
LEVEL 35	3505
LEVEL 36	3601
LEVEL 36	3605
LEVEL 37	3701
LEVEL 37	3705
LEVEL 38	3801
LEVEL 38	3805
LEVEL 39	3901
LEVEL 39	3905
LEVEL 40	4001
LEVEL 40	4005
LEVEL 41	4101
LEVEL 41	4105
LEVEL 42	4201
LEVEL 42	4205
LEVEL 43	4301
LEVEL 43	4305
TOTAL LHA UN	NITS: 76

TOTAL LHA UNITS: 76

3 ADAPTABLE UNITS

ADAF	ADAPTABLE		
LEVEL	NUMBER		
LEVEL 3	30		
LEVEL 4	40		
LEVEL 5	50		
TOTAL ADAPTAE	BLE UNITS: 3		

2 SILVER LIVABLE APARTMENT TYPE 01

Autodesk Docs://23115 410-416 Victoria Avenue Chatswood/23115_GENERAL_R24.rvt

A SSDA LODGEMENT

15.04.2025

QUALITY ASSURANCE (FK IS A CERTIFIED COMPANY TO ISO 9001-2015)

THIS PROJECT IS SUBJECT TO THE FK QUALITY ASSURANCE SYSTEM SCHEMATIC DESIGN REVIEW FOR THIS PROJECT IS COMPLETED. REVIEW DATE: 26.03.25

DESIGN DEVELOPMENT REVIEW FOR THIS PROJECT IS YET TO BE COMPLETED. TENDER DOCUMENTATION REVIEW FOR THIS PROJECT IS YET TO BE COMPLETED.

IF THIS DRAWING IS STAMPED 'UNCONTROLLED COPY' THEN IT IS TO BE CONSIDERED A DRAFT, SUBJECT TO REVISION WITHOUT NOTICE

NOTES
THIS DRAWING IS COPYRIGHT AND SHALL REMAIN THE PROPERTY OF FENDER KATSALIDIS (AUST) PTY LTD CHECK AND VERIFY ALL DIMENSIONS ON SITE PRIOR TO COMMENCING WORK. DRAWING TO BE READ IN CONJUNCTION WITH ALL OTHER CONTRACT DOCUMENTS. DO NOT SCALE DRAWINGS. USE FIGURED DIMENSIONS ONLY. SEEK CLARIFICATION OF INCONSISTENCES / CONFLICTS.

15.04.2025 23115 1:50@A1 NOVUS ON VICTORIA

410-416 VICTORIA AVE CHATSWOOD

WWW.FKAUSTRALIA.COM L21, 259 GEORGE STREET, SYDNEY NEW SOUTH WALES 2000 AUSTRALIA TELEPHONE: +61 2 8216 3500 FENDER KATSALIDIS (AUST) PTY LTD ACN 092 943 032

CONSTRUCTION DOCUMENTATION REVIEW FOR THIS DRAWING IS YET TO BE COMPLETED.

COMPLIANCE - LIVABLE/ADAPTABLE APARTMENTS