

COPYRIGHT

All rights reserved. This work is copyright and cannot be reproduced or copied in any form or by any means (graphic, electronic or mechanical, including photocopying) without the written permission of Powell Dods and Thorpe Architects. Any licence, express or implied, to use the document for any purpose whatsoever is restricted to the terms of the agreement or implied agreement with Powell Dods and Thorpe Architects.


DIMENSIONS

Use figured dimensions in preference to scaled.
Check of dimensions on site before fabrication or set out.

AUTHOR	SUPERINTENDENT	QUALITY CHECK
T.COTTER	T.COTTER	M.STIRLING

QUALITY CHECK		
DATE	CHECK STAGE	CHECKED

AMENDMENTS					
DATE	ISSUE	ACTIVITY	AUTH	SUP'T	
9.11.99		DRAWING STARTED	TC	TC	
12.11.99	A	ISSUE FOR BA SUBMISSION	TC	TC	
12.1.00		PAYNTER DIXON REQUEST - B1 DRIVEWAY ALTERED B2 SECURITY FENCE LAYOUT ALTERED B3 NORTHERN JAVELIN LAYOUT DELETED B4 PRELIMINARY WATERJUMP LAYOUT ADDED	TC	TC	
13.01.00	C	ALTER FENCE & GATE POSITION	AD	MS	
19.01.00	D1	FENCE ALTERED D2 ROUNDABOUT REINSTATED	AD	MS	
04.02.2000	CC/A	AMENITIES BUILDING REPOSITIONED ISSUED FOR CONSTRUCTION CERTIFICATE	RDI	JB	
15.02.2000	CC/B	N/WEST BOUNDARY INDICATED AT 13500 FROM EDGE OF TRACK AT TOP OF NEW MOUNDING. N/EAST BOUNDARY EXTENDED TO MATCH	RDI	JB	

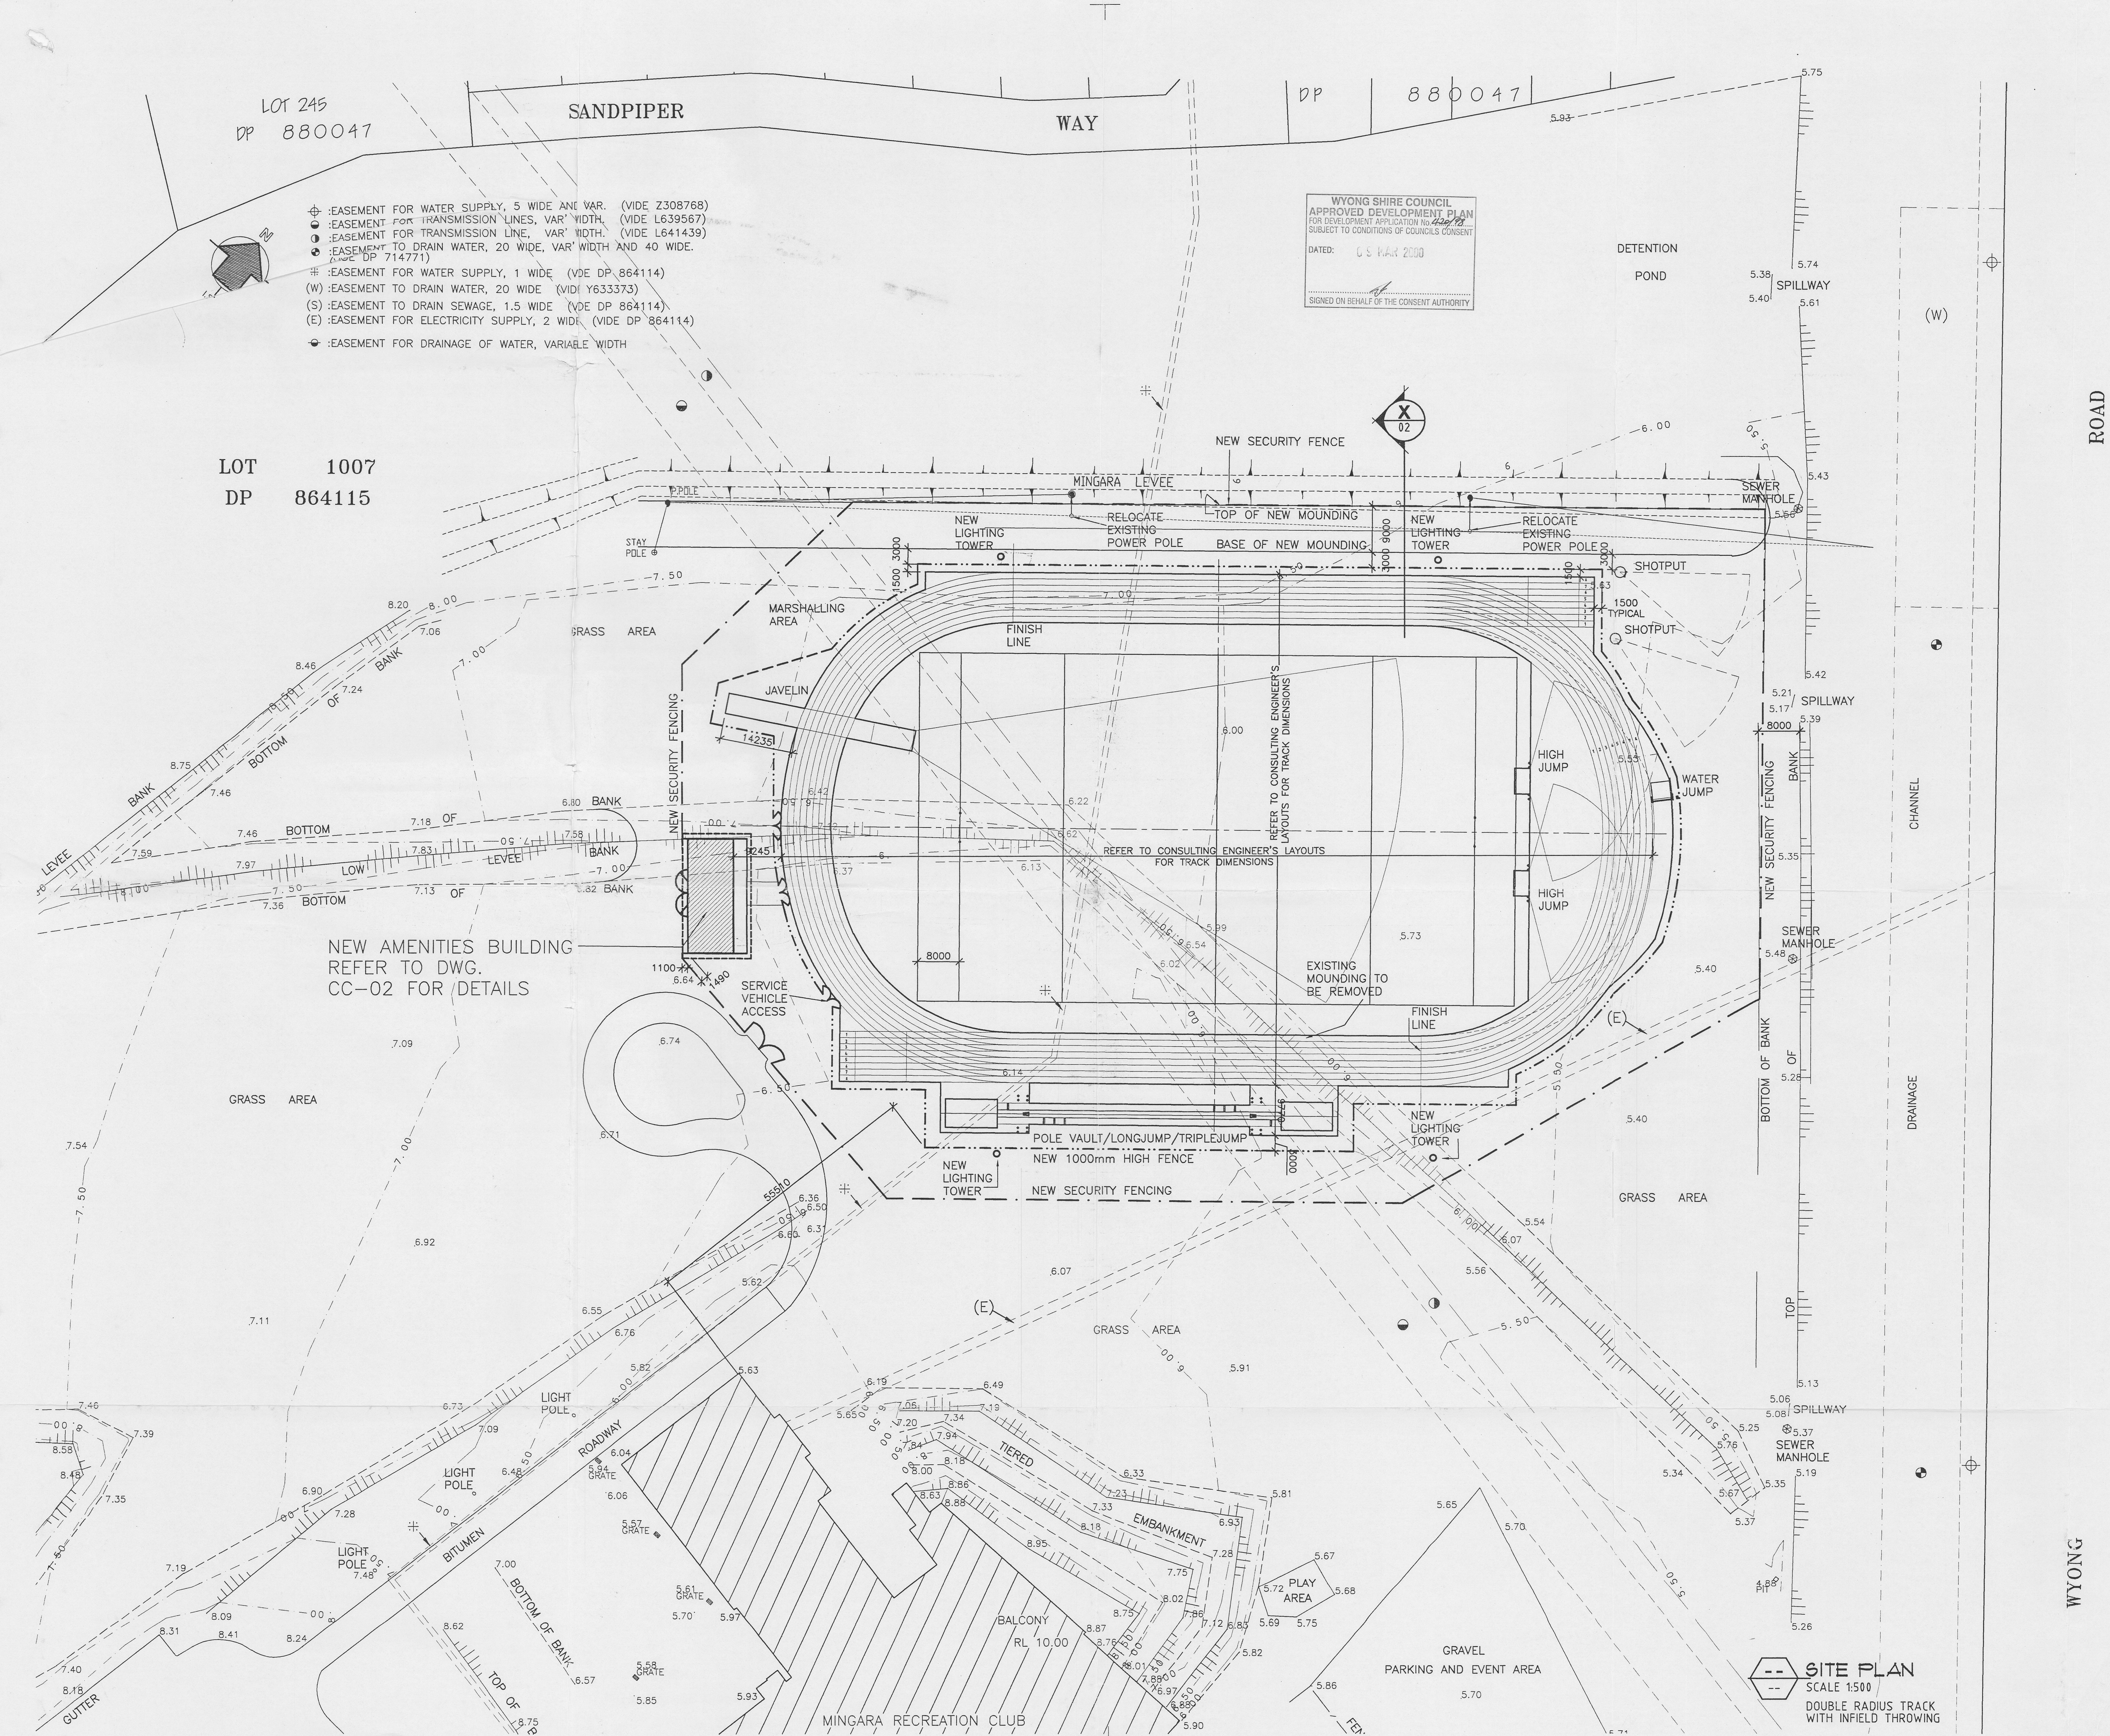

CLIENT CONTRACT NUMBER

MNG 1/4

PROJECT

MINGARA RECREATION CLUB

TITLE

ATHLETICS FACILITIES & AMENITIES BUILDING SITE PLAN

POWELL DODS & THORPE ARCHITECTS & INTERIORS

184 Warr Street, Sydney, NSW 2150, Australia Tel: 61 2 321 1300
 P.O. Box 1000, Sydney, NSW 2150, Australia Fax: 61 2 321 1300
 Level 2, 10-18 Cliff Street, Milsons Head, NSW 2252, Australia Tel: 61 2 9922 6544
 Level 2, 10-18 Cliff Street, Milsons Head, NSW 2252, Australia Tel: 61 2 9922 6544
 Level 2, 10-18 Cliff Street, Milsons Head, NSW 2252, Australia Tel: 61 2 9922 6544

PAYNTER DIXON CONSTRUCTIONS (AUST) Pty Ltd

320 Liverpool Road, Fairfield NSW 2131 Australia Tel: (02) 9797 5555
 A.C.N. 081 149 415 Fax: (02) 9798 5505

JOB No.	STAGE	DRAWING No.	ISSUE
2886	CC	01	B

SITE PLAN
SCALE 1:500
DOUBLE RADIUS TRACK
WITH INFIELD THROWING