
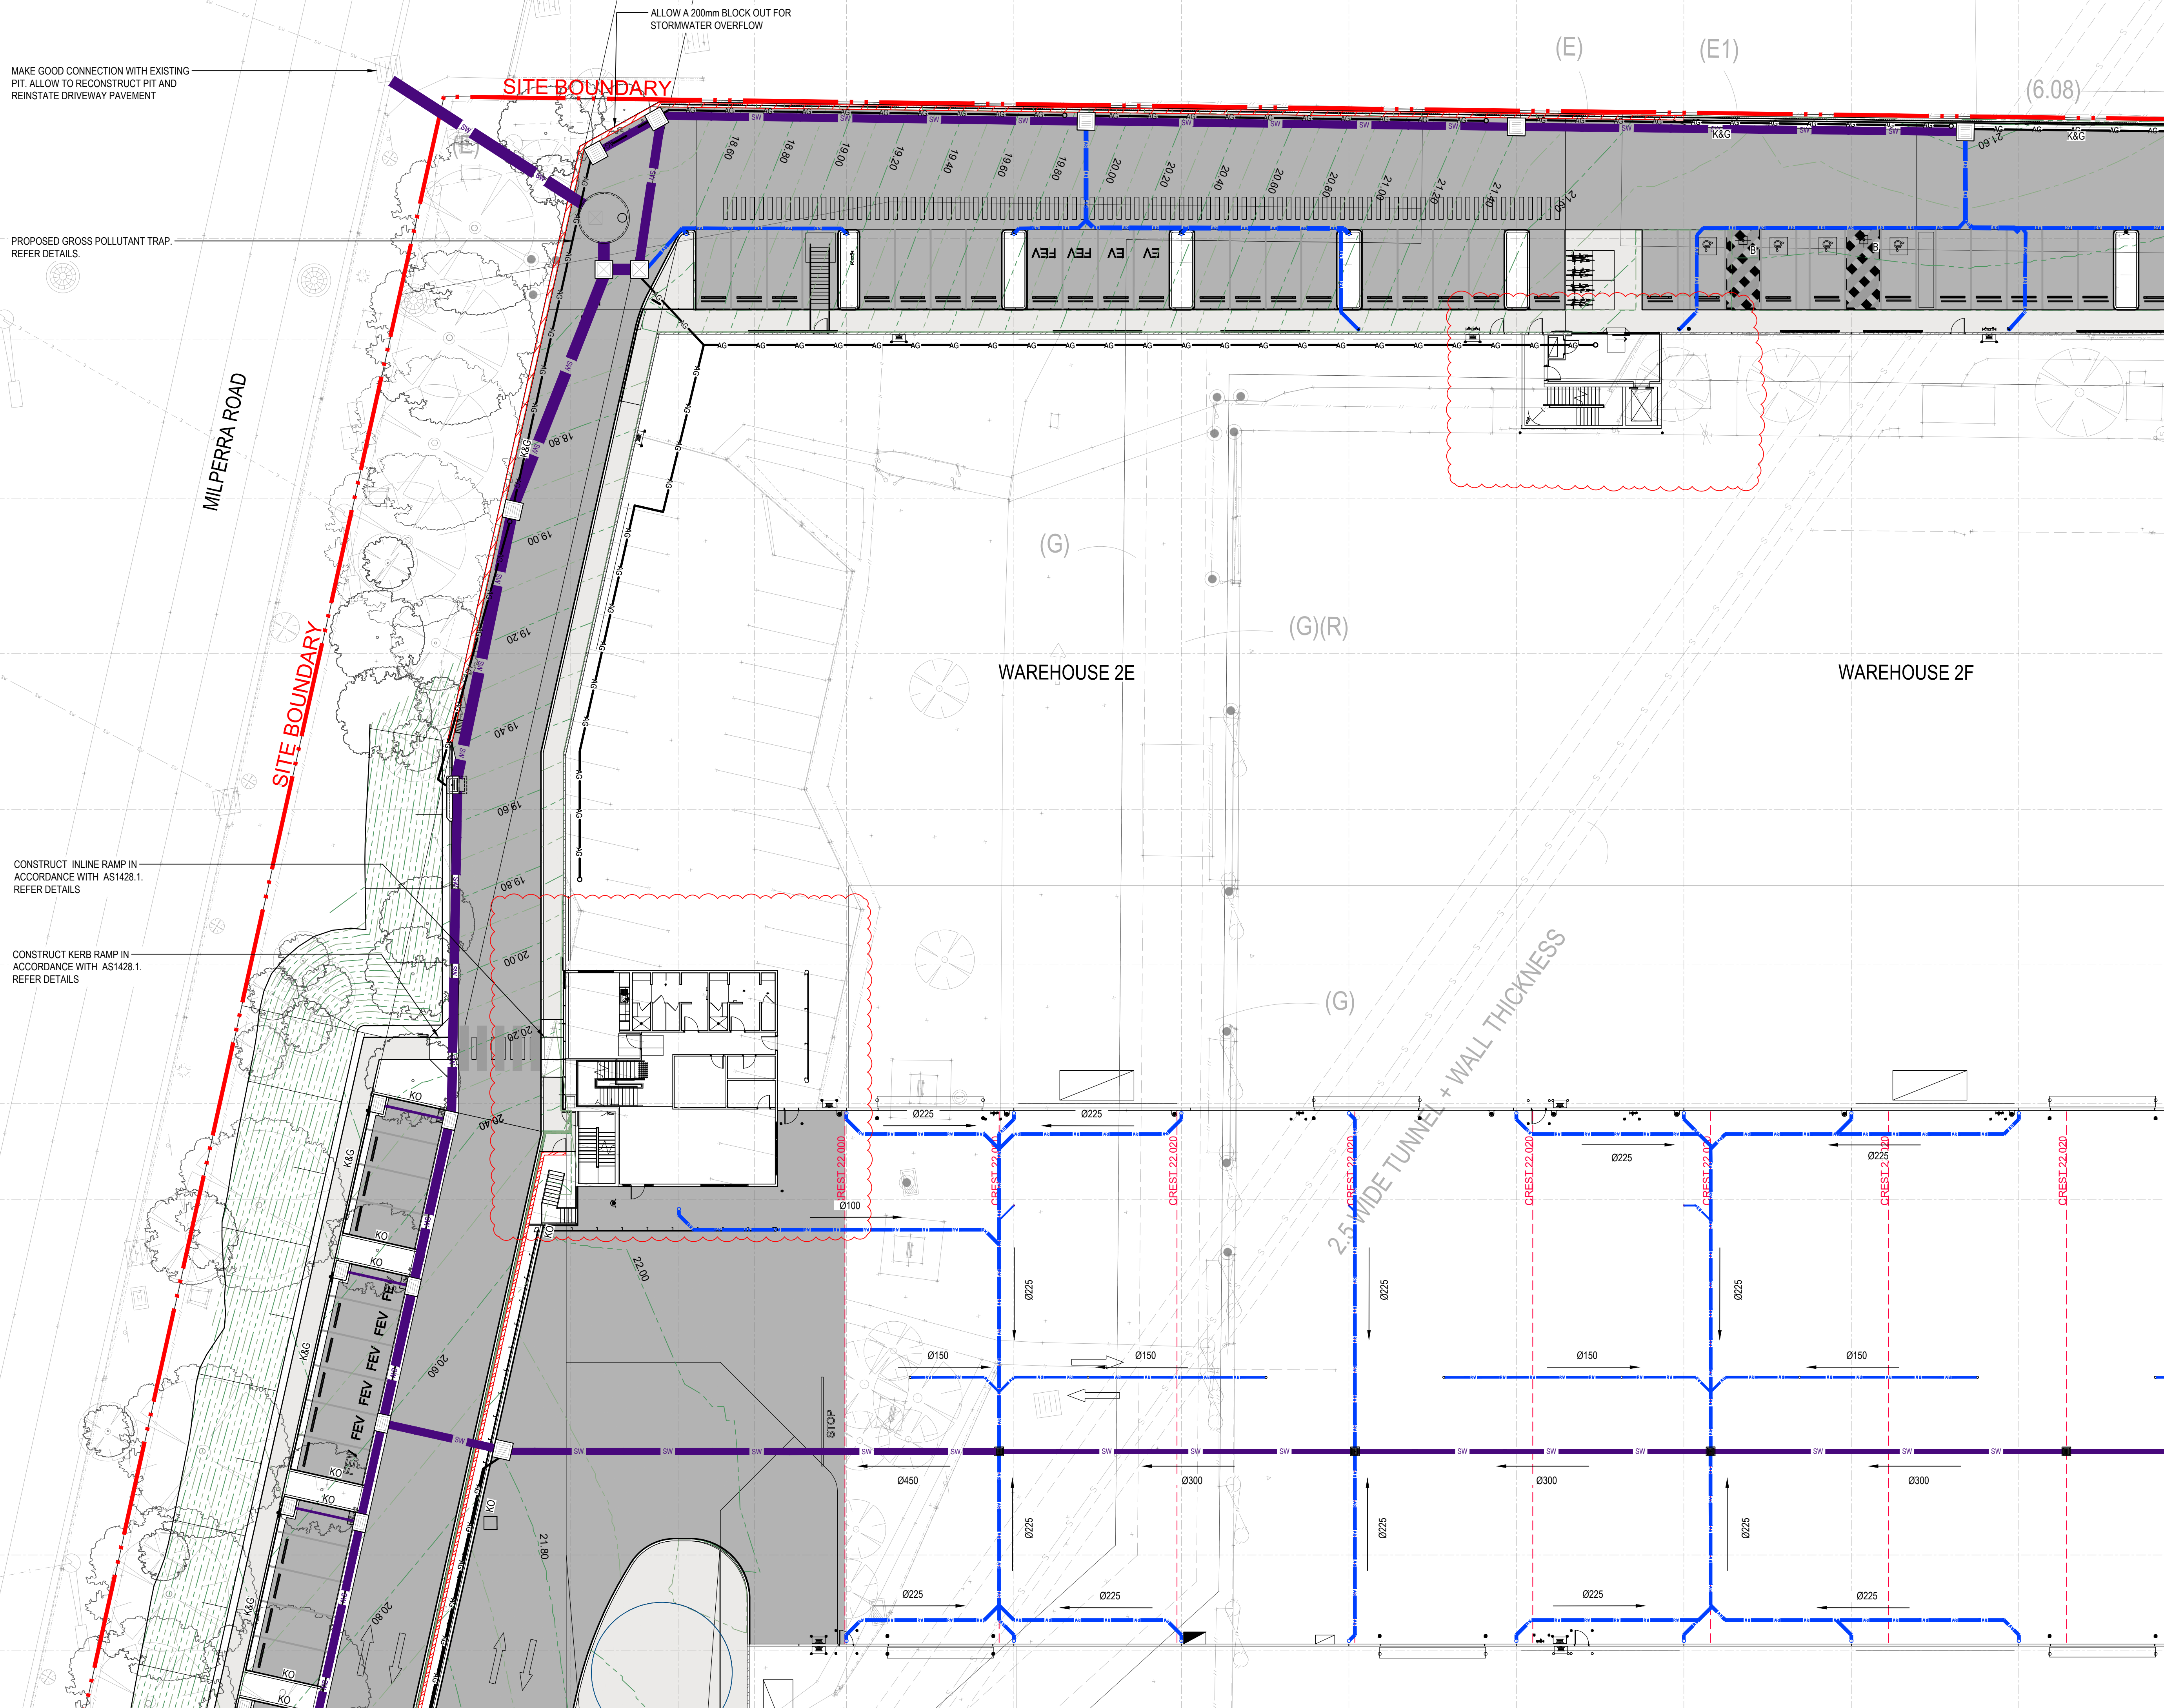
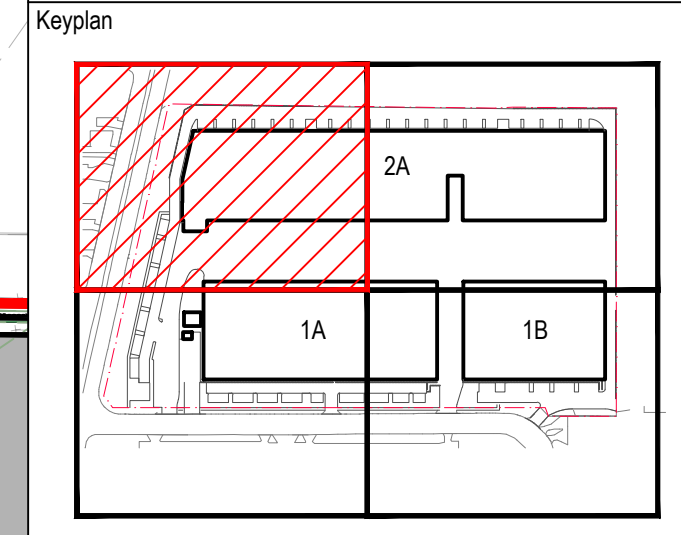


DP881706

THESE DESIGNS, DRAWINGS AND SPECIFICATIONS ARE COPYRIGHT AND THE PROPERTY OF SCP CONSULTING AND MUST NOT BE USED, REPRODUCED OR COPIED WHOLLY OR IN PART WITHOUT THE WRITTEN PERMISSION OF SCP CONSULTING

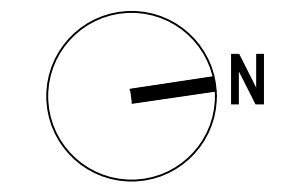

MAKE GOOD CONNECTION WITH EXISTING PIT. ALLOW TO RECONSTRUCT PIT AND REINSTATE DRIVEWAY PAVEMENT

ALLOW A 200mm BLOCK OUT FOR STORMWATER OVERFLOW

PROPOSED GROSS POLLUTANT TRAP. REFER DETAILS.

CONSTRUCT INLINE RAMP IN ACCORDANCE WITH AS1428.1. REFER DETAILS.


CONSTRUCT KERB RAMP IN ACCORDANCE WITH AS1428.1. REFER DETAILS.

File Path: K:\S240143 MILPERRA ROAD MULTI-LEVEL WAREHOUSE\07\_CIVIL\BIM\DRAWINGS\SS\DWGS-CIV-02-1000 (SITEWORKS AND GRADING PLAN)\DWG - DWGS-CIV-02-1001 - DATE PRINTED: 30/03/2026 2:50:30 PM

Rev	Revision Description	Date
A	ISSUED FOR \$4.55	30.03.2026


**scp** engineers and development consultants  
 ▲ 1300 SCP ENG (727 364) ▲ www.scpconsult.com.au  
 ▲ mail@scpconsult.com.au ▲ ABN 80 003 078 024

Client: GATEWAY  
 Project: MILPERRA ROAD MULTI-LEVEL WAREHOUSE  
 Title: SITEWORKS AND GRADING PLAN SHEET 1

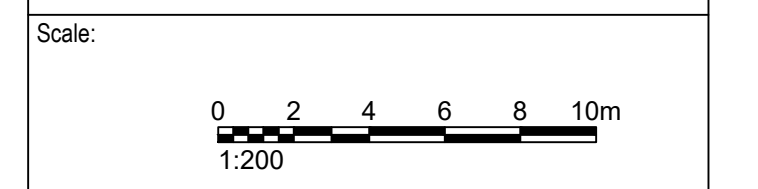



Drawn	Designed	Checked	Approved
CR	LC	KZ	KH
Project Number	Drawing Number	Revision	
S240143 DWGS-CIV-02-1001		A	

File Path: K:\S240143 MILPERRA ROAD MULTI-LEVEL WAREHOUSE\07\_CIVIL\BIMDRAWINGS\SS\DWGS-CIV-02-1002 (SITEWORKS AND GRADING PLAN).DWG - DWGS-CIV-02-1002 - DATE PRINTED: 30/03/2026 2:50:34 PM

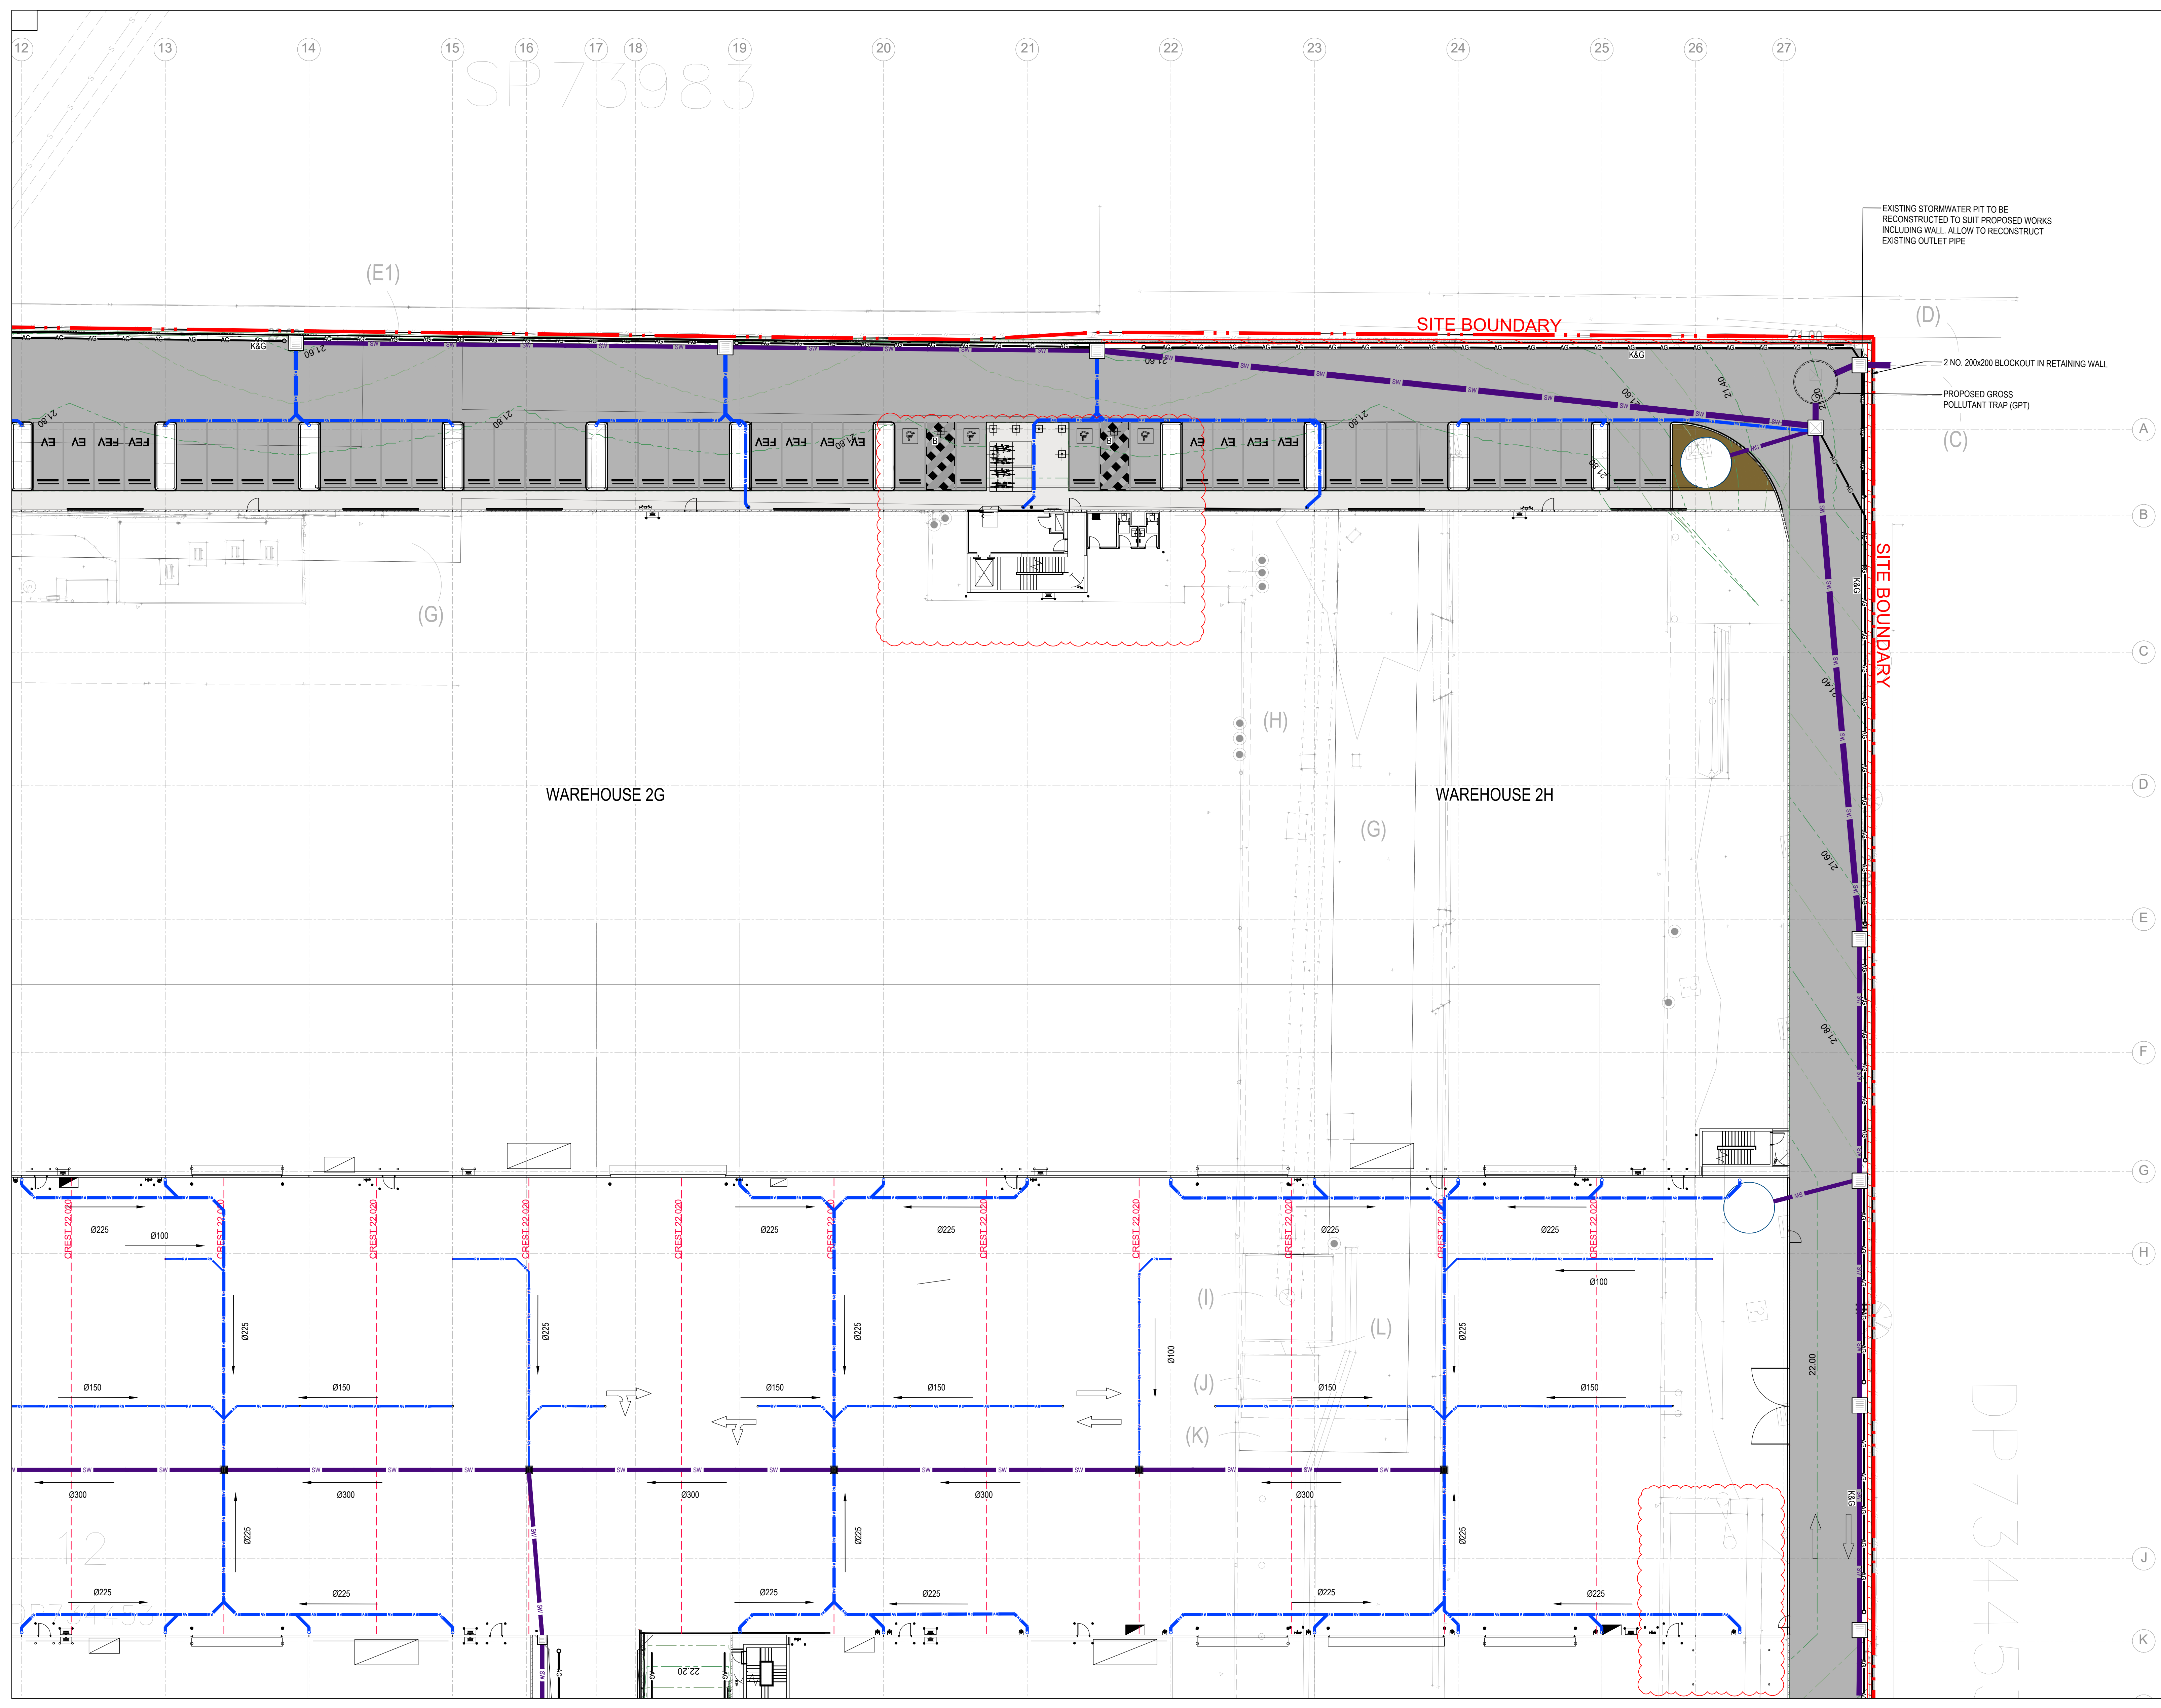

SP 73983

THESE DESIGNS, DRAWINGS AND SPECIFICATIONS ARE COPYRIGHT AND THE PROPERTY OF SCP CONSULTING AND MUST NOT BE USED, REPRODUCED OR COPIED WHOLLY OR IN PART WITHOUT THE WRITTEN PERMISSION OF SCP CONSULTING

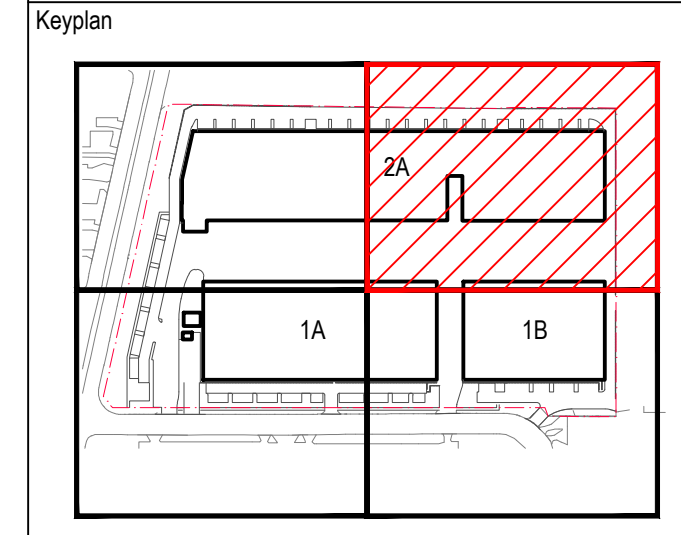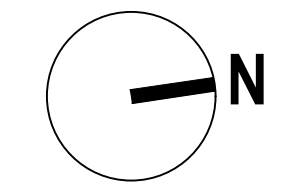

Rev	Revision Description	Date
A	ISSUED FOR \$4.55	30.03.2026

**scp** engineers and development consultants  
 ▲ 1300 SCP ENG (727 364) ▲ www.scpconsult.com.au  
 ▲ mail@scpconsult.com.au ▲ ABN 80 003 078 024

Client  
**GATEWAY**

Project  
**MILPERRA ROAD MULTI-LEVEL WAREHOUSE**




Title  
**SITWORKS AND GRADING PLAN SHEET 2**

Scale:  
0 2 4 6 8 10m  
1:200

Drawn	Designed	Checked	Approved
CR	LC	KZ	KH
Project Number	Drawing Number	Revision	
S240143	DWGS-CIV-02-1002	A	

DP73445

THESE DESIGNS, DRAWINGS AND SPECIFICATIONS ARE COPYRIGHT AND THE PROPERTY OF SCP CONSULTING AND MUST NOT BE USED, REPRODUCED OR COPIED WHOLLY OR IN PART WITHOUT THE WRITTEN PERMISSION OF SCP CONSULTING

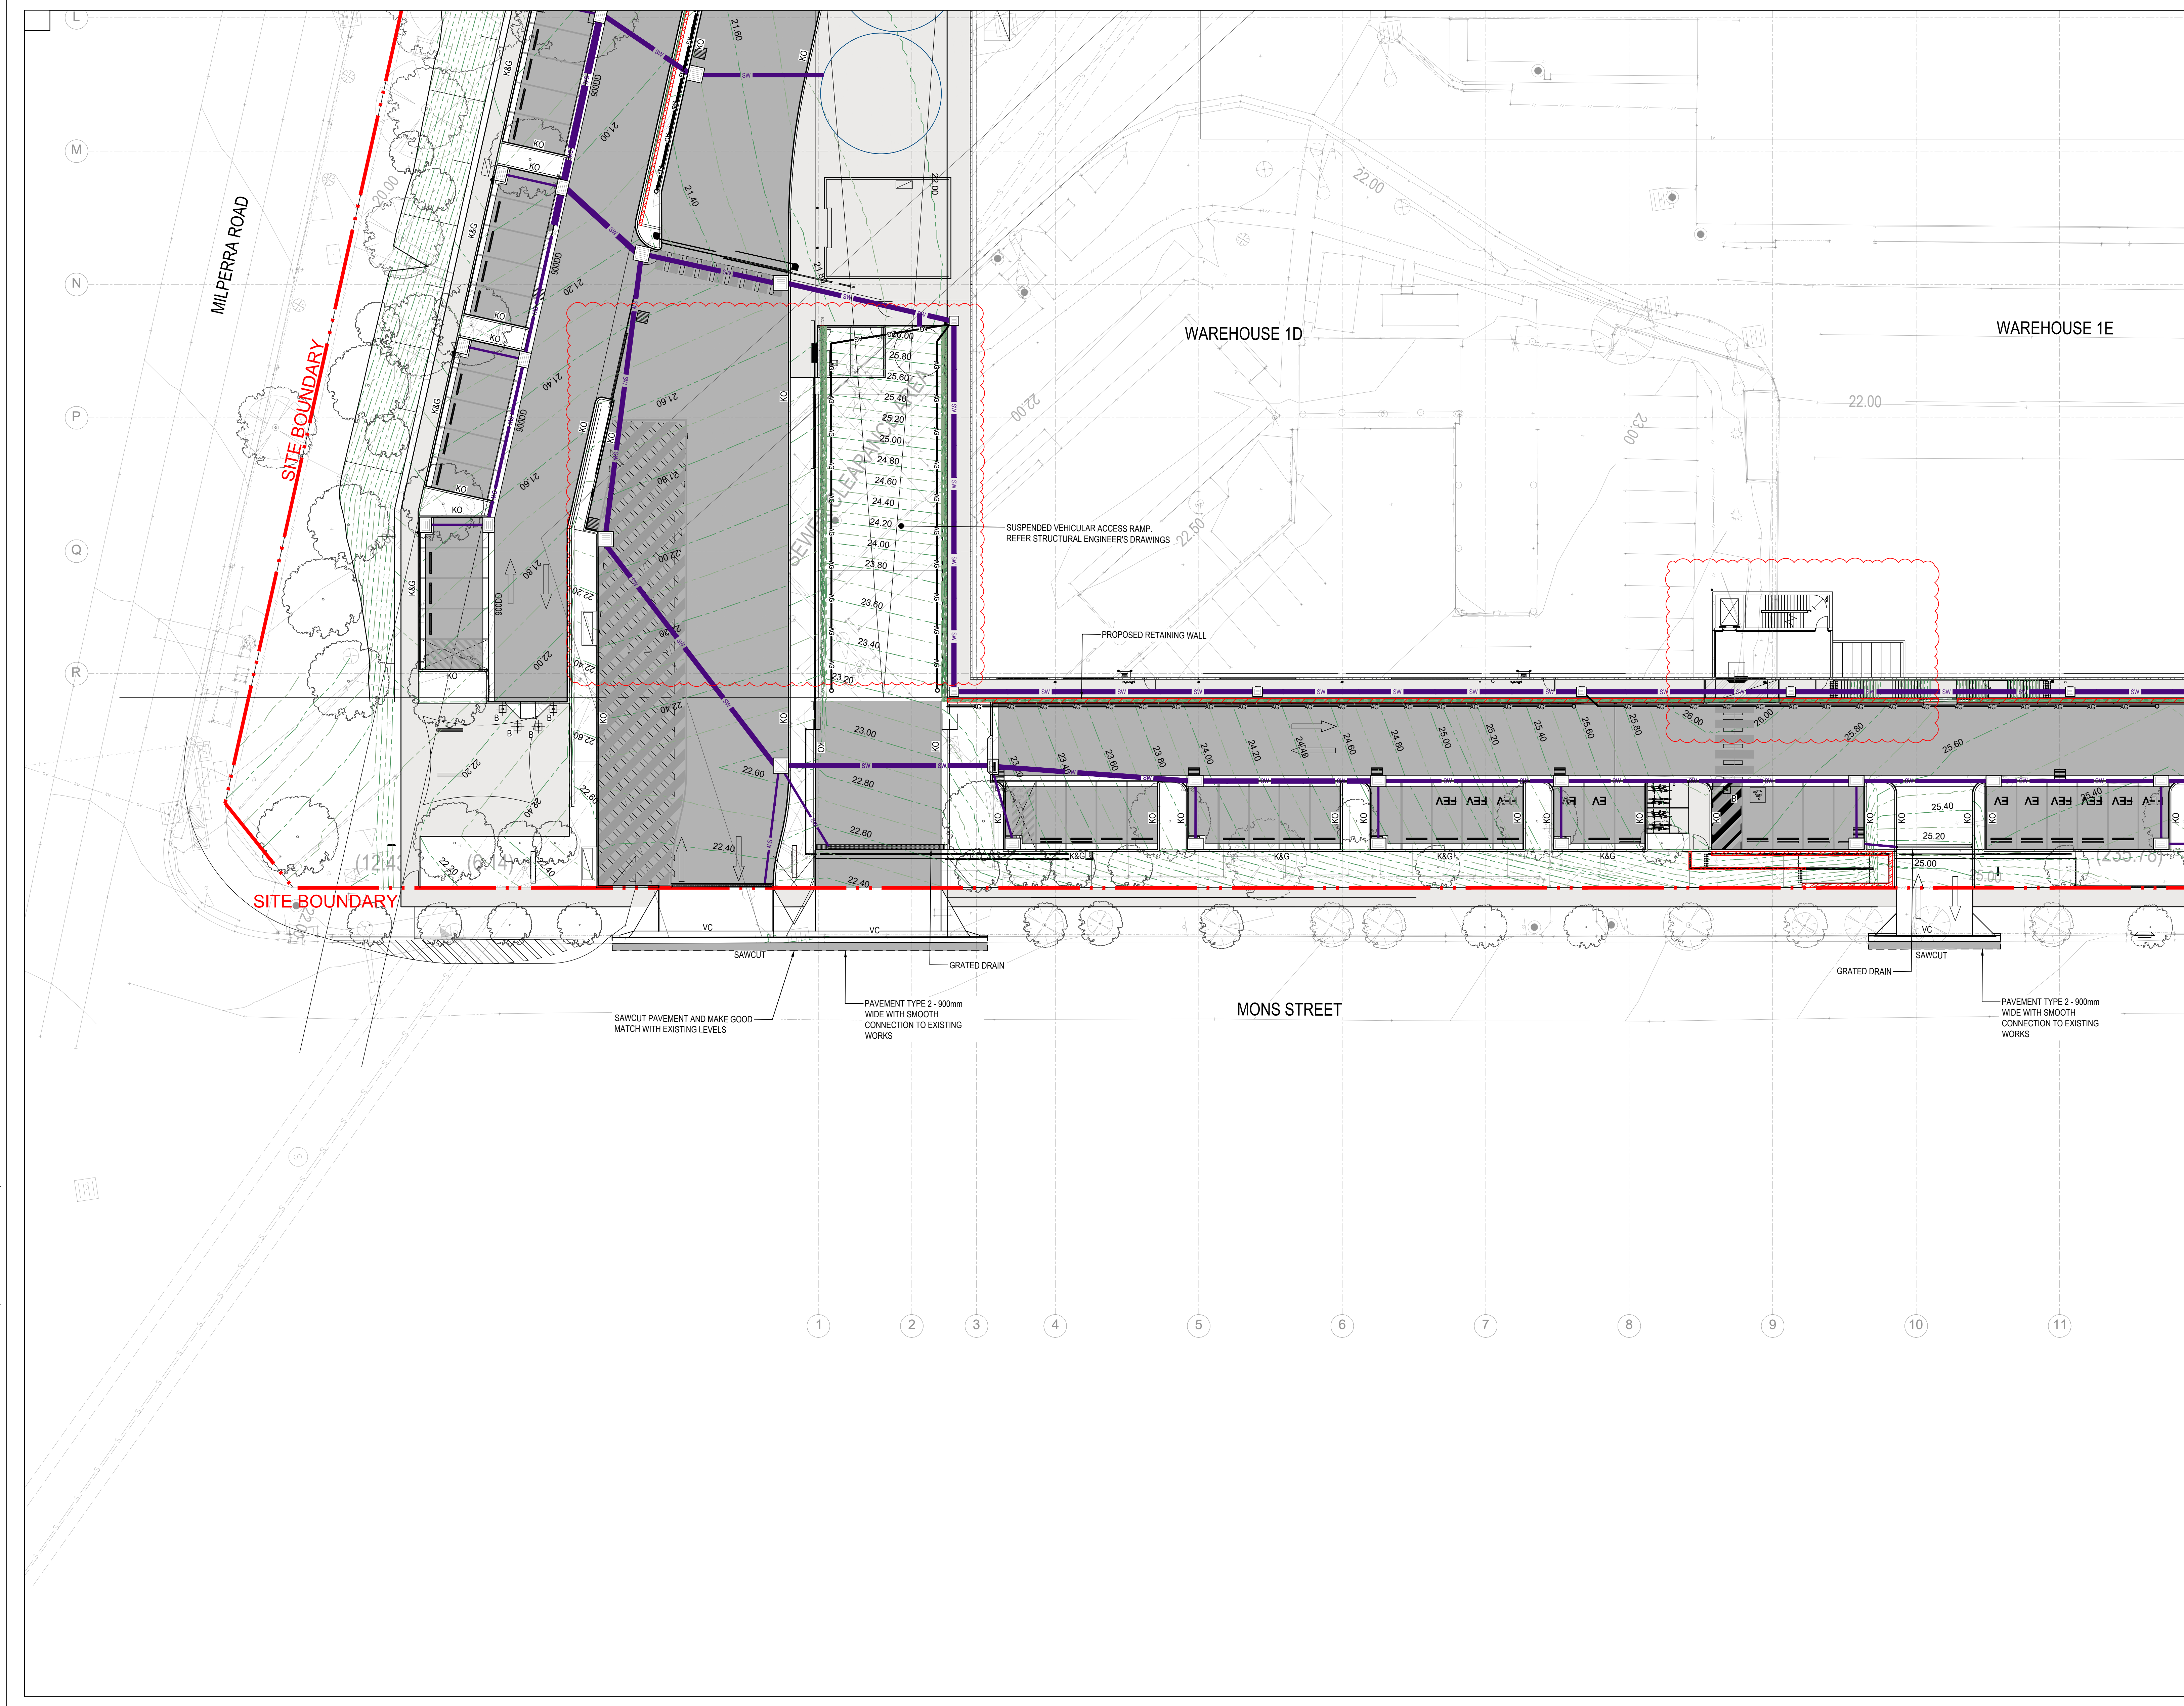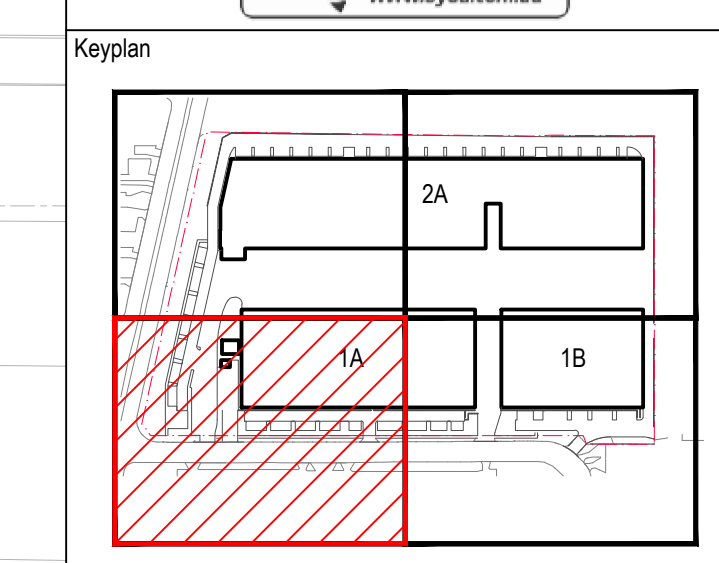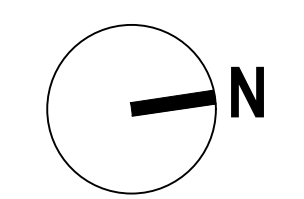

Rev	Revision Description	Date
A	ISSUED FOR \$4.55	30.03.2026



▲ 1300 SCP ENG (727 364)      ▲ www.scpconsult.com.au  
 ▲ mail@scpconsult.com.au      ▲ ABN 80 003 078 024

Client  
**GATEWAY**

Project  
**MILPERRA ROAD MULTI-LEVEL WAREHOUSE**


Title  
**SITWORKS AND GRADING PLAN SHEET 3**

Scale:



Drawn	Designed	Checked	Approved
CR	LC	KZ	KH
Project Number	Drawing Number	Revision	
S240143	DWGS-CIV-02-1003	A	

File Path: K:\S240143 MILPERRA ROAD MULTI-LEVEL WAREHOUSE\07\_CIVIL\BIDDRAWINGS\450\DWGS-CIV-02-1003 (SITWORKS AND GRADING PLAN)\DWG - DWGS-CIV-02-1003 - DATE PRINTED: 30/03/2026 2:50:42 PM

File Path: K:\S240143 MILPERRA ROAD MULTI-LEVEL WAREHOUSE\07\_CIVIL\DRAWINGS\SS45\DWGS-CIV-02-1004 (SITEWORKS AND GRADING PLAN).DWG - DWGS-CIV-02-1004 - DATE PRINTED: 20/03/2026 2:50:47 PM

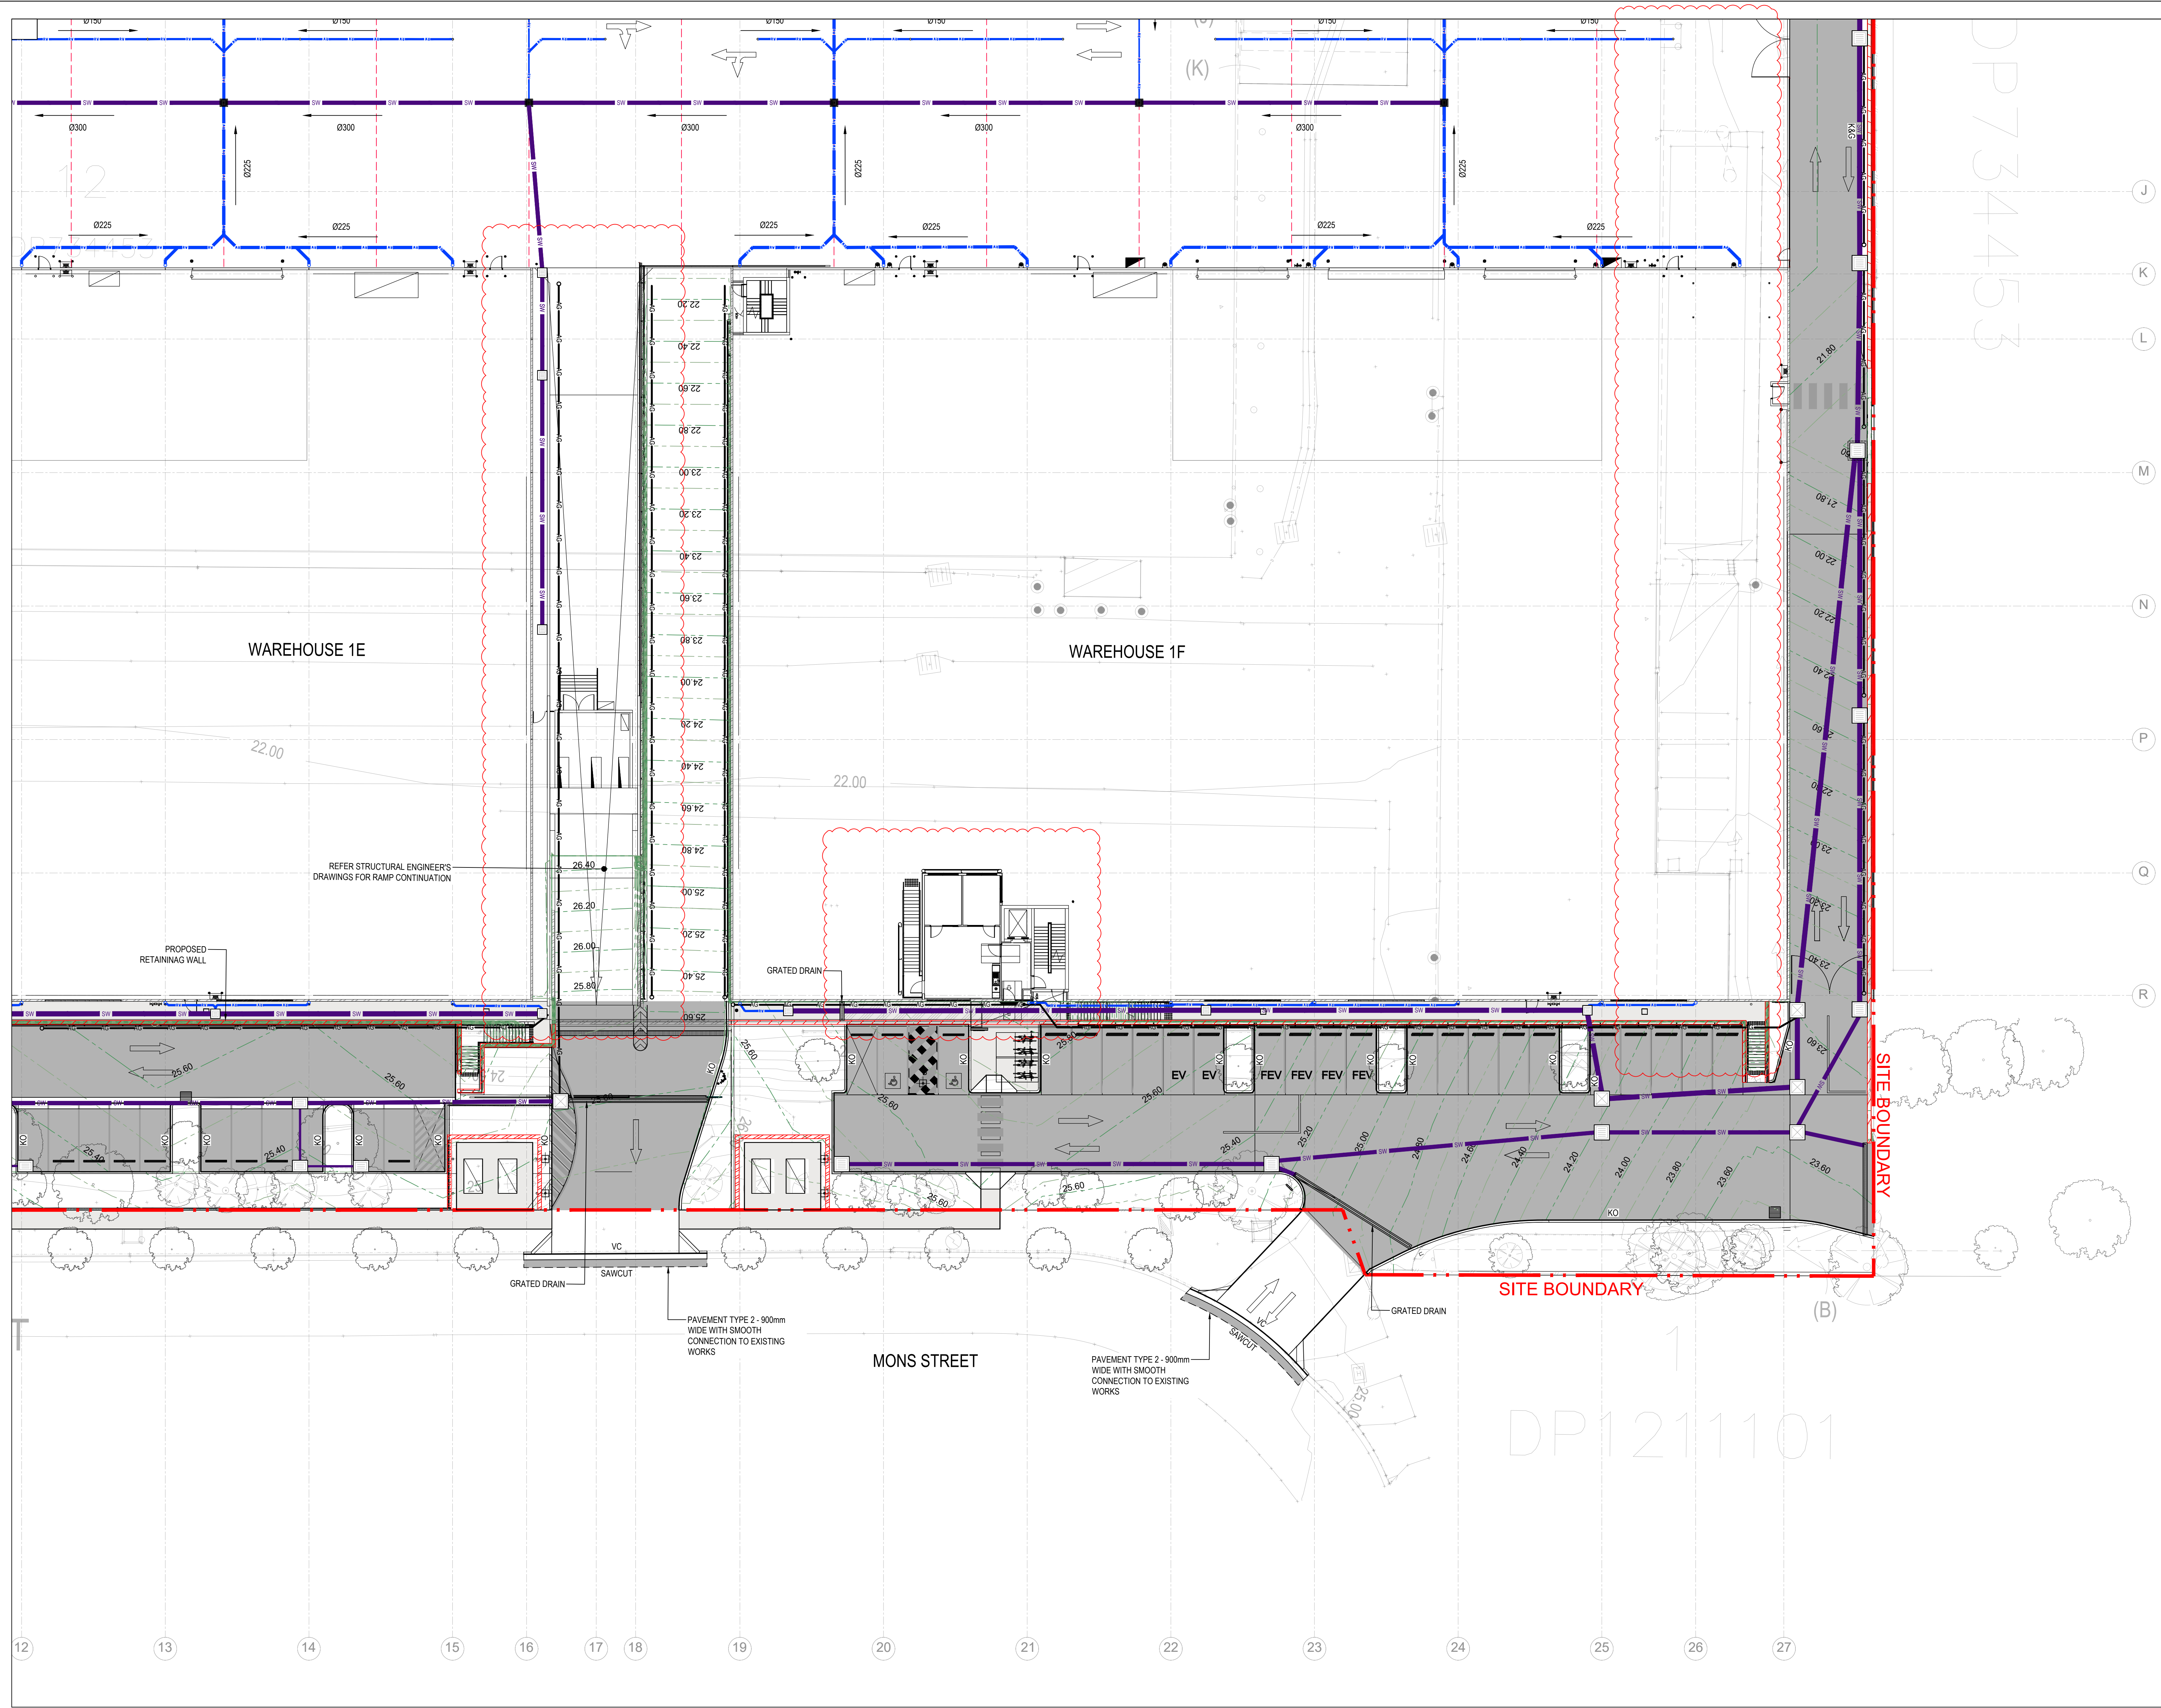

THESE DESIGNS, DRAWINGS AND SPECIFICATIONS ARE COPYRIGHT AND THE PROPERTY OF SCP CONSULTING AND MUST NOT BE USED, REPRODUCED OR COPIED WHOLLY OR IN PART WITHOUT THE WRITTEN PERMISSION OF SCP CONSULTING

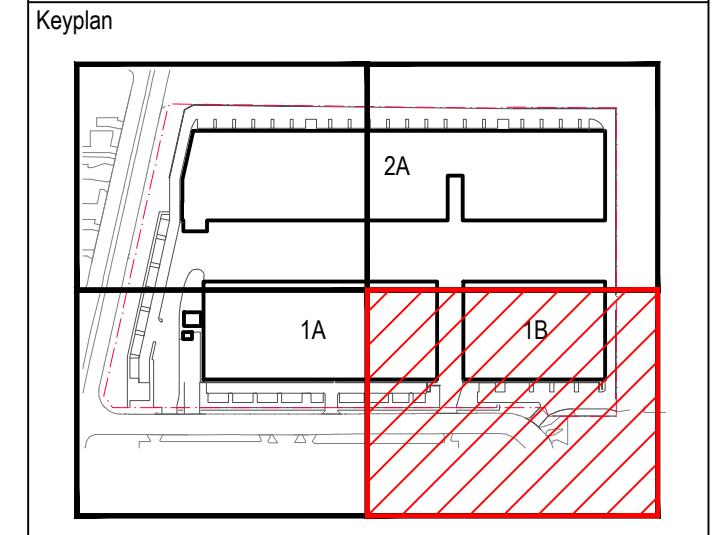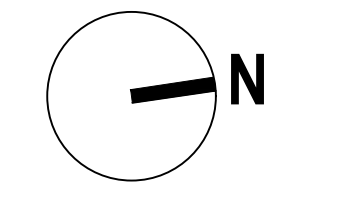

Rev	Revision Description	Date
A	ISSUED FOR \$4.55	30.03.2026

**scp** engineers and development consultants  
 ▲ 1300 SCP ENG (727 364) ▲ www.scpconsult.com.au  
 ▲ mail@scpconsult.com.au ▲ ABN 80 003 078 024

Client  
**GATEWAY**

Project  
**MILPERRA ROAD MULTI-LEVEL WAREHOUSE**


Title  
**SITWORKS AND GRADING PLAN SHEET 4**

Scale:  
0 2 4 6 8 10m  
1:200



Drawn	Designed	Checked	Approved
CR	LC	KZ	KH
Project Number	Drawing Number	Revision	
S240143	DWGS-CIV-02-1004	A	



File Path: K:\S240143 MILPERRA ROAD MULTI-LEVEL WAREHOUSE\DWG\SCV\03-0000 GROUND FLOOR STORMWATER DRAINAGE PLAN\DWG - SHEET 2 - DATE PRINTED: 30/03/2025 2:51:07 PM

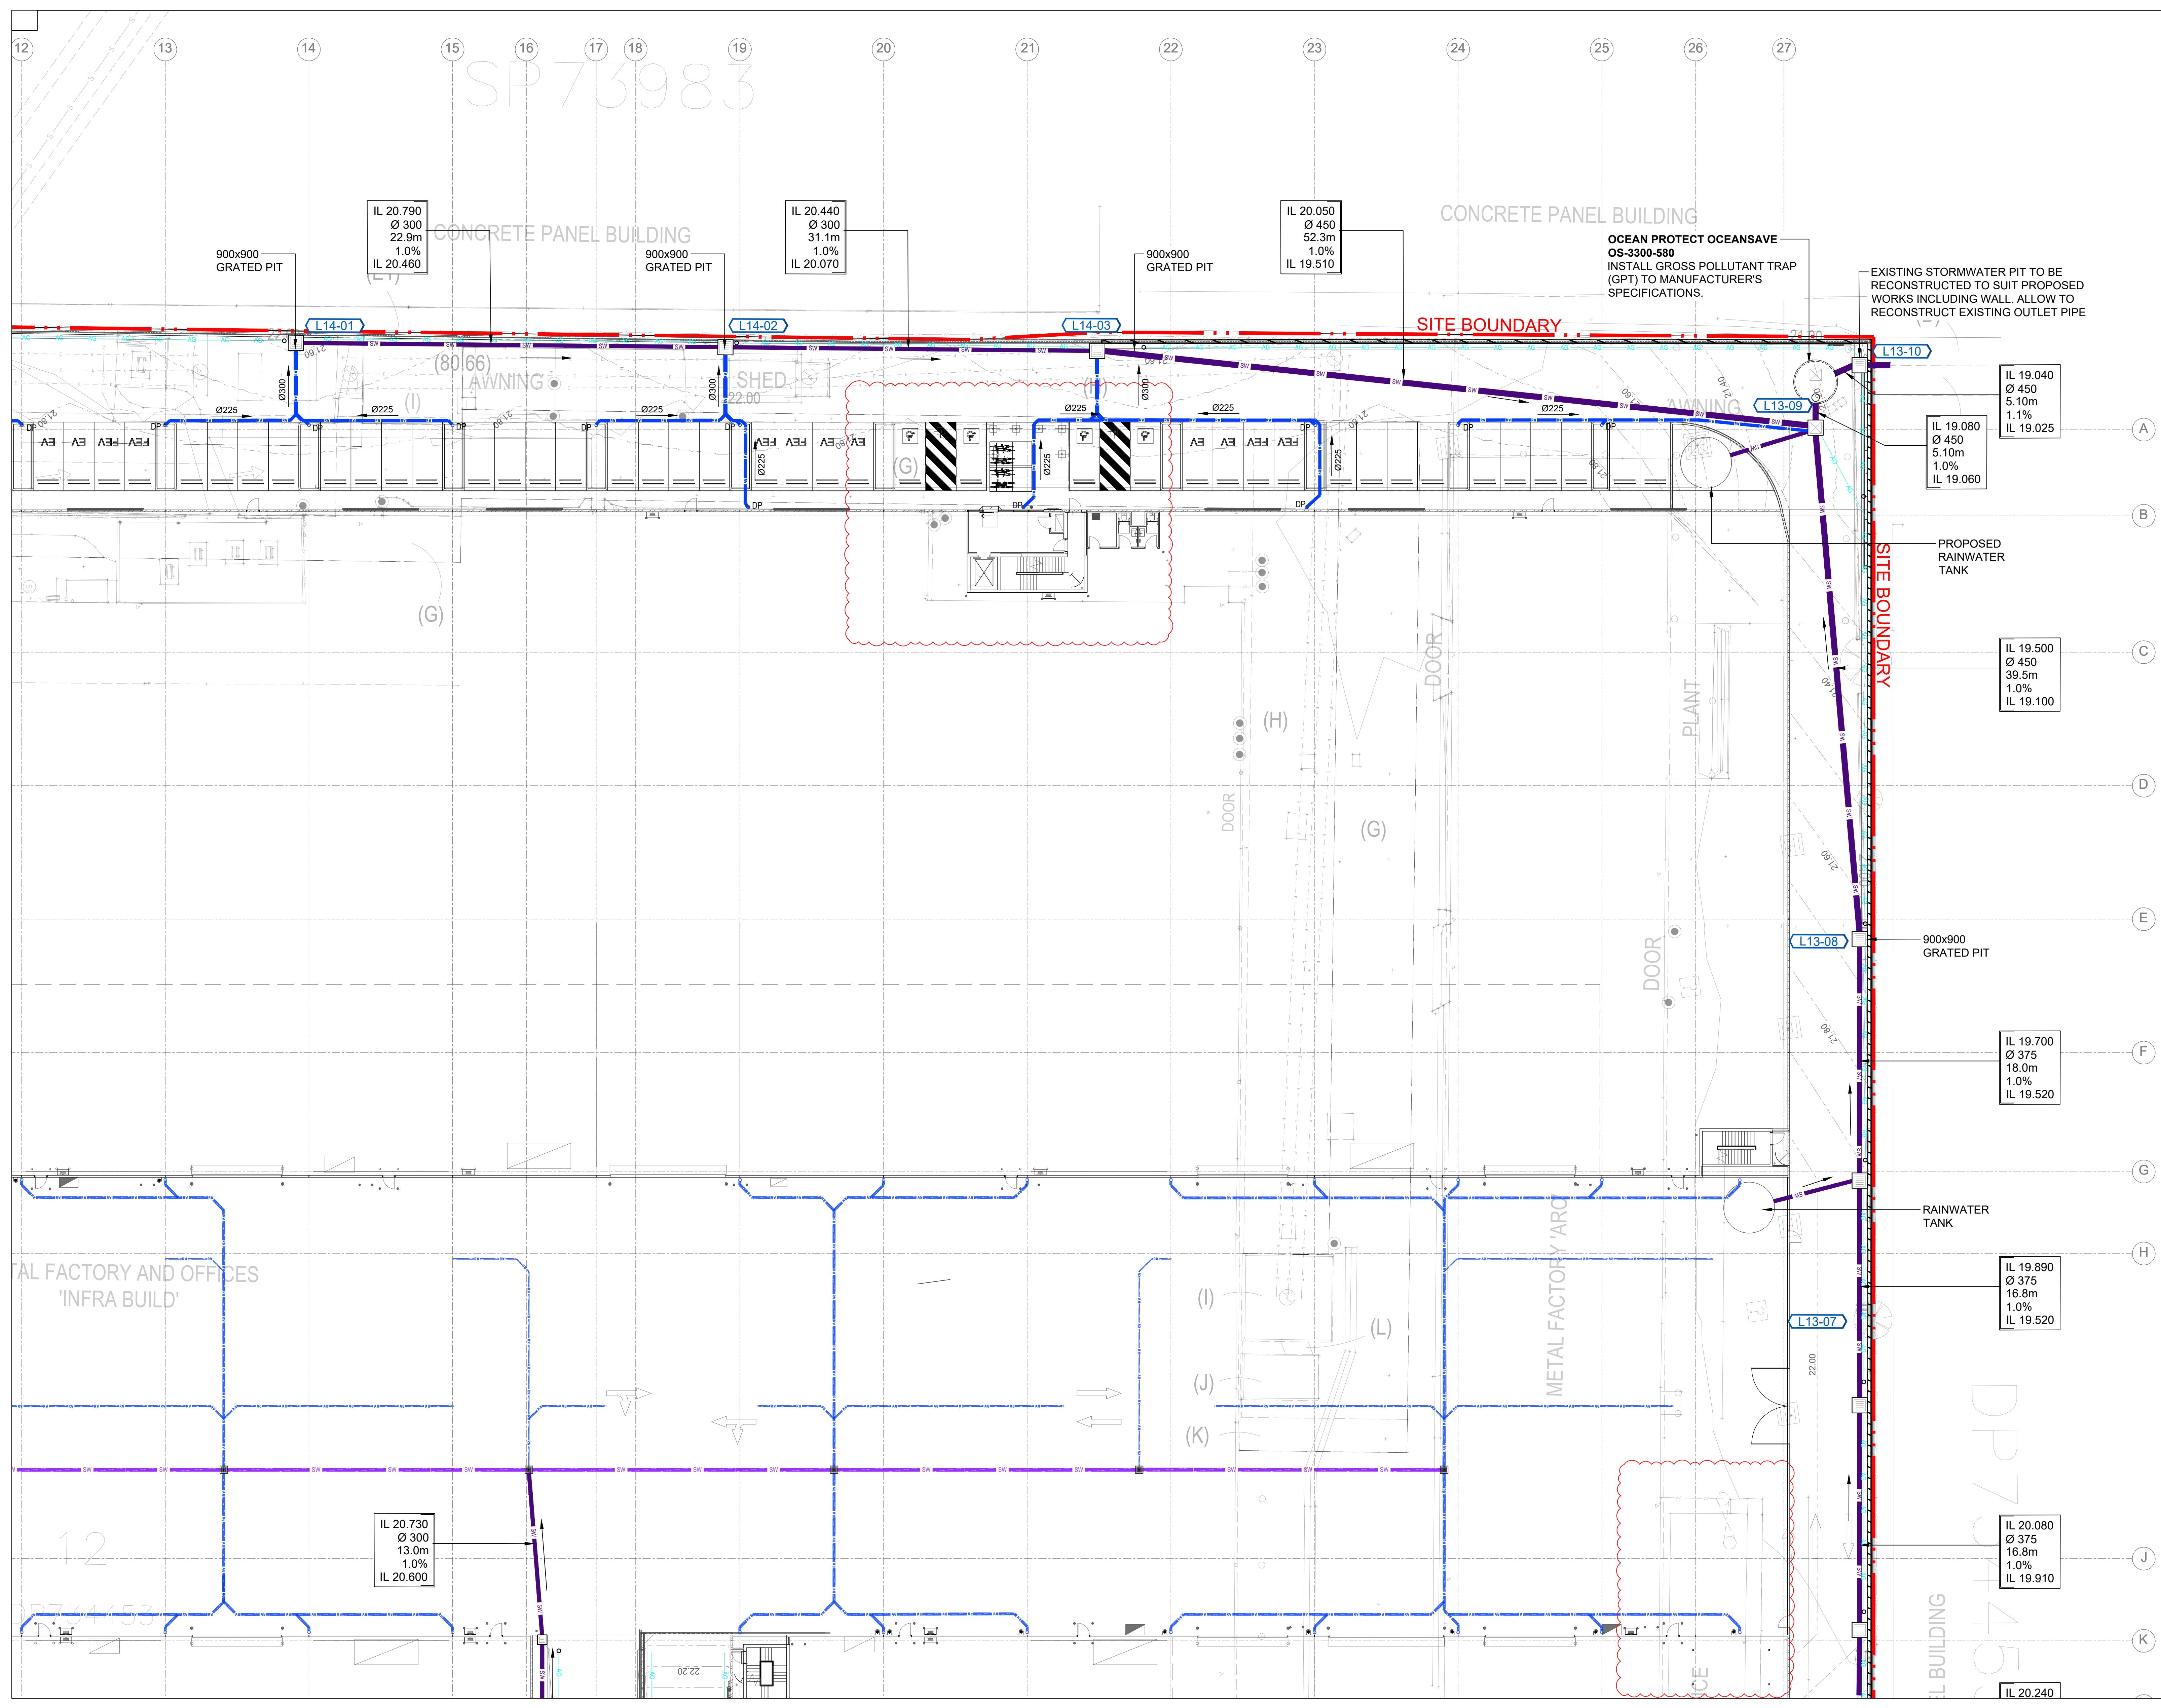

THESE DESIGNS, DRAWINGS AND SPECIFICATIONS ARE COPYRIGHT AND THE PROPERTY OF SCP CONSULTING AND MUST NOT BE USED, REPRODUCED OR COPIED WHOLLY OR IN PART WITHOUT THE WRITTEN PERMISSION OF SCP CONSULTING


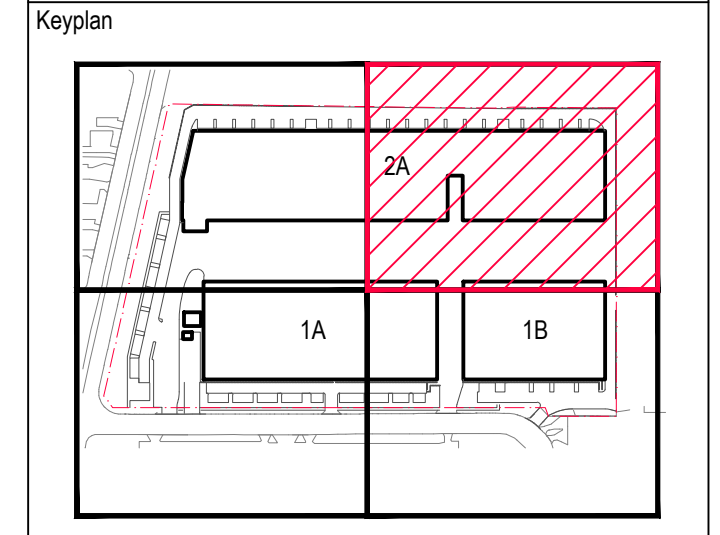
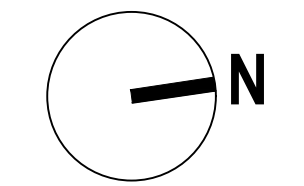


Rev	Revision Description	Date
A	ISSUED FOR \$4.55	30.03.2025

**scp** engineers and development consultants  
 1300 SCP ENG (727 364) | www.scpconsult.com.au  
 mail@scpconsult.com.au | ABN 80 003 078 024

Client: GATEWAY  
 Project: MILPERRA ROAD MULTI-LEVEL WAREHOUSE  
 Title: GROUND FLOOR STORMWATER DRAINAGE PLAN SHEET 2  
 Scale: 1:200  
 0 2 4 6 8 10m  
 Drawn: CR | Designed: LC | Checked: KZ | Approved: KH  
 Project Number: S240143 | Drawing Number: DWGS-CIV-03-0002 | Revision: A

THESE DESIGNS, DRAWINGS AND SPECIFICATIONS ARE COPYRIGHT AND THE PROPERTY OF SCP CONSULTING AND MUST NOT BE USED, REPRODUCED OR COPIED WHOLLY OR IN PART WITHOUT THE WRITTEN PERMISSION OF SCP CONSULTING

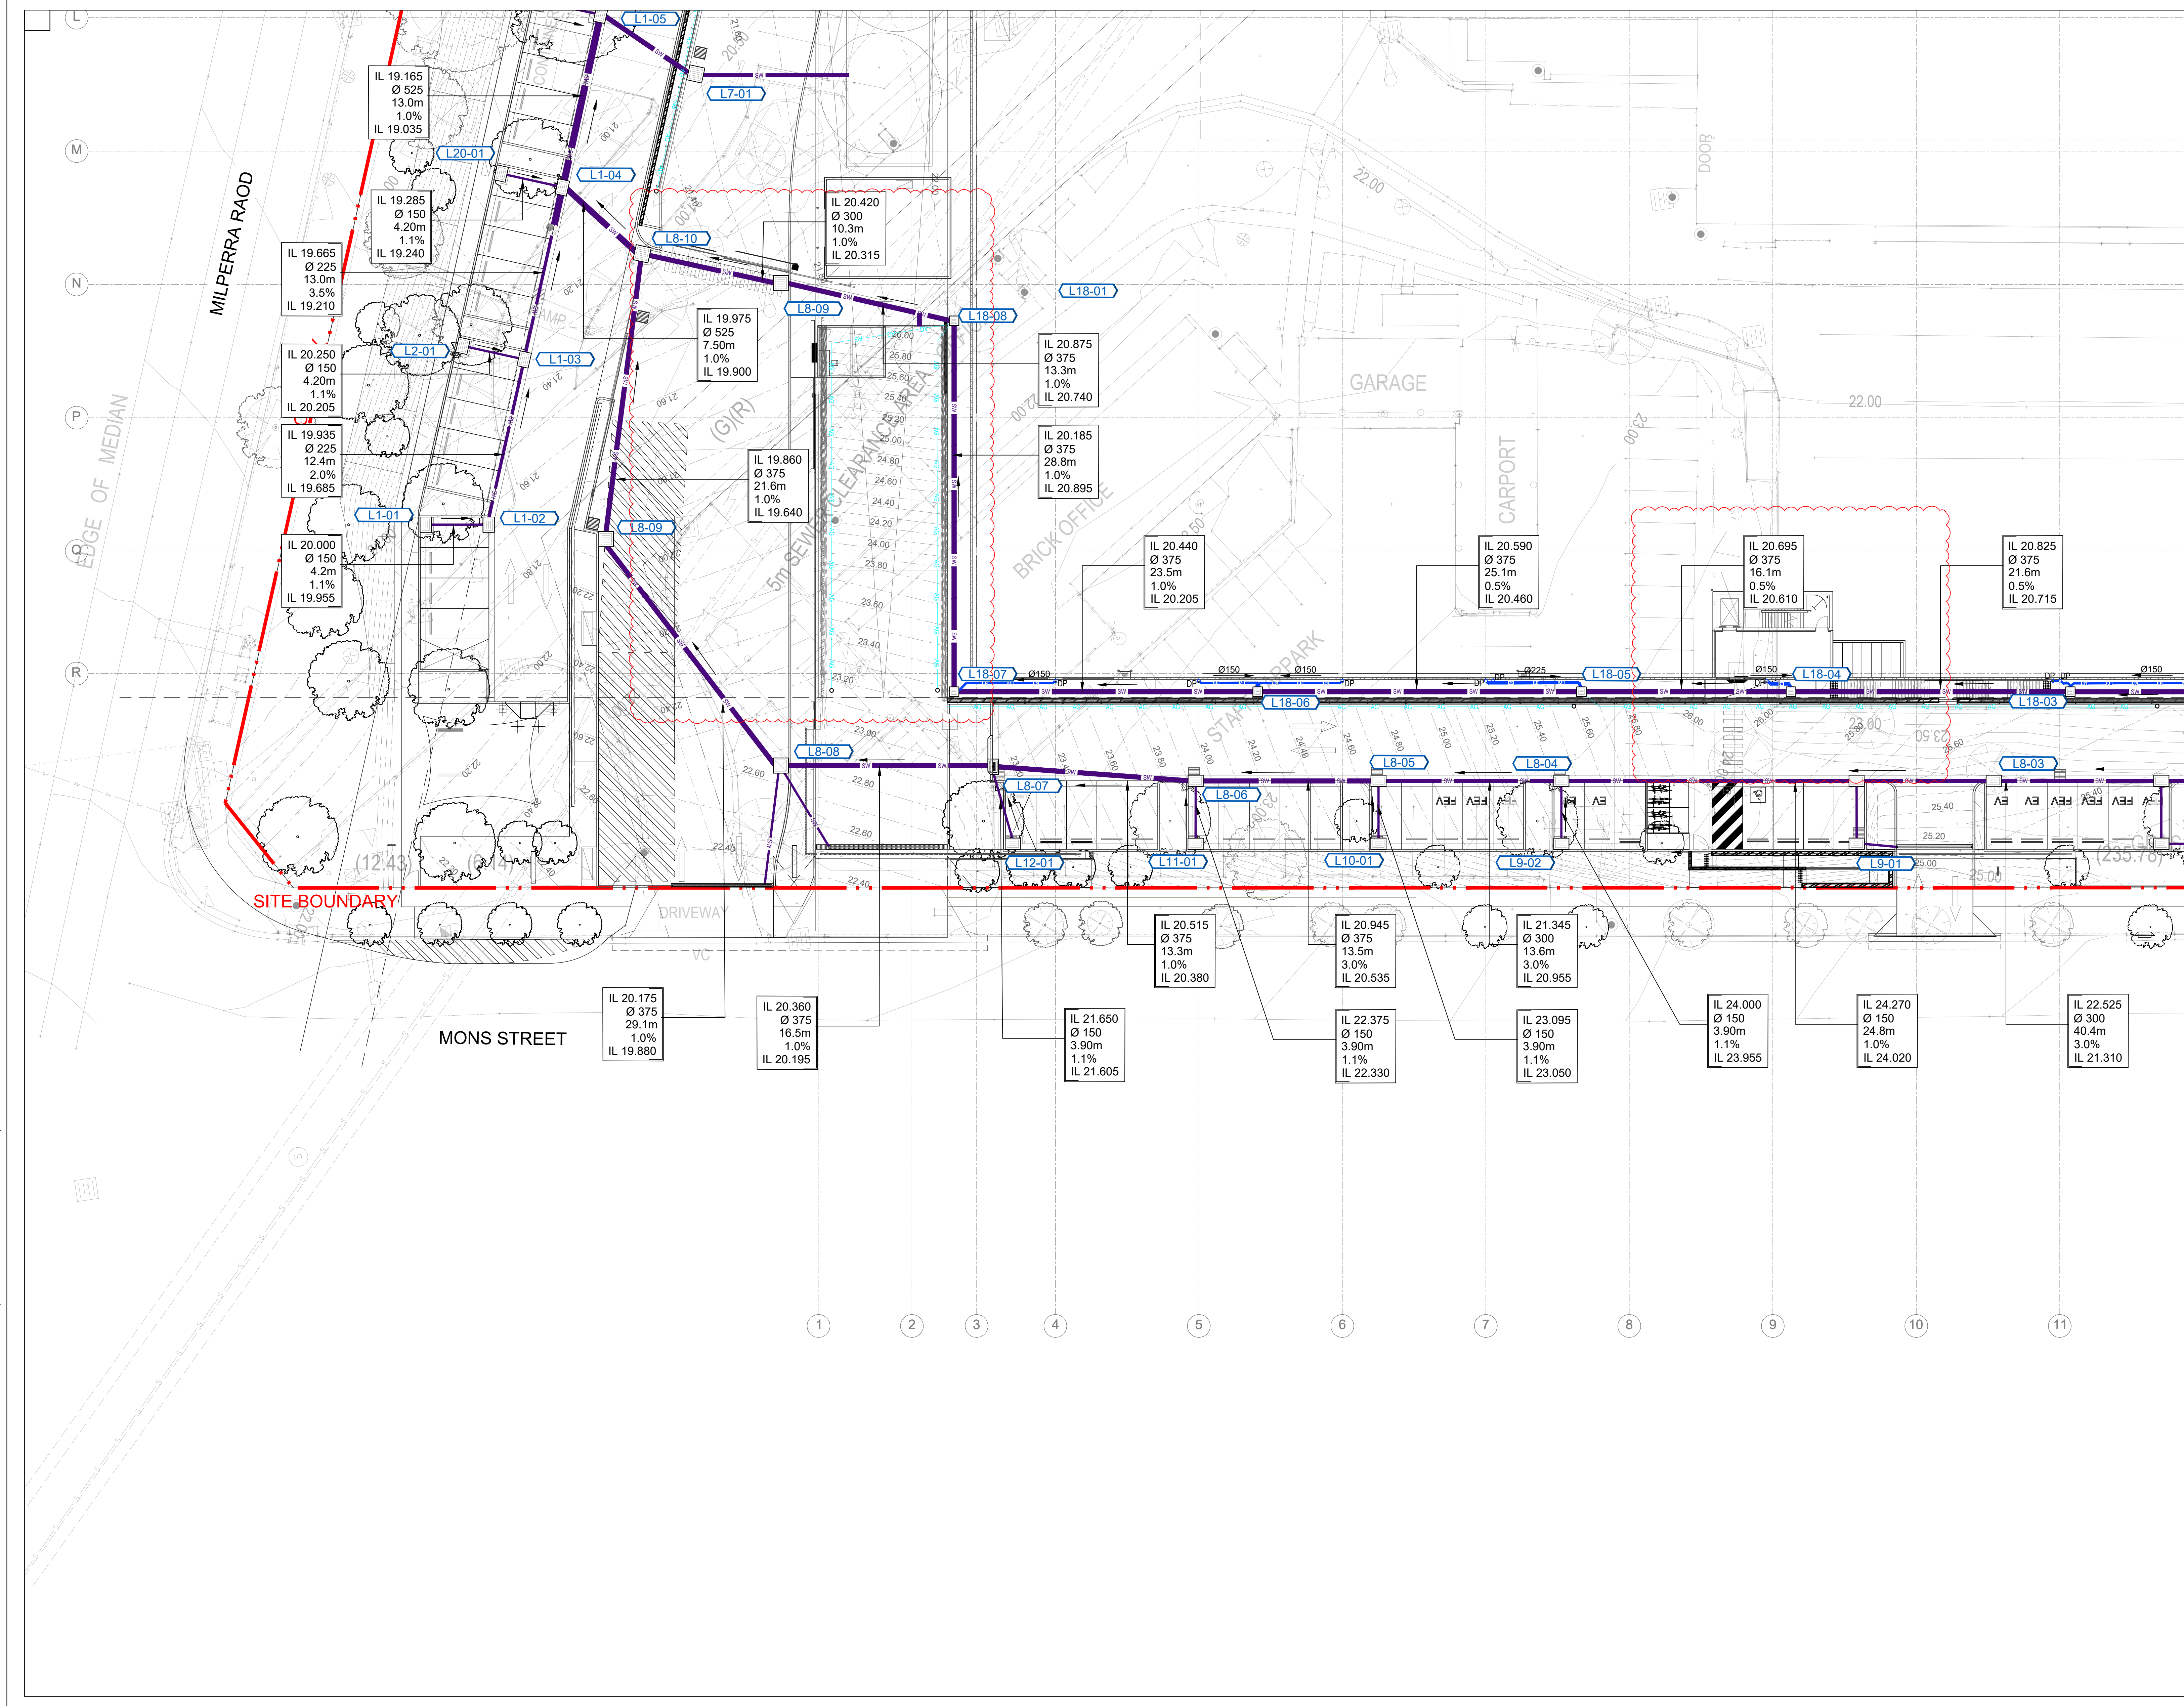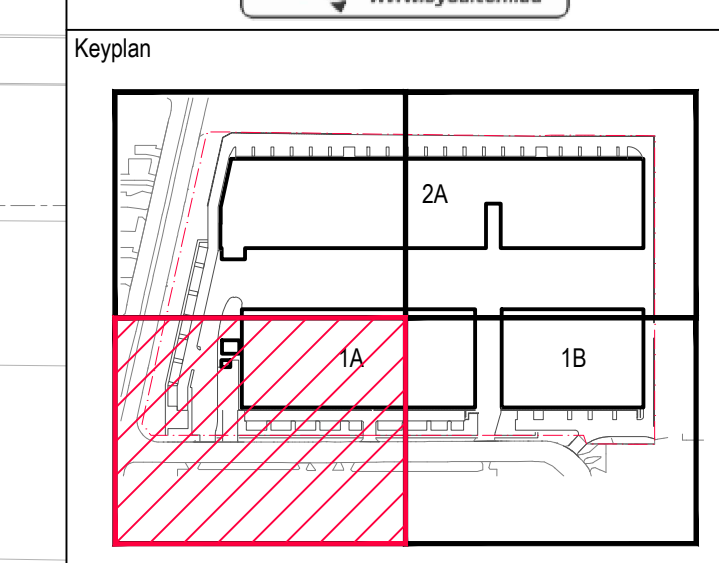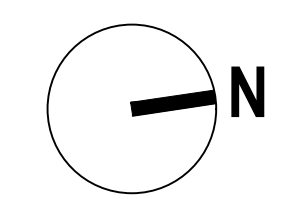

File Path: K:\S240143 MILPERRA ROAD MULTI-LEVEL WAREHOUSE\07\_CIVIL\BIM\DRAWINGS\SSA\50\DWGS-CIV-03-0000 (GROUND FLOOR STORMWATER DRAINAGE PLAN) DWG - SHEET 3 - DATE PRINTED: 30/03/2025 2:51:13 PM

Rev	Revision Description	Date
A	ISSUED FOR \$4.55	30.03.2025


**scp** engineers and development consultants  
 1300 SCP ENG (727 364) | www.scpconsult.com.au  
 mail@scpconsult.com.au | ABRN 80 003 076 024

Client: GATEWAY

Project: MILPERRA ROAD MULTI-LEVEL WAREHOUSE


Title: GROUND FLOOR STORMWATER DRAINAGE PLAN SHEET 3

Scale: 1:200


 


Drawn	Designed	Checked	Approved
CR	LC	KZ	KH
Project Number	Drawing Number	Revision	
S240143 DWGS-CIV-03-0003		A	

File Path: K:\S240143 MILPERRA ROAD MULTI-LEVEL WAREHOUSE\DWG\CIV\BIM\DRAWINGS\SS\50\DWGS-CIV-03-0000 (GROUND FLOOR STORMWATER DRAINAGE PLAN) DWG - SHEET 4 - DATE PRINTED: 30/03/2025 2:51:20 PM

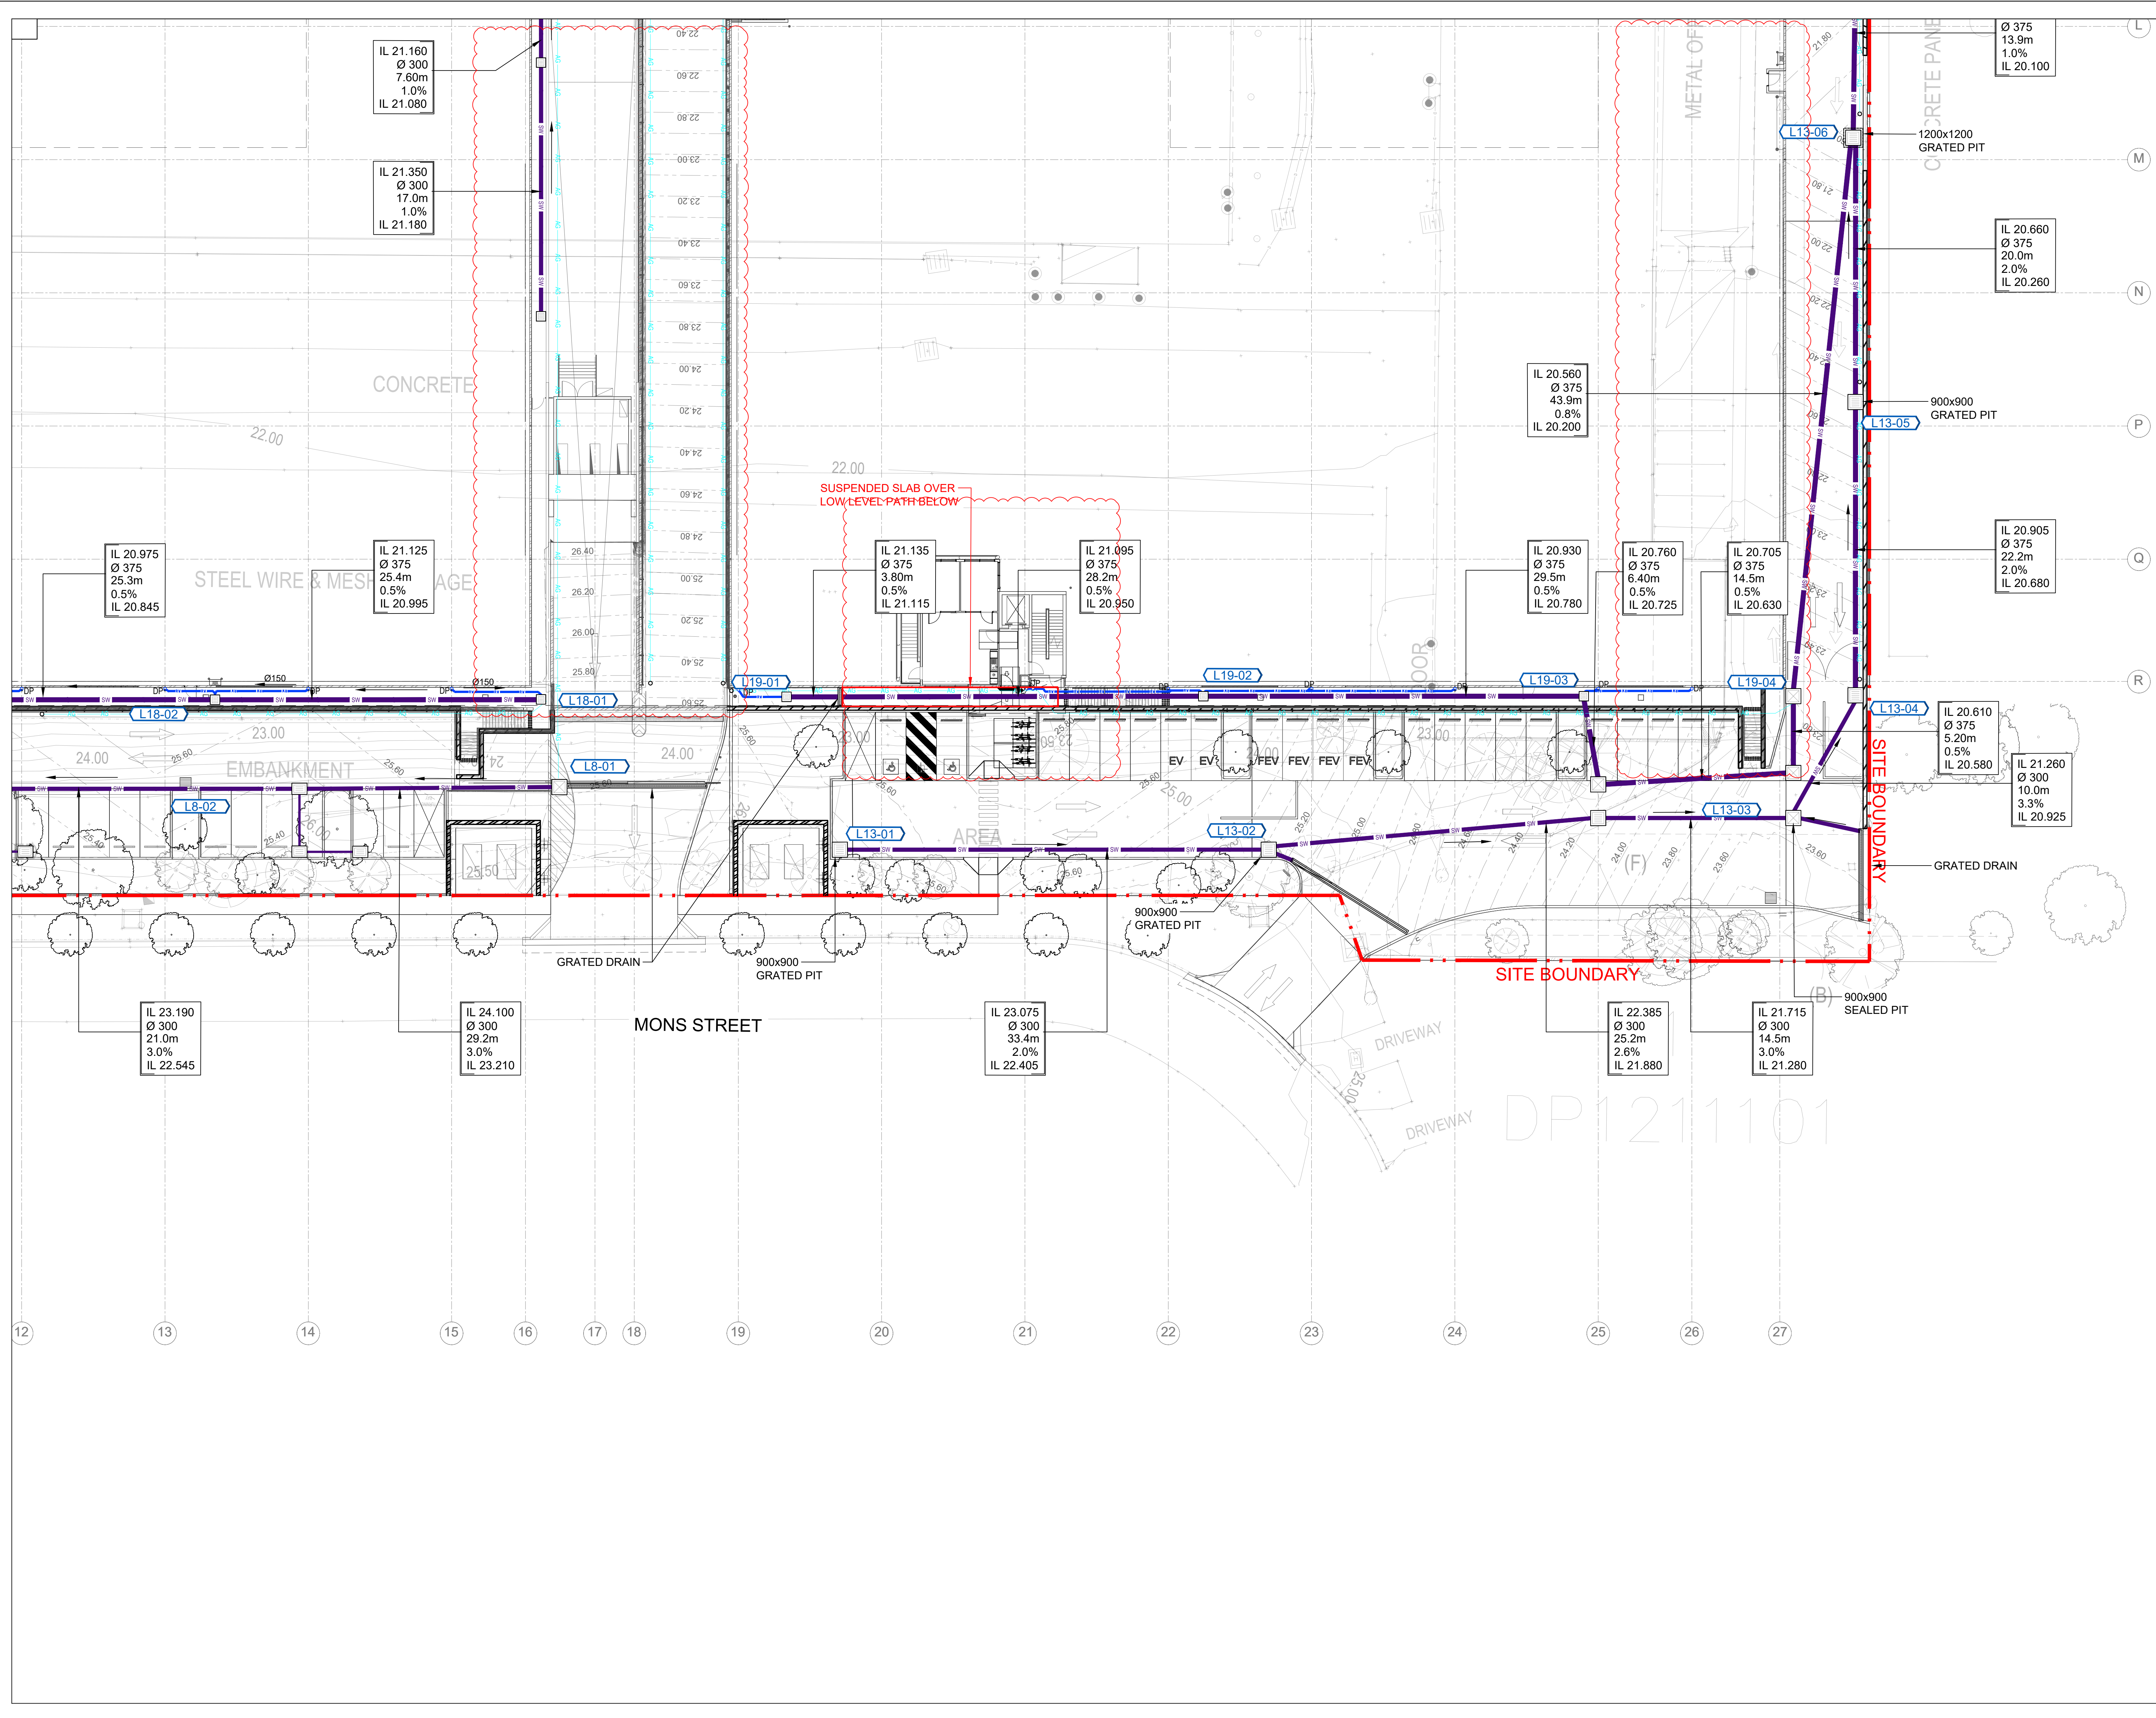

THESE DESIGNS, DRAWINGS AND SPECIFICATIONS ARE COPYRIGHT AND THE PROPERTY OF SCP CONSULTING AND MUST NOT BE USED, REPRODUCED OR COPIED WHOLLY OR IN PART WITHOUT THE WRITTEN PERMISSION OF SCP CONSULTING

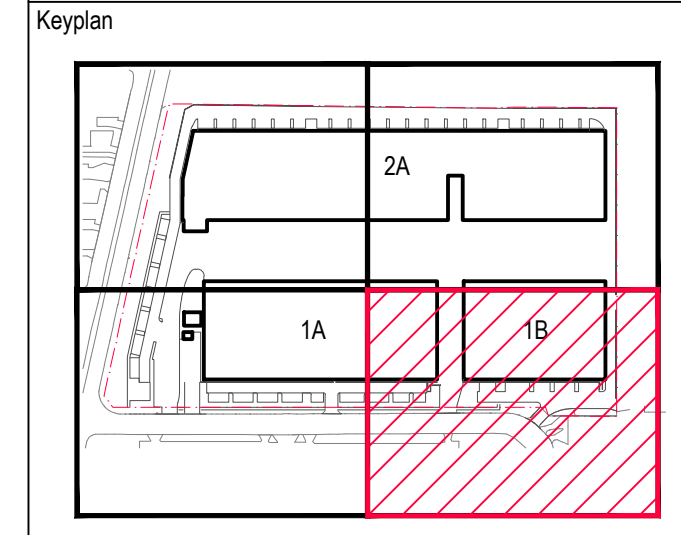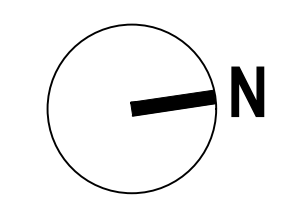

Rev	Revision Description	Date
A	ISSUED FOR \$4.55	30.03.2025

**scp** engineers and development consultants  
 ▲ 1300 SCP ENG (727 364) ▲ www.scpconsult.com.au  
 ▲ mail@scpconsult.com.au ▲ ABN 80 003 078 024

Client  
**GATEWAY**



Project  
**MILPERRA ROAD MULTI-LEVEL WAREHOUSE**

Title  
**GROUND FLOOR STORMWATER DRAINAGE PLAN SHEET 4**

Scale:  
0 2 4 6 8 10m  
1:200

Drawn	Designed	Checked	Approved
CR	LC	KZ	KH
Project Number	Drawing Number	Revision	
<b>S240143 DWGS-CIV-03-0004</b>		<b>A</b>	

THESE DESIGNS, DRAWINGS AND SPECIFICATIONS ARE COPYRIGHT AND THE PROPERTY OF SCP CONSULTING AND MUST NOT BE USED, REPRODUCED OR COPIED WHOLLY OR IN PART WITHOUT THE WRITTEN PERMISSION OF SCP CONSULTING

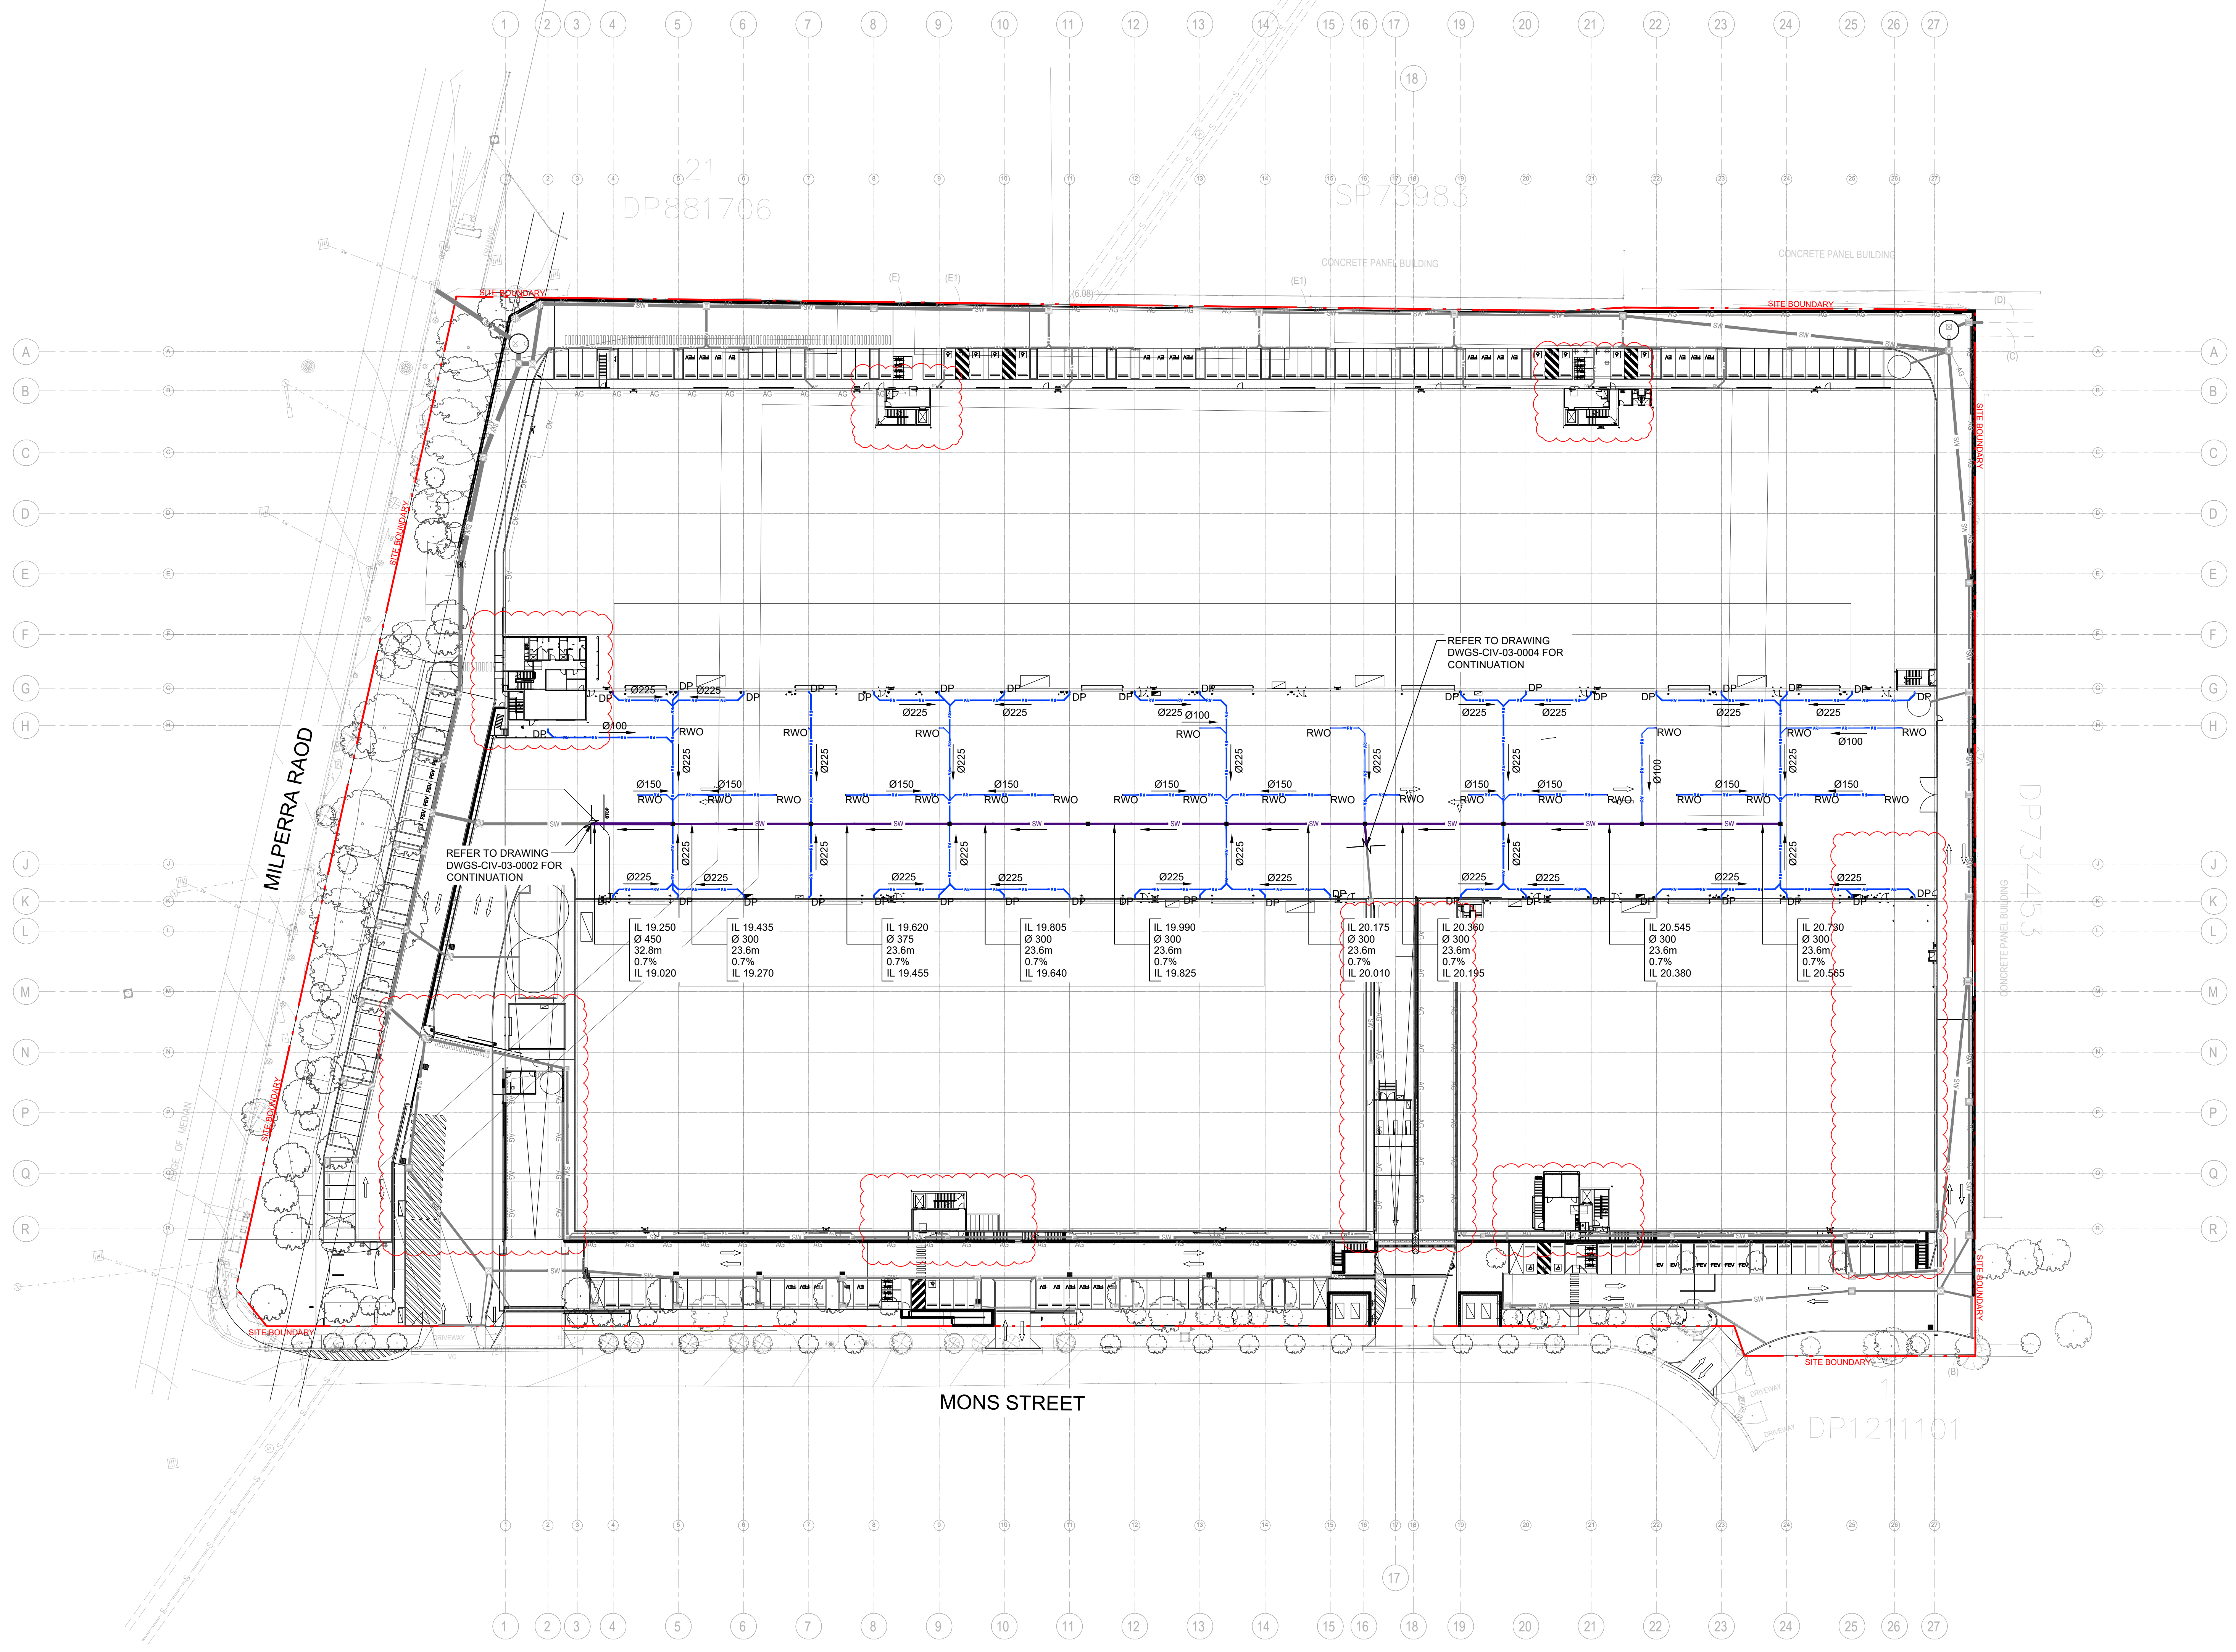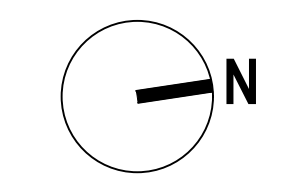

Rev	Revision Description	Date
A	ISSUED FOR \$4.55	30.03.2026



▲ 1300 SCP ENG (727 364) ▲ www.scpconsult.com.au  
 ▲ mail@scpconsult.com.au ▲ ABN 80 003 078 024

Client  
**GATEWAY**

Project  
**MILPERRA ROAD MULTI-LEVEL WAREHOUSE**

Title  
**GF LOADING DOCK STORMWATER DRAINAGE PLAN**

Scale:

Drawn	Designed	Checked	Approved
CR	LC	KZ	KH
Project Number	Drawing Number	Revision	
<b>S240143 DWGS-CIV-03-0100</b>		<b>A</b>	

File Path: K:\S240143 MILPERRA ROAD MULTI-LEVEL WAREHOUSE\DWGS-CIV-03-0100\GF LOADING DOCK STORMWATER DRAINAGE PLAN\DWG - SHEET 1 - DATE PRINTED: 30/03/2026 2:50:35 PM