





01 ELEVATION East SSSA
1:250

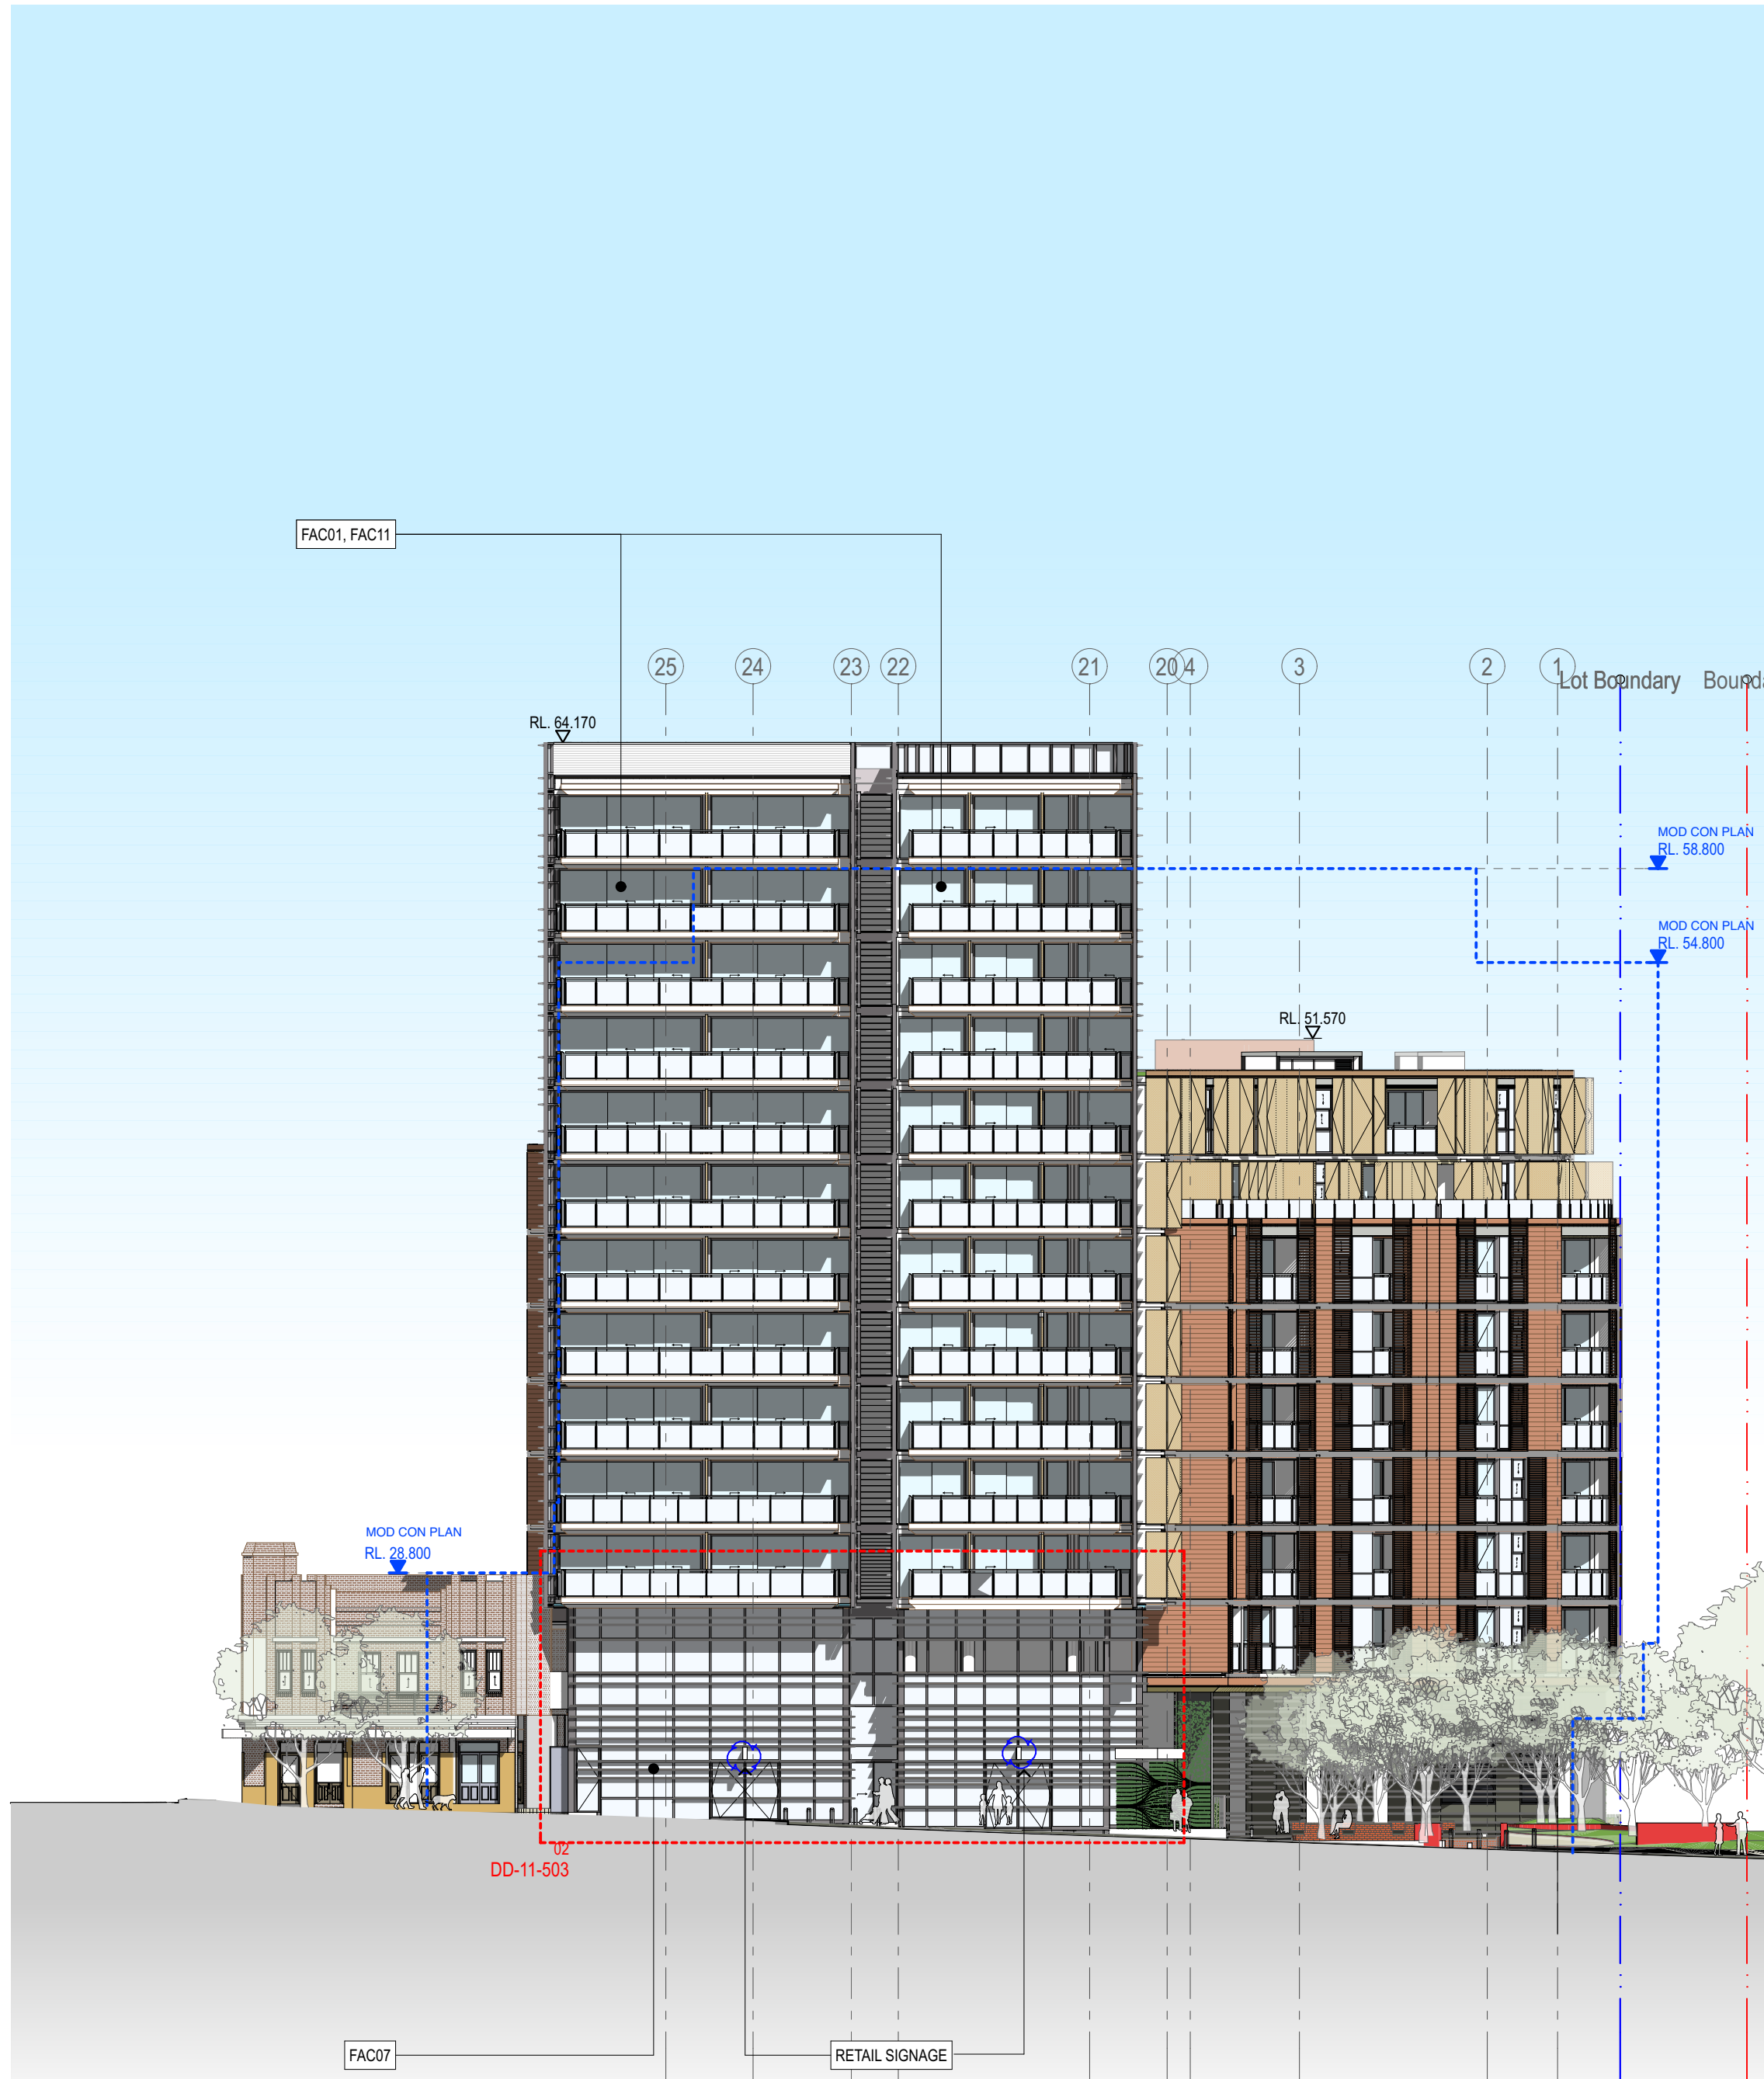

02 ELEVATION West SSSA
1:250

 

- GENERAL NOTES
- ALL DIMENSIONS AND EXISTING CONDITIONS SHALL BE CHECKED AND VERIFIED BY THE CONTRACTOR BEFORE PROCEEDING WITH THE WORK
 - ALL LEVELS RELATIVE TO AUSTRALIAN HEIGHT DATUM
 - DO NOT SCALE DRAWINGS. USE FIGURED DIMENSIONS ONLY

LEGEND

S	STUDIO
1B	1 BED
1BM	1 BED + MEDIA NOOK
1BS	1 BED + STUDY
2B	2 BED
2BM	2 BED + MEDIA NOOK
2BS	2 BED + STUDY
2BK	2 BED DUAL KEY
2BT	2 BED 2 STOREY TERRACE
3B	3 BED
3BM	3 BED + MEDIA NOOK
3BS	3 BED + STUDY
4B	4 BED
	RETAIL + NON-RESIDENTIAL
	CHILDCARE
	EXTERNAL AREA
	COURTYARD/BALCONY/WINTER-GARDEN

- 2 HOURS OF SUNLIGHT ACCESS
- NATURAL VENTILATION (NV)
- WIDE FRONTAGE NATURALLY VENTILATED
- ASSISTED VENTILATION
- SOUTH FACING APARTMENT
- ADAPTABLE APARTMENT
- LOBBY DUCTED VENTILATION
- APARTMENT ASSIST VENT DUCT
- ASSISTED VENTILATION
- GOOD VENTILATION
- NATURAL VENTILATION
- LOBBY CROSS VENTILATION

FAC001	Anodised aluminium Curtain Wall System with integrated operable windows with aluminium clip-on custom profiled extrusions
FAC002	Anodised aluminium Window Wall System with integrated operable windows and door systems (allow for 50/50 split between sliding and bi-fold functionality). Fenestration to facade system being anodised aluminium operable bi-fold perforated sunshade screens (allow for floor to floor coverage)
FAC003	Anodised aluminium Window Wall System with integrated operable windows and door systems (allow for 50/50 split between sliding and bi-fold functionality).
FAC004	Terracotta cladding (allow for minimum 1200 wide module)
FAC005	Anodised aluminium sliding sunshade screen bottom panels with battens at typically 100mm CC, 50mm SHS profile to framing and battens
FAC006	Anodised aluminium Curtain Wall System with integrated operable windows and door systems (allow for 50/50 split between sliding and bi-fold functionality) with aluminium clip-on custom profiled extrusions
FAC007	Anodised aluminium Curtain Wall System with integrated operable windows (allow for panel lift type e.g. "Reveal") and door systems (allow for full height pivot functionality). Aluminium clip-on custom profiled extrusions to facade.
FAC008	Full height aluminium clip-on custom profiled extrusions
FAC009	Brick Type 1 colour (earthly rust). Bowral pressed or similar. Final selection as per materials board.
FAC010	Rendered Masonry with integrated anodised aluminium window systems
FAC011	Balustrade. Frameless glazing with powder coated 8mm plate aluminium portal framing. Glazing is not captured all round
FAC012	Profiled anodised aluminium vertical batten using "clip-on" fixing as noted in elevation (to stairs)
FAC013	Fixed horizontal glass louvers
BS01	Stainless steel Bollard
BS01	Balustrade Type 01
BYR1	Stainless steel Bicycle Rail
DG1	Decomposed Granite Gravel
DG2	Decorative Gravel
HR2	Stainless steel Handrail
LP1	Lighting strip
P1	Paving Type 1 City of Sydney Precast Paving
P2	Paving Type 2 Precast Concrete Paving with Granite stone inlay
P3	Paving Type 3 Granite Setts to parking bays
P4	Paving Type 4 Exposed Aggregate Concrete path
P5	Paving Type 5 Precast paving to traffic areas
P6	Paving Type 6 Brick Paving
PIT	Proposed Service Pits
RW1	Brick base with a Timber capping Retaining wall
RW2	Brick base with a Precast concrete capping Retaining wall
RW3	In situ concrete Retaining wall
RW4	Heritage Interpretation wall
ST1	Corten Steel Edging
TD1	Timber Bench Seats
TD2	Timber Composite vertical batten screen
TD3	Timber Decking
TD3	CCTV Camera

06	08/09/2017	ISSUED FOR S96 APPROVAL	FJMT
05	01/10/2016	ISSUED FOR S96 APPROVAL	FJMT
04	21/06/2016	REVISED SSDA	FJMT
03	31/10/2015	REFER REVISION CLOUDS	FJMT
02	03/07/2015	REFER REVISION CLOUDS	FJMT
01	24/10/2014	ISSUED FOR SSDA APPROVAL	FJMT

REV.	DATE	DESCRIPTION	BY
01	24/10/2014	ISSUED FOR SSDA APPROVAL	FJMT

CLIENT

FRASERS PROPERTY

Fraser's Broadway
Suite 11, Lumiere Commercial,
Level 12, 101 Bathurst Street,
Sydney, NSW, 2000, Australia

ARCHITECT

fjmt

francis-jones morehen thorp

SYDNEY
Level 5, 70 King Street
Sydney NSW 2000 Australia
T +61 2 9251 7077
F +61 2 9251 7072
E fjmt@fjmt.com.au
W www.fjmt.com.au

NOMINATED ARCHITECT: RICHARD FRANCIS-JONES (REG NO 5301)

PROJECT

Central Park Block 11
O'Connor Street, Chippendale
Sydney
Fraser's Broadway

TITLE

ELEVATIONS
East and West Elevations Typical

SCALE	1:250 @ A1	DRAWN	FJMT	PROJECT CODE
DATE	24/10/2014	APPROVED	SB	FB11
SHEET NO.	SSDA-11-402	REVISION		06

WHEN PRINTED AT 50% ON A3 THE SCALE IS 1:500

Issued for Approval