


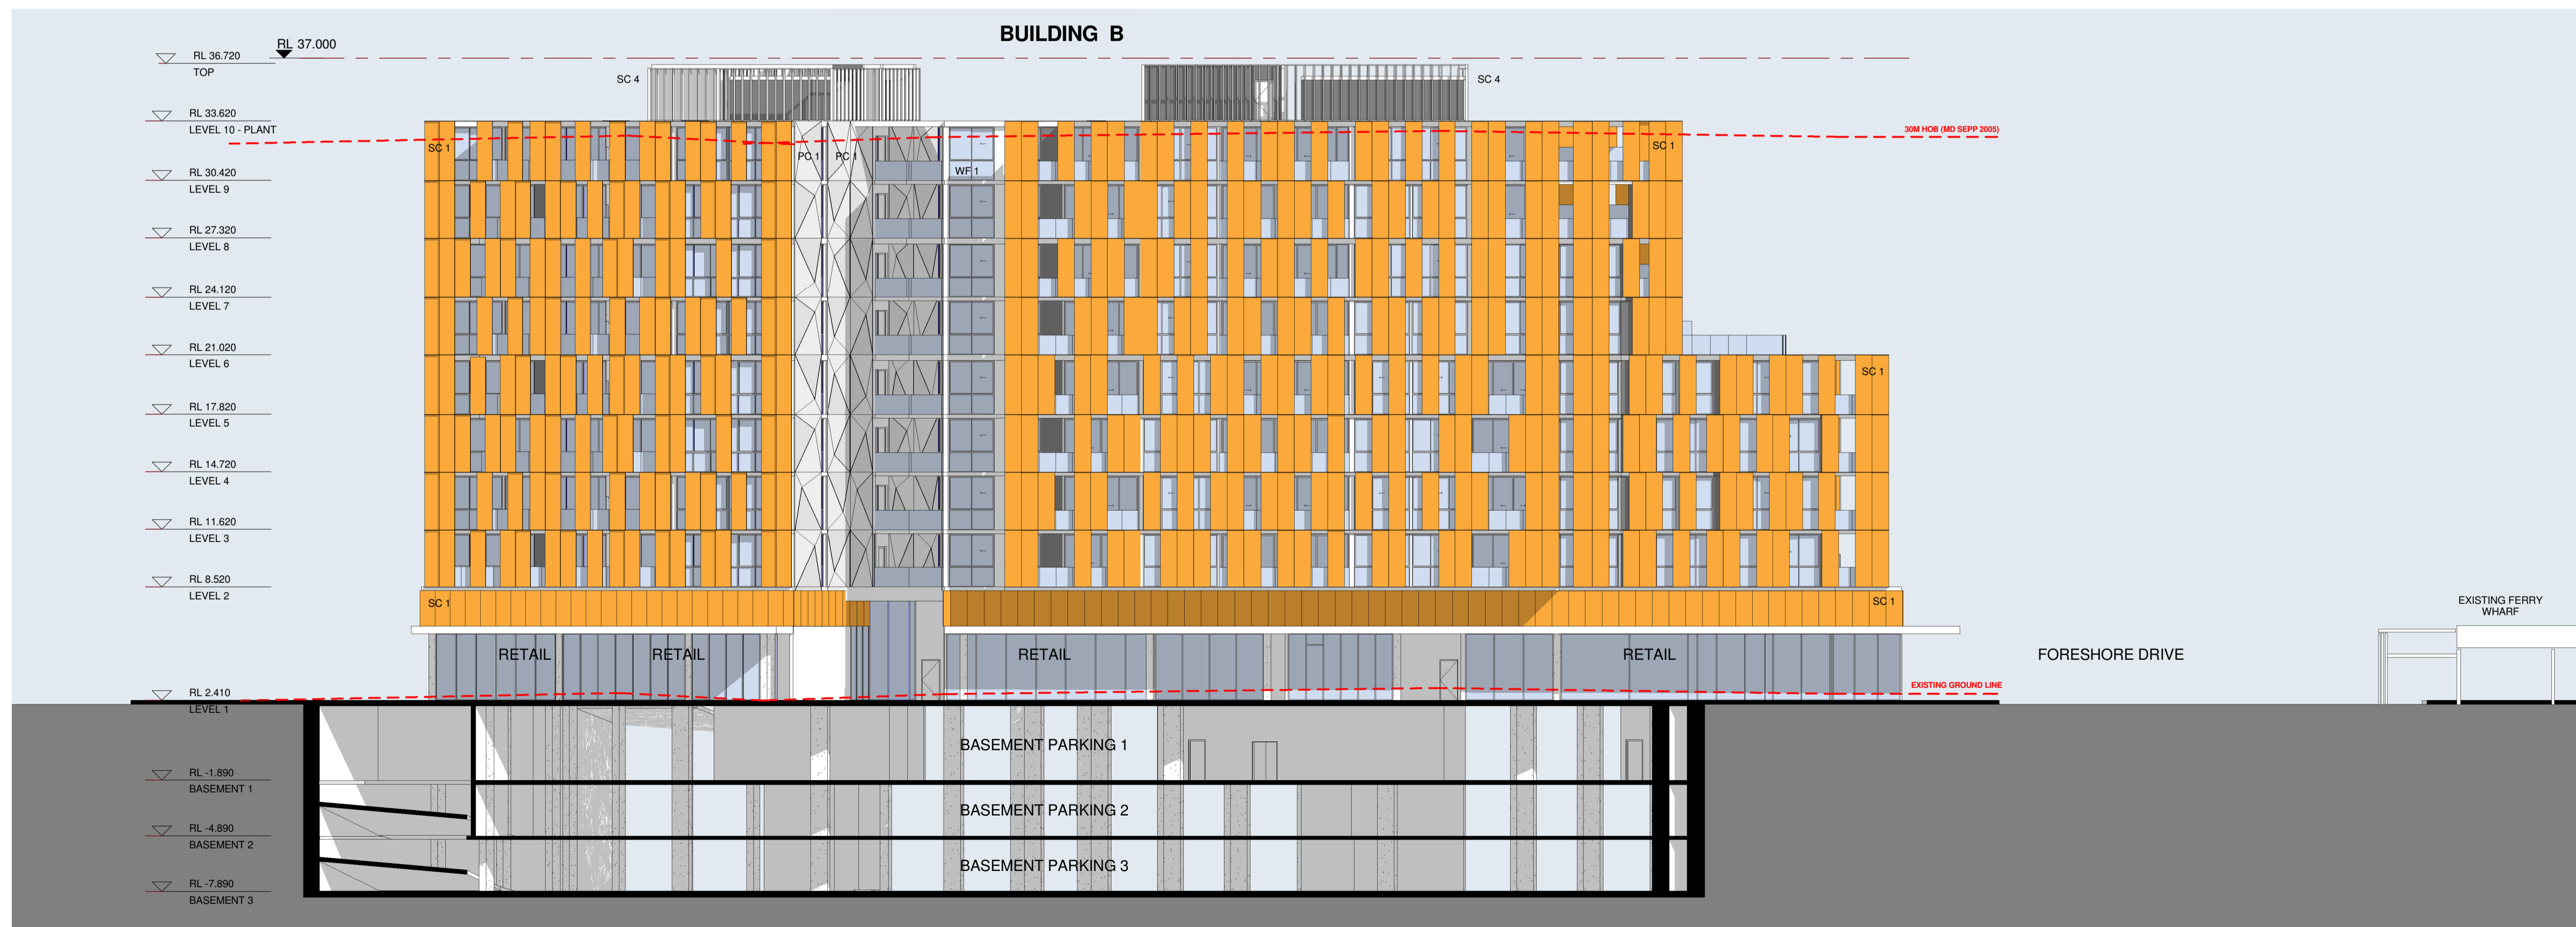

1 ELEVATION
B1-B2 WEST ELEVATION
1 : 200



2 ELEVATION
B1-B2 EAST ELEVATION
1 : 200


NORTH POINT

Stanic architects is the owner of the copyright subsisting in these drawings, plans, designs and specifications. They must not be used, reproduced or copied, in whole or in part, nor may the information, ideas and concepts therein contained (which are confidential to Stanic architects) be disclosed to any person without the prior written consent of that company.

REV	DESCRIPTION OF CHANGE	DATE
H	DA REVISION	05.09.14
I	DA REVISION	28.10.14
J	SB ISSUE	01.05.15
K	SCREENS TO RETAIL LEVEL HIDDEN FOR CLARITY. NOTES AMENDED	07.05.15

Level 2
8520
LEGEND

- AWN 1 ALUMINIUM SOFFIT AWNING SILVER
- AWN 2 SUN SHADING DEVICE TO CHILD CARE CENTRE
- OUTDOOR PLAY AREA
- BAL 1 OPAQUE WHITE GLASS BALUSTRADE
- Level 1 BAL 4 CLEAR GLASS BALUSTRADE
- BAL 4 CHILD PROOF FRAMELESS GLASS BALUSTRADE TO CHILD CARE CENTRE
- P 2410 PAINT FINISH - DULUX P14B1Q 'GREY PEBBLE' QUARTER STR
- PC 1 GROOVED PRECAST CONCRETE PANEL. PAINT FINISH
- Basement 1 CONCRETE. PAINT FINISH TO MATCH WF1
- SC 1 PERFORATED ANODISED ALUMINIUM VERTICAL LOUVERED SCREEN. ANODISED ALUMINIUM UNIVERSAL ANODISEPS 'ORIENTAL GOLD' PERFORATED VERTICAL LOUVERED SCREEN. ANODISED ALUMINIUM FINISH
- SC 2 CHILD CARE CENTRE PERIMETER SCREEN
- SC 3 CHILD CARE CENTRE PERIMETER SCREEN
- SC 4 ROOF PLANT SCREEN
- WF 1 WINDOW FRAMES - INTERPON D2015 ULTRIVA ASTEROID PEARL MATT YZ70A

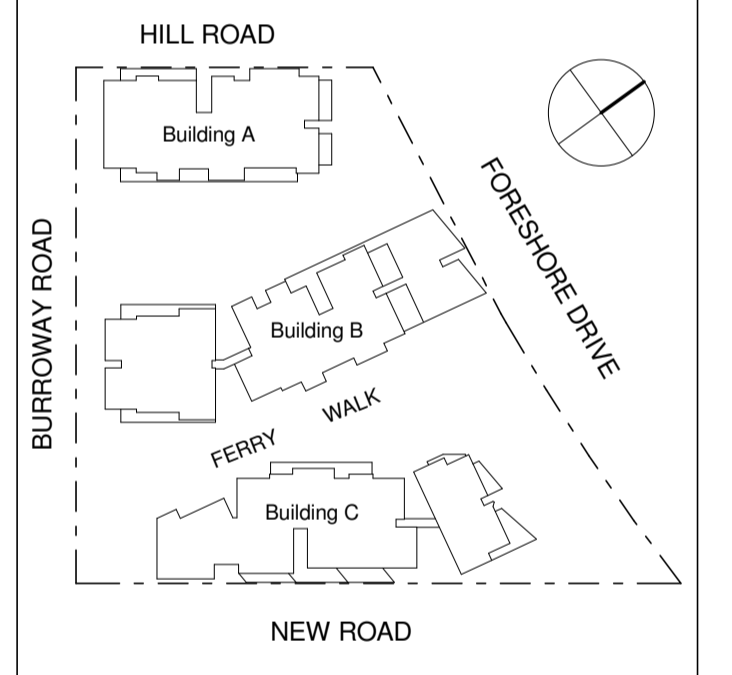

PROJECT MANAGER
IONIC MANAGEMENT PTY. LTD
Level 37, Chifley Tower, 2 Chifley Square, Sydney 2000
P: 02 8313 0340
cyan@ionic.net.au

CLIENT
PAYCE CONSOLIDATED LTD
Level 37, Chifley Tower, 2 Chifley Square, Sydney 2000
P: 02 8080 2300
F: 02 8080 2399
reception@payce.com.au

ARCHITECTS:
stanic architects
Level 2 243 Liverpool Street
East Sydney NSW 2010
T: (61 2) 9358 2558
E: info@stanic.com.au
ABN 11002633481

HDR | RICE DAUBNEY

PROJECT
SOPA "DOCK" 1 BURROWAY RD
WENTWORTH POINT, THE WHARF SITE
SYDNEY OLYMPIC PARK

DRAWING TITLE
ELEVATION BUILDING B EAST & WEST

SCALE: (ORIGINAL SIZE A1)
1 : 200
CHECKED: JN

PROJECT NUMBER: 14 003
DRAWING NUMBER: DA 1503
ISSUE: K