

1 ELEVATION
A-B2 WEST ELEVATION
1 : 200

NORTH POINT

Stansic architects is the owner of the copyright subsisting in these drawings, plans, designs and specifications. They must not be used, reproduced or copied, in whole or in part, nor may the information, ideas and concepts therein contained (which are confidential to Stansic architects) be disclosed to any person without the prior written consent of that company.


REV	DESCRIPTION OF CHANGE	DATE
H	DA REVISION	05.09.14
I	DA REVISION	28.10.14
J	S&B ISSUE	01.05.15

LEVELS:

- RL 36.720 TOP
- RL 33.620 LEVEL 10 - PLANT
- RL 30.420 LEVEL 9
- RL 27.320 LEVEL 8
- RL 24.120 LEVEL 7
- RL 21.020 LEVEL 6
- RL 17.820 LEVEL 5
- RL 14.720 LEVEL 4
- RL 11.620 LEVEL 3
- RL 8.520 LEVEL 2
- RL 2.410 LEVEL 1

LEGEND:

- AWN 1 ALUMINIUM SOFFIT AWNING SILVER
- AWN 2 SUN SHADING DEVICE TO CHILD CARE CENTRE
- OUTDOOR PLAY AREA
- BAL 1 OPAQUE WHITE GLASS BALUSTRADE
- BAL 2 CLEAR GLASS BALUSTRADE
- BAL 4 CHILDPROOF FRAMELESS GLASS BALUSTRADE TO CHILD CARE CENTRE
- P 1 PAINT FINISH - DULUX P14B1Q 'GREY PEBBLE' QUARTER STR
- PC 1 GROOVED PRECAST CONCRETE PANEL, PAINT FINISH
- SC 3 CONCRETE, PAINT FINISH TO MATCH WF1
- SC 1 PERFORATED ANODISED ALUMINIUM VERTICAL LOUVERED SCREEN, ANODISED ALUMINIUM UNIVERSAL ANODISERS' ORIENTAL GOLD
- SC 2 PERFORATED VERTICAL LOUVERED SCREEN, ANODISED ALUMINIUM FINISH
- SC 3 CHILD CARE CENTRE PERIMETER SCREEN
- SC 4 ROOF PLANT SCREEN
- WF 1 WINDOW FRAMES - INTERPON D2015 ULTRIVA ASTEROID PEARL MATT Y270A

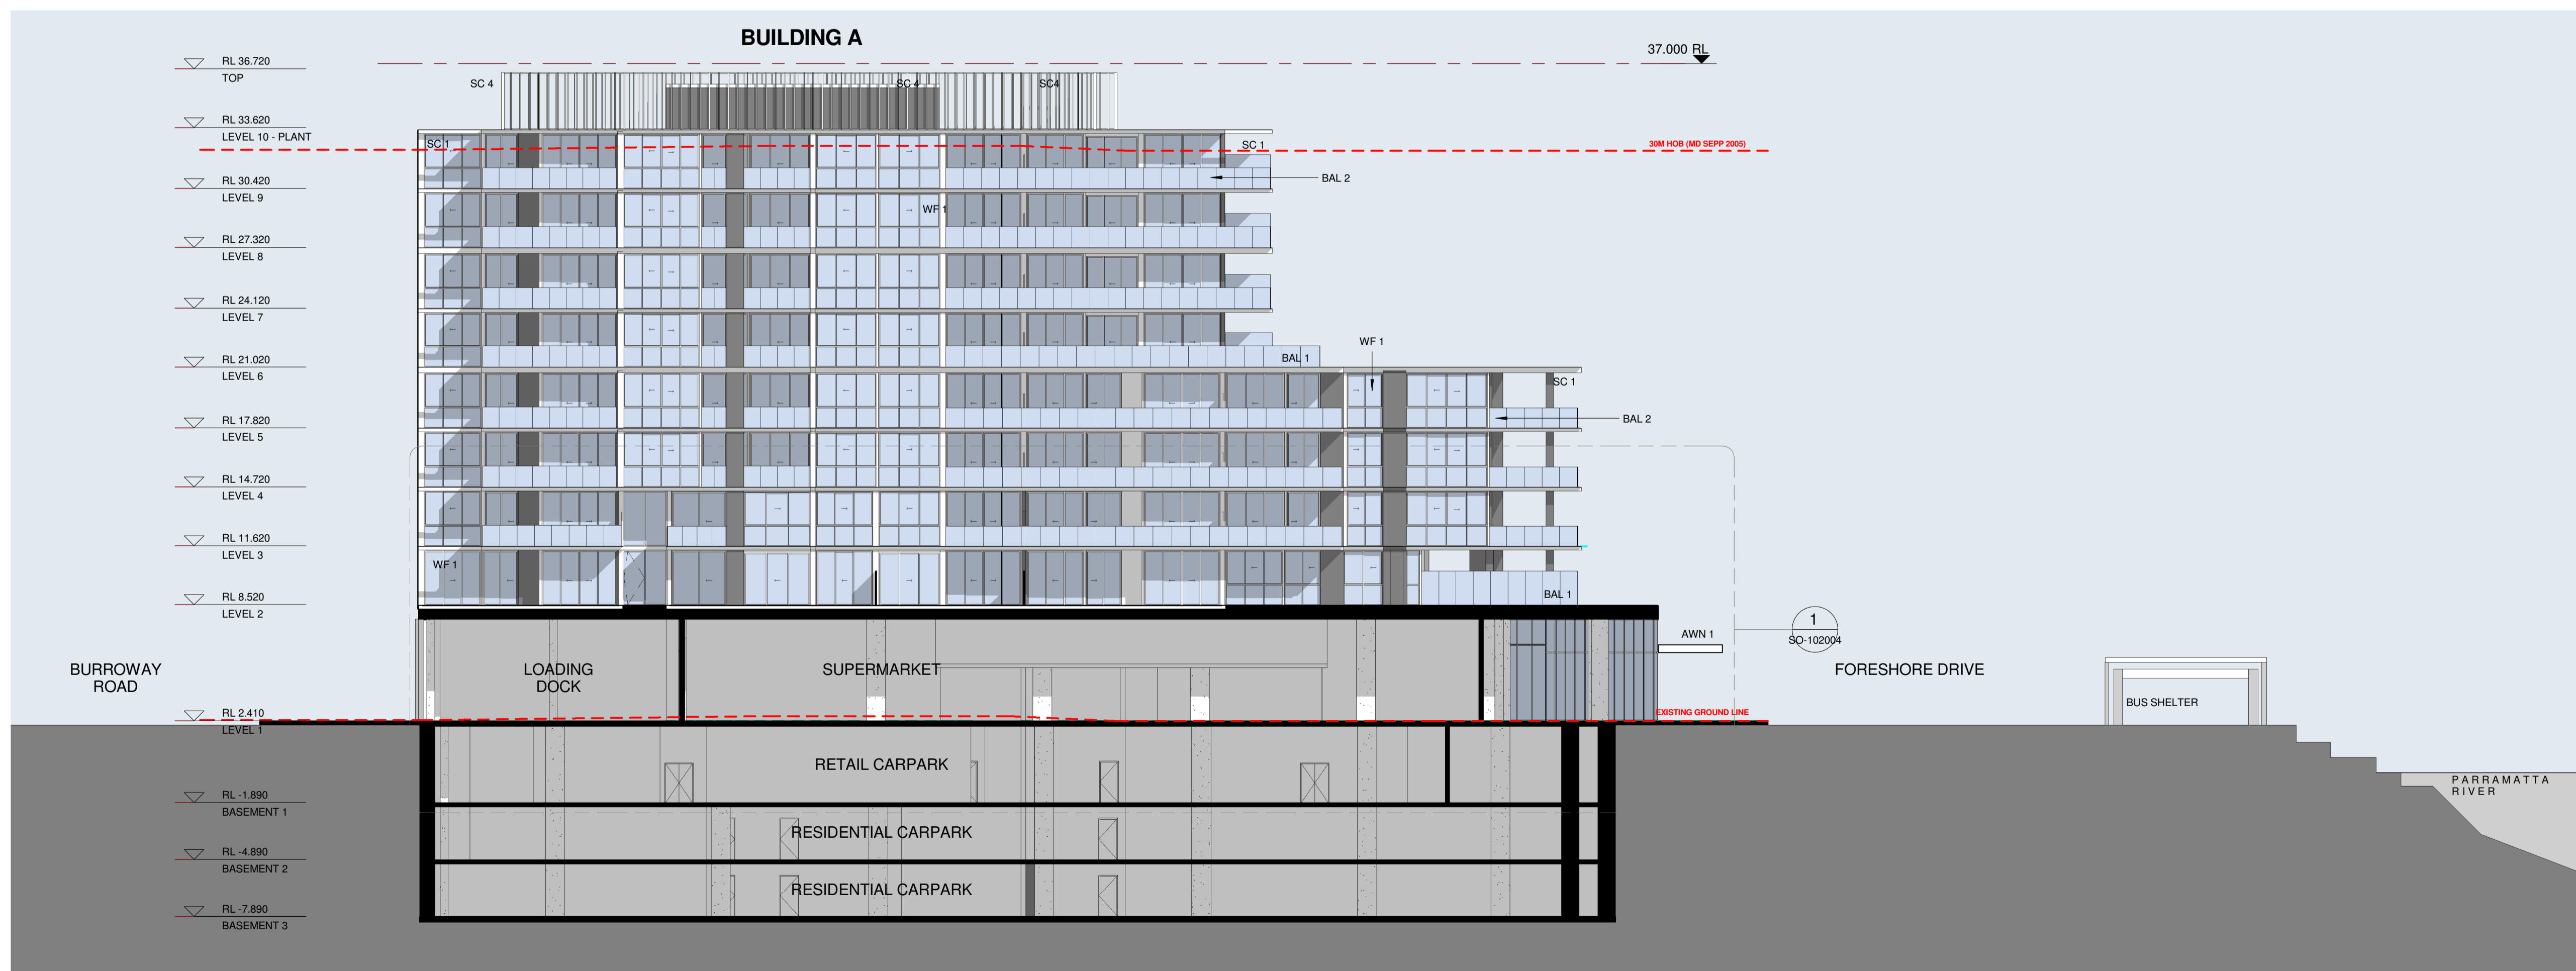

2 ELEVATION
A - EAST ELEVATION
1 : 200

HILL ROAD

BURROWAY ROAD

FORESHORE DRIVE

NEW ROAD

PROJECT MANAGER
IONIC MANAGEMENT PTY. LTD
LEVEL 37, CHIFLEY TOWER, 2 CHIFLEY SQUARE SYDNEY 2000
P: 02 8313 0340
cryan@ionic.net.au

CLIENT
PAYCE CONSOLIDATED LTD
LEVEL 37, CHIFLEY TOWER, 2 CHIFLEY SQUARE SYDNEY 2000
P: 02 8680 2300
F: 02 8680 2399
reception@payce.com.au

ARCHITECTS:
stansic architects
Level 2 243 Liverpool Street East Sydney NSW 2010
T: (61 2) 9358 2558
E: info@stansic.com.au
ABN 1102633481

HDR | RICE DAUBNEY

PROJECT
SOPA "DOCK" 1 BURROWAY RD
WENTWORTH POINT, THE WHARF SITE SYDNEY OLYMPIC PARK

DRAWING TITLE
ELEVATION BUILDING A EAST & WEST

SCALE: (ORIGINAL SIZE A1)
1 : 200

CHECKED: JN

PROJECT NUMBER: 14 003
DRAWING NUMBER: DA 1502
ISSUE: J