
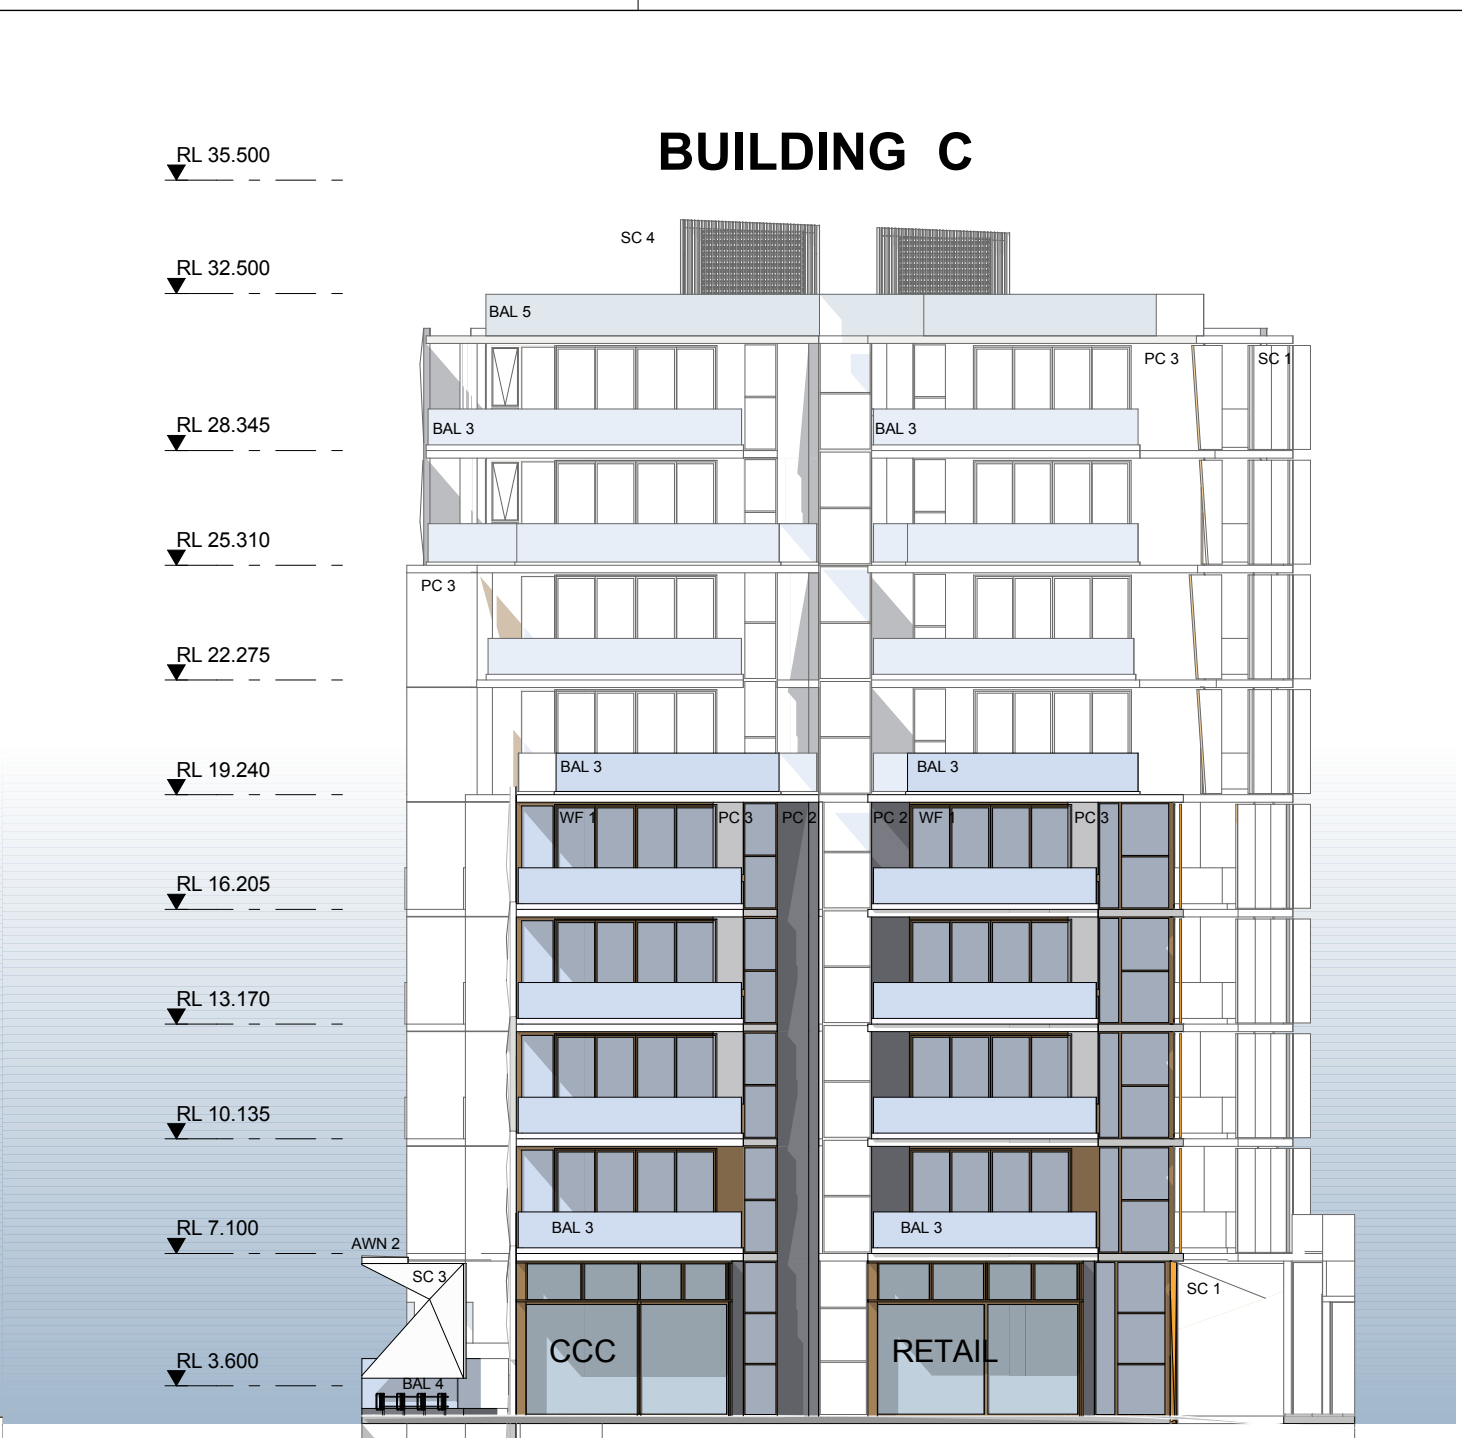



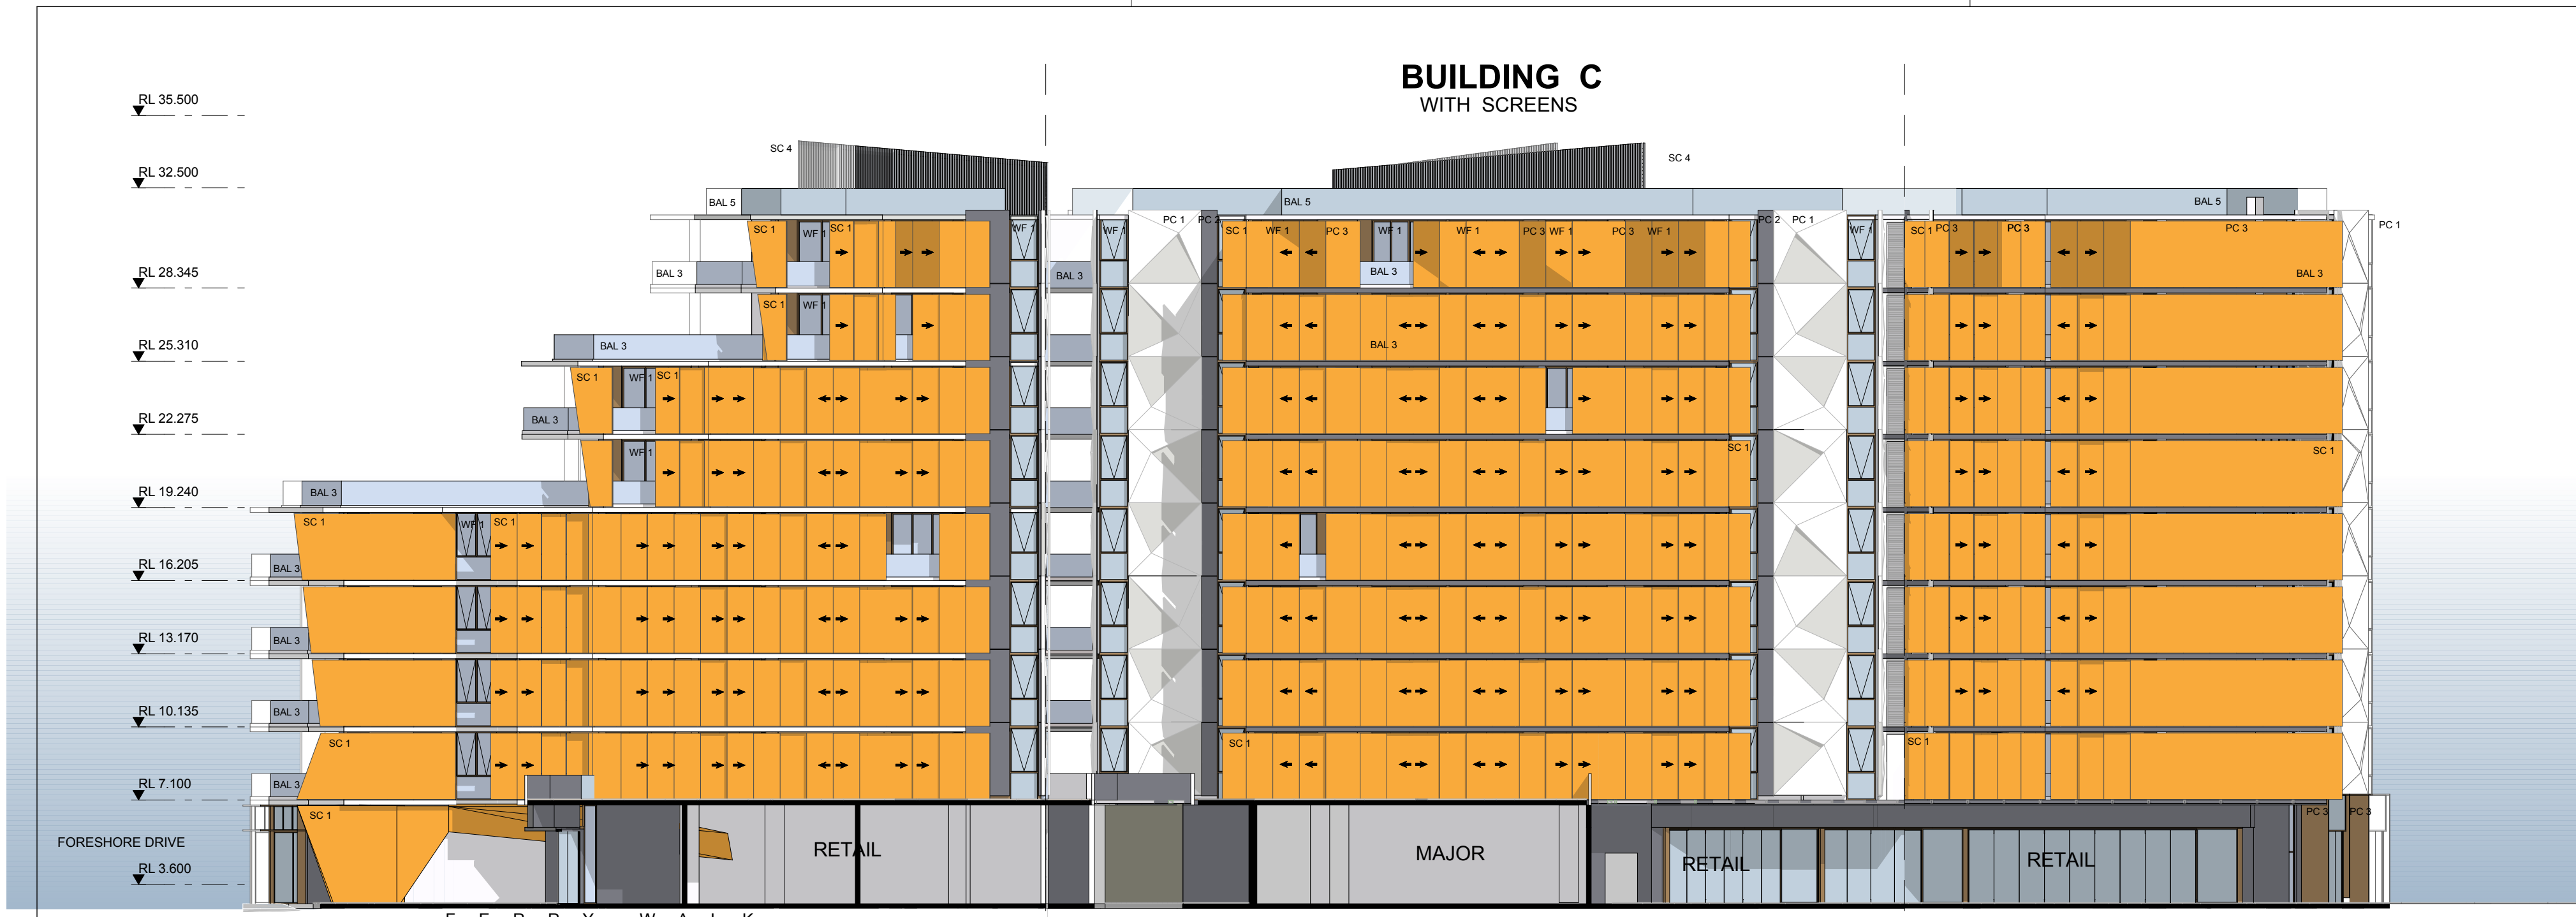


1 ELEVATION C1 - WEST ELEVATION 1:200

2 ELEVATION C2 - WEST ELEVATION 1:200

3 ELEVATION WEST ELEVATION 1:200

4 ELEVATION C - NORTH ELEVATION 1:200

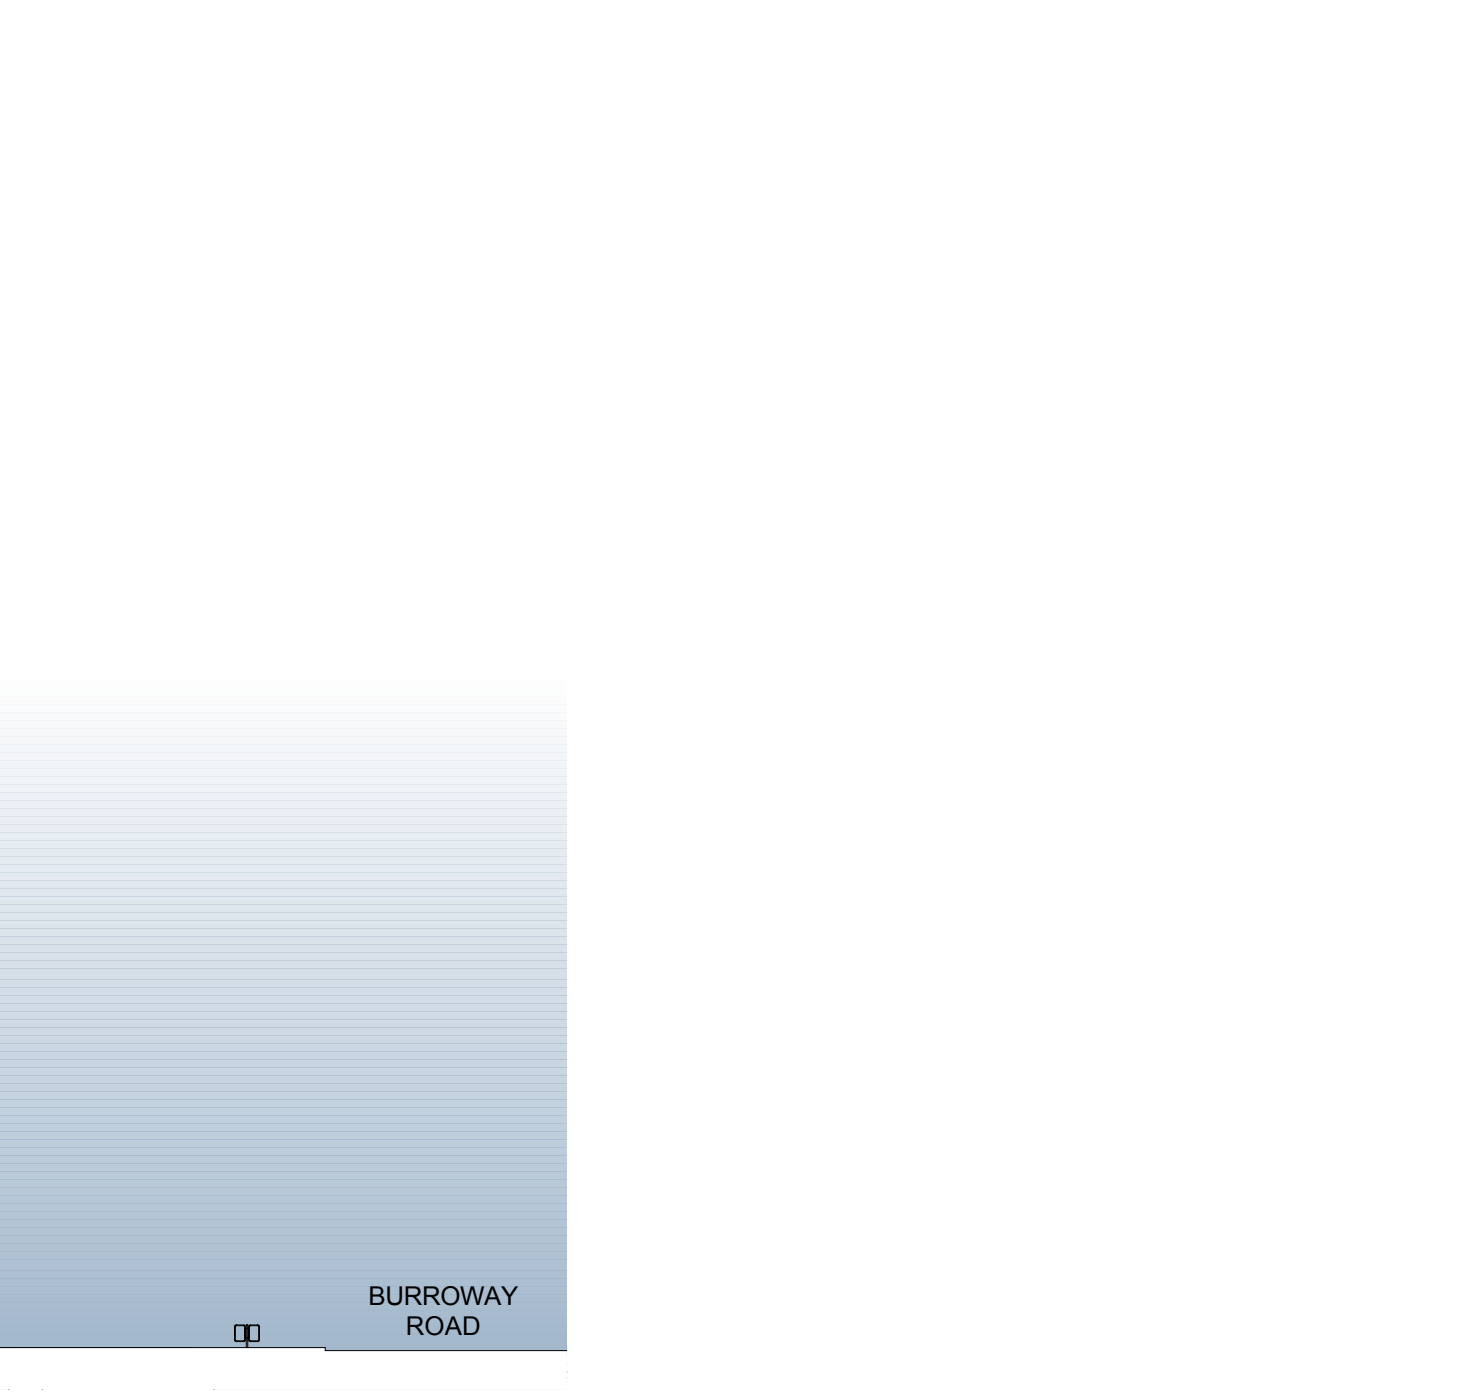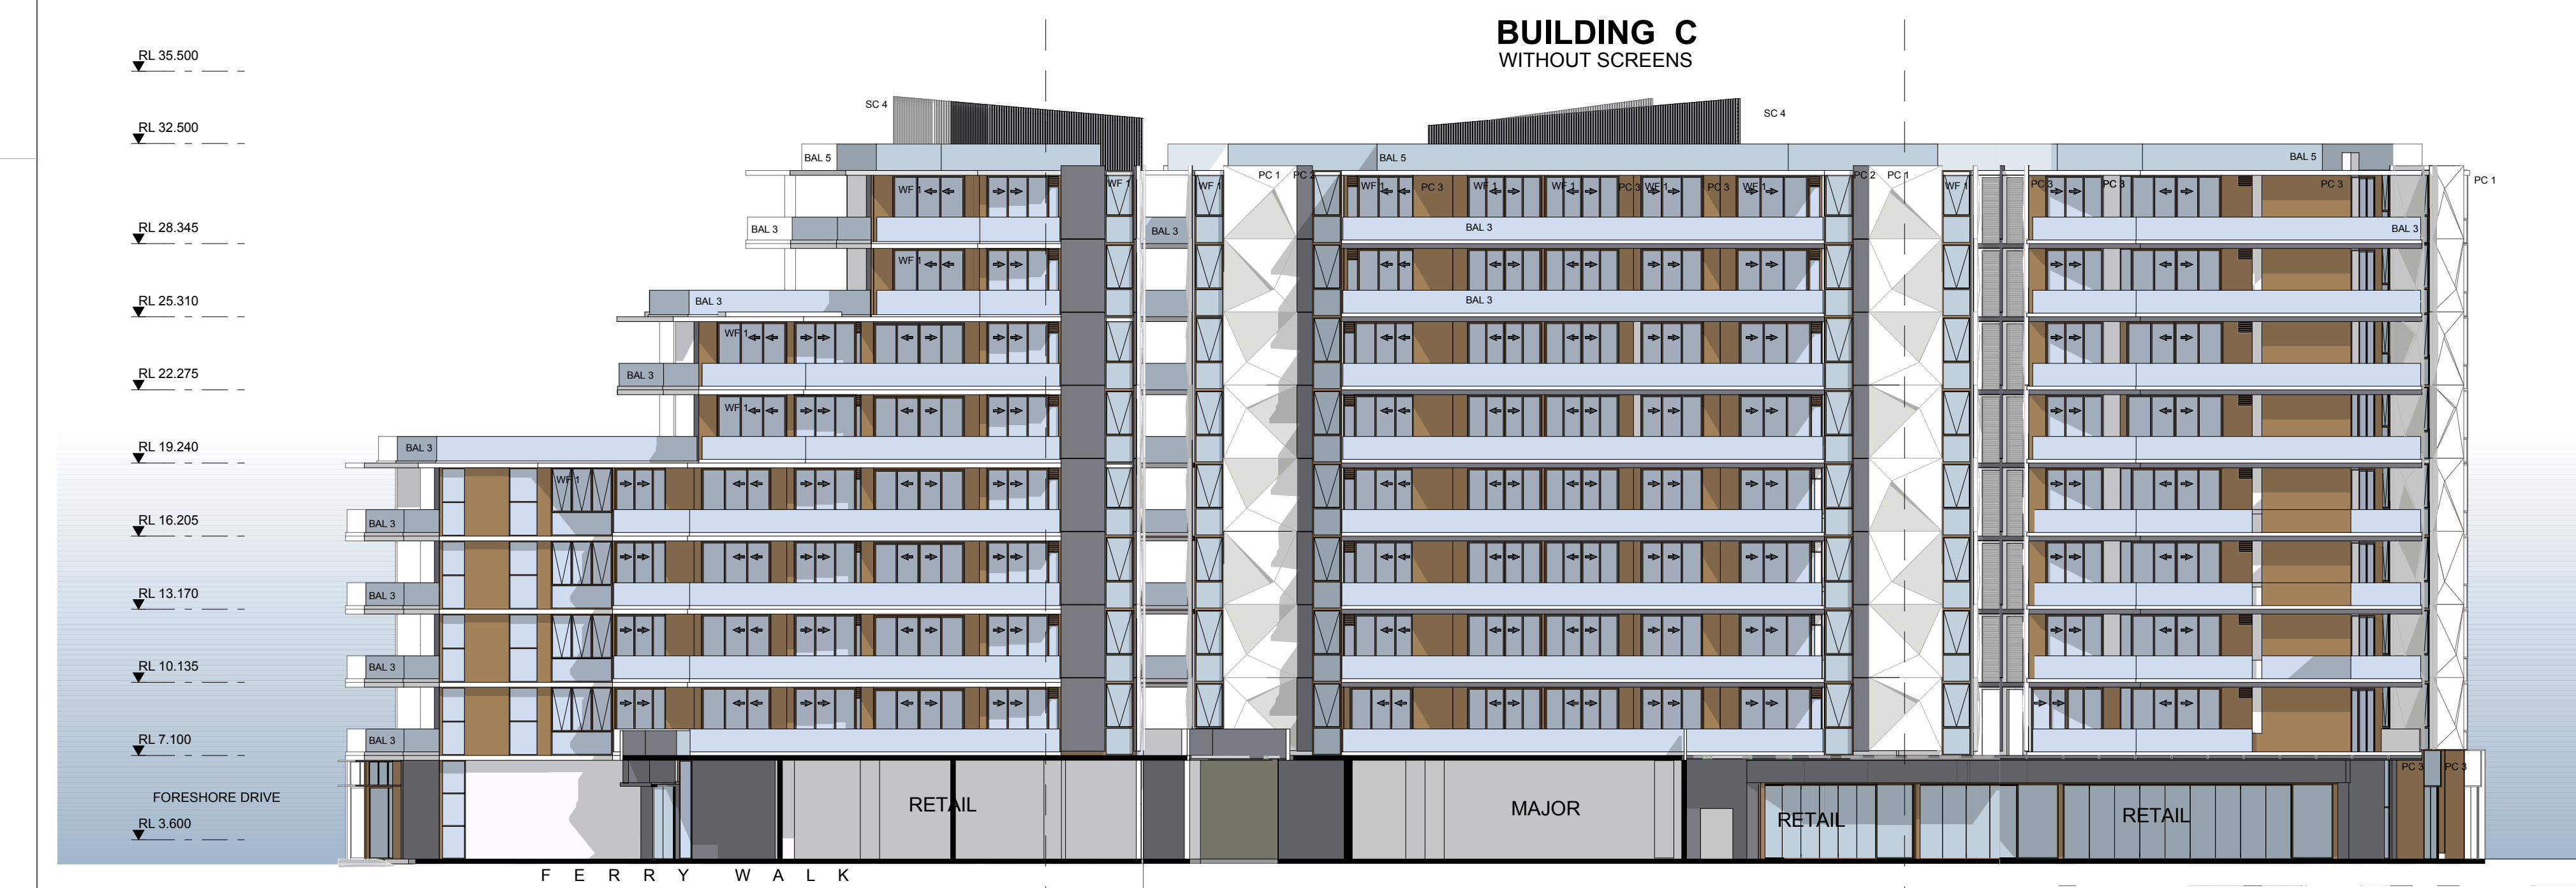

5 ELEVATION C3 - WEST ELEVATION 1:200

6 ELEVATION C2 - WEST ELEVATION 1:200

7 ELEVATION C1 - WEST ELEVATION 1:200

NORTH POINT

THIS DOCUMENT IS THE COPYRIGHT OF RICE DAUBNEY (NSW) PTY LTD. ALL INFORMATION ILLUSTRATED ON THIS DOCUMENT IS TO BE CHECKED AND VERIFIED ON SITE. IN THE EVENT OF DISCREPANCIES REFER TO ARCHITECT PRIOR TO COMMENCEMENT OF THE WORK. DO NOT SCALE DRAWINGS MANUALLY OR ELECTRONICALLY.

LEGEND

AWN 1 FRAMELESS FRITTED GLASS AWNING
AWN 2 SUN SHADING DEVICE TO CHILD CARE CENTRE OUTDOOR PLAY AREA
BAL 1&3 FRAMELESS GLASS WHITE BALUSTRADE - TOP OF SLAB FIXED
BAL 4 CHILDPROOF FRAMELESS GLASS BALUSTRADE TO CHILD CARE CENTRE
BAL 5 SAFETY BALUSTRADE AT ROOF
PC 1 WHITE PAINT - DULUX P481Q GREY PEBBLE QUARTER STR
PC 2 MODULATED PRECAST CONCRETE PANEL
PC 3 MODULATED TABLE FACE PRECAST FINISH
WF 1 TEXTURED PRECAST CONCRETE FINISH
WF 2 PRECAST CONCRETE - TEXTURED FINISH AS PER PC1B
WF 3 PAINTED CONCRETE - PAINT TO MATCH SATIN DOESKIN
SC 1 ANODISED ALUMINIUM SATIN DOESKIN
SC 2 PERFORATED ANODISED ALUMINIUM VERTICAL LOUVERED SCREEN
SC 3 CHILD CARE CENTRE PERIMETER SCREEN
SC 4 ROOF PLANT SCREEN
WF 1 WINDOW FRAMES - ANODISED ALUMINIUM, UNIVERSAL HARDCOAT SATIN LIGHT BRONZE

REV	DESCRIPTION OF CHANGE	DRAWN	CHECK	DATE
-	FOR CONSULTANT INPUT	EC	SM	16.12.13
A	FOR CONSULTANT CO-ORDINATION	GEBSF	SM	17.01.14
B	ISSUED FOR INFORMATION	DVI	SM	24.01.14
C	ISSUED FOR INFORMATION	SF	SM	05.02.14
D	SOPA SUBMISSION	SF	SM	07.02.14
E	DA SUBMISSION	SF	SM	09.03.14
F	DA SUBMISSION	EC	SM	11.03.14
G	DA SUBMISSION	EC	SM	12.05.14

PROJECT MANAGER

IONIC MANAGEMENT PTY LTD

LEVEL 37, CHIFLEY TOWER, 2 CHIFLEY SQUARE SYDNEY 2000

P: 02 8313 0240
cryan@ionic.net.au

CLIENT

PAYCE CONSOLIDATED LTD

LEVEL 37, CHIFLEY TOWER, 2 CHIFLEY SQUARE SYDNEY 2000

P: 02 8080 2300
F: 02 8080 2309
reception@payce.com.au

ARCHITECTS

HDR RICE DAUBNEY

Level 1, 110 Walker Street | North Sydney 2060
t: +61 2 9556 2466 | f: +61 2 9559 3615
hdr@hdriceaubney.com | hdrarchitecture.com | riceaubney.com.au
The Rice Daubney Group (NSW) Pty Ltd
at The Rice Daubney Building Level 1 HDR 16.08.164.915

PROJECT:

SOPA

"DOCK" 1 BURROWAY RD
WENTWORTH POINT, THE WHARF SITE
SYDNEY OLYMPIC PARK

DRAWING TITLE:

TRUE ELEVATIONS
ELEVATION BUILDING C WEST & NORTH

SCALE:

AS SHOWN @ A1

CHECKED:

SM

PROJECT NUMBER:

12005

DRAWING NUMBER:

DA-1554

ISSUE:

G