




1 ELEVATION
B-A WEST ELEVATION 1:200

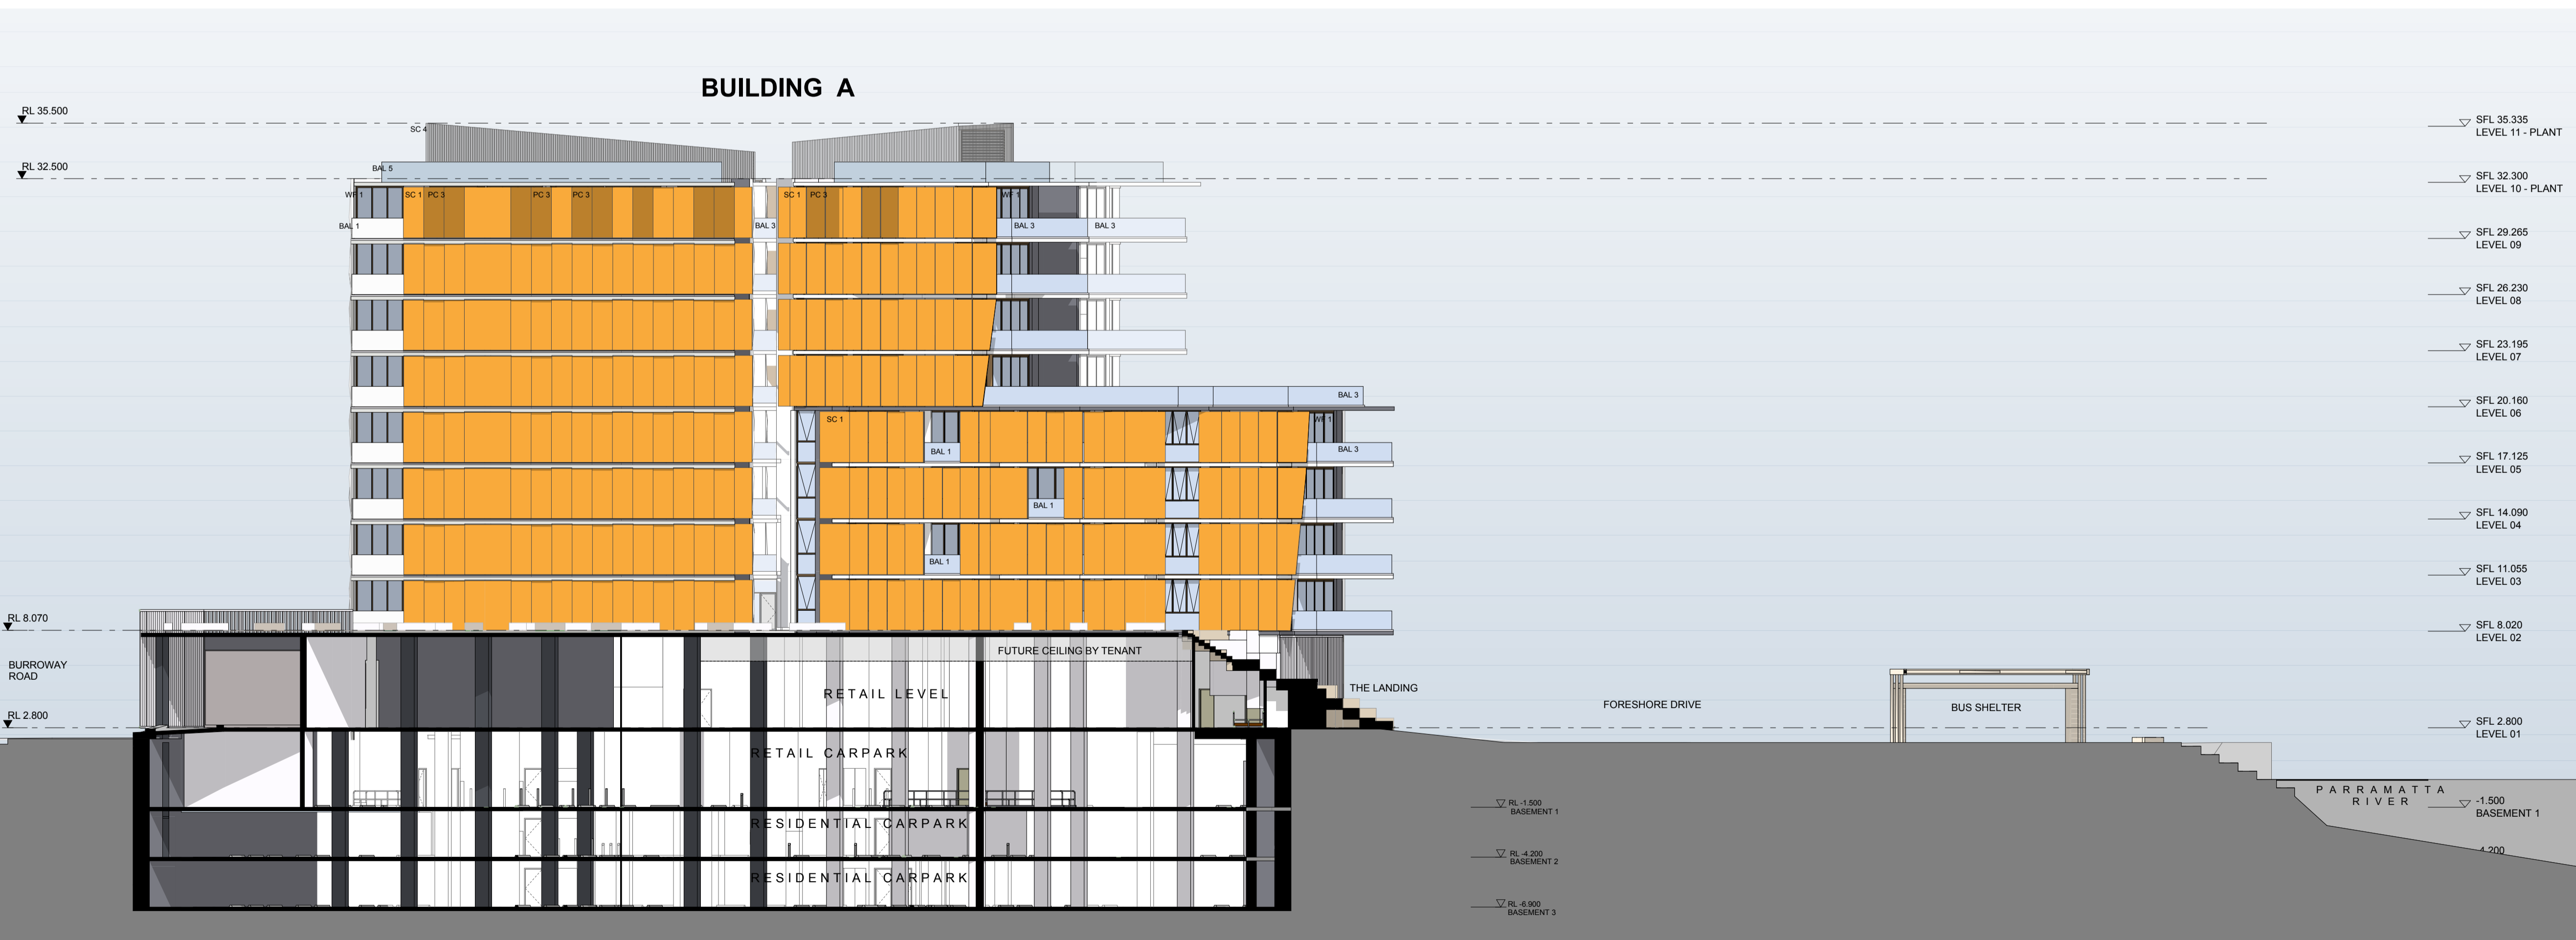

2 ELEVATION
B-A EAST ELEVATION 1:200

NORTH POINT

THIS DOCUMENT IS THE COPYRIGHT OF RICE DAUBNEY (NSW) PTY LTD. ALL INFORMATION ILLUSTRATED ON THIS DOCUMENT IS TO BE CHECKED AND VERIFIED ON SITE. IN THE EVENT OF DISCREPANCIES REFER TO ARCHITECT PRIOR TO COMMENCEMENT OF WORK. DO NOT SCALE DRAWINGS MANUALLY OR ELECTRONICALLY.

LEGEND

AWN 1	FRAMELESS FRITTED GLASS AWNING
AWN 2	SUN SHADING DEVICE TO CHILD CARE CENTRE OUTDOOR PLAY AREA
BAL 1&3	FRAMELESS GLASS WHITE BALUSTRADE - TOP OF SLAB FIXED
BAL 4	CHILDPROOF FRAMELESS GLASS BALUSTRADE TO CHILD CARE CENTRE
BAL 5	SAFETY BALUSTRADE AT ROOF
PC 1	WHITE PAINT - DULUX P4810 GREY PEBBLE QUARTER STR
PC 2	MODULATED TABLE FACE PRECAST FINISH
PC 3	TEXTURED PRECAST CONCRETE FINISH
WF 1	PRECAST CONCRETE - TEXTURED FINISH AS PER PC1&2
WF 2	PAINTED CONCRETE - PAINT TO MATCH SATIN DUESKIN
SC 1	ANODISED ALUMINIUM SATIN DUESKIN
SC 2	PERFORATED ANODISED ALUMINIUM VERTICAL LOUVERED SCREEN
SC 3	CHILD CARE CENTRE PERIMETER SCREEN
SC 4	ROOF PLANT SCREEN
WF 1	WINDOW FRAMES - ANODISED ALUMINIUM, UNIVERSAL HARDCOAT SATIN LIGHT BRONZE

REV	DESCRIPTION OF CHANGE	DRAWN	CHECK	DATE
-	FOR CONSULTANT INPUT	EC	SM	19.12.13
A	FOR CONSULTANT CO-ORDINATION	GEBSF	SM	17.01.14
B	ISSUED FOR INFORMATION	DVI	SM	24/01/14
C	ISSUED FOR INFORMATION	SF	SM	05/02/14
D	SOPA SUBMISSION	SF	SM	07/02/14
E	DA SUBMISSION	SF	SM	09/03/14
F	DA SUBMISSION	EC	SM	11/03/14
G	DA SUBMISSION	EC	SM	12.05.14

PROJECT MANAGER
IONIC MANAGEMENT PTY LTD
ionic management pty ltd
LEVEL 37, CHIFLEY TOWER, 2 CHIFLEY SQUARE SYDNEY 2000 P: 02 8313 0240 cryan@ionic.net.au

CLIENT
PAYCE CONSOLIDATED LTD
LEVEL 37, CHIFLEY TOWER, 2 CHIFLEY SQUARE SYDNEY 2000 P: 02 8080 2300 F: 02 8080 2399 reception@payce.com.au

ARCHITECTS
HDR RICE DAUBNEY
Level 1, 118 Market Street | North Sydney 2060
t: +61 2 9556 2666 | f: +61 2 9559 3655
hdr@hdr.com.au | rice@riceanddaubney.com | hdrarchitects.com | riceanddaubney.com.au
The Rice Daubney Group (NSW) Pty Ltd
1st The Rice Daubney Trading Trust | ABN: 54 638 334 915

PROJECT:
SOPA
"DOCK" 1 BURROWAY RD WENTWORTH POINT, THE WHARF SITE SYDNEY OLYMPIC PARK

DRAWING TITLE:
ELEVATIONS
ELEVATION BUILDING A EAST & WEST

SCALE: AS SHOWN @ A1	CHECKED: SM
PROJECT NUMBER: 12005	DRAWING NUMBER: DA-1502
	ISSUE: G