



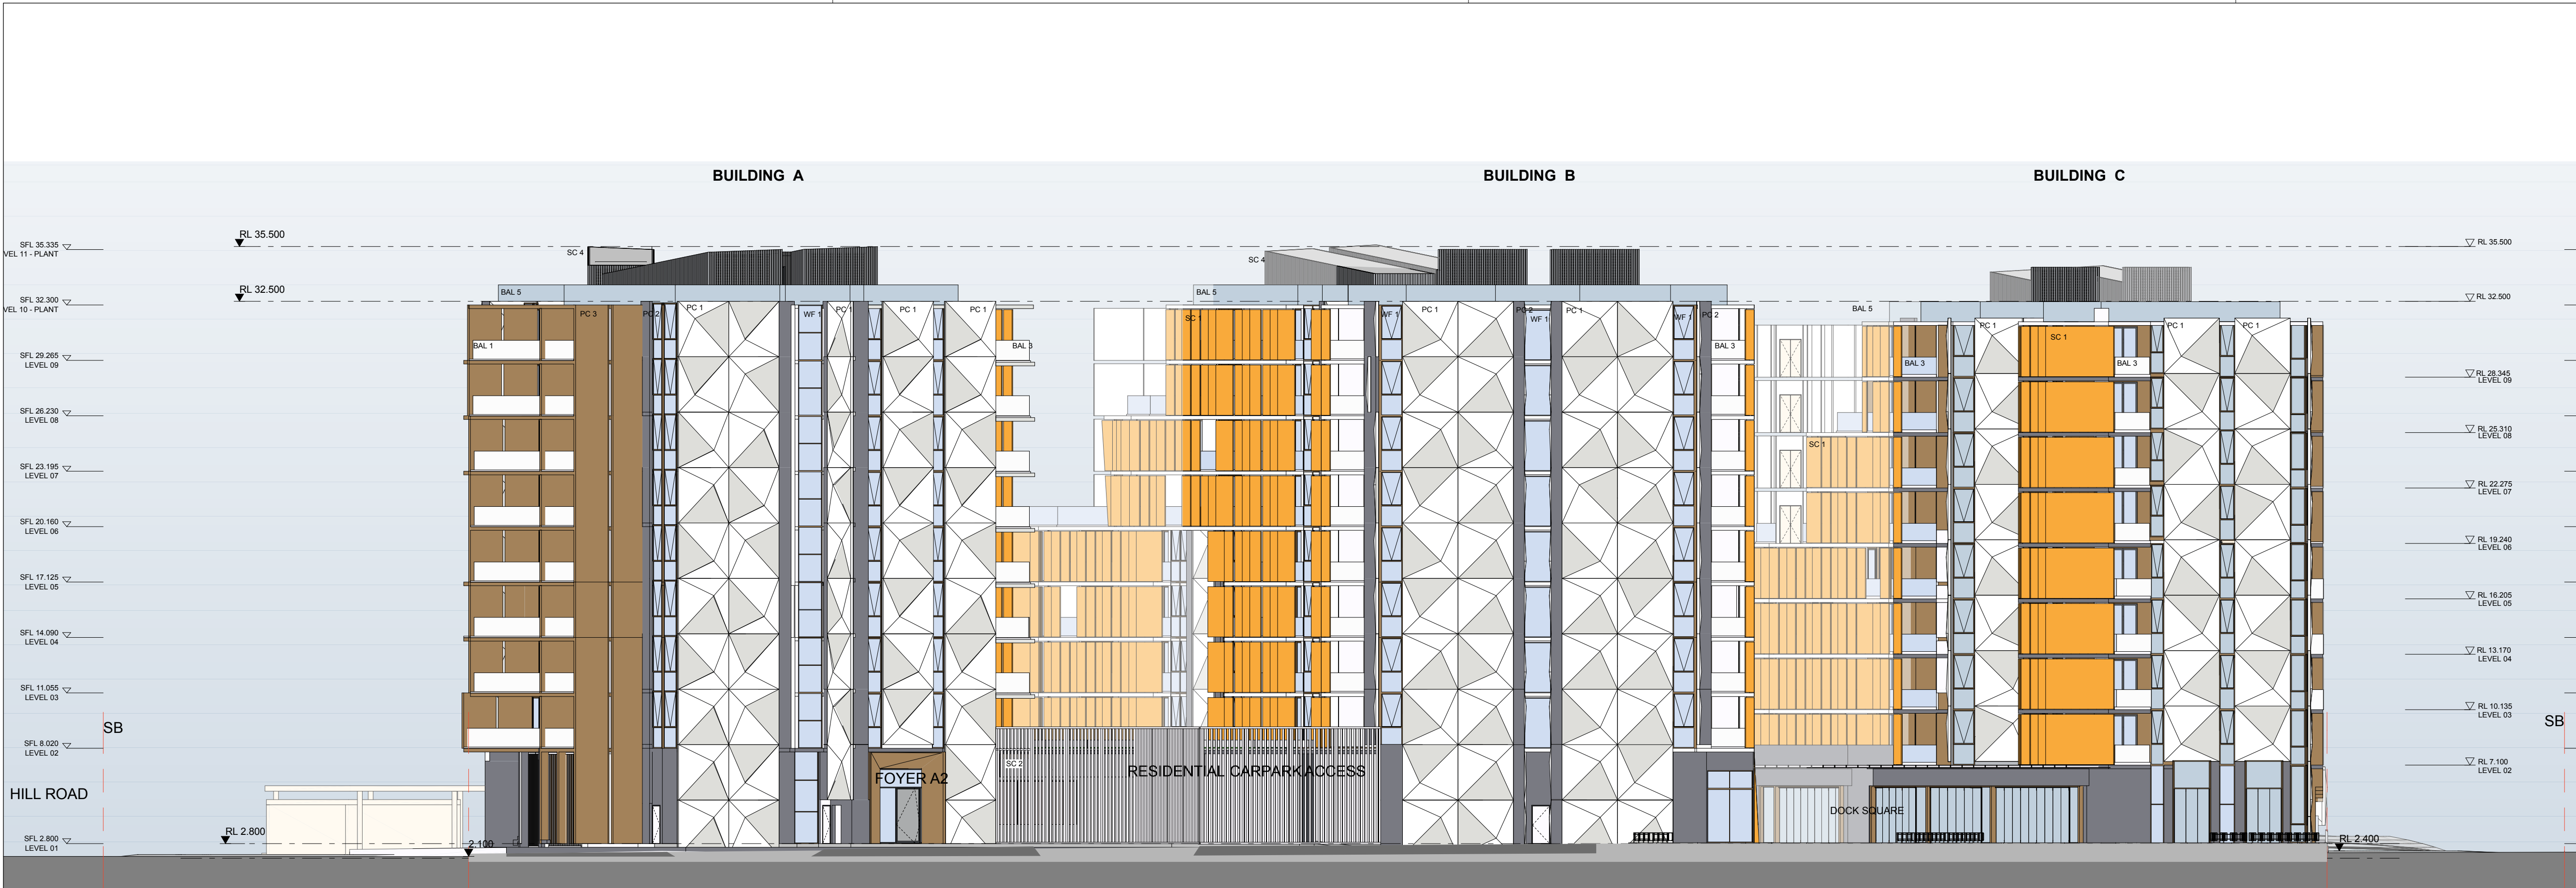

1 ELEVATION
SOUTH ELEVATION 1:200

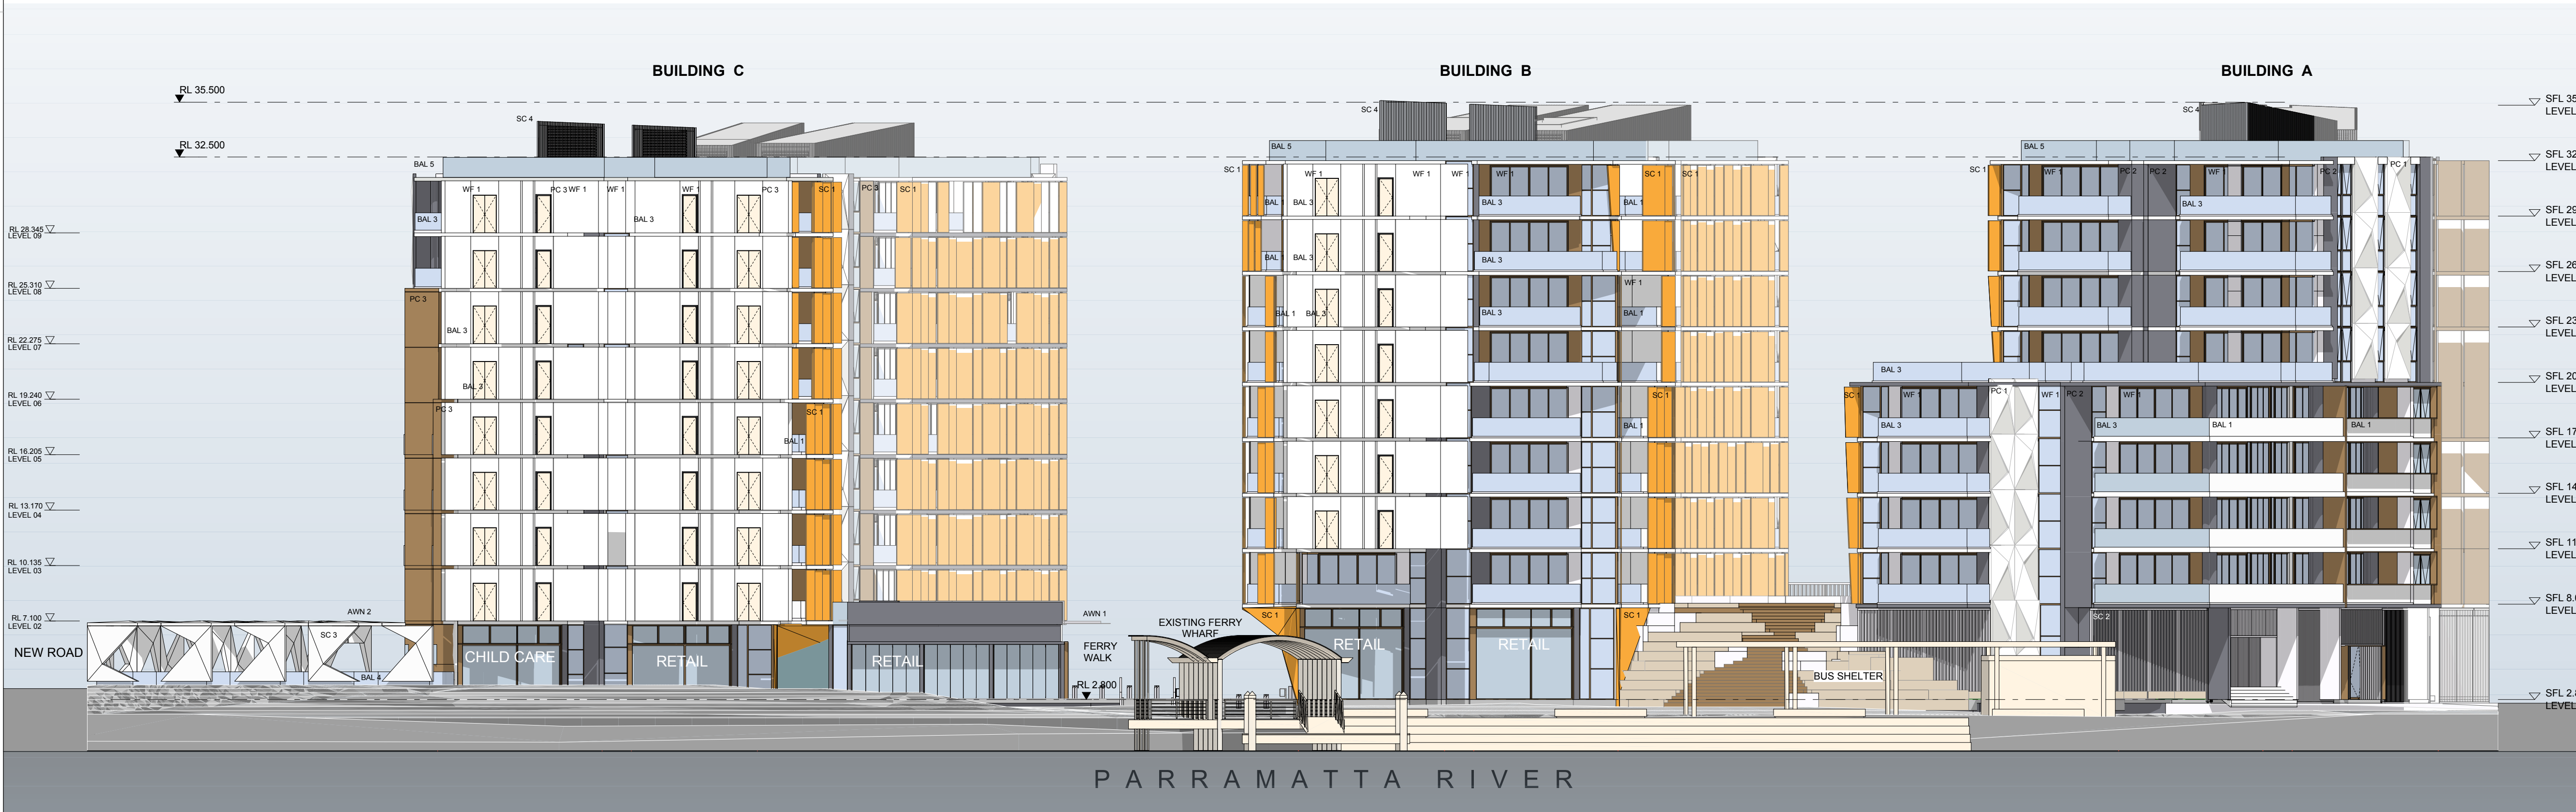

2 ELEVATION
NORTH ELEVATION 1:200

THIS DOCUMENT IS THE COPYRIGHT OF RICE DAUBNEY (NSW) PTY LTD.
ALL INFORMATION ILLUSTRATED ON THIS DOCUMENT IS TO BE CHECKED AND VERIFIED ON SITE.
IN THE EVENT OF DISCREPANCIES REFER TO ARCHITECT PRIOR TO COMMENCEMENT OF THE WORK.
DO NOT SCALE DRAWINGS MANUALLY OR ELECTRONICALLY.

LEGEND

AWN 1	FRAMELESS FRITTED GLASS AWNING
AWN 2	SUN SHADING DEVICE TO CHILD CARE CENTRE OUTDOOR PLAY AREA
BAL 1&3	FRAMELESS GLASS WHITE BALUSTRADE - TOP OF SLAB FIXED
BAL 4	CHILDPROOF FRAMELESS GLASS BALUSTRADE TO CHILD CARE CENTRE
BAL 5	SAFETY BALUSTRADE AT ROOF
PC 1	WHITE PAINT - DULUX P481Q GREY PEBBLE QUARTER STR
PC 2	MODULATED PRECAST CONCRETE PANEL
PC 3	TEXTURED PRECAST CONCRETE FINISH
PC 4	PRECAST CONCRETE - TEXTURED FINISH AS PER PC1&3
PC 5	PAINTED CONCRETE - PAINT TO MATCH SATIN DOESKIN
SC 1	ANODISED ALUMINIUM SATIN DOESKIN
SC 2	PERFORATED ANODISED ALUMINIUM VERTICAL LOUVERED SCREEN
SC 3	CHILD CARE CENTRE PERIMETER SCREEN
SC 4	ROOF PLANT SCREEN
WF 1	WINDOW FRAMES - ANODISED ALUMINIUM, UNIVERSAL HARD COAT SATIN LIGHT BRONZE

REV	DESCRIPTION OF CHANGE	DRAWN	CHECK	DATE
-	FOR CONSULTANT INPUT	EC	SM	19.12.13
A	FOR CONSULTANT CO-ORDINATION	GEB/SM	SM	17.01.14
B	ISSUED FOR INFORMATION	DVI	SM	24.01.14
C	ISSUED FOR INFORMATION	SF	SM	05.02.14
D	SOPA SUBMISSION	SF	SM	07.02.14
E	DA SUBMISSION	SF	SM	09.03.14
F	DA SUBMISSION	EC	SM	11.03.14
G	DA SUBMISSION	EC	SM	12.05.14

PROJECT MANAGER

IONIC MANAGEMENT PTY LTD
ionic management pty ltd
LEVEL 37, CHIFLEY TOWER, 2 CHIFLEY SQUARE
SYDNEY 2000
P: 02 8313 0240
cryan@ionic.net.au

CLIENT

PAYCE CONSOLIDATED LTD
LEVEL 37, CHIFLEY TOWER, 2 CHIFLEY SQUARE
SYDNEY 2000
P: 02 8080 2300
reception@payce.com.au

ARCHITECTS

HDR RICE DAUBNEY
Level 1, 110 Walker Street | North Sydney 2060
t: +61 2 9556 2466 | f: +61 2 9559 3615
hdr@hdr-riceaubney.com | hdrarchitecture.com | riceaubney.com.au
The Rice Daubney Group (NSW) Pty Ltd
at The Rice Daubney Trading Unit - ABN 56 088 344 915

PROJECT:

SOPA

"DOCK" 1 BURROWAY RD
WENTWORTH POINT, THE WHARF SITE
SYDNEY OLYMPIC PARK

DRAWING TITLE:

ELEVATIONS
ELEVATION NORTH & SOUTH

SCALE:	CHECKED:
AS SHOWN @ A1	SM
PROJECT NUMBER:	DRAWING NUMBER:
12005	DA-1501
	G