




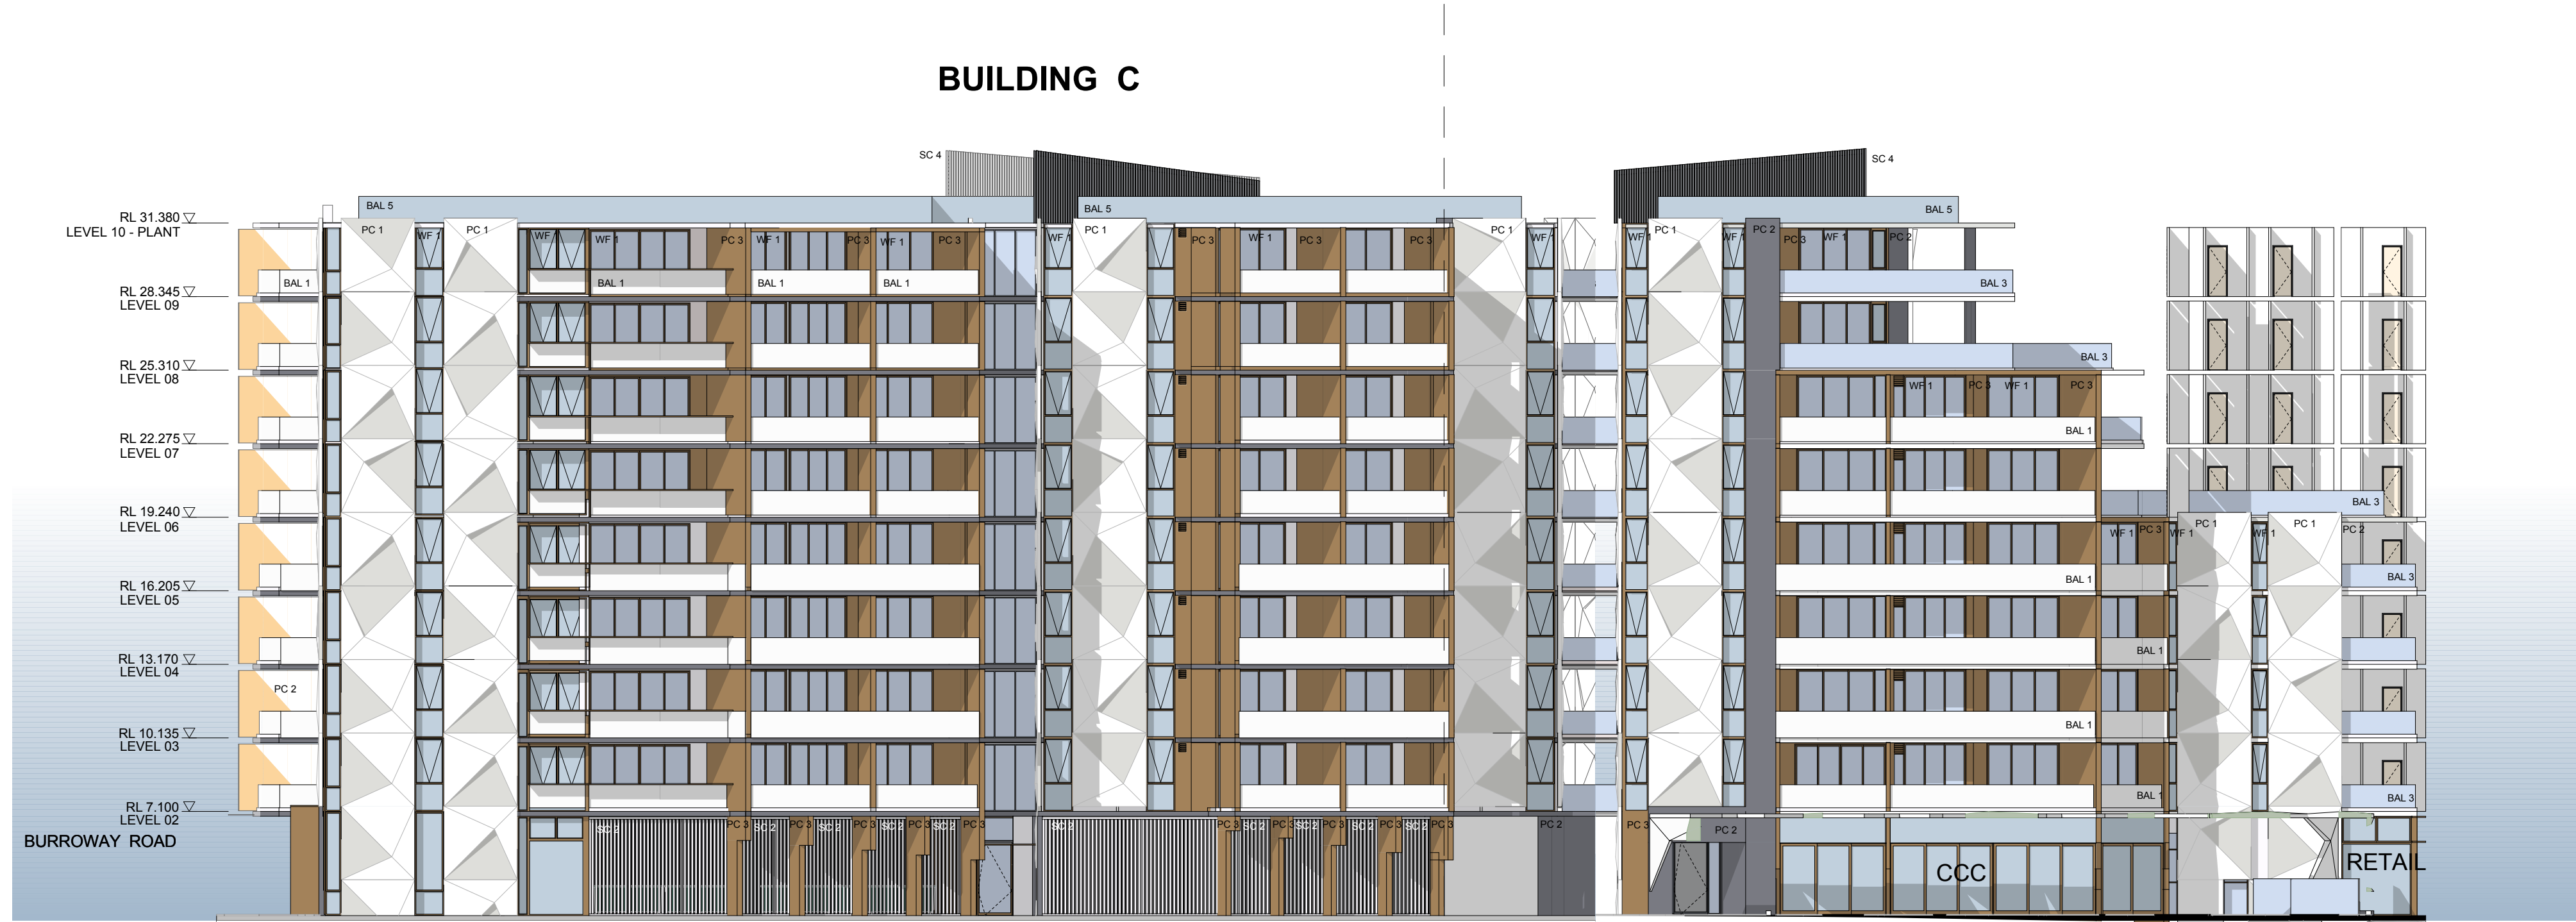

1 ELEVATION
C1 - EAST ELEVATION 1:200

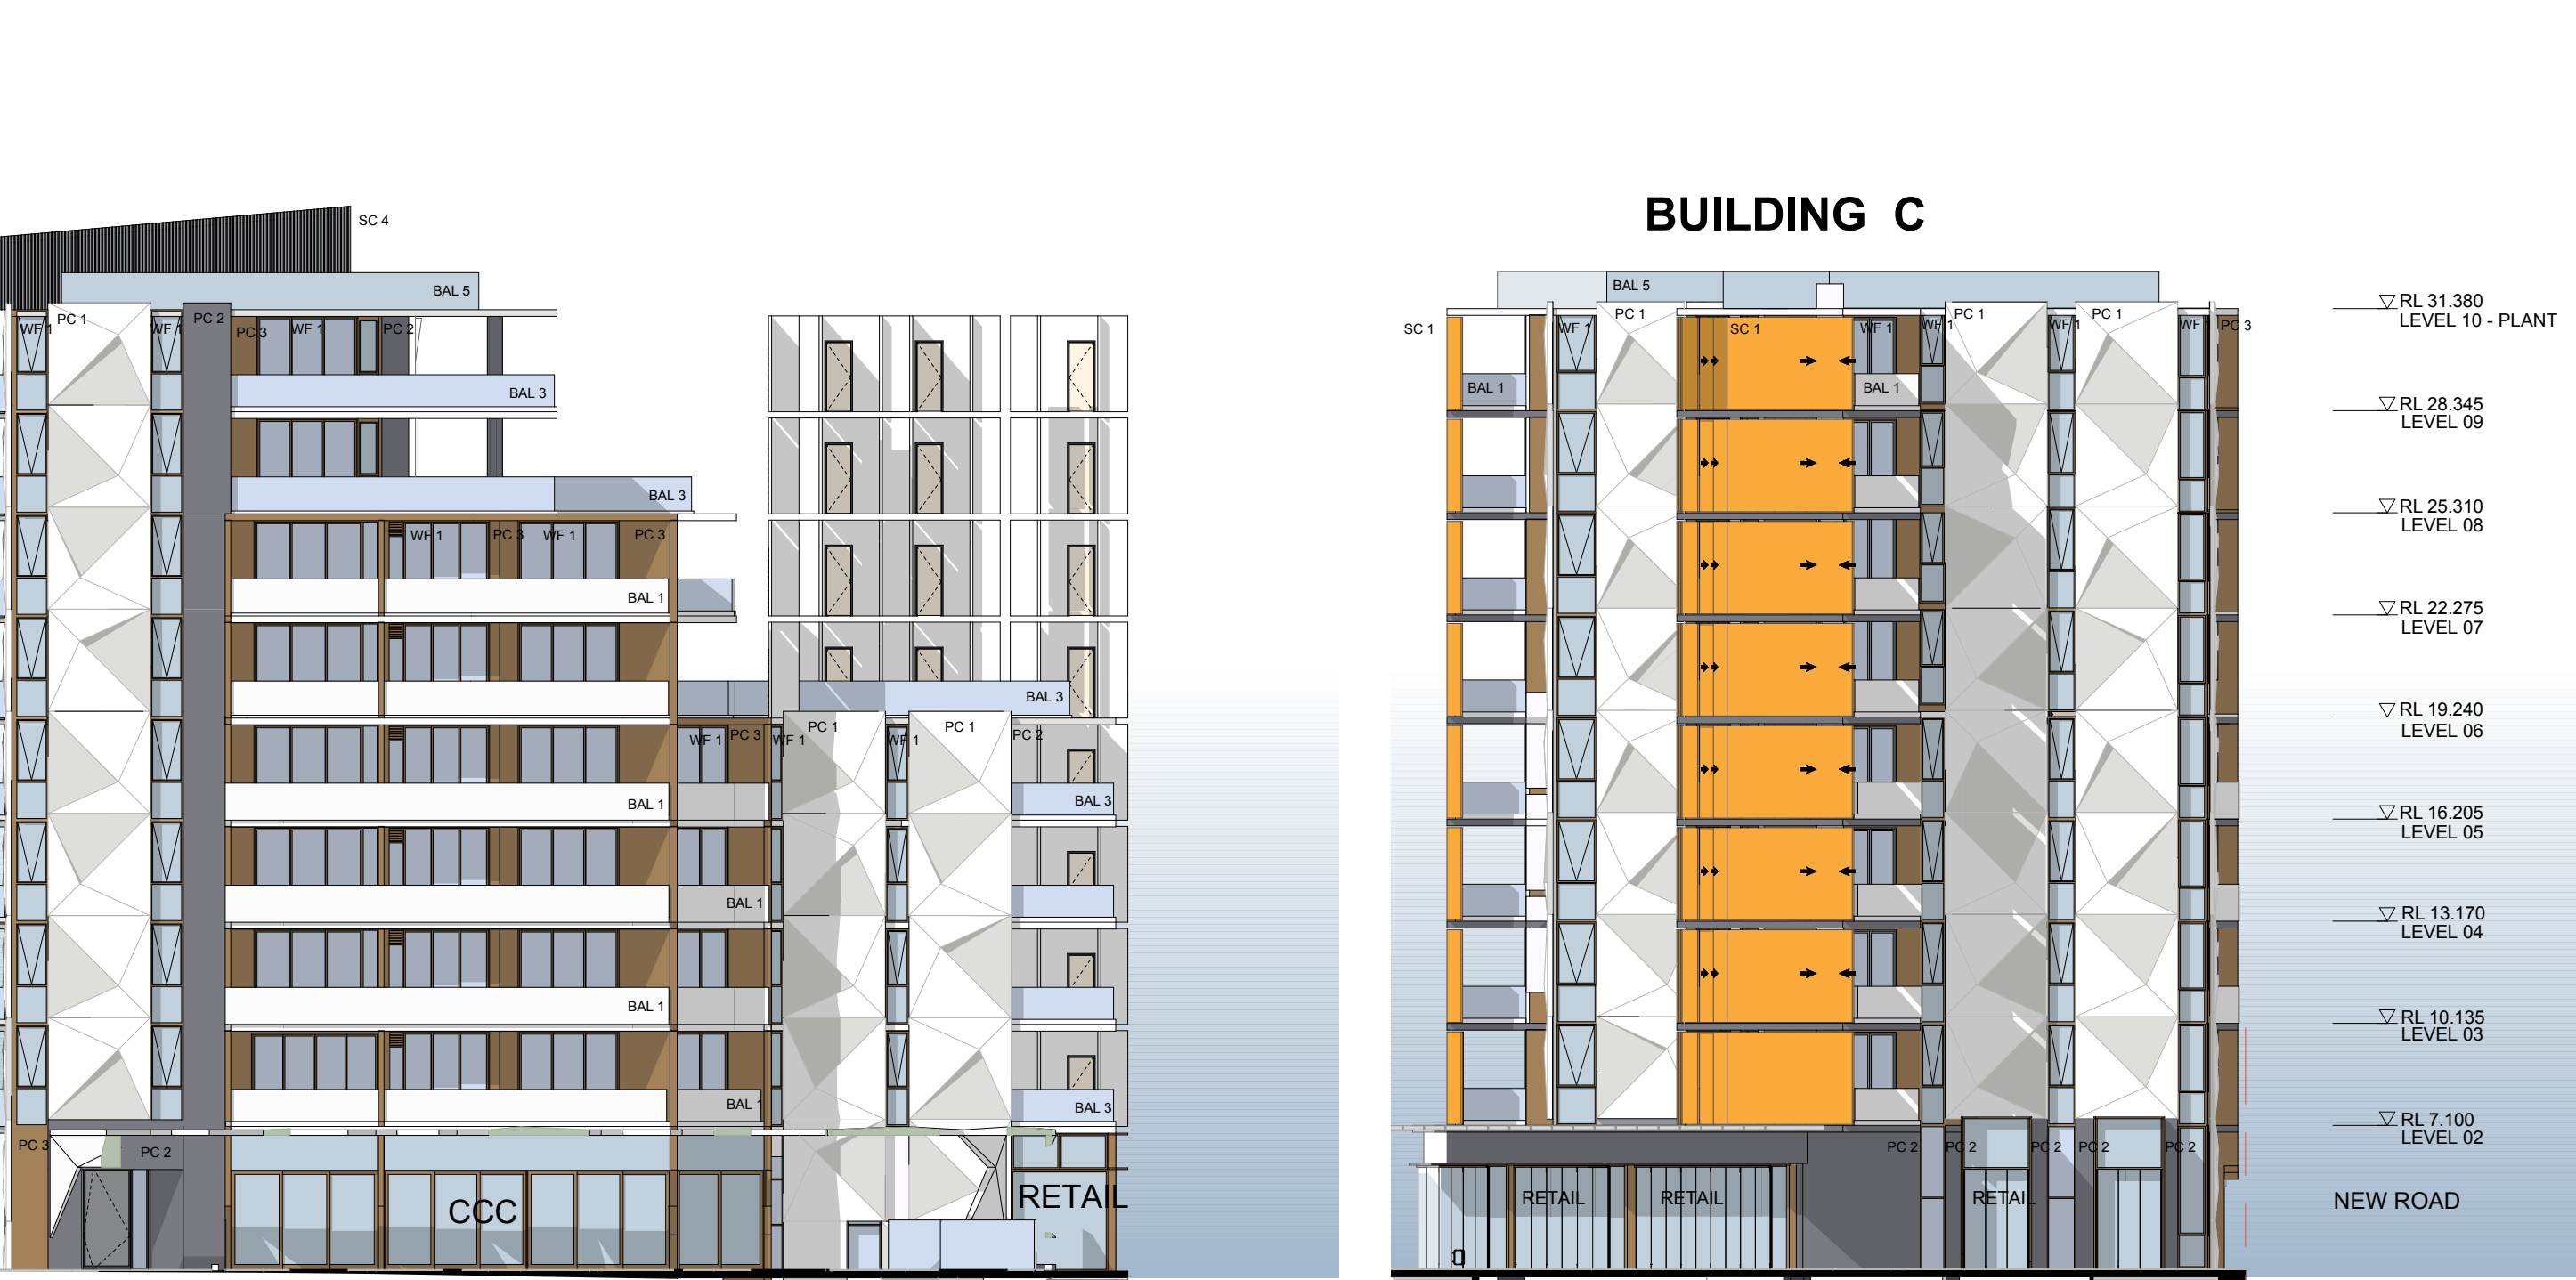

2 ELEVATION
C2 - EAST ELEVATION 1:200

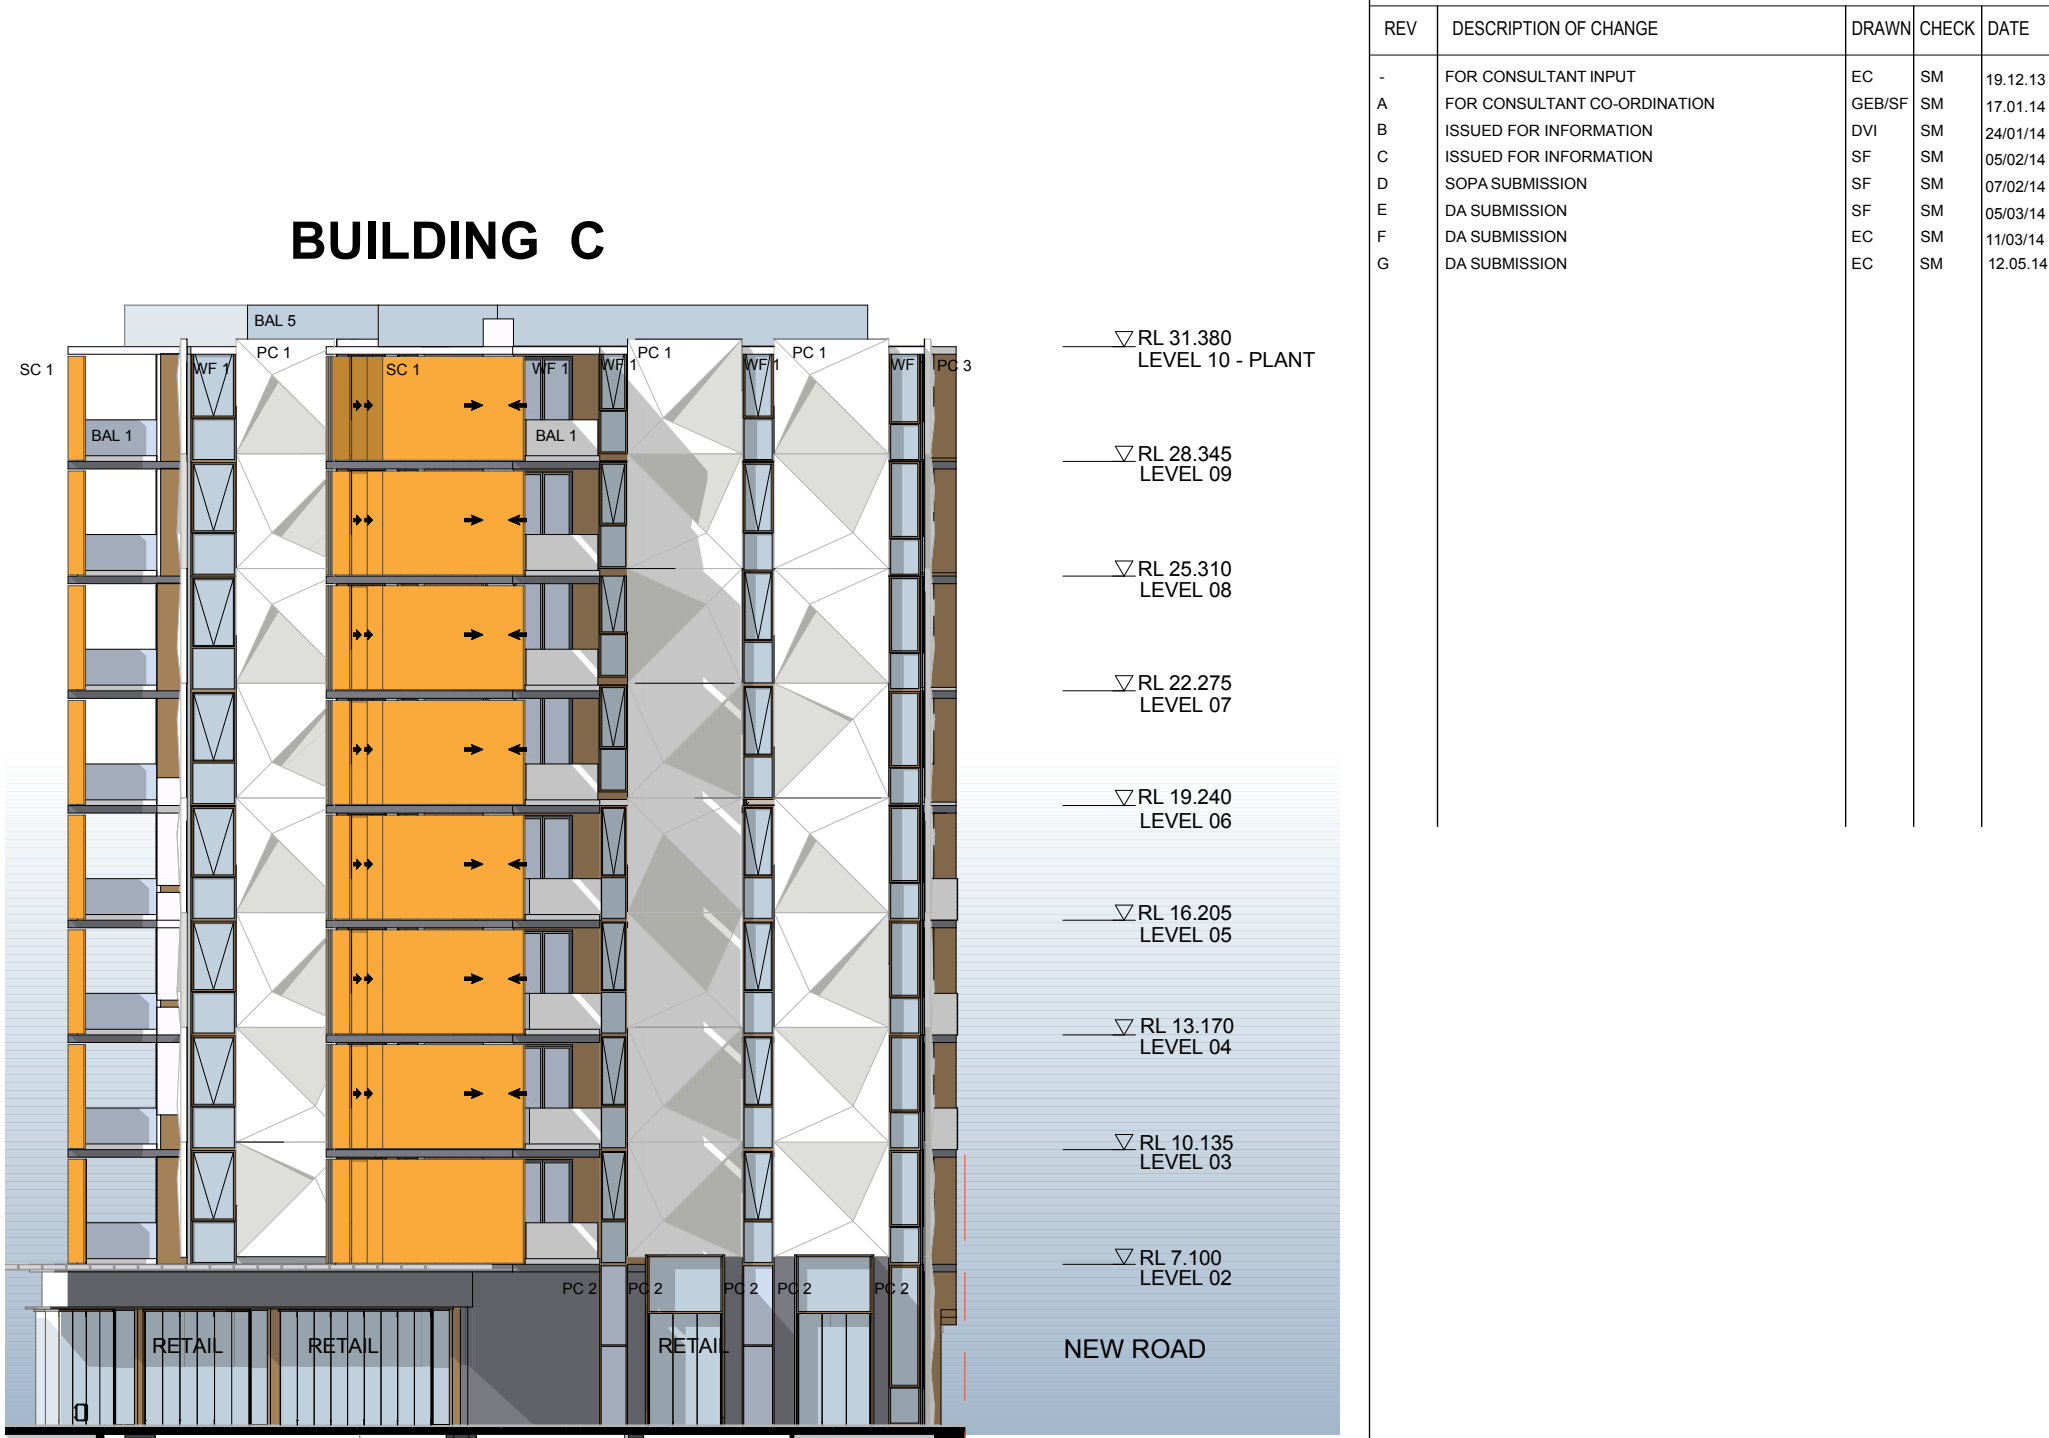

3 ELEVATION
C - SOUTH ELEVATION 1:200

LEGEND				
AWN 1	FRAMELESS FRITTED GLASS AWNING			
AWN 2	SUN SHADING DEVICE TO CHLD CARE CENTRE OUTDOOR PLAY AREA			
BAL 1&3	FRAMELESS GLASS WHITE BALUSTRADE - TOP OF SLAB FIXED			
BAL 4	CHILDPROOF FRAMELESS GLASS BALUSTRADE TO CHLD CARE CENTRE			
BAL 5	SAFETY BALUSTRADE AT ROOF			
P1	WHITE PAINT - DULUX P1481Q GREY PEBBLE QUARTER STR			
PC 1	MODULATED PRECAST CONCRETE PANEL			
'A'	MODULATED TABLE FACE PRECAST FINISH			
'B'	TEXTURED PRECAST CONCRETE FINISH			
PC 2	PRECAST CONCRETE - TEXTURED FINISH AS PER PC1B			
PC 3	PAINTED CONCRETE - PAINT TO MATCH SATIN DOESKIN			
SC 1	ANODISED ALUMINIUM SATIN DOESKIN			
SC 2	PERFORATED ANODISED ALUMINIUM VERTICAL LOUVERED SCREEN			
SC 3	CHILDCARE CENTRE PERIMETER SCREEN			
SC 4	ROOF PLANT SCREEN			
WF 1	WINDOW FRAMES - ANODISED ALUMINIUM, UNIVERSAL HARD COAT SATIN LIGHT BRONZE			

REV	DESCRIPTION OF CHANGE	DRAWN	CHECK	DATE
-	FOR CONSULTANT INPUT	EC	SM	16.12.13
A	FOR CONSULTANT CO-ORDINATION	GEBS/SF	SM	17.01.14
B	ISSUED FOR INFORMATION	DVI	SM	24/01/14
C	ISSUED FOR INFORMATION	SF	SM	05/02/14
D	SOPA SUBMISSION	SF	SM	07/02/14
E	DA SUBMISSION	SF	SM	09/03/14
F	DA SUBMISSION	EC	SM	11/03/14
G	DA SUBMISSION	EC	SM	12.05.14

PROJECT MANAGER

IONIC MANAGEMENT PTY LTD

LEVEL 37, CHIFLEY TOWER, 2 CHIFLEY SQUARE
SYDNEY 2000

CLIENT

PAYCE CONSOLIDATED LTD

LEVEL 37, CHIFLEY TOWER, 2 CHIFLEY SQUARE
SYDNEY 2000

ARCHITECTS

HDR | RICE DAUBNEY

Level 1, 110 Walker Street | North Sydney 2060
t: +61 2 9956 2466 | f: +61 2 9959 3615
hdr@hdriceaubney.com | rda@hdriceaubney.com | rda@hdriceaubney.com.au
The Rice Daubney Group (NSW) Pty Ltd
at The Rice Daubney Trading Trust - ABN 54 608 344 915

PROJECT:

SOPA

"DOCK" 1 BURROWAY RD
WENTWORTH POINT, THE WHARF SITE
SYDNEY OLYMPIC PARK

DRAWING TITLE:

TRUE ELEVATIONS
ELEVATION BUILDING C EAST AND SOUTH

SCALE:

AS SHOWN @ A1

CHECKED:

SM

PROJECT NUMBER:

12005

DRAWING NUMBER:

DA-1555

ISSUE:

G