


BUILDING B WITH SCREENS



1 ELEVATION
B1 - EAST ELEVATION 1:200

2 ELEVATION
B2 - EAST ELEVATION 1:200

BUILDING B

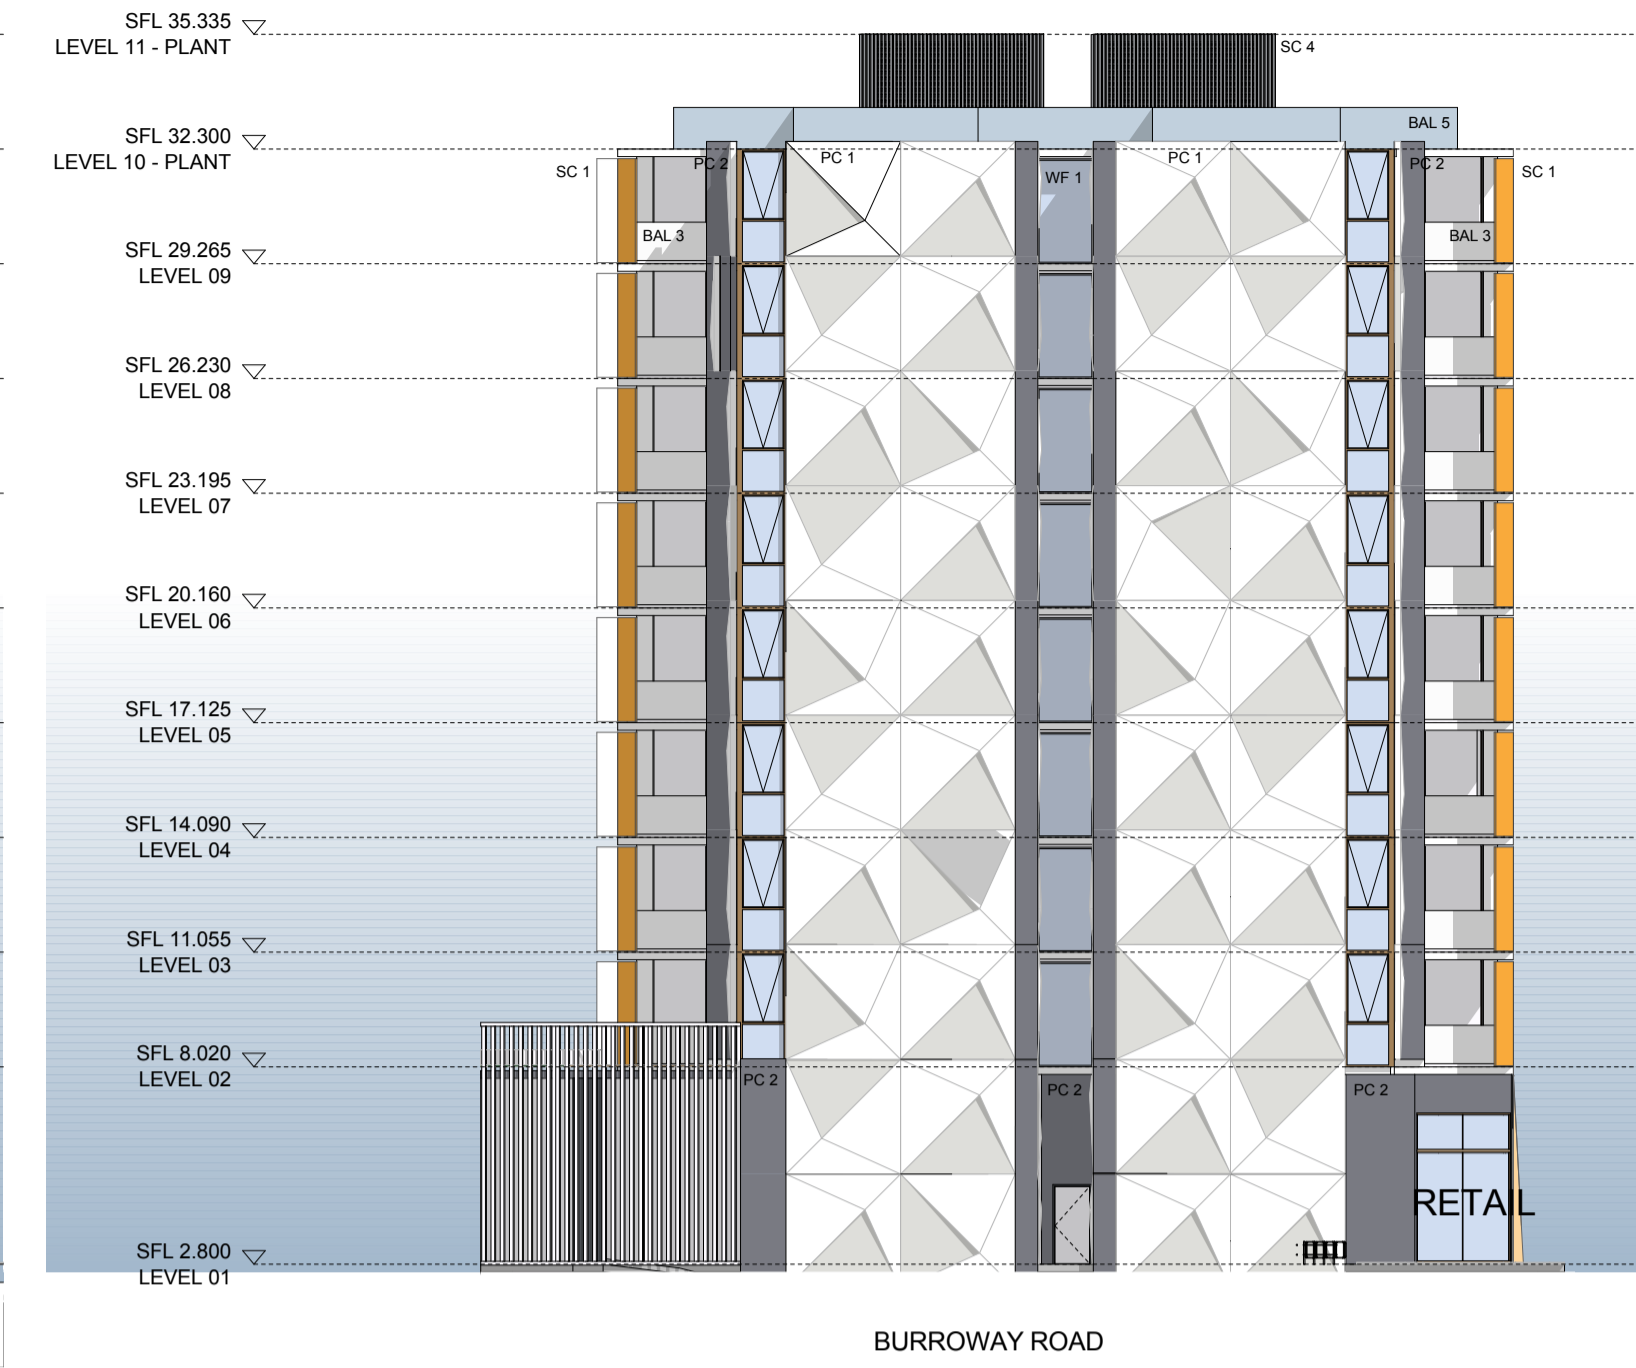

3 ELEVATION
B - SOUTH ELEVATION 1:200

BUILDING B WITHOUT SCREENS



4 ELEVATION
B1 - EAST ELEVATION 1:200

5 ELEVATION
B2 - EAST ELEVATION 1:200

NORTH POINT

THIS DOCUMENT IS THE COPYRIGHT OF RICE DAUBNEY ARCHITECTS PTY LTD. ALL INFORMATION ILLUSTRATED ON THIS DOCUMENT IS TO BE CHECKED AND VERIFIED ON SITE. IN THE EVENT OF DISCREPANCIES REFER TO ARCHITECT PRIOR TO COMMENCEMENT OF THE WORK. DO NOT SCALE DRAWINGS MANUALLY OR ELECTRONICALLY.

LEGEND

- AWN 1 FRAMELESS FRITTED GLASS AWNING
- AWN 2 SUN SHADING DEVICE TO CHILD CARE CENTRE OUTDOOR PLAY AREA
- BAL 1&3 FRAMELESS GLASS WHITE BALUSTRADE - TOP OF SLAB FIXED
- BAL 4 CHILDPROOF FRAMELESS GLASS BALUSTRADE TO CHILD CARE CENTRE
- BAL 5 SAFETY BALUSTRADE AT ROOF
- P1 WHITE PAINT - DULUX P14810 GREY PEBBLE QUARTER STR
- PC 1 INSULATED PRECAST CONCRETE PANEL
- 'A' TEXTURED PRECAST CONCRETE FINISH
- 'B' PRECAST CONCRETE - TEXTURED FINISH AS PER PC1P
- PC 2 PRECAST CONCRETE - PAINT TO MATCH SATIN DOESKIN
- PC 3 ANODISED ALUMINIUM 'SATIN DOESKIN'
- SC 1 PERFORATED ANODISED ALUMINIUM VERTICAL LOUVERED SCREEN
- SC 2 CHILD CARE CENTRE PERIMETER SCREEN
- SC 4 ROOF PLANT SCREEN
- WF 1 WINDOW FRAMES - ANODISED ALUMINIUM, UNIVERSAL HARDCOAT SATIN LIGHT BRONZE

REV	DESCRIPTION OF CHANGE	DRAWN	CHECK	DATE
-	FOR CONSULTANT INPUT	EC	SM	19.12.13
A	FOR CONSULTANT CO-ORDINATION	GEBSF	SM	17.01.14
B	ISSUED FOR INFORMATION	DVI	SM	24.01.14
C	ISSUED FOR INFORMATION	SF	SM	05.02.14
D	SOPA SUBMISSION	SF	SM	07.02.14
E	DA SUBMISSION	SF	SM	09.03.14
F	DA SUBMISSION	EC	SM	11.03.14
G	DA SUBMISSION	EC	SM	12.05.14

PROJECT MANAGER
IONIC MANAGEMENT PTY LTD
IONIC management pty ltd
LEVEL 37, CHIFLEY TOWER, 2 CHIFLEY SQUARE SYDNEY 2000 P: 02 8313 0240 cryan@ionic.net.au

CLIENT
PAYCE CONSOLIDATED LTD
LEVEL 37, CHIFLEY TOWER, 2 CHIFLEY SQUARE SYDNEY 2000 P: 02 8080 2300 F: 02 8080 2399 reception@payce.com.au

ARCHITECTS
HDR RICE DAUBNEY
Level 1, 110 Market Street | North Sydney 2060
t: +61 2 9556 2666 | f: +61 2 9559 3855
hdr@hdriceaubney.com | info@riceaubney.com | riceaubney.com.au
The Rice Daubney Group Pty Ltd
at The Rice Daubney Trading Trust ABN 54 608 348 915

PROJECT:
SOPA
"DOCK" 1 BURROWAY RD WENTWORTH POINT, THE WHARF SITE SYDNEY OLYMPIC PARK

DRAWING TITLE:
TRUE ELEVATIONS ELEVATION BUILDING B EAST & SOUTH

SCALE:	CHECKED:	
AS SHOWN @ A1	SM	
PROJECT NUMBER:	DRAWING NUMBER:	ISSUE:
12005	DA-1553	G