




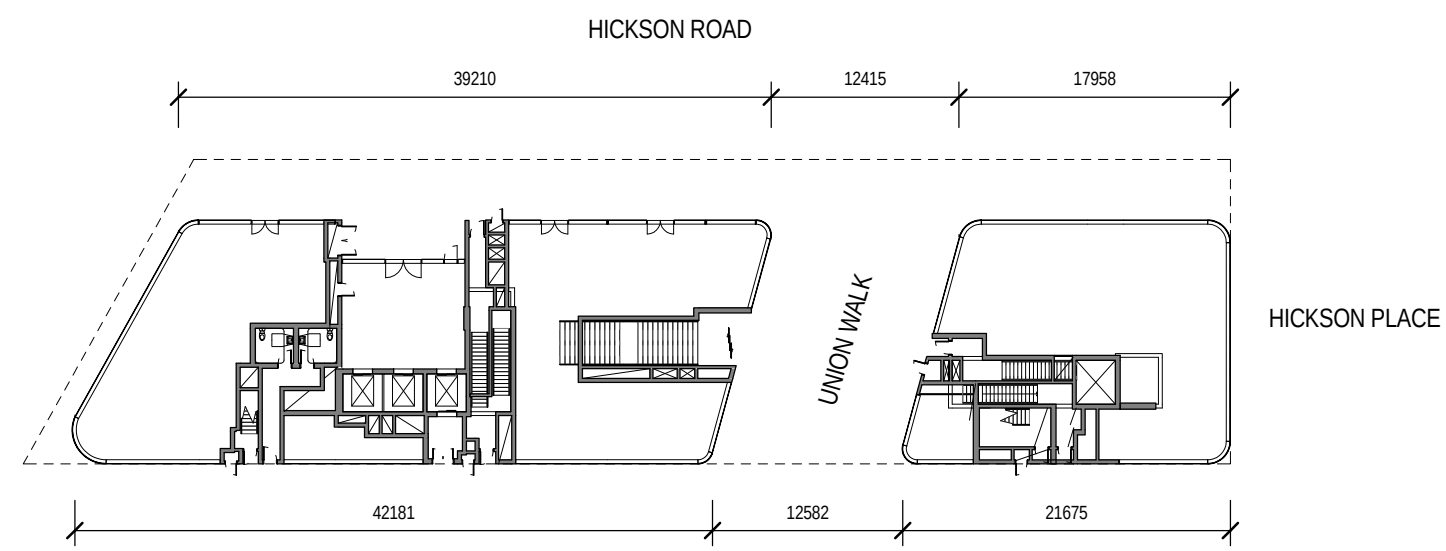


1 Ground Level
Scale 1 : 500

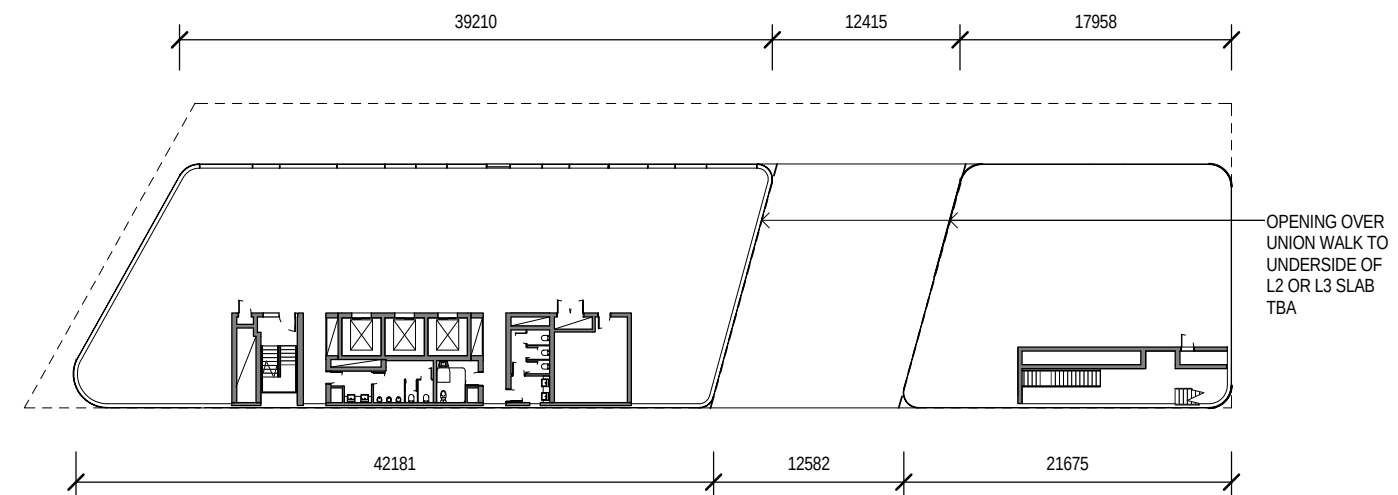

2 Typical Low Rise
Scale 1 : 500

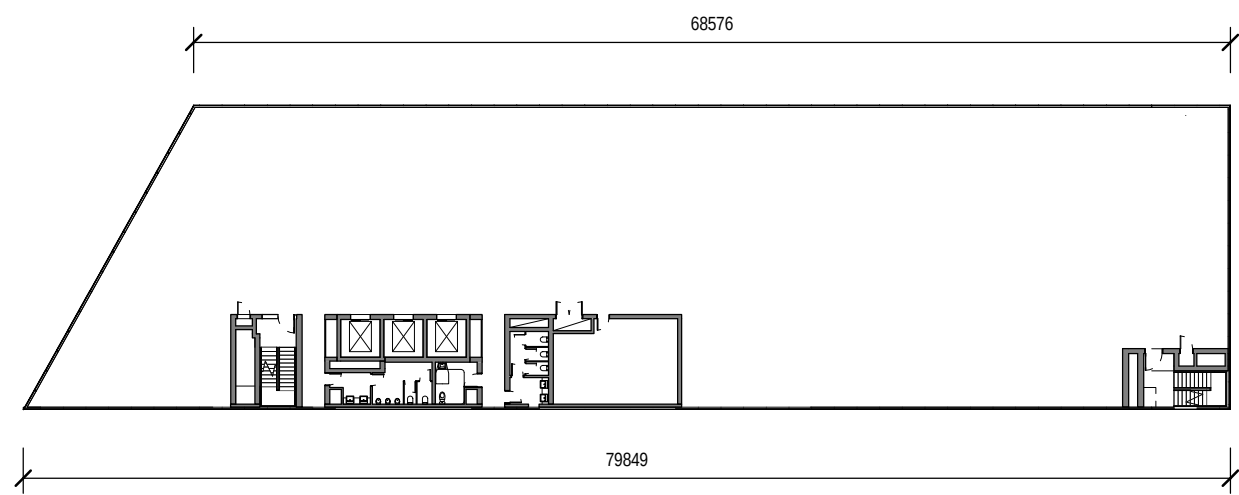


4 Typical High Rise
Scale 1 : 500

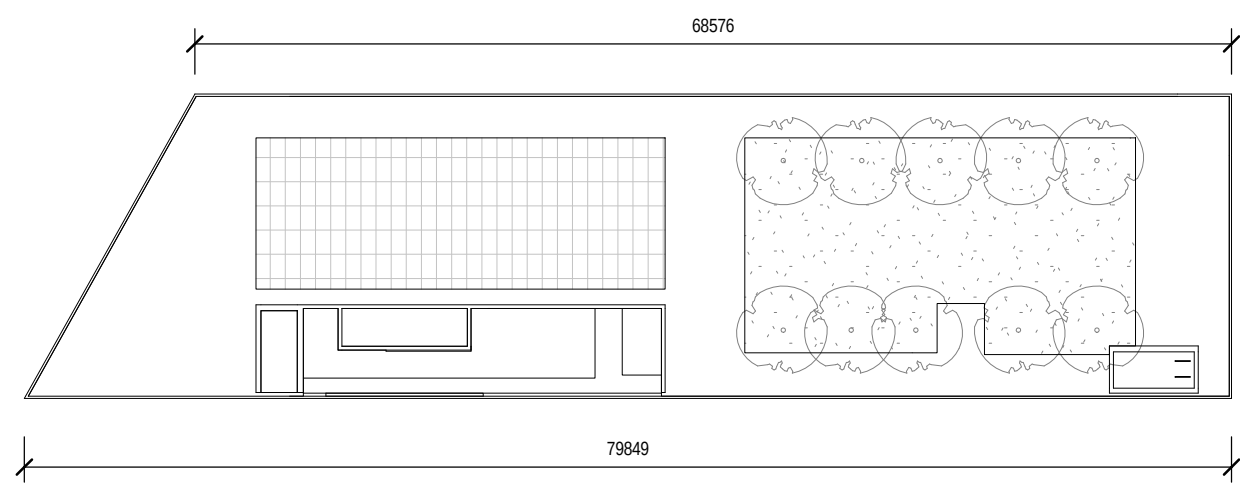

3 Roof Level
Scale 1 : 500


DRAFT


SCALE @ A3 1 : 500 0m2.5m5m10m15m 	Tzannes Associates ARCHITECTURE URBAN DESIGN 61 Myrtle Street Chippendale NSW 2008 Sydney Australia T +61 2 9319 3744 F +61 2 9698 1170 tzannes@tzannes.com.au	BARANGAROO SOUTH C2 LEND LEASE PTY LTD	DATE
			04/11/13
			REVISION
PRELIMINARY	Floor Plans	DRAWING	E
			OPTION
		BC2_ASK_200_900	

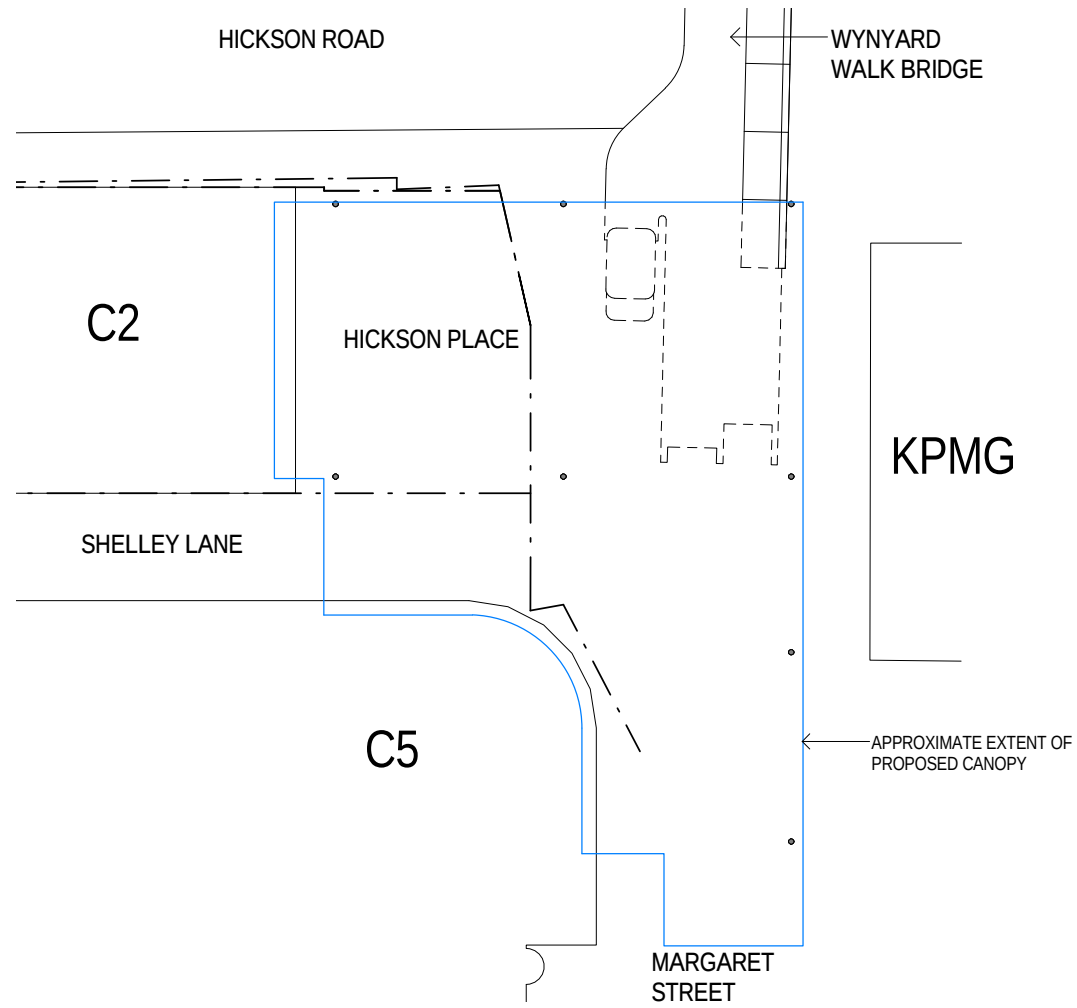


1 Loggia Plan
Scale 1 : 500

DRAFT

 SCALE @ A3 1 : 500 	Tzannes Associates ARCHITECTURE URBAN DESIGN 63 Myrtle Street Chippendale NSW 2008 Sydney Australia T +61 2 9319 3744 F +61 2 9698 1170 tzannes@tzannes.com.au	BARANGAROO SOUTH C2 LEND LEASE PTY LTD	DATE 01/07/14
			REVISION B
PRELIMINARY	Loggia Roof Plan	DRAWING BC2_ASK_200_950	OPTION

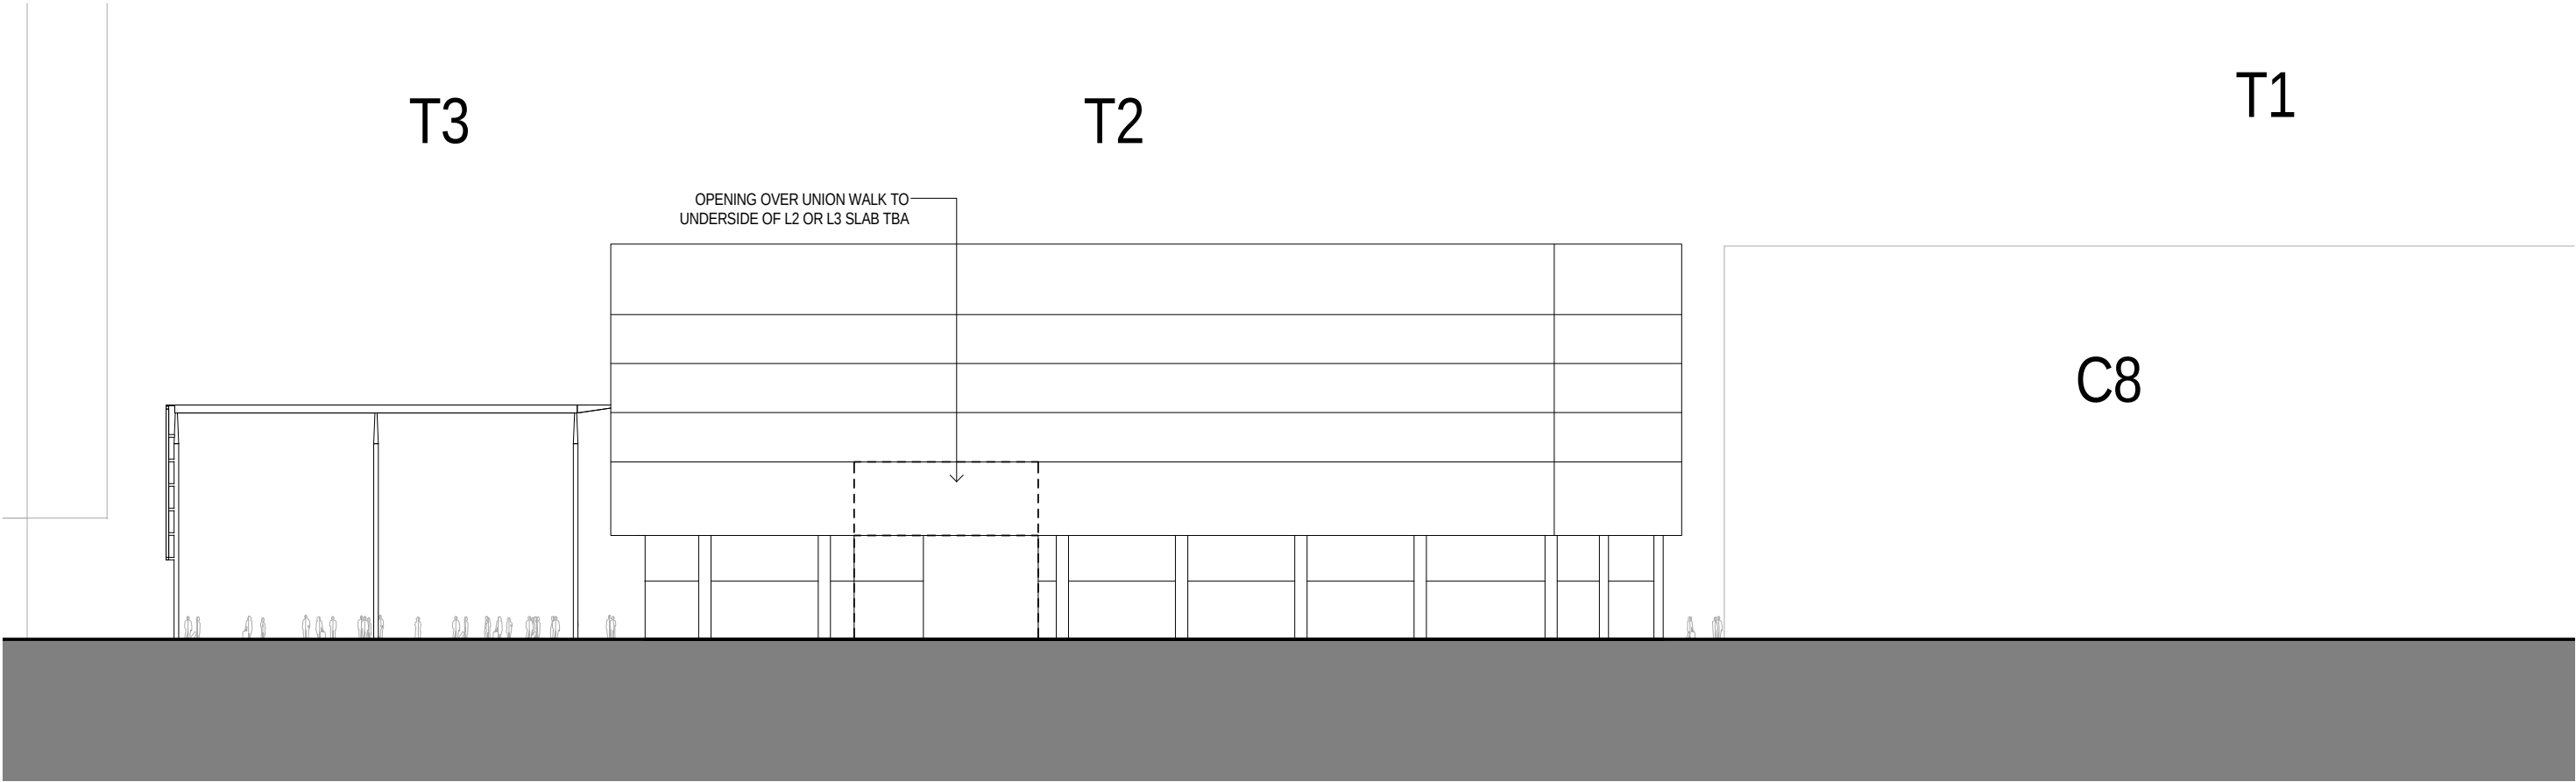



1 East Elevation
Scale 1 : 500

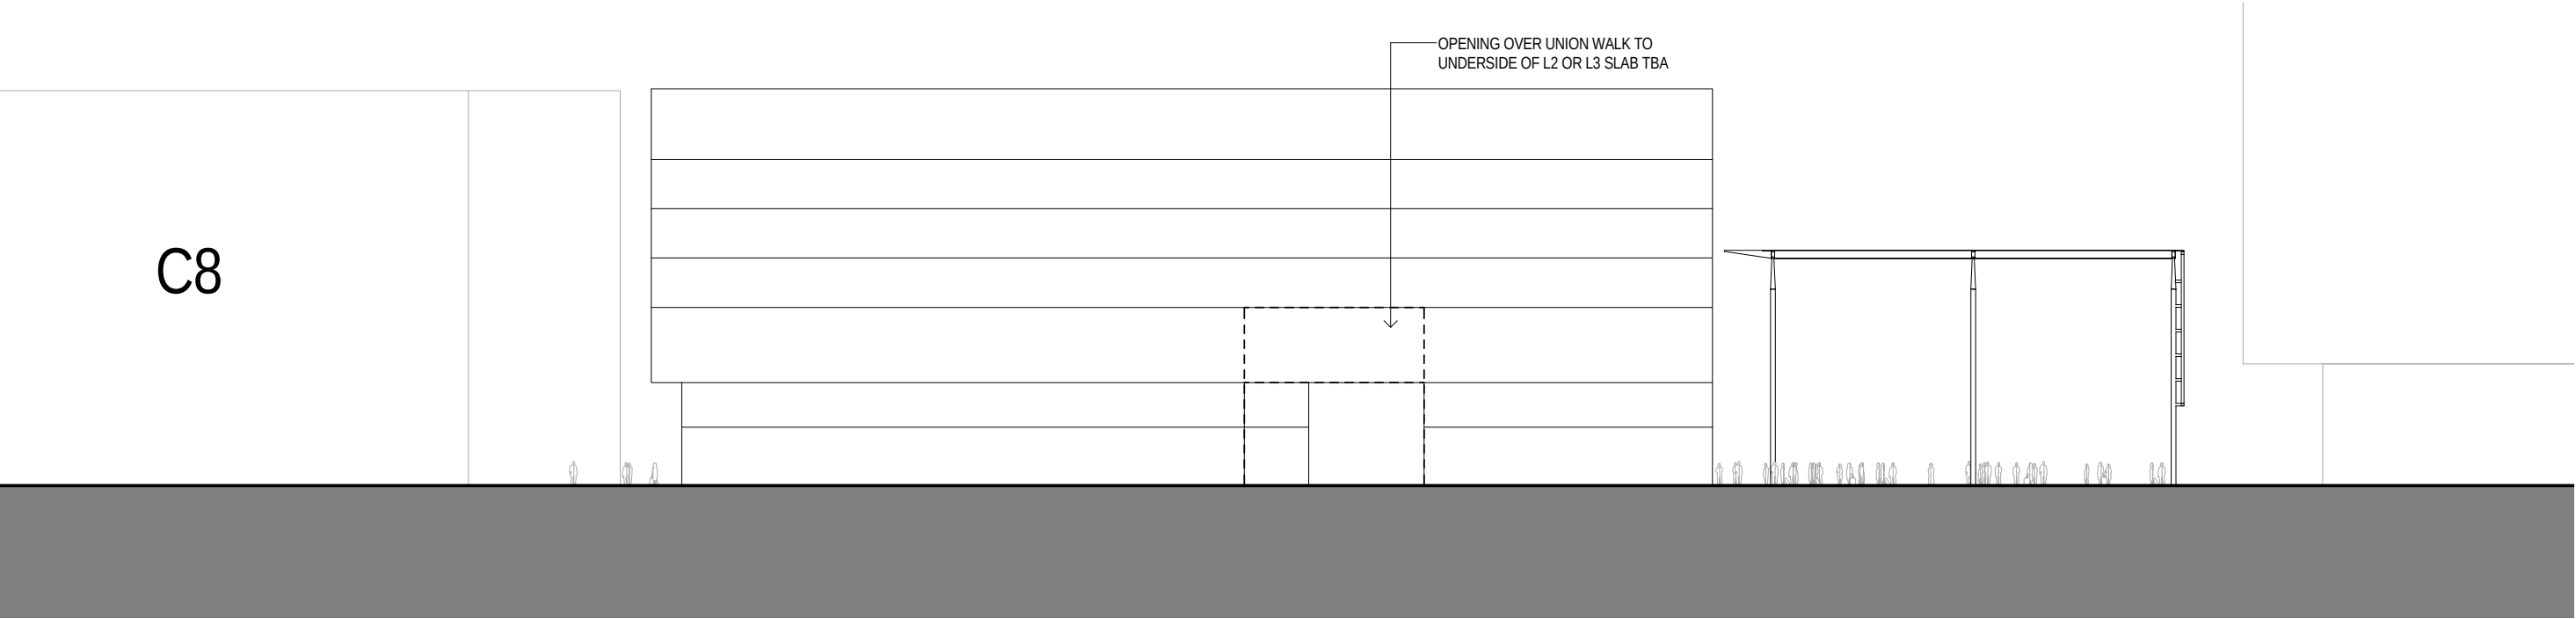


2 West Elevation
Scale 1 : 500

DRAFT

 SCALE @ A3 1 : 500 	Tzannes Associates ARCHITECTURE URBAN DESIGN 61 Myrtle Street Chippendale NSW 2008 Sydney Australia T +61 2 9319 3744 F +61 2 9698 1170 tzannes@tzannes.com.au	BARANGAROO SOUTH C2 LEND LEASE PTY LTD	DATE 04/11/13
			REVISION F
			OPTION
PRELIMINARY	East and West Elevations	DRAWING BC2_ASK_450_900	

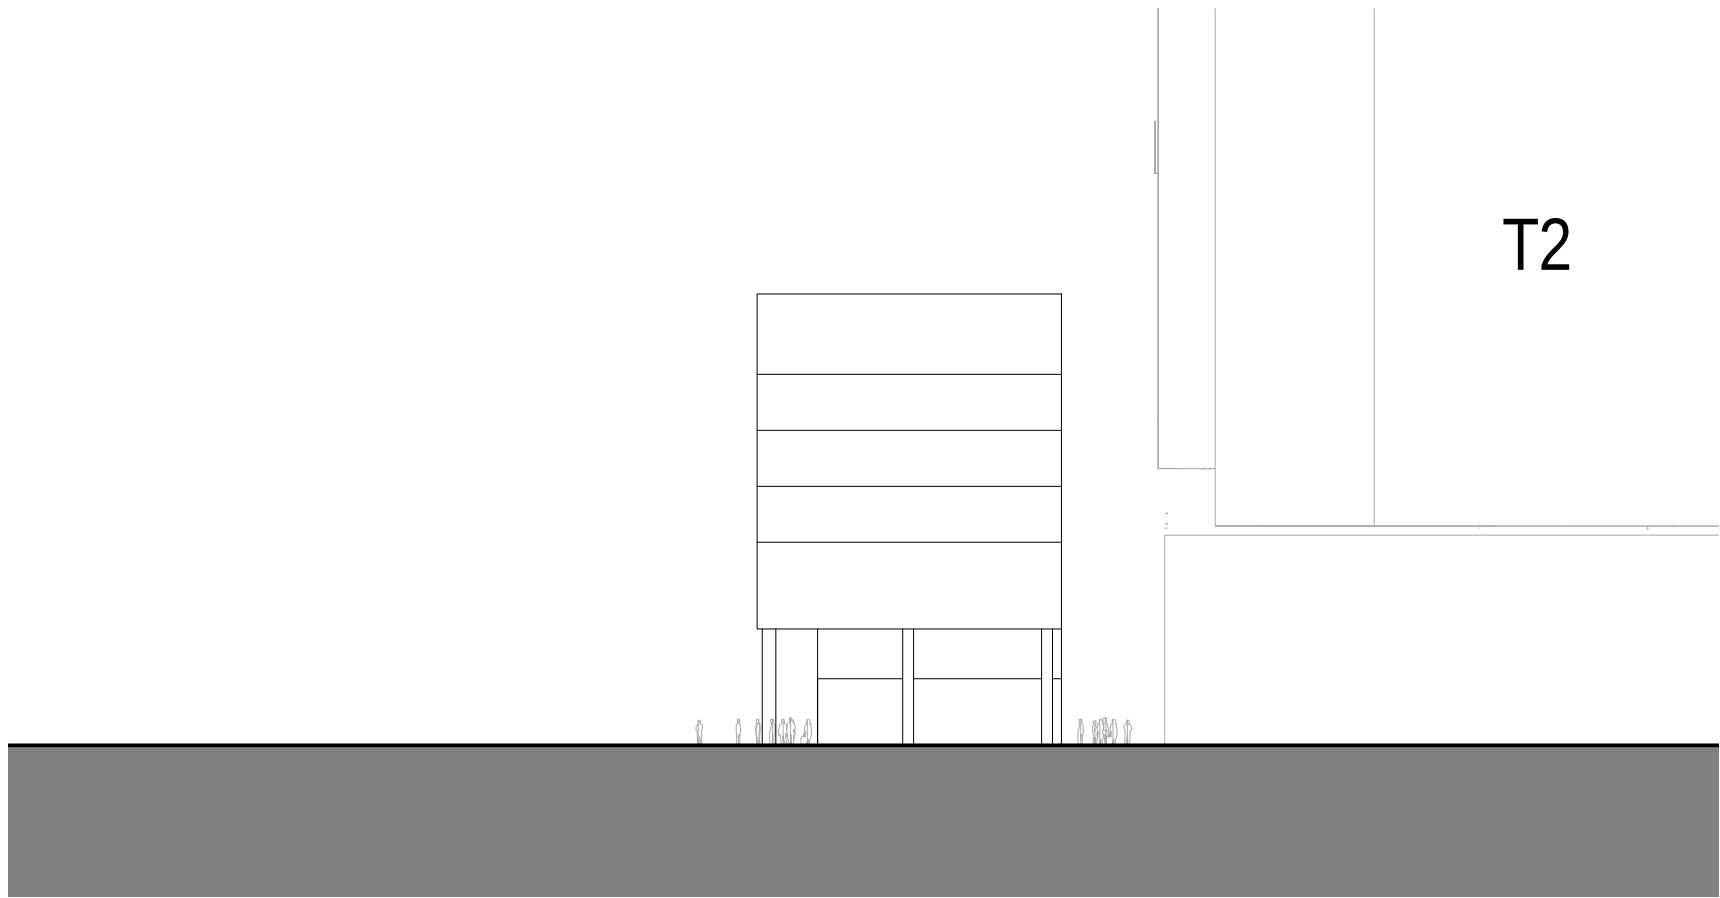



3 North Elevation
Scale 1 : 500

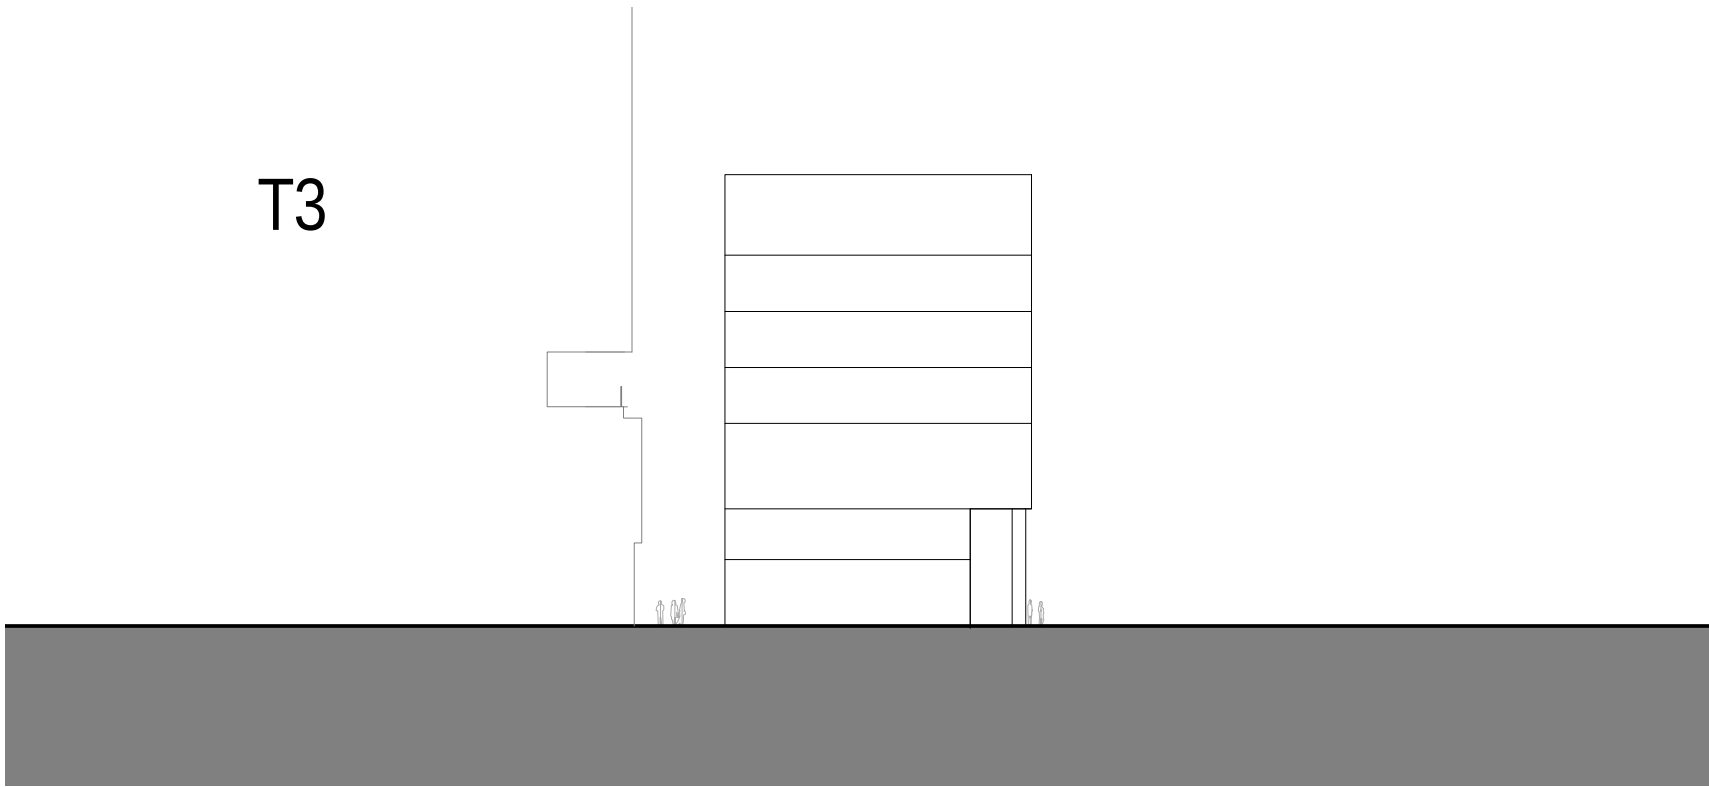


1 South Elevation
Scale 1 : 500

DRAFT

 SCALE @ A3 1 : 500 	Tzannes Associates ARCHITECTURE URBAN DESIGN 61 Myrtle Street Chippendale NSW 2008 Sydney Australia T +61 2 9319 3744 F +61 2 9698 1170 tzannes@tzannes.com.au	BARANGAROO SOUTH C2 LEND LEASE PTY LTD	DATE 04/11/13
			REVISION D
PRELIMINARY	North and South Elevations	DRAWING BC2_ASK_451_900	OPTION

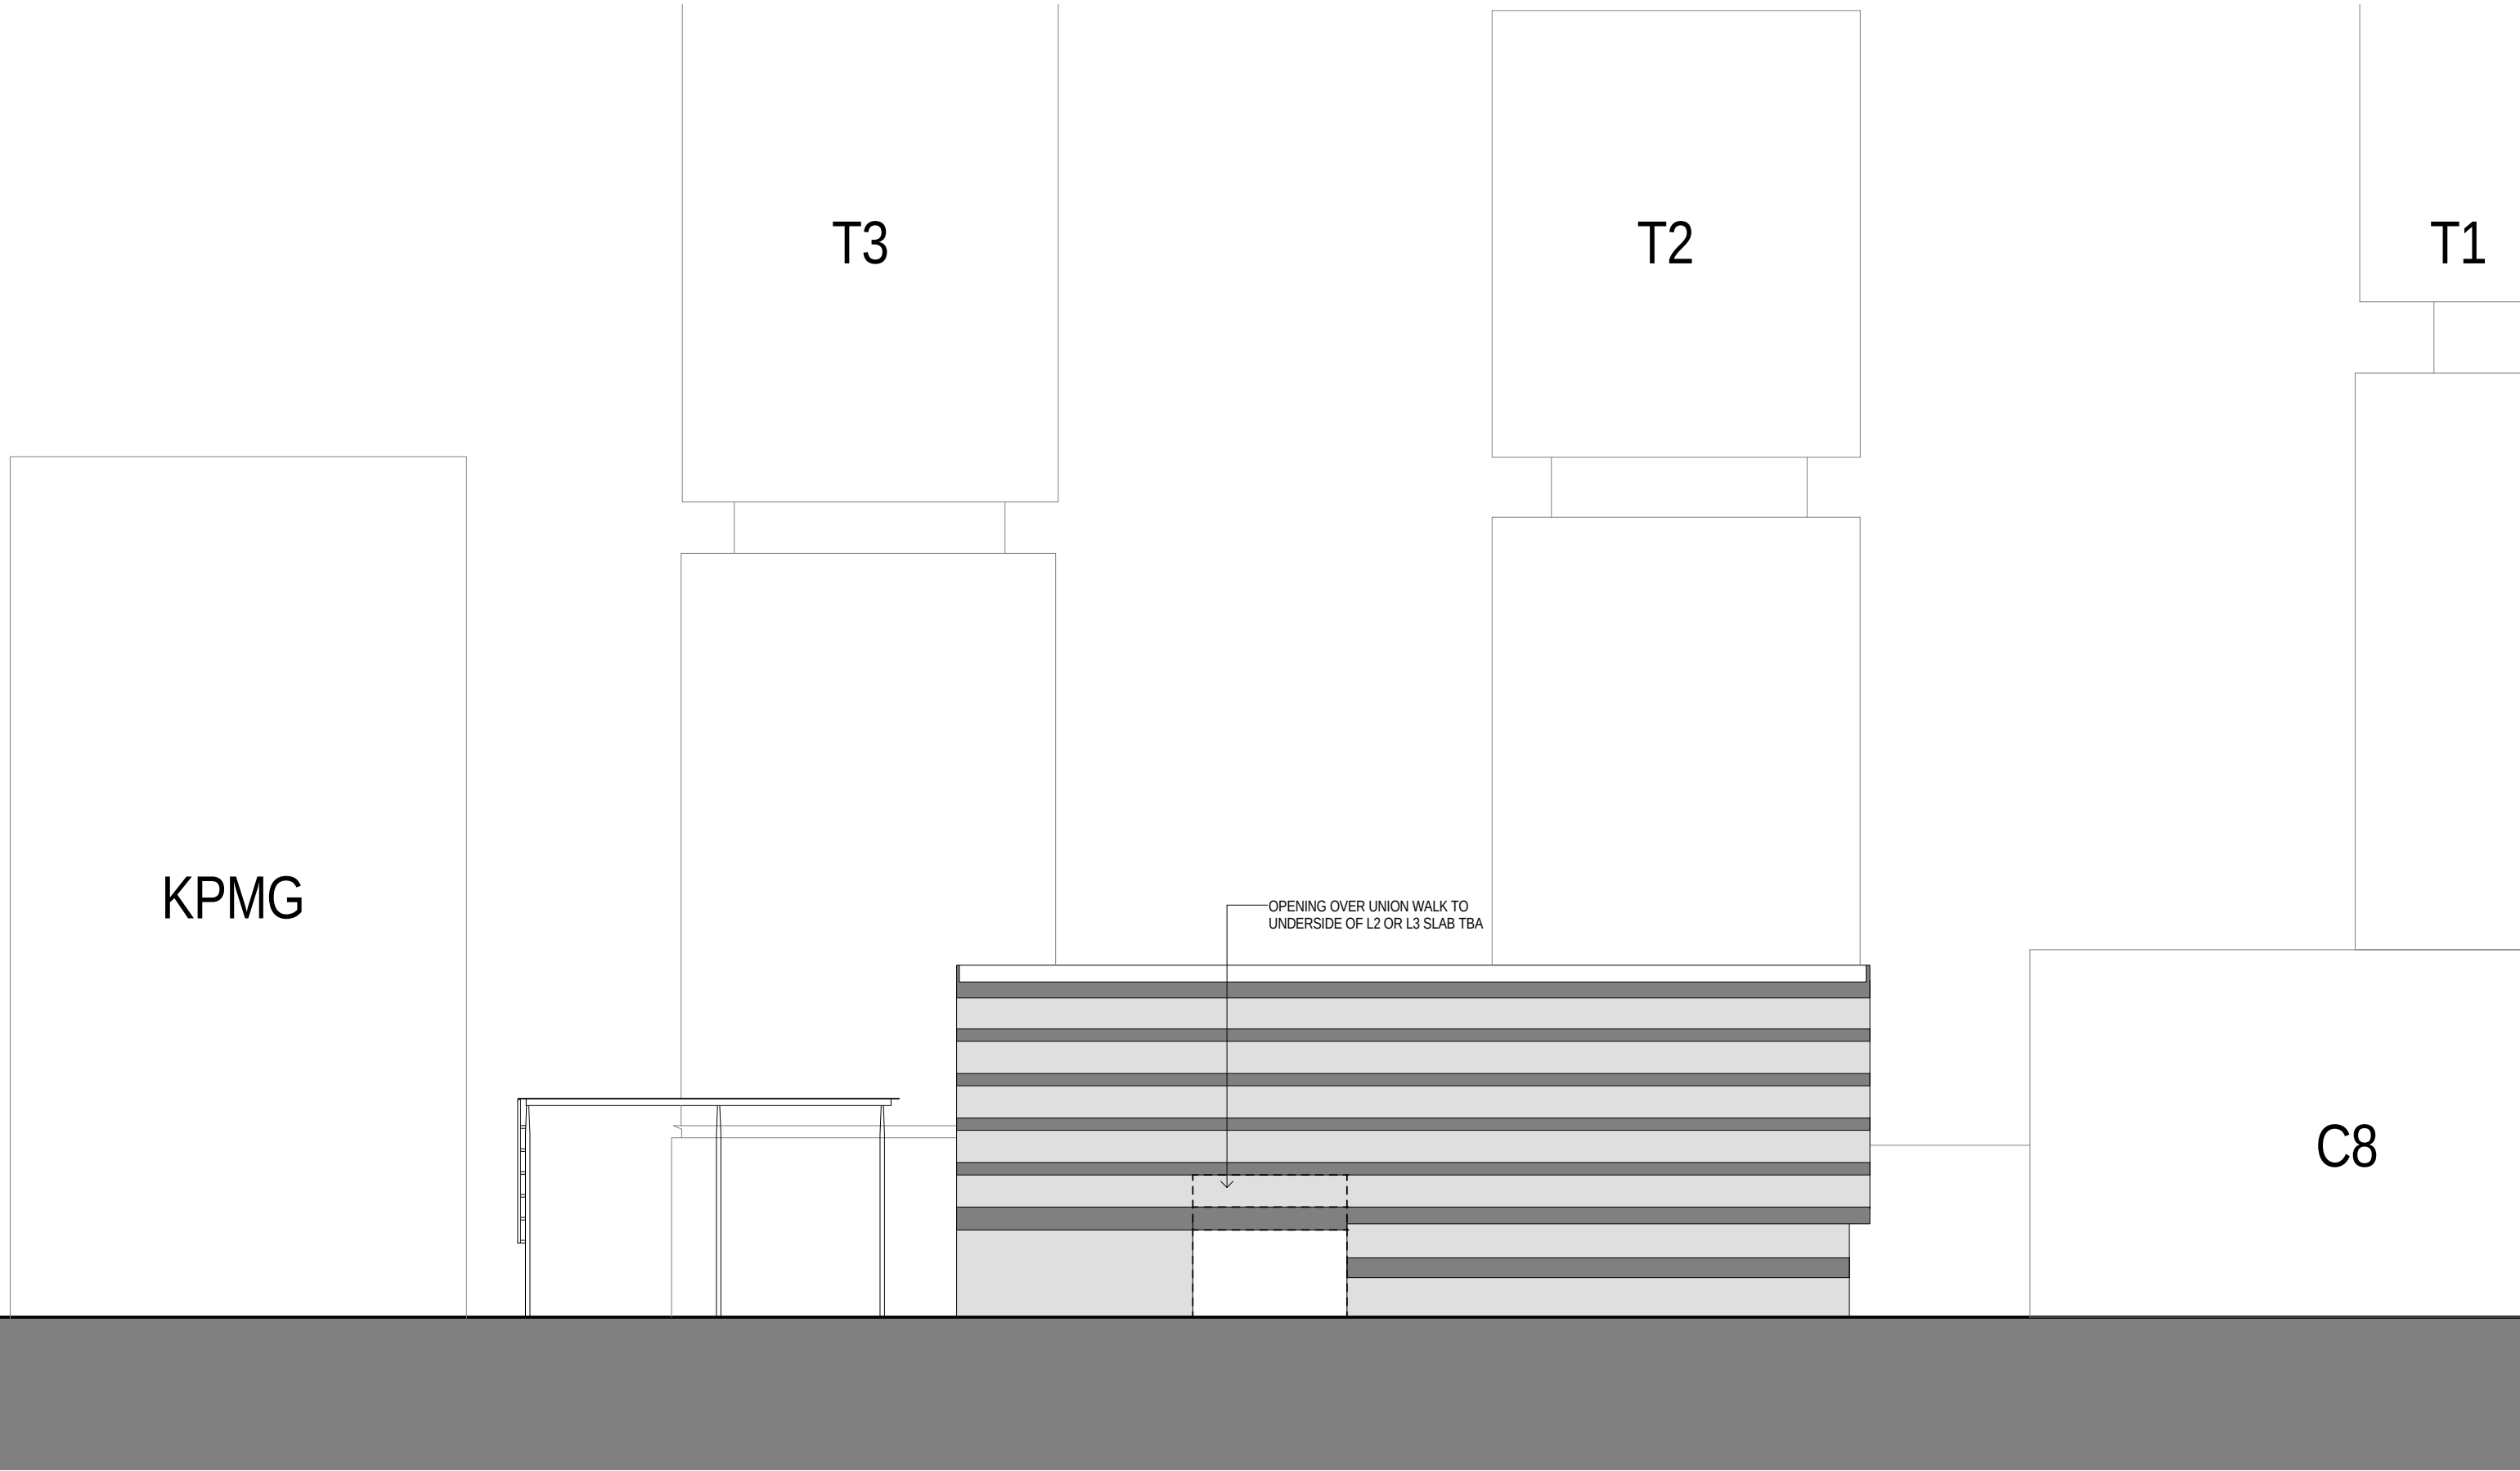

DRAFT

 SCALE @ A3 1 : 500 	Tzannes Associates ARCHITECTURE URBAN DESIGN 63 Myrtle Street Chippendale NSW 2008 Sydney Australia T +61 2 9319 3744 F +61 2 9698 1170 tzannes@tzannes.com.au	BARANGAROO SOUTH C2 LEND LEASE PTY LTD	DATE 04/11/13
			REVISION F
			OPTION
PRELIMINARY	Section AA	DRAWING BC2_ASK_550_900	