



1 NORTH ELEVATION
1 : 500



2 EAST ELEVATION
1 : 500




3 SOUTH ELEVATION
1 : 500



4 WEST ELEVATION
1 : 500

CLIENT
Redlands
T +61 2 9968 9802
F +61 2 9909 3228



PROJECT MANAGER
Sandrick Project Directions / Bloompark Consulting
T +61 2 8860 9494 / +61 2 9957 1473

TOWN PLANNING
Urbis
T +61 2 8233 9900

STRUCTURAL & CIVIL
TTW
T +61 2 9439 7288 F +61 2 9439 3146

ESD, ELECTRICAL & MECHANICAL
Steensen Varming
T +61 2 9967 2200

HYDRAULIC
Insync Services
T +61 9262 3400

ACOUSTIC
Wilkinson Murray
T +61 2 9437 4611

TRAFFIC
Traffix
T +61 8324 8700

LANDSCAPE
Silk Consulting Landscape Architects
T +61 2 9966 1960

QUANTITY SURVEYOR
Rider Levett Bucknall
T +61 2 9922 2277

Rev	Date	Description	Checked	Auth.
A	13/05/15	Issued for SSDA ToA	RD	AK

LEGEND

- GLAZING
- BRICKWORK - FACE
- EXISTING
- EXTERNAL WALL CLADDING 1
- EXTERNAL WALL CLADDING 2
- PREFINISHED VERTICAL FIN
- REINFORCED CONCRETE - OFF FORM

Proj. Dir	Proj. Arch	Drawn
AK	VC	CL/VC
Job No.	Date	Scale
141091	MAY 15	1 : 500 @ A1

NSW Nominated Architects:
Robert Denton Reg. No. 5782
Alex Kibble Reg. No. 6015

Do not scale drawings. Verify all dimensions on site. Notify architect of all discrepancies

Project
REDLANDS SENIOR CAMPUS MASTERPLAN

Drawing Title
ELEVATIONS

Drawing No.
AR-MP-3001

Revision
A

Tanner Kibble Denton Architects Pty Ltd
PO Box 660 Darlinghurst NSW 1300 Australia
Level 1, 19 Foster Street, Surry Hills NSW 2010 Australia
T +61 2 9281 4399
F +61 2 9281 4337
www.tkda.com.au



TKD Architects
Tanner Kibble Denton



1 GERARD STREET ELEVATION
1 : 500



2 WINNIE STREET ELEVATION
1 : 500



3 MILITARY ROAD ELEVATION
1 : 500

Rev	Date	Description	Checked	Auth.
A	13/05/15	Issued for SSDA ToA	RD	AK

LEGEND

- GLAZING
- BRICKWORK - FACE
- EXISTING
- EXTERNAL WALL CLADDING 1
- EXTERNAL WALL CLADDING 2
- PREFINISHED VERTICAL FIN
- REINFORCED CONCRETE - OFF FORM

Proj. Dir	Proj. Arch	Drawn
AK	VC	CL/VC
Job No.	Date	Scale
141091	MAY 15	1 : 500 @ A1

NSW Nominated Architects:
Robert Denton Reg. No. 5782
Alex Kibble Reg. No. 6015


Do not scale drawings. Verify all dimensions on site. Notify architect of all discrepancies



1 SECTION 1
1 : 500




2 SECTION 2
1 : 500

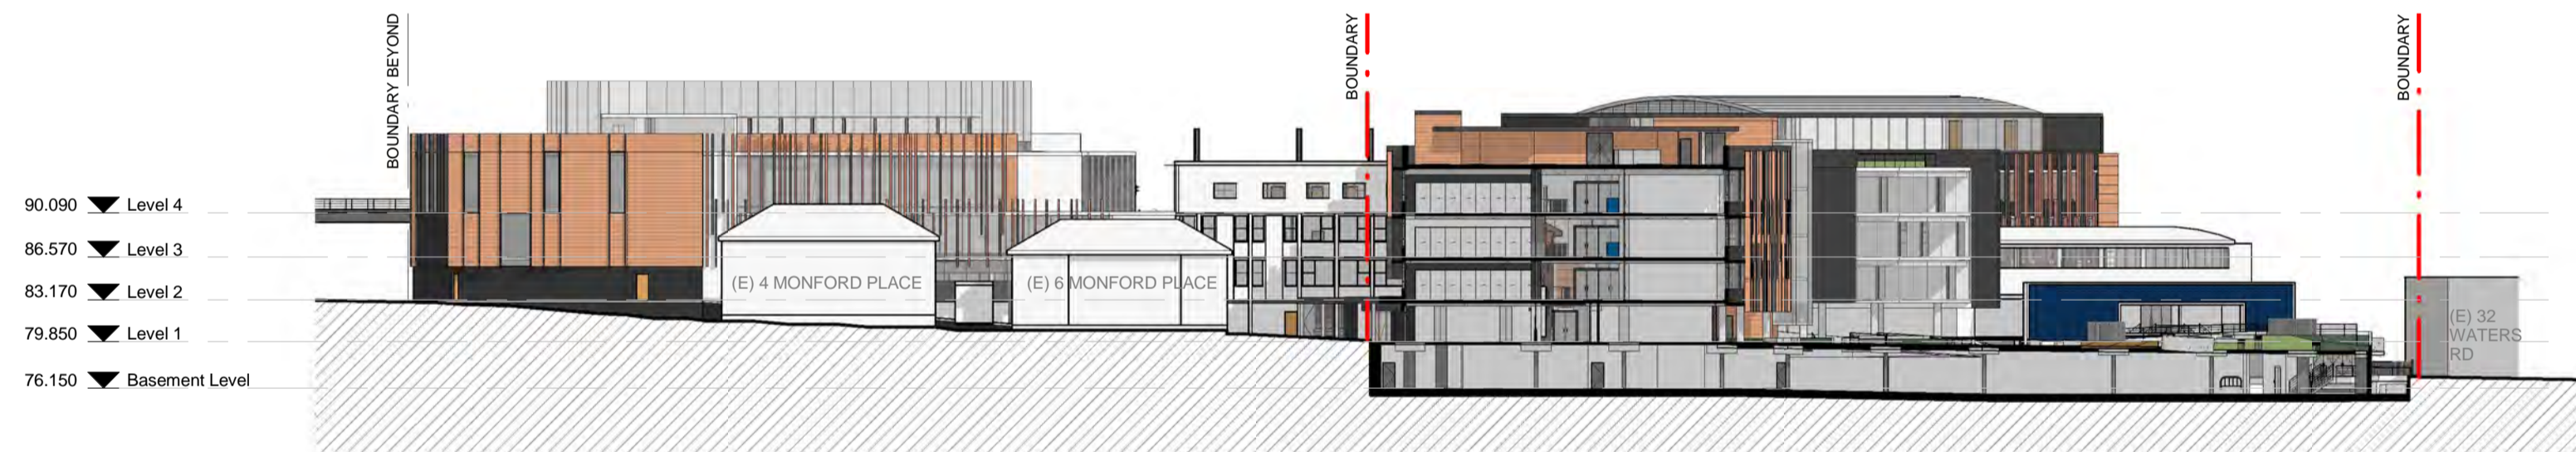

3 SECTION 3
1 : 500

CLIENT
Redlands
T +61 2 9968 9802
F +61 2 9909 3228



PROJECT MANAGER
Sandrick Project Directions / Bloompark Consulting
T +61 2 8860 9494 / +61 2 9957 1473

TOWN PLANNING
Urbis
T +61 2 8233 9900

STRUCTURAL & CIVIL
TTW
T +61 2 9439 7288 F +61 2 9439 3146

ESD, ELECTRICAL & MECHANICAL
Steensen Varming
T +61 2 9967 2200

HYDRAULIC
Insync Services
T +61 9262 3400

ACOUSTIC
Wilkinson Murray
T +61 2 9437 4611

TRAFFIC
Traffix
T +61 8324 8700

LANDSCAPE
Silk Consulting Landscape Architects
T +61 2 9966 1960

QUANTITY SURVEYOR
Rider Levett Bucknall
T +61 2 9922 2277

Rev	Date	Description	Checked	Auth.
A	13/05/15	Issued for SSDA ToA	RD	AK

LEGEND

	GLAZING
	BRICKWORK - FACE
	EXISTING
	EXTERNAL WALL CLADDING 1
	EXTERNAL WALL CLADDING 2
	PREFINISHED VERTICAL FIN
	REINFORCED CONCRETE - OFF FORM

Proj. Dir	Proj. Arch	Drawn
AK	VC	CL/VC
Job No.	Date	Scale
141091	MAY 15	1 : 500 @ A1
NSW Nominated Architects: Robert Denton Reg. No. 5782 Alex Kibble Reg. No. 6015		
Do not scale drawings. Verify all dimensions on site. Notify architect of all discrepancies		

Project
REDLANDS SENIOR CAMPUS MASTERPLAN

Drawing Title
SECTIONS

Drawing No.
AR-MP-3101

Revision
A


Tanner Kibble Denton Architects Pty Ltd
PO Box 660 Darlinghurst NSW 1300 Australia
Level 1, 19 Foster Street, Surry Hills NSW 2010 Australia
T +61 2 9281 4399
F +61 2 9281 4337
www.tkda.com.au




TKD Architects
Tanner Kibble Denton



1 SUMMER SOLSTICE 9AM_EXISTING
1 : 1000

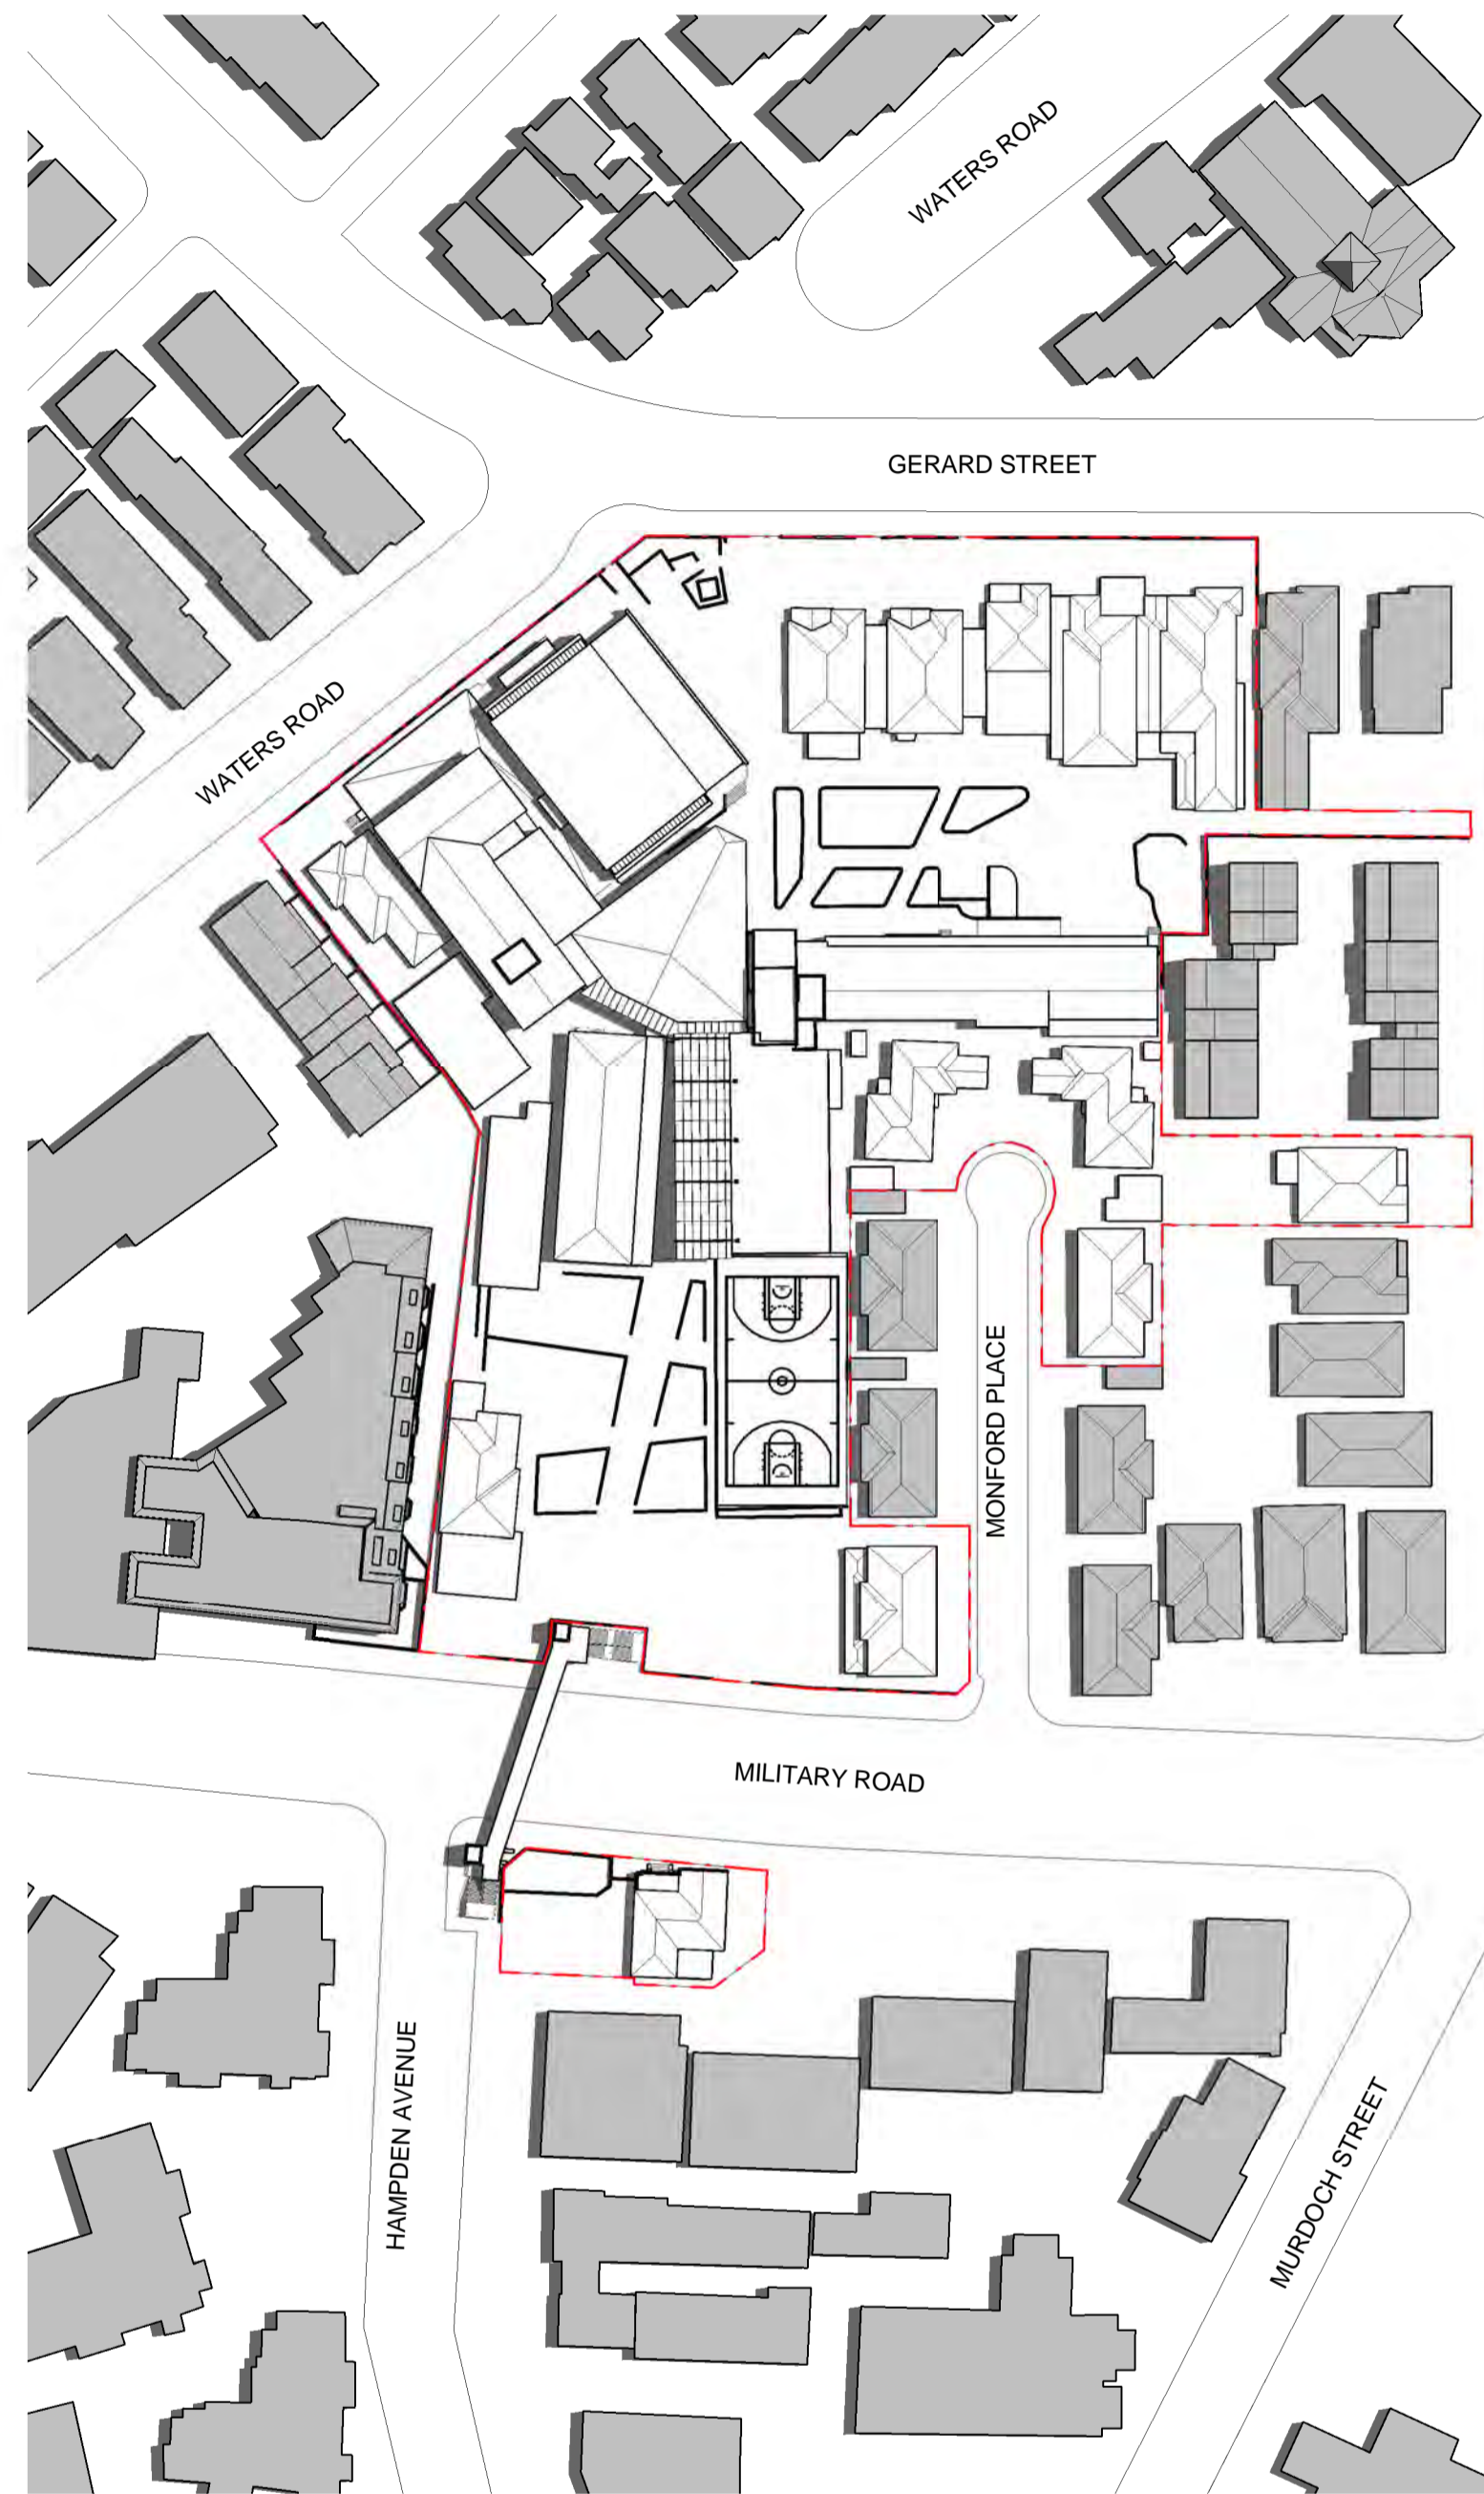


2 SUMMER SOLSTICE 12PM_EXISTING
1 : 1000

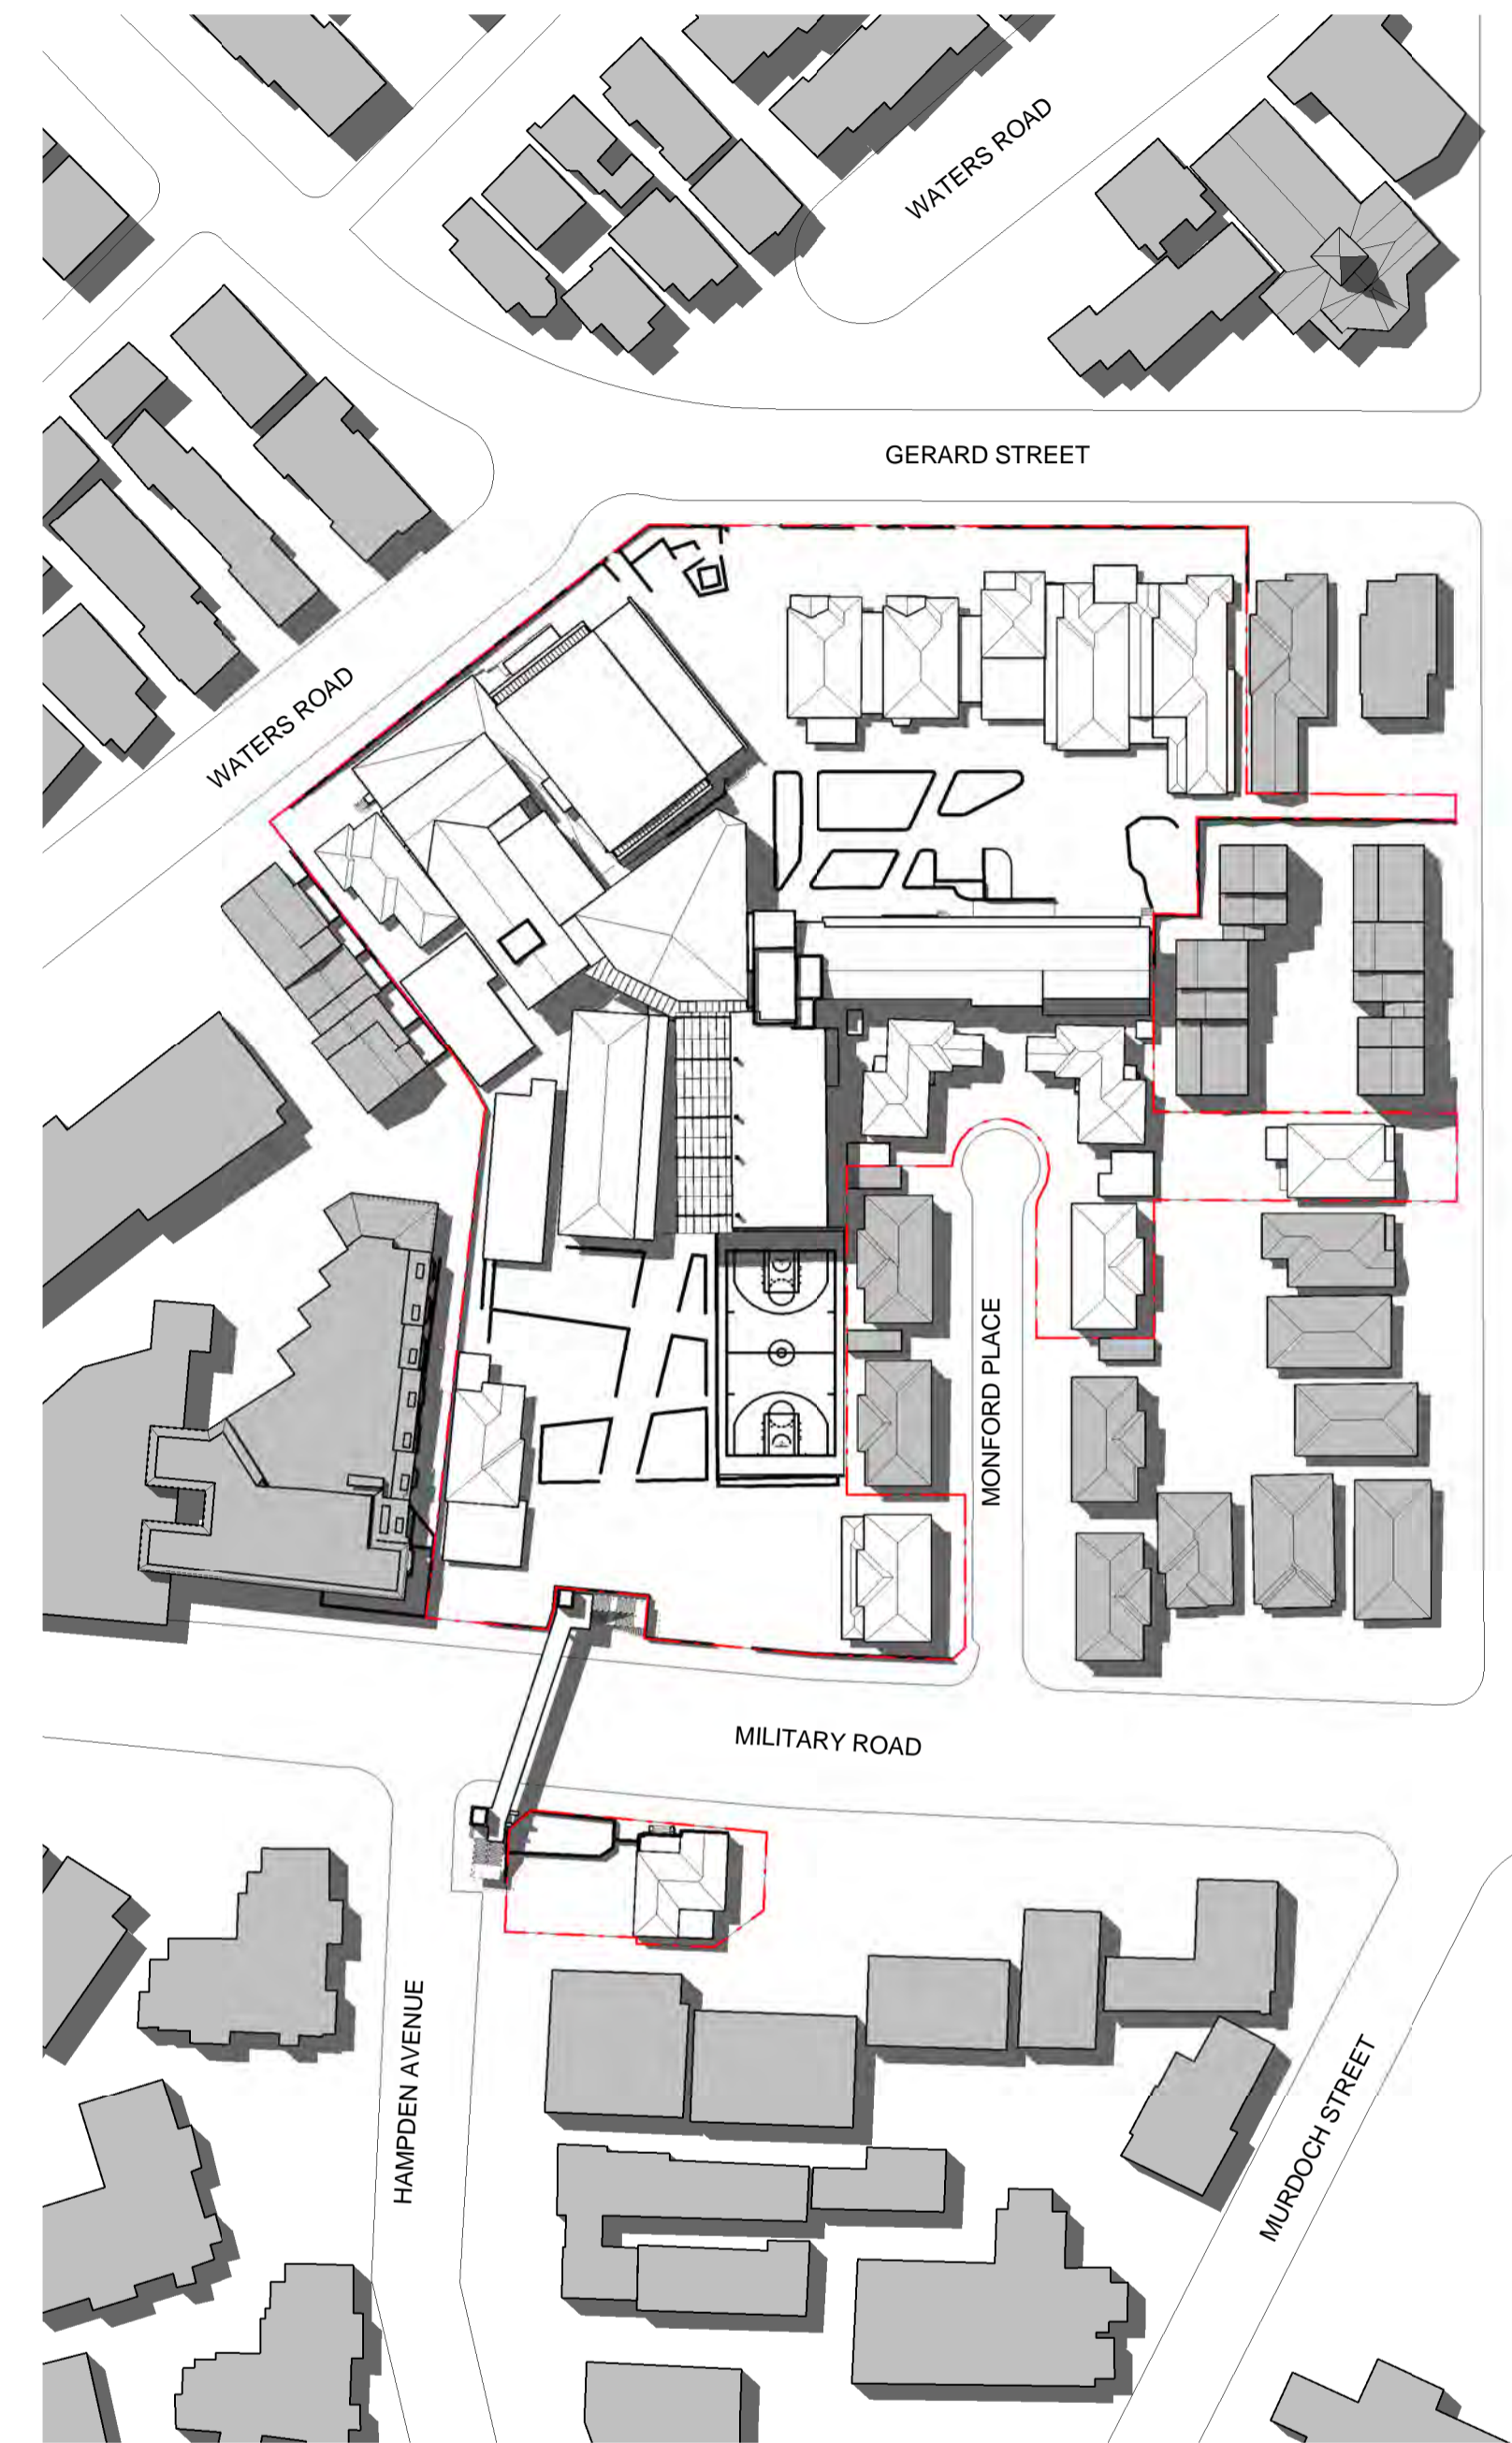

3 SUMMER SOLSTICE 3PM_EXISTING
1 : 1000

CLIENT
Redlands
T +61 2 9968 9802
F +61 2 9909 3228



PROJECT MANAGER
Sandrick Project Directions / Bloompark Consulting
T +61 2 8860 9494 / +61 2 9957 1473

TOWN PLANNING
Urbis
T +61 2 8233 9900

STRUCTURAL & CIVIL
TTW
T +61 2 9439 7288 F +61 2 9439 3146

ESD, ELECTRICAL & MECHANICAL
Steenen Varming
T +61 2 9967 2200

HYDRAULIC
Insync Services
T +61 9262 3400

ACOUSTIC
Wilkinson Murray
T +61 2 9437 4611

TRAFFIC
Traffic
T +61 8324 8700

LANDSCAPE
Silk Consulting Landscape Architects
T +61 2 9966 1960

QUANTITY SURVEYOR
Rider Levett Bucknall
T +61 2 9922 2277

Rev	Date	Description	Checked	Auth.	LEGEND
A	13/05/15	Issued for SSDA ToA	RD	AK	

Proj. Dir
AK

Proj. Arch
VC

Drawn
CL

Job No.
141091

Date
MAY 15

Scale
1 : 1000 @ A1

NSW Nominated Architects:
Robert Denton Reg. No. 5782
Alex Kibble Reg. No. 6015

Do not scale drawings. Verify all dimensions on site. Notify architect of all discrepancies

Project
REDLANDS SENIOR CAMPUS MASTERPLAN

Drawing Title
SHADOW DIAGRAMS EXISTING - SOLSTICE DECEMBER 21

Drawing No.
AR-MP-4001

Revision
A


Tanner Kibble Denton Architects Pty Ltd
PO Box 660 Darlinghurst NSW 1300 Australia
Level 1, 19 Foster Street, Surry Hills NSW 2010 Australia
T +61 2 9281 4399
F +61 2 9281 4337
www.tkda.com.au




TKD Architects
Tanner Kibble Denton



1 SUMMER SOLSTICE 9AM
1 : 1000

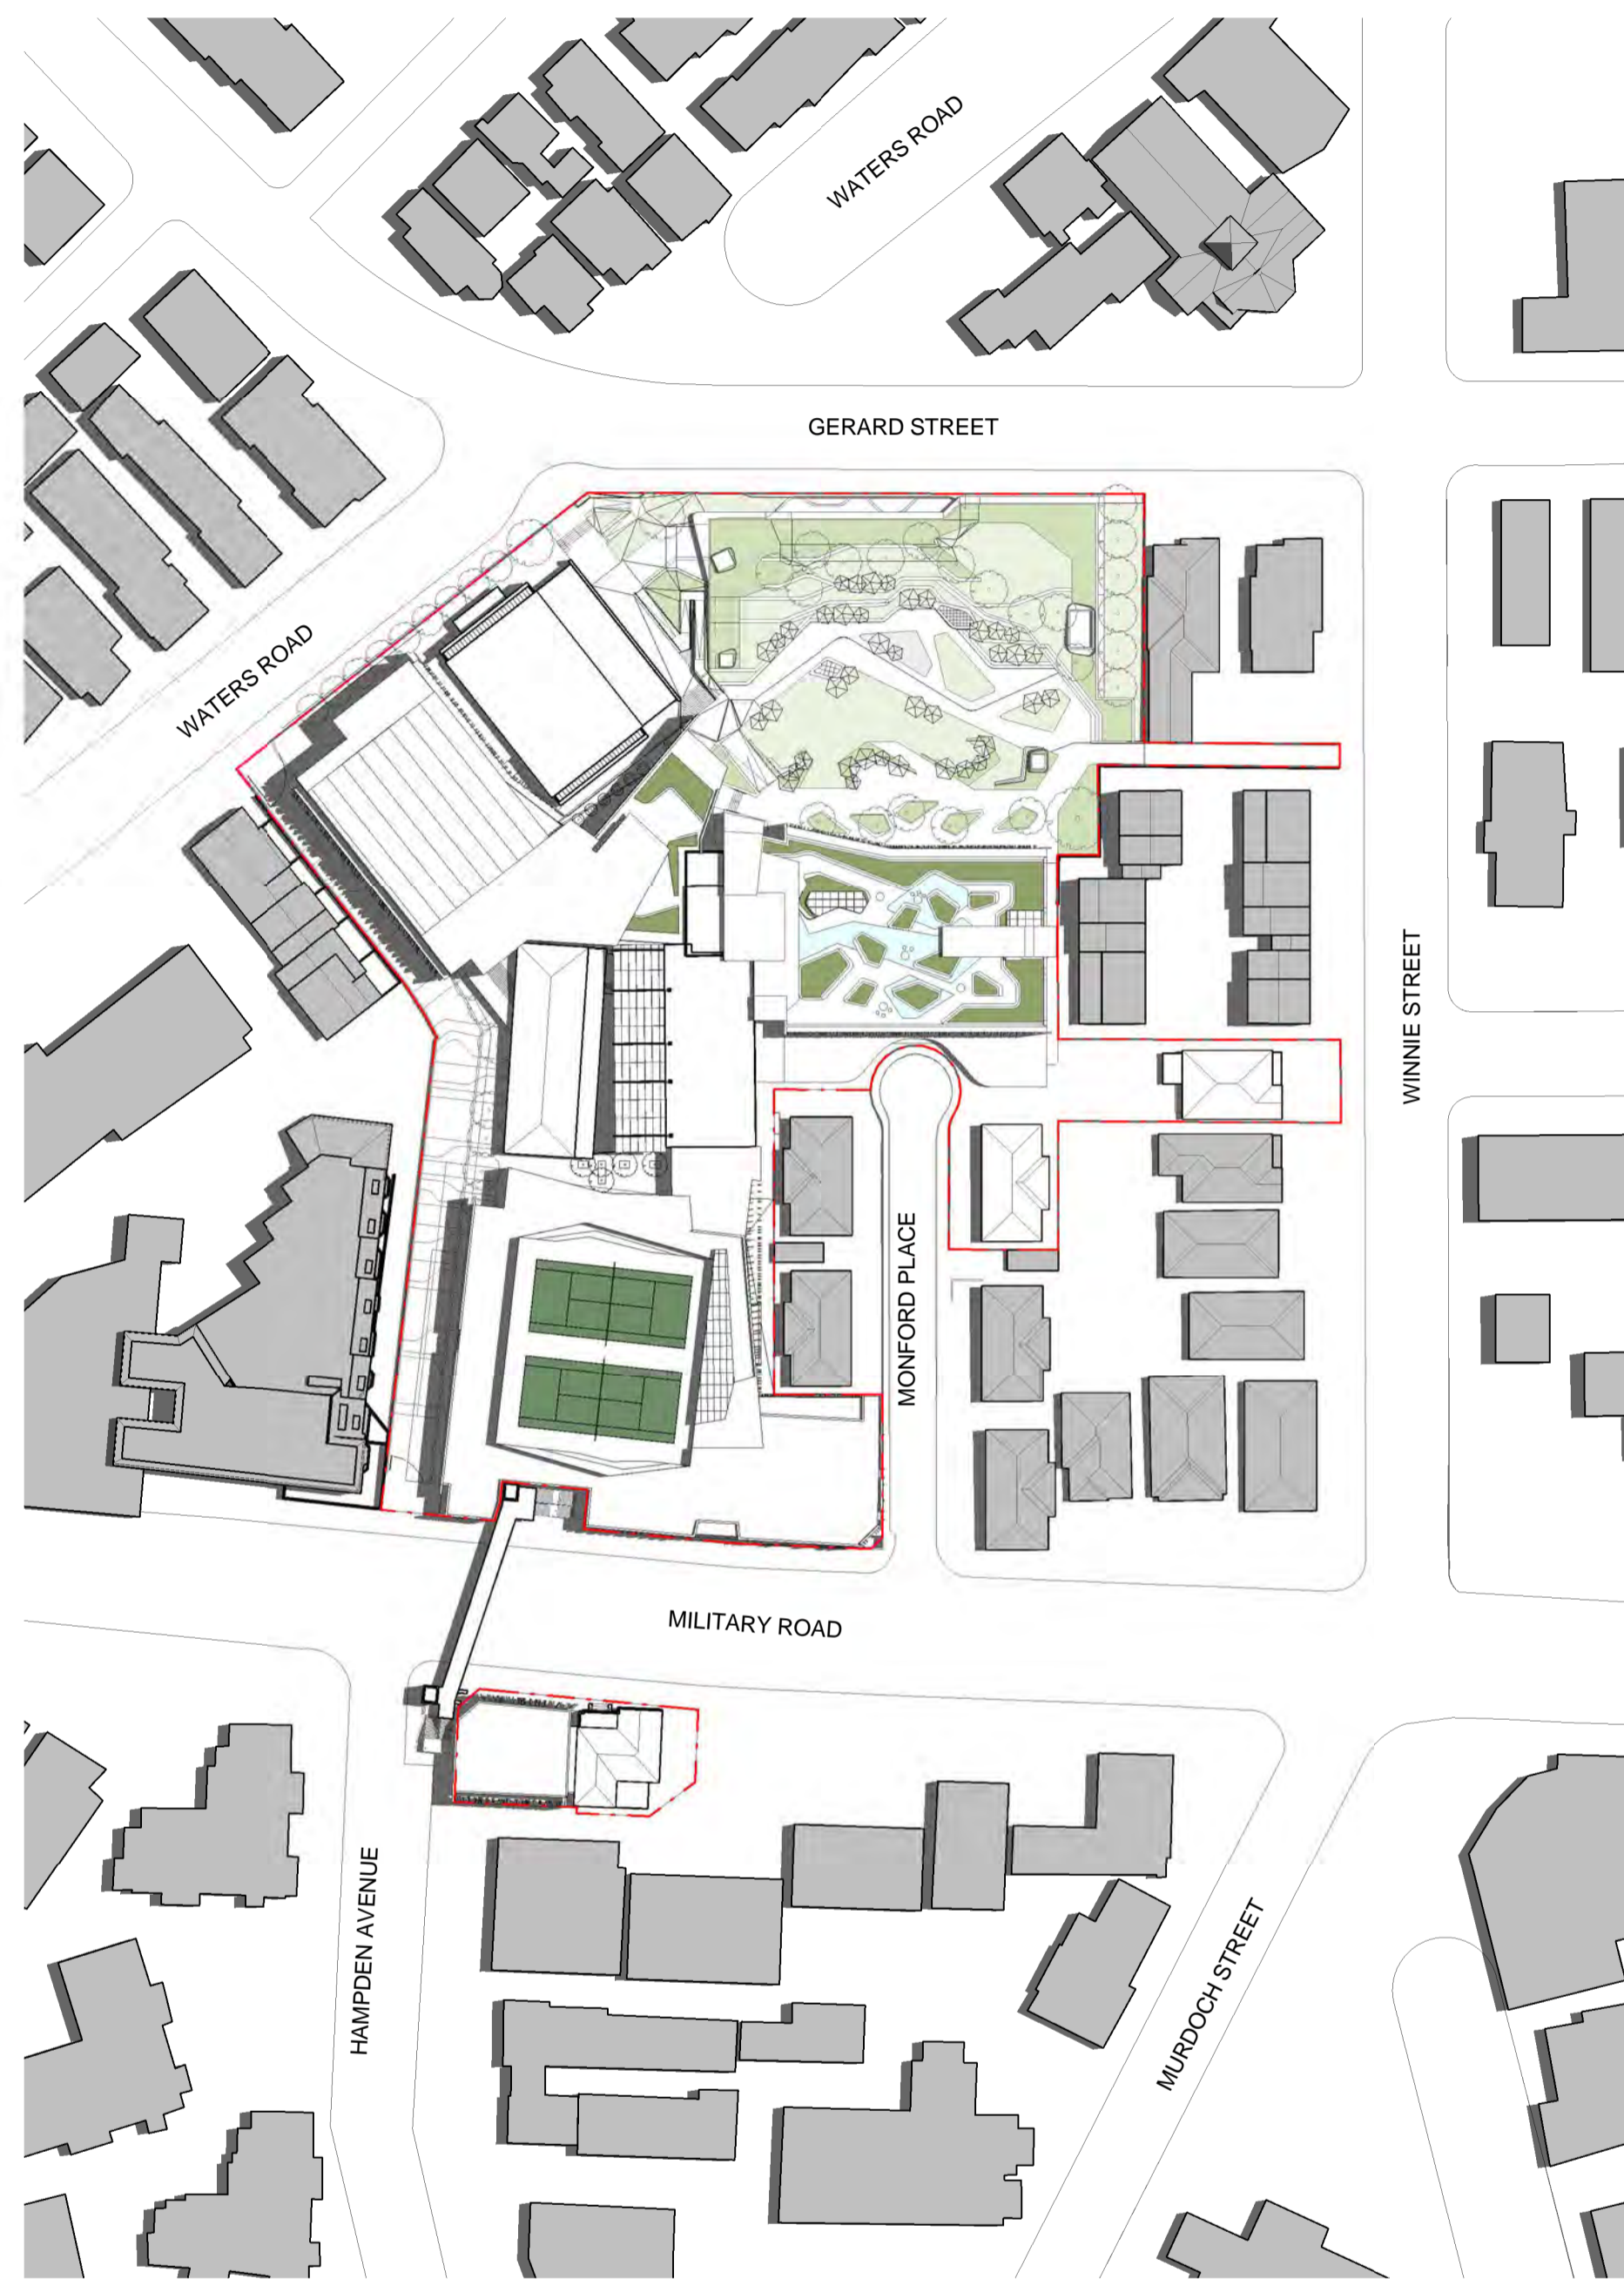

2 SUMMER SOLSTICE 12PM
1 : 1000

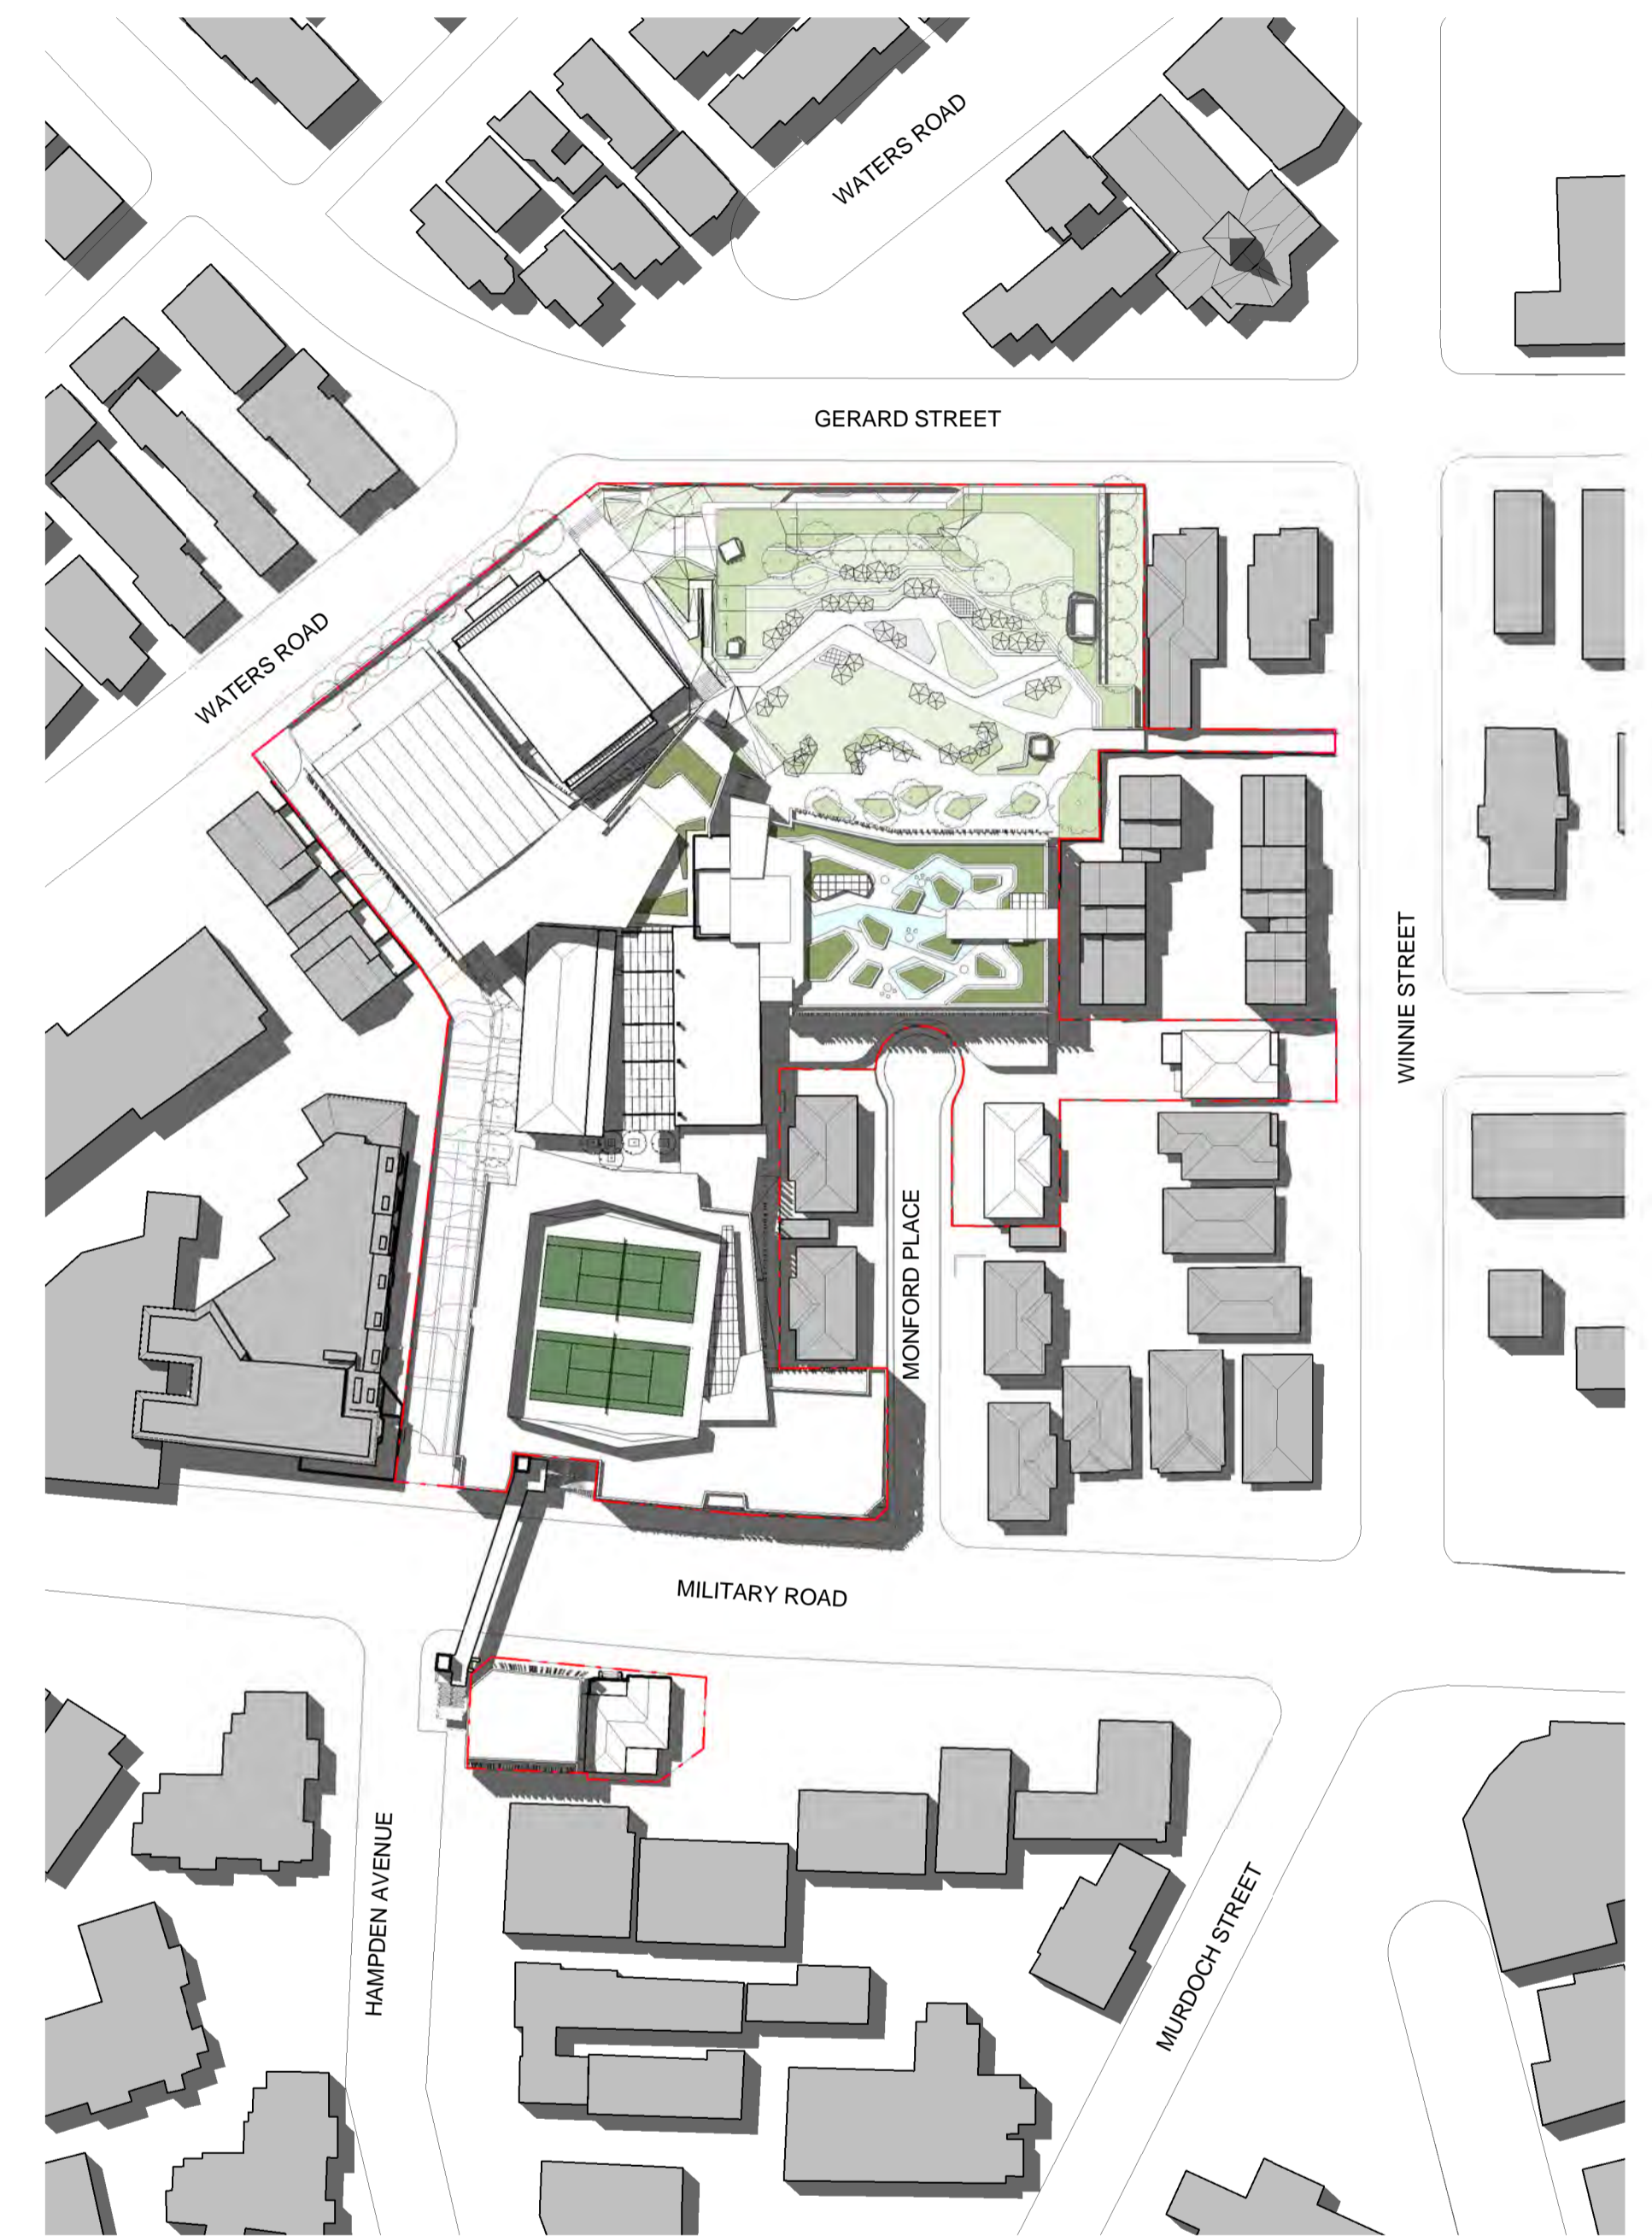

3 SUMMER SOLSTICE 3PM
1 : 1000

Rev	Date	Description	Checked	Auth.	LEGEND
A	13/05/15	Issued for SSDA ToA	RD	AK	

Proj. Dir	Proj. Arch	Drawn
AK	VC	CL
Job No.	Date	Scale
141091	MAY 15	1 : 1000 @ A1
NSW Nominated Architects: Robert Denton Reg. No. 5782 Alex Kibble Reg. No. 6015		
Do not scale drawings. Verify all dimensions on site. Notify architect of all discrepancies		




1 WINTER SOLSTICE 9AM_EXISTING
1 : 1000

2 WINTER SOLSTICE 12PM_EXISTING
1 : 1000

3 WINTER SOLSTICE 3PM_EXISTING
1 : 1000

CLIENT
Redlands
T +61 2 9968 9802
F +61 2 9909 3228



PROJECT MANAGER
Sandrick Project Directions / Bloompark Consulting
T +61 2 8860 9494 / +61 2 9957 1473

TOWN PLANNING
Urbis
T +61 2 8233 9900

STRUCTURAL & CIVIL
TTW
T +61 2 9439 7288 F +61 2 9439 3146

ESD, ELECTRICAL & MECHANICAL
Steensen Varming
T +61 2 9967 2200

HYDRAULIC
Insync Services
T +61 9262 3400

ACOUSTIC
Wilkinson Murray
T +61 2 9437 4611

TRAFFIC
Traffic
T +61 8324 8700

LANDSCAPE
Silk Consulting Landscape Architects
T +61 2 9966 1960

QUANTITY SURVEYOR
Rider Levett Bucknall
T +61 2 9922 2277

Rev	Date	Description	Checked	Auth.
A	13/05/15	Issued for SSDA ToA	RD	AK

LEGEND	

Proj. Dir	Proj. Arch	Drawn
AK	VC	CL
Job No.	Date	Scale
141091	MAY 15	1 : 1000 @ A1

NSW Nominated Architects:
Robert Denton Reg. No. 5782
Alex Kibble Reg. No. 6015

Do not scale drawings. Verify all dimensions on site. Notify architect of all discrepancies

Project
REDLANDS SENIOR CAMPUS MASTERPLAN

Drawing Title
SHADOW DIAGRAMS EXISTING - SOLSTICE JUNE 21


Drawing No. **AR-MP-4003**

Revision **A**

Tanner Kibble Denton Architects Pty Ltd
PO Box 660 Darlinghurst NSW 1300 Australia
Level 1, 19 Foster Street, Surry Hills NSW 2010 Australia
T +61 2 9281 4399
F +61 2 9281 4337
www.tkda.com.au



TKD Architects
Tanner Kibble Denton

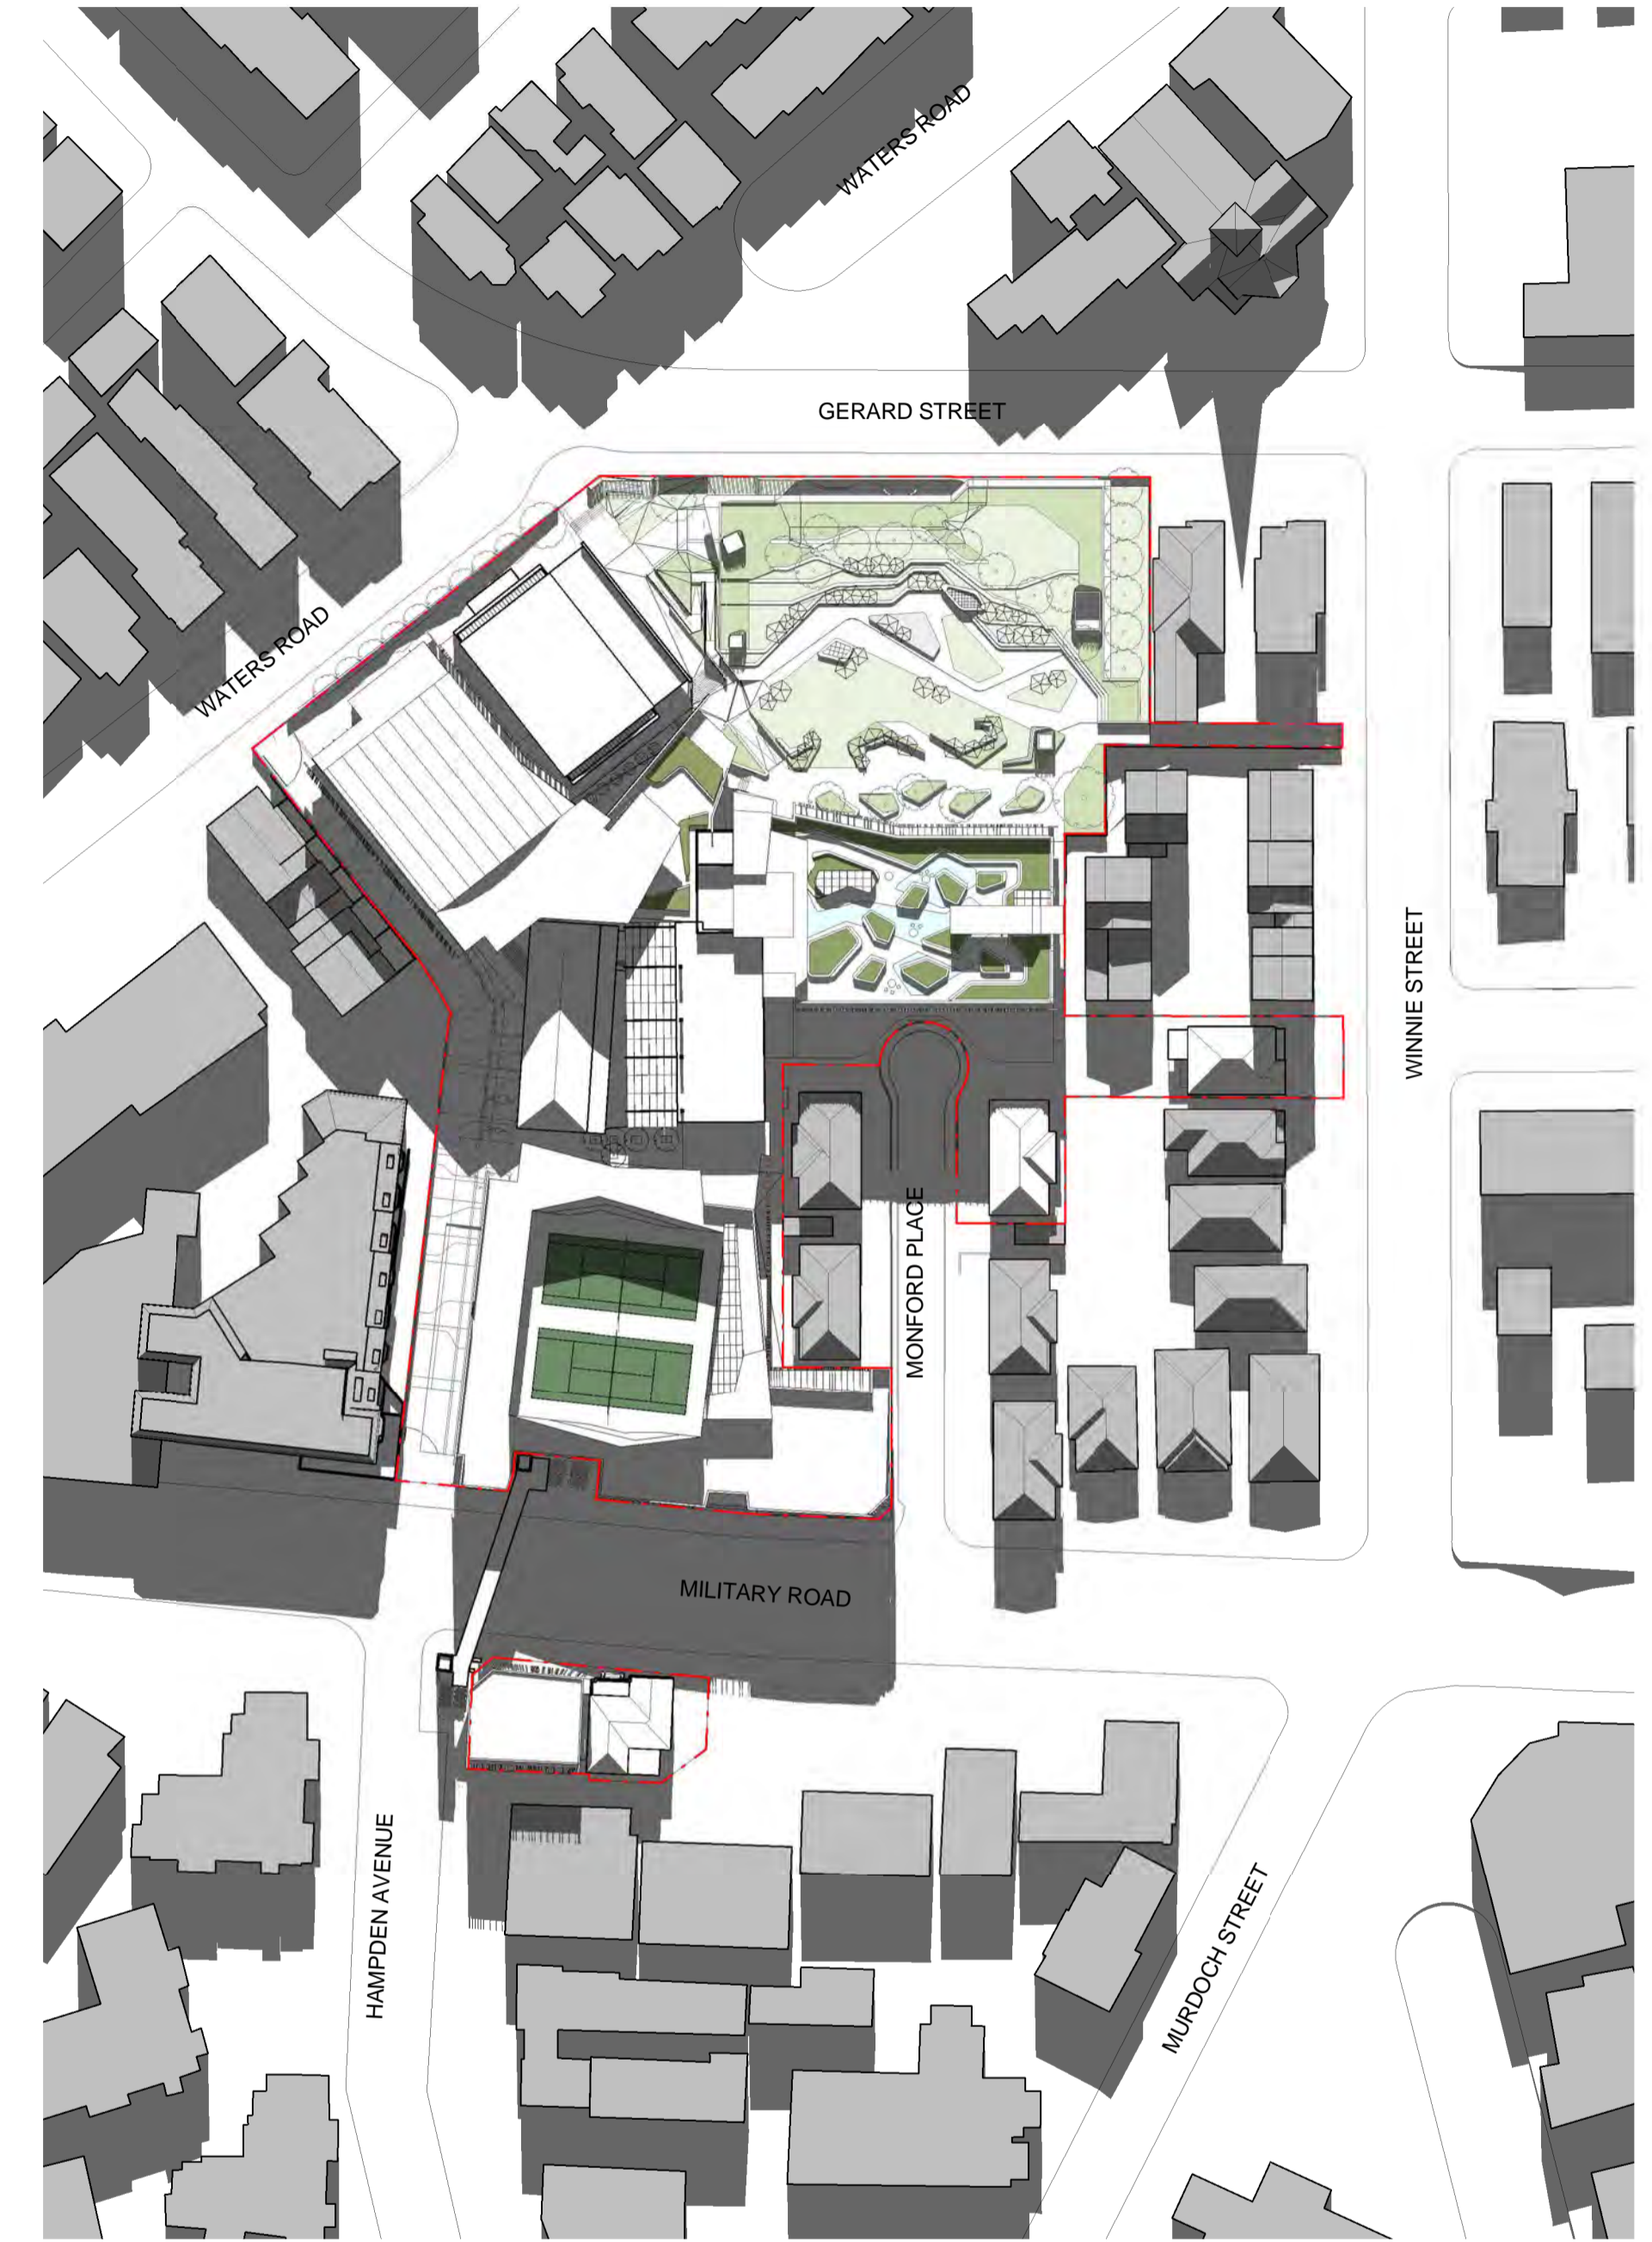


1 WINTER SOLSTICE 9AM
1 : 1000

2 WINTER SOLSTICE 12PM
1 : 1000

3 WINTER SOLSTICE 3PM
1 : 1000

CLIENT
Redlands
T +61 2 9968 9802
F +61 2 9909 3228



PROJECT MANAGER
Sandrick Project Directions / Bloompark Consulting
T +61 2 8860 9494 / +61 2 9957 1473

TOWN PLANNING
Urbis
T +61 2 8233 9900

STRUCTURAL & CIVIL
TTW
T +61 2 9439 7288 F +61 2 9439 3146

ESD, ELECTRICAL & MECHANICAL
Steensen Varming
T +61 2 9967 2200

HYDRAULIC
Insync Services
T +61 9262 3400

ACOUSTIC
Wilkinson Murray
T +61 2 9437 4611

TRAFFIC
Traffix
T +61 8324 8700

LANDSCAPE
Silk Consulting Landscape Architects
T +61 2 9966 1960

QUANTITY SURVEYOR
Rider Levett Bucknall
T +61 2 9922 2277

Rev	Date	Description	Checked	Auth.
A	13/05/15	Issued for SSDA ToA	RD	AK

Rev	Date	Description	Checked	Auth.
A	13/05/15	Issued for SSDA ToA	RD	AK

Proj. Dir	Proj. Arch	Drawn
AK	VC	CL
Job No.	Date	Scale
141091	MAY 15	1 : 1000 @ A1

NSW Nominated Architects:
Robert Denton Reg. No. 5782
Alex Kibble Reg. No. 6015

Do not scale drawings. Verify all dimensions on site. Notify architect of all discrepancies

Project
REDLANDS SENIOR CAMPUS MASTERPLAN

Drawing Title
SHADOW DIAGRAMS PROPOSED - SOLSTICE JUNE 21


Drawing No.
AR-MP-4004

Revision
A

Tanner Kibble Denton Architects Pty Ltd
PO Box 660 Darlinghurst NSW 1300 Australia
Level 1, 19 Foster Street, Surry Hills NSW 2010 Australia
T +61 2 9281 4399
F +61 2 9281 4337
www.tkda.com.au



TKD Architects
Tanner Kibble Denton

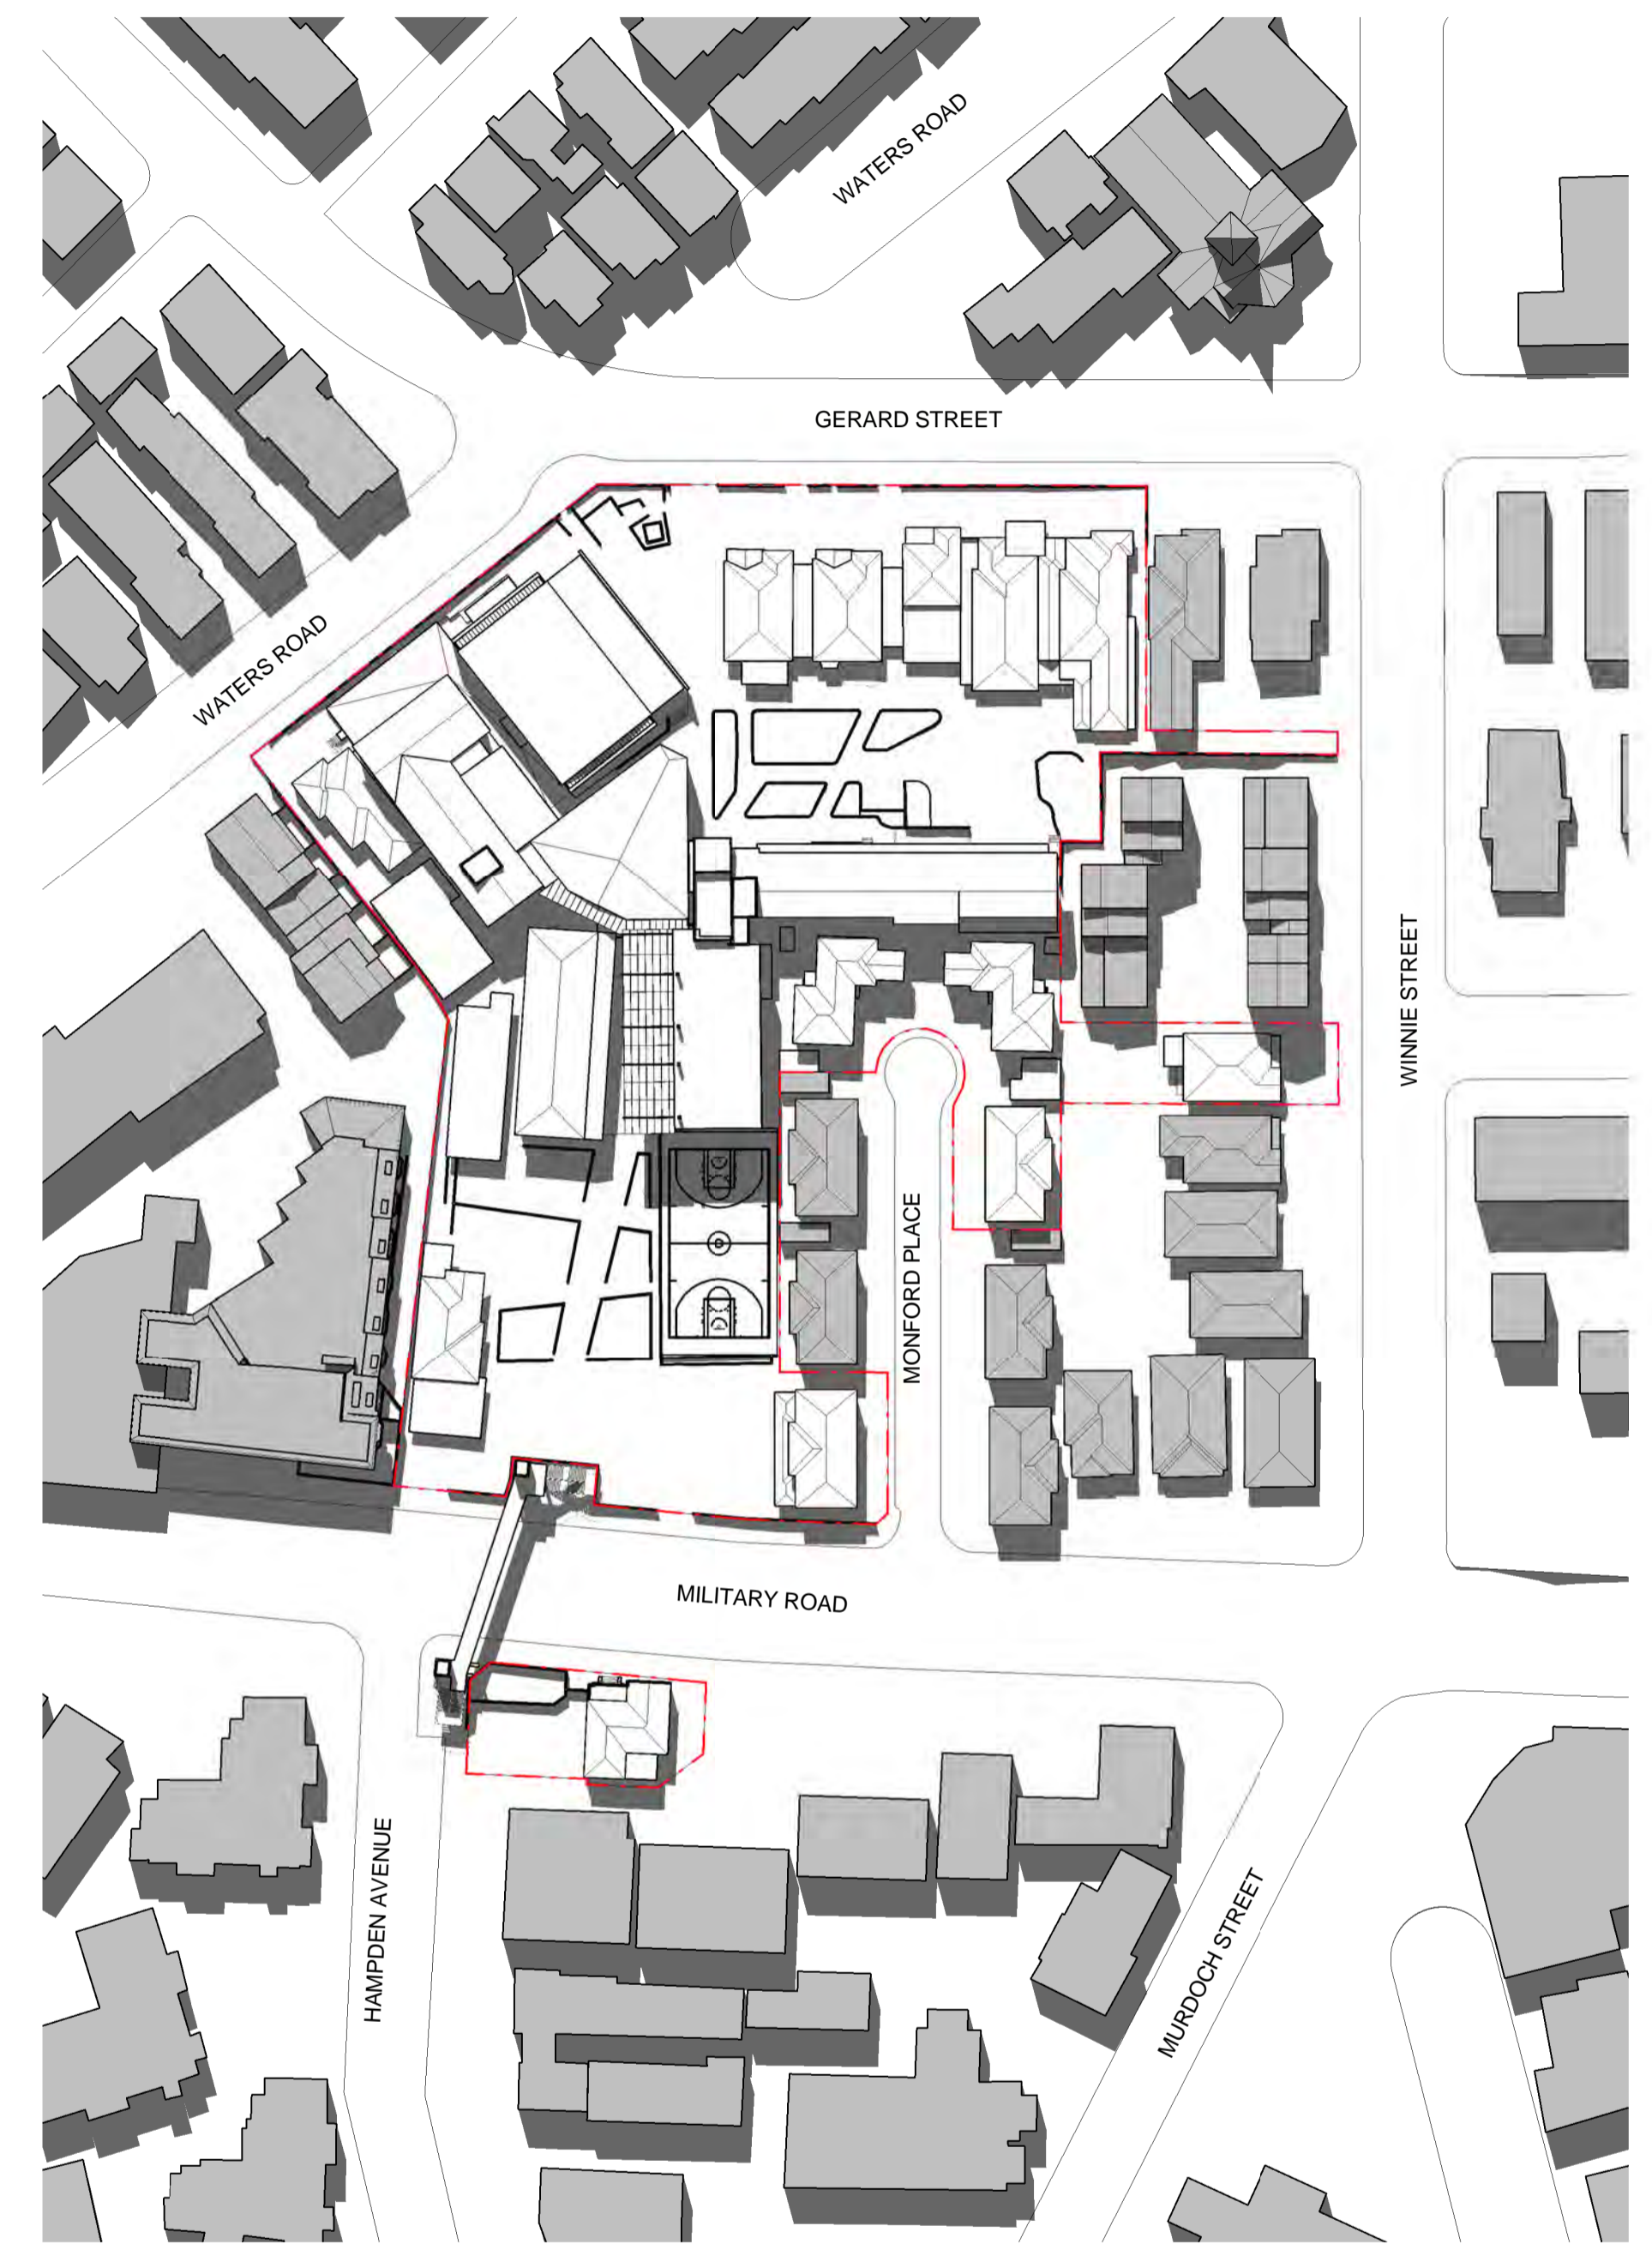


1 EQUINOX MAR 9AM_EXISTING
1 : 1000

2 EQUINOX MAR 12PM_EXISTING
1 : 1000

3 EQUINOX MAR 3PM_EXISTING
1 : 1000

CLIENT
Redlands
T +61 2 9968 9802
F +61 2 9909 3228



PROJECT MANAGER
Sandrick Project Directions / Bloompark Consulting
T +61 2 8860 9494 / +61 2 9957 1473

TOWN PLANNING
Urbis
T +61 2 8233 9900

STRUCTURAL & CIVIL
TTW
T +61 2 9439 7288 F +61 2 9439 3146

ESD, ELECTRICAL & MECHANICAL
Steensen Varming
T +61 2 9967 2200

HYDRAULIC
Insync Services
T +61 9262 3400

ACOUSTIC
Wilkinson Murray
T +61 2 9437 4611

TRAFFIC
Traffic
T +61 8324 8700

LANDSCAPE
Silk Consulting Landscape Architects
T +61 2 9966 1960

QUANTITY SURVEYOR
Rider Levett Bucknall
T +61 2 9922 2277

Rev	Date	Description	Checked	Auth.
A	13/05/15	Issued for SSDA ToA	RD	AK

LEGEND

Proj. Dir	Proj. Arch	Drawn
AK	VC	CL
Job No.	Date	Scale
141091	MAY 15	1 : 1000 @ A1

NSW Nominated Architects:
Robert Denton Reg. No. 5782
Alex Kibble Reg. No. 6015

Do not scale drawings. Verify all dimensions on site. Notify architect of all discrepancies

Project
REDLANDS SENIOR CAMPUS MASTERPLAN

Drawing Title
SHADOW DIAGRAMS EXISTING - EQUINOX MARCH 21

Drawing No.
AR-MP-4005

Revision
A

Tanner Kibble Denton Architects Pty Ltd
PO Box 660 Darlinghurst NSW 1300 Australia
Level 1, 19 Foster Street, Surry Hills NSW 2010 Australia
T +61 2 9281 4399
F +61 2 9281 4337
www.tkda.com.au



TKD Architects
Tanner Kibble Denton