

# REDLANDS SENIOR CAMPUS MASTERPLAN

REDLANDS

272 MILITARY ROAD, CREMORNE NSW

## DRAWING LIST

AR.MP. 0000	COVER SHEET & DRAWING SCHEDULE
AR.MP. 1101	EXISTING LOCATION PLAN
AR.MP. 1102	EXISTING SITE PLAN
AR.MP. 1103	SITE ANALYSIS
AR.MP. 1104	ENVELOPE DIAGRAMS
AR.MP. 1105	ENVELOPE ELEVATIONS
AR.MP. 1106	ENVELOPE SECTIONS
AR.MP. 1107	PROPOSED LOCATION PLAN
AR.MP. 1108	PROPOSED SITE PLAN
AR.MP. 1109	STAGING DIAGRAMS 1
AR.MP. 1110	STAGING DIAGRAMS 2
AR.MP. 2001	PROPOSED MASTERPLAN - BASEMENT AND LEVEL 1 PLANS
AR.MP. 2002	PROPOSED MASTERPLAN - LEVEL 2 AND LEVEL 3 PLANS
AR.MP. 2003	PROPOSED MASTERPLAN - LEVEL 4 AND LEVEL 5 PLANS
AR.MP. 2004	PROPOSED MASTERPLAN - ROOF LEVEL PLAN
AR.MP. 2005	EXISTING MASTERPLAN - BASEMENT AND LEVEL 1 PLANS
AR.MP. 2006	EXISTING MASTERPLAN - LEVEL 2 AND LEVEL 3 PLANS
AR.MP. 2007	EXISTING MASTERPLAN - LEVEL 4 AND ROOF PLAN
AR.MP. 3001	ELEVATIONS
AR.MP. 3002	STREET ELEVATIONS
AR.MP. 3101	SECTIONS
AR.MP. 4001	SHADOW DIAGRAMS EXISTING - SOLSTICE DECEMBER 21
AR.MP. 4002	SHADOW DIAGRAM PROPOSED - SOLSTICE DECEMBER 21
AR.MP. 4003	SHADOW DIAGRAMS EXISTING - SOLSTICE JUNE 21
AR.MP. 4004	SHADOW DIAGRAMS PROPOSED - SOLSTICE JUNE 21
AR.MP. 4005	SHADOW DIAGRAMS EXISTING - EQUINOX MARCH 21
AR.MP. 4006	SHADOW DIAGRAMS PROPOSED - EQUINOX MARCH 21
AR.MP. 4007	SHADOW DIAGRAMS EXISTING - EQUINOX SEPTEMBER 21
AR.MP. 4008	SHADOW DIAGRAMS PROPOSED - EQUINOX SEPTEMBER 21
AR.MP. 4011	NO. 4 & 6 MONFORD PLACE SOLAR STUDY SHEET 01
AR.MP. 4012	NO. 4 & 6 MONFORD PLACE SOLAR STUDY SHEET 02
AR.MP. 4013	19 WATERS ROAD SOLAR STUDY
AR.MP. 4014	BOUGANVILLEA APARTMENTS SOLAR STUDY SHEET 01
AR.MP. 4015	BOUGANVILLEA APARTMENTS SOLAR STUDY SHEET 02
AR.MP. 4016	NO. 8-12 WINNIE STREET SOLAR STUDY SHEET 01
AR.MP. 4017	NO. 8-12 WINNIE STREET SOLAR STUDY SHEET 02
AR.MP. 4101	HEIGHT PLANES - EXISTING
AR.MP. 4102	HEIGHT PLANES - PROPOSED
AR.MP. 9000	PROPOSED SITE PLAN WITH VIEWS
AR.MP. 9001	SITE 3D VIEW 1
AR.MP. 9002	SITE 3D VIEW 2
AR.MP. 9003	SITE 3D VIEW 3
AR.MP. 9004	SITE 3D VIEW 4
AR.MP. 9005	SITE 3D VIEW 5
AR.MP. 9006	SITE 3D VIEW 6
AR.MP. 9007	SITE 3D VIEW 7
AR.MP. 9008	SITE 3D VIEW 8
AR.MP. 9009	SITE 3D VIEW 9
AR.MP. 9010	SITE 3D VIEW 10
AR.MP. 9011	SITE 3D VIEW 11
AR.MP. 9100	PROPOSED SITE PLAN WITH CHECK VIEWS
AR.MP. 9101	SITE 3D CHECK VIEW - a
AR.MP. 9102	SITE 3D CHECK VIEW - b
AR.MP. 9103	SITE 3D CHECK VIEW - c
AR.MP. 9104	SITE 3D CHECK VIEW - d
AR.MP. 9105	SITE 3D CHECK VIEW - e
AR.MP. 9106	SITE 3D CHECK VIEW - f



<b>CLIENT</b> Redlands T +61 2 9968 9802 F +61 2 9909 3228	<b>PROJECT MANAGER</b> Sandrick Project Directions / Bloompark Consulting T +61 2 8860 9494 / +61 2 9957 1473 <b>TOWN PLANNING</b> Urbis T +61 2 8233 9900 <b>STRUCTURAL &amp; CIVIL</b> TTW T +61 2 9439 7288 F +61 2 9439 3146	<b>ESD, ELECTRICAL &amp; MECHANICAL</b> Steenen Warming T +61 2 9967 2200 <b>HYDRAULIC</b> Insync Services T +61 9262 3400 <b>ACOUSTIC</b> Wilkinson Murray T +61 2 9437 4611	<b>TRAFFIC</b> Traffix T +61 8324 8700 <b>LANDSCAPE</b> Silk Consulting Landscape Architects T +61 2 9966 1960 <b>QUANTITY SURVEYOR</b> Rider Levett Bucknall T +61 2 9922 2277
---	---	---	---

Rev	Date	Description	Checked	Auth.
A	13/05/15	Issued for SSDA ToA	RD	AK

### LEGEND

Proj. Dir	Proj. Arch	Drawn
AK	VC	VC/CL
Job No.	Date	Scale
141091	MAY 15	@ A1


NSW Nominated Architects:  
Robert Denton Reg. No. 5782  
Alex Kibble Reg. No. 6015

Do not scale drawings. Verify all dimensions on site. Notify architect of all discrepancies

<b>Project</b> REDLANDS SENIOR CAMPUS MASTERPLAN	<b>Drawing Title</b> COVER SHEET & DRAWING SCHEDULE
<b>Drawing No.</b> AR-MP-0000	<b>Revision</b> A


**Tanner Kibble Denton Architects Pty Ltd**  
PO Box 660 Darlinghurst NSW 1300 Australia  
Level 1, 19 Foster Street, Surry Hills NSW 2010 Australia  
T +61 2 9281 4399  
F +61 2 9281 4337  
www.tkda.com.au



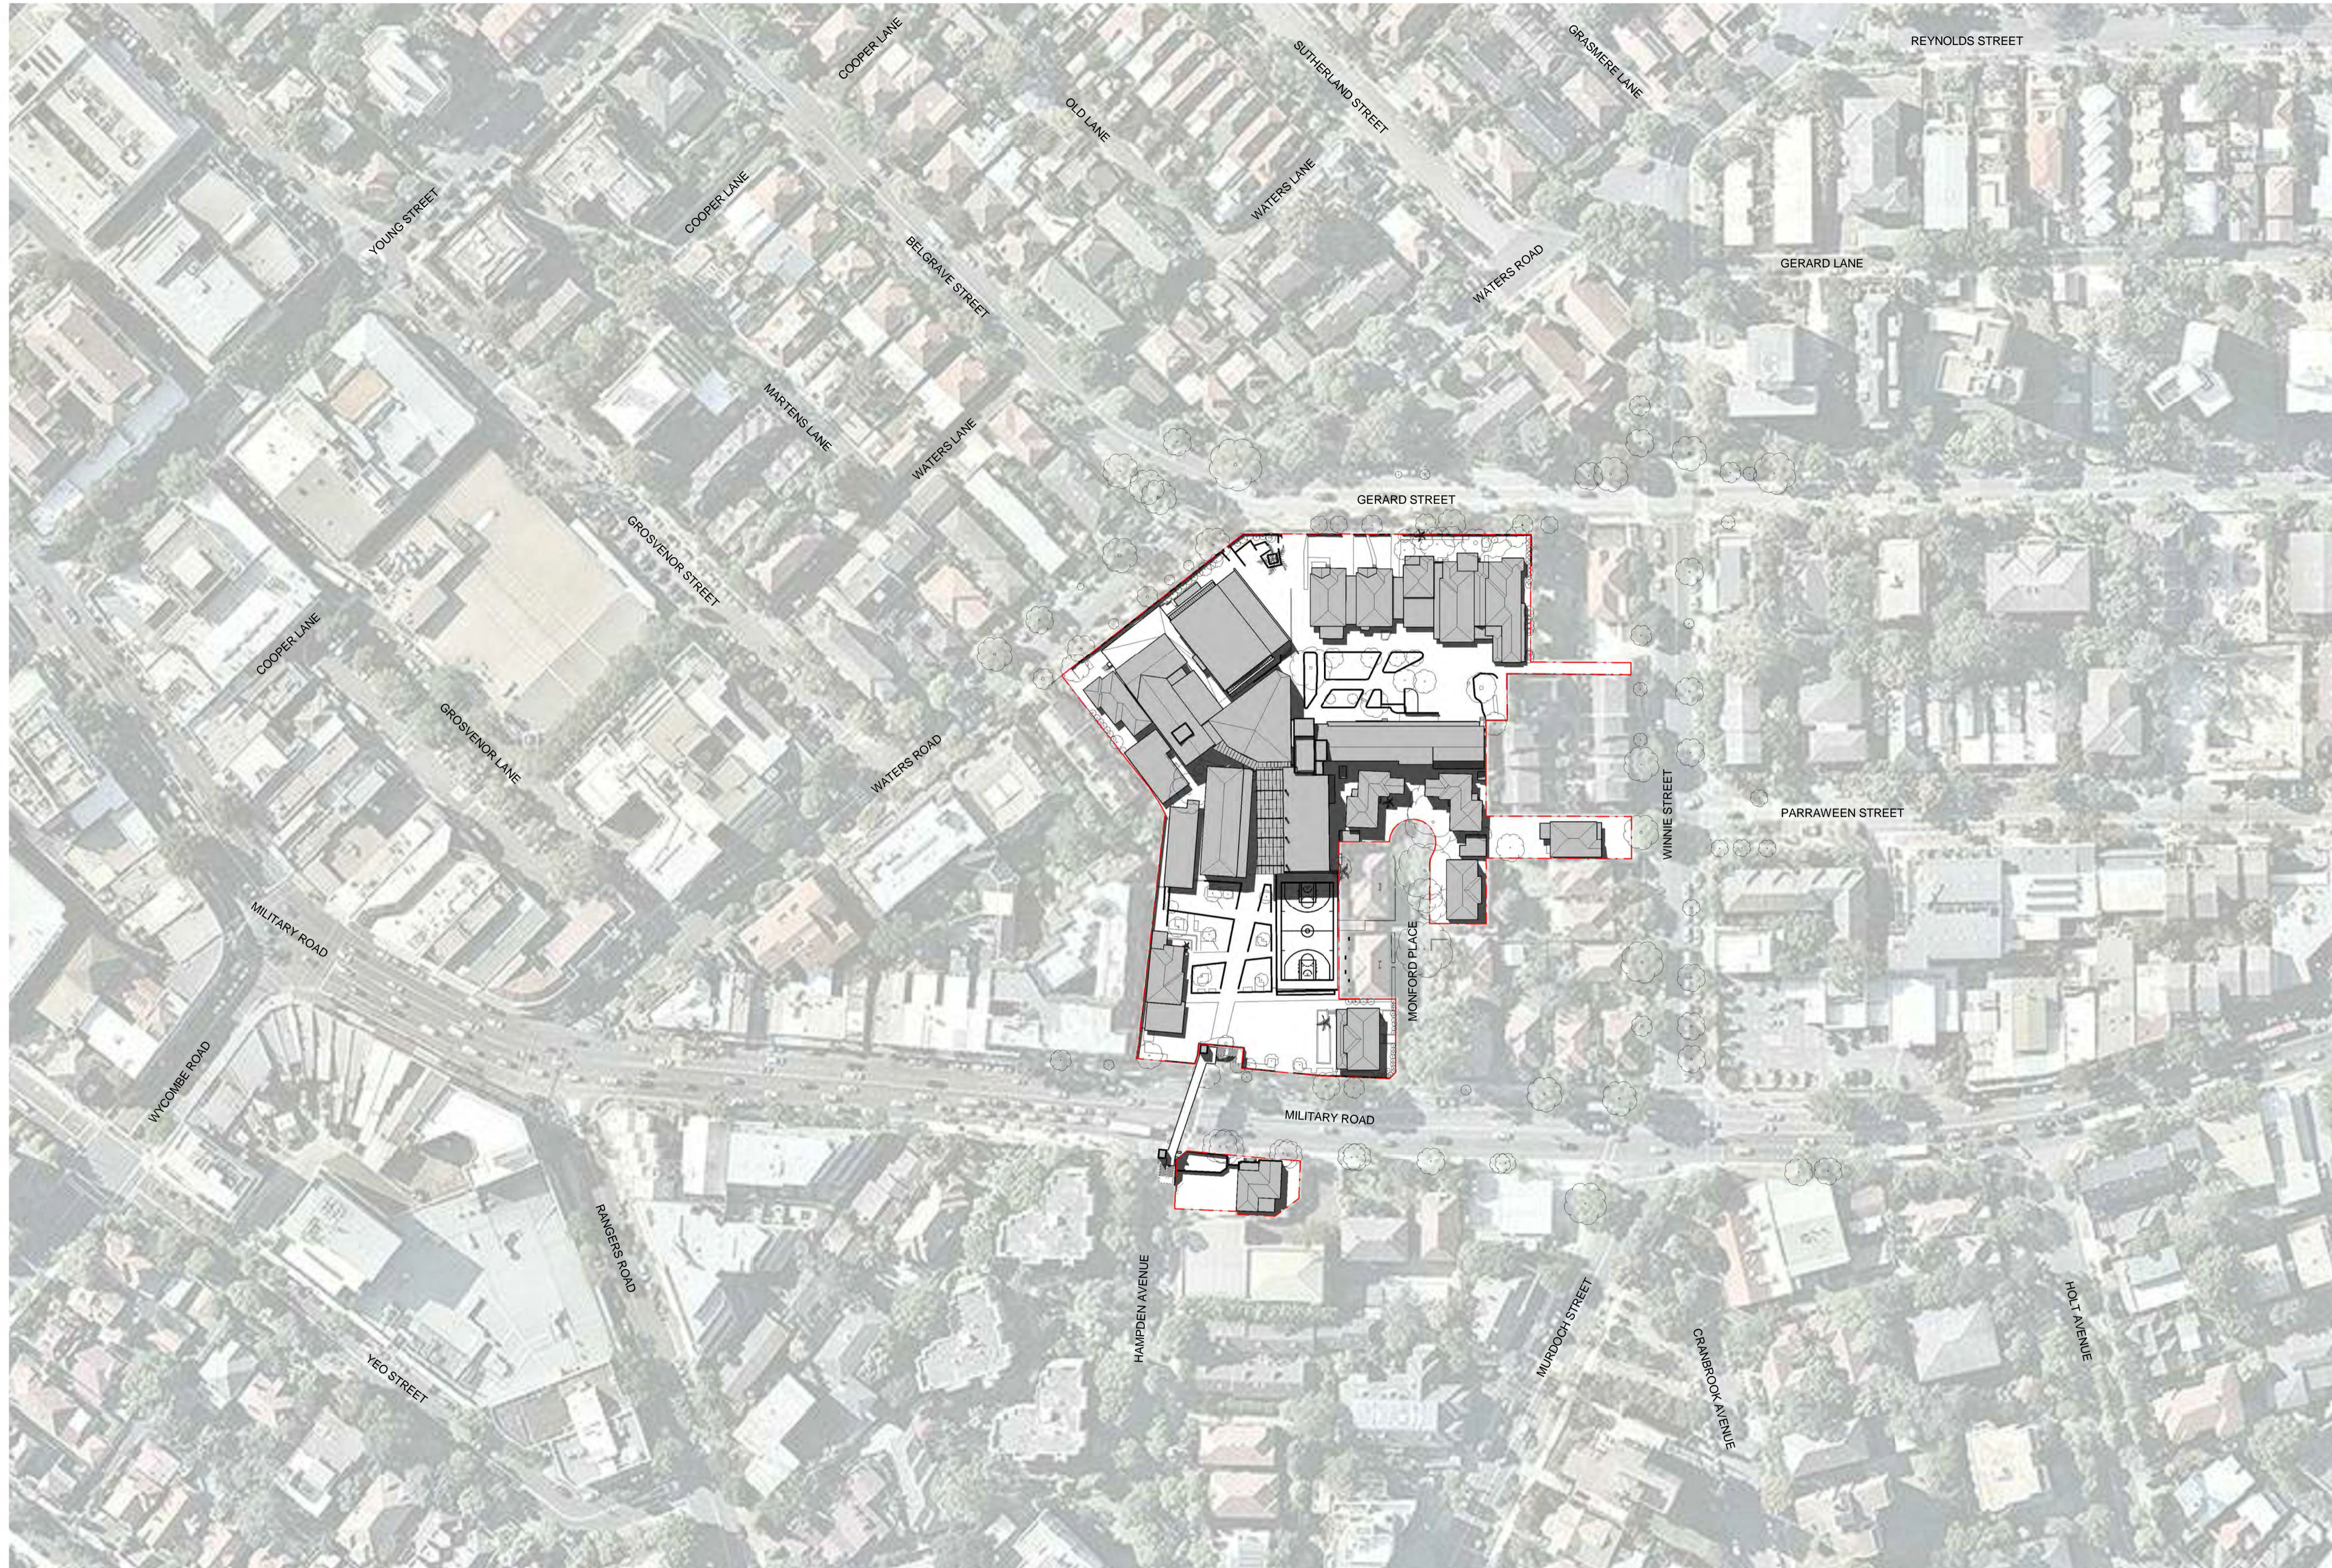

1 LOCATION PLAN - EXISTING  
1 : 1000

CLIENT  
**Redlands**  
T +61 2 9968 9802  
F +61 2 9909 3228



PROJECT MANAGER  
**Sandrick Project Directions / Bloompark Consulting**  
T +61 2 8860 9434 / +61 2 9957 1473

TOWN PLANNING  
**Urbis**  
T +61 2 8233 9900

STRUCTURAL & CIVIL  
**TTW**  
T +61 2 9439 7288 F +61 2 9439 3146

ESD, ELECTRICAL & MECHANICAL  
**Steensens Varming**  
T +61 2 9967 2200

HYDRAULIC  
**Insync Services**  
T +61 9262 3400

ACOUSTIC  
**Wilkinson Murray**  
T +61 2 9437 4611

TRAFFIC  
**Traffix**  
T +61 8324 8700

LANDSCAPE  
**Silk Consulting Landscape Architects**  
T +61 2 9966 1960

QUANTITY SURVEYOR  
**Rider Levett Bucknall**  
T +61 2 9922 2277

Rev	Date	Description	Checked	Auth.
A	13/05/15	Issued for SSDA ToA	RD	AK

LEGEND

Proj. Dir	Proj. Arch	Drawn
AK	VC	CL/VC/HC
Job No.	Date	Scale
141091	MAY 15	1 : 1000 @ A1

NSW Nominated Architects:  
Robert Denton Reg. No. 5782  
Alex Kibble Reg. No. 6015

Do not scale drawings. Verify all dimensions on site. Notify architect of all discrepancies

Project  
**REDLANDS SENIOR CAMPUS MASTERPLAN**

Drawing Title  
**EXISTING LOCATION PLAN**

Drawing No.  
**AR-MP-1101**

Revision  
**A**

**Tanner Kibble Denton Architects Pty Ltd**  
PO Box 660 Darlinghurst NSW 1300 Australia  
Level 1, 19 Foster Street, Surry Hills NSW 2010 Australia  
T +61 2 9281 4399  
F +61 2 9281 4337  
www.tkda.com.au



**TKD Architects**  
Tanner Kibble Denton



**1 SITE PLAN - EXISTING**  
1 : 500

<b>CLIENT</b> <b>Redlands</b> <small>T +61 2 9968 9802 F +61 2 9909 3228</small>	<b>PROJECT MANAGER</b> <b>Sandrick Project Directions / Bloompark Consulting</b> <small>T +61 2 8860 9494 / +61 2 9957 1473</small>	<b>ESD, ELECTRICAL &amp; MECHANICAL</b> <b>Steensen Varming</b> <small>T +61 2 9967 2200</small>	<b>TRAFFIC</b> <b>Traffix</b> <small>T +61 8324 8700</small>
<b>TOWN PLANNING</b> <b>Urbis</b> <small>T +61 2 8233 9900</small>	<b>HYDRAULIC</b> <b>Insync Services</b> <small>T +61 9262 3400</small>	<b>LANDSCAPE</b> <b>Silk Consulting Landscape Architects</b> <small>T +61 2 9966 1960</small>	<b>QUANTITY SURVEYOR</b> <b>Rider Levett Bucknall</b> <small>T +61 2 9922 2277</small>
<b>STRUCTURAL &amp; CIVIL</b> <b>TTW</b> <small>T +61 2 9439 7288 F +61 2 9439 3146</small>	<b>ACOUSTIC</b> <b>Wilkinson Murray</b> <small>T +61 2 9437 4611</small>		

Rev	Date	Description	Checked	Auth.	LEGEND
A	13/05/15	Issued for SSDA ToA	RD	AK	

Proj. Dir <b>AK</b>	Proj. Arch <b>VC</b>	Drawn <b>CL/VC/HC</b>
Job No. <b>141091</b>	Date <b>MAY 15</b>	Scale <b>1 : 500 @ A1</b>
<small>NSW Nominated Architects: Robert Denton Reg. No. 5782 Alex Kibble Reg. No. 6015</small>		

Project  
**REDLANDS SENIOR CAMPUS MASTERPLAN**

Drawing Title  
**EXISTING SITE PLAN**


Drawing No.  
**AR-MP-1102**

Revision  
**A**

**Tanner Kibble Denton Architects Pty Ltd**  
 PO Box 660 Darlinghurst NSW 1300 Australia  
 Level 1, 19 Foster Street, Surry Hills NSW 2010 Australia  
 T +61 2 9281 4399  
 F +61 2 9281 4337  
 www.tkda.com.au


**TKDArchitects**  
Tanner Kibble Denton



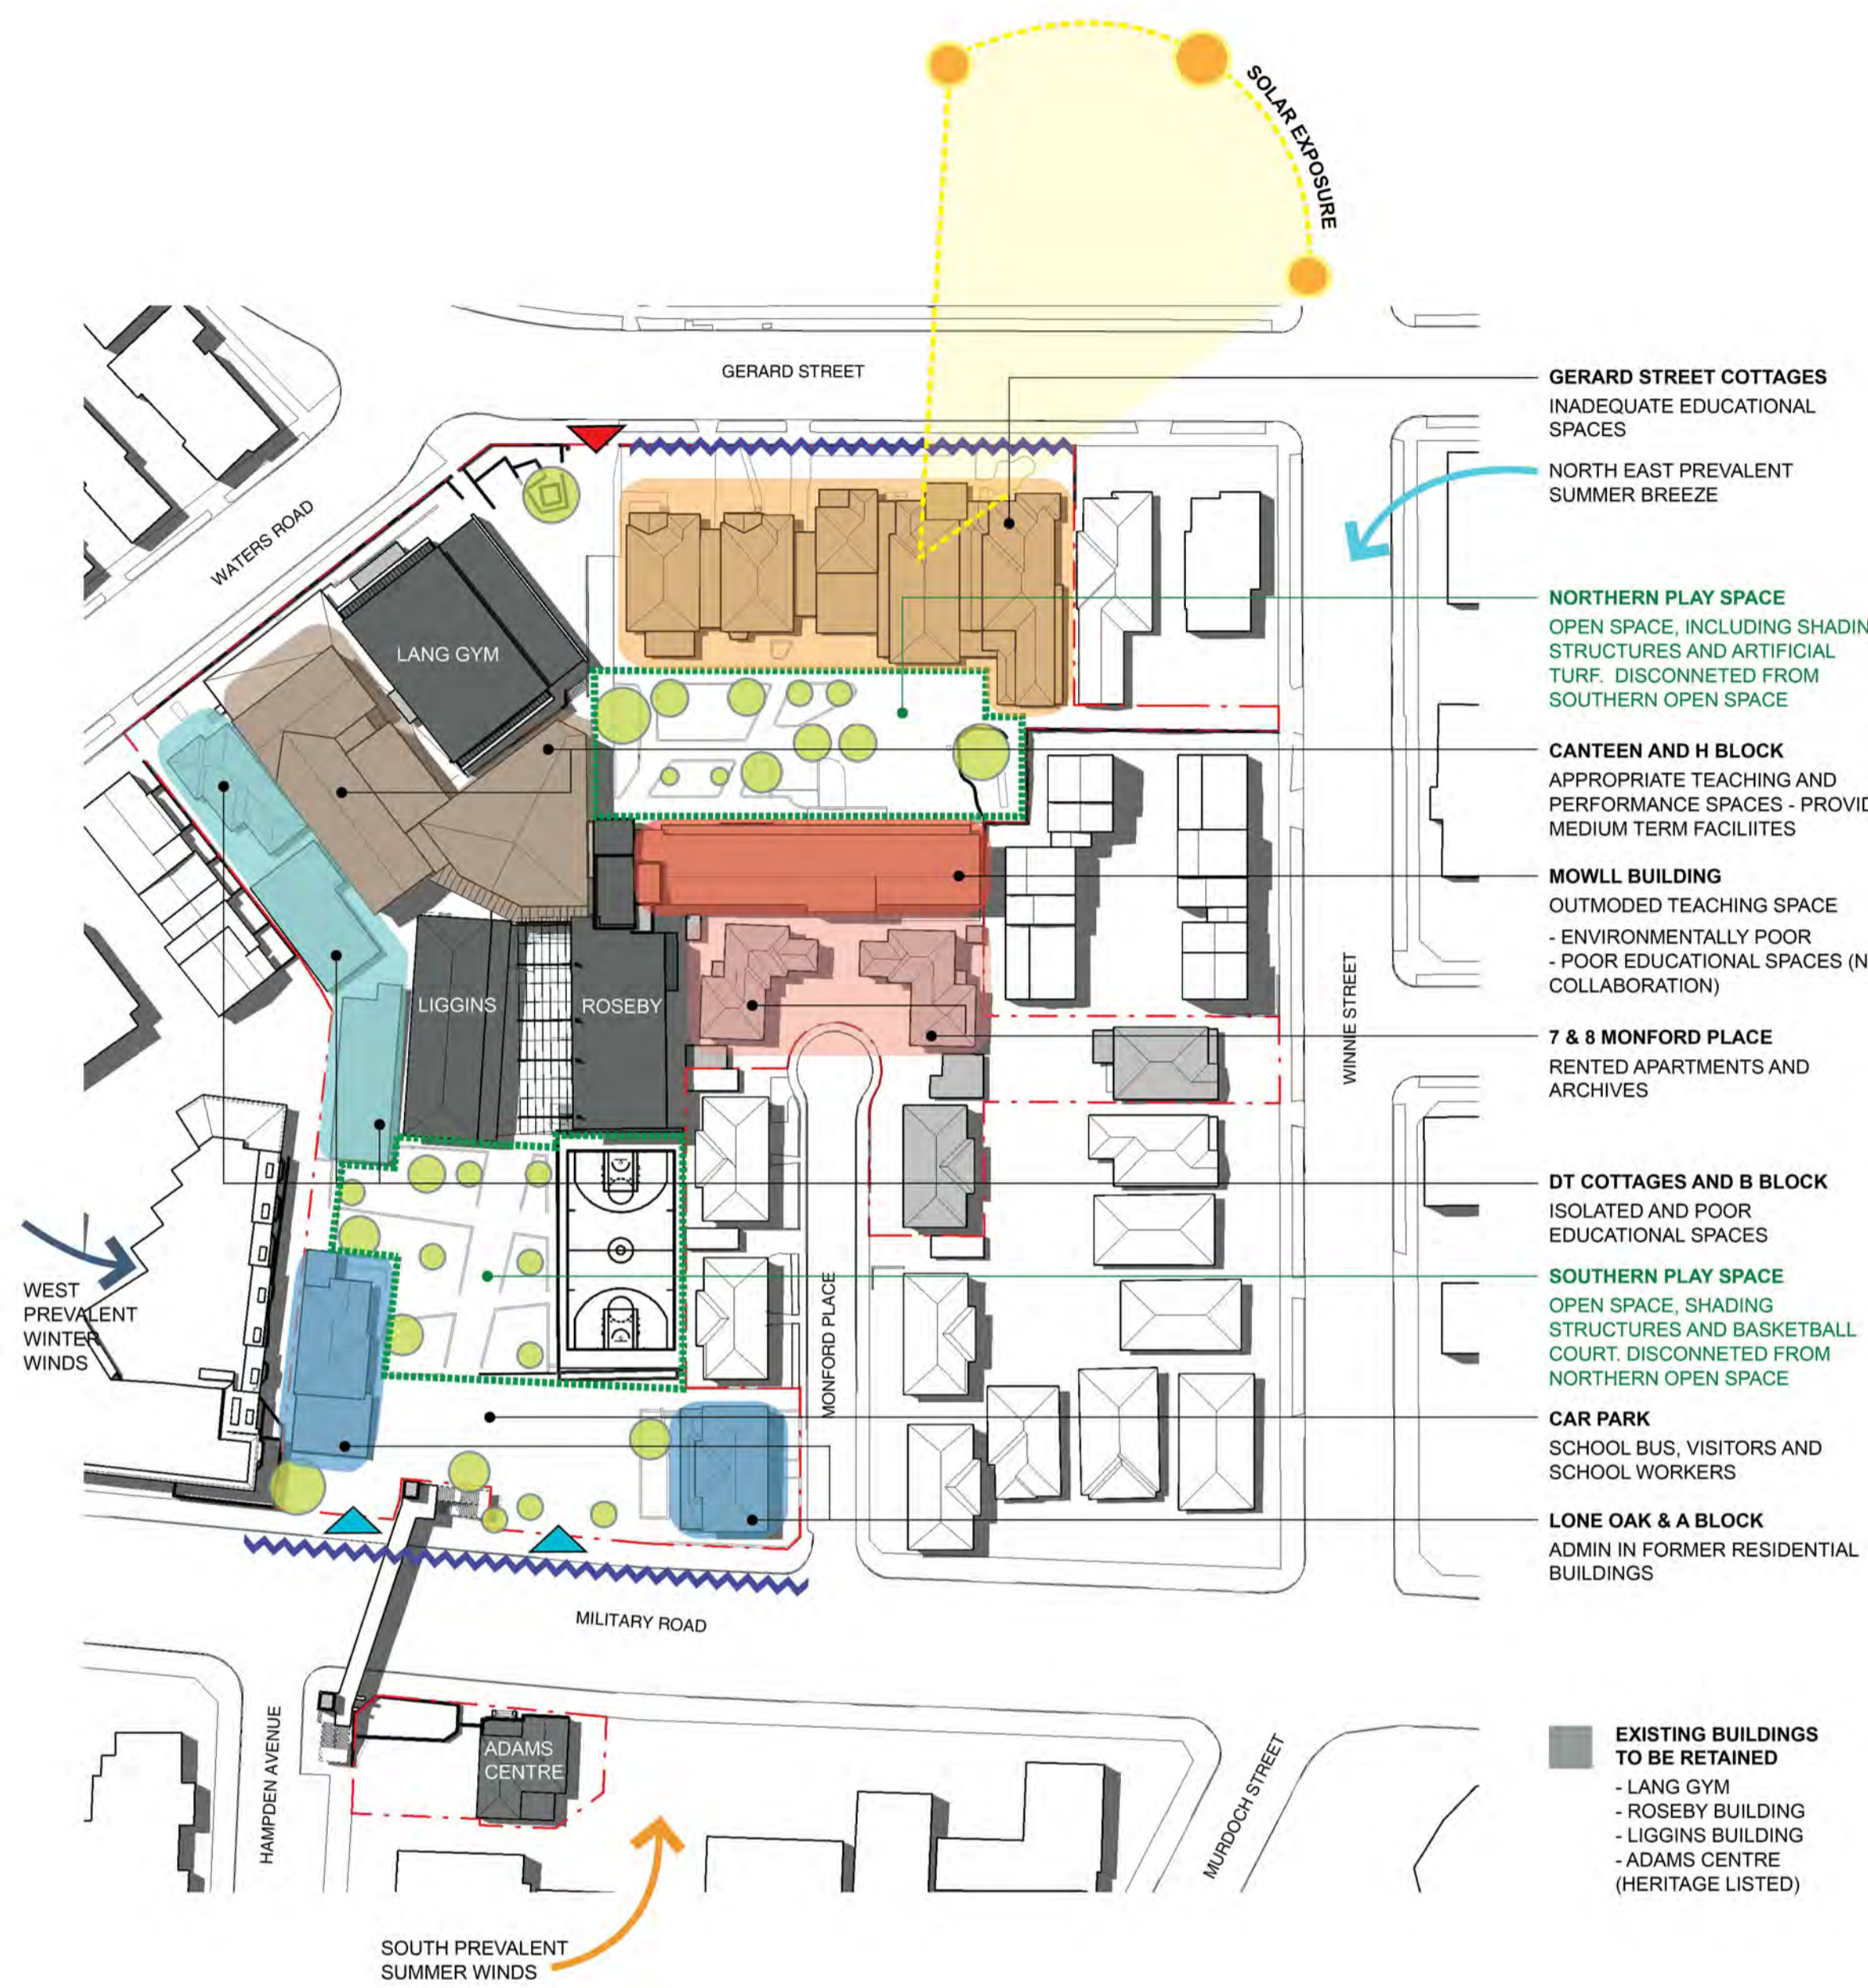

# 1 EXISTING SCHOOL - ANALYSIS

NTS

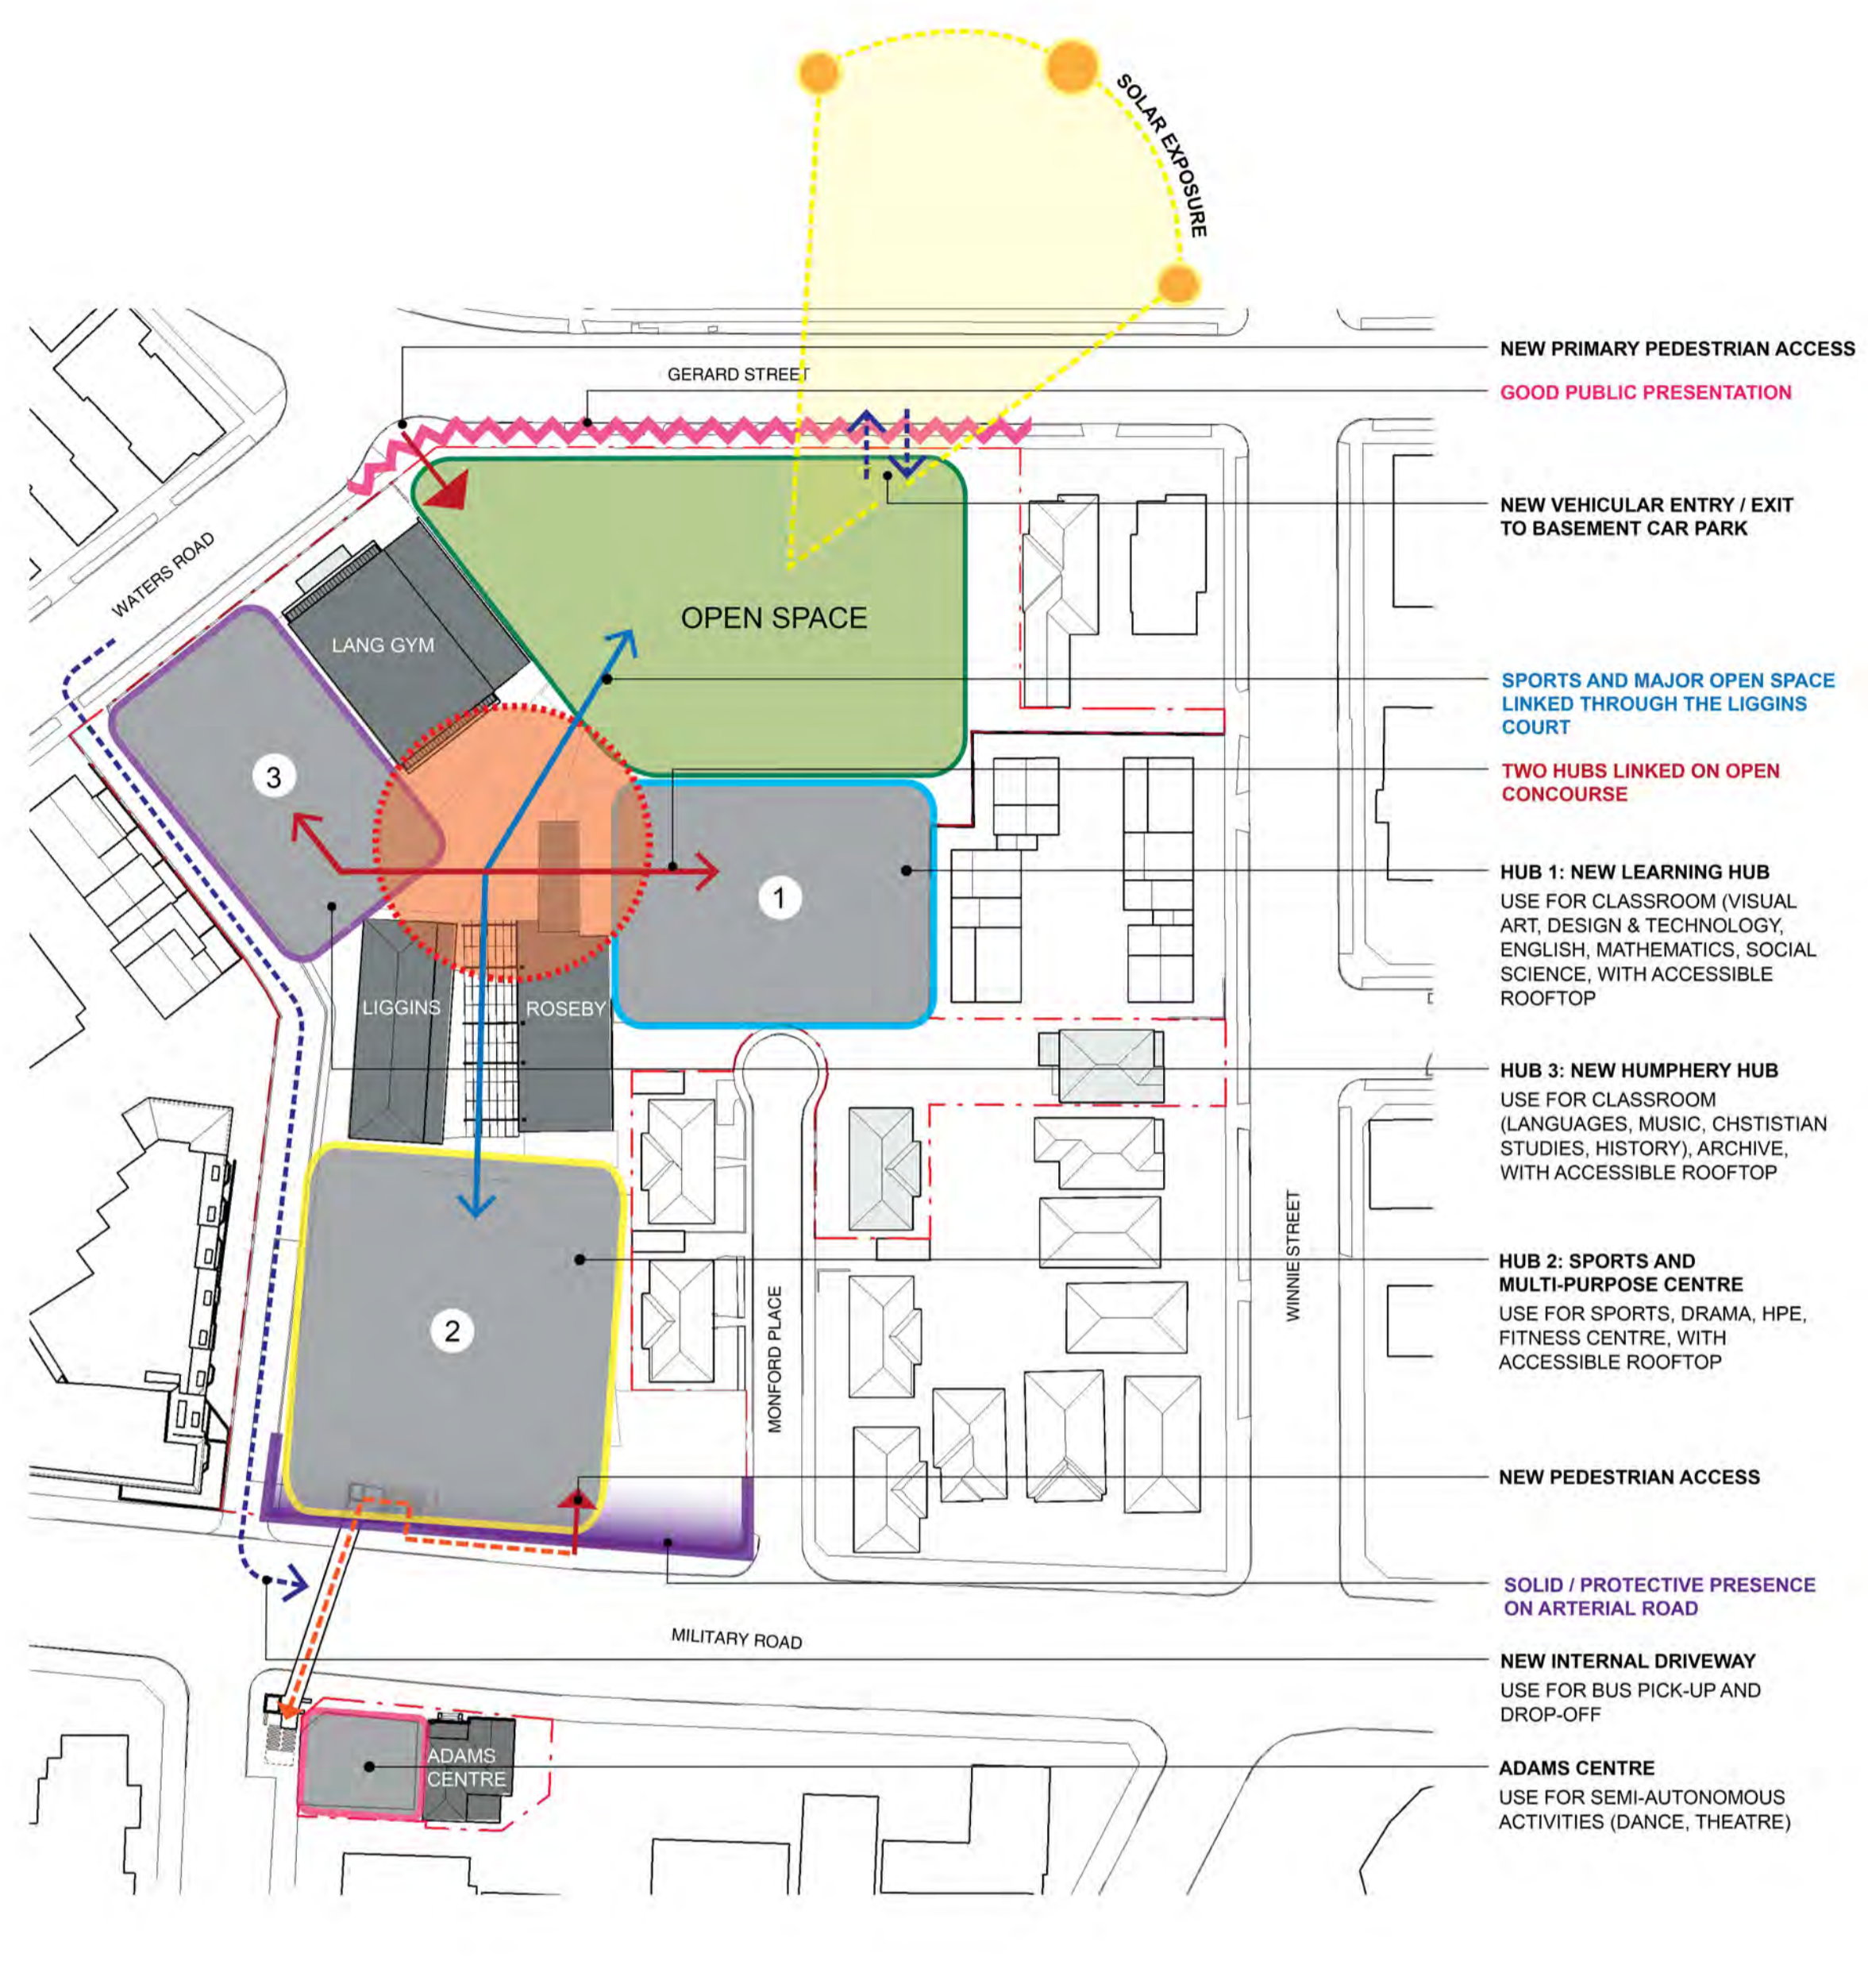


# 2 OPPORTUNITIES

NTS

Rev	Date	Description	Checked	Auth.
A	13/05/15	Issued for SSDA ToA	RD	AK


LEGEND

Proj. Dir	Proj. Arch	Drawn
AK	VC	VC
Job No.	Date	Scale
141091	MAY 15	@ A1

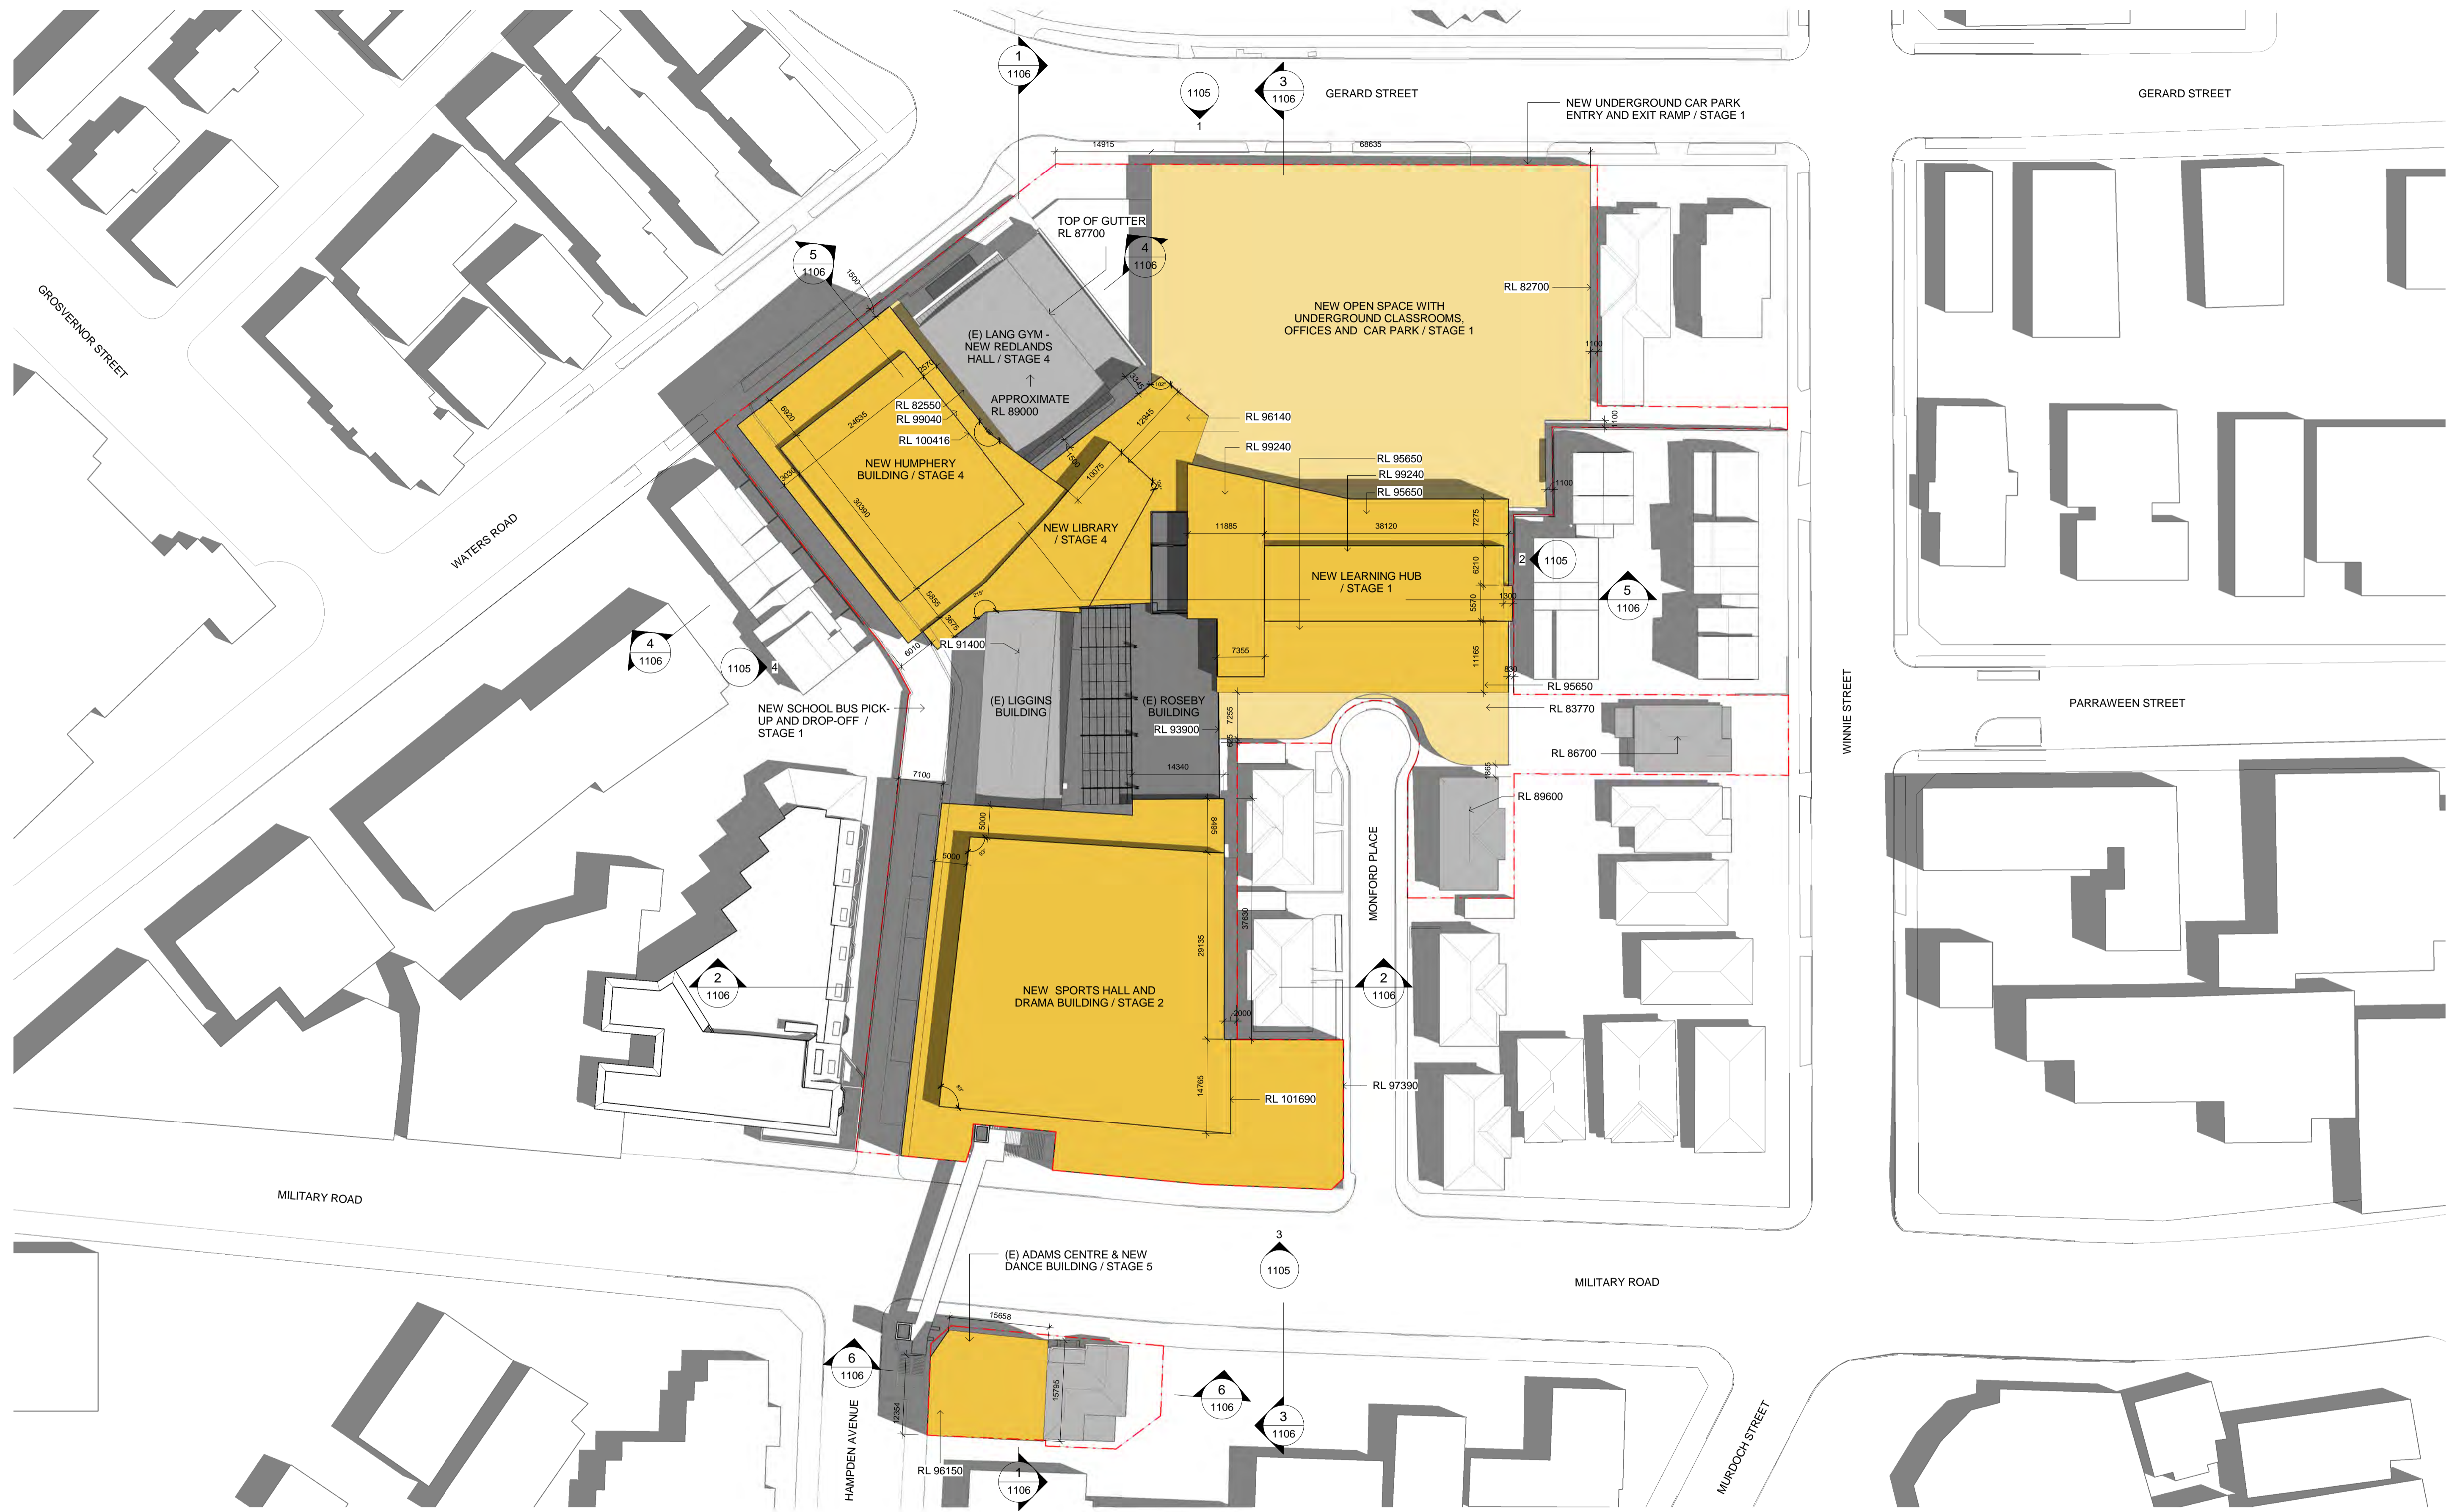

**1 SITE PLAN - ENVELOPE DIAGRAM**  
1 : 500

**CLIENT**  
Redlands  
T +61 2 9968 9802  
F +61 2 9909 3228



**PROJECT MANAGER**  
Sandrick Project Directions /  
Bloomark Consulting  
T +61 2 8860 9494 / +61 2 9957 1473

**TOWN PLANNING**  
Urbis  
T +61 2 8233 9900

**STRUCTURAL & CIVIL**  
TTW  
T +61 2 9439 7288 F +61 2 9439 3146

**ESD, ELECTRICAL & MECHANICAL**  
Steensen Varming  
T +61 2 9967 2200

**HYDRAULIC**  
Insync Services  
T +61 9262 3400

**ACOUSTIC**  
Wilkinson Murray  
T +61 2 9437 4611

**TRAFFIC**  
Traffix  
T +61 8324 8700

**LANDSCAPE**  
Silk Consulting Landscape Architects  
T +61 2 9966 1960

**QUANTITY SURVEYOR**  
Rider Levett Bucknall  
T +61 2 9922 2277

Rev	Date	Description	Checked	Auth.
A	13/05/15	Issued for SSDA ToA	RD	AK

**LEGEND**

Proj. Dir	Proj. Arch	Drawn
AK	VC	CL
Job No.	Date	Scale
141091	MAY 15	1 : 500 @ A1

NSW Nominated Architects:  
Robert Denton Reg. No. 5782  
Alex Kibble Reg. No. 6015

Do not scale drawings. Verify all dimensions on site. Notify architect of all discrepancies

**Project**  
REDLANDS SENIOR CAMPUS  
MASTERPLAN

**Drawing Title**  
ENVELOPE DIAGRAMS


**Drawing No.**  
AR-MP-1104

**Revision**  
A


**Tanner Kibble Denton Architects Pty Ltd**  
PO Box 660 Darlinghurst NSW 1300 Australia  
Level 1, 19 Foster Street, Surry Hills NSW 2010 Australia  
T +61 2 9281 4399  
F +61 2 9281 4337  
www.tkda.com.au




**TKD Architects**  
Tanner Kibble Denton

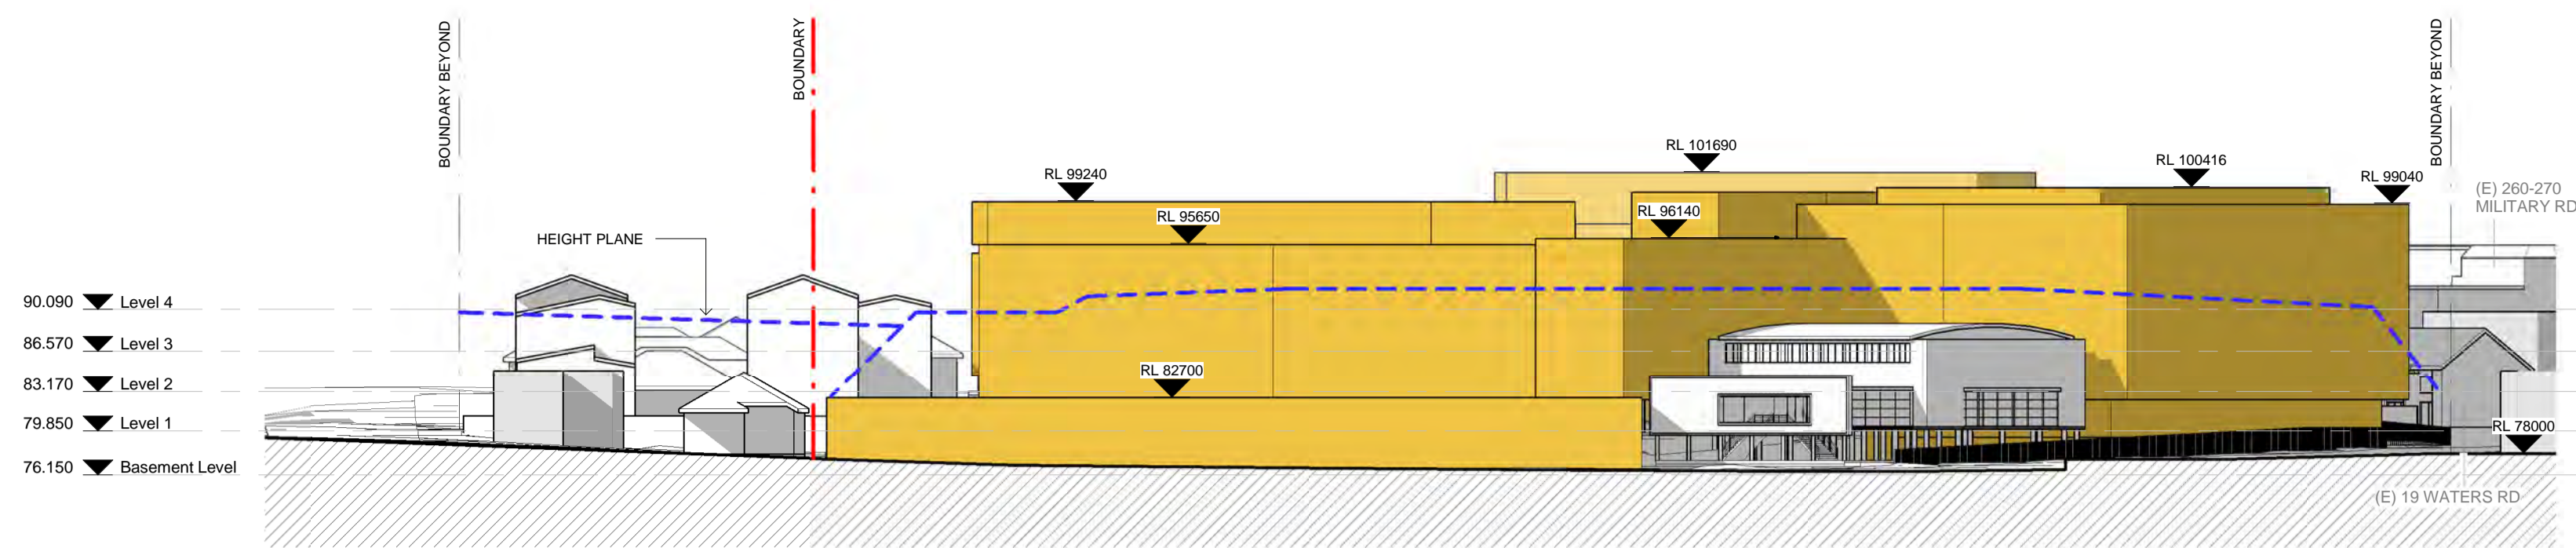


1 ENVELOPE NORTH ELEVATION  
1 : 500

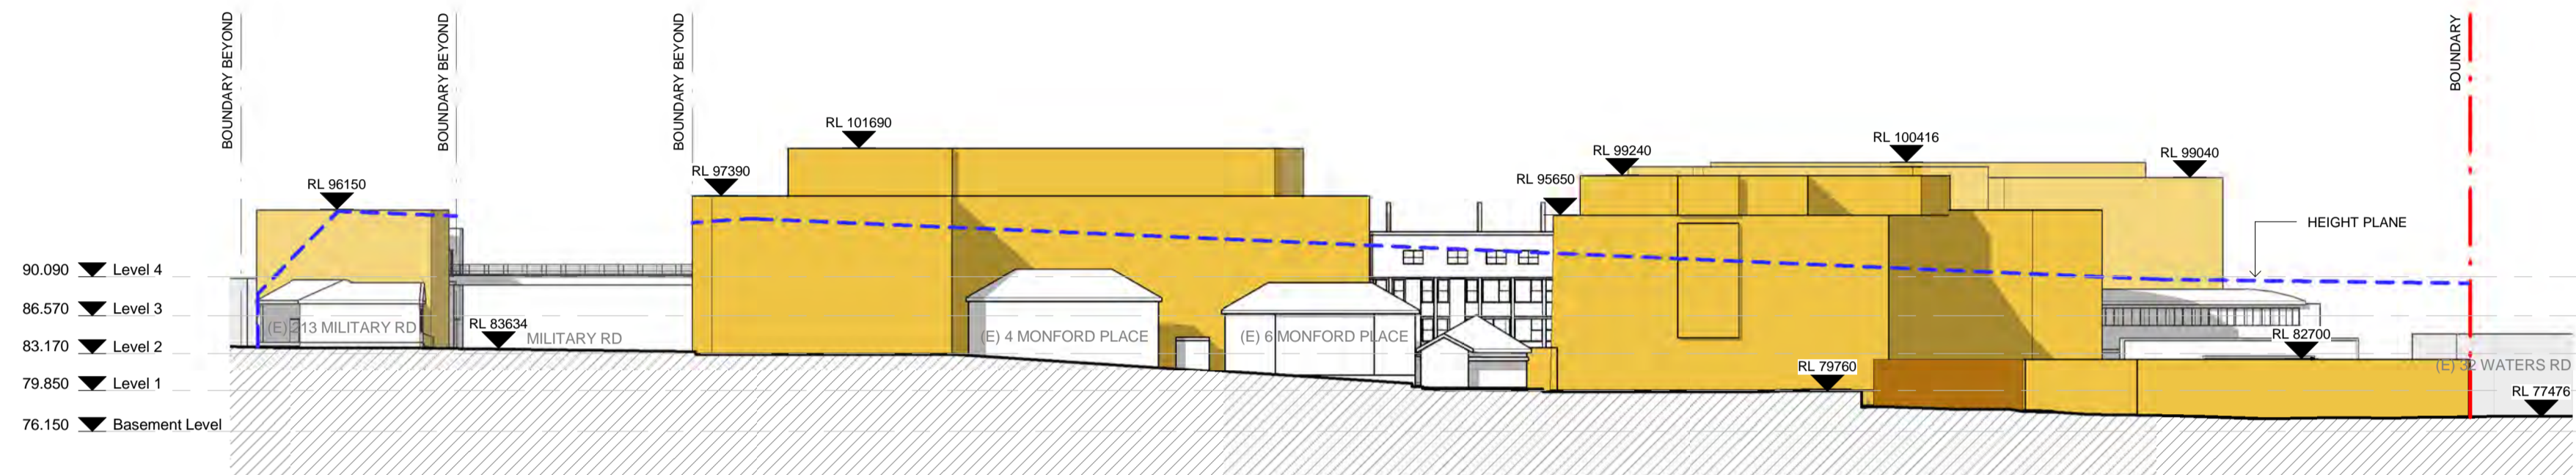

2 ENVELOPE EAST ELEVATION  
1 : 500

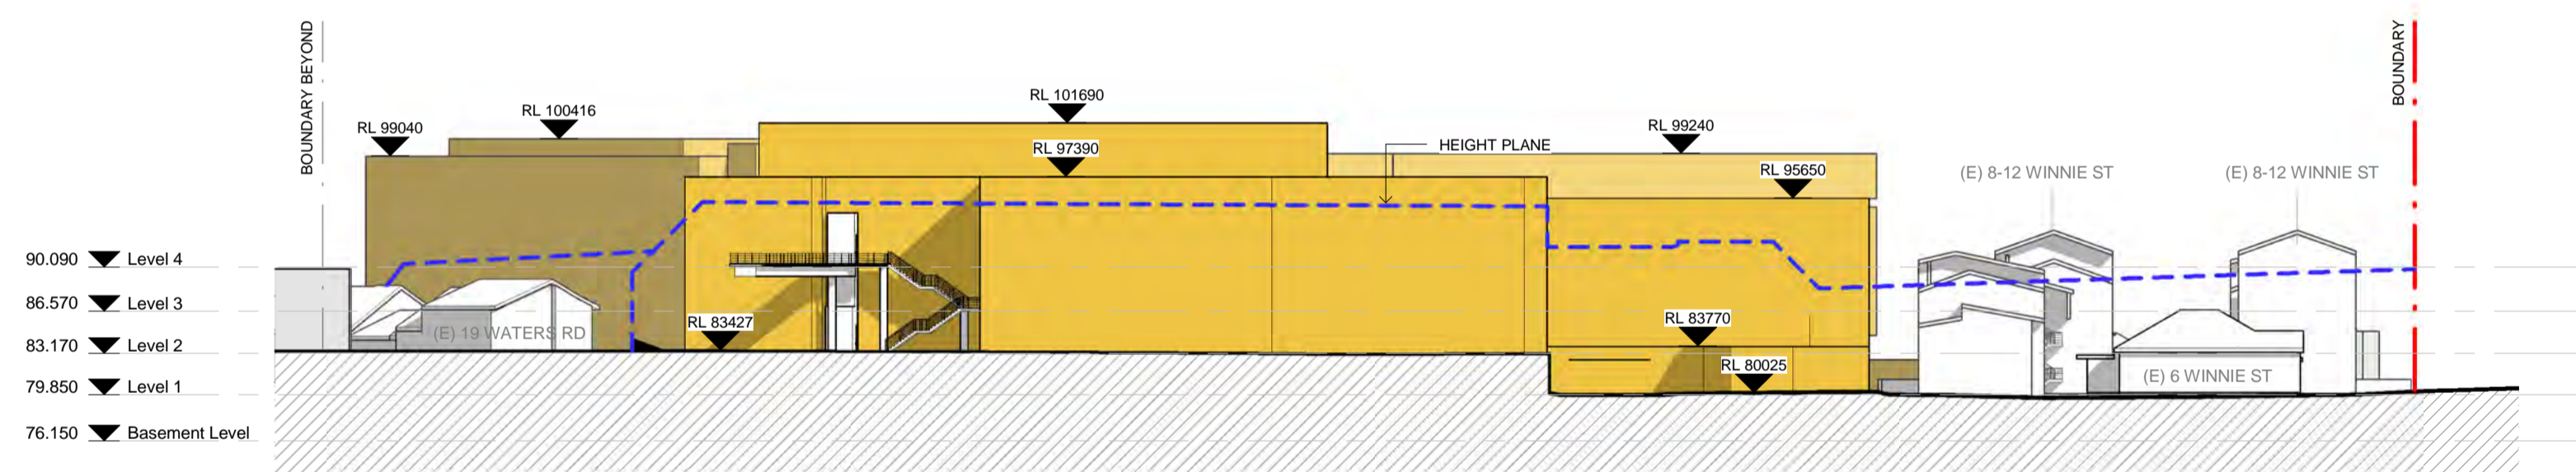

3 ENVELOPE SOUTH ELEVATION  
1 : 500

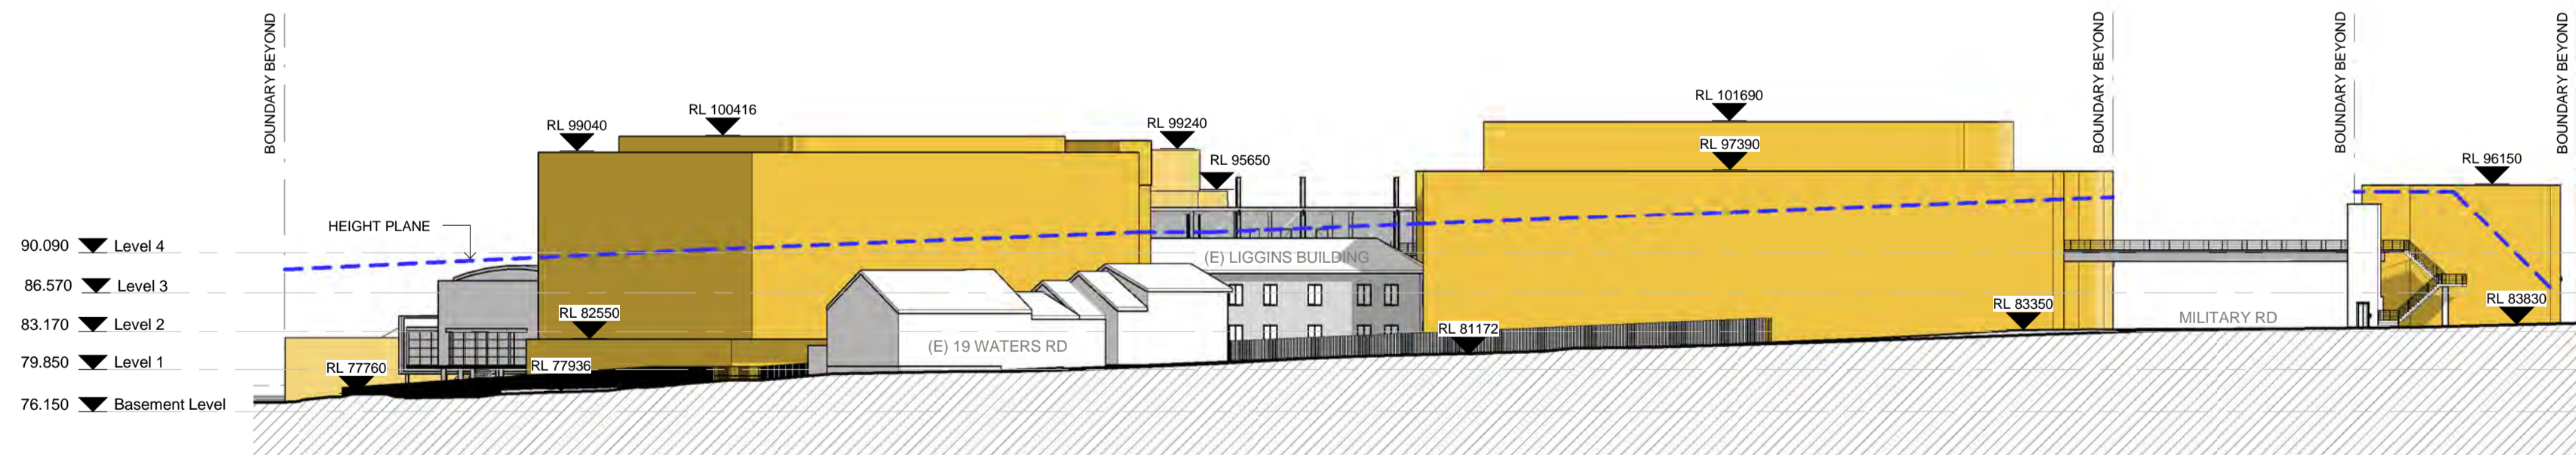

4 ENVELOPE WEST ELEVATION  
1 : 500

CLIENT  
**Redlands**

T +61 2 9968 9802  
F +61 2 9909 3228



PROJECT MANAGER  
**Sandrick Project Directions / Bloompark Consulting**

T +61 2 8860 9494 / +61 2 9957 1473

TOWN PLANNING

**Urbis**

T +61 2 8233 9900

STRUCTURAL & CIVIL

**TTW**

T +61 2 9439 7288 F +61 2 9439 3146

ESD, ELECTRICAL & MECHANICAL

**Steenen Varming**

T +61 2 9967 2200

HYDRAULIC

**Insync Services**

T +61 9262 3400

ACOUSTIC

**Wilkinson Murray**

T +61 2 9437 4611

TRAFFIC

**Traffic**

T +61 8324 8700

LANDSCAPE

**Silk Consulting Landscape Architects**

T +61 2 9966 1960

QUANTITY SURVEYOR

**Rider Levett Bucknall**

T +61 2 9922 2277

Rev	Date	Description	Checked	Auth.
A	13/05/15	Issued for SSDA ToA	RD	AK

LEGEND

--- BOUNDARY

--- BOUNDARY BEYOND

--- NORTH SYDNEY DCP HEIGHT CONTROL

Proj. Dir	Proj. Arch	Drawn
AK	VC	CL

Job No.	Date	Scale
141091	MAY 15	1 : 500 @ A1

NSW Nominated Architects:  
Robert Denton Reg. No. 5782  
Alex Kibble Reg. No. 6015

Project

**REDLANDS SENIOR CAMPUS**

**MASTERPLAN**

Drawing Title

**ENVELOPE ELEVATIONS**

Drawing No.

**AR-MP-1105**

Revision

**A**

**Tanner Kibble Denton Architects Pty Ltd**

PO Box 660 Darlinghurst NSW 1300 Australia

Level 1, 19 Foster Street, Surry Hills NSW 2010 Australia

T +61 2 9281 4399


F +61 2 9281 4337

[www.tkda.com.au](http://www.tkda.com.au)


**TKDArchitects**

**Tanner Kibble Denton**


Do not scale drawings. Verify all dimensions on site. Notify architect of all discrepancies

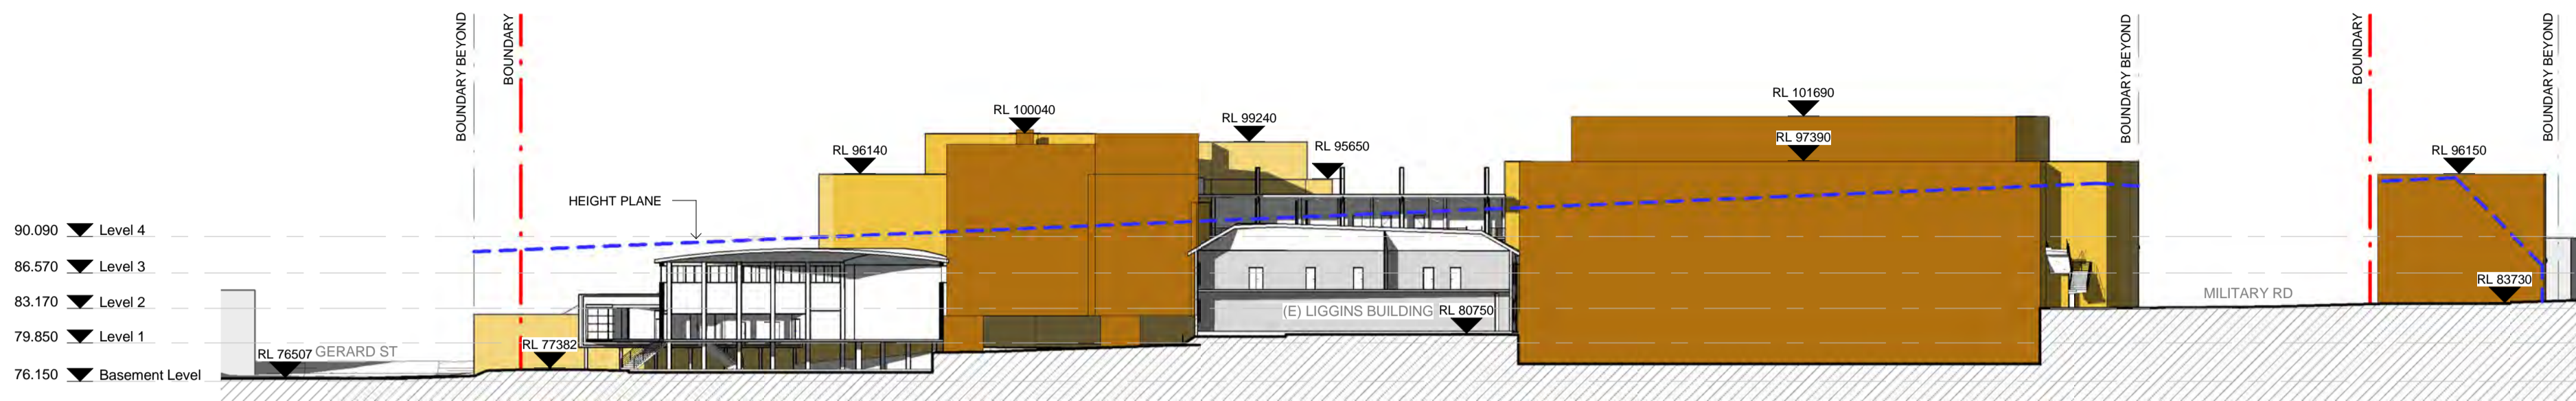


1 ENVELOPE SECTION 1  
1 : 500

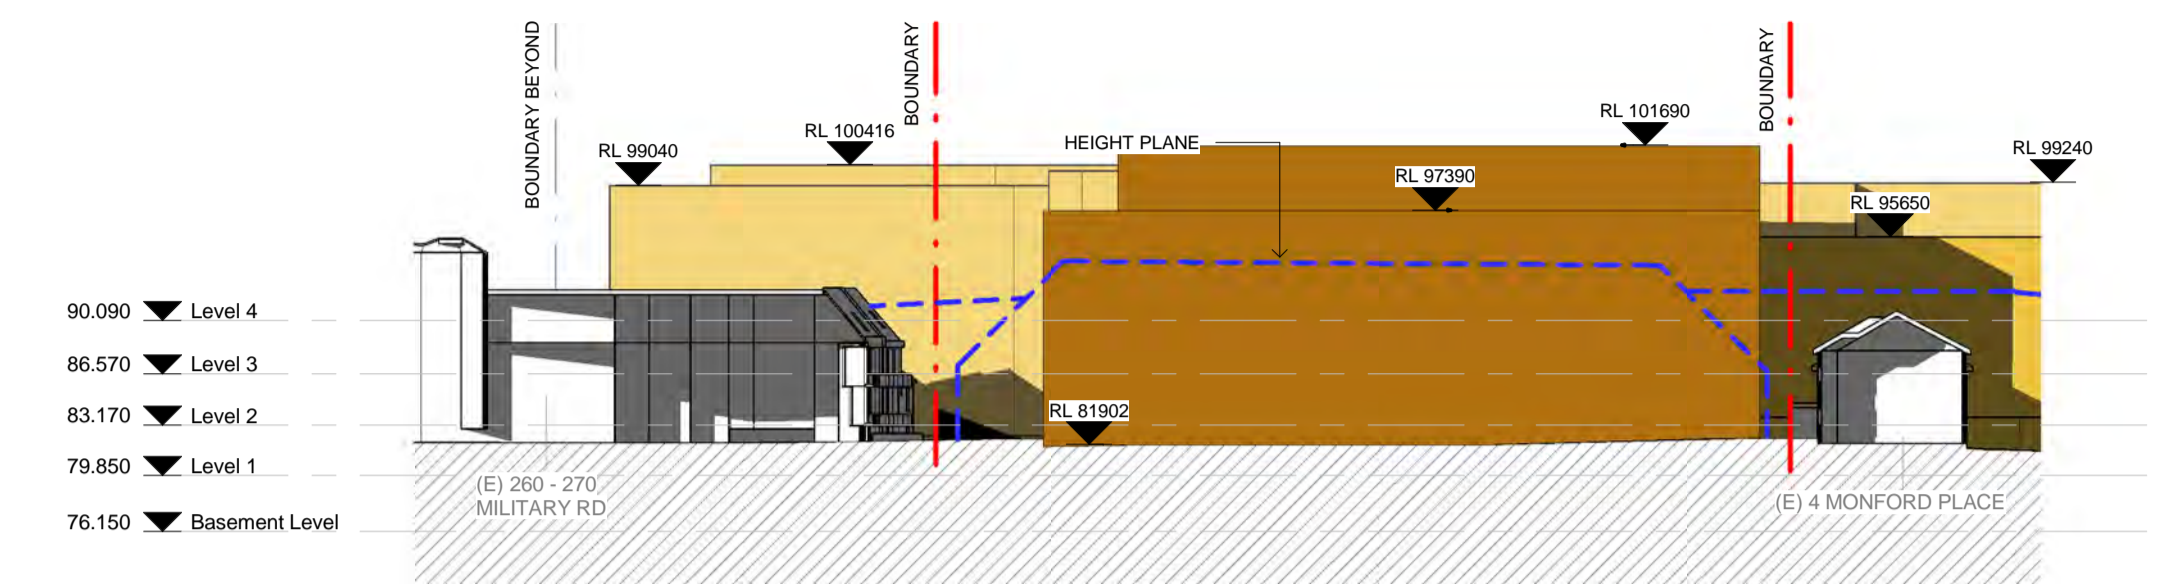


2 ENVELOPE SECTION 2  
1 : 500

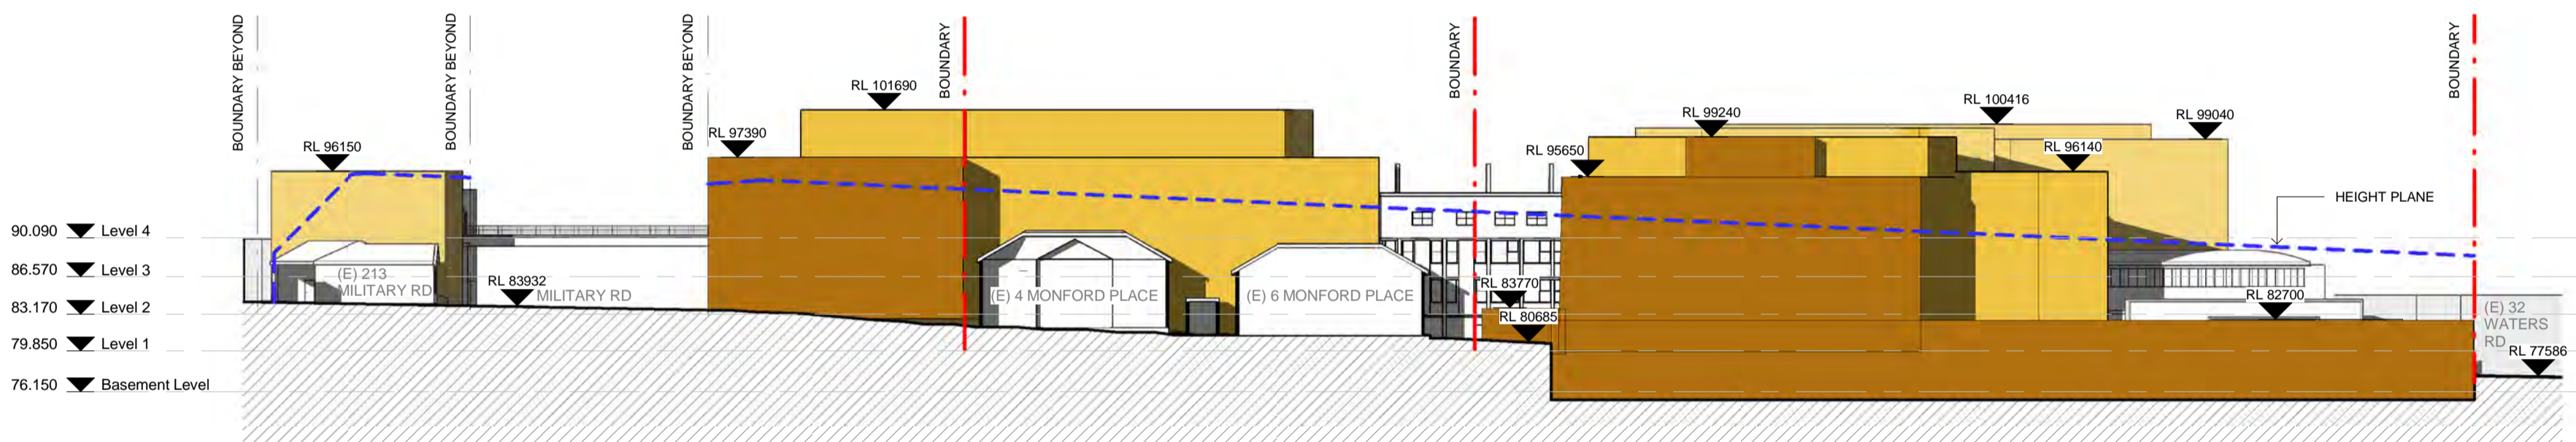


3 ENVELOPE SECTION 3  
1 : 500

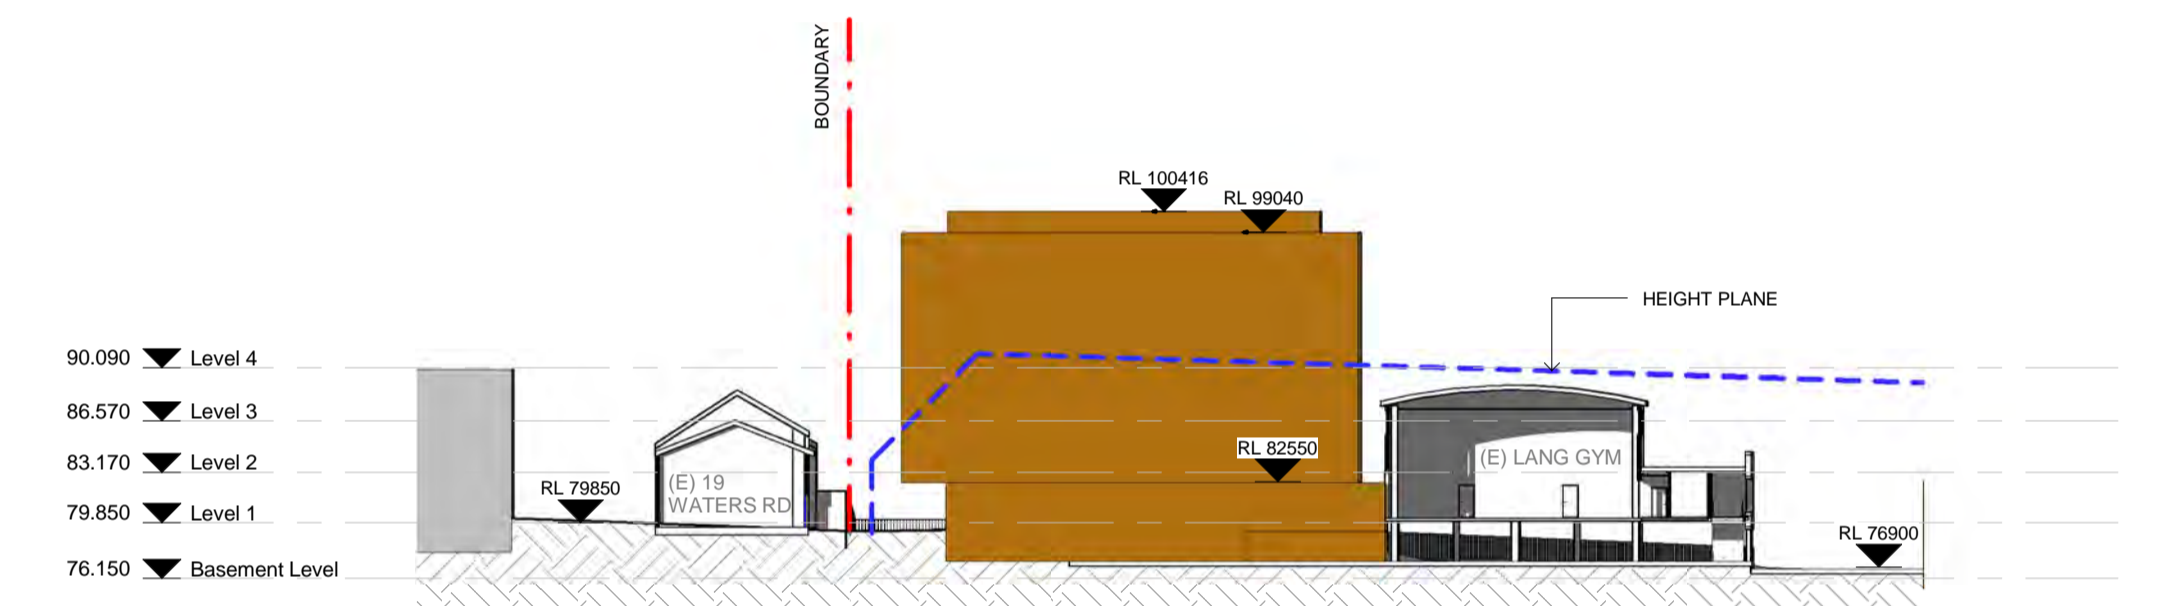

4 ENVELOPE SECTION 4  
1 : 500

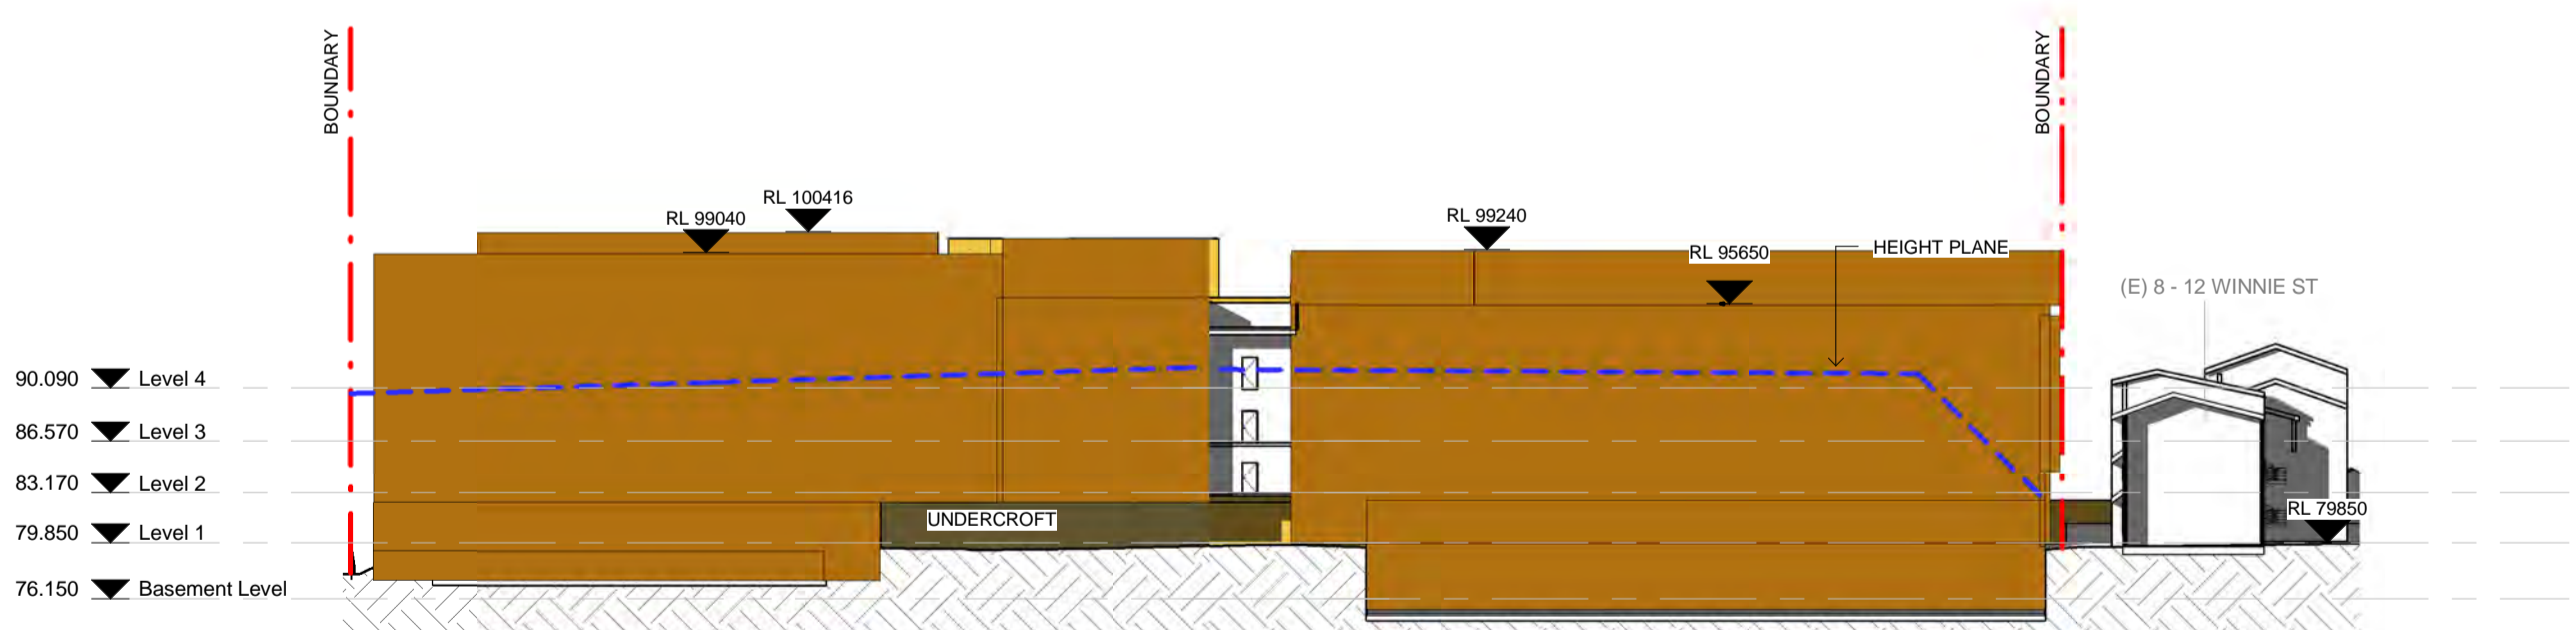


5 ENVELOPE SECTION 5  
1 : 500

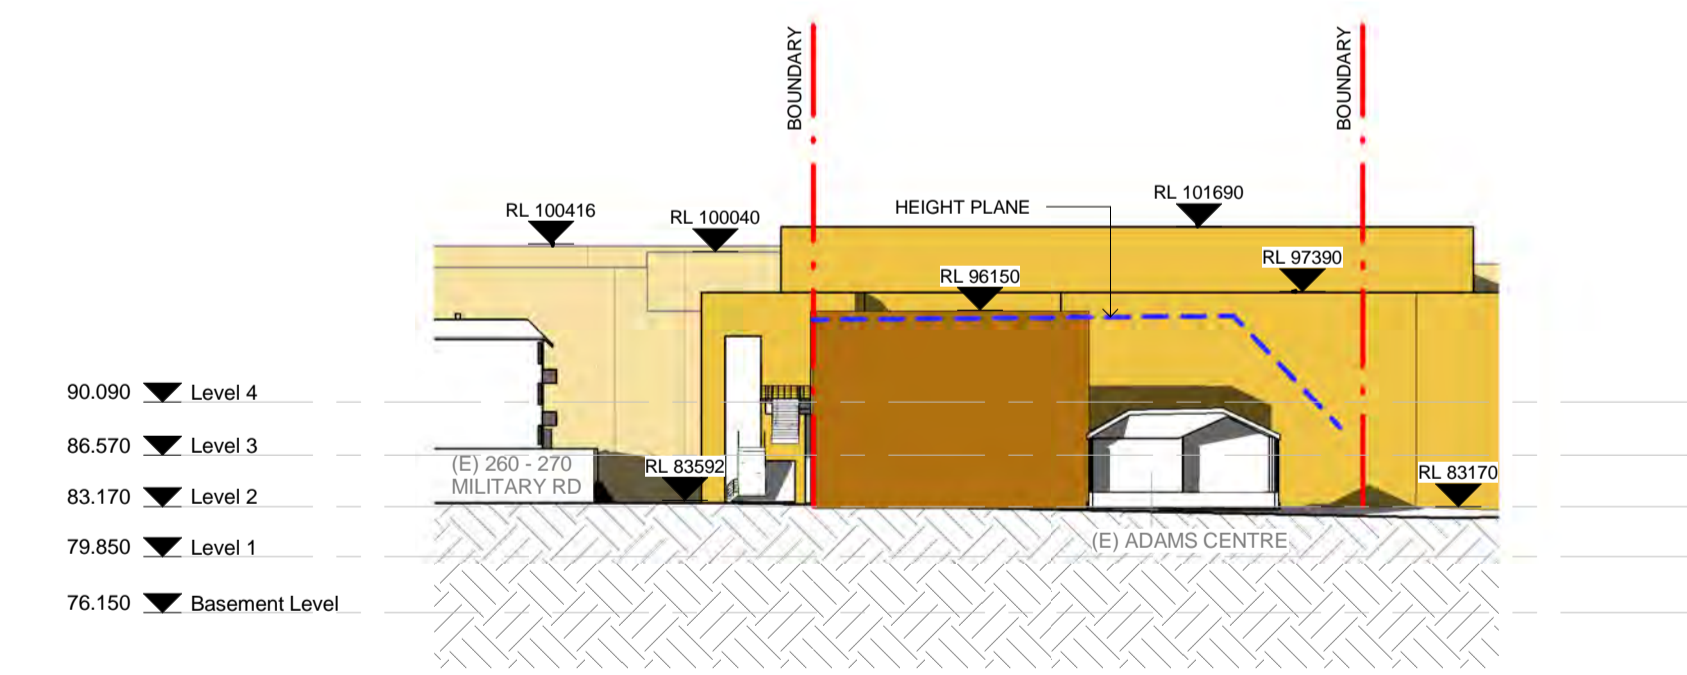

6 ENVELOPE SECTION 6  
1 : 500

CLIENT  
**Redlands**  
T +61 2 9968 9802  
F +61 2 9909 3228



PROJECT MANAGER  
**Sandrick Project Directions / Bloomark Consulting**  
T +61 2 8860 9494 / +61 2 9957 1473

TOWN PLANNING  
**Urbis**  
T +61 2 8233 9900

STRUCTURAL & CIVIL  
**TTW**  
T +61 2 9439 7288 F +61 2 9439 3146

ESD, ELECTRICAL & MECHANICAL  
**Steensen Varming**  
T +61 2 9967 2200

HYDRAULIC  
**Insync Services**  
T +61 9262 3400

ACOUSTIC  
**Wilkinson Murray**  
T +61 2 9437 4611

TRAFFIC  
**Traffic**  
T +61 8324 8700

LANDSCAPE  
**Silk Consulting Landscape Architects**  
T +61 2 9966 1960

QUANTITY SURVEYOR  
**Rider Levett Bucknall**  
T +61 2 9922 2277

Rev	Date	Description	Checked	Auth.
A	13/05/15	Issued for SSDA ToA	RD	AK

LEGEND

	BOUNDARY
	BOUNDARY BEYOND
	NORTH SYDNEY DCP HEIGHT CONTROL

Proj. Dir	Proj. Arch	Drawn
AK	VC	CL
Job No.	Date	Scale
141091	MAY 15	1 : 500 @ A1

NSW Nominated Architects:  
Robert Denton Reg. No. 5782  
Alex Kibble Reg. No. 6015

Do not scale drawings. Verify all dimensions on site. Notify architect of all discrepancies

Project  
**REDLANDS SENIOR CAMPUS MASTERPLAN**

Drawing Title  
**ENVELOPE SECTIONS**

Drawing No.  
**AR-MP-1106**

**Tanner Kibble Denton Architects Pty Ltd**  
PO Box 660 Darlinghurst NSW 1300 Australia  
Level 1, 19 Foster Street, Surry Hills NSW 2010 Australia  
T +61 2 9281 4399  
F +61 2 9281 4337  
[www.tkda.com.au](http://www.tkda.com.au)

 **TKD Architects**  
Tanner Kibble Denton

Revision  
**A**