


LEGEND

- AMENITIES
- COURTS
- DRAMA
- EXISTING
- LIBRARY
- LIFT
- PUBLIC SPACE
- STAFF ROOM
- STAIRS
- STORAGE
- LANGUAGES
- WET AREAS
- GL ENGLISH
- KITCHENETTE
- TUTORIAL ROOM
- VISUAL ARTS
- DANCE

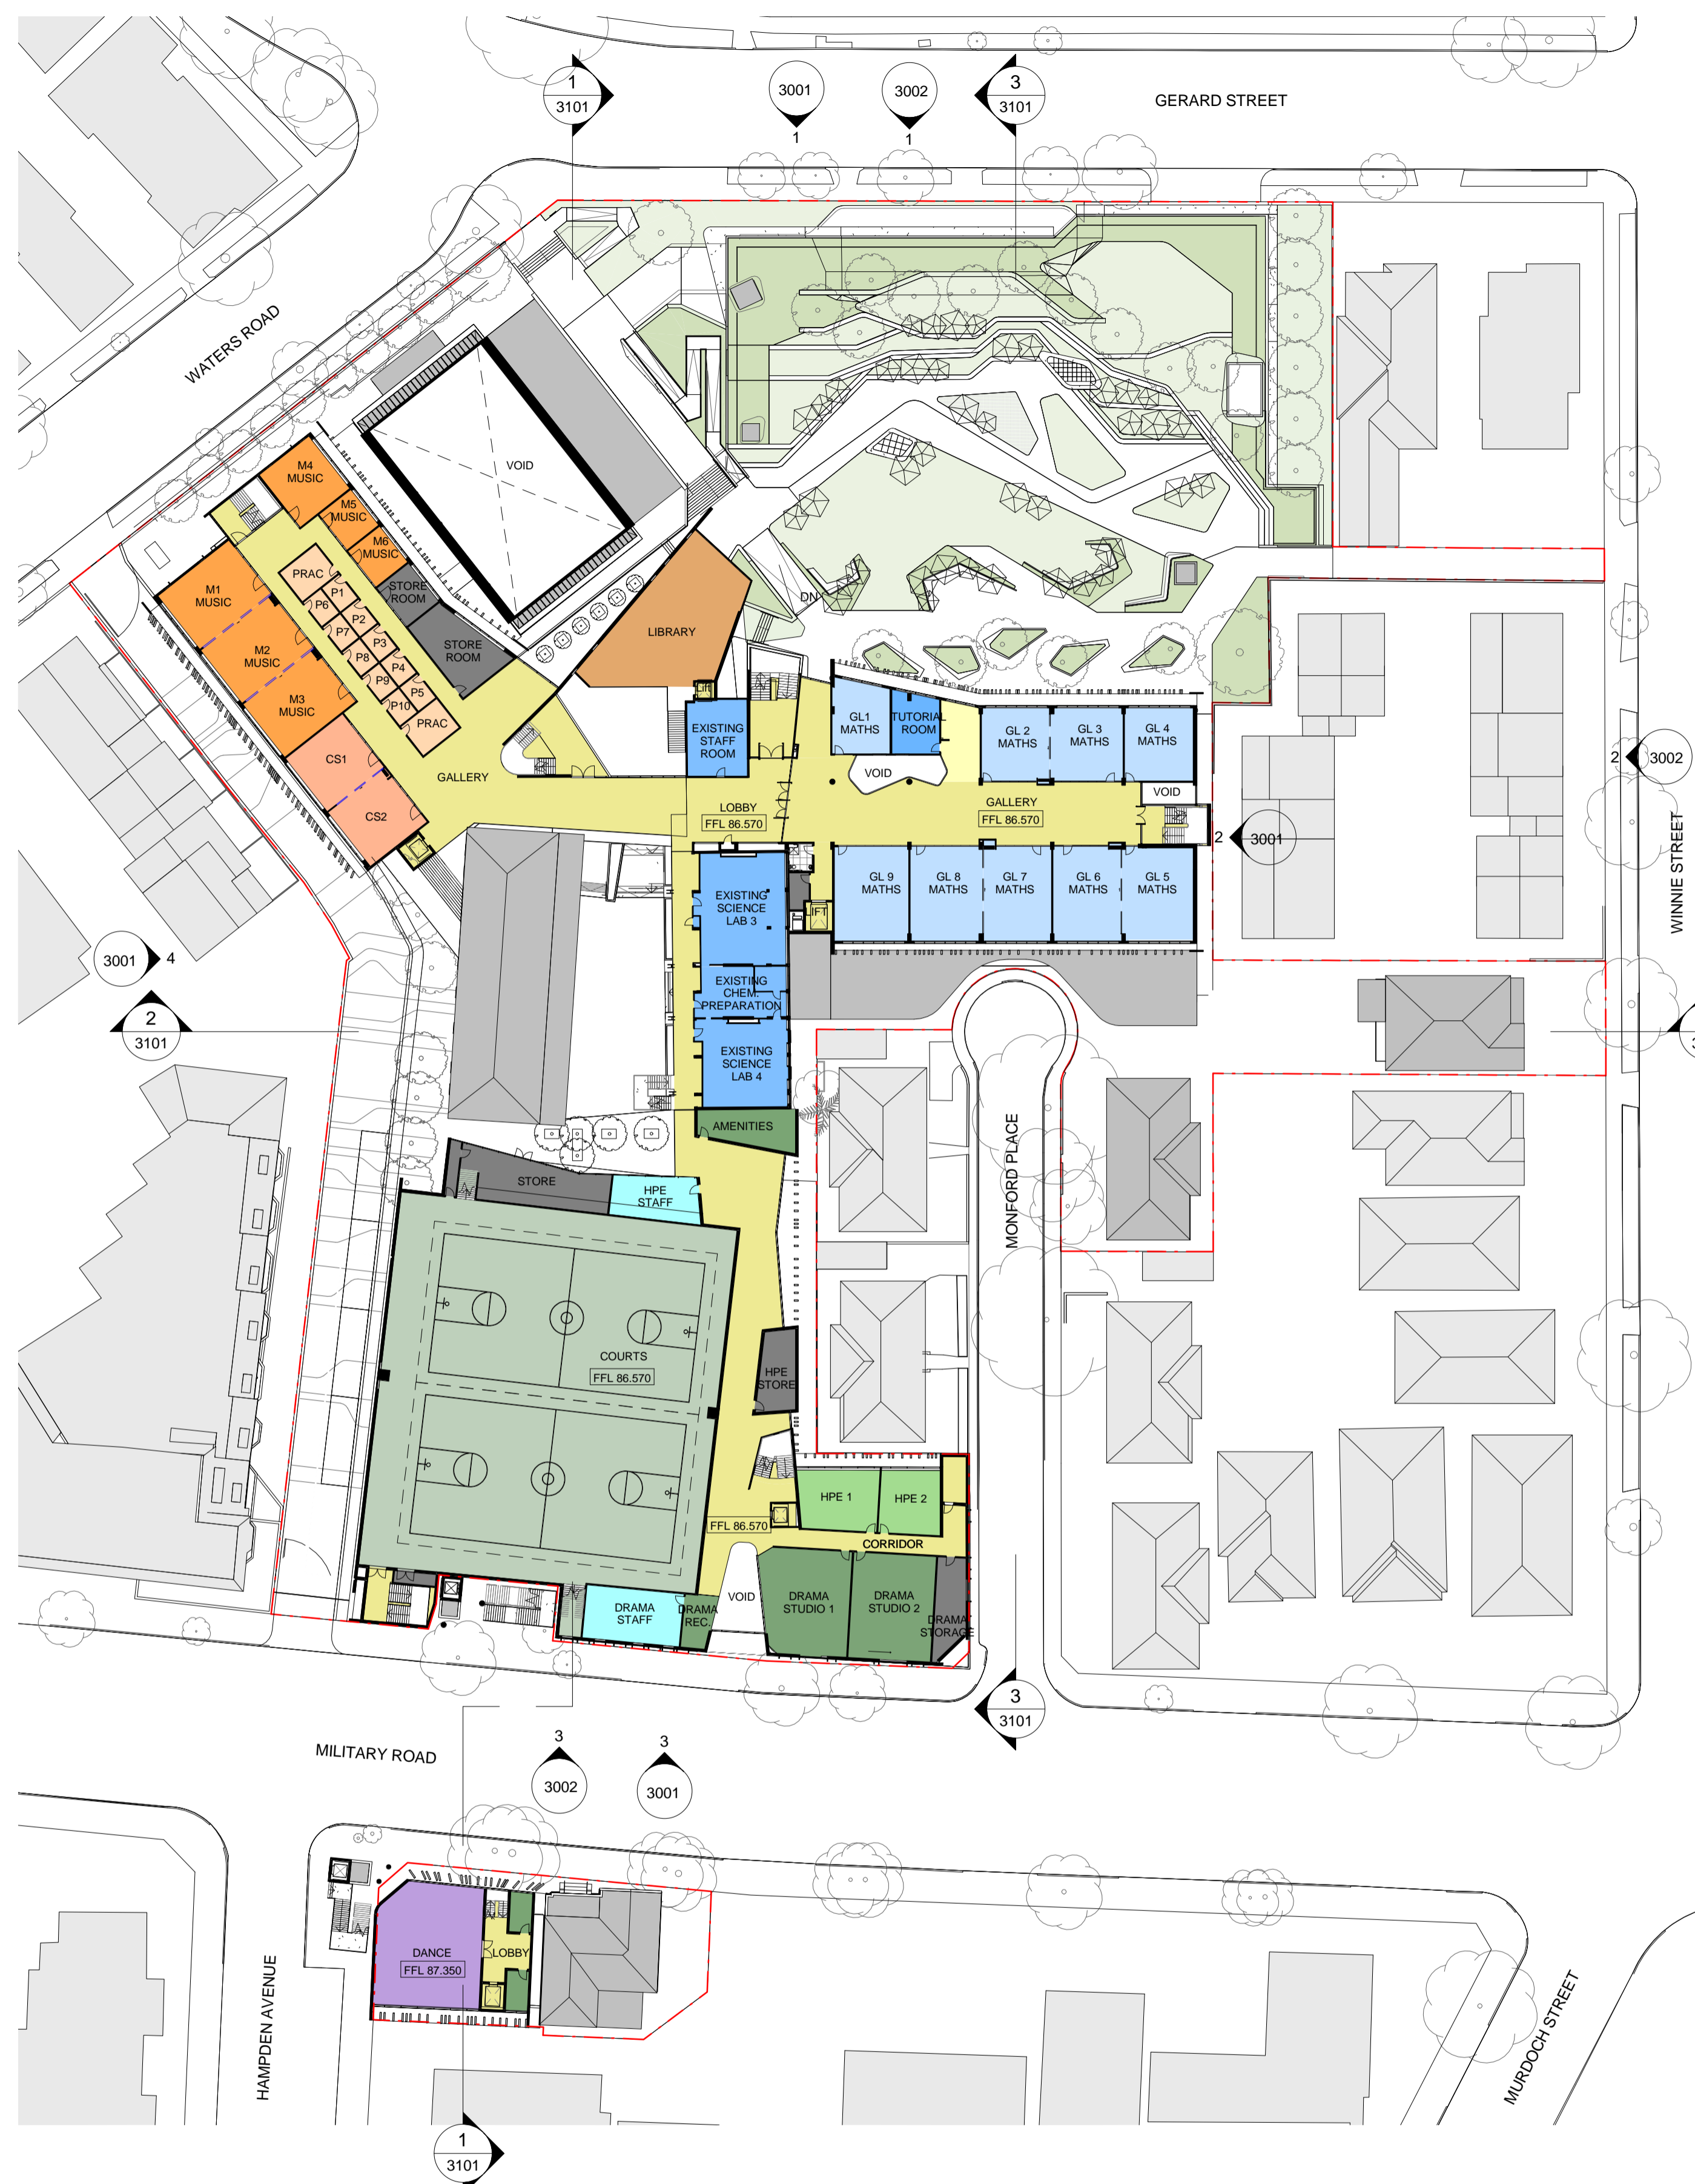

LEGEND

- AMENITIES
- COURTS
- DRAMA
- EXISTING
- HPE
- LIBRARY
- LIFT
- PUBLIC SPACE
- STAFF ROOM
- STAIRS
- STORAGE
- CS
- MUSIC
- PRAC
- WET AREAS
- GL MATHS
- KITCHENETTE
- TUTORIAL ROOM
- DANCE

1 LEVEL 02 FLOOR PLAN
1 : 500

2 LEVEL 03 FLOOR PLAN
1 : 500

CLIENT
Redlands
T +61 2 9968 9802
F +61 2 9909 3228

PROJECT MANAGER
Sandrick Project Directions / Bloompark Consulting
T +61 2 8860 9494 / +61 2 9957 1473

TOWN PLANNING
Urbis
T +61 2 8233 9900

STRUCTURAL & CIVIL
TTW
T +61 2 9439 7288 F +61 2 9439 3146

ESD, ELECTRICAL & MECHANICAL
Steenens Varming
T +61 2 9967 2200

HYDRAULIC
Insync Services
T +61 9262 3400

ACOUSTIC
Wilkinson Murray
T +61 2 9437 4611

TRAFFIC
Traffix
T +61 8324 8700

LANDSCAPE
Silk Consulting Landscape Architects
T +61 2 9966 1960

QUANTITY SURVEYOR
Rider Levett Bucknall
T +61 2 9922 2277

Rev	Date	Description	Checked	Auth.
A	13/05/15	Issued for SSDA ToA	RD	AK

LEGEND

Proj. Dir
AK

Proj. Arch
VC

Drawn
CL/VC

Job No.
141091

Date
MAY 15

Scale
1 : 500 @ A1

NSW Nominated Architects:
Robert Denton Reg. No. 5782
Alex Kibble Reg. No. 6015

Do not scale drawings. Verify all dimensions on site. Notify architect of all discrepancies

Project
REDLANDS SENIOR CAMPUS MASTERPLAN

Drawing Title
PROPOSED MASTERPLAN - LEVEL 2 AND LEVEL 3 PLANS

Drawing No.
AR-MP-2002

Revision
A

Tanner Kibble Denton Architects Pty Ltd
PO Box 660 Darlinghurst NSW 1300 Australia
Level 1, 19 Foster Street, Surry Hills NSW 2010 Australia
T +61 2 9281 4399
F +61 2 9281 4337
www.tkda.com.au

TKD Architects
Tanner Kibble Denton