



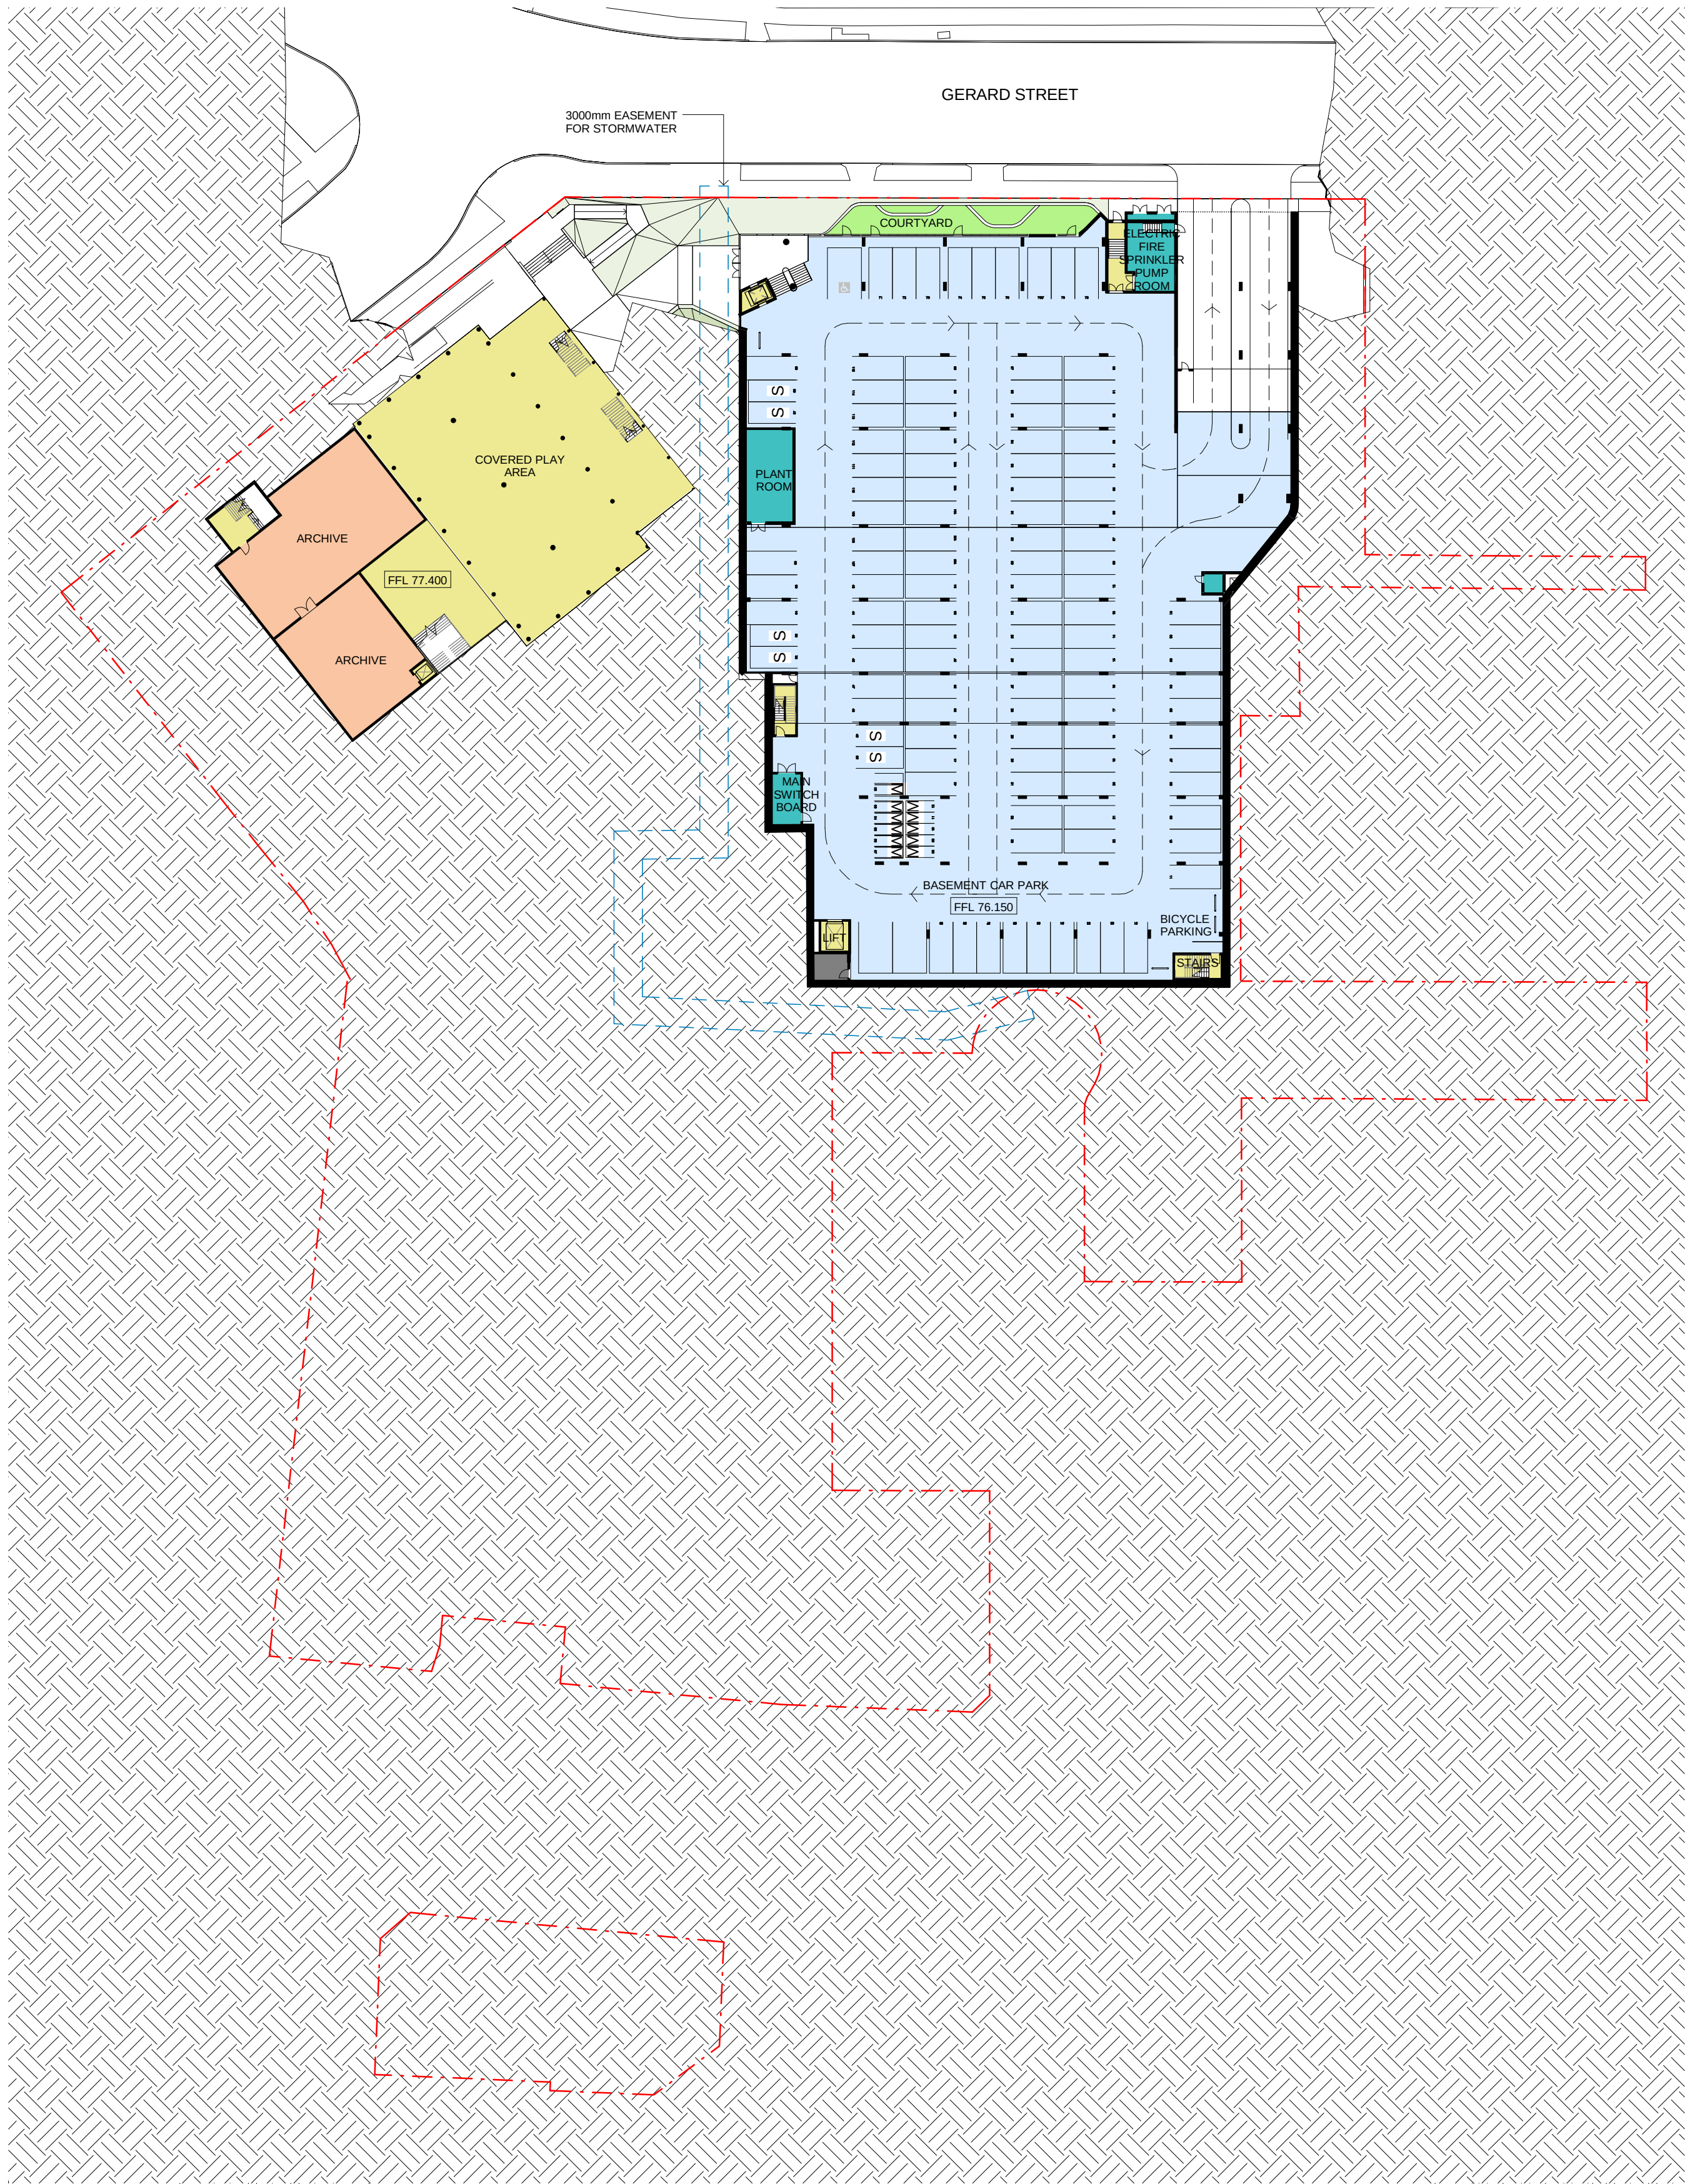

1 BASEMENT FLOOR PLAN
1 : 500

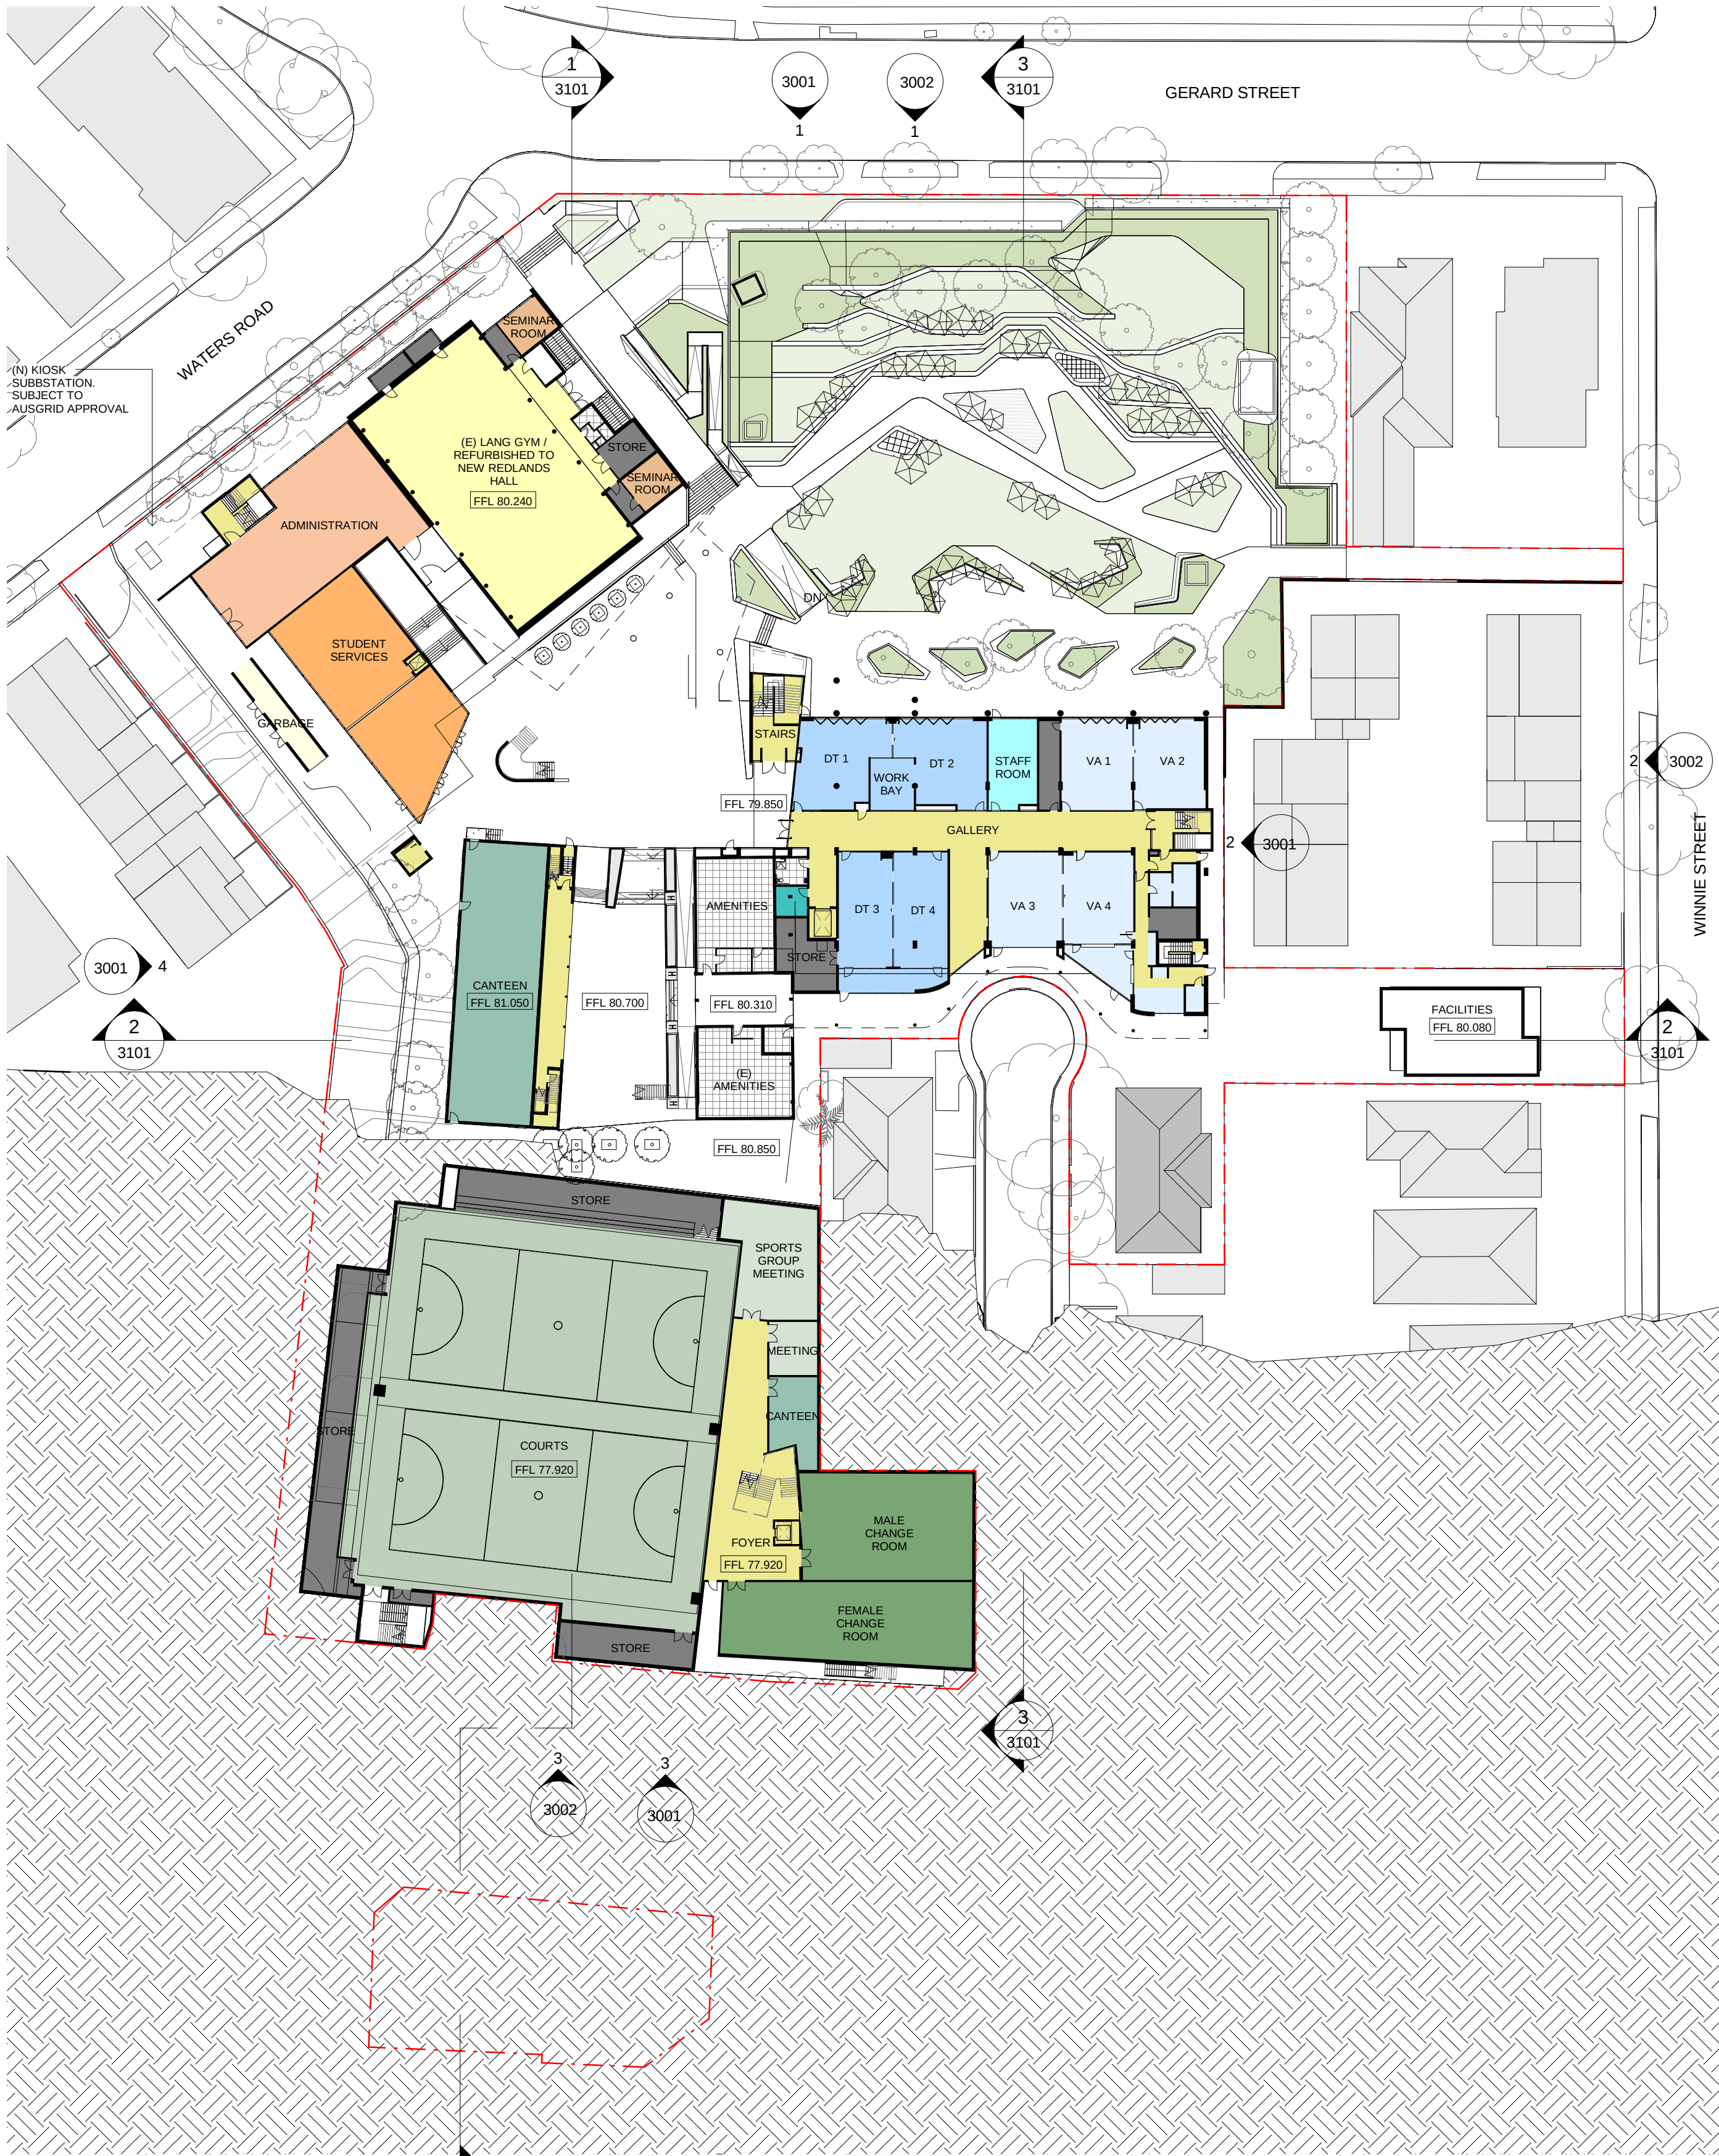

2 LEVEL 01 FLOOR PLAN
1 : 500

CLIENT Redlands T +61 2 9968 9802 F +61 2 9909 3228	PROJECT MANAGER Sandrick Project Directions / Bloompark Consulting T +61 2 8860 9494 / +61 2 9957 1473 TOWN PLANNING Urbis T +61 2 8233 9900 STRUCTURAL & CIVIL TTW T +61 2 9439 7288 F +61 2 9439 3146	ESD, ELECTRICAL & MECHANICAL Steensen Varming T +61 2 9967 2200 HYDRAULIC Insync Services T +61 9262 3400 ACOUSTIC Wilkinson Murray T +61 2 9437 4611	TRAFFIC Traffix T +61 8324 9700 LANDSCAPE Silk Consulting Landscape Architects T +61 2 9966 1960 QUANTITY SURVEYOR Rider Levett Bucknall T +61 2 9922 2277	Rev Date Description Checked Auth. A 13/05/15 Issued for SSDA ToA RD AK



LEGEND	Proj. Dir AK Job No. 141091 NSW Nominated Architects Robert Denton Reg. No. 5782 Alex Kibble Reg. No. 6015	Proj. Arch VC Date MAY 15	Drawn CL/VC Scale 1 : 500 @ A1	

Project REDLANDS SENIOR CAMPUS MASTERPLAN Drawing Title PROPOSED MASTERPLAN - BASEMENT AND LEVEL 1 PLANS Drawing No. AR-MP-2001	Revision A	

Tanner Kibble Denton Architects Pty Ltd
PO Box 660 Darlinghurst NSW 1300 Australia
Level 1, 19 Foster Street, Surry Hills NSW 2010 Australia
T +61 2 9281 4399
F +61 2 9281 4337
www.tkda.com.au