

COLOUR LEGEND

- DEMOLISHED
- EXISTING FACILITIES
- RELOCATION

- CONSTRUCTION SITE
- PEDESTRIAN ACCESS TO BRIDGE LINK

CO-03	18/02/2014	CONCEPT DESIGN
CO-02	11/02/2014	CONCEPT DESIGN
CO-01	05/02/2014	CONCEPT DESIGN
REV. A	12/09/2013	REVISION A

ISSUE	DATE	DESCRIPTION
-------	------	-------------

All dimensions to be checked on site, written dimensions only to be used. Refer to all detail drawings, structural, mechanical and services drawings before commencing work. Refer any discrepancies to the Architect. Do not scale from drawings. Copyright of the design shown herein is retained by BN Group Pty Ltd. Written authority is required for any reproduction. Completion of the Quality Record is evidence that the design and drawing have been verified as conforming with the requirements of the Project Quality Plan. Where the Quality Record is incomplete, all information on the drawing is intended for preliminary purpose only as it is unchecked.

Coordinated Reference Drawings

Discipline	Company
SURVEY	
STRUCTURE	
CIVIL	
MECHANICAL	
HYDRAULIC	
ELECTRICAL	
LANDSCAPE	
FIRE	

Client

Project Manager

Architect

BN

Architecture
Urban Design
Masterplanning
Graphics
Interiors

BN Group Pty Ltd
82 Alexander Street
Crows Nest, NSW 2065
ABN 43 082 960 499

T +61 2 9437 0511
F +61 2 9437 0522
www.bngrrouponline.com
sydney@bngrrouponline.com

Project

REDLANDS MASTERPLAN
REDLANDS SENIOR SCHOOL
272 Military Rd, CREMORNE NSW 2090

Sheet name

STAGE 2a
ADMIN RELOCATION & SITE
ESTABLISHMENT - SITE

Scale @ A1: As indicated
Project No.: S1329
Drawn By: RS Checked By: Checker

A02 SERIES - GENERAL ARRANGEMENT PLANS	
Drawing No.	Stage - Rev

S2a_A02.00 CO-03



TRUE NORTH

1 : 400

0 2 4 8 16 24

COLOUR LEGEND

EXISTING

PROPOSED NEW BUILDING

CO-03 18/02/2014 CONCEPT DESIGN

CO-02 11/02/2014 CONCEPT DESIGN

CO-01 05/02/2014 CONCEPT DESIGN

ISSUE	DATE	DESCRIPTION
-------	------	-------------

All dimensions to be checked on site, written dimensions only to be used. Refer to all detail drawings, structural, mechanical and services drawings before commencing work. Refer any discrepancies to the Architect. Do not scale from drawings. Copyright of the design shown herein is retained by BN Group Pty Ltd. Written authority is required for any reproduction. Completion of the Quality Record is evidence that the design and drawing have been verified as conforming with the requirements of the Project Quality Plan. Where the Quality Record is incomplete, all information on the drawing is intended for preliminary purpose only as it is unchecked.

Coordinated Reference Drawings

Discipline	Company
SURVEY	
STRUCTURE	
CIVIL	
MECHANICAL	
HYDRAULIC	
ELECTRICAL	
LANDSCAPE	
FIRE	

Client

Project Manager

Architect

BN

Architecture
Urban Design
Masterplanning
Graphics
Interiors

BN Group Pty Ltd
82 Alexander Street
Crows Nest, NSW 2065
ABN 43 092 960 499

T +61 2 9437 0511
F +61 2 9437 0522
www.bngrouponline.com
sydney@bngrouponline.com

Project

REDLANDS MASTERPLAN

REDLANDS SENIOR SCHOOL
272 Military Rd, CREMORNE NSW 2090

Sheet name

STAGE 2b
SPORTS, PERFORMING
ARTS & SCIENCE
EXTENSION - SITE

Scale @ A1:

1: 400

Project No.:

S1329

Drawn By:

RS

Checked By:

Checker

A02 SERIES - GENERAL ARRANGEMENT PLANS


Drawing No.	Stage	Rev
S2b_A02.00		

CO-03

PRINTED: 17/03/2014 11:40:19 AM



S2b	A06.01	CO-02	TER
-----	--------	-------	-----

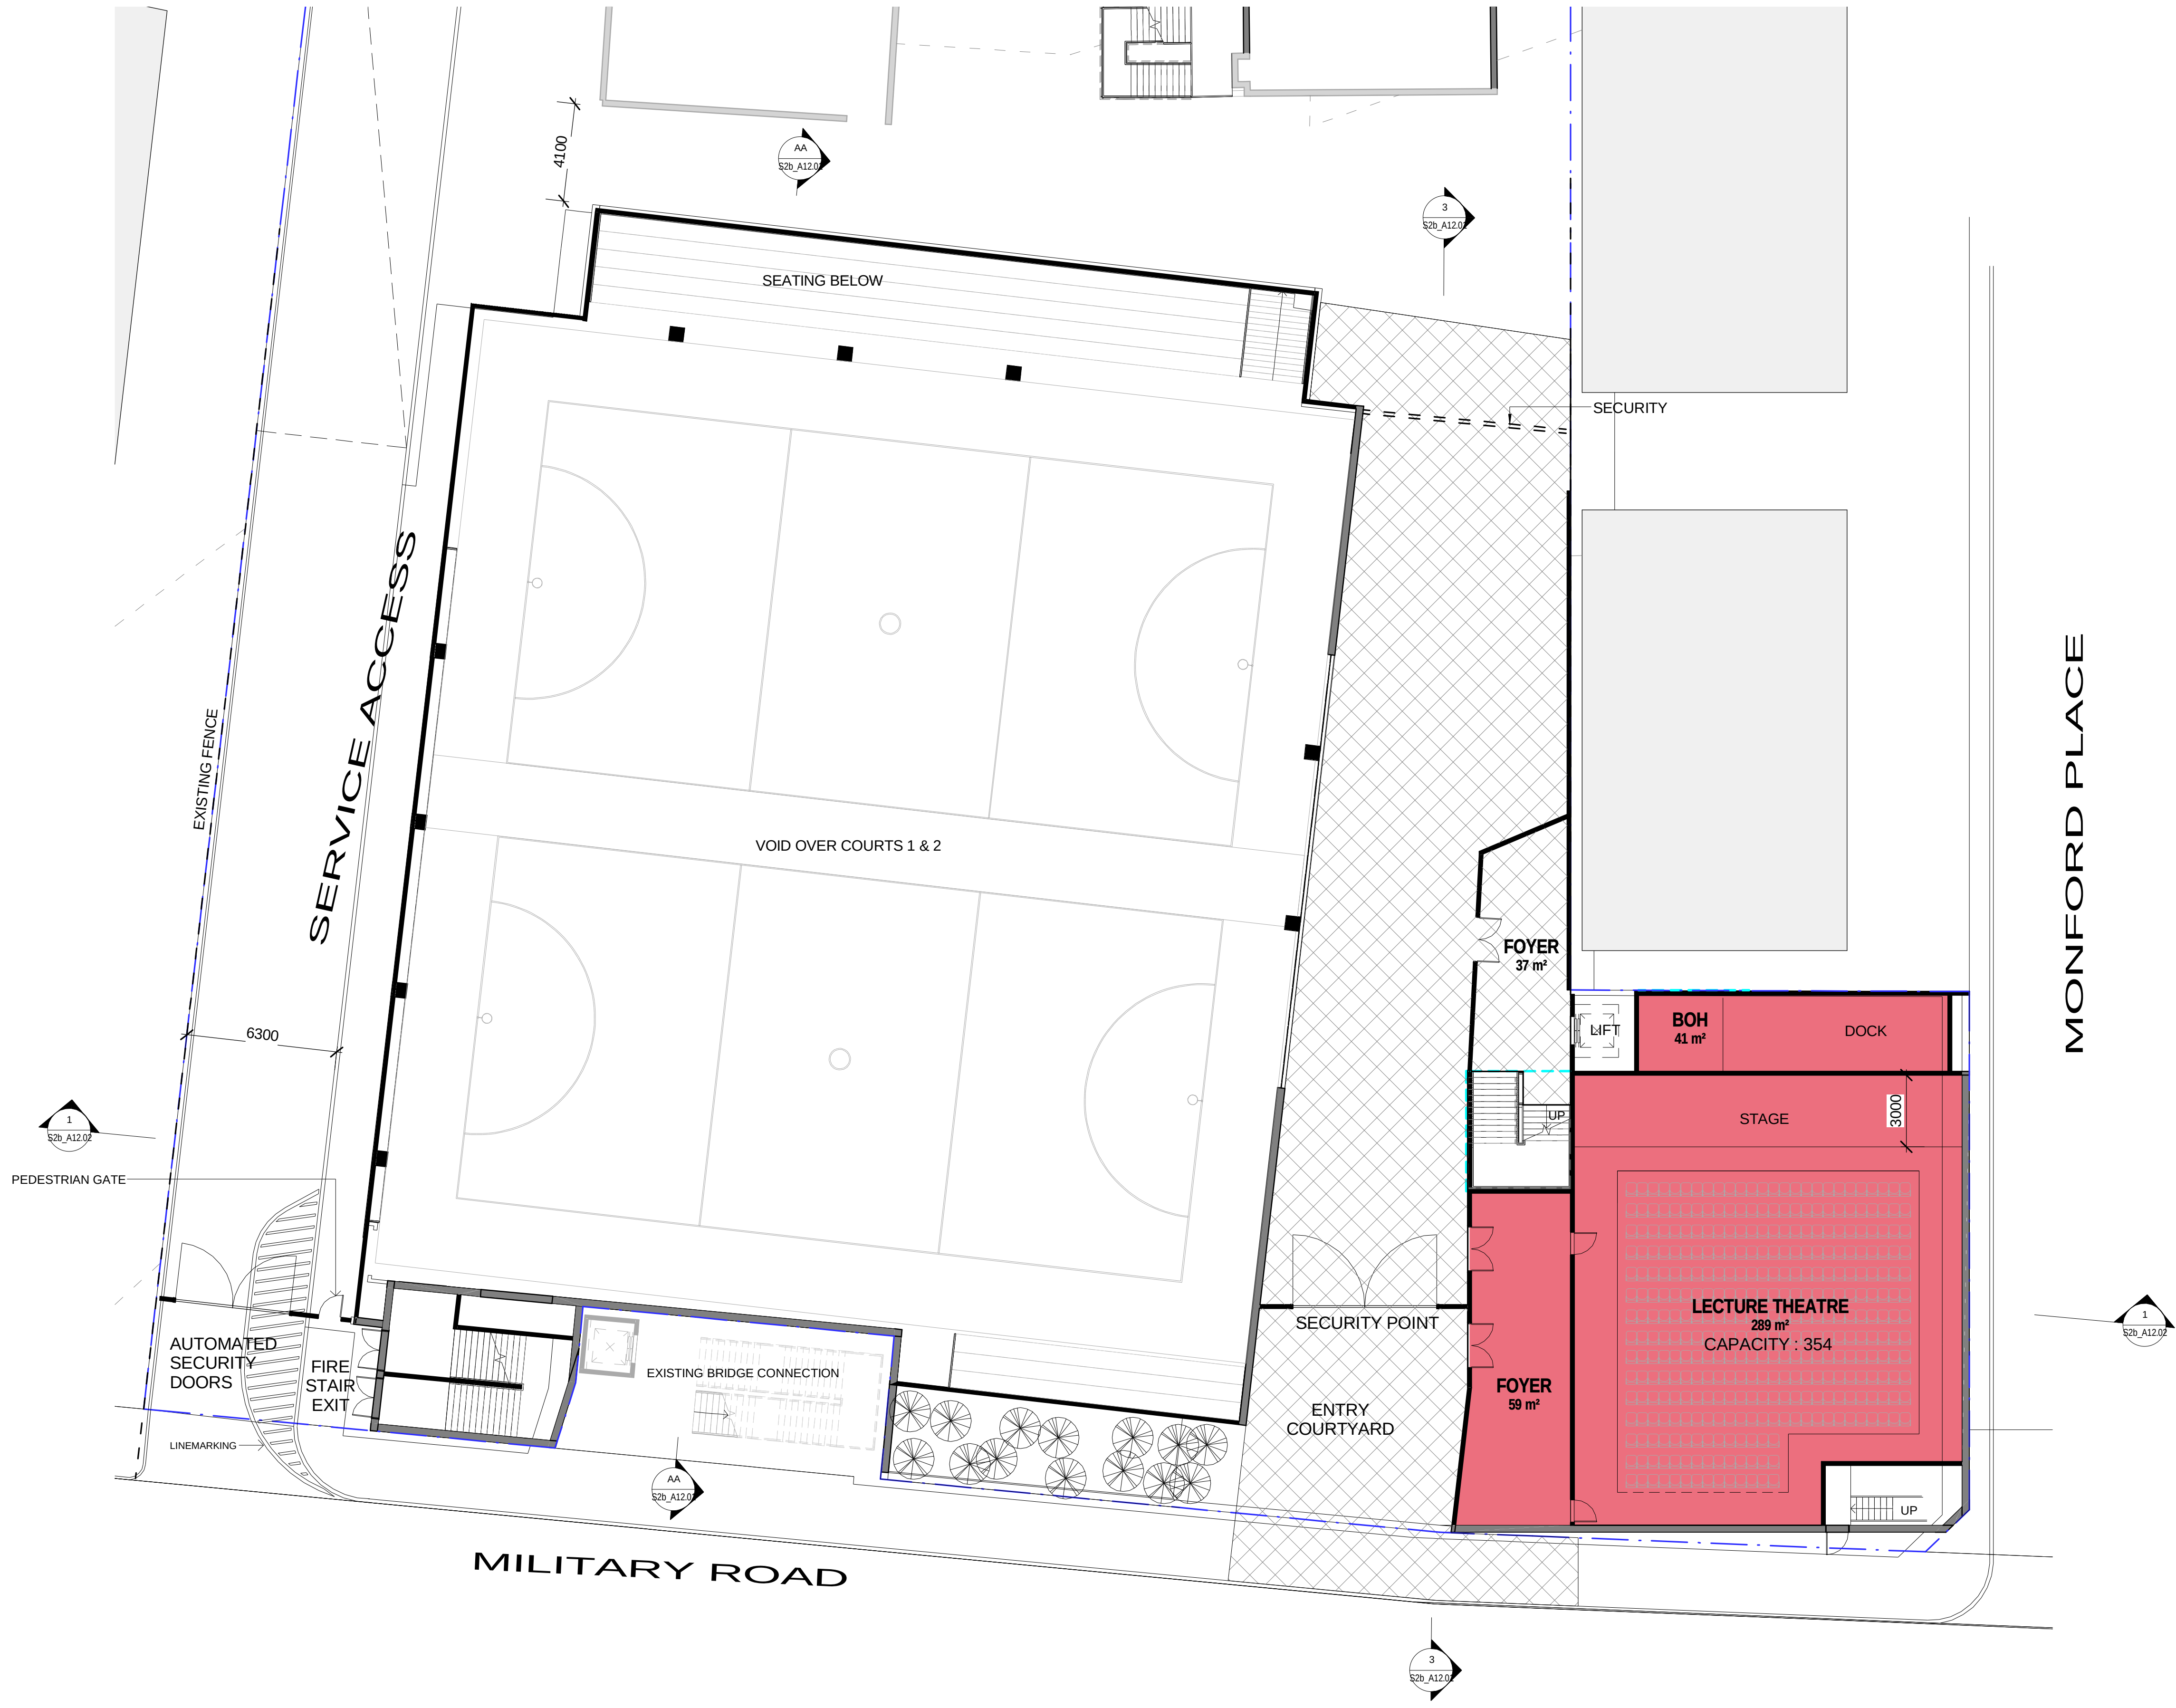

1 FL 2 - SPORTS & PERFORMING ARTS1
1:150

STAGE 2b
CONCEPT DESIGN
NOT FOR CONSTRUCTION

Scale @ A1: As indicated
Project No.: S1329
Drawn By: DT Checked By: Checker

A02 SERIES - GENERAL ARRANGEMENT PLANS
Drawing No. Stage - Rev

S2b_A06.02 CO-03

1: 1500 1 2 4 6 8

TRUE NORTH

KEY PLAN - STAGE 2b

COLOUR LEGEND

DRAMA

CO-03 18/02/2014 CONCEPT DESIGN

CO-02 11/02/2014 CONCEPT DESIGN

CO-01 05/02/2014 CONCEPT DESIGN

REV. 2 23/01/2014 REVISION 2

REV. A 12/09/2013 REVISION A

ISSUE DATE DESCRIPTION

All dimensions to be checked on site, written dimensions only to be used. Refer to all detail drawings, structural, mechanical and services drawings before commencing work. Refer any discrepancies to the Architect. Do not scale from drawings. Copyright of the design shown herein is retained by BN Group Pty Ltd. Written authority is required for any reproduction. Completion of the Quality Record is evidence that the design and drawing have been verified as conforming with the requirements of the Project Quality Plan. Where the Quality Record is incomplete, all information on the drawing is intended for preliminary purpose only as it is unchecked.

Coordinated Reference Drawings

Discipline Company

SURVEY

STRUCTURE

CIVIL

MECHANICAL

HYDRAULIC

ELECTRICAL

LANDSCAPE

FIRE

Client

Project Manager

Architect

BN

Architecture
Urban Design
Masterplanning
Graphics
Interiors

BN Group Pty Ltd
82 Alexander Street
Crows Nest, NSW 2065
ABN 43 092 960 499

T +61 2 9437 0511
F +61 2 9437 0522
www.bngrouponline.com
sydney@bngrouponline.com

Project

REDLANDS MASTERPLAN

REDLANDS SENIOR SCHOOL
272 Military Rd, CREMORNE NSW 2090

Sheet name


STAGE 2b
SPORTS & PERFORMING
ARTS - FL2

Scale @ A1: As indicated
Project No.: S1329
Drawn By: DT Checked By: Checker



A02 SERIES - GENERAL ARRANGEMENT PLANS
Drawing No. Stage - Rev

S2b_A06.02 CO-03

PRINTED: 17/03/2014 11:29 AM

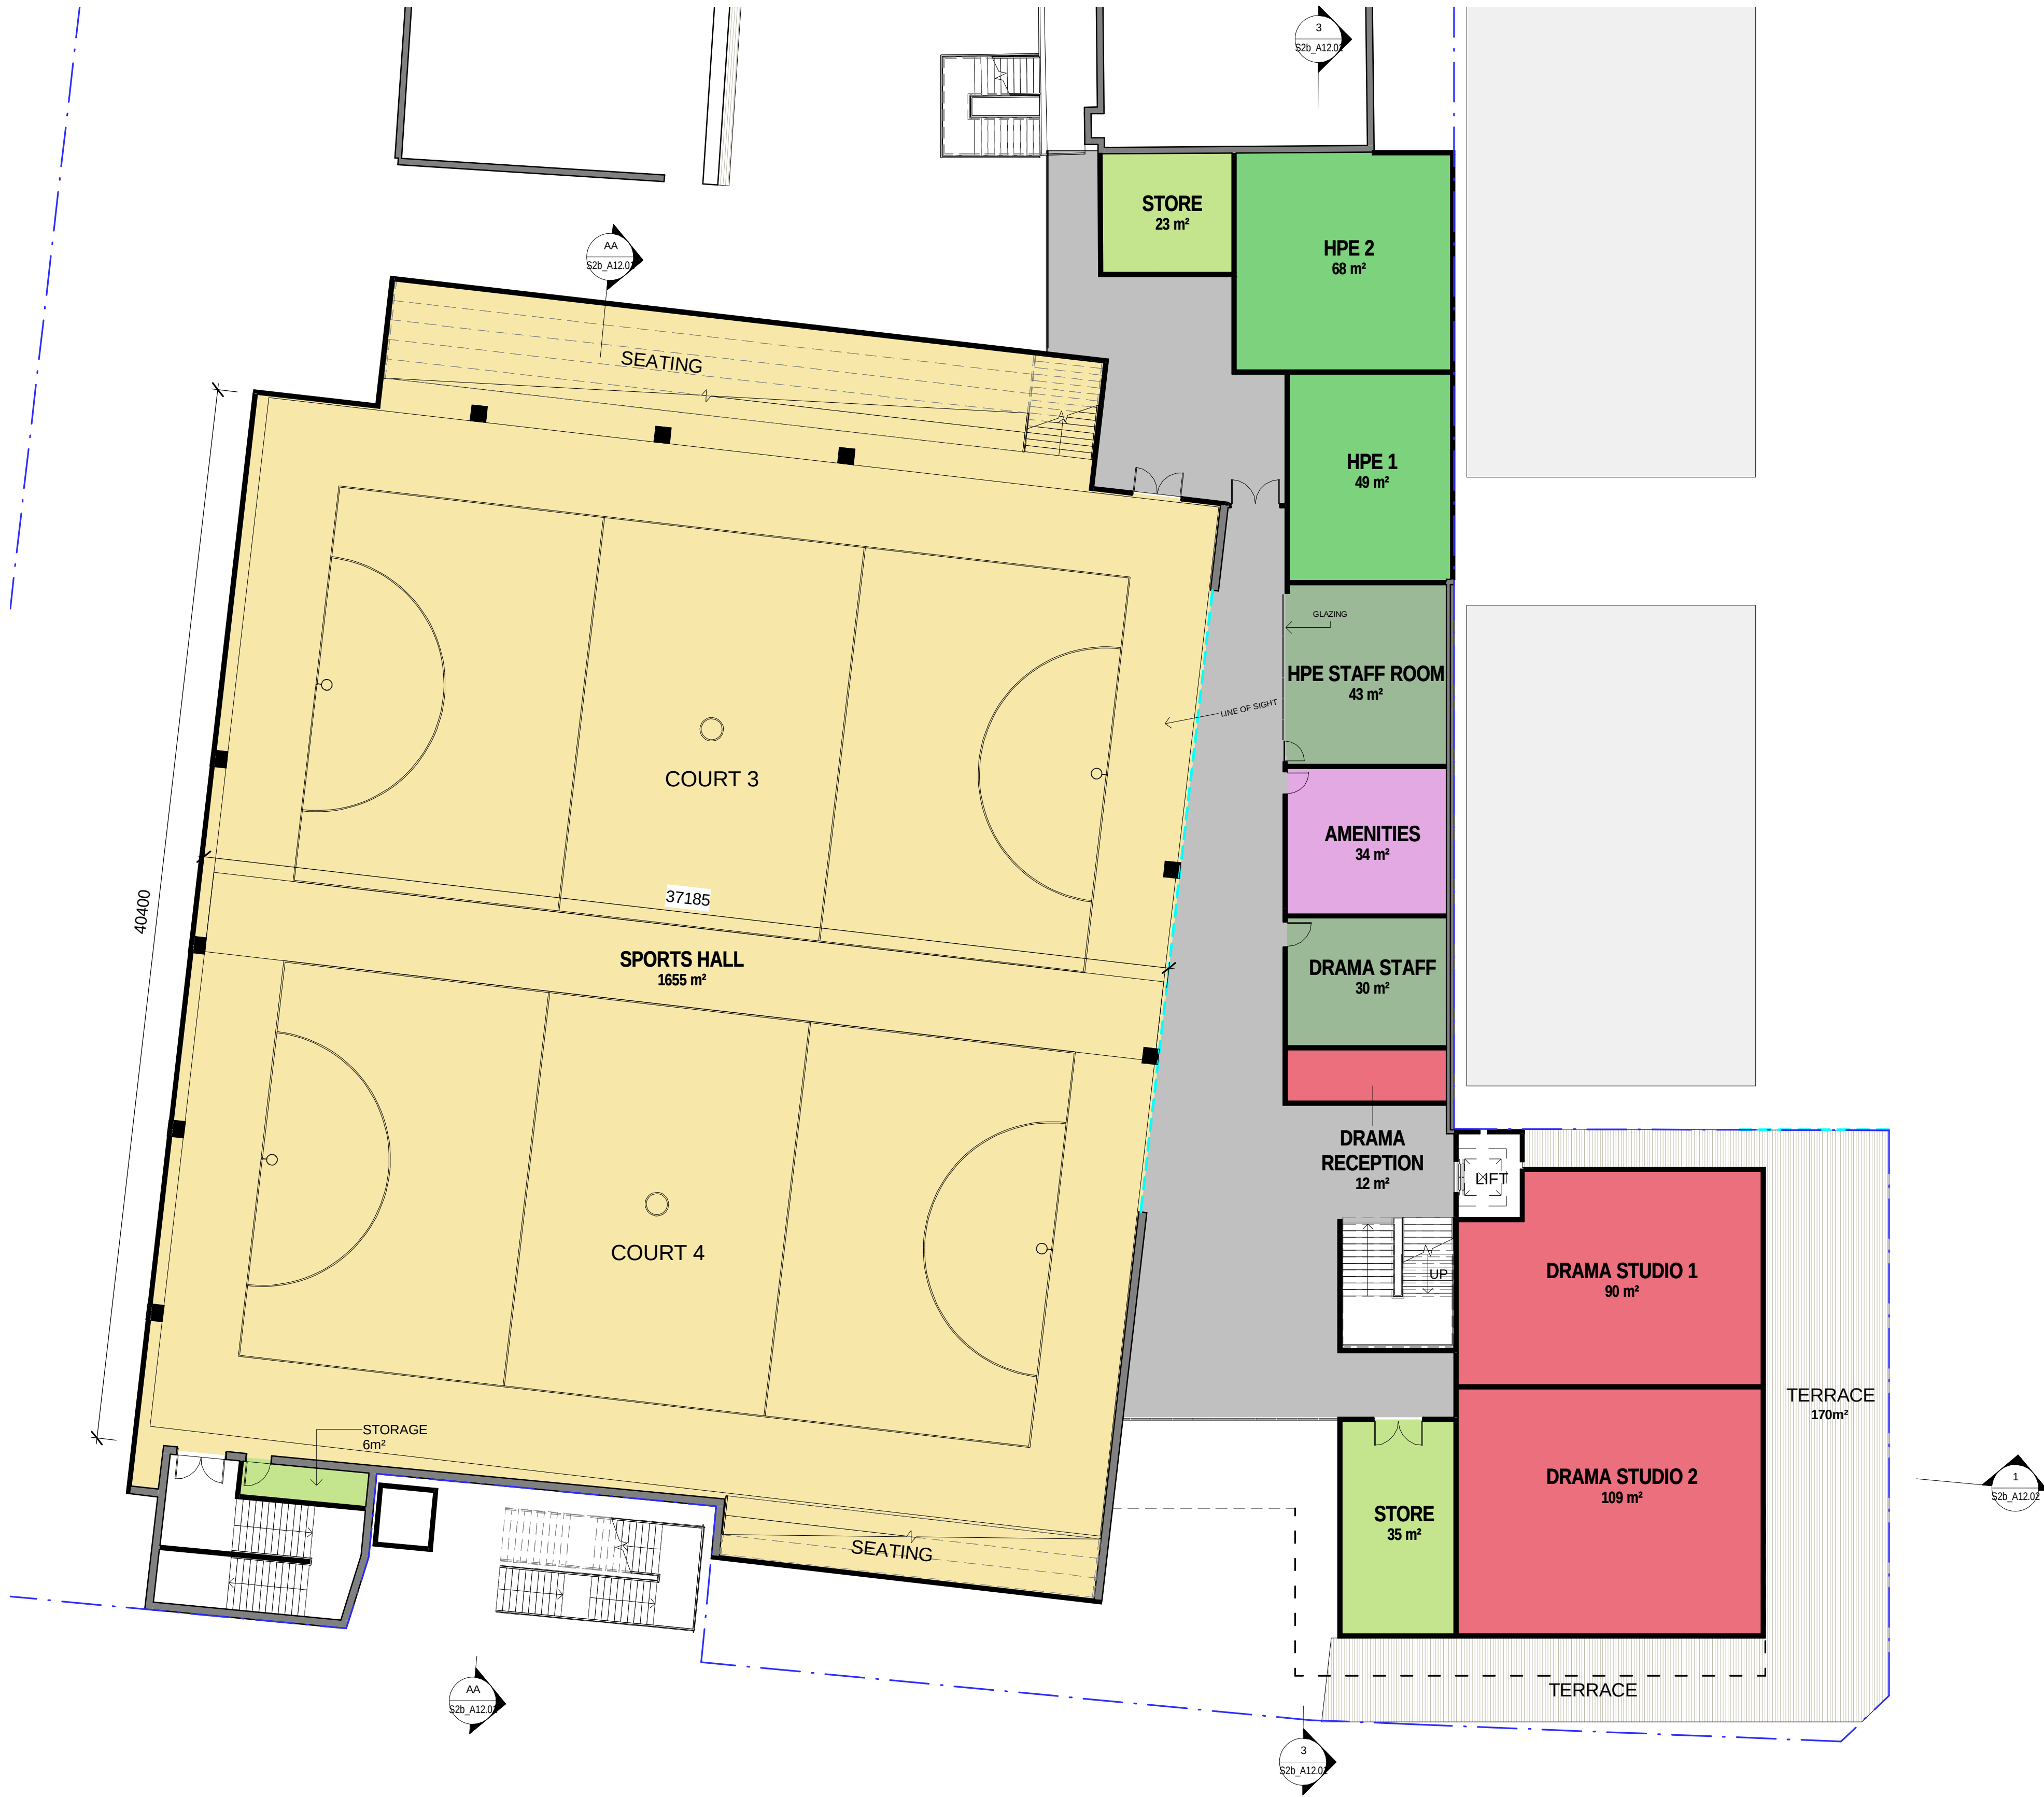

2 STAGE COMPLETE - FL 3 - SPORTS & PERFORMING ARTS
1:150

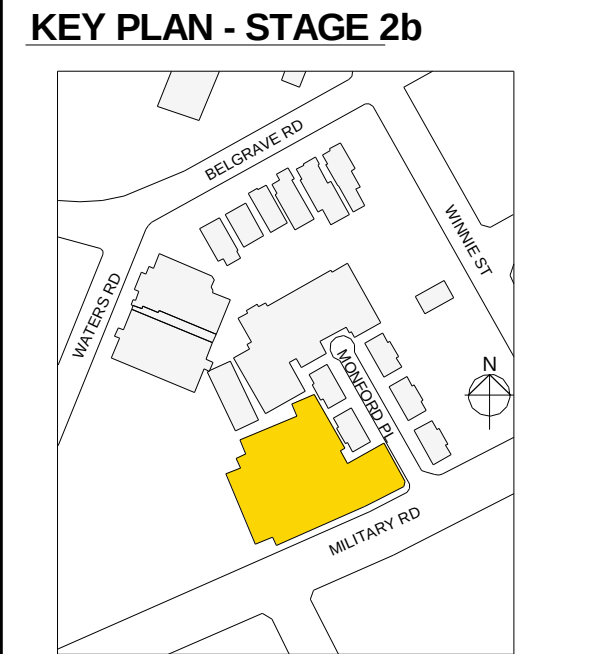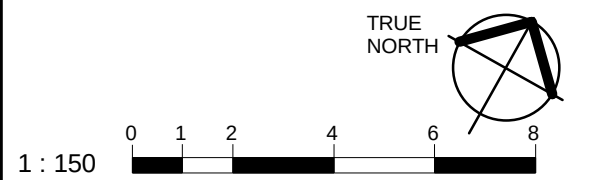

- COLOUR LEGEND**
- AMENITIES
 - DRAMA
 - HPE
 - SPORTS HALL
 - STAFF
 - STORAGE

CO-03	18/02/2014	CONCEPT DESIGN
CO-02	11/02/2014	CONCEPT DESIGN
CO-01	05/02/2014	CONCEPT DESIGN
REV. 2	23/01/2014	REVISION 2
REV. A	12/09/2013	REVISION A

ISSUE	DATE	DESCRIPTION

All dimensions to be checked on site, written dimensions only to be used. Refer to all detail drawings, structural, mechanical and services drawings before commencing work. Refer any discrepancies to the Architect. Do not scale from drawings. Copyright of the design shown herein is retained by BN Group Pty Ltd. Written authority is required for any reproduction. Completion of the Quality Record is evidence that the design and drawing have been verified as conforming with the requirements of the Project Quality Plan. Where the Quality Record is incomplete, all information on the drawing is intended for preliminary purpose only as it is unchecked.

Coordinated Reference Drawings	
Discipline	Company
SURVEY	
STRUCTURE	
CIVIL	
MECHANICAL	
HYDRAULIC	
ELECTRICAL	
LANDSCAPE	
FIRE	

Client

Project Manager

Architect

BN

Architecture
Urban Design
Masterplanning
Graphics
Interiors

BN Group Pty Ltd
82 Alexander Street
Crows Nest, NSW 2065
ABN 43 092 960 499

T +61 2 9437 0511
F +61 2 9437 0522
www.bngrouponline.com
sydney@bngrouponline.com

Project

REDLANDS MASTERPLAN

REDLANDS SENIOR SCHOOL
272 Military Rd, CREMORNE NSW 2090

Sheet name


STAGE 2b
SPORTS, PERFORMING
ARTS & SCIENCE
EXTENSION - FL3

Scale @ A1: As indicated
Project No.: S1329
Drawn By: DT Checked By: Checker


A02 SERIES - GENERAL ARRANGEMENT PLANS	
Drawing No.	Stage - Rev

S2b_A06.03 CO-03

STAGE 2b
CONCEPT DESIGN
NOT FOR CONSTRUCTION

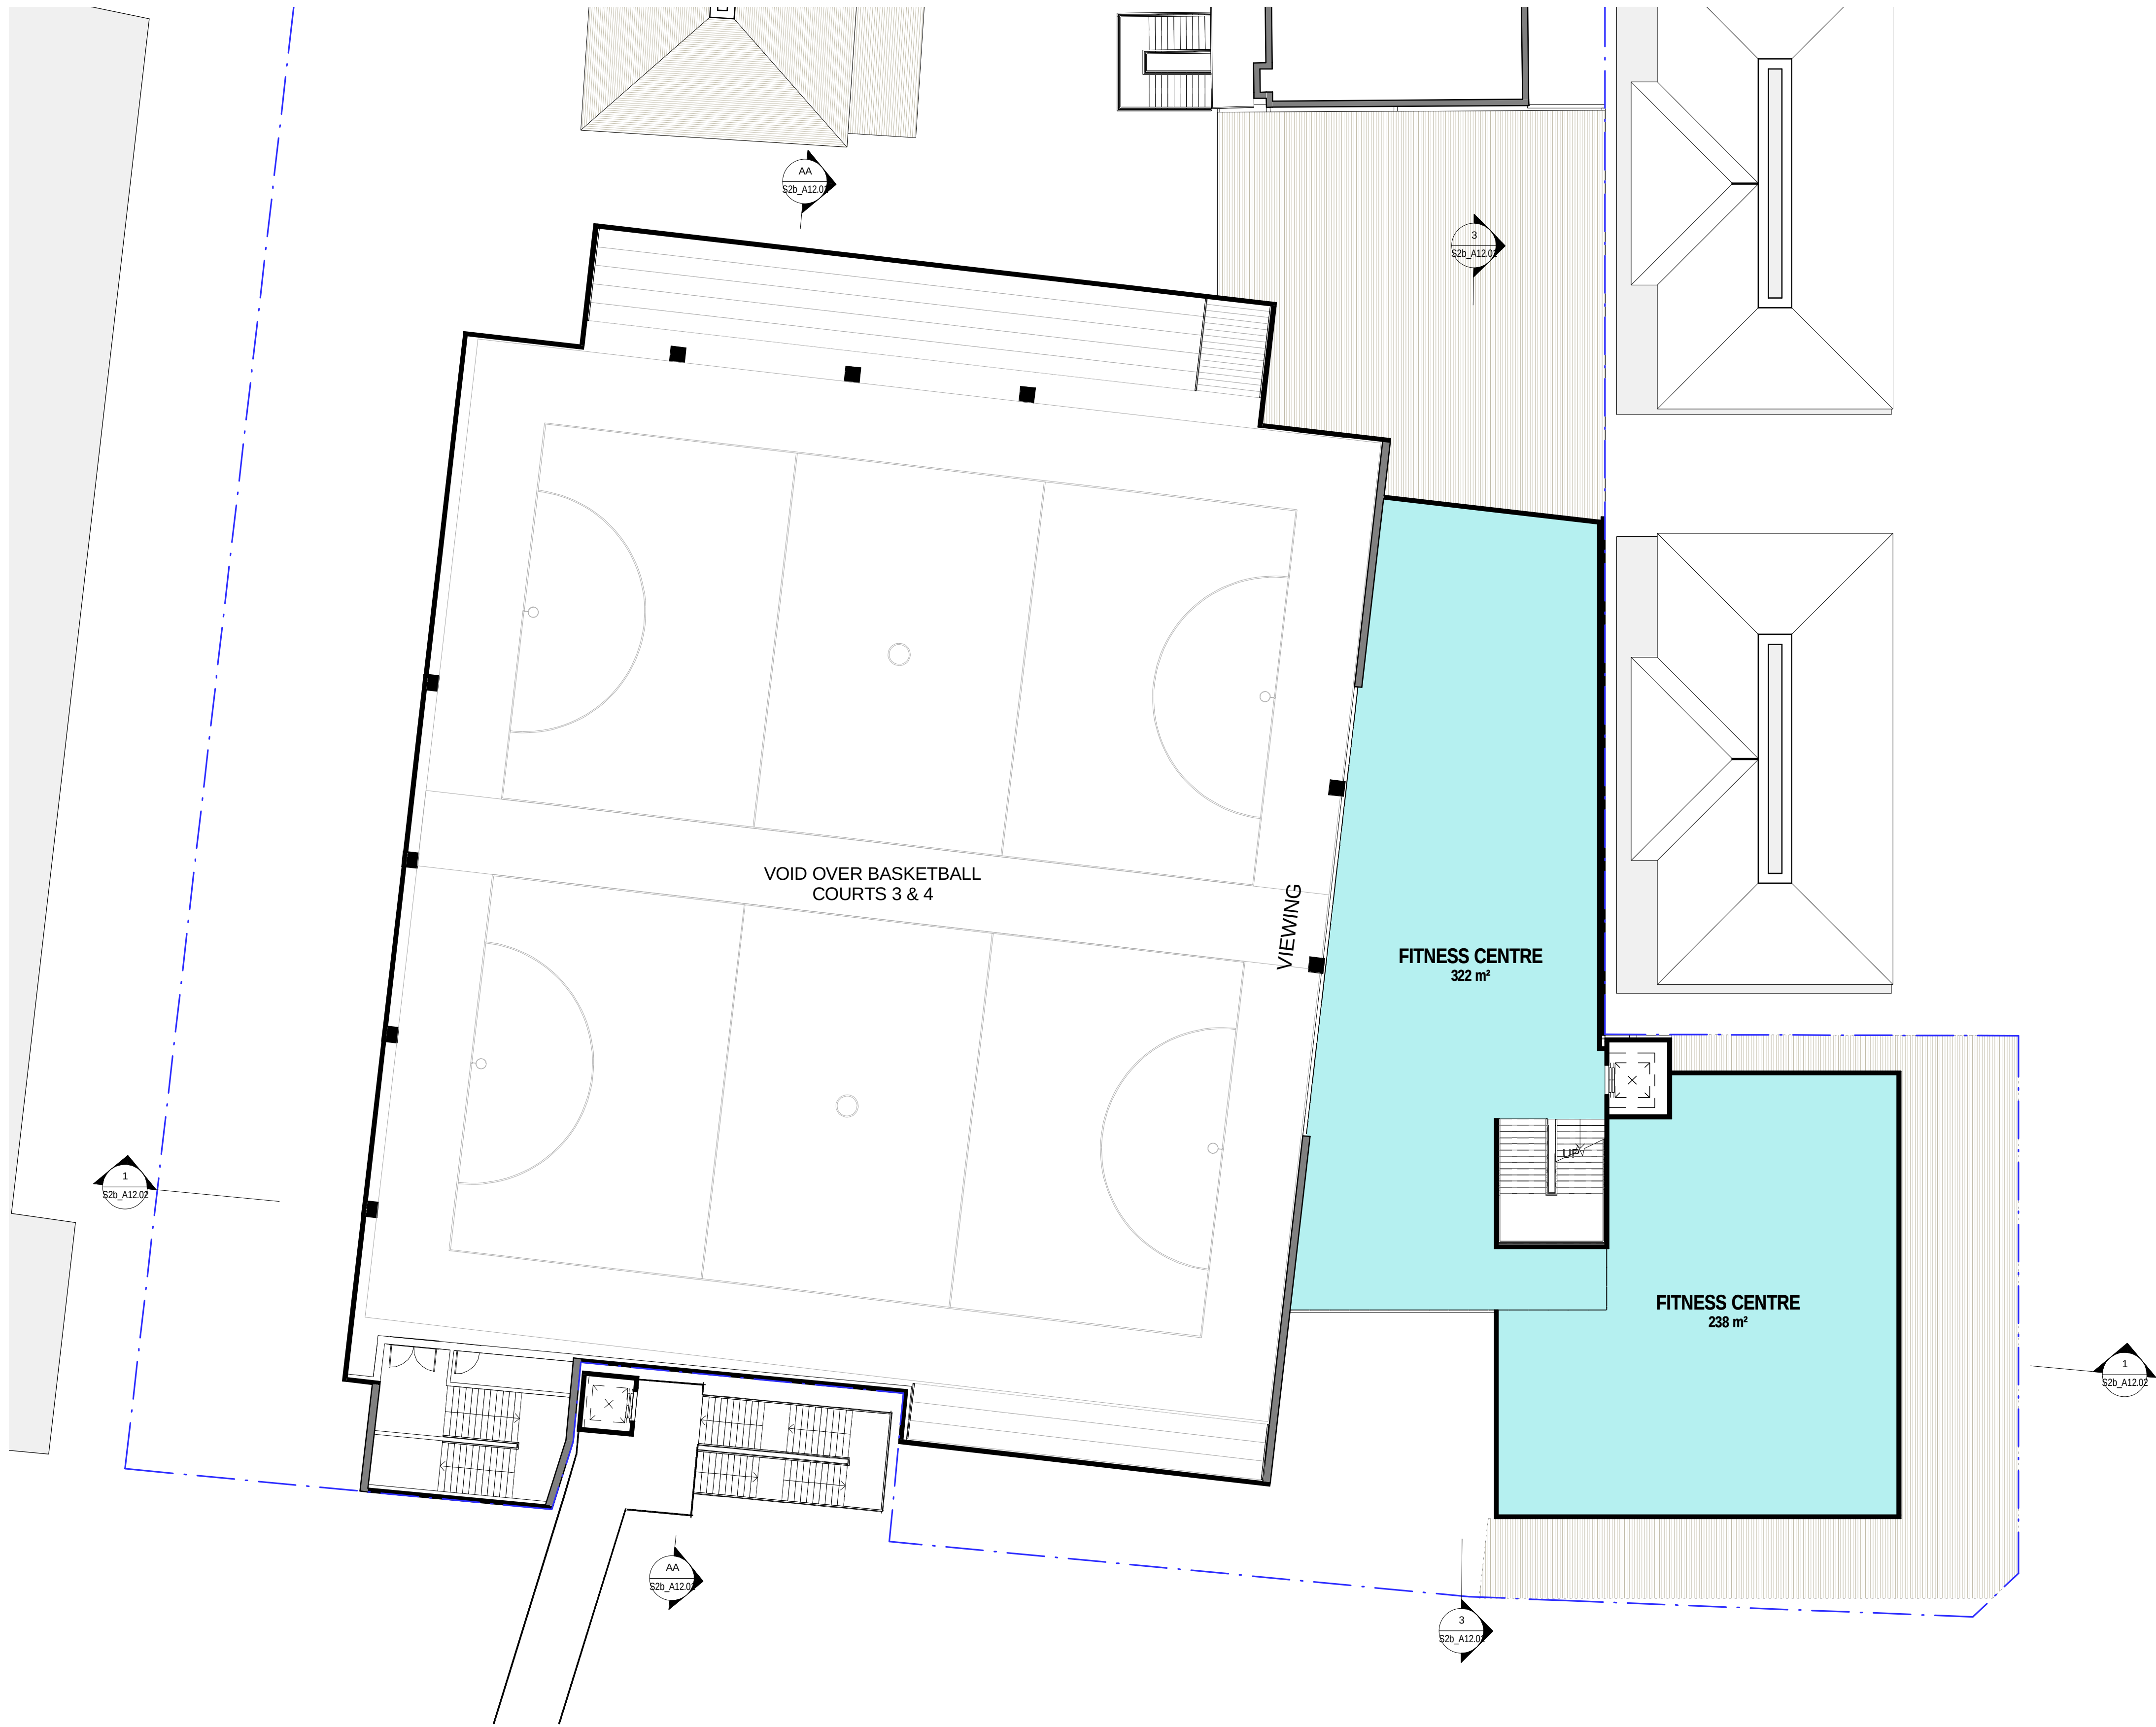

1 FL 4 - SPORTS & PERFORMING ARTS
1 : 150

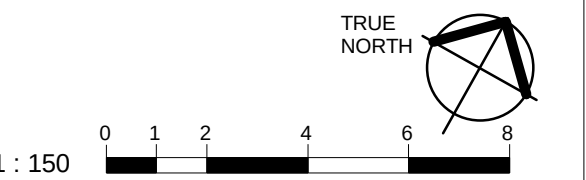

KEY PLAN - STAGE 2b



COLOUR LEGEND

FITNESS CENTRE

CO-02	18/02/2014	CONCEPT DESIGN
CO-01	05/02/2014	CONCEPT DESIGN
REV. 2	23/01/2014	REVISION 2
REV. A	12/09/2013	REVISION A

ISSUE	DATE	DESCRIPTION
-------	------	-------------

All dimensions to be checked on site, written dimensions only to be used. Refer to all detail drawings, structural, mechanical and services drawings before commencing work. Refer any discrepancies to the Architect. Do not scale from drawings. Copyright of the design shown herein is retained by BN Group Pty Ltd. Written authority is required for any reproduction. Completion of the Quality Record is evidence that the design and drawing have been verified as conforming with the requirements of the Project Quality Plan. Where the Quality Record is incomplete, all information on the drawing is intended for preliminary purpose only as it is unchecked.

Coordinated Reference Drawings

Discipline	Company
SURVEY	
STRUCTURE	
CIVIL	
MECHANICAL	
HYDRAULIC	
ELECTRICAL	
LANDSCAPE	
FIRE	

Client

Project Manager

Architect

BN

Architecture
Urban Design
Masterplanning
Graphics
Interiors

BN Group Pty Ltd
82 Alexander Street
Crows Nest, NSW 2065
ABN 43 092 960 499

T +61 2 9437 0511
F +61 2 9437 0522
www.bngronline.com
sydney@bngronline.com

Project

REDLANDS MASTERPLAN

REDLANDS SENIOR SCHOOL
272 Military Rd, CREMORNE NSW 2090

Sheet name

STAGE 2b
SPORTS & PERFORMING
ARTS - FL4

Scale @ A1: As indicated
Project No.: S1329
Drawn By: DT Checked By: Checker


A02 SERIES - GENERAL ARRANGEMENT PLANS

Drawing No.	Stage	Rev
-------------	-------	-----

S2b_A06.04


CO-02

STAGE 2b
CONCEPT DESIGN
NOT FOR CONSTRUCTION

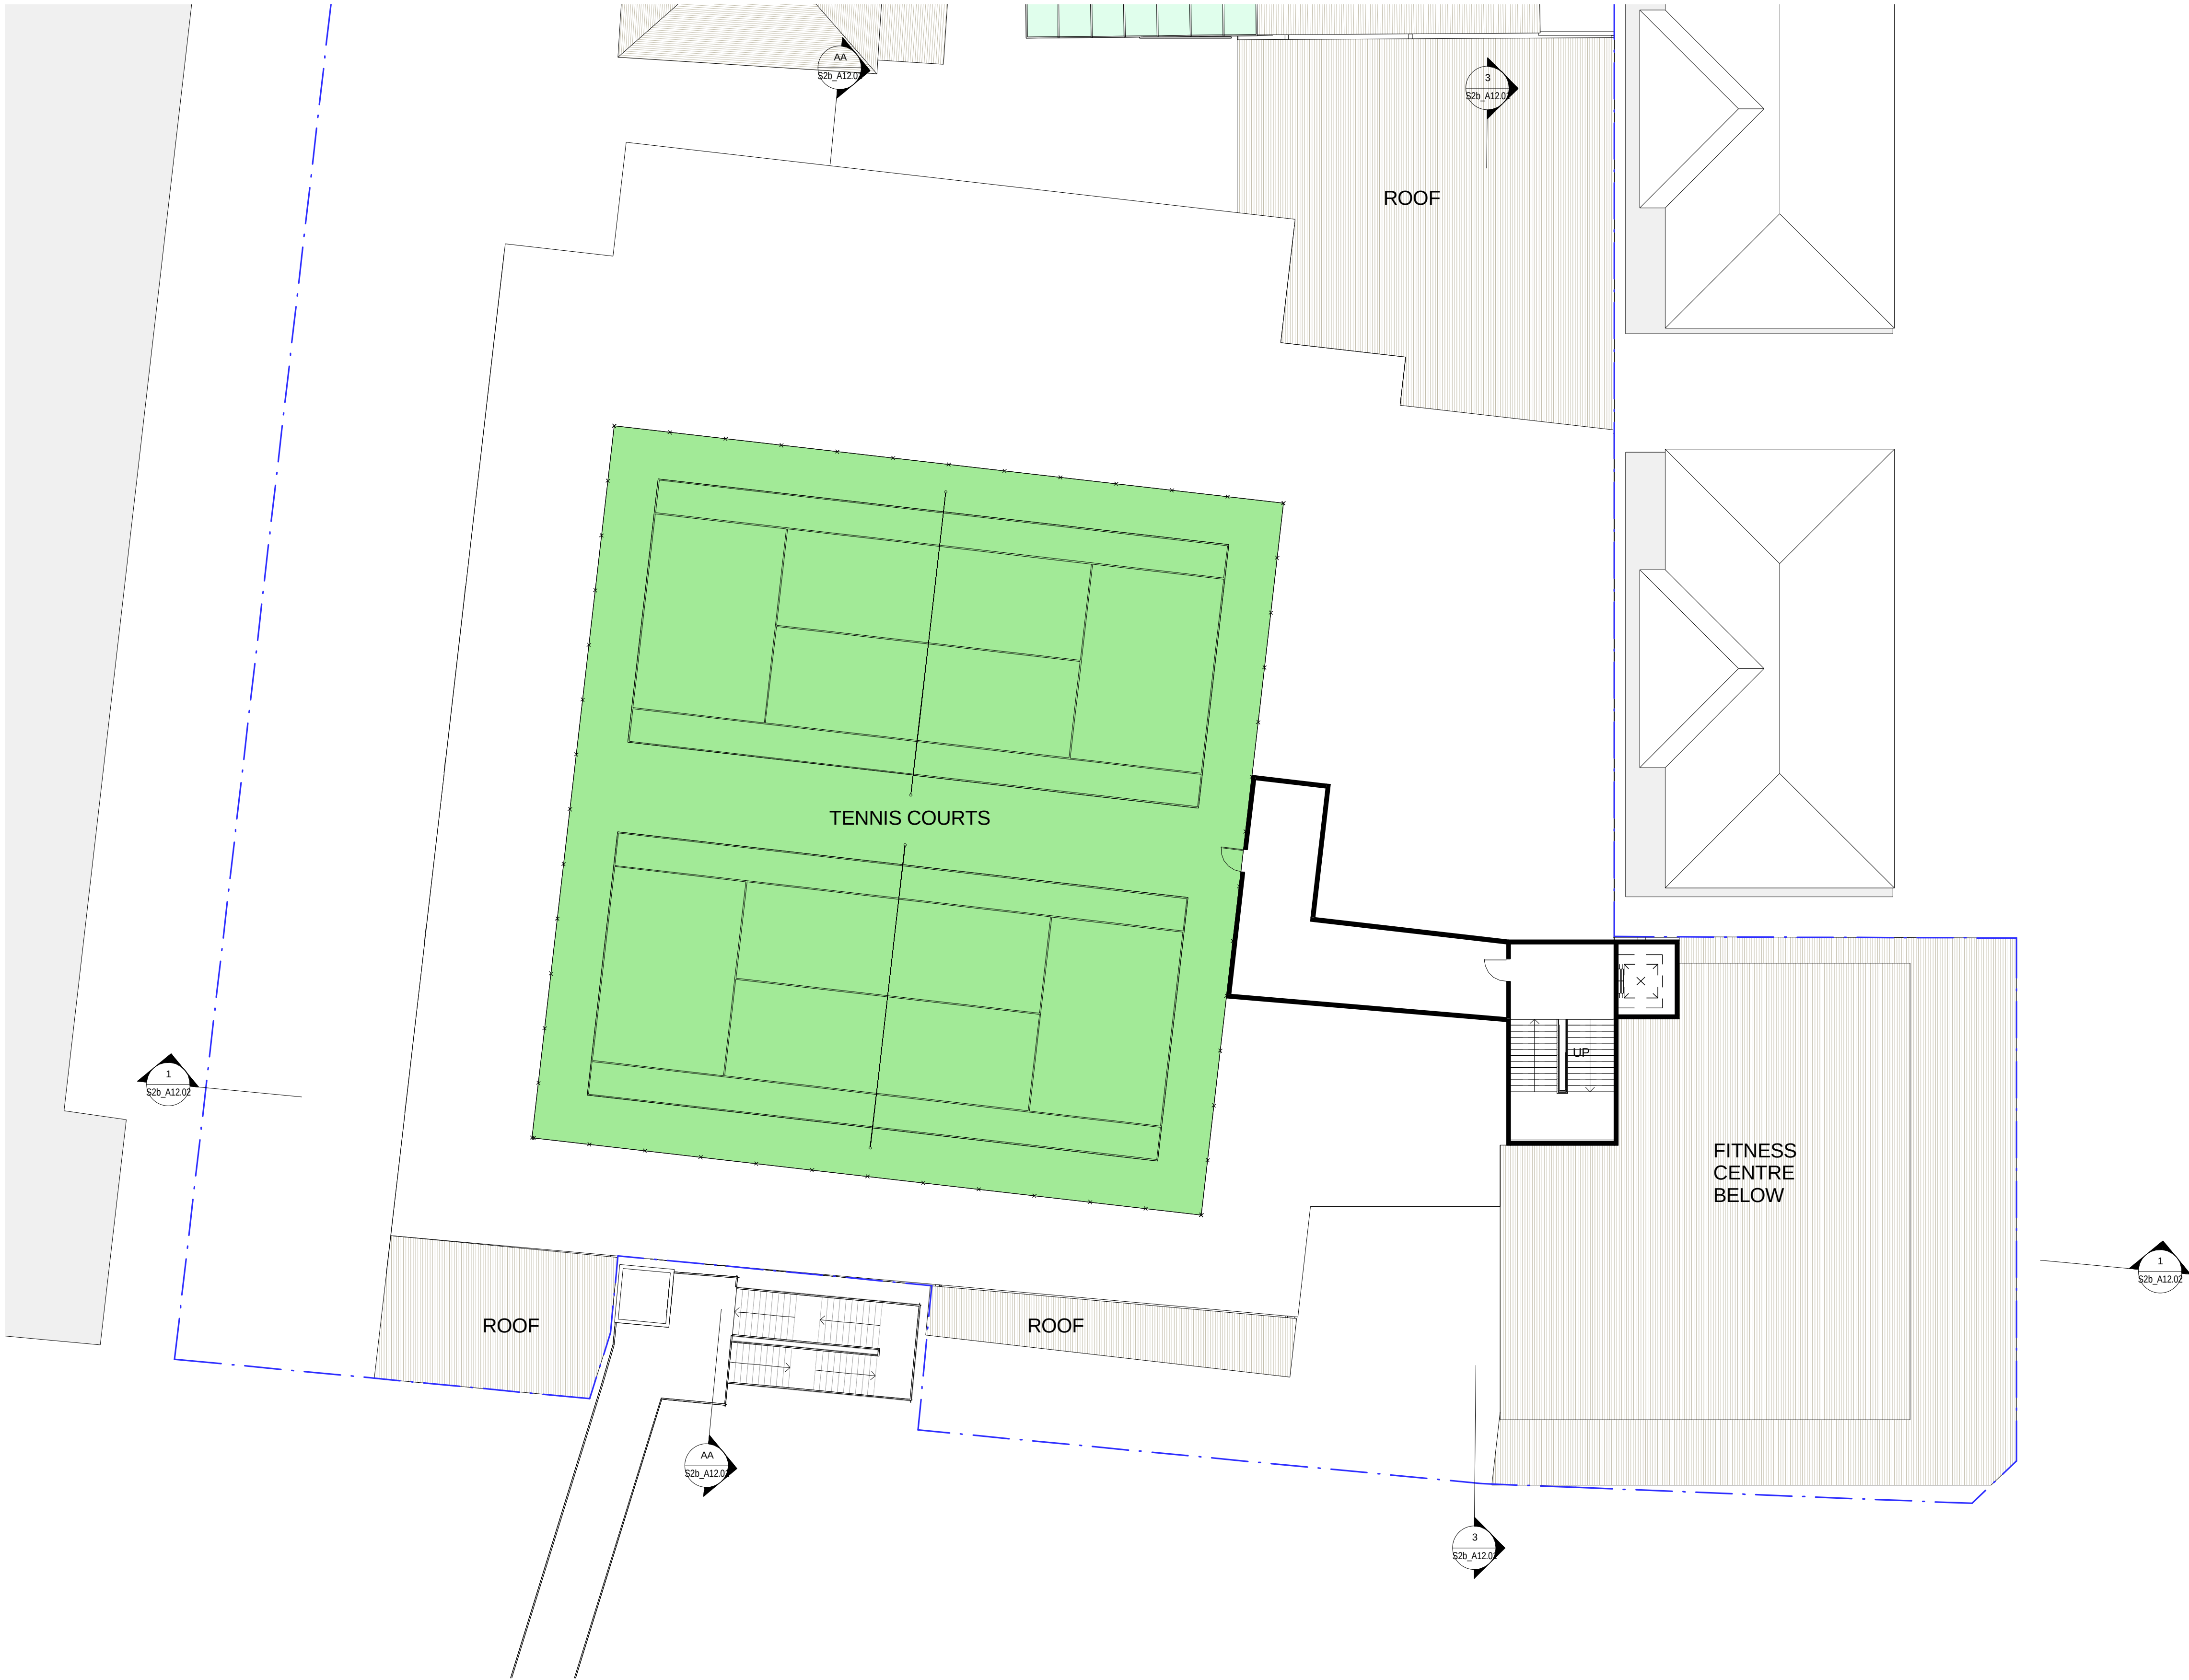

1 ROOF - SPORTS & PERFORMING ARTS
1:150

STAGE 2b
CONCEPT DESIGN
NOT FOR CONSTRUCTION

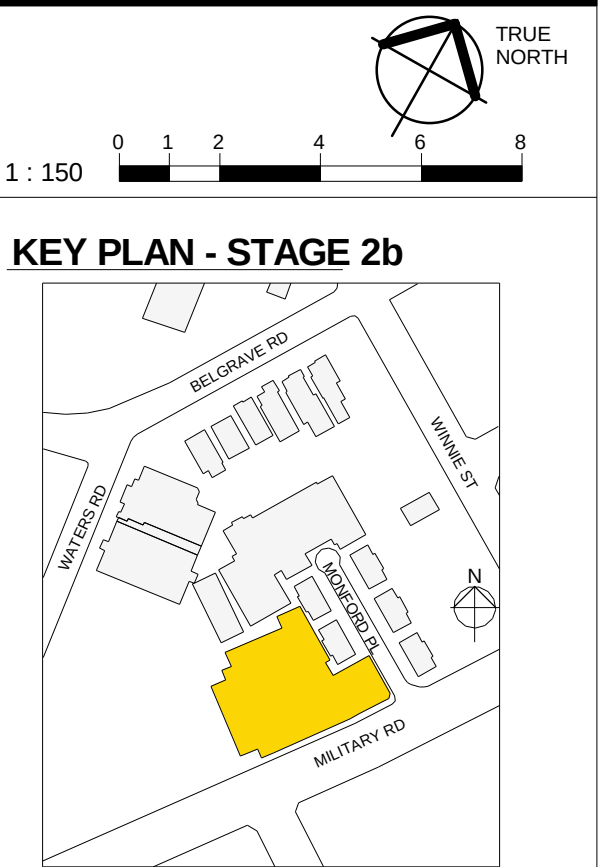

CO-02	18/02/2014	CONCEPT DESIGN
CO-01	05/02/2014	CONCEPT DESIGN
REV. 2	23/01/2014	REVISION 2
REV. A	12/09/2013	REVISION A

ISSUE	DATE	DESCRIPTION

All dimensions to be checked on site, written dimensions only to be used. Refer to all detail drawings, structural, mechanical and services drawings before commencing work. Refer any discrepancies to the Architect. Do not scale from drawings. Copyright of the design shown herein is retained by BN Group Pty Ltd. Written authority is required for any reproduction. Completion of the Quality Record is evidence that the design and drawing have been verified as conforming with the requirements of the Project Quality Plan. Where the Quality Record is incomplete, all information on the drawing is intended for preliminary purpose only as it is unchecked.

Coordinated Reference Drawings	
Discipline	Company
SURVEY	
STRUCTURE	
CIVIL	
MECHANICAL	
HYDRAULIC	
ELECTRICAL	
LANDSCAPE	
FIRE	

Client

Project Manager

Architect

BN

Architecture
Urban Design
Masterplanning
Graphics
Interiors

BN Group Pty Ltd
82 Alexander Street
Crows Nest, NSW 2065
ABN 43 092 960 499

T +61 2 9437 0511
F +61 2 9437 0522
www.bngronline.com
sydney@bngronline.com

Project

REDLANDS MASTERPLAN
REDLANDS SENIOR SCHOOL
272 Military Rd, CREMORNE NSW 2090


Sheet name

STAGE 2b
SPORTS & PERFORMING
ARTS - ROOF (TENNIS
COURTS)


Scale @ A1: As indicated
Project No.: S1329
Drawn By: DT Checked By: Checker

A02 SERIES - GENERAL ARRANGEMENT PLANS	
Drawing No.	Stage - Rev

S2b_A06.10 CO-02

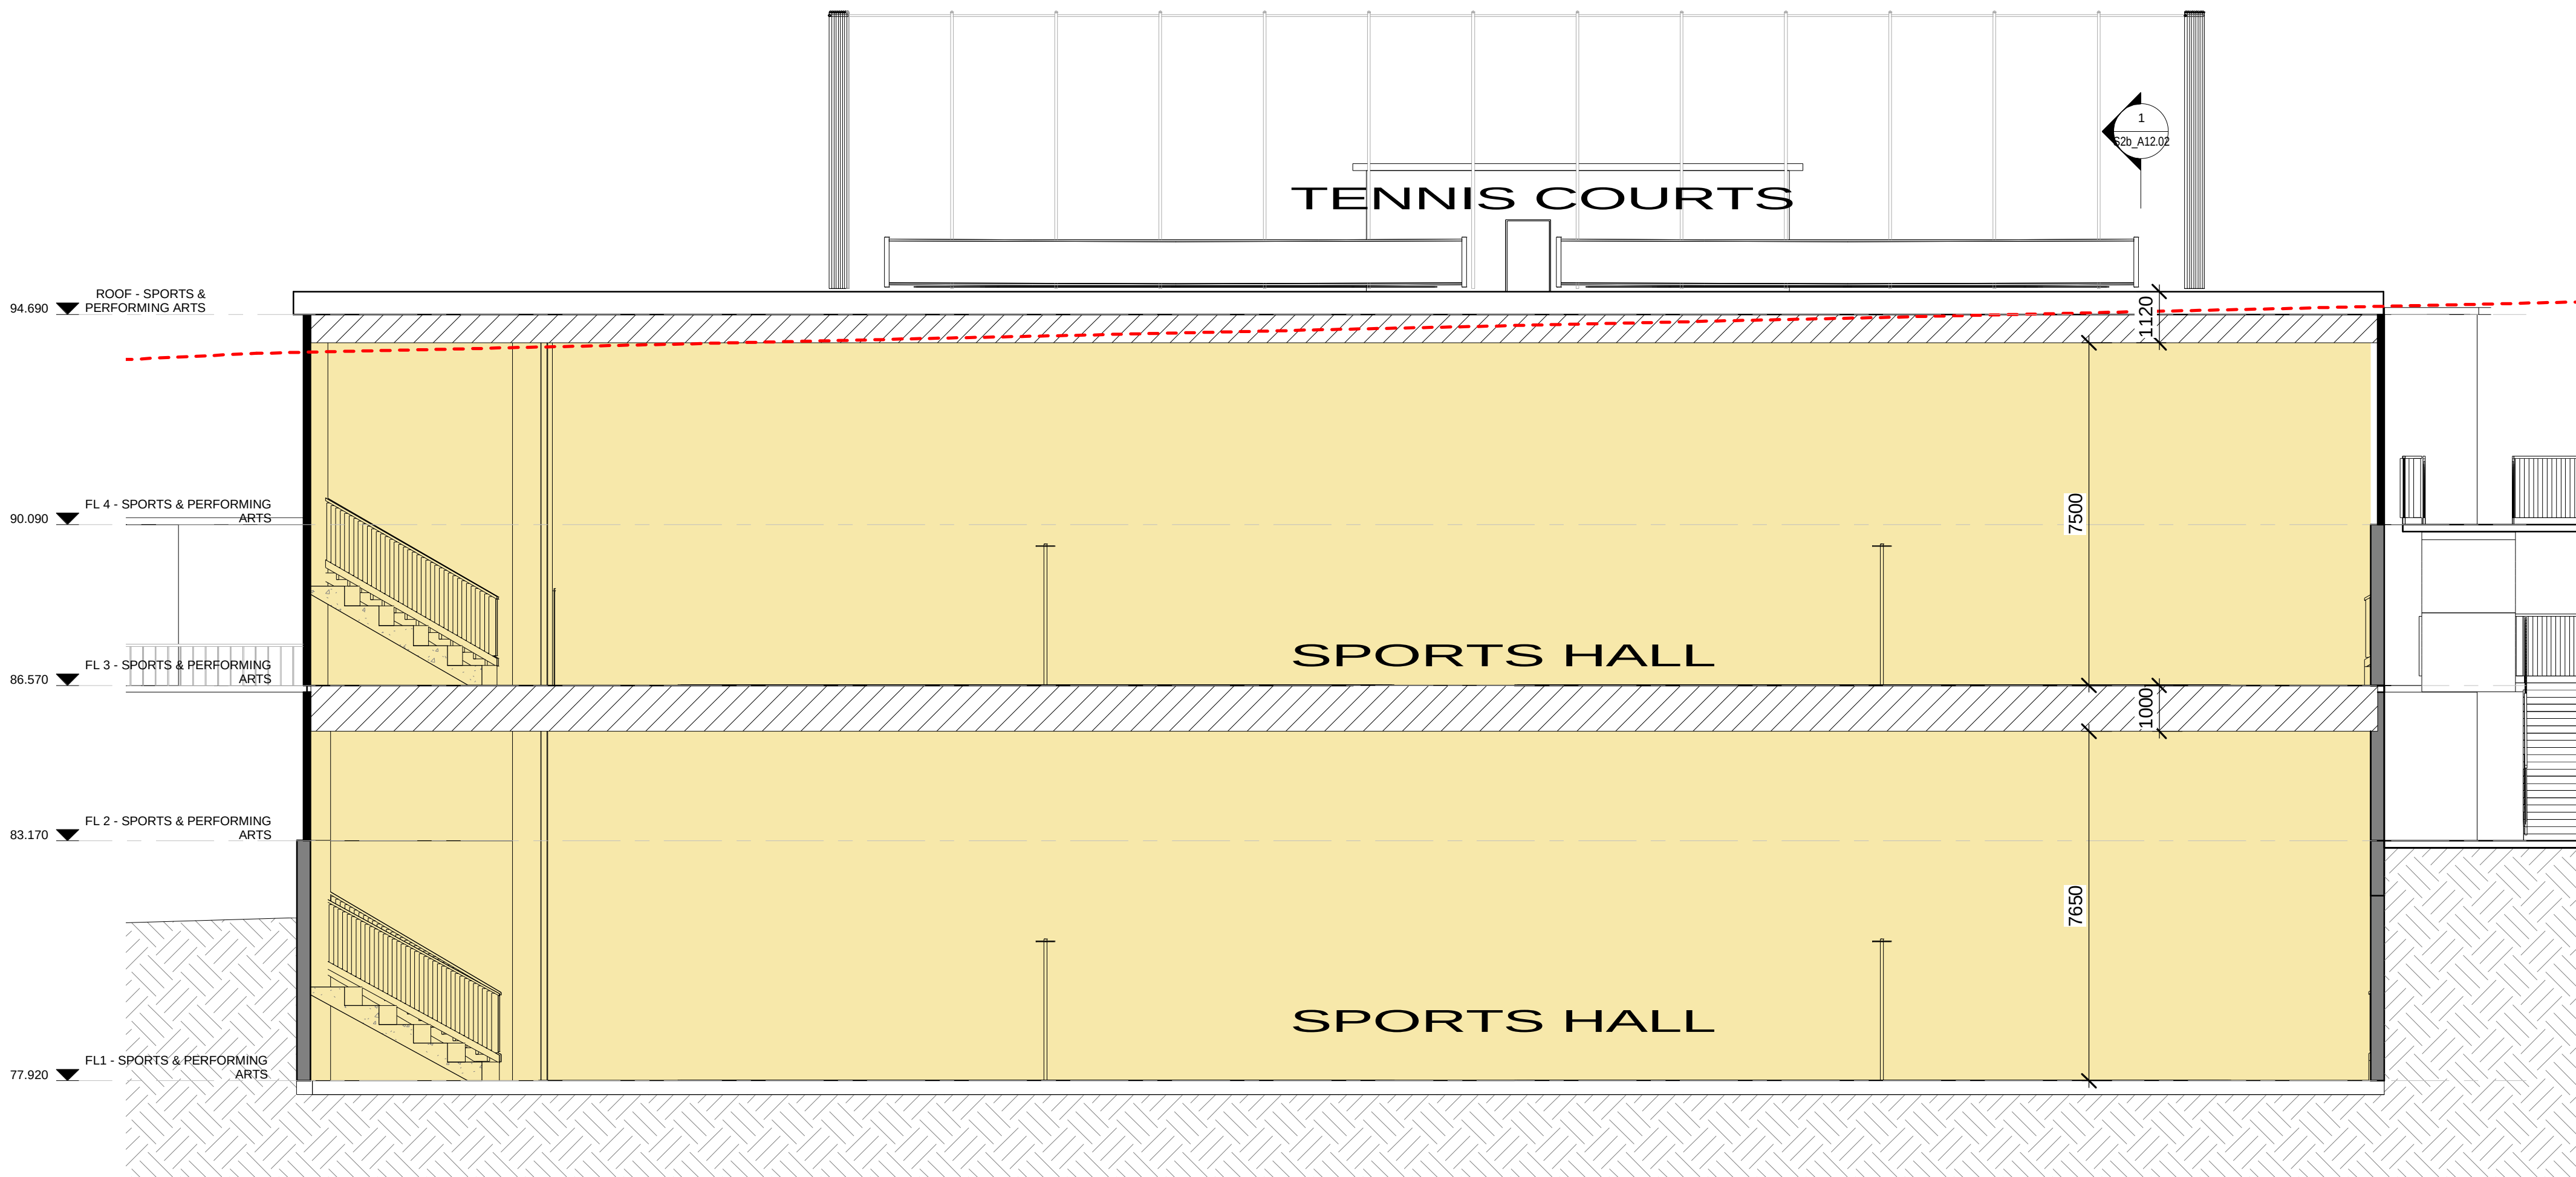

AA SPORTS HALL (2)
1:100

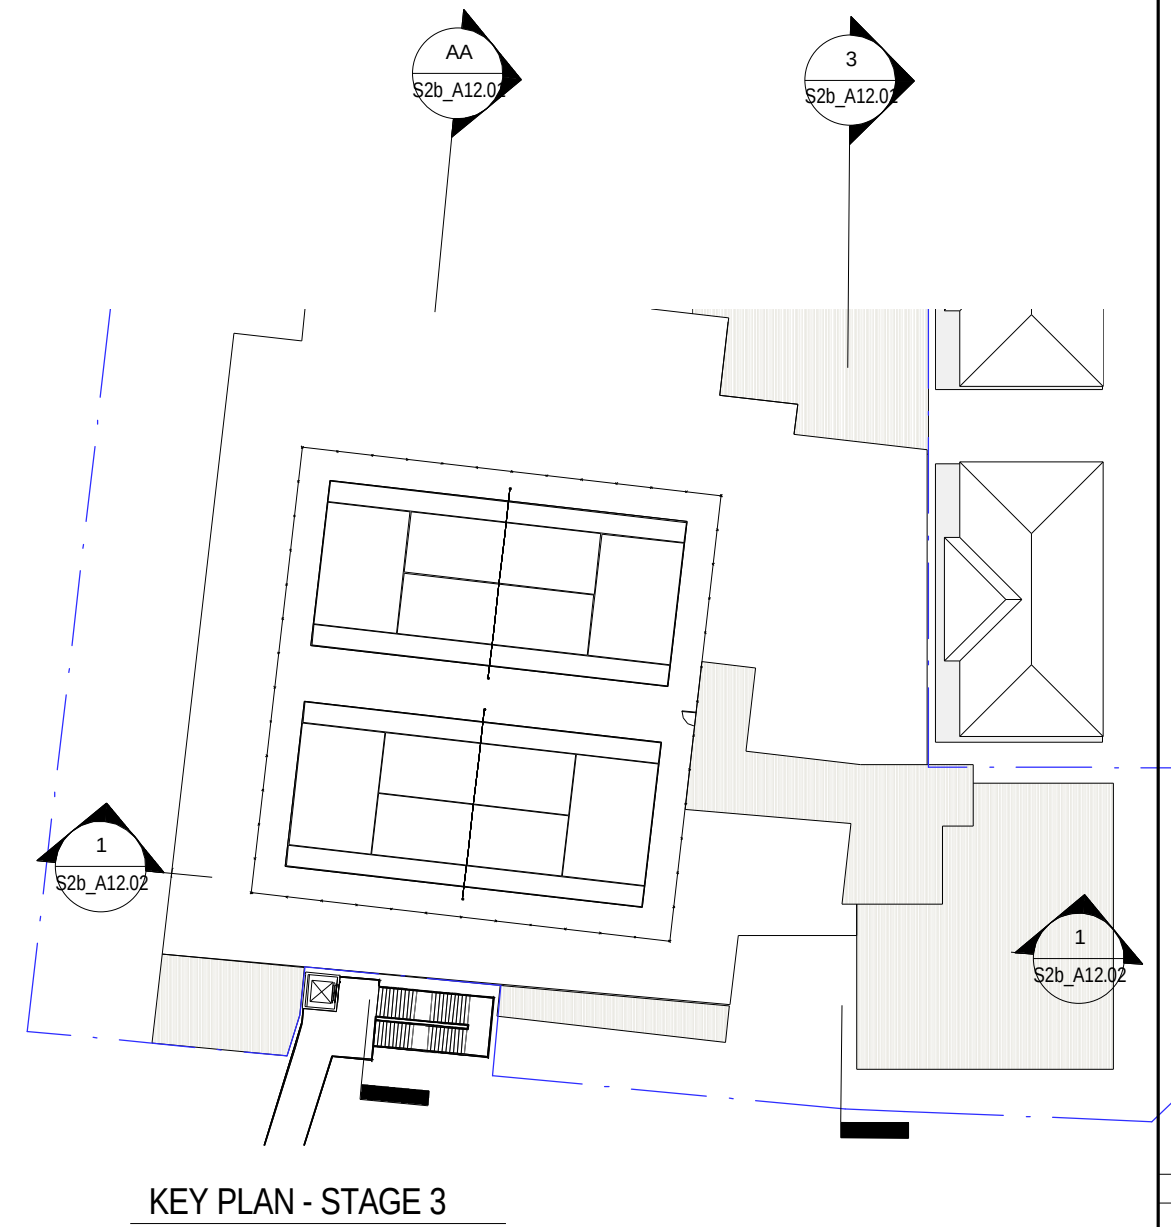

1 : 100 0 1 2 3 4 5 6

--- BOUNDARY/ HEIGHT PLANE

COLOUR LEGEND

- AMENITIES
- CANTEEN
- DRAMA
- FITNESS CENTRE
- HPE
- LIBRARY
- SPORTS HALL
- SPORTS STAFF / MEETING
- STAFF
- STORAGE

CO-02	18/02/2014	CONCEPT DESIGN
CO-01	05/02/2014	CONCEPT DESIGN
REV. A	12/09/2013	REVISION A

ISSUE	DATE	DESCRIPTION
-------	------	-------------

All dimensions to be checked on site, written dimensions only to be used. Refer to all detail drawings, structural, mechanical and services drawings before commencing work. Refer any discrepancies to the Architect. Do not scale from drawings. Copyright of the design shown herein is retained by BN Group Pty Ltd. Written authority is required for any reproduction. Completion of the Quality Record is evidence that the design and drawing have been verified as conforming with the requirements of the Project Quality Plan. Where the Quality Record is incomplete, all information on the drawing is intended for preliminary purpose only as it is unchecked.

Coordinated Reference Drawings

Discipline	Company
SURVEY STRUCTURE CIVIL MECHANICAL HYDRAULIC ELECTRICAL LANDSCAPE FIRE	

Client

Project Manager

Architect

BN Architecture
Urban Design
Masterplanning
Graphics
Interiors

BN Group Pty Ltd
82 Alexander Street
Crows Nest, NSW 2065
ABN 43 092 960 499

T +61 2 9437 0511
F +61 2 9437 0522
www.bngrouponline.com
sydney@bngrouponline.com

Project

REDLANDS MASTERPLAN
REDLANDS SENIOR SCHOOL
272 Military Rd, CREMORNE NSW 2090

Sheet name

STAGE 2b
SPORTS, PERFORMING
ARTS & SCIENCE
EXTENSION - SECTIONS


Scale @ A1: As indicated
Project No.: S1329
Drawn By: RS Checked By: Checker

A02 SERIES - GENERAL ARRANGEMENT PLANS	
Drawing No.	Stage - Rev

S2b_A12.01 CO-02


STAGE 2b
CONCEPT DESIGN
NOT FOR CONSTRUCTION

3 SPORTSHALL NE(2)
1:100

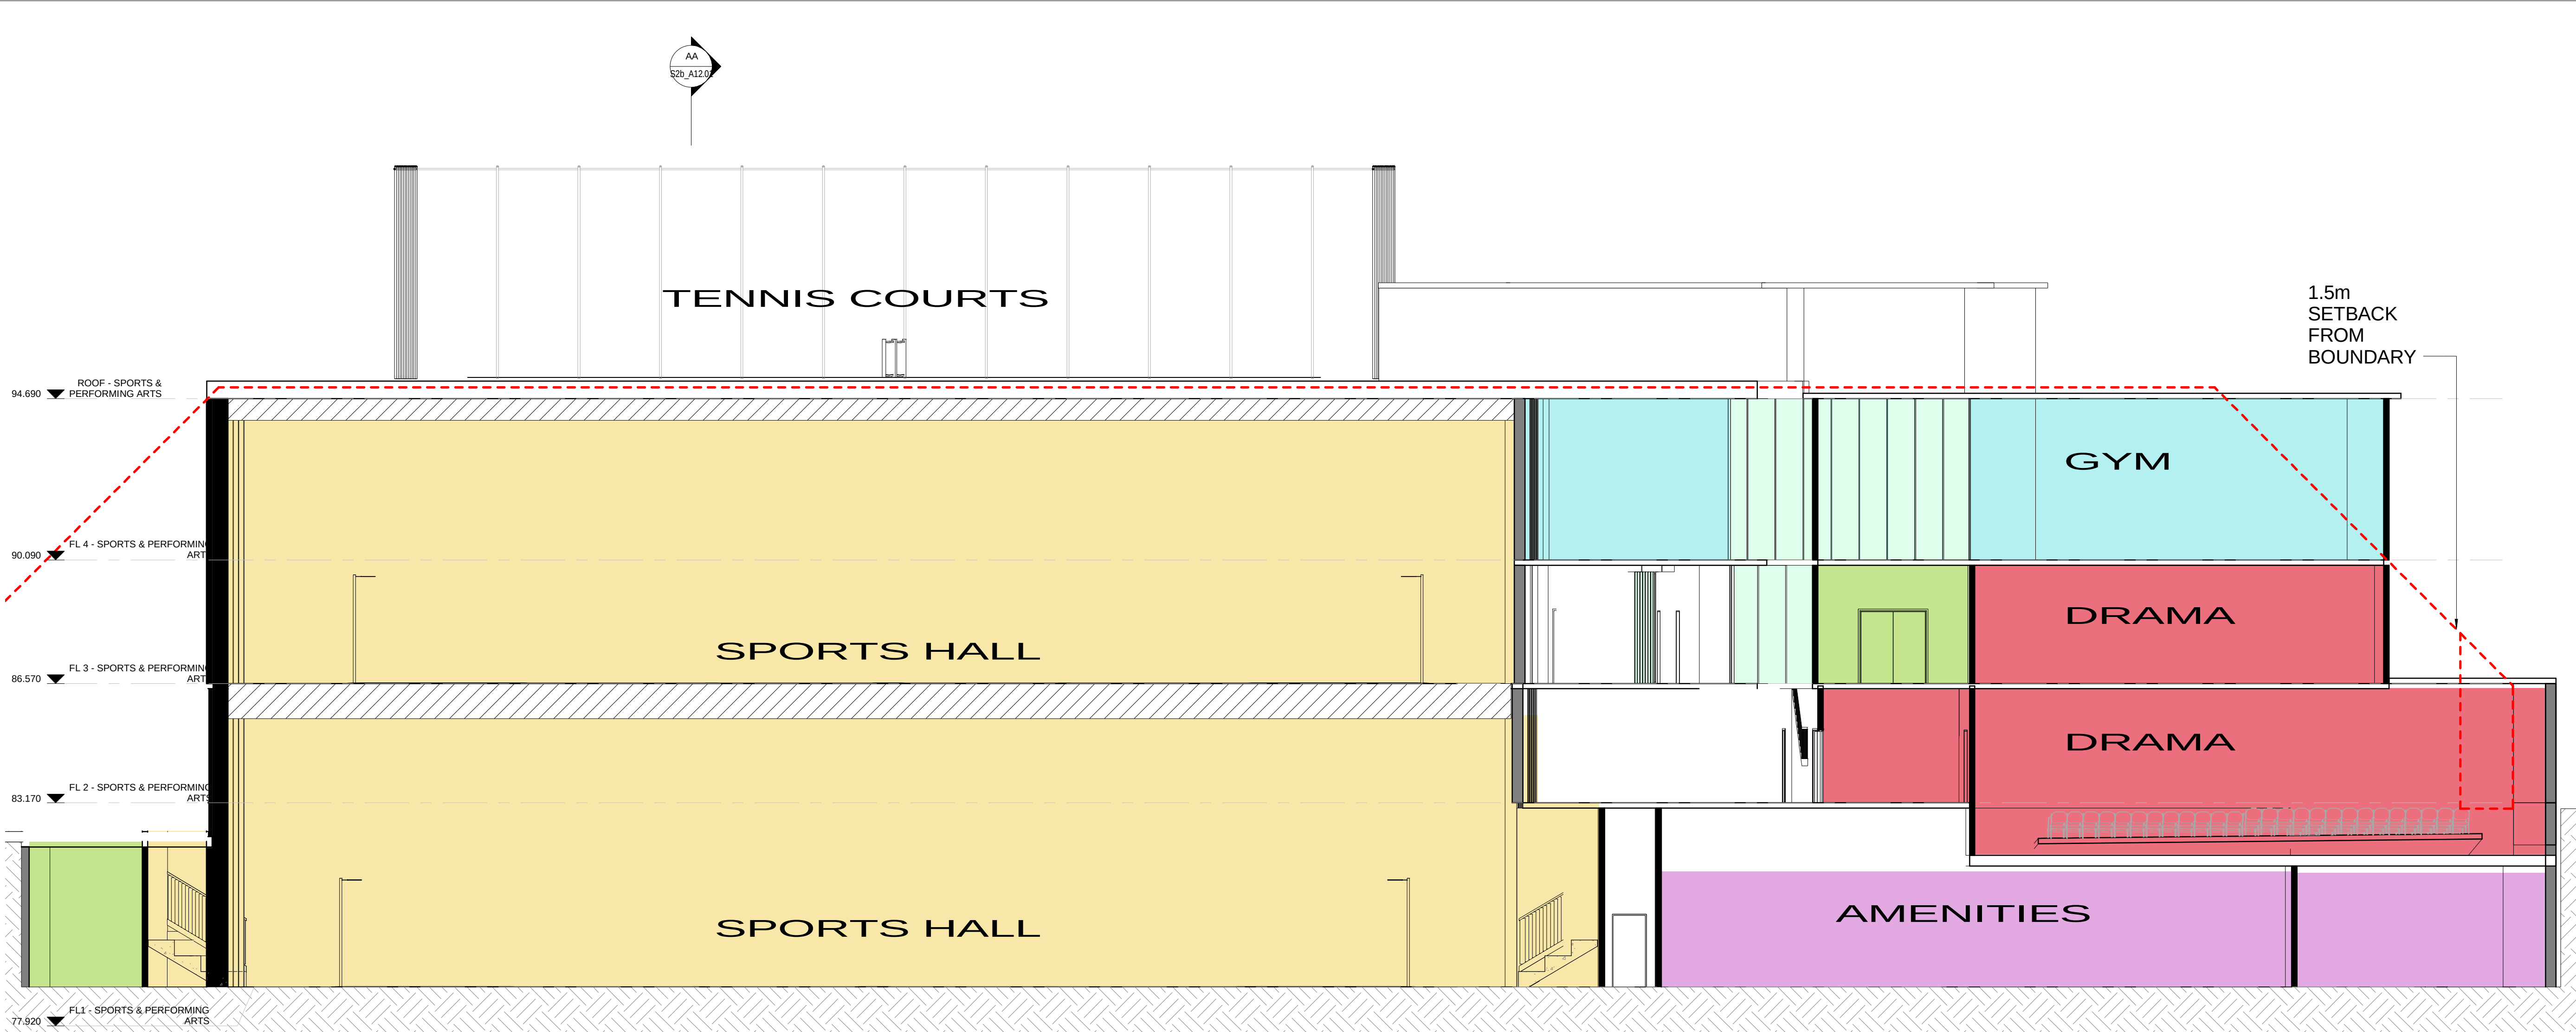

1 SPORTS HALL LONG SECTION
1:100

KEY PLAN - STAGE 3 (2)

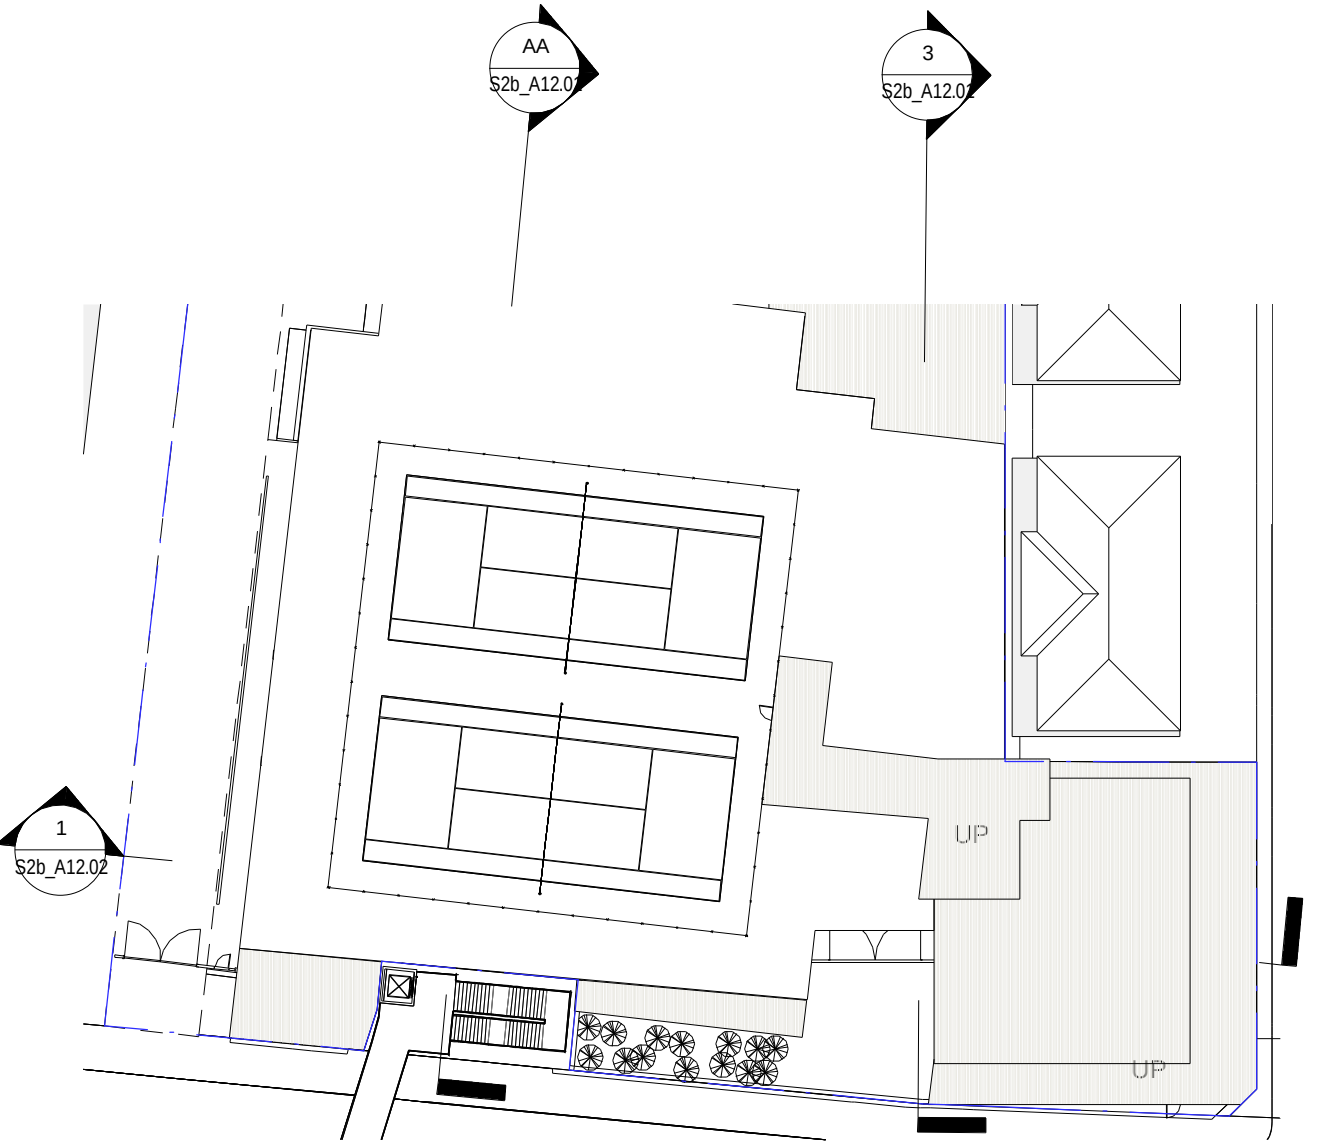

STAGE 2b

CONCEPT DESIGN

NOT FOR CONSTRUCTION

1 : 100

0123456

COLOUR LEGEND

AMENITIES

DRAMA

FITNESS CENTRE

SPORTS HALL

STORAGE

CO-02

18/02/2014

CONCEPT DESIGN

CO-01

05/02/2014

CONCEPT DESIGN

REV. A

12/09/2013

REVISION A

ISSUE

DATE

DESCRIPTION

All dimensions to be checked on site, written dimensions only to be used. Refer to all detail drawings, structural, mechanical and services drawings before commencing work. Refer any discrepancies to the Architect. Do not scale from drawings. Copyright of the design shown herein is retained by BN Group Pty Ltd. Written authority is required for any reproduction. Completion of the Quality Record is evidence that the design and drawing have been verified as conforming with the requirements of the Project Quality Plan. Where the Quality Record is incomplete, all information on the drawing is intended for preliminary purpose only as it is unchecked.

Coordinated Reference Drawings

Discipline

Company

SURVEY

STRUCTURE

CIVIL

MECHANICAL

HYDRAULIC

ELECTRICAL

LANDSCAPE

FIRE

Client

Project Manager

Architect

BN

Architecture
Urban Design
Masterplanning
Graphics
Interiors

BN Group Pty Ltd
82 Alexander Street
Crows Nest, NSW 2065
ABN 43 092 960 499

T +61 2 9437 0511
F +61 2 9437 0522
www.bngrrouponline.com
sydney@bngrrouponline.com

Project

REDLANDS MASTERPLAN

REDLANDS SENIOR SCHOOL
272 Military Rd, CREMORNE NSW 2090

Sheet name

STAGE 2b

SPORTS, PERFORMING
ARTS & SCIENCE
EXTENSION - SECTIONS

Scale @ A1:

As indicated

Project No.:

S1329

Drawn By:

RS

Checked By:

Checker

A02 SERIES - GENERAL ARRANGEMENT PLANS

Drawing No.

Stage - Rev

S2b_A12.02

CO-02

C:\Users\ellDocuments\S1329_CO_R14-CTL_dtr.rvt
PRINTED: 17/03/2014 11:08:14 AM



TRUE NORTH

1 : 400

0 2 4 8 16 24

COLOUR LEGEND

EXISTING FACILITIES

PROPOSED UPDATED BUILDING

RELOCATION / DEMOUNTABLE

TRANSITION PRE STAGE 5

CO-03	18/02/2014	CONCEPT DESIGN
CO-02	11/02/2014	CONCEPT DESIGN
CO-01	05/02/2014	CONCEPT DESIGN
REV. B	23/10/2013	REVISION B
REV. A	12/09/2013	REVISION A

ISSUE	DATE	DESCRIPTION

All dimensions to be checked on site, written dimensions only to be used. Refer to all detail drawings, structural, mechanical and services drawings before commencing work. Refer any discrepancies to the Architect. Do not scale from drawings. Copyright of the design shown herein is retained by BN Group Pty Ltd. Written authority is required for any reproduction. Completion of the Quality Record is evidence that the design and drawing have been verified as conforming with the requirements of the Project Quality Plan. Where the Quality Record is incomplete, all information on the drawing is intended for preliminary purpose only as it is unchecked.

Coordinated Reference Drawings	
Discipline	Company
SURVEY	
STRUCTURE	
CIVIL	
MECHANICAL	
HYDRAULIC	
ELECTRICAL	
LANDSCAPE	
FIRE	

Client

Project Manager

Architect

BN

Architecture
Urban Design
Masterplanning
Graphics
Interiors

BN Group Pty Ltd
82 Alexander Street
Crows Nest, NSW 2065
ABN 43 092 960 499

T +61 2 9437 0511
F +61 2 9437 0522
www.bngronline.com
sydney@bngronline.com

Project

REDLANDS MASTERPLAN
REDLANDS SENIOR SCHOOL
272 Military Rd, CREMORNE NSW 2090

Sheet name

STAGE 3
REDLANDS HALL & LIGGINS
- SITE

Scale @ A1: 1 : 400
Project No.: S1329
Drawn By: RS Checked By: Checker

A02 SERIES - GENERAL ARRANGEMENT PLANS	
Drawing No.	Stage - Rev

S3_A02.00 CO-03

1 PROPOSED SITE PLAN - STAGE 4
1 : 400

STAGE 3

CONCEPT DESIGN

NOT FOR CONSTRUCTION

PRINTED: 17/03/2014 11:05:59 AM



1 FL1 LIGGINS OPTION
1:100

STAGE 3
CONCEPT DESIGN
NOT FOR CONSTRUCTION

COLOUR LEGEND

- AMENITIES
- CANTEEN
- REDLANDS HALL
- STAFF

CO-02

TRUE NORTH

1 : 100

0 1 2 3 4 5 6

COLOUR LEGEND

- AMENITIES
- CANTEEN
- REDLANDS HALL
- STAFF

CO-02 18/02/2014 | CONCEPT DESIGN

CO-01 05/02/2014 | CONCEPT DESIGN

ISSUE	DATE	DESCRIPTION

All dimensions to be checked on site, written dimensions only to be used. Refer to all detail drawings, structural, mechanical and services drawings before commencing work. Refer any discrepancies to the Architect. Do not scale from drawings. Copyright of the design shown herein is retained by BN Group Pty Ltd. Written authority is required for any reproduction. Completion of the Quality Record is evidence that the design and drawing have been verified as conforming with the requirements of the Project Quality Plan. Where the Quality Record is incomplete, all information on the drawing is intended for preliminary purpose only as it is unchecked.

Coordinated Reference Drawings

Discipline	Company
SURVEY	
STRUCTURE	
CIVIL	
MECHANICAL	
HYDRAULIC	
ELECTRICAL	
LANDSCAPE	
FIRE	

Client

Project Manager

Architect

BN Architecture
Urban Design
Masterplanning
Graphics
Interiors

BN Group Pty Ltd
82 Alexander Street
Crows Nest, NSW 2065
ABN 43 092 960 499

T +61 2 9437 0511
F +61 2 9437 0522
www.bngrrouponline.com
sydney@bngrrouponline.com

Project

REDLANDS MASTERPLAN

REDLANDS SENIOR SCHOOL
272 Military Rd, CREMORNE NSW 2090

Sheet name

STAGE 3
LIGGINS/ROSEBY BUILDING
- FL1

Scale @ A1: 1:100
Project No.: S1329
Drawn By: RS Checked By: Checker

A02 SERIES - GENERAL ARRANGEMENT PLANS

Drawing No. Stage - Rev

S3_A06.01 **CO-02**

PRINTED: 17/03/2014 11:35 AM



1 FL2_LIGGINS BUILDING
1:100

TRUE NORTH

0123456

1: 100

COLOUR LEGEND

LIBRARY

SCIENCE

SPORTS HALL

STAFF

CO-02 18/02/2014 | CONCEPT DESIGN

CO-01 05/02/2014 | CONCEPT DESIGN

REV. A 12/09/2013 | REVISION A

ISSUE	DATE	DESCRIPTION
-------	------	-------------

All dimensions to be checked on site, written dimensions only to be used. Refer to all detail drawings, structural, mechanical and services drawings before commencing work. Refer any discrepancies to the Architect. Do not scale from drawings. Copyright of the design shown herein is retained by BN Group Pty Ltd. Written authority is required for any reproduction. Completion of the Quality Record is evidence that the design and drawing have been verified as conforming with the requirements of the Project Quality Plan. Where the Quality Record is incomplete, all information on the drawing is intended for preliminary purpose only as it is unchecked.

Coordinated Reference Drawings

Discipline	Company
SURVEY	
STRUCTURE	
CIVIL	
MECHANICAL	
HYDRAULIC	
ELECTRICAL	
LANDSCAPE	
FIRE	

Client

Project Manager

Architect

BN

Architecture
Urban Design
Masterplanning
Graphics
Interiors

BN Group Pty Ltd
82 Alexander Street
Crows Nest, NSW 2065
ABN 43 092 960 499

T +61 2 9437 0511
F +61 2 9437 0522
www.bngrrouponline.com
sydney@bngrrouponline.com

Project

REDLANDS MASTERPLAN

REDLANDS SENIOR SCHOOL
272 Military Rd, CREMORNE NSW 2090

Sheet name

STAGE 3
LIGGINS/ROSEBY BUILDING
- FL2

Scale @ A1: 1: 100

Project No.: S1329

Drawn By: RS

Checked By: Checker

A02 SERIES - GENERAL ARRANGEMENT PLANS

Drawing No.	Stage	Rev
S3_A06.02		

S3_A06.02


CO-02

STAGE 3

CONCEPT DESIGN



NOT FOR CONSTRUCTION

PRINTED: 17/03/2014 11:20:01 AM

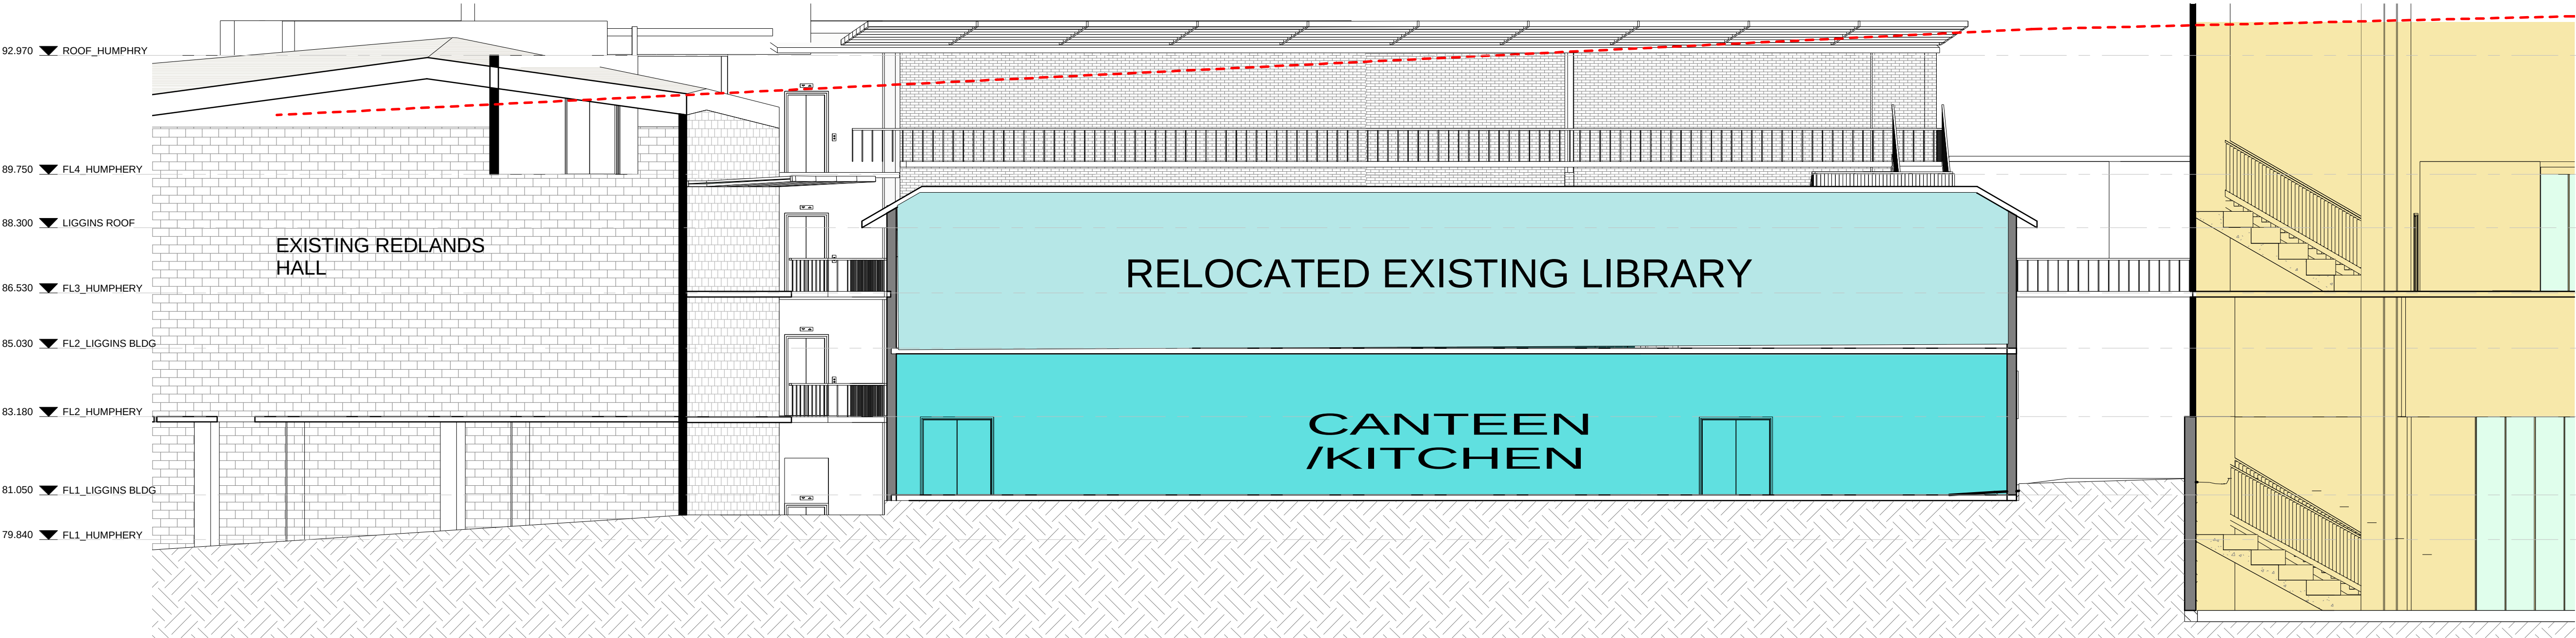

1 LIGGINS BUILDING SECTION
1:100

KEY PLAN - LIGGINS BUILDING

 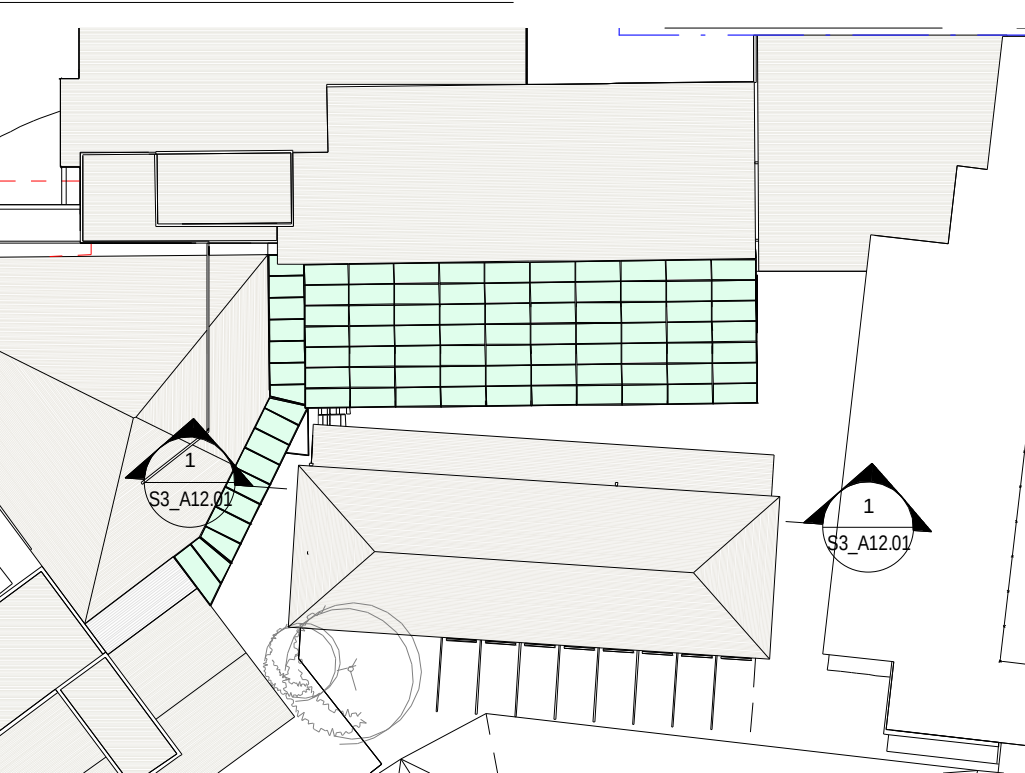

COLOUR LEGEND

- CANTEEN
- LIBRARY
- SPORTS HALL

CO-02	18/02/2014	CONCEPT DESIGN
CO-01	05/02/2014	CONCEPT DESIGN

ISSUE	DATE	DESCRIPTION
-------	------	-------------

All dimensions to be checked on site, written dimensions only to be used. Refer to all detail drawings, structural, mechanical and services drawings before commencing work. Refer any discrepancies to the Architect. Do not scale from drawings. Copyright of the design shown herein is retained by BN Group Pty Ltd. Written authority is required for any reproduction. Completion of the Quality Record is evidence that the design and drawing have been verified as conforming with the requirements of the Project Quality Plan. Where the Quality Record is incomplete, all information on the drawing is intended for preliminary purpose only as it is unchecked.

Coordinated Reference Drawings

Discipline	Company
SURVEY	
STRUCTURE	
CIVIL	
MECHANICAL	
HYDRAULIC	
ELECTRICAL	
LANDSCAPE	
FIRE	

Client

Project Manager

Architect

BN Architecture
Urban Design
Masterplanning
Graphics
Interiors

BN Group Pty Ltd
82 Alexander Street
Crows Nest, NSW 2065
ABN 43 092 960 499

T +61 2 9437 0511
F +61 2 9437 0522
www.bngrrouponline.com
sydney@bngrrouponline.com

Project

REDLANDS MASTERPLAN

REDLANDS SENIOR SCHOOL
272 Military Rd, CREMORNE NSW 2090

Sheet name

STAGE 3
LIGGINS BUILDING -
SECTION

Scale @ A1: As indicated
Project No.: S1329
Drawn By: RS Checked By: Checker

A02 SERIES - GENERAL ARRANGEMENT PLANS

Drawing No.	Stage	Rev
-------------	-------	-----

S3_A12.01 CO-02

STAGE 3
CONCEPT DESIGN
NOT FOR CONSTRUCTION