





CLIENT	PROJECT MANAGER	ESD, ELECTRICAL & MECHANICAL	TRAFFIC	Rev	Date	Description	Checked	Auth.	LEGEND	Proj. Dir	Proj. Arch	Drawn	Project	Tanner Kibble Denton Architects Pty Ltd
Redlands	Sandrick Project Directions / Blackpark Consulting	Steenens Varming	Traffix	A	13/05/15	Issued for SSDA ToA	AK	RD	AW BAL/G (E) EWC 1 EWC 2 FG GD MW/P OFC/P PMC PVF RC/OF HSS.	ALUMINIUM WINDOW BALUSTRADE - GLASS EXISTING EXTERNAL WALL CLADDING 1 EXTERNAL WALL CLADDING 2 FIXED GLASS GLAZED DOOR METALWORK - PAINT OFF FORM CONCRETE - PAINT PREFINISHED METAL CLADDING PREFINISHED VERTICAL FIN REINFORCED CONCRETE - OFF FORM HORIZONTAL SUNSHADE	RD	VC	VC/CL/HC	PO Box 660 Darlinghurst NSW 1300 Australia Level 1, 19 Foster Street, Surry Hills NSW 2010 Australia
T +61 2 9968 9802 F +61 2 9909 3228	T +61 2 8860 9494 / +61 2 9957 1473	T +61 2 9967 2200	T +61 8324 8700							Job No.	Date	Scale	STAGE 1 BUILDING MONDFORD PLACE LEARNING HUB	T +61 2 9281 4399 F +61 2 9281 4337 www.tkda.com.au
	TOWN PLANNING	HYDRAULIC	LANDSCAPE							141111	MAY 15	1 : 200 @ A1		
	Urbis	Insync Services	Silk Consulting Landscape Architects							NSW Nominated Architects: Robert Denton Reg. No. 5782 Alex Kibble Reg. No. 6015			Drawing Title ELEVATIONS SHEET 01	
	T +61 2 8233 9900	T +61 9262 3400	T +61 2 9966 1960							Do not scale drawings. Verify all dimensions on site. Notify architect of all discrepancies				
	STRUCTURAL & CIVIL	ACOUSTIC	QUANTITY SURVEYOR										Drawing No.	Revision
	TTW	Wilkinson Murray	Rider Levett Bucknall										AR-DA-3001	A
	T +61 2 9439 7288 F +61 2 9439 3146	T +61 2 9437 4611	T +61 2 9922 2277											 TKDArchitects Tanner Kibble Denton

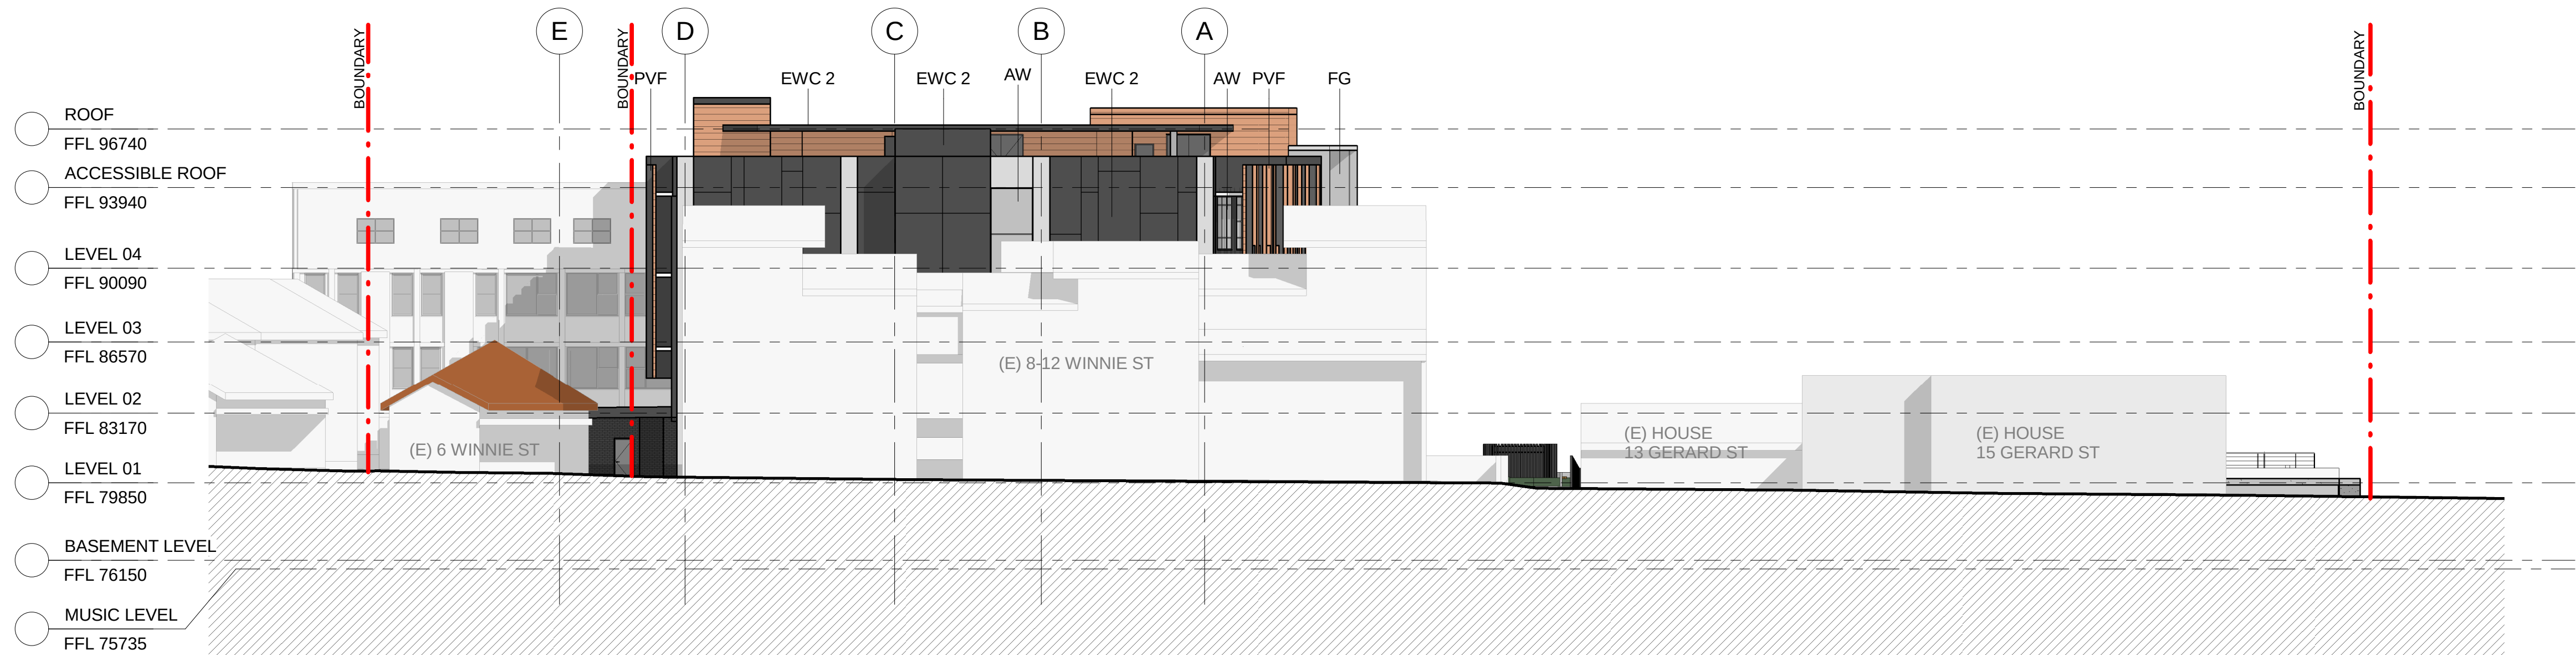

1
0000 EAST ELEVATION - WINNIE STREET
1 : 200

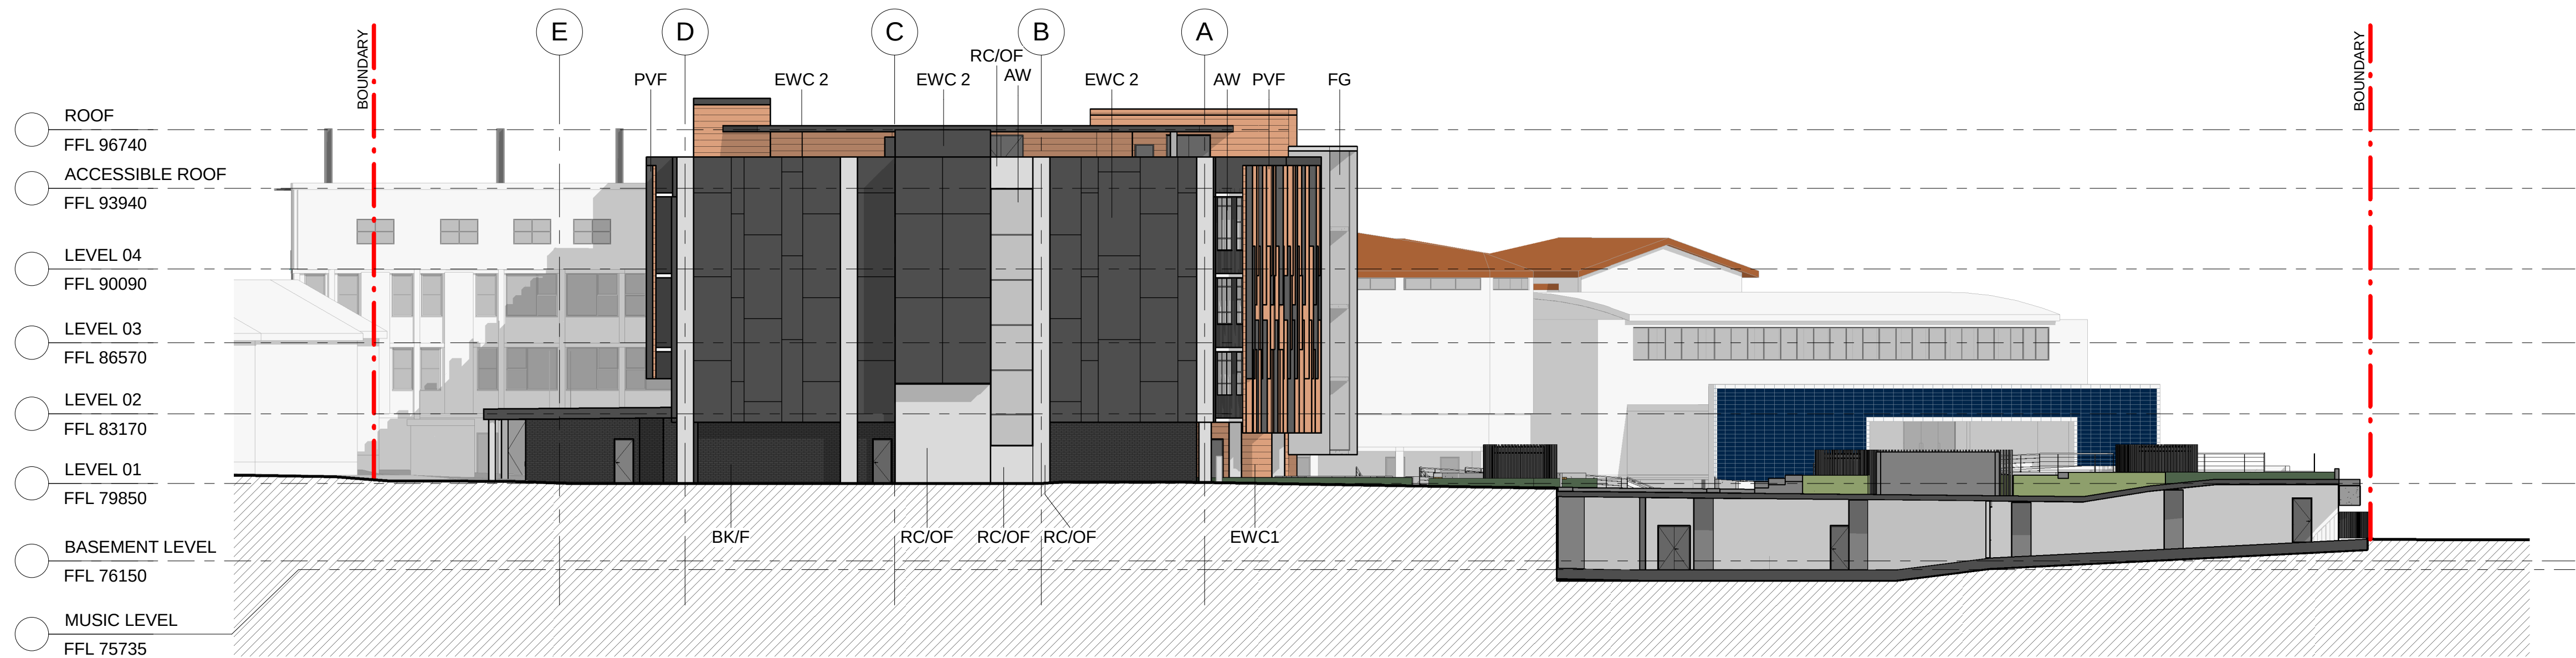

2
2002 EAST ELEVATION
1 : 200




SOUTH ELEVATION

1
2002
1 : 200

PROPOSED MATERIALS AND COLOURS



BK/F BRICKWORK - FACE

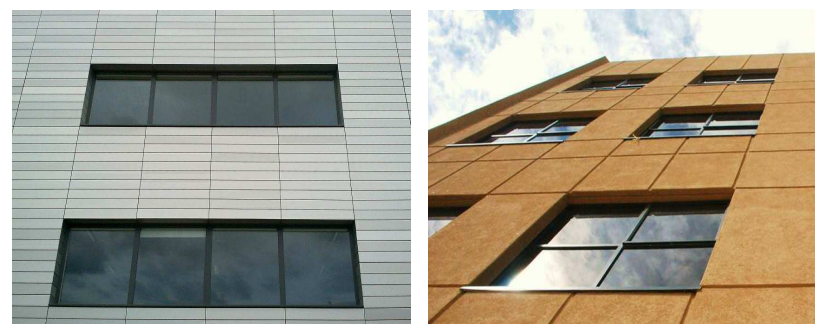


AW ALUMINIUM WINDOW



HSS HORIZONTAL SUNSHADE




EWC1 EXTERNAL WALL CLADDING 1

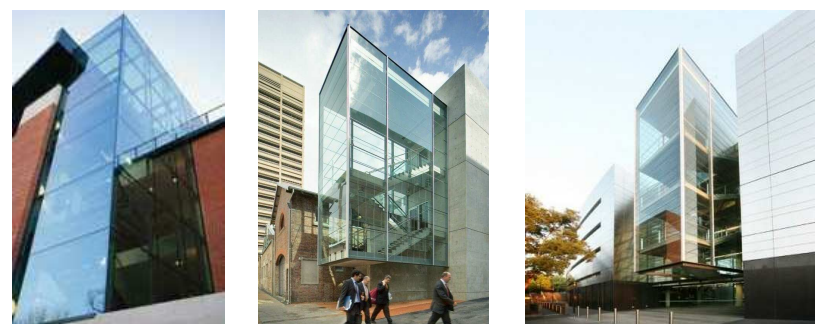

FG FIXED GLASS



PMC PREFINISHED METAL CLADDING

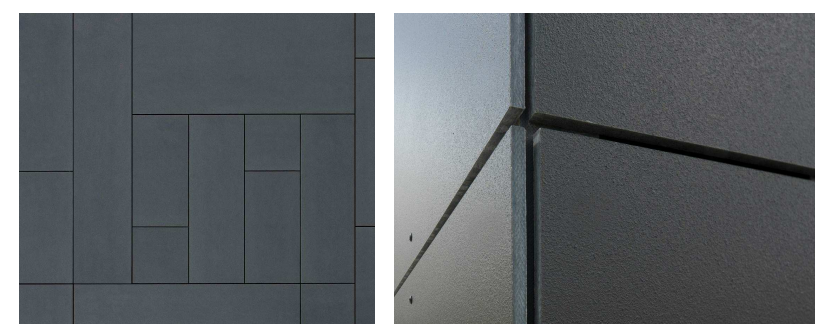


EWC2 EXTERNAL WALL CLADDING 2




GD GLAZED DOOR



RC/OF REINFORCED CONCRETE - OFF FORM

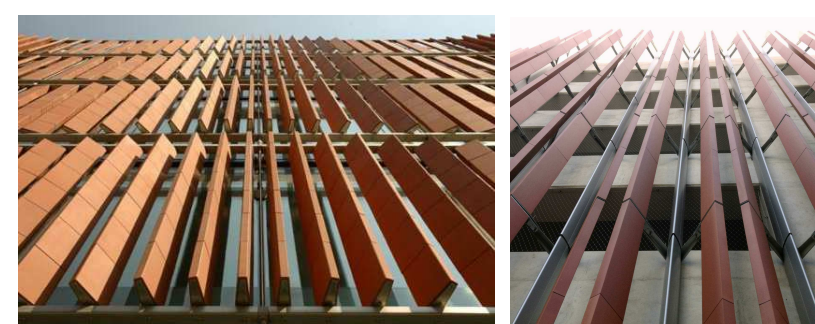


PVF PREFINISHED VERTICAL FIN

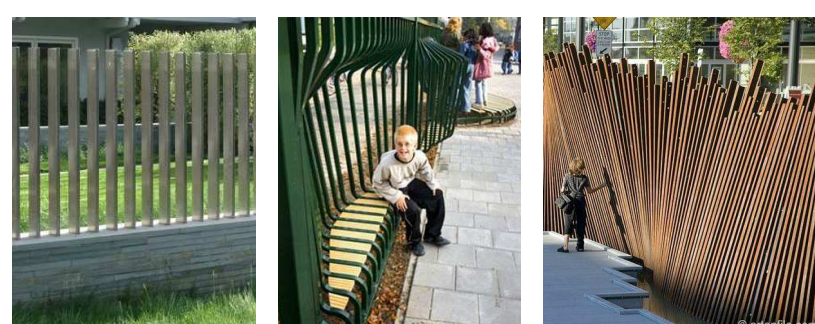


MW/P METALWORK - PAINT




OFC/P OFF FORM CONCRETE - PAINT

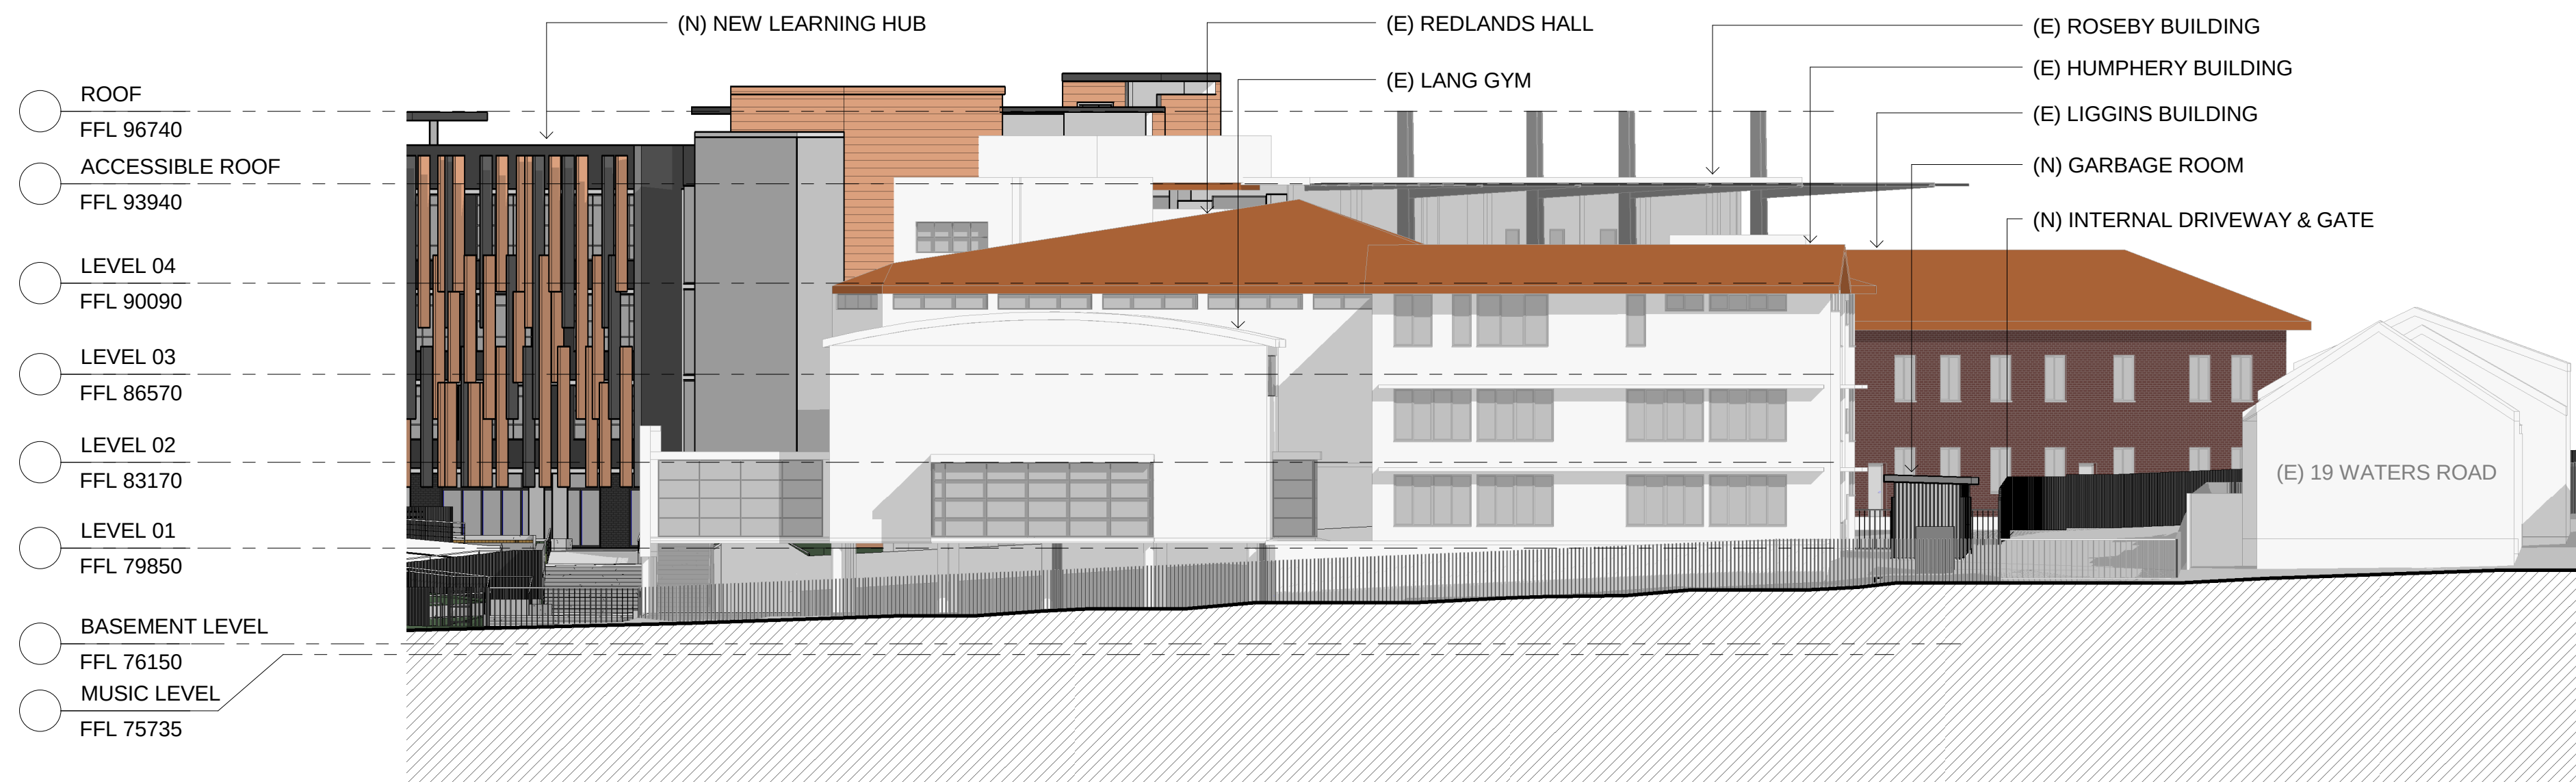


1
2002
WATERS ROAD ELEVATION
1 : 200

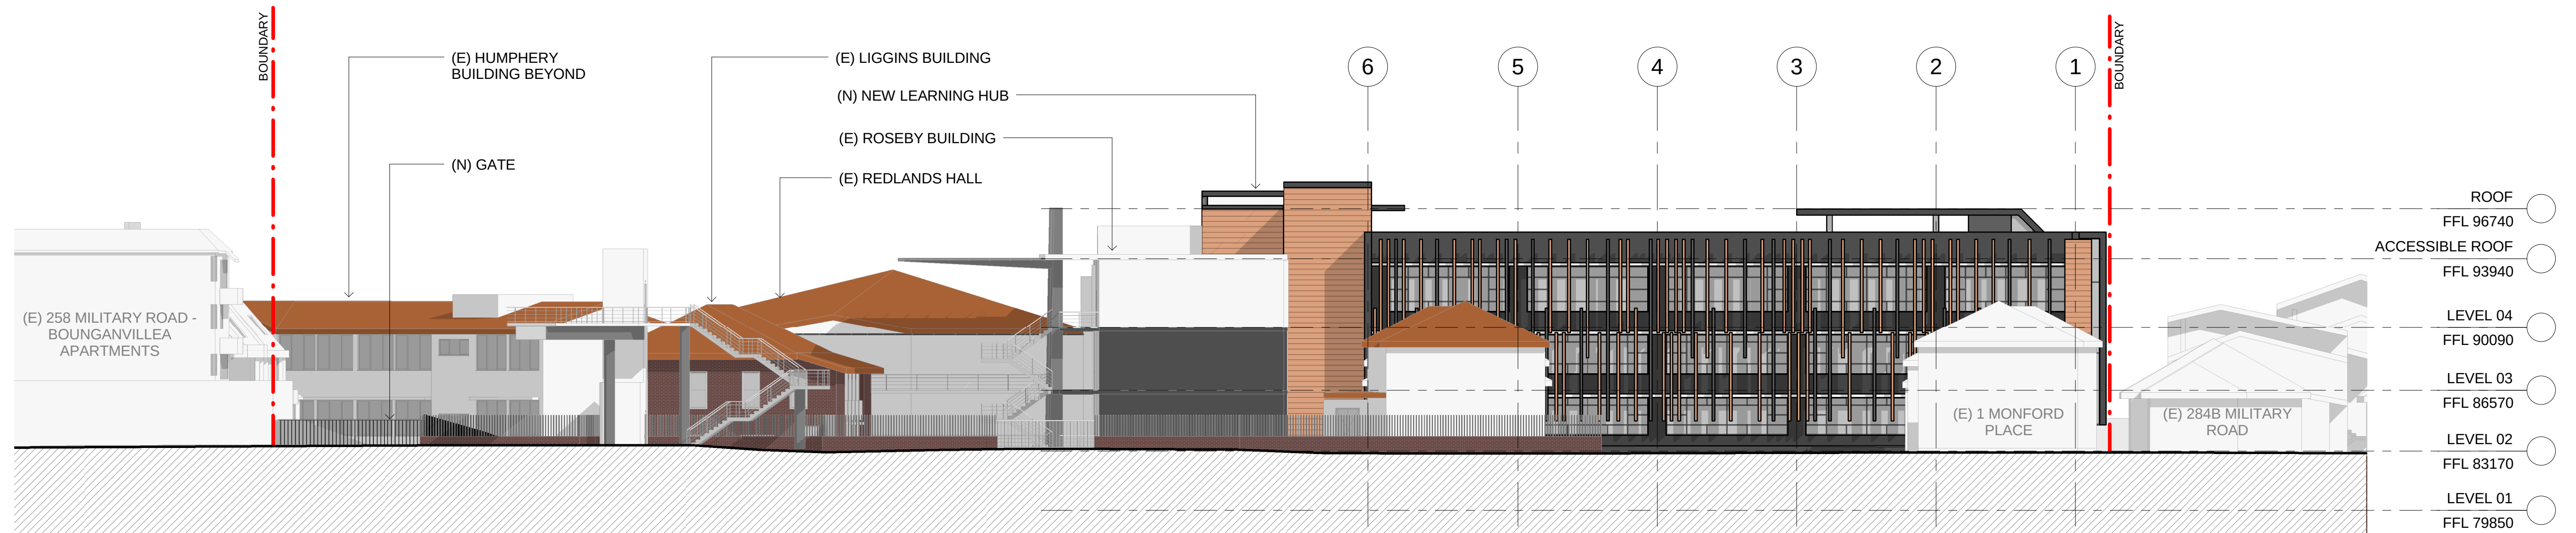

2
2003
MILITARY ROAD ELEVATION
1 : 200

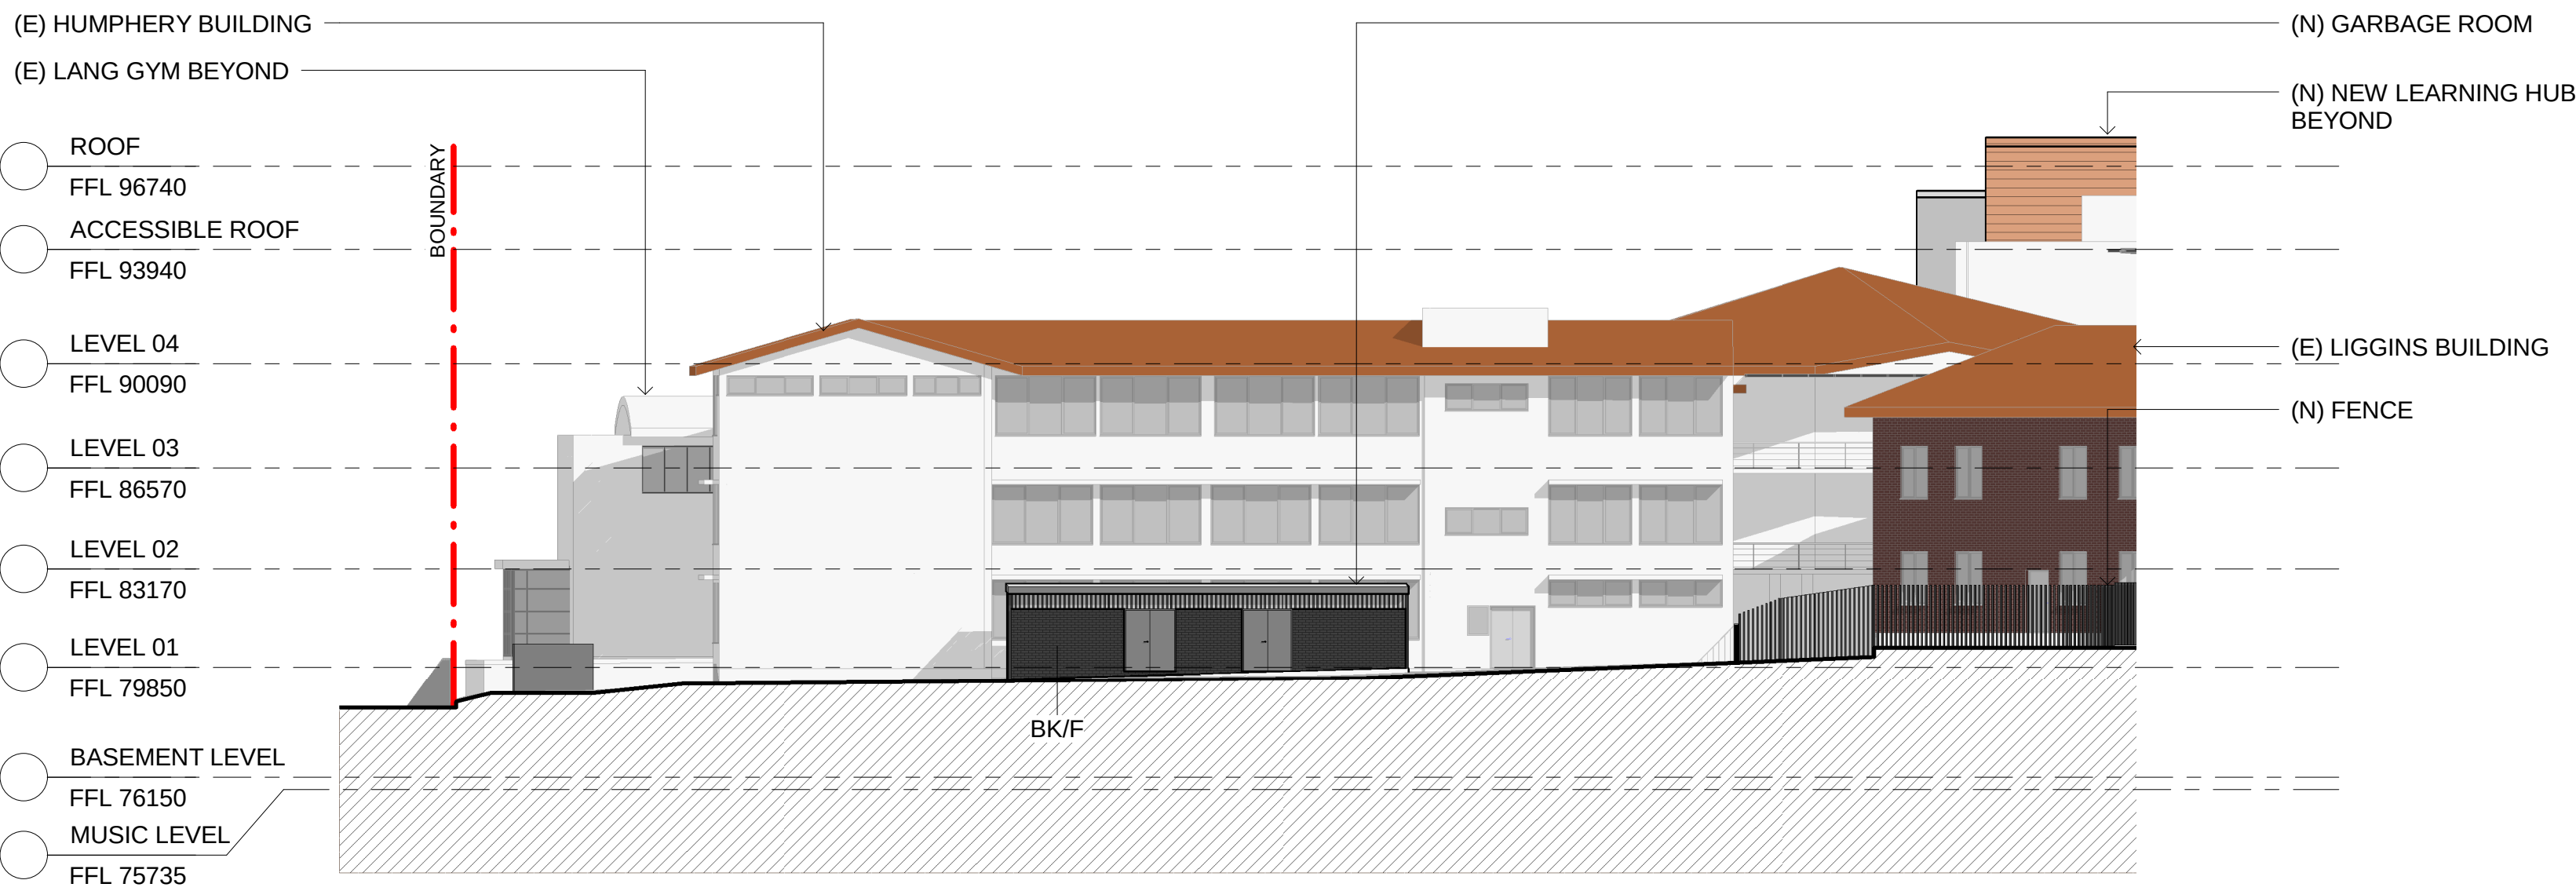

1
2002
WEST ELEVATION 1
1 : 200

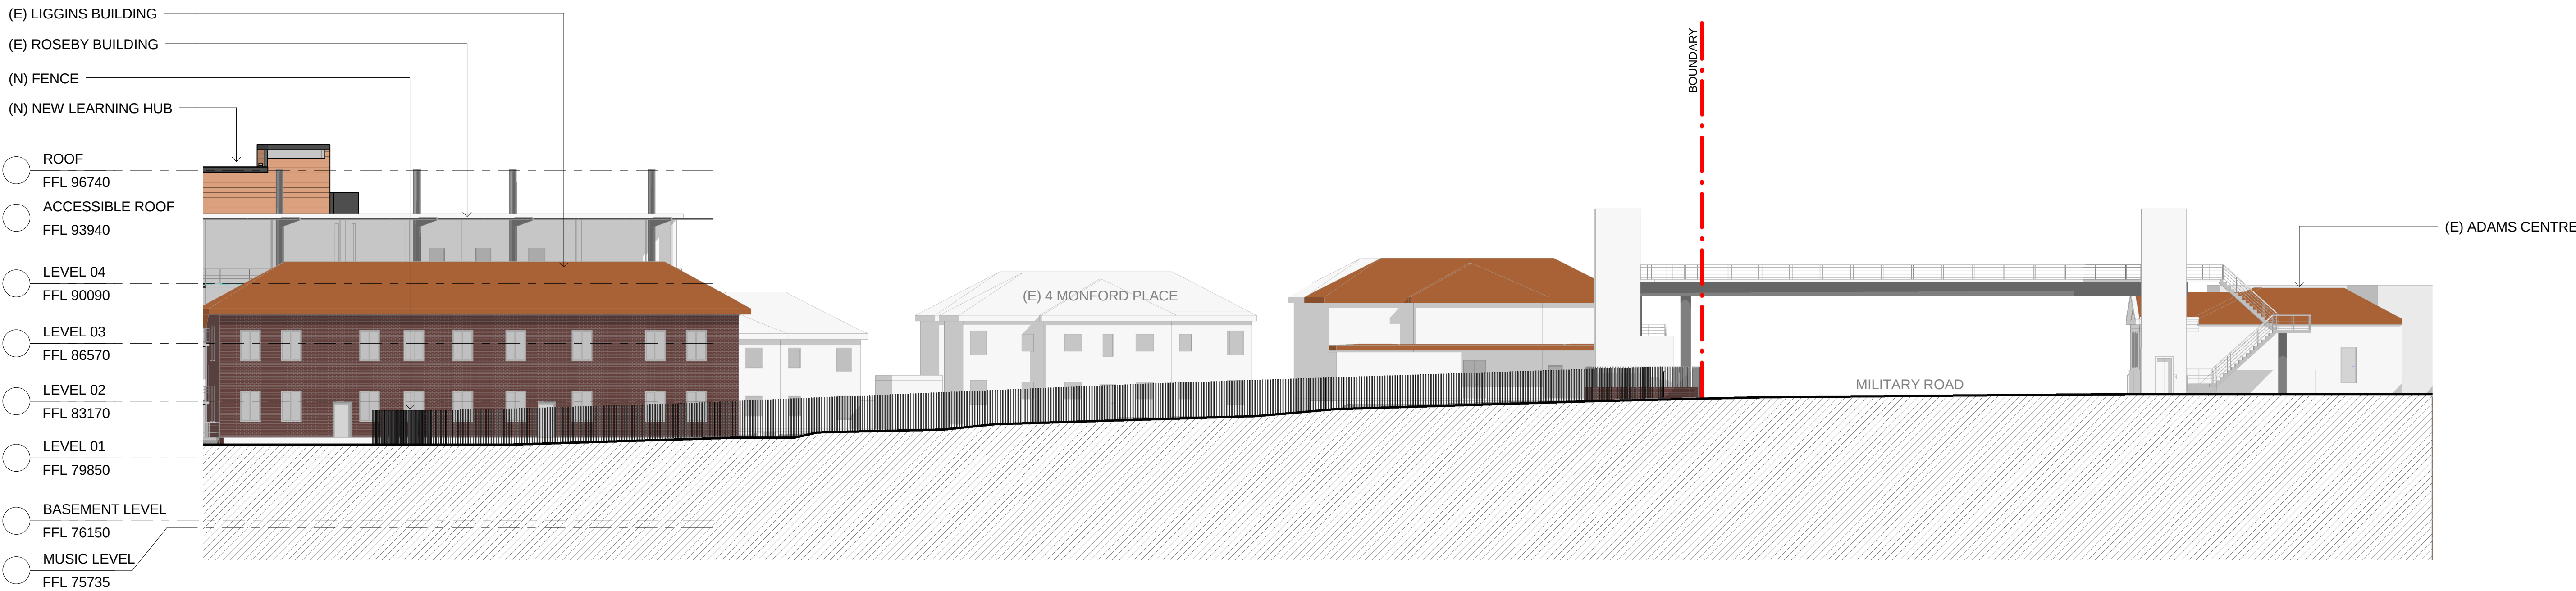

2
2002
WEST ELEVATION 2
1 : 200