


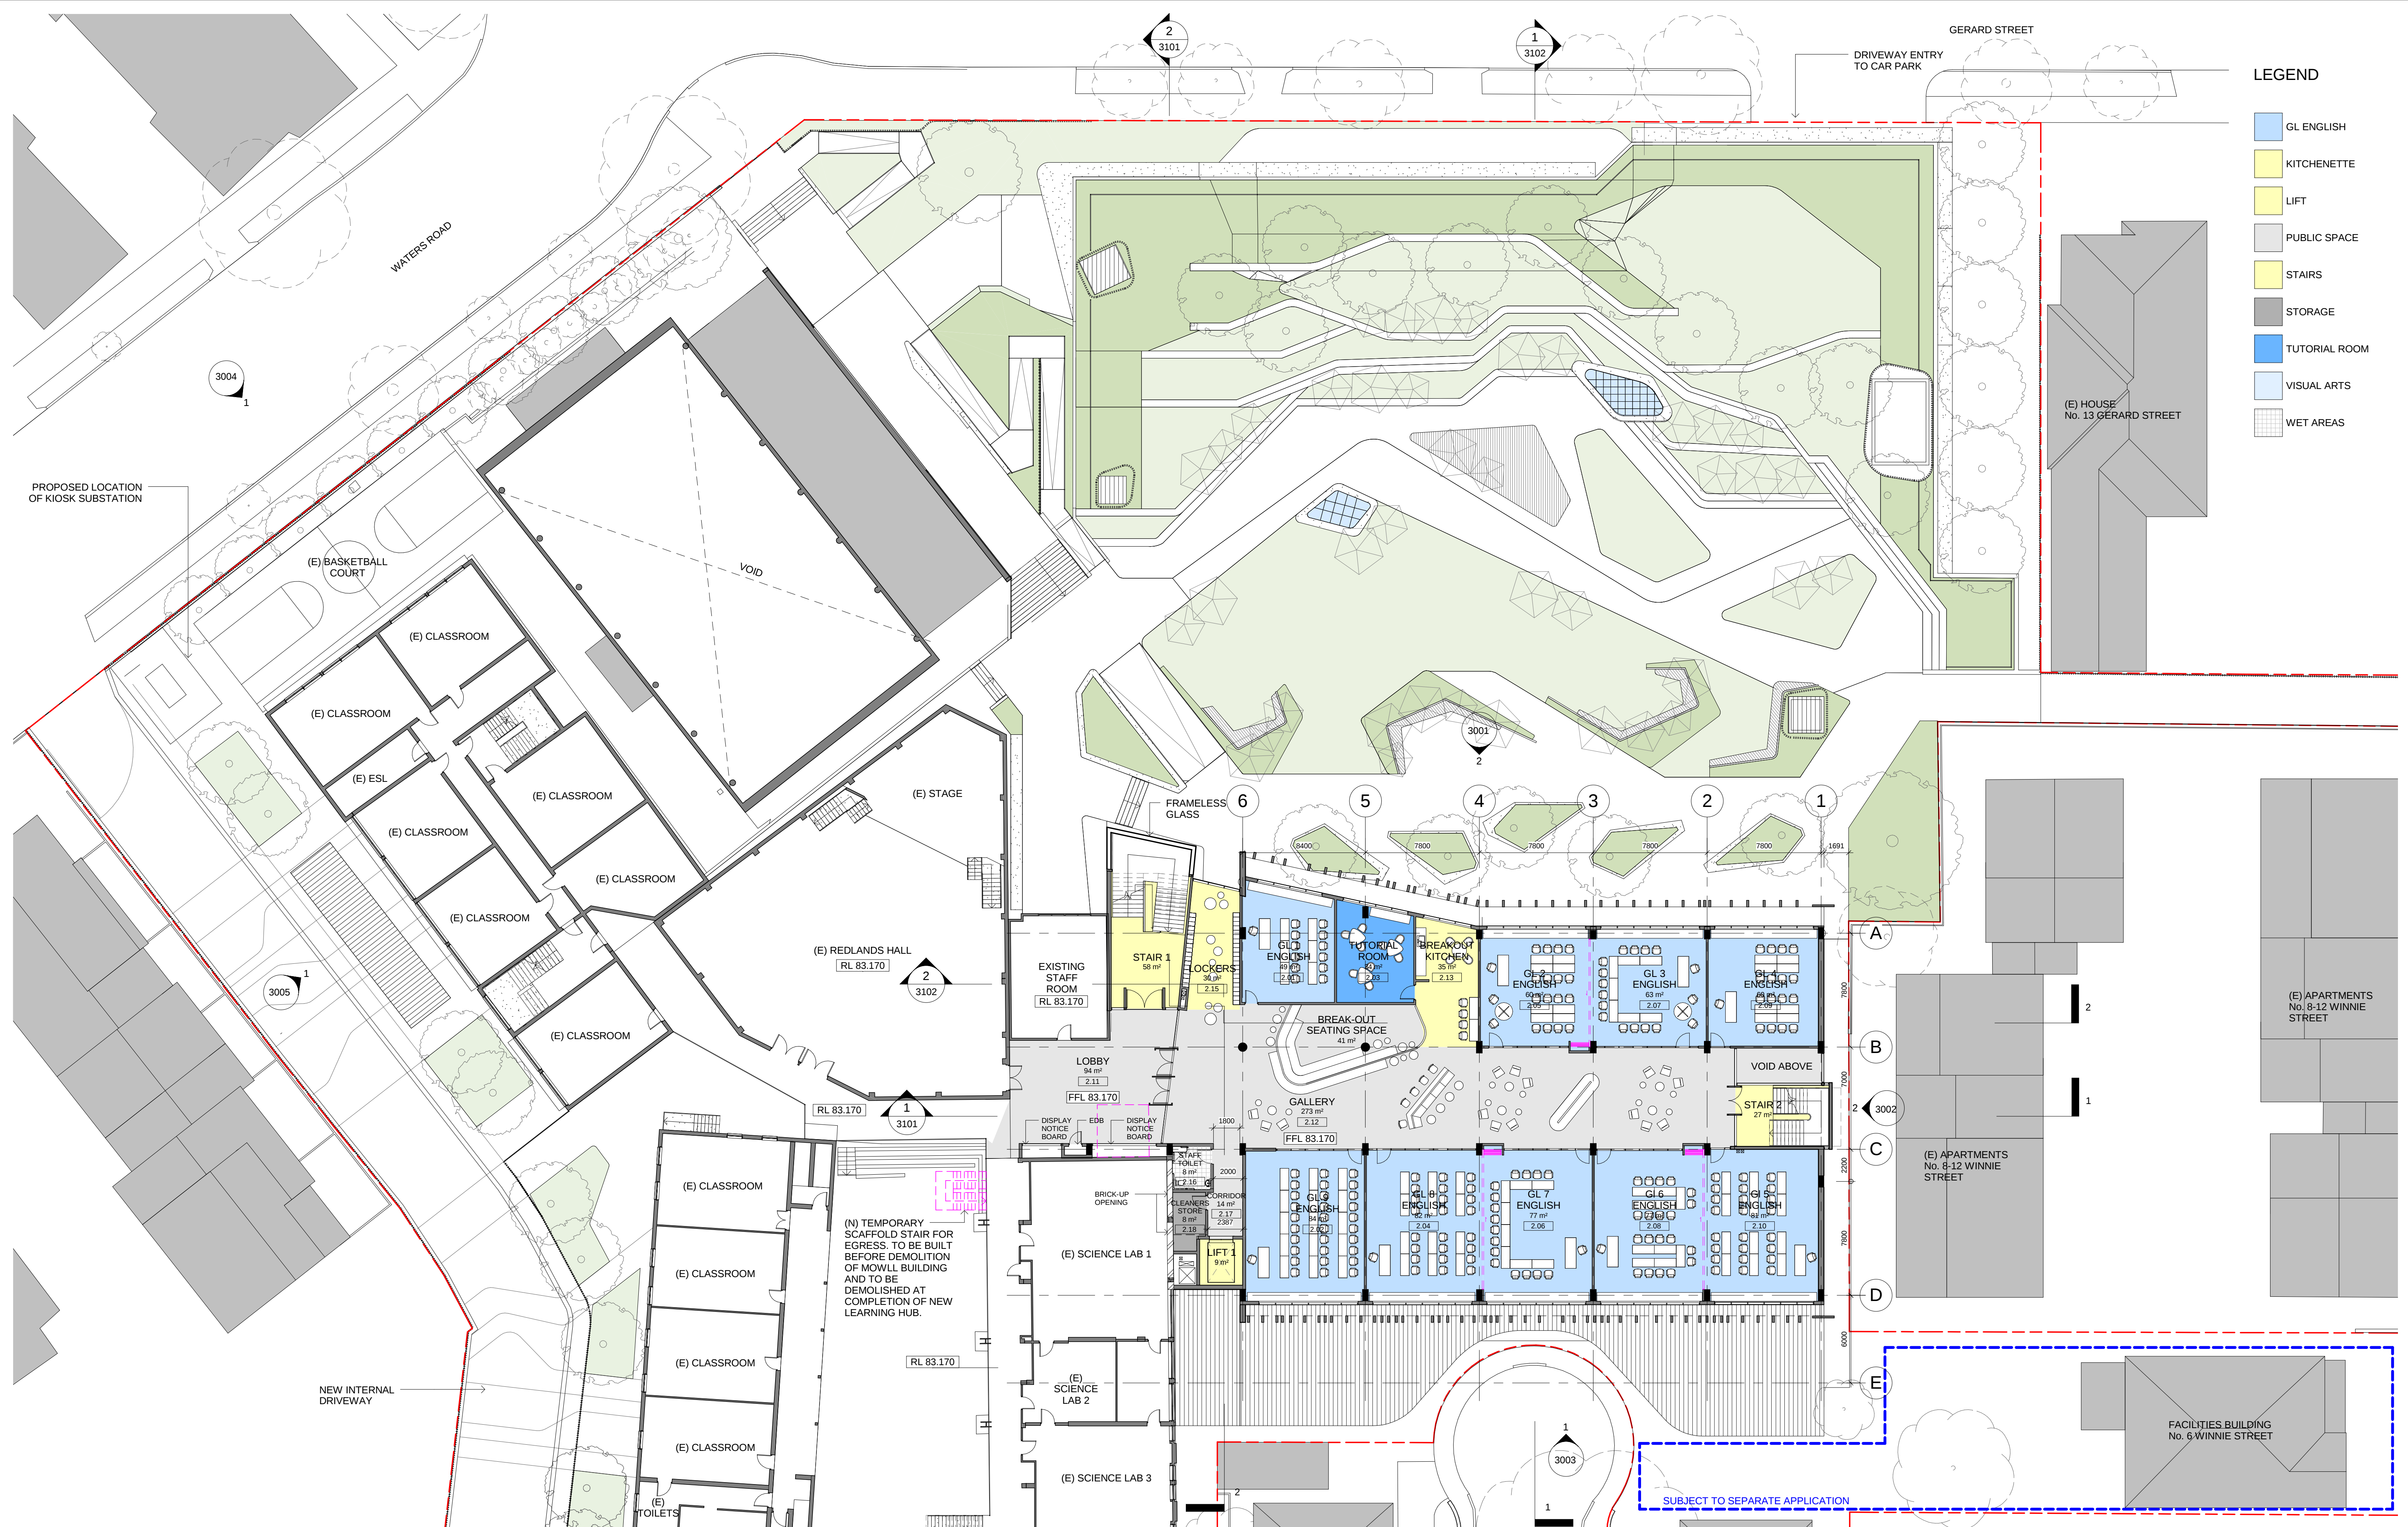

- LEGEND**
- GL ENGLISH
  - KITCHENETTE
  - LIFT
  - PUBLIC SPACE
  - STAIRS
  - STORAGE
  - TUTORIAL ROOM
  - VISUAL ARTS
  - WET AREAS

CLIENT  
**Redlands**

T +61 2 9968 9802  
F +61 2 9909 3228

**REDLANDS**  
LET YOUR LIGHT SHINE

PROJECT MANAGER  
**Sandrick Project Directions / Bloompark Consulting**

T +61 2 8860 9494 / +61 2 9957 1473

TOWN PLANNING  
**Urbis**

T +61 2 8233 9900

STRUCTURAL & CIVIL  
**TTW**

T +61 2 9439 7288 F +61 2 9439 3146

ESD, ELECTRICAL & MECHANICAL  
**Steenen Varming**

T +61 2 9967 2200

HYDRAULIC  
**Insync Services**

T +61 9262 3400

ACOUSTIC  
**Wilkinson Murray**

T +61 2 9437 4611

TRAFFIC  
**Traffix**

T +61 8324 9700

LANDSCAPE  
**Silk Consulting Landscape Architects**

T +61 2 9966 1960

QUANTITY SURVEYOR  
**Rider Levett Bucknall**

T +61 2 9922 2277

| Rev | Date     | Description         | Checked | Auth. |
|-----|----------|---------------------|---------|-------|
| A   | 13/05/15 | Issued for SSDA ToA | AK      | RD    |

LEGEND

Proj. Dir  
**RD**

Proj. Arch  
**VC**

Drawn  
**VC/CL/HC**

Job No.  
**141111**

Date  
**MAY 15**

Scale  
**1 : 200 @ A1**

NSW Nominated Architects  
Robert Denton Reg. No. 5782  
Alex Kibble Reg. No. 6015

Do not scale drawings. Verify all dimensions on site. Notify architect of all discrepancies

Project  
**REDLANDS SENIOR CAMPUS  
STAGE 1 BUILDING  
MONFORD PLACE LEARNING HUB**

Drawing Title  
**LEVEL 2 FLOOR PLAN**

Drawing No.  
**AR-DA-2004**

Revision  
**A**

**Tanner Kibble Denton Architects Pty Ltd**

PO Box 660 Darlinghurst NSW 1300 Australia  
Level 1, 19 Foster Street, Surry Hills NSW 2010 Australia  
T +61 2 9281 4399  
F +61 2 9281 4337  
[www.tkda.com.au](http://www.tkda.com.au)

**TKDArchitects**  
Tanner Kibble Denton