



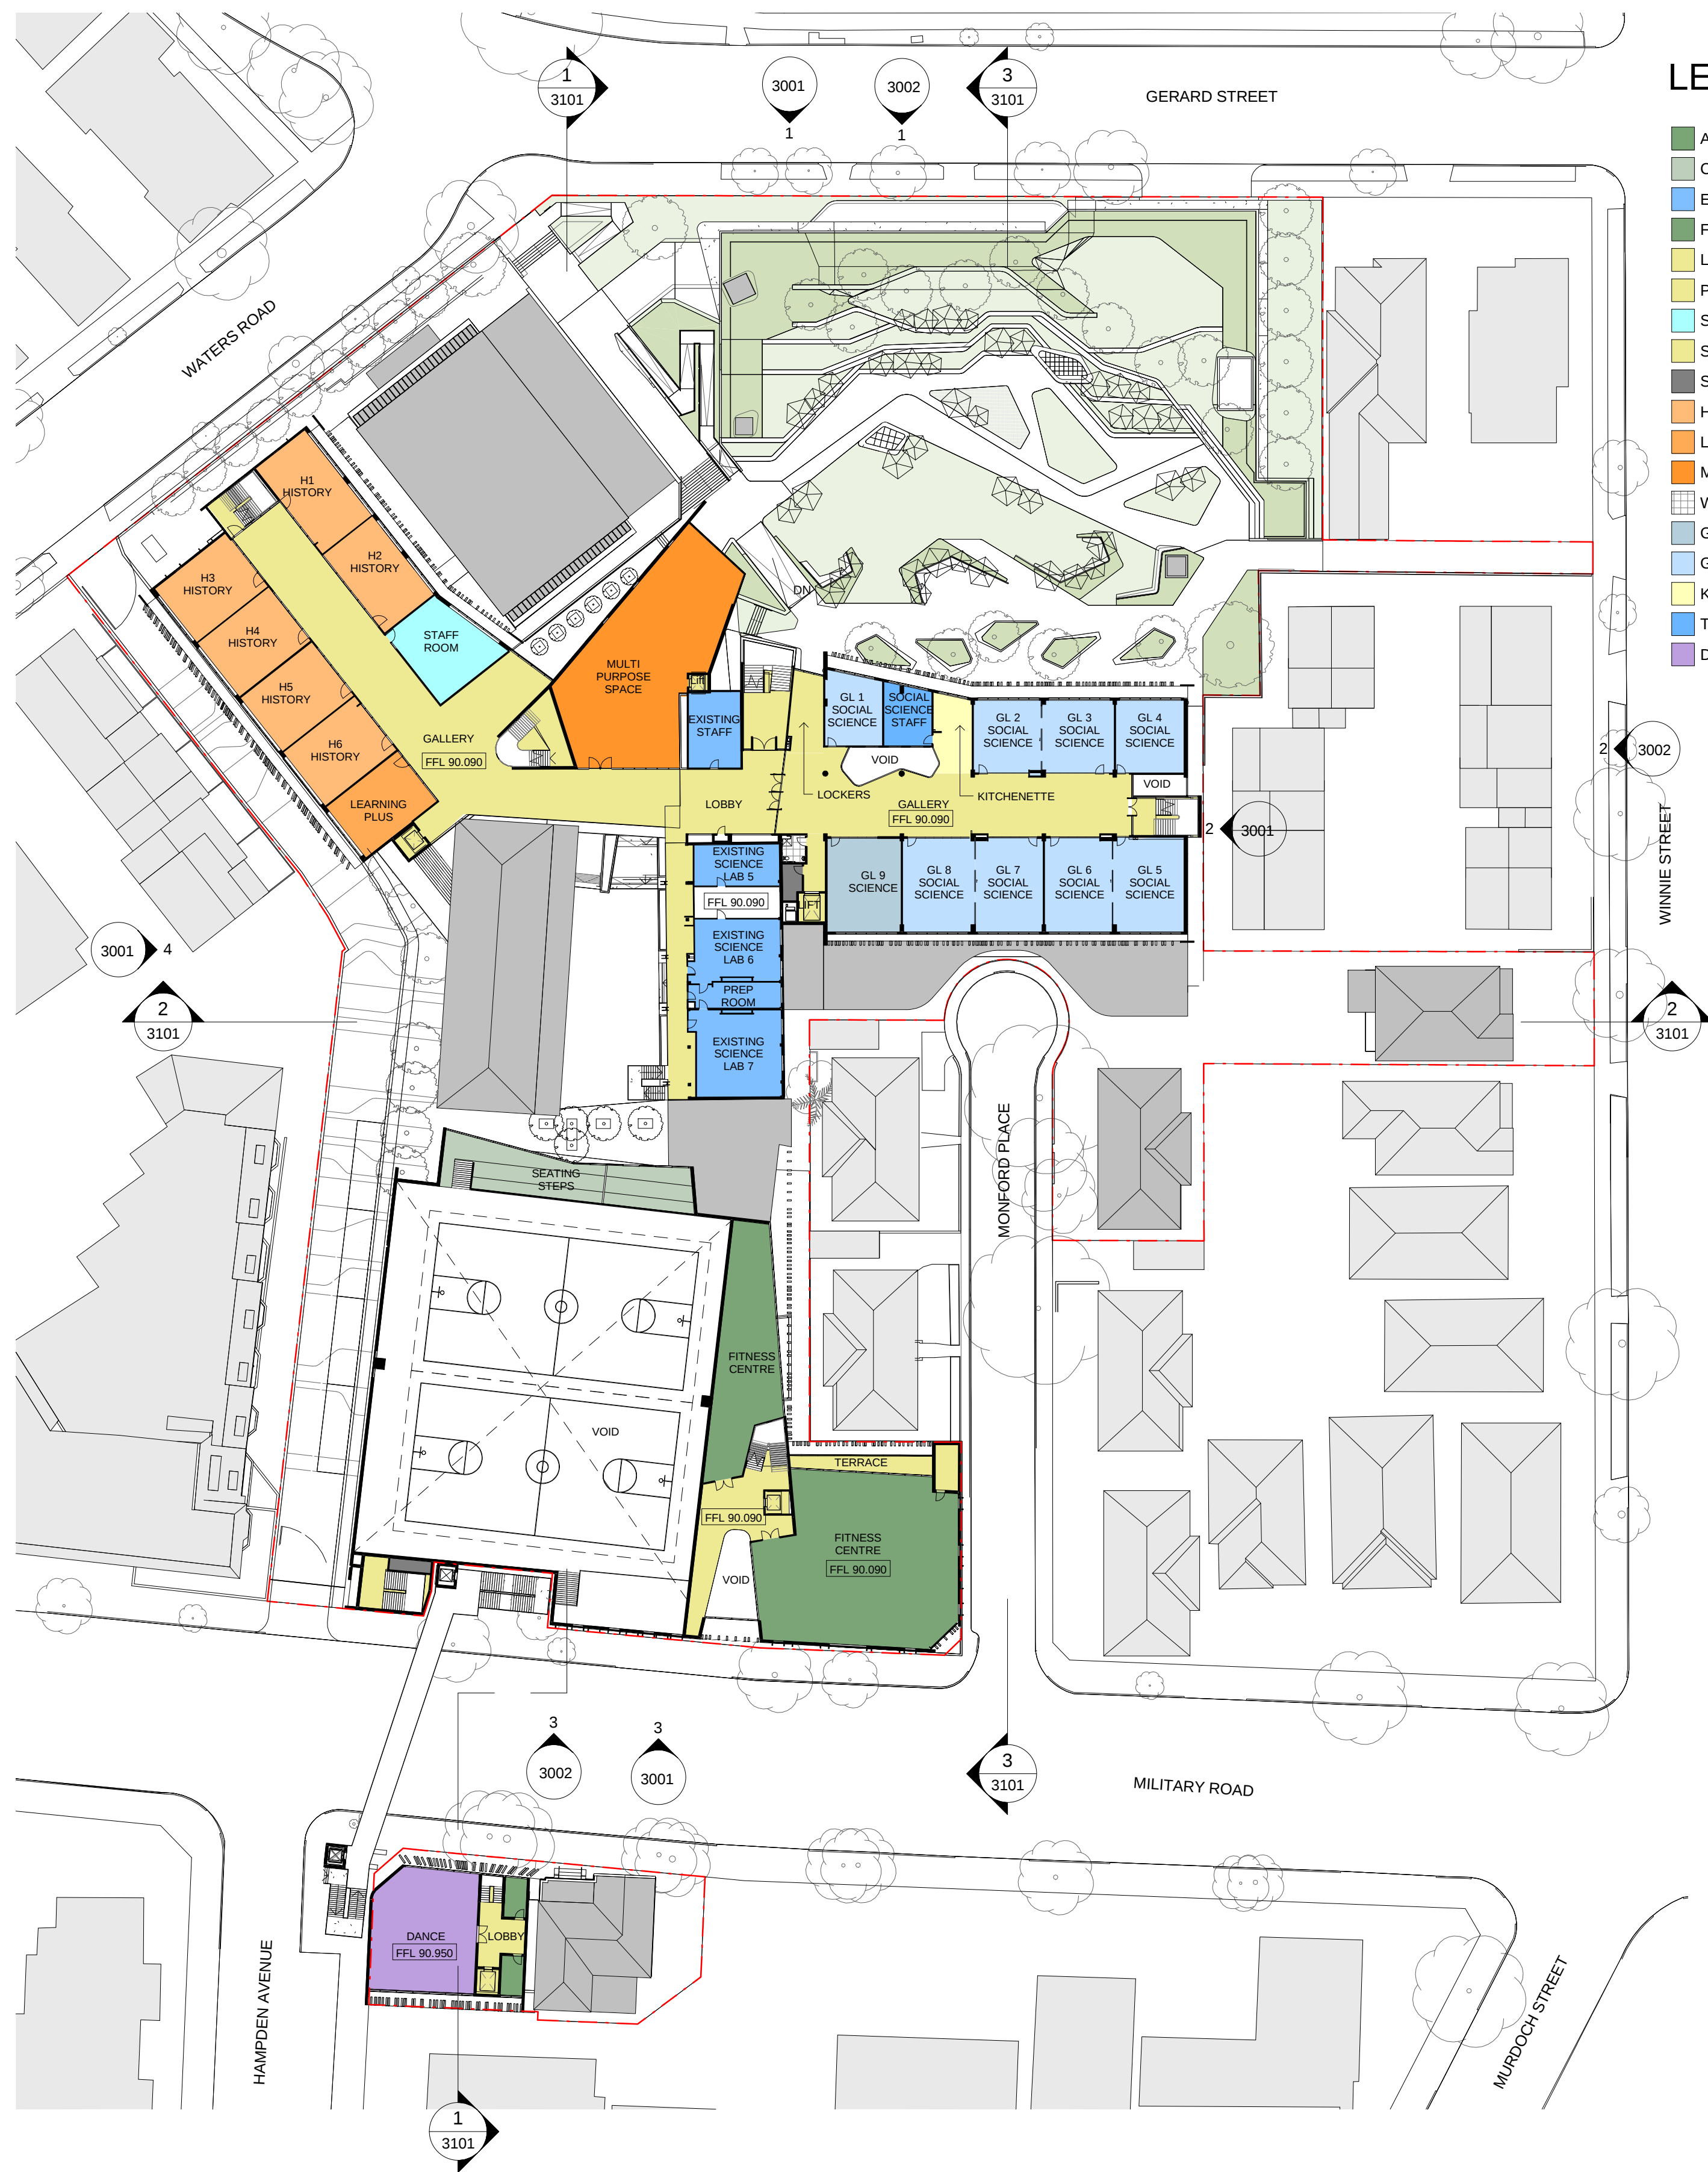

1 LEVEL 04 FLOOR PLAN
1 : 500

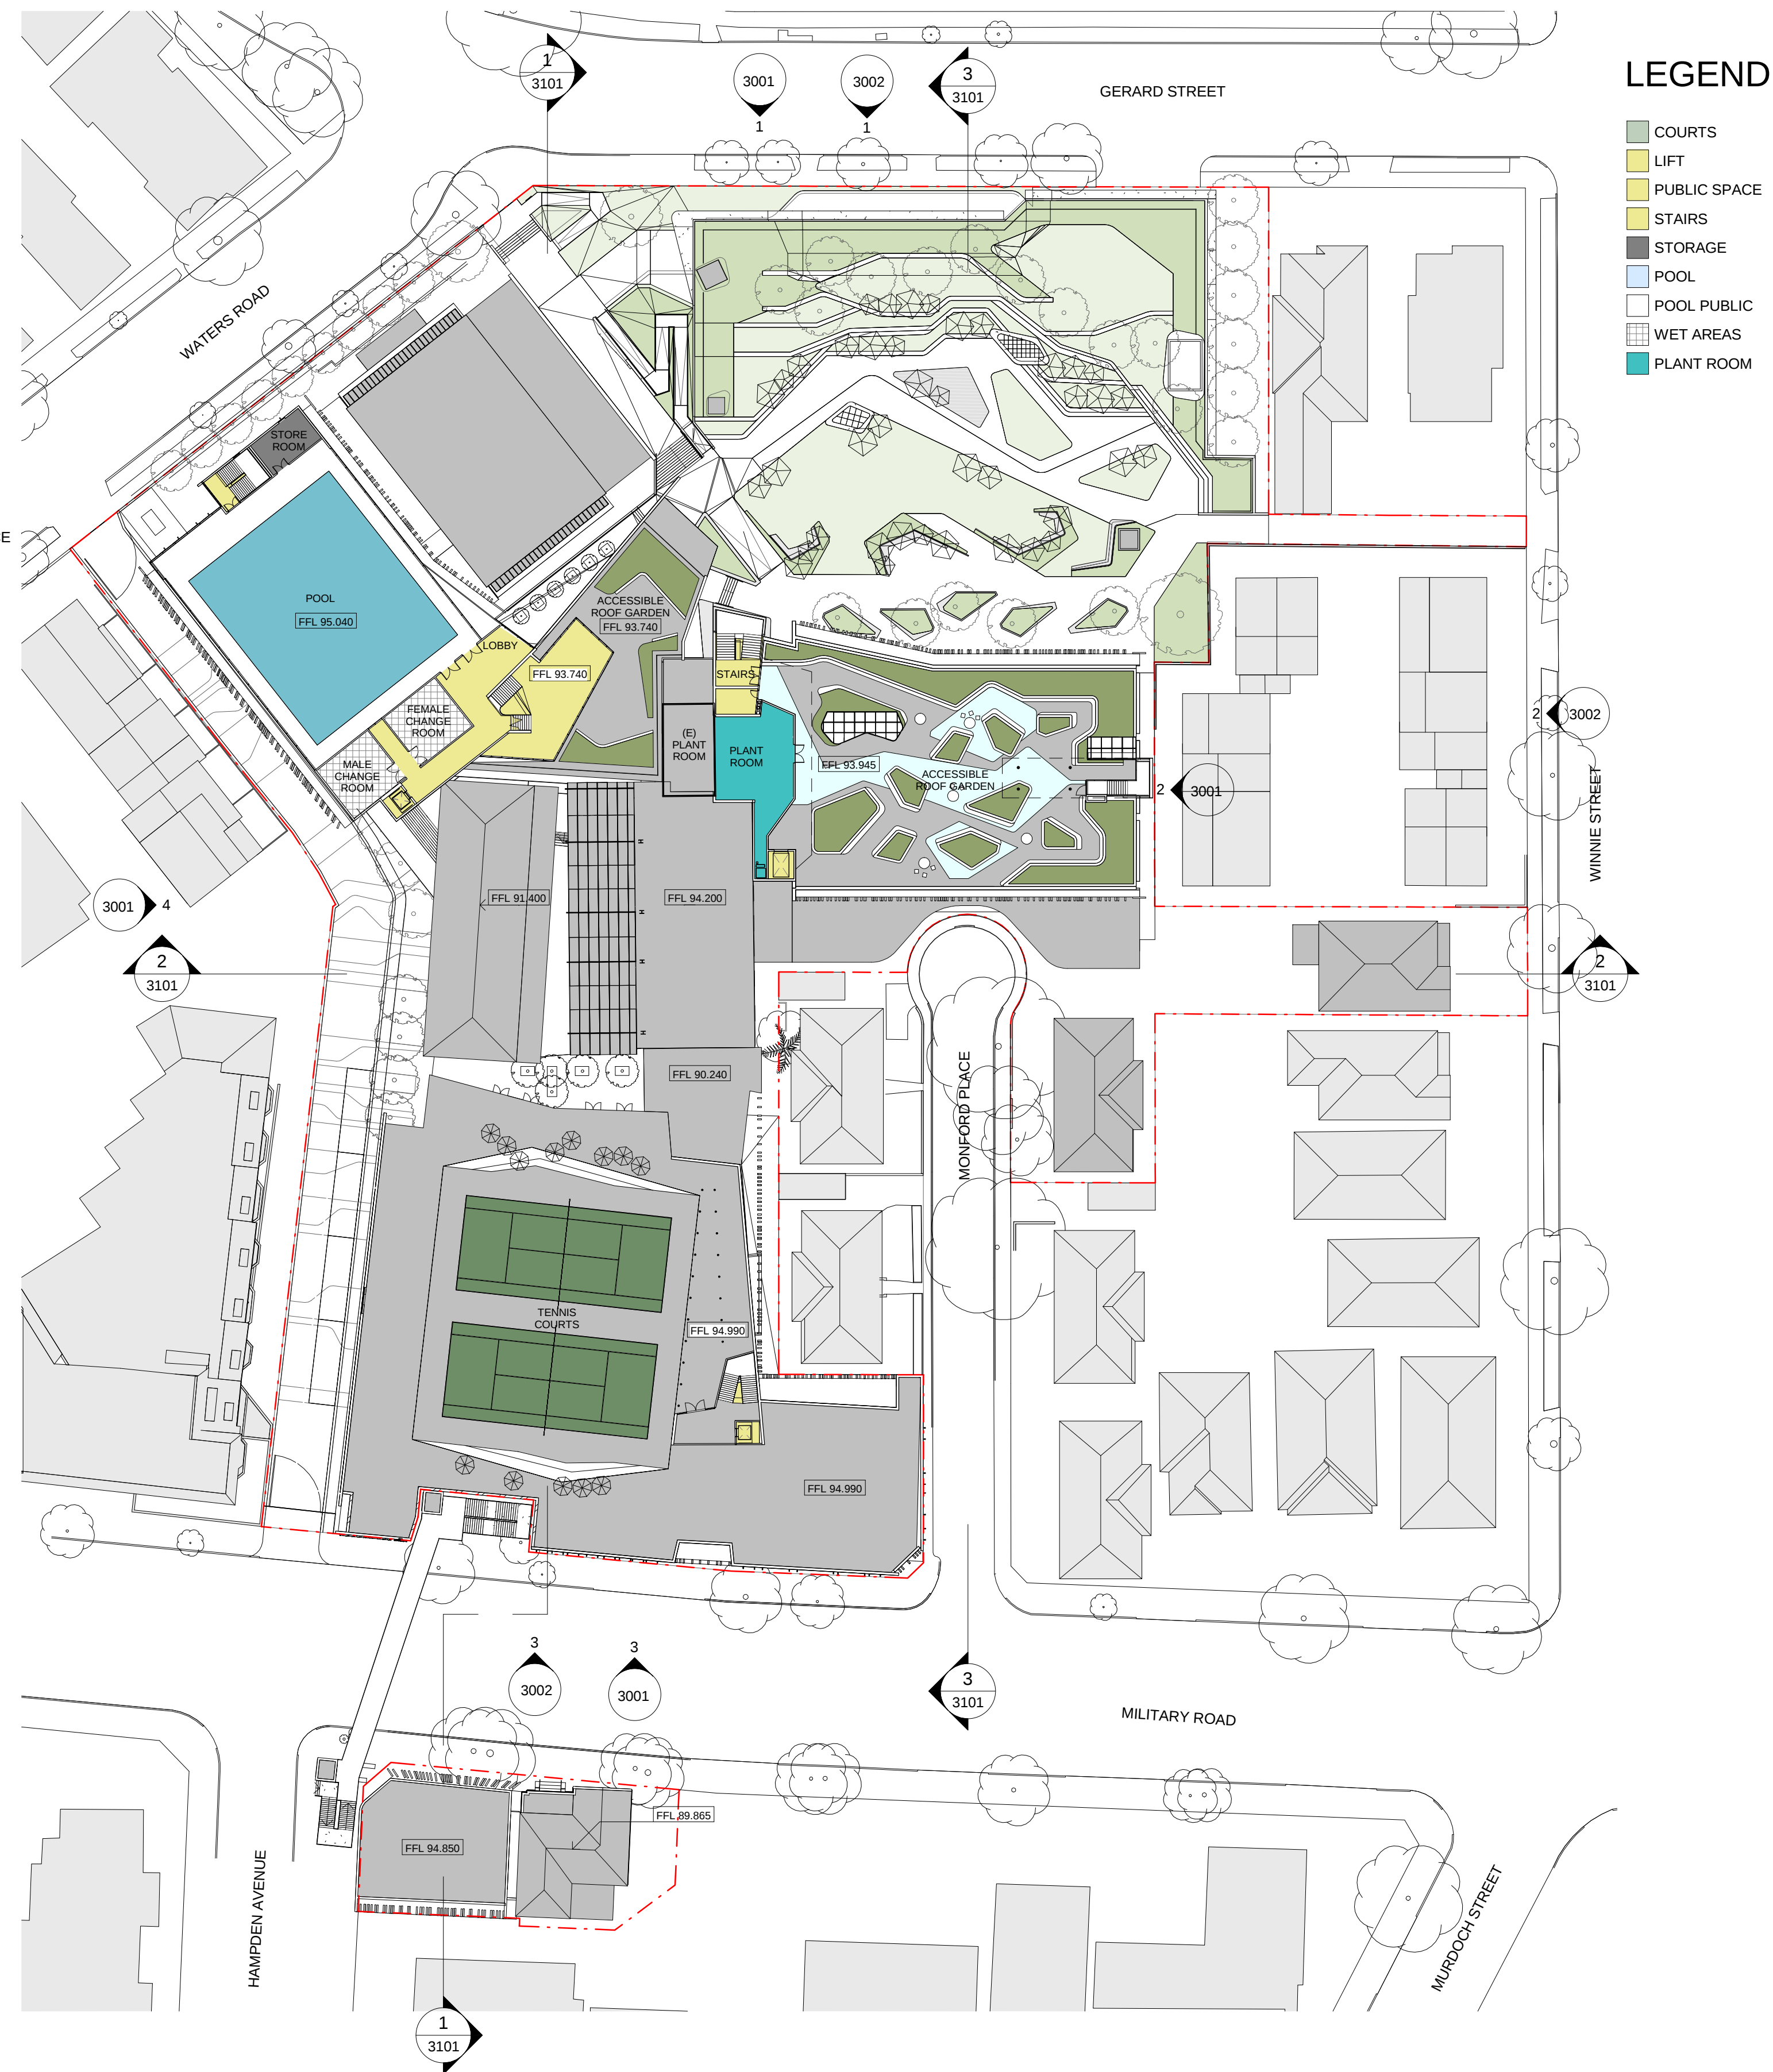

2 LEVEL 05 FLOOR PLAN
1 : 500

CLIENT Redlands T +61 2 9968 9802 F +61 2 9909 3228	PROJECT MANAGER Sandrick Project Directions / Bloompark Consulting T +61 2 8860 9494 / +61 2 9957 1473 TOWN PLANNING Urbis T +61 2 8233 9900 STRUCTURAL & CIVIL TTW T +61 2 9439 7288 F +61 2 9439 3146	ESD, ELECTRICAL & MECHANICAL Steenens Varming T +61 2 9967 2200 HYDRAULIC Insync Services T +61 9262 3400 ACOUSTIC Wilkinson Murray T +61 2 9437 4611
		TRAFFIC Traffix T +61 8324 9700 LANDSCAPE Silk Consulting Landscape Architects T +61 2 9966 1960 QUANTITY SURVEYOR Rider Levett Bucknall T +61 2 9922 2277


Rev	Date	Description	Checked	Auth.
A	13/05/15	Issued for SSDA ToA	RD	AK

Proj. Dir	Proj. Arch	Drawn
AK	VC	CL/VC
Job No.	Date	Scale
141091	MAY 15	1 : 500 @ A1

NSW Nominated Architects: Robert Denton Reg. No. 5782 Alex Kibble Reg. No. 6015 Do not scale drawings. Verify all dimensions on site. Notify architect of all discrepancies		
--	--	--

Project REDLANDS SENIOR CAMPUS MASTERPLAN Drawing Title PROPOSED MASTERPLAN - LEVEL 4 AND LEVEL 5 PLANS Drawing No. AR-MP-2003		Revision A
--	--	----------------------

Tanner Kibble Denton Architects Pty Ltd PO Box 660 Darlinghurst NSW 1300 Australia Level 1, 19 Foster Street, Surry Hills NSW 2010 Australia T +61 2 9281 4399 F +61 2 9281 4337 www.tkda.com.au		TKDArchitects Tanner Kibble Denton
--	--	--

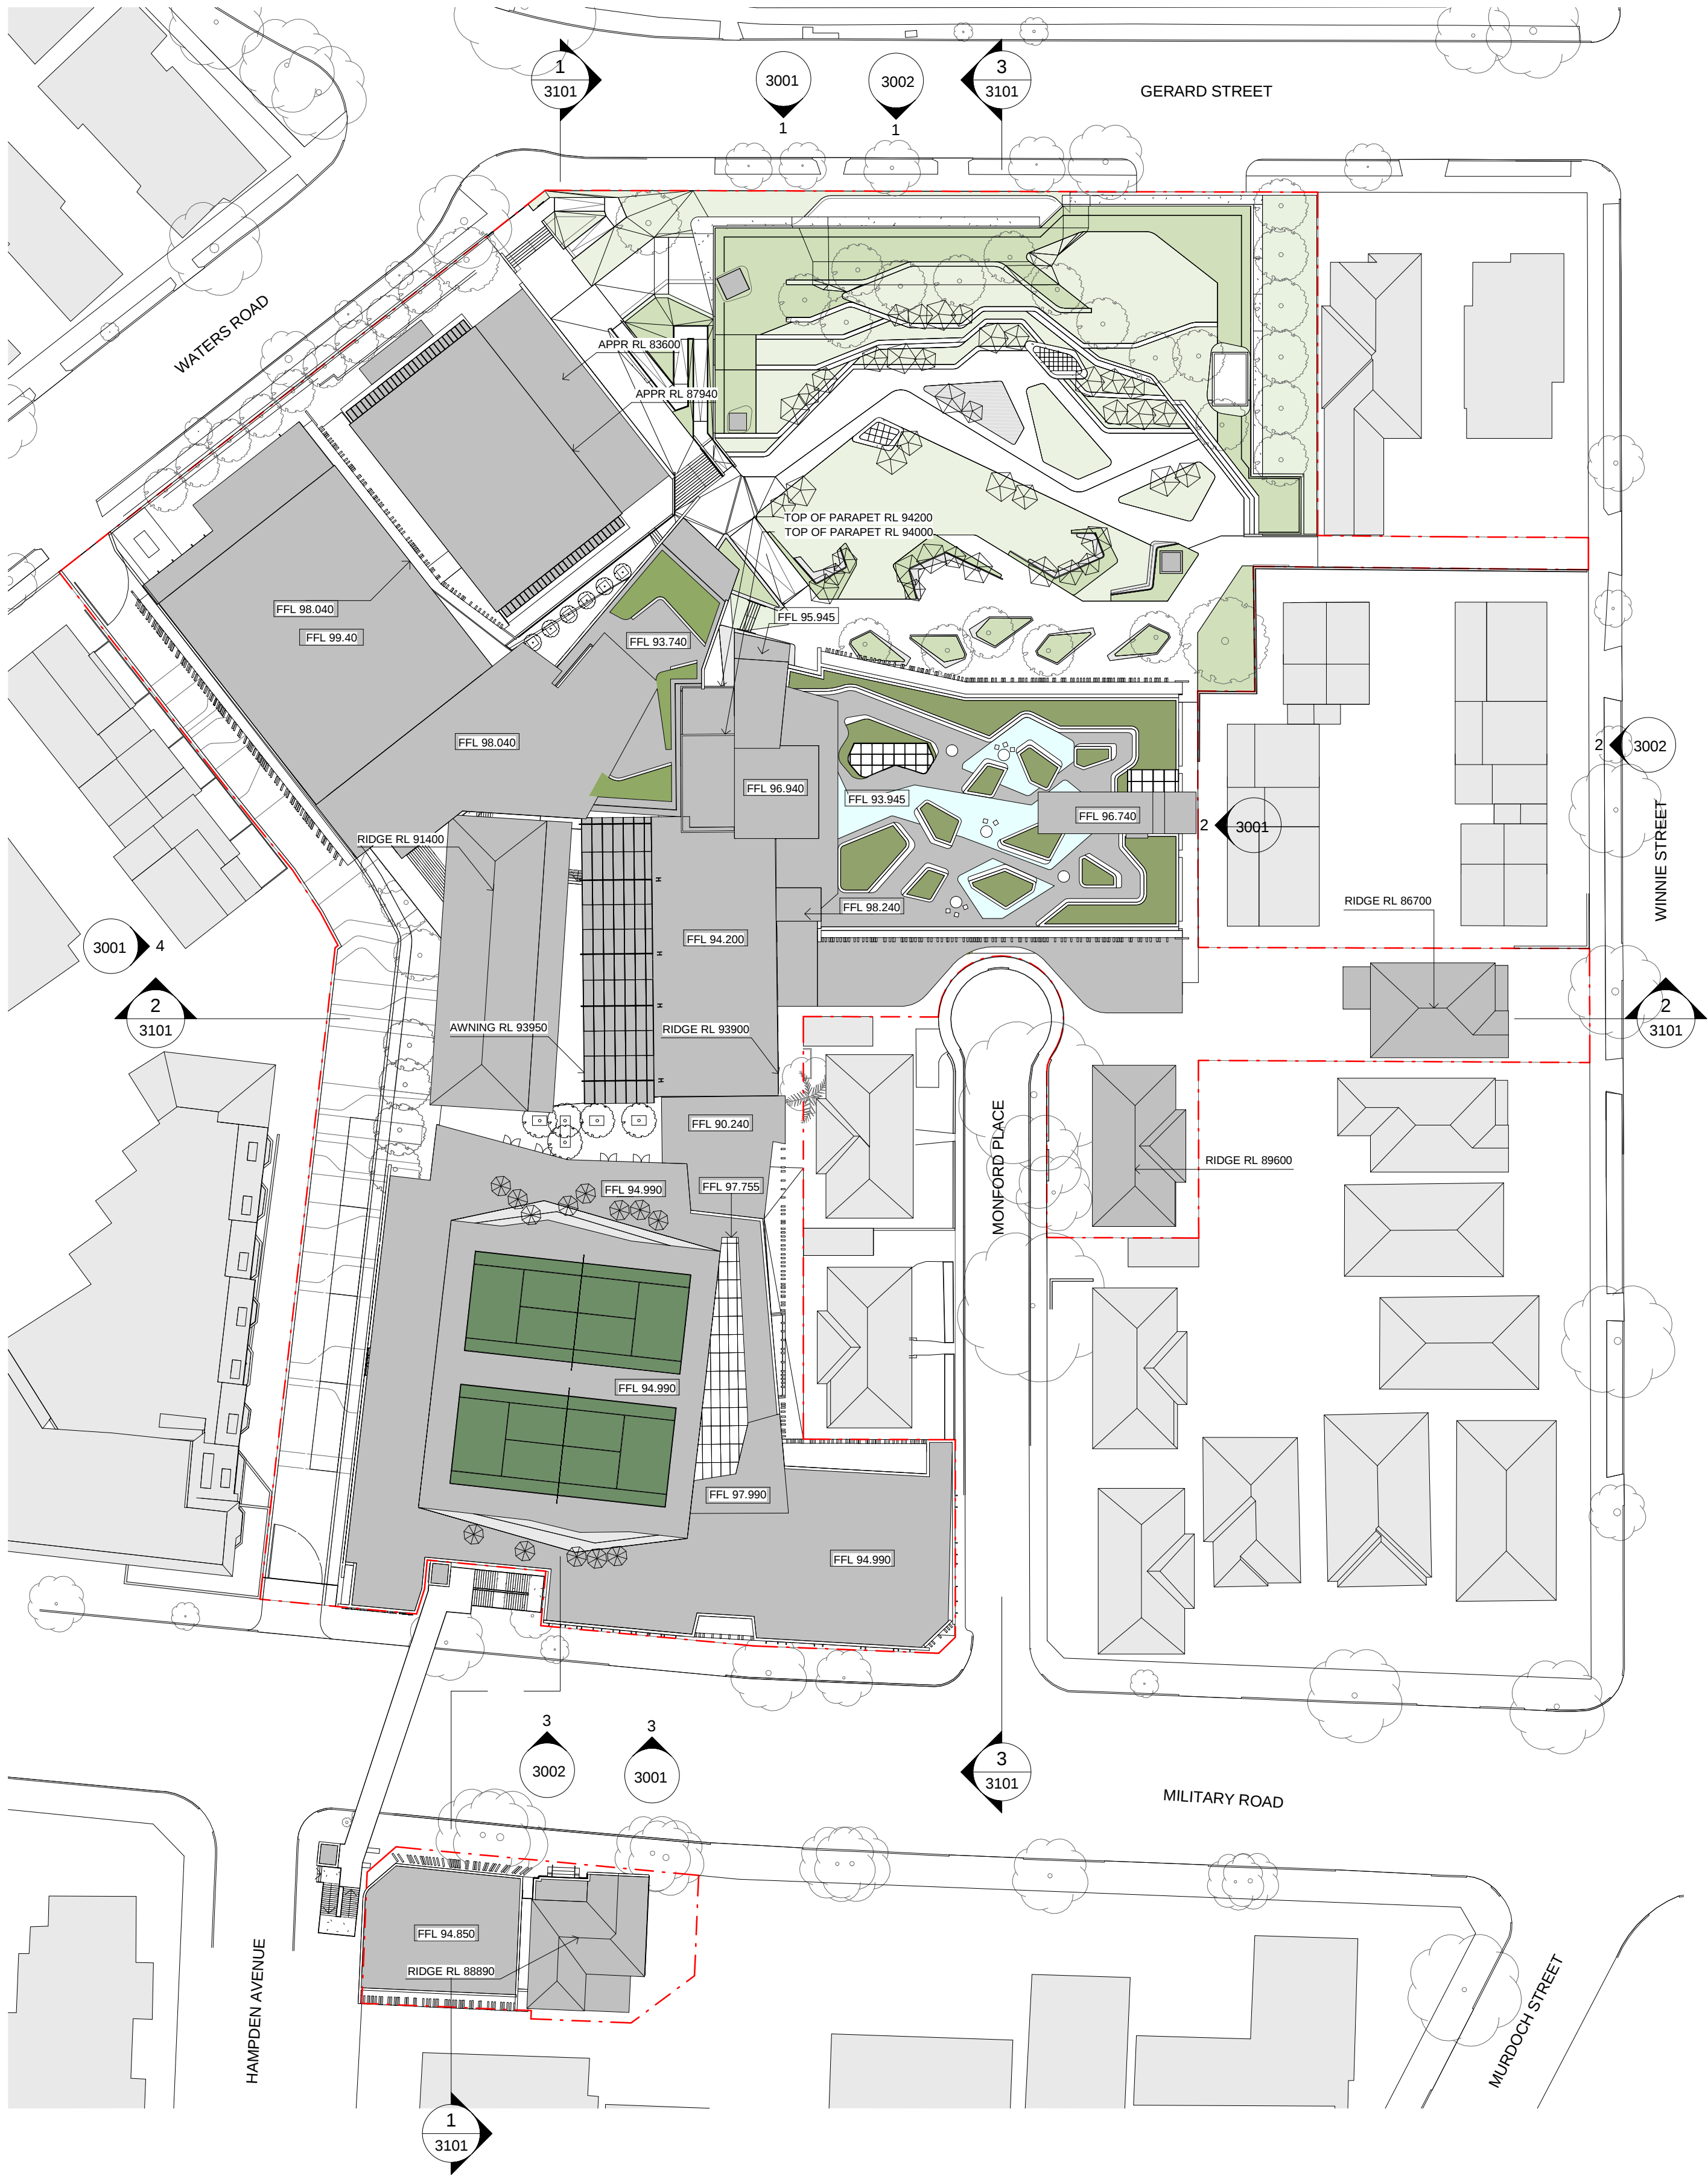

1 ROOF PLAN

1 : 500

CLIENT
Redlands
T +61 2 9968 9802
F +61 2 9909 3228

REDLANDS
LET YOUR LIGHT SHINE

PROJECT MANAGER
Sandrick Project Directions / Bloompark Consulting
T +61 2 8860 9494 / +61 2 9957 1473
TOWN PLANNING
Urbis
T +61 2 8233 9900
STRUCTURAL & CIVIL
TTW
T +61 2 9439 7288 F +61 2 9439 3146

ESD, ELECTRICAL & MECHANICAL
Steensen Varming
T +61 2 9967 2200
HYDRAULIC
Insync Services
T +61 9262 3400
ACOUSTIC
Wilkinson Murray
T +61 2 9437 4611

TRAFFIC
Traffix
T +61 8324 9700
LANDSCAPE
Silk Consulting Landscape Architects
T +61 2 9966 1960
QUANTITY SURVEYOR
Rider Levett Bucknall
T +61 2 9922 2277

Rev	Date	Description	Checked	Auth.
A	13/05/15	Issued for SSDA ToA	RD	AK

LEGEND

Proj. Dir	Proj. Arch	Drawn
AK	VC	Author
Job No.	Date	Scale
141091	MAY 15	1 : 500 @ A1
NSW Nominated Architects: Robert Denton Reg. No. 5782 Alex Kibble Reg. No. 6015		

Do not scale drawings. Verify all dimensions on site. Notify architect of all discrepancies

Project
REDLANDS SENIOR CAMPUS MASTERPLAN
Drawing Title
PROPOSED MASTERPLAN - ROOF LEVEL PLAN
Drawing No.
AR-MP-2004

Revision
A

Tanner Kibble Denton Architects Pty Ltd
PO Box 660 Darlinghurst NSW 1300 Australia
Level 1, 19 Foster Street, Surry Hills NSW 2010 Australia
T +61 2 9281 4399
F +61 2 9281 4337
www.tkda.com.au

TKDArchitects
Tanner Kibble Denton