


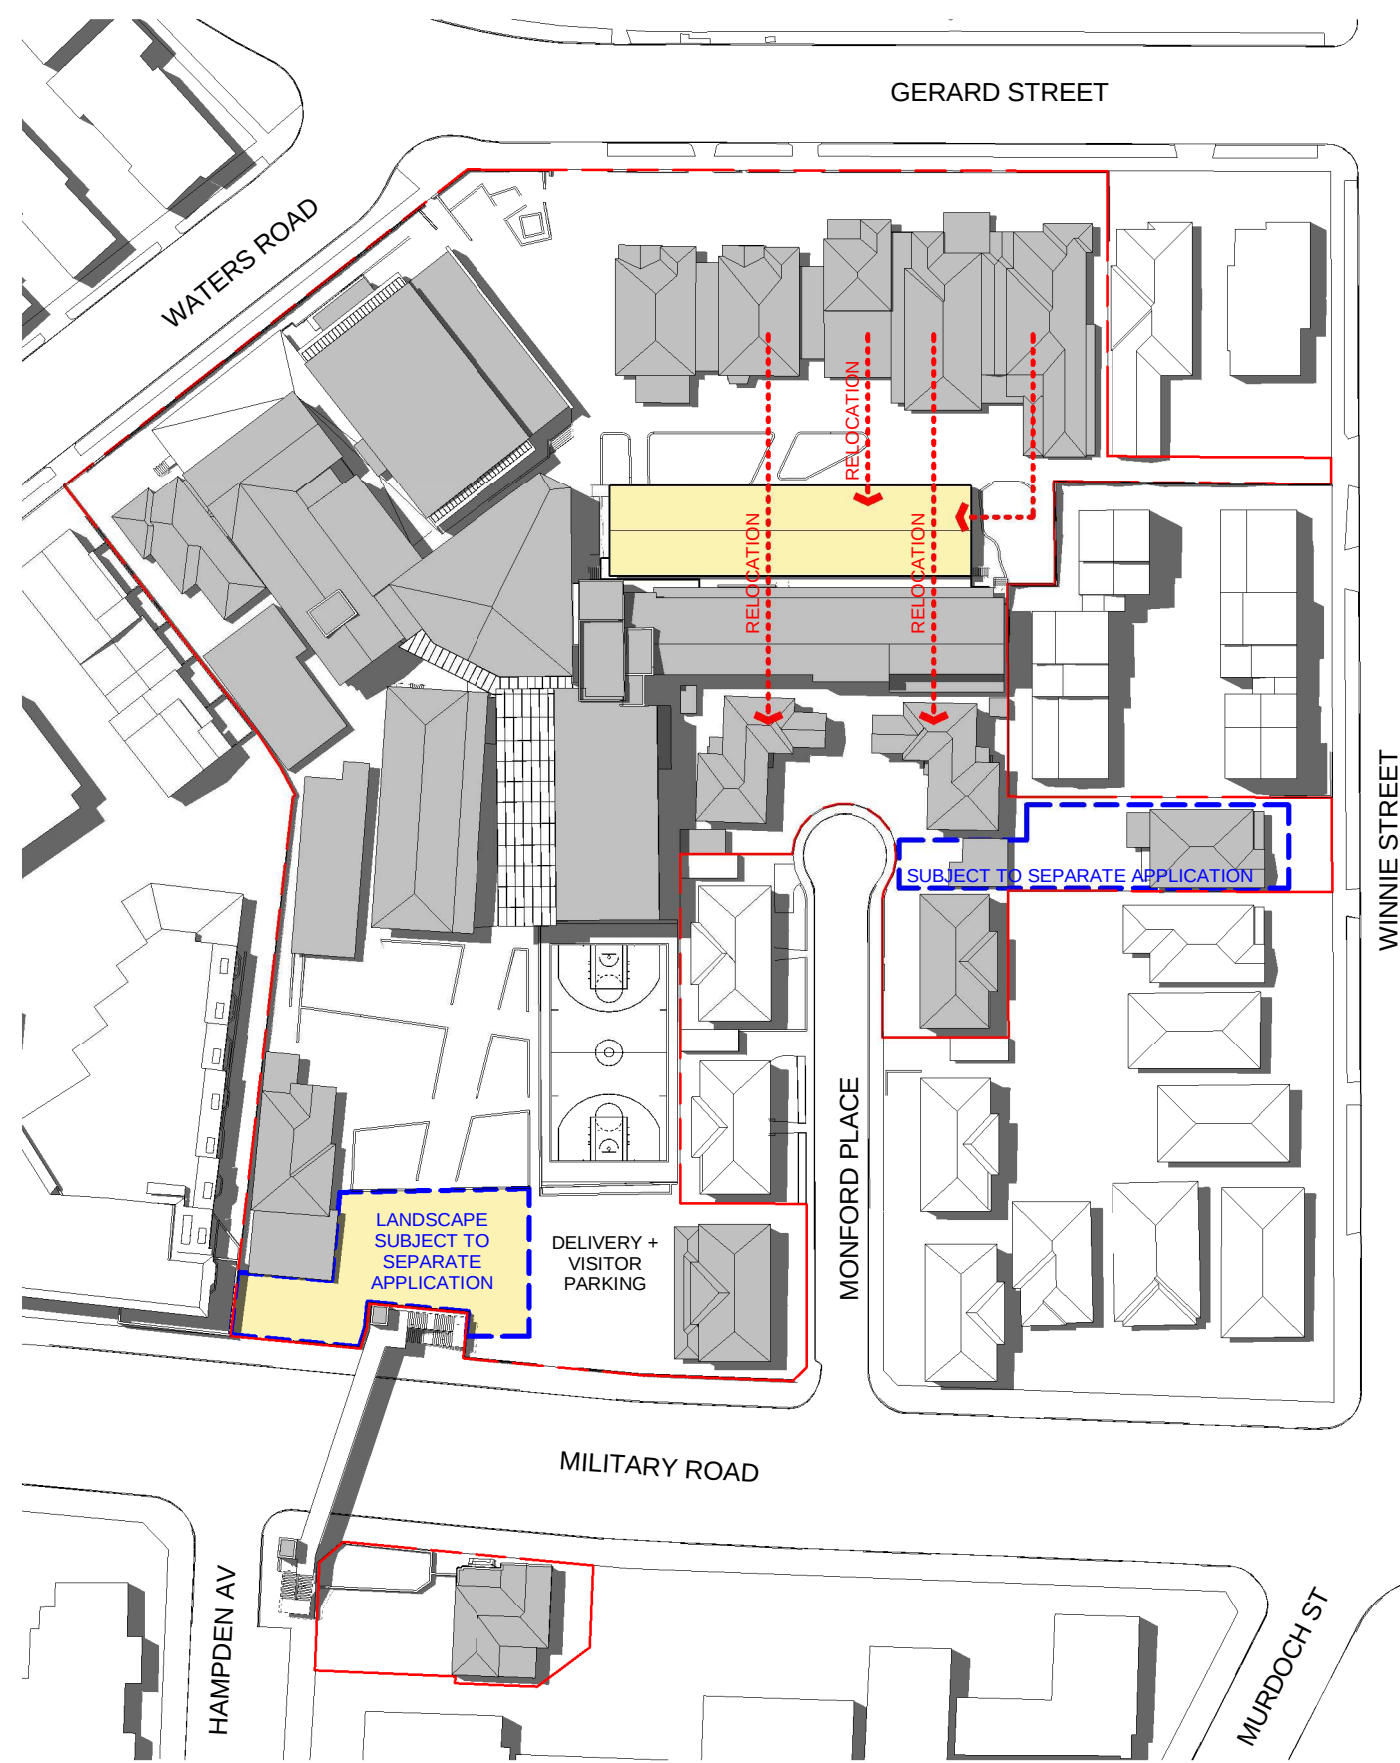

STAGE 1A PHASE 1


DEMOLITION OF LANDSCAPE
AND ERECTION OF 7
DEMOUNTABLE CLASSROOMS
FOR RELOCATION OF MUSIC,
PERFORMING ARTS AND
VISUAL ARTS.

RELOCATION OF MUSIC, STAFF
ROOMS, STORAGE AND VISUAL
ARTS TO 7 & 8 MONFORD
PLACE.

LANDSCAPE FORECOURT
EXPANSION ALONG MILITARY
ROAD.

NOTES:

1. FOR DEMOUNTABLE CLASSROOMS REFER TO DRAWING AR.DA.2041.
2. FOR INTERIM WORKS IN 7 & 8 MONFORD PLACE REFER TO DRAWINGS AR.DA.2031-2032-3031 & 3131.

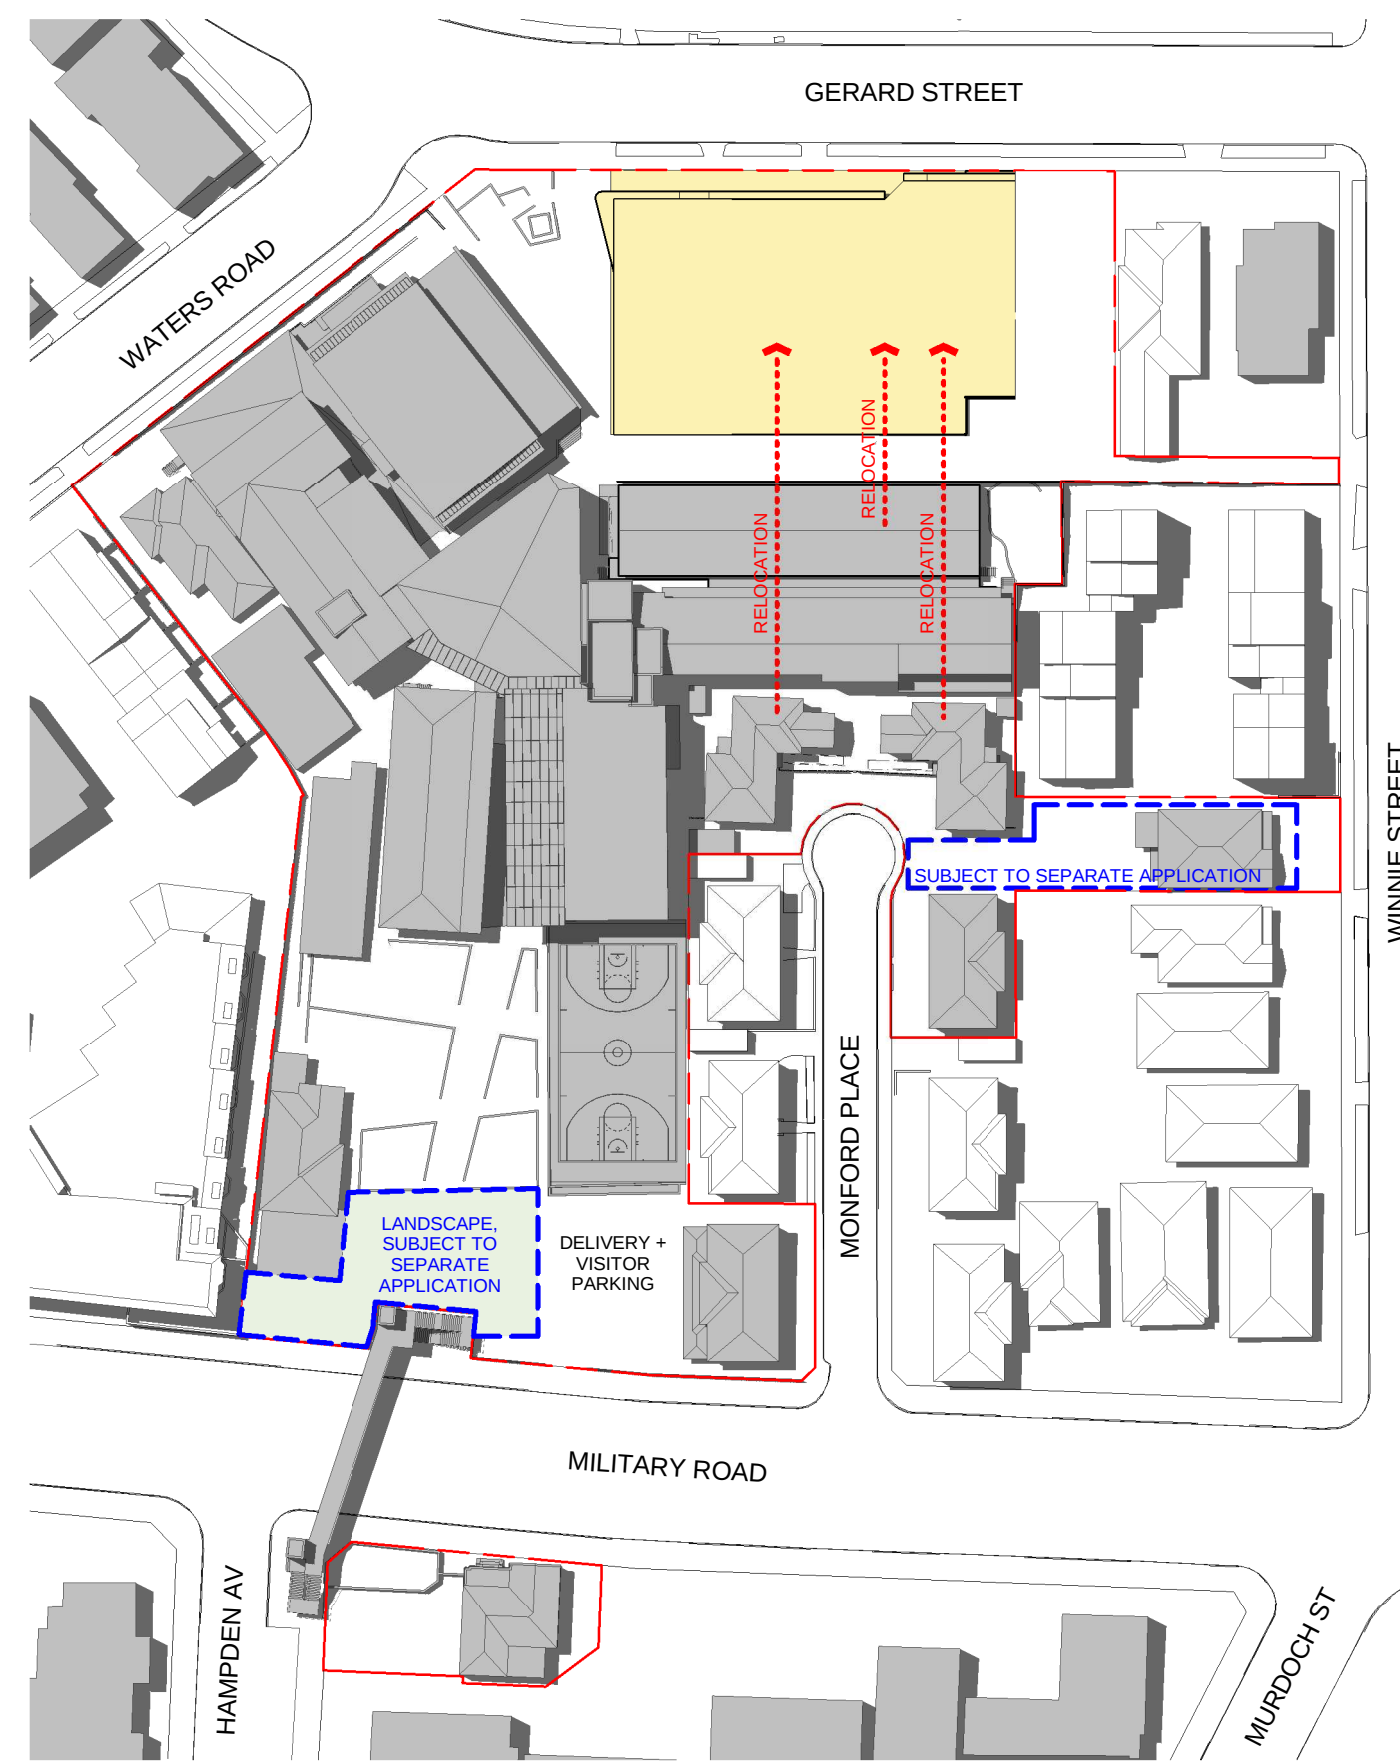


STAGE 1B

CONSTRUCTION OF SHELL
FOR CAR PARK / MUSIC /
GENERAL CLASSROOMS /
INFRASTRUCTURE.

RELOCATION OF
TEMPORARY FACILITIES IN
7 & 8 MONFORD PLACE AND
DEMOUNTABLES IN THE
NEW BUILDING UPON
COMPLETION.

NOTES:

1. FOR INTERIM MUSIC LAYOUT REFER TO DRAWING AR.DA.2051.

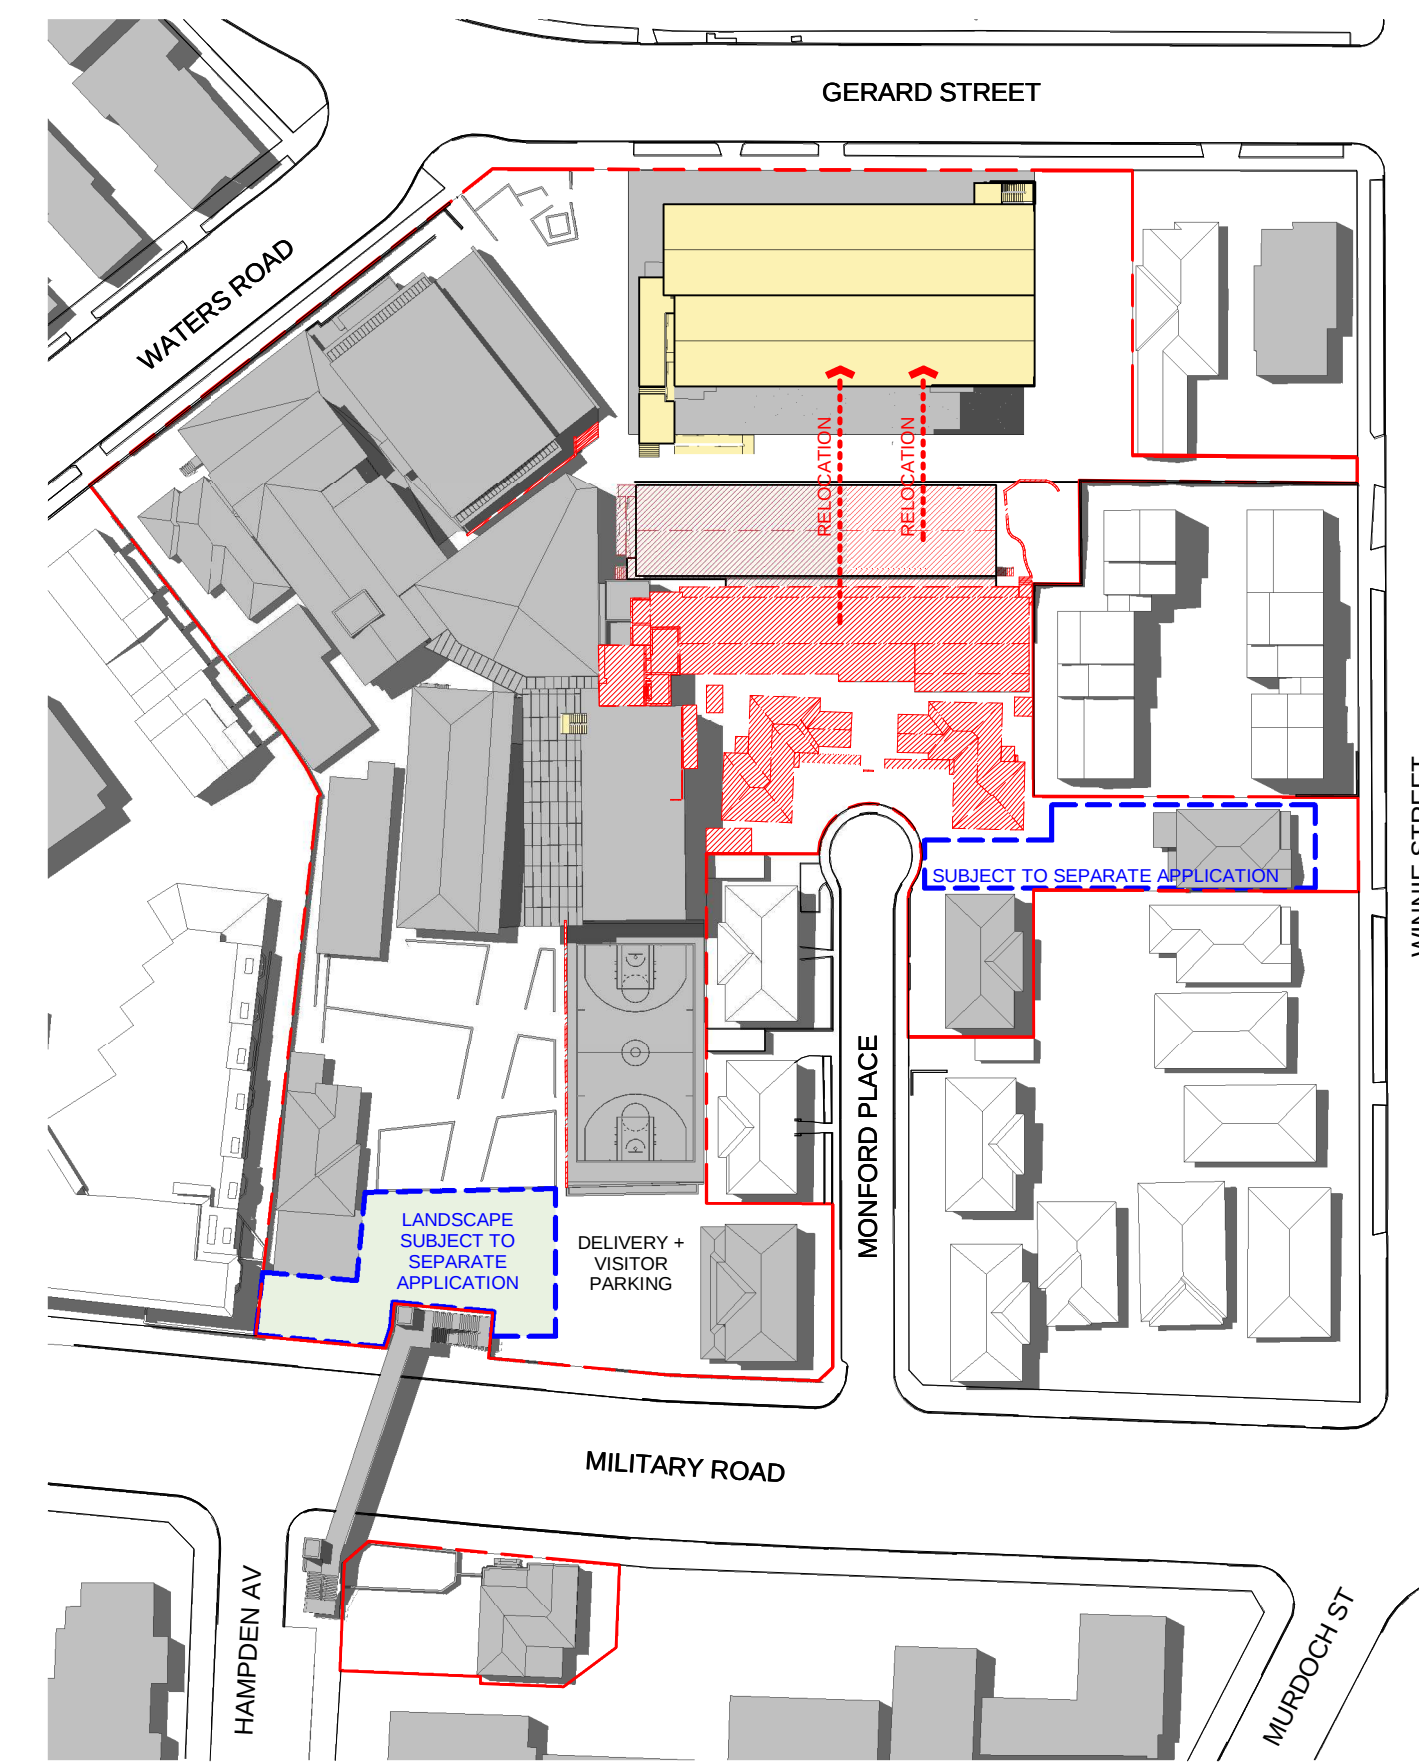

STAGE 1C PHASE 1


INSTALLATION OF 7
ADDITIONAL DEMOUNTABLE
CLASSROOMS AND
RELOCATION OF EXISTING 7
ON TOP OF MUSIC TO
ACCOMMODATE FACULTIES
FROM MOWLL BUILDING (14
DEMOUNTABLES IN TOTAL).

INSTALLATION OF A NEW TEMPORARY SCAFFOLDING STAIR AT ROSEBY BUILDING FOR EGRESS LEVELS 1 TO 4

DEMOLITION OF BUILDINGS (7 & 8 MONFORD PLACE, GARAGES/ SHEDS AND MOWLL BUILDING).


NOTES:

1. FOR DEMOUNTABLE CLASSROOMS REFER TO DRAWING AR.DA.2042.

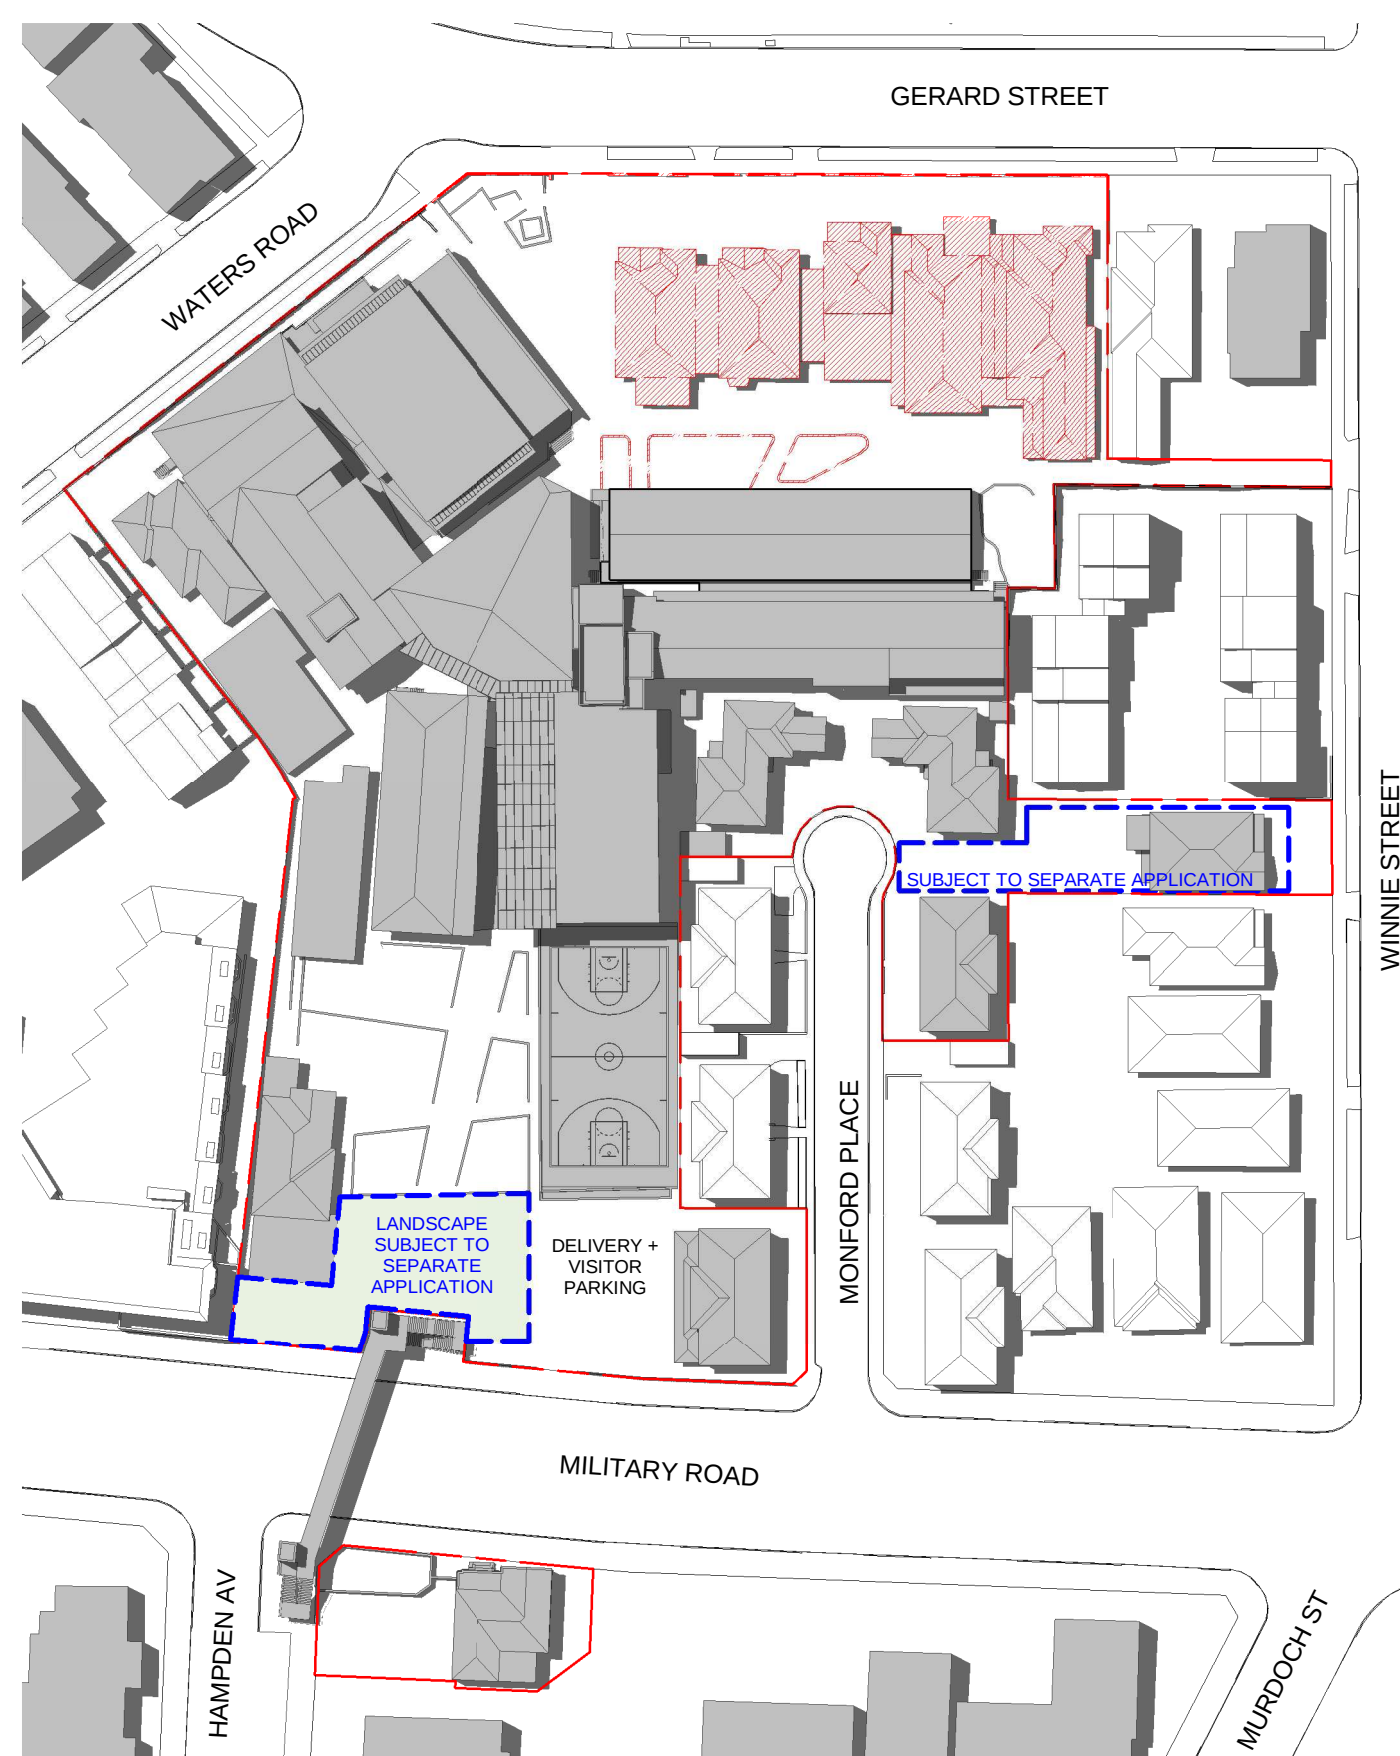

STAGE 1A PHASE 2

UPON RELOCATION, DEMOLITION
OF GERARD STREET COTTAGES
(1, 3, 7, 9 & 11 GERARD STREET)

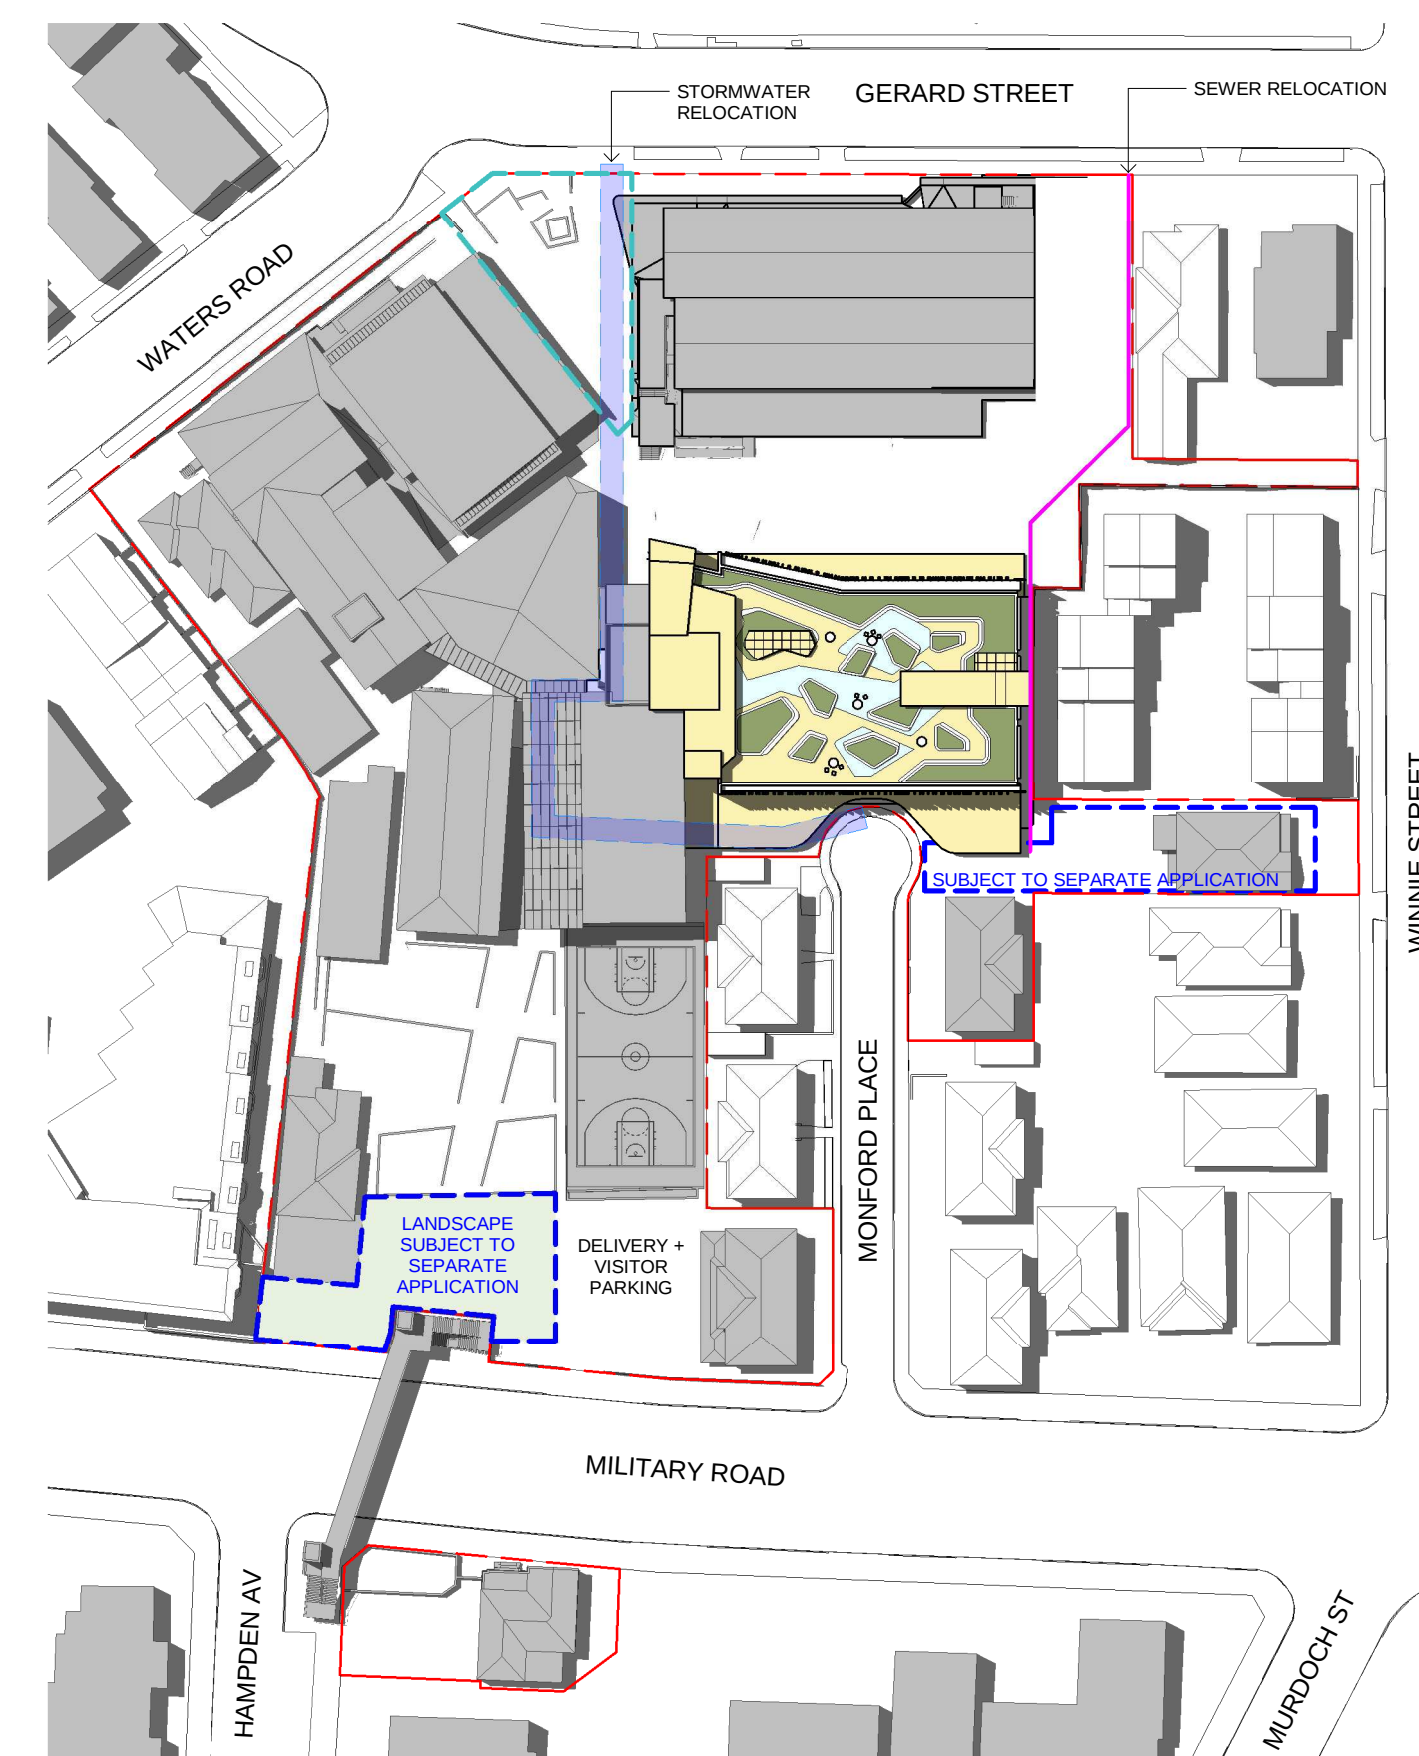

STAGE 1C PHASE 2

STORMWATER RELOCATION.

SEWER RELOCATION.

CONSTRUCTION OF NEW
LEARNING HUB.

CLIENT	PROJECT MANAGER	ESD, ELECTRICAL & MECHANICAL	TRAFFIC
Redlands	Sandrick Project Directions / Blompark Consulting	Steensen Varming	Traffix
T +61 2 9968 9802 F +61 2 9909 3228	T +61 2 9890 9484 / +61 2 9957 1473	T +61 2 9967 2200	T +61 8324 8700
	TOWN PLANNING	HYDRAULIC	LANDSCAPE
	Urbis	Insync Services	Silk Consulting Landscape Architects
	T +61 2 8233 9900	T +61 9262 3400	T +61 2 9966 1960
	STRUCTURAL & CIVIL	ACOUSTIC	QUANTITY SURVEYOR
	TTW	Wilkinson Murray	Rider Levett Bucknall
	T +61 2 9439 7288 F +61 2 9439 3146	T +61 2 9437 4611	T +61 2 9922 2277

Rev	Date	Description	Checked	Auth
A	13/05/15	Issued for SSDA ToA	AK	RD

LEGEND

	DEMOLISHED BUILDING
	PROPOSED NEW BUILDING
	PROPOSED NEW LANDSCAPE
	EXISTING BUILDING ON SITE
	PROPERTY LINE

Proj. Dir	Proj. Arch	Drawn
RD	VC	VC
Job No.	Date	Scale
141111	MAY 15	1 : 1000 @ A1

NSW Nominated Architects:
 Robert Denton Reg. No. 5782
 Alex Kibble Reg. No. 6015




Project
REDLANDS SENIOR CAMPUS
STAGE 1 BUILDING
MONFORD PLACE LEARNING HUB
Drawing Title
STAGE 1 SUB STAGING DIAGRAMS 1

Tanner Kibble Denton Architects Pty Ltd
PO Box 660 Darlinghurst NSW 1300 Australia
Level 1, 19 Foster Street, Surry Hills NSW 2010 Australia
T +61 2 9281 4399
F +61 2 9281 4337
www.tkda.com.au

Drawing No.	Revision
AR-DA-1101	A




TKDArchitects
Tanner Kibble Denton

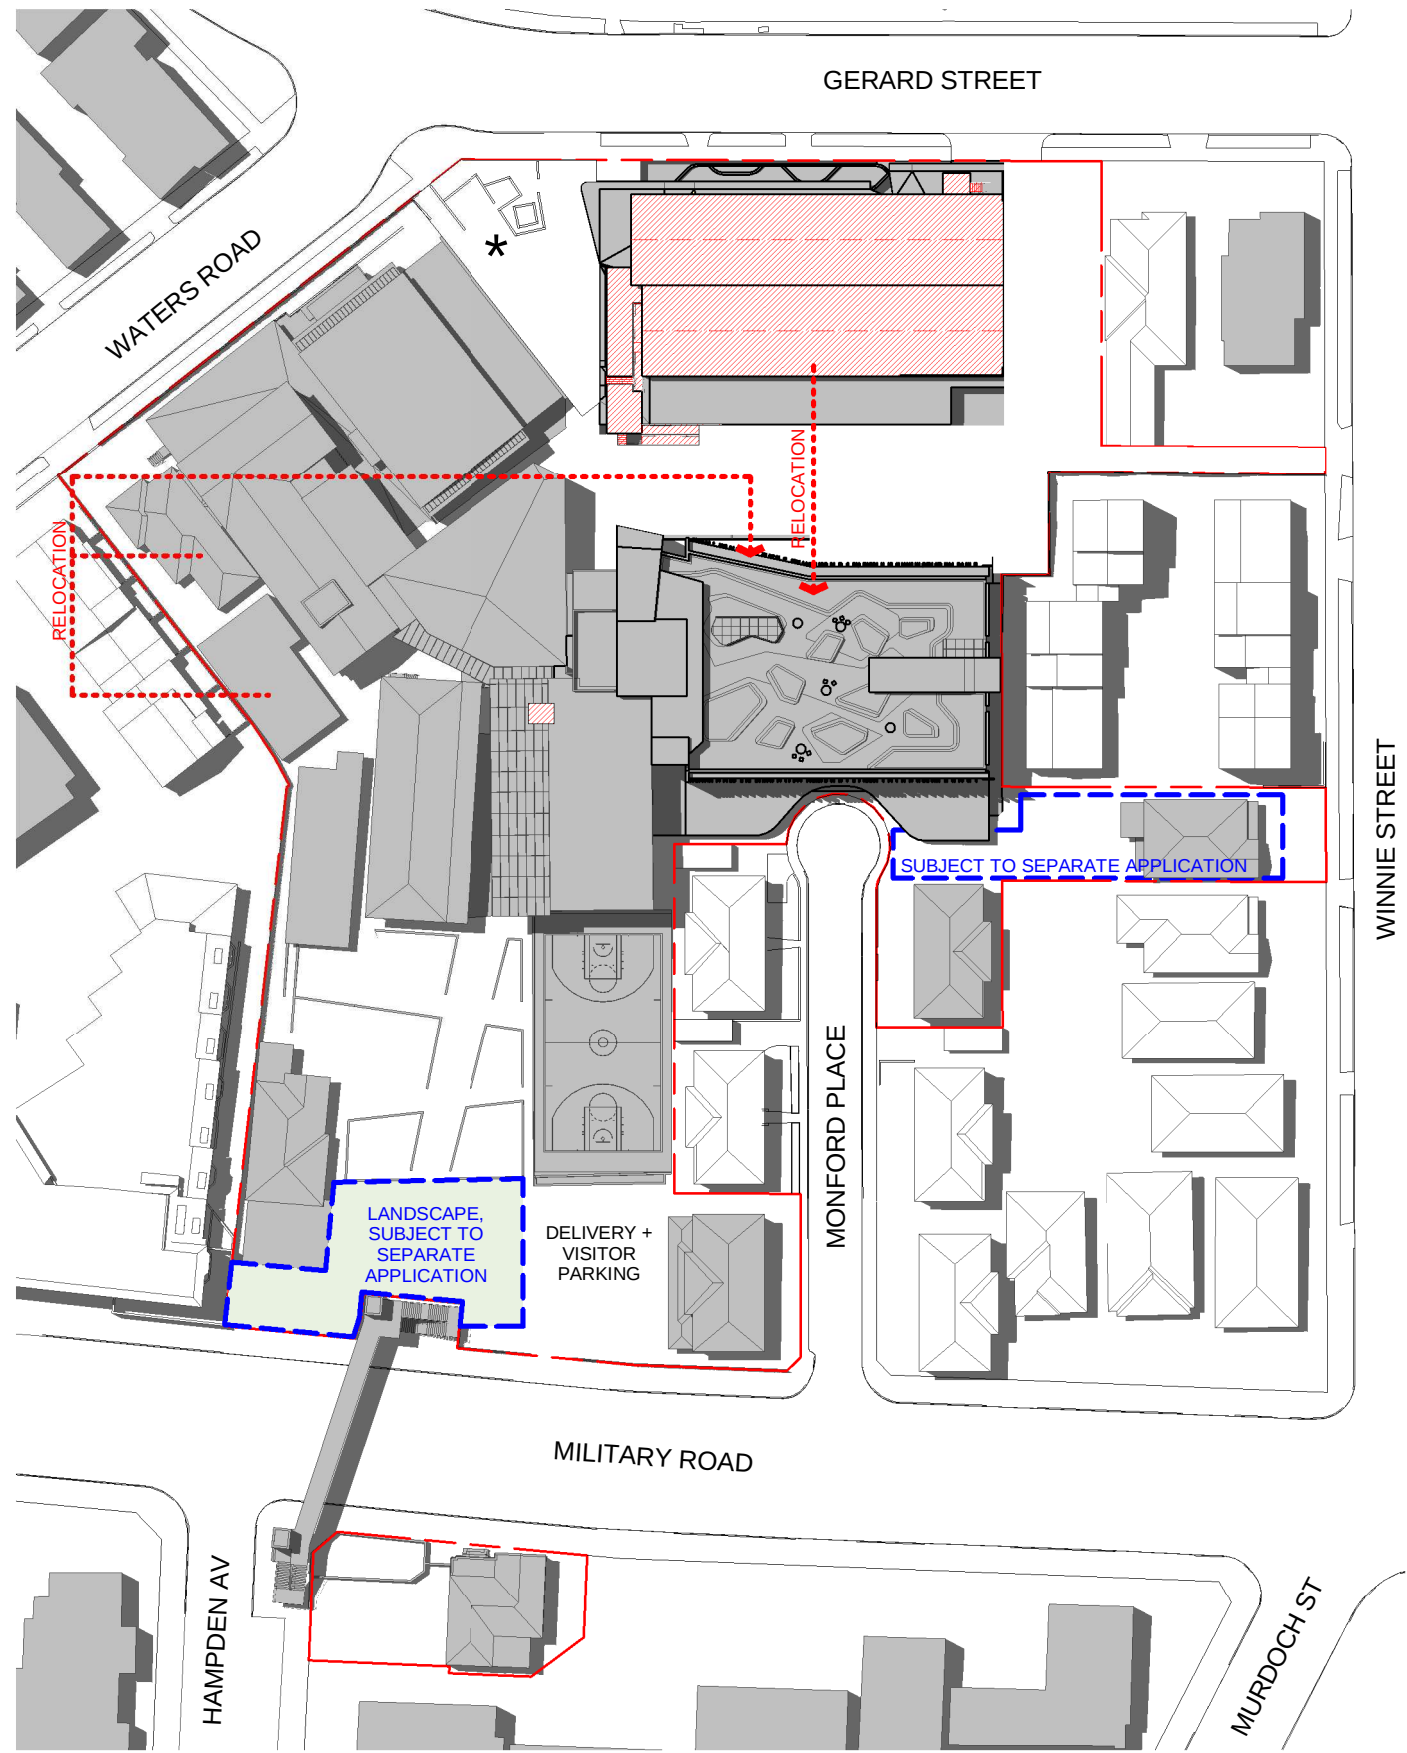

STAGE 1D PHASE 1

RELOCATION OF FACULTIES INTO THE NEW LEARNING HUB.
REMOVAL OF 14 DEMOUNTABLE CLASSROOMS.
DEMOLITION OF TEMPORARY EGRESS STAIRS IN THE ROSEBY BUILDING.

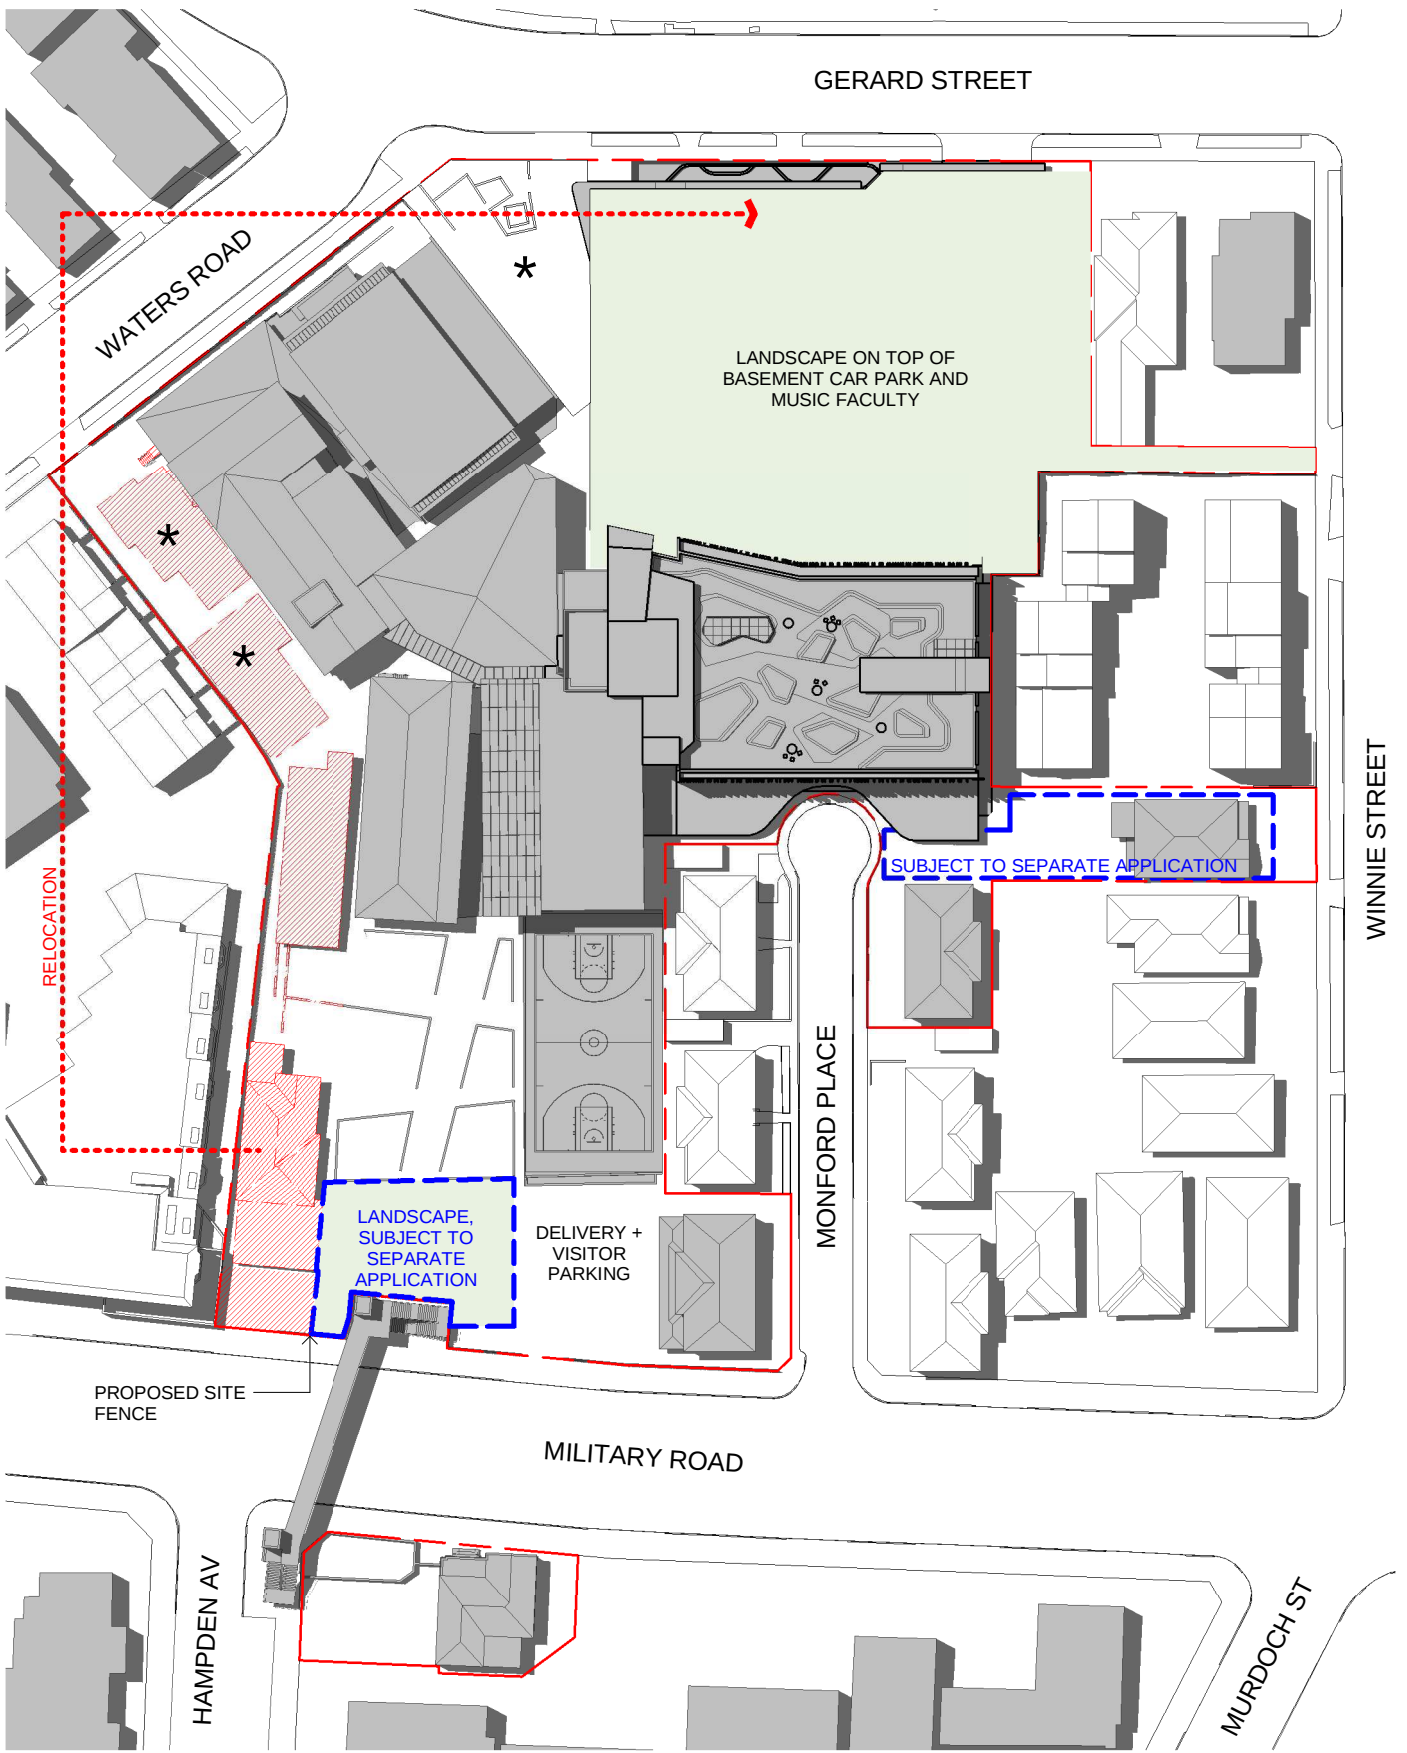


STAGE 1E PHASE 1

RELOCATION OF PASTORAL CARE TO THE MUSIC HUB (BASEMENT).
DEMOLITION OF REDUNDANT COTTAGES.


1 SITE PLAN - STAGE 1D PHASE 1
1 : 1000

3 SITE PLAN - STAGE 1E PHASE 1
1 : 1000

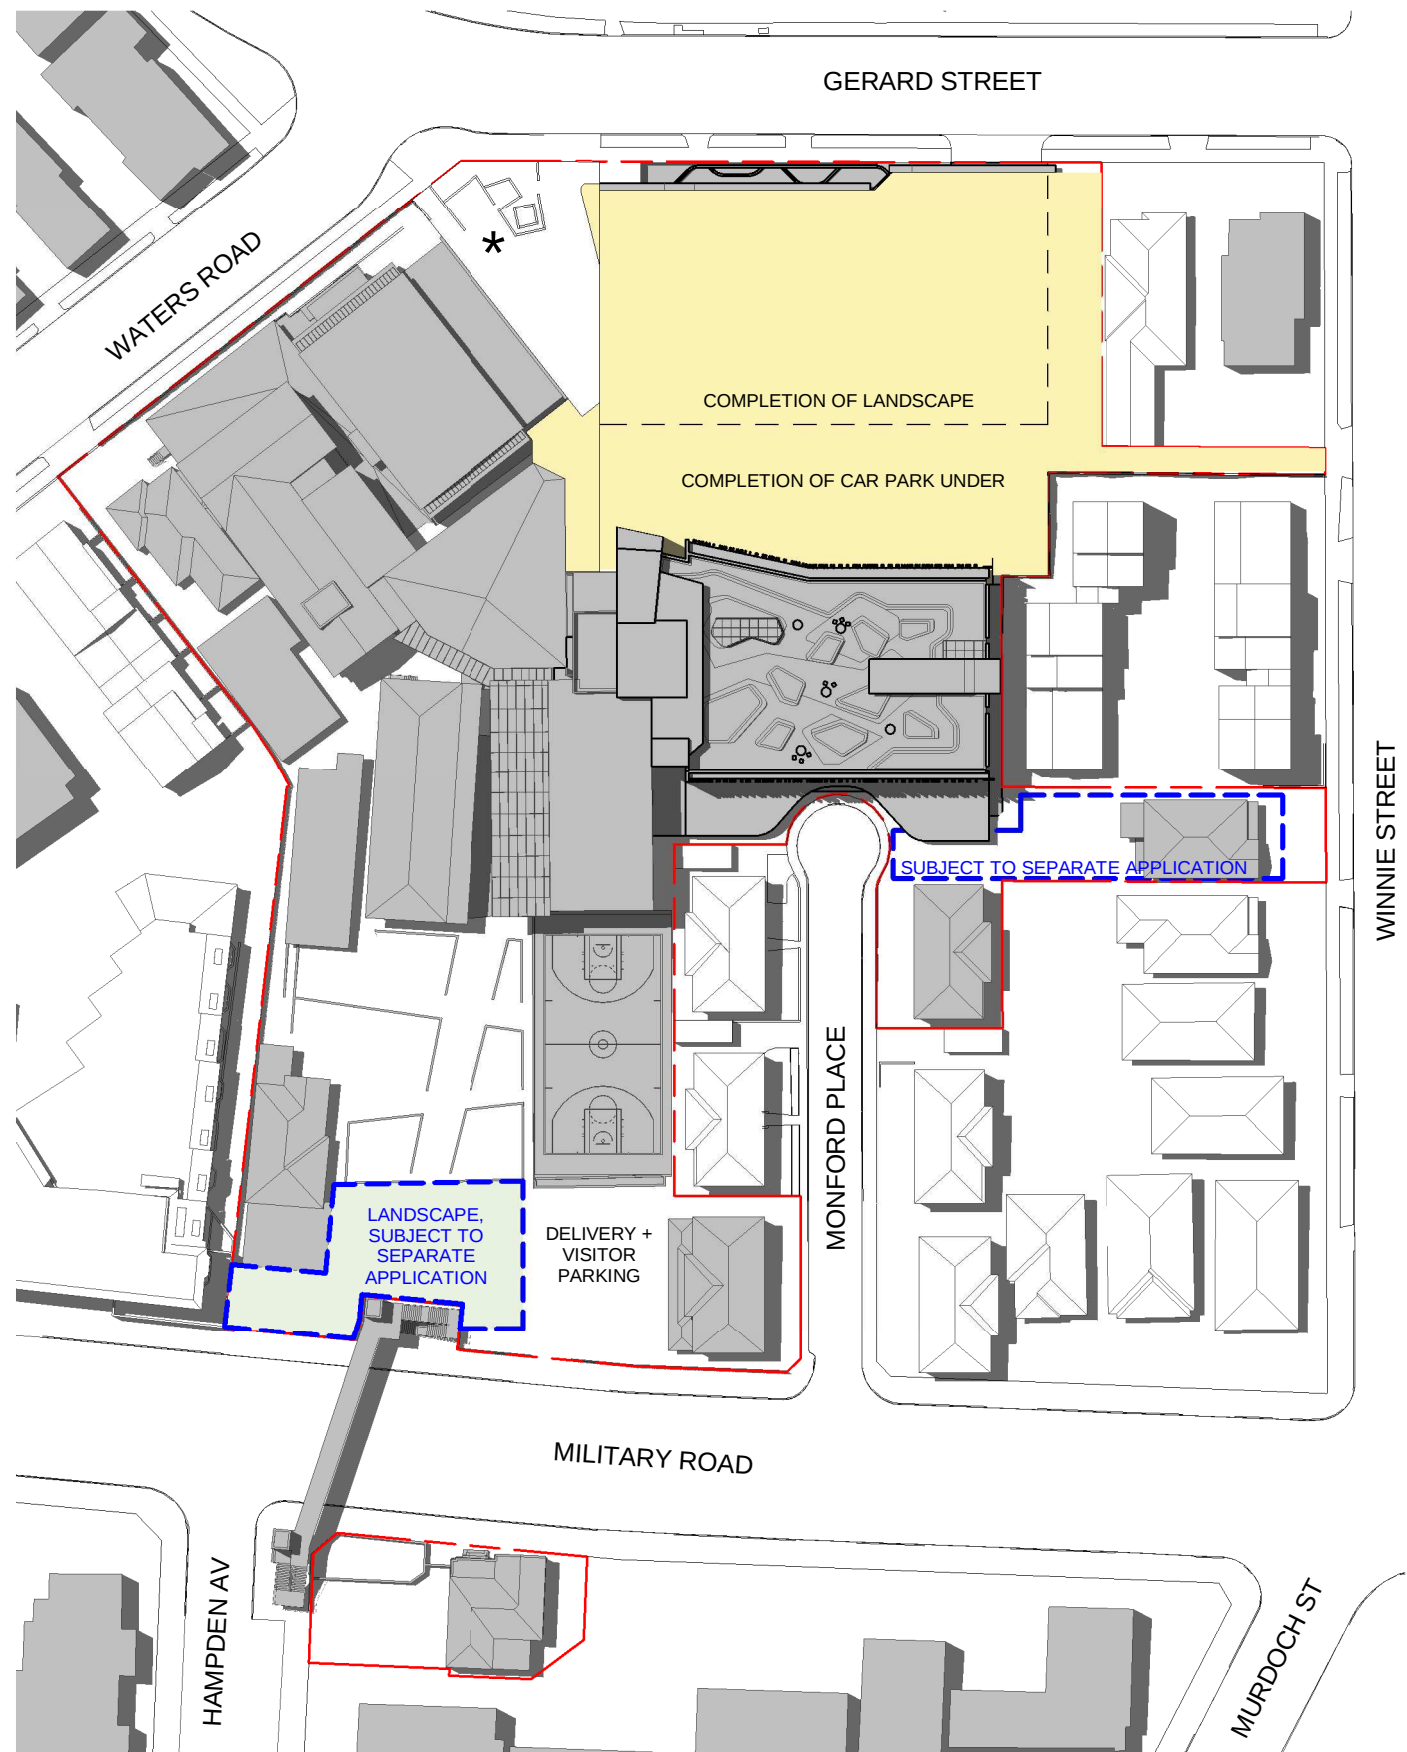

STAGE 1D PHASE 2

COMPLETION OF CAR PARK AND LANDSCAPE.
GARBAGE ENCLOSURE RELOCATION TO THE NEW INTERNAL DRIVEWAY.

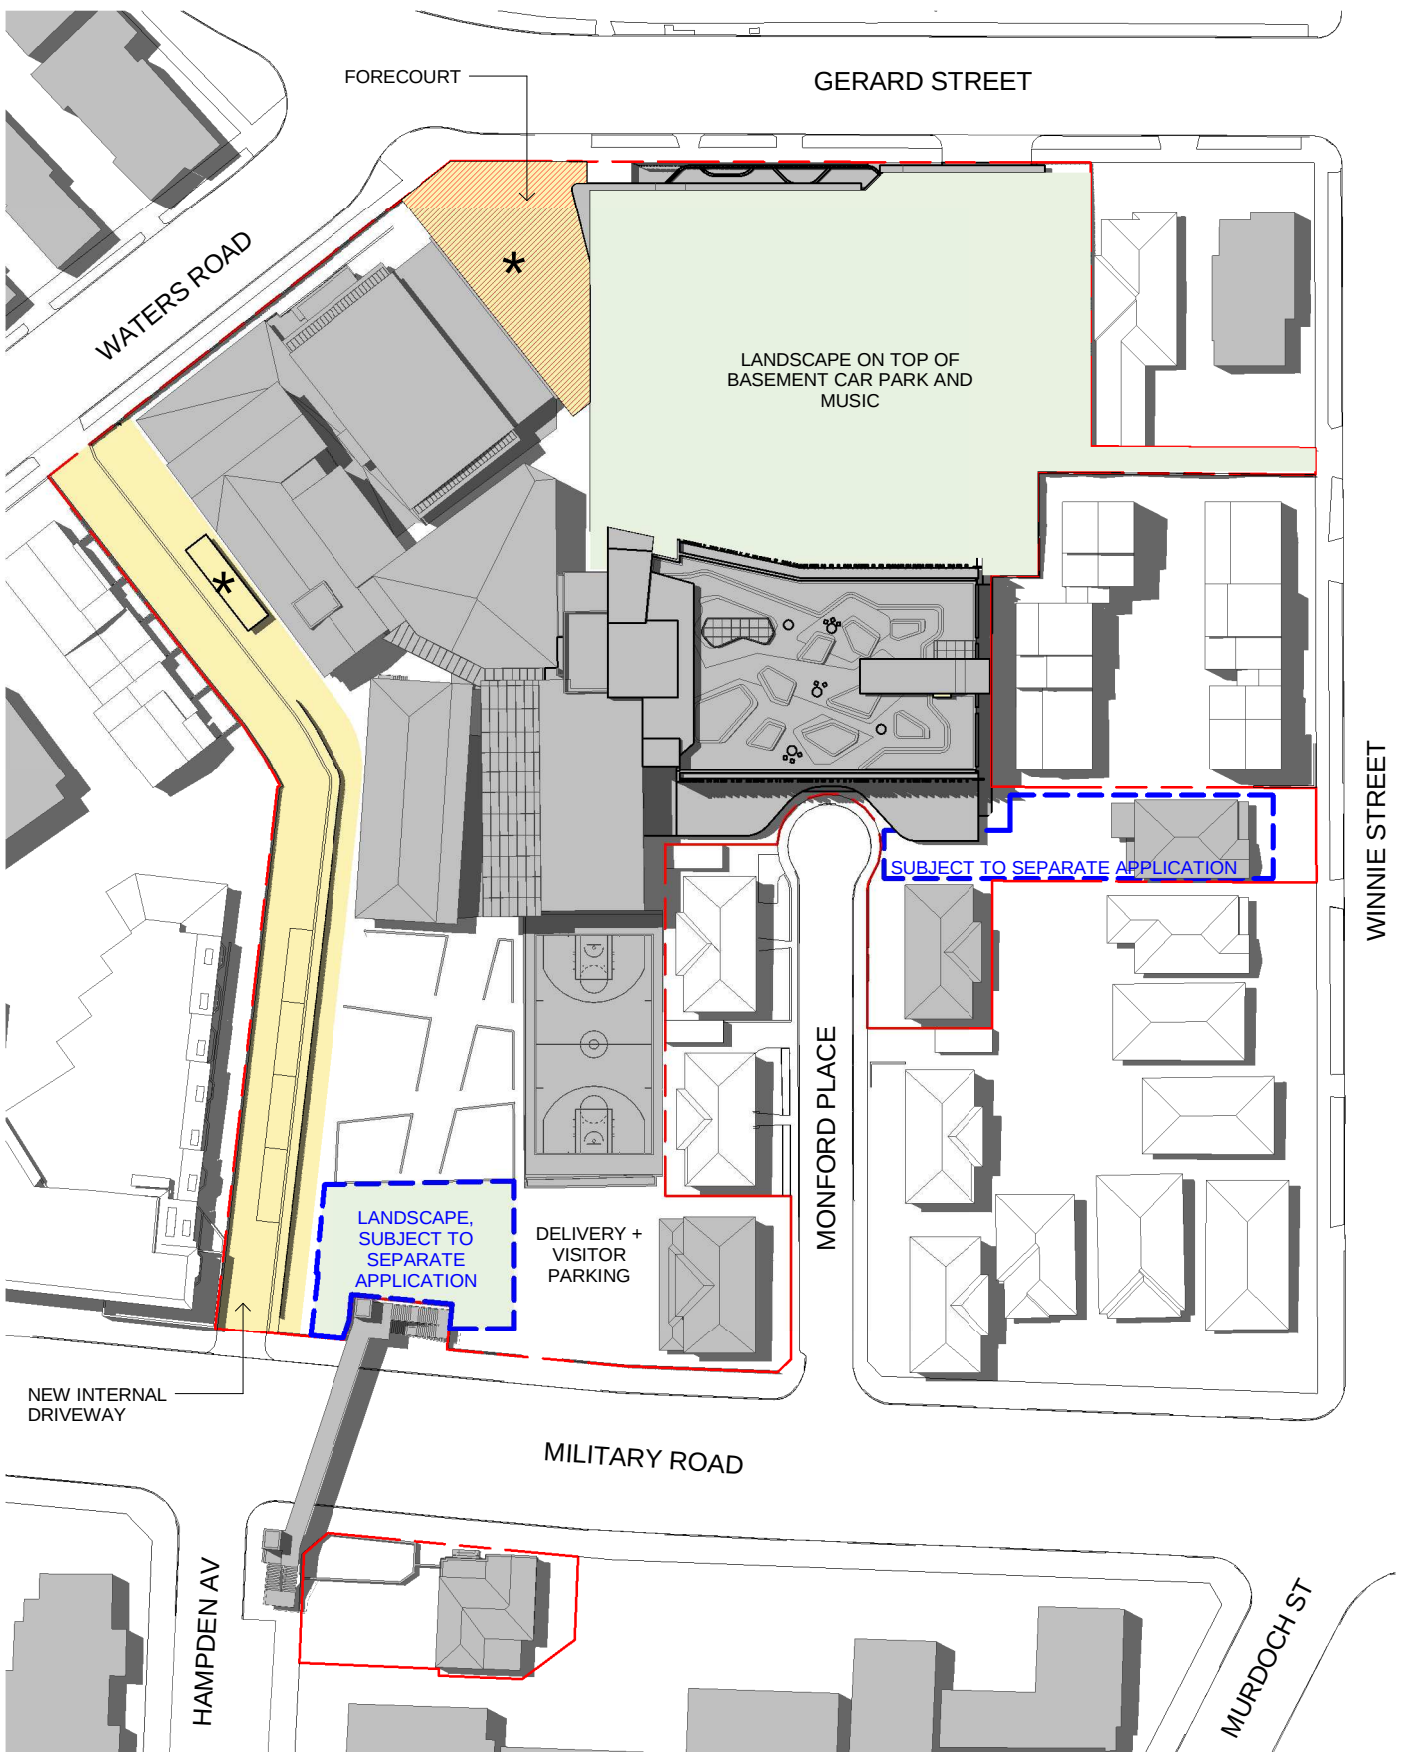

STAGE 1E PHASE 2

CONSTRUCTION OF NEW INTERNAL DRIVEWAY AND BUS PARKING ALONG THE WESTERN BOUNDARY.
DEMOLITION AND CONSTRUCTION OF FORECOURT.

2 SITE PLAN - STAGE 1D PHASE 2
1 : 1000

4 SITE PLAN - STAGE 1E PHASE 2
1 : 1000

★ DEMOLITION OF DESIGN AND TECHNOLOGY COTTAGES / RELOCATION OF GARBAGE ROOM / DEMOLITION AND CONSTRUCTION OF FORECOURT ARE SUBJECT TO OPERATIONAL REQUIREMENTS.

CLIENT Redlands T +61 2 9968 9802 F +61 2 9909 3228	PROJECT MANAGER Sandrick Project Directions / Bloompark Consulting T +61 2 8860 9494 / +61 2 9957 1473	ESD, ELECTRICAL & MECHANICAL Steenens Varming T +61 2 9967 2200	TRAFFIC Traffix T +61 8324 8700
	TOWN PLANNING Urbis T +61 2 8233 9900	HYDRAULIC Insync Services T +61 9262 3400	LANDSCAPE Silk Consulting Landscape Architects T +61 2 9966 1960
	STRUCTURAL & CIVIL TTW T +61 2 9439 7288 F +61 2 9439 3146	ACOUSTIC Wilkinson Murray T +61 2 9437 4611	QUANTITY SURVEYOR Rider Levett Bucknall T +61 2 9922 2277

Rev	Date	Description	Checked	Auth.
A	13/05/15	Issued for SSDA ToA	AK	RD

LEGEND	
	DEMOLISHED BUILDING
	PROPOSED NEW BUILDING
	PROPOSED NEW LANDSCAPE
	EXISTING BUILDING ON SITE
	PROPERTY LINE

Proj. Dir RD	Proj. Arch VC	Drawn VC
Job No. 141111	Date MAY 15	Scale 1 : 1000 @ A1
NSW Nominated Architects: Robert Denton Reg. No. 5782 Alex Kibble Reg. No. 6015		
Do not scale drawings. Verify all dimensions on site. Notify architect of all discrepancies		

Project REDLANDS SENIOR CAMPUS STAGE 1 BUILDING MONFORD PLACE LEARNING HUB
Drawing Title STAGE 1 SUB STAGING DIAGRAMS 2
Drawing No. AR-DA-1102

Tanner Kibble Denton Architects Pty Ltd PO Box 660 Darlinghurst NSW 1300 Australia Level 1, 19 Foster Street, Surry Hills NSW 2010 Australia T +61 2 9281 4399 F +61 2 9281 4337 www.tkda.com.au	TKD Architects Tanner Kibble Denton
---	---

