


1 ROOF PLAN
1 : 500

CLIENT
Redlands
T +61 2 9968 9802
F +61 2 9909 3228



PROJECT MANAGER
Sandrick Project Directions /
Bloompark Consulting
T +61 2 8860 9494 / +61 2 9957 1473

TOWN PLANNING
Urbis
T +61 2 8233 9900

STRUCTURAL & CIVIL
TTW
T +61 2 9439 7288 F +61 2 9439 3146

ESD, ELECTRICAL & MECHANICAL
Steensen Varming
T +61 2 9967 2200

HYDRAULIC
Insync Services
T +61 9262 3400

ACOUSTIC
Wilkinson Murray
T +61 2 9437 4611

TRAFFIC
Traffix
T +61 8324 8700

LANDSCAPE
Silk Consulting Landscape Architects
T +61 2 9966 1960

QUANTITY SURVEYOR
Rider Levett Bucknall
T +61 2 9922 2277

Rev	Date	Description	Checked	Auth.
A	13/05/15	Issued for SSDA ToA	RD	AK
B	08/10/15	Issued for Client Review	RD	AK
C	15/10/15	Issued for SSDA	RD	AK
D	16/11/15	Re-issued for SSDA	RD	AK

LEGEND

Proj. Dir	Proj. Arch	Drawn
AK	VC	Author
Job No.	Date	Scale
141091	NOV 15	1 : 500 @ A1

NSW Nominated Architects:
Robert Denton Reg. No. 5782
Alex Kibble Reg. No. 6015

Do not scale drawings. Verify all dimensions on site. Notify architect of all discrepancies

Project
REDLANDS SENIOR CAMPUS
MASTERPLAN

Drawing Title
PROPOSED MASTERPLAN -
ROOF LEVEL PLAN



Drawing No.
AR-MP-2004

Revision
D

Tanner Kibble Denton Architects Pty Ltd
PO Box 660 Darlinghurst NSW 1300 Australia
Level 1, 19 Foster Street, Surry Hills NSW 2010 Australia
T +61 2 9281 4399
F +61 2 9281 4337
www.tkda.com.au




TKD Architects
Tanner Kibble Denton

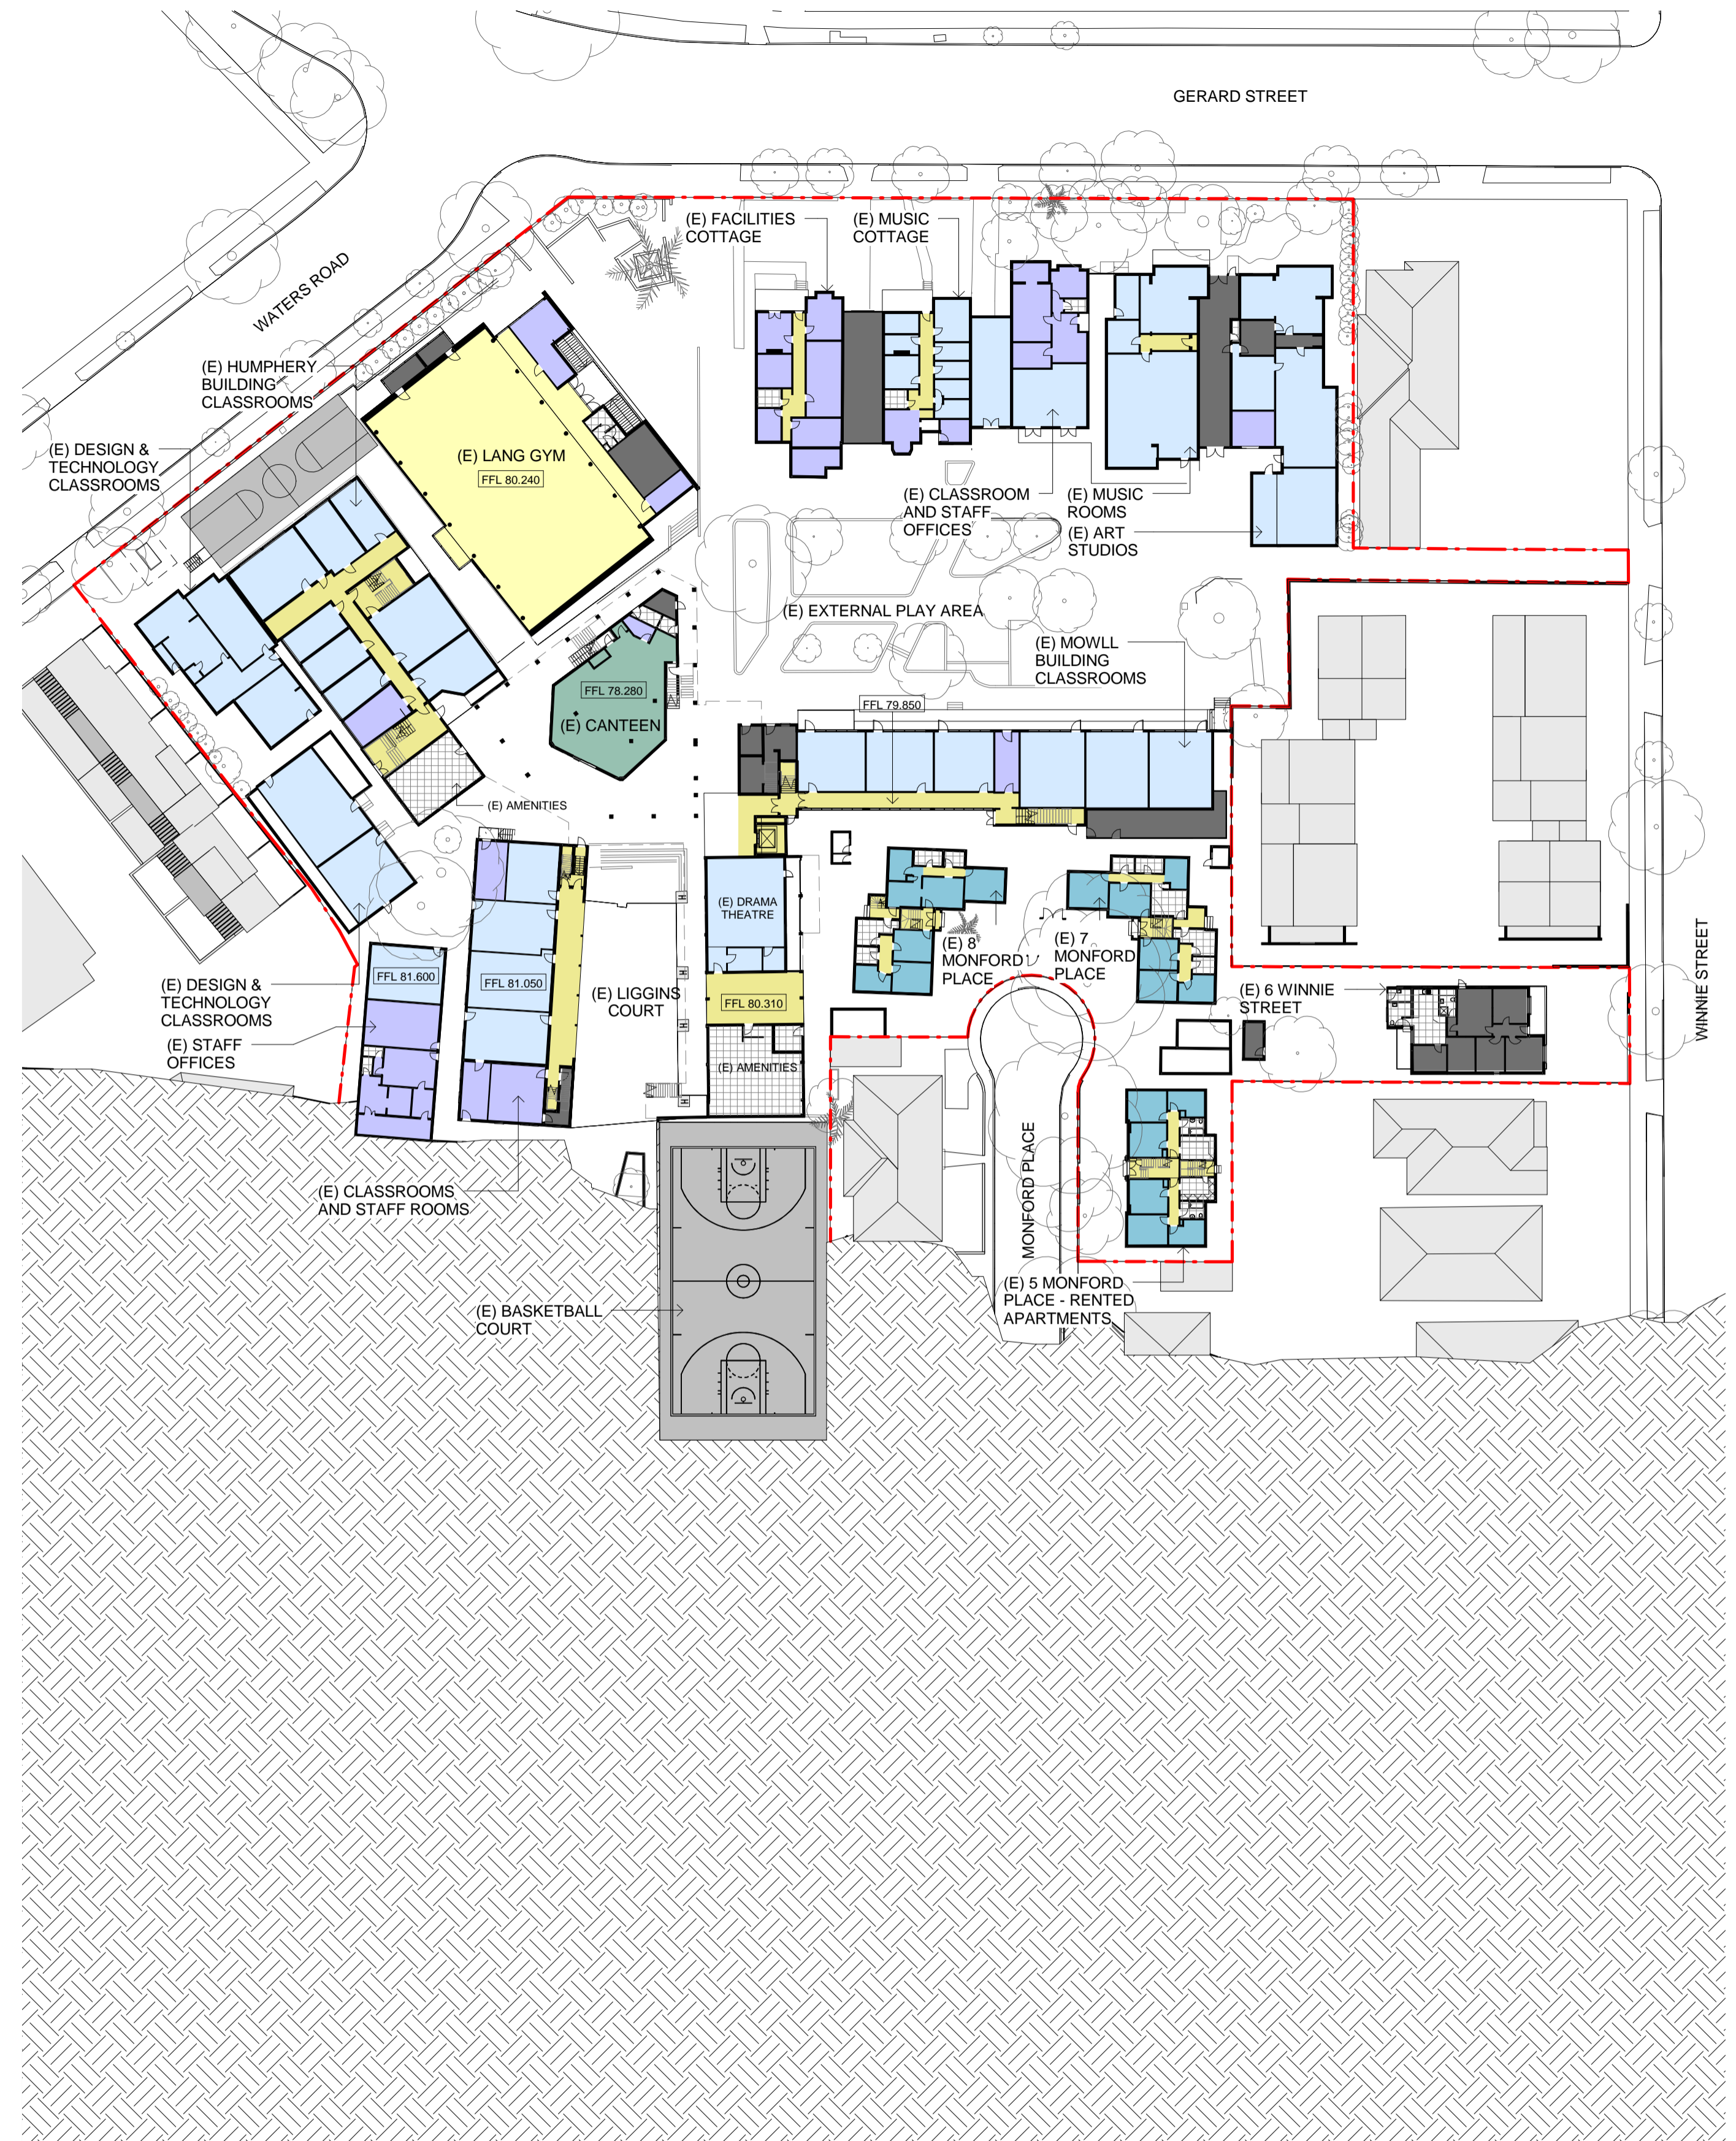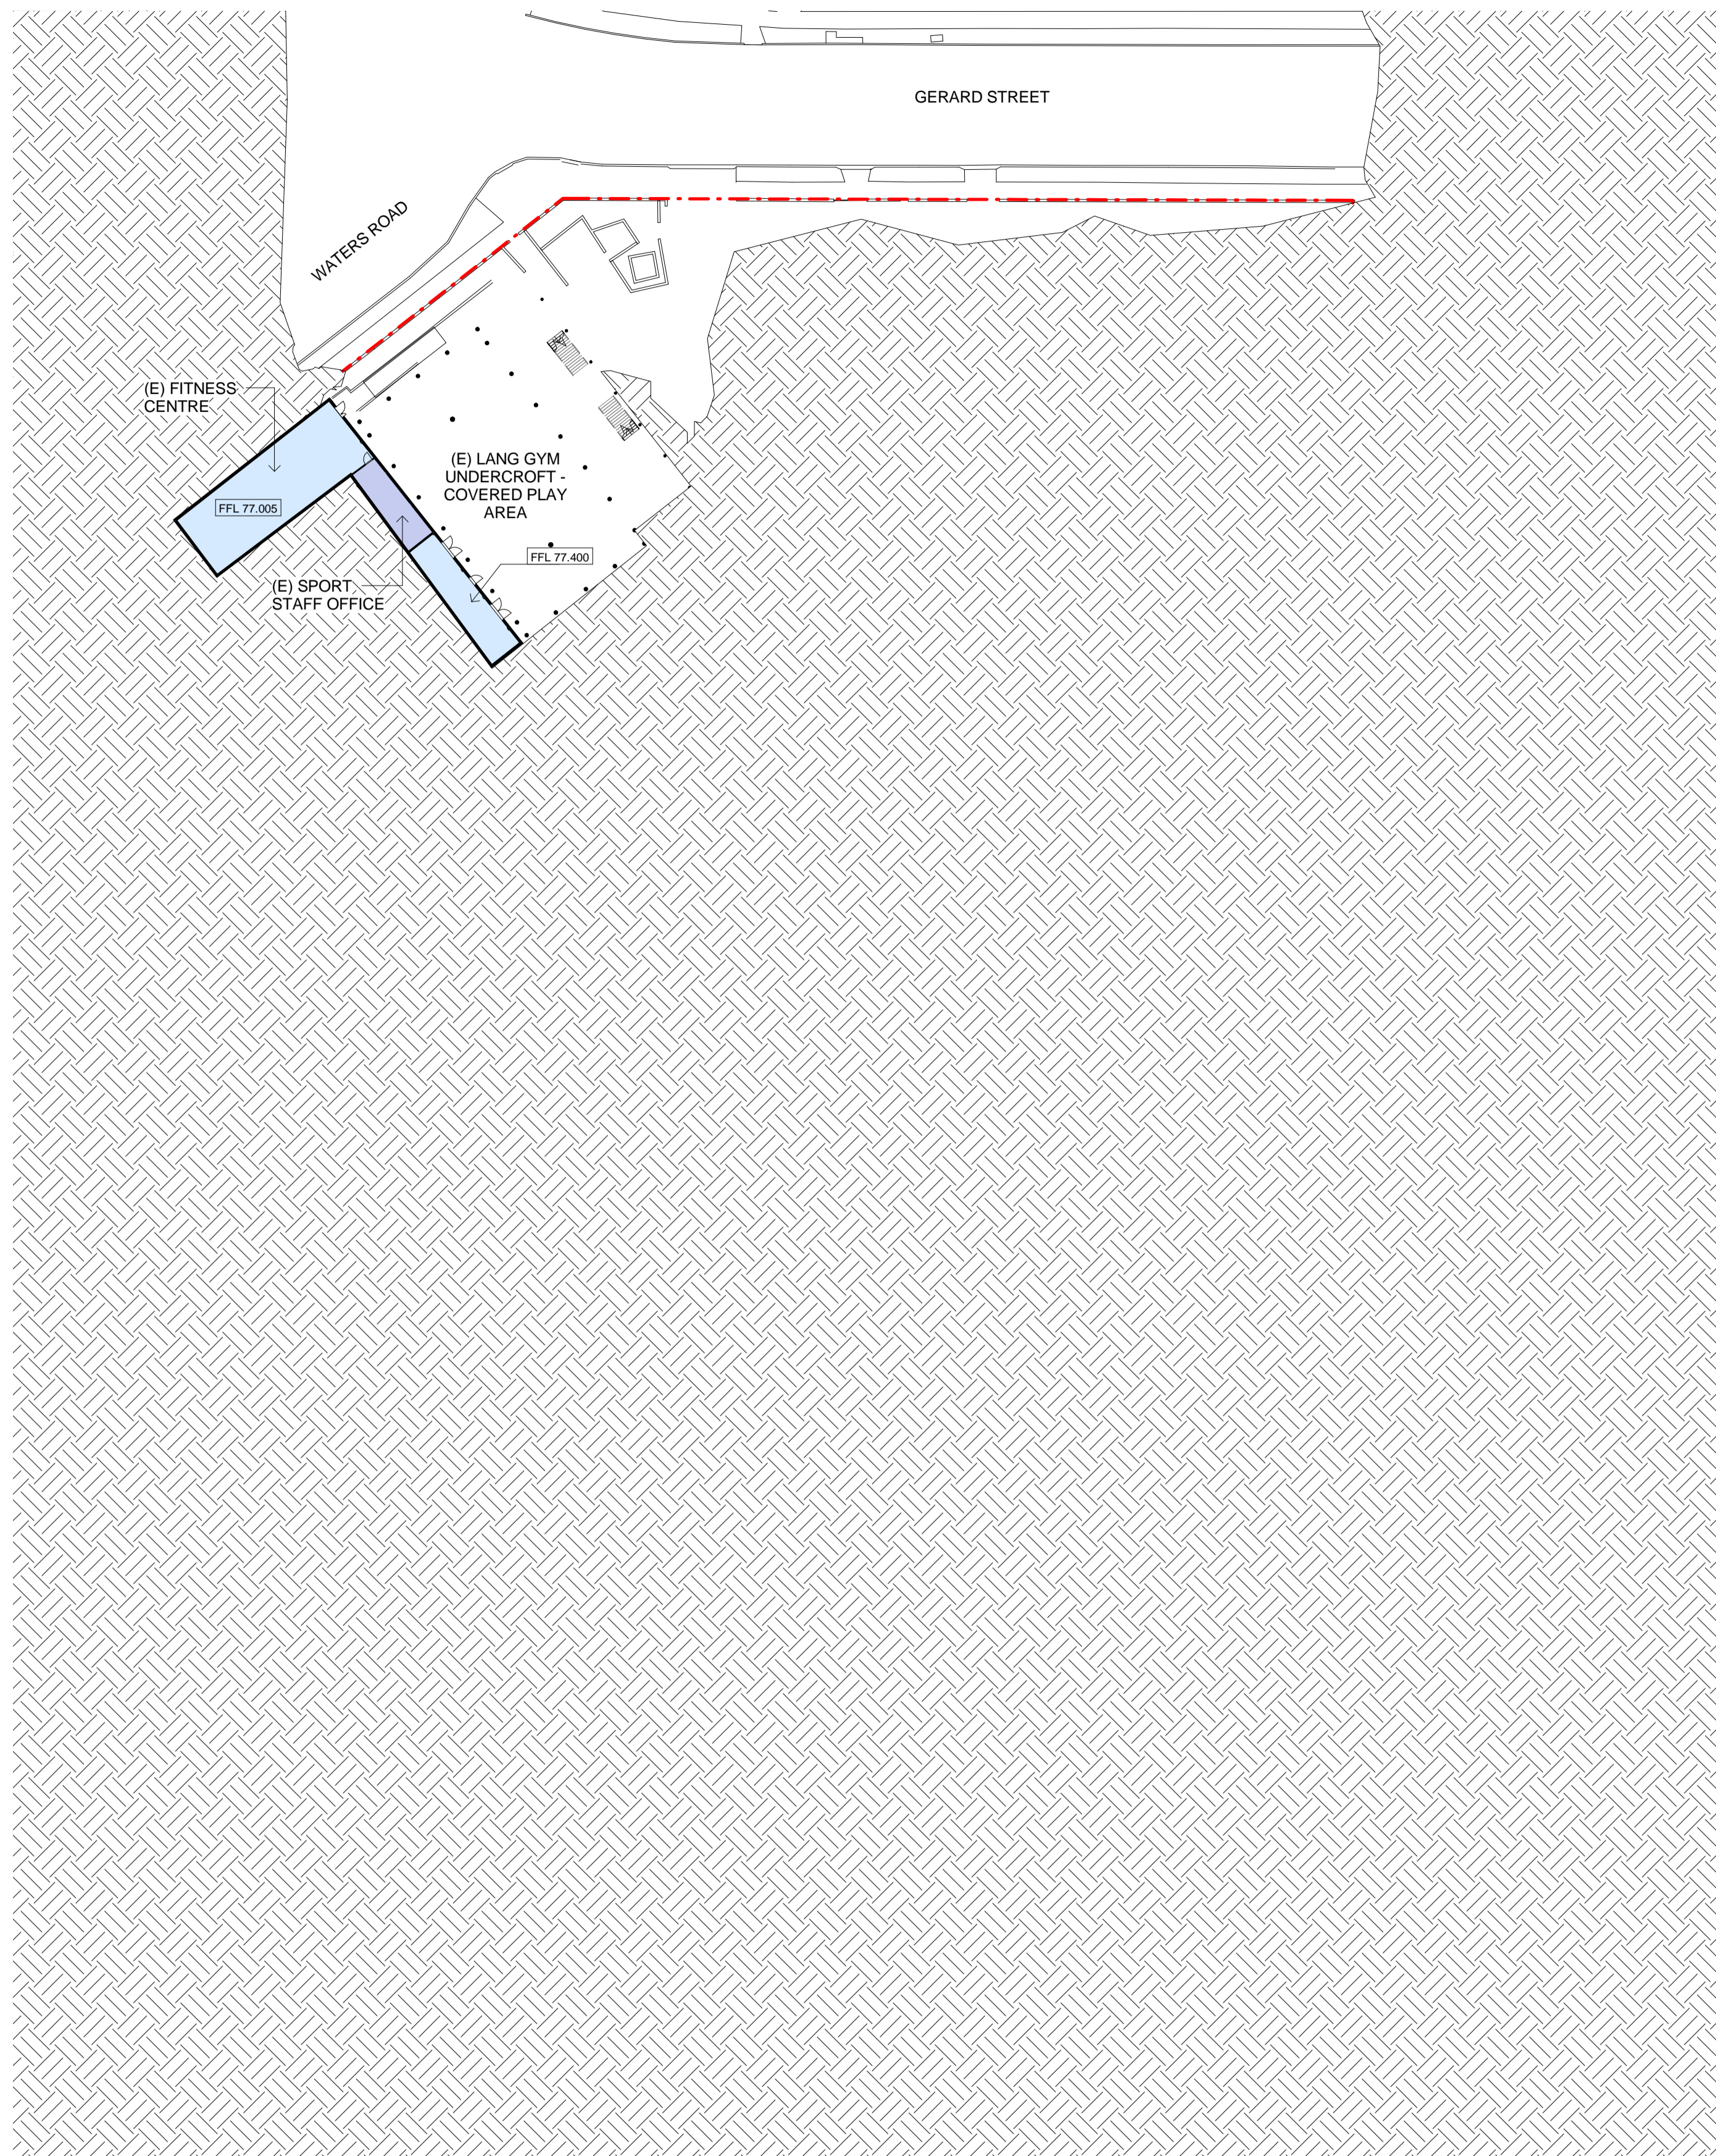

1 BASEMENT FLOOR PLAN - EXISTING
1 : 500

2 LEVEL 01 FLOOR PLAN - EXISTING
1 : 500

CLIENT
Redlands
T +61 2 9968 9802
F +61 2 9909 3228



PROJECT MANAGER
Sandrick Project Directions / Bloompark Consulting
T +61 2 8860 9494 / +61 2 9957 1473

TOWN PLANNING
Urbis
T +61 2 8233 9900

STRUCTURAL & CIVIL
TTW
T +61 2 9439 7288 F +61 2 9439 3146

ESD, ELECTRICAL & MECHANICAL
Steensen Varming
T +61 2 9967 2200

HYDRAULIC
Insync Services
T +61 9262 3400

ACOUSTIC
Wilkinson Murray
T +61 2 9437 4611

TRAFFIC
Traffic
T +61 8324 8700

LANDSCAPE
Silk Consulting Landscape Architects
T +61 2 9966 1960

QUANTITY SURVEYOR
Rider Levett Bucknall
T +61 2 9922 2277

Rev	Date	Description	Checked	Auth.
A	13/05/15	Issued for SSDA ToA	RD	AK
B	08/10/15	Issued for Client Review	RD	AK
C	15/10/15	Issued for SSDA	RD	AK
D	16/11/15	Re-issued for SSDA	RD	AK

LEGEND

CLASSROOM	RESIDENTIAL ROOM
STAFF / OFFICE	STORAGE
CIRCULATION	BUILDING ON SITE
REDLANDS HALL	BUILDING OUTSIDE THE BOUNDARY
CANTEEN	PROPERTY LINE
AMENITIES	
LIBRARY	
LANG GYM	

Proj. Dir
AK

Proj. Arch
VC

Drawn
VC/CL/HC

Job No.
141091

Date
NOV 15

Scale
1 : 500 @ A1

NSW Nominated Architects:
Robert Denton Reg. No. 5782
Alex Kibble Reg. No. 6015

Do not scale drawings. Verify all dimensions on site. Notify architect of all discrepancies

Project
REDLANDS SENIOR CAMPUS MASTERPLAN

Drawing Title
EXISTING MASTERPLAN - BASEMENT AND LEVEL 1 PLANS


Drawing No.
AR-MP-2005

Revision
D


Tanner Kibble Denton Architects Pty Ltd
PO Box 660 Darlinghurst NSW 1300 Australia
Level 1, 19 Foster Street, Surry Hills NSW 2010 Australia
T +61 2 9281 4399
F +61 2 9281 4337
www.tkda.com.au



TKD Architects
Tanner Kibble Denton

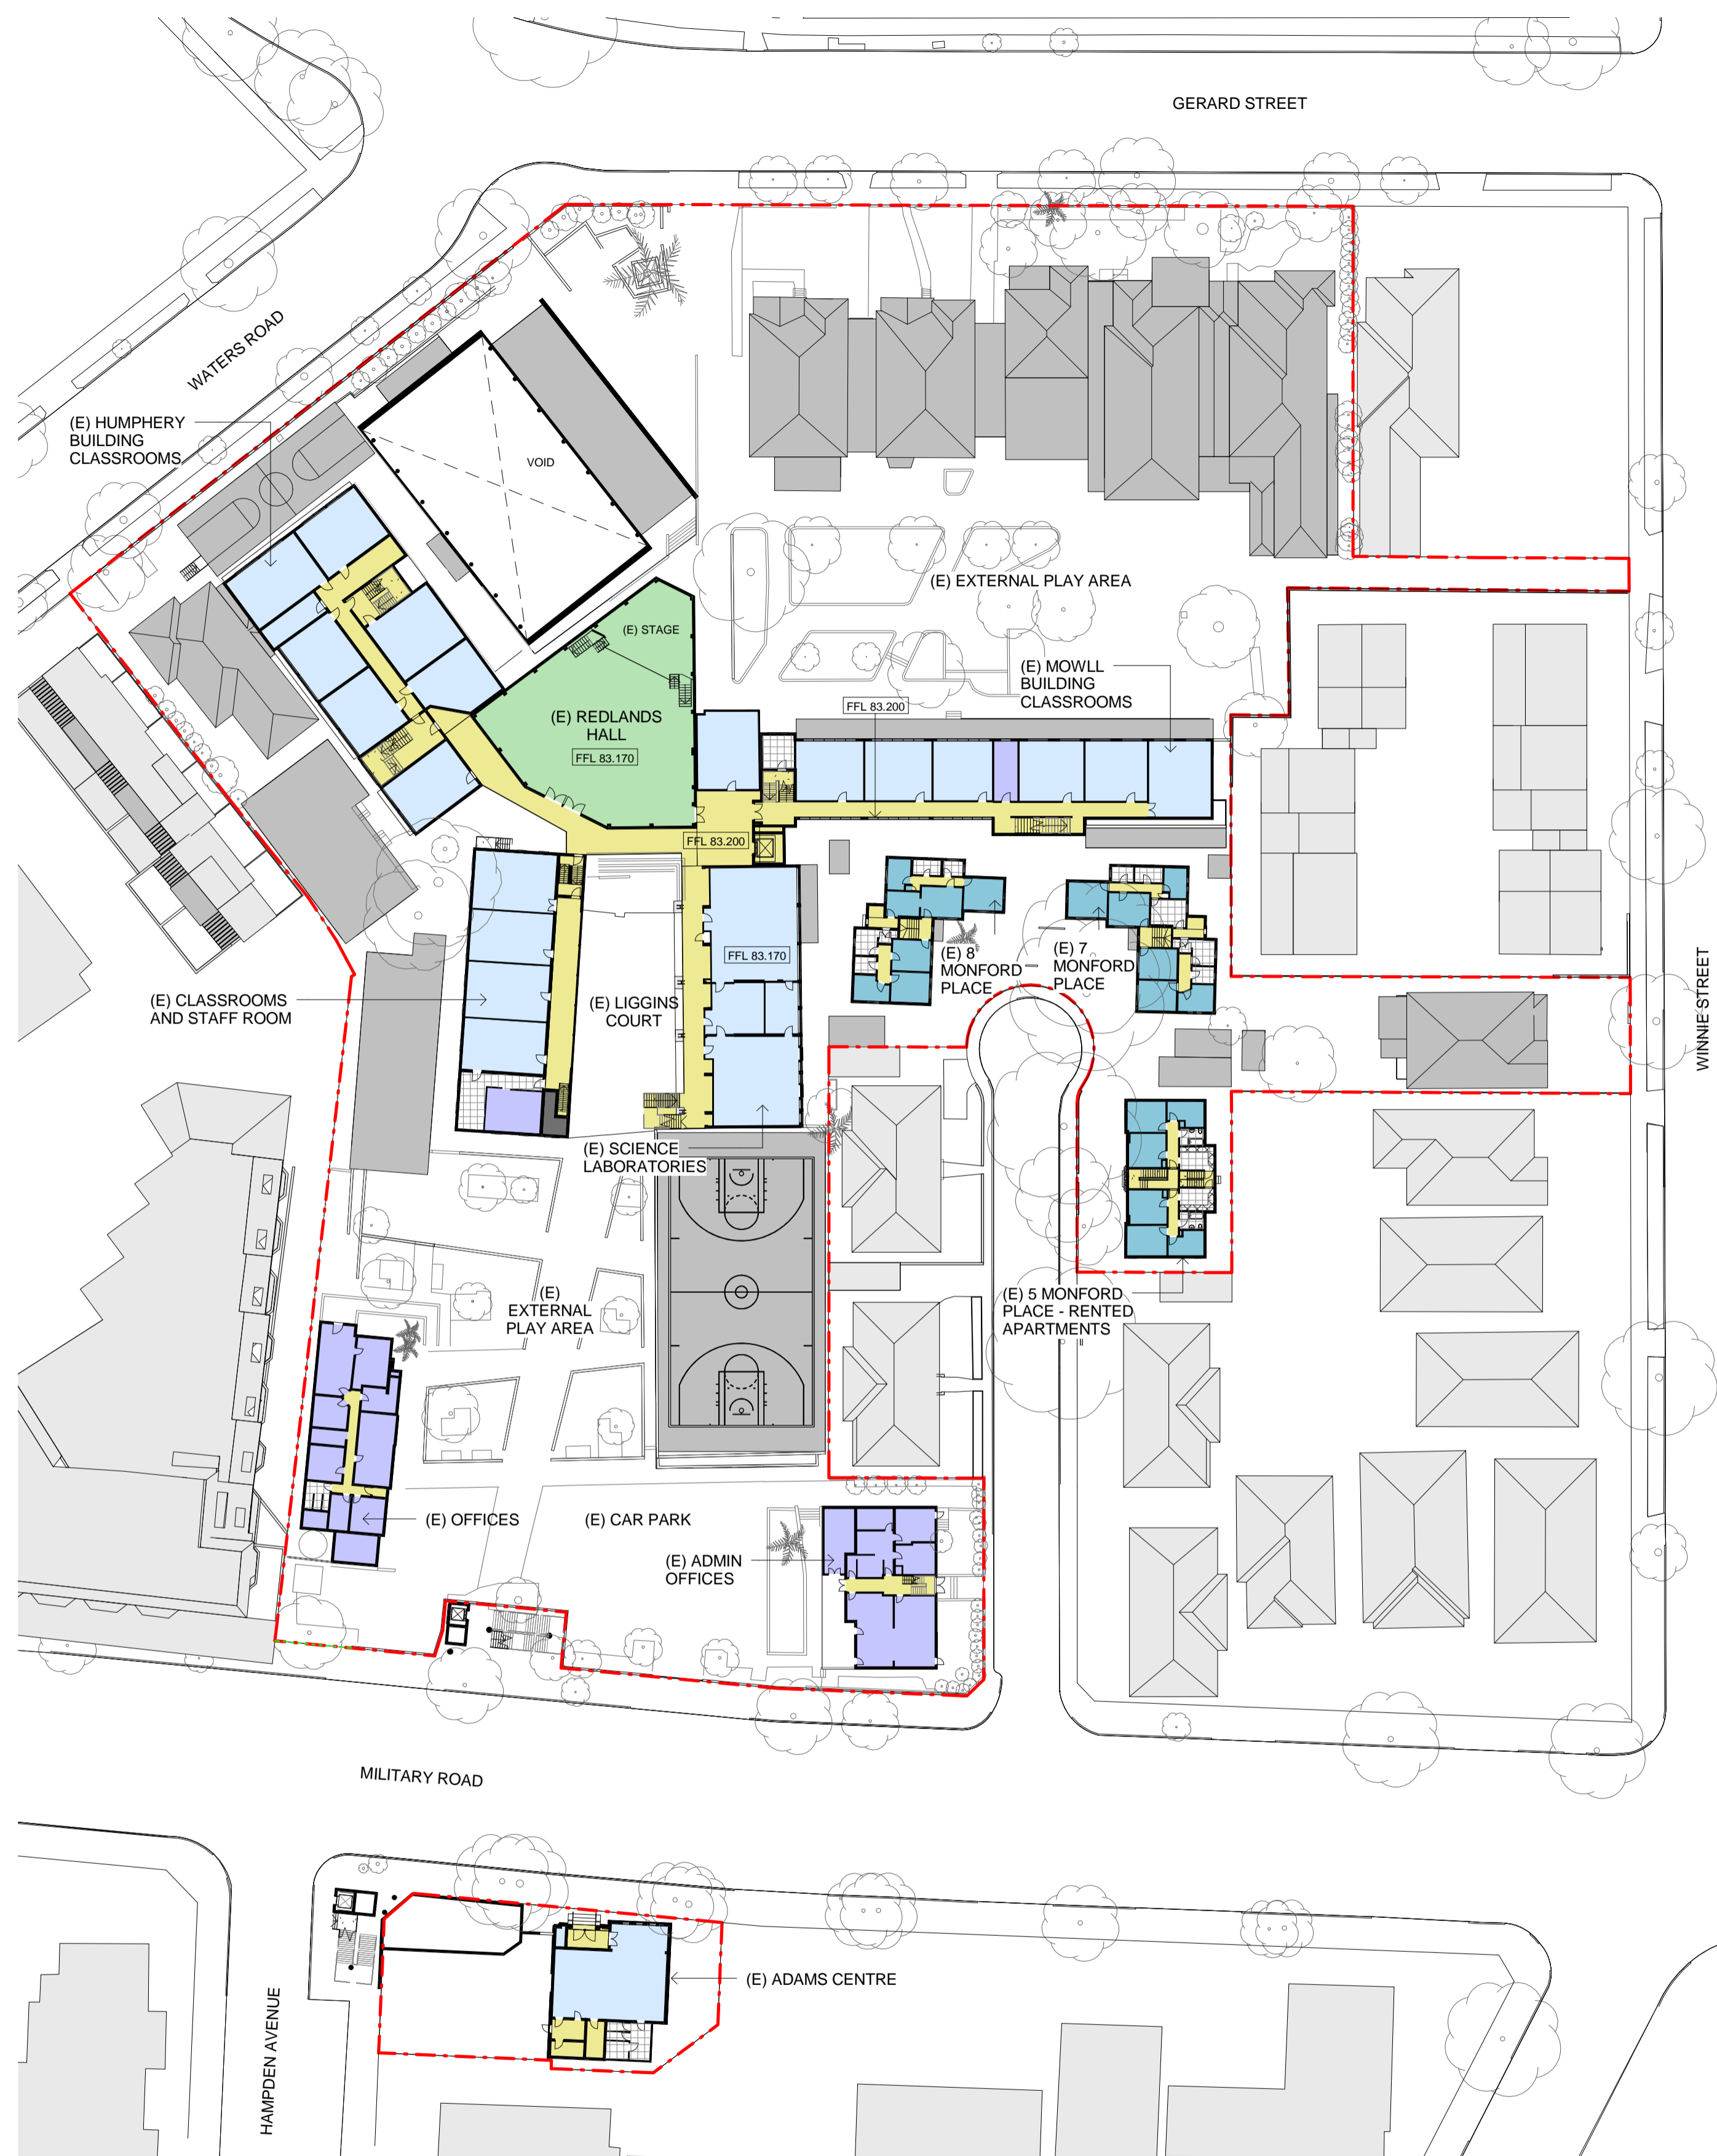


1 LEVEL 02 FLOOR PLAN - EXISTING
1 : 500

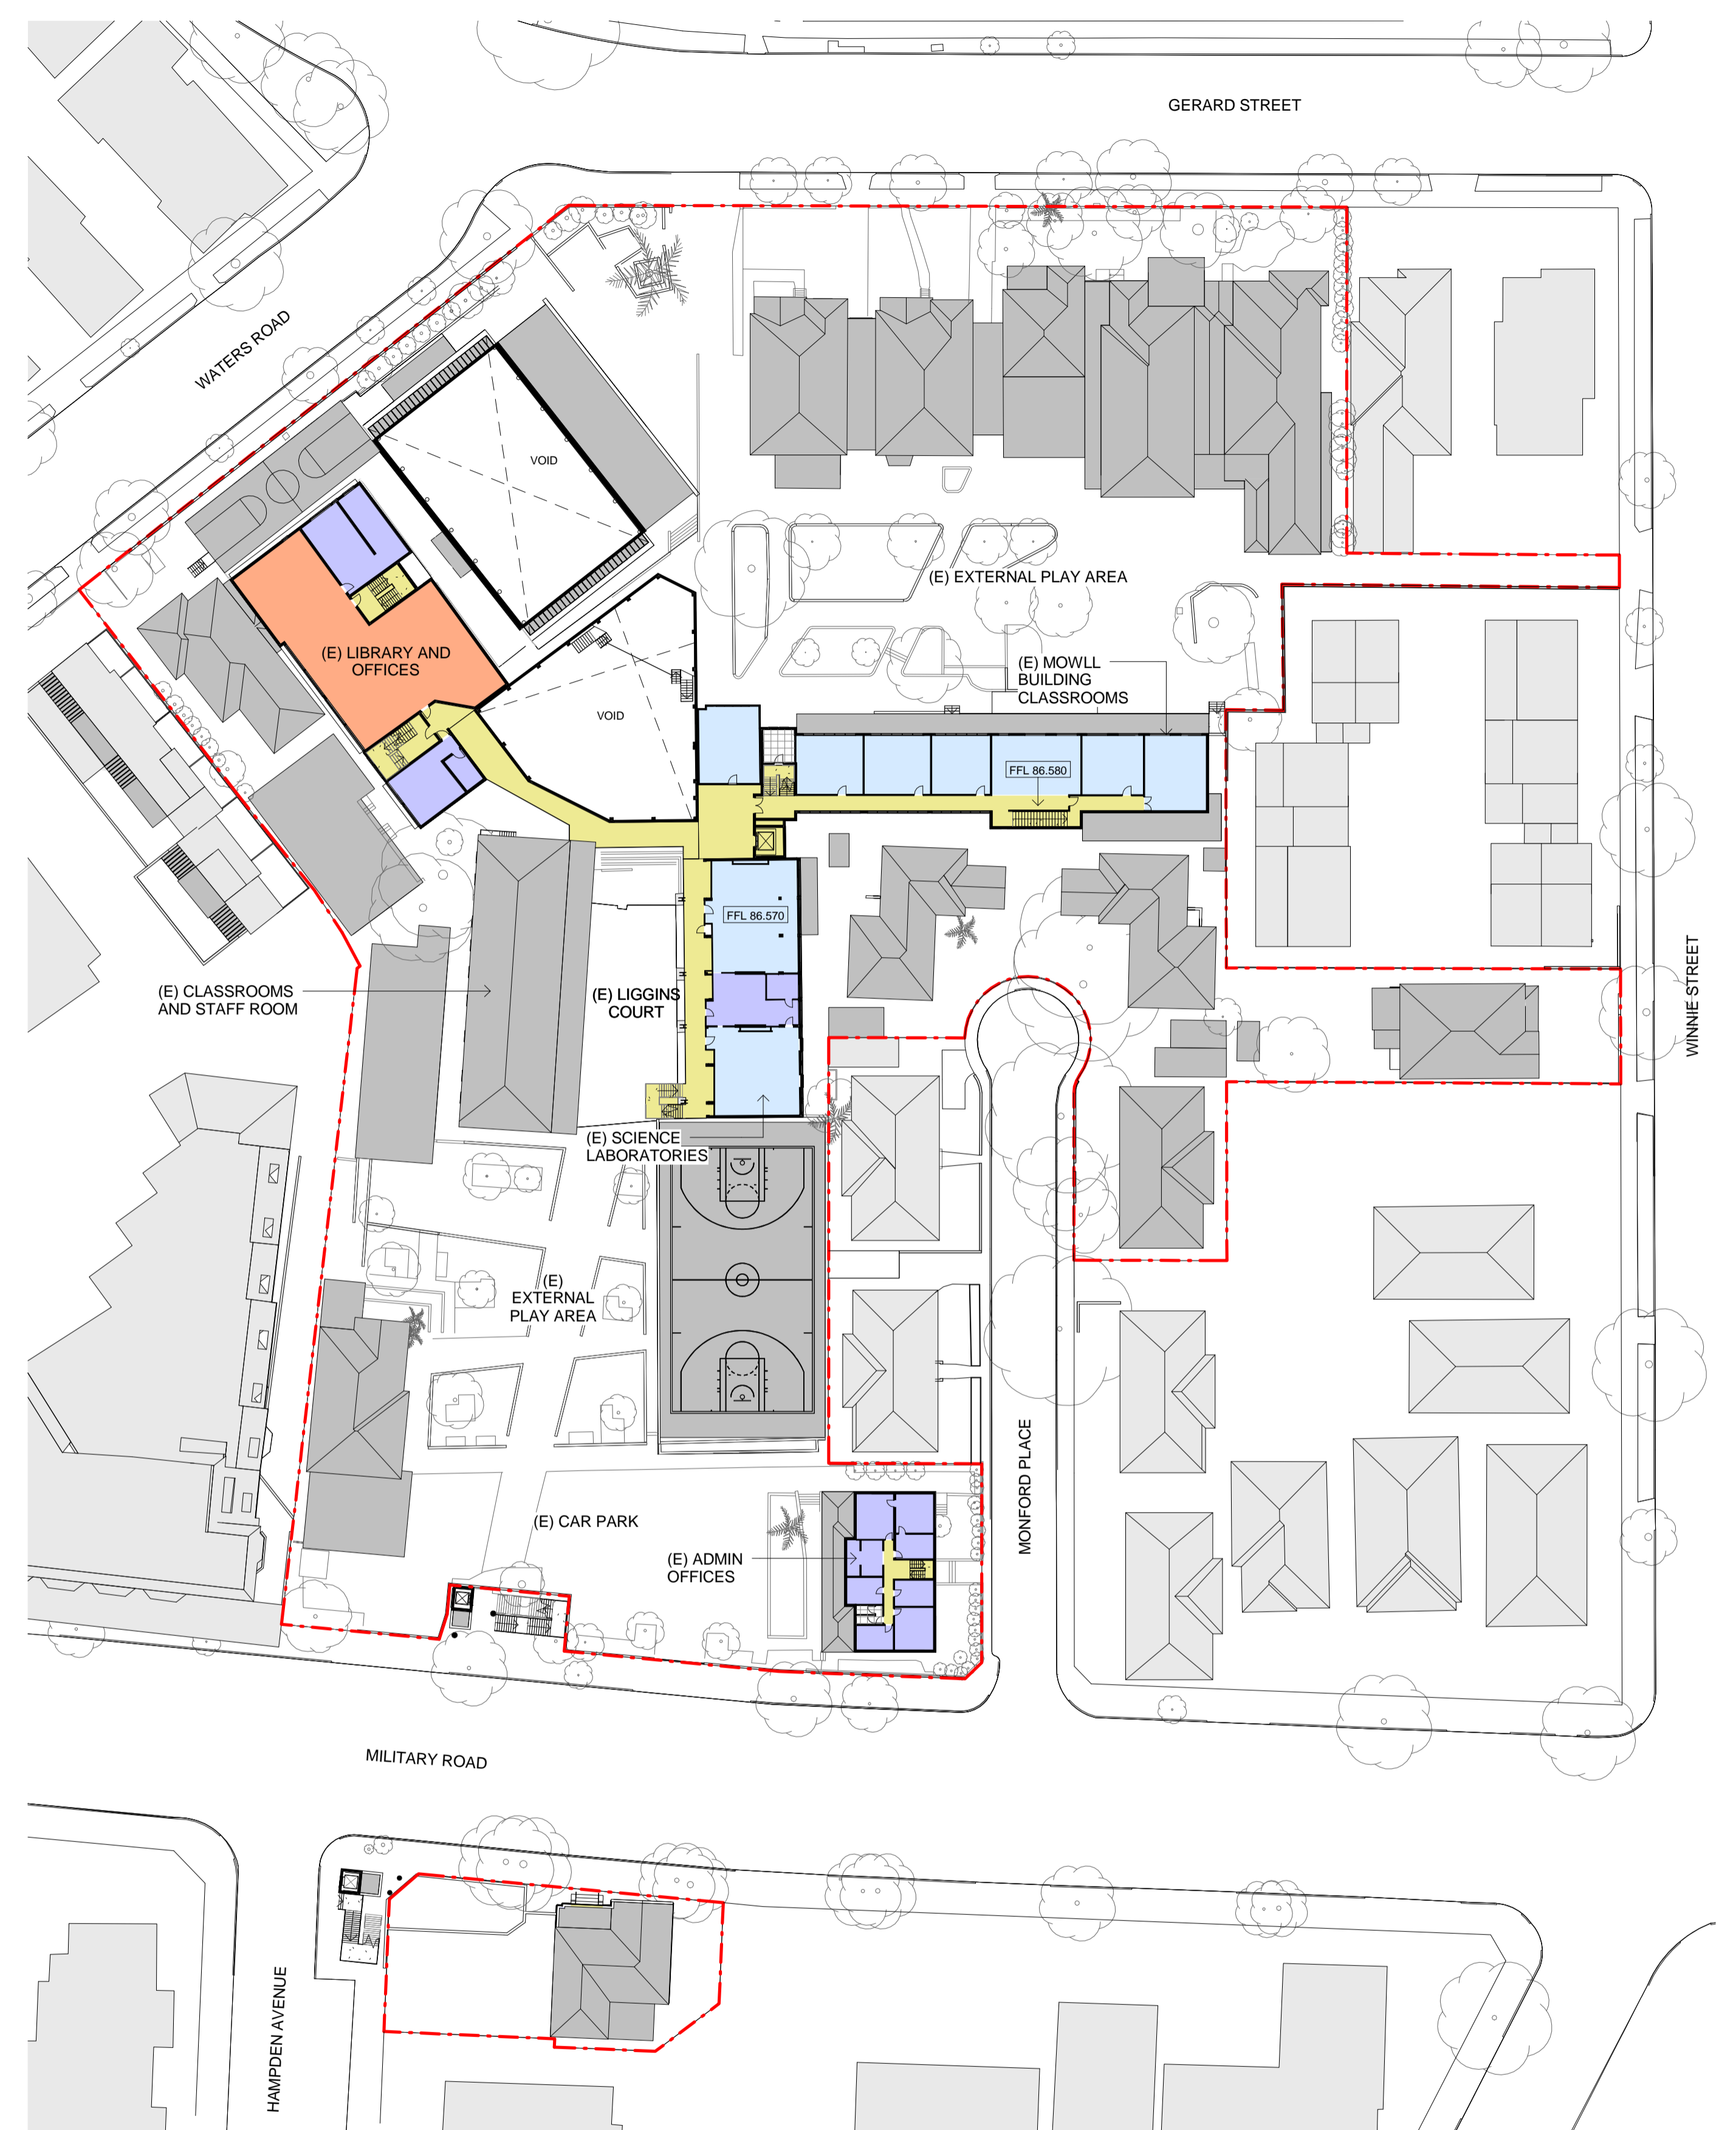

2 LEVEL 03 FLOOR PLAN - EXISTING
1 : 500

CLIENT
Redlands
T +61 2 9968 9802
F +61 2 9909 3228



PROJECT MANAGER
Sandrick Project Directions / Bloomark Consulting
T +61 2 8860 9494 / +61 2 9957 1473

TOWN PLANNING
Urbis
T +61 2 8233 9900

STRUCTURAL & CIVIL
TTW
T +61 2 9439 7288 F +61 2 9439 3146

ESD, ELECTRICAL & MECHANICAL
Steenen Varming
T +61 2 9967 2200

HYDRAULIC
Insync Services
T +61 9262 3400

ACOUSTIC
Wilkinson Murray
T +61 2 9437 4611

TRAFFIC
Traffic
T +61 8324 9700

LANDSCAPE
Silk Consulting Landscape Architects
T +61 2 9966 1960

QUANTITY SURVEYOR
Rider Levett Bucknall
T +61 2 9922 2277

Rev	Date	Description	Checked	Auth.
A	13/05/15	Issued for SSDA ToA	RD	AK
B	08/10/15	Issued for Client Review	RD	AK
C	15/10/15	Issued for SSDA	RD	AK
D	16/11/15	Re-issued for SSDA	RD	AK

LEGEND	LEGEND
CLASSROOM	RESIDENTIAL ROOM
STAFF / OFFICE	STORAGE
CIRCULATION	BUILDING ON SITE
REDLANDS HALL	BUILDING OUTSIDE THE BOUNDARY
CANTEEN	PROPERTY LINE
AMENITIES	
LIBRARY	
LANG GYM	

Proj. Dir
AK

Proj. Arch
VC

Drawn
VC/CL/HC

Job No.
141091

Date
NOV 15

Scale
1 : 500 @ A1

NSW Nominated Architects:
Robert Denton Reg. No. 5782
Alex Kibble Reg. No. 6015

Do not scale drawings. Verify all dimensions on site. Notify architect of all discrepancies

Project
REDLANDS SENIOR CAMPUS MASTERPLAN

Drawing Title
EXISTING MASTERPLAN - LEVEL 2 AND LEVEL 3 PLANS

Drawing No.
AR-MP-2006

Revision
D

Tanner Kibble Denton Architects Pty Ltd
PO Box 660 Darlinghurst NSW 1300 Australia
Level 1, 19 Foster Street, Surry Hills NSW 2010 Australia
T +61 2 9281 4399
F +61 2 9281 4337
www.tkda.com.au




TKD Architects
Tanner Kibble Denton




1 NORTH ELEVATION
1 : 500



2 EAST ELEVATION
1 : 500

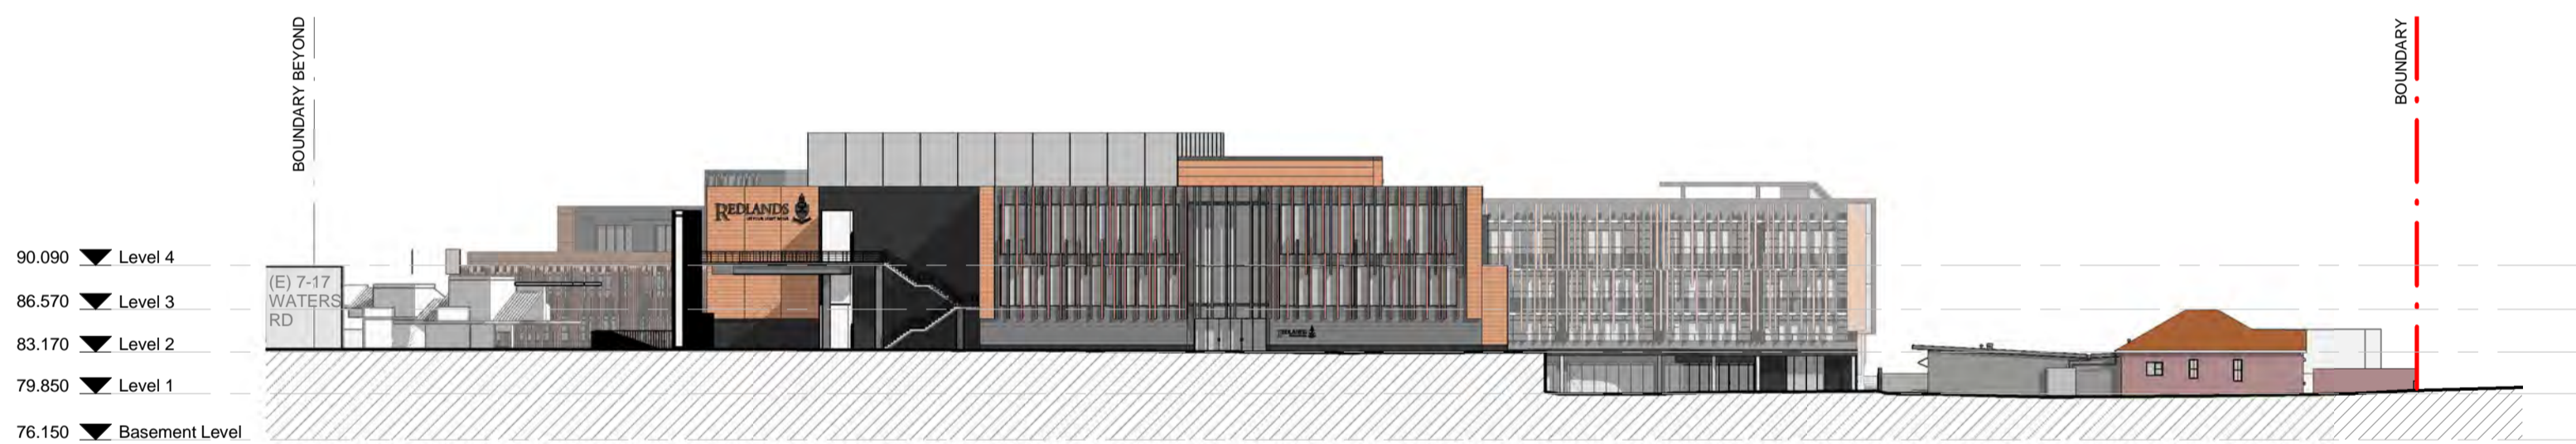


3 SOUTH ELEVATION
1 : 500

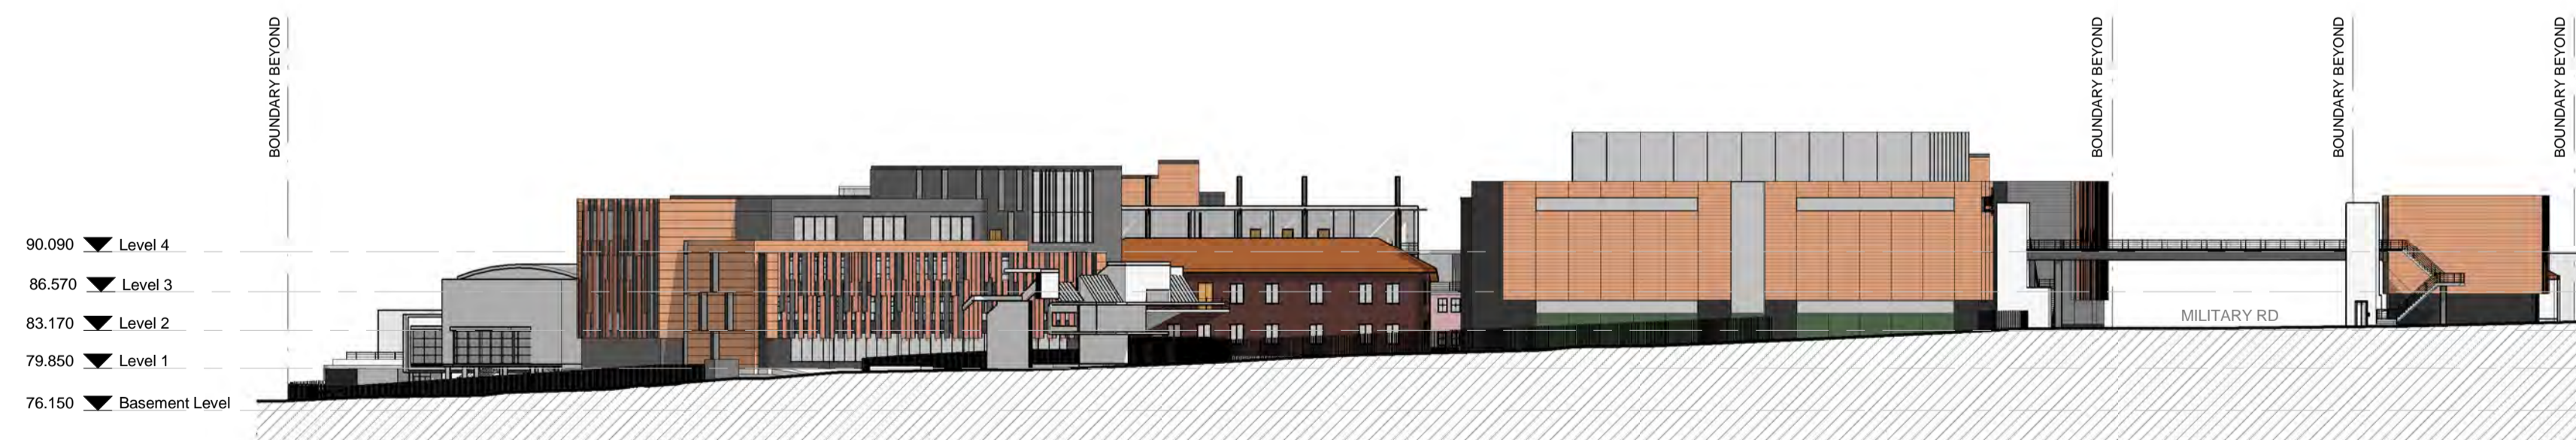

4 WEST ELEVATION
1 : 500

CLIENT
Redlands
T +61 2 9968 9802
F +61 2 9909 3228



PROJECT MANAGER
Sandrick Project Directions / Bloompark Consulting
T +61 2 8860 9494 / +61 2 9957 1473

TOWN PLANNING
Urbis
T +61 2 8233 9900

STRUCTURAL & CIVIL
TTW
T +61 2 9439 7288 F +61 2 9439 3146

ESD, ELECTRICAL & MECHANICAL
Steensen Varming
T +61 2 9967 2200

HYDRAULIC
Insync Services
T +61 9262 3400

ACOUSTIC
Wilkinson Murray
T +61 2 9437 4611

TRAFFIC
Traffix
T +61 8324 8700

LANDSCAPE
Silk Consulting Landscape Architects
T +61 2 9966 1960

QUANTITY SURVEYOR
Rider Levett Bucknall
T +61 2 9922 2277

Rev	Date	Description	Checked	Auth.
A	13/05/15	Issued for SSDA ToA	RD	AK
B	08/10/15	Issued for Client Review	RD	AK
C	15/10/15	Issued for SSDA	RD	AK
D	16/11/15	Re-issued for SSDA	RD	AK

LEGEND

- GLAZING
- BRICKWORK - FACE
- EXISTING
- EXTERNAL WALL CLADDING 1
- EXTERNAL WALL CLADDING 2
- PREFINISHED VERTICAL FIN
- REINFORCED CONCRETE - OFF FORM

Proj. Dir	Proj. Arch	Drawn
AK	VC	CL/VC
Job No.	Date	Scale
141091	NOV 15	1 : 500 @ A1

NSW Nominated Architects:
Robert Denton Reg. No. 5782
Alex Kibble Reg. No. 6015

Do not scale drawings. Verify all dimensions on site. Notify architect of all discrepancies

Project
REDLANDS SENIOR CAMPUS MASTERPLAN

Drawing Title
ELEVATIONS

Drawing No.
AR-MP-3001

Revision
D

Tanner Kibble Denton Architects Pty Ltd
PO Box 660 Darlinghurst NSW 1300 Australia
Level 1, 19 Foster Street, Surry Hills NSW 2010 Australia
T +61 2 9281 4399
F +61 2 9281 4337
www.tkda.com.au



TKD Architects
Tanner Kibble Denton



1 GERARD STREET ELEVATION
1 : 500



2 WINNIE STREET ELEVATION
1 : 500



3 MILITARY ROAD ELEVATION
1 : 500

Rev	Date	Description	Checked	Auth.
A	13/05/15	Issued for SSDA ToA	RD	AK
B	08/10/15	Issued for Client Review	RD	AK
C	15/10/15	Issued for SSDA	RD	AK
D	16/11/15	Re-issued for SSDA	RD	AK

LEGEND

	GLAZING
	BRICKWORK - FACE
	EXISTING
	EXTERNAL WALL CLADDING 1
	EXTERNAL WALL CLADDING 2
	PREFINISHED VERTICAL FIN
	REINFORCED CONCRETE - OFF FORM

Proj. Dir	Proj. Arch	Drawn
AK	VC	CL/VC
Job No.	Date	Scale
141091	NOV 15	1 : 500 @ A1

NSW Nominated Architects:
Robert Denton Reg. No. 5782
Alex Kibble Reg. No. 6015

Do not scale drawings. Verify all dimensions on site. Notify architect of all discrepancies

Project
REDLANDS SENIOR CAMPUS MASTERPLAN

Drawing Title
STREET ELEVATIONS

Drawing No.
AR-MP-3002


Revision
D



1 SECTION 1
1 : 500




2 SECTION 2
1 : 500

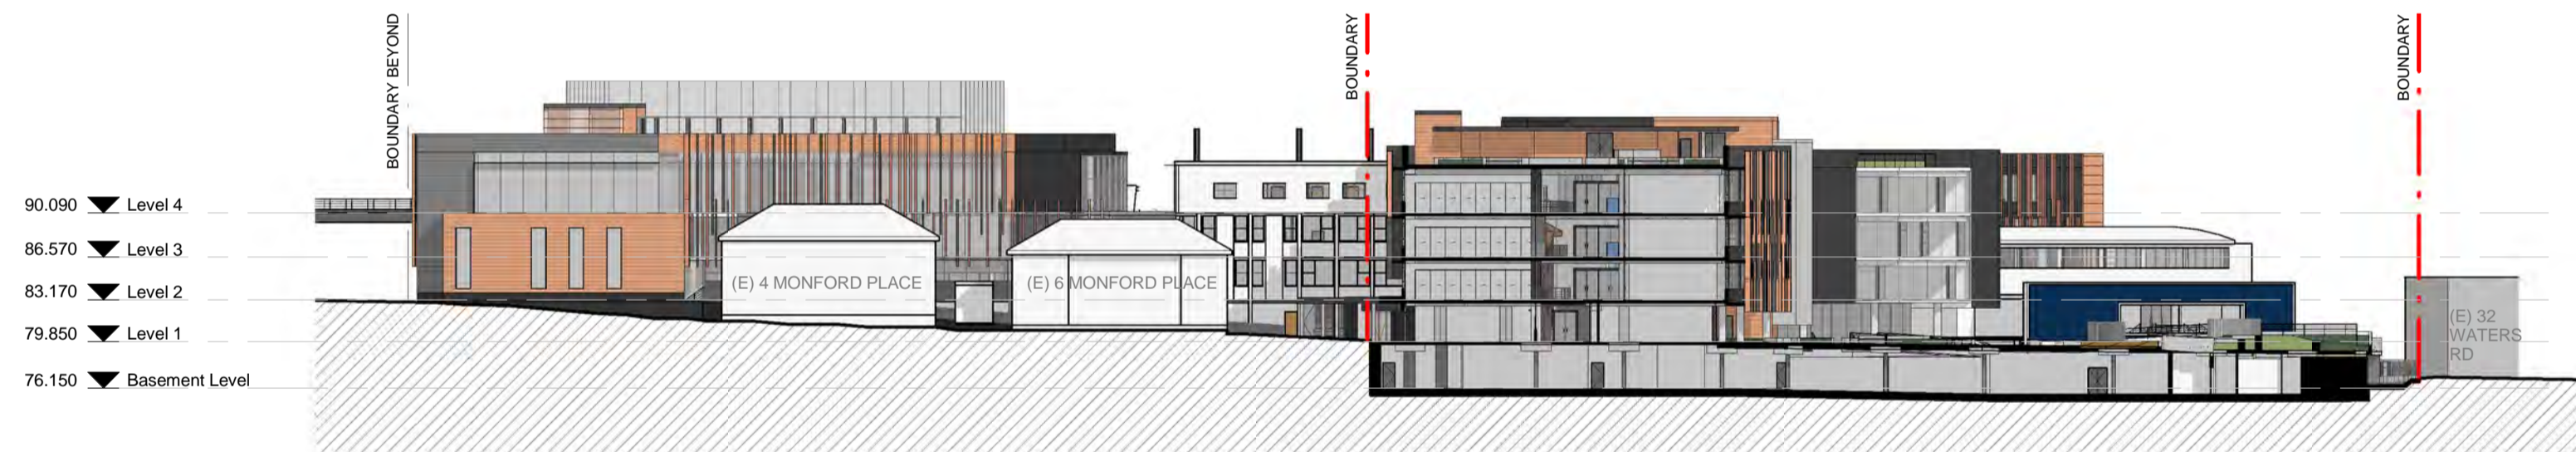

3 SECTION 3
1 : 500

CLIENT
Redlands
T +61 2 9968 9802
F +61 2 9909 3228



PROJECT MANAGER
Sandrick Project Directions / Bloompark Consulting
T +61 2 8860 9494 / +61 2 9957 1473

TOWN PLANNING
Urbis
T +61 2 8233 9900

STRUCTURAL & CIVIL
TTW
T +61 2 9439 7288 F +61 2 9439 3146

ESD, ELECTRICAL & MECHANICAL
Steensen Varming
T +61 2 9967 2200

HYDRAULIC
Insync Services
T +61 9262 3400

ACOUSTIC
Wilkinson Murray
T +61 2 9437 4611

TRAFFIC
Traffic
T +61 8324 8700

LANDSCAPE
Silk Consulting Landscape Architects
T +61 2 9966 1960

QUANTITY SURVEYOR
Rider Levett Bucknall
T +61 2 9922 2277

Rev	Date	Description	Checked	Auth.
A	13/05/15	Issued for SSDA ToA	RD	AK
B	08/10/15	Issued for Client Review	RD	AK
C	15/10/15	Issued for SSDA	RD	AK
D	16/11/15	Re-issued for SSDA	RD	AK

LEGEND

	GLAZING
	BRICKWORK - FACE
	EXISTING
	EXTERNAL WALL CLADDING 1
	EXTERNAL WALL CLADDING 2
	PREFINISHED VERTICAL FIN
	REINFORCED CONCRETE - OFF FORM

Proj. Dir	Proj. Arch	Drawn
AK	VC	CL/VC
Job No.	Date	Scale
141091	NOV 15	1 : 500 @ A1

NSW Nominated Architects:
Robert Denton Reg. No. 5782
Alex Kibble Reg. No. 6015

Do not scale drawings. Verify all dimensions on site. Notify architect of all discrepancies

Project
REDLANDS SENIOR CAMPUS MASTERPLAN

Drawing Title
SECTIONS

Drawing No.
AR-MP-3101

Revision
D


Tanner Kibble Denton Architects Pty Ltd
PO Box 660 Darlinghurst NSW 1300 Australia
Level 1, 19 Foster Street, Surry Hills NSW 2010 Australia
T +61 2 9281 4399
F +61 2 9281 4337
www.tkda.com.au



TKD Architects
Tanner Kibble Denton



1 SUMMER SOLSTICE 9AM_EXISTING
1 : 1000

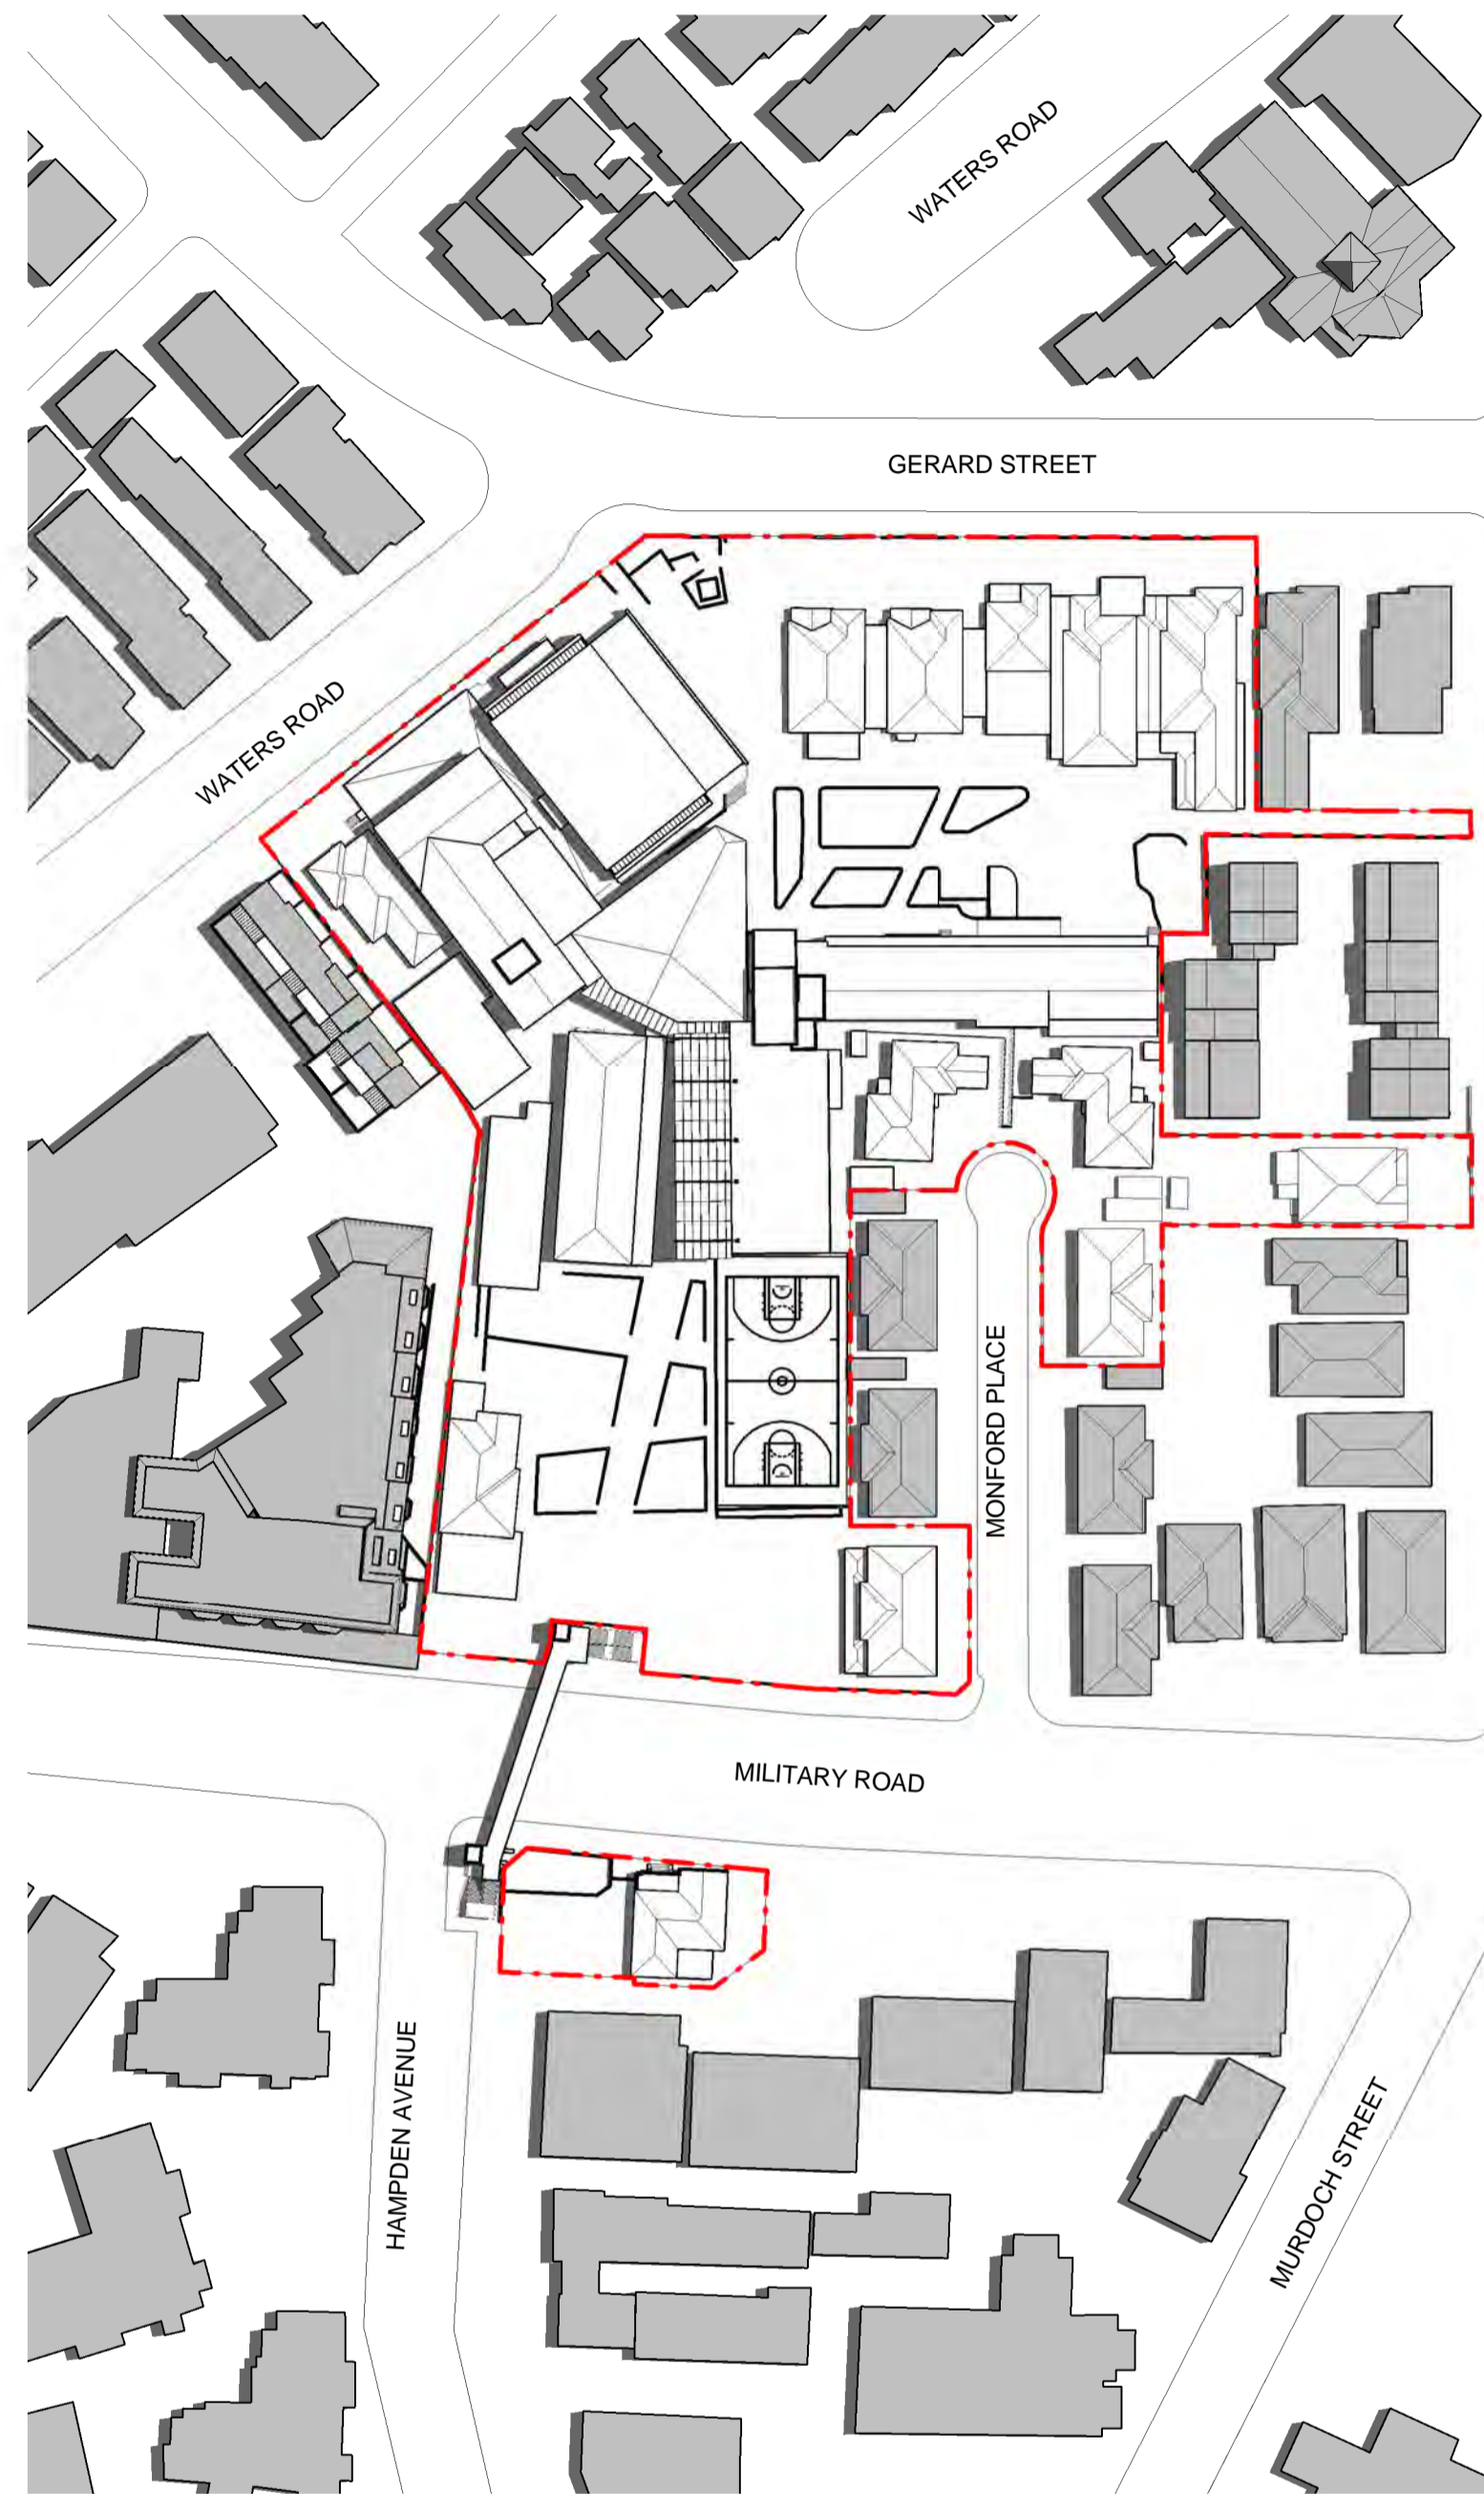


2 SUMMER SOLSTICE 12PM_EXISTING
1 : 1000



3 SUMMER SOLSTICE 3PM_EXISTING
1 : 1000

CLIENT
Redlands
T +61 2 9968 9802
F +61 2 9909 3228



PROJECT MANAGER
Sandrick Project Directions / Bloompark Consulting
T +61 2 8860 9494 / +61 2 9957 1473

TOWN PLANNING
Urbis
T +61 2 8233 9900

STRUCTURAL & CIVIL
TTW
T +61 2 9439 7288 F +61 2 9439 3146

ESD, ELECTRICAL & MECHANICAL
Steensen Varming
T +61 2 9967 2200

HYDRAULIC
Insync Services
T +61 9262 3400

ACOUSTIC
Wilkinson Murray
T +61 2 9437 4611

TRAFFIC
Traffic
T +61 8324 8700

LANDSCAPE
Silk Consulting Landscape Architects
T +61 2 9966 1960

QUANTITY SURVEYOR
Rider Levett Bucknall
T +61 2 9922 2277

Rev	Date	Description	Checked	Auth.
A	13/05/15	Issued for SSDA ToA	RD	AK
B	08/10/15	Issued for Client Review	RD	AK
C	15/10/15	Issued for SSSA	RD	AK
D	16/11/15	Re-issued for SSSA	RD	AK

LEGEND

Proj. Dir	Proj. Arch	Drawn
AK	VC	CL
Job No.	Date	Scale
141091	NOV 15	1 : 1000 @ A1

NSW Nominated Architects:
Robert Denton Reg. No. 5782
Alex Kibble Reg. No. 6015

Do not scale drawings. Verify all dimensions on site. Notify architect of all discrepancies

Project
REDLANDS SENIOR CAMPUS MASTERPLAN

Drawing Title
SHADOW DIAGRAMS EXISTING - SUMMER SOLSTICE DECEMBER
21 wing No.

AR-MP-4001

Tanner Kibble Denton Architects Pty Ltd
PO Box 660 Darlinghurst NSW 1300 Australia
Level 1, 19 Foster Street, Surry Hills NSW 2010 Australia
T +61 2 9281 4399
F +61 2 9281 4337
www.tkda.com.au

Revision
D

TKDArchitects
Tanner Kibble Denton