




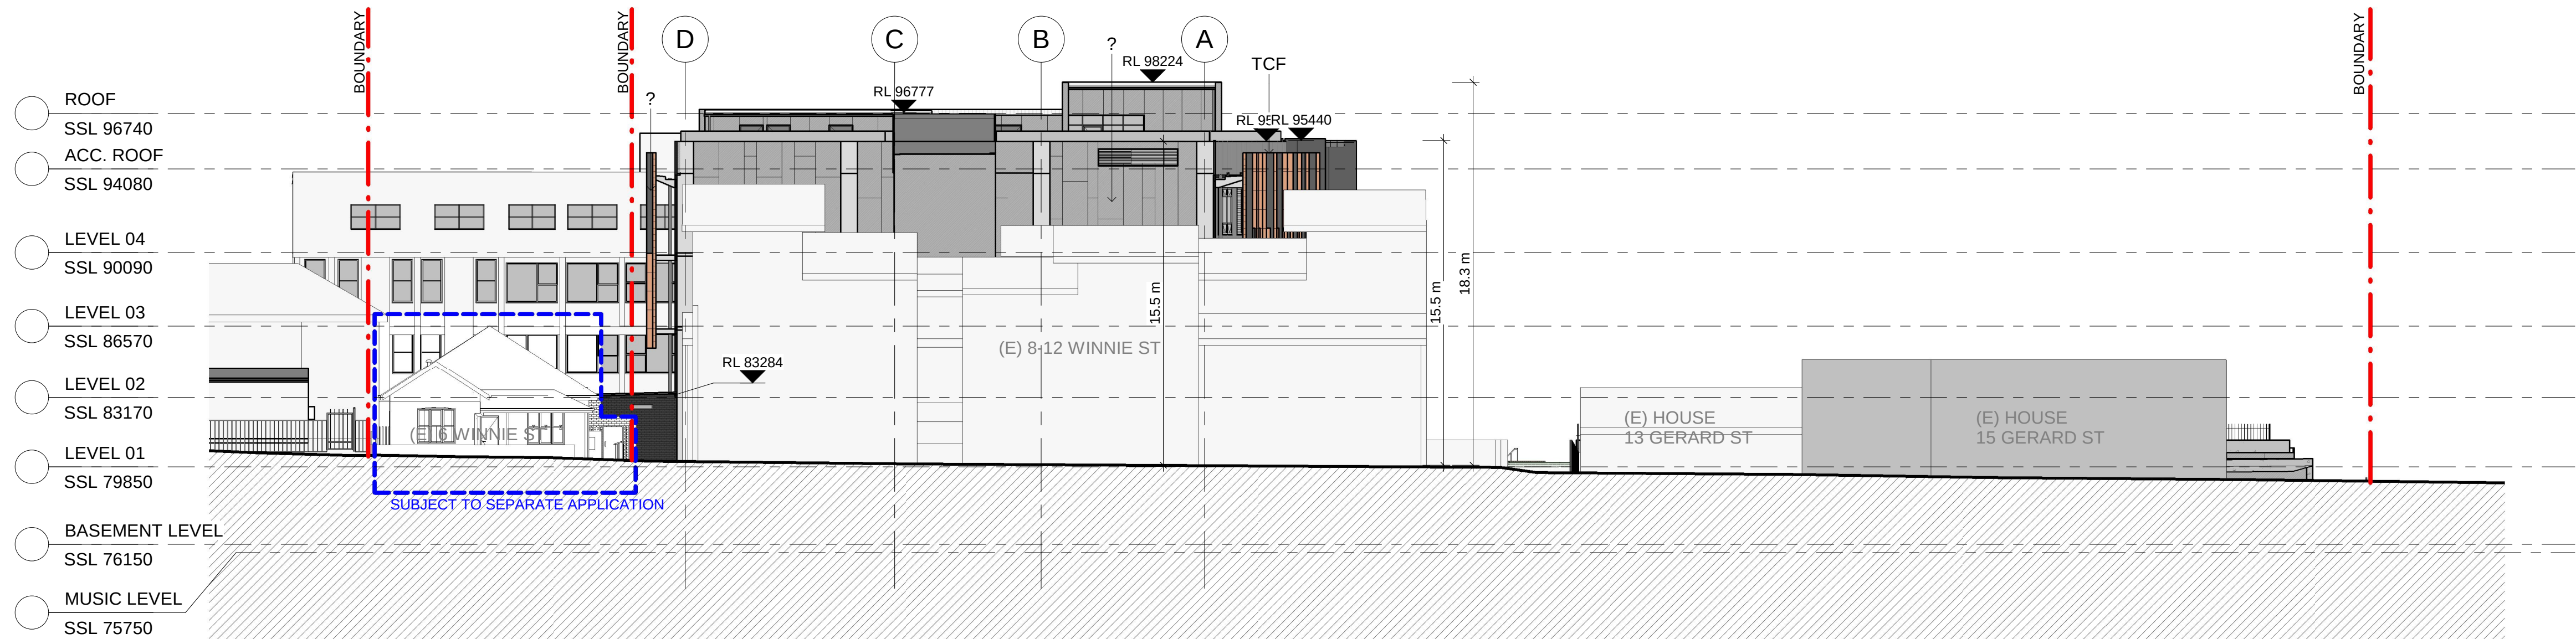

1 EAST ELEVATION - WINNIE STREET
1 : 200

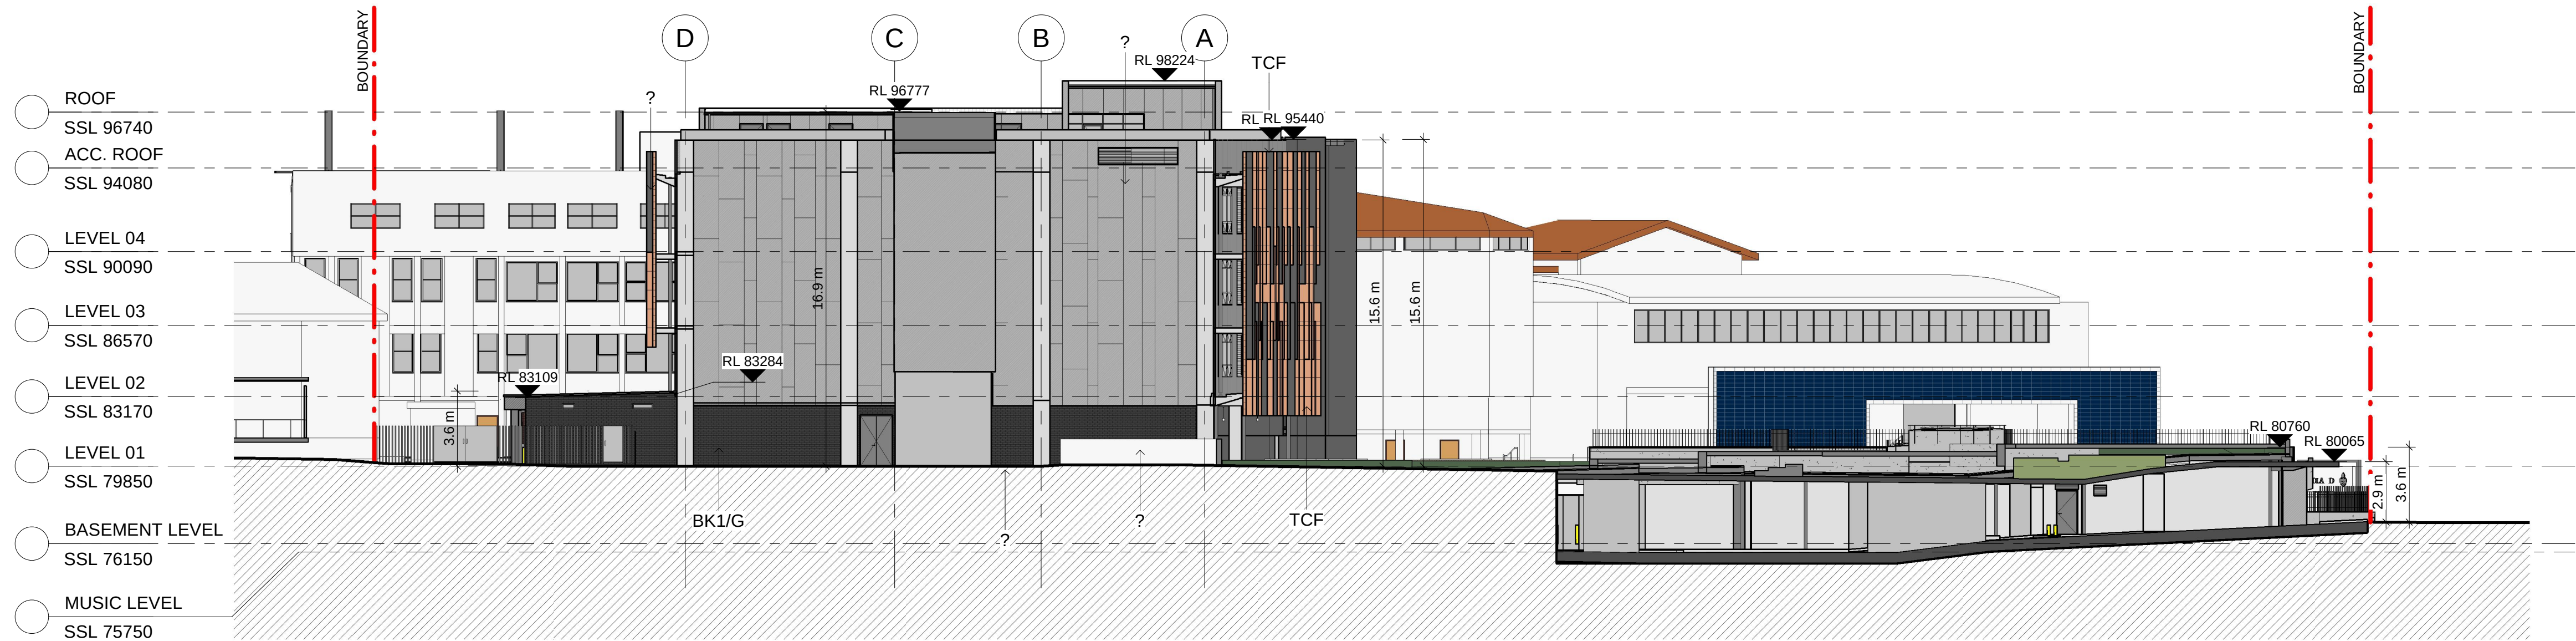

2 EAST ELEVATION
1 : 200

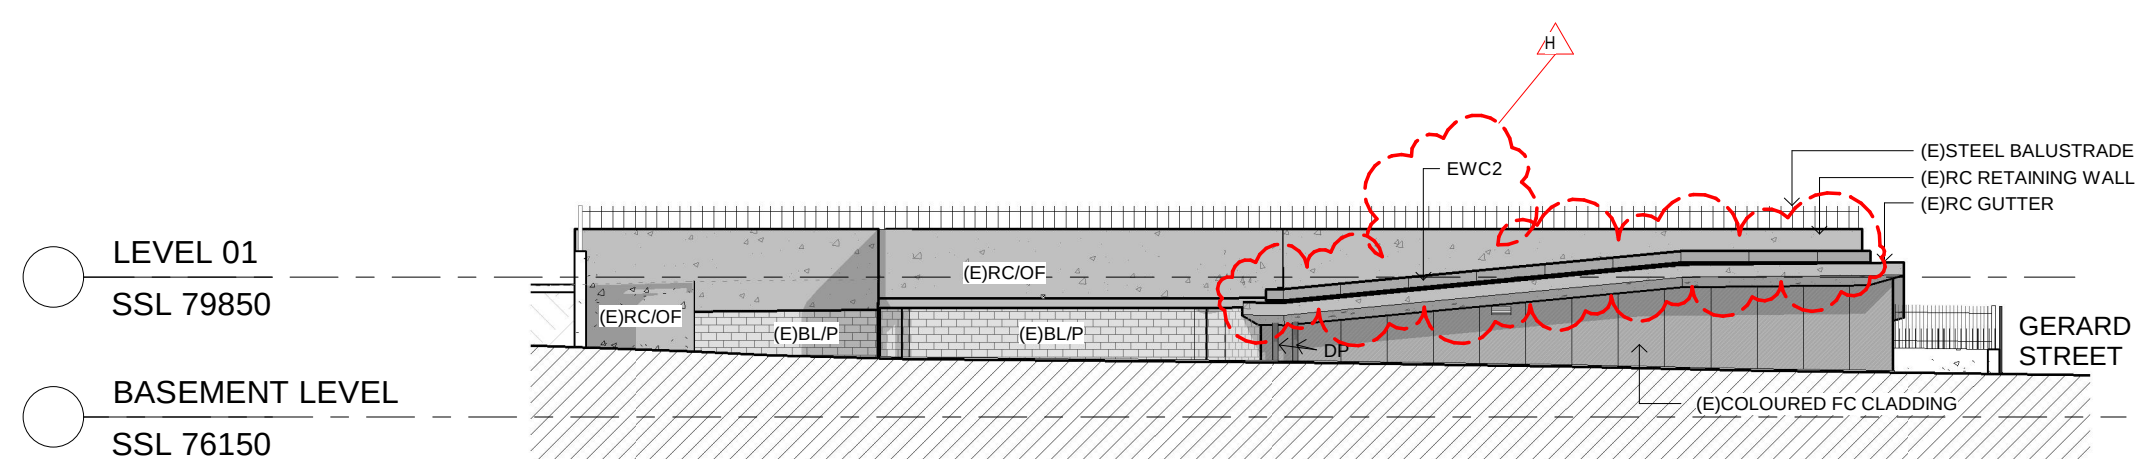

3 EAST ELEVATION - JRC
1 : 200

CLIENT Redlands T +61 2 9968 9802 F +61 2 9909 3228		PROJECT MANAGER Sandrick Project Directions / Bloompark Consulting T +61 2 8860 9494 / +61 2 9957 1473		ESD, ELECTRICAL & MECHANICAL Steensen Varming T +61 2 9967 2200		TRAFFIC Traffix T +61 8324 8700	
TOWN PLANNING Urbis T +61 2 8233 9900		HYDRAULIC Insync Services T +61 9262 3400		LANDSCAPE Silk Consulting Landscape Architects T +61 2 9966 1960		QUANTITY SURVEYOR Rider Levett Bucknall T +61 2 9922 2277	
STRUCTURAL & CIVIL TTW T +61 2 9439 7288 F +61 2 9439 3146		ACOUSTIC Wilkinson Murray T +61 2 9437 4611					

Rev	Date	Description	Checked	Auth.	LEGEND
A	13/05/15	Issued for SSDA ToA	RD	AK	AW ALUMINIUM WINDOW
B	08/10/15	Issued for Client Review	RD	AK	BAL/G BALUSTRADE - GLASS
C	15/10/15	Issued for SSDA	RD	AK	(E) EXISTING
D	16/11/15	Re-Issued for SSDA	RD	AK	EW/C 1 EXTERNAL WALL CLADDING 1
E	05/02/16	Re-Issued for SSDA	RD	AK	EW/C 2 EXTERNAL WALL CLADDING 2
F	02/08/17	Issued for Section 96	RD	AK	FG FIXED GLASS
G	27/10/17	Issued for Section 96	RD	AK	GD GLAZED DOOR
H	25/09/2020	Issued for Section 4.55	AC	RD	MW/P METALWORK - PAINT
					OFC/P OFF FORM CONCRETE - PAINT
					PMC PREFINISHED METAL CLADDING
					PVF PREFINISHED VERTICAL FIN
					RC/QF REINFORCED CONCRETE - OFF FORM
					HSS HORIZONTAL SUNSHADE

Proj. Dir	Proj. Arch	Drawn
RD	AC	VC/CL/HC
Job No.	Date	Scale
141111	FEB 16	1 : 200 @ A1
NSW Nominated Architects: Robert Denton Reg. No. 5782 Alex Kibble Reg. No. 6015		
Do not scale drawings. Verify all dimensions on site. Notify architect of all discrepancies		

Project	Redlands Senior Campus Stage 1 Building Monford Place Learning Hub
Drawing Title	Elevations Sheet 02
Drawing No.	AR.DA.S4.55.3002
Revision	H

Tanner Kibble Denton Architects Pty Ltd PO Box 660 Darlinghurst NSW 1300 Australia Level 1, 19 Foster Street, Surry Hills NSW 2010 Australia T +61 2 9281 4399 F +61 2 9281 4337 www.tkda.com.au	 TKD Architects Tanner Kibble Denton
---	---