


REDLANDS SENIOR CAMPUS STAGE 1 BUILDING MONFORD PLACE LEARNING HUB

REDLANDS

272 MILITARY ROAD, CREMORNE NSW

DRAWING LIST

AR.DA. 0000	COVER SHEET & SITE PLAN
AR.DA. 1001	LEVEL 1 DEMOLITION PLAN NORTH
AR.DA. 1002	LEVEL 1 DEMOLITION PLAN SOUTH
AR.DA. 1003	LEVEL 2 DEMOLITION PLAN NORTH
AR.DA. 1004	LEVEL 2 DEMOLITION PLAN SOUTH
AR.DA. 1005	ROOF DEMOLITION PLAN
AR.DA. 1101	STAGE 1 SUB STAGING DIAGRAMS 1
AR.DA. 1102	STAGE 1 SUB STAGING DIAGRAMS 2
AR.DA. 2001	BASEMENT LEVEL PLAN
AR.DA. 2002	LEVEL 1 FLOOR PLAN NORTH
AR.DA. 2003	LEVEL 1 FLOOR PLAN SOUTH
AR.DA. 2004	LEVEL 2 FLOOR PLAN
AR.DA. 2005	LEVEL 3 FLOOR PLAN
AR.DA. 2006	LEVEL 4 FLOOR PLAN
AR.DA. 2007	ACCESSIBLE ROOF PLAN
AR.DA. 2008	ROOF LEVEL PLAN
AR.DA. 2031	EXISTING AND DEMOLITION IN 7 & 8 MONFORD PLACE
AR.DA. 2032	INTERIM WORKS IN 7 & 8 MONFORD PLACE
AR.DA. 2041	TEMPORARY CLASSROOMS - STAGE 1A TO 1B
AR.DA. 2042	TEMPORARY CLASSROOMS - STAGE 1C
AR.DA. 2051	BASEMENT LEVEL PLAN - INTERIM MUSIC STAGE 1B
AR.DA. 3001	ELEVATIONS SHEET 01
AR.DA. 3002	ELEVATIONS SHEET 02
AR.DA. 3003	ELEVATIONS SHEET 03
AR.DA. 3004	ELEVATIONS SHEET 04
AR.DA. 3005	ELEVATIONS SHEET 05
AR.DA. 3031	ELEVATIONS SHEET 06 - 7 & 8 MONFORD PLACE
AR.DA. 3101	SECTIONS SHEET 01
AR.DA. 3102	SECTIONS SHEET 02
AR.DA. 3131	SECTIONS SHEET 03 - 7 & 8 MONFORD PLACE

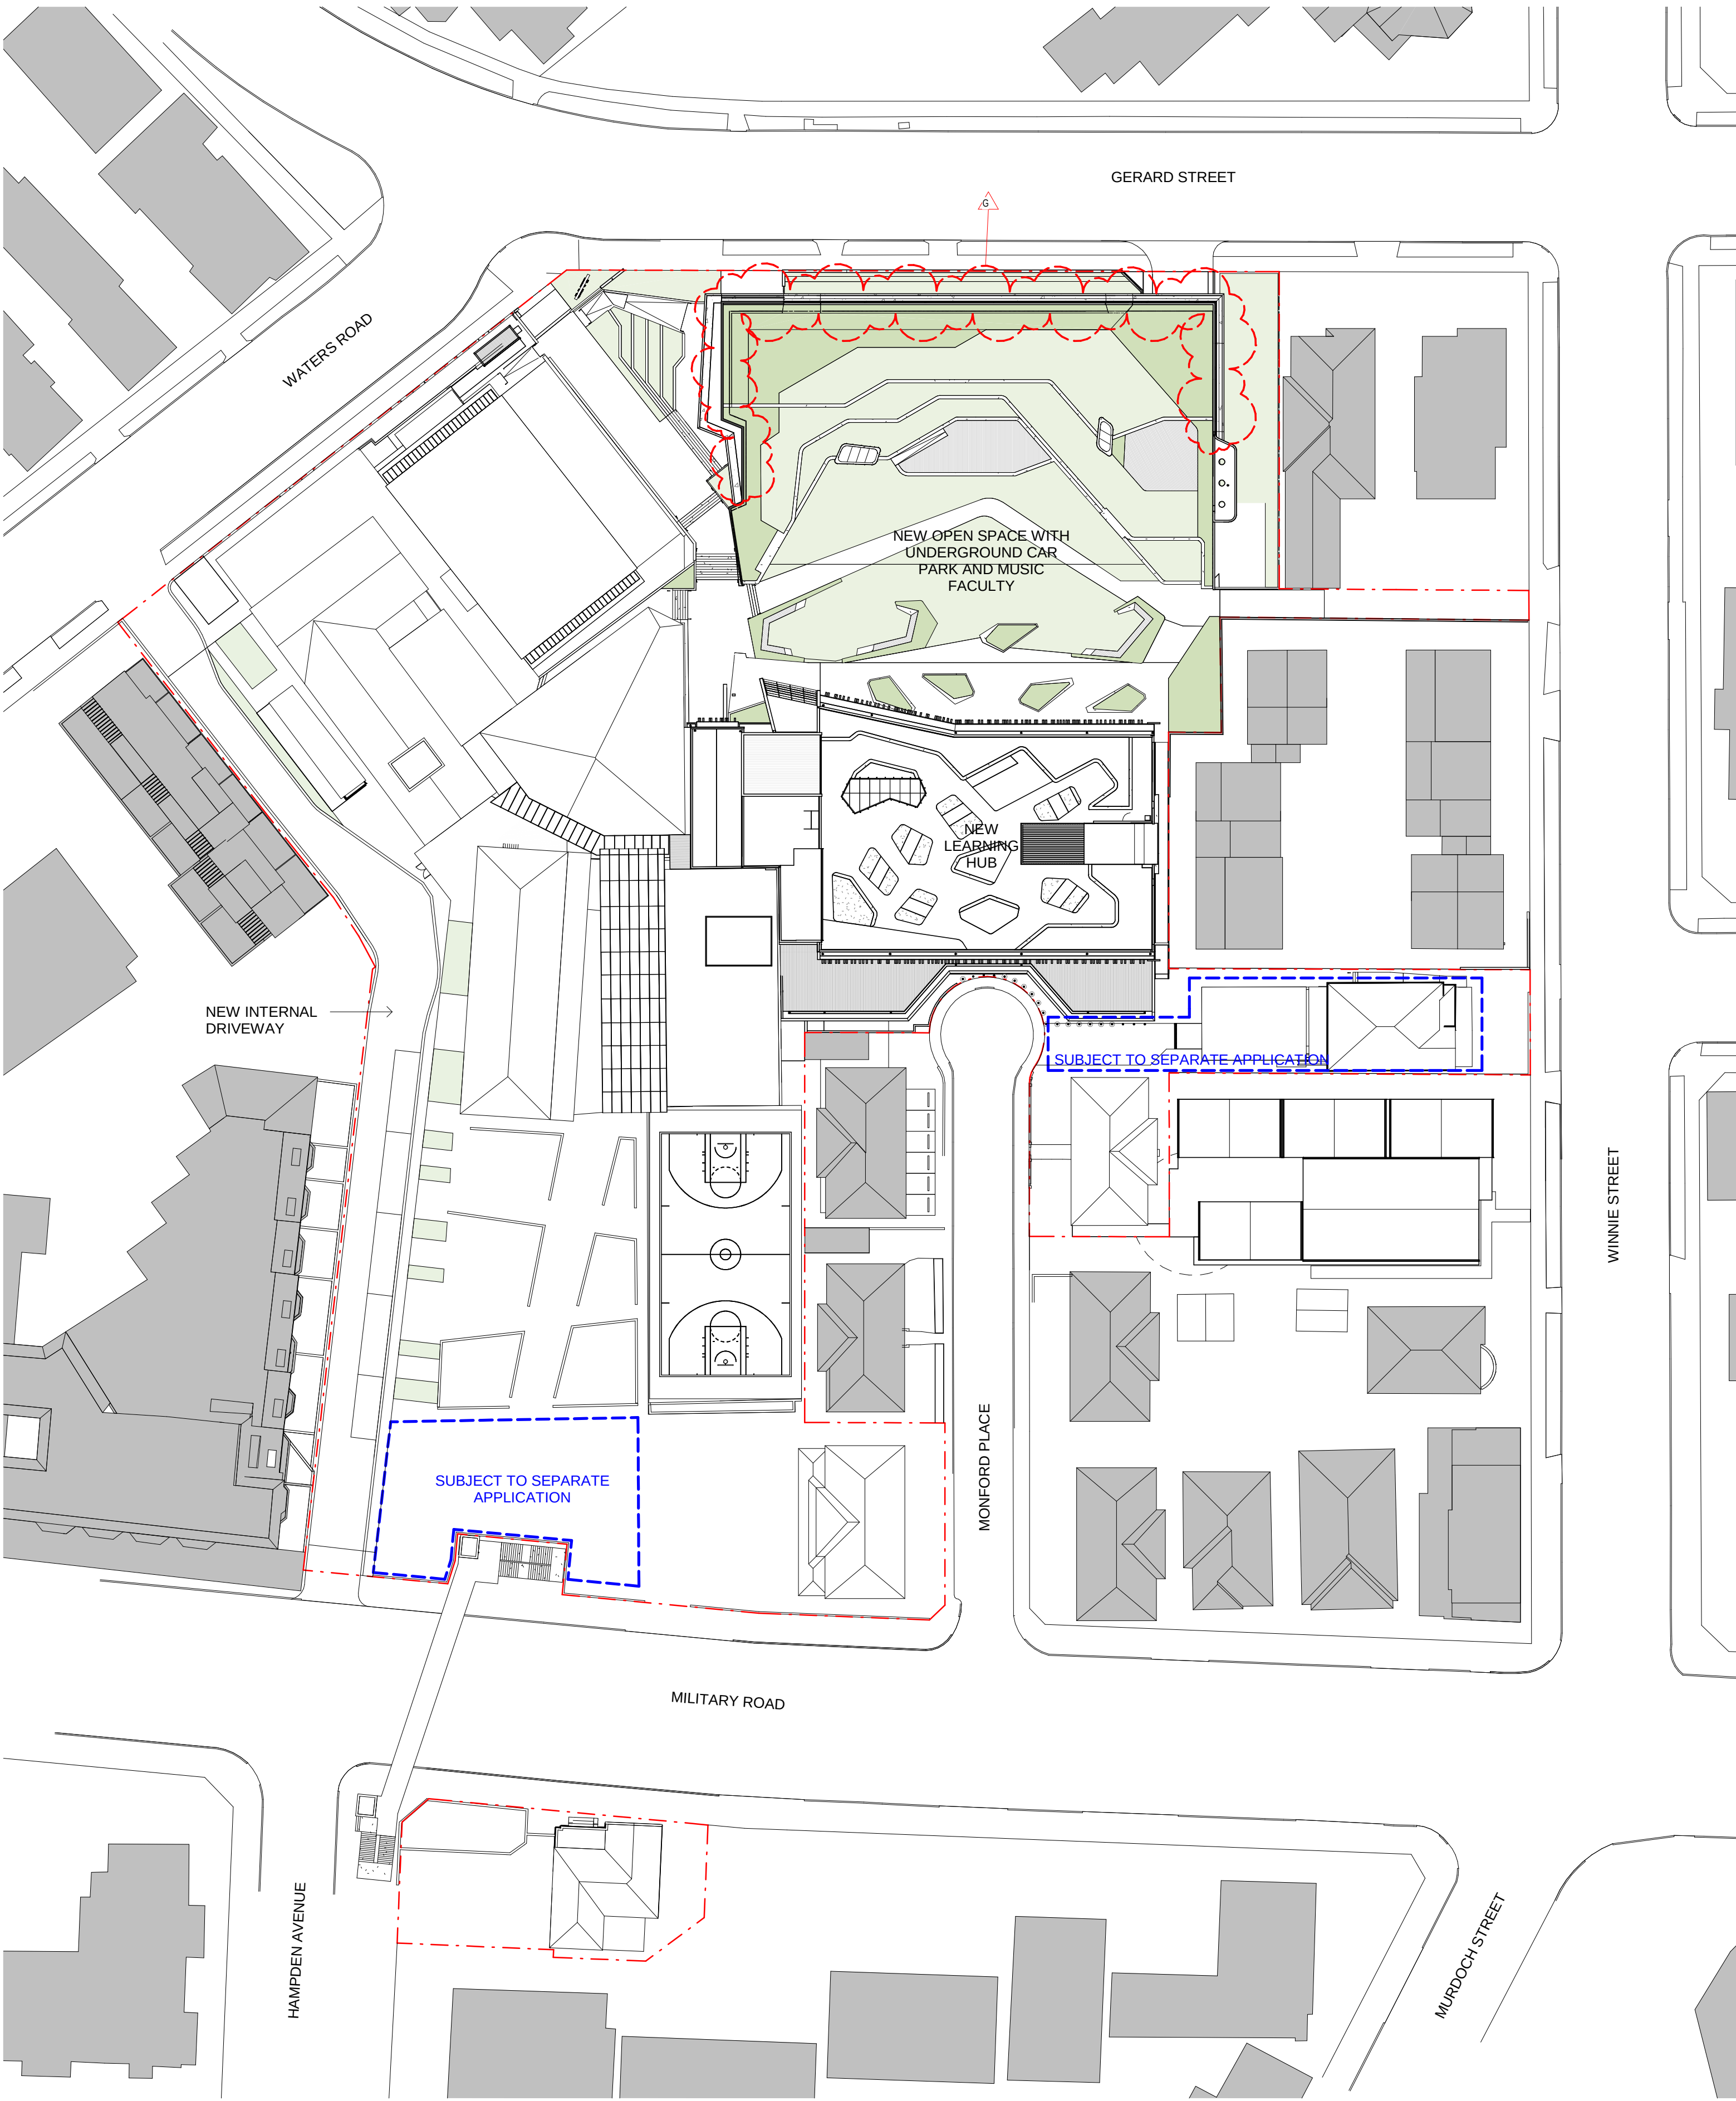

1 SITE PLAN
1 : 500

CLIENT

Redlands

T +61 2 9968 9802
F +61 2 9909 3228



PROJECT MANAGER

Sandrick Project Directions /
Bloompark Consulting

T +61 2 8860 9494 / +61 2 9957 1473

TOWN PLANNING

Urbis

T +61 2 8233 9900

STRUCTURAL & CIVIL

TTW

T +61 2 9439 7288 F +61 2 9439 3146

ESD, ELECTRICAL & MECHANICAL

Steensen Varming

T +61 2 9967 2200

HYDRAULIC

Insync Services

T +61 9262 3400

ACOUSTIC

Wilkinson Murray

T +61 2 9437 4611

TRAFFIC

Traffix

T +61 8324 8700

LANDSCAPE

Silk Consulting Landscape Architects

T +61 2 9966 1960

QUANTITY SURVEYOR

Rider Levett Bucknall

T +61 2 9922 2277

Rev	Date	Description	Checked	Auth.
A	13/05/15	Issued for SSDA ToA	RD	AK
B	08/10/15	Issued for Client Review	RD	AK
C	15/10/15	Issued for SSDA	RD	AK
D	16/11/15	Re-Issued for SSDA	RD	AK
E	05/02/16	Re-Issued for SSDA	RD	AK
F	02/08/17	Issued for Section 96	RD	AK
G	25/09/2020	Issued for Section 4.55	AC	RD

Proj. Dir

RD

Job No.

141111

NSW Nominated Architects:
Robert Denton Reg. No. 5782
Alex Kibble Reg. No. 6015

Proj. Arch

AC

Date

FEB 16

Reg. No. 5782
Reg. No. 6015

Drawn

VC

Scale

1 : 500 @ A1

Do not scale drawings. Verify all dimensions on site. Notify architect of all discrepancies

Project

REDLANDS SENIOR CAMPUS
STAGE 1 BUILDING
MONFORD PLACE LEARNING HUB

Drawing Title

COVER SHEET & SITE PLAN

Drawing No.

AR.DA.S4.55.0000

Revision

G


Tanner Kibble Denton Architects Pty Ltd

PO Box 660 Darlinghurst NSW 1300 Australia
Level 1, 19 Foster Street, Surry Hills NSW 2010 Australia
T +61 2 9281 4399
F +61 2 9281 4337
www.tkda.com.au



TKDArchitects

Tanner Kibble Denton

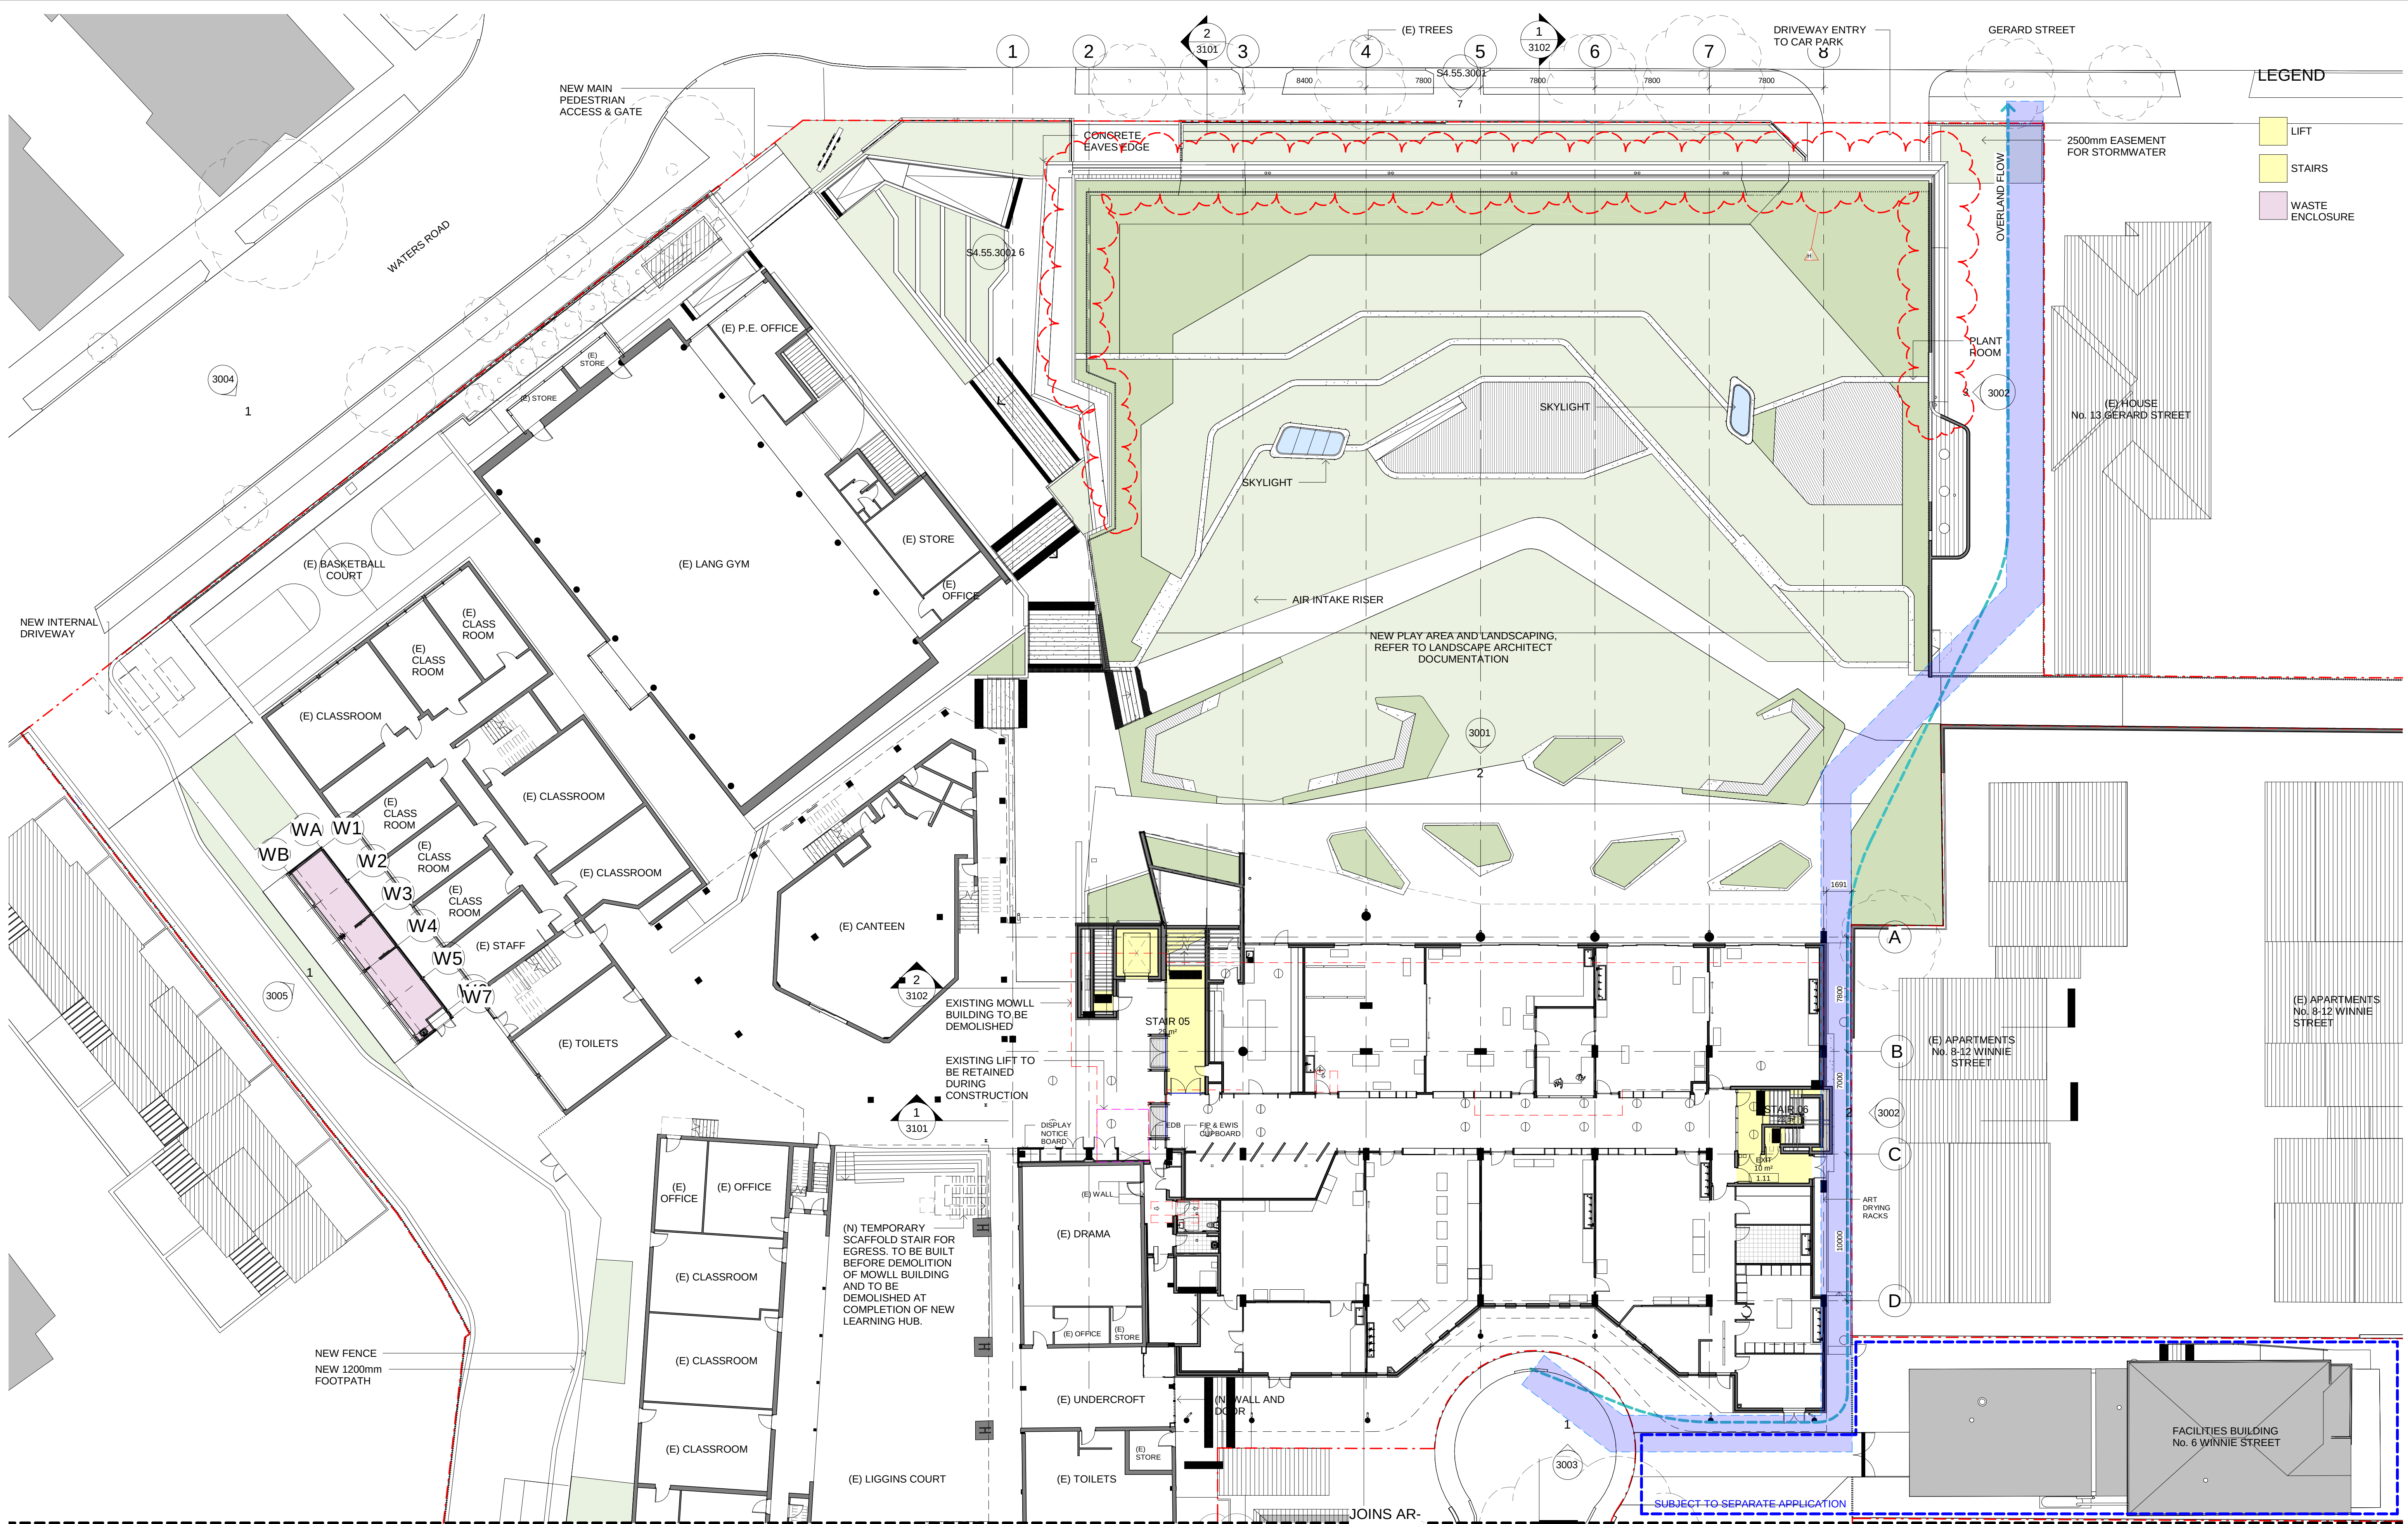

Rev	Date	Description	Checked	Auth.
A	13/05/15	Issued for SSDA ToA	RD	AK
B	08/10/15	Issued for Client Review	RD	AK
C	15/10/15	Issued for SSDA	RD	AK
D	16/11/15	Re-Issued for SSDA	RD	AK
E	05/02/16	Re-Issued for SSDA	RD	AK
F	02/08/17	Issued for Section 96	RD	AK
G	27/10/17	Issued for Section 96	RD	AK
H	25/09/2020	Issued for Section 4.55	AC	RD

LEGEND

Proj. Dir	Proj. Arch	Drawn
RD	AC	VC/CL/HC
Job No.	Date	Scale
141111	FEB 16	1 : 200 @ A1
NSW Nominated Architects: Robert Denton Reg. No. 5762 Alex Kibble Reg. No. 6015		
Do not scale drawings. Verify all dimensions on site. Notify architect of all discrepancies		