


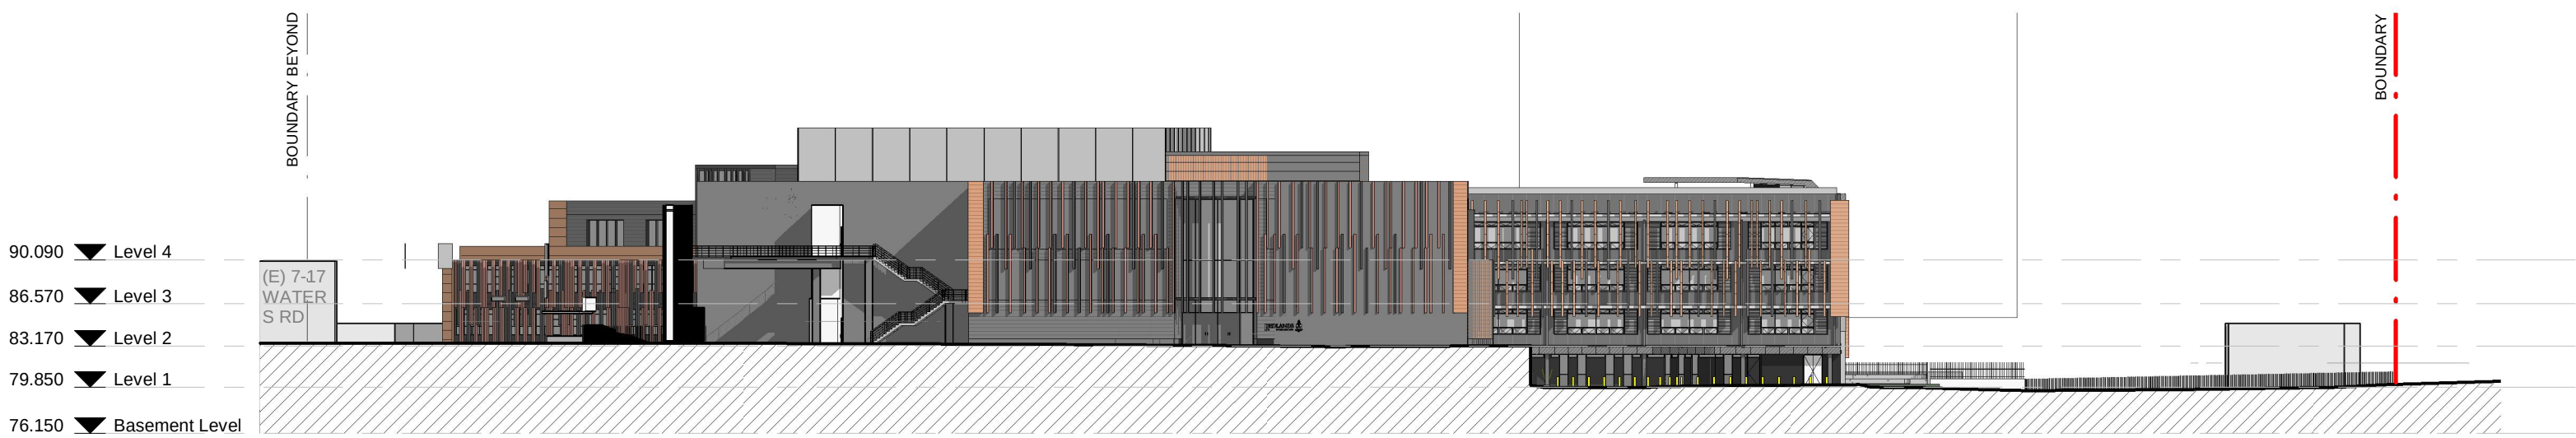

1 NORTH ELEVATION
1 : 500



2 EAST ELEVATION
1 : 500



3 SOUTH ELEVATION
1 : 500



4 WEST ELEVATION
1 : 500

CLIENT

Redlands

T +61 2 9968 9802
F +61 2 9909 3228

REDLANDS

LET YOUR LIGHT SHINE



PROJECT MANAGER

Sandrick Project Directions / Bloompark Consulting

T +61 2 8860 9494 / +61 2 9957 1473

TOWN PLANNING

Urbis

T +61 2 8233 9900

STRUCTURAL & CIVIL

TTW

T +61 2 9439 7288 F +61 2 9439 3146

ESD, ELECTRICAL & MECHANICAL

Steensen Varming

T +61 2 9967 2200

HYDRAULIC

Insync Services

T +61 9262 3400

ACOUSTIC

Wilkinson Murray

T +61 2 9437 4611

TRAFFIC

Traffix

T +61 8324 8700

LANDSCAPE

Silk Consulting Landscape Architects

T +61 2 9966 1960

QUANTITY SURVEYOR

Rider Levett Bucknall

T +61 2 9922 2277

Rev

Date

Description

Checked

Auth.

A

13/05/15

Issued for SSDA ToA

RD

AK

B

08/10/15

Issued for Client Review

RD

AK

C

15/10/15

Issued for SSDA

RD

AK

D

16/11/15

Re-Issued for SSDA

RD

AK

E

05/02/16

Re-Issued for SSDA

RD

AK

F

04/08/17

Issued for Section 96

RD

AK

G

27/10/17

Issued for Section 96

RD

AK

H

25/09/2020

Issued for Section 4.55

RD

AC

LEGEND

Proj. Dir

AK

Proj. Arch

VC

Drawn

CL/VC

Job No.

141091

Date

APR 16

Scale

1 : 500 @ A1

NSW Nominated Architects:
Robert Denton Reg. No. 5782
Alex Kibble Reg. No. 6015

Do not scale drawings. Verify all dimensions on site. Notify architect of all discrepancies

Project

REDLANDS SENIOR CAMPUS MASTERPLAN

Drawing Title

ELEVATIONS

Drawing No.

AR-MP-3001

Revision

H

Tanner Kibble Denton Architects Pty Ltd

PO Box 660 Darlinghurst NSW 1300 Australia
Level 1, 19 Foster Street, Surry Hills NSW 2010 Australia
T +61 2 9281 4399
F +61 2 9281 4337
www.tkda.com.au

TKDArchitects

Tanner Kibble Denton



1 GERARD STREET ELEVATION
1 : 500



2 WINNIE STREET ELEVATION
1 : 500



3 MILITARY ROAD ELEVATION
1 : 500

Rev	Date	Description	Checked	Auth.
A	13/05/15	Issued for SSDA ToA	RD	AK
B	08/10/15	Issued for Client Review	RD	AK
C	15/10/15	Issued for SSDA	RD	AK
D	16/11/15	Re-Issued for SSDA	RD	AK
E	05/02/16	Re-Issued for SSDA	RD	AK
F	04/08/17	Issued for Section 96	RD	AK
G	25/09/2020	Issued for Section 4.55	RD	AC

LEGEND