



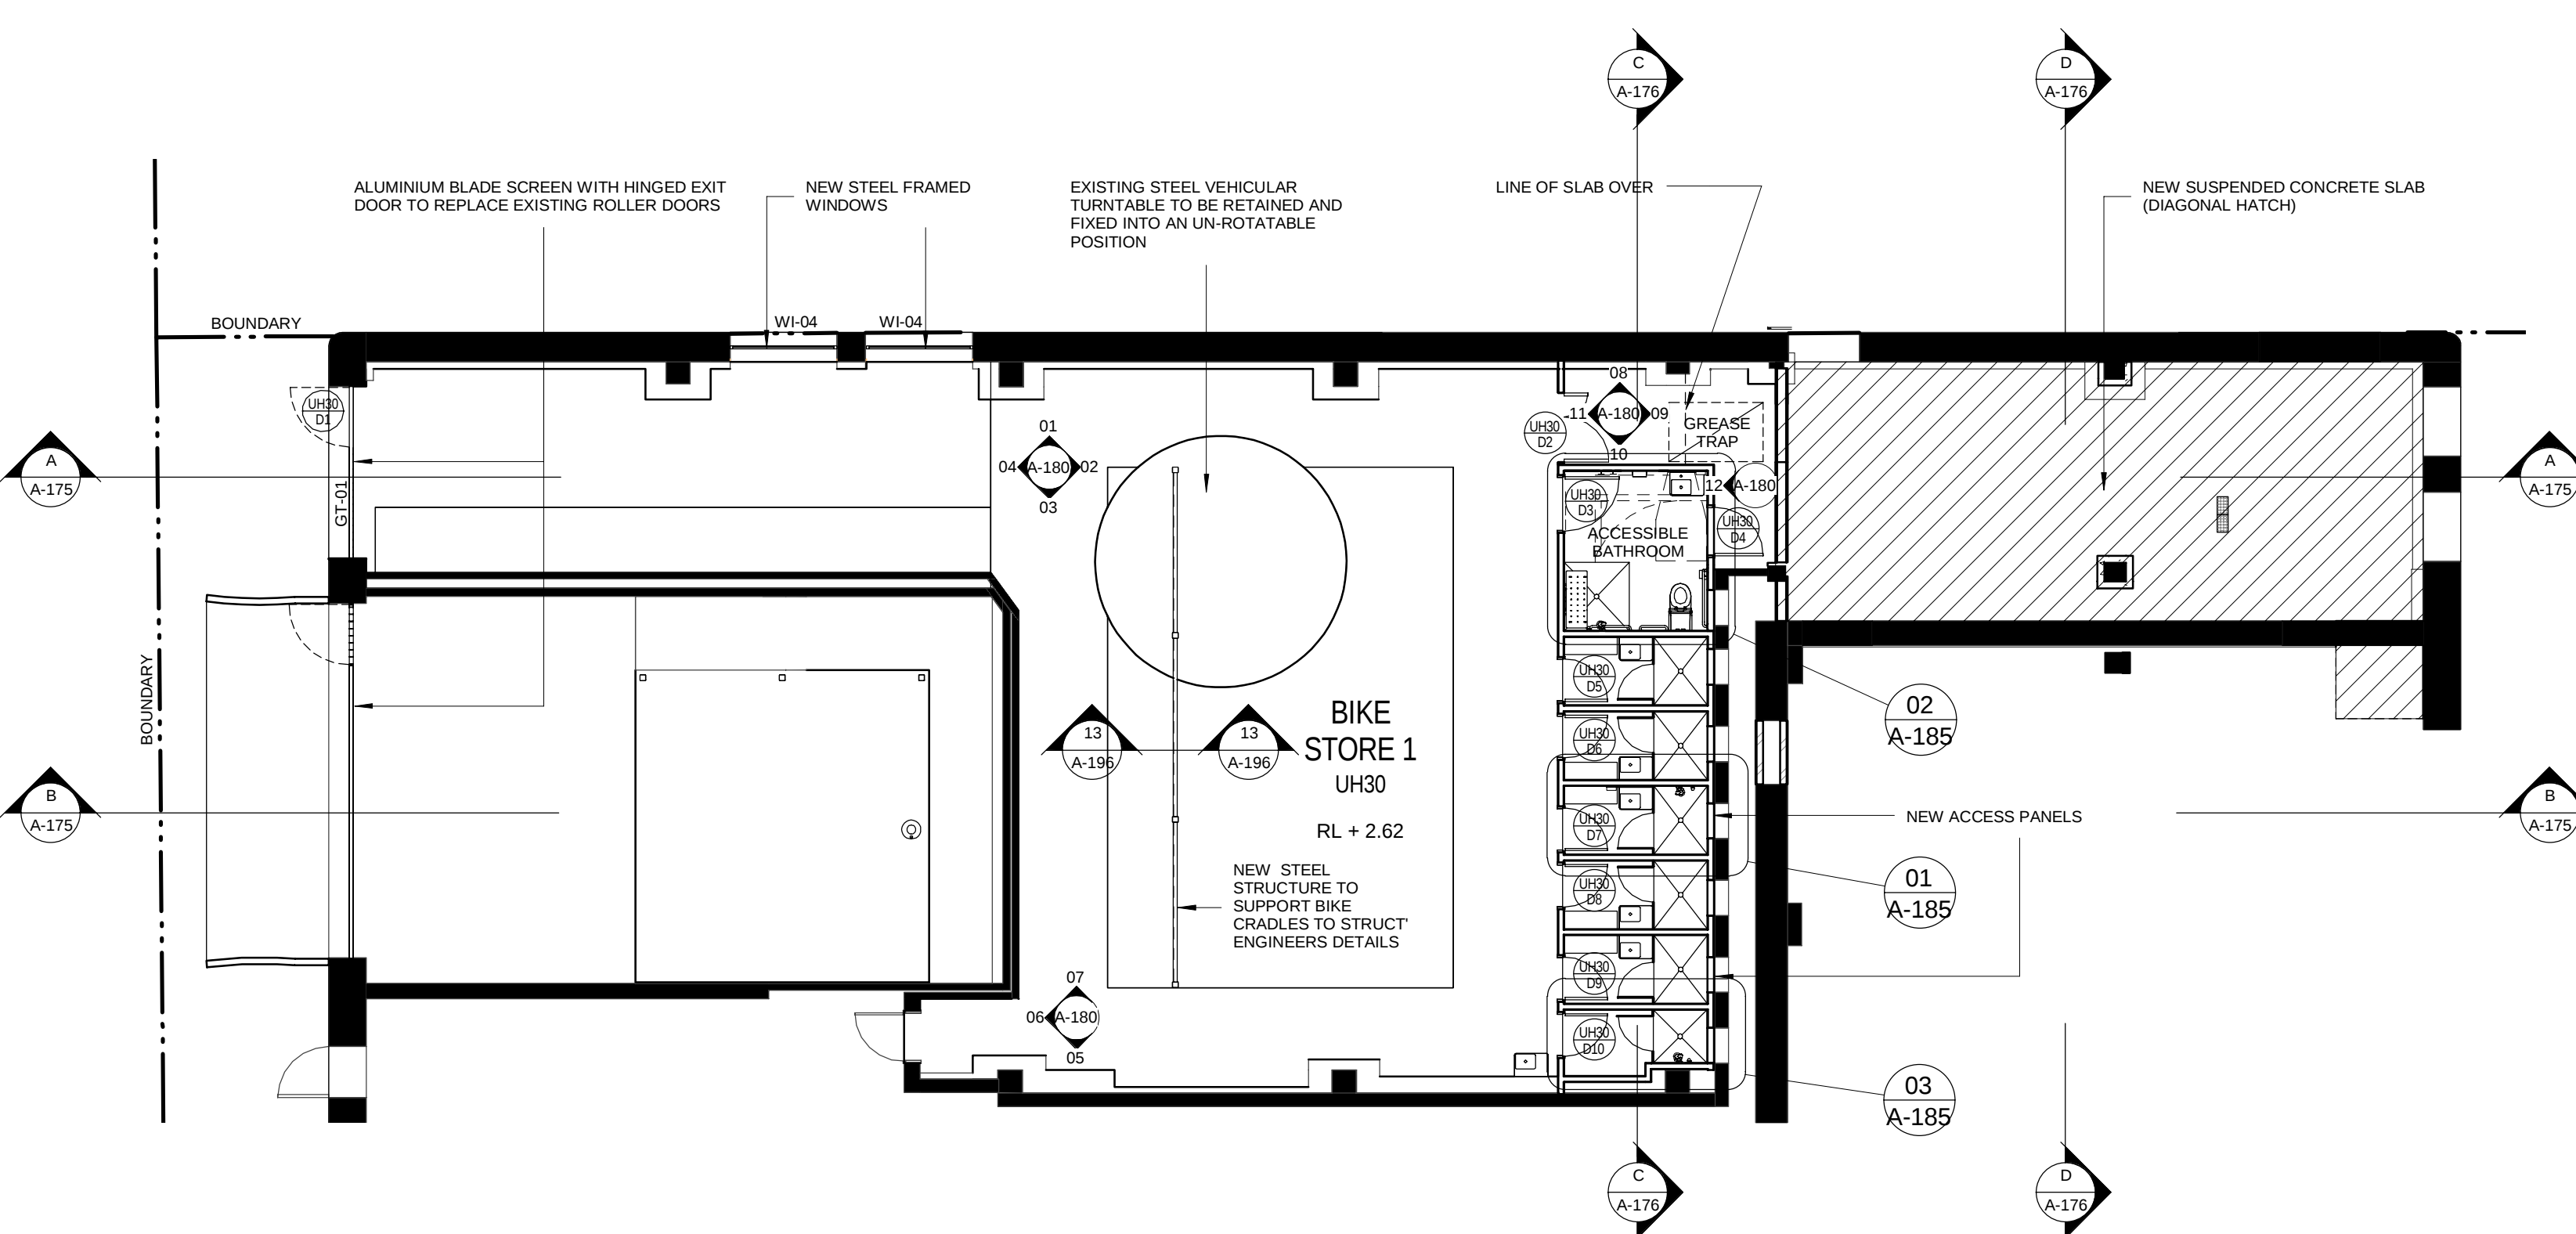

1 001 Basement
1 : 100

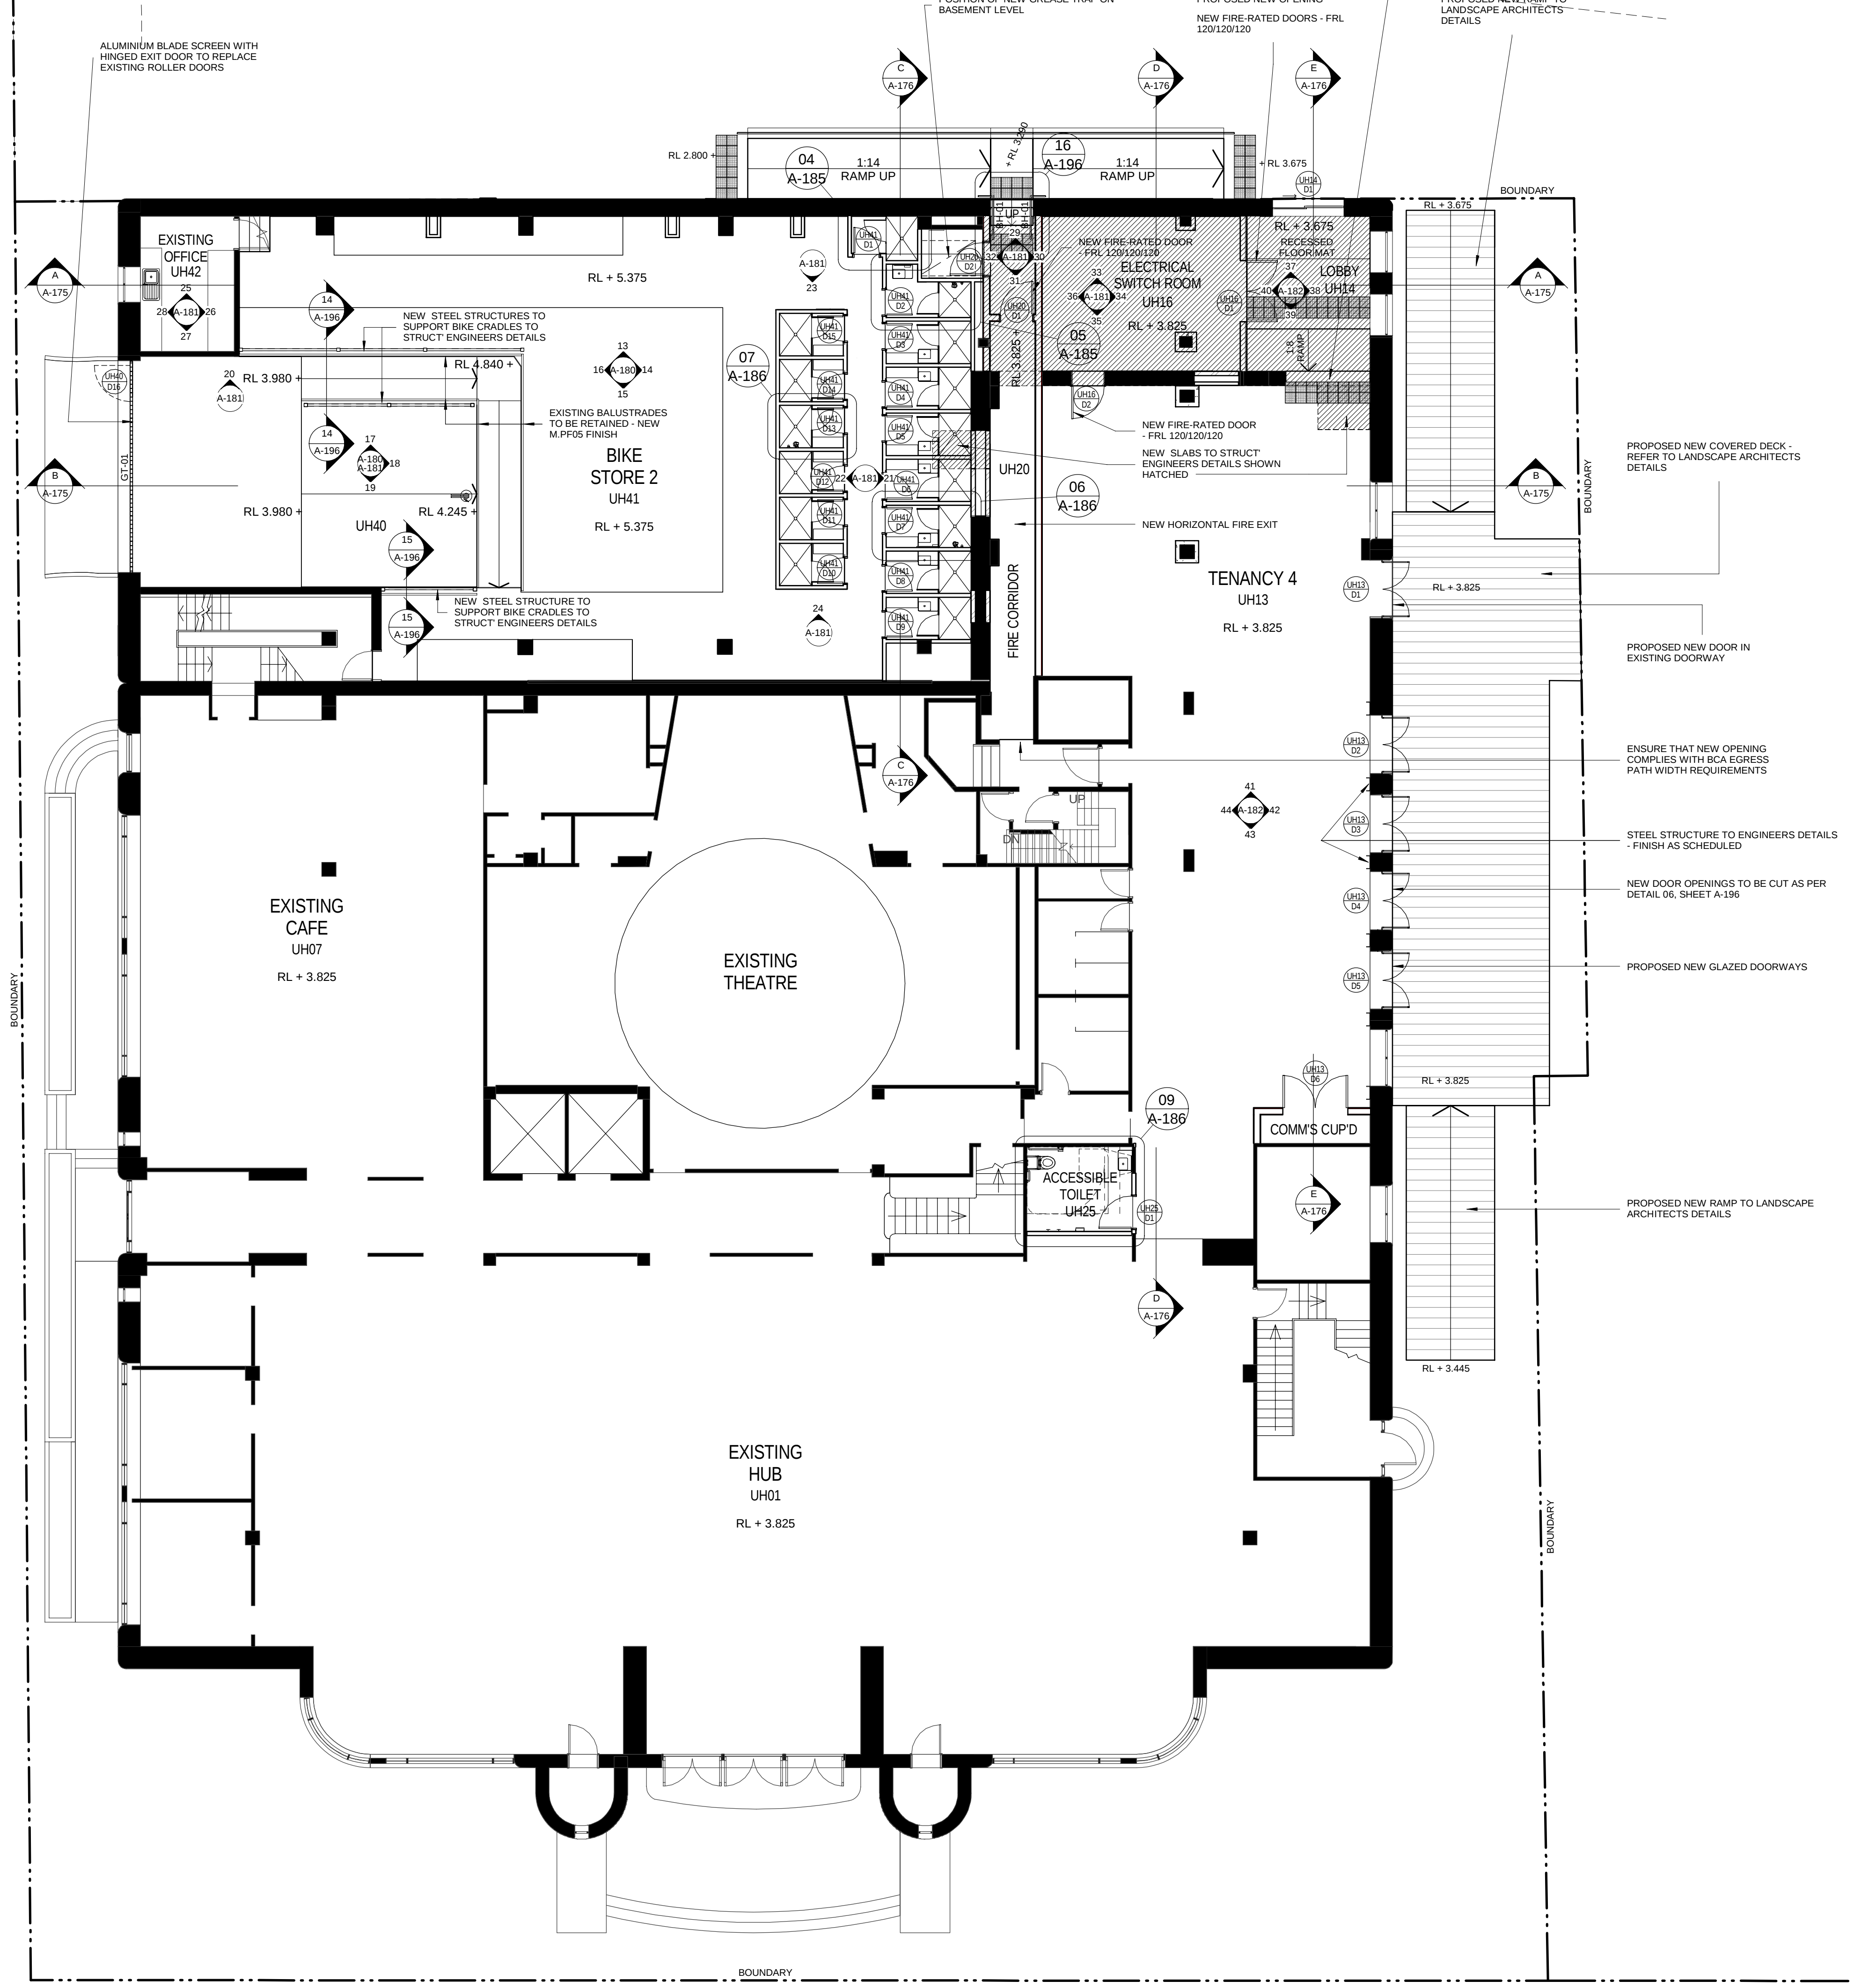

14 GROUND FLOOR PLAN
1 : 100

NOTE:
ALL CODES TO BE READ IN
CONJUNCTION WITH PROJECT
TECHNICAL REFERENCE SHEET

FILE: P:\10021 - New Space - Hunter Education Project (AKF)\EIE Documents\Working Files\Revit Files\U08 - University House - CURRENT.rvt
PRINTED: 3/10/2014 12:20:38 PM

CLIENT



PROJECT MANAGER

APP
Level 2, 426 King Street
Newcastle NSW 2302
PO Box 2335
Darling NSW 2302
T +61 2 4926 7600 F +61 2 4927 0930

BUILDING SURVEYOR

PHILIP CHUN
SUITE 404, 44 HAMPODEN ROAD
APTARMON NSW 2064
T +61 2 9412 2322 F +61 2 9412 2433

BUILDING SERVICES ENGINEERING

AECOM
Level 9, 9 Exhibition Street,
Melbourne, VIC 3000
T +61 3 9653 1234 F +61 3 9654 7117

STRUCTURAL, CIVIL & FACADE ENGINEERING

AURECON
Aurecon Centre
Level 8, 350 Collins Street
Docklands VIC 3008
PO Box 23061
Docklands VIC 3012
T +61 3 9975 3000 F +61 3 9975 3444

LANDSCAPE ARCHITECT

McGREGOR COXALL
Level 4, 125 Flinders Lane Melbourne VIC 3000
GPO Box 1634 Melbourne VIC 3000
T +61 (0)3 99991608 F +61 (0)3 8669 4414

THE CONTRACTOR MUST VERIFY ALL DIMENSIONS ON SITE BEFORE COMMENCING ANY WORK OR MAKING OF ANY SHOP DRAWINGS. FIGURED DIMENSIONS MUST BE USED IN PREFERENCE TO SCALED DIMENSIONS. ALL SCALED DIMENSIONS MUST BE VERIFIED ON SITE. THIS DRAWING IS COPYRIGHT AND REMAINS THE PROPERTY OF THE ARCHITECT.

REV. DETAILS

T 1 TENDER ISSUE

DATE

31.10.14

Level 3, 246 Bourke Street
Melbourne Victoria
Australia 3000
T +61 3 9600 2818
F +61 3 9600 2819
lyons@lyonsarch.com.au
www.lyonsarch.com.au



PROJECT

UNIVERSITY HOUSE,
NEWCASTLE
King St
2300 Newcastle

DRAWING TITLE
UH - Basement and Ground
Floor Plan

DESIGN DEVELOPMENT

JOB No.

10021 TH

DRAWING No.

A-130

CHECKED

AKF

NORTH



SCALE

1 : 100 @B1

DATE

OCT 2014

REVISION

T 1