


- NeW SPACE
- CONTEXT BUILDINGS
- UoN PROPERTY
- OPEN / GREEN
- CURRENT TRAIN LINE
- PROPOSED LIGHT RAIL
- VEHICULAR ACCESS
- PEDESTRIAN ACCESS

FILE: C:\Users\scot\Documents\UNOS_A\NeWSPACE_Sort\Plan\un08.mxd
 PRINTED: 26/06/2014 15:17:18 PM

CLIENT



**THE UNIVERSITY OF
NEWCASTLE
AUSTRALIA**

University Dr, Callaghan NSW 2308
T (02) 4921 5000

PROJECT MANAGER
APP

Level 2, 426 King Street
Newcastle NSW 2302
PO Box 2156
Darling NSW 2302
T +61 2 4928 7600 F +61 2 4927 0930

BUILDING SURVEYOR
PHILIP CHUN

SUITE 404, 44 HAMPTDEN ROAD
ARTARMON NSW 2064
T +61 2 9412 2322 F +61 2 9412 2433

BUILDING SERVICES ENGINEERING
AECOM

Level 9, 8 Exhibition Street,
Melbourne, VIC 3000
T +61 3 9653 1234 F +61 3 9654 7117

STRUCTURAL, CIVIL & FACADE ENGINEERING
AURECON

Aurecon Centre
Level 8, 850 Collins Street
Docklands VIC 3008
PO Box 23061
Docklands VIC 8012
T +61 3 9975 3000 F +61 3 9975 3444

LANDSCAPE ARCHITECT
McGREGOR COXALL

Level 4, 125 Flinders Lane Melbourne VIC 3000
GPO Box 1638 Melbourne VIC 3000
T +61 (0)3 99991608 F +61 (0)3 8668 4414

THE CONTRACTOR MUST VERIFY ALL DIMENSIONS ON SITE BEFORE COMMENCING ANY WORK OR MAKING OF ANY SHOP DRAWINGS. FIGURED DIMENSIONS MUST BE USED IN PREFERENCE TO SCALED DIMENSIONS. ALL SCALED DIMENSIONS MUST BE VERIFIED ON SITE. THIS DRAWING IS COPYRIGHT AND REMAINS THE PROPERTY OF THE ARCHITECT.

REV.	DETAILS	DATE
1	SSD DA ISSUE	25.06.14

Level 3, 246 Bourke Street
Melbourne Victoria
Australia 3000
T +61 3 9600 2818
F +61 3 9600 2819
lyons@lyonsrch.com.au
www.lyonsrch.com.au



PROJECT
**UNIVERSITY OF NEWCASTLE
NeW SPACE**

DRAWING TITLE
CONTEXT PLAN

FOR APPROVAL


SSD DA

JOB No.	DRAWN	CHECKED	DATE
UN08	SH	RH	JUN 14

DRAWING No.
DA-100

REVISION
1

NORTH




SCALE
@B1

HUNTER STREET

AUCKLAND STREET

CHRISTIE LANE

KING STREET

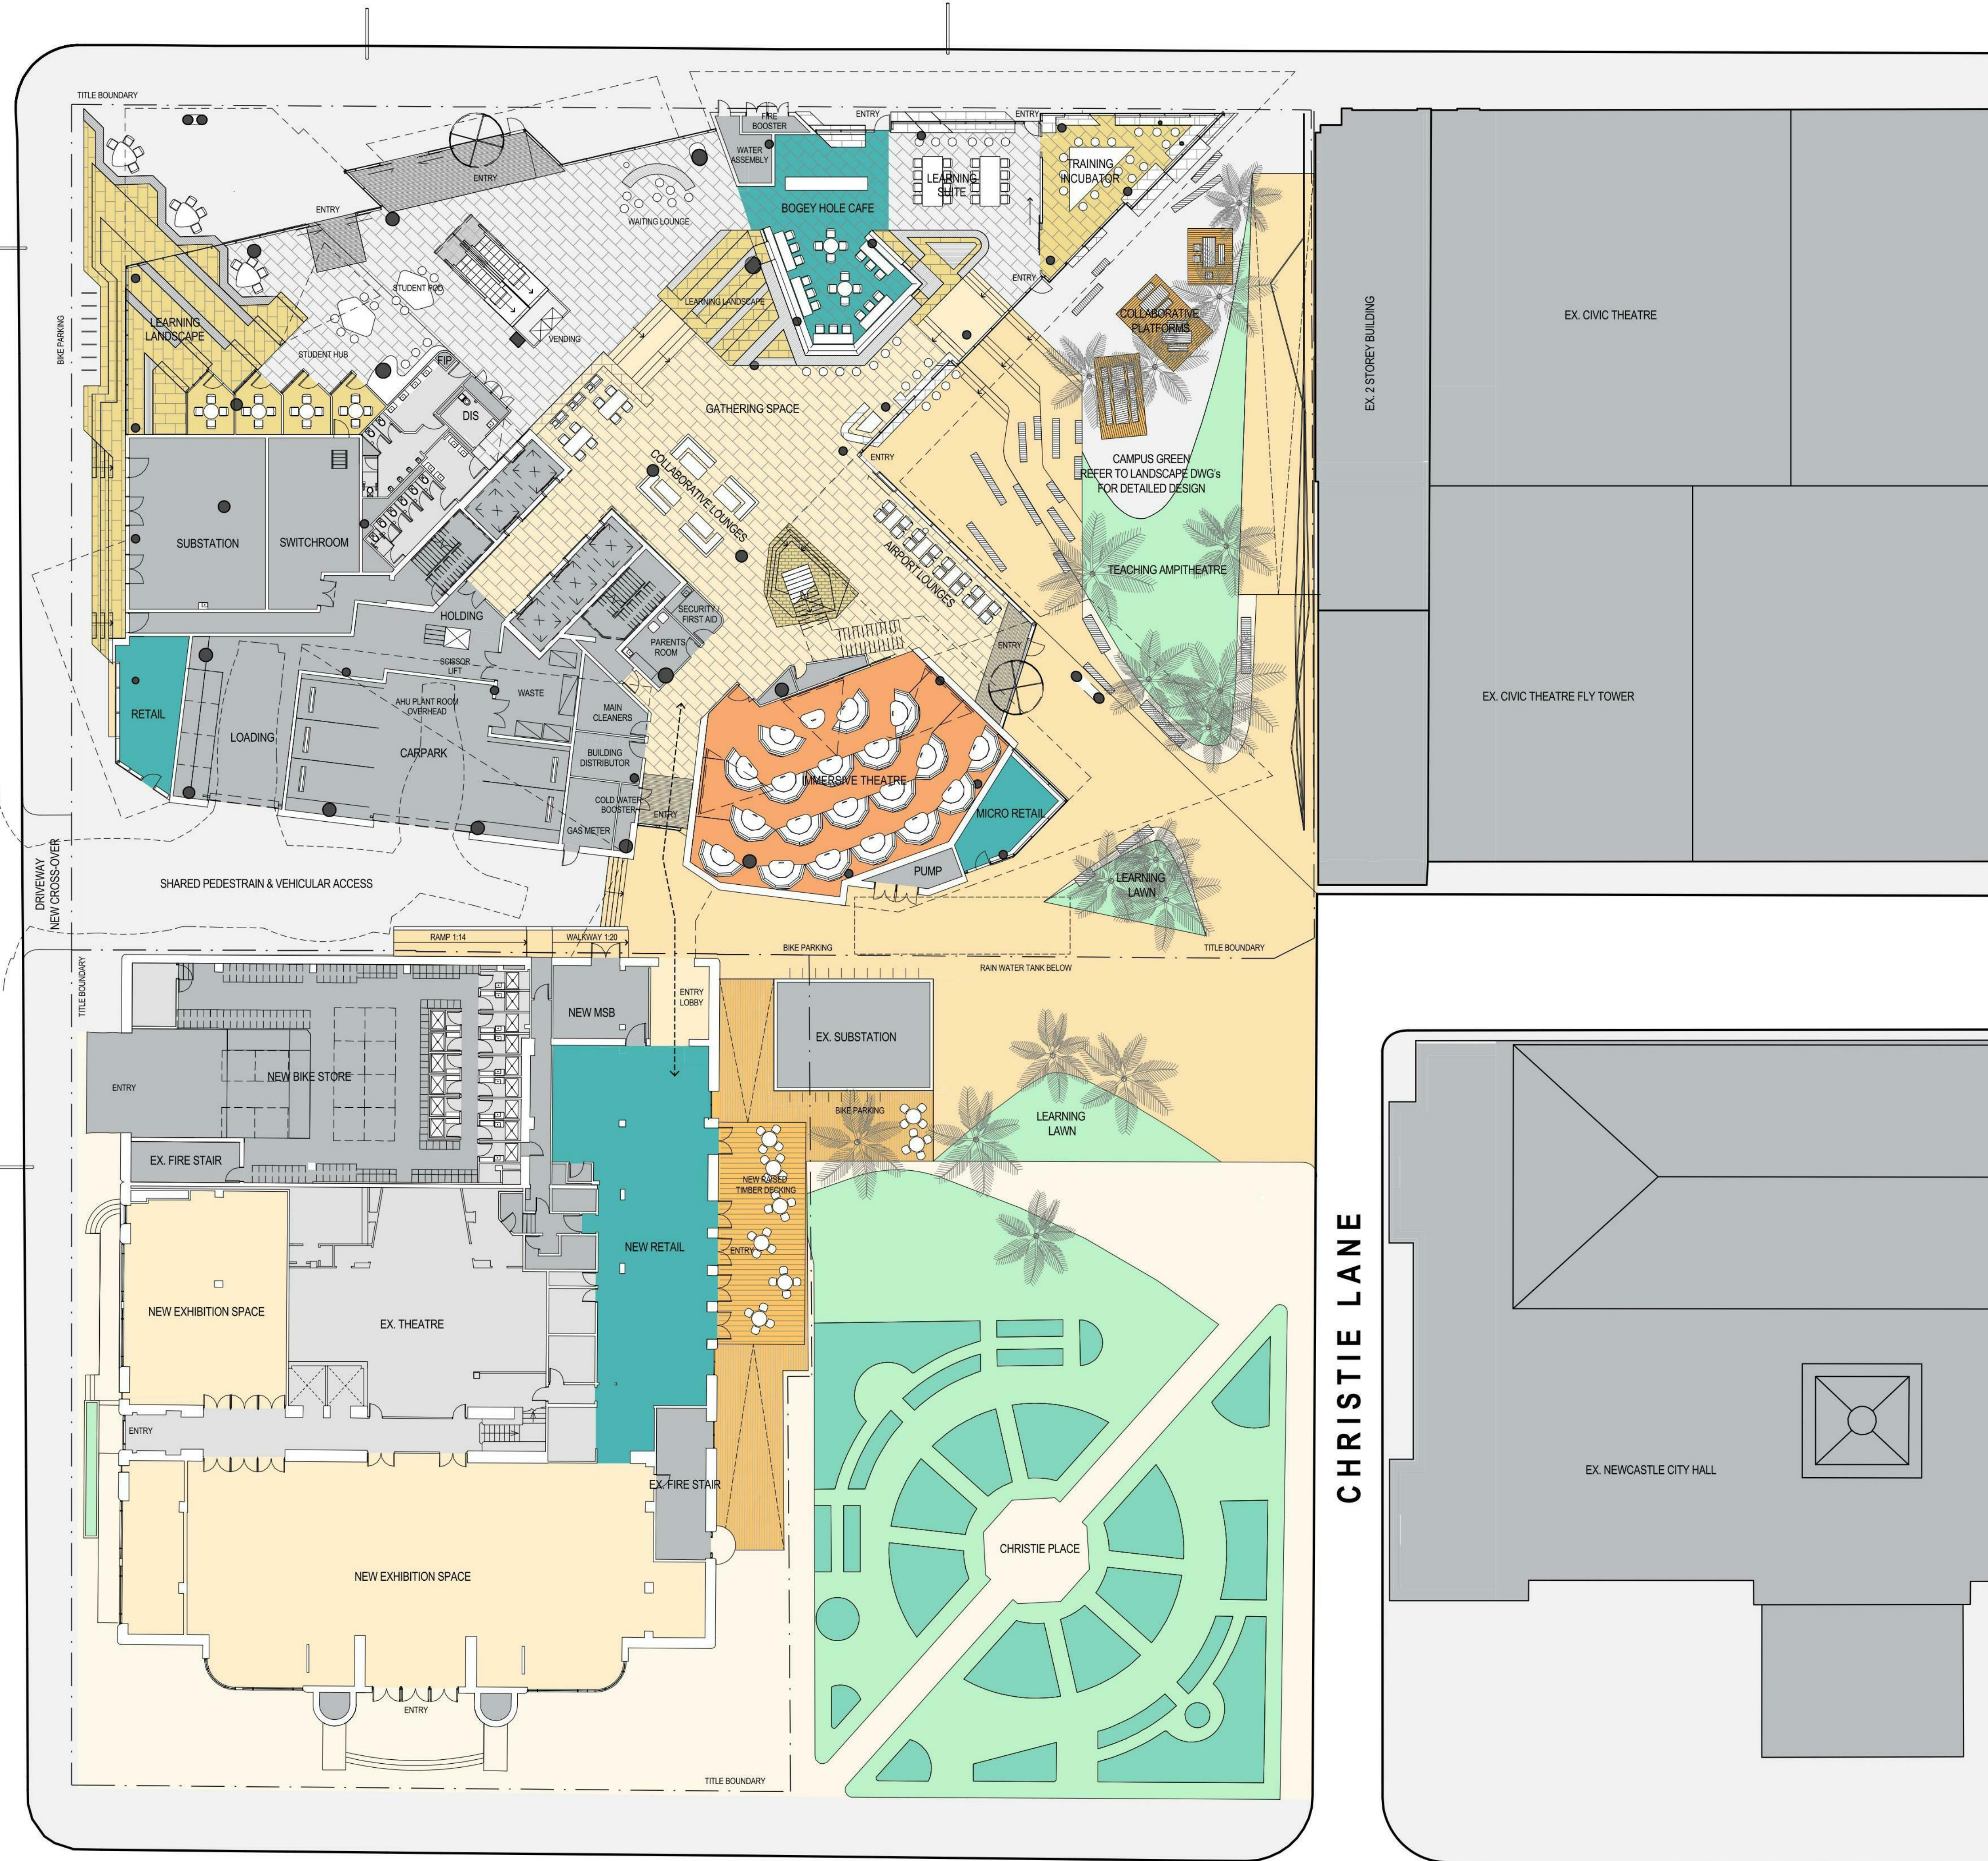

CLIENT



PROJECT MANAGER

APP
Level 2, 426 King Street
Newcastle NSW 2302
PO Box 2195
Darling NSW 2302
T +61 2 4928 7600 F +61 2 4927 0930

BUILDING SURVEYOR

PHILIP CHUN

SUITE 404, 44 HAMPDEN ROAD
ARTARMON NSW 2064
T +61 2 9412 2322 F +61 2 9412 2433

BUILDING SERVICES ENGINEERING

AECOM

Level 9, 8 Exhibition Street,
Melbourne, VIC 3000
T +61 3 9653 1234 F +61 3 9654 7117

STRUCTURAL, CIVIL & FACADE ENGINEERING

AURECON

Auricon Centre
Level 8, 850 Collins Street
Docklands VIC 3008
PO Box 23061
Docklands VIC 8012
T +61 3 9975 3000 F +61 3 9975 3444

LANDSCAPE ARCHITECT

McGREGOR COXALL

Level 4, 125 Flinders Lane Melbourne VIC 3000
CPO Box 1638 Melbourne VIC 3000
T +61 (0)3 99991608 F +61 (0)3 8668 4414

THE CONTRACTOR MUST VERIFY ALL DIMENSIONS ON SITE BEFORE COMMENCING ANY WORK OR MAKING OF ANY SHOP DRAWINGS. FIGURED DIMENSIONS MUST BE USED IN PREFERENCE TO SCALED DIMENSIONS. ALL SCALED DIMENSIONS MUST BE VERIFIED ON SITE. THIS DRAWING IS COPYRIGHT AND REMAINS THE PROPERTY OF THE ARCHITECT.

REV. DETAILS

1 SSD DA ISSUE

DATE

25.06.14

Level 3, 246 Bourke Street
Melbourne Victoria
Australia 3000
T +61 3 9600 2818
F +61 3 9600 2819
lyons@lyonsarch.com.au
www.lyonsarch.com.au



PROJECT

**UNIVERSITY OF NEWCASTLE
NeW SPACE**

DRAWING TITLE

SITE PLAN - PROPOSED

FOR APPROVAL

SSD DA

JOB No. UN08
DRAWN SH
CHECKED RH

DRAWING No.

DA-101

NORTH



SCALE

@B1

DATE

JUN 14

REVISION


1



WINTER SOLSTICE - JUNE 21 9:00AM



Christie Park - 50% Shaded
WINTER SOLSTICE - JUNE 21 11:30AM

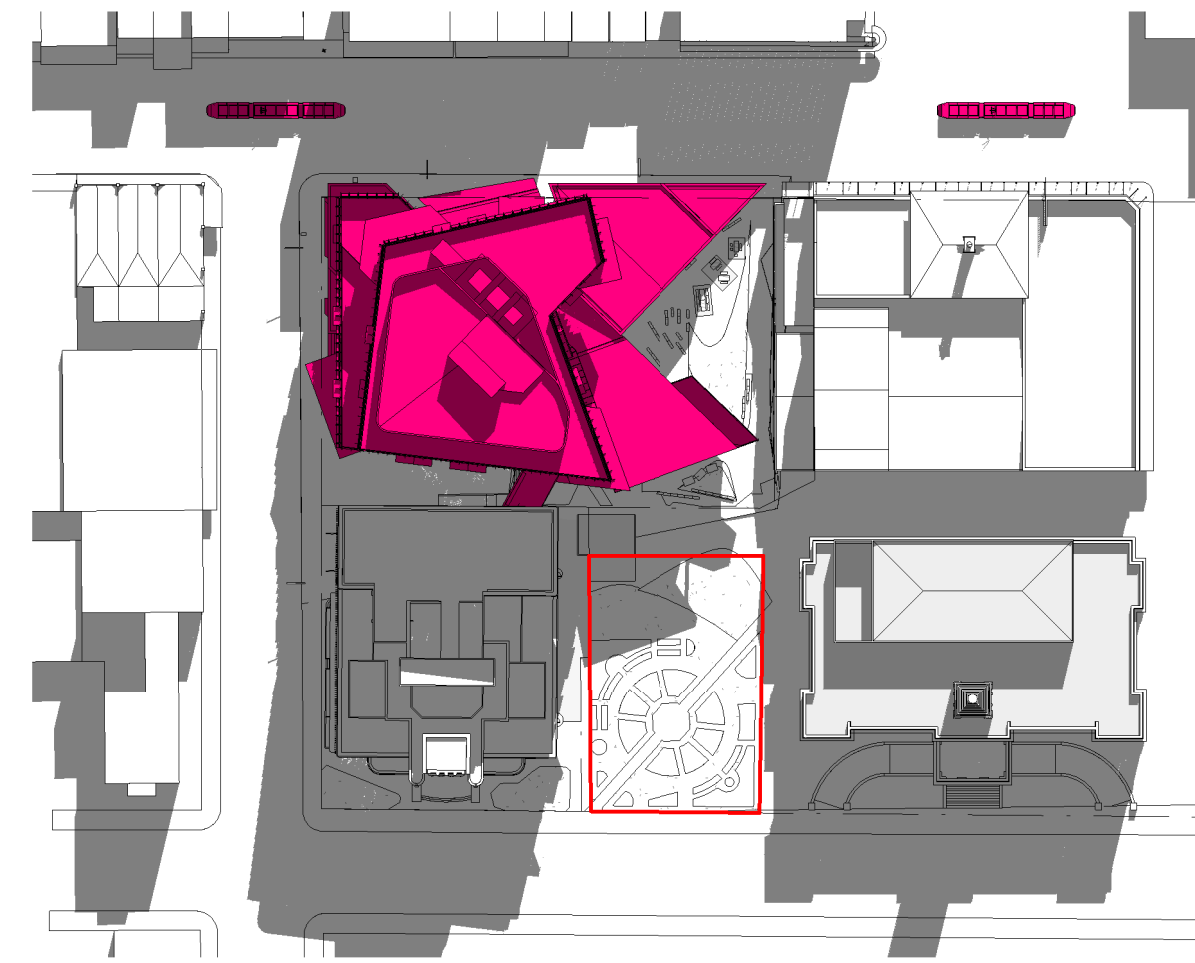

Christie Park - 21% Shaded
WINTER SOLSTICE - JUNE 21 12:30PM




Christie Park - 44% Shaded
WINTER SOLSTICE - JUNE 21 1:30PM




WINTER SOLSTICE - JUNE 21 3:00PM



EQUINOX - SEPTEMBER 22 9:00AM

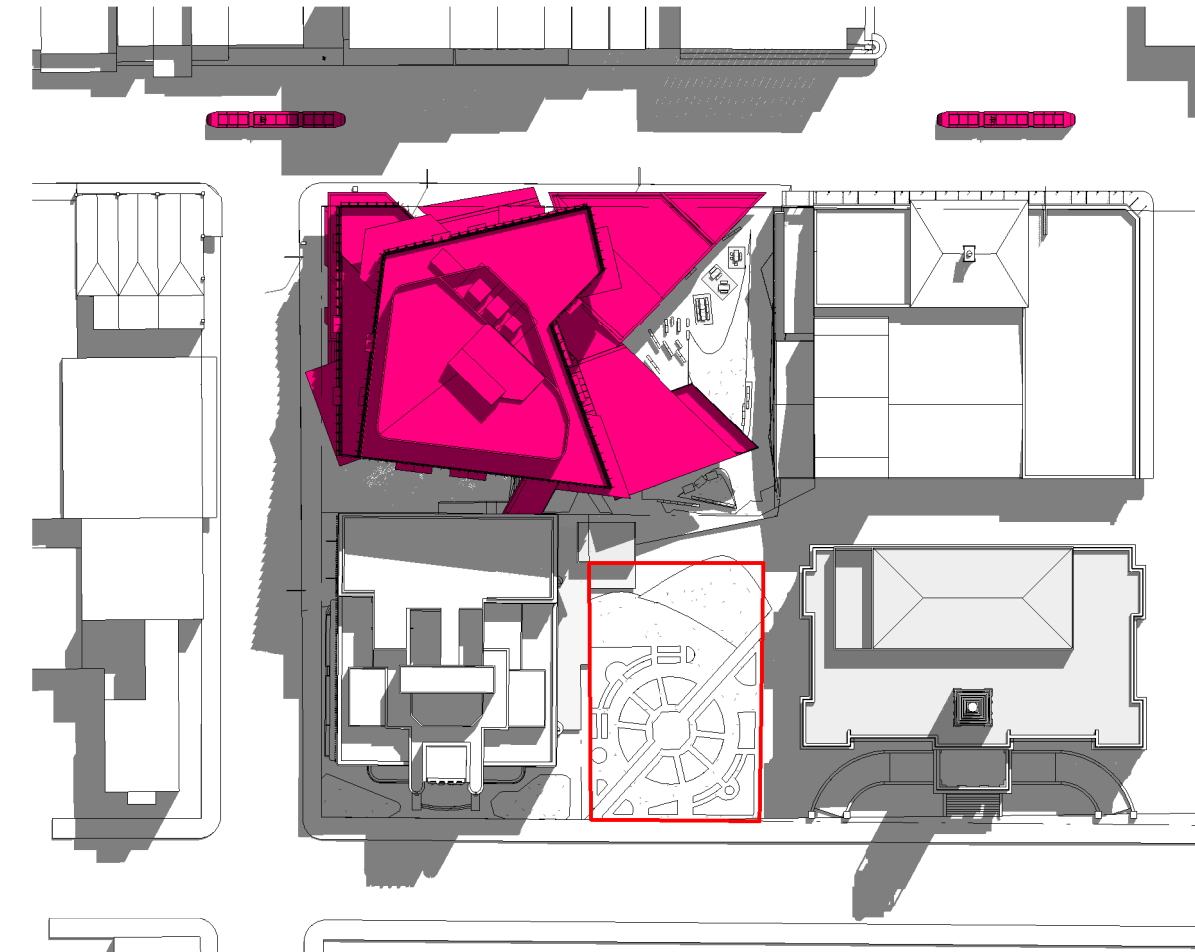


EQUINOX - SEPTEMBER 22 12:00PM

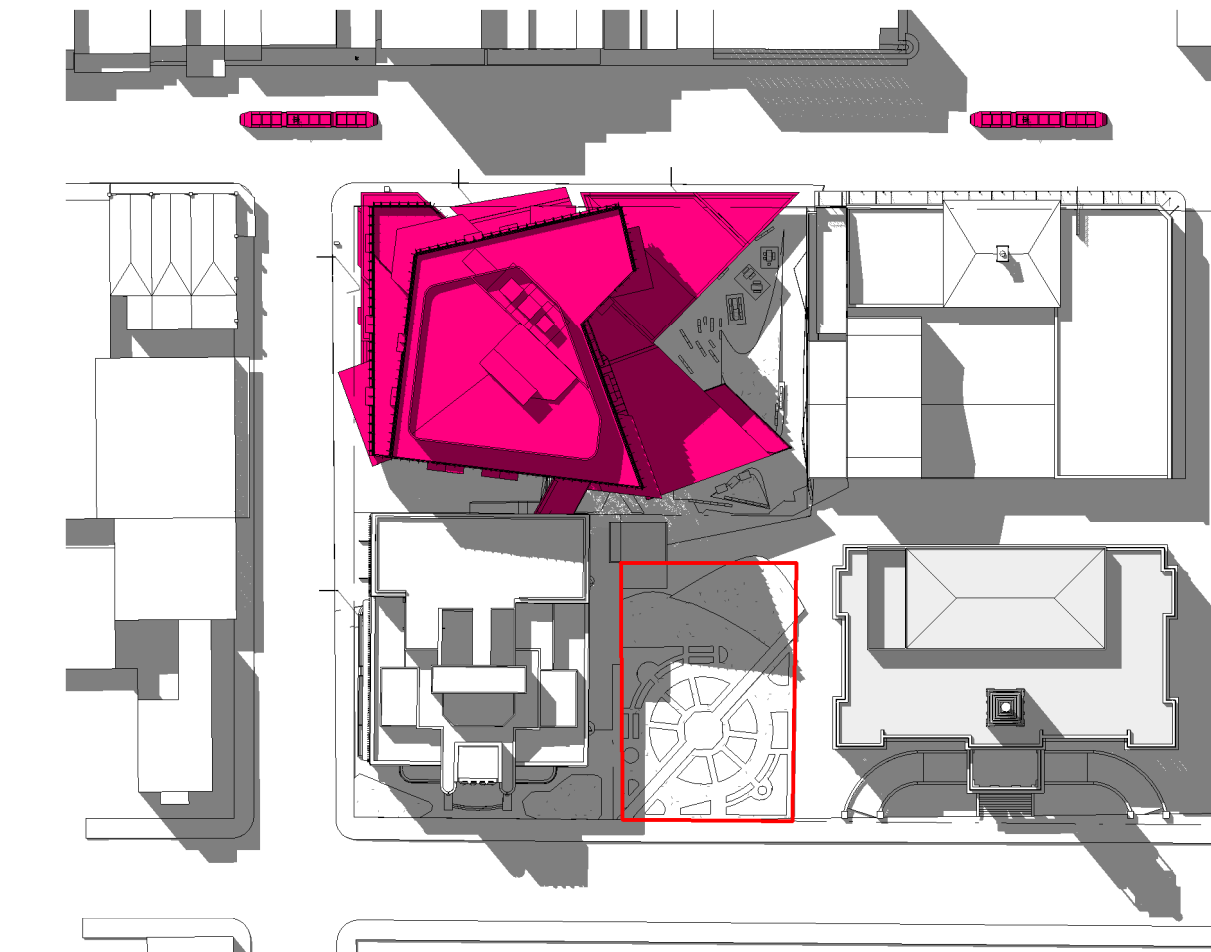


EQUINOX - SEPTEMBER 22 3:00PM



SUMMER - SOLSTICE DECEMBER 23 9:00AM

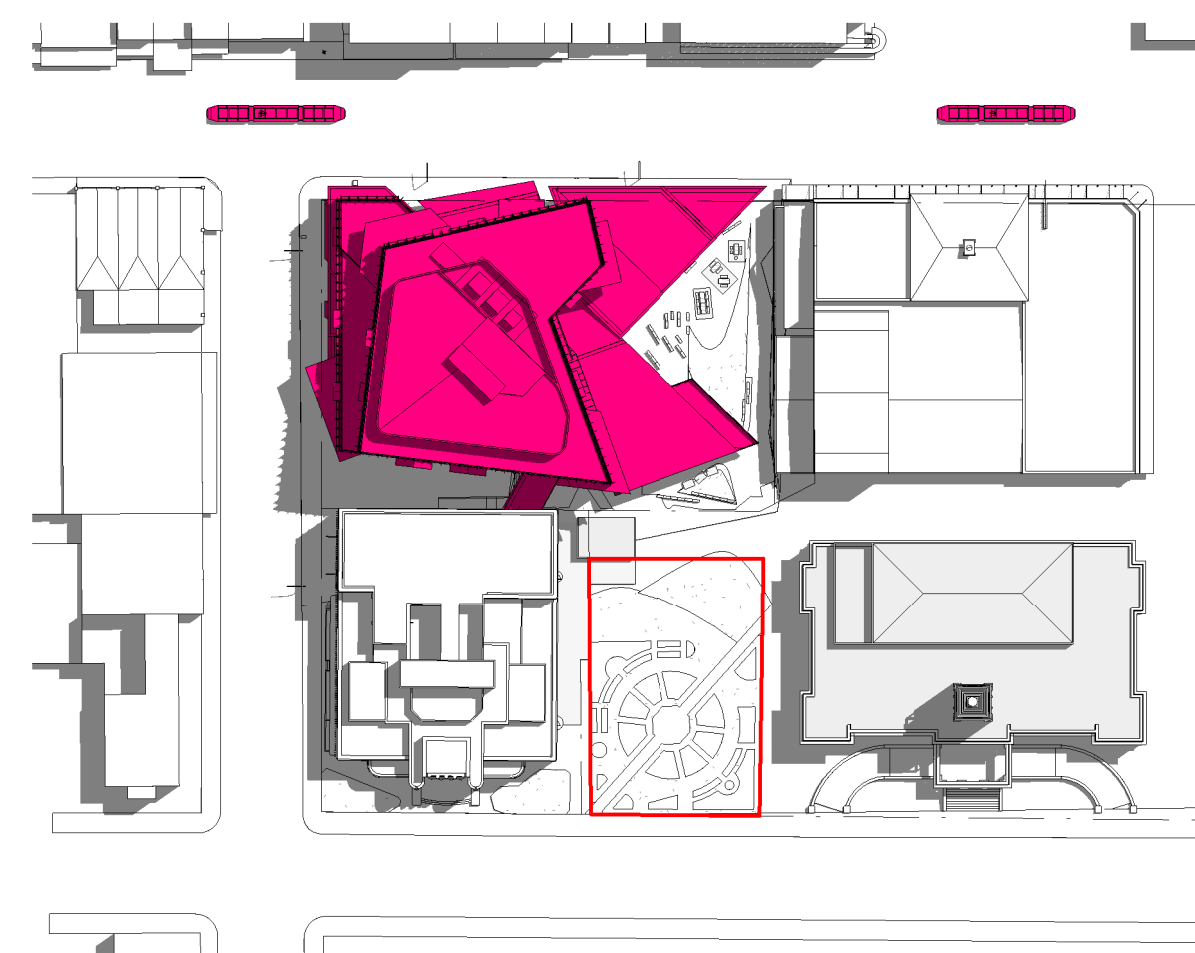

SUMMER - SOLSTICE DECEMBER 3:00PM

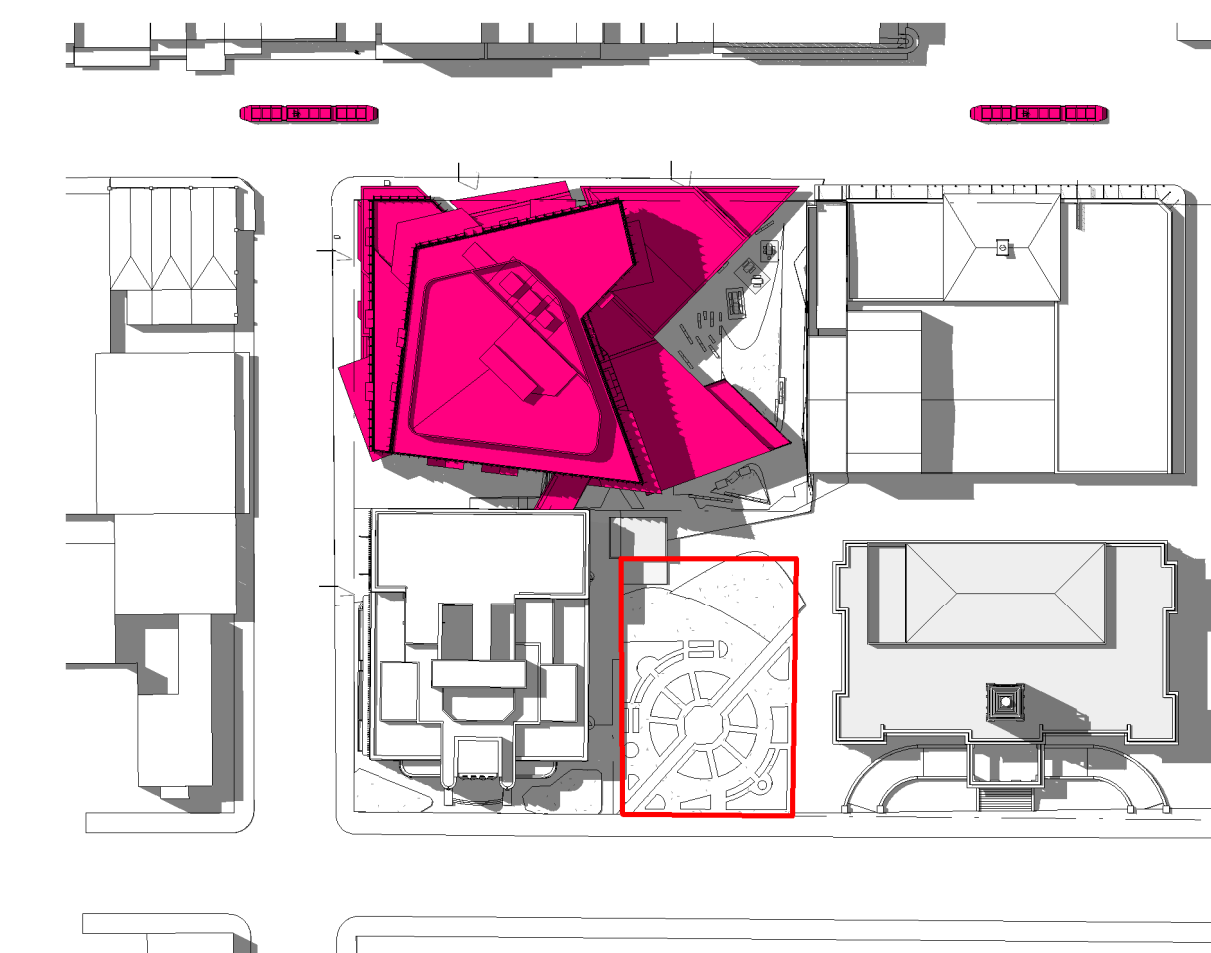

SUMMER - SOLSTICE DECEMBER 3:00PM

CLIENT



PROJECT MANAGER

APP
Level 2, 426 King Street
Newcastle NSW 2302
PO Box 2150
Darling NSW 2302
T +61 2 4928 7600 F +61 2 4927 0930

BUILDING SURVEYOR

PHILIP CHUN

SUITE 404, 44 HAMPTDEN ROAD
ARTARMON NSW 2064
T +61 2 9412 2322 F +61 2 9412 2433

BUILDING SERVICES ENGINEERING

AECOM

Level 9, 8 Exhibition Street,
Melbourne, VIC 3000
T +61 3 9653 1234 F +61 3 9654 7117

STRUCTURAL, CIVIL & FACADE ENGINEERING

AURECON

Aurecon Centre
Level 8, 850 Collins Street
Docklands VIC 3008
PO Box 23061
Docklands VIC 8012
T +61 3 9975 3000 F +61 3 9975 3444

LANDSCAPE ARCHITECT

McGREGOR COXALL

Level 4, 125 Flinders Lane Melbourne VIC 3000
CPO Box 1634 Melbourne VIC 3000
T +61 (0)3 9999 1608 F +61 (0)3 8668 4414

THE CONTRACTOR MUST VERIFY ALL DIMENSIONS ON SITE BEFORE COMMENCING ANY WORK OR MAKING OF ANY SHOP DRAWINGS. FIGURED DIMENSIONS MUST BE USED IN PREFERENCE TO SCALED DIMENSIONS. ALL SCALED DIMENSIONS MUST BE VERIFIED ON SITE. THIS DRAWING IS COPYRIGHT AND REMAINS THE PROPERTY OF THE ARCHITECT.

REV. DETAILS

1 SSD DA ISSUE

DATE

25.06.14

Level 3, 246 Bourke Street
Melbourne Victoria
Australia 3000
T +61 3 9600 2818
F +61 3 9600 2819
lyons@lyonsarch.com.au
www.lyonsarch.com.au



PROJECT

UNIVERSITY OF NEWCASTLE
NeW SPACE

DRAWING TITLE

SHADOW DIAGRAMS

SSD DA

JOB No. UN08

DRAWN SF

CHECKED RH

DATE JUN 14

REVISION

DA-102

1

NORTH



SCALE


1 : 1250 @B1

DATE

JUN 14

REVISION


1

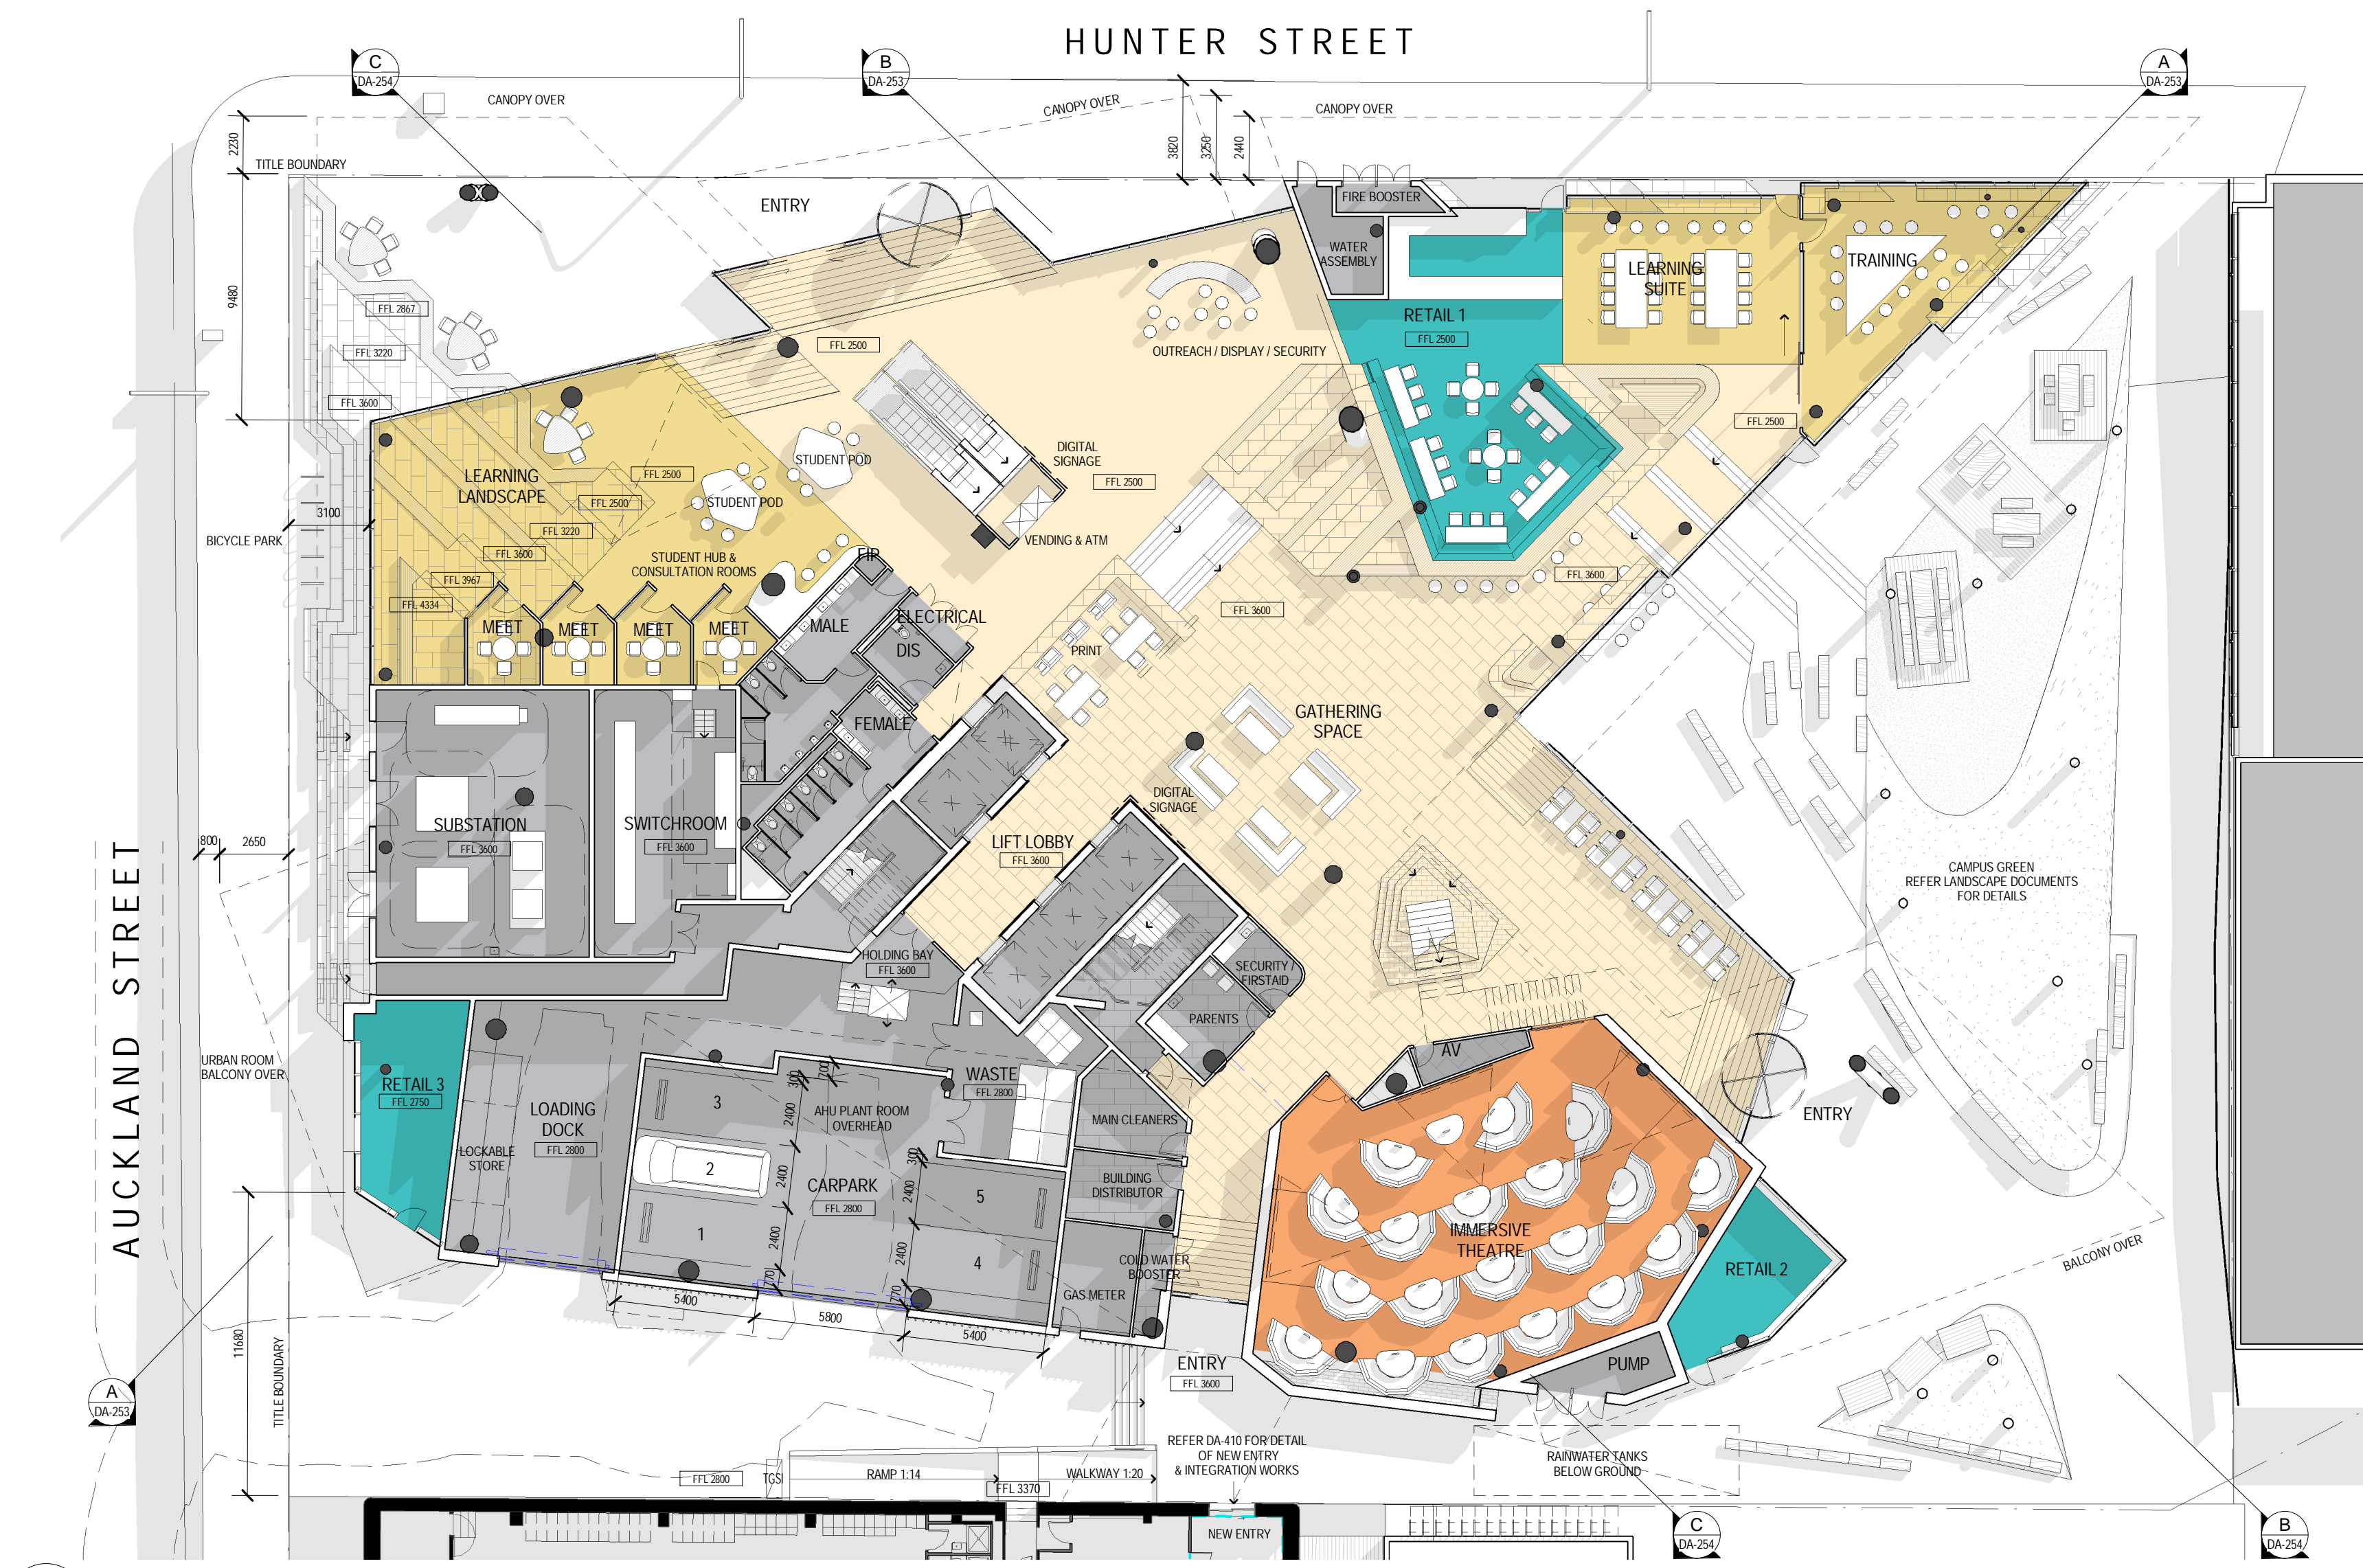


1 GROUND FLOOR
Scale: 1: 200



2 LEVEL 1
Scale: 1: 200

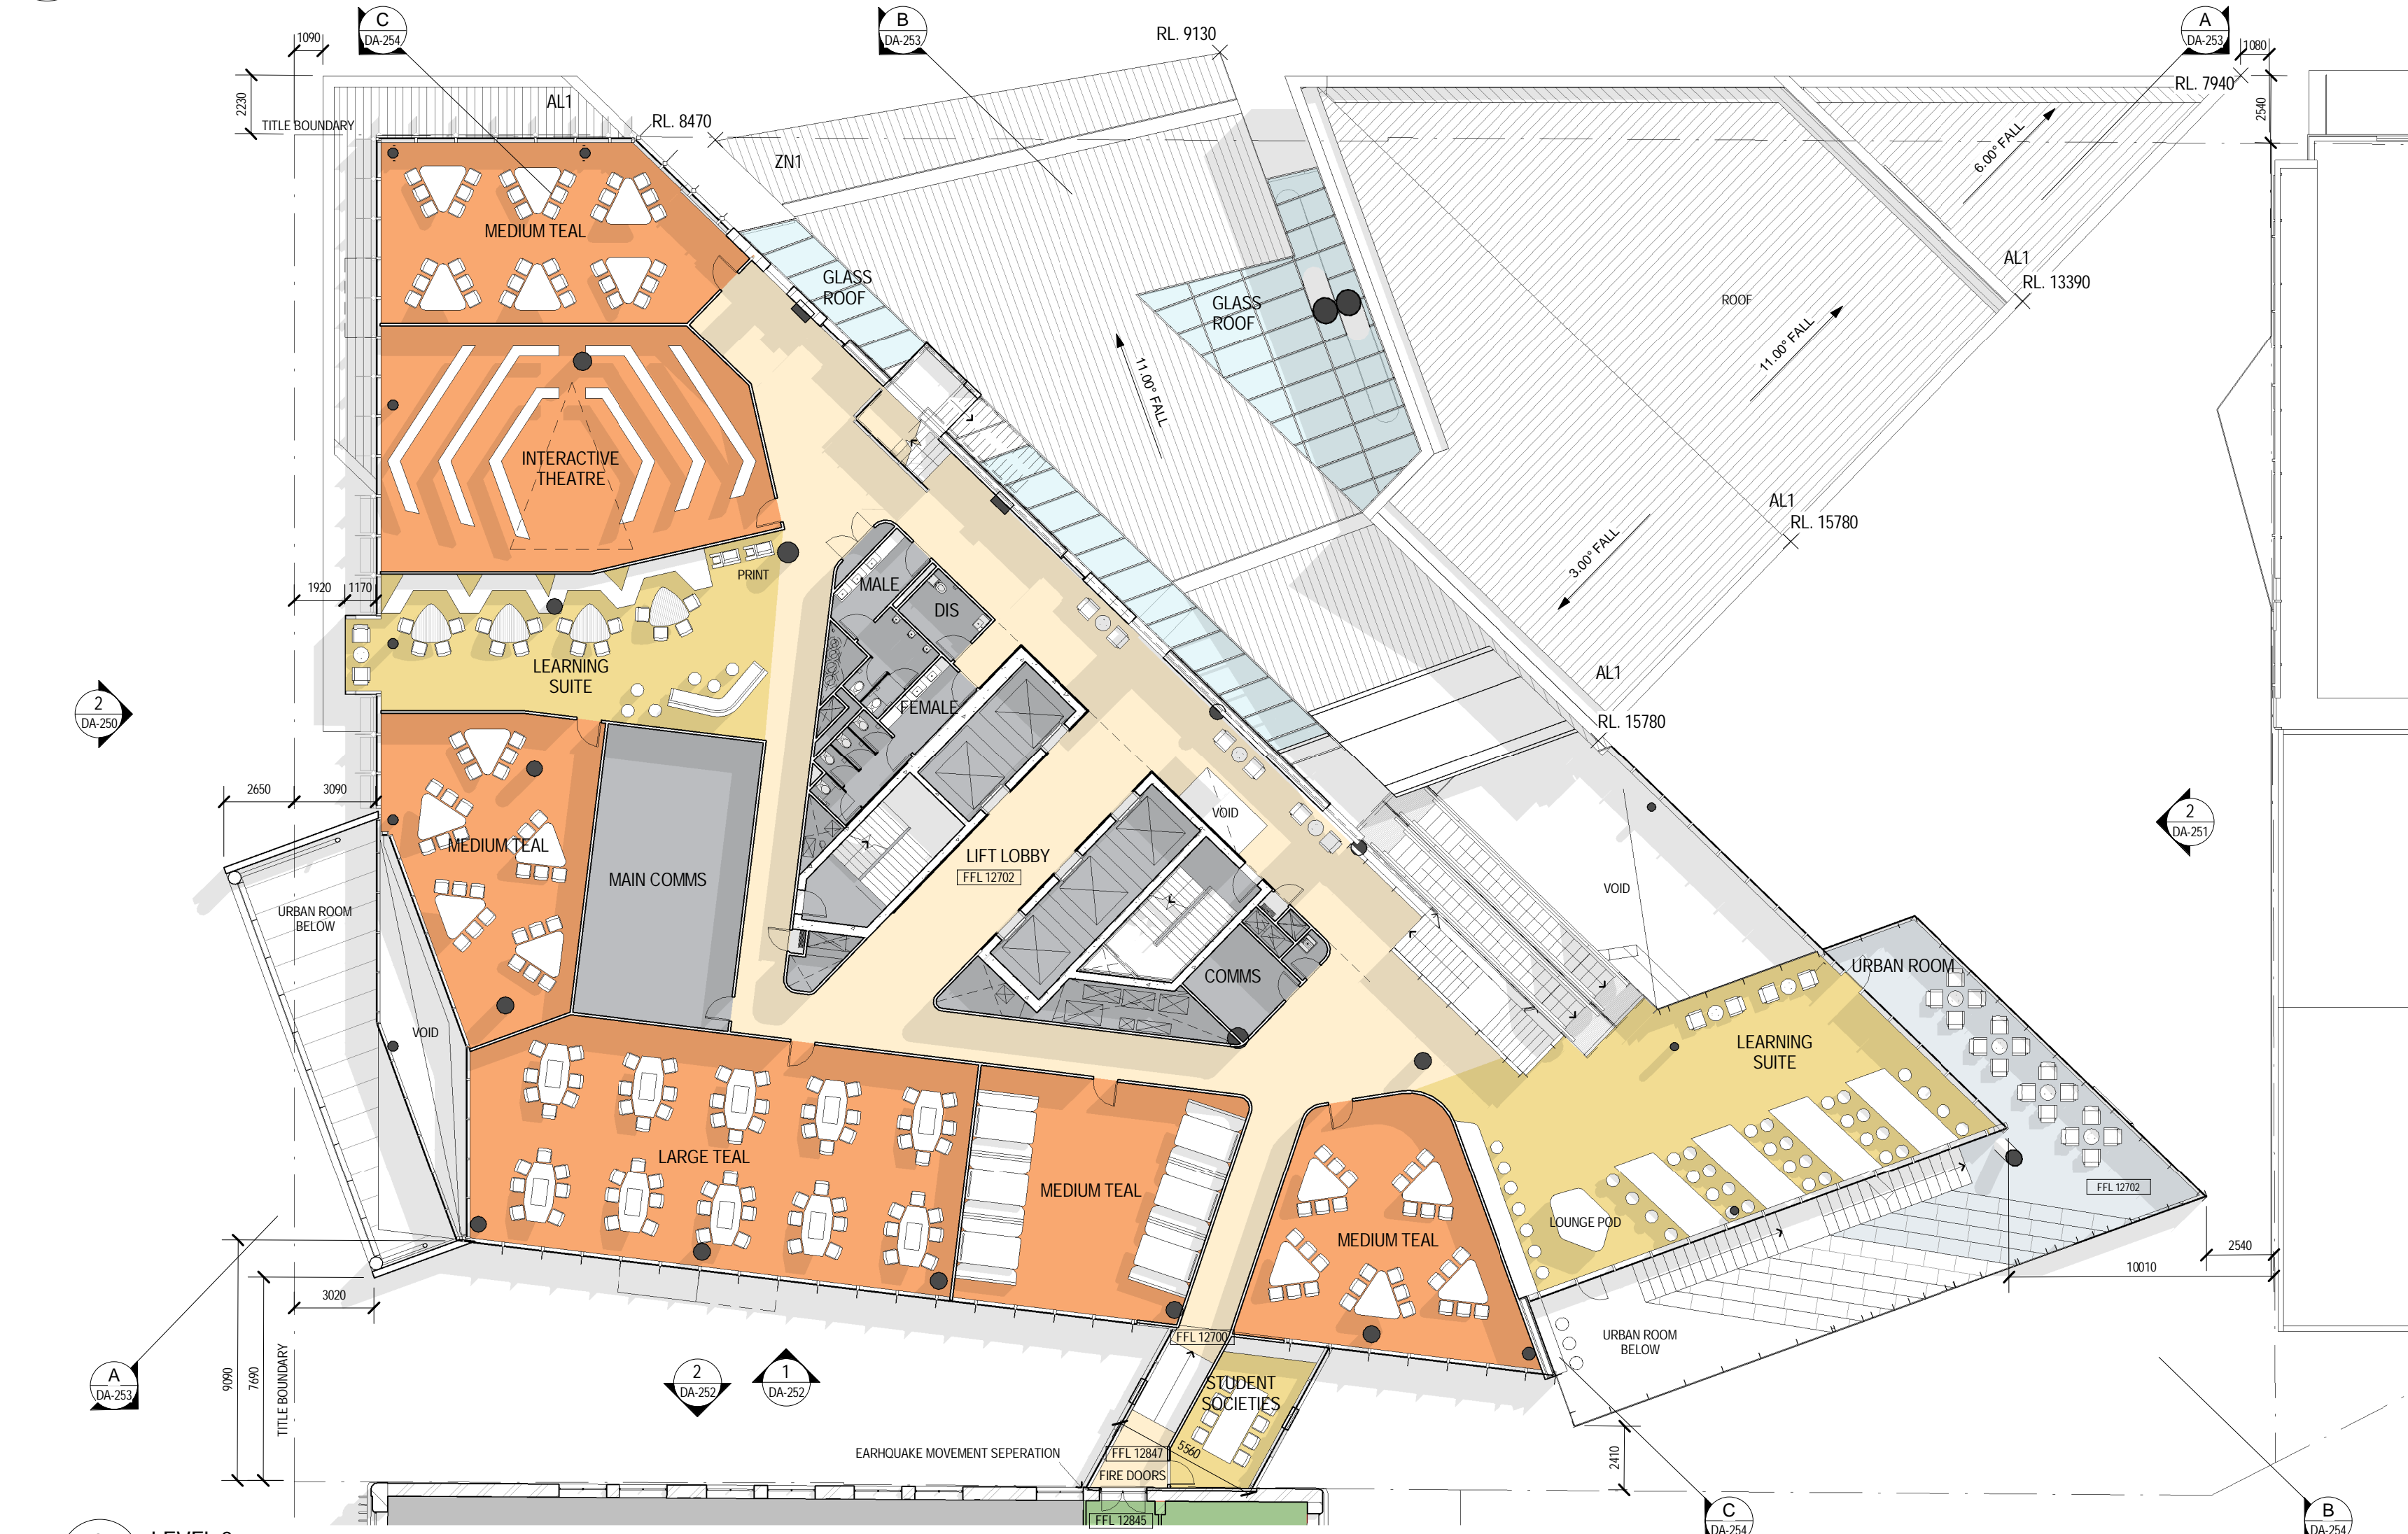

3 LEVEL 2
Scale: 1: 200

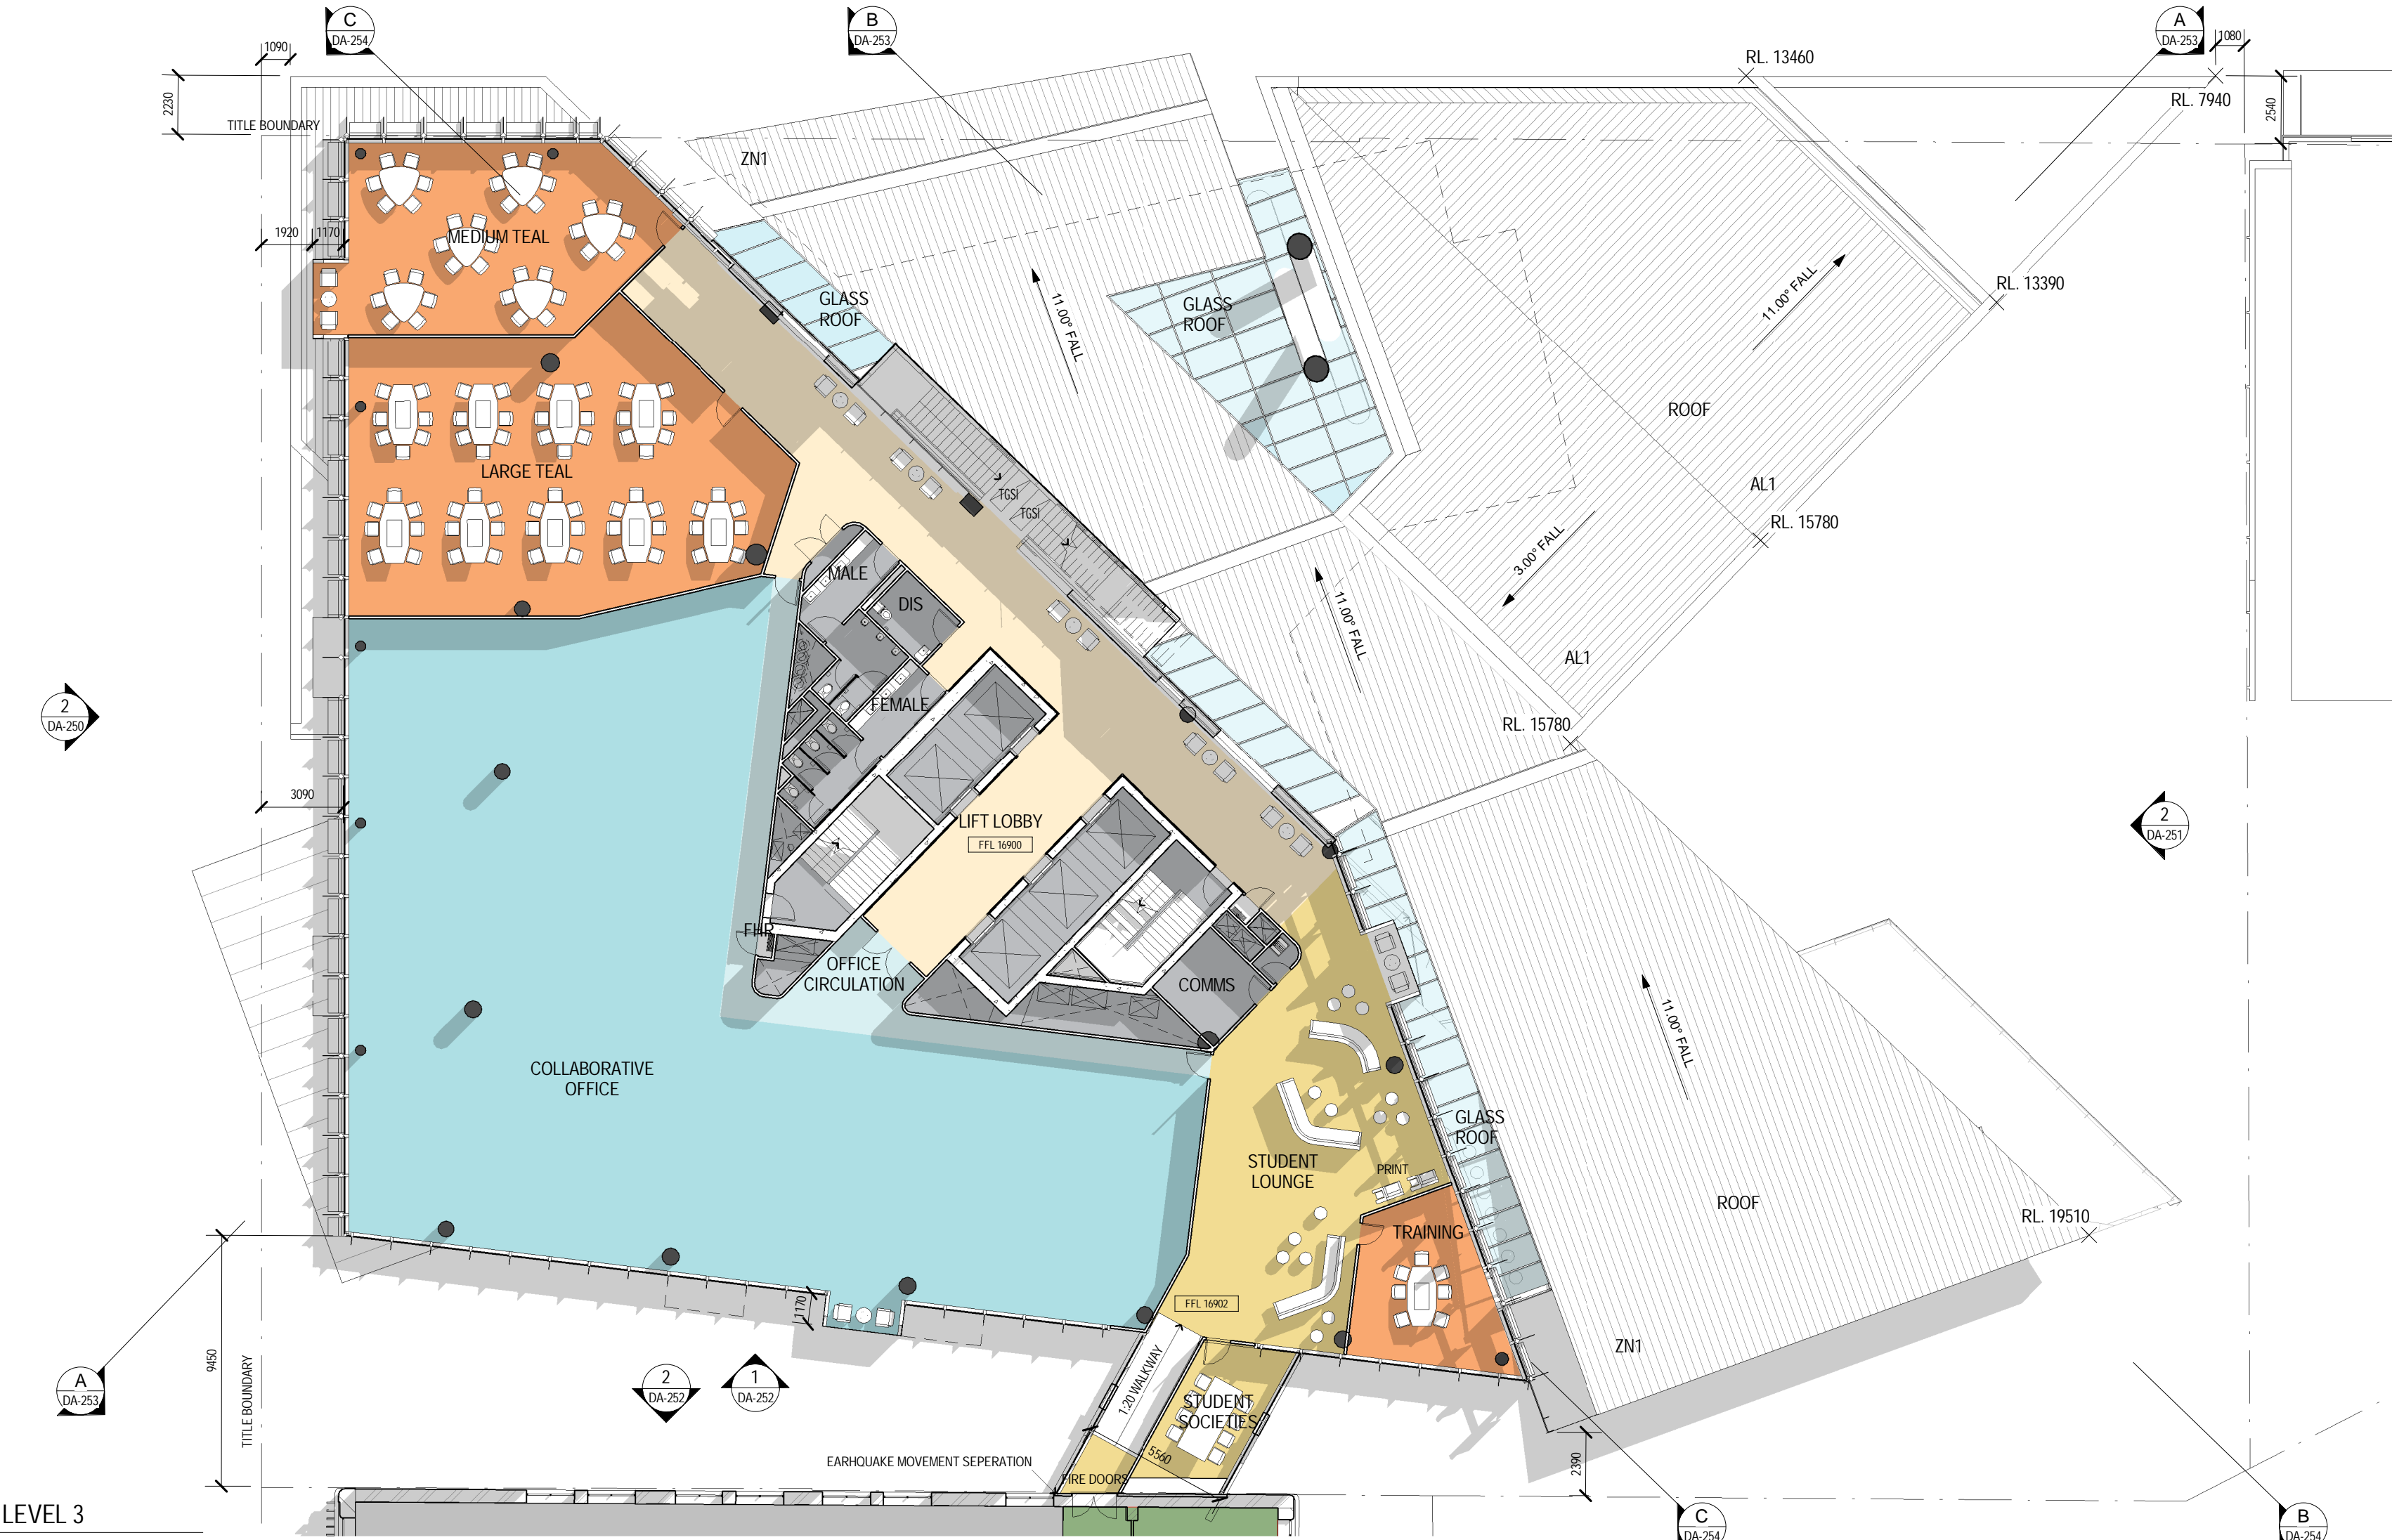

4 LEVEL 3
Scale: 1: 200

CLIENT
THE UNIVERSITY OF NEWCASTLE AUSTRALIA
University of, Callaghan NSW 2308
T (02) 4921 5000

PROJECT MANAGER
APP
Level 2, 426 King Street
Newcastle NSW 2302
PO Box 2195
Darling NSW 2302
T +61 2 4928 7600 F +61 2 4927 0930

BUILDING SURVEYOR
PHILIP CHUN
SUITE 404, 44 HAMPSHIRE ROAD
ARTARMON NSW 2064
T +61 2 9412 2322 F +61 2 9412 2433

BUILDING SERVICES ENGINEERING
AECOM
Level 9, 8 Exhibition Street,
Melbourne, VIC 3000
T +61 3 9653 1234 F +61 3 9654 7117

STRUCTURAL, CIVIL & FACADE ENGINEERING
AURECON
Aurecon Centre
Level 8, 850 Collins Street
Docklands VIC 3008
PO Box 23061
Docklands VIC 8012
T +61 3 9975 3000 F +61 3 9975 3444

LANDSCAPE ARCHITECT
McGREGOR COXALL
Level 4, 125 Flinders Lane Melbourne VIC 3000
GPO Box 1638 Melbourne VIC 3000
T +61 (0)3 99991608 F +61 (0)3 8668 4414

THE CONTRACTOR MUST VERIFY ALL DIMENSIONS ON SITE BEFORE COMMENCING ANY WORK OR MAKING OF ANY SHOP DRAWINGS. FIGURED DIMENSIONS MUST BE USED IN PREFERENCE TO SCALED DIMENSIONS. ALL SCALED DIMENSIONS MUST BE VERIFIED ON SITE. THIS DRAWING IS COPYRIGHT AND REMAINS THE PROPERTY OF THE ARCHITECT.

REV. DETAILS
1 S50 DA ISSUE
DATE
25.06.14

Level 3, 246 Bourke Street
Melbourne Victoria
Australia 3000
T +61 3 9600 2818
F +61 3 9600 2819
lyons@lyonsarch.com.au
www.lyonsarch.com.au



PROJECT
**UNIVERSITY OF NEWCASTLE
NeW SPACE**

DRAWING TITLE
**FLOOR PLANS - GROUND,
LEVEL 1, 2 & 3**



FOR APPROVAL

SSD DA
JOB No. UN08
DATE JUN 14
DRAWING No. DA-200
REVISION 1

NORTH

SCALE
1: 200 @B1

CHECKED
RH

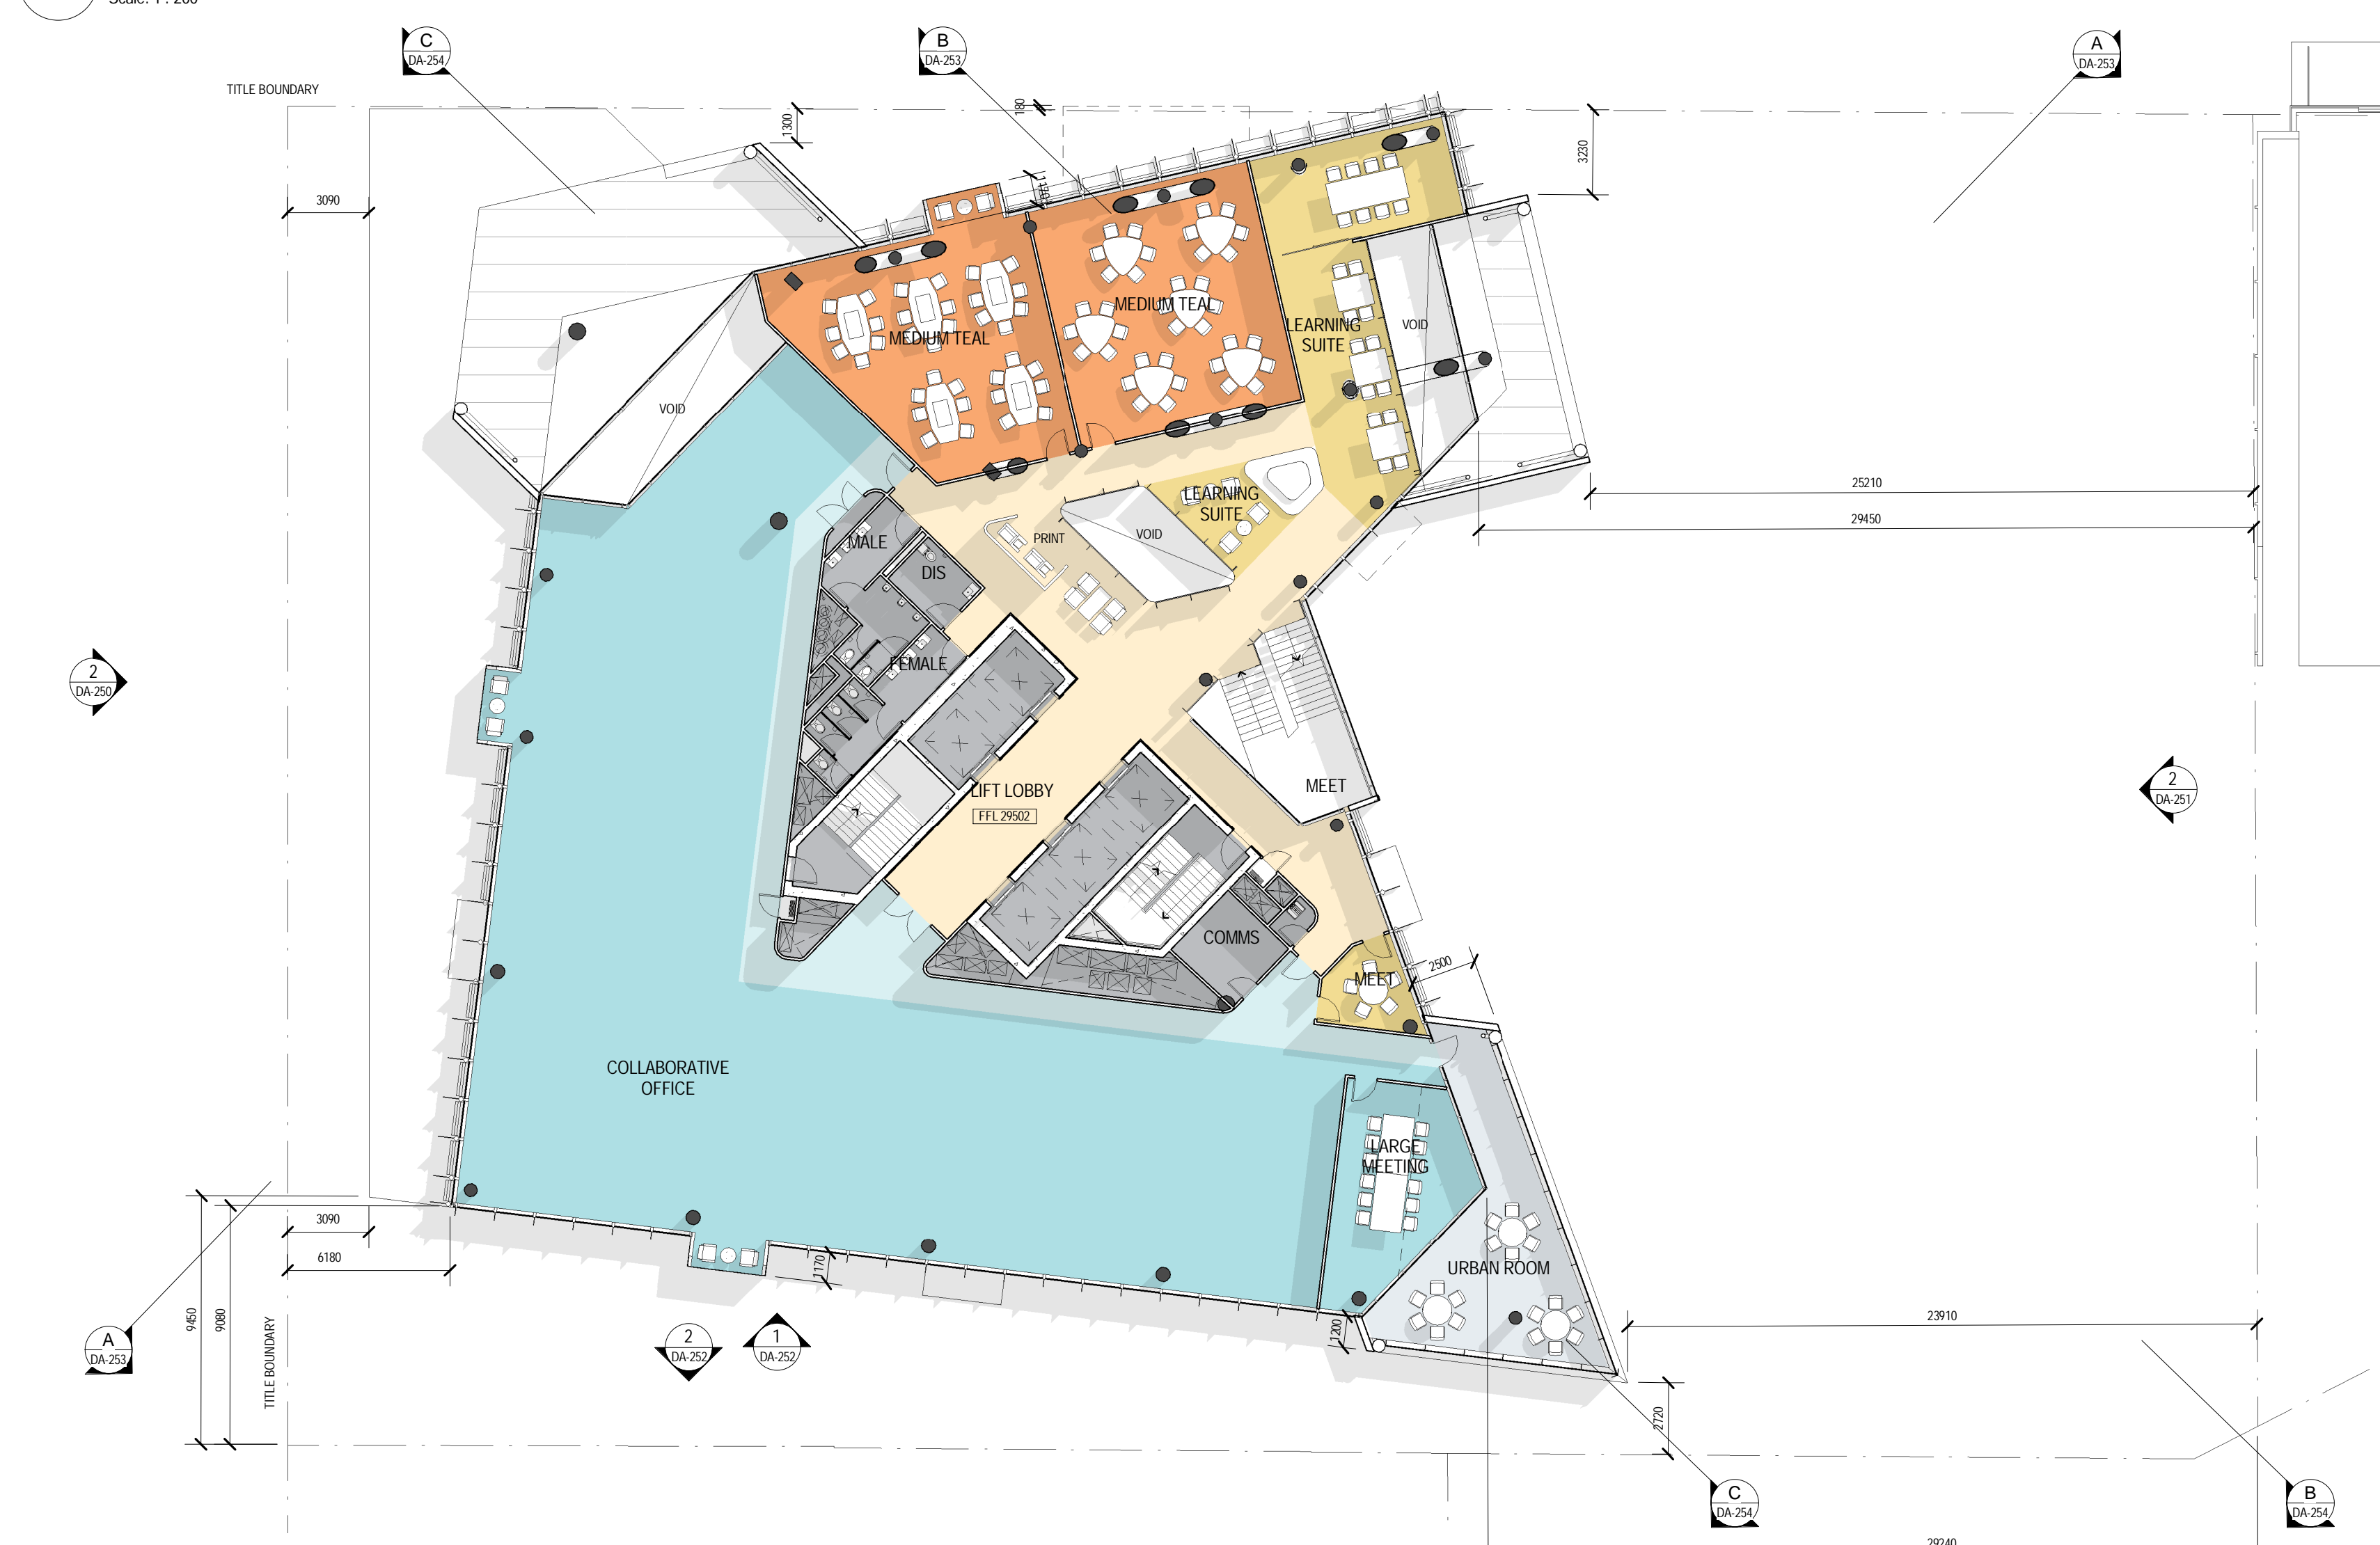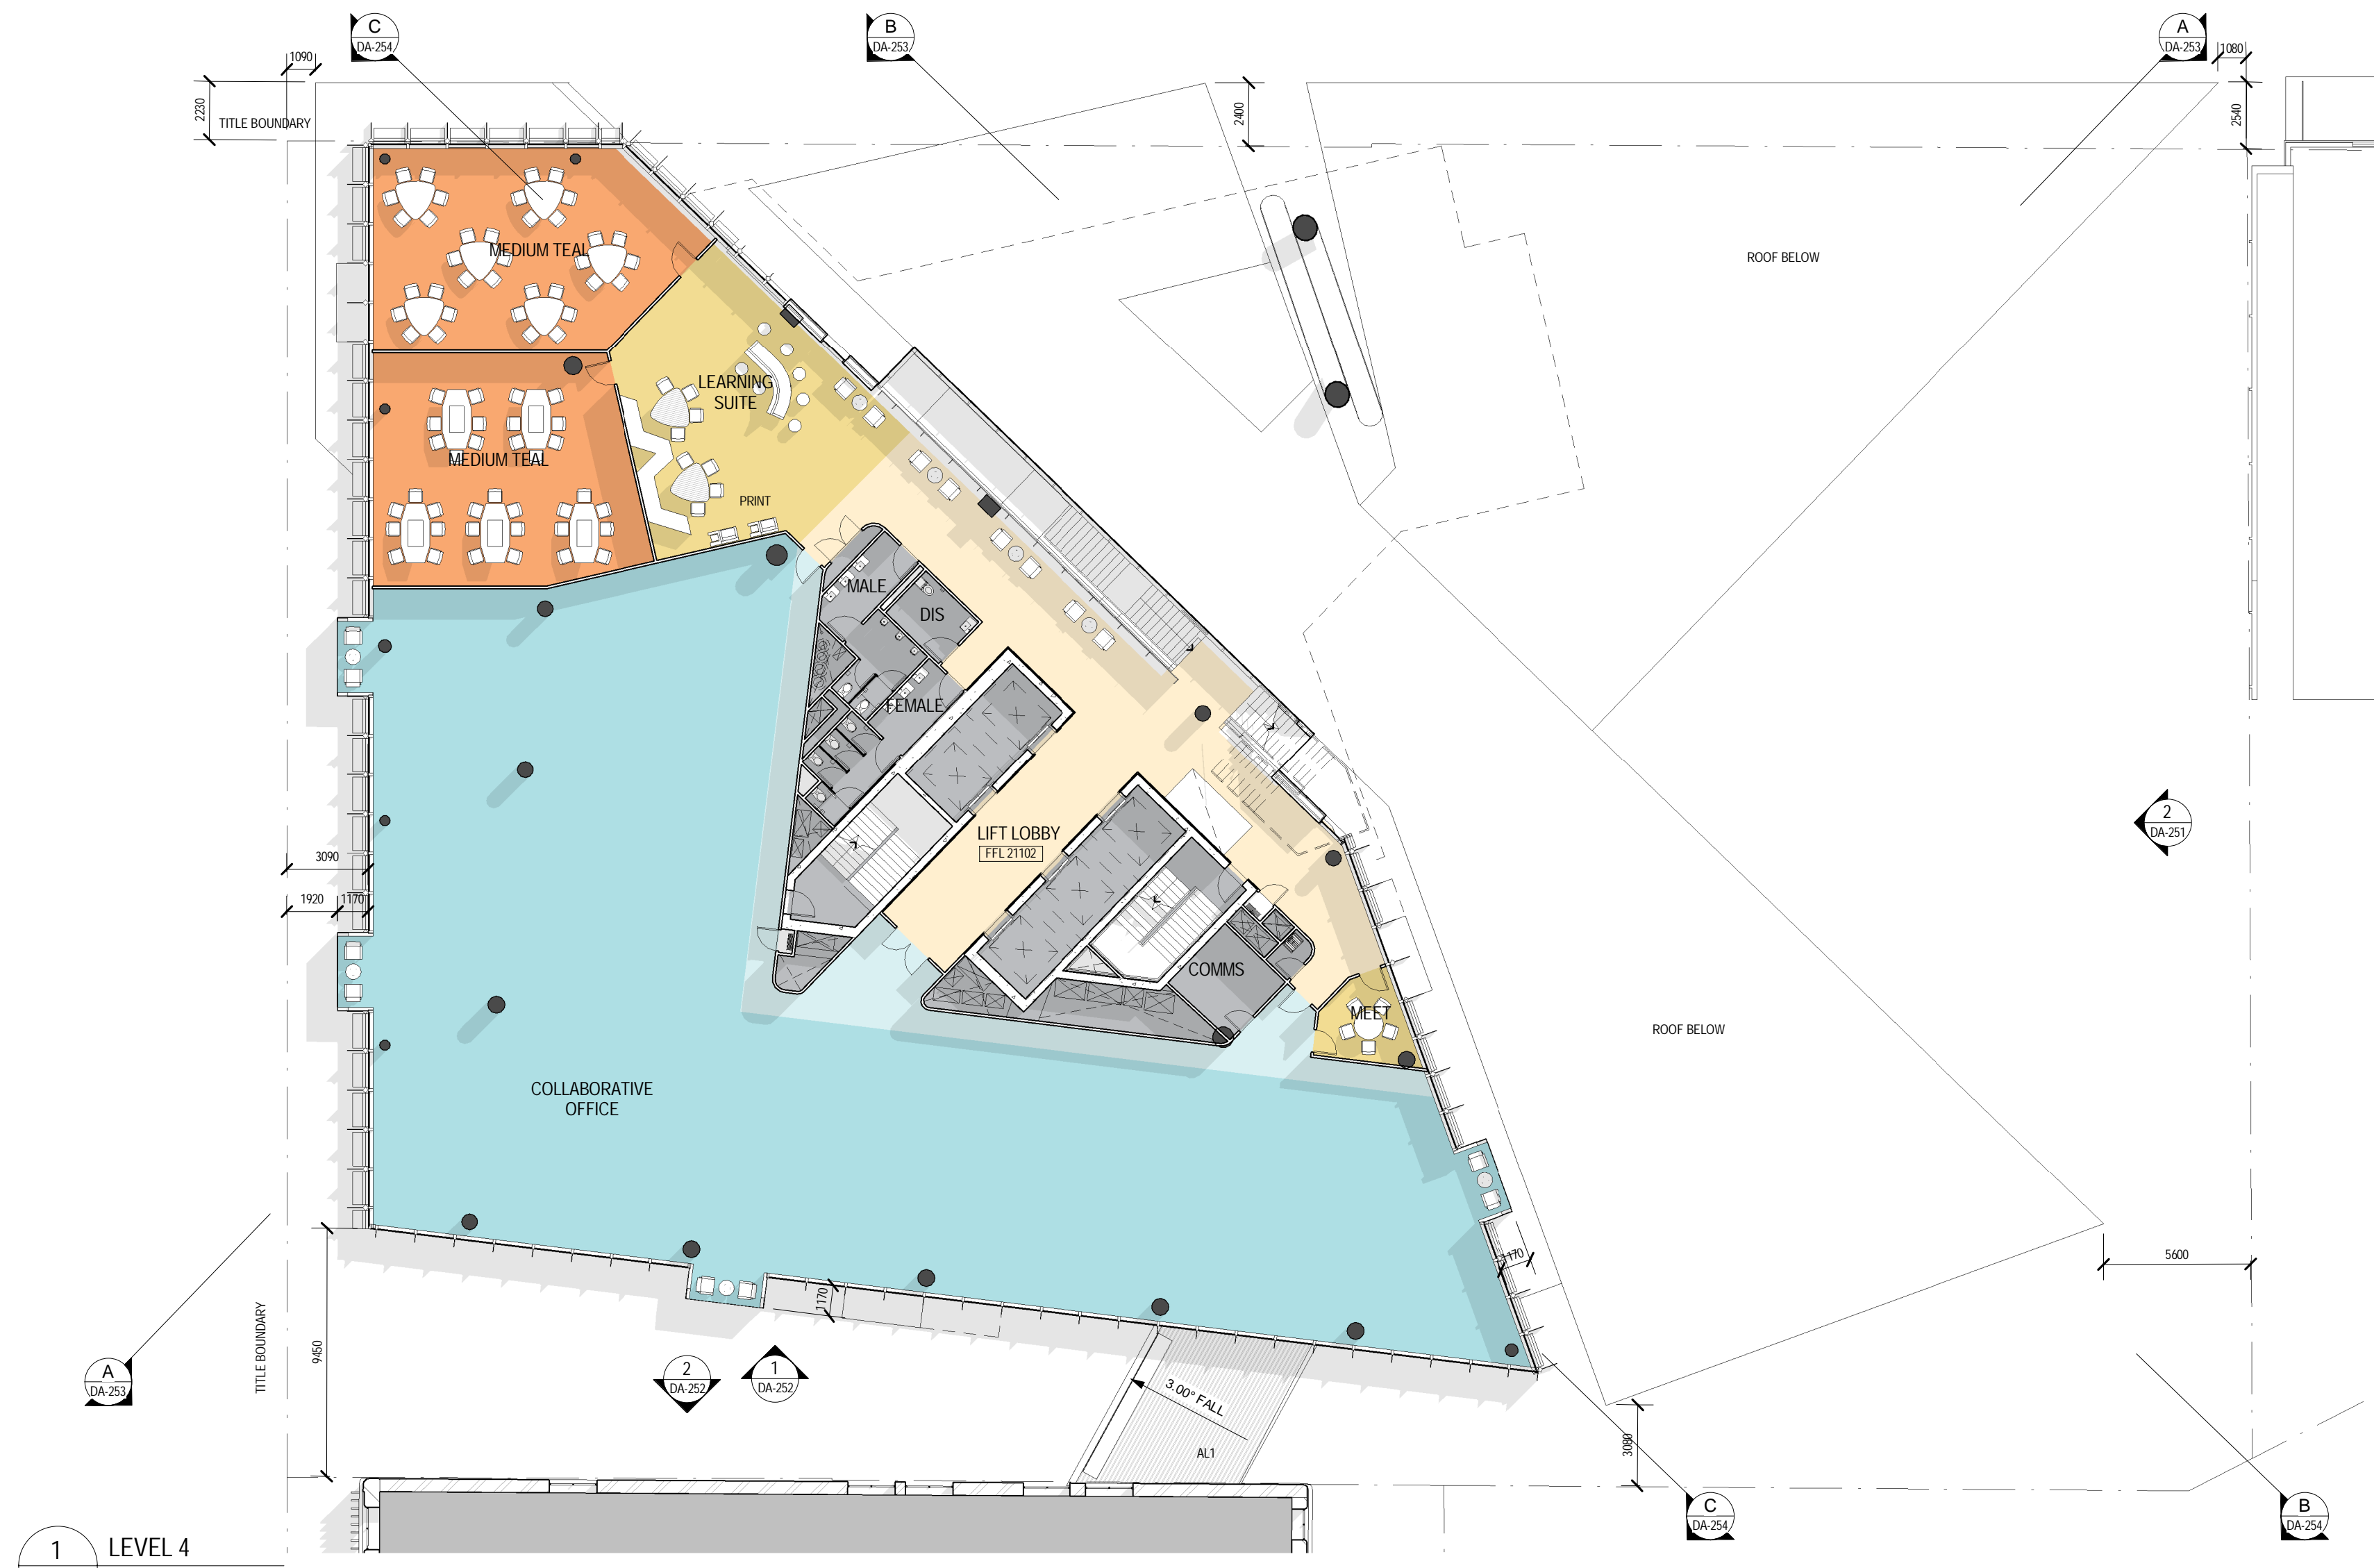

FILE: C:\Users\Scott.Fraser\Documents\UN08_A_NEWSPACE_Sort.Fraser.rvt
 PRINTED: 26/06/2014 11:52:39 AM

CLIENT



**THE UNIVERSITY OF
NEWCASTLE
AUSTRALIA**

University Dr, Callaghan NSW 2308
T (02) 4921 5000

PROJECT MANAGER
APP

Level 2, 426 King Street
Newcastle NSW 2302
PO Box 2195
Darling NSW 2302
T +61 2 4928 7600 F +61 2 4927 0930

BUILDING SURVEYOR
PHILIP CHUN

SUITE 404, 44 HAMPTDEN ROAD
ARTARMON NSW 2064
T +61 2 9412 2322 F +61 2 9412 2433

BUILDING SERVICES ENGINEERING
AECOM

Level 9, 8 Exhibition Street,
Melbourne, VIC 3000
T +61 3 9653 1234 F +61 3 9654 7117

STRUCTURAL, CIVIL & FACADE ENGINEERING
AURECON

Auricon Centre
Level 8, 850 Collins Street
Docklands VIC 3008
PO Box 23061
Docklands VIC 8012
T +61 3 9975 3000 F +61 3 9975 3444

LANDSCAPE ARCHITECT
McGREGOR COXALL

Level 4, 125 Flinders Lane Melbourne VIC 3000
CPO Box 1638 Melbourne VIC 3000
T +61 (0)3 99991608 F +61 (0)3 8668 4414

THE CONTRACTOR MUST VERIFY ALL DIMENSIONS ON SITE BEFORE COMMENCING ANY WORK OR MAKING OF ANY SHOP DRAWINGS. FIGURED DIMENSIONS MUST BE USED IN PREFERENCE TO SCALED DIMENSIONS. ALL SCALED DIMENSIONS MUST BE VERIFIED ON SITE. THIS DRAWING IS COPYRIGHT AND REMAINS THE PROPERTY OF THE ARCHITECT.

REV.	DETAILS	DATE
1	SSO DA ISSUE	25.06.14

Level 3, 246 Bourke Street
Melbourne Victoria
Australia 3000
T +61 3 9600 2818
F +61 3 9600 2819
lyons@lyonsrch.com.au
www.lyonsrch.com.au



PROJECT
**UNIVERSITY OF NEWCASTLE
NeW SPACE**

DRAWING TITLE
**FLOOR PLANS - LEVEL 4, 5, 6
& 7**

FOR APPROVAL

SSD DA
UN08 SF

CHECKED
RH

DATE
JUN 14

REVISION
1

SCALE
1:200 @B1

DRAWING No.
DA-201

