




ARTISTS IMPRESSION



ARTISTS IMPRESSION



ARTISTS IMPRESSION

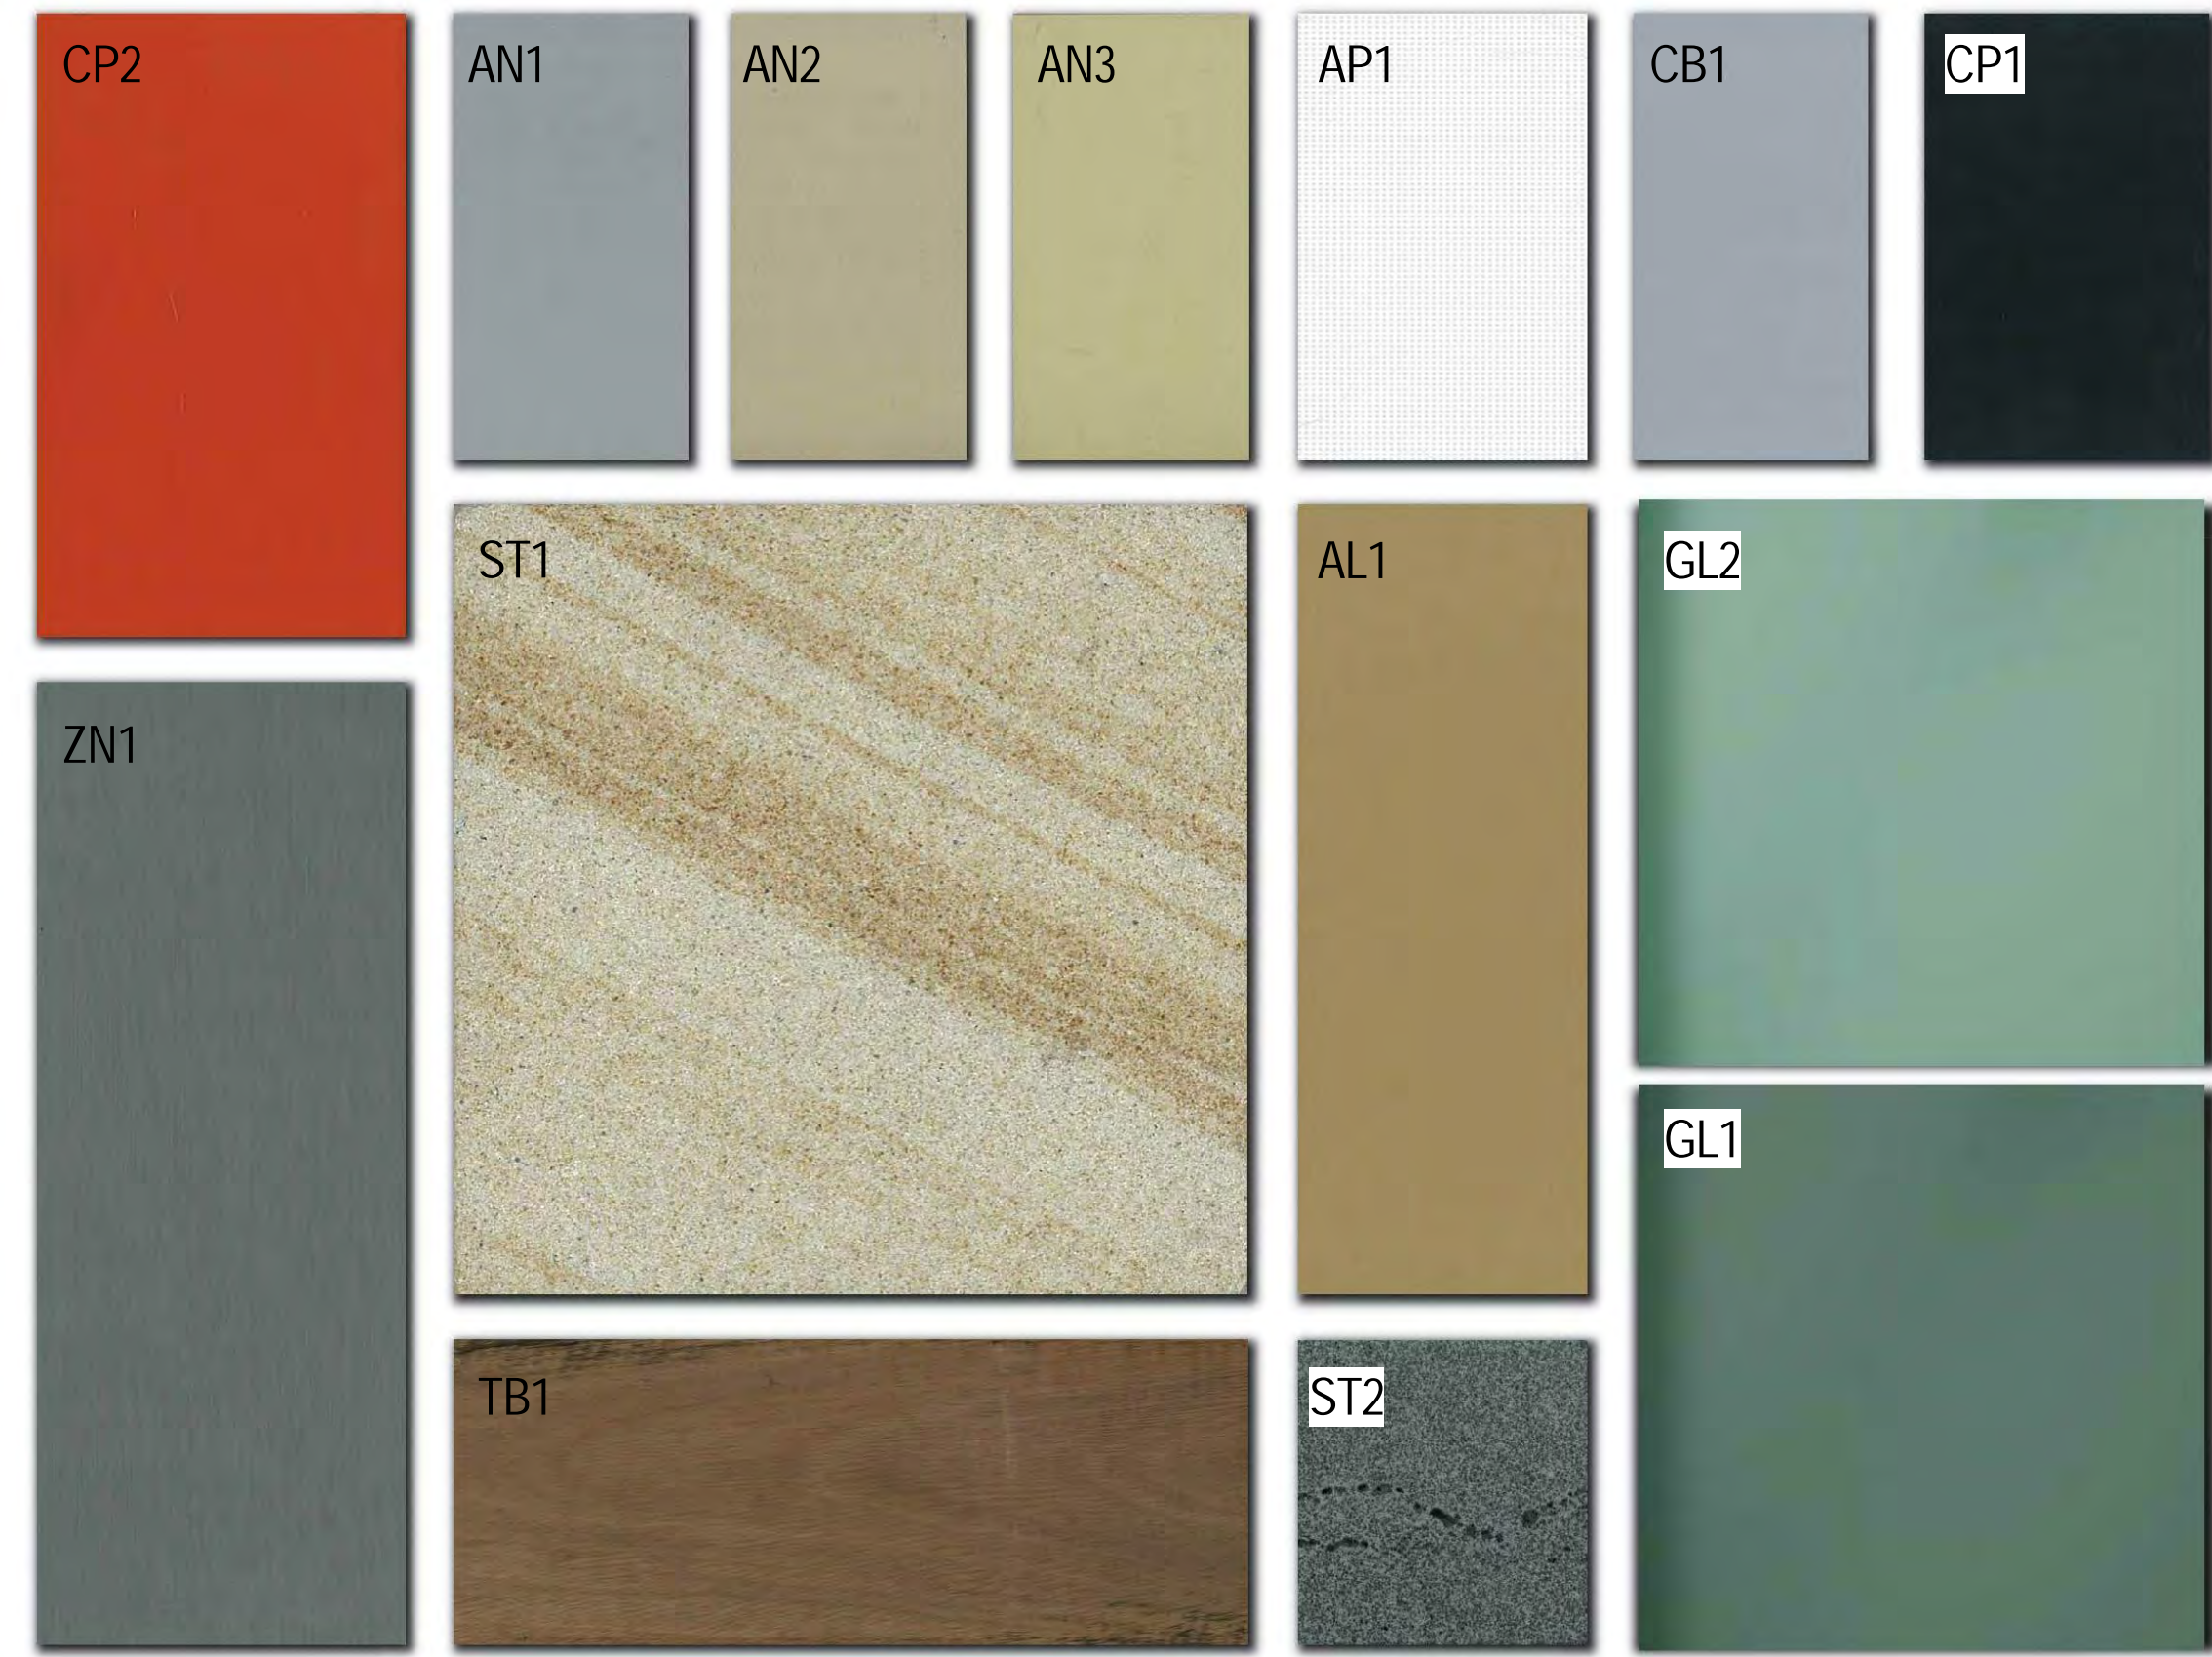

EXTERNAL FINISHES SCHEDULE	
CODE	MATERIAL DESCRIPTION
AL1	PVDF PAINTED ALUMINIUM STANDING SEAM ROOF - COLOUR GOLD
AN1	ANODISED ALUMINIUM - COLOUR: SILVER
AN2	ANODISED ALUMINIUM - COLOUR: SAND
AN3	ANODISED ALUMINIUM - COLOUR: GOLD
AP1	POWDERCOAT ALUMINIUM - PERFORATED - COLOUR: WHITE
BG1	GLASS BALUSTRADE WITH STAINLESS STEEL STAUNCHIONS - CLEAR
CB1	SPANDEK PROFILE COLORBOND - COLOUR: CITIMETALLIC
CN1	CONCRETE - PAINT FINISH - LIGHT GREY
CP1	ALUMINIUM COMPOSITE PANEL - COLOUR: BLACK ANODISED LOOK
CP2	ALUMINIUM COMPOSITE PANEL - BURNT ORANGE (GLOSS)
GL1	GLASS - HIGH PERFORMANCE IGU - CLEAR GREY GLASS (VLT >40%, REFLECTIVITY <-15%) GLASS SPANDREL ABOVE 3200F.L TO 4200
GL2	GLASS - HIGH PERFORMANCE IGU - LOW TINT GREY GLASS (VLT >40%, REFLECTIVITY <-15%)
GLV	GLASS LOUVRE - HIGH PERFORMANCE IGU TO MATCH ADJACENT GLAZING SYSTEM
LVR	LOUVRE - POWDERCOAT FINISH TO MATCH ADJACENT WALL FINISH
ST1	SANDSTONE
ST2	BLUESTONE
TB1	TIMBER BATTEN SCREEN
ZN1	ZINC FOLDED STANDING SEAM ROOF - COLOUR: SLATE

DA-000 DRAWING REGISTER	
DOC.No	SHEET TITLE
DA-000	3D VISUALISATION & MATERIALS BOARD
DA-100	CONTEXT PLAN
DA-101	SITE PLAN - PROPOSED
DA-102	SHADOW DIAGRAMS
DA-200	FLOOR PLANS - GROUND, LEVEL 1, 2 & 3
DA-201	FLOOR PLANS - LEVEL 4, 5, 6 & 7
DA-202	PLANS - LEVEL 8, 9 & ROOF PLAN
DA-203	AREA PLANS - GROSS FLOOR AREA
DA-250	ELEVATIONS - NORTH & WEST
DA-251	ELEVATIONS - SOUTH & EAST
DA-252	ELEVATIONS - LANEWAY NORTH & SOUTH
DA-253	SECTIONS A & B
DA-254	SECTION C & HUNTER STREET ELEVATION
DA-400	UNIVERSITY HOUSE - BASEMENT AND GROUND FLOOR, EXISTING
DA-401	UNIVERSITY HOUSE - LEVEL 1 EXISTING
DA-402	UNIVERSITY HOUSE - LEVEL 2 EXISTING
DA-403	UNIVERSITY HOUSE - LEVEL 3 EXISTING
DA-410	UNIVERSITY HOUSE - BASEMENT AND GROUND FLOOR AREA
DA-411	UNIVERSITY HOUSE - LEVEL 1 FLOOR AREA
DA-412	UNIVERSITY HOUSE - LEVEL 2 FLOOR AREA
DA-413	UNIVERSITY HOUSE - LEVEL 3 FLOOR AREA
DA-450	UNIVERSITY HOUSE - EAST AND SOUTH ELEVATION
DA-451	UNIVERSITY HOUSE - WEST AND NORTH ELEVATION
DA-500	CONSERVATORIUM CARPARK

CLIENT

THE UNIVERSITY OF NEWCASTLE AUSTRALIA
 University Dr, Callaghan NSW 2308
 T (02) 4921 5000

PROJECT MANAGER
APP
 Level 2, 426 King Street
 Newcastle NSW 2302
 PO Box 2156
 Darling NSW 2302
 T +61 2 4928 7600 F +61 2 4927 0930
 BUILDING SURVEYOR
PHILIP CHUN
 SUITE 404, 44 HAMPIDEN ROAD
 ARTARMON NSW 2064
 T +61 2 9412 2322 F +61 2 9412 2433

BUILDING SERVICES ENGINEERING
AECOM
 Level 9, 8 Exhibition Street,
 Melbourne, VIC 3000
 T +61 3 9653 1234 F +61 3 9654 7117
 STRUCTURAL, CIVIL & FACADE ENGINEERING
AURECON
 Auricon Centre
 Level 8, 850 Collins Street
 Docklands VIC 3008
 PO Box 23061
 Docklands VIC 8012
 T +61 3 9975 3000 F +61 3 9975 3444

LANDSCAPE ARCHITECT
McGREGOR COXALL
 Level 4, 125 Flinders Lane Melbourne VIC 3000
 Australia 3000
 CPO Box 1638 Melbourne VIC 3000
 T +61 3 9600 2818
 F +61 3 9600 2819
 lyons@lyonsarch.com.au
 www.lyonsarch.com.au
 THE CONTRACTOR MUST VERIFY ALL DIMENSIONS ON SITE BEFORE COMMENCING ANY WORK OR MAKING OF ANY SHOP DRAWINGS. FIGURED DIMENSIONS MUST BE USED IN PREFERENCE TO SCALED DIMENSIONS. ALL SCALED DIMENSIONS MUST BE VERIFIED ON SITE. THIS DRAWING IS COPYRIGHT AND REMAINS THE PROPERTY OF THE ARCHITECT.

REV.	DETAILS	DATE
1	SSD DA ISSUE	25.06.14

Level 3, 246 Bourke Street
 Melbourne Victoria
 Australia 3000
 T +61 3 9600 2818
 F +61 3 9600 2819
 lyons@lyonsarch.com.au
 www.lyonsarch.com.au



PROJECT
UNIVERSITY OF NEWCASTLE NeW SPACE
 DRAWING TITLE
3D VISUALISATION & MATERIALS BOARD

FOR APPROVAL
 NORTH
 SCALE @B1
 DATE JUN 14
 REVISION 1
 JOB No. UN08 SH RH
 CHECKED RH
 DRAWING No. DA-000