

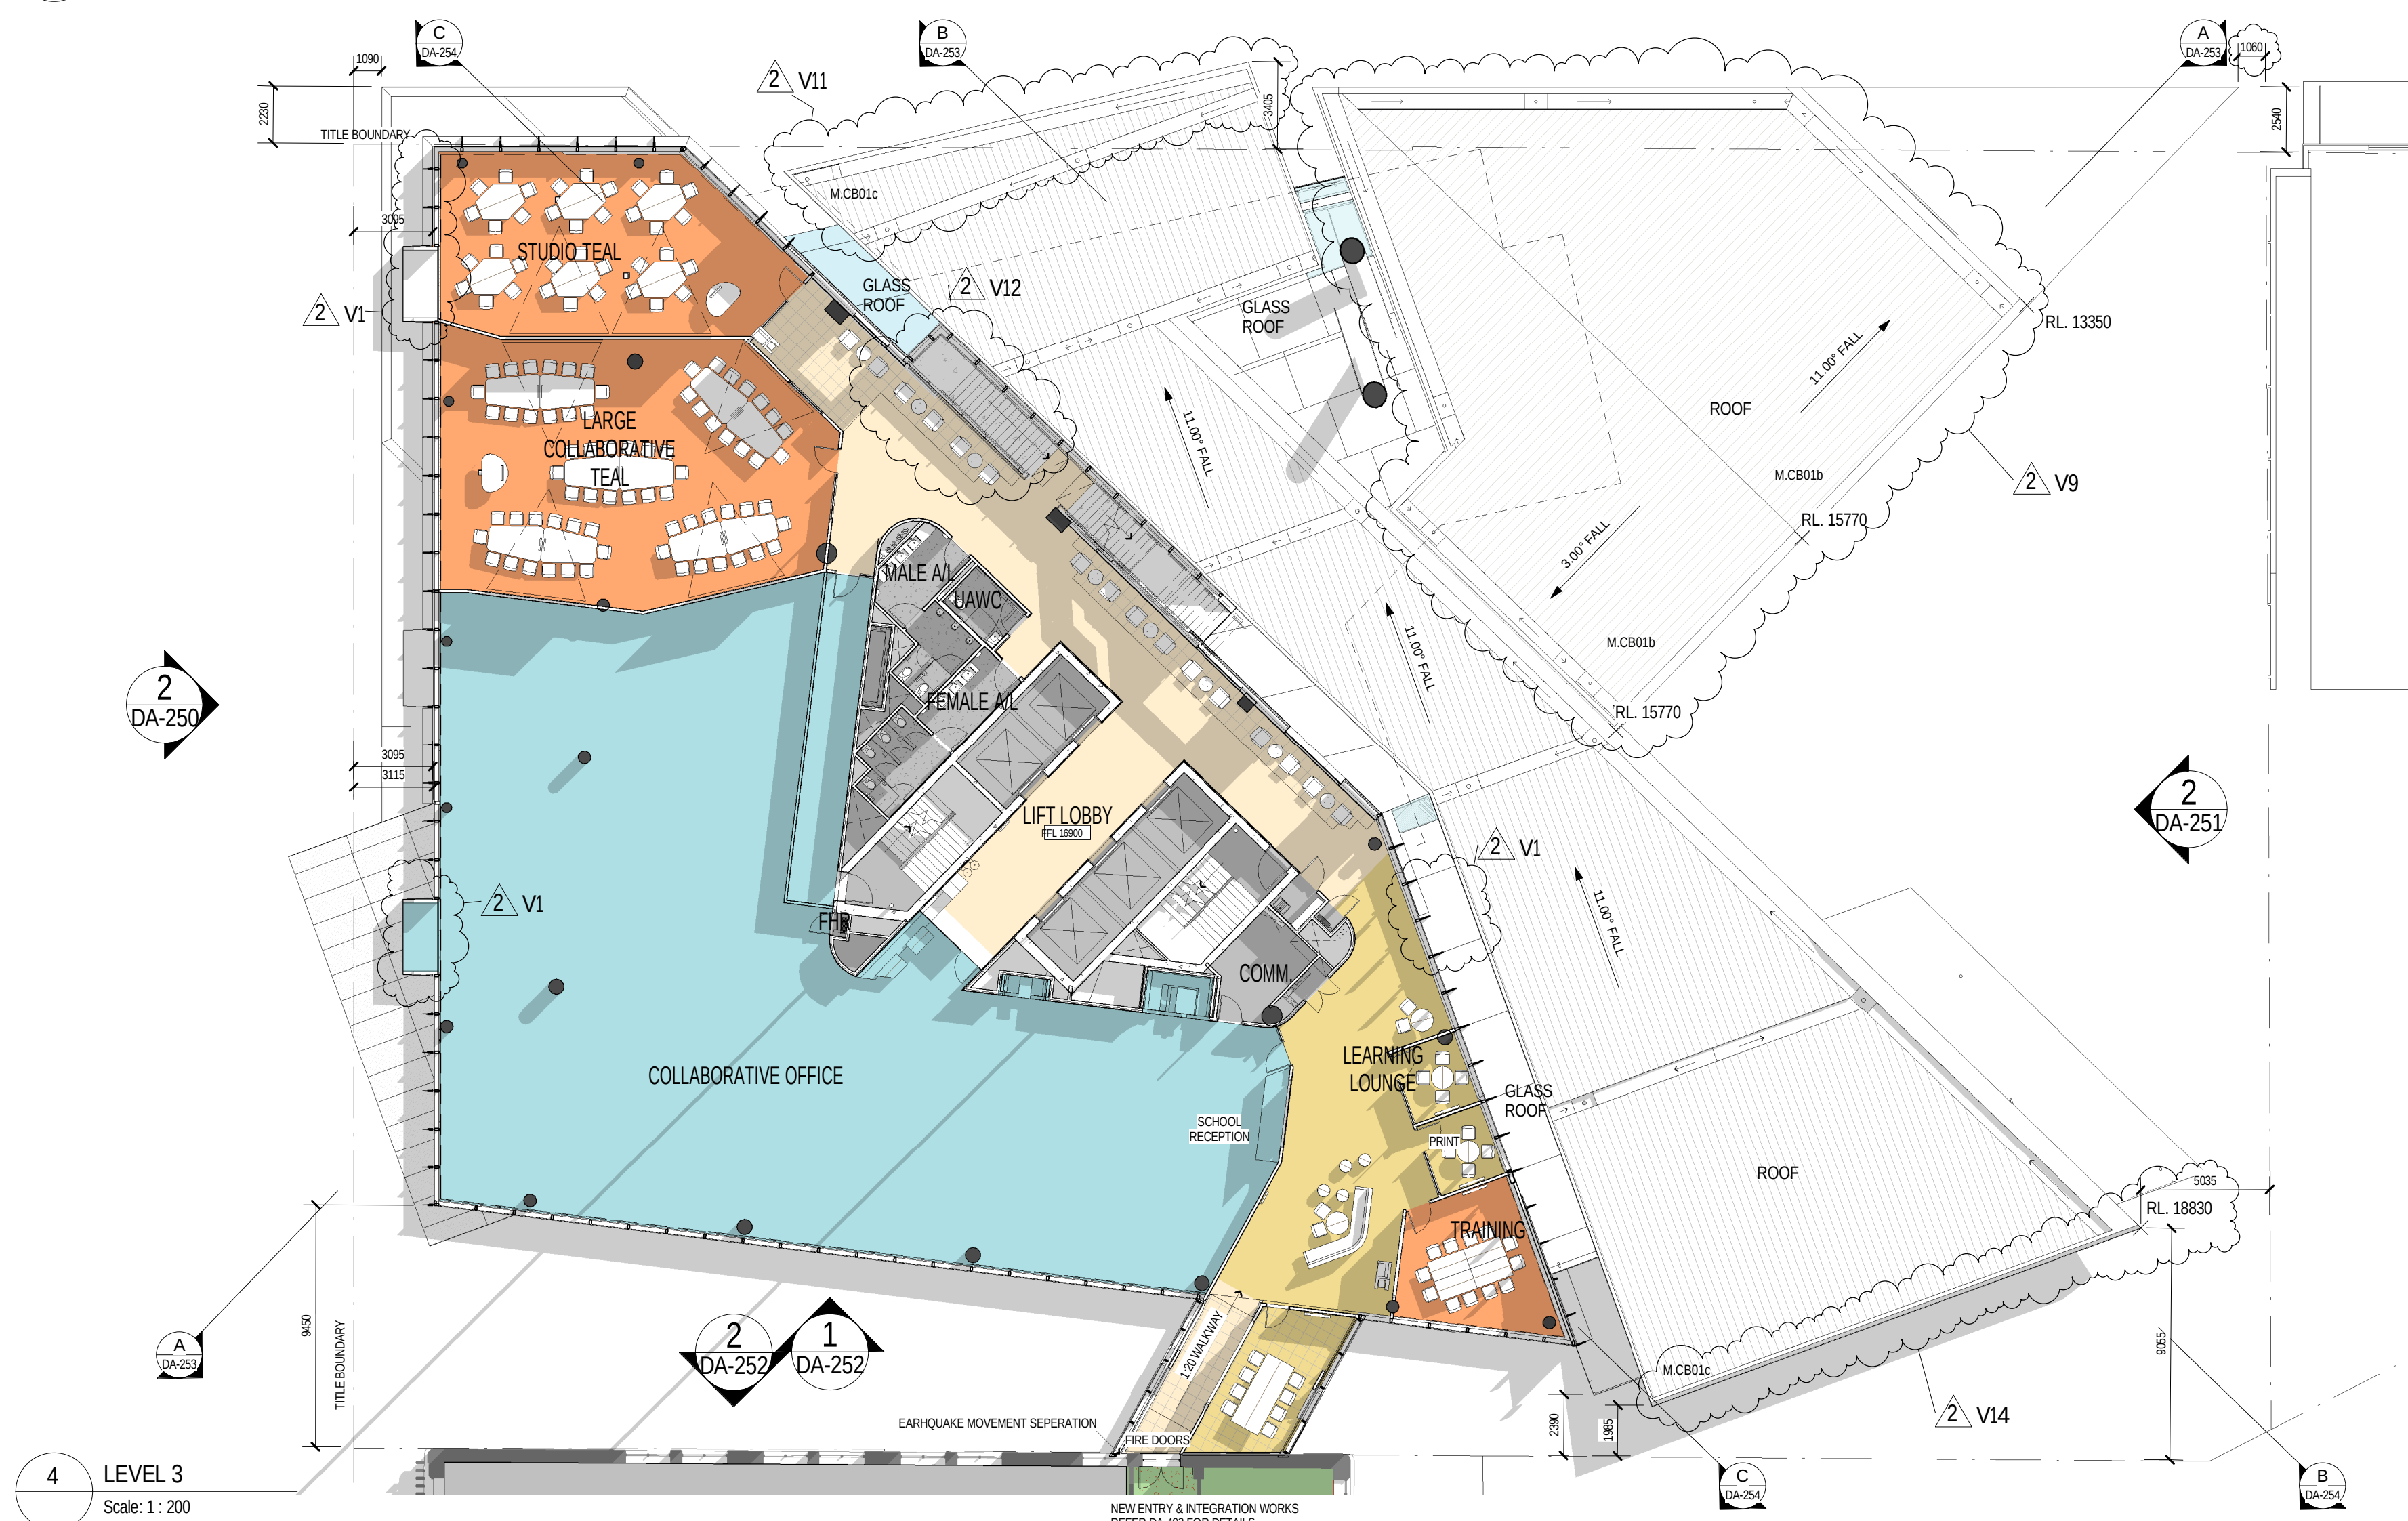


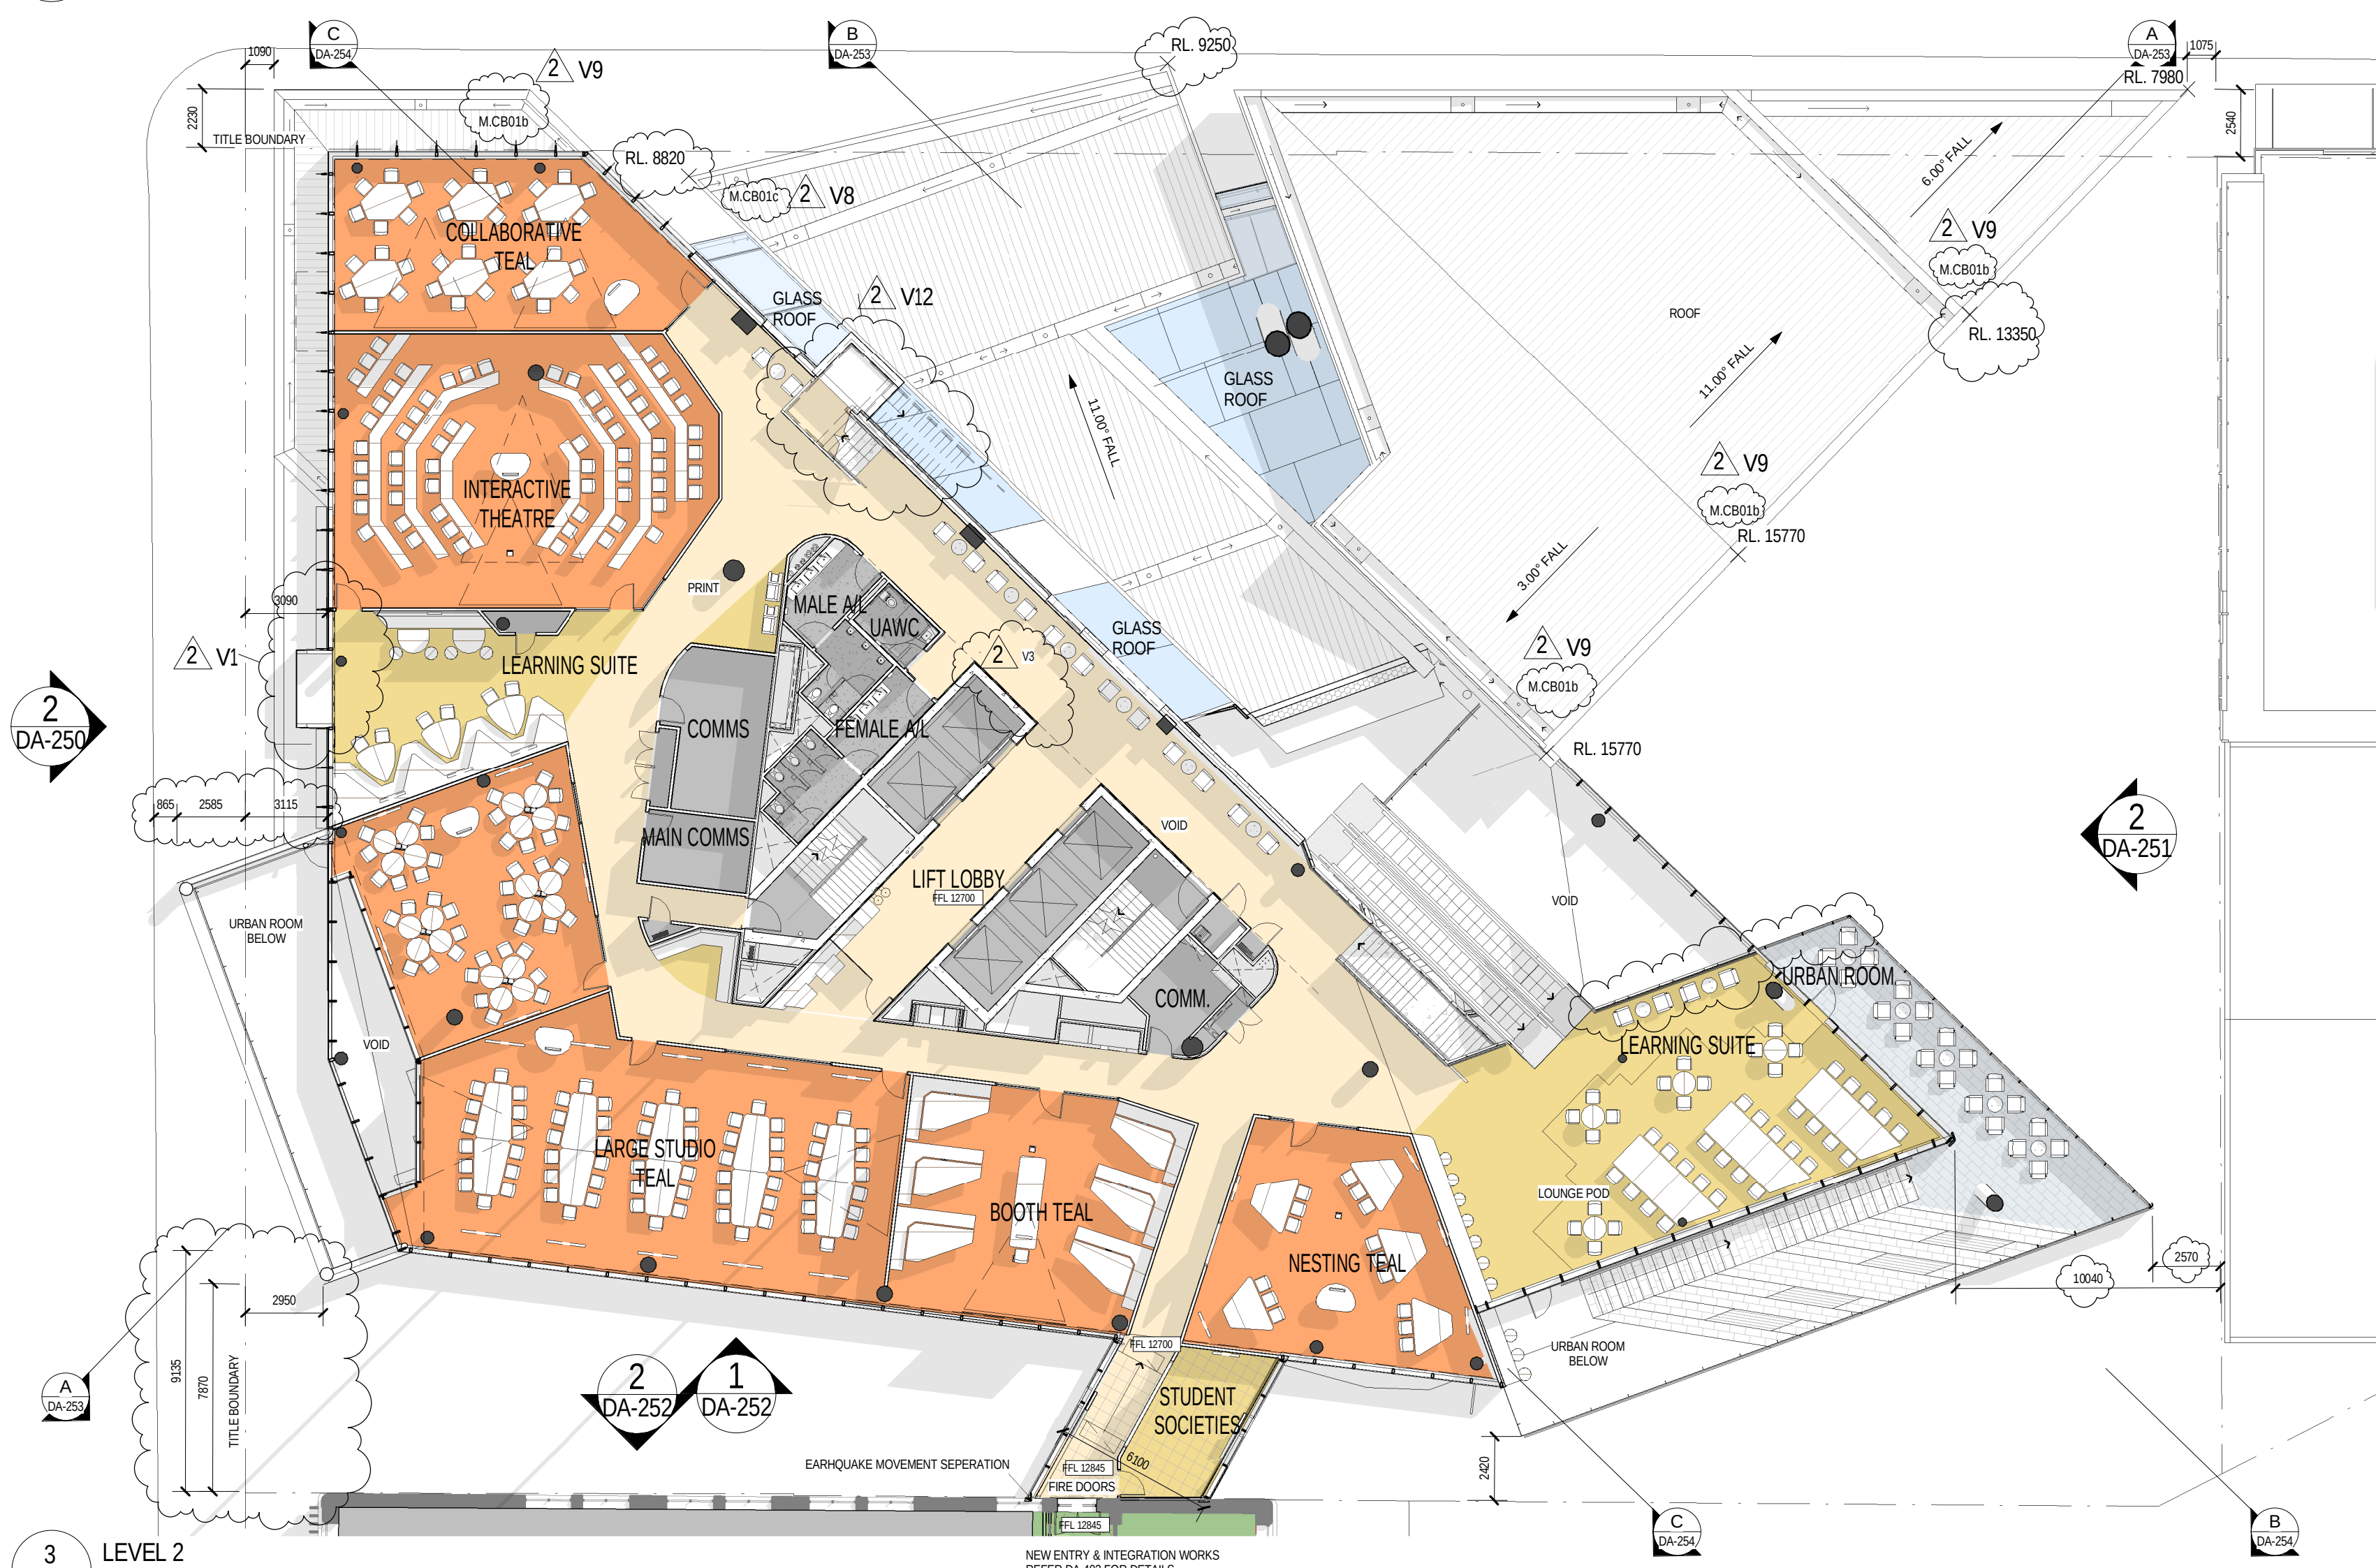

CLIENT

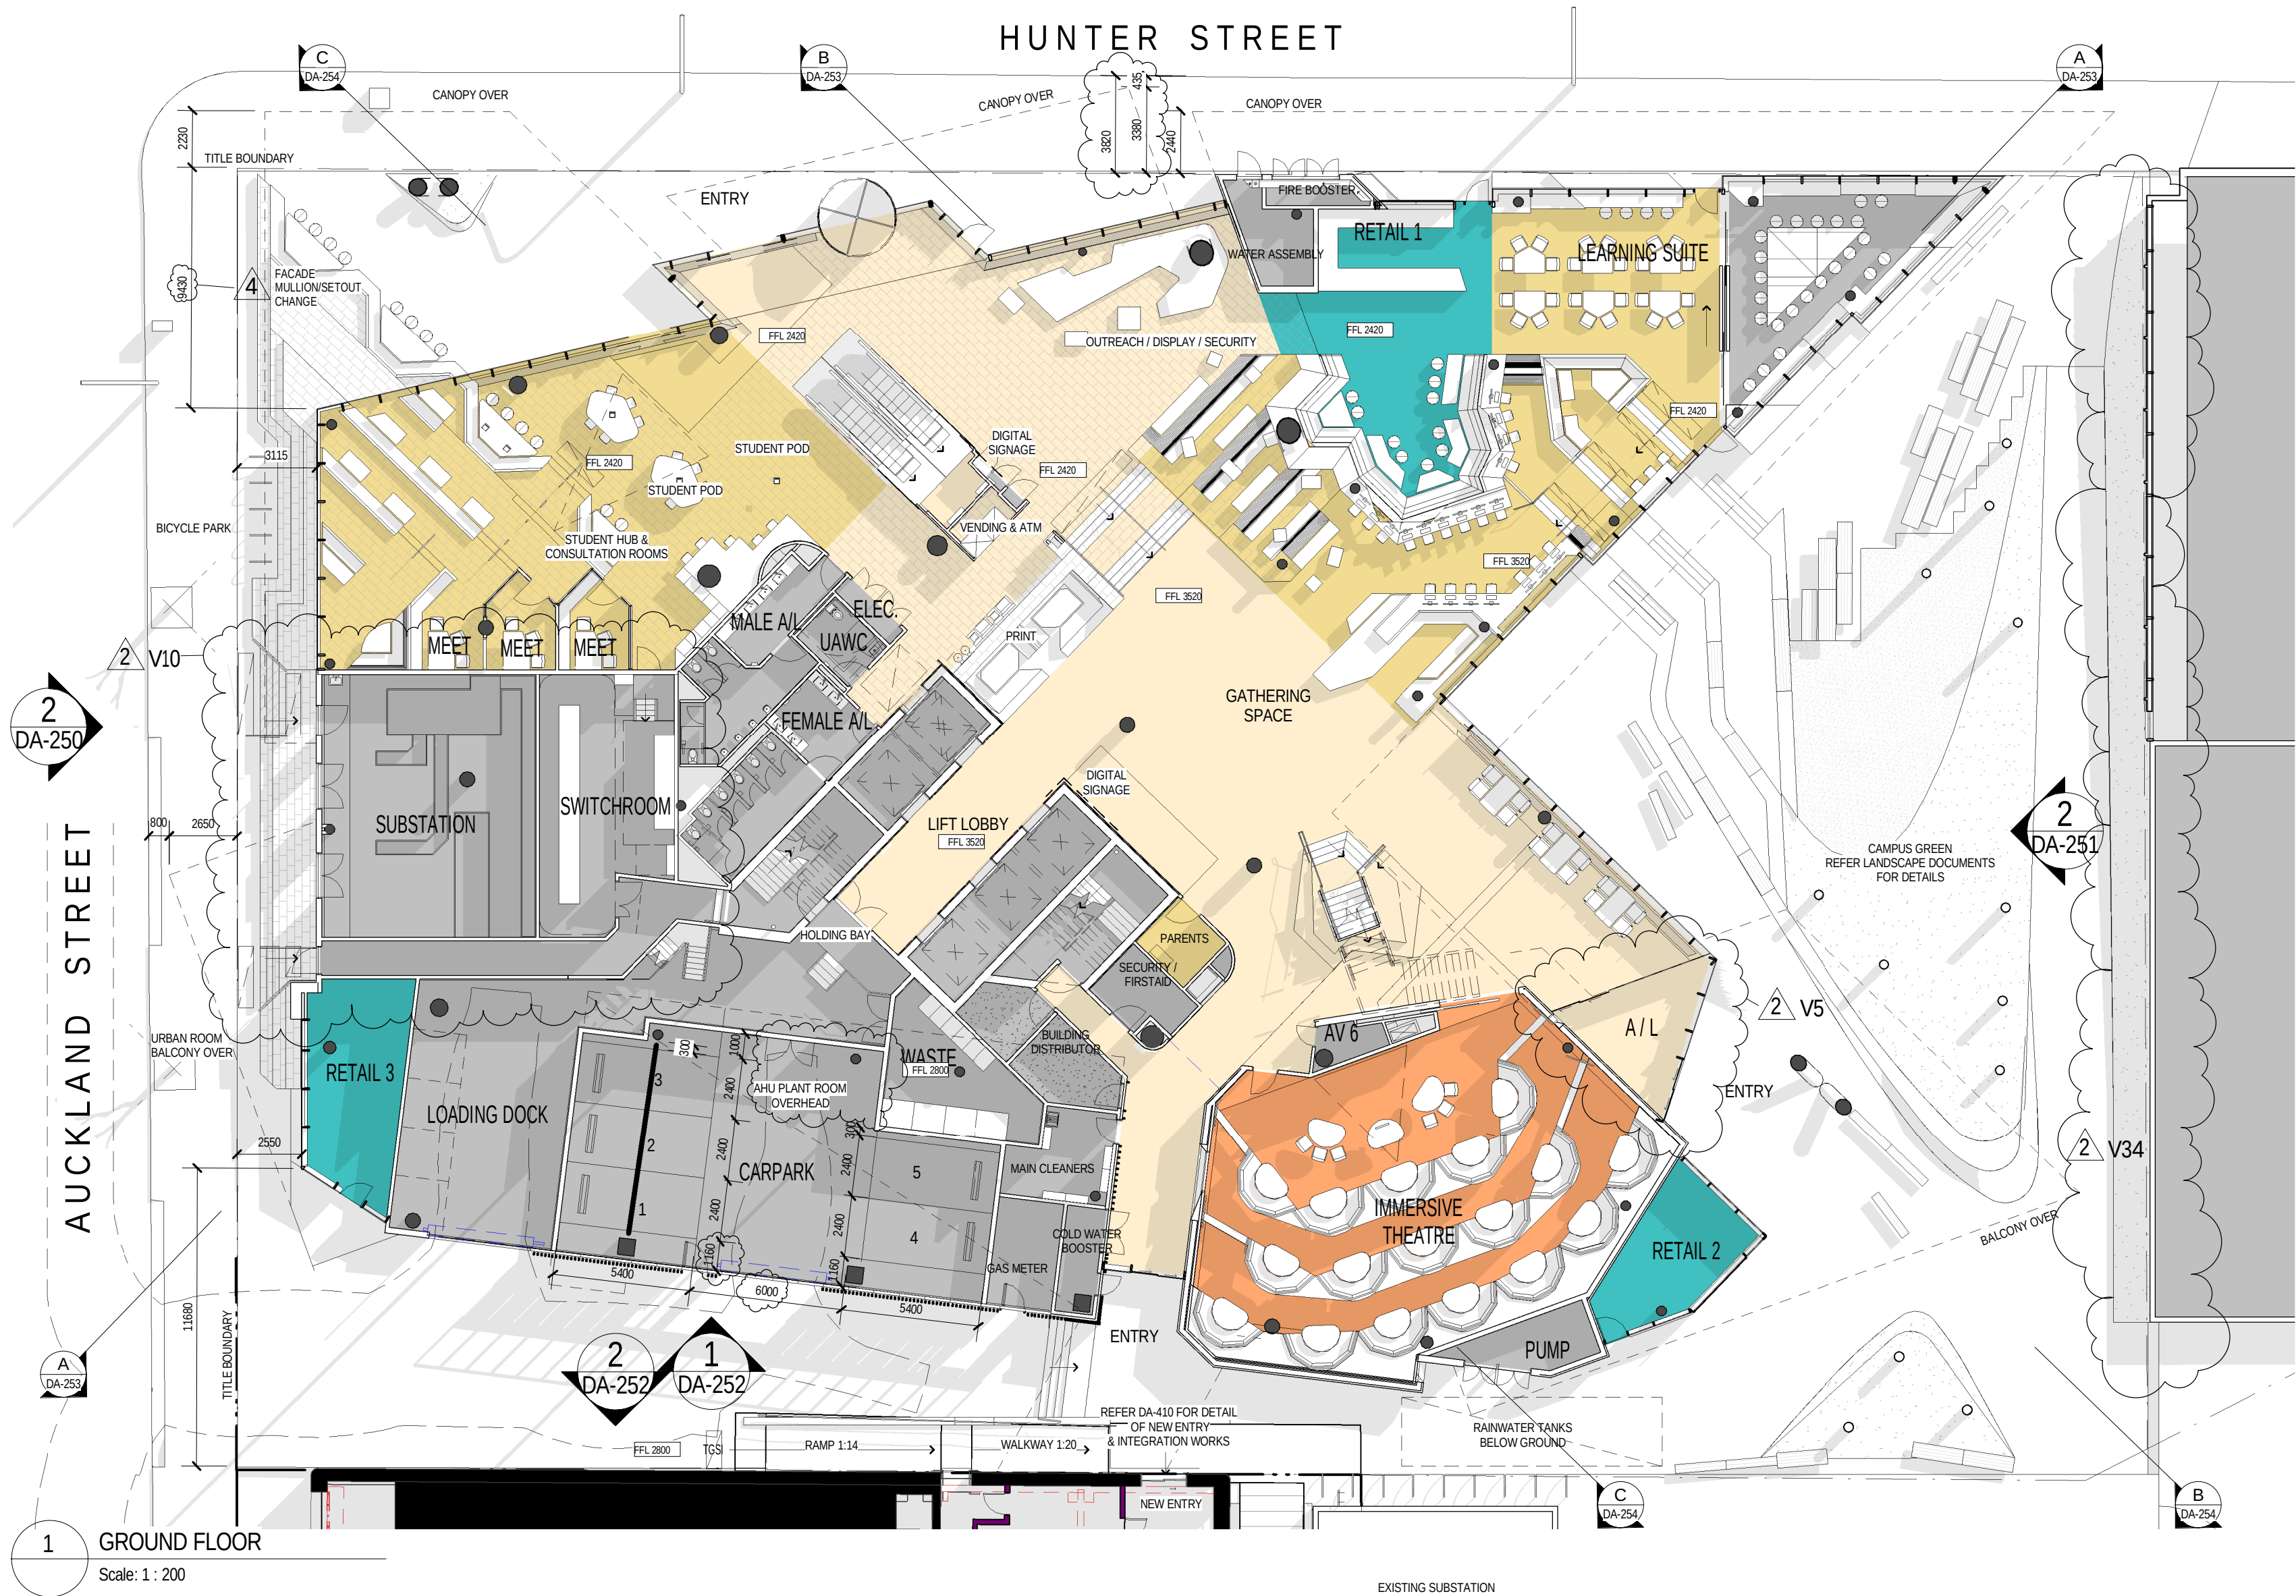

THE UNIVERSITY OF
NEWCASTLE
AUSTRALIA
University Dr, Callaghan NSW 2308
T +61 2 4921 5000

PROJECT MANAGER

APP
Level 2, 405 King Street
Newcastle NSW 2302
PO Box 2156
Darling NSW 2302
T +61 2 4928 7000 F +61 2 4927 0930
BUILDING SURVEYOR
PHILIP CHUN
SUITE 404, 44 HAMPTON ROAD
ARTARMON NSW 2064
T +61 2 9412 2322 F +61 2 9412 2433

BUILDING SERVICES ENGINEERING

AECOM
Level 9, 8 Exhibition Street,
Melbourne VIC 3000
T +61 3 9653 1234 F +61 3 9654 7117
STRUCTURAL, CIVIL & FACADE ENGINEERING
AURECON
Aurecon Centre
Level 8, 850 Collins Street
Docklands VIC 3008
PO Box 23001
Docklands VIC 8012
T +61 3 9975 3000 F +61 3 9975 4444

LANDSCAPE ARCHITECT

McGREGOR COXALL
Level 4, 125 Flinders Lane Melbourne VIC 3000
GPO Box 1134 Melbourne VIC 3000
T +61 3 99991608 F +61 3 8669 4414
THE CONTRACTOR MUST VERIFY ALL DIMENSIONS ON
SITE BEFORE COMMENCING ANY WORK OR MAKING OF
ANY SHOP DRAWINGS. FIGURED DIMENSIONS MUST BE
USED IN PREFERENCE TO SCALED DIMENSIONS. ALL
SCALED DIMENSIONS MUST BE VERIFIED ON SITE. THIS
DRAWING IS COPYRIGHT AND REMAINS THE PROPERTY
OF THE ARCHITECT.

REV.	DETAILS	DATE
1	SSD DA SUBMISSION	20.06.14
2	SSD VARIATION - FOR REFERENCES REFER JBA SR6(1A) MODIFICATION APPLICATION - TABLE 1: PROPOSED MODIFICATIONS	06.05.15
3	SSD VARIATION / ADDITIONAL NOTES ADDED - FOR REFERENCES REFER JBA SR6(1A) MODIFICATION APPLICATION - TABLE 1: PROPOSED MODIFICATIONS	12.05.15
4	SSD VARIATION - FOR REFERENCES REFER JBA SR6(1A) MODIFICATION APPLICATION - TABLE 1: PROPOSED MODIFICATIONS	10.06.15

Level 3, 246 Bourke Street
Melbourne Victoria
Australia 3000
T +61 3 9600 2818
F +61 3 9600 2819
lyons@lyonsarch.com.au
www.lyonsarch.com.au



PROJECT
**UNIVERSITY OF NEWCASTLE
New SPACE**

DRAWING TITLE
**FLOOR PLANS - GROUND,
LEVEL 1, 2 & 3**

FOR APPROVAL

SSD DA


JOB No. UN08

DRAWN SF

CHECKED RH

DRAWING No. DA-200

NORTH

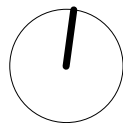

SCALE
1:200 @B1

DATE

OCT 14

REVISION

4